



ROOF PLAN
SCALE: 1/8" = 1'-0"


- NOTES:**
1. REMOVE ALL EXISTING ROOFING MATERIAL TO DECK. REPAIR OR REPLACE AS NEEDED.
 2. CONTRACTOR WILL VERIFY ROOF STRUCTURE W/ ARCHITECT.
 3. INSTALL NEW ROOF DRAINS AT ALL LOCATIONS.

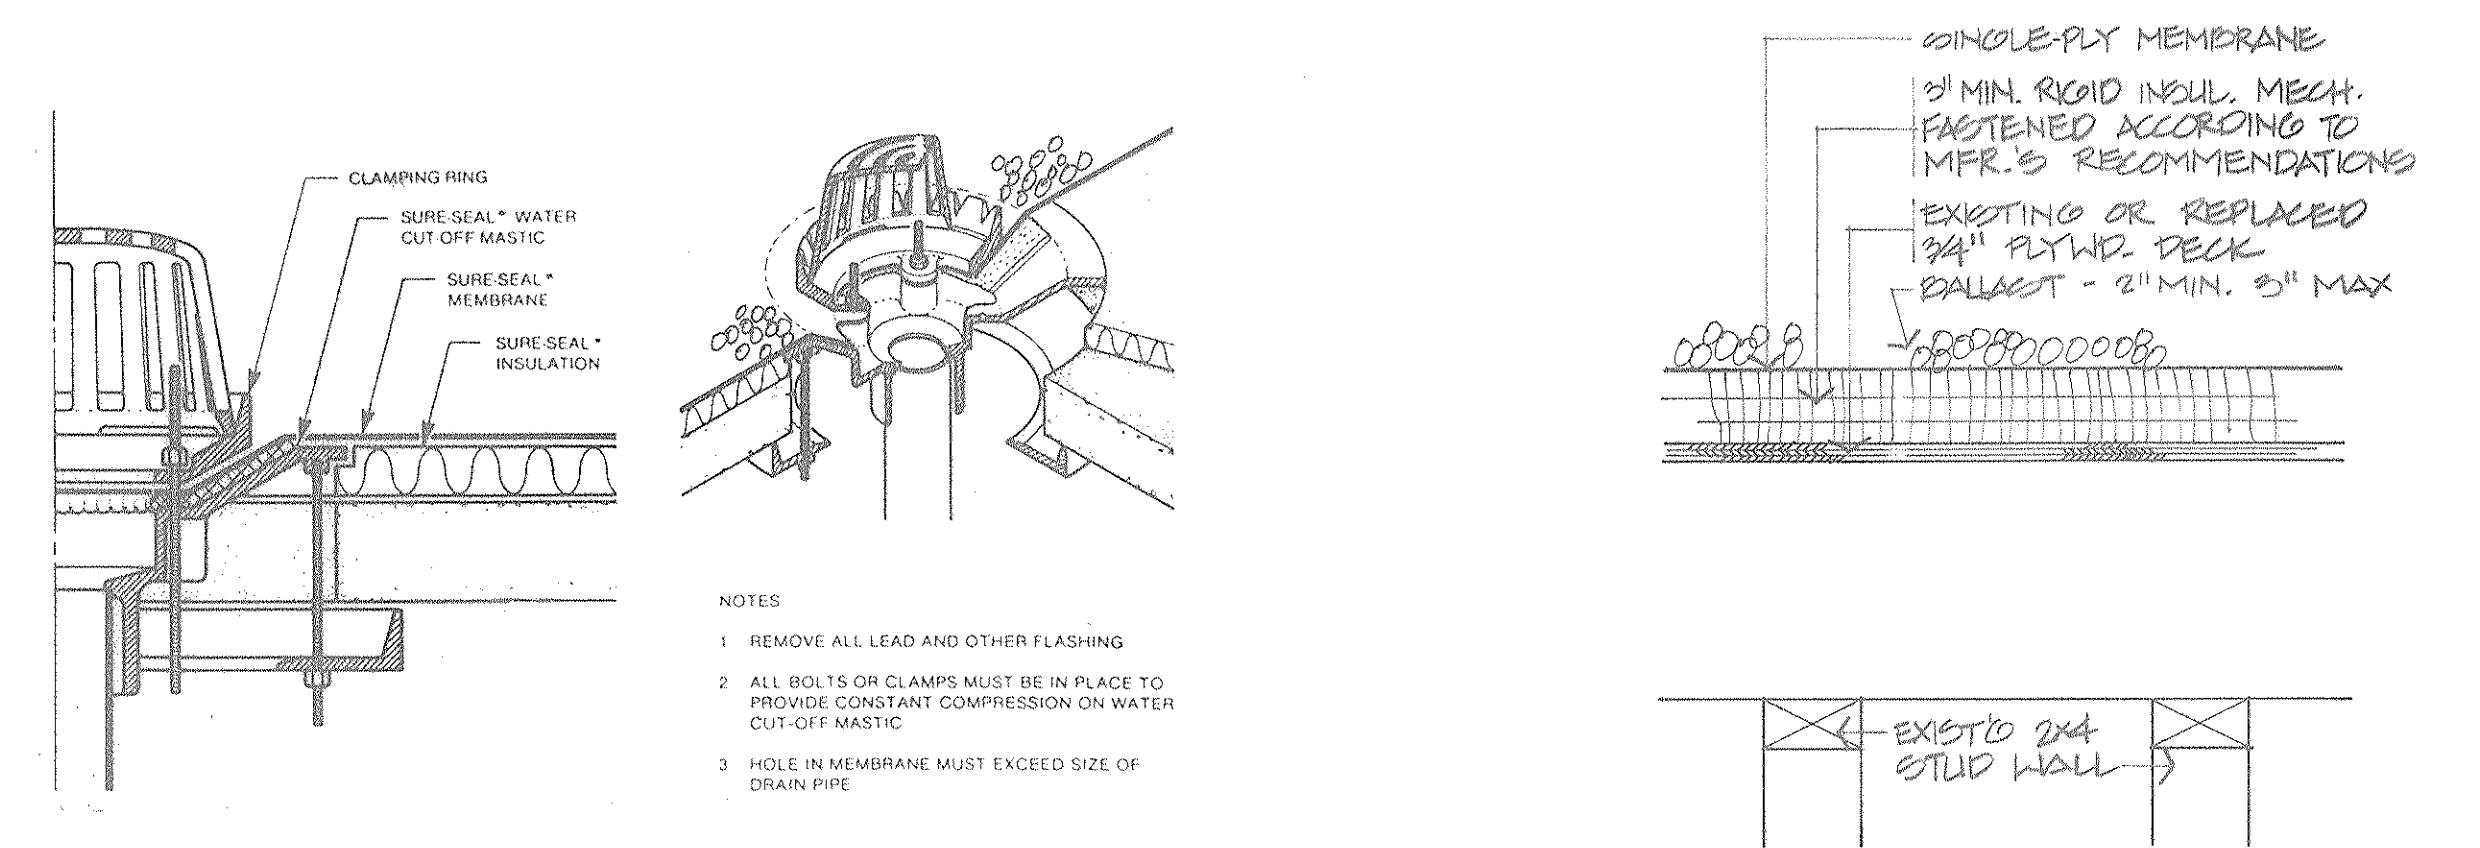


ROOF DRAIN DETAIL
SCALE: NTS

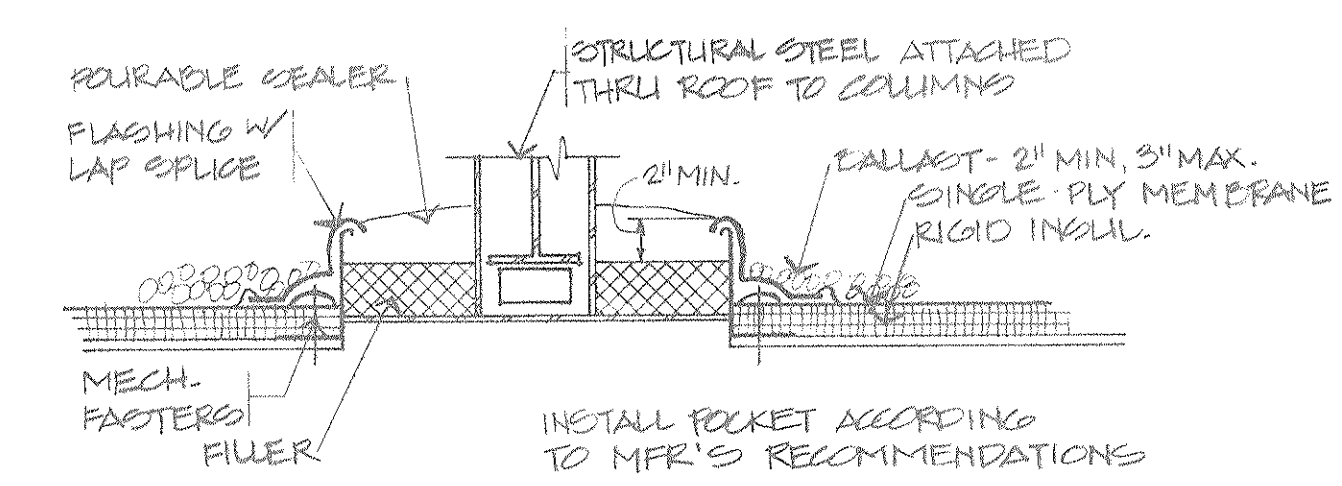


STEEL PENETRATION DETAIL
SCALE: 3/4" = 1'-0"

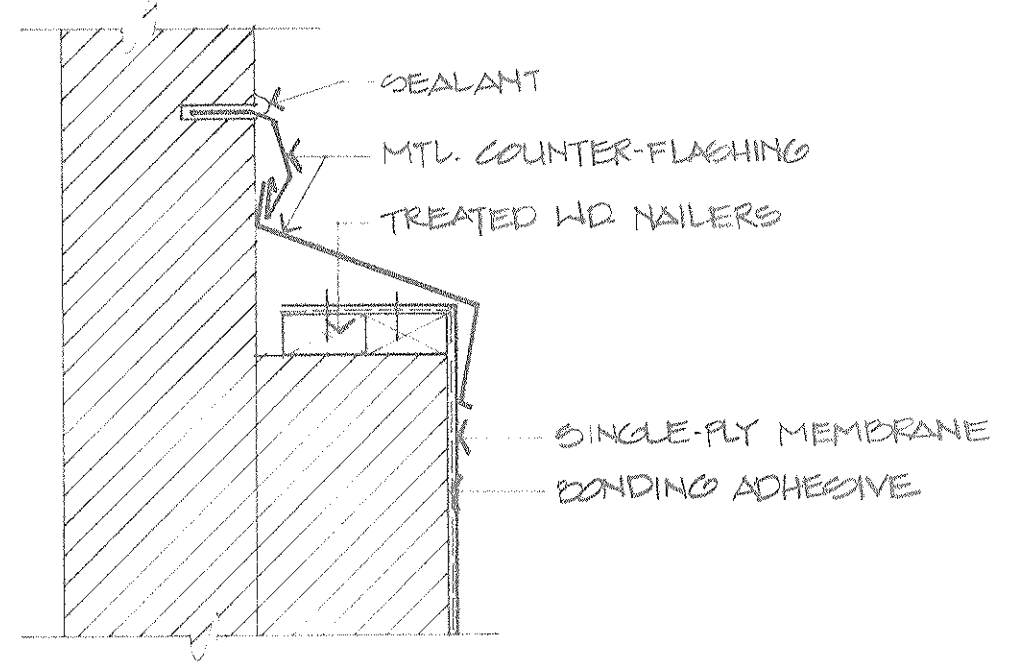


PARAPET DETAIL
SCALE: 1/2" = 1'-0"

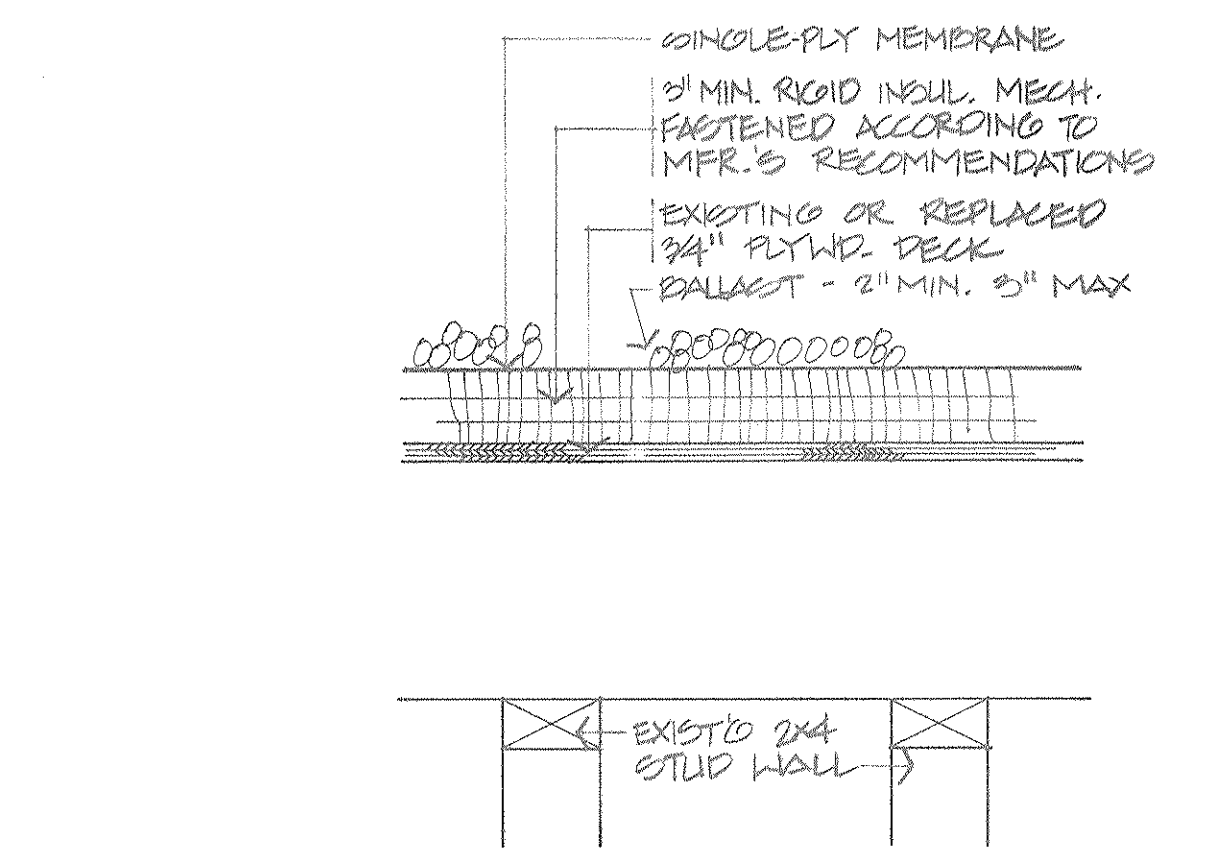


SECTION THRU ROOF
SCALE: 1/2" = 1'-0"

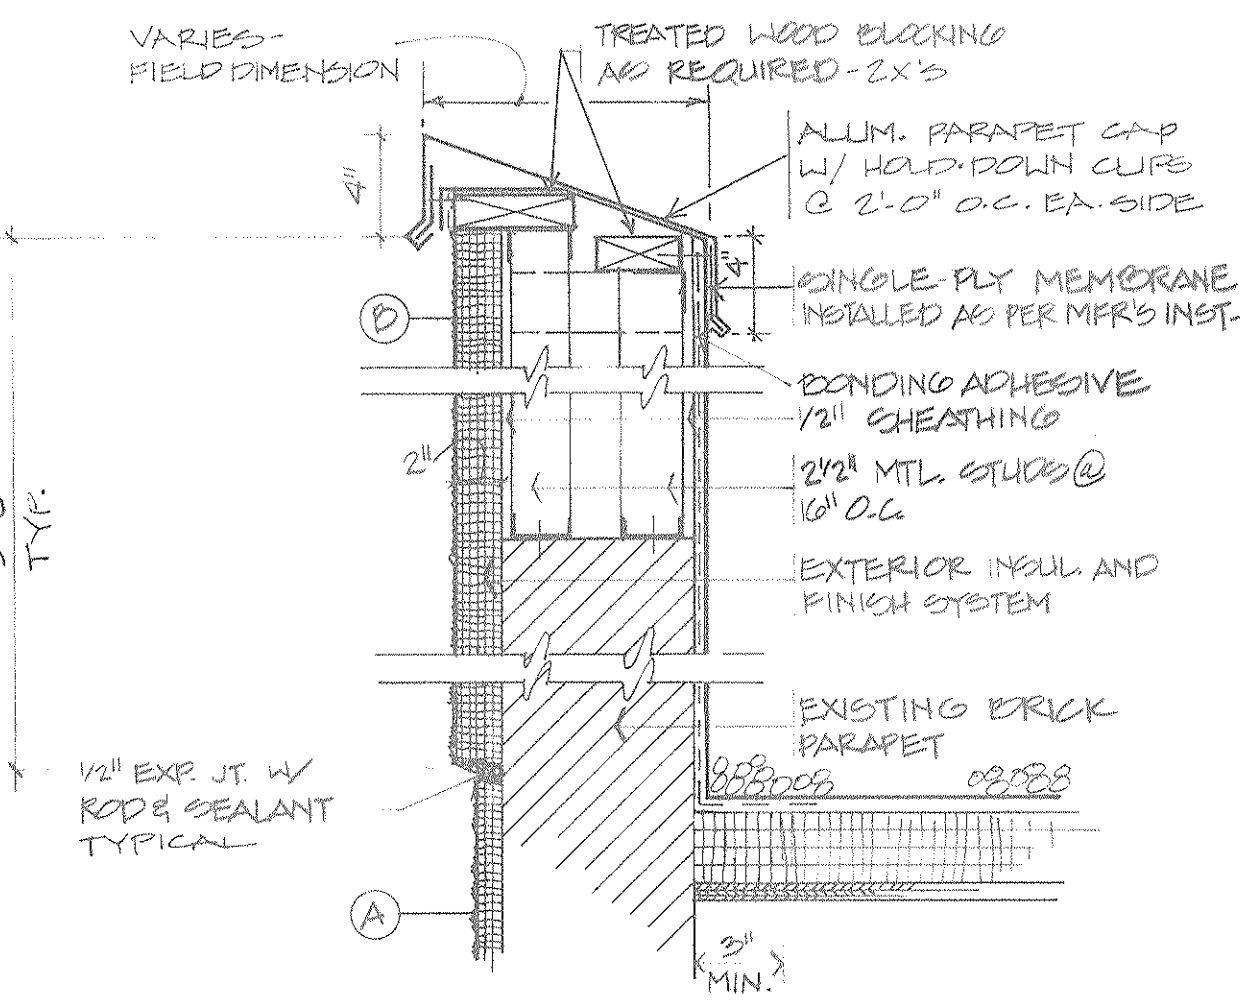

SECTION THRU PARAPET
SCALE: 1/2" = 1'-0"

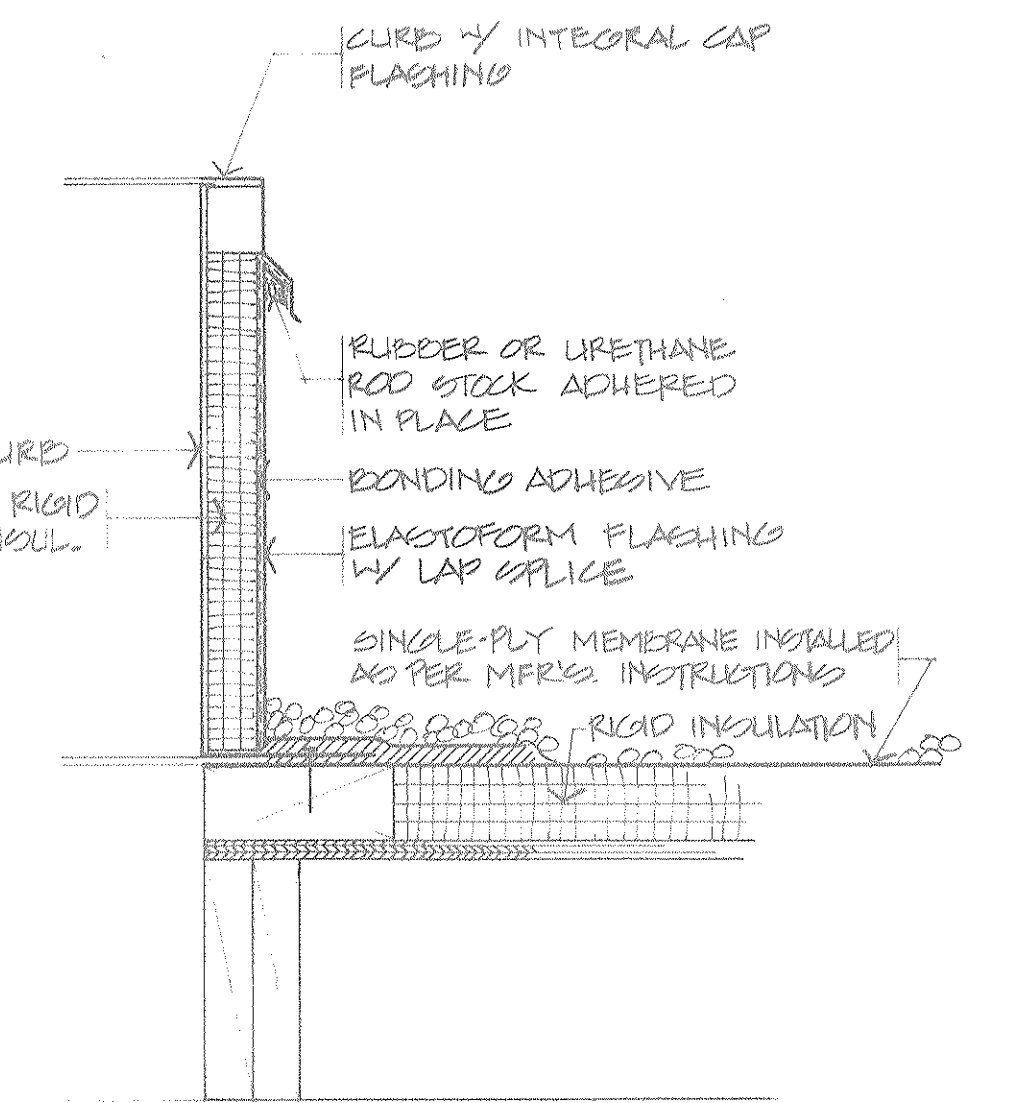

SECTION THRU CURB
SCALE: 1/2" = 1'-0"

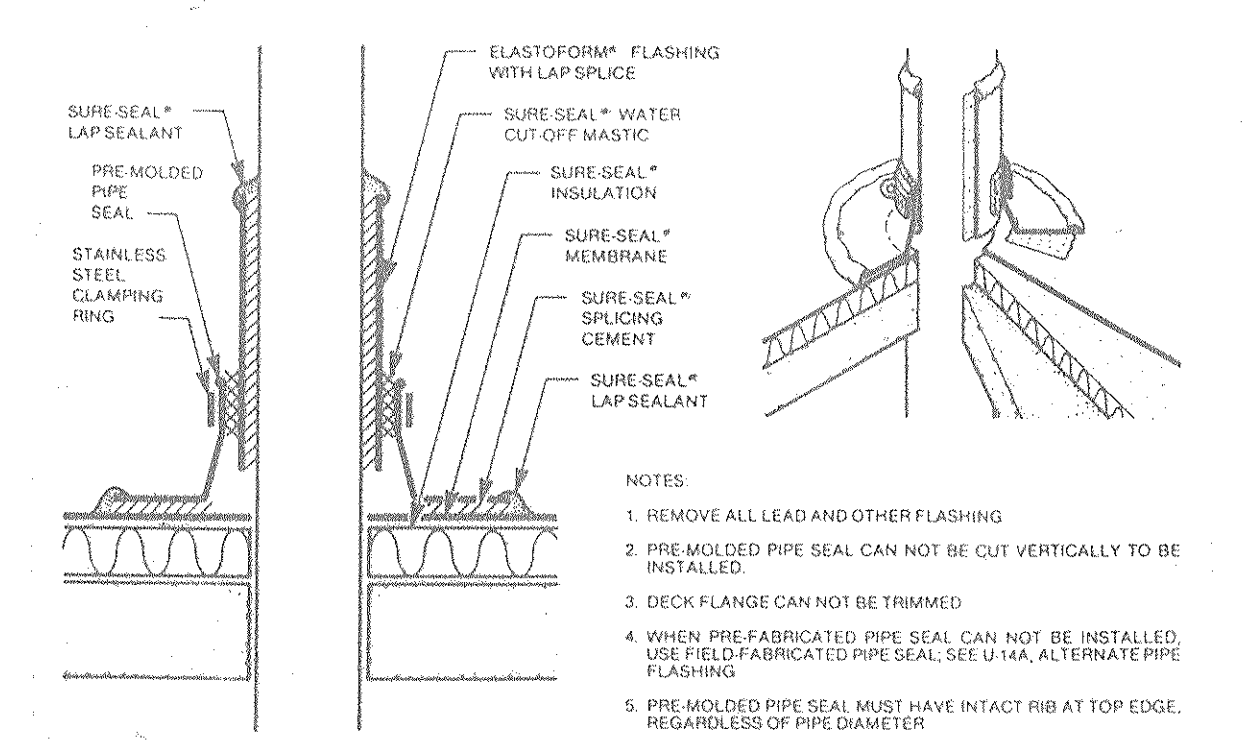

PIPE PENETRATION DETAIL
SCALE: NTS

FOR PURPOSES OF CONTRACTOR EVALUATION. CONDITIONS DEPICTED IN DRAWING HAVE NOT BEEN VERIFIED.

- NOTES:**
1. REMOVE ALL LEAD AND OTHER FLASHING
 2. PIPE MOLDED PIPE SEAL CAN NOT BE CUT VERTICALLY TO BE INSTALLED
 3. DECK FLASHING CAN NOT BE TRIMMED
 4. WHEN PRE-FABRICATED PIPE SEAL CAN NOT BE INSTALLED, USE FIELD FABRICATED PIPE SEAL, SEE U.N.A. ALTERNATE PIPE FLASHING
 5. PIPE MOLDED PIPE SEAL MUST HAVE INTACT RIB AT TOP EDGE, REGARDLESS OF PIPE DIAMETER