

ALPHA
ASSOCIATES, INCORPORATED
ARCHITECTS ENGINEERS SURVEYORS
209 PRAIRIE AVENUE
MORGANTOWN, WV 26501
PHONE: 304-296-8216
FAX: 304-296-8216
TOLL FREE: 800-640-8216
EMAIL: alpha@alphaaec.com
www.alphaaec.com

- CARPET
- CERAMIC TILE
- CONCRETE
- QUARRY TILE FLOOR
- VINYL COMPOSITION TILE
- MASONRY PARTITION
- DRYWALL PARTITION
- FH = FIRE HOSE
- WF = WATER FOUNTAIN
- HALF = TOP HALF/DUTCH DOOR
- LOCKED = ROOM NOT ACCESSIBLE
- EXTENT OF ACOUSTICAL CEILING TILE
- EXTENT OF EXPOSED PRECAST CEILING PLANK

GENERAL NOTES

1. SEE PROJECT NOTES ON C001.
2. PHOTOS OF INTERIORS ARE SHOWN AS A GENERAL INDICATION OF BUILDING CONDITION.
3. TOUR OF FACILITY WILL BE MADE AVAILABLE ON DAY OF PRE-BID MEETING.
4. SEE STRUCTURAL FOR EXTENT OF GROUND FLOOR WALL AND SLABS TO REMAIN.
5. DATUM POINTS ARE SHOWN FOR ELEVATIONS OF LEVELS THROUGHOUT BUILDING.
6. NAMES ASSIGNED TO SPACES ARE GENERIC AND DO NOT INDICATE EXTENT OF ANY FURNISHINGS OR EQUIPMENT ON SITE.

COPYRIGHT © 2010
ALPHA ASSOCIATES, INC.
ALL RIGHTS RESERVED

REVISIONS	
ITEM	DATE


EXISTING 2ND FLOOR PLAN

SCALE: AS NOTED

THE
CLARKSBURG STATE OFFICE BUILDING
WV GENERAL SERVICES DIVISION
PHASE ONE
CLARKSBURG, WEST VIRGINIA

DR'N.: KCB/RTL
P.M.: RJK P.I.C.: JAD
PROJ. NO.: 0810123.00
DATE: JULY 23, 2010
SHEET NO.:

A102

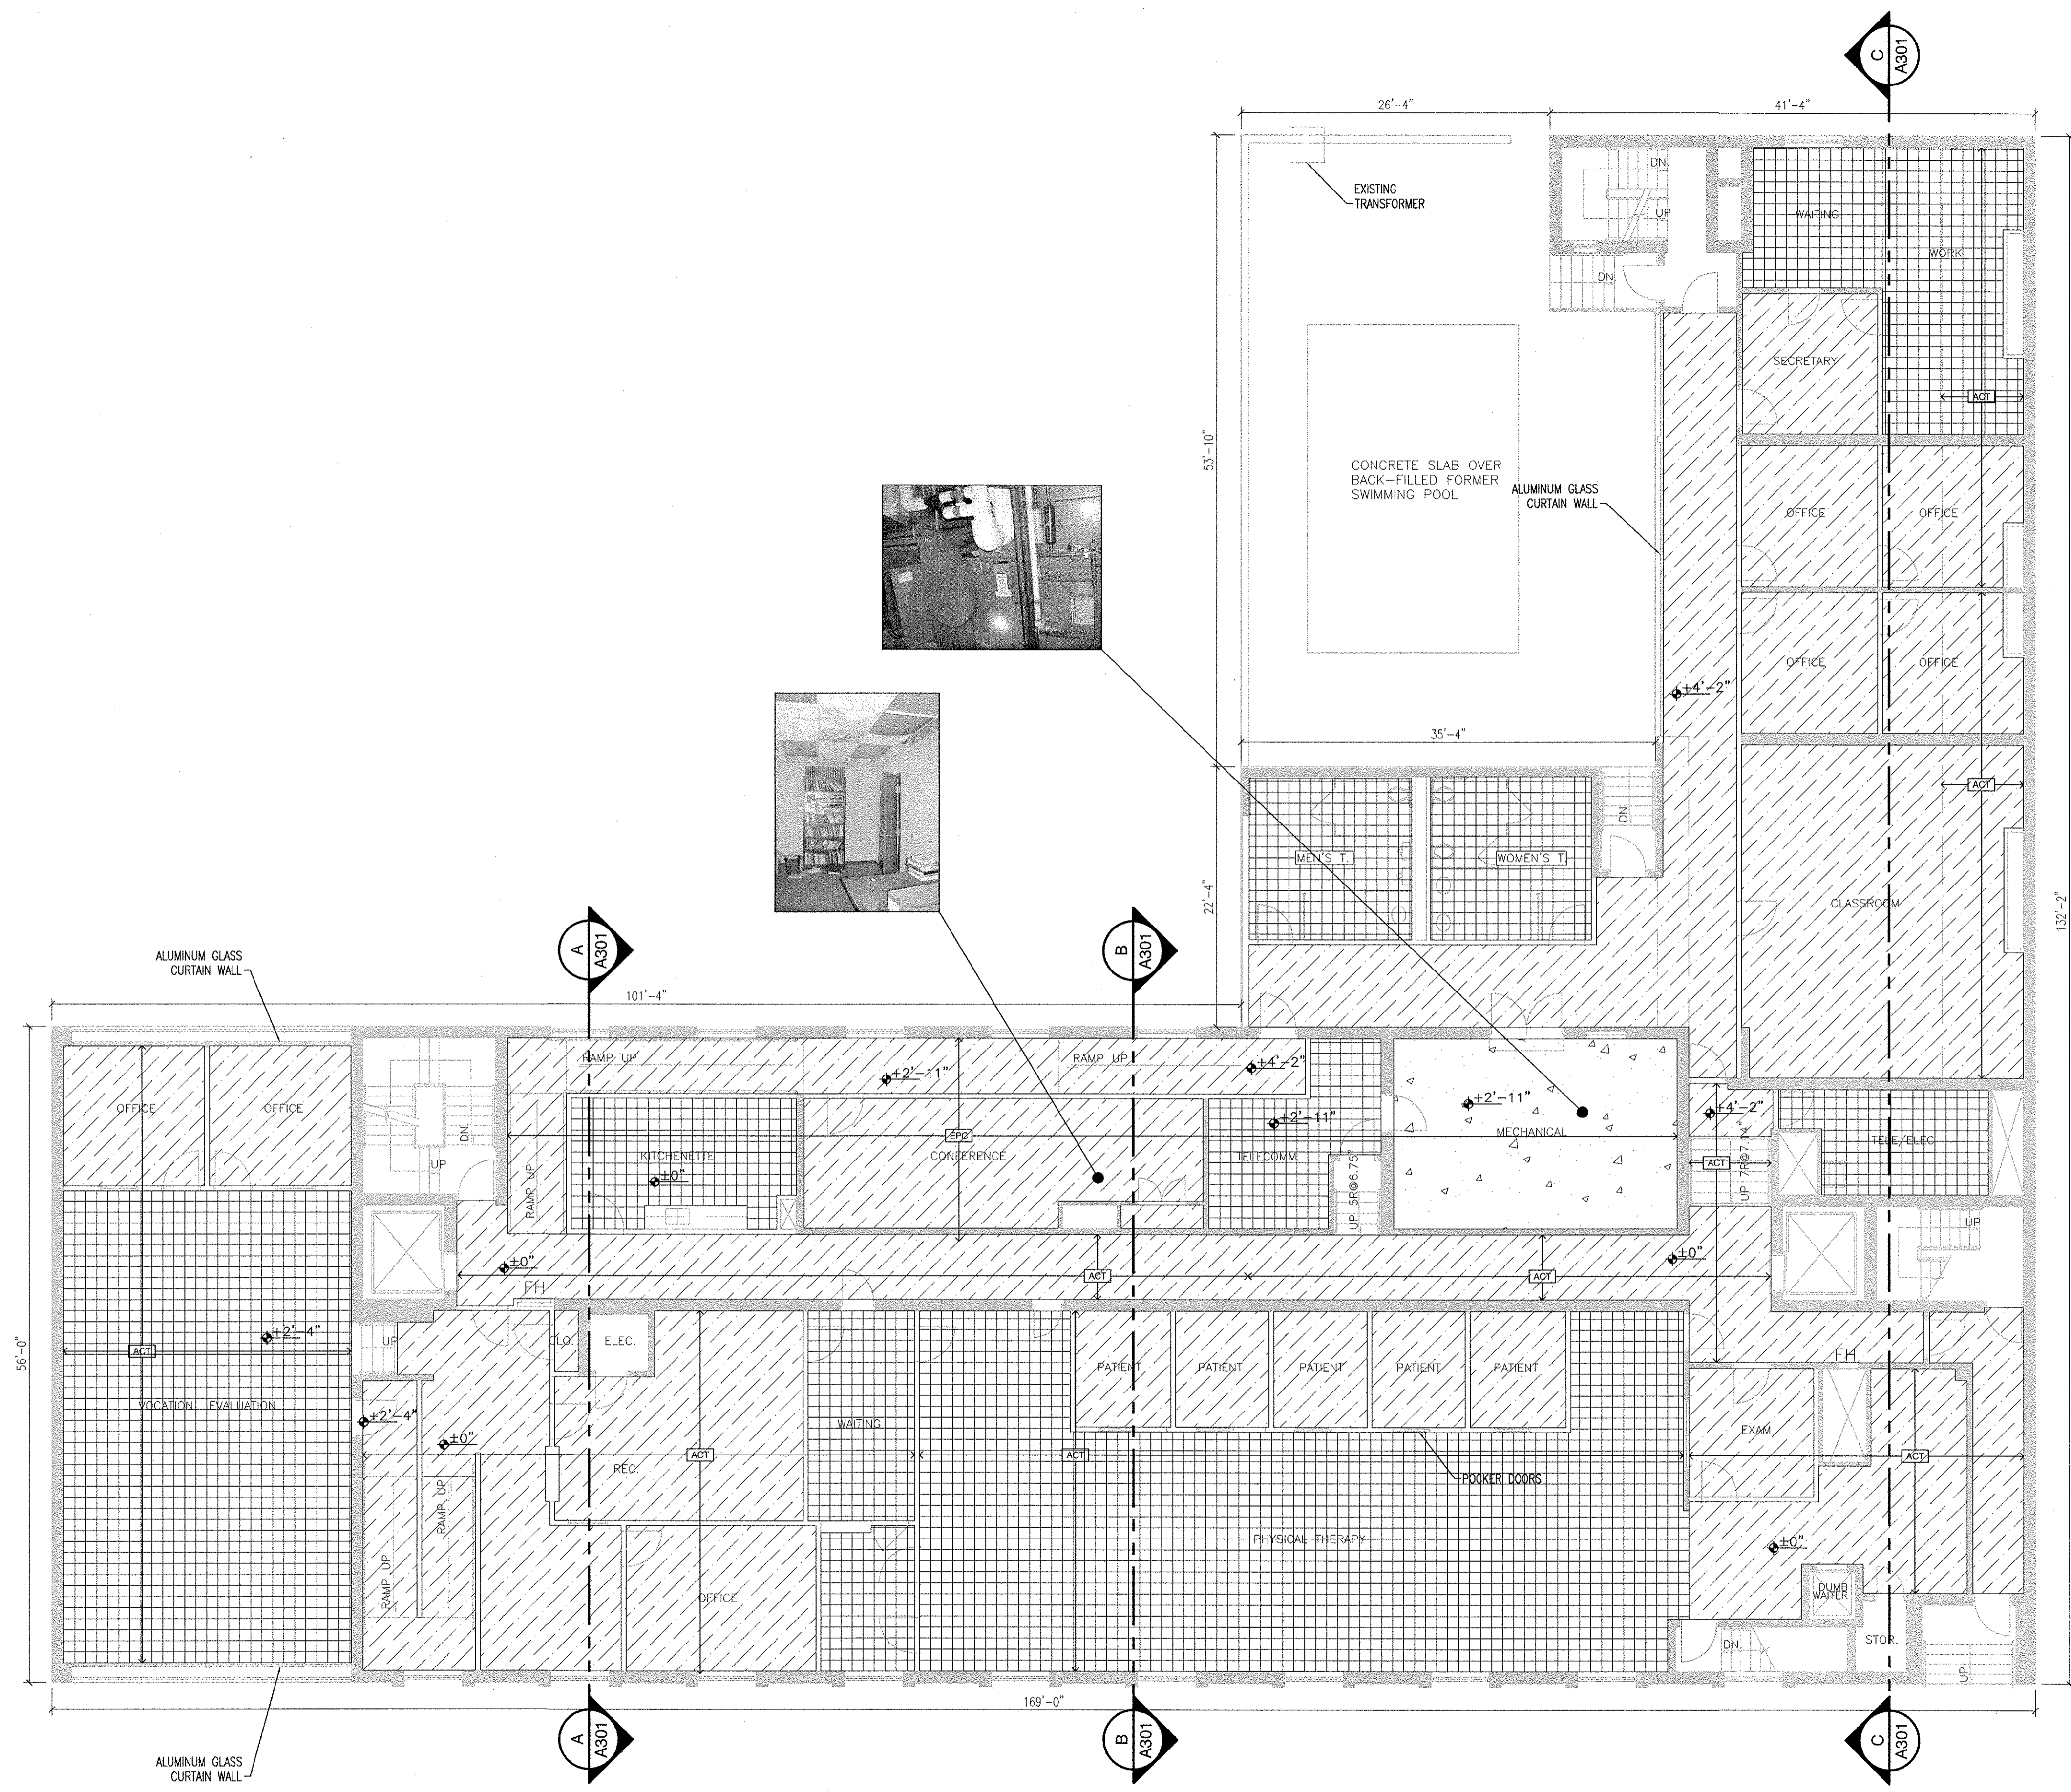

EXISTING 2ND FLOOR PLAN
SCALE: 1/8" = 1'-0"

