

**ALPHA**  
ASSOCIATES, INCORPORATED  
ARCHITECTS ENGINEERS SURVEYORS  
209 PRAIRIE AVENUE  
MORGANTOWN, WV 26501  
PHONE: 304-296-8216  
FAX: 304-296-8216  
TOLL FREE: 800-640-8216  
EMAIL: alpha@alphaoec.com  
www.alphaoec.com

COPYRIGHT © 2010  
ALPHA ASSOCIATES, INC.  
ALL RIGHTS RESERVED

REVISIONS	
ITEM	DATE


**EXISTING  
4TH FLOOR  
PLAN**

SCALE: AS NOTED

THE  
CLARKSBURG STATE OFFICE BUILDING  
WV GENERAL SERVICES DIVISION  
PHASE ONE  
CLARKSBURG, WEST VIRGINIA

DR'N.: KCB/RTL  
P.M.: RJK P.I.C.: JAD  
PROJ. NO.: 0810123.00  
DATE: JULY 23, 2010  
SHEET NO.:

**A104**

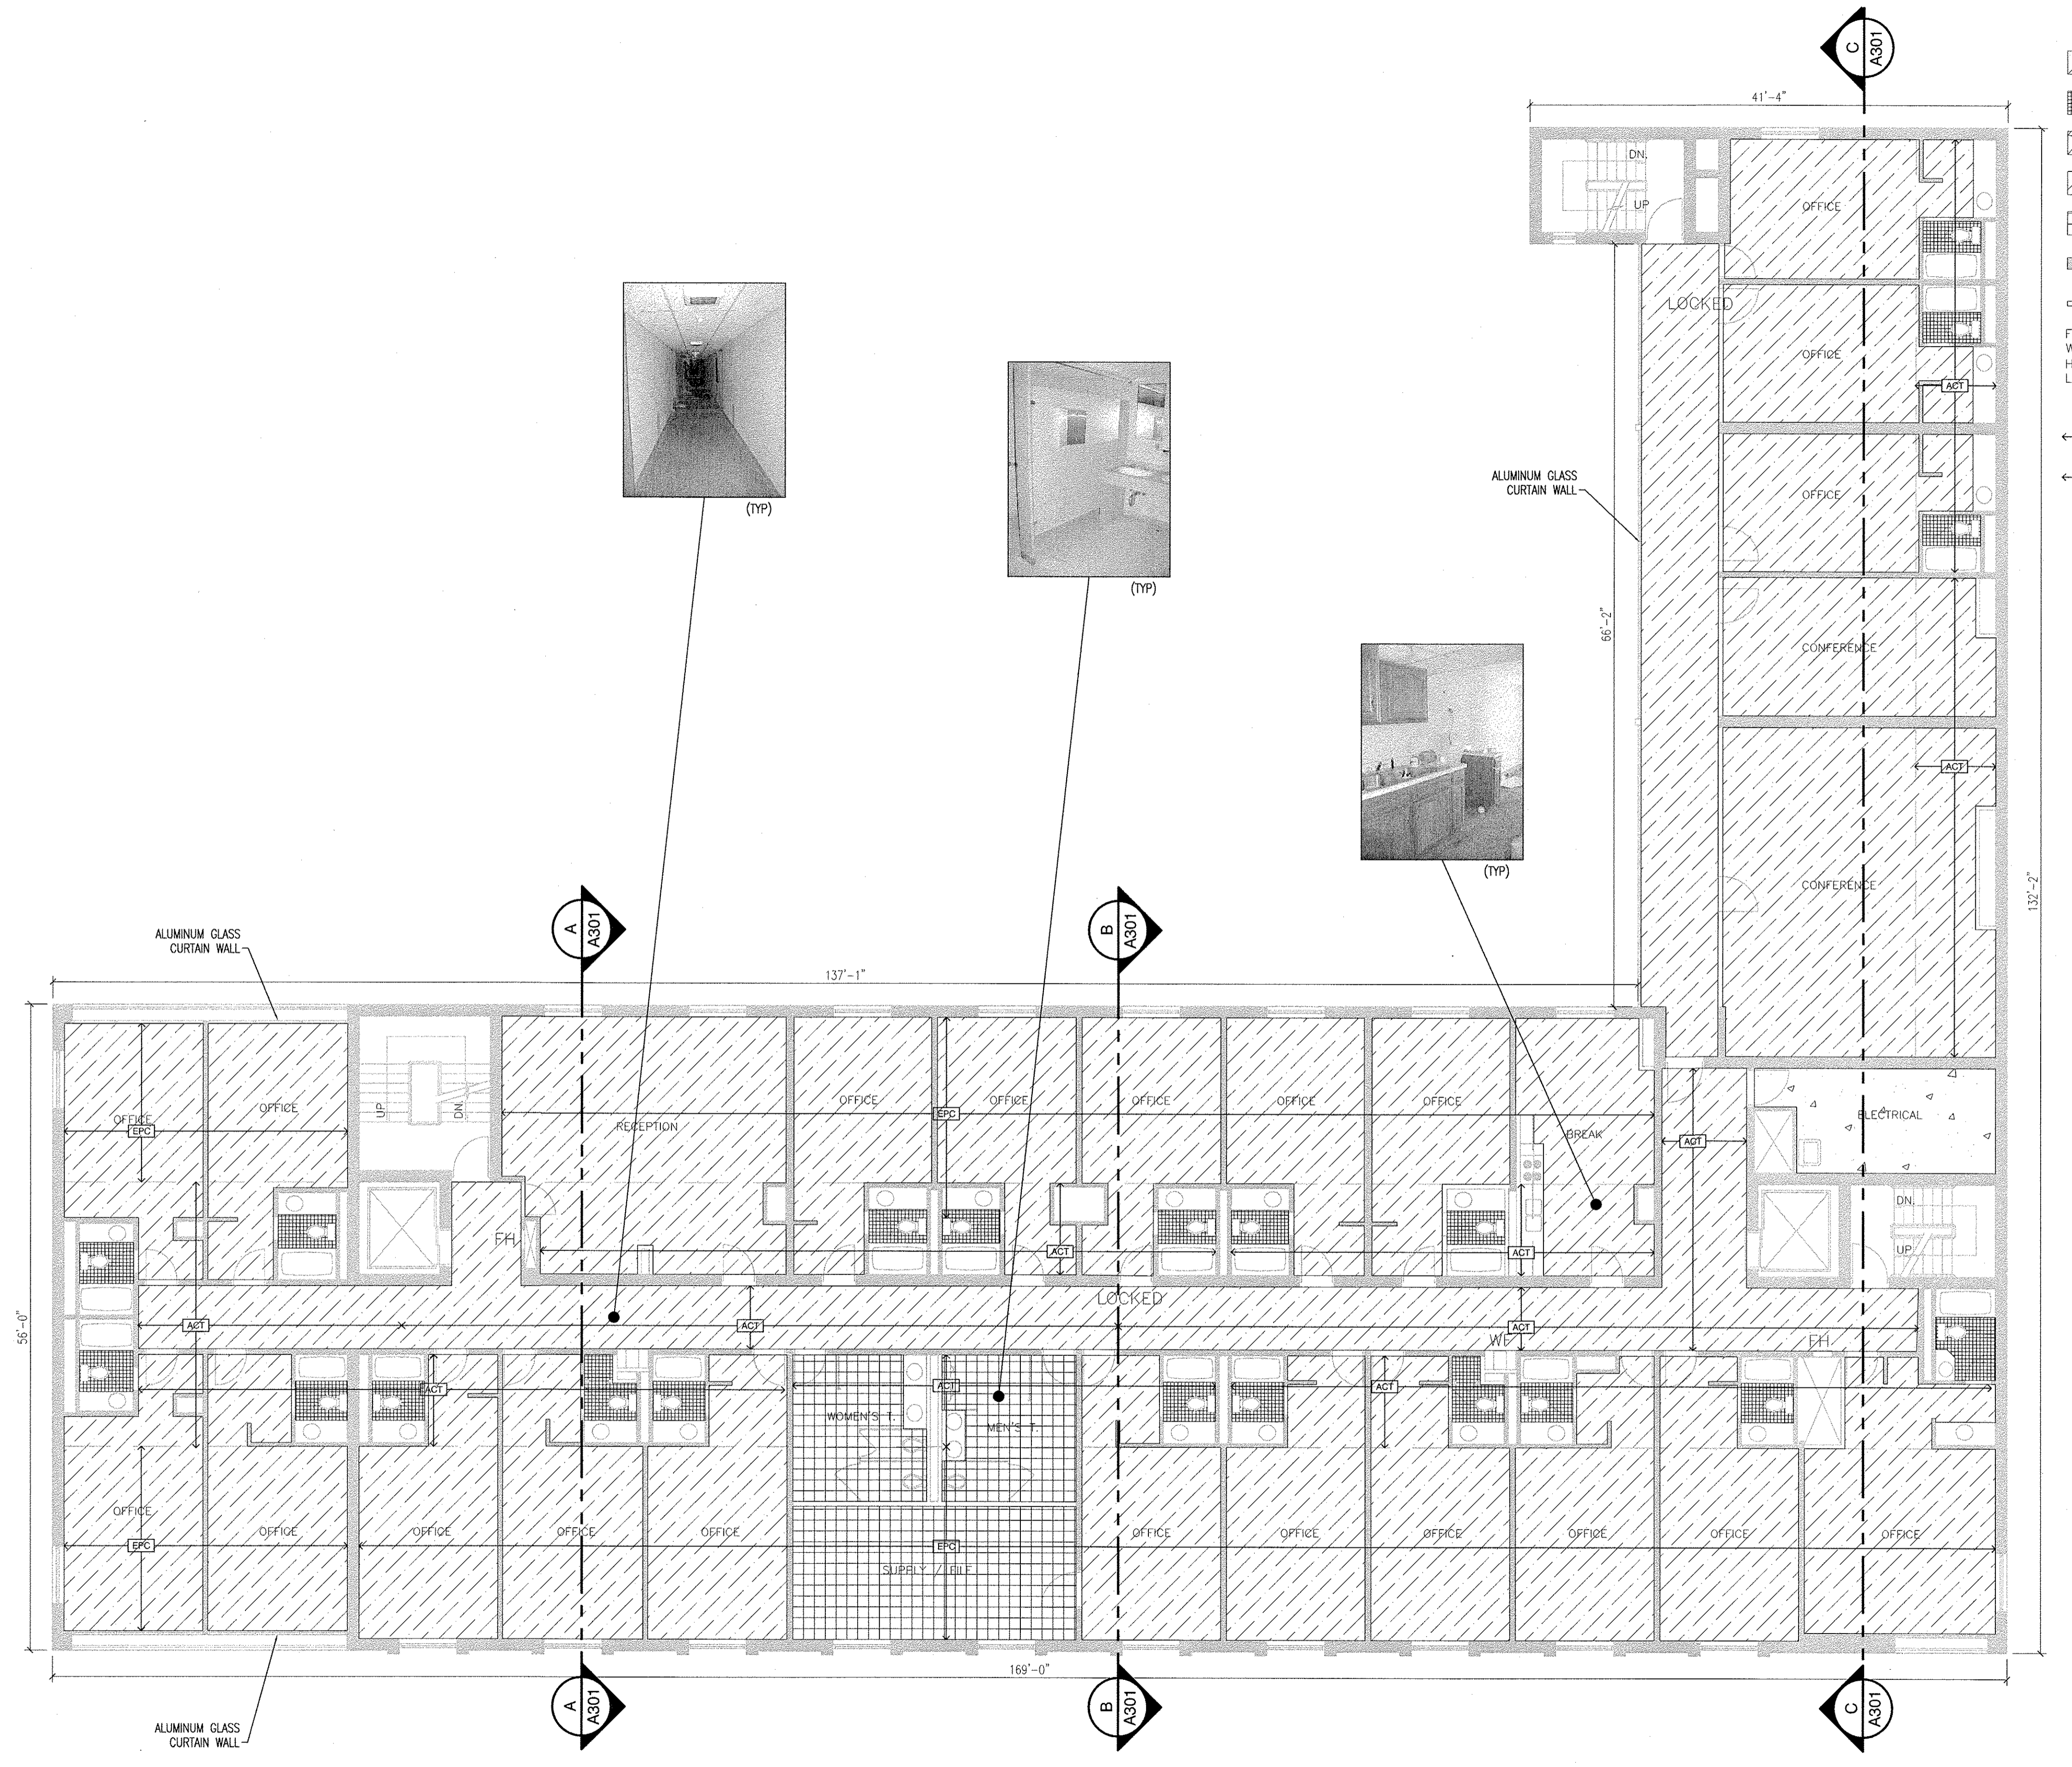

- CARPET
- CERAMIC TILE
- CONCRETE
- QUARRY TILE FLOOR
- VINYL COMPOSITION TILE
- MASONRY PARTITION
- DRYWALL PARTITION
- FH = FIRE HOSE
- WF = WATER FOUNTAIN
- HALF = TOP HALF/DUTCH DOOR
- LOCKED = ROOM NOT ACCESSIBLE
- EXTENT OF ACOUSTICAL CEILING TILE
- EXTENT OF EXPOSED PRECAST CEILING PLANK

**GENERAL NOTES**

1. SEE PROJECT NOTES ON 0001.
2. PHOTOS OF INTERIORS ARE SHOWN AS A GENERAL INDICATION OF BUILDING CONDITION.
3. TOUR OF FACILITY WILL BE MADE AVAILABLE ON DAY OF PRE-BID MEETING.
4. SEE STRUCTURAL FOR EXTENT OF GROUND FLOOR WALL AND SLABS TO REMAIN.
5. DATUM POINTS ARE SHOWN FOR ELEVATIONS OF LEVELS THROUGHOUT BUILDING.
6. NAMES ASSIGNED TO SPACES ARE GENERIC AND DO NOT INDICATE EXTENT OF ANY FURNISHINGS OR EQUIPMENT ON SITE.

**EXISTING 4TH FLOOR PLAN**  
SCALE: 1/8" = 1'-0"

