


ALPHA
 ASSOCIATES, INCORPORATED
 ARCHITECTS ENGINEERS SURVEYORS
 209 PRAIRIE AVENUE
 MORGANTOWN, WV 26501
 PHONE: 304-296-8216
 FAX: 304-296-8216
 TOLL FREE: 800-640-8216
 EMAIL: alpha@alphaaec.com
 www.alphaaec.com

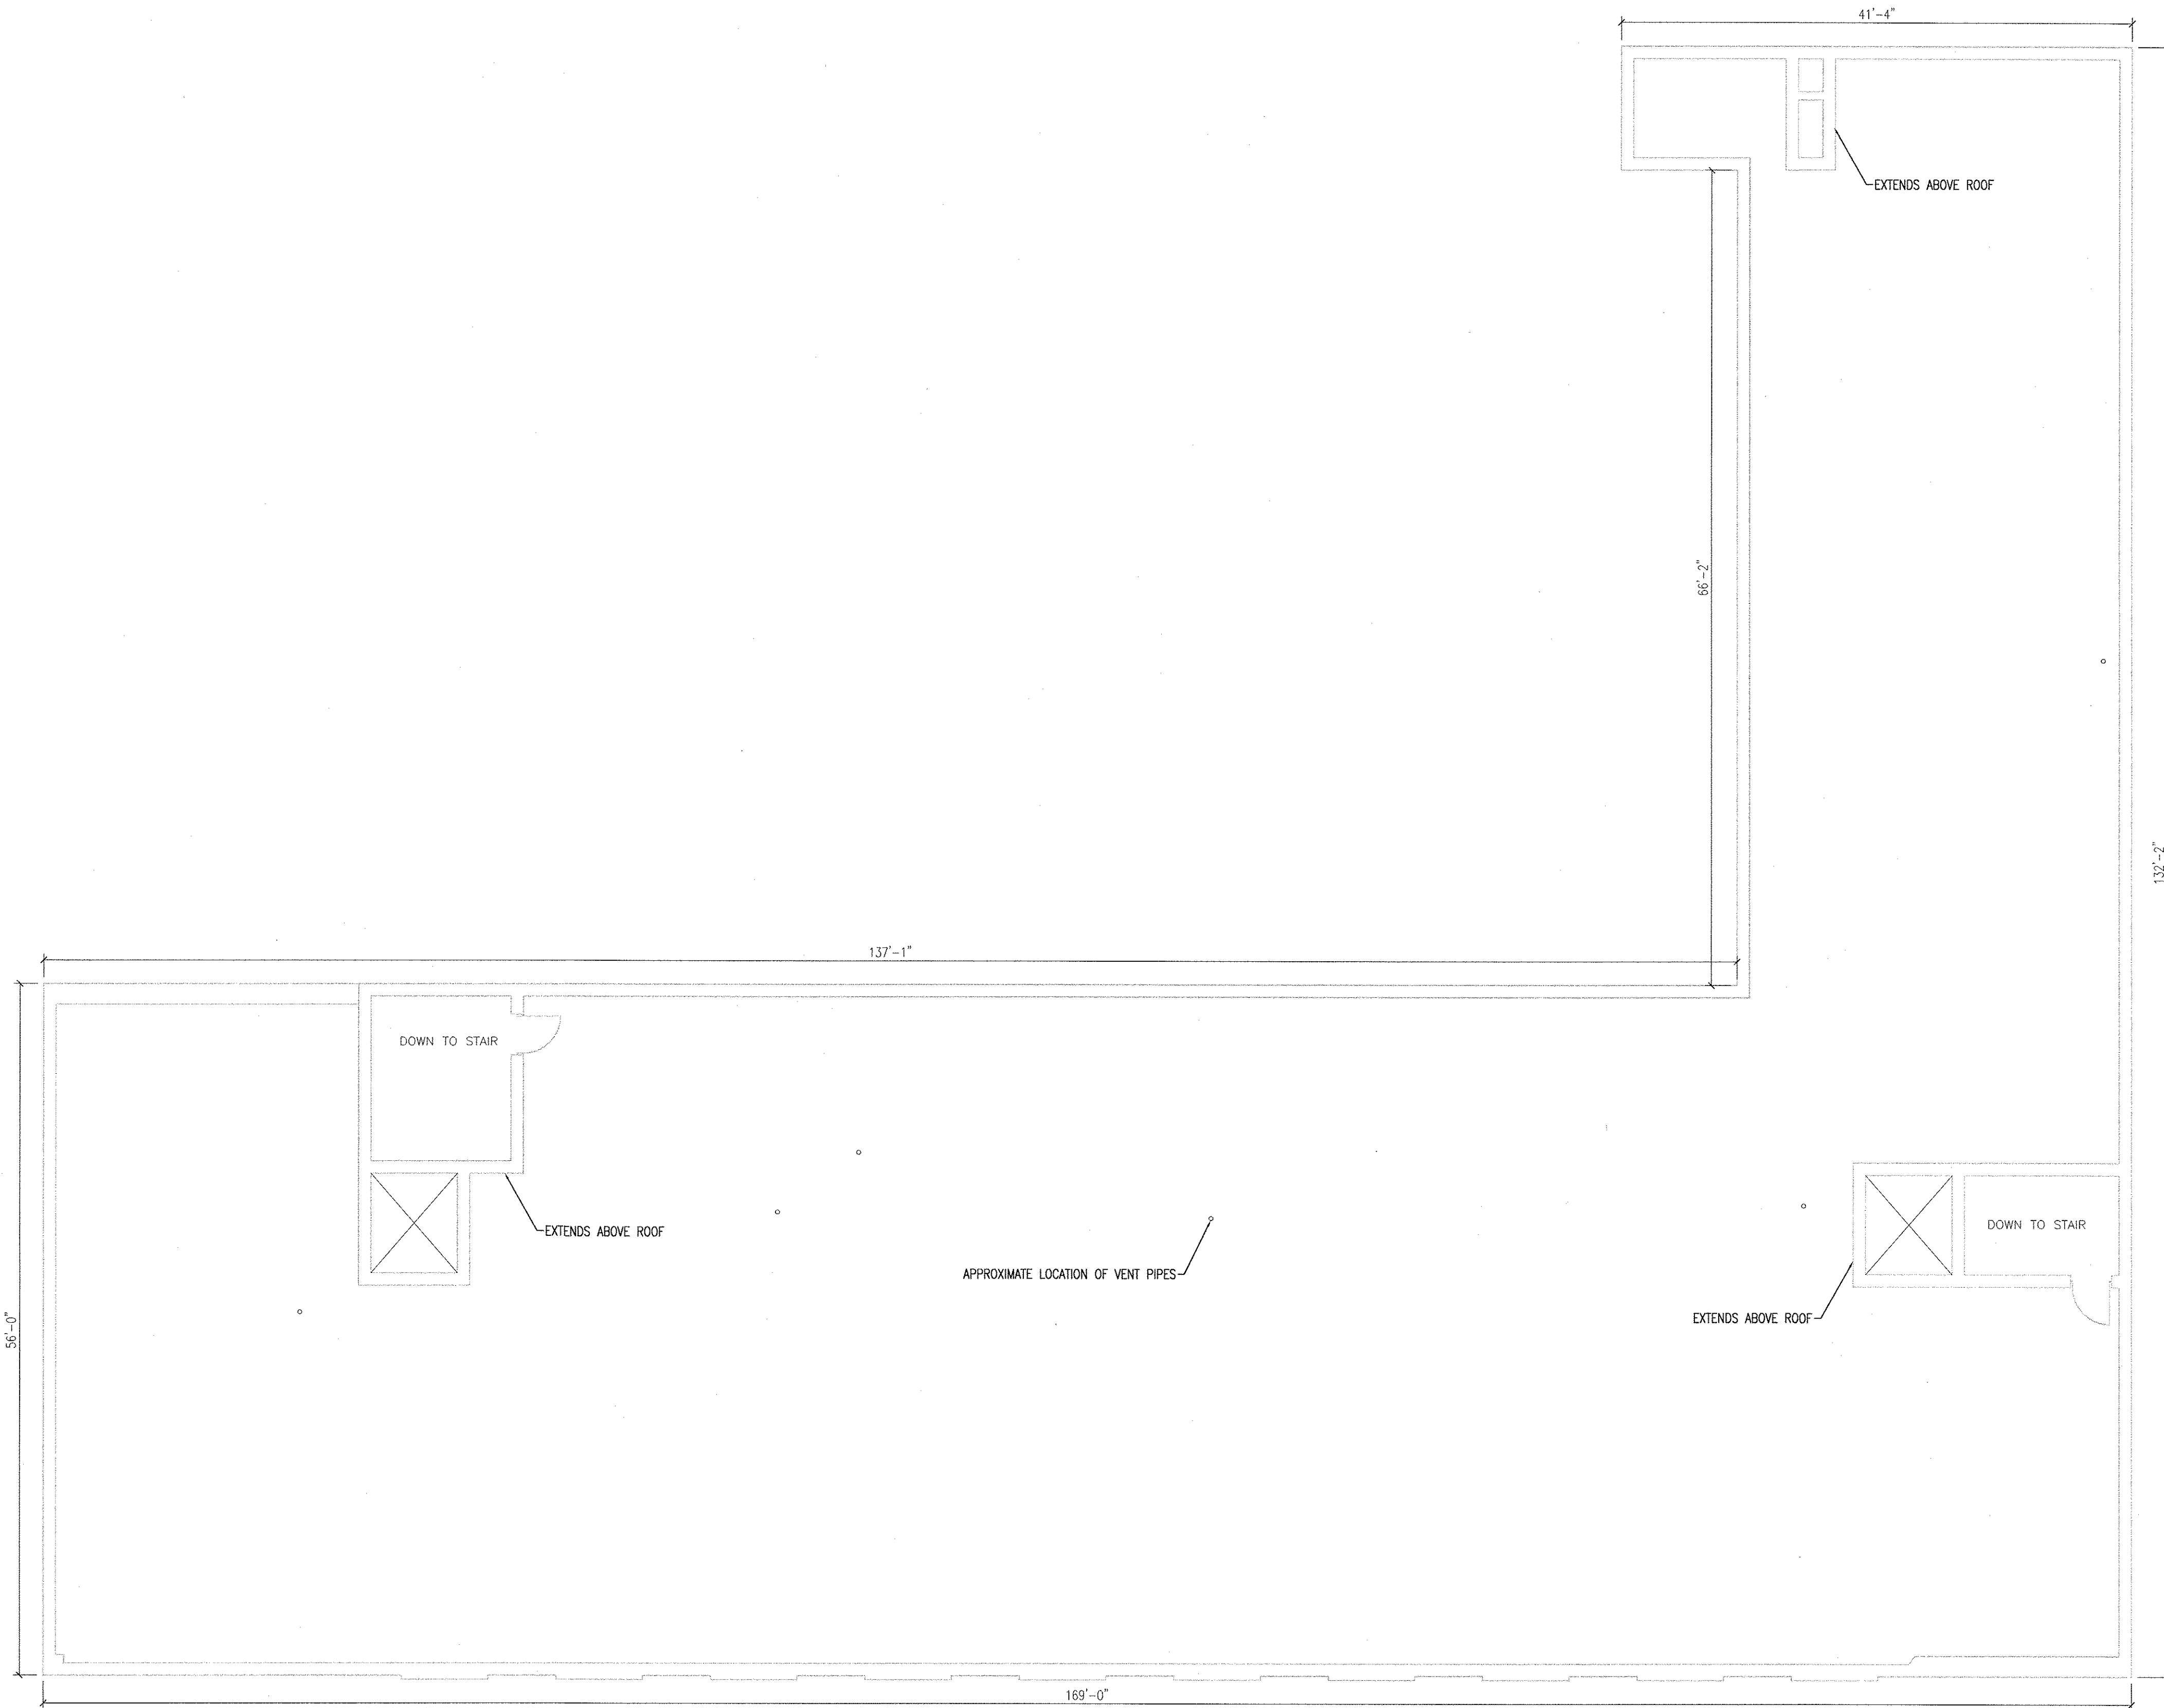

GENERAL NOTES

1. SEE PROJECT NOTES ON 0001.
2. PHOTOS OF INTERIORS ARE SHOWN AS A GENERAL INDICATION OF BUILDING CONDITION.
3. TOUR OF FACILITY WILL BE MADE AVAILABLE ON DAY OF PRE-BID MEETING.
4. SEE STRUCTURAL FOR EXTENT OF GROUND FLOOR WALL AND SLABS TO REMAIN.
5. DATUM POINTS ARE SHOWN FOR ELEVATIONS OF LEVELS THROUGHOUT BUILDING.
6. NAMES ASSIGNED TO SPACES ARE GENERIC AND DO NOT INDICATE EXTENT OF ANY FURNISHINGS OR EQUIPMENT ON SITE.

COPYRIGHT © 2010
 ALPHA ASSOCIATES, INC.
 ALL RIGHTS RESERVED


REVISIONS	
ITEM	DATE

EXISTING ROOF PLAN

SCALE: AS NOTED

THE
 CLARKSBURG STATE OFFICE BUILDING
 WV GENERAL SERVICES DIVISION
 PHASE ONE
 CLARKSBURG, WEST VIRGINIA

EXISTING ROOF PLAN
 SCALE: 1/8" = 1'-0"

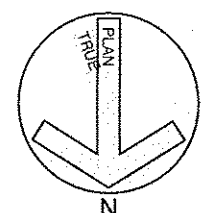

DR'N.: KCB/RTL
 P.M.: RJK P.I.C.: JAD
 PROJ. NO.: 0810123.00
 DATE: JULY 23, 2010
 SHEET NO.:
A107