

# CLARKSBURG STATE OFFICE BUILDING


## 153 WEST MAIN STREET CLARKSBURG, WV 26301

### PHASE ONE - DEMOLITION

### FOR

# WEST VIRGINIA GENERAL SERVICES DIVISION

## CHARLESTON, WEST VIRGINIA

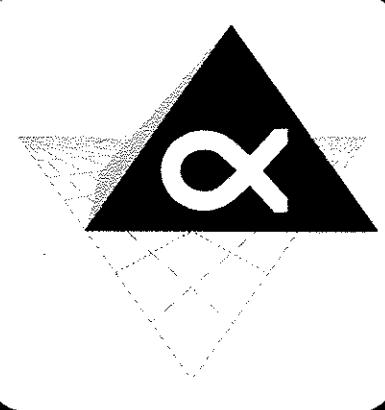

**ALPHA**  
ASSOCIATES, INCORPORATED  
ARCHITECTS ENGINEERS SURVEYORS  
209 PRAIRIE AVENUE  
MORGANTOWN, WV 26501  
PHONE: 304-296-8216  
FAX: 304-296-8216  
TOLL FREE: 800-640-8216  
EMAIL: alpha@alphacoec.com  
www.alphacoec.com

COPYRIGHT © 2010  
ALPHA ASSOCIATES, INC.  
ALL RIGHTS RESERVED

REVISIONS	
ITEM	DATE
1. MODIFY STAMP & SEAL LOCATION FOR AREA OF RESPONSIBILITY	05/17/11


**SHEET INDEX**

SCALE:


THE  
CLARKSBURG STATE OFFICE BUILDING  
WV GENERAL SERVICES DIVISION  
PHASE ONE  
CLARKSBURG, WEST VIRGINIA

DR'N.:  
P.M.: RJK P.I.C.: JAD  
PROJ. NO.: 0810123.00  
DATE: JULY 23, 2010  
SHEET NO.:


**G000**

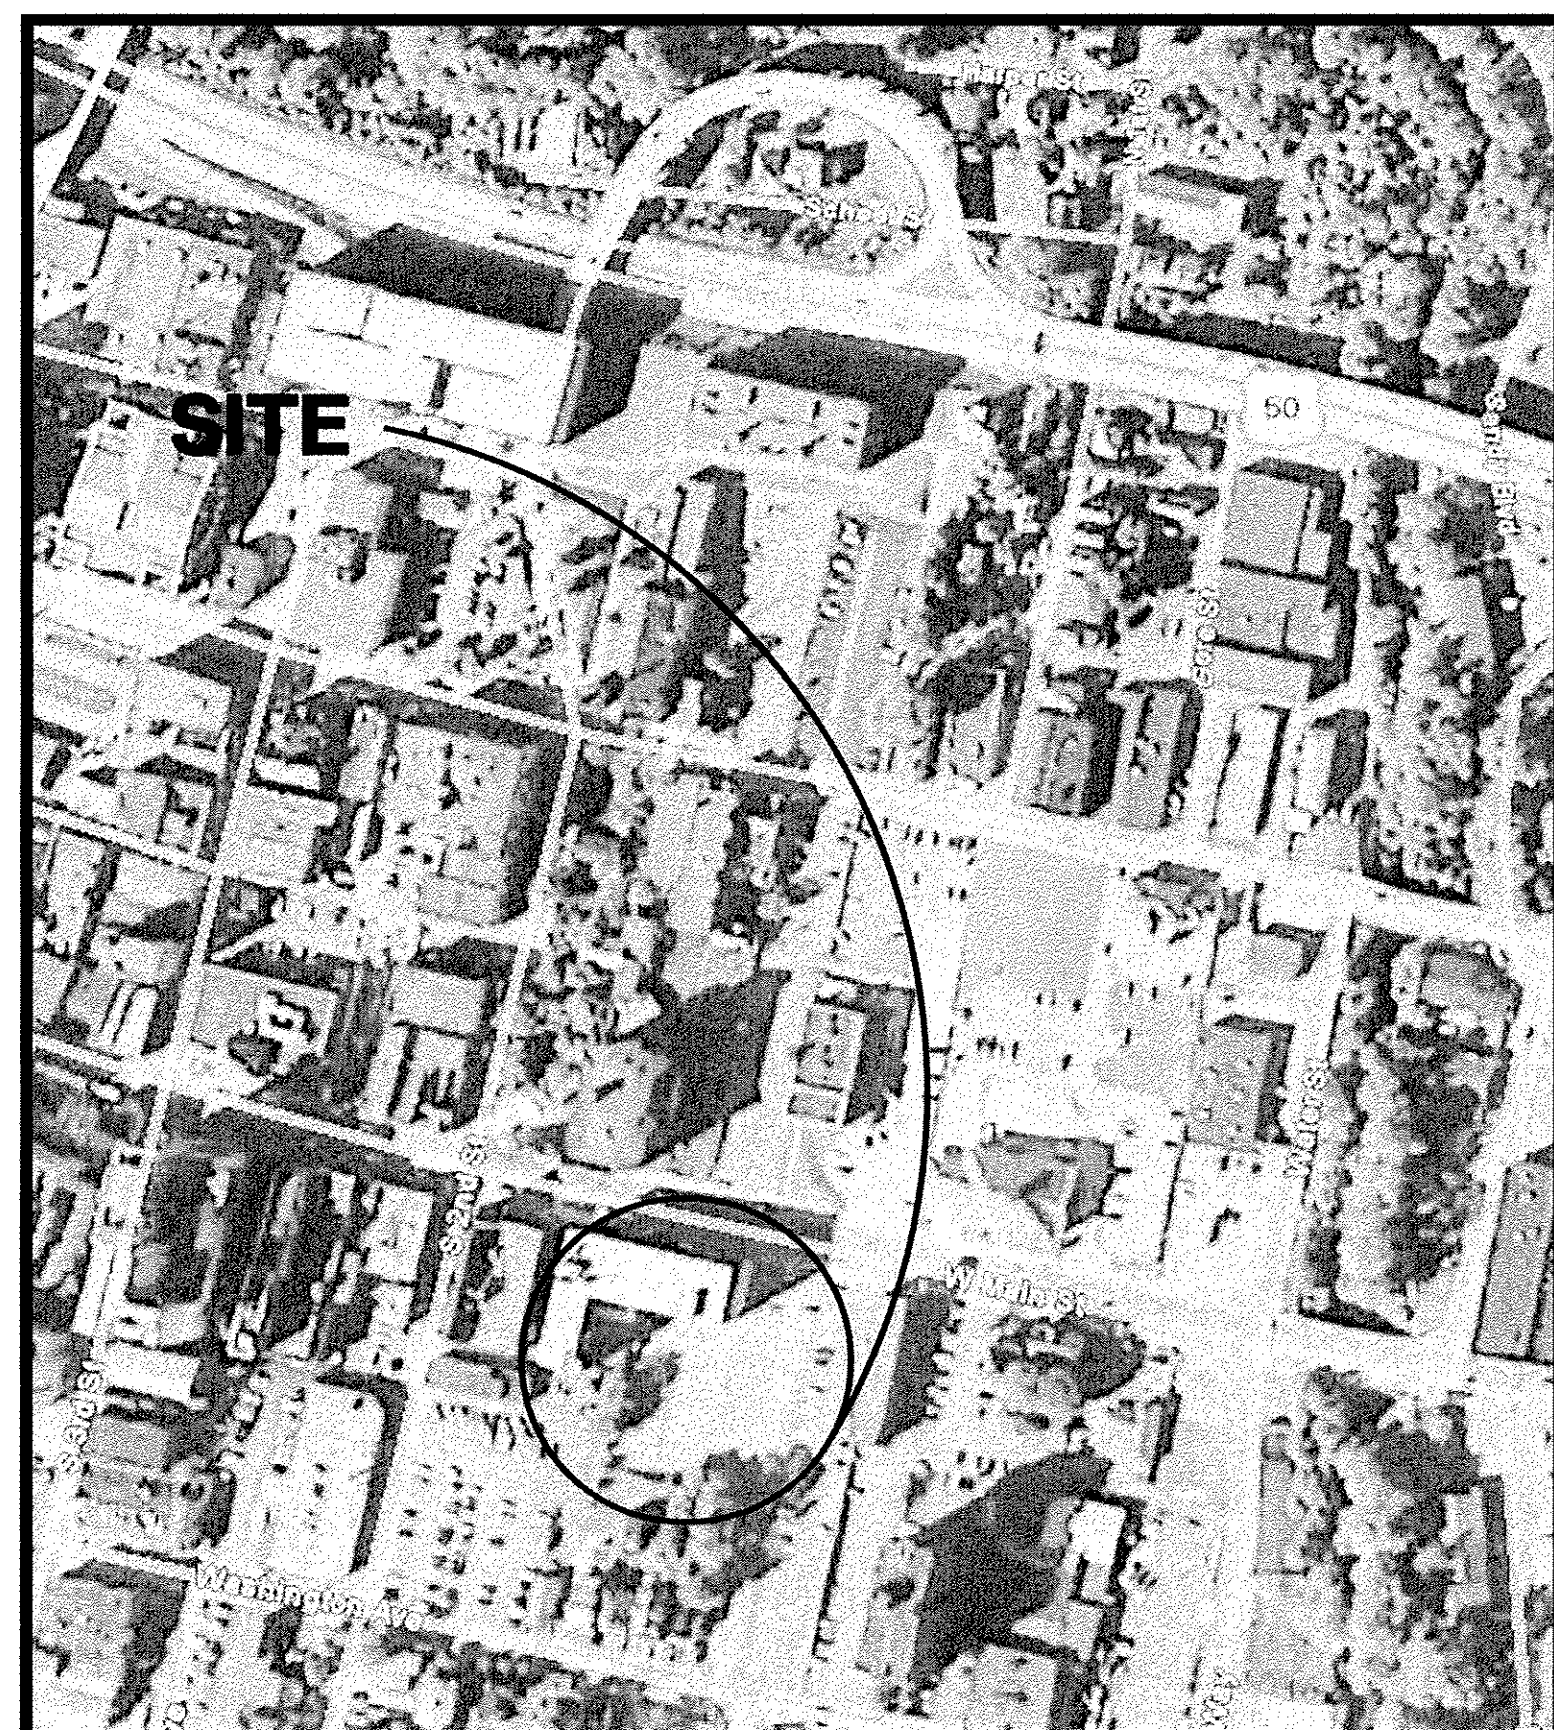

**LOCATION MAP**  
OF  
CLARKSBURG, WV  
SCALE: N.T.S.




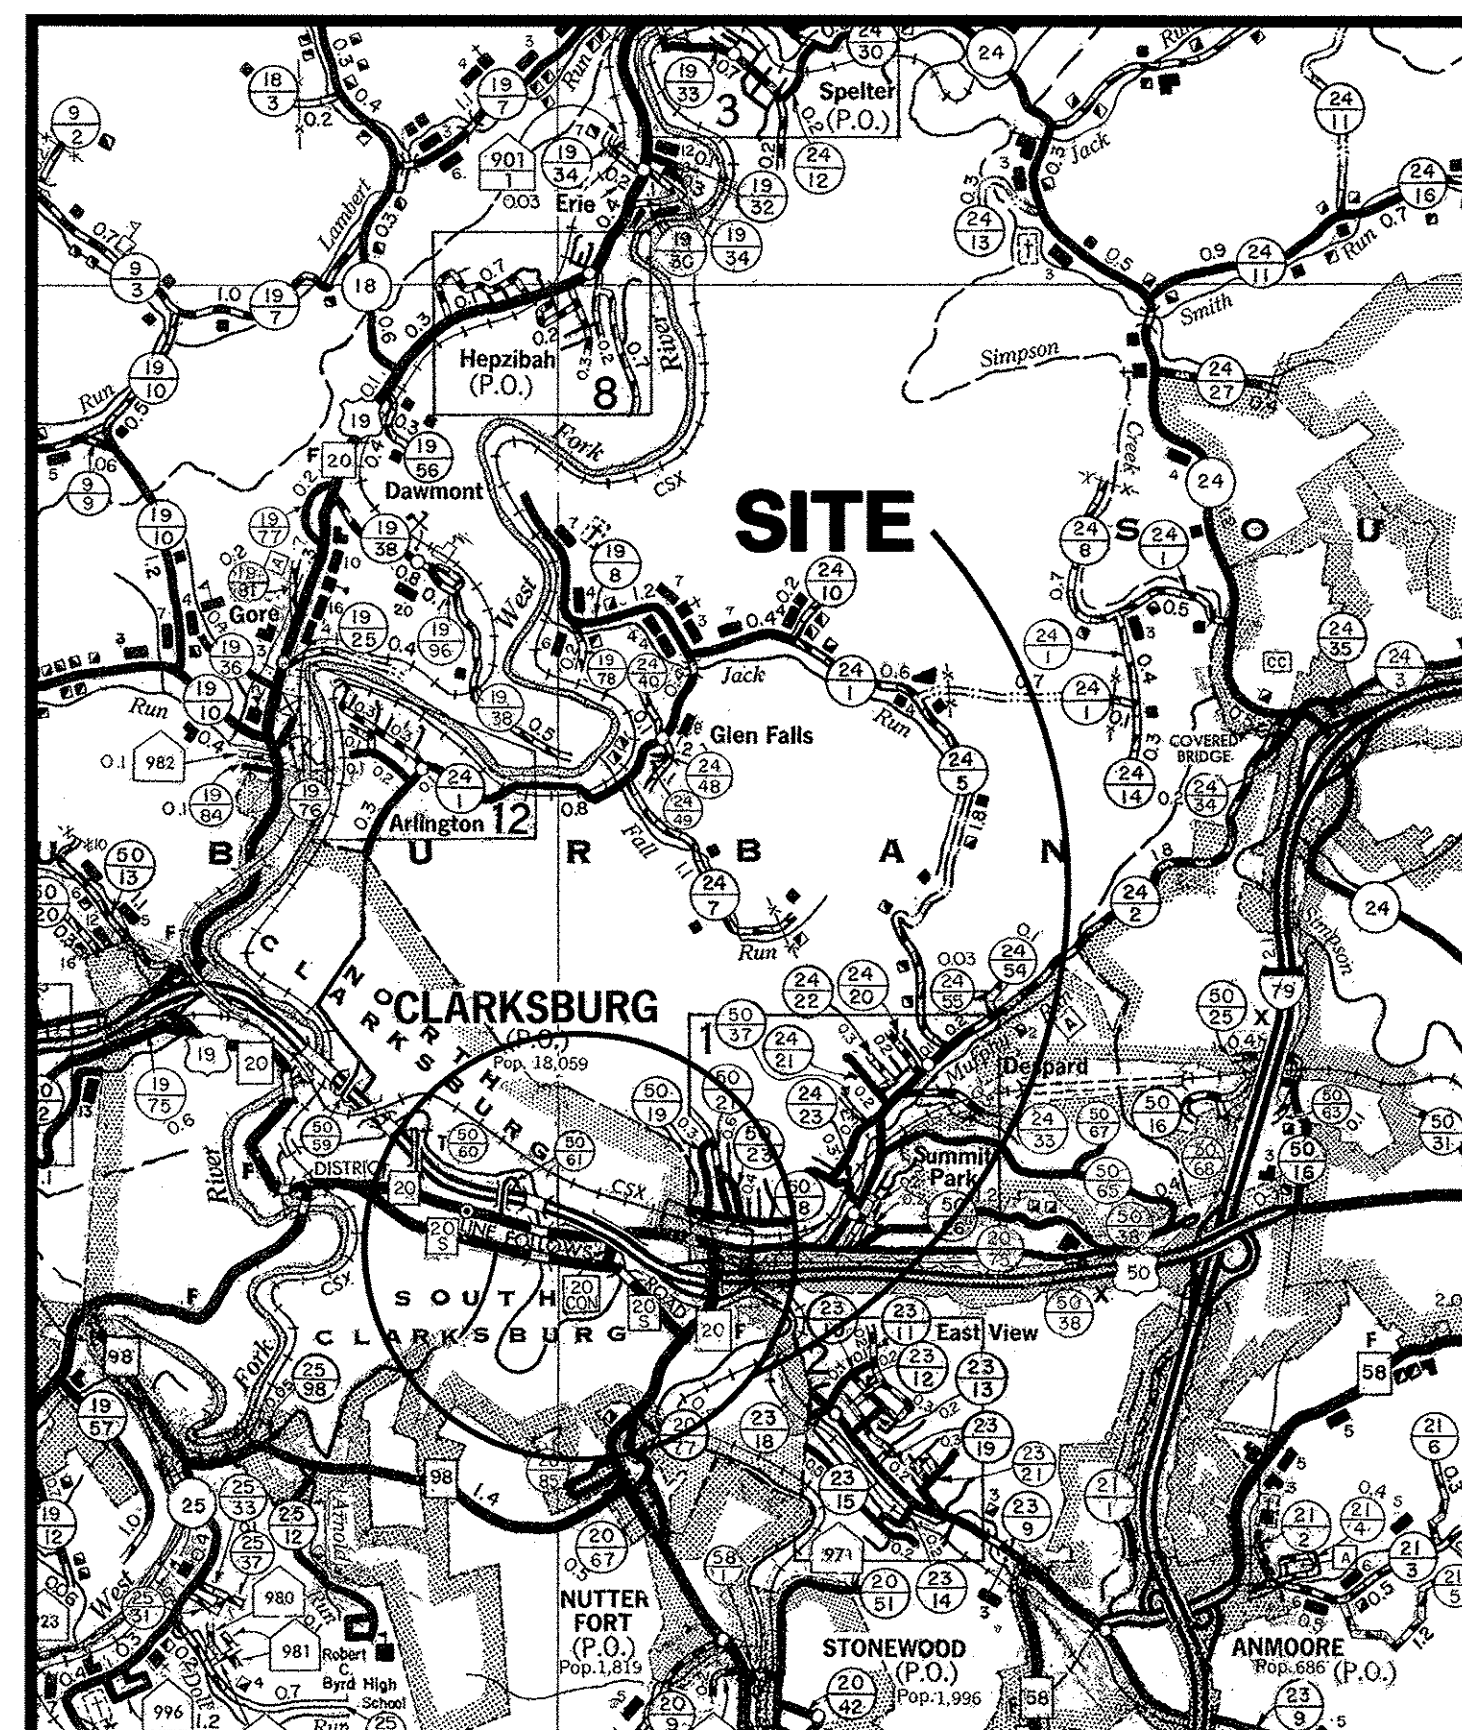


**VICINITY MAP**  
OF  
CLARKSBURG, WV  
SCALE: N.T.S.

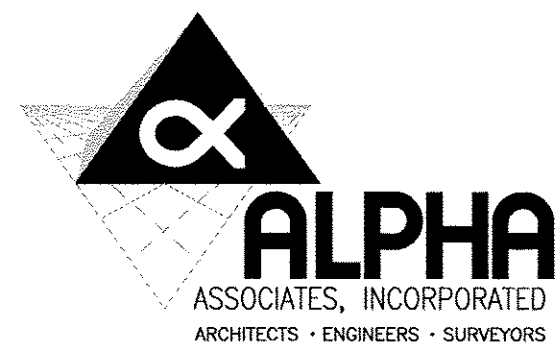

REFER TO WEST VIRGINIA CONTRACTORS LICENSING ACT, CHAPTER 21, ARTICLE II FOR REQUIREMENTS REGARDING INCLUSION OF PROSPECTIVE CONTRACTORS LICENSE NUMBER WITH BID SUBMISSIONS. CONTRACTORS LICENSE NUMBER MUST BE INCLUDED ON ANY BID SUBMISSION.

LIST OF DRAWINGS	
DWG.	TITLE
<b>GENERAL</b>	
G000	SHEET INDEX
G001	GENERAL NOTES
<b>CIVIL</b>	
C-1.0	EXISTING SITE SURVEY
C-1.1	STORM WATER POLLUTION PREVENTION PLAN
C-1.2	SITE DEMOLITION PLAN
C-1.3	TEMPORARY TRAFFIC CONTROL PLAN
<b>STRUCTURAL</b>	
S001	STRUCTURAL NOTES
S101	GROUND FLOOR WALL DEMO PLAN
S102	GROUND FLOOR REMAINING WALL PLAN
S201	PERIMETER WALLS TO REMAIN
S501	DETAILS
<b>ARCHITECTURAL</b>	
A101	EXISTING GROUND FLOOR PLAN
A102	EXISTING 2ND FLOOR PLAN
A103	EXISTING 3RD FLOOR PLAN
A104	EXISTING 4TH FLOOR PLAN
A105	EXISTING 5TH FLOOR PLAN
A106	EXISTING 6TH FLOOR PLAN
A107	EXISTING ROOF PLAN
A301	EXISTING BUILDING SECTIONS
A302	EXISTING BUILDING SECTIONS

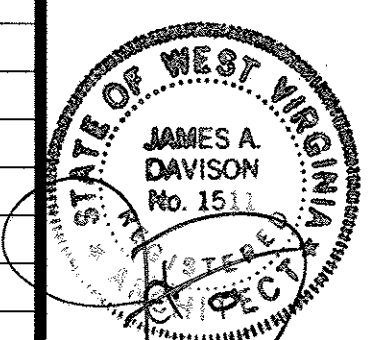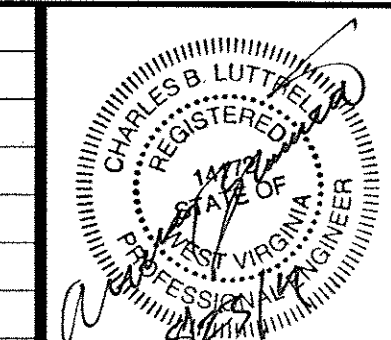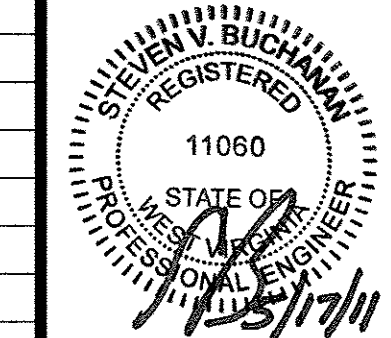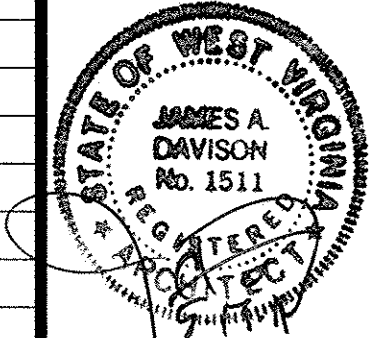

THE DRAWINGS LISTED ON THIS COVER SHEET (G000) ARE FOR THE DEMOLITION OF THE CLARKSBURG STATE OFFICE BUILDING ONLY. THE PARTIES WHO HAVE AFFIXED THEIR SEALS TO THIS SHEET ARE IN NO WAY RESPONSIBLE FOR THE DESIGN OF THE PROJECT KNOWN AS THE DEMOLITION OF THE FAIRMONT STATE OFFICE BUILDING.