




NOTE: ALL COPINGS CHANGED TO ALUMINUM FROM PRECAST CONCRETE BY SUPPLEMENTARY INSTRUCTIONS. SEE TYPICAL DETAIL 2.01.12.

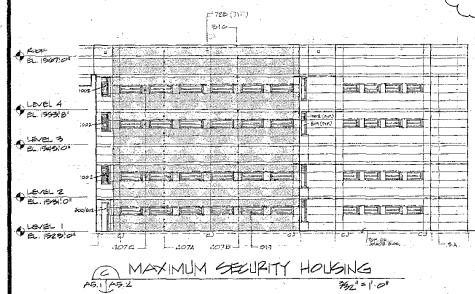


(C) MAXIMUM SECURITY HOUSING  
AS 1/10.2

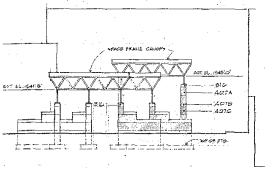


(B) VISITOR ENTRANCE CANOPY  
AS 1/10.2

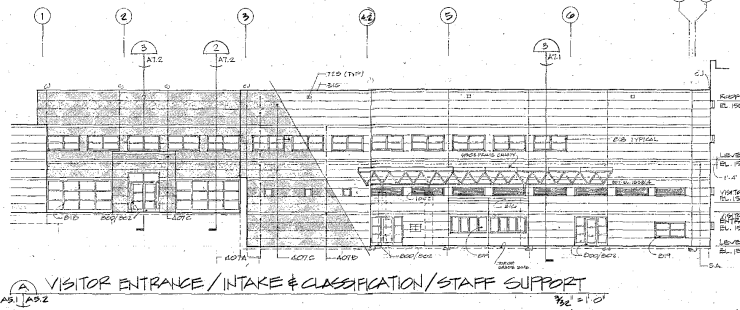


(A) VISITOR ENTRANCE / INTAKE & CLASSIFICATION / STAFF SUPPORT  
AS 1/10.2

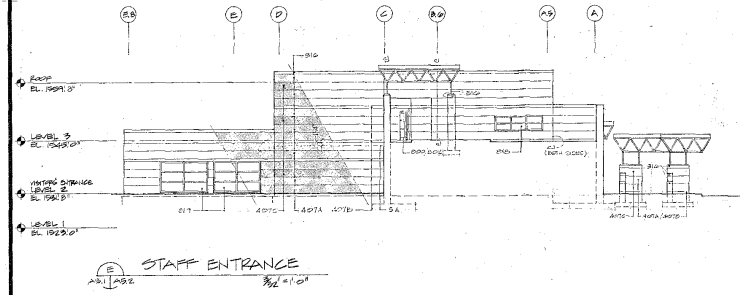


(E) STAFF ENTRANCE  
AS 1/10.2

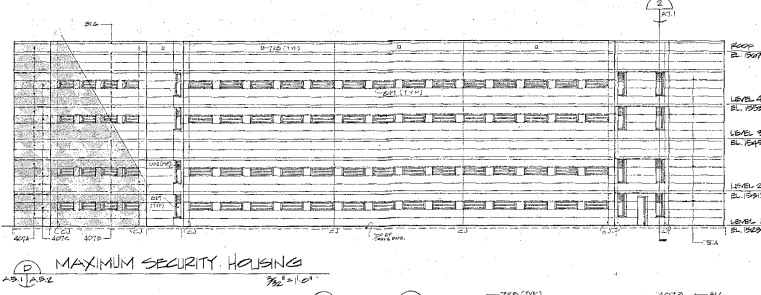


(D) MAXIMUM SECURITY HOUSING  
AS 1/10.2

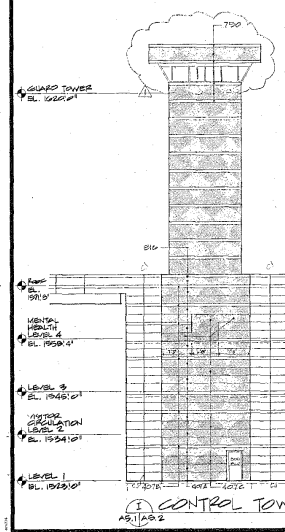


(I) CONTROL TOWER  
AS 1/10.2

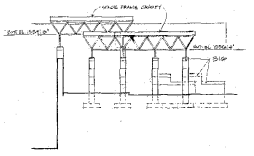

(G) STAFF ENTRANCE CANOPY  
AS 1/10.2

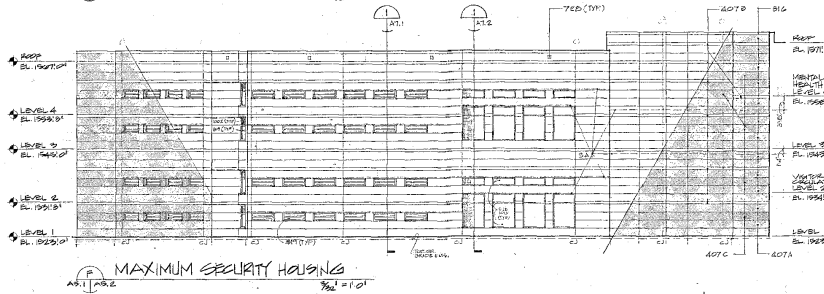

(F) MAXIMUM SECURITY HOUSING  
AS 1/10.2

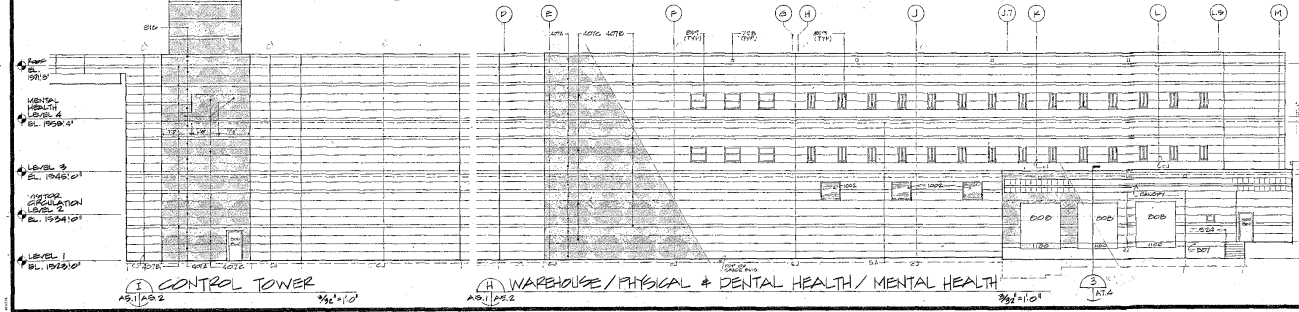

(R) WAREHOUSE / PHYSICAL & DENTAL HEALTH / MENTAL HEALTH  
AS 1/10.2

- KEY NOTE
- 100 FINISH (SEE DETAIL 2.01.12)
  - 101 ALUMINUM COPING
  - 102 ALUMINUM COPING
**SAI SILLING ASSOCIATES INC.**  
ARCHITECTS - PLANNERS  
400 GARDEN STREET - SUITE 400 - BOX 801  
CHARLESTON W.V. 25302 - (204) 545-0205

**ROSSER FABRAP**

Rosser Fabrap International  
ARCHITECTS, ENGINEERS, AND PLANNERS  
ALABAMA, FLORIDA, MISSISSIPPI, SOUTH CAROLINA, TEXAS, VIRGINIA  
100 WEST HUNTERSWOOD DRIVE  
ANN ARBOR, MICHIGAN 48106-1500  
PH: 313.963.0000



REVISIONS

RECORD DRAWING 9-5-95

**MOUNT OLIVE CORRECTIONAL COMPLEX**  
WEST VIRGINIA REGIONAL JAIL & CORRECTIONAL FACILITY AUTHORITY

KEY PLAN

DRAWING TITLE  
**EXTERIOR ELEVATIONS**

SCALE: 1/32" = 1'-0"

DATE: 12/9/91

DRAWING NO. **A5.2**