


**KEY NOTES**

1. UNLESS OTHERWISE NOTED - SEE STRUCTURAL
2. UNLESS OTHERWISE NOTED - SEE ELECTRICAL
3. UNLESS OTHERWISE NOTED - SEE MECHANICAL
4. UNLESS OTHERWISE NOTED - SEE PLUMBING
5. UNLESS OTHERWISE NOTED - SEE CIVIL
6. UNLESS OTHERWISE NOTED - SEE LANDSCAPE ARCHITECTURE
7. UNLESS OTHERWISE NOTED - SEE INTERIOR ARCHITECTURE
8. UNLESS OTHERWISE NOTED - SEE EXTERIOR ARCHITECTURE
9. UNLESS OTHERWISE NOTED - SEE SPECIALTIES
10. UNLESS OTHERWISE NOTED - SEE FINISHES
11. UNLESS OTHERWISE NOTED - SEE SCHEDULES
12. UNLESS OTHERWISE NOTED - SEE SPECIFICATIONS
13. UNLESS OTHERWISE NOTED - SEE CONTRACT DOCUMENTS
14. UNLESS OTHERWISE NOTED - SEE GENERAL NOTES
15. UNLESS OTHERWISE NOTED - SEE PROJECT MANUAL
16. UNLESS OTHERWISE NOTED - SEE DRAWINGS
17. UNLESS OTHERWISE NOTED - SEE SCHEDULES
18. UNLESS OTHERWISE NOTED - SEE SPECIFICATIONS
19. UNLESS OTHERWISE NOTED - SEE CONTRACT DOCUMENTS
20. UNLESS OTHERWISE NOTED - SEE GENERAL NOTES
21. UNLESS OTHERWISE NOTED - SEE PROJECT MANUAL
22. UNLESS OTHERWISE NOTED - SEE DRAWINGS
23. UNLESS OTHERWISE NOTED - SEE SCHEDULES
24. UNLESS OTHERWISE NOTED - SEE SPECIFICATIONS
25. UNLESS OTHERWISE NOTED - SEE CONTRACT DOCUMENTS
26. UNLESS OTHERWISE NOTED - SEE GENERAL NOTES
27. UNLESS OTHERWISE NOTED - SEE PROJECT MANUAL
28. UNLESS OTHERWISE NOTED - SEE DRAWINGS
29. UNLESS OTHERWISE NOTED - SEE SCHEDULES
30. UNLESS OTHERWISE NOTED - SEE SPECIFICATIONS
31. UNLESS OTHERWISE NOTED - SEE CONTRACT DOCUMENTS
32. UNLESS OTHERWISE NOTED - SEE GENERAL NOTES
33. UNLESS OTHERWISE NOTED - SEE PROJECT MANUAL
34. UNLESS OTHERWISE NOTED - SEE DRAWINGS
35. UNLESS OTHERWISE NOTED - SEE SCHEDULES
36. UNLESS OTHERWISE NOTED - SEE SPECIFICATIONS
91. UNLESS OTHERWISE NOTED - SEE CONTRACT DOCUMENTS
92. UNLESS OTHERWISE NOTED - SEE GENERAL NOTES
93. UNLESS OTHERWISE NOTED - SEE PROJECT MANUAL
94. UNLESS OTHERWISE NOTED - SEE DRAWINGS
95. UNLESS OTHERWISE NOTED - SEE SCHEDULES
96. UNLESS OTHERWISE NOTED - SEE SPECIFICATIONS
97. UNLESS OTHERWISE NOTED - SEE CONTRACT DOCUMENTS
98. UNLESS OTHERWISE NOTED - SEE GENERAL NOTES
99. UNLESS OTHERWISE NOTED - SEE PROJECT MANUAL
100. UNLESS OTHERWISE NOTED - SEE DRAWINGS

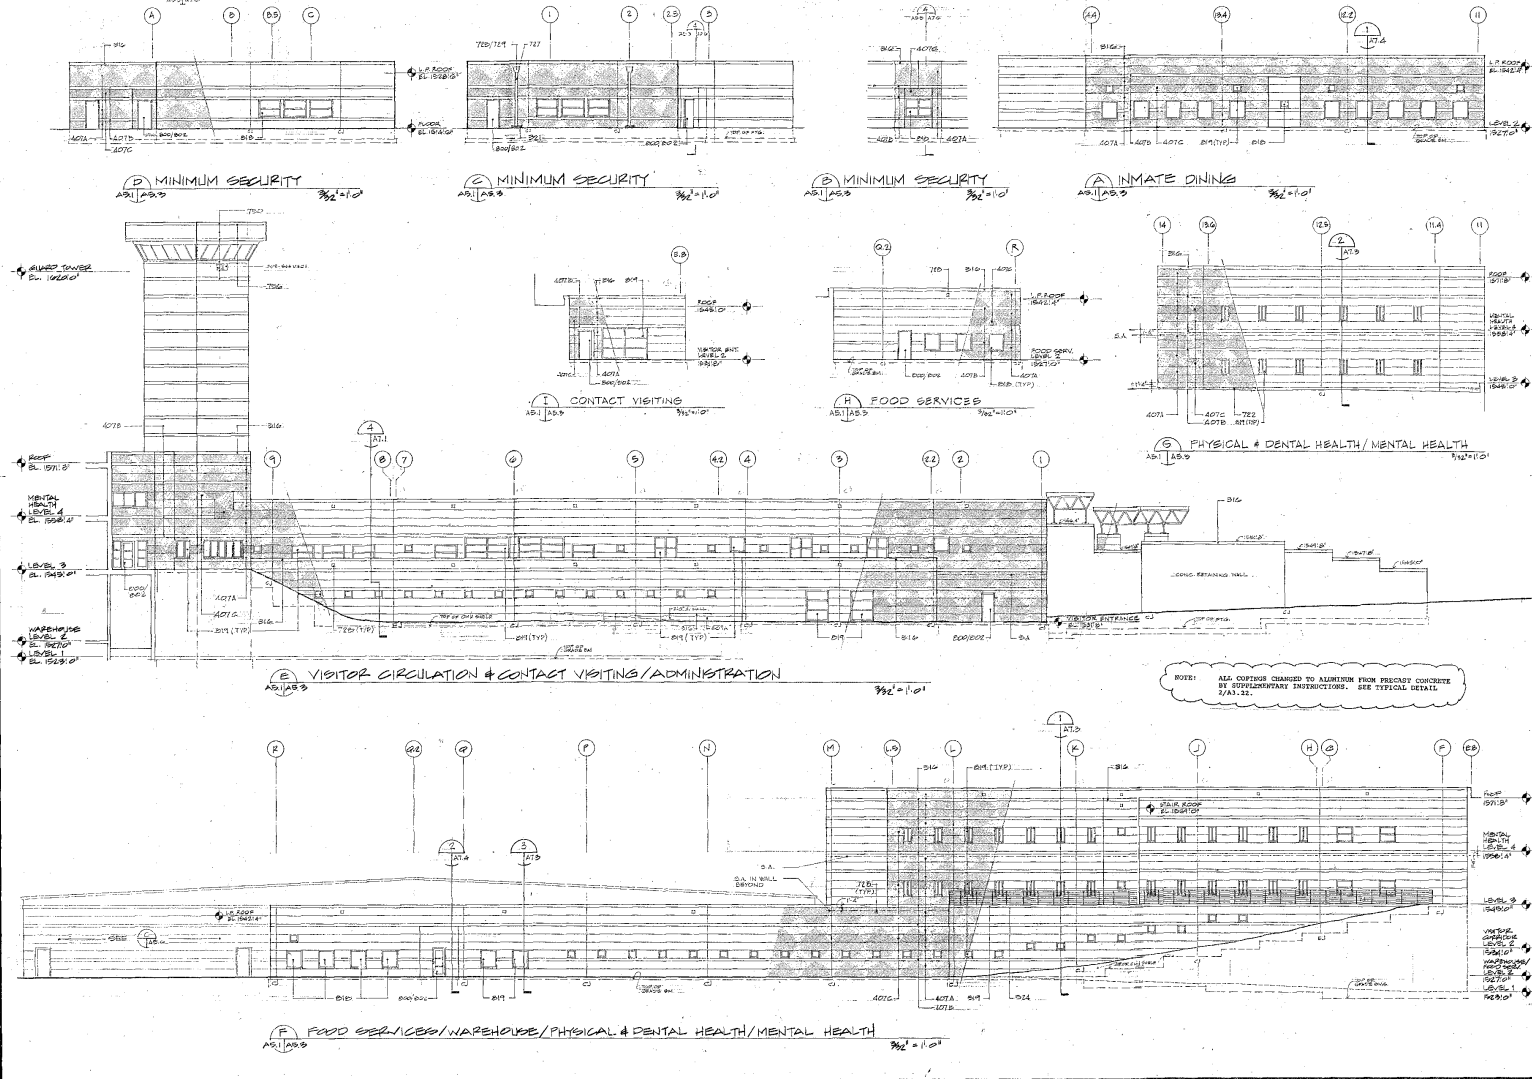

**SAI SILING ASSOCIATES INC.**  
 ARCHITECTS - PLANNERS  
 400 CANTON STREET - SUITE 300 - BOX 517  
 CHARLESTON, W. V. 25302 - (304) 349-9995

**ROSSER FABRAP**  
 Rossier Fabrap International  
 Architects, engineers, and planners  
 100 West Main Street, Suite 100  
 Asheville, North Carolina 28801  
 Phone: (704) 688-2800  
 Fax: (704) 688-2801

**REVISIONS**

**RECORD DRAWING 9-5-95**

**MOUNT OLIVE CORRECTIONAL COMPLEX**  
 WEST VIRGINIA REGIONAL JAIL & CORRECTIONAL FACILITY AUTHORITY

**KEY PLAN**

**DRAWING TITLE**  
 EXTERIOR ELEVATIONS

**DATE**  
 12/9/91

**DRAWING NO.**  
**A5.3**