



Construction
Documents

revisions:
1 170c112 Addendum 1

**Camp
Washington
Carver
Performing
Arts Stage &
Support
Building
Clifftop, WV**

job number: 1083
date: 02APR12

sheet title:
**Support Building Floor
Plans**


sheet number:

A2.02

drawn by: TGC
checked by: TGC

©Copyright 2012
Paradigm Architecture

10/17/2012 6:05:52 PM

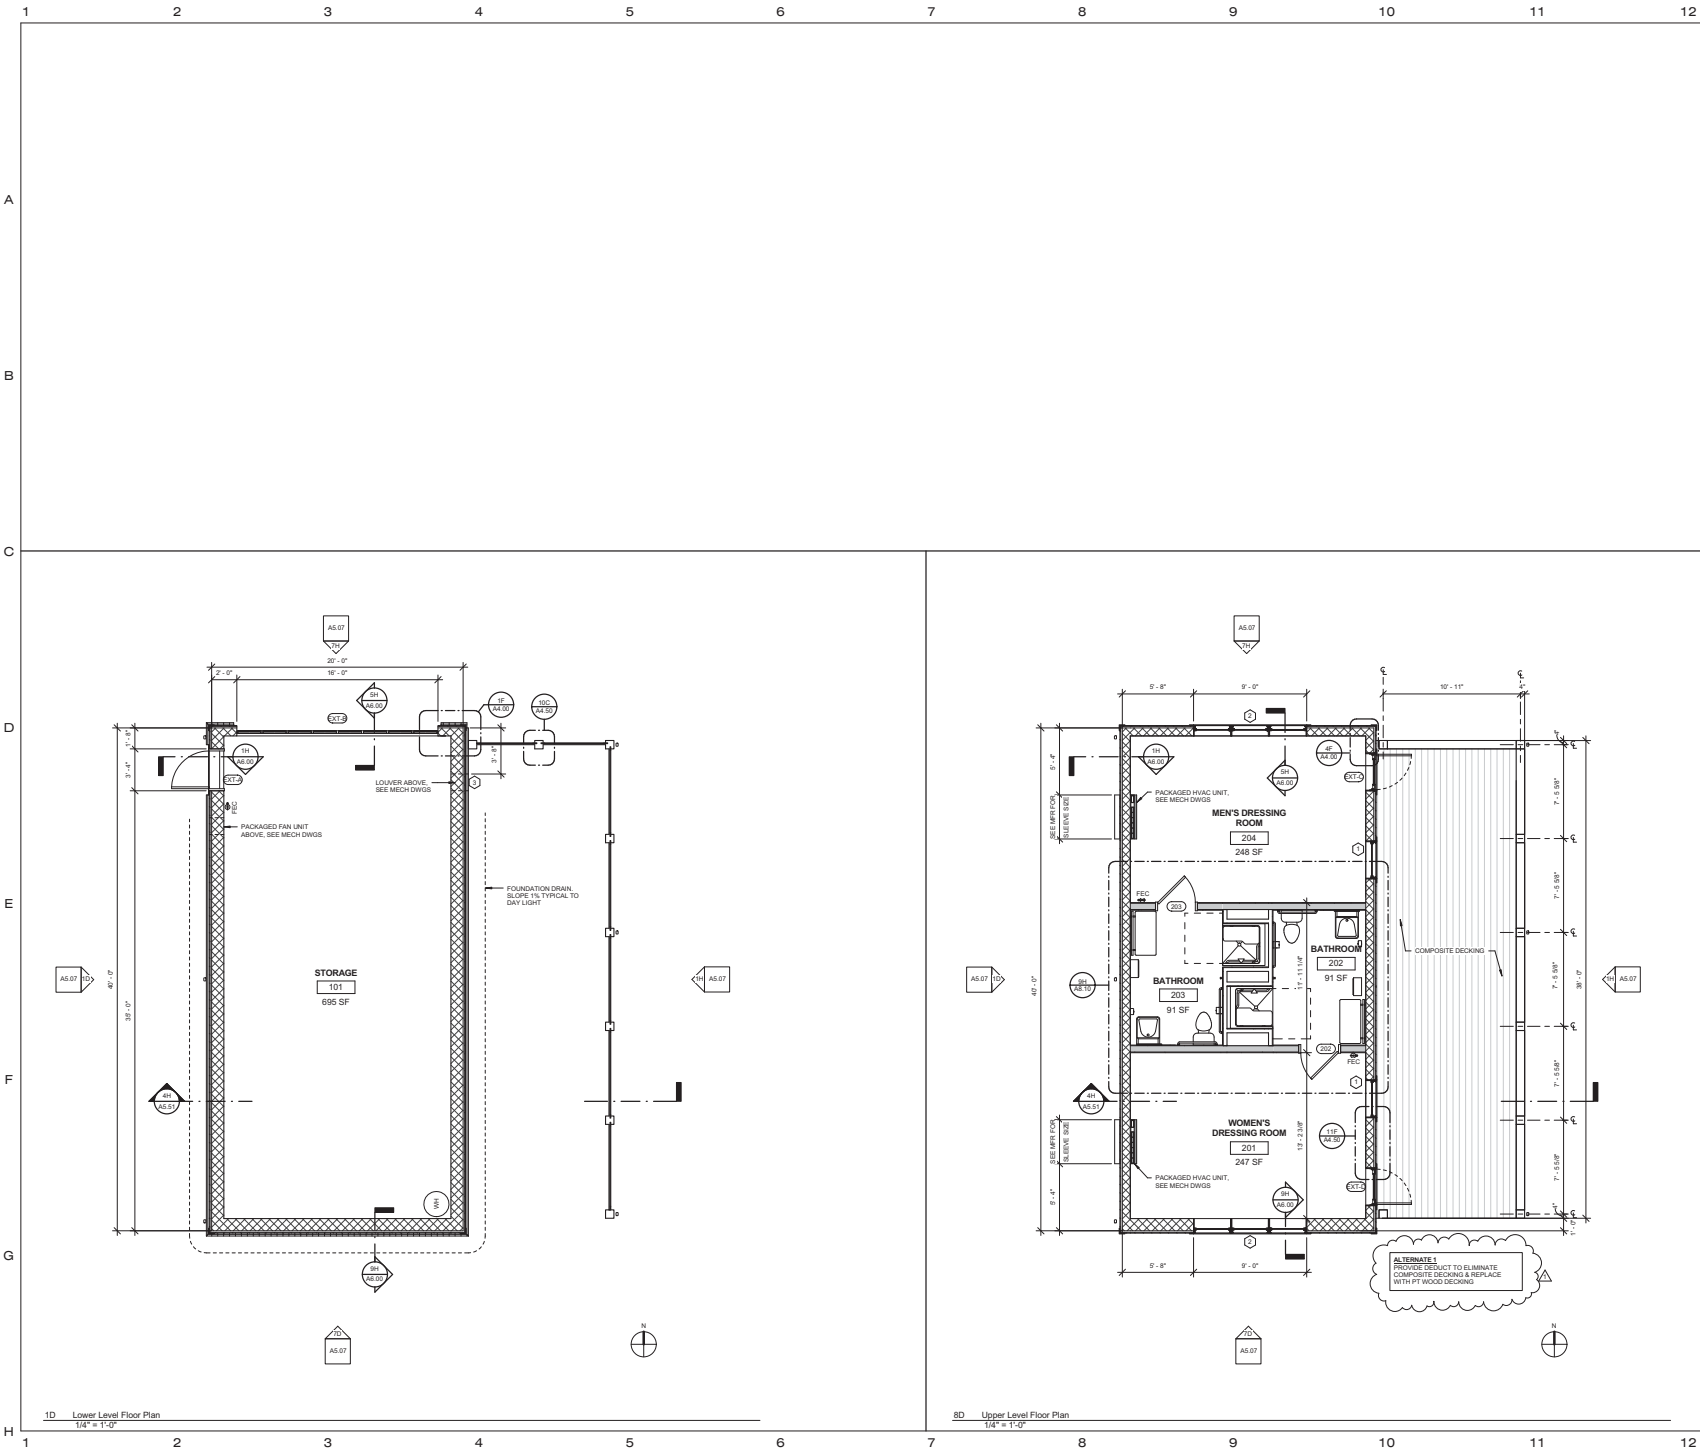

1D Lower Level Floor Plan
1/4" = 1'-0"

8D Upper Level Floor Plan
1/4" = 1'-0"