

1 02 SECOND FLOOR - REVISED PORTION OF FLOOR PLAN (1/A-1.3)
 SKA001 SCALE: 1/8" = 1'-0" REF. VIEW: A-1.3

ADDENDUM 02

DRAWN BY: gam
 ARCHITECT PROJECT NO. 21117
 SHEET NO. SKA001


WVARNG BUCKHANNON AFRC

SECOND FLOOR PLAN - ADD 02 (1/A-1.3)



OAA
 Omni Associates - Architects, Inc.
 1543 Fairmont Avenue • Fairmont, WV 26554
 Voice 304.367.1417 • omniassociates.com

COPYRIGHT © ALL RIGHTS RESERVED.
 REPRODUCTION IN WHOLE OR IN PART IS
 PROHIBITED. THIS DRAWING IS AN INSTRUMENT OF
 SERVICE. IS THE PROPERTY OF THE ARCHITECT AND
 MAY NOT BE USED IN ANY WAY WITHOUT WRITTEN
 PERMISSION OF THIS FIRM.

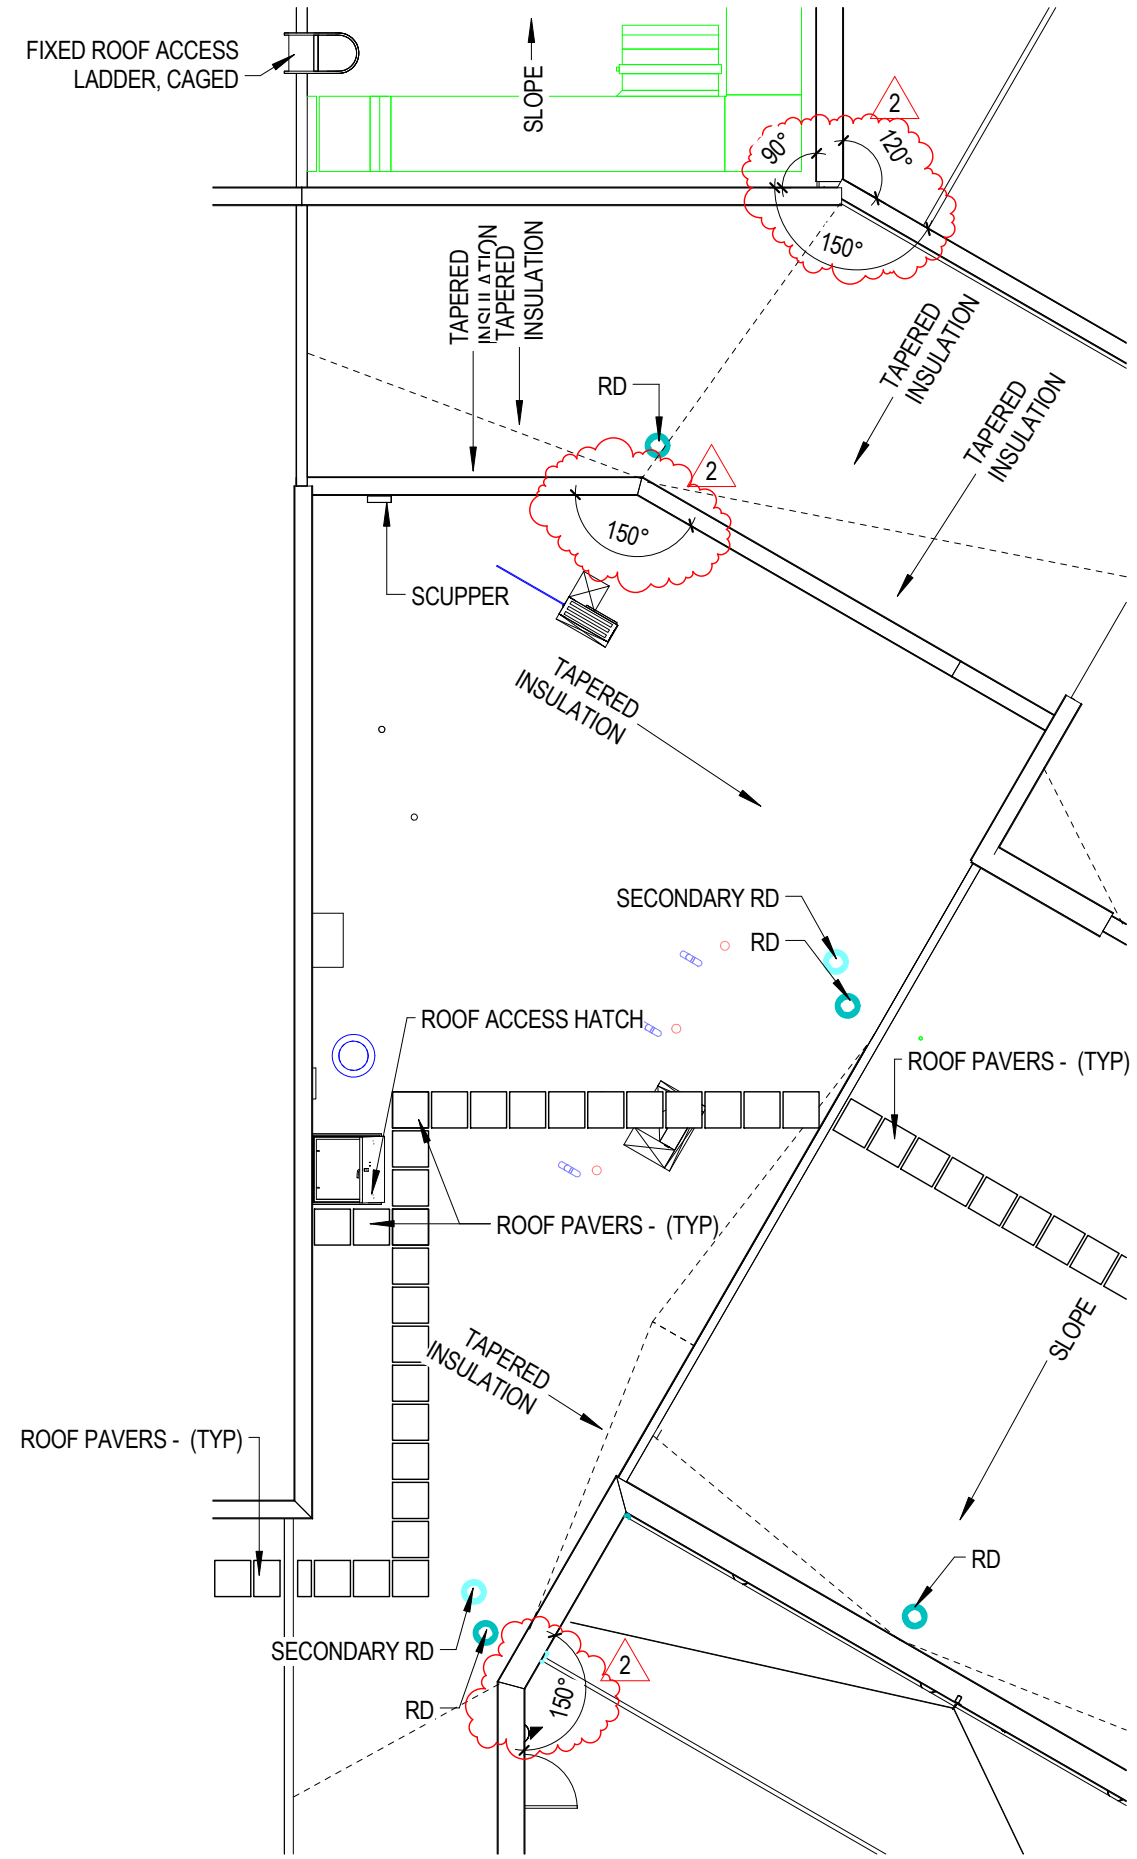

1 ROOF LEVEL ADD02 (A/1.4)
 SKA002 SCALE: 3/32" = 1'-0" REF. VIEW: A-1.4

ADDENDUM 02

DRAWN BY: gam
 ARCHITECT PROJECT NO. 21117
 SHEET NO.

BUCKHANNON AFRC

WVARNG


ROOF LEVEL ADD02 (1/A-1.4)

SKA002



OAA Associates - Architects, Inc.
 1543 Fairmont Avenue • Fairmont, WV 26554
 Voice 304.367.1417 • omniaassociates.com

COPYRIGHT © ALL RIGHTS RESERVED.
 REPRODUCTION IN WHOLE OR IN PART IS PROHIBITED. THIS DRAWING IS AN INSTRUMENT OF SERVICE. IS THE PROPERTY OF THE ARCHITECT AND MAY NOT BE USED IN ANY WAY WITHOUT WRITTEN PERMISSION OF THIS FIRM.

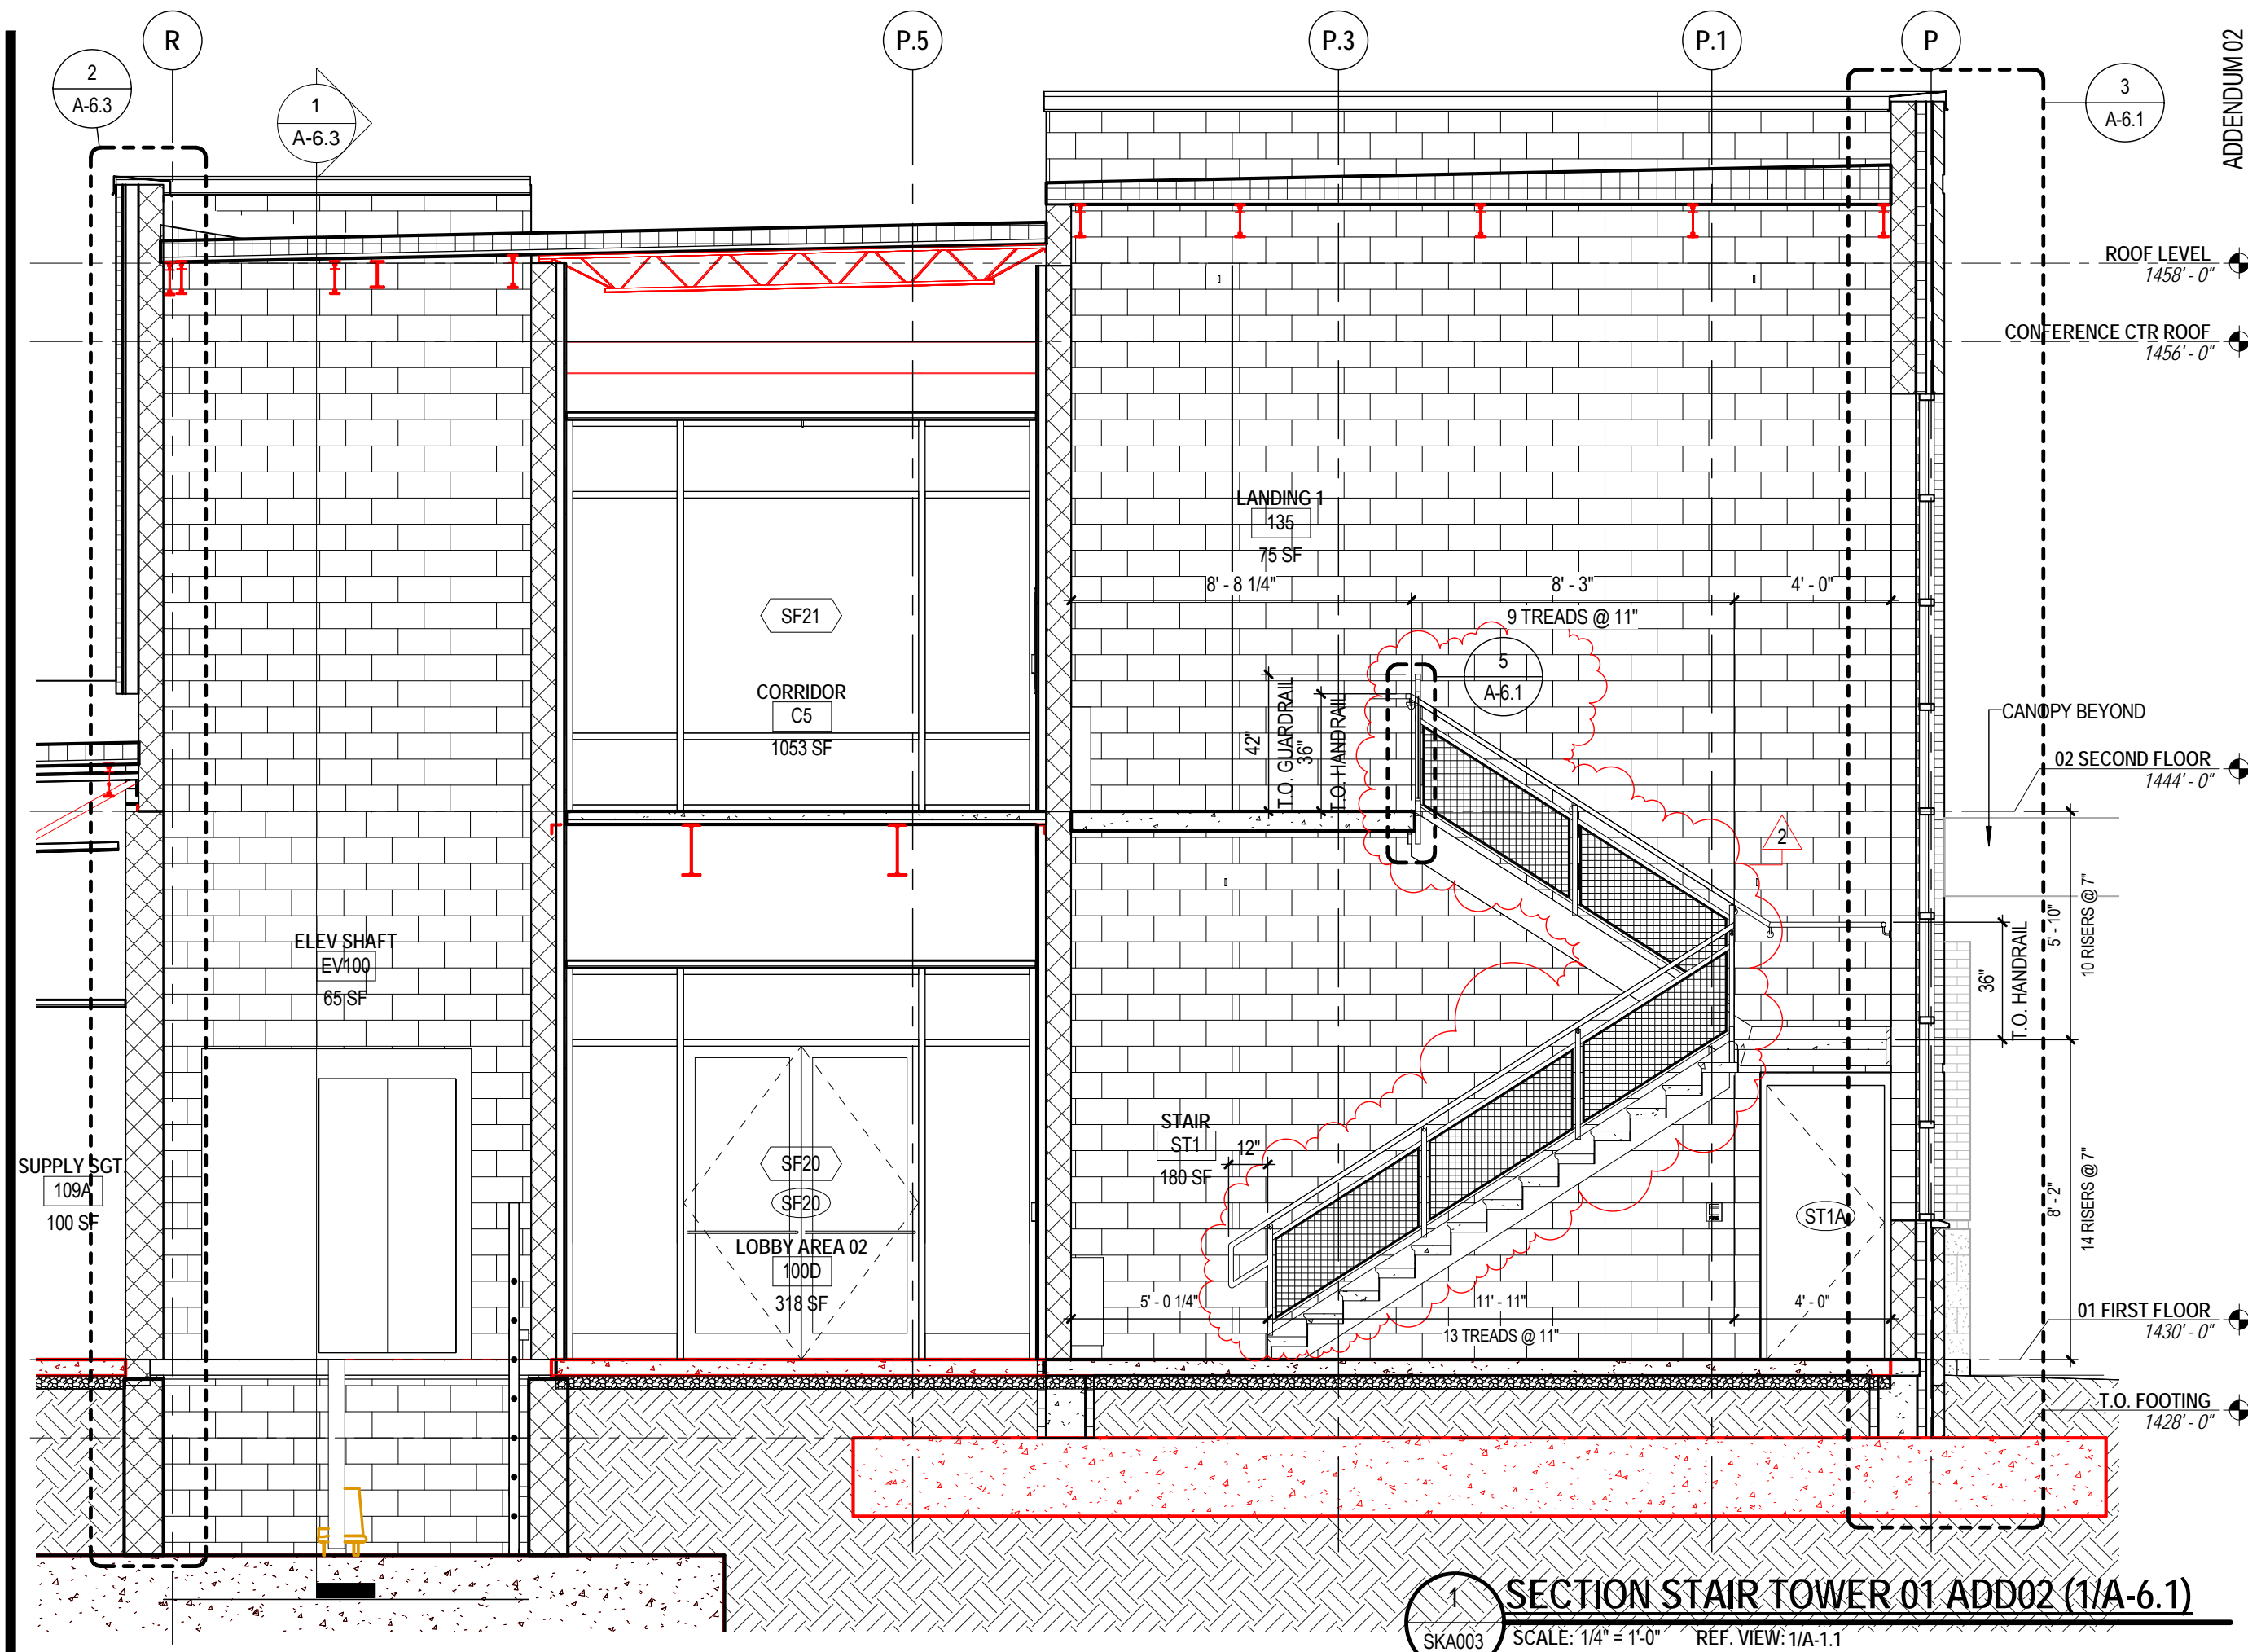

ADDENDUM 02

ISSUE DATE:
2012 AUG 09
DRAWN BY:
gam
ARCHITECT
PROJECT NO.
21117
SHEET NO.

SKA003

BUCKHANNON AFRC

WWRNG


STAIR TOWER SECTION 01 (ADD02)

SECTION STAIR TOWER 01 ADD02 (1/A-6.1)
SCALE: 1/4" = 1'-0" REF. VIEW: 1/A-1.1



OAA
Omni Associates - Architects, Inc.
1543 Fairmont Avenue • Fairmont, WV 26554
Voice 304.367.1417 • omniassociates.com

COPYRIGHT © ALL RIGHTS RESERVED.
REPRODUCTION IN WHOLE OR IN PART IS
PROHIBITED. THIS DRAWING IS AN INSTRUMENT OF
SERVICE. IS THE PROPERTY OF THE ARCHITECT AND
MAY NOT BE USED IN ANY WAY WITHOUT WRITTEN
PERMISSION OF THIS FIRM.

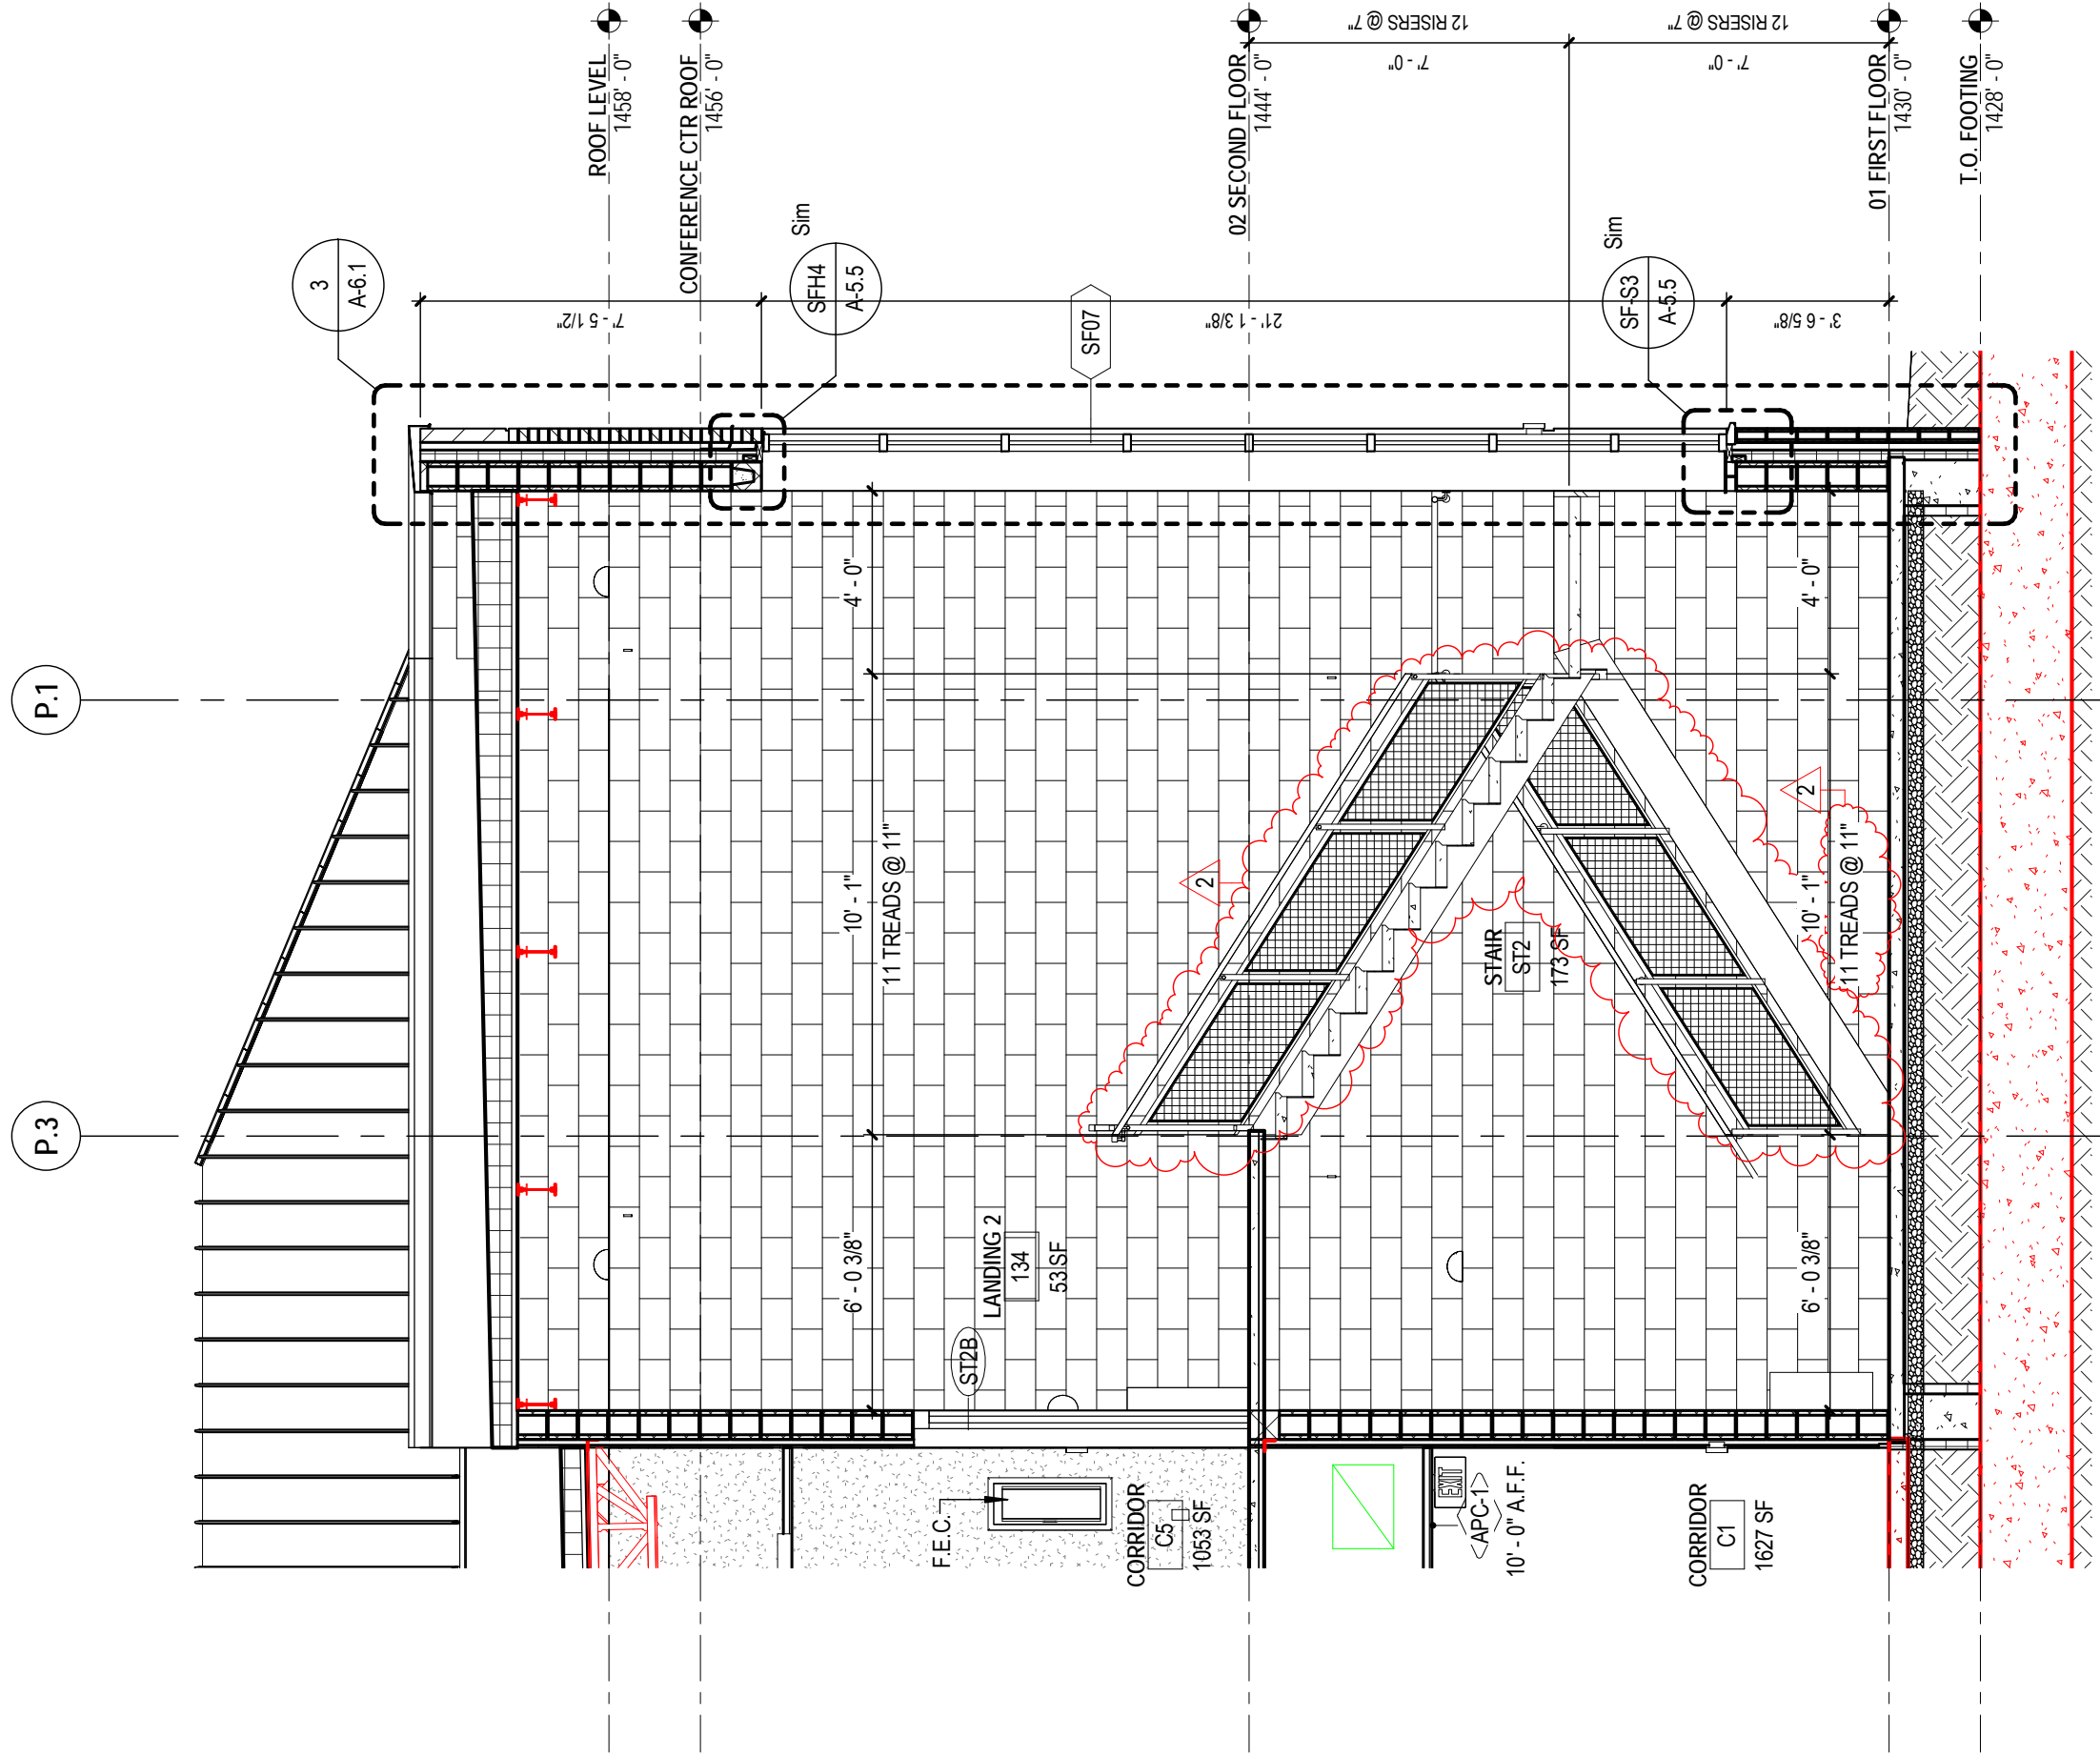

1 SECTION STAIR TOWER 02 ADD02 (4/A-6.2)

SCALE: 1/4" = 1'-0" REF. VIEW: A-6.2

SKA005

ADDENDUM 02



Omni Associates - Architects, Inc.
1543 Fairmont Avenue • Fairmont, WV 26554
Voice 304.367.1417 • omniassociates.com

COPYRIGHT © ALL RIGHTS RESERVED.
REPRODUCTION IN WHOLE OR IN PART IS
PROHIBITED. THIS DRAWING IS AN INSTRUMENT OF
SERVICE. IS THE PROPERTY OF THE ARCHITECT AND
MAY NOT BE USED IN ANY WAY WITHOUT WRITTEN
PERMISSION OF THIS FIRM.

WVARNG

BUCKHANNON AFRC

DRAWN BY: gam
ISSUE DATE: 2012 AUG 09

ARCHITECT
PROJECT NO. 21117

STAIR TOWER 02 SECTION ADD02 (A-6.2)

SHEET NO.

SKA005