



**WARING  
BUCKHANNON AFRC**  
BUCKHANNON, WV


**NORTH / FRONT ELEVATIONS**

DRAWN BY: jmm.gam  
PROJECT ISSUE DATE: 2012 JUNE 28  
SHEET ISSUE DATE: 2012 SEP 06

Drawing Revisions	
No.	Date
1	NONE
3	2012 SEP 06

ARCHITECT PROJECT NUMBER: 21117  
ARCHITECT CAD NUMBER: 21117 A-2.1


- APPROVED DRAWING USE:**
- DESIGN DEVELOPMENT
  - PROGRESS
  - PERMIT ACQUISITION
  - FOR BIDDING
  - CONSTRUCTION DOCUMENT

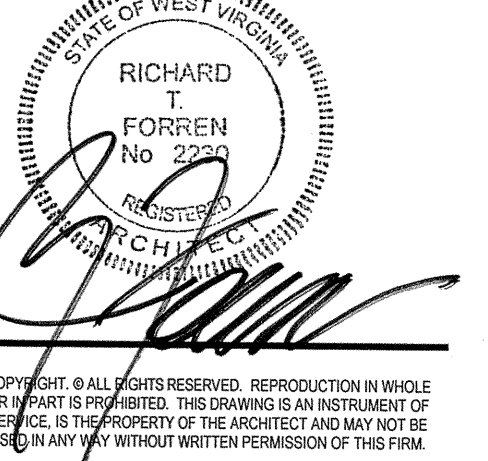


COPYRIGHT © ALL RIGHTS RESERVED. REPRODUCTION IN WHOLE OR IN PART IS PROHIBITED. THIS DRAWING IS AN INSTRUMENT OF SERVICE AND IS THE PROPERTY OF THE ARCHITECT AND MAY BE USED IN ANY MANNER WITHOUT WRITTEN PERMISSION OF THIS FIRM.

SHEET NO.


**A-2.1**

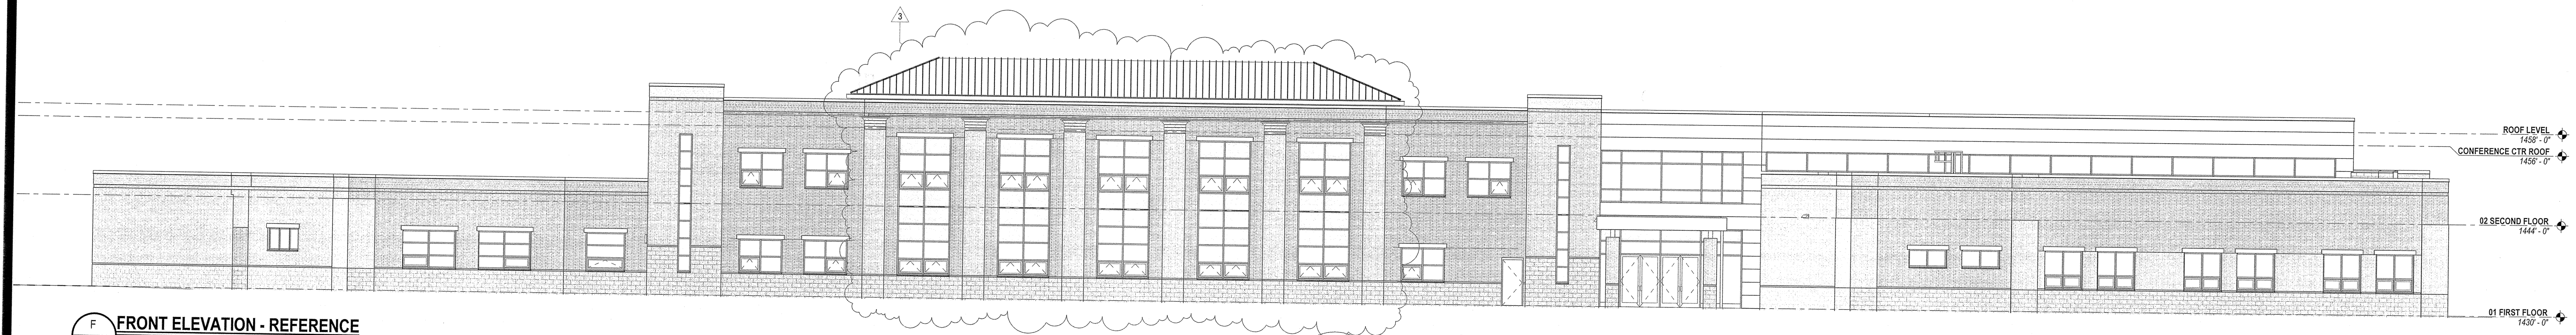


**F FRONT ELEVATION - REFERENCE**  
A-2.1 SCALE: 3/32" = 1'-0" REF. VIEW: A-1.1

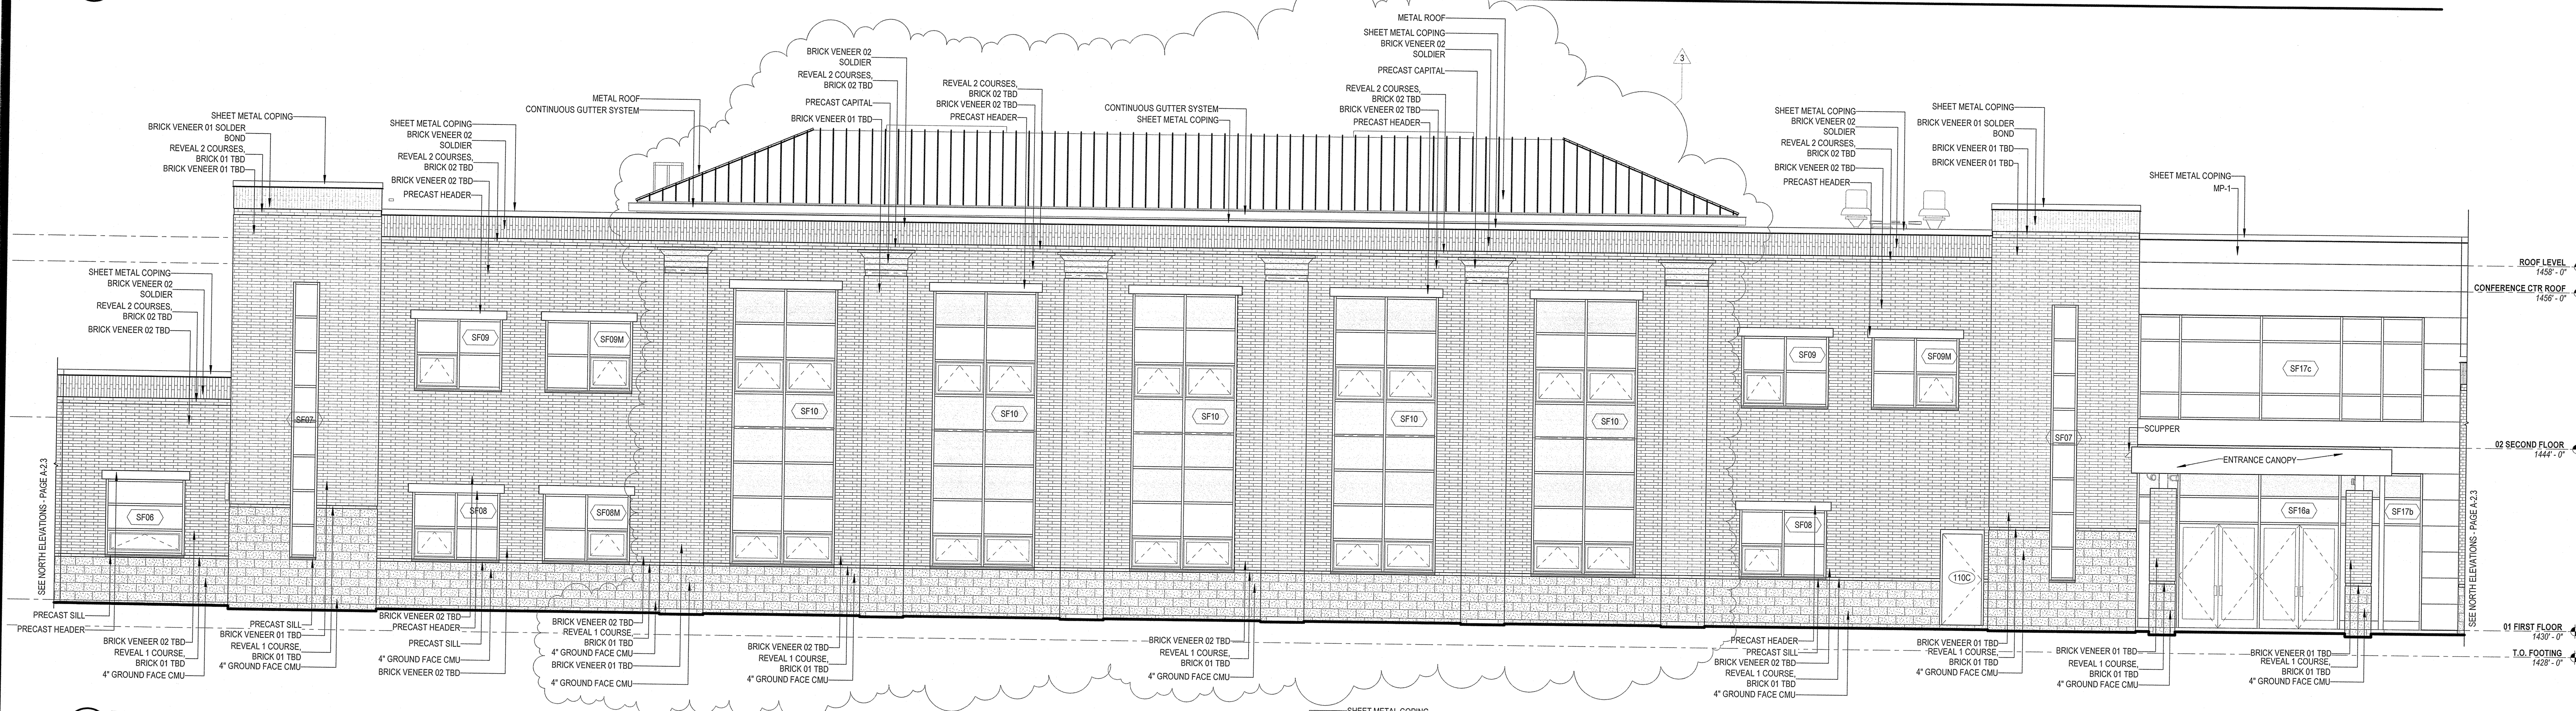

**1 PARTIAL ENLARGED FRONT ELEVATION**  
A-2.1 SCALE: 3/16" = 1'-0" REF. VIEW:

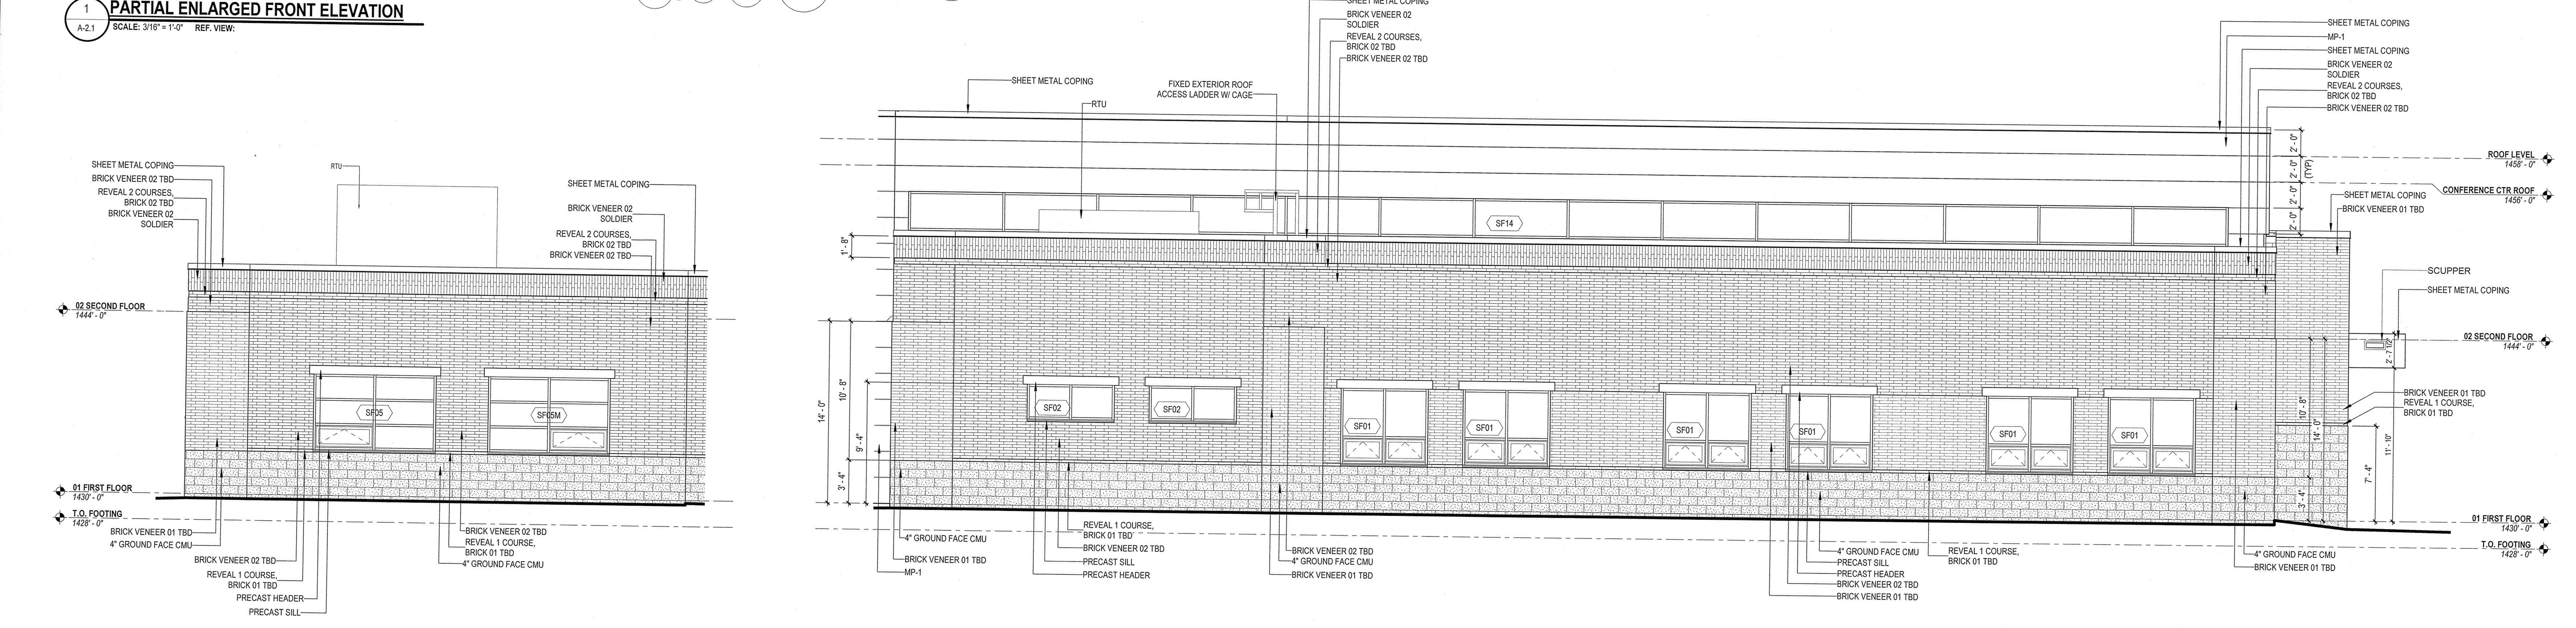

**1A PARTIAL ENLARGED NORTH ELEVATION 01**  
A-2.1 SCALE: 3/16" = 1'-0" REF. VIEW:

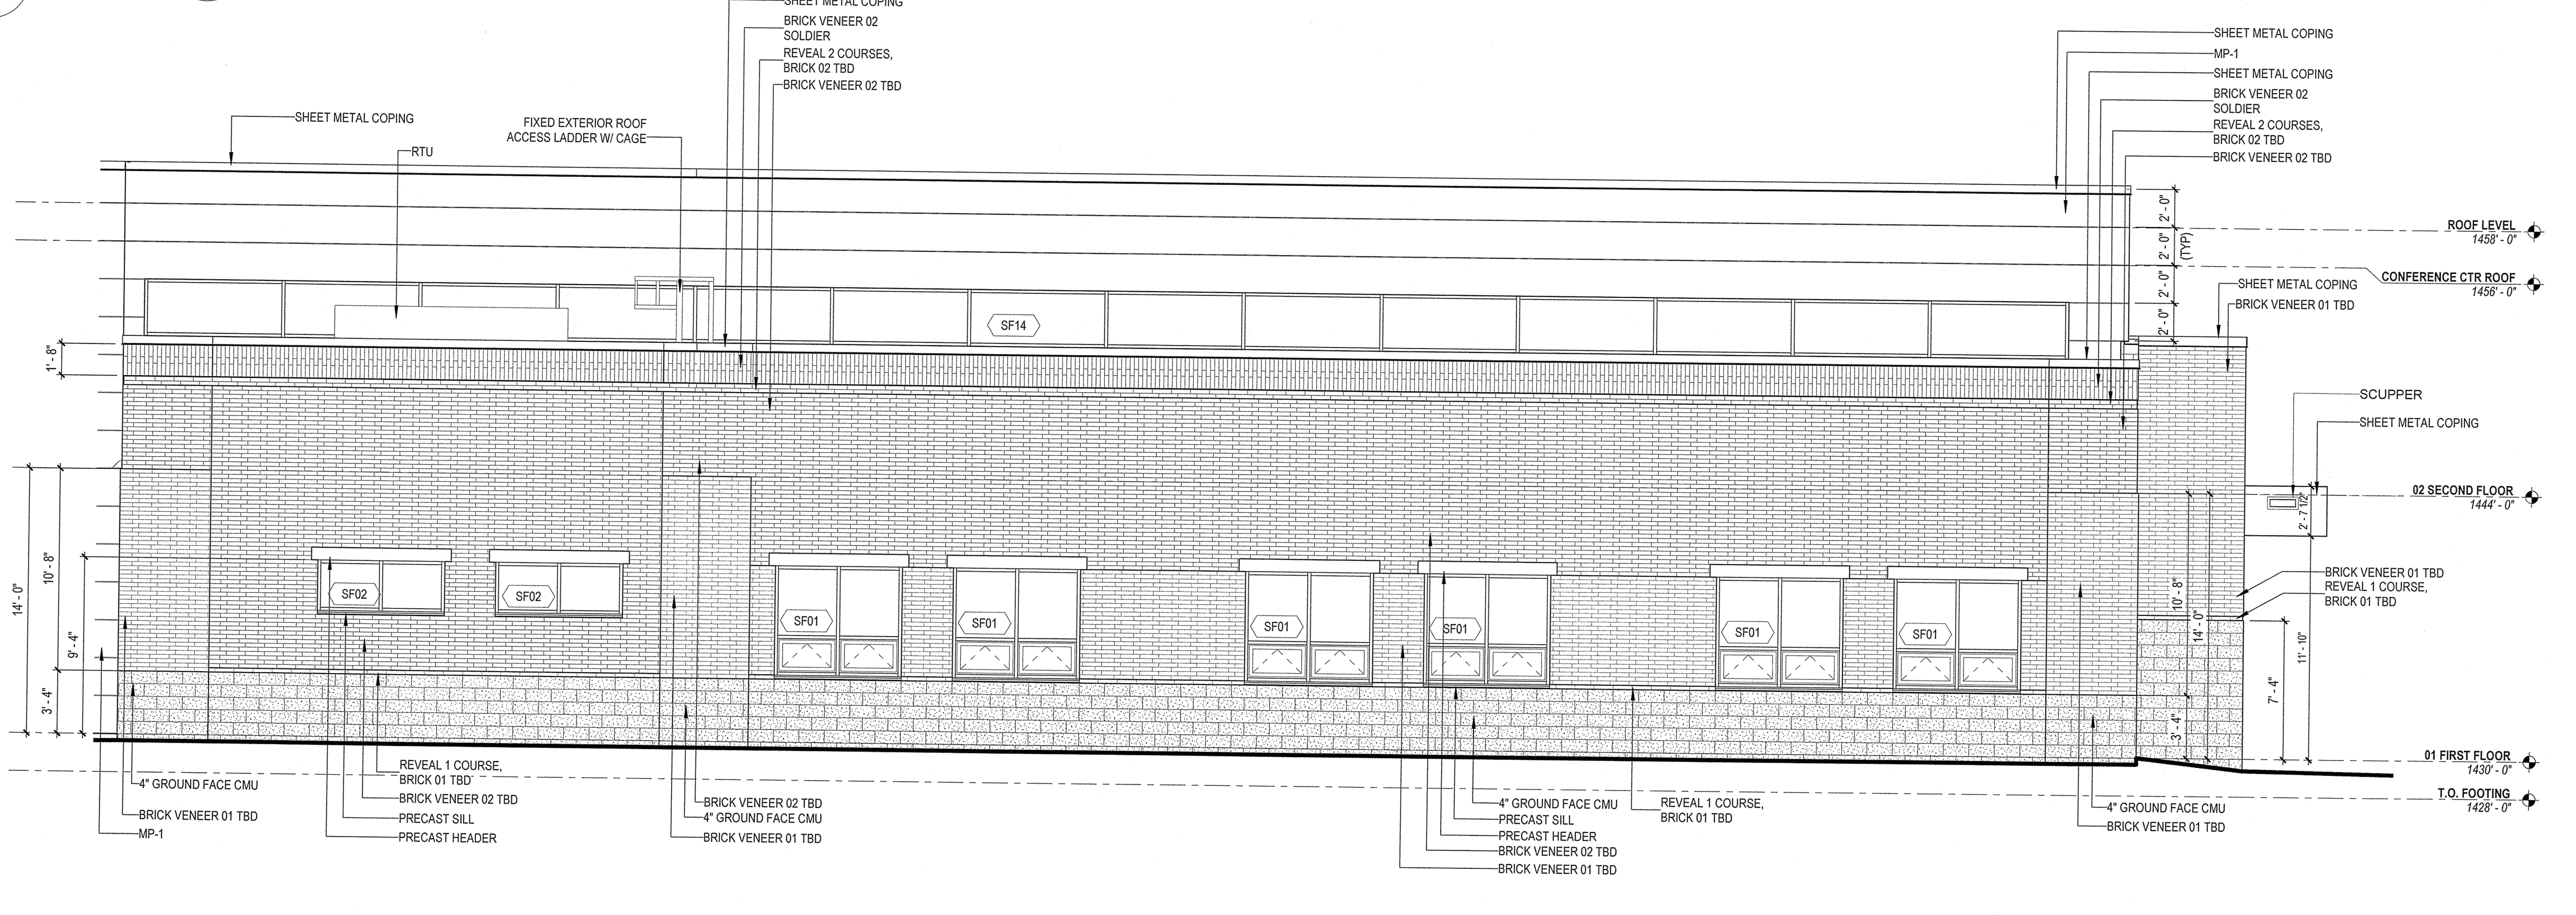

**1B PARTIAL ENLARGED NORTH ELEVATION 02**  
A-2.1 SCALE: 3/16" = 1'-0" REF. VIEW: A-1.1

