




**CAPITOL BUILDING ROOF REPAIR M-418**  
**BUILDING 1**  
CHARLESTON, WEST VIRGINIA 25305

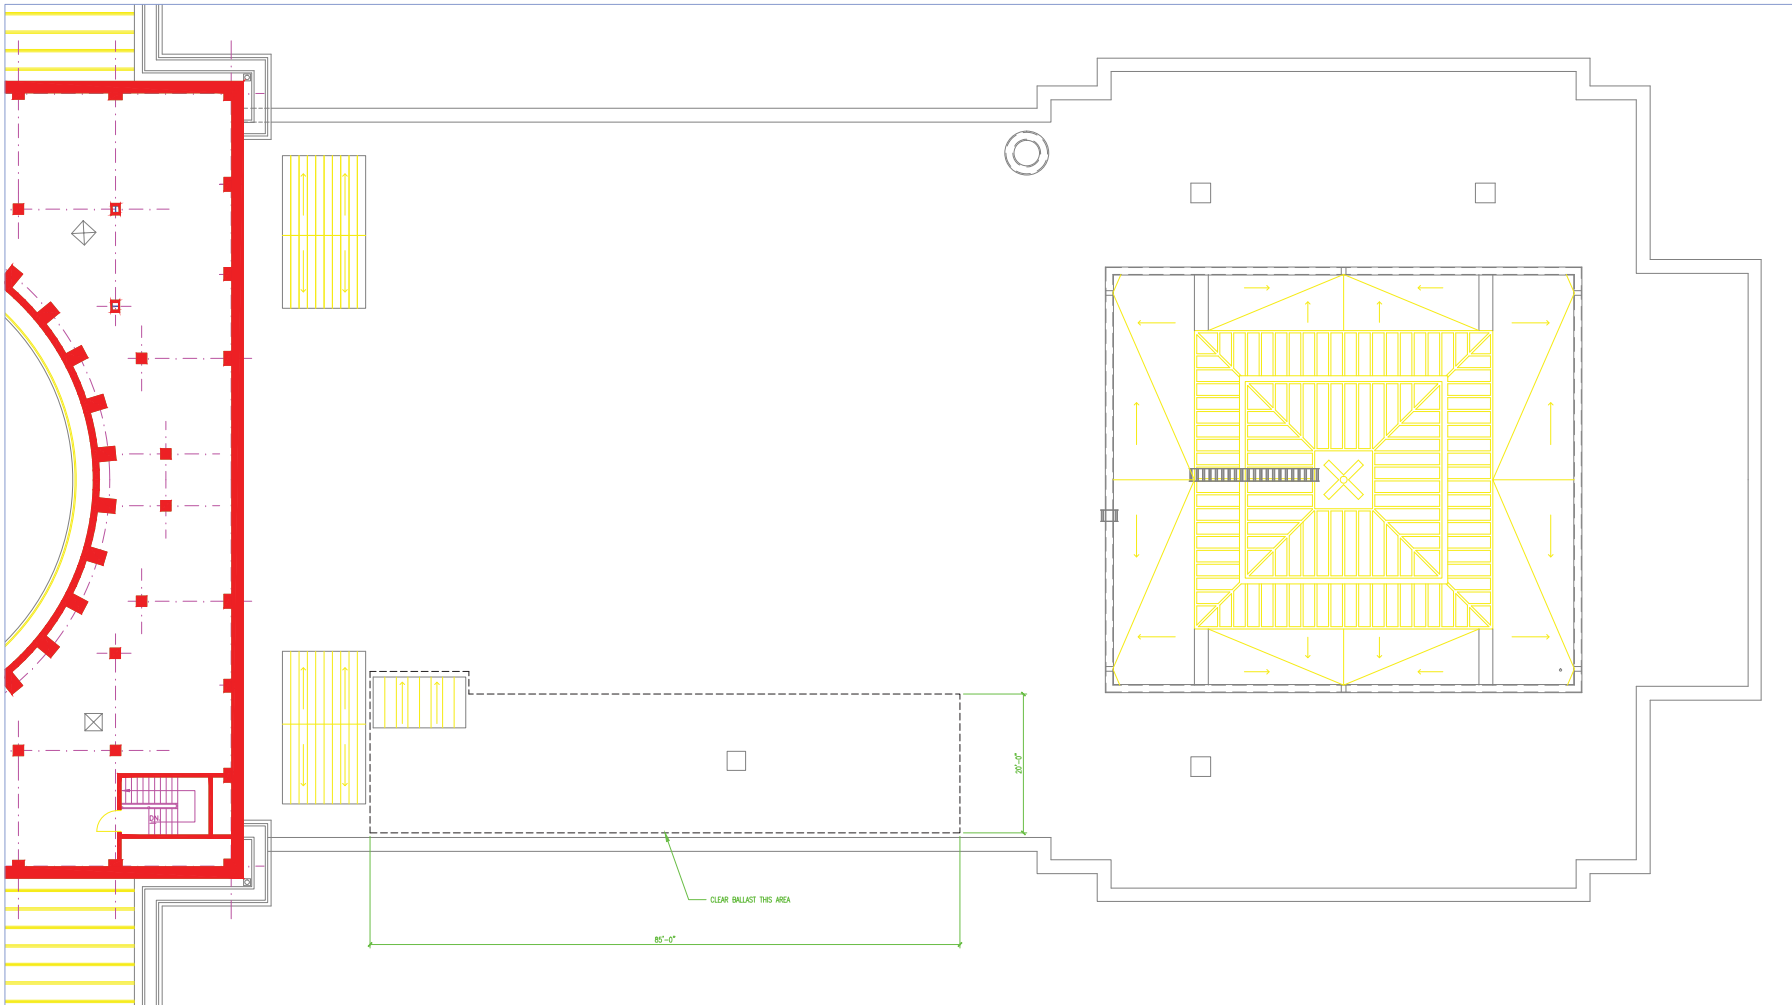

**1** BUILDING 1 PARTIAL ROOF PLAN  
Scale: NTS

DATE	REVISION	BY

--	--

--	--

--	--

DRAWN BY:      CHECK BY:

DATE PLOTTED:      DATE PRINTED:      USER:      PLOTTER:

**SK1**