


KEY	DESCRIPTION	SIZE
TB1	TACKBOARD (ENCLOSED)	36 x 48
TB2	TACKBOARD	24 x 36
MB1	MARKERBOARD	24 x 36
MR2	MARKERBOARD	48 x 72
MR3	MARKERBOARD	36 x 48
TBMB	TACKBOARD/MARKERBOARD	48 x 96

Courtyard Material Key	
1	EXTERIOR RESILIENT SURFACING - COLOR 1
2	EXTERIOR RESILIENT SURFACING - COLOR 2
3	EXTERIOR RESILIENT SURFACING - COLOR 3
4	SYNTHETIC TURF
5	CONCRETE BENCHES ADJACENT MATERIAL TO RUN UNDERNEATH


BASIS OF DESIGN:
 BELSON OUTDOORS
 AURORA, ILL.
 CONCRETE GARDEN BENCH
 MODEL 5860

Floor Plan Key	
	PROJECT AREA
	PARTITION TO BE PROVIDED- PROVIDE P1 UNLESS INDICATED OTHERWISE
	EXISTING PARTITION TO REMAIN
	DOOR - KEYED TO DOOR SCHEDULE
	EXISTING DOOR TO REMAIN



NOTES:
 1. ALL PARTITIONS "P1" UNLESS NOTED OTHERWISE
 2. SEE ENLARGED PLANS FOR ADDITIONAL INFORMATION
 3. ALL NO-CRIMP FENCES ARE TO BE GROUNDED AND BONDED

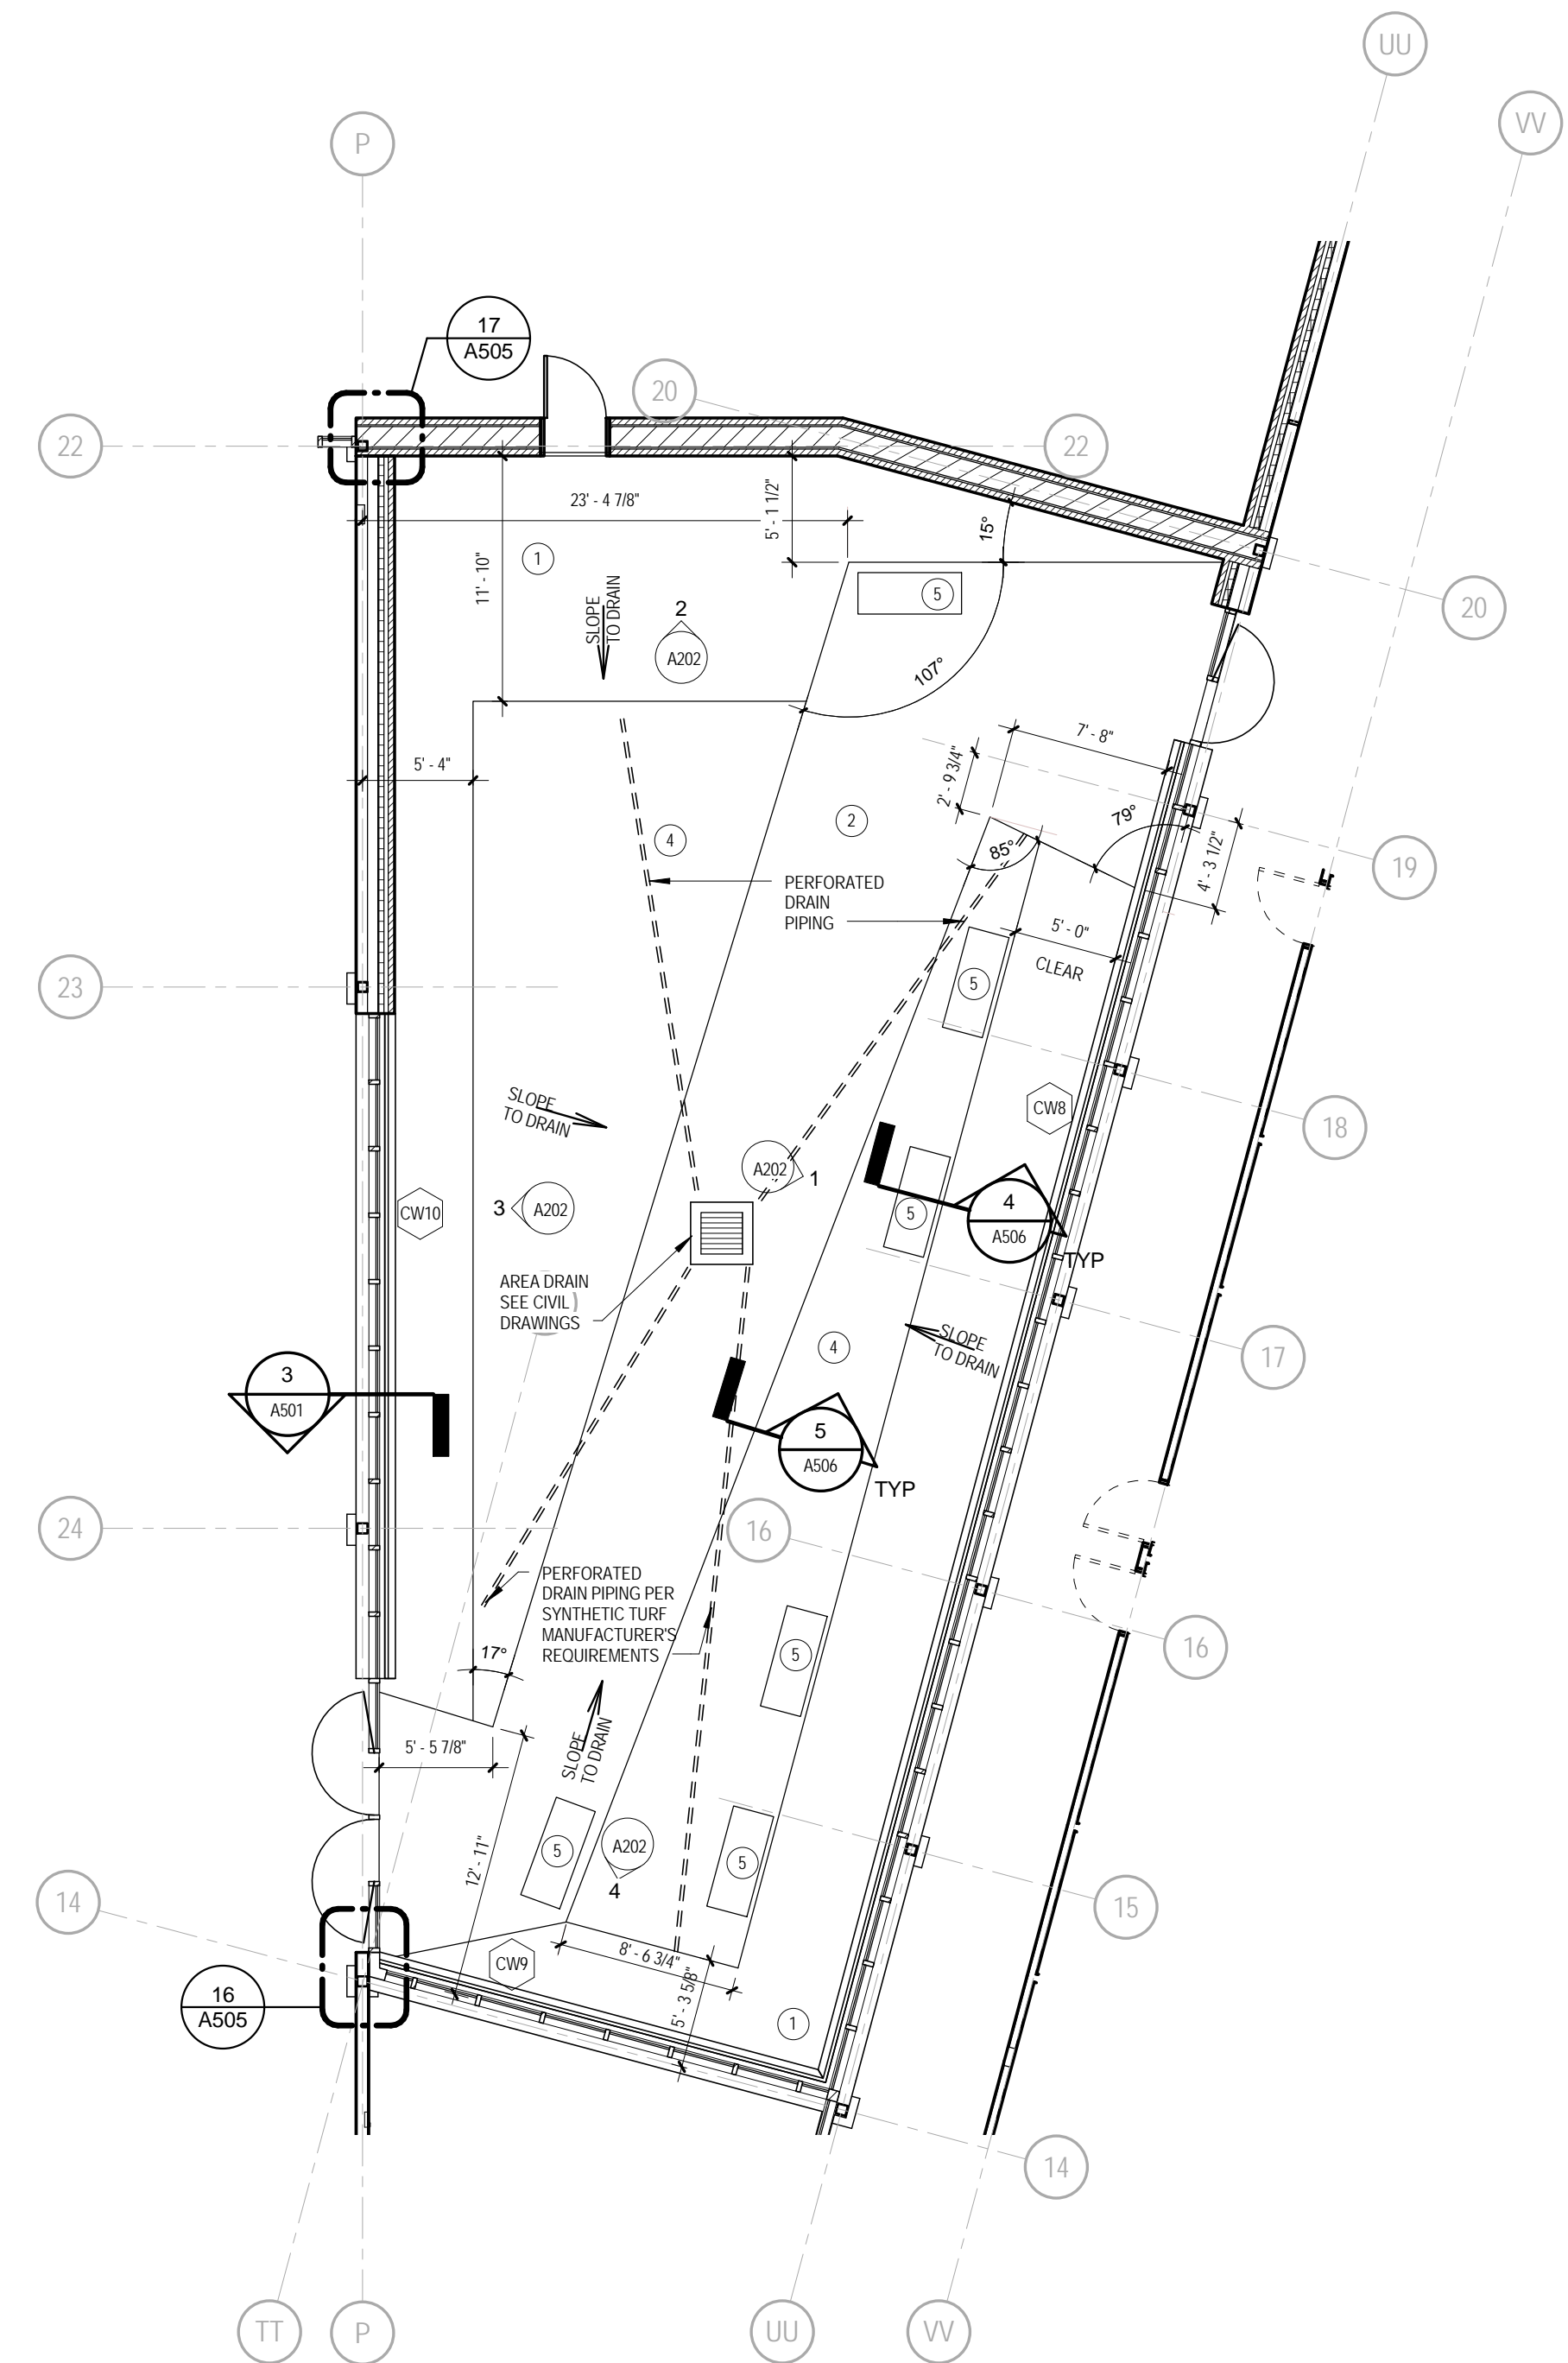

2 Floor Plan - Level 1 - Courtyard 1215
 A100b 1/8" = 1'-0"

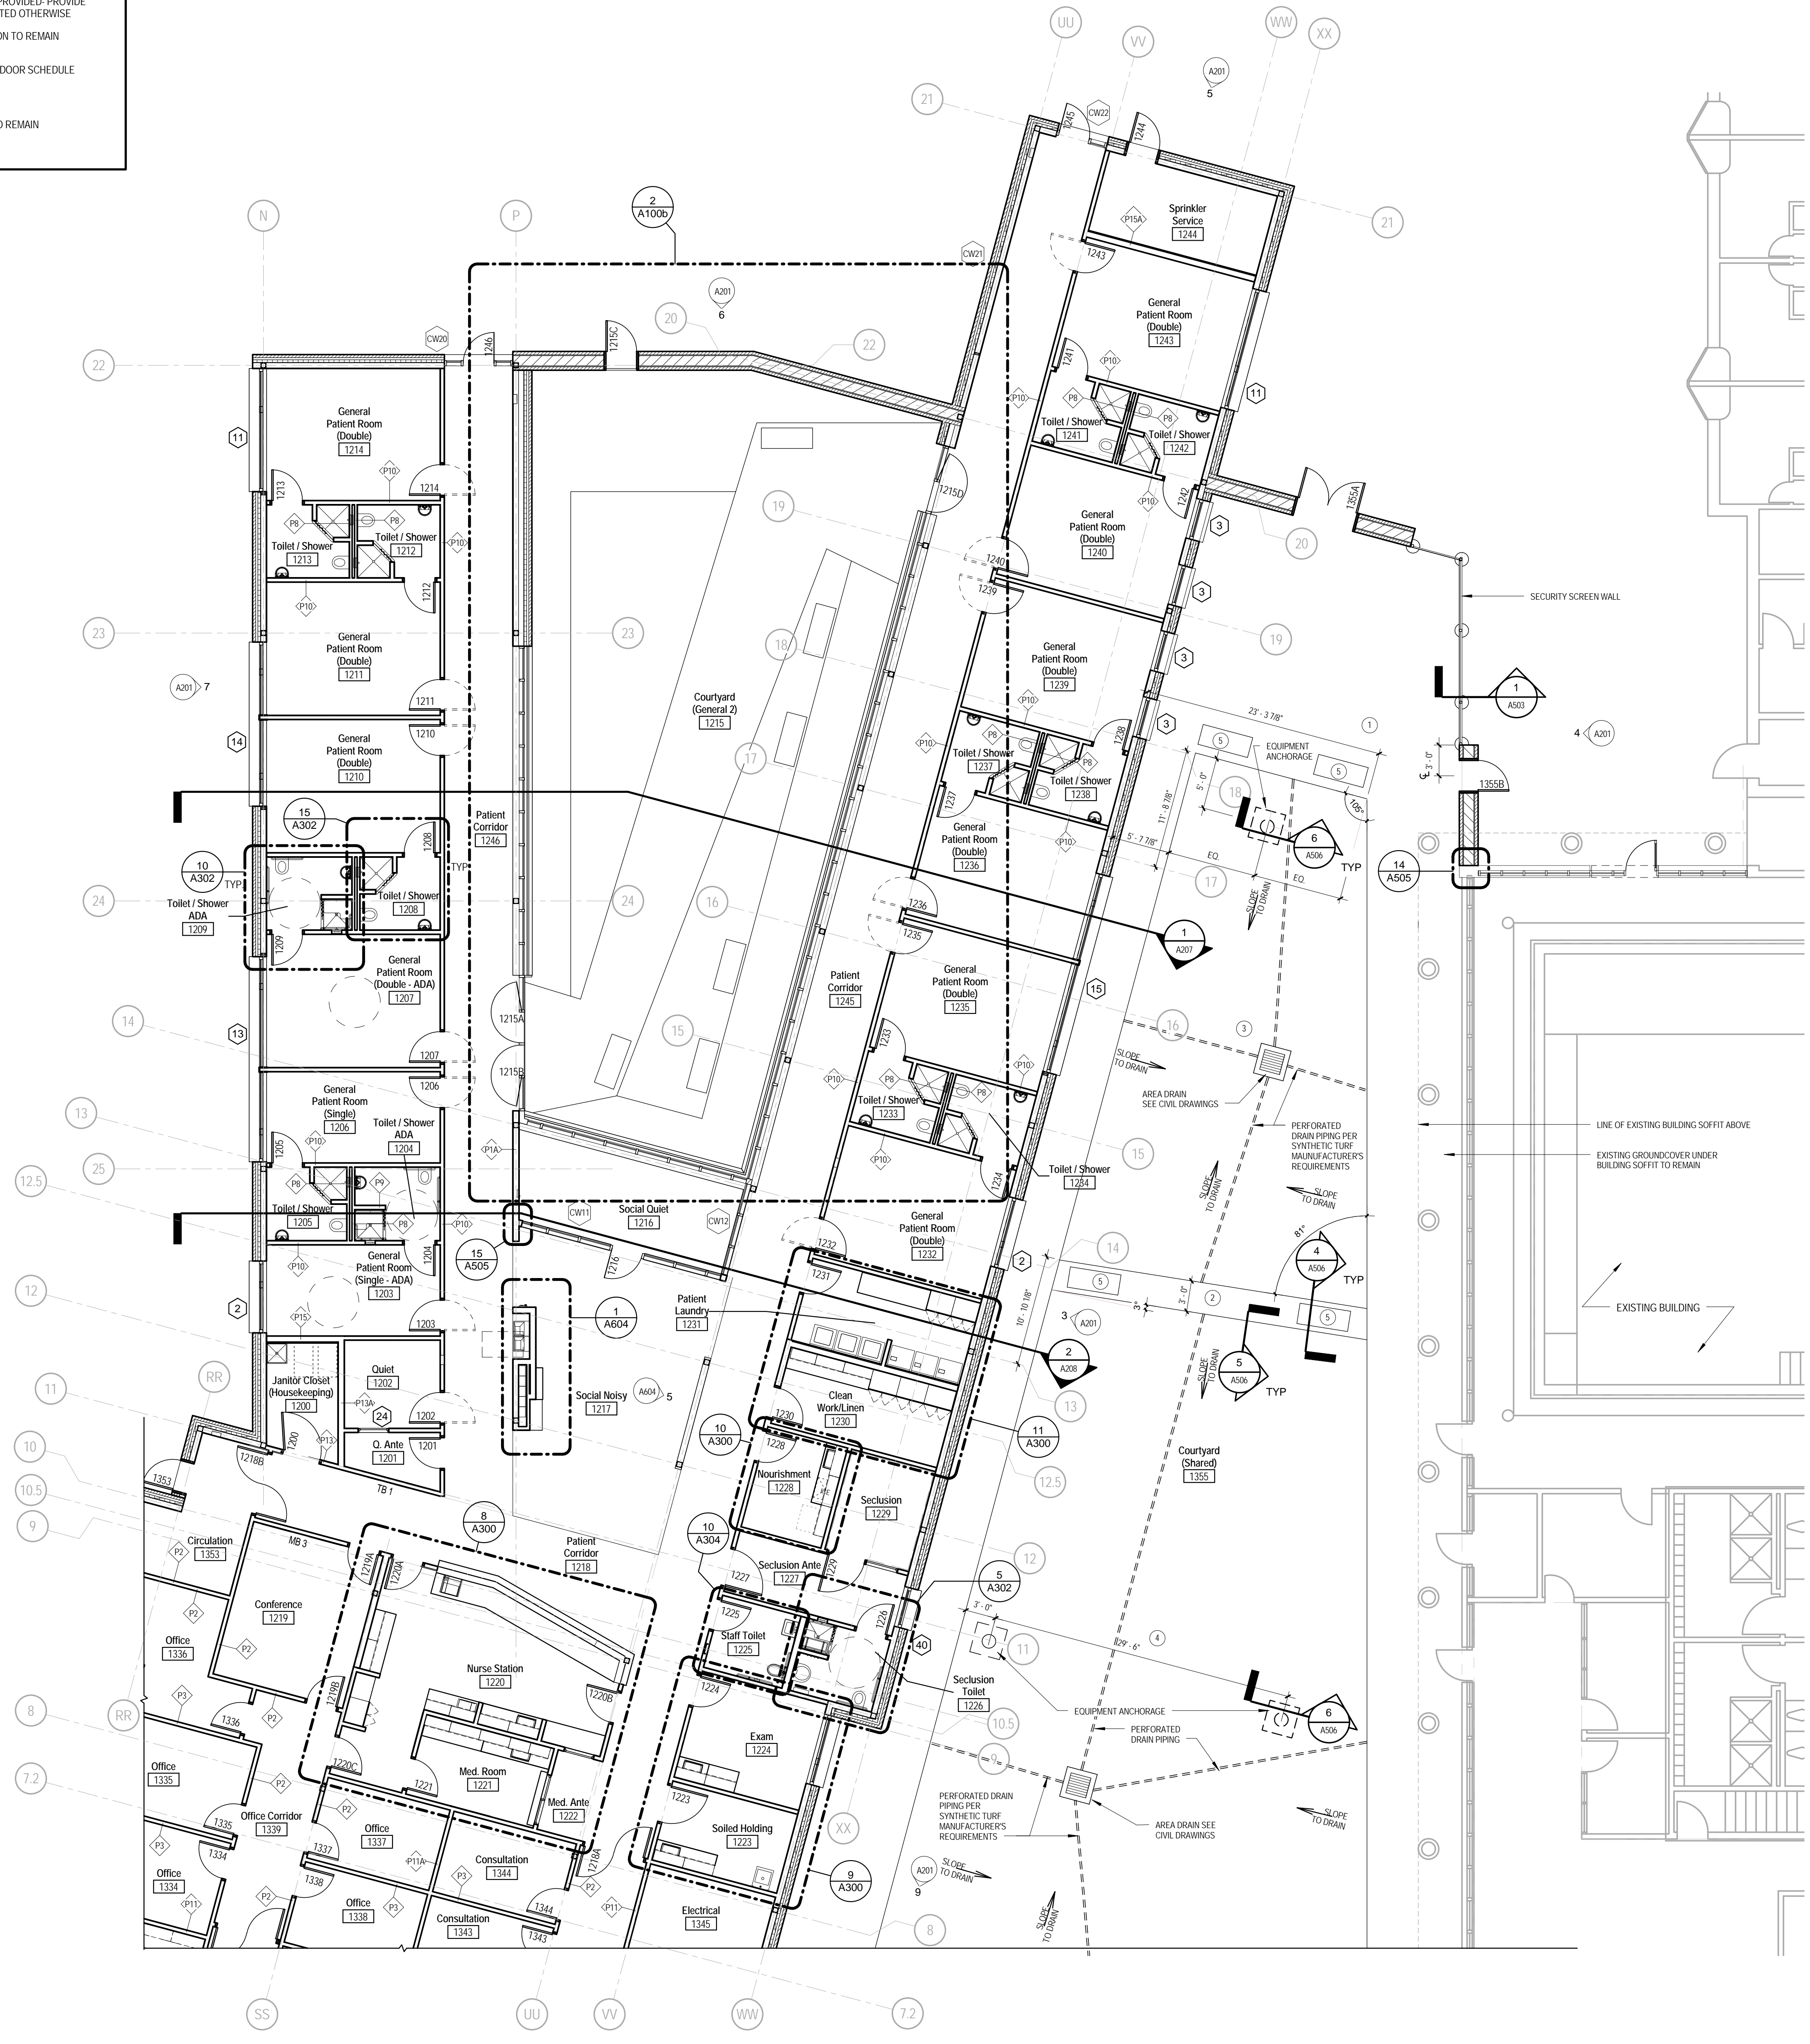

1 Floor Plan - Level 1 - Nursing Unit 2
 A100b 1/8" = 1'-0"

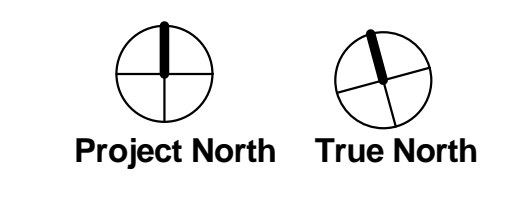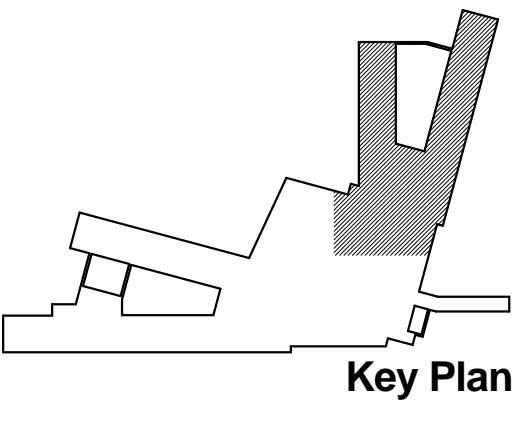

Bid Set

No.	Date	Description
1	01-30-2013	Addendum 4

Revisions
 Date
 14 November 2012
 Project Title
 William R. Sharpe
 Hospital
 50 Bed Addition

936 Sharpe Hospital Road
 Weston, WV 26452-8550

Drawing Title
 Partial Plan - Nursing
 Unit 2

Project Number
 11-170
 Drawing Number
 A100b