





**Governor's Reception
Room Renovations
Building 1**
1900 Kanawha Blvd. E.
CHARLESTON, WEST VIRGINIA 25301

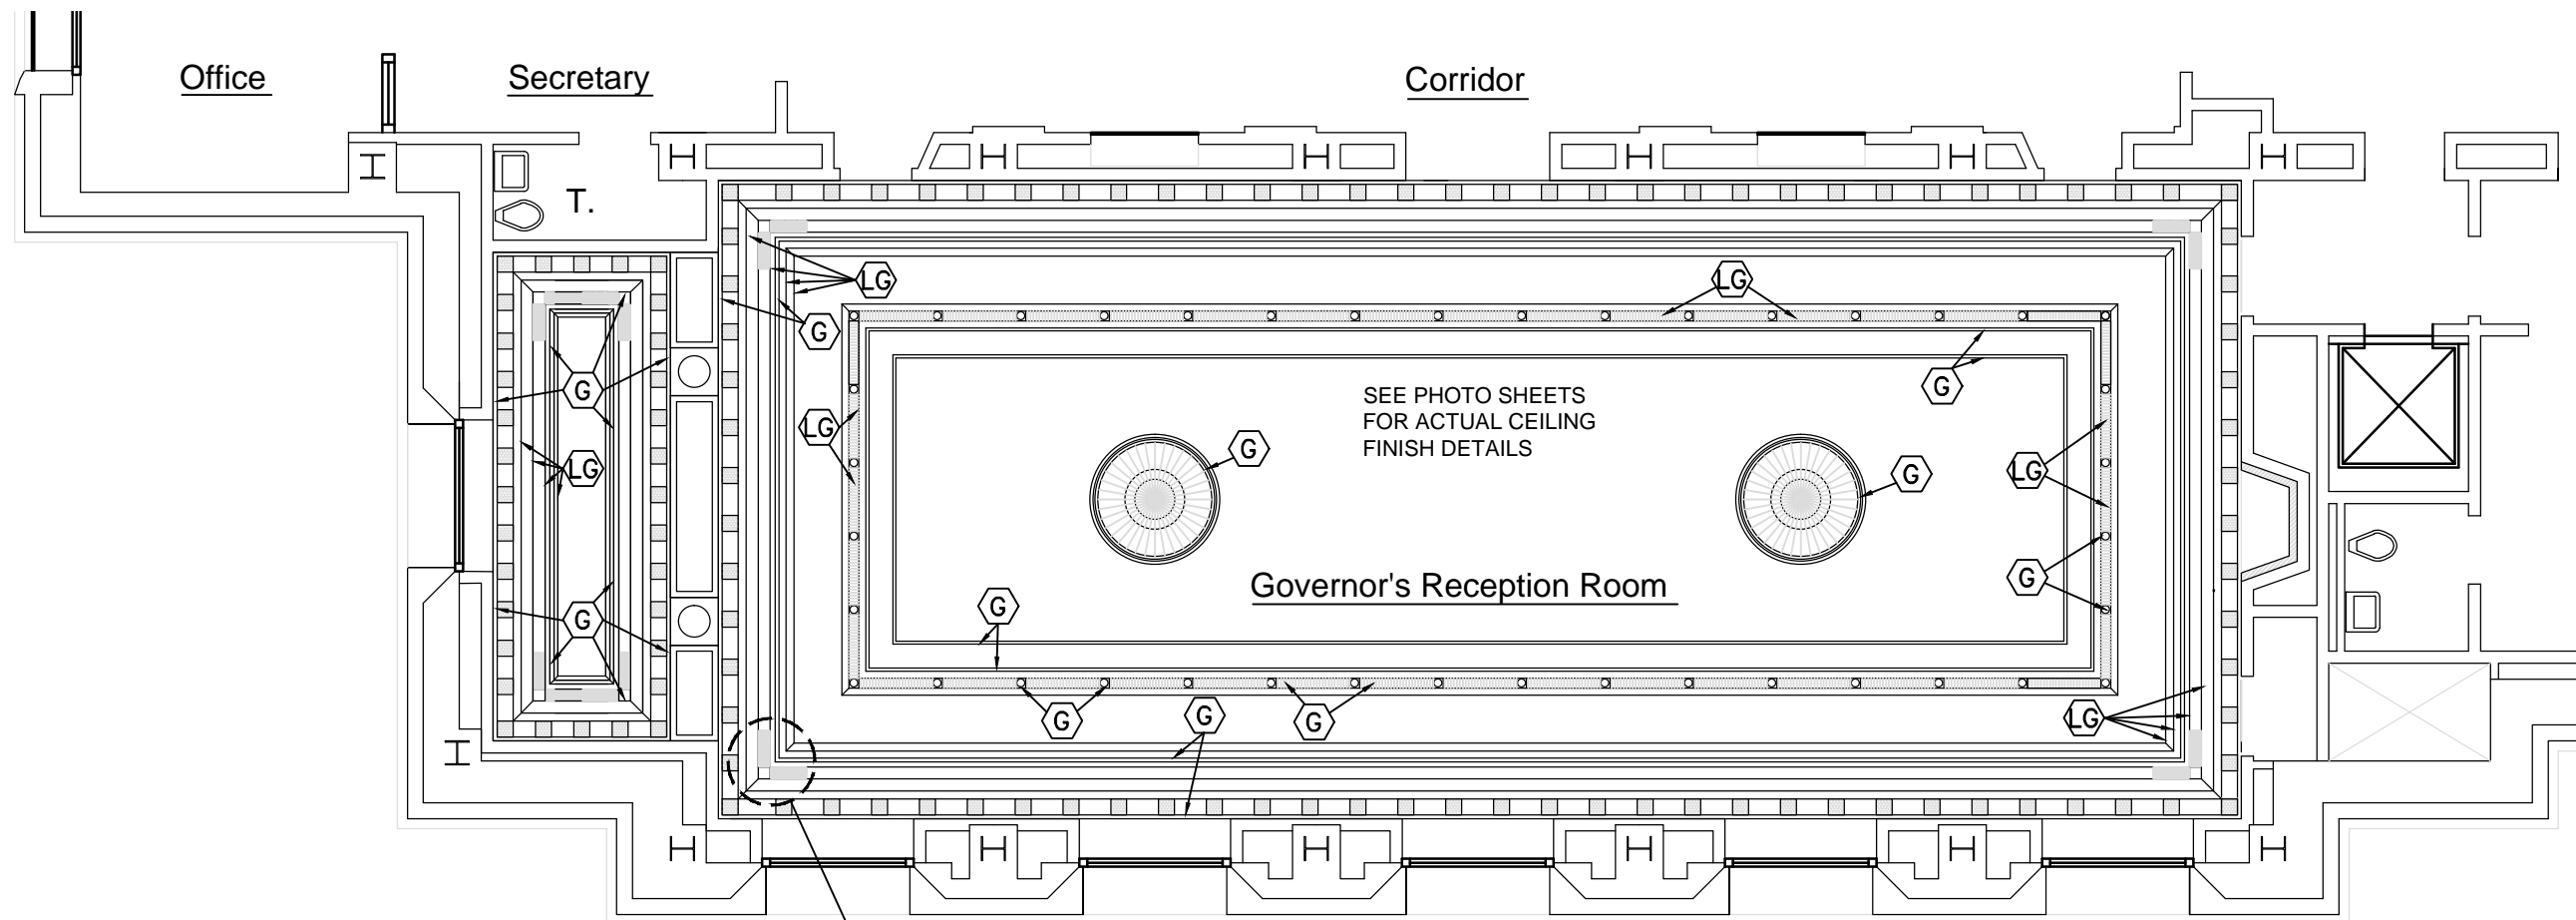

2
A2 TYP.

1 REFLECTED CEILING PLAN - GOVERNOR'S RECEPTION ROOM
1/8"=1'-0"

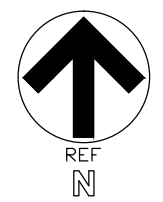


GENERAL NOTES

1. CHANDELIERS AND WALL SCONCES TO BE REMOVED BY OWNER PRIOR TO COMMENCEMENT OF WORK BY GENERAL CONTRACTOR.

LEGEND

- GOLD PAINT
- LIGHT GRAY PAINT

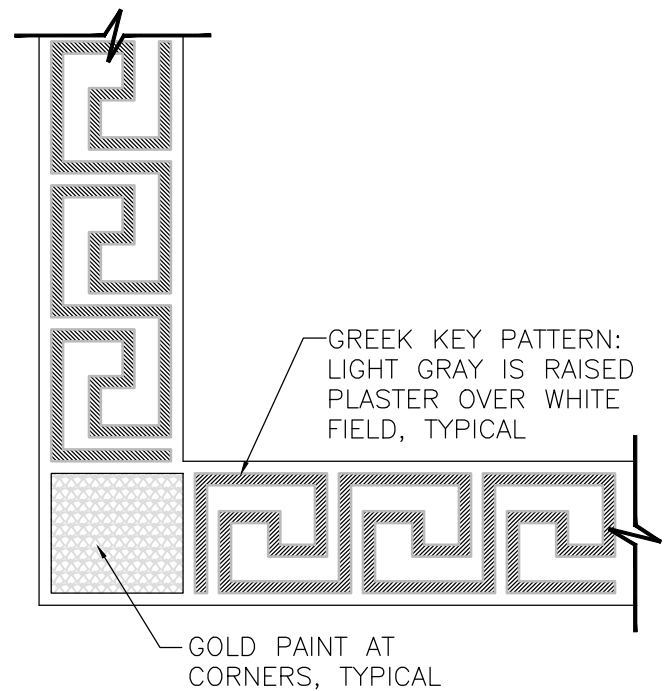

2 DETAIL @ CEILING PATTERN
1-1/2"=1'-0"

REVISIONS	
DATE	NO.

SEAL

REVISED	
DATE	SCALE
DRAWN BY	CHK. BY
DRAWING NUMBER	
5-20-2014	
KJD	
A2	