

DATE PRINTED

State of West Virginia
Department of Administration
Purchasing Division
2019 Washington Street East
Post Office Box 50130 Charleston, WV 25305-0130

# Request for Quotation

SHIP

SHIP VIA

DEP14672

FREIGHT TERMS

ADDRESS CORRESPONDENCE TO ATTENTION OF:

F.O.B.

CHUCK BOWMAN 304-558-2157

\*311144600 304-732-8303 PINEVILLE PAVING & EXCAVATING PO BOX 1290 RT 10 SOUTH PINEVILLE WV 24874

TERMS OF SALE

**ENVIRONMENTAL PROTECTION** DEPT. OF OFFICE OF SPECIAL RECLAMATION 116 INDUSTRIAL DRIVE OAK HILL, WV 25901 304-465-1911

	7/2009				FREIGHT TERMS
BID OPENING DAT	TE: 08/27	/2009	BID	OPENING TIME 0	1:30PM
LINE	QUANTITY	UOP CAT. NO.	ITEM NUMBER	UNITPRICE	AMOUNT
	ADDENDUM ISS	SUED FOR TH	E RIFFE ENTERPRI	THE OZA AND TUR	
	LKE-RID WEE	ING OF 07/		THE MANDATORY NGED AS 08/27/09	
	********	******** N	O OTHER CHANGES	*******	
0001	1		962-73		
	RECLAMATION:	RESTORATI	UN UF LAND		
7	***** THIS	IS THE EN	O OF RFQ DEP14	672 ***** TOTAL:	\$ 117,300.00
				210	RECEIVED  RAUG 27 ANTH: 59  DIVISION
SIGNATURE		SEE REVE	ASE SIDE FOR TERMS AND CONE	DITIONS	
TITLE: 100 A	w of Jan	ffeel	304-7	732-8303 DATE 8	3-27-09
Vice	Mesident 1	55070 98	24	ADDRESS CHANGES T	O BE NOTED ABOVE
WH	EN RESPONDING T	O REO INSERT	NAME AND ADDRESS IN	I SDACE ABOVE LABELEE	

**RFQ** # : **DEP14672** Bid Date: 08-27-09 Project: Riffe Enterprises, Inc. Pre-Bid Date: 07-23-09 Permit Number(s): 0-3012-07 Name Name : Josh DAVIS Company: DAVIS Contrading + Excapting LLC Company: Address: PNBox 10 navigitual Address: 511 WU ZEGES Phone# : <u>304-764-4482</u> Phone #: 304-925-1253 Fax # Fax # : 304-532-5373 Email Email : DAVIS contraction - Excession LLC Name Name : Teddy TAYLOR MM Court & Son Const Company: Sasterntank Lutility Company: Address: 5-857 AirPort Address: 2790 (entralia Rd Suffon WV 76601 Bluefield wro Phone #: 304 765-5288 Phone# : 304-325-6754 Fax # : 364 765-5A93 Fax # : 304-324-8692 Email Email : EASTERNTANKA FRONTER NET. AMN WARDWIELL Name Name ROBERT BAINES Company: TEASTERN ARROW Company: ISAINES EXC. Inc. Address: PO Box Address: *P.O. 13384* Sissonville WVA. 25360 CHARLIZSTON WIV 73364 Phone #: 34-414-0255 Phone# : 304-984-1725 Fax # Fax # 0256 304-984-0074 liantern arrows hotmail Email Email BARNOS EXC. DAOL. COM Name THOMAS WART Name Company: Lean Muk RECLAMATION Company: Carpenter Address: Skrucks Address: Po BX 13015 CABIN CLEEK WIN 25035 25760 Phone #: 304 949-2372 Phone# : 304-984-1115 Fax # : 304 949. 2375 Fax # 984-2770 Email Chartolexingtonesal.com Email K Carpenios d ad Com

# **DEP14672**

# Addendum No. 1

In Bid Item Technical Specifications: Page number 19 shall be removed and replaced with the enclosed page number 19, labeled "Revised 7/24/09".

# Pre-Bid Conference

# July 23, 2009

# **Questions and Answers**

- Q1. Referring to backfilling of Highwall A and Highwall B. Are you going to take the existing disturbed material and backfill and reslope the highwalls?
- A1. Yes, the material shall be pushed in to backfill the highwalls and regrade the slopes. You may go above Highwall A, but must not create additional disturbance above Highwall A. You shall not go above Highwall B.
- Q2. Referring to the area above Highwall A. Does the disturbed area go all the way to the property line?
- A2. The previously disturbed area may actually go beyond the property line.
- Q3. Referring to woody debris in Ditch 3 area. Can you cover the woody debris in its current location?
- A3. No, it must be brought out and buried in the regraded areas that will not be adversely effected by settlement. The larger trees shall be placed in a windrow on the backfilled slope.
- Q4. Referring to Ditch 2. What are the specifications for the rip-rap for Ditch 2?
- A4. The specifications for rip-rap can be found on the detail drawing for Ditch 2 and in the Bid Item Technical Specifications.
- Q5. At what point will the contractor be released from his obligations after regrading and seeding?
- A5. The Project is subject to a one year warranty upon approval of the final invoice.

BUYER	PAGE	REQ. OR PO NOP D
CB-23	019	DEP14672

SPENDING UNIT

WEST VIRGINIA DEPARTMENT OF ENVIRONMENTAL PROTECTION/ OFFICE OF SPECIAL RECLAMATION

WV-36

STATE OF WEST VIRGINIA

REV. 1/29/02

PURCHASING CONTINUATION SHEET

**VENDOR:** 

# **REVISED 07/24/09**

#### 6.2 FERTILIZER

Fertilizer rates given for REVEGETATION are for 1,000 lbs. of 10-20-20 per acre. These rates are minimum and for bidding purposes.

Fertilizer shall be applied evenly and uniformly distributed over the treated area. Common complete fertilizers which meet the minimum standards are acceptable.

#### 6.3 MULCH

Acceptable mulch for this project is wood fiber, hay, or straw.

Mulch: Wood Fiber @ 1.0 ton/Acre

Hay or straw mulch may be substituted at a rate of 2 tons/Acre

#### 6.4 VEGETATIVE SPECIES

Seeding rate required is for pure live seed (pls) in pounds per acre. The use of annuals or cover crops will not be considered for vegetative success.

	SO		W	ETLAND MIX	
VEGETATIVE SPECIES 1	RA	ATE/ACRE 1	VEGETATIVE SPECIES 1	RA	ΓE/ACRE <sup>1</sup>
Orchard Grass	@	30 lbs/acre	Smooth Bromegrass	@	6 lbs/acre
Birdsfoot Trefoil <sup>2</sup>	@	15 lbs/acre	Reed Canarygrass	<u>@</u>	2 lbs/acre
Red Top	@	10 lbs/acre	Redtop	<u>@</u>	10 lbs/acre
Switchgrass	<u>@</u>	10 lbs/acre	Switchgrass	@	10 lbs/acre
Perennial Ryegrass	@	10 lbs/acre	Big Bluestem	@	3 lbs/acre
Alskike Clover <sup>2</sup>	@	5 lbs/acre	Foxtail Millet <sup>4</sup>	@	12 lbs/acre
Foxtail Millet <sup>4</sup>	@	12 lbs/acre	Wheat or Rye <sup>5</sup>	@	50 lbs/acre
Wheat or Rye⁵	<u>@</u>	50 lbs/acre	Black Locust <sup>3</sup>	@	1 lbs/acre
Black Locust <sup>3</sup>	<u>@</u>	1 lbs/acre			

- 1. Seeding rate required is for pure live seed in pounds (lbs) per acre.
- 2. Herbaceous legumes must be treated with the appropriate bacterium before seeding.
- 3. This species to be utilized only for woodland post-mining land-use projects.
- 4. Spring Mix
- 5. Fall Mix

#### 7.0 CONSTRUCTION STAKEOUT

This work shall consist of furnishing, placing, and maintaining construction layout stakes necessary for the proper execution of the work required under the Contract, production of as-built drawings, and of performing topographic surveys and obtaining surveyed cross-sections for accurate determination of pay item quantities. Construction stakeout shall be under the supervision of a Registered Professional Engineer or Licensed Land Surveyor and all drawings signed and/or sealed by such. The Department shall provide control points for initial layout of the work. (Shall not exceed 5% of the total bid for this permit.)

#### A. MATERIALS

Wooden stakes and other marking materials as described herein.



State of West Virginia Department of Administration Quotation Purchasing Division 2019 Washington Street East Post Office Box 50130 Charleston, WV 25305-0130

# Request for

þ

DEP14672

ADDRESS CORRESPONDENCE TO ATTENTION OF: CHUCK BOWMAN 304-558-2157

RFO COPY

Pineville Paving & Excavating Inc. P.O. Box 1290 Pineville, WV 24874

**ENVIRONMENTAL PROTECTION** DEPT. OF OFFICE OF SPECIAL RECLAMATION 116 INDUSTRIAL DRIVE DAK HILL, WV 25901 304-465-1911

F.O.B FREIGHT TERMS SHIP VIA TERMS OF SALE DATE PRINTED 07/09/2009 BID OPENING TIME 01:30PM BID OPENING DATE: 08/27/2009 UNIT PRICE AMOUNT: ITEM NUMBER QUANTITY UOP 962-73 JB 0001 RECLAMATION: RESTORATION OF LAND THE WEST VIRGINIA PURCHASING DIVISION, FOR THE AGENCY, THE WEST VIRGINIA DEPARTMENT OF ENVIRONMENTAL PROTEC-TION'S OFFICE OF SPECIAL RECLAMATION, IS SOLICITING BIDS FROM QUALIFIED CONTRACTORS TO PROVIDE ALL LABOR AND MATERIALS TO PERFORM RECLAMATION ON THE MINING OPERATION OF RIFFE ENTERPRISES, INC., NOW UNDER REVOKED PERMIT NUMBER(S) 0-3012-07, AT A SITE CONSIST-ING OF APPROXIMATELY 21.0 ACRES LOCATED NEAR SHADY SPRING, WV, (RALEIGH CO.), PER THE FOLLOWING PLANS & SPECIFICAIONS, BID REQUIREMENTS, AND TERMS AND CONDI-TIONS. THE RECLAMATION SHALL BE PERFORMED UNDER THE GUIDANCE AND GENERAL SUPERVISION OF THE AGENT ASSIGNED TO THE PROJECT FOR THE STATE OF WEST VIRGINIA, DEPARTMENT OF ENVIRONMENTAL PROTECTION. A MANDATORY ON-SITE PREBID CONFERENCE SHALL BE HELD ON 07/23/2009 @ 10:00 AM. ALL INTERESTED PARTIES ARE FAILURE TO ATTEND THE REQUIRED TO ATTEND THIS MEETING. MANDATORY PRE-BID SHALL RESULT IN DISQUALIFICATION OF NO ONE PERSON MAY REPRESENT MORE THAN ONE THE BID. BIDDER. AN ATTENDENCE SHEET WILL BE MADE AVAILABLE FOR ALL POTENTIAL BIDDERS TO COMPLETE. THIS WILL SERVE AS THE OFFICIAL DOCUMENT VERIFYING ATTENDANCE AT THE MANDATORY FAILURE TO PROVIDE YOUR COMPANY AND REPRE-PRE-BID. SENTATIVE NAME ON THE ATTENDANCE SHEET WILL RESULT IN DISQUALIFICATION OF THE BID. THE STATE WILL NOT ACCEPT SEE REVERSE SIDE FOR TERMS AND CONDITIONS 304-732-8303 ADDRESS CHANGES TO BE NOTED ABOVE 550109824

# GENERAL TERMS & CONDITIONS REQUEST FOR QUOTATION (RFQ) AND REQUEST FOR PROPOSAL (RFP)

- 1. Awards will be made in the best interest of the State of West Virginia.
- 2. The State may accept or reject in part, or in whole, any bid.
- 3. All quotations are governed by the West Virginia Code and the Legislative Rules of the Purchasing Division.
- 4. Prior to any award, the apparent successful vendor must be properly registered with the Purchasing Division and have paid the required \$125 fee.
- 5. All services performed or goods delivered under State Purchase Order/Contracts are to be continued for the term of the Purchase Order/Contracts, contingent upon funds being appropriated by the Legislature or otherwise being made available. In the event funds are not appropriated or otherwise available for these services or goods, this Purchase Order/Contract becomes void and of no effect after June 30.
- 6. Payment may only be made after the delivery and acceptance of goods or services.
- 7. Interest may be paid for late payment in accordance with the West Virginia Code.
- 8, Vendor preference will be granted upon written request in accordance with the West Virginia Code.
- 9. The State of West Virginia is exempt from federal and state taxes and will not pay or reimburse such taxes.
- 10. The Director of Purchasing may cancel any Purchase Order/Contract upon 30 days written notice to the seller.
- 11. The laws of the State of West Virginia and the Legislative Rules of the Purchasing Division shall govern all rights and duties under the Contract, including without limitation the validity of this Purchase Order/Contract.
- 12. Any reference to automatic renewal is hereby deleted. The Contract may be renewed only upon mutual written agreement of the parties.
- 13. BANKRUPTCY: In the event the vendor/contractor files for bankruptcy protection, the State may deem this contract null and void, and terminate such contract without further order.
- 14. HIPAA BUSINESS ASSOCIATE ADDENDUM: The West Virginia State Government HIPAA Business Associate Addendum (BAA), approved by the Attorney General, and available online at the Purchasing Division's web site (http://www.state.wv.us/admin/purchase/vrc/hipaa.htm) is hereby made part of the agreement. Provided that, the Agency meets the definition of a Cover Entity (45 CFR §160.103) and will be disclosing Protected Health Information (45 CFR §160.103) to the vendor.
- 15. WEST VIRGINIA ALCOHOL & DRUG-FREE WORKPLACE ACT: If this Contract constitutes a public improvement construction contract as set forth in Article 1D, Chapter 21 of the West Virginia Code ("The West Virginia Alcohol and Drug-Free Workplace Act"), then the following language shall hereby become part of this Contract: "The contractor and its subcontractors shall implement and maintain a written drug-free workplace policy in compliance with the West Virginia Alcohol and Drug-Free Workplace Act, as set forth in Article 1D, Chapter 21 of the West Virginia Code. The contractor and its subcontractors shall provide a sworn statement in writing, under the penalties of perjury, that they maintain a valid drug-free work place policy in compliance with the West Virginia and Drug-Free Workplace Act. It is understood and agreed that this Contract shall be cancelled by the awarding authority if the Contractor: 1) Fails to implement its drug-free workplace policy; 2) Fails to provide information regarding implementation of the contractor's drug-free workplace policy at the request of the public authority; or 3) Provides to the public authority false information regarding the contractor's drug-free workplace policy."

#### INSTRUCTIONS TO BIDDERS

- 1. Use the quotation forms provided by the Purchasing Division.
- 2. SPECIFICATIONS: Items offered must be in compliance with the specifications. Any deviation from the specifications must be clearly indicated by the bidder. Alternates offered by the bidder as EQUAL to the specifications must be clearly defined. A bidder offering an alternate should attach complete specifications and literature to the bid. The Purchasing Division may waive minor deviations to specifications.
- 3. Complete all sections of the quotation form.
- 4. Unit prices shall prevail in case of discrepancy.
- 5. All quotations are considered F.O.B. destination unless alternate shipping terms are clearly identified in the quotation.
- 6. BID SUBMISSION: All quotations must be delivered by the bidder to the office listed below prior to the date and time of the bid opening. Failure of the bidder to deliver the quotations on time will result in bid disqualifications: Department of Administration, Purchasing Division, 2019 Washington Street East, P.O. Box 50130, Charleston, WV 25305-0130



State of West Virginia Department of Administration Purchasing Division 2019 Washington Street East Post Office Box 50130 Charleston, WV 25305-0130

## Request for Quotation

 	2-2	1				.,,		
n	F	P	1	4	4	7	2	•

PAGE 2

AD	DRESS CORRESPONDENCE TO ATTENTION OF	
3.3435.0		
HUCK	BOWMAN	

CHUCK BOWMAN 304-558-2157

RFQ COPY

Pineville Paving & Excavating Inc. P.O. Box 1290 Pineville , WV 24874 ENVIRONMENTAL PROTECTION
DEPT. OF
OFFICE OF SPECIAL RECLAMATION
116 INDUSTRIAL DRIVE
OAK HILL, WV
25901 304-465-1911

DATE PRINTED	TERMS OF SALE	SHIP VIA	FOB	FREIGHT TERMS
07/09/2009			SEUTUO TIRE O	:30PM
BID OPENING DATE:	08/27/2009	BID C		
LINE QU	ANTITY LIOP CAT	ITEM:NUMBER	UNIT PRICE	AMOUNT
			•	
ANY O	THER DOCUMENTATIO	N TO VERIFY ATTE	NDANCE. THE BID-	-
DED I	S RESPONSIBLE FOR	ENSURING THEY HA	AVE COMPLETED THE	
THEOR	MATTON REQUIRED O	N THE ATTENDANCE	SHEET. THE PUR-	-
CHAST	NG DIVISION AND T	HE STATE AGENCY 🖡	WILL NOT ASSUME	
ANV D	FCPONSTRIITY FOR	A BIDDER'S FAIL	URE TO COMPLETE	The second secon
THE P	RE-BID ATTENDANCE	SHEET. IN ADDI	TION, WE KEQUESI	
	ALL POTENTIAL BID	DERS INCLUDE THE	IK F-MAIL ADDKES	<b>)</b>
AND F	AX NUMBER.			
	OTENTIAL BIDDERS	ARE REDUESTED TO	ARRIVE PRIOR TO	1
ALL P	TARTING TIME OF T	HE PRE-BID. BID	DERS WHO ARRIVE	
I ATE.	BUT PRIOR TO THE	DISMISSAL OF THE	E TECHNICAL PUR-	
TION	OF THE PRE-BID WI	LL BE PERMITTED [	TO SIGN IN.	5
RIDDE	RS WHO ARRIVE AFT	ER THE CONCLUSION	N OF THE LECHNI-	
CAL P	ORTION OF THE PRE	-BID, BUT DURING	ANY SUBSEQUENT	
	OF THE PRE-BID WI	LL NOT BE PERMIT	IFD IN STRM THE	
ATTEN	DANCE SHEET.			
D.T.D.E.C.	TIONS TO THE PRE-	RID: FROM THE S	HADY SPRING POST	
DIKEC	E, TAKE STATE ROU	TF 3 FAST FOR 1.	4 MILES. TURN	-
PTCHT	NATO JOE COOPER	FARM ROAD (COUNT)	Y ROAD 3/23).	
TRAVE	L 0.4 MILES AND T	HE MINE SITE WIL	L BE ON THE LEFT	•
CONTA	CT & PHONE #: DA	VID L. MARTIN	707/	
	30	4.465.1911 EXT.	3034	
	ORK MUST BE DONE	TH ACCODDANCE WI	TH THE PLANS AND	
ALL W	FICATIONS PREPARE	D BY THE DEPARTM	ENT OF ENVIRON-	
SPECI	L PROTECTION AND	THE PURCHASE ORD	ER ISSUED BY THE	
DEPAR	TMENT OF ADMINIST	ATION, DIVISION	OF PURCHASING.	
EXHIB	SIT 5			
	VIRGINIA CODE 21-	ID-E PROVINCE TH	AT: ANY SOLICITA	_
WEST	FOR A PUBLIC IMPR	OVEMENT CONSTRUC	TION CONTRACT	***
IIUN	<b>§</b>			
	SEE RE	VERSE SIDE FOR TERMS AND CO		Glasian
SIGNATURE	I Fruit	30	4-132-8202	0/21/04
TITLE Vice President	5507098	324	ADDRESS CHANGE	S TO BE NOTED ABOVE
1 V1027175(UC171	7 700 10 1	<u> </u>	IN ODACE ABOVE LABEL	ED MENDOD!



State of West Virginia Department of Administration Purchasing Division 2019 Washington Street East Post Office Box 50130 Charleston, WV 25305-0130

## Request for Quotation

P

DEP14672

PAGE 3

	PONDENCE TO ATTENTION OF
AUDHESS CORNES	ONDERGE TO A STERVING RECO
CHUCK BOWMAN	
304-558-2157	

RFQ COPY

Pineville Paving & Excavating Inc. P.O. Box 1290 Pineville , WV 24874 ENVIRONMENTAL PROTECTION
DEPT. OF
OFFICE OF SPECIAL RECLAMATION
116 INDUSTRIAL DRIVE
DAK HILL, WV
25901 304-465-1911

DATE PRINTED	TERMS OF SA	E SHIP VIA		FOB	FREIGHTTERMS
07/09/2009			DID OPEN	ING TIME 0	1:30PM
BID OPENING DATE:	08/27/2009	CAT. ITEMANIUME			AMOUNT
CINE QUA	ANTITY UOP	NO ITEM NUME	EH	UNIT PRICE	AWOON
				•	
REQUI	RES EACH VEN	DOR THAT SUBMIT	S A BID FO	R THE WORK T	이
SUBMIT	T AT THE SAM	E TIME AN AFFID	AVIT OF CO	MPLIANCE WIT	<b>H</b>
THE B	TD. THE ENC	LOSED PURCHASIN	G AFFIDAVI	T MUST BE	
SIGNEI	D AND SUBMIT	TED WITH THE BI	D AS EVIDE	NCE OF THE	
VENDO	R'S COMPLIAN	CE WITH THE PRO	VISIUNS OF	HIDE TO CHR.	
CHAPTI	ER 21 OF THE	WEST VIRGINIA	VIT WITH T	HE RID SHALL	
MIT	HE SIGNED PU	IFICATION OF SU	CH BID.	HE BID OHALL	
KESUL	I TH DISMONT	IFICALION OF SU	C		
NOTICI	F TO PROCEED	: THIS CONTRAC	T IS TO BE	PERFORMED	
WITH :	365 CALENDAR	DAYS AFTER THE	NOTICE TO	PROCEED	1
IS RE	CEIVED. UNU	ESS OTHERWISE S	PECIFIED,	THE FULLY	
EXECU.	TED PURCHASE	ORDER WILL BE	CONSIDERED	NOTICE TO	
PROCEI	ED.		]		
· · · · · · · · · · · · · · · · · · ·		L L	WE CHARLE	precovee TUE	
CANCE	LLATION: T	E DIRECTOR OF F	URCHASING	KEPEKAEP IUE	
RIGHT	TO CANCEL	HIS CONTRACT INDOR IF THE MATE	DIVIC UD P	IUDKWYNCHID Olon mytiien	
NOTIC	E TO THE VE	N INFERIOR QUAL	TTV OR DO	NOT CONFORM	
SUPPL	THE SPECIET	ATIONS OF THE	HE BID AND	CONTRACT	
HERE		ALIONS OF THE	,,,,,,,,,,,,,,,,,,,,,,,,,,,,,,,,,,,,,,,		
neke	111.				
WAGE	RATES: THE	ONTRACTOR OR SI	BCONTRACTO	R SHALL PAY	
THE H	IGHER OF THE	U.S. DEPARTMEN	IT OF LABOR	R MINIMUM WAG	
RATES	AS ESTABLIS	HED FOR RALEIGH	COUNTY, F	PURSUANT	***************************************
TO WE	ST VIRGINIA	CODE 21-5A, ET	SEQ. (PF	REVAILING	
WAGE	RATES APPLY	TO THIS PROJECT	)		
		A DEFENERACIONAL	E TO ABBTT	רפאדזמא מס	
ARBIT	RATION: AN	REFERENCES MAI MENTS DUE (EXCEI	T FOD ANY	INTERFST	
INTER	EST FUR PAY	LAW) CONTAINE	TN THIS (	CONTRACT	
REQUI	KED BY STATE	N INSTITUTE OF	ARCHITECTS	S DOCUMENTS	
DEDTA	THING TO TH	IS CONTRACT ARE	HEREBY DEL	LETED.	
FERTA	THE TO THE				
WORKE	RS' COMPENS	ATION: VENDOR	S REQUIRE	D TO PROVIDE	
A CER	TIFICATE FR	OM WORKERS' COM	PENSATION :	IF SUCCESSFUL	•
		SEE REVERSE SIDE FOR TE	•		
SIGNATURE / A	a 11/		ELEPHONE 304- 7		8/21/09
	SMAL	1	307- 1		
Vice President	/ FEIN 55	0109824	_		ES TO BE NOTED ABOVE
WHEN RES	PONDING TO RE	Q, INSERT NAME AND	DDRESS IN SP	ACE ABOVE LABE	LED 'VENDOR'



V DOUZEN

RFQ COPY

State of West Virginia Department of Administration Purchasing Division 2019 Washington Street East Post Office Box 50130 Charleston, WV 25305-0130

# Request for Quotation

DEP14672

PAGE 4

ADI ADI	DRESS CORREC	SPONDENCE	TOATIEN	TION OF:	
сниск	BOWMAN				
Z N // E E	9-2157				

Ø. Т--р. Т

Pineville Paving & Excavating Inc. P.O. Box 1290 Pineville , WV 24874 ENVIRONMENTAL PROTECTION
DEPT. OF
OFFICE OF SPECIAL RECLAMATION
116 INDUSTRIAL DRIVE
OAK HILL, WV
25901 304-465-1911

DATEPRIN	red	TERMS OF SALE	SHIP	/IA	F.O.B	FREIGHT TERMS
07/09/					SEUTIO TIME	01.70DW
BID OPENING DATE:	Incomplete (control	08/27/2009			PENING TIME	01:30PM
LINE	QUA	NTITY UOP	NO ITEM NU	WBER	UNIT PRICE	AMOUNT
3	OF THI  (XX) I  OF COM  ISSUAN  THE BI  COVERA	S CONTRACT:  NSURANCE: SL  IMERCIAL GENE  ICE OF CONTRA  D DOCUMENTS,  GE REQUIRED  BUILDERS RISE	CHECKED BELOW  ICCESSFUL VENION  ERAL LIABILITY  ACT. UNLESS O  THE MINIMUM IS \$250,000.  C INSURANCE: BUILDERS RISK	OOR SHALL VINSURAN OTHERWISE AMOUNT	FURNISH PRONCE PRIOR TO SPECIFIED INSURANCE	OF N
	(XX) I THE BI SUBMIT BIDDER MATERI BONDS TRREVO	OUNT EQUAL TO BONDS: FIVE ID PAYABLE TO TTED WITH EAC R SHALL ALSO TAL BOND FOR MAY BE PROVI	PERCENT (5%) THE STATE OF THE STATE OF THE STATE OF THE AS A BE FURNISH A PER 100% OF THE A IDED IN THE FOR THE OF CREDIT, OF	OF THE TO WEST VILLE BOND. REFORMANCE AMOUNT OF A DR BOND FEED TO DO	OF THE CONTRA  TOTAL AMOUNT  IRGINIA, SHALL  THE SUCCESS  BOND AND LA  THE CONTRAC  CERTIFIED CH  FURNISHED BY  D BUSINESS IN	OF BE SFUL BOR/CT. JECK, A
	IN LII UNDER ACCEP BOND,	\$100,000. FABLE IN LIE OR LABOR AN	SINIA. A LETT WILL ONLY BE PERSONAL OR BUTHE 5% BID MATERIAL BOYOND: A TWO (2)	ALLOWED JSINESS ID BOND, ND.	CHECKS ARE NO PERFORMANCE	ST
	COVER	ING THE ROOF JCCESSFUL VE	ING SYSTEM WI	L BE A	REQUIREMENT C	)F
	305360000000000000000000000000000000000		SEEREVERSE SIDE FOR	TERMS AND CON	DITIONS	1
SIGNATURE	·	ZIII			4-132-8303	DATE 8/21/09
TITLE	بل داد	FEIN EE	709824			IANGES TO BE NOTED ABOVE
/ Vice / res	sident	950	10 100 1		NORGE ADOVE I	



State of West Virginia Department of Administration Purchasing Division 2019 Washington Street East Post Office Box 50130 Charleston, WV 25305-0130

# Request for Quotation

 FQ N	UME	ER		
DΕ	P1	46	72	

PAGE 5

ADDRESS CORRESPONDENCE TO ATTENTION OF

CHUCK BOWMAN 304-558-2157

RFQ COPY

Pineville Paving & Excavating Inc. P.O. Box 1290 Pineville , WV 24874 ENVIRONMENTAL PROTECTION
DEPT. OF
OFFICE OF SPECIAL RECLAMATION
116 INDUSTRIAL DRIVE
OAK HILL, WV
25901 304-465-1911

DATE PRINTED	TER	MS OF SALE	SHIP VIA	FO8:	FREIGHT TERMS
07/09/20			N. 7.73	DENING TIME OF	4 Z B D M
BID OPENING DATE:	08/27/	the second secon	RID		:30PM
LINE	QUANTITY	UOP CAT NO	ITEM NUMBER	UNITPRICE	AMOUNT
PE S1 L1 L1	ERSONS DESIFATE MUST BUCENSING BOLICENSE. APADE BY CONT	RING TO PERF E LICENSED. ARD IS EMPOW PLICATIONS F ACTING THE W	ERED TO ISSUE OR A CONTRACTO EST VIRGINIA D	G WORK IN THIS INIA CONTRACTORS THE CONTRACTORS RS LICENSE MAY B IVISION OF LABOR	
25 WE	5305. TELE EST VIRGINI	PHONE: (304) A STATE CODE	558-7890. 21-11-11 REQU	CHARLESTON, WV  IRES ANY RACTORS LICENSE	
B I	UMBER ON TH IDDER TO CO ONTRACTORS	EIR BID.  MPLETE: JUE  NAME: . J. JUE	eville Paving	-Excavating Inc	
TI CC	HE SUCCESSF	UL BIDDER WI	W.V.O.O.542 LL BE REQUIRED S LICENSE PRIO T.	TO FURNISH A R TO ISSUANCE OF	
		APPL	ICABLE LAW		
AI TI D	ND REGULATI HE "REQUEST	ONS, AND THE FOR QUOTATI THE SOLE AUT	CODE, PURCHASI INFORMATION P ON" ISSUED BY HORITY GOVERNI	THE PURCHASING	
A1 01 DI	NY OTHER SO R ALTERS TH	URCE, VERBAL E INFORMATIO THE ABOVE P	OR WRITTEN, W N PROVIDED FRO ARAGRAPH IS VO		
		SEE REVER	SE SIDE FOR TERMS AND CON		al-Ja
SIGNATURE	i De		3c	94-132-8303 PATE	8/21/09
TITLE Vice reside	ent E	550709824	f	ADDRESS CHANGES	S TO BE NOTED ABOVE



DOCZM

State of West Virginia Department of Administration Purchasing Division 2019 Washington Street East Post Office Box 50130 Charleston, WV 25305-0130

## Request for Quotation

DEP14672

FREIGHT TERMS

ADDRESS:CORRESPONDENCE TO ATTENTION OF

CHUCK BOWMAN 304-558-2157

SHIP VIA FO.B.

DEO CODY

Pineville Paving & Excavating Inc. P.O. Box 1290 Pineville, WV 24874

DATE-PRINTED TERMS OF SALE

**ENVIRONMENTAL PROTECTION** DEPT. OF OFFICE OF SPECIAL RECLAMATION 116 INDUSTRIAL DRIVE OAK HILL, WV 304-465-1911 25901

07/09/							ODENTIO TAME 5	1 . 70DM
BID OPENING DATE:	December (600000)	08/27/	2009			BID		11:30PM
LINE	QUA	NTITY	UOP	CAT. NO	ITEM NUMB	≅R.	UNIT PRICE	AMOUNT
	BANKRU FOR BA CALLY ORDER. PREFER 1. EX PU NO A PI	UPTCY: NKRUPT NULL A RENCE F (CEPT W URCHASI ) CONTR STATE ODUCTS HIS CONS CONS	IN T CY PR ND VO  OR US HEN A NG DI ACTOR TRACT TRACT TRUCT R OTH CTURE	HE EVOTECTID, A E OF UTHOR VISIO ACT P IN T NTRACION OF	ENT THE VE ION, THIS ND IS TERM  DOMESTIC S IZED BY TH N PURSUANT USE OR SUP ROJECT OTH HE UNITED  T PROJECT" F, OR ANY PROVEMENT LUDING, BU	NDOR/C CONTRA INATED  TEEL P E DIRE TO SU PLY ST ER THA STATES  MEANS ADDITI TO ANY T NOT	ONTRACTOR FILES CT IS AUTOMATI- WITHOUT FURTHER RODUCTS CTOR OF THE BSECTION 2 BELOV EEL PRODUCTS FOR N THOSE STEEL . AS USED USED ANY ERECTION OF ON TO, ALTERATIV BUILDING OR LIMITED TO, ROAN	N, R
		OR C EQUI SUCH STAT	OOLIN PMENT PROJ E OF	G DR , OR ECTS, WEST	VENTILATIN THE SUPPLY PURSUANT	G PLAN OF AN TO A C OR WHI	ON OF ANY HEATI TS OR OTHER D MATERIALS FOR DNTRACT WITH TH CH BIDS WERE 2001.	
	В	SHAF FABF PROC SUCH HEAF	ED, E ESSEI OPER	RAWN, D OR BY A ATION	EXTRUDED, OTHERWISE COMBINATI	FORGE SIMILA ON OF EEL MA ECTRIC	RLY PROCESSED, TWO OR MORE OF DE BY THE OPEN FURNACE,	
	С	. "UN] AMEF	TED S	II DN	CLUDES ALL	. TERRI	ED STATES OF TORY, CONTINENT	A
		7_ =	z //	J SET FIL	VERSE SIDE FOR TE		- 1047	E Glan Ina
SIGNATURE	er l	7/5	M/	4_			304-732-8303	<sup>E</sup> 8/21/09
TITLE Vice Pre	sident		55	50709	<b>.</b> ४२५			AES TO BE NOTED ABOVE
W	IEN RES	PONDING	TO RFC	, INSER	RT NAME AND A	DDRESS	IN SPACE ABOVE LABE	LED 'VENDOR'



P.O. Box 1290

State of West Virginia Department of Administration Purchasing Division 2019 Washington Street East Post Office Box 50130 Charleston, WV 25305-0130

# Request for Quotation

DEP14672

ADDRESS.CORRESPONDENCE TO ATTENTION OF CHUCK BOWMAN

304-558-2157 PEN COPY

Pineville Paving & Excavating Inc. Pineville, WV 24874

ENVIRONMENTAL PROTECTION DEPT. OF OFFICE OF SPECIAL RECLAMATION 116 INDUSTRIAL DRIVE OAK HILL, WV 304-465-1911 25901

DATE PRINT	ED	TER	MS OF SALE		S)	HIP VIA			F0.8		FREIGHT TERMS
07/09/	<u> </u>								100 000 00 100		. 7 ODM
BID OPENING DATE:		08/27/	2009	50.000.000.001		В	ID C	PENI	G TIME	<u>U 1</u>	:30PM
LINE	QUA	NTITY	UCP	CAT.	ITEN	NUMBER			UNIT PRICE		AMOUNT
					(1000110010000000000000000000000000000	<u> </u>					
	namen e entre e	OR I UNIT	NSULAF ED ST	R, SU ATES.	BJECT T	TO THE	JUR	ISDIC.	TION OF	THE	
	W	HE DIRE RITING, RODUCTS	AUTH	OF TH ORIZE	E PURCH	ASING SE OF F	DIV:	ISION IGN S	MAY, IN Teel		
	A	EXCE TOTA HUND GREA THE	ED ON L CON RED D TER. COST	E TEN TRACT OLLAR FOR IS TH	TH OF ( COST ( S (2,5) THE PU	ONE PER OR TWO 00.00), RPOSES E OF TH	CEN THO WH DF IE S	T (.1 USAND ICHEV THIS TEEL	D DOES N %) OF TH FIVE ER IS SECTION, PRODUCT	ΙΕ	
	В	DETE NOT	RMINE PRODU	S THA CED I	F THE I T SPEC N THE I HERWISI	IFIED S UNITED E ARE	STEE STA OT	L MAT TES I Reaso	ERIALS A N SUFFIC NABLY	ARE CIEN	
	3.	VIOI TO (	ATION	OF T	HO USE THIS SE TIES P	CTION	4AY	BE SU	BJECT		
	REV.	10/01/	1								·
	EXHIE	IT 7									
	PROJE	CTS			ASS & S						
	SEQ.	CORDAN EVERY RATION,	CONTR	RACT I	MPROVEM	ISTRUCT IENT OR	ION, MAI	NTENA	INZIKUCI	ION,	
		7 -	<i>&gt; 111</i>	//SZER	EVERSE SIDE	FOR TERMS	ONE 💋 ,	w. 112-	× 8363	DATE	8127/09
SIGNATURE	er i		A CONTRACT	<i>r</i>			<u>)</u>	77-170			S TO BE NOTED ABOVE
TITLE Vice Pres	sident		55 <u>55</u>	0709	1824						
W	HEN RE	SPONDING	TO RFC	), INSE	RT NAME	and add	RESS	IN SPA	CE AROAF I	LABEL	ED 'VENDOR'



BEU CUBA

P.O. Box 1290

Pineville, WV 24874

State of West Virginia Department of Administration **Purchasing Division** 2019 Washington Street East Post Office Box 50130 Charleston, WV 25305-0130

Pineville Paving & Excavating Inc.

## Request for Quotation

....RFO:NUMBER.... DEP1<u>4672</u>

ADDRESS CORRESPONDENCES TO: ATTENTION OF

CHUCK BOWMAN

304-558-2157

ENVIRONMENTAL PROTECTION DEPT. OF OFFICE OF SPECIAL RECLAMATION 116 INDUSTRIAL DRIVE OAK HILL, WV 304-465-1911 25901

FREIGHT TERMS F.O.B. SHIP VIA DATE PRINTED TERMS OF SALE 07/09/2009 01:30PM BID OPENING TIME 08/27/2009 BID OPENING DATE: AMOUNT CAT NO UNIT PRICE. ITEM NUMBER UOP QUANTITY LINE PUBLIC WORKS, WHERE THE COST IS MORE THAN \$50,000 AND, IN THE CASE OF STEEL ONLY, WHERE THE COST OF STEEL IS MORE THAN \$50,000 OR WHERE MORE THAN 10,000 POUNDS OF STEEL ARE REQUIRED, THE STATE WILL ACCEPT ONLY ALUMINUM GLASS, OR STEEL PRODUCTS PRODUCED IN THE UNITED STATES. IN ADDITION, ITEMS OF MACHINERY OR EQUIPMENT PURCHASED FOR USE AT THE SITE OF PUBLIC WORKS SHALL BE MADE OF DOMESTIC ALUMINUM, GLASS OR STEEL, UNLESS THE COST OF THE PRODUCT IS LESS THAN \$50,000 OR LESS THAN 10,000 POUNDS OF STEEL ARE USED IN PUBLIC WORKS PROJECTS. FOREIGN MADE ALUMINUM, GLASS OR STEEL PRODUCTS MAY BE ACCEPTED ONLY IF THE COST OF DOMESTIC PRODUCTS IS FOUND SUCH COST IS UNREASONABLE IF IT IS TO BE UNREASONABLE. 20% OR MORE HIGHER THAN THE BID PRICE FOR FOREIGN MADE IF THE DOMESTIC ALUMINUM, GLASS OR STEEL PRODUCTS TO BE SUPPLIED OR PRODUCED IN A "SUBSTANTIAL LABOR SURPLUS AREA", AS DEFINED BY THE UNITED STATES DEPARTMENT OF LABOR, FOREIGN PRODUCTS MAY BE SUPPLIED ONLY IF DOMESTIC PRODUCTS ARE 30% OR MORE HIGHER IN PRICE THAN THE FOREIGN MADE PRODUCTS. IF, PRIOR TO THE AWARD OF A CONTRACT UNDER THE ABOVE PROVISIONS, THE SPENDING OFFICER OF THE SPENDING UNIT DETERMINES THAT THERE EXISTS A BID FOR LIKE FOREIGN ALUMINUM, GLASS OR STEEL THAT IS REASONABLE AND LOWER THAN THE LOWEST BID DOMESTIC PRODUCTS, THE SPENDING OFFICE MAY REQUEST, IN WRITING, A REEVALUATION AND REDUCTION IN THE LOWEST BID FOR SUCH DOMESTIC PRODUCTS. ALL VENDORS MUST INDICATE IN THEIR BID IF THEY ARE SUPPLYING FOREIGN ALUMINUM, GLASS OR STEEL. REV. 3/88 EXHIBIT 9 SEE REVERSE SIDE FOR TERMS AND CONDITIONS TELEPHONE 204-132-8303 8/27/09 SIGNATURE ADDRESS CHANGES TO BE NOTED ABOVE 550109824



RFQ COPY

P.O. Box 1290

State of West Virginia Department of Administration **Purchasing Division** 2019 Washington Street East Post Office Box 50130 Charleston, WV 25305-0130

-- THEE

Pineville Paving & Excavating Inc.

## Request for REQNUMBER Quotation

DEP14672

ADDRESS CORRESPONDENCE TO ATTENTION OF

CHUCK BOWMAN 304-558-2157

ENVIRONMENTAL PROTECTION DEPT. OF OFFICE OF SPECIAL RECLAMATION 116 INDUSTRIAL DRIVE OAK HILL, WV 304-465-1911 25901

ii P.O. Box 1290 ii Pineville , WV 24874 FREIGHT TERMS TERMS OF SALE SHIP VIA DATE PRINTED 07/09/2009 01:30PM BID OPENING TIME 08/27/2009 BID OPENING DATE: AMOUNT UNIT PRICE CAT ITEM NUMBER UOP QUANTITY LINE NOTICE FOR ISSUANCE & ACKNOWLEDGEMENT OF CONSTRUCTION PROJECT ADDENDA THE ARCHITECT/ENGINEER AND/OR AGENCY SHALL BE REQUIRED TO ABIDE BY THE FOLLOWING SCHEDULE IN ISSUING CONSTRUCTION PROJECT ADDENDA FOR STATE AGENCIES: THE ARCHITECT/ENGINEER SHALL PREPARE THE ADDENDUM AND A LIST OF ALL PARTIES THAT HAVE PROCURED DRAWINGS THE ADDENDUM AND SPECIFICATIONS FOR THE PROJECT. AND LIST SHALL BE FORWARDED TO THE BUYER IN THE STATE THE ARCHITECT/ENGINEER SHALL ALS PURCHASING DIVISION. SEND A COPY OF THE ADDENDUM TO THE STATE AGENCY FOR WHICH THE CONTRACT IS ISSUED. THE BUYER SHALL SEND THE ADDENDUM TO ALL INTERESTED PARTIES AND, IF NECESSARY, EXTEND THE BID OPENING DATE. ANY ADDENDUM SHOULD BE RECEIVED BY THE BUYER WITHIN FOURTEEN (14) DAYS PRIOR TO THE BID OPENING DATE. ALL ADDENDA SHOULD BE FORMALLY ACKNOWLEDGED BY ALL PURCHASING SUBMITTED TO THE STATE BIDDERS AND AND REGULATIONS RULES SAME THE DIVISION. BIDDING DOCUMENT ORIGINAL THE APPLY TO THAT SHALL ALSO APPLY TO AN ADDENDUM DOCUMENT. THE ONLY EXCEPTION MAY BE FOR AN ADDENDUM THAT IS ISSUED FOR THE SOLE PURPOSE OF CHANGING A BID OPENING TIME AND/OR DATE. REV. 11/96 DEP. 146.7.2 EXHIBIT 10 ADDENDUM ACKNOWLEDGEMENT EE REVERSE SIDE FOR TERMS AND CONDITIONS

SIGNATURE

TELEPHONE 304-732-8303

ADDRESS CHANGES TO BE NOTED ABOVE

550109824 WHEN RESPONDING TO RFQ, INSERT NAME AND ADDRESS IN SPACE ABOVE LABELED 'VENDOR'



RFQ COPY

P.O. Box 1290

Pineville, WV 24874

State of West Virginia Department of Administration Purchasing Division 2019 Washington Street East Post Office Box 50130 Charleston, WV 25305-0130

Pineville Paving & Excavating Inc.

# Request for Quotation

DEP14672

10

ADDRESS CORRESPONDENCE TO ATTENTION OF

CHUCK BOWMAN

304-558-2157

ENVIRONMENTAL PROTECTION DEPT. OF OFFICE OF SPECIAL RECLAMATION 116 INDUSTRIAL DRIVE

DAK HILL, WV 25901

304-465-1911

DATEPRINT	FD	JER)	US OF SALI		SH	IP VIA		FO	8		FREI	GHT TERMS	
07/09/		a reconstruction of the				n rn	OPE	NING	TTME	01:	30PM		
BID OPENING DATE:		08/27/	2009				UPE	2007 (30) 366, 366	PRICE			AMOUNT	
LINE	QUA	NTITY	UOP	CAT NO.	ITEM	NUMBER							
													-
	ADDENI MY PRO	OUM(S) OPOSAL,	AND H	AVE M	INDE LHE	OF THE F NECESSA CIFICATI		,	CHECKEI ONS TO				HANNESS AND THE PROPERTY OF TH
	ADDENI	DUM NOS	. :										
	NO. 1	•		• • • • •	• • • •								
	NO. 2	•											!
	NO. 3							-					
	NO. 4												
	NO. 5												
	ADDEN	DUM(S)	MAY I	BE CA	USE FUR	CONFIRM REJECTIO	,,,,	, , , , ,		TH			
	REPRE ORAL AND A	SENTAT DISCUS NY STA	ION M/ SION I TE PEI	ADE O HELD RSONN	R ASSUMI BETWEEN EL IS N	ND THAT A ED TO BE VENDOR'S OT BINDIS G AND ADS L ADDENDS	RE IG.	PRESEI ONLY TO TH	NTATIVE THE	s			
		Pinev:	De PAI	IS.	of Exam	frug Inc.		NATURE PANY					
	• • • •		<b>≯</b> .−.?	7.7	0.7		DATI	E					
	REV.	11/96				CONTENIO AND	O NO	ITIONS					
CICNATURE				) //	REVERSESIDE	FOR TERMS AND TELEPHONE	304	-132-	8303	DATE	8/21	109	
SIGNATURE	Also,	W 52	TEEIN/		30.7			Al	DDRESS CH	ANGE	S TO BE	NOTED A	BOVE
TITLE	المسان		ノンつう	0209	8 <u>7</u> 4							VID OF	



RFQ COPY

P.O. Box 1290

Pineville , WV 24874

State of West Virginia Department of Administration Purchasing Division 2019 Washington Street East Post Office Box 50130 Charleston, WV 25305-0130

Pineville Paving & Excavating Inc.

# Request for Quotation

F	FO	MON	ΒĒ	R	: (X		
	ne	: D 1	6	۷	7	2	

ADDRESS CORRES	PONDENCE TO ATTENTION OF
CHUCK BOWMAN	

ENVIRONMENTAL PROTECTION DEPT. OF


OFFICE OF SPECIAL RECLAMATION 116 INDUSTRIAL DRIVE OAK HILL, WV

304-465-1911 25901

					SHIPVIA			FO:B		FREIGHT TERMS	
DATE PRINT		IEH	MS OF SAL	58000000000			20,000,000				
07/09/	2009		2000			BID	PEN	ING TIME	01:	30PM	
BID OPENING DATE:	100000000000000000000000000000000000000	08/27/		CAT	ITEM NUMBE			UNIT PRICE		AMOUNT	
LINE	QUAI	UTITY	UOP	NO.	n.c.m.neonee				<u> </u>		1
	201000000000000000000000000000000000000					ļ					Ì
	}										1
				NO	TICE	ţ					
					NAME TO TO	٦٠					ļ
	A SIGN	ED BID	MUST	BE S	UBMITTED TO		i				
	-	SCDADTM	ENT C	E ADM	INISTRATIO	N					
	L	PURCHAS	TNG I	IVISI	ON						
	1	DITI DIN	in 15	1					;		
	1	ania WA	CHINE	TON S	TREET, EAS	T					ļ
	(	CHARLES	STON,	MA 3	25305-0130						
	1										
.		** 01001	ם ח	NTAT	THIS INFO	RMATIC	N O	N THE FACE	OF		
	THE B	717 ET VB!	ם מיוני	THE B	ID MAY NOT	BE CON	SID	ERED:			
	HHE E	MACFOLI	- 0.0	`  -							
	SEALE	D BID									
					07.07						
•	BUYER	:		1	CB-23						
					DEP14672	2					
	REQ.	NU.:		-	<b>D</b> _, _ , _ , _ ,						
	חתופ	PENING	DATE	:	08/27/200	) 9					
	510 0	,,									
	BID O	PENING	TIME	:	1:30 P.M	•	1				
				- 434	NUMBER IN	CASE I	1 15	NECESSAR'	1	4	
	PLEAS	SE PROV	IDE A	FAX	ING YOUR B	ID:					
Į	TO CO	MIACI	700 A	- 7 7	2-785	_					
			<u> </u>	- 12	. <u></u>		-				
								DATACT			
ļ.	PLEAS	SE PRIN	IT DR	TYPE	NAME OF PE	KSUN I	u C	JNIACI			
	CONC	ERNING	-h - T	AH! NTI	_ •		2				
			Ker	<u>'ib</u>	D Brack	ORQ_					
				[							
					-						
]					REVERSE SIDE FOR T	FRMS AND	LONDIT	ONS			
			ر کے	A PEE	HEACHOE SINCTIONS	TELEPHONE	24-	132 8303	DATE	8/27/09	
SIGNATURE	god in	MI	150° 2	<u> </u>		<u></u>	JU [	ADDRESS	HANGE	S TO BE NOTED ABO	VE
	1 1		FEIN E	こりりり	AG S Ú			MUDITION		-	

WV-36a STATE OF WEST VIRGINIA REV. 1/29/02 PURCHASING CONTINUATION SHEET VENDOR:

Day of the second	BUYER CB-23	PAGE	REQ. OR PO	1
	SPEND: west virg protection	INIA DEPA	NIT ARTMENT OF ENVIRONMENTAL OF SPECIAL RECLAMATION	

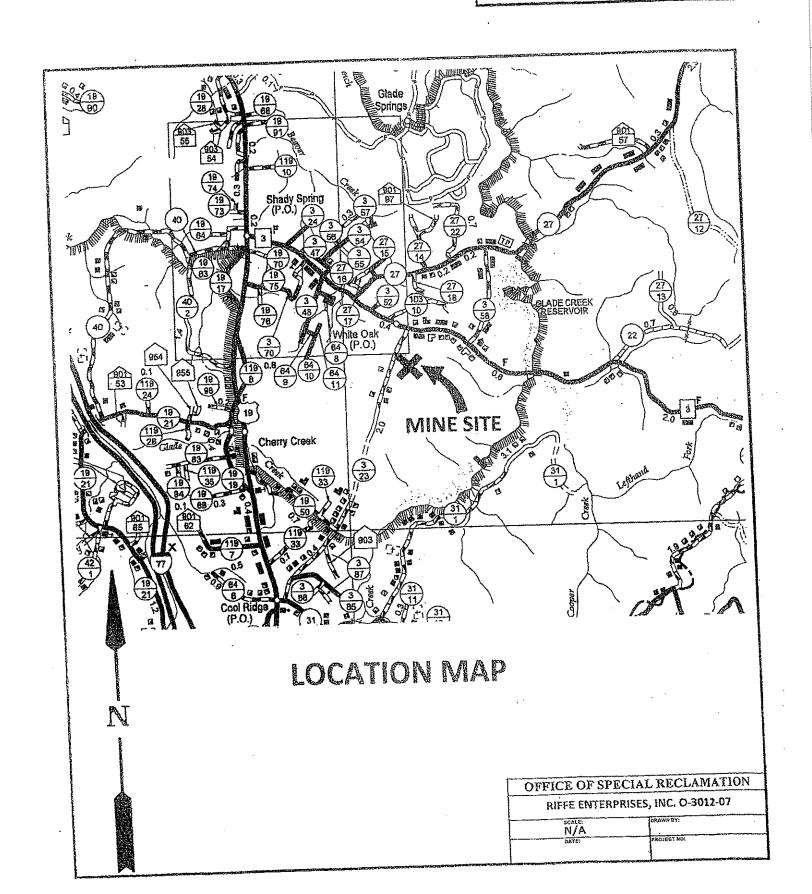

WV-36a REV. 1/29/02 VENDOR:

# STATE OF WEST VIRGINIA PURCHASING CONTINUATION SHEET

BUYER	PAGE	REQ.	OR PO NO 13					
CB-23								
SPENDING UNIT								
WEST VIRGINIA DEPARTMENT OF ENVIRONMENTAL PROTECTION/OFFICE OF SPECIAL RECLAMATION								

# SCOPE OF WORK

The successful bidder shall provide appropriate equipment, materials, labor and any technical services needed for the successful reclamation of <u>Riffe Enterprises</u>, Inc., Permit <u>O-3012-07</u>, and any disturbance associated with such operation. The General Performance Standards (GPS) shall apply to all items in Scope of Work.

Work necessary on this site will include the following items, but is not limited to these:

- 1. Upon mobilization to the site, which will be directed in a written Notice to Proceed, the access roads shall be developed in accordance with bid item # 3.0. If, fuel and lubricants are to be stored on site, bid item # 2.0 shall be in place before fuel is delivered. Project sign shall be constructed and erected in accordance with attached specifications. The sign shall be maintained during the construction activities and through the life of the warranty period. Sign cost is a No Bid Item and included with mobilization cost. No work shall be authorized or allowed at site until sign is constructed and erected on site and approved by DEP.
- Storm water management, as necessary, in the form as described, in the attached National Pollutant Discharge Elimination System, Water Pollution Control Permit Number WV0115924, existing sediment control ponds and in additional bid item # 8.0 and 9.0 shall be installed.
- 3. Concurrent and continuous reclamation shall be maintained throughout the life of the project. Backfill is required for <u>all areas</u>. Regrading and topsoiling are required for <u>all areas</u>. Revegetation and soil improvements are required for <u>all areas</u>. Reclamation is to be according to the attached specifications, plans, and clarifying discussions at the Pre-Bid Conference.
- 4. Construction stakeout as necessary to carry out work. (Bid Item # 7.0 )
- Check for and locate all utilities within the work area to provide and maintain a safe working area in addition to preventing damage to the utility.
- 6. Remove any and all debris from site. Contractor must provide documentation of proper disposal. Concrete may be broken into sections no larger than four (4) feet in any direction and buried on site. Any rebar or reinforcing steel shall be removed to be flush with the surface of the concrete prior to burial and shall be disposed of off site. Contractor must provide documentation of proper disposal. Woody type debris that will be redisturbed during construction shall be buried on site in an area that would not be adversely impacted by settlement. Note: Debris removal shall be incidental to and included in the cost of regrading.
- 7. Backfill to eliminate approximately 300 linear feet of Highwall A. The contractor may go above Highwall A to regrade the disturbance above Highwall A and to blend into natural ground.
- 8. Backfill to eliminate approximately 225 linear feet of Highwall B. No disturbance shall be allowed above Highwall B.

STATE OF WEST VIRGINIA

REV. 1/29/02 VENDOR: PURCHASING CONTINUATION SHEET

BUYER	PAGE	REQ.	OR	PO	NO.1	4
CB-23						
SPENDING	UNIT	<u> </u>				
WEST VIRGINIA E PROTECTION/OFFI						

- 9. Note: All backfilled and regraded slopes shall be no steeper than 2 horizontal to 1 vertical.
- 10. All black/ coal/ potentially toxic material shall be segregated from the backfill material and be isolated in the backstack per attached specifications. Material to be isolated shall be mixed with forty (40) tons of agricultural lime prior to final placement in the backstack. This shall include any coal remaining in the coal stockpile. Forty (40) tons shall be spread uniformly on and around the pit floor. If no coal/black material remains in stockpile area, all eighty (80) tons of lime shall be spread uniformly on and around the pit floor.
- 11. Regrade approximately 21 acres of disturbance to establish a sheetflow drainage pattern toward Ditch 1 and the reestablished natural drain. This shall include filling the trench and removing the constructed berm near the county road.
- 12. Construct approximately 1,020 linear feet of Ditch 1 on a uniform grade. Ditch 1 shall be grass lined with jute erosion control matting staked in place with 6 inch long "Bio-STAKEs" or equivalent. (See Details and Specifications). Haybale dikes shall be installed across Ditch 1 at every 50 foot in length.
- 13. Construct 100 linear feet of Ditch 2, from the outlet end of Ditch 1 to Pond A.
- 14. Reestablish the natural drain by removing any fill material down to natural ground and constructing Ditch 3 approximately 875 linear feet. Care shall be taken to limit disturbance of existing wetland vegetation. Ditch 3 shall be grass lined with jute erosion control matting staked in place with 6 inch long "Bio-STAKEs" or equivalent. (See Details and Specifications). Haybale dikes shall be installed across Ditch 3 at every 50 foot in length.
- 15. Install 4,000 linear feet of haybale dike for sediment control during and after construction.
- 16. Install 1,000 linear feet of silt fence for sediment control during and after construction.
- 17. Revegetate 2 acres of disturbance within and adjacent to the reestablished natural drain with the Wetland Area Mix.
- 18. Revegetate 19 additional acres of disturbance with the south standard mix.

I David L. Martin, Sr., the undersigned, hereby certify <sup>1</sup> that this Reclamation Plan is correct and shows to the best of my knowledge and belief all the information required by the surface mining laws of the State of West Virginia. The source of information was the approved mining and reclamation plan contained in the WV DEP, Inspection and Information contained in the WV DEP, Inspection and Information states.

Registered Professional Engineer WV No. 7202

STATE OF

The term "certify" as used herein is defined as fallows in enabled certification of conditions is a declaration of professional

judgment. It does not constitute a warranty or guarantee either expressed or implied.

1016(

BUYER CB-23 PAGE

REQ. OR PO NO.

WV-36a

STATE OF WEST VIRGINIA

REV. 1/29/02 PURCHASING CONTINUATION SHEET VENDOR: Pinevilla Paving T Excavating Inc.

SPENDING UNIT

WEST VIRGINIA DEPARTMENT OF ENVIRONMENTAL PROTECTION/OFFICE OF SPECIAL RECLAMATION

ITEM NO.	QUANTITY	DESCRIPTION	UNIT PRICE	AMOUNT
		BID SCHEDULE		
		PERMIT NAME: Riffe Enterprises, Inc.		
	ALL VALLEY PROPERTY.	PERMIT NUMBER(S): <u>O-3012-07</u>		
		The DEP reserves the right to request additional information and supporting documentation regarding unit prices when the unit price appears to be unreasonable.		
1.0	LUMP SUM	MOBILIZATION/DEMOBILIZATION (5% Total Bid Maximum for this permit)	LUMP SUM	\$5,000.00
2.0	LUMP SUM	SPILL CONTAINMENT AREA (S.C.A.)(\$1,000.00 Maximum Bid for this permit)	LUMP SUM	\$ 100.00
3.0	LUMP SUM	HAULROAD/ACCESS ROAD (5% Total Bid Maximum for this permit)	LUMP SUM	\$ 100.00
4.0	LUMP SUM	BACKFILLING	LUMP SUM	\$40,000.00
5.0	LUMP SUM	REGRADING AND TOPSOILING	LUMP SUM	\$ <u>30,000.00</u>
6.0		REVEGETATION		
6.1	LUMP SUM	AGRICULTURAL LIME	LUMP SUM	\$ 7,000.00
6.2	LUMP SUM	<u>FERTILIZER</u>	LUMP SUM	\$ <u>7000.</u>
6.3	LUMP SUM	MULCH CONTRACTOR OF THE PROPERTY OF THE PROPER	LUMP SUM	\$ <u>7,000.</u>
6.4	LUMP SUM	VEGETATIVE SPECIES	LUMP SUM	\$ 7,000. 00
7.0	LUMP SUM	CONSTRUCTION STAKEOUT (Limited to 5% Total Bid For This Permit)	LUMP SUM	
8.0	4,000 LF	HAYBALE DIKE (Max. Bid \$5.00 Per LF)	\$ /. PER LF	\$ <u>4000.                                 </u>
9.0	1,000 LF	SILT FENCE	PER LF	\$ <u>/,000. <sup>90</sup></u>
	THE PARTY AND A PA			

WV-36a STATE OF WEST VIRGINIA

REV. 1/29/02 PURCHASING CONTINUATION SHEET VENDOR: Pineville Paring & Excavating Inc.

PAGE REO. OF TO BUYER CB-23 SPENDING UNIT WEST VIRGINIA DEPARTMENT OF ENVIRONMENTAL

PROTECTION/OFFICE OF SPECIAL RECLAMATION

	·	A THING O EXCURATING LINE.		
ITEM NO.	QUANTITY	DESCRIPTION	UNIT PRICE	THUOMA
10.0		GRASSLINED DITCH		
10.1	LUMP SUM	DITCH 1	LUMP SUM	\$5,000.00
10.2	LUMP SUM	DITCH 3	LUMP SUM	\$5,000,00 \$5,000,00 \$5,000,00
11.0	LUMP SUM	RIP-RAP DITCH 2		
12.0	NO BID ITEM	<u>UTILITIES</u>	NO BID ITEM	
13.0	LUMP SUM	<u>LIMING</u>	LUMP SUM	\$4,000, <u>00</u>
	,			
	and the state of t			
		TOTAL FOR PERMIT: <u>O-3012-07</u>		\$//7,300.
			-	
			- The state of the	
			The state of the s	

STATE OF WEST VIRGINIA

REV. 1/29/02 VENDOR: PURCHASING CONTINUATION SHEET

BUYER PAGE REQ. OR PO NO. 7
CB-23
SPENDING UNIT
WEST VIRGINIA DEPARTMENT OF ENVIRONMENTAL
PROTECTION/OFFICE OF SPECIAL RECLAMATION

#### BID ITEM TECHNICAL SPECIFICATIONS

#### 1.0 MOBILIZATION/DEMOBILIZATION

This work shall consist of the performance of construction preparatory operations, including the movement of personnel, equipment and other facilities to the project site necessary to begin work on a substantial phase of the contract. It shall also include installation of a project sign according to the attached specification and all demobilization activities. No deduction will be made nor will any increase be made in the Lump Sum Mobilization/Demobilization Item Amount, regardless of decreases or increases in the final total contract amount or for any other cause. (Shall not exceed 5% of the Total Bid for this permit.)

Prior to demobilization, an inspection is <u>required</u> to be conducted by the Department of Environmental Protection's Specialist and the contractor to insure compliance with contract performance.

#### 2.0 SPILL CONTAINMENT AREA (S.C.A.)

Spill containment measures shall be used for fuel and lubricant storage areas. All containers, barrels, buckets, cans, etc., are to be legally disposed of off site. Used lubricants are to be disposed of according to state law to minimize pollution to the local surface and ground water supplies. Spills are the responsibility of the contractor and need immediate clean up and maintained at no expense to the State. This S.C.A. shall be constructed in accordance with the typical drawing specification. (See Attachment) Alternate containment measures will be considered for approval by the Program Manager if acceptable results can be shown. Fuel tanks manufactured with secondary containment are acceptable. Minimum secondary containment is 110 percent. (Bid limited to \$1,000.00 maximum)

#### 3.0 HAULROAD/ACCESS ROAD

The contractor shall maintain and/or construct haul-road/access road during the reclamation process to provide access on a well drained surface. The access road to and on the reclamation site shall be graded, sloped, and maintained to drain to provide a road surface free of excessive mud and standing waters at all times while work is in progress. Roads which are below the project shall be guarded against rolling rock and free there from. Dust-control measures may be necessary if hauling creates airborne material. Snow removal to be included in this item.

#### 4.0 BACKFILLING

Areas of this project subject to backfilling to achieve the post-mining land-use shall: be accomplished in a continuous concurrent manner on all surface disturbances within the original permit and associated disturbed areas as existing at bid showing; be filled by mechanical methods to eliminate high-wall and rock outcropping, to produce slopes of consistent lines and of the approximate original contour; be free of protruding rock and debris; be compacted in a progressive backfilling manner with mechanical equipment to ensure stability of backfill material. The maximum acceptable slope of any backfill face shall not exceed two (2) horizontal to one (1) vertical, unless otherwise stated. Backfilling shall cease during periods of adverse site conditions. (For example: excessive soil moisture)

#### 5.0 REGRADING AND TOPSOILING

Concurrent regrading and topsoiling shall immediately follow backfilling and shall: distribute topsoil or the best available material to support vegetation as identified by the Department of Environmental Protection contact person, on the surface of the backfill in a smooth, uniform manner; include the elimination of all rills and gullies, the construction of sediment control sumps, the removal of sediment control sumps, the grading of spoil and/or fill materials. Surface shall be free of all rock exceeding six (6) inches in diameter and shall be tracked, track to track. Topsoil presently stockpiled on site shall be preserved and spread on the fill surface. In the absence of stockpiled topsoil, material which can be used as a topsoil substitute shall be identified, segregated, and stockpiled for spreading on the surface. If necessary to manufacture fines, mechanical treatment to pulverize the surface layer shall be required. Regrading and topsoiling shall be conducted prior to and in preparation for the revegetation item.

STATE OF WEST VIRGINIA

REV. 1/29/02 VENDOR: PURCHASING CONTINUATION SHEET

	BUYER	PAGE	REQ.	OR PO	พก. 1	B
١	CB-23					1
Ì	SPENDING	UNIT				٦
١	WEST VIRGINIA D					

#### 6.0 REVEGETATION

The actual seeding date, within the work performance period, shall be at the discretion of the contractor, but a permanent vegetative cover must be established. Verification of materials used shall be required for payment. Seed bed preparation, unless otherwise approved, shall be conducted by industrial disks or tracking with heavy equipment with cleat marks across slope and parallel to the final contours. The surface shall be tracked, track to track. Seeding shall commence after seed bed preparation on a loose and uncompacted soil and with the approval of the Department of Environmental Protection. Contractor shall provide equipment as necessary to secure approval of the seedbed. Revegetation activities shall be carried out in a continuous, concurrent, timely and uniform manner. Failure to do this may result in nonpayment for portions of or the entire Revegetation item. Hydroseeding or broadcast seeding with the approved species is acceptable. The application rate may be increased but the ratio is to remain constant, but no additional monetary compensation will be awarded. Areas outside the limits of construction, disturbed by the contractor shall be revegetated by the contractor at no expense to DEP. Water utilized for hydroseeding shall be free of injurious or other toxic substances harmful to plant life. The source of water is subject to the approval of the DEP Specialist. It shall be the vendor's responsibility to repeat the procedures under REVEGETATION until such time as a permanent vegetation is established. The acreage quantities in this contract are for bidding purposes only.

A warranty period of one (1) year shall commence upon completion and payment of the revegetation item of the contract. No payment will be made for additional seeding necessary to comply with warranty requirements. The warranty period will be extended for one (1) year from the date of the last augmented seeding done by the contractor. The performance bond and labor and materials bond shall remain in effect throughout the warranty period. The Standards for Evaluating Vegetative Cover as presented in Title 38, CSR2, Section 9 of the West Virginia Surface Mining Reclamation Regulations will apply.

Equipment for the retracking/scarification to eliminate rills and gullies shall be mobilized and utilized to produce slopes consistent with the regrading and topsoiling bid item prior to warranty reseeding. No additional payment will be made by DEP for this warranty work.

#### 6.1 AGRICULTURAL LIME

Unless otherwise specified, all lime used for revegetation shall be registered with the West Virginia Department of Agriculture, have an 85% minimum calcium carbonate equivalent, and meet the fineness classification no larger than that for ground. The following fineness classifications or combinations of are acceptable:

Pulverized - 100% passing a U.S. Standard 20 mesh sieve

70% passing a U.S. Standard 100 mesh sieve

Ground - 90% passing a U.S. Standard 20 mesh sieve

- 50% passing a U.S. Standard 60 mesh sieve

- 35% passing a U.S. Standard 100 mesh sieve

Use of blends and low-grade agricultural liming materials shall require prior approval. Lime shall be spread as soon as possible after delivery to site. Lime shall be applied evenly and uniformly distributed over the treated area. Lime shall be thoroughly mixed into the soil material. Lime subjected to adverse conditions before spreading will be deemed unacceptable. Failure to complete this phase shall result in nonpayment of this bid item.

Lime Applied at 3 ton/acre.

STATE OF WEST VIRGINIA

REV. 1/29/02 VENDOR: PURCHASING CONTINUATION SHEET

BUYER	PAGE	REQ. OR PO NO 19
CB-23		
SPENDING	UNIT	
		OF ENVIRONMENTAL

#### 6.2 FERTILIZER

Fertilizer rates given for REVEGETATION are for 1,000 lbs. of 10-20-20 per acre. These rates are minimum and for bidding purposes.

Fertilizer shall be applied evenly and uniformly distributed over the treated area. Common complete fertilizers which meet the minimum standards are acceptable.

#### 6.3 MULCH

Acceptable mulch for this project is wood fiber, hay, or straw.

Mulch: Wood Fiber @ 1.0 ton/Acre

Hay or straw mulch may be substituted at a rate of 2 tons/Acre

#### 6.4 VEGETATIVE SPECIES

Seeding rate required is for pure live seed (pls) in pounds per acre. The use of annuals or cover crops will not be considered for vegetative success.

	SOUTH MIX		WETLAND MIX
VEGETATIVE SPECIES 1	RATE/ACRE 1	VEGETATIVE SPECIES 1	RATE/ACRE 1
Orchard Grass	@ 30 lbs/acre	Smooth Bromegrass	@ 6 lbs/acre
Birdsfoot Trefoil <sup>2</sup>	@ 15 lbs/acre	Reed Canarygrass	@ 2 lbs/acre
Red Top	@ 10 lbs/acre	Redtop	@ 10 lbs/acre
Switchgrass	@ 10 lbs/acre	Switchgrass	@ 10 lbs/acre
Perennial Ryegrass	@ 10 lbs/acre	Big Bluestem	@ 3 lbs/acre
Alskike Clover <sup>2</sup>	@ 5 lbs/acre	Foxtail Millet <sup>4</sup>	@ 12 lbs/acre
Orchard Grass	@ 30 lbs/acre	Wheat or Rye <sup>5</sup>	@ 50 lbs/acre
Birdsfoot Trefoil <sup>2</sup>	@ 15 lbs/acre	Black Locust <sup>3</sup>	@ 1 lbs/acre
Red Top	@ 10 lbs/acre		

- 1. Seeding rate required is for pure live seed in pounds (lbs) per acre.
- 2. Herbaceous legumes must be treated with the appropriate bacterium before seeding.
- 3. This species to be utilized only for woodland post-mining land-use projects.
- 4. Spring Mix
- 5. Fall Mix

#### 7.0 CONSTRUCTION STAKEOUT

This work shall consist of furnishing, placing, and maintaining construction layout stakes necessary for the proper execution of the work required under the Contract, production of as-built drawings, and of performing topographic surveys and obtaining surveyed cross-sections for accurate determination of pay item quantities. Construction stakeout shall be under the supervision of a Registered Professional Engineer or Licensed Land Surveyor and all drawings signed and/or sealed by such. The Department shall provide control points for initial layout of the work. (Shall not exceed 5% of the total bid for this permit.)

#### A. MATERIALS

Wooden stakes and other marking materials as described herein.

#### STATE OF WEST VIRGINIA

PURCHASING CONTINUATION SHEET

REV. 1/29/02 **VENDOR:** 

BUYER	PAGE	REQ.	OR	PO	™ 20
CB-23					-
SPENDING	UNIT	·			
WEST VIRGINIA D					

#### **B. CONSTRUCTION METHODS**

- B(1). The Contractor shall locate and reference the construction baseline within the limits of work and shall establish bench marks for the proper layout of the work. The Contractor shall make all calculations involved and shall furnish and place all layout stakes or markers.
- B(2). The Contractor shall provide field forces and shall set all additional stakes needed, such as offset stakes, reference point stakes, slope stakes, pavement and grade stakes, stakes for roadway drainage, sub-drains, trench drains, fence, culverts or other structures, supplementary bench marks and any other horizontal or vertical controls necessary to secure a correct layout of the work.
- B(3). The location of the slope stakes for grading work shall be determined by a calculation method. Elevation control hubs with guard stakes shall be set, at a convenient distance outside the construction limits, and at all stations where original cross-sections are taken. The centerline station, the distance from centerline, and the elevation of the hub shall be recorded on each guard stake.
- B(4). The Contractor shall be responsible for having the layout staking work conform to the lines, grades, elevations, and dimensions called for on the Plans. The Contractor shall be responsible for reporting any discrepancies to the Supervisor for clarification. Minor adjustments to suit field conditions are anticipated and it shall be the responsibility of the Supervisor to make decisions regarding adjustments.
- B(5). The Contractor shall survey cross-sections and/or profiles in areas of on-site excavation, off-site excavation, and ditch construction as necessary to permit accurate determination of pay item quantities. The locations and spacing of cross-sections and profiles shall be as approved or as directed by the Supervisor. Cross-sections and profiles shall be surveyed:
- a) prior to any excavation
- b) at the completion of excavation
- B(6). The Contractor shall furnish a copy of his survey records for the Supervisor and for the D.E.P's permanent file. These records shall be furnished as they are completed during the progress of the work. Any inspection or checking of the Contractor's layout by the Supervisor and the acceptance of all or any part of it shall not relieve the Contractor of his responsibility to secure the proper dimensions, grades and elevations of the required work.

#### 8.0 HAYBALE DIKE

Disturbed areas which have storm water runoff which does not pass through a sediment control structure shall utilize the following method to manage storm water runoff: Max. Bid of \$5.00/L.F. Hay Bale Dike -

- 1. All bales shall be placed on the contour.
- 2. Bales shall be placed in a row with ends tightly abutting the adjacent bales and embedded as shown on the Havbale Dike Detail.
- 3. Bales shall be securely anchored in place by stakes driven through the bales. The first stake in each bale shall be driven toward previously laid bale to force the bales together. Construction of sumps (paid under bid Item 5) may become necessary to supplement the hay bale dikes.

#### 9.0 SILT FENCE CONSTRUCTION

Silt fence shall be placed on the contour. On slopes with grades greater than seven (7%) percent, the silt fence should be located at least five (5) to seven (7) feet beyond the base. Turn the ends of the silt fence upslope so that a certain depth of storm water may be retained in front of the silt fence. The impounded depth should be at least twelve (12) inches, but no more than the height of the silt fence. Hay bale dike shall be staked in place at the end of the row of silt fence as an emergency overflow. This will allow detained water, exceeding the capacity of the silt fence, to be filtered

STATE OF WEST VIRGINIA

PURCHASING CONTINUATION SHEET

**VENDOR:** 

REV. 1/29/02

BUYER PAGE REQ. OR PO NO.21
CB-23
SPENDING UNIT
WEST VIRGINIA DEPARTMENT OF ENVIRONMENTAL PROTECTION/OFFICE OF SPECIAL RECLAMATION

and released quickly. Silt fence shall not be installed in streams or swales or in any area where there is a reasonable chance of concentrated flow. In areas where concentrated flows can be expected, use haybale dike with the construction of sumps. The bottom edge of silt fence shall be entrenched and backfilled.

The silt fence should be purchased in a continuous roll cut to the length of the barrier to avoid the use of joints. When joints are unavoidable, filter cloth should be spliced together only at a supporting post, with a minimum six (6) inch overlap and securely sealed. See Silt Fence Details and installation requirements. Payment for silt fence will be by the linear foot installed. Cost of the Silt Fence shall include the removal from the project upon stabilization and permanent vegetation being established.

INSPECTION - Inspect silt fence before anticipated storm events (or series of storm events such as intermittent showers over one or more days) and within twenty-four (24) hours after the end of a storm event of 0.5 inches or greater, and at least once every fourteen (14) calendar days. Where sites have been finally or temporarily stabilized, such inspection may be conducted only once per month.

MAINTENANCE - Sediment should be removed once it has accumulated to one-half (1/2) the original height of the barrier. Filter fabric should be replaced whenever it has deteriorated to such an extent that the effectiveness of the fabric is reduced (approximately six (6) months). Silt fence should remain in place until disturbed areas have been permanently stabilized. All sediment accumulated at the fence should be removed and properly disposed of before the fence is removed. Price of the Silt Fence shall include the removal of it from the project upon stabilization and permanent vegetation being established.

PAYMENT - Payment will be by the linear foot installed.

#### 10.0 GRASSLINED DITCH

Provide all materials, excavate and construct ditch as indicated on the attached typical plans, cross-section, specifications and/or discussions at the pre-bid showing. Lining shall be jute erosion control matting with 60 - 65% open area, anchored in place with six (6) inch "BioStakes" or equivalent, in accordance with Detail Drawings. "BioStakes are made of a corn-based polymer and biodegrade fully in three (3) years. Installation is to be per manufacturers specification. Location determined after regarding. Length of ditch shall be adjusted to meet on site conditions.

#### 11.0 RIP-RAP DITCH

Provide all materials, excavate and construct Ditch as indicated on the attached typical plans, cross-section, specifications, and/or discussions at the Pre-Bid Showing. Ditches shall be free draining upon completion of construction. Length of ditch may be adjusted to meet on site conditions. No separate payment for construction stake-out will be made.

#### Riprap (Designed)

The riprap shall be composed of a well-graded mixture down to the 1 inch size particle, such that fifty percent (50%) of the mixture by weight shall be larger than the d(50) size. A well-graded mixture is defined as a mixture composed primarily of the larger stone sizes but with a sufficient mixture of other sizes to fill the progressively smaller voids between the stones. The diameter of the largest stone size in such a mixture shall be considered to be 1.5 times the d(50) size. The riprap size as shown on the plans and specifications or for other construction purposes shall be the size of the largest stone in the mixture, i.e., 1.5 X d(50). The minimum thickness of the riprap layer shall be 1.5 times the maximum stone diameter. The riprap shall extend up the banks to a height equal to maximum depth of flow or to a point where vegetation can be established to adequately protect the channel.

Stone for riprap shall consist of shot rock or rough unhewn quarry stone of approximately rectangular shape. The stone shall be hard and angular and of such quality that it will not disintegrate

STATE OF WEST VIRGINIA

REV. 1/29/02 VENDOR: PURCHASING CONTINUATION SHEET

BUYER	PAGE	req. or po no.22
CB-23		
SPENDING	TINU	
WEST VIRGINIA D PROTECTION/OFFI		OF ENVIRONMENTAL IAL RECLAMATION

on expose to water or weathering, and it shall be suitable in all other respects for the purpose intended. The specific gravity of the individual stones shall be least 2.5. Open limestone channels shall use limestone riprap.

Rip-Rap (Standard)

Unless otherwise noted shall be durable rock placed in a 1.5 foot thick blanket. Twenty five percent (25%) of the rock will be of 18 inches or larger, the remaining seventy-five percent (75%) shall be well graded material (minimum 3 inches to maximum 15 inches) of sufficient rock small enough to fill the voids between the larger rock. Shale shall not be used for riprap. If riprap suitability is questionable, durability shall be determined by the sodium sulphate test ASTM C 88/AASHTO T 104-77. Open limestone channels shall use limestone riprap.

# 5.0 <u>STRUCTURE AND/OR DEBRIS REMOVAL (INCIDENTAL AND INCLUDED IN REGRADING AND TOPSOILING BID ITEM)</u>

All existing man-made items particular to the site and not to be utilized in the total reclamation of this site shall be demolished (if necessary) and disposed of in a legal manner. All iron, steel, aluminum, or any other metal, plastic, or any other man made material, including but not limited to I-Beams, Angle Iron, Channel Iron, Corrugated Metal, Flat Metal, Floc Drums, Grease Drums, Pipe or Conduit is to be dismantled, removed and properly disposed of off site and according to state, local, and federal requirements. These items are identified in the scope of work.

#### 12.0 UTILITIES

Utilities shall be relocated at the direction of the utility company and reimbursed actual cost to contractor. This is a "No Bid" item due to the method of reimbursement. It is the contractor's responsibility to determine the exact location of each utility in the project area where these utilities would be interrupted or damaged by performing work.

#### 13.0 LIMING

Liming of open pits is to be carried out at a rate of 40 tons/acre. All potentially toxic material shall be cleaned from the pavement prior to spreading lime uniformly over the exposed pavement. This potentially toxic material shall be placed on a pad prepared in the backfill. The top of the pad shall be a minimum of 4 ft. above the pavement, located out of any water course and away from the highwall. Lime shall be blended with the toxic material or (lime shall be spread over top of toxic material.) Coal refuse shall be treated in the same manner as the toxic material above and according to the attached specifications. Lime at a rate of 40 tons/1000 tons. (Unless exact tons are specified in the Scope of Work)

Unless otherwise specified, all lime used shall be registered with the West Virginia Department of Agriculture, have an 85% minimum calcium carbonate equivalent, and meet the fineness classification no larger than that for ground. The following fineness classifications or combinations of are acceptable:

Pulverized - 100% passing a U.S. Standard 20 mesh sieve

70% passing a U.S. Standard 100 mesh sieve

Ground - 90% passing a U.S. Standard 20 mesh sieve

- 50% passing a U.S. Standard 60 mesh sieve

- 35% passing a U.S. Standard 100 mesh sieve

Use of blends and low-grade agricultural liming materials shall require prior approval. Lime shall be spread as soon as possible after delivery to site. Lime shall be applied evenly and uniformly distributed over the treated area. Lime shall be thoroughly mixed into the soil material. Lime subjected to adverse conditions before spreading will be deemed unacceptable. Failure to complete this phase shall result in nonpayment of this bid item.

STATE OF WEST VIRGINIA

REV. 1/29/02 VENDOR: PURCHASING CONTINUATION SHEET

BUYER	PAGE	D.770	22 22	Z3
		REQ.	OR PO	NO.
CB-23				
SPENDING	UNIT			
HERM HIDSTNIN -				
WEST VIRGINIA D				
PROTECTION/OFFI	CE OF SPECI	IAL RE	CLAMAT	ION

#### BID PREPARATION INFORMATION

#### HISTORICAL INFORMATION

Prospective bidders may review files at the West Virginia Department of Environmental Protection, Nitro, WV office, or the Regional West Virginia Department of Environmental Protection Office at Oak Hill. These files may contain additional information <u>not</u> included in the contract documents including, but not limited to, permit applications, permits, inspection reports, environmental documents, permit violation history, geological and geotechnical information, probable hydrologic consequences, maps, modifications, NPDES information and other related data. Copies may be obtained upon request and payment of copying fees.

#### **EXAMINATION OF BID PACKAGE AND SITE OF WORK**

The bidder is required to examine, carefully, the bid package (plans, specifications, supplemental specifications, contract forms, etc.) and the site of the work contemplated. The submission of a bid shall be considered prima facie evidence that the bidder has made such examination and has judged for and satisfied themselves as to the character, quantity, and quality of work to be performed and the materials required to be furnished under the contract.

#### PREBID CONFERENCE

Only the prospective bidders on the sign-in sheet in attendance for the entire Pre-Bid Conference will be eligible to submit bids for consideration of this project. Considerable foot travel over rough terrain and/or inclement weather may be required.

#### VIDEO

The information given at the pre-bid showing by the project contact person or the assigned person shall be documented on video tape and shall be an integral part of this contract's requirements, but will not supersede the written contract. All information on video tape that is new or provides clarification to the specifications, will be issued in writing by a formal addendum and will become part of the written contract.

#### INTENT OF CONTRACT

The intent of the contract is for the reclamation/restoration of forfeited mine lands as required by West Virginia Department of Environmental Protection. The contractor is to provide for the construction and completion in every detail of the work described. The Contractor shall furnish all labor, materials, equipment, tools, transportation, and supplies required to complete the work in accordance with the Plans, Specifications, and terms of the Contract.

Should any misunderstanding arise as to the intent or meaning of the Contract, or any discrepancy appear, the decision of the Director of Division of Land Restoration shall be final.

#### GENERAL PERFORMANCE STANDARDS

#### INTRODUCTION

The performance standards and non-compliance penalties which govern special reclamation-bond forfeiture projects are in Chapter 22A, Article 3, of the Code of West Virginia and subsequent rules and regulations. The following performance standards are of a general nature and do not represent all the performance standards applicable to a special reclamation-bond forfeiture project. However, some or all of these standards will pertain to each project.

#### BACKFILLING

- 1. Unless otherwise noted, the highwall shall be eliminated and the disturbed area graded to the approximate original contour.
- 2. The material used to backfill and eliminate the highwall shall be sufficiently compacted so as to insure stability of the backfill throughout the warranty period.
- 3. The land above the highwall shall not be disturbed unless otherwise directed.
- 4. The best available material to support vegetation, sufficient to establish a permanent vegetative cover and

STATE OF WEST VIRGINIA

REV. 1/29/02

PURCHASING CONTINUATION SHEET

VENDOR:

PAGE REQ. OR PO NO 24 BUYER CB-23 SPENDING UNIT WEST VIRGINIA DEPARTMENT OF ENVIRONMENTAL PROTECTION/OFFICE OF SPECIAL RECLAMATION

to achieve the approved post mining land use, shall be used.

#### BLASTING

The performance standards of the blasting regulations must be adhered to.

#### LIFE OF CONTRACT

The purchase order contract becomes effective on the starting date as specified in the notice to proceed as issued by the Department of Environmental Protection. This contract extends for a period of one (1) year and may be renewed until such "reasonable time" thereafter as is necessary to complete TREES, TOP DRESSING, the payment therefore and the warranty period. This contract is the right of entry for the vendor and must be effective through the warranty period to conduct warranty work, as necessary. A responsible Contractor's Agent shall be on the site at all working times who demonstrates a knowledge of mined land reclamation, contract requirements and responds to DEP (owner) inspections.

#### WORK PERFORMANCE PERIOD

The work performance period is a defined portion of the contract in which all items (except trees and top dressing) shall be completed. The work performance period is to be performed within 365 calendar days. Extensions may be granted based upon contractor's performance, weather conditions and site specific site conditions.

#### NOTICE TO PROCEED

A notice to proceed shall be issued to the Contractor by the project contact person for the Department of Environmental Protection. Actual construction may only begin after a Notice to Proceed is given and as specified. Such notice shall specify the starting date of the Purchase Order, the work performance period, and the completion date of the work performance period.

#### PRE-CONSTRUCTION CONFERENCE

The Contractor in possession of the awarded purchase order shall schedule and attend a Pre-Construction Conference on the site within ten (10) days after receiving the Notice To Proceed. The contractor will begin work within ten (10) days of the preconstruction conference. The Contractor's foreman or the on-the-ground supervisor must be in attendance.

GENERAL SUPERVISION - This contact is under the general supervision of the West Virginia Department of Environmental Protection's contact person for the purpose of contract compliance inspection only. Contractor shall supervise work being conducted at all times. All services rendered by the Engineer/Contact Person consist of professional opinions and recommendations made in accordance with generally accepted engineering practice. Under no circumstances is it the intent of the Engineer/Contact Person to directly control the physical activities of the Contractor or the Contractor's workmen's accomplishment of work on this project.

#### CONTRACTOR RESPONSIBILITY

The contractor is responsible for compliance with all aspects of this written contract. No changes will be honored without prior approval from the Program Supervisor.

#### LAWS TO BE OBSERVED

The Contractor shall keep fully informed of all Federal and State laws, all local laws, ordinances, and regulations and all orders and decrees of bodies or tribunals having any jurisdiction or authority, which in any manner affect those engaged or employed on the work, or which in any way affect the conduct of the work. The Contractor shall at all times observe and comply with all such laws, ordinances, regulations, orders and decrees; and shall protect and indemnify the State and its representatives against any claim or liability arising from or based on the violation of any such laws, ordinances, regulations, orders, or decrees, whether by themselves, their subcontractors or their employees.

#### PERMITS, LICENSES AND TAXES

WV-36a REV. 1/29/02 **VENDOR:** 

STATE OF WEST VIRGINIA PURCHASING CONTINUATION SHEET

BUYER CB-23	PAGE	REO. OR PO NO.
SPENDING west virginia i protection/offi	EPARTMENT	OF ENVIRONMENTAL IAL RECLAMATION

The Contractor shall procure all permits and licenses, pay all charges, fees, and taxes, and give all notices necessary and incidental to the due and lawful prosecution of the work.

## CONCURRENT RECLAMATION

Reclamation of this project shall commence at a definite point as defined and shall progress from that point with total reclamation to include backfilling, grading/regrading, and revegetation. Changes may be granted based upon weather or differing site conditions with prior approval.

## WATER QUALITY CONTROL

Shall commence with initial start-up of the project and remain in effect for the extent of the backfilling, regrading and revegetation activity. DEP obtains a storm water permit for each project from the Water Resources Department . (See General Water Pollution Control Permit WVO115924 attached) The Contractor is responsible for performing the best management practices. Adequate facilities shall be installed, operated and maintained using the best management practices of the U.S. Environmental Protection Agency's Non-Point Source (NPS) Program for sediment control during the active reclamation. The contractor shall take any and all steps necessary to prevent erosion or silting problems from occurring and to minimize pollution or sedimentation of the stream. If any such problems develop, the contractor shall be responsible to take immediate corrective action. No separate payment for this work will be honored. All impounded waters which require removal during reclamation, shall be pumped with appropriate measures taken to prevent erosion from the discharge. The contractor shall be responsible for treatment of said waters to meet pH standards. The water shall be discharged only when the quality meets a pH equivalent to the pH of the receiving stream but not less than 6.0.

#### DIFFERING SITE CONDITIONS

During the progress of the work, if subsurface or latent physical conditions are encountered at the site differing materially from those indicated in the contract or if unknown physical conditions of an unusual nature, differing materially from those ordinarily encountered and generally recognized as inherent in the work provided by the contract, are encountered at the site, the party discovering such conditions shall promptly notify the other party in writing of the specific differing conditions before they are disturbed and before the affected work is performed.

Upon written notification, the Engineer/Contact Person will investigate the conditions, and if determined that the conditions materially differ and cause an increase or decrease in the cost or time required for the performance of any work under the contract, an adjustment, excluding loss of anticipated profits, will be made and the contract modified in writing accordingly. The Engineer/Contact Person will notify the Contractor of DEP's determination whether or not an adjustment of the contract is warranted.

No contract adjustment which results in a benefit to the Contractor will be allowed unless the Contractor has provided the required written notice.

No contract adjustment will be allowed under this clause for any effects caused on unchanged work.

# HANDLING AND STORAGE OF MATERIALS

Materials which are stored on site, before utilization, shall be stored so as to assure the preservation of their quality and fitness for the work. Stored materials, even though approved before storage, may be inspected again prior to their use in the work. Damaged or deteriorated materials shall be removed and replaced by materials meeting the original specifications.

Aggregate stockpiles shall be made on ground that is denuded of vegetation, hard, and well drained. Removal of aggregate from the stockpile shall be done in a manner which will not result in the inclusion of foreign material into the aggregate. The use of the aggregate will determine if exceptions are permitted.

All materials shall be handled in such a manner as to preserve their quality and fitness for the work.

# MAINTENANCE DURING CONSTRUCTION

The contractor shall maintain the work during construction and until the project is accepted. All cost of maintenance work during construction and before the project is accepted shall be included in the unit or lump sum

STATE OF WEST VIRGINIA

PURCHASING CONTINUATION SHEET

**VENDOR:** 

BUYER	PAGE	REQ. OR	PO NO.
CB-23			_
SPENDING	UNIT		
NEST VIRGINIA D			
PROTECTION/OFFI	CE OF SPEC	IAL RECLAM	ATION

FINAL INSPECTION

REV. 1/29/02

A final inspection meeting by the Department of Environmental Protection's Specialist and the contractor is required for the construction phase and prior to demobilization.

## **ACREAGE QUANTITIES**

The acreage quantities in this contract are for bidding purpose and are set (definite) number for the project area as specified at the pre-bid showing. Only surveyed acreage's through figures the Contractor and/or the State develops will be honored to alter these acreage numbers.

#### PAYMENT

Invoices must be submitted on prescribed Department of Environmental Protection, Special Reclamation Program forms and include <u>verification</u>. <u>Certified contractor payrolls</u> for operators directly involved in this project and a current <u>workers compensation certificate</u> must accompany each invoice for payment. Verification of wage rates may include employee interviews. Invoices shall be signed in <u>blue ink</u> so that it is easy to verify that document is an original. Vendor should submit with their bid the current remit-to address to be used for payment processing.

## Vendor should submit with their bid the current remit-to address to be used for payment processing.

MOBILIZATION/DEMOBILIZATION shall be invoiced at fifty percent (50%) with the first invoice and the last 50% invoiced after demobilization and acceptance of the road abandonment or final invoice. Demobilization must have written approval.

<u>SPILL CONTAINMENT AREA</u> shall not exceed \$1,000.00 and will be payable in two payments. The first fifty percent (50%) payable with the first invoice and the remainder payable when all fuel tanks, containers and etc., are removed from the site.

Lump sum items shall be percentage payments based on work completed at time of invoice and paid upon acceptance by the Department of Environmental Protection.

Unit items shall be invoiced by specified units completed and accepted by the DEP.

ROAD ABANDONMENT shall be included in the final construction invoice.

TOP DRESSING must be invoiced based on the percentage completed.

#### FAILURE TO COMPLETE ON TIME AND LIQUIDATED DAMAGES

Time is an essential element of the Contract and it is important that the work be completed within the time specified. The cost to the Department of the administration of the Contract, including engineering, inspection and supervision, will increase as the time required to complete the work is increased.

The work performance period as specified in the contract's Notice to Proceed shall be complied with or result in liquidated damages. Such damages shall be assessed at an amount of two hundred and fifty dollars (\$250.00) per day for each and every day beyond the work performance period as specified in the Notice to Proceed. The total amount of daily charges, will be deducted from any moneys due the Contractor, not as a penalty but as liquidated damages.

#### REVEGETATION AND WARRANTY

The seeding date shall be at the discretion of the contractor once an approved seedbed has been prepared. In all cases a permanent vegetative cover capable of supporting the post-mining land use must be established. A warranty period of one (1) year shall commence upon completion and payment of the revegetation item of the contract. No payment will be made for additional seeding necessary to comply with warranty requirements. The warranty period will be extended for one (1) year from the date of the last augmented seeding done by the contractor. The performance bond and labor and materials bond shall remain in effect throughout the warranty period. The Standards for Evaluating Vegetative Cover as presented in Title 38, CSR2, Section 9 of the West Virginia Surface Mining Reclamation Regulations will apply.

Davinment for the retracking/consistention to aliminate sills and million shall be mobilized and utilized to

**VENDOR:** 

STATE OF WEST VIRGINIA

REV. 1/29/02

PURCHASING CONTINUATION SHEET

BUYER	PAGE	REO. OR PO NO.
CB-23		_
SPENDING	UNIT	
WEST VIRGINIA D		OF ENVIRONMENTAL

produce slopes consistent with the regrading and topsoiling bid item prior to warranty reseeding. No additional payment will be made by DEP for this warranty work.

Water utilized for hydroseeding shall be free of injurious or other toxic substances harmful to plant life. The source of water is subject to the approval of the DEP contact person.

#### CONTRACT NON-COMPLIANCE

If in the opinion of the Department of Environmental Protection the contract is not in compliance with any line item specification, that portion of the project shall cease until a compliance schedule and understanding is demonstrated in writing and accepted by the Director of Land Restoration.

#### CONTRACT DELETIONS

Any line item, or any portion thereof, may be deleted when determined by the project contact person that such line item, or portion thereof, is deemed unnecessary for the successful reclamation of this project. No claim for loss of anticipated profits will be considered.

#### **CANCELLATION**

The performance of work under contract may be terminated by the State in whole, or from time to time in part whenever the State shall determine that such termination is in the best interest of the State. Any such termination shall be effected by delivery to the Contractor of a Notice of Termination specifying the extent to which performance of work under the Contract is terminated and the date upon which such termination becomes effective.

When contracts, or any portion thereof, are terminated before completion of all items of work in the Contract, payment will be made for the actual number of units or items of work completed and accepted at the contract unit price. No claim for loss of anticipated profits will be considered. Reimbursement for organization of the work, when not otherwise included in the Contract, and moving equipment to and from the job will be considered where the volume of work completed and accepted is too small to compensate the Contractor for these expenses under the contract unit prices, the intent being that an equitable settlement will be made with the Contractor.

Termination of the Contract or a portion thereof shall not relieve the Contractor of his responsibilities for the completed work, nor shall it relieve his surety of it's obligation for and concerning any just claims arising out of the work performed.

This contract may be cancelled in whole or in part in writing by the Director of Purchasing, without prejudice to any other right or remedy it may have, provided that the contractor is given not less than thirty (30) calendar days written notice, (delivered by certified mail, return receipt requested) of intent to terminate. This contract objective is to comply with the reclamation laws of this state and must be expedient to meet the time requirements for reclamation of revoked surface mine permits.

STATE OF WEST VIRGINIA

PURCHASING CONTINUATION SHEET

**VENDOR:** 

REV. 1/29/02

BUYER PAGE REQ. OR PO NO. 28
CB-23
SPENDING UNIT
WEST VIRGINIA DEPARTMENT OF ENVIRONMENTAL PROTECTION/OFFICE OF SPECIAL RECLAMATION



# STATE OF WEST VIRGINIA DEPARTMENT OF ENVIRONMENTAL PROTECTION DIVISION OF WATER AND WASTE MANAGEMENT 601 57th STREET SE CHARLESTON, WV 25304-2345 GENERAL

# NATIONAL POLLUTANT DISCHARGE ELIMINATION SYSTEM WATER POLLUTION CONTROL PERMIT

Permit No. WV0115924

Issue Date: November 5, 2007 Effective Date: December 5, 2007 Expiration Date: December 4, 2012

Subject: Stormwater Associated

With Construction Activities

#### To Whom It May Concern:

This is to certify that any establishment with discharges composed entirely of stormwater associated with construction activities disturbing one acre or greater of land area (construction activities are land disturbing operations such as grubbing, grading, filling and excavation operations during site development for residential, commercial or industrial purposes) and agreeing to be regulated under the terms of this general permit, except for;

- 1. Operations that result in the disturbance of less than one acre of total land area, which are not part of a larger common plan of development or sale.
- Stormwater discharges associated with land disturbing activities that may reasonably be expected to be causing or contributing to a violation of a water quality standard as determined by the Director.
- Land disturbing activities already governed by other Department of Environmental Protection NPDES permits.
   This includes Division of Mining and Reclamation permits for coal mining and non-metallic quarries.
- Landfills, except in the preparation of a new landfill and/or clay borrow areas.
- Other activities exempt from NPDES permitting requirements as set forth in 40CFR 122.3(e) and 47CSR 10-3.2.b.4 (NPDES Program).
- 6. Land disturbing activities related to oil and gas activities as required by the Energy Policy Act of 2005. These activities include but are not limited to construction of drilling sites, waste management pits, and access roads, as well as construction of the transportation and treatment infrastructure such as pipelines, natural gas treatment plants, natural gas pipeline compressor stations, and crude oil pumping stations. Construction activities that result in a discharge of a reportable quantity release or that contribute pollutants (other than non-contaminated sediments) to a violation of a water quality standard are still subject to permit coverage.

is hereby granted coverage under this General WV/NPDES Water Pollution Control Permit to allow stormwater discharges into the surface waters of the State. This General Permit is subject to the following terms and conditions:

**VENDOR:** 

REV. 1/29/02

#### STAT

PUF

DE AE MEAN MENATA	<u> </u>
re of west virginia	SPENDING UNIT
RCHASING CONTINUATION SHEET	WEST VIRGINIA DEPARTMENT OF ENVIRONMENTAL
	PROTECTION/OFFICE OF SPECIAL RECLAMATION

BUYER

CB-23

PAGE

REQ. OR PO NO.

The information submitted on and with the site registration application form will hereby be made terms and conditions of the General Permit with like effect as if all such information were set forth herein, and other pertinent conditions set forth in Sections A, B, C, D, E, F, G, H, I and J.

Construction of single family residences by the homeowner or homeowner's contractor requiring land disturbances less than three acres in size are provided coverage under the General WV/NPDES Water Pollution Control Permit and do not require application for registration. However, all other terms and conditions of the General WV/NPDES Water Pollution Control Permit still apply except for the Notice of Termination requirement.

Sites approved from January 1, 2006, thru November 4, 2007, are hereby granted coverage under General WV/NPDES Water Pollution Control Permit WV0115924. Sites approved prior to January 1, 2006, will have until June 30, 2008, to have final stabilization completed. Final stabilization means disturbed areas shall be covered by the appropriate permanent protection. Final stabilization includes; pavement, buildings, stable waterways (riprap, concrete, grass or pipe), a healthy, vigorous stand of perennial grass that uniformly covers at least 70 percent of the ground, stable outlet channels with velocity dissipation which directs site runoff to a natural watercourse, and any other approved structure or material. If these sites are not stabilized by June 30, 2008, an application to receive permit coverage will be required to be submitted to the Division of Water and Waste Management on or before, July 1, 2008.

#### SECTION A. TERMS OF PERMIT

Discharges from sites covered under the General Permit shall not cause or contribute to a violation of 47CSR2 (Requirements Governing Water Quality Standards) and 46CSR12, (Requirements Governing Groundwater Standards) of the West Virginia Legislative Rules pursuant to Chapter 22, Article 11 and Article 12. Discharges that are not in compliance with these standards are not authorized.

#### SECTION B. SCHEDULE OF COMPLIANCE

Compliance with this General Permit and the approved Stormwater Pollution Prevention Plan is required upon the beginning of the construction project.

#### SECTION C. MANAGEMENT CONDITIONS

#### C.1. Duty to Comply

C.1.a. The permittee must comply with all conditions of this permit. Permit noncompliance constitutes a violation of the federal Clean Water Act (CWA) and State Act (Chapter 22, Article 11 and Article 12) and is grounds for enforcement action; for permit modification, revocation and reissuance, suspension or revocation; or denial of a permit renewal application.

C.1.b. The permittee shall comply with all effluent standards or prohibitions established under Section 307(a) of the CWA for toxic pollutants within the time provided in the regulations that establish these standards or prohibitions, even if the permit has not yet been modified to incorporate the requirement.

#### C.2. Duty to Reapply

If the permittee seeks to continue an activity regulated by this permit after the expiration date of this permit, the permittee must apply for a new permit or general permit registration as detailed in permit reissuance.

#### C.3. Duty to Mitigate

The permittee shall take all reasonable steps to minimize or prevent any discharge in violation of this permit, which has a reasonable likelihood of adversely affecting human health or the environment.

#### C.4. Permit Actions

This permit may be modified, revoked and reissued, suspended, or revoked for cause. The filing of a request by the permittee for

#### STATE OF WEST VIRGINIA

REV. 1/29/02 VENDOR: PURCHASING CONTINUATION SHEET

BUYER	PAGE	REQ.	OR PO	мо.30
CB-23				
SPENDING	TINU			
WEST VIRGINIA I				

permit modification, revocation and reissuance, or revocation, or a notification of a planned change or anticipated noncompliance, does not stay any permit condition.

#### C.5. Property Rights

This permit does not convey any property rights of any sort, or any exclusive privilege.

#### C.6. Signatory Requirements

All applications, reports, or information submitted to the Director shall be signed and certified as required in 47CSR10-4.6. (NPDES Program). If an authorization becomes inaccurate because a different individual or position has responsibility for the overall operation of the project, a new authorization must be submitted to the Director prior to, or together with any reports, information, or applications to be signed by an authorized representative.

#### C.7. Transferability

This permit is not transferable to any person, except after notice to the Director. The Director may require modification or revocation and reissuance of the permit to change the name of the permittee and incorporate such other requirements as may be necessary.

#### C.8. Duty to Provide Information

The permittee shall furnish to the Director, within a reasonable specified time, any information which the Director may request to determine whether cause exists for modifying, revoking and reissuing, suspending, or revoking this permit, or to determine compliance with this permit. This information may include water quality information as specified by the Director. The permittee shall also furnish to the Director, upon request, copies of records required to be kept by this permit.

#### C.9. Other Information

Where the permittee becomes aware that it failed to submit any relevant facts in a permit application, or submitted incorrect information in a permit application or in any report to the Director, it shall immediately submit such facts or information.

#### C.10. Inspections and Entry

The permittee shall allow the Director or an authorized representative upon the presentation of credentials and such other documents as may be required by law

- C.10.a. To enter upon the permittee's premises in which an effluent source or activity is located, or where records must be kept under the conditions of this permit;
- C.10.b. To have access to and copy at reasonable times any records that must be kept under the conditions of this permit;
- C.10.c. To inspect at reasonable times any facilities, equipment (including monitoring and control equipment), practices, or operations regulated or required under this permit;
- C.10.d. To sample or monitor at reasonable times, for the purposes of assuring permit compliance or as otherwise authorized by the State Act, any substances or parameters at any location.

#### C.11. Permit Modification

This permit may be modified, suspended, or revoked in whole or in part during its term in accordance with the provisions of Chapter 22, Article 11 of the Code of West Virginia. Any permittee wishing to modify his coverage under this permit shall submit such request at least 45 days prior to the commencement of the proposed action for modification if no public notice period is required. A modification that will have a public notice period must be submitted at least 90 days prior to construction to allow for

STATE OF WEST VIRGINIA

REV. 1/29/02 VENDOR: PURCHASING CONTINUATION SHEET

BUYER CB-23	PAGE	REQ. OR	№ 31
SPENDING	UNIT		·····
WEST VIRGINIA D PROTECTION/OFFI			

the public notice procedure.

#### C.12. Water Quality

The effluent or effluents covered by this permit are to be of such quality so as to not cause violations of applicable water quality standards.

#### C.13. Oil and Hazardous Substance Liability

Nothing in this permit shall be construed to preclude the institution of any legal action or relieve the permittee from any responsibilities, liabilities, or penalties to which the permittee is or may be subject under Section 311 of the CWA.

#### C.14. Liabilities

- C.14.a. Any person who violates a permit condition implementing Sections 301, 302, 306, 307, 308, 318 or 405 of the CWA is subject to a civil penalty not to exceed \$25,000 per day of such violation. Any person who willfully or negligently violates permit conditions implementing Section 301, 302, 306, 307, or 308 of the CWA is subject to a fine of not less than \$2,500 nor more than \$25,000 per day of violation, or by imprisonment for not more than one year, or both.
- C.14.b. Any person who knowingly makes any false statement, representation, or certification in any record or other document submitted or required to be maintained under this permit, including reports of compliance or noncompliance shall, upon conviction, be punished by a fine of not more that \$10,000 per violation, or by imprisonment for not more than six months per violation, or by both.
- C.14.c. Nothing in C.14.a. and C.14.b. shall be construed to limit or prohibit any other authority the Director may have under the State Water Pollution Control Act, Chapter 22, Article 11 and State Groundwater Protection Act, Chapter 22, Article 12.

#### C.15 Outlet Markers

An outlet marker shall be posted during the term of General Permit coverage in accordance with Title 47, Series 11, Section 9 (Special Rules) of the West Virginia Legislative Rules.

#### SECTION D. OPERATION AND MAINTENANCE

#### D.1. Proper Operation and Maintenance

The permittee shall at all times properly operate and maintain all facilities and systems of treatment and control (and related appurtenances) which are installed or used by the permittee to achieve compliance with the conditions of the permit.

#### D.2. Need to Halt or Reduce Activity Not a Defense

It shall not be a defense for a permittee in an enforcement action that it would have been necessary to halt or reduce the permitted activity in order to maintain compliance with the conditions of this permit.

#### D.3. Bypass

#### D.3.a. Definitions

- D.3.a.1. "Bypass" means the intentional diversion of waste streams from any portion of a treatment facility; and
- D.3.a.2. "Severe property damage" means substantial physical damage to property, damage to the treatment facility which causes them to become inoperable, or substantial and permanent loss of natural resources that can reasonably be expected to occur in the absence of a bypass. Severe property damage does not mean economic loss caused by delays in production.

#### STATE OF WEST VIRGINIA

PURCHASING CONTINUATION SHEET

REV. 1/29/02 PURCHASING CONTINUATION VENDOR:

BUYER	PAGE	REQ.	OR PO	NO.32
CB-23				ا می
SPENDING	UNIT			
WEST VIRGINIA D	EPARTMENT CE OF SPEC	of env IAL RE	IRONME CLAMAT	ION

- D.3.b. Bypass not exceeding limitations. The permittee may allow any bypass to occur which does not cause effluent limitations to be exceeded, but only if it also is for essential maintenance to assure efficient operation. These bypasses are not subject to the provisions of D.3.c. and D.3.d. of this permit.
- D.3.c. Notification of bypass
- D.3.c.1. If the permittee knows in advance of the need for a bypass, it shall submit prior notice, if possible at least 10 days before the date of the bypass.
- D.3.c.2. If the permittee does not know in advance of the need for bypass, notice shall be submitted as requires in F.2.a. of this permit.
- D.3.d. Prohibition of bypass
- D.3.d.1. Bypass is permitted only under the following conditions, and the Director may take enforcement action against a permittee for bypass, unless;
- D.3.d.1.A. Bypass was unavoidable to prevent loss of life, personal injury, or severe property damage;
- D.3.d.1.B. There were no feasible alternatives to the bypass, such as the use of auxiliary treatment facilities, retention of untreated sediment, or maintenance during normal periods of equipment downtime. This condition is not satisfied if adequate backup equipment should have been installed in the exercise of reasonable engineering judgment to prevent a bypass that occurred during normal periods of equipment downtime or preventive maintenance. This condition is not satisfied if the sediment and erosion control structures were not installed in the proper sequence; and
- D.3.d.1.C. The permittee submitted notices as required under D.3.c. of this permit.
- D.3.d.2. The Director may approve an anticipated bypass, after considering its adverse effects, if the Director determines that it will meet the three conditions listed in D.3.d.1. of this permit.
- D.4. Upset
- D.4.a. "Upset" means an exceptional incident in which there is unintentional and temporary noncompliance with the terms and conditions of the permit and the Stormwater Pollution Prevention Plan because of factors beyond the reasonable control of the permittee. An upset does not include noncompliance to the extent caused by operational error, improperly designed treatment facilities, inadequate treatment facilities, lack of preventive maintenance, or careless or improper operation.
- D.4.b. Effect of an upset. An upset constitutes an affirmative defense to an action brought for noncompliance with such technology-based permit effluent limitations if the requirements of D.4.c. are met. No determination made during administrative review of claims that noncompliance was caused by upset, and before an action for noncompliance, is final administrative action subject to judicial review.
- D.4.c. Conditions necessary for a demonstration of upset. A permittee who wishes to establish the affirmative defense of upset shall demonstrate, through properly signed, contemporaneous operating logs, or other relevant evidence that:
- D.4.c.1. An upset occurred and that the permittee can identify the cause(s) of the upset.
- D.4.c.2. The permitted project was at the time being properly operated.
- D.4.c.3. The permittee submitted notice of the upset as required in F.2.a. of this permit.
- D.4.c.4. The permittee complied with any remedial measures required under C.3. of this permit.
- D.4.d. Burden of proof. In any enforcement proceedings the permittee seeking to establish the occurrence of an upset has the burden of proof.

#### STATE OF WEST VIRGINIA

PURCHASING CONTINUATION SHEET

BUYER CB-23	PAGE	REQ.	OR I	PO NO	33
SPENDING	UNIT	1			
WEST VIRGINIA I					

**VENDOR:** 

REV. 1/29/02

#### D.5. Removed Substances

Where removed substances are not otherwise covered by the terms and conditions of this permit or other existing permits by the Director, any solids, sludge, filter backwash or other pollutants (removed in the course of treatment or control of wastewater) and which are intended for disposal within the State, shall be disposed of only in a manner and at a site subject to the approval by the Director. If such substances are intended for disposal outside the State or for reuse, i.e., as a material used for making another product, which in turn has another use, the permittee shall notify the Director in writing of the proposed disposal or use of such substances, the identity of the prospective disposer or users, and the intended place of disposal or use, as appropriate.

#### SECTION E. MONITORING AND REPORTING

Monitoring of discharges is not required for construction activities unless directed by the Director.

#### E.1. Definitions

- "As-built drawing" means a certified drawing of conditions as they were actually constructed.
- "Best management practices" (BMPs) means schedules of activities, prohibitions of practices, maintenance procedures, other management practices and various structural practices such as but not limited to silt fence, sediment traps, seeding and mulching, and rip-rap used to prevent or reduce erosion and sediment runoff and the pollution of surface waters of the State. BMPs also include treatment requirements, operating procedures and practices to control plant site runoff, spillage or leaks, sludge or waste disposal, or drainage from raw material storage.
- "Buffer zone" means the region near the border of a protected area; a transition zone between areas managed for different objectives.
- "Clearing" means cutting and removing vegetation with chain saws, brush axes, brush hogs and other mechanical means where there is little or no soil disturbance.
- "Clean Water Act" (CWA) (formerly referred to as the Federal Water Pollution Control Act or Federal Water Pollution Control Act Amendments of 1972) Public Law 92-500, as amended by Public Law 95-217, Public Law 97-117 and Public Law 95-576; 33 U.S.C. 1251 et seq.
- "Common plan of development" is a contiguous construction project where multiple separate and distinct construction activities may be taking place at different times on different schedules but under one plan. The "plan" is broadly defined as any announcement or piece of documentation or physical demarcation indicating construction activities may occur on a specific plot; included in this definition are most subdivisions.
- "Control" is a best management practice such as erosion control or sediment control that will reduce sedimentation on a construction project.
- "Construction Activity" means land disturbance operations such as grubbing, grading, filling, and excavating during site development for residential, commercial or industrial purposes. This includes, but is not limited to, access roads, borrow and spoil areas.
- "Director" means the Director of the Division of Water and Waste Management, Department of Environmental Protection, or her designated representative.
- "Disturbed area" is the total area of land disturbing activity that will take place during all phases of a construction project, including, but not limited to, all waste and borrow sites, utility installation, road building, mass grading, and site development.
- "Diversion" means a berm or excavated channel or combination berm and channel constructed across sloping land on a predetermined grade. This includes but is not limited to protecting work areas from upslope runoff and reducing the size of the drainage going to sediment trapping structures (clean water diversion), transporting runoff across a project to minimize erosion and diverting sediment-laden water to an appropriate sediment-trapping structure.

### STATE OF WEST VIRGINIA PURCHASING CONTINUATION SHEET

BUYER CB-23	PAGE	REO.	OR	ממ	ИO	34
SPENDING	UNIT	L				
WEST VIRGINIA I PROTECTION/OFFI						

REV. 1/29/02 VENDOR:

- "Erosion" means the displacement of solids (soil, mud, rock, and other particles) by the agents of wind, water, and ice in response to gravity.
- "Establishment" means an industrial establishment, mill, factory, tannery, paper and pulp mill, mine, colliery, breaker or mineral processing operation, quarry, refinery, well and each and every industry or plant or works in the operation or process of which industrial wastes, sewage or other wastes are produced.
- "Estimate" means to be based on a technical evaluation of the sources contributing to the discharge.
- "Excavating" means large scale grading accomplished usually with heavy machinery.
- "Final stabilization" means disturbed areas shall be covered permanent protection. Final stabilization includes pavement, buildings, stable waterways (riprap, concrete, grass or pipe), a healthy, vigorous stand of perennial grass that uniformly covers at least 70 percent of the ground, stable outlet channels with velocity dissipation that directs site runoff to a natural watercourse, and any other approved structure or material.
- "Grading" means changing surface contours by removing soil and stone from one place and building it up in another.
- "Groundwater" means the water occurring in the zone of saturation beneath the seasonal high water table or any perched water zones.
- "Groundwater Protection Plan" (GPP) means groundwater protection practices developed and implemented in accordance with WV Legislative Rules, 47CSR58 (Groundwater Protection Rule).
- "Grubbing" means physically removing vegetative stumps and roots from the ground and disturbing the earth, usually by heavy machinery.
- "Intermittent stream" means a stream that has no flow during sustained periods of no precipitation and does not support aquatic life whose life history requires residence in flowing waters for a continuous period of at least six months.
- "Karst" means a type of topography formed over limestone, dolomite, or gypsum resulting in dissolving or solution of the underlying calcareous rock.
- "Minor construction activity" means an activity which disturbs one acre or more, but less than three acres.
- "National Pollutant Discharge Elimination System" (NPDES) means the national program for issuing, denying, modifying, revoking and reissuing, suspending, revoking, monitoring and enforcing permits, and imposing and enforcing pretreatment requirements under Section 307, 318, 402, and 405 of CWA, including any approved state program.
- "Notice of Intent" (NOI) is the form to be submitted by the applicant to register a small construction project (one that disturbs one to less than three acres) under the Construction Stormwater General Permit. A project that disturbs one to less than three acres but will have construction activities one year or longer must file a Site Registration Application Form.
- "Notice of Termination" (NOT) is the form to be submitted by the permittee to terminate coverage under the Construction General Stormwater Permit, after final stabilization has been completed. See Final Stabilization.
- "Permanent detention/retention facility" means: <u>Detention</u>—The process of reducing offsite stormwater discharge rates by temporarily holding the water in a storage basin and then releasing it slowly over a period of time. The objective of a detention facility is to regulate the runoff from a given rainfall event and to control discharge rates to reduce the impact on downstream stormwater systems. <u>Retention</u>—The prevention of stormwater runoff from being discharged into receiving waters by storing it in a storage area. Water is retained and stored until it is lost through percolation, removed by evapotranspiration by plants, or through evaporation from the free water surface. Retention systems are designed to not have any offsite discharges.
- "Point source" is any discernible, confined and discrete conveyance, including but not limited to, any pipe, ditch, channel, tunnel, conduit, well, discrete fissure, and container from which pollutants are or may be discharged to surface waters of the state.

#### STATE OF WEST VIRGINIA

PURCHASING CONTINUATION SHEET

VENDOR:

REV. 1/29/02

BUYER	PAGE	REQ.	OR	PO	мо.	5
CB-23						I
SPENDING UNIT						
WEST VIRGINIA DEPARTMENT OF ENVIRONMENTAL PROTECTION/OFFICE OF SPECIAL RECLAMATION						

"Pollutant" means industrial waste, sewage or other wastes.

"Post-development" means the anticipated final conditions of the project, including rooftops, parking lots, streets, drainage systems, vegetation, and any other structure planned. For subdivisions and speculative developments, it will be assumed that all lots are developed.

"Pre-development" means the condition of the land, the amount and health of the ground cover and vegetation prior to development.

"Runoff coefficient" means the fraction of total rainfall that is not infiltrated into the ground that will appear at the point of discharge as runoff.

"Runoff curve number" is the numeric value reflecting the runoff coefficient and is based on soils, slopes, and type and health of the ground cover.

"Secretary" means the Secretary of the Department of Environmental Protection, or her designated representative.

"Sediment" means any particulate matter that can be transported by fluid flow and which eventually is deposited as a layer of solid particles on the bed or bottom of a body of water or other liquid.

"Sedimentation" means the deposition by settling of a suspended material.

"Sediment trap" means a temporary ponding area formed by constructing an embankment or excavation and embankment that will trap the flow of sediment-laden runoff. Sediment traps have a properly stabilized outlet/weir or riser and pipe to detain sediment-laden runoff from small disturbed areas of five acres or less. Outlets must be designed to extend the detention time and allow the majority of the sediment to settle out.

"Sediment basin" means a temporary structure consisting of an earthen embankment, or embankment and excavated area, located in a suitable area to capture sediment-laden runoff from a construction site. A sediment basin reduces the energy of the water through extended detention (48 to 72 hours) to settle out the majority of the suspended solids and sediment and prevent sedimentation in waterways, culverts, streams and rivers. Sediment basins have both wet and dry storage space to enhance the trapping efficiency and are appropriate in drainage areas of five acres and greater.

"Sinkhole" means a depression in the land surface formed by solution or collapse that directs surface runoff into subsurface or to an underground drainage flow.

"Site Registration Application forms" means the forms designed by the Director for the purpose of registering for coverage under a general permit. Under the General Permit there will be two separate forms, one for one to less than three acres (Notice of Intent) and the Site Registration Application form for projects that disturb three acres and greater. A project that disturbs one to less than three acres but will have construction activities one year or longer must file a Site Registration Application form.

"Stormwater" means stormwater runoff, snowmelt runoff, and surface runoff and drainage.

"Stormwater management facilities" means structures such as ponds, basins, outlets, ditches, velocity dissipaters, infiltration trenches and basins, extended detention basins and ponds, and any other structure used to control the quality and quantity of stormwater from a development project.

"Stormwater Pollution Prevention Plan" (SWPPP) means the erosion and sediment control plan and the post development plan submitted as part of the Site Registration Application form.

"Tier 2.5 Waters" means Waters of Special Concern as identified in 60CSR5 (Antidegradation Implementation Procedures) and 47CSR2-4.1.c. (Requirements Governing Water Quality Standards).

"Tier 3 Waters" means waters as otherwise identified in 47CSR2-4.1.d. (Requirements Governing Water Quality Standards).

VENDOR:

## STATE OF WEST VIRGINIA

REV. 1/29/02

PURCHASING CONTINUATION SHEET

				0.0
BUYER	PAGE	REQ.	OR PO	№.36
CB-23				
SPENDING WEST VIRGINIA I PROTECTION/OFF	TWAMPGAGG	of en lal ri	/IRONME	ENTAL TION

"Trout Streams" means any waters which meet the definition of 47CSR2-2.18. (Requirements Governing Water Quality Standards).

"1-year, 24-hour precipitation event" means the maximum 24-hour precipitation event with a probable recurrence interval of once in one year.

"25-year, 24-hour precipitation" means the maximum 24-hour precipitation event with a probable recurrence interval of once in 25

## SECTION F. OTHER REPORTING

#### Reporting Spill and Accidental Discharges F.1.

Nothing in this permit shall be construed to preclude the institution of any legal action or relieve the permittee from any responsibilities, liabilities, or penalties established pursuant to 47CSR11-2. (Special Rules) of the West Virginia Legislative Rules promulgated pursuant to Chapter 22, Article 11.

#### Immediate Reporting F.2.

The permittee shall report any noncompliance which may endanger health or the environment immediately after becoming aware of the circumstances by using the Department's designated spill alert telephone number ((800) 642-3074). A written F.2.a. submission shall be provided within five days of the time the permittee becomes aware of the circumstances. The written submission shall contain a description of the noncompliance and its cause; the period of noncompliance, including exact dates and time, and if, the noncompliance has not been corrected, the anticipated time it is expected to continue; and steps taken or planned to reduce, eliminate, and prevent recurrence of the noncompliance.

## SECTION G. OTHER REQUIREMENTS

- Requiring an Individual Permit or an Alternative General Permit. G.1.
- The Director may require any person authorized by this permit to apply for and obtain either an individual NPDES permit or an alternative NPDES General Permit. Any interested person may petition the Director to take action under this paragraph. The Director may require any owner or operator authorized by this permit to apply for an individual NPDES permit only if G.1.a. the owner or operator has been notified in writing that such a permit application is required.

#### Prohibition of Non-Stormwater Discharges G.2.

All discharges authorized by this permit shall be composed entirely of stormwater. Discharges of material other than stormwater are not authorized by this permit except as follows.

The following non-stormwater discharges are authorized by this permit: discharges from firefighting activities, fire hydrant flushing; waters used to wash vehicles or control dust; potable water sources, including waterline flushing; irrigation drainage; lawn watering; routine external building washdown which does not use detergents; pavement washwater where spills or leaks of toxic or hazardous materials have not occurred (unless all spilled material has been removed) and where detergents are not used; air conditioning condensate; springs; uncontaminated groundwater; and foundation or footing drains where flows are not contaminated with process materials such as solvents that are combined with stormwater discharges associated with industrial activity.

This permit does not authorize the conveyance, diversion, channeling, directing or otherwise allowing the discharge of stormwater into a sinkhole without an Underground Injection Control Permit.

#### Releases in Excess of Reportable Quantities G.3.

This permit does not relieve the permittee of the reporting requirements of 40CFR117 and 40CFR302. The discharge of hazardous substances in the stormwater discharge(s) from a project is not authorized by this General Permit, and in no case shall the discharge(s) contain a hazardous substance equal to or in excess of reporting quantities.

#### STATE OF WEST VIRGINIA

REV. 1/29/02 VENDOR: PURCHASING CONTINUATION SHEET

BUYER	PAGE	REQ. OR PO NO.			
CB-23					
SPENDING UNIT					
WEST VIRGINIA DEPARTMENT OF ENVIRONMENTAL PROTECTION/OFFICE OF SPECIAL RECLAMATION					

G.4. Stormwater Pollution Prevention Plans and Groundwater Protection Plans (SWPPP/GPP)

A Stormwater Pollution Plan and a Groundwater Protection Plan shall be developed for each project covered by this permit. These two plans may be combined into one plan if all of the requirements for both plans are met. Alternatively, they may be developed and maintained as separate stand-alone documents.

Stormwater Pollution Prevention Plans shall be prepared in accordance with good engineering practices. The plan shall identify potential sources of pollution that may reasonably be expected to affect the quality of stormwater discharges associated with construction activity. In addition, the plan shall describe and ensure the implementation of practices that are to be used to reduce the pollutants in stormwater discharges associated with construction activity and to assure compliance with the terms and conditions of this permit.

Groundwater Protection Plans (GPP) shall be prepared in accordance with the requirements of 47CSR58-4.11, et seq (Groundwater Protection Regulations). The GPP shall identify all operations that may reasonably be expected to contaminate the groundwater resources with an indication of the potential for soil and groundwater contamination from those operations. In addition the GPP shall provide a thorough and detailed description of procedures designed to protect groundwater from the identified potential contamination sources. The GPP is not required to be submitted to the Division of Water and Waste Management for review. Guidance in the completion of a GPP is available from the Division of Water and Waste Management.

- G.4.a. The SWPPP and the GPP shall be signed in accordance with Section C.6. and retained onsite.
- G.4.b. The application and SWPPP shall be submitted to the Division of Water and Waste Management at least 45 days before construction is to begin, except as noted in G.4.b.3. and G.4.b.4. Prospective permittees should submit applications for review prior to accepting construction bids on the project. As the plans are evaluated by the Director or authorized representative, the Director or authorized representative may notify the permittee during the 45-day review period that the plan does not meet one or more of the minimum requirements of this section. After such notification from the Director or authorized representative, the permittee shall make changes to the plan in accordance with the time frames established below, and shall submit to the Director a written certification that the requested changes have been made.
- G.4.b.1. Except as provided in G.4.b.2., the permittee shall have 30 days after such notification to make the changes necessary.
- G.4.b.2. The permittee shall have 24 hours after such notification to make changes relating to sediment and erosion controls to prevent loss of sediment from an active construction site, unless additional time is provided by the Director or an authorized representative.
- G.4.b.3. Projects disturbing less than three acres and that do not discharge to or upstream of Tier 2.5 or Tier 3 waters shall submit only the Notice of Intent Form (NOI) 10 days prior to initiating construction. A project that disturbs one to less than three acres but will have construction activities one year or longer must file a Site Registration Application form.
- G.4.b.4. Projects that will discharge to or upstream of Tier 2.5 or Tier 3 waters and disturb three acres or more, or that will disturb 100 or more acres, or that the grading phase of construction will last for more than one year, shall submit the application and SWPPP at least 90 days prior to construction to allow for the public notice procedure.
- G.4.b.5. Within 24 hours of filing an NOI (one to less than three acres) or a Site Registration Application (three acres or more) with DWWM, all projects shall display a sign for the duration of the construction project near the entrance of the project or, for linear projects, at a location near an active part of the project that is accessible by the public, which contains the following information using the template found in the instructions: 1) the registrant's name or the name of a contact person along with a telephone number; 2) A brief description of the project; 3) a statement indicating that the NOI or SWPPP, as applicable, has been filed with the DWWM; 4) the address and telephone number of the agency where the NOI or SWPPP is maintained; and 5) That any person may obtain a copy of the NOI or SWPPP by contacting the DWWM at (800) 654-5227. The sign shall be a minimum of two feet by two feet and at least three feet above ground level, clearly visible and legible from a public roadway or right-of-way. If it is not feasible to display a sign at or near the project, the registrant, with prior approval from the DWWM, may post a notice containing the foregoing information at a local public building, including, but not limited to, a town hall or public library.

wv-36a

## STATE OF WEST VIRGINIA

PURCHASING CONTINUATION SHEET

REV. 1/29/02 VENDOR:

BUYER	PAGE	REQ. OR PO NO 38		
CB-23				
SPENDING UNIT				
WEST VIRGINIA	DEPARTMENT	OF ENVIRONMENTAL TAL RECLAMATION		
PROTECTION				

G.4.c. The permittee shall modify, using forms provided by DWWM, the SWPPP whenever there is a change in design, construction, scope of operation, or maintenance, which has the potential to adversely impact the surface waters of the State, or if the SWPPP proves to be ineffective in achieving the general objectives of controlling pollutants in stormwater discharges associated with construction activities. Should conditions warrant, the Director, or the Director's representative, may request changes to the SWPPP during a field inspection. The Director may review changes or modifications to the SWPPP in the same manner as above.

The permittee shall amend the GPP whenever there is a change in design, construction, operation, or maintenance which could reasonably be expected to have an impact on the potential contamination of groundwater.

- G.4.d. In addition to the requirements of G.4.e, the SWPPP shall also include, at a minimum, the following items:
- G.4.d.1. General management controls
- G.4.d.1.A. Preventive maintenance A preventive maintenance program shall involve inspection and maintenance of sediment and erosion control best management practices to identify and address conditions that could cause breakdowns or failures resulting in discharges of pollutants to surface waters.
- G.4.d.1.B. Good housekeeping Good housekeeping requires the maintenance of a clean and orderly project.
- G.4.d.1.C. Spill prevention and response procedures Areas where potential spills may occur, and their accompanying drainage points, shall be identified clearly in the SWPPP/GPP. Where appropriate, specify material handling procedures and storage requirements in the SWPPP/GPP. Procedures for cleaning up spills shall be identified in the plan and made available to the appropriate personnel. The necessary equipment to implement a cleanup shall be available to personnel, including spill kits.
- G.4.d.2. Consistency with other plans

Stormwater Pollution Prevention Plans may reflect requirements for Spill Prevention Control and Countermeasure (SPCC) plans under section 311 of the CWA or any Best Management Practices (BMP) and Groundwater Protection Plans (GPP) pursuant to 47CSR58 (Groundwater Protection Rule) or otherwise required by an NPDES permit and may incorporate any part of such plans into the Stormwater Pollution Prevention Plan by reference.

- Requirements for construction activities Operations that discharge stormwater associated with construction activity disturbing one or more acres are not only subject to the requirements of Section G.4.d. of this permit, but are also subject to the following requirements. The SWPPP shall include, as a minimum, the following items.
- G.4.e.1. Site description Each plan shall, at a minimum, provide a description of the following:
- G.4.e.1.A. A description of the nature of the construction activity, including a proposed timetable for major activities;
- G.4.e.1.B. Estimates of the total area of the site and the part of the site that is expected to undergo excavation or grading and the total amount of excavation by cut and fill;
- G.4.e.1.C. For each discharge design point, the pre-construction peak discharge from a one year, 24-hour storm in cubic feet per second and an the post-development peak discharge from a one year, 24-hour storm in cubic feet per second shall be calculated. The design procedures shall follow professionally accepted engineering and hydrologic methodologies.
- G.4.e.1.D. Site maps indicating, with a minimum of five-foot contours, drainage patterns and slopes prior to construction and anticipated conditions after grading activities, topsoil stockpiles, waste areas, borrow sites, locations of sediment control structures identified in the narrative, the location of impervious areas after construction is complete, final stormwater routing including all ditches and pipe systems, property boundaries and easements, nearest receiving stream, access roads, legend and springs, surface waters and any other information necessary to describe the project in detail.
- G.4.e.1.E. A description and detail of the proposed construction entrance(s). Each site shall have stone access entrance and exit drives and parking areas to reduce the tracking of sediment onto public or private roads. Except for haul roads, all unpaved roads on the site carrying more than 25 vehicles per day shall be graveled.

STATE OF WEST VIRGINIA

PURCHASING CONTINUATION SHEET

REV. 1/29/02 PURCHASING C VENDOR:

BUYER	PAGE	REO.	OR	PO	ъ.ои	9
CB-23						ĺ
SPENDING UNIT						
West virginia department of environmental Protection/office of special reclamation						

- G.4.e.2. Controls Each construction operation covered by this permit shall develop a description of controls appropriate for the project and implement such controls. The description of these controls shall address the following minimum components, including a schedule for implementing such controls.
- G.4.e.2.A. Erosion and sediment controls
- G.4.e.2.A.i. Vegetative practices A description of interim and permanent stabilization practices, including site specific implementation schedules of the practices shall be provided. Site plans should ensure that existing vegetation is preserved where attainable and that disturbed portions of the site are stabilized as rapidly as possible. Stabilization practices may include: temporary seeding, permanent seeding, mulching, geotextiles, sod stabilization, vegetative buffer strips, protection of trees, preservation of mature vegetation, and other appropriate measures. Also include in the plan seedbed preparation requirements and the type and amount of soil amendments necessary to establish a healthy stand of vegetation. A record of the dates when major grading activities will occur, and when construction activities temporarily or permanently cease on a portion of the site, and when stabilization measures will be initiated shall be included in the plan. Except as noted below, stabilization measures shall be initiated as soon as practicable in portions of the site where construction activities have temporarily or permanently ceased, but in no case more than seven days after the construction activity in that portion of the site has permanently ceased.
- G.4.e.2.A.i.a. Where the initiation of stabilization measures by the seventh day after construction activity temporarily or permanently ceases is precluded by snow cover, stabilization measures shall be initiated as soon as conditions allow.
- G.4.e.2.A.i.b. Where construction activity will resume on a portion of the site within 21 days from when activities ceased, (e.g., the total time period that construction activity is temporarily halted is less that 21 days) then stabilization measures do not have to be initiated on that portion of the site by the seventh day after construction activities have temporarily ceased.
- G.4.e.2.A.i.c. Areas where the seed has failed to germinate adequately (uniform perennial vegetative cover with a density of 70%) within 30 days after seeding and mulching must be reseeded immediately, or as soon as weather conditions allow.
- G.4.e.2.A.i.d. Diversions must be stabilized prior to becoming functional.
- G.4.e.2.A.ii. Structural practices A description of the structural practices to be used to divert flows around exposed soils, store flows or otherwise limit runoff from exposed areas and eliminate sediment-laden runoff from the site. Such practices may include but are not limited to silt fences, earth dikes and berms, land grading, diversions, drainage swales, check dams subsurface drains, pipe slope drains, storm drain inlet protection, rock outlet protection, reinforced soil retention systems and geotextiles, gabions and riprap, and permanent and temporary sediment traps/basins.
- G.4.e.2.A.ii.a. For locations on a site that have a drainage area of five acres or less, a sediment trap which provides a storage volume equal to 3,600 cubic feet per acre of drainage area shall be installed. Half of the volume of the trap will be in a permanent pool and half will be dry storage.
- G.4.e.2.A.ii.b. For drainage areas of greater than five acres, a sediment basin providing 3,600 cubic feet per drainage acre shall be installed. Half of the volume of the basin shall be in a permanent pool and half shall be dry storage. Sediment basins must be able to dewater the dry storage volume in 48 to 72 hours. A sediment basin must be able to pass through the spillway(s) a 25-year, 24-hour storm event, and still maintain at least one foot of freeboard.
- G.4.e.2.A.ii.c. The inlet(s) and outlet(s) for a sediment trapping structure must be protected against erosion by appropriate material such as riprap or other similar media.
- G.4.e.2.A.ii.d. If necessary, diversions will be used to direct runoff to the trapping structure. Diversions must be stabilized prior to becoming functional.
- G.4.e.2.A.ii.e. For locations served by a common drainage where a detention basin providing 3,600 cubic feet of storage is not attainable, additional sediment and erosion controls within the project area are required in lieu of the required sized

#### STATE OF WEST VIRGINIA

PURCHASING CONTINUATION SHEET

REV. 1/29/02 PURCHASING CONTINUA VENDOR:

BUYER PAGE REQ. OR FO NO.40
CB-23
SPENDING UNIT
REST VIRGINIA DEPARTMENT OF ENVIRONMENTAL PROTECTION/OFFICE OF SPECIAL RECLAMATION

sediment basin. Justification and a narrative description of the additional measures proposed must be provided for use of any practice(s) other than sediment basins or traps.

- G.4.e.2.A.ii.f. Fill slopes must be protected by measures used to divert runoff away from fill slopes to conveyance measures such as pipe slope drains or stable channels.
- G.4.e.2.A.ii.g. Sediment trapping structures will be eliminated and the area properly reclaimed and stabilized when the contributing drainage area is stabilized and the structures are no longer needed, unless the structure is converted into a permanent stormwater detention/retention structure.
- G.4.e.2.A.ii.h. All trapped sediments will be disposed on an upland area where there is no chance of entering nearby streams.
- G.4.e.2.A.ii.i. Breaching the embankment to dewater the structure is not permitted. Dewatering and structure removal shall not cause a violation of water quality standards. Provide a description of the procedures that will be used in removing these structures and the time frame.
- G.4.e.2.A.ii.j. No sediment-laden water will be allowed to leave the site without going through an appropriate best management practice.
- G.4.e.2.A.ii.k. Hay or straw bales are not acceptable BMPs.
- G.4.e.2.A.iii. Presumptive conditions for discharges to Tier 2.5 and Tier 3 waters

Construction activities discharging to Tier 2.5 or Tier 3 waters will go through the Tier 2.5 or Tier 3.0 antidegradation review process.

#### G.4.e.2.B. Stormwater management plan

A description of measures that will be installed during construction to control pollutants in stormwater discharges after the project is completed shall be included in the SWPPP. The completed project shall convey stormwater runoff in a manner that will protect both the site and the receiving stream from post-construction erosion. All surface waters and other runoff conveyance structures shall be permanently stabilized as appropriate for expected flows. In developing structural practices for stormwater control, the permittee shall consider the use of, but not limited to: infiltration of runoff onsite; flow attenuation by use of open vegetated swales and natural depressions; stormwater retention structures and stormwater detention structures. A combination of practices may be utilized. The permittee should consider low impact development (LID) in the design of the site and the best management practices. This will allow the site to retain its natural hydrology and infiltrate stormwater within the boundary of the site. The use of impervious surfaces for stabilization should be avoided. Velocity dissipation devices shall be placed at the outlet of all detention or retention structures and along the length of any outlet channel as necessary to provide a non-erosive velocity flow from the structure to a water course.

Projects located in areas that have local government requirements and/or criteria for post development stormwater management must meet those requirements and/or criteria. Compliance with this general permit does not assure compliance with local codes regulations, or ordinances.

The permittee shall submit all calculations, watershed mapping, design drawings, and any other information necessary to explain the technical basis for the stormwater management plan. Since development site conditions vary widely, plan preparers will have significant latitude in designing practices to comply with this provision of the permit. However, design procedures shall follow professionally accepted engineering and hydrologic methodologies. Permanent stormwater management structures that will impound water (detention/retention basins or similar structures) shall be designed and certified by a registered professional engineer. These structures shall also have a certified as-built drawing submitted with the Notice of Termination at the completion of the project.

#### G.4.e.2.C Other controls

G.4.e.2.C.i. Waste disposal -All solid waste and construction/demolition material must be disposed of in accordance with the Code of West Virginia and Legislative Rule Title 33 Series 1, (Solid Waste Management Rule).

WV-36a REV. 1/29/02

## STATE OF WEST VIRGINIA

PURCHASING CONTINUATION SHEET

BUYER	PAGE	REQ. OR PO NO.
CB-23		
SPENDING	UNIT	
		OF ENVIRONMENTAL IAL RECLAMATION

VENDOR:

- G.4.e.2.C.ii. Provisions must be made to control fugitive dust.
- G.4.e.2.C.iii. Groundwater Protection Plan (GPP) The applicant shall prepare a GPP that will satisfy the 47CSR58-4.11. et seq. Groundwater must be protected in accordance with the Code of West Virginia and Legislative Rule Title 47 Series 58 (Groundwater Protection Rule).
- G.4.e.2.C.iv. Employee training Employee training programs shall inform personnel at all levels of responsibility of the components and goals of the SWPPP. Training should address topics such as spill response, good housekeeping and routine inspection. Training shall be on a quarterly basis and records of the training shall be maintained on site for review by the Director or the Director's representative.
- G.4.e.2.C.v. Visual inspection Company personnel shall be identified to inspect as set forth under G.4.e.2.D. A tracking procedure shall be used to ensure that adequate corrective actions have been taken in response to deficiencies identified during an inspection. Records of inspections shall be maintained onsite for review by the Director or the Director's representative.
- G.4.e.2.C.vi. Recordkeeping and internal reporting procedures Incidents such as spills, leaks and improper dumping, along with other information describing the quality and quantity of stormwater discharges should be included in the records. Inspection and maintenance records must be kept onsite for review by the Director or the Director's representative.

#### G.4.e.2.D Maintenance

A description of procedures to maintain in good and effective condition and promptly repair or restore all grade surfaces, walls, dams and structures, vegetation, erosion and sediment control measures and other protective devices identified in the site plan. At a minimum, procedures in a plan shall provide that all erosion controls on the site are inspected at least once every seven calendar days and within 24 hours after any storm event of greater than 0.5 inches of rain per 24-hour period.

- G.4.e.2.D.i. All public and private roads adjacent to a construction entrance must be inspected and cleaned of debris originating from the construction site as necessary.
- G.4.f. All Stormwater Pollution Prevention Plans and Groundwater Protection Plans required under this permit are considered reports that shall be available to the public under Section 308(b) of the CWA. The owner or operator of a project with stormwater discharges covered by this permit shall make plans available to members of the public upon request. However, the permittee may claim any portion of a Stormwater Pollution Plan or Groundwater Protection Plan as confidential in accordance with 47 CSR10-12.7. (NPDES Program).
- G.4.g. Compliance with other laws and statutes

Nothing in this general permit shall be construed as excusing the permittee from compliance with any applicable federal, state, or local statutes, ordinances, or regulations.

#### G.5. Discharges to Impaired Waters

This permit does not authorize new sources or new discharges of constituents of concern to impaired waters unless consistent with the approved total maximum daily load (TMDL) and applicable state law. Impaired waters are those that do not meet applicable water quality standards and are listed on the Clean Water Act Section 303(d) list. Pollutants of concern are those constituents for which the water body is listed as impaired. Discharges of pollutants of concern to impaired waterbodies for which there is an approved TMDL are not eligible for coverage under this permit unless they are consistent with the approved TMDL. Within six months of the TMDL approval, permittees must incorporate any limitations, conditions or requirements applicable to their discharges necessary for compliance with the TMDL, including any monitoring or reporting required by DWWM rules, into their SWPPP in order to be eligible for coverage under this general permit.

Sites that discharge into a receiving water that has been listed on the Clean Water Act 303(d) list of impaired waters, and with discharges that contain the pollutant(s) for which the water body is impaired, must document in the SWPPP how the BMPs will

## STATE OF WEST VIRGINIA

PURCHASING CONTINUATION SHEET

BUYER PAGE REO. OF DO NO 42
CB-23
SPENDING UNIT
WEST VIRGINIA DEPARTMENT OF ENVIRONMENTAL
PROTECTION/OFFICE OF SPECIAL RECLAMATION

REV. 1/29/02 VENDOR:

control the discharge of the pollutant(s) of concern.

G.6. Endangered and Threatened Species

If a site discharges to a stream where a federally endangered or threatened species or its habitats are present, the applicant shall contact the U.S. Fish and Wildlife Service to insure that requirements of the federal Endangered Species Act are met.

### H. Reopener Clause

If there is evidence indicating potential or realized impacts on water quality due to any stormwater discharge authorized by this general permit, the owner or operator of such discharge may be required to obtain an individual permit or alternative general permit in accordance with Section G.1. of this permit, or the permit may be modified to include different limitations and/or requirements.

- I. The conditions, standards, and limitations of this General Permit will be reviewed at the time of reissuance for possible revisions that may lead to more or less stringent conditions, standards, and limitations.
- J. Permit coverage for construction activities encompassed by this permit expires upon satisfactory stabilization of the site. Satisfactory stabilization means ALL disturbed areas shall be covered by some permanent protection. Stabilize includes pavement, buildings, waterways (riprap, concrete, grass, or pipe), a healthy, vigorous stand of grass that uniformly covers more than 70 percent of the ground, stable outlet channels with velocity dissipation which directs site runoff to a natural watercourse, and any other approved structure or material. The permittee will request a final inspection by sending in the Notice of Termination. The Notice of Termination shall also include as-built drawings, certified by a registered professional engineer, for any permanent ponds or basins. Termination shall also include as-built drawings, certified by a registered professional engineer, for any permanent ponds or basins. Sites not stabilized will continue to have coverage under this permit and will be assessed an annual permit fee as promulgated by the West Virginia Legislature. Sites will be assessed a prorated annual fee based upon the completion date and proper stabilization. The Notice of Termination must be submitted within 30 days after final stabilization is achieved.

The herein-described activity is to be constructed or installed and operated, used and maintained strictly in accordance with the terms and conditions of this permit with any plans, specifications, and information submitted with the individual site registration application form, with any plan of maintenance and method of operation thereof submitted and with any applicable rules and regulations promulgated by the Environmental Quality Board and the Secretary of the Department of Environmental Protection.

Failure to comply with the terms and conditions of this permit, with any plans, specifications and information submitted, and with any plan of maintenance and method of operation thereof submitted shall constitute grounds for the revocation or suspension of this permit to any individual establishment or other person and for the invocation of all the enforcement procedures set forth in Chapter 22, Articles 11 and 12 of the Code of West Virginia.

This permit is issued in accordance with the provisions of Chapter 22, Article 11 of the Code of West Virginia.

Space: Ar	flung
BY:Director	

1	BUYER	PAGE	REQ. or P.O. No .
	CB-23	·	
	SPENDIN WEST VIRGINIA SPECIAL RECLA	DEPARTMENT	OF ENVIRONMENTAL PROTECTION

WV-36 REV. 1/29/02 STATE OF WEST VIRGINIA PURCHASING CONTINUATION SHEET

VENDOR: RIP RAP DITCH POND A DITCH HIGHWALL A COAL STOCKPILE HIGHWALL B SPECIAL RECLAMATION RIFFE ENTERPRISES, INC. O-3012-07 DRAWN BY: Not To Scale SITE -PLAN VIEW PROJECT NO.:


BUYER PAGE REQ. or P.O. No.

CB-23

SPENDING UNIT
WEST VIRGINIA DEPARTMENT OF ENVIRONMENTAL PROTECTION
SPECIAL RECLAMATION

WV-36 REV. 1/29/02

## STATE OF WEST VIRGINIA PURCHASING CONTINUATION SHEET

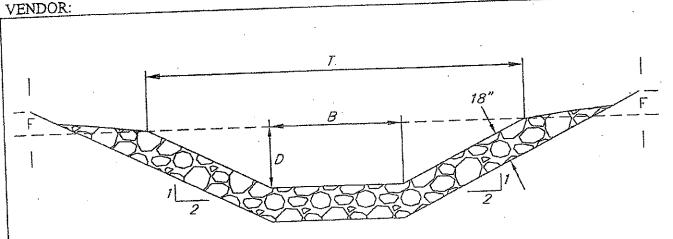

Ditch Number	Depth (ft)	Bottom Width (ft)	Top Width (ft)	Length (ft)	Free Board	Lining
	D	В	T		F	Rip-rap
Ditch 2	2	4	12	100	0	Kup rup

SPECIAL RECLAMATION
RIFFE ENTERPRISES, INC. O-3012-07

	•
SCALE: Not To Scale	DRAWN BY:
DATE:	PROJECT NO.:
1	}

BUYER	PAGE	REQ. pr P.O. No.
CB-23		
SPENDIN WEST VIRGINIA SPECIAL RECLA	DEPARTMENT (	OF ENVIRONMENTAL PROTECTION

WV-36 REV, 1/29/02 STATE OF WEST VIRGINIA PURCHASING CONTINUATION SHEET

VENDOR:  $\mathfrak{a}$ PIT FLOOR REGRADE CROSS SECTION - HIGHWALL B PROPOSED REGRADE LINE EXISTING GROUND LINE SPECIAL RECLAMATION RIFFE ENTERPRISES, INC. O-3012-07 Not To Scalo PROJECT NO : DATE:

REQ. of P.O. No. PAGE BUYER

CB-23

SPENDING UNIT
WEST VIRGINIA DEPARTMENT OF ENVIRONMENTAL PROTECTIONS
SPECIAL RECLAMATION STATE OF WEST VIRGINIA WV-36 PURCHASING CONTINUATION SHEET REV. 1/29/02 VENDOR: HIGHWALL PIT FLOOR REGRADE CROSS SECTION - HIGHWALL A PROPOSED REGRADE LINE EXISTING GROUND LINE SPECIAL RECLAMATION RIFFE ENTERPRISES, INC. O-3012-07 DRAWN BY: Not To Scale PROJECT NO: DATE:


BUYER PAGE REQ. of P.O. No.

CB-23

SPENDING UNIT
WEST VIRGINIA DEPARTMENT OF ENVIRONMENTAL PROTECTION
SPECIAL RECLAMATION

WV-36 REV. 1/29/02 STATE OF WEST VIRGINIA PURCHASING CONTINUATION SHEET

VENDOR:

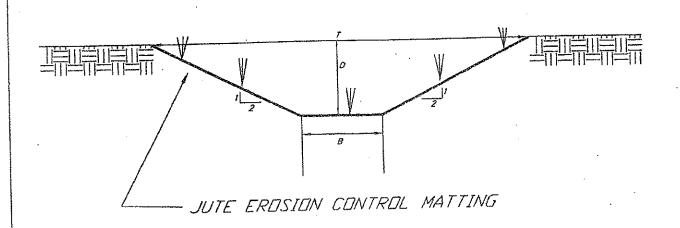

Ditch Number	Depth (ft)	Bottom Width (ft)	Top Width (ft)	Length (ft)	Free Board	Lining
	$\overline{\mathbf{D}}$	В	T		F	
Ditch 1	2	4	12	1,020	0 .	Grass lined with Jute Erosion Control Matting
Ditch 3	1	8	12	875	0	Grass lined with Jute Erosion Control Matting

# GRASS LINED DITCH


SPECIAL RECLAMATION

RIFFE ENTERPRISES, INC. O-3012-07

SCALE: DRAWN BY:
Not To Scale
DATE: PROJECT NO:


NITTE:	SEE	TYPICAL	ANCHDRING	DETAILS
146116	JL. L	1 11 XCIIC	127101121121	

(magent)	BUYER	PAGE	REQ. OR PO	
	CB-23		·	4
		INIA DEPA	NIT ARTMENT OF ENVIRONMENTAL OF SPECIAL RECLAMATION	

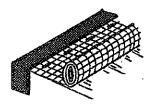


#### UPHILL ANCHOR SLOT:

Bury the uphill end of the mat within a trench at least 6" deep (12" deep for longer slopes). Tamp the soil firmly. Staple or stake at 12" intervals across the mat.

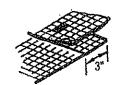


#### OVERLAP:

Overlap edges of the strips at least 3" (and preferably more for channels). Staple or stake every 12" down the center of the overlap.

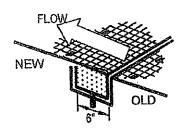


#### ANCHOR SLOT (WITHIN A CHANNEL):

Dig a slot 6" deep and 6" wide at end of the previous roll, and insert old roll on bottom and sides of anchor slot. Insert the new roll on bottom and sides of anchor slot, then install stakes or staples through both rolls at the bottom of the anchor slot. Fill anchor slot with soil, tamp firmly, and then install new roll in the upstream direction.

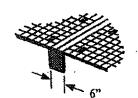

#### **CHECK SLOTS:**

Check slots should be made every 50 feet on slopes and intermittent drainage channels. Insert a fold of the mat into a 6" deep trench and tamp firmly. Staple or stake at 12" intervals across the mat. Lay mat smoothly on the surface of the soil. Do not stretch the mat and do not allow wrinkles.

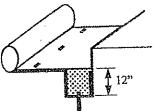

#### ANCHORING ENDS AT STRUCTURES:

Place end of mat in a 12" deep slot at the side of structure. Place stakes or staples at 12" intervals within slot. Fill trench and tamp firmly. Roll mat up the channel or downhill as necessary.

	tamp firmly. Roll mat up the channel or downhill as necessary.
-	
	OFFICE OF SPECIAL RECLAMATION
	RIFFE ENTERPRISES, INC. O-3012-07

Typical Anchoring Details for Erosion Control Matting


DRAWN BY:
1
PROJECT NO:

BUYER PAGE REQ. OR PO NO.

CB-23

SPENDING UNIT
WEST VIRGINIA DEPARTMENT OF ENVIRONMENTAL PROTECTION/SPECIAL RECLAMATION

WV-36 REV. 1/29/02 VENDOR: STATE OF WEST VIRGINIA PURCHASING CONTINUATION SHEET

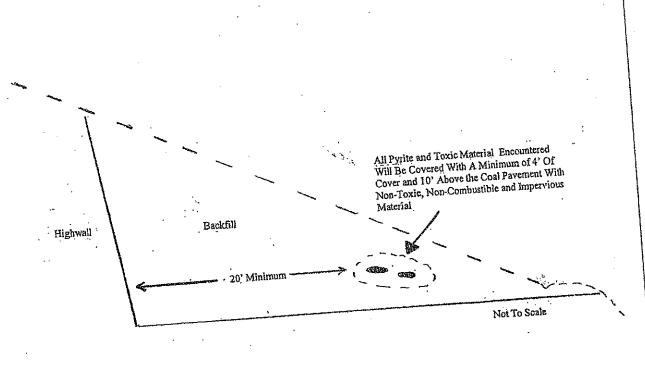

## TYPICAL REGRADED X-SECTION/ MATERIAL HANDLING

DISPOSAL OF ACID FORMING AND TOXIC FORMING MATERIALS

SPECIAL	RECLAMATION
RIFFE ENTER	PRISES, INC. 0-3012-07
SCALE:	DRAWN BY:
Not To Scale	PROJECT NO.:

Toxic Materials Handling Plan

BUYER PAGE REQ. OR PO	50
CB-23 -	
SPENDING UNIT WEST VIRGINIA DEPARTMENT OF ENVIRONMENTAL PROTECTION/OFFICE OF SPECIAL RECLAMATION	

## General Requirements

## Project Construction Sign

## Work Required

The work to be performed under this Section consists of providing all labor, material and equipment necessary to install a project sign as indicated on the detail included herein and as specified herein.

#### **Materials**

- (a) Paint. Paint for the project sign shall be one (1) coat Exterior-Grade Wood Primer-Sealer, and two (2) coats Exterior-Grade Enamel by Glidden or equivalent.
- (b) Wood. Sign face shall be 3/4" X 4' X 8' Marine Exterior plywood, and posts and cross braces shall be treated.
- (c) Hardware. All hardware shall be manufactured from good, commercial-quality material and be rust resistant such as galvanized coated.


(a) Project Sign. The signboard shall be cut to the dimensions shown on the details herein. The sign shall be painted with one (1) coat of primer and two (2) coats of white enamel. All exterior cut edges shall be smooth sanded prior to painting. All edges shall be double primed. The letters, border and strips shall be painted as shown on the detail

The Contractor shall bolt the sign to posts and provide required cross bracing. The posts and sign shall be erected and posts set in gravel base, as shown on the drawings. One (1) sign is required and is to be located at the direction of WVDEP.

(b) Payment. Payment for the work which shall include installation of the project sign shall be incidental to the lump sum bid item for "Mobilization/Demobilization" Note: No construction work shall commence prior to the project sign being installed.


AL RECLAMATION
STRUCTION SIGN
олачи бу:
PROJECT NO:

-	BUYER	PAGE	REQ. OR P	O	HARMACT ON
-	CB-23		NA 		51
1	SPEND:	ING UI	)IT		<del></del>
				ENVIRONMENTAL	
1	PROTECTION	I/OFFICE	OF SPECIA	L RECLAMATION	

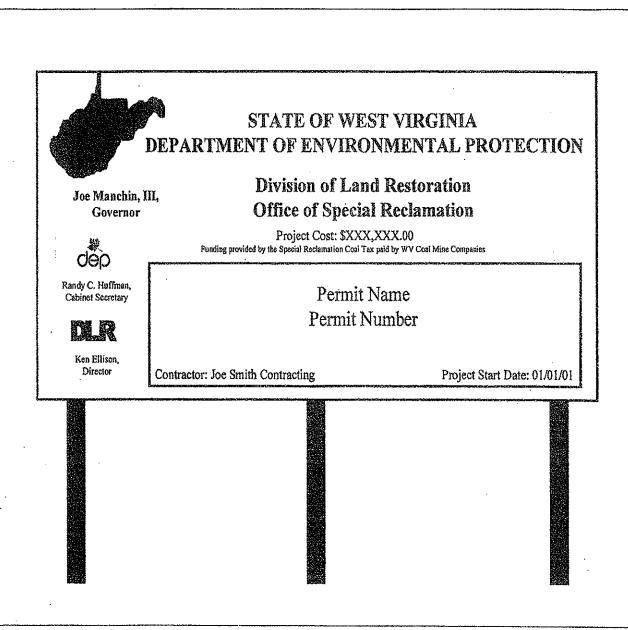


OFFICE OF SP	ECIAL RECLAMATION
770770	~***
PROJECT CO	ONSTRUCTION SIGN
PROJECT CO	ONSTRUCTION SIGN


DIIVER	PAGE	REQ. OR PO	
CB-23		יאר	52
SPEND			
WEST VIRG	inia dep/ n/office	ARTMENT OF ENVIRONMENTAL OF SPECIAL RECLAMATION	

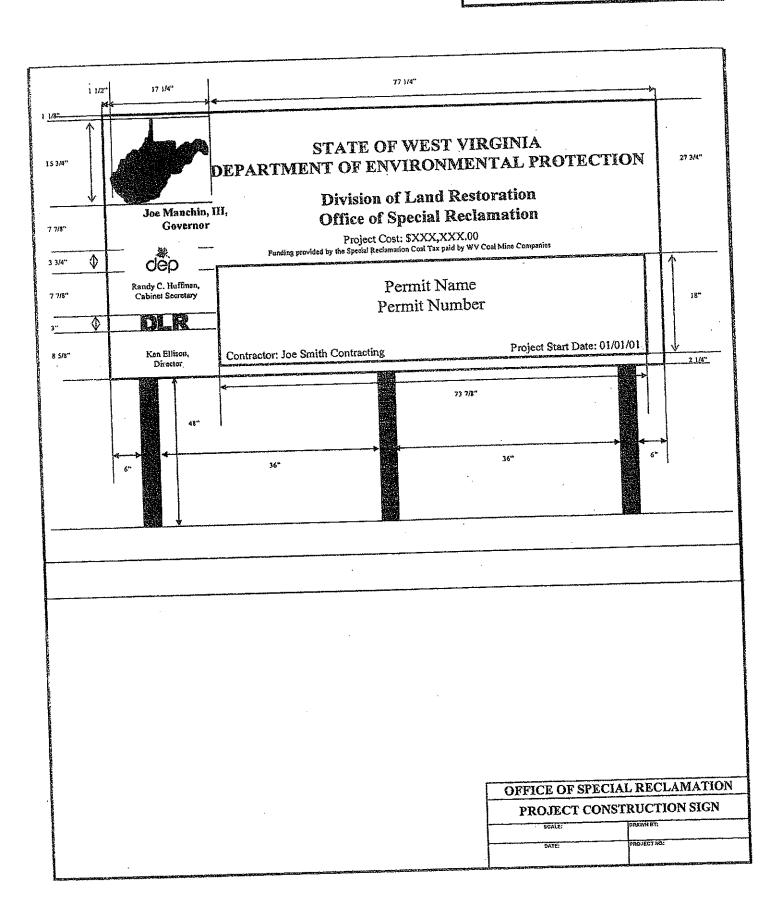

BUYER	PAGE		
CB-23		NU	53
SPEND:	ING UI	NIT	
1		ARTMENT OF ENVIRONMENTAL OF SPECIAL RECLAMATION	

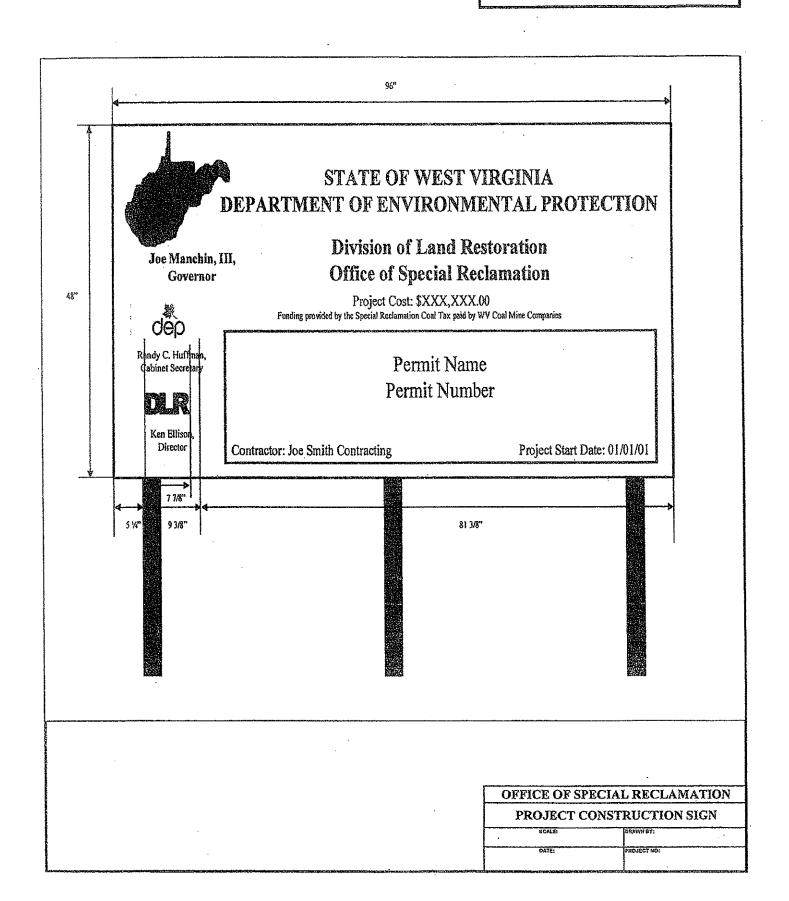


BUYER	PAGE	REQ. OR PO	54
CB-23			
SPEND			
WEST VIRG	INIA DEPA N/OFFICE	RTMENT OF ENVIRONMENTAL OF SPECIAL RECLAMATION	

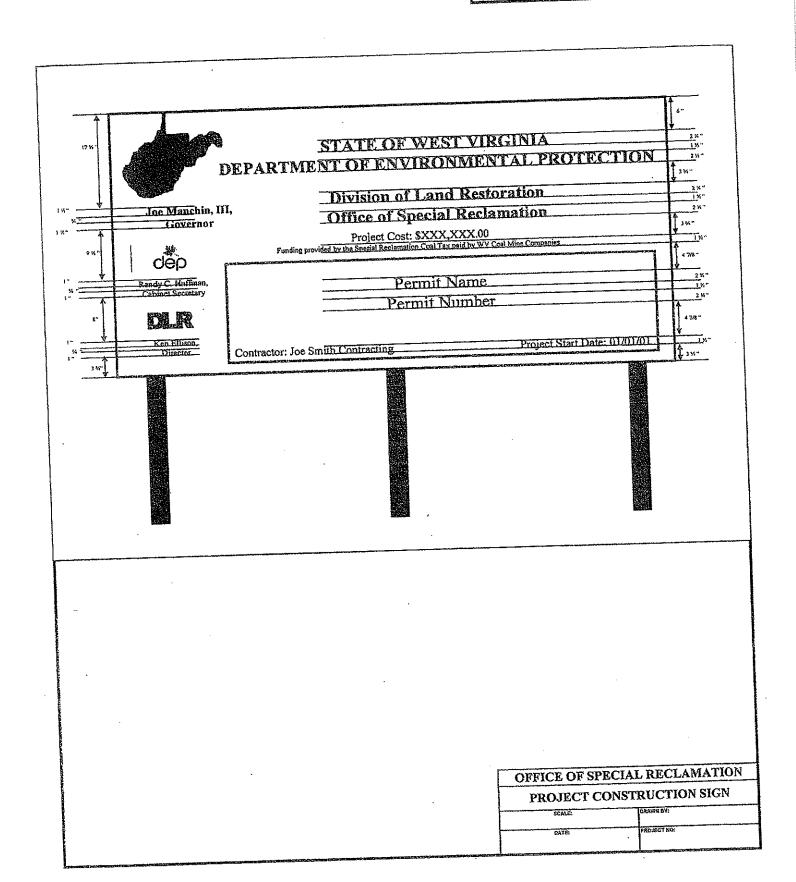

BUYER CB-23	PAGE	REQ. OR PO NO
	INIA DEPA	NIT  RTMENT OF ENVIRONMENTAL  OF SPECIAL RECLAMATION

・ 大学をおけるという。 これには、 これには、		4'X 8'Marine Ply	wood		
Committee of the Commit	ard Color is to olors are to be	Color and the Color of the Angle of the Color of the Colo			5
3.2"X4"	Treated Cross	Brace Let into Post	1. 18. 18. 18. 18. 18. 18. 18. 18. 18. 1		
(ACMORPH CADIC SANCE) (RAS)	The state of the s	ng 3/8" X.5" Galv	anized Carriage	Bolts	
A CONTRACTOR OF THE CONTRACTOR	e to be Treated in determined W	医内侧性多层性 化多氯甲基甲基甲基甲基甲基甲基甲基甲基甲基甲基甲基甲基甲基甲基甲基甲基甲基甲基甲基			
O. ISOCATIO	i ucicilinico w	YUCT			
6"	7-7	y - g     e4			
		<b>/'</b>		0.7	22 <b>;</b>
	7657 AGGREGATE			#57 ACCREGATES	
70 (1 to 10 to	/ (DPICAL)		v. 9999	(Trical)	
8 8					
1132		S SHIP		kili.	

OFFICE OF SP	ECIAL RECLAMATION
PRO	DJECT SIGN
	IDRAVINBY:
SCALE:	'

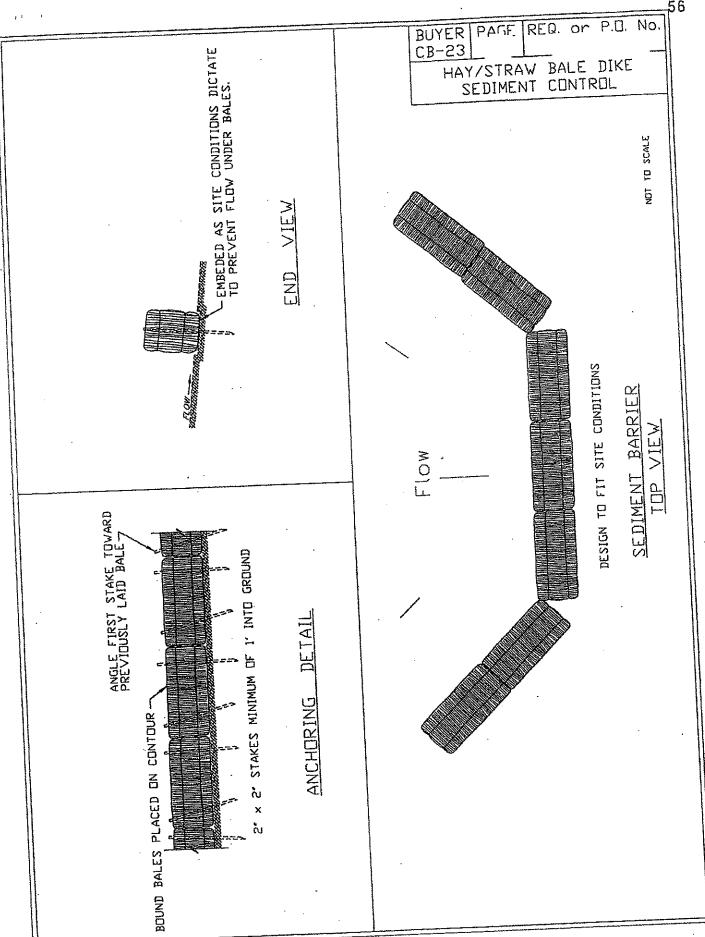

BUYER PAGE REQ. of P.O. No.

CB-23

SPENDING UNIT
WEST VIRGINIA DEPARTMENT OF ENVIRONMENTAL PROTECTION
SPECIAL RECLAMATION

WV-36 REV. 1/29/02 VENDOR: STATE OF WEST VIRGINIA PURCHASING CONTINUATION SHEET

SILT FENCE NOTE:
THE MAXIMUM LENGTH
OF SLOPE ABOVE
A ROW OF SILT
FENCE IS 110' 10' MAXIMUM HEIGHT YARIES PLACED ON CONTOUR 2" HARDWOOD POST FRONT ELEVATION 2" HARDWOOD POST FILTER CLOTH-COMPACTED HEIGHT VARIES FLOW -FILL BURY FILTER CLOTH 4" MINIMUM TO GROUND PLACED ON CONTOUR SIDE ELEVATION CONNECTION AT TOP VIEW

SPECIAL RECLAMATION .

RIFFE ENTERPRISES, INC. O-3012-07

l	
SCALE:	DRAWN BY;
Not To Scale	
DATE:	PROJECT NO.:
1	

BUYER PAGE REQ. of P.O. No.


CB-23

SPENDING UNIT
WEST VIRGINIA DEPARTMENT OF ENVIRONMENTAL PROTECTIONS
SPECIAL RECLAMATION

WV-36 REV. 1/29/02 VENDOR: STATE OF WEST VIRGINIA PURCHASING CONTINUATION SHEET

POINTS A SHOULD BE HIGHER THAN POINT B.

DRAINAGEWAY INSTALLATION
(FRONT ELEVATION)

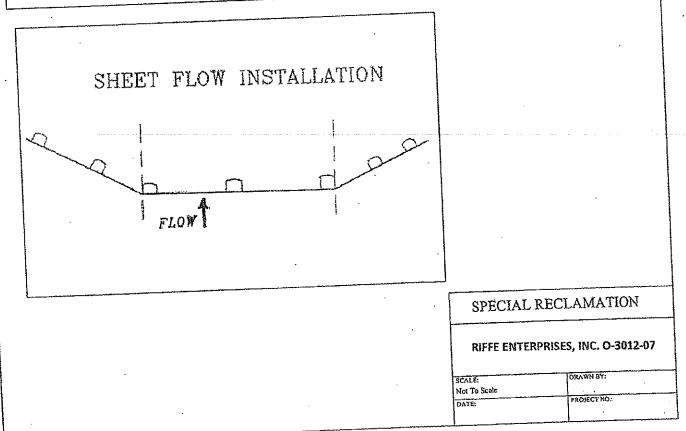


STATE OF WEST VIRGINIA PURCHASING CONTINUATION SHEET BUYER PAGE REQ. of P.O. No.

CB-23

SPENDING UNIT
WEST VIRGINIA DEPARTMENT OF ENVIRONMENTAL PROTECTION
SPECIAL RECLAMATION

WV-36 REV. 1/29/02 VENDOR:

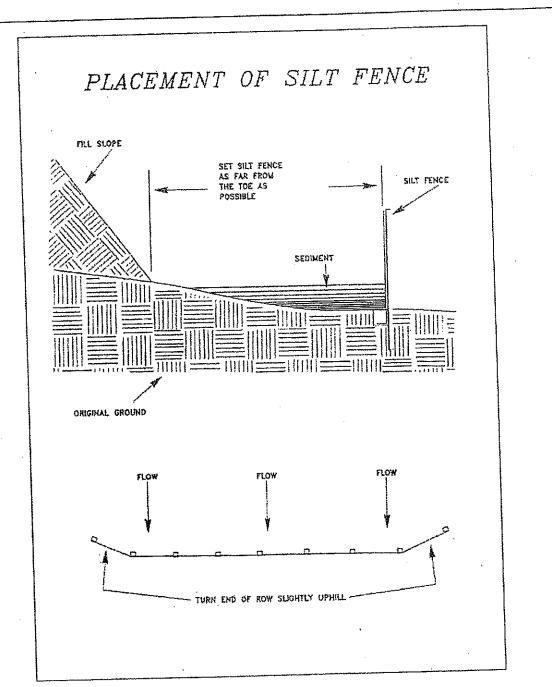

## SPECIAL RECLAMATION

RIFFE ENTERPRISES, INC. O-3012-07

SCALE:	DRAWN BY:
Not To Scale	
DATE:	PROJECT NO.:

WV-36 REV. 1/29/02 VENDOR: STATE OF WEST VIRGINIA PURCHASING CONTINUATION SHEET BUYER PAGE REQ. of P.O. No.

CB-23

SPENDING UNIT
WEST VIRGINIA DEPARTMENT OF ENVIRONMENTAL PROTECTION/
SPECIAL RECLAMATION

MIN. 2'

LOUSE SAND TO PROTECT.
PLASTIC LINER FROM PUNCTURE

STORAGE
TO SECURE LINER

TO SE

SELECTED HEIGHT OF EARTHEN BERM IS TO BE A TWO (2') FOOT MINIMUM OR ONE HUNDRED TEN PERCENT (110%) OF THE CAPACITY OF THE TANK(S) TOTAL VOLUME WITHIN THE BERM. A SIX (6") INCH FREEBOARD MUST BE INCLUDED.

NOTE: A TWO INCH (2") WATER REMOVAL DRAIN SHALL BE LOCATED AT THE LOWEST POINT IN THE BOTTOM OF THE CONTAINMENT VOLUME. IT SHALL CONNECT TO A NORMALLY CLOSED VALVE OUTSIDE THE DIKE. THE VALVE SHALL BE MANUALLY OPERATED AND PROTECTED FROM UNAUTHORIZED OPERATION. RAINWATER CONTAINED WITHIN THIS DIKE SHALL BE EXAMINED PRIOR TO RELEASE TO ENSURE THAT HARMFUL QUANTITIES OF FUELS AND LUBRICANTS ARE NOT DISCHARGED. ALTERNATE METHODS OF WATER REMOVAL WILL BE CONSIDERED FOR APPROVAL.

TANKS WITH SECONDARY CONTAINMENT MAY BE USED AS AN ALTERNATIVE.

SPECIAL RECLAMATION

SPILL CONTAINMENT

SCALE: DRAWN BY:
Net To Scale
DATE: PROJECT NO.:

Agency DEP	
REQ.P.O# DEP14672	

#### **BID BOND**

KNOW ALL MEN BY THESE PRESENTS. That we, th	e undersigned, <u>Pineville Paving &amp; Excavating, Inc</u>
of PO Box 1290 Pineville, WV 25874	, as Principal, and Ohio Farmers Insurance Compar
ofOne Park Circle Westfield Center OH	, a corporation organized and existing under the laws of the State of
Ohio with its principal office in the City of Westfield	ld Center, as Surety, are held and firmly bound unto the State
of West Virginia, as Obligee, in the penal sum of Five Percen	t (\$ 5% ) for the payment of which,
well and truly to be made, we jointly and severally bind ourselve	es, our heirs, administrators, executors, successors and assigns.
The Condition of the above obligation is such that whe	reas the Principal has submitted to the Purchasing Section of the
Department of Administration a certain bid or proposal, attached DEP14672, Riffe Enterprises, Inc. in Raleigh County, ac	d hereto and made a part hereof, to enter into a contract in writing for
NOW THEREFORE,	
hereto and shall furnish any other bonds and insurance require	all enter into a contract in accordance with the bid or proposal attached d by the bid or proposal, and shall in all other respects perform the gation shall be null and void, otherwise this obligation shall remain in full a liability of the Surety for any and all claims hereunder shall, in no event,
The Surety, for the value received, hereby stipulates a way impaired or affected by any extension of the time within who waive notice of any such extension.	and agrees that the obligations of said Surety and its bond shall be in no nich the Obligee may accept such bid, and said Surety does hereby
IN WITNESS WHEREOF, Principal and Surety have h	nereunto set their hands and seals, and such of them as are corporations
have caused their corporate seals to be affixed hereunto and the	nese presents to be signed by their proper officers, this
11th day of August , 20 09	
Principal Corporate Seal	Pineville Paving & Excavating, Inc  (Name of Principal)  By Standard Must be President or  Vice President)
	Vice President (Title)
Sürety Corporate Seal	Ohio Farmers Insurance Company (Name of Surety)
	/ 10 100

IMPORTANT – Surety executing bonds must be licensed in West Virginia to transact surety insurance. Corporate seals must be affixed, and a power of attorney must be attached.

POWER NO. 4751892 01

General Power of Attorney

## Westfield Insurance Co. Westfield National Insurance Co. Ohio Farmers Insurance Co.

CERTIFIED COPY

Westfield Center, Ohio

Know All Men by These Presents, That WESTFIELD INSURANCE COMPANY, WESTFIELD NATIONAL INSURANCE COMPANY and OHIO FARMERS INSURANCE COMPANY, corporations, hereinafter referred to individually as a "Company" and collectively as "Companies," duly organized and existing under the laws of the State of Ohio, and having its principal office in Westfield Center, Medina County, Ohio, do by these ROSS E. JOHNSON, H. RANDOLPH NEVILLE, PATRICK B. KEE, SHEILA D. MCCORMICK, JOINTLY OR SEVERALLY presents make, constitute and appoint

and State of WV its true and lawful Attorney(s)-in-Fact, with full power and authority hereby conferred in its name, place and stead, to execute, acknowledge and deliver any and all bonds, recognizances, undertakings, or other instruments or contracts of suretyshipsuretyship- - - - - - -

THIS POWER OF ATTORNEY CANNOT BE USED TO EXECUTE NOTE GUARANTEE, MORTGAGE DEFICIENCY, MORTGAGE GUARANTEE, OR BANK DEPOSITORY BONDS. and to bind any of the Companies thereby as fully and to the same extent as if such bonds were signed by the President, sealed with the corporate and to bind any of the Companies thereby as fully and to the same extent as it such bonds were signed by the President, sealed with the corporate seal of the applicable Company and duly attested by its Secretary, hereby ratifying and confirming all that the said Attorney(s)-in-Fact may do in the premises. Said appointment is made under and by authority of the following resolution adopted by the Board of Directors of each of the WESTFIELD INSURANCE COMPANY. WESTFIELD NATIONAL INSURANCE COMPANY and OHIO FARMERS INSURANCE COMPANY:

"Be It Resolved, that the President, any Senior Executive, any Secretary or any Fidelity & Surety Operations Executive or other Executive shall be a serious of the president, any Senior Executive any Secretary or any Fidelity & Surety Operations Executive and extractions and extractions are suitable presented in Fact to represent and extractions.

be and is hereby vested with full power and authority to appoint any one or more suitable persons as Attorney(s)-in-Fact to represent and act for

and on behalf of the Company subject to the following provisions:

The Attorney-in-Fact, may be given full power and authority for and in the name of and on behalf of the Company, to execute, acknowledge and deliver, any and all bonds, recognizances, contracts, agreements of Indemnity and other conditional or obligatory undertakings and any and all deliver, any and all bonds, recognizances, contracts, agreements of Indemnity and other conditional or obligatory undertakings and any and all notices and documents canceling or terminating the Company's liability thereunder, and any such instruments so executed by any such notices and documents canceling or terminating the Company as if signed by the President and sealed and attested by the Corporate Secretary."

[Post Further Resolved that the clanding upon the Company as if signed by the conditional or obligatory and all the Company have all the Company as if signed by the President and sealed and attested by the Corporate Secretary.

"Be it Further Resolved, that the signature of any such designated person and the seal of the Company heretofore or hereafter affixed to any power of attorney or any certificate relating thereto by facsimile, and any power of attorney or certificate bearing facsimile signatures or facsimile seal shall be valid and binding upon the Company with respect to any bond or undertaking to which it is attached." (Each adopted at a meeting held on February 8, 2000).

In Witness Whereof, WESTFIELD INSURANCE COMPANY, WESTFIELD NATIONAL INSURANCE COMPANY and OHIO FARMERS INSURANCE COMPANY have caused these presents to be signed by their Serior Executive and their corporate seals to be hereto affixed this 25th day of

**AUGUST** Corporate Seals

State of Ohio County of Medina Season Harriston

WESTFIELD INSURANCE COMPANY WESTFIELD NATIONAL INSURANCE COMPANY OHIO FARMERS INSURANCE COMPANY

Richard L. Kinnaird, Jr., Senior Executive

A.D., 2008, before me personally came Richard L. Kinnaird, Jr. to me known, who, being by me duly sworn, did depose and say, that he resides in Medina, Ohio; that he is Senior Executive of WESTFIELD INSURANCE COMPANY, WESTFIELD NATIONAL INSURANCE COMPANY and OHIO FARMERS INSURANCE COMPANY, the companies described in and which executed the above instrument; that he knows the seals of said Companies; that the seals affixed to said instrument are such corporate seals; that they were so affixed by order of the Boards of Directors of said Companies; and that he signed his name thereto by like order.

Notarial Seal Affixed

State of Ohio County of Medina

SS.



William J. Kahelin, Aporney at Law, Notary Public My Commission Does Not Expire (Sec. 147,03 Ohio Revised Code)

I, Frank A. Carrino, Secretary of WESTFIELD INSURANCE COMPANY, WESTFIELD NATIONAL INSURANCE COMPANY and OHIO FARMERS INSURANCE COMPANY, do hereby certify that the above and foregoing is a true and correct copy of a Power of Attorney, executed by said Companies, which is still in full force and effect; and furthermore, the resolutions of the Boards of Directors, set out in the Power of Attorney are in full force and effect.

have hereunto set my hand and affixed the seals of said Companies at Westfield Center, Ohio, this 11th day of In Witness Whereof, I ha August



ATIONAL NO 



rank A. Carrino, Secretar



e k t

## State of West Virginia DRUG FREE WORKPLACE CONFORMANCE AFFIDAVIT West Virginia Code §21-1D-5

STATE OF West Virginia
COUNTY OF Wyming, TO-WIT:
I, Kevin D. Bradford , after being first duly sworn, depose and state as follows:
1. I am an employee of Pineville Paving + Ercavating Inc.; and, (Company Name)
2. I do hereby attest that Pineville Paving + Ercavating Fac (Company Name)
maintains a valid written drug free workplace policy and that such policy is in compliance with <b>West Virginia Code</b> §21-1D-5.
The above statements are sworn to under the penalty of perjury.  Pineville faving + Etcavathos, Fnc.  (company Name)
OFFICIAL SEAL  STATE OF WEST VINGENIA  NOTARY PUBLIC  Katherine O. Brackord  PO Box 949  Pineville, WV 24874  My Commission Exp. Feb. 28, 2019  International Control of the Control of th
Taken, subscribed and sworn to before me this 27th day of August, 2009
By Commission expires <u>Feb. 20, 2019</u>
(Seal) Katherine W. Bradford
THE A SEED AVIT MUST BE SUBMITTED WITH THE BID IN ORDER TO

COMPLY WITH WV CODE PROVISIONS. FAILURE TO INCLUDE THE AFFIDAVIT WITH THE BID SHALL RESULT IN DISQUALIFICATION OF THE BID. Rev March 2009



#### STATE OF WEST VIRGINIA Purchasing Division

## **PURCHASING AFFIDAVIT**

### VENDOR OWING A DEBT TO THE STATE:

West Virginia Code §5A-3-10a provides that: No contract or renewal of any contract may be awarded by the state or any of its political subdivisions to any vendor or prospective vendor when the vendor or prospective vendor or a related party to the vendor or prospective vendor is a debtor and the debt owed is an amount greater than one thousand dollars in the aggregate.

#### PUBLIC IMPROVEMENT CONTRACTS & DRUG-FREE WORKPLACE ACT:

If this is a solicitation for a public improvement construction contract, the vendor, by its signature below, affirms that it has a written plan for a drug-free workplace policy in compliance with Article 1D, Chapter 21 of the West Virginia Code. The vendor must make said affirmation with its bid submission. Further, public improvement construction contract may not be awarded to a vendor who does not have a written plan for a drug-free workplace policy in compliance with Article 1D, Chapter 21 of the West Virginia Code and who has not submitted that plan to the appropriate contracting authority in timely fashion. For a vendor who is a subcontractor, compliance with Section 5, Article 1D, Chapter 21 of the West Virginia Code may take place before their work on the public improvement is begun.

#### **ANTITRUST:**

A 1 6 5

In submitting a bid to any agency for the state of West Virginia, the bidder offers and agrees that if the bid is accepted the bidder will convey, sell, assign or transfer to the state of West Virginia all rights, title and interest in and to all causes of action it may now or hereafter acquire under the antitrust laws of the United States and the state of West Virginia for price fixing and/or unreasonable restraints of trade relating to the particular commodities or services purchased or acquired by the state of West Virginia. Such assignment shall be made and become effective at the time the purchasing agency tenders the initial payment to the bidder.

I certify that this bid is made without prior understanding, agreement, or connection with any corporation, firm, limited liability company, partnership or person or entity submitting a bid for the same materials, supplies, equipment or services and is in all respects fair and without collusion or fraud. I further certify that I am authorized to sign the certification on behalf of the bidder or this bid.

#### LICENSING:

Vendors must be licensed and in good standing in accordance with any and all state and local laws and requirements by any state or local agency of West Virginia, including, but not limited to, the West Virginia Secretary of State's Office, the West Virginia Tax Department, West Virginia Insurance Commission, or any other state agencies or political subdivision. Furthermore, the vendor must provide all necessary releases to obtain information to enable the Director or spending unit to verify that the vendor is licensed and in good standing with the above entities.

#### CONFIDENTIALITY:

The vendor agrees that he or she will not disclose to anyone, directly or indirectly, any such personally identifiable information or other confidential information gained from the agency, unless the individual who is the subject of the information consents to the disclosure in writing or the disclosure is made pursuant to the agency's policies, procedures and rules. Vendor further agrees to comply with the Confidentiality Policies and Information Security Accountability Requirements, set forth in http://www.state.wv.us/admin/purchase/privacy/ noticeConfidentiality.pdf.

Under penalty of law for false swearing (West Virginia Code §61-5-3), it is hereby certified that the vendor affirms and acknowledges the information in this affidavit and is in compliance with the requirements as stated.

1	^	<i></i>		
Vendor's Name: /iveville	Paving 1	Excavating I	NC.	
Velidor S I value.	7 71		8-27 19	
Authorized Signature: Serie	Jung M	Date:	0-01-01	
Purchasing Affidavit (Revised 01/01/09)				