


2019 Washington Street, East Charleston, WV 25305 Telephone: 304-558-2306 General Fax: 304-558-6026

Bid Fax: 304-558-3970

The following documentation is an electronically-submitted vendor response to an advertised solicitation from the *West Virginia Purchasing Bulletin* within the Vendor Self-Service portal at *wvOASIS.gov*. As part of the State of West Virginia's procurement process, and to maintain the transparency of the bid-opening process, this documentation submitted online is publicly posted by the West Virginia Purchasing Division at *WVPurchasing.gov* with any other vendor responses to this solicitation submitted to the Purchasing Division in hard copy format.



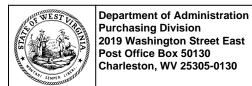

# State of West Virginia Solicitation Response

Proc Folder: 1063687

Solicitation Description: WVDA GUTHRIE SITE IMPROVEMENTS

**Proc Type:** Central Purchase Order

 Solicitation Closes
 Solicitation Response
 Version

 2022-07-19 13:30
 SR 1400 ESR07192200000000247
 1

**VENDOR** 

VS0000019817

TEMPO CONSTRUCTION LLC

Solicitation Number: CRFQ 1400 AGR2200000033

**Total Bid:** 1160827 **Response Date:** 2022-07-19 **Response Time:** 12:33:26

Comments:

FOR INFORMATION CONTACT THE BUYER

Crystal G Hustead (304) 558-2402 crystal.g.hustead@wv.gov

Vendor Signature X

FEIN# DATE

All offers subject to all terms and conditions contained in this solicitation

 Date Printed:
 Jul 19, 2022
 Page: 1
 FORM ID: WV-PRC-SR-001 2020/05

Line	Comm Ln Desc	Qty	Unit Issue	Unit Price	Ln Total Or Contract Amount
1	WVDA Guthrie Site Improvements				1160827.00

Comm Code	Manufacturer	Specification	Model #	
72153700				

## **Commodity Line Comments:**

## **Extended Description:**

ALL LABOR, MATERIALS, EQUIPMENT, AND SUPPLIES NECESSARY TO COMPLETE PROJECT



# Contractor's Qualification Statement

SUBMITTED BY:

THE PARTIES SHOULD EXECUTE A SEPARATE CONFIDENTIALITY AGREEMENT IF THEY INTEND FOR ANY OF THE INFORMATION IN THIS A305-2020 TO BE HELD CONFIDENTIAL.

SUBMITTED TO:

Tempo Construction L PO Box 40028 Charleston, WV 25302 TYPE OF WORK 1 (Indicate the type contracting, cons contracting, plun	TYPICALLY PERFORMED  e of work your organization typic	Department of Agriculture Kanawha Blvd E leston. WV 25305 lically performs, such as general or services, HVAC contracting, electrical
THIS CONTRACTO (Check all that a)		ENT INCLUDES THE FOLLOWING:
[X] [ ] [X] [ ]	Exhibit A – General Informati Exhibit B – Financial and Pert Exhibit C – Project-Specific In Exhibit D – Past Project Expe Exhibit E – Past Project Exper	Formance Information  nformation  rience
Qualification Sta	certifies under oath that the inf	Formation provided in this Contractor's complete so as not to be misleading.  7/19/2022  Date
	Managing Member d Title	
Notary Signature	to before me this day of	July 2022.
My commission of		OFFICIAL SEAL NOTARY PUBLIC STATE OF WEST VIRGINIA Joanna Romeo City National Bank 1004 Bridge Road Charleston, WV 25314 y Commission Expires December 16, 2026

#### ADDITIONS AND DELETIONS:

The author of this document has added information needed for its completion. The author may also have revised the text of the original AIA standard form. An Additions and Deletions Report that notes added information as well as revisions to the standard form text is available from the author and should be reviewed. A vertical line in the left margin of this document indicates where the author has added necessary information and where the author has added to or deleted from the original AIA text.

This document has important legal consequences. Consultation with an attorney is encouraged with respect to its completion or modification.



Tempo Construction LLC PO Box 40028 Charleston, WV 25364

## **General Information**

Firm Name: Tempo Construction LLC

Mailing Address: PO Box 40028

Charleston, WV 25364

Physical Location: 5401 MacCorkle Ave SE

Charleston, WV 25304

Phone: 304-741-5588

Email: mary.neenan@tempowv.com

WV CL: WV058492

Organization: Corporation

Owner: Mary Neenan, Managing Member

Years in Business: 3 years

Description: Tempo Construction LLC is a WV licensed general engineering contractor

specializing in site improvements for commercial and government projects. Tempo Construction LLC is a certified WV DOT Disadvantaged

Enterprise (DBE).

Key Personnel: Mary Neenan, PE - Project Manager/Owner, Civil Engineer

Steve Hawkins – Superintendent, 30 years of Construction Experience

Reference: Roger Wolfe, WV DNR 304-550-8137

Derick Foster, Paramount Builders 304-546-9365

Donald Bates, Neighborgall Construction 304-521-3432

Jason Hunter, Triton Construction 304-951-9253

Jenifer Belcher, Bizzack Construction 859-227-0966



Tempo Construction LLC PO Box 40028 Charleston, WV 25364

# **Exhibit D - Past Project Experience:**

Project: Booker T. Washington Monument Concrete Work Owner: West Virginia Department of Administration

Architect: General Service Division

Contract Amount: \$35,000

Bonding Company: Nationwide Mutual Insurance Company

Insurance Carrier: Travelers

Date of Completion: June 2022

Project: Beatrice Street Recreation Area

Owner: City of Charleston Architect: City of Charleston Contract Amount: \$325,000

Bonding Company: Nationwide Mutual Insurance Company

Insurance Carrier: Travelers

Date of Completion: November 2021

Project: Charmco Boat Ramp Improvements Owner: WV Division of Natural Resources

Architect: EL Robinson Contract Amount: \$92,500

Bonding Company: Nationwide Mutual Insurance Company

Insurance Carrier: Travelers

Date of Completion: August 2021

Project: US Route 35 Interchange MSE Walls

Owner: WVDOH District 1

Prime Contractor: Bizzack Construction LLC

Engineer: Reinforced Earth Company Sub- Contract Amount: \$940,000

Bonding Company: Nationwide Mutual Insurance Company

Date of Completion: June 12, 2020 100% completed with own workforce

Completed on-time



Tempo Construction LLC PO Box 40028 Charleston, WV 25364

# **Exhibit D - Past Project Experience (continued):**

Project: WVDOH US Route 35 Interchange – Subcontract for Concrete Ditch

Owner: WV DOT

Prime Contractor: Bizzack Construction

Sub-Contract Amount: \$35,000

Bonding Company: Nationwide Mutual Insurance Company

Insurance Carrier: Travelers Percentage Complete: 100%

Project Completion Date: August 2021

Project: Barbourville Park Equestrian Trail

Owner: WV DOT

Prime Contractor: Benchmark Construction

Sub-Contract Amount: \$67,000

Bonding Company: No bond required

Insurance Carrier: Travelers Percentage Complete: 100%

Project Completion Date: May 2022

Project: Kanawha County Public Library Addition, Charleston WV – Helical Piers

Owner: Kanawha County Public Library Foundation

Prime Contractor: Paramount Builders, LLC Engineer: Magnum Geosolutions, Inc. Sub- Contract Amount: \$271,000 Bonding Company: Not Required

Date of Completion: September 9, 2020 100% completed with own workforce

Completed on-time

Project: WVDOH WV Route 16 at Mile Post 3 Shoulder Repair

Owner: WV DOT

Prime Contractor: Triton Construction, Inc. Engineer: Magnum Geosolutions, Inc.

Sub- Contract Amount: \$116,000

Bonding Company: Nationwide Mutual Insurance Company

Date of Completion: November 2019 100% completed with own workforce

Completed on-time

# **AFFIDAVIT OF NON-COLLUSION**

THIS AFFIDAVIT IS TO BE FILLED OUT AND EXECUTED BY THE BIDDER.

IF THE BID IS MADE BY A CORPORATION, THEN BY THE

PROPERLY AUTHORIZED AGENT

State of	WV	, County of _	Kanawha
		Mar	ary J. Neenan
	-	(Name of Au	uthorized Individual Making Bid)
being duly s	worn does o	lepose and say	y thatTempo Construction LLC (Give Name of Bidder or Bidders)
		PO Box 400	028, Charleston, WV 25364
			(Business Address)
making any without Colli employee th indirectly int	bid or propousion or frau nerein, or an erested ther	esal for said wor ld; and also tha ly Officer of the	interest in the profits thereof with any other persons ork; that said bid is on our part, in all respects fair and at no member of, head of any department or Bureau, or West Virginia Department of Agriculture, is directly or king Bid)
State of	W		
County of _	hara	202	
Sworn to be	OFFICIAL NOTARY STATE OF OFFI	ST VIRGINIA	on  2022  Notary Public  My Commission Expires:
	Joanna City Nation 1004 Bridg Charleston, v My Commission Expires	nal Bank De Boad	12-16.96

## List of Subcontractors

**PROJECT**: (Name and address)

......

7/19/2022

WVDA - Guthrie Agricultural Center Site Improvements

217 Gus R. Douglass Lane Charleston, WV 25305

ARCHITECT'S PROJECT NUMBER:

2206043

DATE:

**TO ARCHITECT:** (Name and address)

Pickering Associates 11283 Emerson Avenue Parkersburg, WV 26104

FROM CONTRACTOR: (Name and address)

**CONTRACTOR'S PROJECT NUMBER:** 

Tempo Construction LLC

PO Box 40028

Charleston, WV 25364

(List Subcontractors and others proposed to be employed on the above Project as required by the bidding documents.)

Work/Firm Name	Address/Phone	Superintendent
C&L Welding	184 Pinch Ridge Road Elkview, WV 25071 304-965-5947	Lucas Truman
Burdette Electric Inc.	6444 Sissonville Drive Charleston, WV 304-984-0123	Daniel Beverly
Concrete Cutting & Breaking Co	3268 East 11th. Ave Columbus OH 43219 614-257-1827	Jeff Barker
West Virginia Surface Maintenance,	, LLC 102 Boner Drive Elkview, WV 25701	Mark McCoy
Paving & Resurfacing, Inc.	40 Blacktop Road Charleston, WV 25312 304-965-2557	Jason Truman
Rodney Loftis & Son	95 Casdorph Road Charleston, WV 25312 304-342-8200	Rodney Loftis
All Quality LLC	PO Box 7169 Cross Lanes, WV 25356 304-776-9473	Jason Davis

**CONTRACTOR LICENSE** 

AUTHORIZED BY THE

West Virginia Contractor Licensing Board

NUMBER:

BOARD

WEST VIRGINIA

PCTOA LICENSING

WV058492

CLASSIFICATION:

GENERAL ENGINEERING

TEMPO CONSTRUCTION LLC
DBA TEMPO CONSTRUCTION LLC
PO BOX 40028
CHARLESTON, WV 25364

DATE ISSUED

**EXPIRATION DATE** 

APRIL 19, 2022

AFRIL 19, 2023

Authorized Signature

Chair, West Virginia Contractor Licensing Board



A copy of this license must be readily available for inspection by the Board on every job site where contracting work is being performed. This license number must appear in all advertisements, on all bid submissions, and on all fully executed and binding contracts. This license is non-transferable. This license is being issued under the provisions of West Virginia Code, Chapter 30, Article 42.

# ADDENDUM ACKNOWLEDGEMENT FORM SOLICITATION NO.: CRFQ AGR2200000033

Instructions: Please acknowledge receipt of all addenda issued with this solicitation by completing this addendum acknowledgment form. Check the box next to each addendum received and sign below. Failure to acknowledge addenda may result in bid disqualification.

Acknowledgment: I hereby acknowledge receipt of the following addenda and have made the necessary revisions to my proposal, plans and/or specification, etc.

Addendum Numbers Received: (Check the box next to each addendum	received)
	☐ Addendum No. 6 ☐ Addendum No. 7 ☐ Addendum No. 8 ☐ Addendum No. 9 ☐ Addendum No. 10
I further understand that any verbal repridiscussion held between Vendor's repre	receipt of addenda may be cause for rejection of this bid resentation made or assumed to be made during any oral esentatives and any state personnel is not binding. Only lded to the specifications by an official addendum is
Tempo Construction LLC	
Company	
May J. numa	
Authorized Signature	
7/19/2022	
Date	
NOTE: This addandum calmowledgeme	ont should be submitted with the hid to expedite

NOTE: This addendum acknowledgement should be submitted with the bid to expedite document processing.

#### **BID BOND**

	KNOW ALL MEN BY THESE	PRESENTS, That we, the un	naersignea, _	empo construci	ion, LLC
of	Charleston	,WV	, as F	rincipal, and Natio	nwide Mutual Insurance Company
of	Columbus ,	<u>OH</u> , a c	corporation or	rganized and existi	ng under the laws of the State of
OH	with its principal off	ice in the City ofColu	mbus	_, as Surety, are I	neld and firmly bound unto the State
of Wes	st Virginia, as Obligee, in the pe	nal sum of Five Percent of Ar	mount Bid	(\$	5% ) for the payment of which,
well an	nd truly to be made, we jointly a	nd severally bind ourselves, o	our heirs, adm	ninistrators, executo	ors, successors and assigns.
	The Condition of the above	obligation is such that whe	reas the Prin	ncipal has submitte	ed to the Purchasing Section of the
Depart	tment of Administration a certain	n bid or proposal, attached he	ereto and mad	le a part hereof, to	enter into a contract in writing for
WVD	A Guthrie Site Improvement	s, AG Guthrie Agricultural	Center, 21	7 Gus R. Dougla	s Lane, Charleston, WV
	NOW THEREFORE,				
	(a) If said bid shall be re	eiected, or			
	(b) If said bid shall be	accepted and the Principal			accordance with the bid or proposal
attache	ed hereto and shall furnish any reement created by the accenta	other bonds and insurance re	equired by the	e bid or proposal, a e null and void, oth	and shall in all other respects perform nerwise this obligation shall remain in
full for	ce and effect. It is expressly u	nderstood and agreed that th	ne liability of t		and all claims hereunder shall, in no
event,	exceed the penal amount of this	s obligation as herein stated.			
	The Surety for the value rec	eived hereby stinulates and	agrees that th	ne obligations of sa	aid Surety and its bond shall be in no
	npaired or affected by any exte				th bid, and said Surety does hereby
waive i	notice of any such extension.				
	WITNESS, the following sign	atures and seals of Principal	and Surety.	executed and seale	d by a proper officer of Principal and
Surety.	, or by Principal individually if P	3.0			
	,			•	
Princip	pal Seal			Tempo Constru	ction, LLC
				01	(Name of Principal)
				By M	then
				(Must be	President, Vice President, or
					uly Authorized Agent)
				PRES11	
					(Title)
				Nationwide Mut	ual Insurance Company
Surety	Seal			Nationwide Muti	(Name of Surety)
				P	1 8.16
				Tammus Salba Li	Attornov in Fact
				Tammy S. Selbe, Licensed	WV Resident Agent Attorney-in-Fact

IMPORTANT – Surety executing bonds must be licensed in West Virginia to transact surety insurance, must affix its seal, and must attach a power of attorney with its seal affixed.

#### Power of Attorney

#### KNOW ALL MEN BY THESE PRESENTS THAT:

Nationwide Mutual Insurance Company, an Ohio corporation

hereinafter referred to severally as the "Company" and collectively as "the Companies" does hereby make, constitute and appoint:

#### ANDREW K TEETER, DOUGLAS P TAYLOR, KIMBERLY L MILES, TAMMY SELBE

each in their individual capacity, its true and lawful attorney-in-fact, with full power and authority to sign, seal, and execute on its behalf any and all bonds and undertakings, and other obligatory instruments of similar nature, in penalties not exceeding the sum of

#### UNLIMITED

and to bind the Company thereby, as fully and to the same extent as if such instruments were signed by the duly authorized officers of the Company; and all acts of said Attorney pursuant to the authority given are hereby ratified and confirmed.

This power of attorney is made and executed pursuant to and by authority of the following resolution duly adopted by the board of directors of the Company:

"RESOLVED, that the president, or any vice president be, and each hereby is, authorized and empowered to appoint attorneys-in-fact of the Company, and to authorize them to execute and deliver on behalf of the Company any and all bonds, forms, applications, memorandums, undertakings, recognizances, transfers, contracts of indemnity, policies, contracts guaranteeing the fidelity of persons holding positions of public or private trust, and other writings obligatory in nature that the business of the Company may require; and to modify or revoke, with or without cause, any such appointment or authority; provided, however, that the authority granted hereby shall in no way limit the authority of other duly authorized agents to sign and countersign any of said documents on behalf of the Company."

"RESOLVED FURTHER, that such attorneys-in-fact shall have full power and authority to execute and deliver any and all such documents and to bind the Company subject to the terms and limitations of the power of attorney issued to them, and to affix the seal of the Company thereto; provided, however, that said seal shall not be necessary for the validity of any such documents."

This power of attorney is signed and sealed under and by the following bylaws duly adopted by the board of directors of the Company.

Execution of Instruments. Any vice president, any assistant secretary or any assistant treasurer shall have the power and authority to sign or attest all approved documents, instruments, contracts, or other papers in connection with the operation of the business of the company in addition to the chairman of the board, the chief executive officer, president, treasurer or secretary; provided, however, the signature of any of them may be printed, engraved, or stamped on any approved document, contract, instrument, or other papers of the Company.

IN WITNESS WHEREOF, the Company has caused this instrument to be sealed and duly attested by the signature of its officer the 27th day of February, 2019.

Antonio C. Albanese, Vice President of Nationwide Mutual Insurance Company

# SEAL STREET, IN

# ACKNOWLEDGMENT

STATE OF NEW YORK, COUNTY OF NEW YORK: ss

On this 27th day of February, 2019, before me came the above-named officer for the Company aforesaid, to me personally known to be the officer described in and who executed the preceding instrument, and he acknowledged the execution of the same, and being by me duly sworn, deposes and says, that he is the officer of the Company aforesaid, that the seal affixed hereto is the corporate seal of said Company, and the said corporate seal and his signature were duly affixed and subscribed to said instrument by the authority and direction of said Company.

Suzanne C. Delio Notary Public, State of New York No. 02DE6126649 Qualified in Westchester County Commission Expires September 16, 2021

#### CERTIFICATE

I. Laura B. Guy, Assistant Secretary of the Company, do hereby certify that the foregoing is a full, true and correct copy of the original power of attorney issued by the Company; that the resolution included therein is a true and correct transcript from the minutes of the meetings of the boards of directors and the same has not been revoked or amended in any manner; that said Antonio C. Albanese was on the date of the execution of the foregoing power of attorney the duly elected officer of the Company, and the corporate seal and his signature as officer were duly affixed and subscribed to the said instrument by the authority of said board of directors; and the foregoing power of attorney is still in full force and effect.

IN WITNESS WHEREOF, I have hereunto subscribed my name as Assistant Secretary, and affixed the corporate seal of said Company this 19th

July . 2022

Laura B. Guy
Assistant Secretary

#### SECTION 004100 BID FORM

#### THE PROJECT AND THE PARTIES

#### 1.01 TO

A. WV Department of Agriculture (Owner) 1900 Kanawha Blvd East Charleston, West Virginia25305

#### 1.02 FOR

- A. Project: WVDA Guthrie Site Improvements
- B. Owner's Project Number: 2216043
   217 Gus R. Douglass Lane
   Charleston, West Virginia25305

#### 1.03 DATE BIDDER TO ENTER DATE

#### 1.04 SUBMITTED BY BIDDER TO ENTER NAME AND ADDRESS

A. Bidder's Full Name <u>Tempo Construction LLC</u>

1. Address <u>PO Box 40028</u>

2. City, State, Zip Charleston, WV 25364

#### **1.05 OFFER**

- A. Having examined the Place of The Work and all matters referred to in the Instructions to Bidders and the Bid Documents prepared by Pickering Associates for the above mentioned project, we, the undersigned, hereby offer to enter into a Contract to perform the Work for the Sum of:
- B. One million, one hundred sixty thousand, eight hundred twenty-seven and 00/100 dollars (\$ 1,160,827.00 ), in lawful money of the United States of America.
- C. All applicable federal taxes are included and State of West Viriginia taxes are included in the Bid Sum.

#### 1.06 ACCEPTANCE

- A. This offer shall be open to acceptance and is irrevocable for sixty days from the bid closing date.
- B. If this bid is accepted by Owner within the time period stated above, we will:
  - 1. Execute the Agreement within seven days of receipt of Notice of Award.
  - Commence work within seven days after written Notice to Proceed of this bid.

#### 1.07 CONTRACT TIME

- A. If this Bid is accepted, we will:
- B. Complete the Work in 120 calendar days from Notice to Proceed.
- C. Bidder initial as acceptance of schedule MJN

#### 1.08 UNIT PRICES

- A. The following are Unit Prices for specific portions of the Work as listed. The following is the list of Unit Prices:
- B. ITEM DESCRIPTION UNIT QUANTITY UNIT PRICE ITEM VALUE
- C. 307001-000 Aggregate Base Course Class 1 CY \$151.80/CY
- D. 401001-020 Marshall HMA Base Course, Type 2, Tons  $\longrightarrow$  \$181.25/ton
- E. 401002-020 Marshall HMA Wearing Course, Type 1, Tons  $\rightarrow$  \$181.25/ton
- F. Sched 40 PVC, 10 ft. sections, 1 in \$\in\$\$\$\$\$\$ \$602.15/10LF\$\$\$
- G. Sched 40 PVC, 10 ft. sections, 2 in \$627.78/10LF

- H. Sched 40 PVC, 10 ft. sections, 3 in  $\rightarrow$  \$714.02/LF
- I. Quazite PG2424AB24, 24X24X24 → \$1231.25/EA
- J. CHR-1, Car Charger  $\longrightarrow$  \$10,875.00/EA

#### 1.0 ADDENDA

Α.	The following Addenda have been received.	The modifications to the Bid Documents noted
	below have been considered and all costs are	e included in the Bid Sum.

- 1. Addendum # \_\_1 \_\_ Dated \_\_\_\_\_\_\_.
  2. Addendum # \_\_\_\_\_\_ Dated \_\_\_\_\_\_.

#### 1.10 BID FORM SUPPLEMENTS

- A. The following Supplements are attached to this Bid Form and are considered an integral part of this Bid Form:
  - 1. AIA Document A305 Contractor's Qualification Statement
  - 2. AIA Document G705 List of Proposed Subcontractors
  - 3. Affidavit of Non-Collusion
  - WV Contractor's License
- B. We agree to submit the following Supplements to Bid Forms within 7 days after submission of this bid for additional bid information:
  - 1. Proof of Liability Insurance naming Owner as additional insured
  - Proof of WV Workers' Compensation
  - Preliminary Schedule 3.
  - AIA Document G703 Schedule of Values

#### 1.11 BID FORM SIGNATURE S

- A. Tempo Construction LLC
- B. (Bidder print the full name of your firm)
- C. May J. Russo Managing Member
- D. (Authorized signing officer, Title)

**END OF SECTION** 



Department of Administration Purchasing Division 2019 Washington Street East Post Office Box 50130 Charleston, WV 25305-0130

# State of West Virginia Centralized Request for Quote Construction

Proc Folder: 1063687

Doc Description: WVDA GUTHRIE SITE IMPROVEMENTS

**Reason for Modification:** 

**Proc Type:** Central Purchase Order

 Date Issued
 Solicitation Closes
 Solicitation No
 Version

 2022-06-22
 2022-07-19
 13:30
 CRFQ
 1400
 AGR22000000033
 1

**BID RECEIVING LOCATION** 

**BID CLERK** 

DEPARTMENT OF ADMINISTRATION

PURCHASING DIVISION

2019 WASHINGTON ST E

CHARLESTON WV 25305

US

**VENDOR** 

Vendor Customer Code: VS0000019817

Vendor Name :

Tempo Construction LLC

Address:

PO Box 40028

Street:

City: Charleston

State: WV Country: USA Zip: 25364

Principal Contact: Mary Neenan

Vendor Contact Phone: 304-741-5588 Extension:

FOR INFORMATION CONTACT THE BUYER

Crystal G Hustead (304) 558-2402

crystal.g.hustead@wv.gov

Vendor Signature X May J. numa

FEIN# 83-4337621

**DATE** 7/19/2022

All offers subject to all terms and conditions contained in this solicitation

Date Printed: Jun 22, 2022 Page: 1 FORM ID: WV-PRC-CRFQ-002 2020/05

#### **ADDITIONAL INFORMATION**

THE STATE OF WEST VIRGINIA PURCHASING DIVISION FOR THE AGENCY, WEST VIRGINIA DEPARTMENT OF AGRICULTURE, IS SOLICITING BIDS TO ESTABLISH A CONTRACT FOR CONSTRUCTION OF GUTHRIE SITE IMPROVEMENTS PER THE ATTACHED DOCUMENTS.

\*\*\*QUESTIONS REGARDING THE SOLICITATION MUST BE SUBMITTED IN WRITING TO CRYSTAL.G.HUSTEAD@WV.GOV PRIOR TO THE QUESTION PERIOD DEADLINE CONTAINED IN THE INSTRUCTIONS TO VENDORS SUBMITTING BIDS\*\*\*

INVOICE TO		SHIP TO
AGRICULTURE DEPARTMENT OF		AGRICULTURE DEPARTMENT OF
ADMINISTRATIVE SERVICE	CES	ADMINISTRATIVE SERVICES
1900 KANAWHA BLVD E		217 GUS R DOUGLAS LN, BLDG 2 RM 106
CHARLESTON	WV	CHARLESTON WV
US		US

Line	Comm Ln Desc	Qty	Unit Issue	<b>Unit Price</b>	Total Price
1	WVDA Guthrie Site Improvements				

Comm Code	Manufacturer	Specification	Model #	
72153700				

#### **Extended Description:**

ALL LABOR, MATERIALS, EQUIPMENT, AND SUPPLIES NECESSARY TO COMPLETE PROJECT

#### **SCHEDULE OF EVENTS**

Line	<u>Event</u>	Event Date
1	MANDATORY PRE-BID MEETING	2022-07-06
2	VENDOR QUESTION DEADLINE	2022-07-08

#### INSTRUCTIONS TO VENDORS SUBMITTING BIDS

- 1. REVIEW DOCUMENTS THOROUGHLY: The attached documents contain a solicitation for bids. Please read these instructions and all documents attached in their entirety. These instructions provide critical information about requirements that if overlooked could lead to disqualification of a Vendor's bid. All bids must be submitted in accordance with the provisions contained in these instructions and the Solicitation. Failure to do so may result in disqualification of Vendor's bid.
- **2. MANDATORY TERMS:** The Solicitation may contain mandatory provisions identified by the use of the words "must," "will," and "shall." Failure to comply with a mandatory term in the Solicitation will result in bid disqualification.

3. PREBID ME	ETING: The item identified	below shall apply to this Solicitation.
A pre-bid mee	eting will not be held prior to	bid opening
Location: West Virginia	a Department of Agricultur Douglass Lane	l be held at the following place and time:
DATE: Jul	y 6, 2022	TIME: 10:00 AM ET

All Vendors submitting a bid must attend the mandatory pre-bid meeting. Failure to attend the mandatory pre-bid meeting shall result in disqualification of the Vendor's bid. No one individual is permitted to represent more than one vendor at the pre-bid meeting. Any individual that does attempt to represent two or more vendors will be required to select one vendor to which the individual's attendance will be attributed. The vendors not selected will be deemed to have not attended the pre-bid meeting unless another individual attended on their behalf.

An attendance sheet provided at the pre-bid meeting shall serve as the official document verifying attendance. Any person attending the pre-bid meeting on behalf of a Vendor must list on the attendance sheet his or her name and the name of the Vendor he or she is representing.

Additionally, the person attending the pre-bid meeting should include the Vendor's E-Mail address, phone number, and Fax number on the attendance sheet. It is the Vendor's responsibility to locate the attendance sheet and provide the required information. Failure to complete the attendance sheet as required may result in disqualification of Vendor's bid.

All Vendors should arrive prior to the starting time for the pre-bid. Vendors who arrive after the starting time but prior to the end of the pre-bid will be permitted to sign in but are charged with knowing all matters discussed at the pre-bid.

Questions submitted at least five business days prior to a scheduled pre-bid will be discussed at the pre-bid meeting if possible. Any discussions or answers to questions at the pre-bid meeting are preliminary in nature and are non-binding. Official and binding answers to questions will be published in a written addendum to the Solicitation prior to bid opening.

**4. VENDOR QUESTION DEADLINE:** Vendors may submit questions relating to this Solicitation to the Purchasing Division. Questions must be submitted in writing. All questions must be submitted on or before the date listed below and to the address listed below to be considered. A written response will be published in a Solicitation addendum if a response is possible and appropriate. Non-written discussions, conversations, or questions and answers regarding this Solicitation are preliminary in nature and are nonbinding.

Submitted emails should have the solicitation number in the subject line.

Question Submission Deadline: July 8, 2022 at 10:00 AM ET

Submit Questions to: Crystal Hustead 2019 Washington Street, East Charleston, WV 25305 Fax: (304) 558-3970

Fax. (304) 330-39/0

Email: Crystal.G.Hustead@wv.gov

- **5. VERBAL COMMUNICATION:** Any verbal communication between the Vendor and any State personnel is not binding, including verbal communication at the mandatory pre-bid conference. Only information issued in writing and added to the Solicitation by an official written addendum by the Purchasing Division is binding.
- **6. BID SUBMISSION:** All bids must be submitted on or before the date and time of the bid opening listed in section 7 below. Vendors can submit bids electronically through *wv*OASIS, in paper form delivered to the Purchasing Division at the address listed below either in person or by courier, or in facsimile form by faxing to the Purchasing Division at the number listed below. Notwithstanding the foregoing, the Purchasing Division may prohibit the submission of bids electronically through *wv*OASIS at its sole discretion. Such a prohibition will be contained and communicated in the *wv*OASIS system resulting in the Vendor's inability to submit bids through *wv*OASIS. The Purchasing Division will not accept bids, modification of bids, or addendum acknowledgment forms via email. Bids submitted in paper or facsimile form must contain a signature. Bids submitted in *wv*OASIS are deemed to be electronically signed.

Any bid received by the Purchasing Division staff is considered to be in the possession of the Purchasing Division and will not be returned for any reason.

#### **Bid Delivery Address and Fax Number:**

Department of Administration, Purchasing Division 2019 Washington Street East Charleston, WV 25305-0130

Fax: 304-558-3970

A bid submitted in paper or facsimile form should contain the information listed below on the face of the submission envelope or fax cover sheet. Otherwise, the bid may be rejected by the Purchasing Division.

**VENDOR NAME:** 

BUYER: Crystal Hustead

SOLICITATION NO.: CRFQ AGR2200000033

BID OPENING DATE: July 19, 2022 BID OPENING TIME: 1:30 PM ET FAX NUMBER: 304-558-3970

**7. BID OPENING:** Bids submitted in response to this Solicitation will be opened at the location identified below on the date and time listed below. Delivery of a bid after the bid opening date and time will result in bid disqualification. For purposes of this Solicitation, a bid is considered delivered when confirmation of delivery is provided by *wv*OASIS (in the case of electronic submission) or when the bid is time stamped by the official Purchasing Division time clock (in the case of hand delivery).

Bid Opening Date and Time: July 19, 2022 at 1:30 PM ET

Bid Opening Location: Department of Administration, Purchasing Division 2019 Washington Street East Charleston, WV 25305-0130

- **8. ADDENDUM ACKNOWLEDGEMENT:** Changes or revisions to this Solicitation will be made by an official written addendum issued by the Purchasing Division. Vendor should acknowledge receipt of all addenda issued with this Solicitation by completing an Addendum Acknowledgment Form, a copy of which is included herewith. Failure to acknowledge addenda may result in bid disqualification. The addendum acknowledgement should be submitted with the bid to expedite document processing.
- **9. BID FORMATTING:** Vendor should type or electronically enter the information onto its bid to prevent errors in the evaluation. Failure to type or electronically enter the information may result in bid disqualification.
- **10. ALTERNATE MODEL OR BRAND:** Unless the box below is checked, any model, brand, or specification listed in this Solicitation establishes the acceptable level of quality only and is not intended to reflect a preference for, or in any way favor, a particular brand or vendor. Vendors may bid alternates to a listed model or brand provided that the alternate is at least equal to the model or brand and complies with the required specifications. The equality of any alternate being bid shall be determined by the State at its sole discretion. Any Vendor bidding an alternate model or brand should clearly identify the alternate items in its bid and should include manufacturer's

specifications, industry literature, and/or any other relevant documentation demonstrating the equality of the alternate items. Failure to provide information for alternate items may be grounds for rejection of a Vendor's bid.

This Solicitation is based upon a standardized commodity established under W. Va. Code § 5A-3-61. Vendors are expected to bid the standardized commodity identified. Failure to bid the standardized commodity will result in your firm's bid being rejected.

- 11. EXCEPTIONS AND CLARIFICATIONS: The Solicitation contains the specifications that shall form the basis of a contractual agreement. Vendor shall clearly mark any exceptions, clarifications, or other proposed modifications in its bid. Exceptions to, clarifications of, or modifications of a requirement or term and condition of the Solicitation may result in bid disqualification.
- **12. COMMUNICATION LIMITATIONS:** In accordance with West Virginia Code of State Rules §148-1-6.6, communication with the State of West Virginia or any of its employees regarding this Solicitation during the solicitation, bid, evaluation or award periods, except through the Purchasing Division, is strictly prohibited without prior Purchasing Division approval. Purchasing Division approval for such communication is implied for all agency delegated and exempt purchases.
- **13. REGISTRATION:** Prior to Contract award, the apparent successful Vendor must be properly registered with the West Virginia Purchasing Division and must have paid the \$125 fee, if applicable.
- **14. UNIT PRICE:** Unit prices shall prevail in cases of a discrepancy in the Vendor's bid.
- **15. PREFERENCE:** Vendor Preference may be requested in purchases of motor vehicles or construction and maintenance equipment and machinery used in highway and other infrastructure projects. Any request for preference must be submitted in writing with the bid, must specifically identify the preference requested with reference to the applicable subsection of West Virginia Code § 5A-3-37, and must include with the bid any information necessary to evaluate and confirm the applicability of the requested preference. A request form to help facilitate the request can be found at: <a href="https://www.state.wv.us/admin/purchase/vrc/Venpref.pdf">www.state.wv.us/admin/purchase/vrc/Venpref.pdf</a>.
- **15A. RECIPROCAL PREFERENCE:** The State of West Virginia applies a reciprocal preference to all solicitations for commodities and printing in accordance with W. Va. Code § 5A-3-37(b). In effect, non-resident vendors receiving a preference in their home states, will see that same preference granted to West Virginia resident vendors bidding against them in West Virginia. Any request for reciprocal preference must include with the bid any information necessary to evaluate and confirm the applicability of the preference. A request form to help facilitate the request can be found at: <a href="www.state.wv.us/admin/purchase/vrc/Venpref.pdf">www.state.wv.us/admin/purchase/vrc/Venpref.pdf</a>.
- **16. SMALL, WOMEN-OWNED, OR MINORITY-OWNED BUSINESSES:** For any solicitations publicly advertised for bid, in accordance with West Virginia Code §5A-3-37(a)(7) and W. Va. CSR § 148-22-9, any non-resident vendor certified as a small, womenowned, or minority-owned business under W. Va. CSR § 148-22-9 shall be provided the same preference made available to any resident vendor. Any non-resident small, women-owned, or

minority-owned business must identify itself as such in writing, must submit that writing to the Purchasing Division with its bid, and must be properly certified under W. Va. CSR § 148-22-9 prior to contract award to receive the preferences made available to resident vendors. Preference for a non-resident small, women-owned, or minority owned business shall be applied in accordance with W. Va. CSR § 148-22-9.

- **17. WAIVER OF MINOR IRREGULARITIES:** The Director reserves the right to waive minor irregularities in bids or specifications in accordance with West Virginia Code of State Rules § 148-1-4.6.
- **18. ELECTRONIC FILE ACCESS RESTRICTIONS:** Vendor must ensure that its submission in wvOASIS can be accessed and viewed by the Purchasing Division staff immediately upon bid opening. The Purchasing Division will consider any file that cannot be immediately accessed and viewed at the time of the bid opening (such as, encrypted files, password protected files, or incompatible files) to be blank or incomplete as context requires and are therefore unacceptable. A vendor will not be permitted to unencrypt files, remove password protections, or resubmit documents after bid opening to make a file viewable if those documents are required with the bid. A Vendor may be required to provide document passwords or remove access restrictions to allow the Purchasing Division to print or electronically save documents provided that those documents are viewable by the Purchasing Division prior to obtaining the password or removing the access restriction.
- 19. NON-RESPONSIBLE: The Purchasing Division Director reserves the right to reject the bid of any vendor as Non-Responsible in accordance with W. Va. Code of State Rules § 148-1-5.3, when the Director determines that the vendor submitting the bid does not have the capability to fully perform or lacks the integrity and reliability to assure good-faith performance."
- **20. ACCEPTANCE/REJECTION:** The State may accept or reject any bid in whole, or in part in accordance with W. Va. Code of State Rules § 148-1-4.5. and § 148-1-6.4.b."
- **21. YOUR SUBMISSION IS A PUBLIC DOCUMENT:** Vendor's entire response to the Solicitation and the resulting Contract are public documents. As public documents, they will be disclosed to the public following the bid/proposal opening or award of the contract, as required by the competitive bidding laws of West Virginia Code §§ 5A-3-1 et seq., 5-22-1 et seq., and 5G-1-1 et seq. and the Freedom of Information Act West Virginia Code §§ 29B-1-1 et seq.

DO NOT SUBMIT MATERIAL YOU CONSIDER TO BE CONFIDENTIAL, A TRADE SECRET, OR OTHERWISE NOT SUBJECT TO PUBLIC DISCLOSURE.

Submission of any bid, proposal, or other document to the Purchasing Division constitutes your explicit consent to the subsequent public disclosure of the bid, proposal, or document. The Purchasing Division will disclose any document labeled "confidential," "proprietary," "trade secret," "private," or labeled with any other claim against public disclosure of the documents, to include any "trade secrets" as defined by West Virginia Code § 47-22-1 et seq. All submissions are subject to public disclosure without notice.

- **22. WITH THE BID REQUIREMENTS:** In instances where these specifications require documentation or other information with the bid, and a vendor fails to provide it with the bid, the Director of the Purchasing Division reserves the right to request those items after bid opening and prior to contract award pursuant to the authority to waive minor irregularities in bids or specifications under W. Va. CSR § 148-1-4.6. This authority does not apply to instances where state law mandates receipt with the bid.
- **23. EMAIL NOTIFICATION OF AWARD:** The Purchasing Division will attempt to provide bidders with e-mail notification of contract award when a solicitation that the bidder participated in has been awarded. For notification purposes, bidders must provide the Purchasing Division with a valid email address in the bid response. Bidders may also monitor *wv*OASIS or the Purchasing Division's website to determine when a contract has been awarded.
- **24. ISRAEL BOYCOTT CERTIFICATION:** Vendor's act of submitting a bid in response to this solicitation shall be deemed a certification from bidder to the State that bidder is not currently engaged in, and will not for the duration of the contract, engage in a boycott of Israel. This certification is required by W. Va. Code § 5A-3-63.

#### **GENERAL TERMS AND CONDITIONS:**

- 1. CONTRACTUAL AGREEMENT: Issuance of an Award Document signed by the Purchasing Division Director, or his designee, and approved as to form by the Attorney General's office constitutes acceptance by the State of this Contract made by and between the State of West Virginia and the Vendor. Vendor's signature on its bid, or on the Contract if the Contract is not the result of a bid solicitation, signifies Vendor's agreement to be bound by and accept the terms and conditions contained in this Contract.
- **2. DEFINITIONS:** As used in this Solicitation/Contract, the following terms shall have the meanings attributed to them below. Additional definitions may be found in the specifications included with this Solicitation/Contract.
- **2.1. "Agency"** or "**Agencies"** means the agency, board, commission, or other entity of the State of West Virginia that is identified on the first page of the Solicitation or any other public entity seeking to procure goods or services under this Contract.
- **2.2.** "Bid" or "Proposal" means the vendors submitted response to this solicitation.
- **2.3.** "Contract" means the binding agreement that is entered into between the State and the Vendor to provide the goods or services requested in the Solicitation.
- **2.4. "Director"** means the Director of the West Virginia Department of Administration, Purchasing Division.
- **2.5. "Purchasing Division"** means the West Virginia Department of Administration, Purchasing Division.
- **2.6. "Award Document"** means the document signed by the Agency and the Purchasing Division, and approved as to form by the Attorney General, that identifies the Vendor as the contract holder.
- **2.7. "Solicitation"** means the official notice of an opportunity to supply the State with goods or services that is published by the Purchasing Division.
- **2.8. "State"** means the State of West Virginia and/or any of its agencies, commissions, boards, etc. as context requires.
- **2.9. "Vendor"** or "**Vendors"** means any entity submitting a bid in response to the Solicitation, the entity that has been selected as the lowest responsible bidder, or the entity that has been awarded the Contract as context requires.

determined in accordance with the category that has been identified as applicable to this Contract below:				
☐ Term Contract				
nitial Contract Term: The Initial Contract Term will be for a period of The Initial Contract Term becomes effective on the effective start late listed on the first page of this Contract and the Initial Contract Term ends on the effective enlate also shown on the first page of this Contract.				
Renewal Term: This Contract may be renewed upon the mutual written consent of the Agency, and the Vendor, with approval of the Purchasing Division and the Attorney General's office (Attorney General approval is as to form only). Any request for renewal should be delivered to the Agency and then submitted to the Purchasing Division thirty (30) days prior to the expiration date of the initial contract term or appropriate renewal term. A Contract renewal shall be in accordance with the terms and conditions of the original contract. Unless otherwise specified below, renewal of this Contract is limited to successive one (1) year periods or multiple renewal periods of less than one year, provided that the multiple renewal periods do not exceed the total number of months available in all renewal years combined. Automatic renewal of this Contract is prohibited. Renewals must be approved by the Vendor, Agency, Purchasing Division and Attorney General's office (Attorney General approval is as to form only)				
Alternate Renewal Term – This contract may be renewed for successive year periods or shorter periods provided that they do not exceed the total number of months contained in all available renewals. Automatic renewal of this Contract is prohibited. Renewals must be approved by the Vendor, Agency, Purchasing Division and Attorney General's office (Attorney General approval is as to form only)				
<b>Delivery Order Limitations:</b> In the event that this contract permits delivery orders, a delivery order may only be issued during the time this Contract is in effect. Any delivery order issued within one year of the expiration of this Contract shall be effective for one year from the date the delivery order is issued. No delivery order may be extended beyond one year after this Contract has expired.				
Fixed Period Contract: This Contract becomes effective upon Vendor's receipt of the notice to proceed and must be completed withindays.				
Fixed Period Contract with Renewals: This Contract becomes effective upon Vendor's receipt of the notice to proceed and part of the Contract more fully described in the attached specifications must be completed within days. Upon completion of the work covered by the preceding sentence, the vendor agrees that:				
the contract will continue for years;				
the contract may be renewed for successive year periods or shorter periods provided that they do not exceed the total number of months contained in all available renewals. Automatic renewal of this Contract is prohibited. Renewals must be approved by the Vendor, Agency, Purchasing Division and Attorney				

Revised 04/01/2022

One-Time Purchase: The term of this Contract shall run from the issuance of the Award Document until all of the goods contracted for have been delivered, but in no event will this Contract extend for more than one fiscal year. Other: Contract Term specified in **4. AUTHORITY TO PROCEED:** Vendor is authorized to begin performance of this contract on the date of encumbrance listed on the front page of the Award Document unless either the box for "Fixed Period Contract" or "Fixed Period Contract with Renewals" has been checked in Section 3 above. If either "Fixed Period Contract" or "Fixed Period Contract with Renewals" has been checked, Vendor must not begin work until it receives a separate notice to proceed from the State. The notice to proceed will then be incorporated into the Contract via change order to memorialize the official date that work commenced. **5. QUANTITIES:** The quantities required under this Contract shall be determined in accordance with the category that has been identified as applicable to this Contract below. Open End Contract: Quantities listed in this Solicitation/Award Document are approximations only, based on estimates supplied by the Agency. It is understood and agreed that the Contract shall cover the quantities actually ordered for delivery during the term of the Contract, whether more or less than the quantities shown. Service: The scope of the service to be provided will be more clearly defined in the specifications included herewith. Combined Service and Goods: The scope of the service and deliverable goods to be provided will be more clearly defined in the specifications included herewith. One-Time Purchase: This Contract is for the purchase of a set quantity of goods that are identified in the specifications included herewith. Once those items have been delivered, no additional goods may be procured under this Contract without an appropriate change order approved by the Vendor, Agency, Purchasing Division, and Attorney General's office. **6. EMERGENCY PURCHASES:** The Purchasing Division Director may authorize the Agency to purchase goods or services in the open market that Vendor would otherwise provide under this Contract if those goods or services are for immediate or expedited delivery in an emergency. Emergencies shall include, but are not limited to, delays in transportation or an unanticipated increase in the volume of work. An emergency purchase in the open market, approved by the Purchasing Division Director, shall not constitute of breach of this Contract and shall not entitle the Vendor to any form of compensation or damages. This provision does not excuse the State

7. REQUIRED DOCUMENTS: All of the items checked in this section must be provided to the

from fulfilling its obligations under a One-Time Purchase contract.

Purchasing Division by the Vendor as specified:

General's Office (Attorney General approval is as to form only).

☑ BID BOND (Construction Only): Pursuant to the requirements contained in W. Va. Code § 5-22-1(c), All Vendors submitting a bid on a construction project shall furnish a valid bid bond in the amount of five percent (5%) of the total amount of the bid protecting the State of West Virginia. The bid bond must be submitted with the bid.
▼ PERFORMANCE BOND: The apparent successful Vendor shall provide a performance bond in the amount of 100% of the contract. The performance bond must be received by the Purchasing Division prior to Contract award.
✓ LABOR/MATERIAL PAYMENT BOND: The apparent successful Vendor shall provide a labor/material payment bond in the amount of 100% of the Contract value. The labor/material payment bond must be delivered to the Purchasing Division prior to Contract award.
In lieu of the Bid Bond, Performance Bond, and Labor/Material Payment Bond, the Vendor may provide certified checks, cashier's checks, or irrevocable letters of credit. Any certified check, cashier's check, or irrevocable letter of credit provided in lieu of a bond must be of the same amount and delivered on the same schedule as the bond it replaces. A letter of credit submitted in lieu of a performance and labor/material payment bond will only be allowed for projects under \$100,000. Personal or business checks are not acceptable. Notwithstanding the foregoing, West Virginia Code § 5-22-1 (d) mandates that a vendor provide a performance and labor/material payment bond for construction projects. Accordingly, substitutions for the performance and labor/material payment bonds for construction projects is not permitted.
MAINTENANCE BOND: The apparent successful Vendor shall provide a two (2) year maintenance bond covering the roofing system. The maintenance bond must be issued and delivered to the Purchasing Division prior to Contract award.
LICENSE(S) / CERTIFICATIONS / PERMITS: In addition to anything required under the Section of the General Terms and Conditions entitled Licensing, the apparent successful Vendor shall furnish proof of the following licenses, certifications, and/or permits upon request and in a form acceptable to the State. The request may be prior to or after contract award at the State's sole discretion.
WV Contractor's License

The apparent successful Vendor shall also furnish proof of any additional licenses or certifications contained in the specifications regardless of whether or not that requirement is listed above.

Revised 04/01/2022

**8. INSURANCE:** The apparent successful Vendor shall furnish proof of the insurance identified by a checkmark below and must include the State as an additional insured on each policy prior to Contract award. The insurance coverages identified below must be maintained throughout the life of this contract. Thirty (30) days prior to the expiration of the insurance policies, Vendor shall provide the Agency with proof that the insurance mandated herein has been continued. Vendor must also provide Agency with immediate notice of any changes in its insurance policies, including but not limited to, policy cancelation, policy reduction, or change in insurers. The apparent successful Vendor shall also furnish proof of any additional insurance requirements contained in the specifications prior to Contract award regardless of whether that insurance requirement is listed in this section.

Vendor must maintain.
✓ Commercial General Liability Insurance in at least an amount of: \$1,000,000.00 per occurrence.
Automobile Liability Insurance in at least an amount of: \$1,000,000.00 per occurrence.
☐ Professional/Malpractice/Errors and Omission Insurance in at least an amount of:
Commercial Crime and Third Party Fidelity Insurance in an amount of: per occurrence.
Cyber Liability Insurance in an amount of: per occurrence.
☐ Builders Risk Insurance in an amount equal to 100% of the amount of the Contract.
Pollution Insurance in an amount of: per occurrence.
Aircraft Liability in an amount of: per occurrence.
***STATE OF WV MUST BE LISTED AS ADDITIONAL INSURED ON INSURANCE CERTIFICATE
***INSURANCE CERTIFICATE HOLDER SHOULD READ AS FOLLOWS: WV DEPT OF AGRICULTURE 1900 KANAWHA BLVD E, CHARLESTON, WV 25305

Vendor must maintain.

Notwithstanding anything contained in this section to the contrary, the Director of the Purchasing Division reserves the right to waive the requirement that the State be named as an additional insured on one or more of the Vendor's insurance policies if the Director finds that doing so is in the State's best interest.

**9. WORKERS' COMPENSATION INSURANCE:** Vendor shall comply with laws relating to workers compensation, shall maintain workers' compensation insurance when required, and shall furnish proof of workers' compensation insurance upon request.

#### 10. [Reserved]

not 1	imit the St	tate or Agency's right t	to pursue any	l in no way be considered exclusive an other available remedy. Vendor shall p or as described in the specifications:		
	<b>/</b>	250 per day	for	until completion of Project	<u>_</u> .	
✓ Liquidated Damages Contained in the Specifications.						
	Liquidated Damages Are Not Included in this Contract.					

- **12. ACCEPTANCE:** Vendor's signature on its bid, or on the certification and signature page, constitutes an offer to the State that cannot be unilaterally withdrawn, signifies that the product or service proposed by vendor meets the mandatory requirements contained in the Solicitation for that product or service, unless otherwise indicated, and signifies acceptance of the terms and conditions contained in the Solicitation unless otherwise indicated.
- 13. PRICING: The pricing set forth herein is firm for the life of the Contract, unless specified elsewhere within this Solicitation/Contract by the State. A Vendor's inclusion of price adjustment provisions in its bid, without an express authorization from the State in the Solicitation to do so, may result in bid disqualification. Notwithstanding the foregoing, Vendor must extend any publicly advertised sale price to the State and invoice at the lower of the contract price or the publicly advertised sale price.
- **14. PAYMENT IN ARREARS:** Payments for goods/services will be made in arrears only upon receipt of a proper invoice, detailing the goods/services provided or receipt of the goods/services, whichever is later. Notwithstanding the foregoing, payments for software maintenance, licenses, or subscriptions may be paid annually in advance.
- **15. PAYMENT METHODS:** Vendor must accept payment by electronic funds transfer and P-Card. (The State of West Virginia's Purchasing Card program, administered under contract by a banking institution, processes payment for goods and services through state designated credit cards.)

- **16. TAXES:** The Vendor shall pay any applicable sales, use, personal property or any other taxes arising out of this Contract and the transactions contemplated thereby. The State of West Virginia is exempt from federal and state taxes and will not pay or reimburse such taxes.
- 17. ADDITIONAL FEES: Vendor is not permitted to charge additional fees or assess additional charges that were not either expressly provided for in the solicitation published by the State of West Virginia, included in the Contract, or included in the unit price or lump sum bid amount that Vendor is required by the solicitation to provide. Including such fees or charges as notes to the solicitation may result in rejection of vendor's bid. Requesting such fees or charges be paid after the contract has been awarded may result in cancellation of the contract.
- **18. FUNDING:** This Contract shall continue for the term stated herein, contingent upon funds being appropriated by the Legislature or otherwise being made available. In the event funds are not appropriated or otherwise made available, this Contract becomes void and of no effect beginning on July 1 of the fiscal year for which funding has not been appropriated or otherwise made available. If that occurs, the State may notify the Vendor that an alternative source of funding has been obtained and thereby avoid the automatic termination. Non-appropriation or non-funding shall not be considered an event of default.
- **19. CANCELLATION:** The Purchasing Division Director reserves the right to cancel this Contract immediately upon written notice to the vendor if the materials or workmanship supplied do not conform to the specifications contained in the Contract. The Purchasing Division Director may also cancel any purchase or Contract upon 30 days written notice to the Vendor in accordance with West Virginia Code of State Rules § 148-1-5.2.b.
- **20. TIME:** Time is of the essence regarding all matters of time and performance in this Contract.
- **21. APPLICABLE LAW:** This Contract is governed by and interpreted under West Virginia law without giving effect to its choice of law principles. Any information provided in specification manuals, or any other source, verbal or written, which contradicts or violates the West Virginia Constitution, West Virginia Code, or West Virginia Code of State Rules is void and of no effect.
- **22. COMPLIANCE WITH LAWS:** Vendor shall comply with all applicable federal, state, and local laws, regulations and ordinances. By submitting a bid, Vendor acknowledges that it has reviewed, understands, and will comply with all applicable laws, regulations, and ordinances.
  - **SUBCONTRACTOR COMPLIANCE:** Vendor shall notify all subcontractors providing commodities or services related to this Contract that as subcontractors, they too are required to comply with all applicable laws, regulations, and ordinances. Notification under this provision must occur prior to the performance of any work under the contract by the subcontractor.
- **23. ARBITRATION:** Any references made to arbitration contained in this Contract, Vendor's bid, or in any American Institute of Architects documents pertaining to this Contract are hereby deleted, void, and of no effect.

- **24. MODIFICATIONS:** This writing is the parties' final expression of intent. Notwithstanding anything contained in this Contract to the contrary no modification of this Contract shall be binding without mutual written consent of the Agency, and the Vendor, with approval of the Purchasing Division and the Attorney General's office (Attorney General approval is as to form only). Any change to existing contracts that adds work or changes contract cost, and were not included in the original contract, must be approved by the Purchasing Division and the Attorney General's Office (as to form) prior to the implementation of the change or commencement of work affected by the change.
- **25. WAIVER:** The failure of either party to insist upon a strict performance of any of the terms or provision of this Contract, or to exercise any option, right, or remedy herein contained, shall not be construed as a waiver or a relinquishment for the future of such term, provision, option, right, or remedy, but the same shall continue in full force and effect. Any waiver must be expressly stated in writing and signed by the waiving party.
- **26. SUBSEQUENT FORMS:** The terms and conditions contained in this Contract shall supersede any and all subsequent terms and conditions which may appear on any form documents submitted by Vendor to the Agency or Purchasing Division such as price lists, order forms, invoices, sales agreements, or maintenance agreements, and includes internet websites or other electronic documents. Acceptance or use of Vendor's forms does not constitute acceptance of the terms and conditions contained thereon.
- **27. ASSIGNMENT:** Neither this Contract nor any monies due, or to become due hereunder, may be assigned by the Vendor without the express written consent of the Agency, the Purchasing Division, the Attorney General's office (as to form only), and any other government agency or office that may be required to approve such assignments.
- **28. WARRANTY:** The Vendor expressly warrants that the goods and/or services covered by this Contract will: (a) conform to the specifications, drawings, samples, or other description furnished or specified by the Agency; (b) be merchantable and fit for the purpose intended; and (c) be free from defect in material and workmanship.
- **29. STATE EMPLOYEES:** State employees are not permitted to utilize this Contract for personal use and the Vendor is prohibited from permitting or facilitating the same.
- **30. PRIVACY, SECURITY, AND CONFIDENTIALITY:** The Vendor agrees that it will not disclose to anyone, directly or indirectly, any such personally identifiable information or other confidential information gained from the Agency, unless the individual who is the subject of the information consents to the disclosure in writing or the disclosure is made pursuant to the Agency's policies, procedures, and rules. Vendor further agrees to comply with the Confidentiality Policies and Information Security Accountability Requirements, set forth in <a href="http://www.state.wv.us/admin/purchase/privacy/default.html">http://www.state.wv.us/admin/purchase/privacy/default.html</a>.

**31. YOUR SUBMISSION IS A PUBLIC DOCUMENT:** Vendor's entire response to the Solicitation and the resulting Contract are public documents. As public documents, they will be disclosed to the public following the bid/proposal opening or award of the contract, as required by the competitive bidding laws of West Virginia Code §§ 5A-3-1 et seq., 5-22-1 et seq., and 5G-1-1 et seq. and the Freedom of Information Act West Virginia Code §§ 29B-1-1 et seq.

DO NOT SUBMIT MATERIAL YOU CONSIDER TO BE CONFIDENTIAL, A TRADE SECRET, OR OTHERWISE NOT SUBJECT TO PUBLIC DISCLOSURE.

Submission of any bid, proposal, or other document to the Purchasing Division constitutes your explicit consent to the subsequent public disclosure of the bid, proposal, or document. The Purchasing Division will disclose any document labeled "confidential," "proprietary," "trade secret," "private," or labeled with any other claim against public disclosure of the documents, to include any "trade secrets" as defined by West Virginia Code § 47-22-1 et seq. All submissions are subject to public disclosure without notice.

**32. LICENSING:** In accordance with West Virginia Code of State Rules § 148-1-6.1.e, Vendor must be licensed and in good standing in accordance with any and all state and local laws and requirements by any state or local agency of West Virginia, including, but not limited to, the West Virginia Secretary of State's Office, the West Virginia Tax Department, West Virginia Insurance Commission, or any other state agency or political subdivision. Obligations related to political subdivisions may include, but are not limited to, business licensing, business and occupation taxes, inspection compliance, permitting, etc. Upon request, the Vendor must provide all necessary releases to obtain information to enable the Purchasing Division Director or the Agency to verify that the Vendor is licensed and in good standing with the above entities.

**SUBCONTRACTOR COMPLIANCE:** Vendor shall notify all subcontractors providing commodities or services related to this Contract that as subcontractors, they too are required to be licensed, in good standing, and up-to-date on all state and local obligations as described in this section. Obligations related to political subdivisions may include, but are not limited to, business licensing, business and occupation taxes, inspection compliance, permitting, etc. Notification under this provision must occur prior to the performance of any work under the contract by the subcontractor.

**33. ANTITRUST:** In submitting a bid to, signing a contract with, or accepting a Award Document from any agency of the State of West Virginia, the Vendor agrees to convey, sell, assign, or transfer to the State of West Virginia all rights, title, and interest in and to all causes of action it may now or hereafter acquire under the antitrust laws of the United States and the State of West Virginia for price fixing and/or unreasonable restraints of trade relating to the particular commodities or services purchased or acquired by the State of West Virginia. Such assignment shall be made and become effective at the time the purchasing agency tenders the initial payment to Vendor.

**34. VENDOR CERTIFICATIONS:** By signing its bid or entering into this Contract, Vendor certifies (1) that its bid or offer was made without prior understanding, agreement, or connection with any corporation, firm, limited liability company, partnership, person or entity submitting a bid or offer for the same material, supplies, equipment or services; (2) that its bid or offer is in all respects fair and without collusion or fraud; (3) that this Contract is accepted or entered into without any prior understanding, agreement, or connection to any other entity that could be considered a violation of law; and (4) that it has reviewed this Solicitation in its entirety; understands the requirements, terms and conditions, and other information contained herein.

Vendor's signature on its bid or offer also affirms that neither it nor its representatives have any interest, nor shall acquire any interest, direct or indirect, which would compromise the performance of its services hereunder. Any such interests shall be promptly presented in detail to the Agency. The individual signing this bid or offer on behalf of Vendor certifies that he or she is authorized by the Vendor to execute this bid or offer or any documents related thereto on Vendor's behalf; that he or she is authorized to bind the Vendor in a contractual relationship; and that, to the best of his or her knowledge, the Vendor has properly registered with any State agency that may require registration.

**35. VENDOR RELATIONSHIP:** The relationship of the Vendor to the State shall be that of an independent contractor and no principal-agent relationship or employer-employee relationship is contemplated or created by this Contract. The Vendor as an independent contractor is solely liable for the acts and omissions of its employees and agents. Vendor shall be responsible for selecting, supervising, and compensating any and all individuals employed pursuant to the terms of this Solicitation and resulting contract. Neither the Vendor, nor any employees or subcontractors of the Vendor, shall be deemed to be employees of the State for any purpose whatsoever. Vendor shall be exclusively responsible for payment of employees and contractors for all wages and salaries, taxes, withholding payments, penalties, fees, fringe benefits, professional liability insurance premiums, contributions to insurance and pension, or other deferred compensation plans, including but not limited to, Workers' Compensation and Social Security obligations, licensing fees, etc. and the filing of all necessary documents, forms, and returns pertinent to all of the foregoing.

Vendor shall hold harmless the State, and shall provide the State and Agency with a defense against any and all claims including, but not limited to, the foregoing payments, withholdings, contributions, taxes, Social Security taxes, and employer income tax returns.

**36. INDEMNIFICATION:** The Vendor agrees to indemnify, defend, and hold harmless the State and the Agency, their officers, and employees from and against: (1) Any claims or losses for services rendered by any subcontractor, person, or firm performing or supplying services, materials, or supplies in connection with the performance of the Contract; (2) Any claims or losses resulting to any person or entity injured or damaged by the Vendor, its officers, employees, or subcontractors by the publication, translation, reproduction, delivery, performance, use, or disposition of any data used under the Contract in a manner not authorized by the Contract, or by Federal or State statutes or regulations; and (3) Any failure of the Vendor, its officers, employees, or subcontractors to observe State and Federal laws including, but not limited to, labor and wage and hour laws.

- **37. NO DEBT CERTIFICATION:** In accordance with West Virginia Code §§ 5A-3-10a and 5-22-1(i), the State is prohibited from awarding a contract to any bidder that owes a debt to the State or a political subdivision of the State. By submitting a bid, or entering into a contract with the State, Vendor is affirming that (1) for construction contracts, the Vendor is not in default on any monetary obligation owed to the state or a political subdivision of the state, and (2) for all other contracts, neither the Vendor nor any related party owe a debt as defined above, and neither the Vendor nor any related party are in employer default as defined in the statute cited above unless the debt or employer default is permitted under the statute.
- **38. CONFLICT OF INTEREST:** Vendor, its officers or members or employees, shall not presently have or acquire an interest, direct or indirect, which would conflict with or compromise the performance of its obligations hereunder. Vendor shall periodically inquire of its officers, members and employees to ensure that a conflict of interest does not arise. Any conflict of interest discovered shall be promptly presented in detail to the Agency.
- following reports identified by a checked box below:

  Such reports as the Agency and/or the Purchasing Division may request. Requested reports may include, but are not limited to, quantities purchased, agencies utilizing the contract, total

39. REPORTS: Vendor shall provide the Agency and/or the Purchasing Division with the

Quarterly reports detailing the total quantity of purchases in units and dollars, along with a
listing of purchases by agency. Quarterly reports should be delivered to the Purchasing Division
via email at purchasing.division@wv.gov.

- **40. BACKGROUND CHECK:** In accordance with W. Va. Code § 15-2D-3, the State reserves the right to prohibit a service provider's employees from accessing sensitive or critical information or to be present at the Capitol complex based upon results addressed from a criminal background check. Service providers should contact the West Virginia Division of Protective Services by phone at (304) 558-9911 for more information.
- **41. PREFERENCE FOR USE OF DOMESTIC STEEL PRODUCTS:** Except when authorized by the Director of the Purchasing Division pursuant to W. Va. Code § 5A-3-56, no contractor may use or supply steel products for a State Contract Project other than those steel products made in the United States. A contractor who uses steel products in violation of this section may be subject to civil penalties pursuant to W. Va. Code § 5A-3-56. As used in this section:
  - a. "State Contract Project" means any erection or construction of, or any addition to, alteration of or other improvement to any building or structure, including, but not limited to, roads or highways, or the installation of any heating or cooling or ventilating plants or other equipment, or the supply of and materials for such projects, pursuant to a contract with the State of West Virginia for which bids were solicited on or after June 6, 2001.
  - b. "Steel Products" means products rolled, formed, shaped, drawn, extruded, forged, cast, fabricated or otherwise similarly processed, or processed by a combination of two or more or such operations, from steel made by the open heath, basic oxygen, electric furnace, Bessemer or other steel making process.

contract expenditures by agency, etc.

- c. The Purchasing Division Director may, in writing, authorize the use of foreign steel products if:
  - 1. The cost for each contract item used does not exceed one tenth of one percent (.1%) of the total contract cost or two thousand five hundred dollars (\$2,500.00), whichever is greater. For the purposes of this section, the cost is the value of the steel product as delivered to the project; or
  - 2. The Director of the Purchasing Division determines that specified steel materials are not produced in the United States in sufficient quantity or otherwise are not reasonably available to meet contract requirements.

**42. PREFERENCE FOR USE OF DOMESTIC ALUMINUM, GLASS, AND STEEL:** In Accordance with W. Va. Code § 5-19-1 et seq., and W. Va. CSR § 148-10-1 et seq., for every contract or subcontract, subject to the limitations contained herein, for the construction, reconstruction, alteration, repair, improvement or maintenance of public works or for the purchase of any item of machinery or equipment to be used at sites of public works, only domestic aluminum, glass or steel products shall be supplied unless the spending officer determines, in writing, after the receipt of offers or bids, (1) that the cost of domestic aluminum, glass or steel products is unreasonable or inconsistent with the public interest of the State of West Virginia, (2) that domestic aluminum, glass or steel products are not produced in sufficient quantities to meet the contract requirements, or (3) the available domestic aluminum, glass, or steel do not meet the contract specifications. This provision only applies to public works contracts awarded in an amount more than fifty thousand dollars (\$50,000) or public works contracts that require more than ten thousand pounds of steel products.

The cost of domestic aluminum, glass, or steel products may be unreasonable if the cost is more than twenty percent (20%) of the bid or offered price for foreign made aluminum, glass, or steel products. If the domestic aluminum, glass or steel products to be supplied or produced in a "substantial labor surplus area", as defined by the United States Department of Labor, the cost of domestic aluminum, glass, or steel products may be unreasonable if the cost is more than thirty percent (30%) of the bid or offered price for foreign made aluminum, glass, or steel products. This preference shall be applied to an item of machinery or equipment, as indicated above, when the item is a single unit of equipment or machinery manufactured primarily of aluminum, glass or steel, is part of a public works contract and has the sole purpose or of being a permanent part of a single public works project. This provision does not apply to equipment or machinery purchased by a spending unit for use by that spending unit and not as part of a single public works project.

All bids and offers including domestic aluminum, glass or steel products that exceed bid or offer prices including foreign aluminum, glass or steel products after application of the preferences provided in this provision may be reduced to a price equal to or lower than the lowest bid or offer price for foreign aluminum, glass or steel products plus the applicable preference. If the reduced bid or offer prices are made in writing and supersede the prior bid or offer prices, all bids or offers, including the reduced bid or offer prices, will be reevaluated in accordance with this rule.

- **43. INTERESTED PARTY SUPPLEMENTAL DISCLOSURE:** W. Va. Code § 6D-1-2 requires that for contracts with an actual or estimated value of at least \$1 million, the Vendor must submit to the Agency a disclosure of interested parties prior to beginning work under this Contract. Additionally, the Vendor must submit a supplemental disclosure of interested parties reflecting any new or differing interested parties to the contract, which were not included in the original pre-work interested party disclosure, within 30 days following the completion or termination of the contract. A copy of that form is included with this solicitation or can be obtained from the WV Ethics Commission. This requirement does not apply to publicly traded companies listed on a national or international stock exchange. A more detailed definition of interested parties can be obtained from the form referenced above.
- **44. PROHIBITION AGAINST USED OR REFURBISHED:** Unless expressly permitted in the solicitation published by the State, Vendor must provide new, unused commodities, and is prohibited from supplying used or refurbished commodities, in fulfilling its responsibilities under this Contract.
- **45. VOID CONTRACT CLAUSES** This Contract is subject to the provisions of West Virginia Code § 5A-3-62, which automatically voids certain contract clauses that violate State law.
- **46. ISRAEL BOYCOTT:** Bidder understands and agrees that, pursuant to W. Va. Code § 5A-3-63, it is prohibited from engaging in a boycott of Israel during the term of this contract.

### **ADDITIONAL TERMS AND CONDITIONS (Construction Contracts Only)**

**1. CONTRACTOR'S LICENSE:** Until June 15, 2021, West Virginia Code § 21-11-2, and after that date, § 30-42-2, requires that all persons desiring to perform contracting work in this state be licensed. The West Virginia Contractors Licensing Board is empowered to issue the contractor's license. Applications for a contractor's license may be made by contacting the West Virginia Contractor Licensing Board.

The apparent successful Vendor must furnish a copy of its contractor's license prior to the issuance of a contract award document.

- 2. DRUG-FREE WORKPLACE AFFIDAVIT: W. Va. Code § 21-1D-5 provides that any solicitation for a public improvement contract requires each Vendor that submits a bid for the work to submit an affidavit that the Vendor has a written plan for a drug-free workplace policy. If the affidavit is not submitted with the bid submission, the Purchasing Division shall promptly request by telephone and electronic mail that the low bidder and second low bidder provide the affidavit within one business day of the request. Failure to submit the affidavit within one business day of receiving the request shall result in disqualification of the bid. To comply with this law, Vendor should complete the enclosed drug-free workplace affidavit and submit the same with its bid. Failure to submit the signed and notarized drugfree workplace affidavit or a similar affidavit that fully complies with the requirements of the applicable code, within one business day of being requested to do so shall result in disqualification of Vendor's bid. Pursuant to W. Va. Code 21-1D-2(b) and (k), this provision does not apply to public improvement contracts the value of which is \$100,000 or less or temporary or emergency repairs.
- **2.1. DRUG-FREE WORKPLACE POLICY:** Pursuant to W. Va. Code § 21-1D-4, Vendor and its subcontractors must implement and maintain a written drug-free workplace policy that complies with said article. The awarding public authority shall cancel this contract if: (1) Vendor fails to implement and maintain a written drug-free workplace policy described in the preceding paragraph, (2) Vendor fails to provide information regarding implementation of its drug-free workplace policy at the request of the public authority; or (3) Vendor provides to the public authority false information regarding the contractor's drug-free workplace policy.

Pursuant to W. Va. Code 21-1D-2(b) and (k), this provision does not apply to public improvement contracts the value of which is \$100,000 or less or temporary or emergency repairs.

- **3. DRUG FREE WORKPLACE REPORT:** Pursuant to W. Va. Code § 21-1D-7b, no less than once per year, or upon completion of the project, every contractor shall provide a certified report to the public authority which let the contract. For contracts over \$25,000, the public authority shall be the West Virginia Purchasing Division. For contracts of \$25,000 or less, the public authority shall be the agency issuing the contract. The report shall include:
- (1) Information to show that the education and training service to the requirements of West Virginia Code § 21-1D-5 was provided;
- (2) The name of the laboratory certified by the United States Department of Health and Human Services or its successor that performs the drug tests;

- (3) The average number of employees in connection with the construction on the public improvement;
- (4) Drug test results for the following categories including the number of positive tests and the number of negative tests: (A) Pre-employment and new hires; (B) Reasonable suspicion; (C) Postaccident; and (D) Random.

Vendor should utilize the attached Certified Drug Free Workplace Report Coversheet when submitting the report required hereunder. Pursuant to W. Va. Code 21-1D-2(b) and (k), this provision does not apply to public improvement contracts the value of which is \$100,000 or less or temporary or emergency repairs.

- **4. AIA DOCUMENTS:** All construction contracts that will be completed in conjunction with architectural services procured under Chapter 5G of the West Virginia Code will be governed by the attached AIA documents, as amended by the Supplementary Conditions for the State of West Virginia, in addition to the terms and conditions contained herein.
- **4A. PROHIBITION AGAINST GENERAL CONDITIONS:** Notwithstanding anything contained in the AIA Documents or the Supplementary Conditions, the State of West Virginia will not pay for general conditions, or winter conditions, or any other condition representing a delay in the contracts. The Vendor is expected to mitigate delay costs to the greatest extent possible and any costs associated with Delays must be specifically and concretely identified. The state will not consider an average daily rate multiplied by the number of days extended to be an acceptable charge.
- **5. GREEN BUILDINGS MINIMUM ENERGY STANDARDS:** In accordance with § 22-29-4, all new building construction projects of public agencies that have not entered the schematic design phase prior to July 1, 2012, or any building construction project receiving state grant funds and appropriations, including public schools, that have not entered the schematic design phase prior to July 1, 2012, shall be designed and constructed complying with the ICC International Energy Conservation Code, adopted by the State Fire Commission, and the ANSI/ASHRAE/IESNA Standard 90.1-2007: Provided, That if any construction project has a commitment of federal funds to pay for a portion of such project, this provision shall only apply to the extent such standards are consistent with the federal standards.
- **6. LOCAL LABOR MARKET HIRING REQUIREMENT:** Pursuant to West Virginia Code §21-1C-1 et seq., Employers shall hire at least seventy-five percent of employees for public improvement construction projects from the local labor market, to be rounded off, with at least two

employees from outside the local labor market permissible for each employer per project.

Any employer unable to employ the minimum number of employees from the local labor market shall inform the nearest office of Workforce West Virginia of the number of qualified employees needed and provide a job description of the positions to be filled.

If, within three business days following the placing of a job order, Workforce West Virginia is unable to refer any qualified job applicants to the employer or refers less qualified job applicants than the number requested, then Workforce West Virginia shall issue a waiver to the employer

stating the unavailability of applicant and shall permit the employer to fill any positions covered by the waiver from outside the local labor market. The waiver shall be in writing and shall be issued within the prescribed three days. A waiver certificate shall be sent to both the employer for its permanent project records and to the public authority.

Any employer who violates this requirement is subject to a civil penalty of \$250 per each employee less than the required threshold of seventy-five percent per day of violation after receipt of a notice of violation.

Any employer that continues to violate any provision of this article more than fourteen calendar days after receipt of a notice of violation is subject to a civil penalty of \$500 per each employee less than the required threshold of seventy-five percent per day of violation.

The following terms used in this section have the meaning shown below.

- (1) The term "construction project" means any construction, reconstruction, improvement, enlargement, painting, decorating or repair of any public improvement let to contract in an amount equal to or greater than \$500,000. The term "construction project" does not include temporary or emergency repairs;
- (2) The term "employee" means any person hired or permitted to perform hourly work for wages by a person, firm or corporation in the construction industry; The term "employee" does not include:(i) Bona fide employees of a public authority or individuals engaged in making temporary or emergency repairs;(ii) Bona fide independent contractors; or(iii) Salaried supervisory personnel necessary to assure efficient execution of the employee's work;
- (3) The term "employer" means any person, firm or corporation employing one or more employees on any public improvement and includes all contractors and subcontractors;
- (4) The term "local labor market" means every county in West Virginia and any county outside of West Virginia if any portion of that county is within fifty miles of the border of West Virginia;
- (5) The term "public improvement" includes the construction of all buildings, roads, highways, bridges, streets, alleys, sewers, ditches, sewage disposal plants, waterworks, airports and all other structures that may be let to contract by a public authority, excluding improvements funded, in whole or in part, by federal funds.

### 7. DAVIS-BACON AND RELATED ACT WAGE RATES:

	The work performed under this contract is federally funded in whole, or in part. Pursuant to
	, Vendors are required to pay applicable Davis-Bacon
wa	ge rates.
<b>√</b>	The work performed under this contract is not subject to Davis-Bacon wage rates.

**8. SUBCONTRACTOR LIST SUBMISSION:** In accordance with W. Va. Code § 5-22-1, the apparent low bidder on a contract valued at more than \$250,000.00 for the construction, alteration, decoration, painting or improvement of a new or existing building or structure shall submit a list of all subcontractors who will perform more than \$25,000.00 of work on the project including labor and materials. (This section does not apply to any other construction projects, such as highway, mine reclamation, water or sewer projects.) The subcontractor list shall be provided to the Purchasing Division within one business day of the opening of bids for review. If the apparent low bidder fails to submit the subcontractor list, the Purchasing Division shall promptly request by telephone and electronic mail that the low bidder and second low bidder provide the subcontractor list within one business day of the request. Failure to submit the subcontractor list within one business day of receiving the request shall result in disqualification of the bid.

If no subcontractors who will perform more than \$25,000.00 of work are to be used to complete the project, the apparent low bidder must make this clear on the subcontractor list, in the bid itself, or in response to the Purchasing Division's request for the subcontractor list.

- a. Required Information. The subcontractor list must contain the following information:
  - i. Bidder's name
  - ii. Name of each subcontractor performing more than \$25,000 of work on the project.
  - iii. The license number of each subcontractor, as required by W. Va. Code § 21-11-1 et. seq.
  - iv. If applicable, a notation that no subcontractor will be used to perform more than \$25,000.00 of work. (This item iv. is not required if the vendor makes this clear in the bid itself or in documentation following the request for the subcontractor list.)
- b. Subcontractor List Submission Form: The subcontractor list may be submitted in any form, including the attached form, as long as the required information noted above is included. If any information is missing from the bidder's subcontractor list submission, it may be obtained from other documents such as bids, emails, letters, etc. that accompany the subcontractor list submission.
- c. Substitution of Subcontractor. Written approval must be obtained from the State Spending Unit before any subcontractor substitution is permitted. Substitutions are not permitted unless:
  - i. The subcontractor listed in the original bid has filed for bankruptcy;
  - ii. The subcontractor in the original bid has been debarred or suspended; or
  - iii. The contractor certifies in writing that the subcontractor listed in the original bid fails, is unable, or refuses to perform his subcontract.

## **Subcontractor List Submission (Construction Contracts Only)**

Bidder's Name: Tempo Construction LLC	
Check this box if no subcontractors will per project.	form more than \$25,000.00 of work to complete the
Subcontractor Name	License Number if Required by W. Va. Code § 21-11-1 et. seq.
C&L Welding	WV043295
Burdette Electric Inc.	WV034524
Concrete Cutting & Breaking Co.	WV042469
West Virginia Surface Maintenance, LLC	WV057590
Paving and Resurfacing, Inc.	WV001809
Rodney Loftis & Sone	WV003085
All Quality LLC	WV033713

Attach additional pages if necessary

**DESIGNATED CONTACT:** Vendor appoints the individual identified in this Section as the Contract Administrator and the initial point of contact for matters relating to this Contract.

	(Name, Title)Steve Hawkins
	(Printed Name and Title) Project Manager
	(Address) PO Box 40028, Charleston, WV 25364
	(Phone Number) / (Fax Number)304-741-2414
	(email address)steve.hawkins@tempowv.com
throug under	<b>FIFICATION AND SIGNATURE:</b> By signing below, or submitting documentation gh wvOASIS, I certify that: I have reviewed this Solicitation/Contract in its entirety; the stand the requirements, terms and conditions, and other information contained herein; to do offer or proposal constitutes an offer to the State that cannot be unilaterally withdrawn.

through wvOASIS, I certify that: I have reviewed this Solicitation/Contract in its entirety; that I understand the requirements, terms and conditions, and other information contained herein; that this bid, offer or proposal constitutes an offer to the State that cannot be unilaterally withdrawn; that the product or service proposed meets the mandatory requirements contained in the Solicitation/Contract for that product or service, unless otherwise stated herein; that the Vendor accepts the terms and conditions contained in the Solicitation, unless otherwise stated herein; that I am submitting this bid, offer or proposal for review and consideration; that I am authorized by the vendor to execute and submit this bid, offer, or proposal, or any documents related thereto on vendor's behalf; that I am authorized to bind the vendor in a contractual relationship; and that to the best of my knowledge, the vendor has properly registered with any State agency that may require registration.

By signing below, I further certify that I understand this Contract is subject to the provisions of West Virginia Code § 5A-3-62, which automatically voids certain contract clauses that violate State law; and that pursuant to W. Va. Code 5A-3-63, the entity entering into this contract is prohibited from engaging in a boycott against Israel.

Tempo Construction LLC	
(Company) May J. Neuron	
(Authorized Signature) (Representative Name, Title)	
Mary Neenan, Managing Member 7/19/2022	
(Printed Name and Title of Authorized Representative) (Date)	
304-741-5588	
(Phone Number) (Fax Number)	
mary.neenan@tempowv.com	
(Email Address)	

Revised 04/01/2022

# ADDENDUM ACKNOWLEDGEMENT FORM SOLICITATION NO.: CRFQ AGR2200000033

Instructions: Please acknowledge receipt of all addenda issued with this solicitation by completing this addendum acknowledgment form. Check the box next to each addendum received and sign below. Failure to acknowledge addenda may result in bid disqualification.

Acknowledgment: I hereby acknowledge receipt of the following addenda and have made the necessary revisions to my proposal, plans and/or specification, etc.

Addendum Numbers Received: (Check the box next to each addendum	n received)
<ul> <li>X Addendum No. 1</li> <li>☐ Addendum No. 2</li> <li>☐ Addendum No. 3</li> <li>☐ Addendum No. 4</li> <li>☐ Addendum No. 5</li> </ul>	☐ Addendum No. 6 ☐ Addendum No. 7 ☐ Addendum No. 8 ☐ Addendum No. 9 ☐ Addendum No. 10
I further understand that any verbal re discussion held between Vendor's rep	e receipt of addenda may be cause for rejection of this bid presentation made or assumed to be made during any ora- presentatives and any state personnel is not binding. Only added to the specifications by an official addendum is
Tempo Construction LLC	
Company May J. News	
Authorized Signature	<del></del>
7/19/2022	
Date	
NOTE: This addendum acknowledge	ment should be submitted with the bid to expedite

NOTE: This addendum acknowledgement should be submitted with the bid to expedite document processing.

## REQUEST FOR QUOTATION CRFQ AGR2200000033 WVDA Guthrie Site Improvements

#### **GENERAL CONSTRUCTION SPECIFICATIONS**

- 1. **PURPOSE AND SCOPE:** The West Virginia Purchasing Division is soliciting bids on behalf of West Virginia Department of Agriculture to establish a contract for construction of Guthrie Site Improvements. Pickering Associates is serving as the Architect on this project.
- **2. DEFINITIONS:** The terms listed below shall have the meanings assigned to them below. Additional definitions can be found in section 2 of the General Terms and Conditions and in the Specification's Manual as defined below.
  - **2.1 "Construction Services"** means the construction of Guthrie Site Improvements and are more fully described in these specifications and the Specifications/Project Manual.
  - **2.2 "Pricing Page"** means the pages contained in wvOASIS, attached hereto, or included in the Specifications/Project Manual upon which Vendor should list its proposed price for the Construction Services.
  - **2.3 "Solicitation"** means the official notice of an opportunity to supply the State with Construction Services that is published by the Purchasing Division.
  - **2.4 "Specifications/Project Manual"** means the American Institute of Architect forms, specifications, plans, drawings, and related documents developed by the architect, engineer, or Agency that provide detailed instructions on how the Construction Services are to be performed along with any American Institute of Architects documents ("AIA documents") attached thereto.
- **3. ORDER OF PRECEDENCE:** This General Construction Specifications document will have priority over, and supersede, anything contained in the Specifications/Project Manual.
- **4. QUALIFICATIONS:** Vendor, or Vendor's staff if requirements are inherently limited to individuals rather than corporate entities, shall have the following minimum qualifications:
  - **4.1. Experience:** Vendor, or Vendor's supervisory staff assigned to this project, must have successfully completed at least five (5) projects that involved work similar to

## REQUEST FOR QUOTATION CRFQ AGR2200000033

## **WVDA Guthrie Site Improvements**

that described in the Specifications/Project Manual. Compliance with this experience requirement will be determined prior to contract award by the State through references provided by the Vendor upon request, through knowledge or documentation of the Vendor's past projects, through confirmation of experience requirements from the architect assisting the State in this project, or some other method that the State determines to be acceptable. Vendor must provide any documentation requested by the State to assist in confirmation of compliance with this provision. References, documentation, or other information to confirm compliance with this experience requirement may be requested after bid opening and prior to contract award.

- **4.2.** The Vendor will provide resumes for the Project Manager and Project Superintendent for approval before the project begins.
- **5. CONTRACT AWARD:** The Contract is intended to provide Agency with a purchase price for the Construction Services. The Contract will be awarded to the lowest qualified responsible bidder meeting the required specifications. If the Pricing Pages contain alternates/add-ons, the Contract will be awarded based on the grand total of the base bid and any alternates/add-ons selected.
- **6. SELECTION OF ALTERNATES:** Pursuant to W. Va. Code § 5-22-1(f), any solicitation of bids shall include no more than five alternates. Alternates, if accepted, shall be accepted in the order in which they are listed on the bid form. Any unaccepted alternate contained within a bid shall expire 90 days after the date of the opening of bids for review. Determination of the lowest qualified responsible bidder shall be based on the sum of the base bid and any alternates accepted. Alternate selection will be identified in the Purchase Order.
- **7. PROGRESS PAYMENTS:** The Vendor will be paid in the form of periodic progress payments for work completed. Payment requests along with documentation supporting the request will be submitted to and reviewed by the Architect. If approved, the Architect will communicate approval to the Owner and Owner will process payment. The Owner reserves the right to withhold liquidated damages from progress payments. Progress payments will be made no more than monthly.

Approval and payment of progress payments will be based on Contractor's submission of a payment allocation schedule which allocates the entire contract sum to payment milestones. Architect and Owner will review the payment allocation and may mandate changes that they believe are necessary.

**8. RETAINAGE:** Agency is entitled to withhold ten percent (10%) from each progress payment made as retainage. Agency will partially release retainage upon certification of substantial completion by the Architect in accordance with this Contract but will continue to retain amounts sufficient to cover activities needed to reach final completion.

# REQUEST FOR QUOTATION CRFQ AGR2200000033

## **WVDA Guthrie Site Improvements**

- **9. PERFORMANCE:** Vendor shall perform the Construction Services in accordance with this document and the Specifications/Project Manual.
- **10. SUBSTANTIAL AND FINAL COMPLETION:** Vendor shall achieve substantial completion by 120 calendar days from Notice to Proceed and final completion by 120 calendar days from Notice to Proceed. Failure to meet the deadlines established herein, unless extended by change order authorizing additional time free of liquidated damages, will result in liquidated damages being applied.
- 11. LIQUIDATED DAMAGES: \$ 250 per day
- **12. PROJECT PLANS:** Copies of the project plans can be obtained at no cost by visiting <a href="https://www.wvoasis.gov/">https://www.wvoasis.gov/</a>
- **13. SUBSTITUTIONS:** Any substitution requests must be submitted in accordance with the official question and answer period described in the INSTRUCTIONS TO VENDORS SUBMITTING BIDS, Paragraph 4. Vendor Question Deadline.
- **14. FACILITIES ACCESS:** Performance of Contract Services may require access cards and/or keys to gain entrance to Agency's facilities. In the event that access cards and/or keys are required:
  - **14.1.** Vendor must identify principal service personnel which will be issued access cards and/or keys to perform service.
  - **14.2.** Vendor will be responsible for controlling cards and keys and will pay replacement fee, if the cards or keys become lost or stolen.
  - **14.3.** Vendor shall notify Agency immediately of any lost, stolen, or missing card or key.
  - **14.4.** Anyone performing under this Contract will be subject to Agency's security protocol and procedures.
  - **14.5.** Vendor shall inform all staff of Agency's security protocol and procedures.

## REQUEST FOR QUOTATION CRFQ AGR2200000033 WVDA Guthrie Site Improvements

#### **15. MISCELLANEOUS:**

**15.1. Contract Manager:** During its performance of this Contract, Vendor must designate and maintain a primary contract manager responsible for overseeing Vendor's responsibilities under this Contract. The Contract manager must be available during normal business hours to address any customer service or other issues related to this Contract. Vendor should list its Contract manager and his or her contact information below.

Contract Manager: Mary Neenan

Telephone Number: 304-741-5588

Fax Number: N/A

Email Address: mary.neenan@tempowv.com

**15.2.** Owner's Representative: Owner's representative for notice purposes is

Name: Alan Clemans

**Telephone Number:** <u>304-558-2221</u>

**Fax Number:** \_\_\_304-558-2222

Email Address: aclemans@wvda.us

**16. Initial Decision Maker:** Pickering Associates, the Architect, shall serve as the Initial Decision Maker in matters relating to this contract.

## **WVDA Guthrie Site Improvements**

## **AG Guthrie Agricultural Center**

217 Gus R. Douglass Lane Charleston, WV 25305

for

## West Virginia Department of Agriculture

1900 Kanawha Blvd East Charleston, WV 25305

PREPARED BY:



11283 Emerson Ave Parkersburg, WV 26104 Phone: 304-464-5305 Fax: 304-464-4428

Issued for Bid: June 16, 2022

## SECTION 000110 TABLE OF CONTENTS

#### PROCUREMENT AND CONTRACTING REQUIREMENTS

#### 1.01 DIVISION 00 -- PROCUREMENT AND CONTRACTING REQUIREMENTS

- A. 000110 Table of Contents
- B. 004100 Bid Form
  - 1. AIA Document A305 Contractor's Qualification Statement
  - 2. AIA Document G705 List of Proposed Subcontractors
  - 3. Affidavit of Non-Collusion
- C. 005000 Contracting Forms and Supplements
  - AIA Document A101 Standard Form of Agreement Between Owner and Contractor
  - 2. AIA Document A201 General Conditions of Agreement Between Owner and Contractor
  - 3. State of WV Supplementary Conditions to AIA Document A201
  - 4. AIA Document G716-2004 Request for Information
  - 5. AIA Document G710-2017 Arhcitect's Supplemental Instructions
  - 6. AIA Document G714-2017 Construction Change Directive
  - 7. AIA Document G709-2018 Proposal Request
  - 8. AIA Document G701-2017 Change Order Between Owner and Contractor
  - 9. AIA Document G702-1992 Application and Certificate for Payment
  - 10. AIA Document G703-1992 Continuation Sheet/Schedule of Values
  - 11. Partial Release of Liens
  - 12. AIA Document G704-2017 Certificate of Substantial Completion
  - 13. AIA Document G706-1994 Contractor's Affidavit of Payment of Debts and Claims
  - 14. AIA Document G706A -1994 Contractor's Affidavit of Release of Liens
  - 15. AIA Document G707-1994 Consent of Surety to Final Payment
  - 16. AIA Document G707A-1994 Consent of Surety to Reduction in or Partial Release of Retainage

#### **SPECIFICATIONS**

### 2.01 DIVISION 01 -- GENERAL REQUIREMENTS

- A. 011000 Summary
- B. 011400 Work Restrictions
- C. 012000 Price and Payment Procedures
- D. 012500 Substitution Procedures
- E. 013000 Administrative Requirements
- F. 014000 Quality Requirements
- G. 015000 Temporary Facilities and Controls
- H. 016000 Product Requirements
- I. 017000 Execution and Closeout Requirements
- J. 017800 Closeout Submittals

#### **END OF SECTION**



#### SECTION 004100 BID FORM

#### THE PROJECT AND THE PARTIES

#### 1.01 TO

A. WV Department of Agriculture (Owner) 1900 Kanawha Blvd East Charleston, West Virginia25305

#### 1.02 FOR

- A. Project: WVDA Guthrie Site Improvements
- B. Owner's Project Number: 2216043 217 Gus R. Douglass Lane Charleston, West Virginia25305

#### 1.03 DATE BIDDER TO ENTER DATE

#### 1.04 SUBMITTED BY BIDDER TO ENTER NAME AND ADDRESS

A. Bidder's Full Name <u>Tempo Construction LLC</u>

1. Address <u>PO Box 40028</u>

2. City, State, Zip Charleston, WV 25364

#### **1.05 OFFER**

- A. Having examined the Place of The Work and all matters referred to in the Instructions to Bidders and the Bid Documents prepared by Pickering Associates for the above mentioned project, we, the undersigned, hereby offer to enter into a Contract to perform the Work for the Sum of:
- B. One million, one hundred sixty thousand, eight hundred twenty-seven and 00/100 dollars (\$1,160,827.00 ), in lawful money of the United States of America.
- C. All applicable federal taxes are included and State of West Viriginia taxes are included in the Bid Sum.

#### 1.06 ACCEPTANCE

- A. This offer shall be open to acceptance and is irrevocable for sixty days from the bid closing date.
- B. If this bid is accepted by Owner within the time period stated above, we will:
  - 1. Execute the Agreement within seven days of receipt of Notice of Award.
  - 2. Commence work within seven days after written Notice to Proceed of this bid.

#### 1.07 CONTRACT TIME

- A. If this Bid is accepted, we will:
- B. Complete the Work in 120 calendar days from Notice to Proceed.
- C. Bidder initial as acceptance of schedule \_\_\_MJN

#### 1.08 UNIT PRICES

- A. The following are Unit Prices for specific portions of the Work as listed. The following is the list of Unit Prices:
- B. ITEM DESCRIPTION UNIT QUANTITY UNIT PRICE ITEM VALUE
- C. 307001-000 Aggregate Base Course Class 1 CY \$151.80/CY
- D. 401001-020 Marshall HMA Base Course, Type 2, Tons  $\longrightarrow$  \$181.25/ton
- E. 401002-020 Marshall HMA Wearing Course, Type 1, Tons  $\rightarrow$  \$181.25/ton
- F. Sched 40 PVC, 10 ft. sections, 1 in \$\in\$\$\$\$\$\$ \$602.15/10LF\$\$\$
- G. Sched 40 PVC, 10 ft. sections, 2 in \$627.78/10LF

- H. Sched 40 PVC, 10 ft. sections, 3 in  $\rightarrow$  \$714.02/LF
- I. Quazite PG2424AB24, 24X24X24 → \$1231.25/EA
- J. CHR-1, Car Charger \$10,875.00/EA

#### 1.0 ADDENDA

- A. The following Addenda have been received. The modifications to the Bid Documents noted below have been considered and all costs are included in the Bid Sum.
  - 1. Addendum # <u>1</u> Dated <u>7/8/2022</u>
  - 2. Addendum # Dated

#### 1.10 BID FORM SUPPLEMENTS

- A. The following Supplements are attached to this Bid Form and are considered an integral part of this Bid Form:
  - 1. AIA Document A305 Contractor's Qualification Statement
  - 2. AIA Document G705 List of Proposed Subcontractors
  - 3. Affidavit of Non-Collusion
  - 4. WV Contractor's License
- B. We agree to submit the following Supplements to Bid Forms within 7 days after submission of this bid for additional bid information:
  - 1. Proof of Liability Insurance naming Owner as additional insured
  - 2. Proof of WV Workers' Compensation
  - 3. Preliminary Schedule
  - 4. AIA Document G703 Schedule of Values

#### 1.11 BID FORM SIGNATURE S

- A. Tempo Construction LLC
- B. (Bidder print the full name of your firm)
- C. May J. Nura Managing Member
- D. (Authorized signing officer, Title)

**END OF SECTION** 



## Contractor's Qualification Statement

THE PARTIES SHOULD EXECUTE A SEPARATE CONFIDENTIALITY AGREEMENT IF THEY INTEND FOR ANY OF THE INFORMATION IN THIS A305-2020 TO BE HELD CONFIDENTIAL.

SUBMITTED BY: SUBMITTED TO:						
(Organization name and address.) (Organization name and address.)						
Tempo Construction LLC WV Department of Agriculture PO Boy 40028 1900 Kanawha Blvd E						
Charleston WV 25302 Charleston, WV 25305						
TYPE OF WORK TYPICALLY PERFORMED						
(Indicate the type of work your organization typically performs, such as general						
contracting, construction manager as constructor services, HVAC contracting, electrical						
contracting, plumbing contracting, or other.)						
General Engineering Contractor, commercial and government work						
THIS CONTRACTOR'S QUALIFICATION STATEMENT INCLUDES THE FOLLOWING: (Check all that apply.)						
Exhibit A – General Information						
Exhibit B – Financial and Performance Information						
Exhibit C – Project-Specific Information						
Exhibit D - Past Project Experience						
Exhibit E – Past Project Experience (Continued)						
CONTRACTOR CERTIFICATION  The undersigned certifies under oath that the information provided in this Contractor's Qualification Statement is true and sufficiently complete so as not to be misleading.						
Organization's Authorized Representative Date Signature						
Organization's Authorized Representative Date Signature						
Organization's Authorized Representative Date						
Organization's Authorized Representative Signature  Mary Neenan, Managing Member						

#### ADDITIONS AND DELETIONS:

The author of this document has added information needed for its completion. The author may also have revised the text of the original AIA standard form. An Additions and Deletions Report that notes added information as well as revisions to the standard form text is available from the author and should be reviewed. A vertical line in the left margin of this document indicates where the author has added necessary information and where the author has added to or deleted from the original AIA text.

This document has important legal consequences. Consultation with an attorney is encouraged with respect to its completion or modification.

## List of Subcontractors

PROJECT: (Name and address)

.......

7/19/2022

WVDA - Guthrie Agricultural Center Site Improvements

217 Gus R. Douglass Lane Charleston, WV 25305

TO ARCHITECT: (Name and address)

Pickering Associates 11283 Emerson Avenue Parkersburg, WV 26104 ARCHITECT'S PROJECT NUMBER:

2206043

DATE:

FROM CONTRACTOR: (Name and address)

Tempo Construction LLC

PO Box 40028

Charleston, WV 25364

CONTRACTOR'S PROJECT NUMBER:

(List Subcontractors and others proposed to be employed on the above Project as required by the bidding documents.)

Work/Firm Name	Address/Phone	Superintendent
C&L Welding	184 Pinch Ridge Road Elkview, WV 25071 304-965-5947	Lucas Truman
Burdette Electric Inc.	6444 Sissonville Drive Charleston, WV 304-984-0123	Daniel Beverly
Concrete Cutting & Breaking Co	3268 East 11th. Ave Columbus OH 43219 614-257-1827	Jeff Barker
West Virginia Surface Maintenance	, LLC 102 Boner Drive Elkview, WV 25701	Mark McCoy
Paving & Resurfacing, Inc.	40 Blacktop Road Charleston, WV 25312 304-965-2557	Jason Truman
Rodney Loftis & Son	95 Casdorph Road Charleston, WV 25312 304-342-8200	Rodney Loftis
All Quality LLC	PO Box 7169 Cross Lanes, WV 25356 304-776-9473	Jason Davis

## **AFFIDAVIT OF NON-COLLUSION**

THIS AFFIDAVIT IS TO BE FILLED OUT AND EXECUTED BY THE BIDDER.

IF THE BID IS MADE BY A CORPORATION, THEN BY THE

PROPERLY AUTHORIZED AGENT

State of, County ofKanawha
Mary J. Neenan
(Name of Authorized Individual Making Bid)
being duly sworn does depose and say that   Tempo Construction LLC  (Give Name of Bidder or Bidders)
PO Box 40028, Charleston, WV 25364
(Business Address)
is the only person interested with sharing in the profits of the herein contained Bid; that the said Bid is made without any connection or interest in the profits thereof with any other persons making any bid or proposal for said work; that said bid is on our part, in all respects fair and without Collusion or fraud; and also that no member of, head of any department or Bureau, or employee therein, or any Officer of the West Virginia Department of Agriculture, is directly or indirectly interested therein.  (Signature of Authorized Individual Making Bid)
State of
County of haraba
Sworn to before me, a notary public, by Janua Roma on day of Ally 2022
OFFICIAL SEAL NOTARY PUBLIC STATE OF WEST VIRGINIA JOANNA ROmeo City National Bank 1004 Bridge Road Charleston, WV 25314 My Commission Expires December 16, 2026

## SECTION 005000 CONTRACTING FORMS AND SUPPLEMENTS

#### **PART 1 GENERAL**

#### 1.01 AGREEMENT AND CONDITIONS OF THE CONTRACT

- A. The Agreement is based on AIA A101-2017.
- B. The General Conditions are based on AIA A201-2017.
- C. The Supplementary Conditions includes State of WV Supplementary Conditions to AIA Documents A201.

#### **1.02 FORMS**

- A. Use the following forms for the specified purposes unless otherwise indicated elsewhere in Contract Documents.
- B. Post-Award Certificates and Other Forms:
  - 1. Application for Payment Forms: AIA G702-1992 with AIA G703-1992 (for Contractors).
- C. Clarification and Modification Forms:
  - 1. Request for Interpretation Form: AIA G716-2004.
  - 2. Architect's Supplemental Instructions Form: AIA G710-2017.
  - 3. Construction Change Directive Form: AIA G714-2017.
  - 4. Proposal Request Form: AIA G709-2018.
  - 5. Change Order Form: AIA G701-2017.
- D. Closeout Forms:
  - 1. Certificate of Substantial Completion Form: AIA G704-2017.
  - 2. Contractor's Affidavit of Payment of Debts and Claims: AIA G706-1994.
  - 3. Contractor's Affidavit of Release of Liens Form: AIA G706A-1994.
  - 4. Consent of Surety to Final Payment Form: AIA G707-1994.
  - 5. Consent of Surety to Reduction in or Partial Release of Retainage: AIA G707A-1994.

#### 1.03 REFERENCE STANDARDS

- A. AIA G706A Contractor's Affidavit of Release of Liens 1994.
- B. AIA G707 Consent of Surety to Final Payment 1994.

#### **PART 2 PRODUCTS - NOT USED**

#### **PART 3 EXECUTION - NOT USED**

#### **END OF SECTION**





## Standard Form of Agreement Between Owner and Contractor where the basis of payment is a Stipulated Sum

AGREEMENT made as of the day of in the year (In words, indicate day, month and year.)

#### **BETWEEN** the Owner:

(Name, legal status, address and other information)

West Virginia Department of Agriculture 1900 Kanawha Blvd East Charleston, WV 25305

#### and the Contractor:

(Name, legal status, address and other information)

for the following Project: (Name, location and detailed description)

WVDA - Guthrie Agriculture Center Site Improvements 217 Gus R. Douglass Lane Charleston, WV 25305

The Architect: (Name, legal status, address and other information)

Pickering Associates 11283 Emerson Avenue Parkersburg, WV 26104

The Owner and Contractor agree as follows.

#### **ADDITIONS AND DELETIONS:**

The author of this document has added information needed for its completion. The author may also have revised the text of the original AIA standard form. An Additions and Deletions Report that notes added information as well as revisions to the standard form text is available from the author and should be reviewed. A vertical line in the left margin of this document indicates where the author has added necessary information and where the author has added to or deleted from the original AIA text.

This document has important legal consequences. Consultation with an attorney is encouraged with respect to its completion or modification.

The parties should complete A101®-2017, Exhibit A, Insurance and Bonds, contemporaneously with this Agreement. AIA Document A201®-2017, General Conditions of the Contract for Construction, is adopted in this document by reference. Do not use with other general conditions unless this document is modified.

#### TABLE OF ARTICLES

- THE CONTRACT DOCUMENTS
- THE WORK OF THIS CONTRACT 2
- DATE OF COMMENCEMENT AND SUBSTANTIAL COMPLETION
- **CONTRACT SUM**
- **PAYMENTS**
- **DISPUTE RESOLUTION**
- **TERMINATION OR SUSPENSION**
- MISCELLANEOUS PROVISIONS
- **ENUMERATION OF CONTRACT DOCUMENTS**

#### EXHIBIT A INSURANCE AND BONDS

#### ARTICLE 1 THE CONTRACT DOCUMENTS

The Contract Documents consist of this Agreement, Conditions of the Contract (General, Supplementary, and other Conditions), Drawings, Specifications, Addenda issued prior to execution of this Agreement, other documents listed in this Agreement, and Modifications issued after execution of this Agreement, all of which form the Contract, and are as fully a part of the Contract as if attached to this Agreement or repeated herein. The Contract represents the entire and integrated agreement between the parties hereto and supersedes prior negotiations, representations, or agreements, either written or oral. An enumeration of the Contract Documents, other than a Modification, appears in Article 9.

#### ARTICLE 2 THE WORK OF THIS CONTRACT

The Contractor shall fully execute the Work described in the Contract Documents, except as specifically indicated in the Contract Documents to be the responsibility of others.

#### DATE OF COMMENCEMENT AND SUBSTANTIAL COMPLETION

§ 3.1 The date of commencement of the Work shall be:

(Check one of the following boxes.)

[ ]	The date of this Agreement.
[ <b>X</b> ]	A date set forth in a notice to proceed issued by the Owner.
[ ]	Established as follows: (Insert a date or a means to determine the date of commencement of the Work.)

If a date of commencement of the Work is not selected, then the date of commencement shall be the date of this Agreement.

§ 3.2 The Contract Time shall be measured from the date of commencement of the Work.

#### § 3.3 Substantial Completion

§ 3.3.1 Subject to adjustments of the Contract Time as provided in the Contract Documents, the Contractor shall achieve Substantial Completion of the entire Work:

(Check one of the following boxes and complete the necessary information.)

[ ]	[ ] Not later than Two Hundred Ten (210) calendar days from the date of commencement of the Work.					
[ ]	[ ] By the following date:					
to be comple	ct to adjustments of the Contract Time a ted prior to Substantial Completion of t of such portions by the following dates:	he entire Work, the Contractor sha	nts, if portions of the Work are ll achieve Substantial			
Port	ion of Work	Substantial Completion Date				
§ 3.3.3 If the any, shall be	Contractor fails to achieve Substantial (assessed as set forth in Section 4.5.	Completion as provided in this Sect	tion 3.3, liquidated damages, if			
<b>ARTICLE 4 § 4.1</b> The Ov Contract. The Documents.	contract SUM where shall pay the Contractor the Contract Contract Sum shall be (\$ ), subjective contract Sum shall be (\$ ).	act Sum in current funds for the Co t to additions and deductions as pro	entractor's performance of the povided in the Contract			
§ 4.2 Alterna § 4.2.1 Altern	tes nates, if any, included in the Contract S	um:				
Item	ı	Price				
§ 4.2.2 Subject to the conditions noted below, the following alternates may be accepted by the Owner following execution of this Agreement. Upon acceptance, the Owner shall issue a Modification to this Agreement. (Insert below each alternate and the conditions that must be met for the Owner to accept the alternate.)						
ltem	ı	Price	Conditions for Acceptance			
§ 4.3 Allowances, if any, included in the Contract Sum: (Identify each allowance.)						
Item	1	Price				
§ 4.4 Unit prices, if any: (Identify the item and state the unit price and quantity limitations, if any, to which the unit price will be applicable.)						
ltem		Units and Limitations	Price per Unit (\$0.00)			
§ 4.5 Liquidated damages, if any: (Insert terms and conditions for liquidated damages, if any.)						
\$250 per day	\$250 per day					
§ 4.6 Other: (Insert provisions for bonus or other incentives, if any, that might result in a change to the Contract Sum.)						

#### ARTICLE 5 PAYMENTS

#### § 5.1 Progress Payments

- § 5.1.1 Based upon Applications for Payment submitted to the Architect by the Contractor and Certificates for Payment issued by the Architect, the Owner shall make progress payments on account of the Contract Sum to the Contractor as provided below and elsewhere in the Contract Documents.
- § 5.1.2 The period covered by each Application for Payment shall be one calendar month ending on the last day of the month, or as follows:

#### NA

- § 5.1.3 Provided that an Application for Payment is received by the Architect not later than the day of a month, the Owner shall make payment of the amount certified to the Contractor not later than the day of the month. If an Application for Payment is received by the Architect after the application date fixed above, payment of the amount certified shall be made by the Owner not later than ( ) days after the Architect receives the Application for Payment. (Federal, state or local laws may require payment within a certain period of time.)
- § 5.1.4 Each Application for Payment shall be based on the most recent schedule of values submitted by the Contractor in accordance with the Contract Documents. The schedule of values shall allocate the entire Contract Sum among the various portions of the Work. The schedule of values shall be prepared in such form, and supported by such data to substantiate its accuracy, as the Architect may require. This schedule of values shall be used as a basis for reviewing the Contractor's Applications for Payment.
- § 5.1.5 Applications for Payment shall show the percentage of completion of each portion of the Work as of the end of the period covered by the Application for Payment.
- § 5.1.6 In accordance with AIA Document A201<sup>TM</sup>\_2017, General Conditions of the Contract for Construction, and subject to other provisions of the Contract Documents, the amount of each progress payment shall be computed as follows:
- § 5.1.6.1 The amount of each progress payment shall first include:
  - .1 That portion of the Contract Sum properly allocable to completed Work;
  - .2 That portion of the Contract Sum properly allocable to materials and equipment delivered and suitably stored at the site for subsequent incorporation in the completed construction, or, if approved in advance by the Owner, suitably stored off the site at a location agreed upon in writing; and
  - .3 That portion of Construction Change Directives that the Architect determines, in the Architect's professional judgment, to be reasonably justified.
- § 5.1.6.2 The amount of each progress payment shall then be reduced by:
  - .1 The aggregate of any amounts previously paid by the Owner;
  - .2 The amount, if any, for Work that remains uncorrected and for which the Architect has previously withheld a Certificate for Payment as provided in Article 9 of AIA Document A201–2017;
  - .3 Any amount for which the Contractor does not intend to pay a Subcontractor or material supplier, unless the Work has been performed by others the Contractor intends to pay;
  - For Work performed or defects discovered since the last payment application, any amount for which the Architect may withhold payment, or nullify a Certificate of Payment in whole or in part, as provided in Article 9 of AIA Document A201–2017; and
  - .5 Retainage withheld pursuant to Section 5.1.7.

#### § 5.1.7 Retainage

§ 5.1.7.1 For each progress payment made prior to Substantial Completion of the Work, the Owner may withhold the following amount, as retainage, from the payment otherwise due:

(Insert a percentage or amount to be withheld as retainage from each Application for Payment. The amount of retainage may be limited by governing law.)

Ten Percent (10%)

§ 5.1.7.1.1 The following items are not subject to retainage:

(Insert any items not subject to the withholding of retainage, such as general conditions, insurance, etc.)

NA

§ 5.1.7.2 Reduction or limitation of retainage, if any, shall be as follows:

(If the retainage established in Section 5.1.7.1 is to be modified prior to Substantial Completion of the entire Work, including modifications for Substantial Completion of portions of the Work as provided in Section 3.3.2, insert provisions for such modifications.)

NA

§ 5.1.7.3 Except as set forth in this Section 5.1.7.3, upon Substantial Completion of the Work, the Contractor may submit an Application for Payment that includes the retainage withheld from prior Applications for Payment pursuant to this Section 5.1.7. The Application for Payment submitted at Substantial Completion shall not include retainage as follows:

(Insert any other conditions for release of retainage upon Substantial Completion.)

NA

- § 5.1.8 If final completion of the Work is materially delayed through no fault of the Contractor, the Owner shall pay the Contractor any additional amounts in accordance with Article 9 of AIA Document A201–2017.
- § 5.1.9 Except with the Owner's prior approval, the Contractor shall not make advance payments to suppliers for materials or equipment which have not been delivered and stored at the site.

§ 5.2 Final Payment

- § 5.2.1 Final payment, constituting the entire unpaid balance of the Contract Sum, shall be made by the Owner to the Contractor when
  - .1 the Contractor has fully performed the Contract except for the Contractor's responsibility to correct Work as provided in Article 12 of AIA Document A201–2017, and to satisfy other requirements, if any, which extend beyond final payment; and
  - .2 a final Certificate for Payment has been issued by the Architect.
- § 5.2.2 The Owner's final payment to the Contractor shall be made no later than 30 days after the issuance of the Architect's final Certificate for Payment, or as follows:

NA

§ 5.3 Interest

Payments due and unpaid under the Contract shall bear interest from the date payment is due at the rate stated below, or in the absence thereof, at the legal rate prevailing from time to time at the place where the Project is located. (Insert rate of interest agreed upon, if any.)

%

#### ARTICLE 6 DISPUTE RESOLUTION

#### § 6.1 Initial Decision Maker

The Architect will serve as the Initial Decision Maker pursuant to Article 15 of AIA Document A201–2017, unless the parties appoint below another individual, not a party to this Agreement, to serve as the Initial Decision Maker. (If the parties mutually agree, insert the name, address and other contact information of the Initial Decision Maker, if other than the Architect.)

§ 6.2	Bind	ing	Dispı	ıte l	Reso	lution
-------	------	-----	-------	-------	------	--------

	For any Claim subject to, but not resolved by, mediation pursuant to Article 15 of AIA Document A201–2017, the
]	nethod of binding dispute resolution shall be as follows:
	(Check the appropriate box.)

[ ]	Arbitration pursuant to Section 15.4 of AIA Document A201–2017
[ ]	Litigation in a court of competent jurisdiction
[ ]	Other (Specify)

If the Owner and Contractor do not select a method of binding dispute resolution, or do not subsequently agree in writing to a binding dispute resolution method other than litigation, Claims will be resolved by litigation in a court of competent jurisdiction.

#### ARTICLE 7 TERMINATION OR SUSPENSION

§ 7.1 The Contract may be terminated by the Owner or the Contractor as provided in Article 14 of AIA Document A201–2017.

§ 7.1.1 If the Contract is terminated for the Owner's convenience in accordance with Article 14 of AIA Document A201–2017, then the Owner shall pay the Contractor a termination fee as follows: (Insert the amount of, or method for determining, the fee, if any, payable to the Contractor following a termination for the Owner's convenience.)

§ 7.2 The Work may be suspended by the Owner as provided in Article 14 of AIA Document A201–2017.

#### ARTICLE 8 MISCELLANEOUS PROVISIONS

§ 8.1 Where reference is made in this Agreement to a provision of AIA Document A201–2017 or another Contract Document, the reference refers to that provision as amended or supplemented by other provisions of the Contract Documents.

#### § 8.2 The Owner's representative:

(Name, address, email address, and other information)

§ 8.3 The Contractor's representative:

(Name, address, email address, and other information)

**User Notes:** 

(2017814095)

§ 8.4 Neither the Owner's nor the Contractor's representative shall be changed without ten days' prior notice to the other party.

#### § 8.5 Insurance and Bonds

- § 8.5.1 The Owner and the Contractor shall purchase and maintain insurance as set forth in AIA Document A101<sup>TM</sup>-2017, Standard Form of Agreement Between Owner and Contractor where the basis of payment is a Stipulated Sum, Exhibit A, Insurance and Bonds, and elsewhere in the Contract Documents.
- § 8.5.2 The Contractor shall provide bonds as set forth in AIA Document A101™-2017 Exhibit A, and elsewhere in the Contract Documents.
- § 8.6 Notice in electronic format, pursuant to Article 1 of AIA Document A201–2017, may be given in accordance with AIA Document E203<sup>™</sup>–2013, Building Information Modeling and Digital Data Exhibit, if completed, or as otherwise set forth below:

(If other than in accordance with AIA Document E203–2013, insert requirements for delivering notice in electronic format such as name, title, and email address of the recipient and whether and how the system will be required to generate a read receipt for the transmission.)

### § 8.7 Other provisions:

### ARTICLE 9 ENUMERATION OF CONTRACT DOCUMENTS

- § 9.1 This Agreement is comprised of the following documents:
  - .1 AIA Document A101<sup>TM</sup>—2017, Standard Form of Agreement Between Owner and Contractor
  - .2 AIA Document A101<sup>TM</sup>–2017, Exhibit A, Insurance and Bonds
  - .3 AIA Document A201<sup>TM</sup>–2017, General Conditions of the Contract for Construction
  - .4 AIA Document E203™—2013, Building Information Modeling and Digital Data Exhibit, dated as indicated below:

(Insert the date of the E203-2013 incorporated into this Agreement.)

.5	Drawings			
	Number	Title	Date	
.6	Specifications			
	Section	Title	Date	Pages
.7	Addenda, if any:			
	Number	Date	Pages	

Portions of Addenda relating to bidding or proposal requirements are not part of the Contract Documents unless the bidding or proposal requirements are also enumerated in this Article 9.

.8 Other Exhibits:

(Check all boxes that apply and include appropriate information identifying the exhibit where required.)

	Į	1	AIA Document E204 <sup>TM</sup> –2017, Sustainable Projects Exhibit, dated as indicated below: (Insert the date of the E204-2017 incorporated into this Agreement.)				
	[	]	The Sustainability P	lan:			
		Title		Date	Pages		
	[	]	Supplementary and	other Conditions of the Contra	ect:		
		Docu	ıment	Title	Date	Pages	
	Other documents, if any, listed below: (List here any additional documents that are intended to form part of the Contract Documents. A Document A201™-2017 provides that the advertisement or invitation to bid, Instructions to Bid sample forms, the Contractor's bid or proposal, portions of Addenda relating to bidding or proprequirements, and other information furnished by the Owner in anticipation of receiving bids or proposals, are not part of the Contract Documents unless enumerated in this Agreement. Any su documents should be listed here only if intended to be part of the Contract Documents.) Agreement entered into as of the day and year first written above.					uctions to Bidders, idding or proposal eiving bids or ement. Any such	
OWNER (Sig	gna	ture)		CONTRACTO	DR (Signature)		
(Printed nat	те	and tit	tle)	(Printed nam	ne and title)		

## General Conditions of the Contract for Construction

## for the following PROJECT:

(Name and location or address)

WVDA - Guthrie Agricultural Center Site Improvements 217 Gus R. Douglass Lane Charleston, WV 25305

#### THE OWNER:

(Name, legal status and address)

West Virginia Department of Agriculture 1900 Kanawha Blvd East Charleston, WV 25305

#### THE ARCHITECT:

(Name, legal status and address)

Pickering Associates 11283 Emerson Avenue Parkersburg, WV 26104

#### TABLE OF ARTICLES

- **GENERAL PROVISIONS** 1
- 2 **OWNER**
- CONTRACTOR
- ARCHITECT
- SUBCONTRACTORS 5
- CONSTRUCTION BY OWNER OR BY SEPARATE CONTRACTORS
- **CHANGES IN THE WORK** 7
- TIME 8
- 9 PAYMENTS AND COMPLETION
- 10 PROTECTION OF PERSONS AND PROPERTY
- **INSURANCE AND BONDS** 11
- **UNCOVERING AND CORRECTION OF WORK** 12
- MISCELLANEOUS PROVISIONS 13

### **ADDITIONS AND DELETIONS:**

The author of this document has added information needed for its completion. The author may also have revised the text of the original AIA standard form. An Additions and Deletions Report that notes added information as well as revisions to the standard form text is available from the author and should be reviewed. A vertical line in the left margin of this document indicates where the author has added necessary information and where the author has added to or deleted from the original AIA text.

This document has important legal consequences. Consultation with an attorney is encouraged with respect to its completion or modification.

For guidance in modifying this document to include supplementary conditions, see AIA Document A503™, Guide for Supplementary Conditions.

- **TERMINATION OR SUSPENSION OF THE CONTRACT** 14
- 15 **CLAIMS AND DISPUTES**

User Notes:

(879642479)

#### INDEX

(Topics and numbers in bold are Section headings.)

Acceptance of Nonconforming Work

9.6.6, 9.9.3, 12.3

Acceptance of Work

9.6.6, 9.8.2, 9.9.3, 9.10.1, 9.10.3, 12.3

Access to Work

**3.16**, 6.2.1, 12.1

**Accident Prevention** 

Acts and Omissions

3.2, 3.3.2, 3.12.8, 3.18, 4.2.3, 8.3.1, 9.5.1, 10.2.5,

10.2.8, 13.3.2, 14.1, 15.1.2, 15.2

Addenda

1.1.1

Additional Costs, Claims for

3.7.4, 3.7.5, 10.3.2, 15.1.5

**Additional Inspections and Testing** 

9.4.2, 9.8.3, 12.2.1, **13.4** 

Additional Time, Claims for

3.2.4, 3.7.4, 3.7.5, 3.10.2, 8.3.2, **15.1.6** 

**Administration of the Contract** 

3.1.3, **4.2**, 9.4, 9.5

Advertisement or Invitation to Bid

Aesthetic Effect

4.2.13

**Allowances** 

**Applications for Payment** 

4.2.5, 7.3.9, 9.2, **9.3**, 9.4, 9.5.1, 9.5.4, 9.6.3, 9.7, 9.10

**Approvals** 

2.1.1, 2.3.1, 2.5, 3.1.3, 3.10.2, 3.12.8, 3.12.9,

3.12.10.1, 4.2.7, 9.3.2, 13.4.1

Arbitration

8.3.1, 15.3.2, **15.4** 

**ARCHITECT** 

Architect, Definition of

4.1.1

Architect, Extent of Authority

2.5, 3.12.7, 4.1.2, 4.2, 5.2, 6.3, 7.1.2, 7.3.4, 7.4, 9.2,

9.3.1, 9.4, 9.5, 9.6.3, 9.8, 9.10.1, 9.10.3, 12.1, 12.2.1,

13.4.1, 13.4.2, 14.2.2, 14.2.4, 15.1.4, 15.2.1

Architect, Limitations of Authority and Responsibility

2.1.1, 3.12.4, 3.12.8, 3.12.10, 4.1.2, 4.2.1, 4.2.2, 4.2.3,

4.2.6, 4.2.7, 4.2.10, 4.2.12, 4.2.13, 5.2.1, 7.4, 9.4.2,

9.5.4, 9.6.4, 15.1.4, 15.2

Architect's Additional Services and Expenses

2.5, 12.2.1, 13.4.2, 13.4.3, 14.2.4

Architect's Administration of the Contract

3.1.3, 3.7.4, 15.2, 9.4.1, 9.5

Architect's Approvals

**User Notes:** 

2.5, 3.1.3, 3.5, 3.10.2, 4.2.7

Architect's Authority to Reject Work

3.5, 4.2.6, 12.1.2, 12.2.1

Architect's Copyright

1.1.7, 1.5

Architect's Decisions

3,7.4, 4.2.6, 4.2.7, 4.2.11, 4.2.12, 4.2.13, 4.2.14, 6.3,

7.3.4. 7.3.9. 8.1.3. 8.3.1, 9.2, 9.4.1, 9.5, 9.8.4, 9.9.1,

13.4.2, 15.2

Architect's Inspections

3.7.4, 4.2.2, 4.2.9, 9.4.2, 9.8.3, 9.9.2, 9.10.1, 13.4

Architect's Instructions

3.2.4, 3.3.1, 4.2.6, 4.2.7, 13.4.2

Architect's Interpretations

4.2.11, 4.2.12

Architect's Project Representative

4.2.10

Architect's Relationship with Contractor

1.1.2, 1.5, 2.3.3, 3.1.3, 3.2.2, 3.2.3, 3.2.4, 3.3.1, 3.4.2,

3.5, 3.7.4, 3.7.5, 3.9.2, 3.9.3, 3.10, 3.11, 3.12, 3.16,

3,18, 4.1.2, 4.2, 5.2, 6.2.2, 7, 8.3.1, 9.2, 9.3, 9.4, 9.5,

9.7, 9.8, 9.9, 10.2.6, 10.3, 11.3, 12, 13.3.2, 13.4, 15.2

Architect's Relationship with Subcontractors

1.1.2, 4.2.3, 4.2.4, 4.2.6, 9.6.3, 9.6.4, 11.3

Architect's Representations

9.4.2, 9.5.1, 9.10.1

Architect's Site Visits 3.7.4, 4.2.2, 4.2.9, 9.4.2, 9.5.1, 9.9.2, 9.10.1, 13.4

Asbestos

10.3.1

Attorneys' Fees

3.18.1, 9.6.8, 9.10.2, 10.3.3

Award of Separate Contracts

6.1.1, 6.1.2

Award of Subcontracts and Other Contracts for

Portions of the Work

5.2

**Basic Definitions** 

**Bidding Requirements** 

Binding Dispute Resolution

8.3.1, 9.7, 11.5, 13.1, 15.1.2, 15.1.3, 15.2.1, 15.2.5,

15.2.6.1, 15.3.1, 15.3.2, 15.3.3, 15.4.1

Bonds, Lien

7.3.4.4, 9.6.8, 9.10.2, 9.10.3

Bonds, Performance, and Payment

7.3.4.4, 9.6.7, 9.10.3, **11.1.2**, 11.1.3, **11.5** 

**Building Information Models Use and Reliance** 

1.8

**Building Permit** 

3.7.1

Capitalization

1.3

Certificate of Substantial Completion

9.8.3, 9.8.4, 9.8.5

3

**Certificates for Payment** 

4.2.1, 4.2.5, 4.2.9, 9.3.3, 9.4, 9.5, 9.6.1, 9.6.6, 9.7, 9.10.1, 9.10.3, 14.1.1.3, 14.2.4, 15.1.4

Certificates of Inspection, Testing or Approval 13.4.4

Certificates of Insurance

9.10.2

**Change Orders** 

1.1.1, 3.4.2, 3.7.4, 3.8.2.3, 3.11, 3.12.8, 4.2.8, 5.2.3, 7.1.2, 7.1.3, **7.2**, 7.3.2, 7.3.7, 7.3.9, 7.3.10, 8.3.1, 9.3.1.1, 9.10.3, 10.3.2, 11.2, 11.5, 12.1.2

Change Orders, Definition of

7.2.1

**CHANGES IN THE WORK** 

2.2.2, 3.11, 4.2.8, 7, 7.2.1, 7.3.1, 7.4, 8.3.1, 9.3.1.1, 11.5

Claims, Definition of

15.1.1

Claims, Notice of

1.6.2, 15.1.3

**CLAIMS AND DISPUTES** 

3.2.4, 6.1.1, 6.3, 7.3.9, 9.3.3, 9.10.4, 10.3.3, **15**, 15.4 Claims and Timely Assertion of Claims

**Claims for Additional Cost** 

3.2.4, 3.3.1, 3.7.4, 7.3.9, 9.5.2, 10.2.5, 10.3.2, **15.1.5** 

**Claims for Additional Time** 

3.2.4, 3.3.1, 3.7.4, 6.1.1, 8.3.2, 9.5.2, 10.3.2, **15.1.6** 

Concealed or Unknown Conditions, Claims for 3.7.4

Claims for Damages

3.2.4, 3.18, 8.3.3, 9.5.1, 9.6.7, 10.2.5, 10.3.3, 11.3, 11.3.2, 14.2.4, 15.1.7

Claims Subject to Arbitration

15.4.1

Cleaning Up

**3.15**, 6.3

Commencement of the Work, Conditions Relating to 2.2.1, 3.2.2, 3.4.1, 3.7.1, 3.10.1, 3.12.6, 5.2.1, 5.2.3, 6.2.2, 8.1.2, 8.2.2, 8.3.1, 11.1, 11.2, **15.1.5** 

Commencement of the Work, Definition of 8.1.2

Communications

3.9.1, 4.2.4

Completion, Conditions Relating to

3.4.1, 3.11, 3.15, 4.2.2, 4.2.9, 8.2, 9.4.2, 9.8, 9.9.1, 9.10, 12.2, 14.1.2, 15.1.2

**COMPLETION, PAYMENTS AND** 

Completion, Substantial

3,10.1, 4.2.9, 8,1.1, 8,1.3, 8,2.3, 9,4.2, 9.8, 9,9.1, 9.10.3, 12.2, 15.1.2

Compliance with Laws

2.3.2, 3.2.3, 3.6, 3.7, 3.12.10, 3.13, 9.6.4, 10.2.2, 13.1, 13.3, 13.4.1, 13.4.2, 13.5, 14.1.1, 14.2.1.3, 15.2.8,

15.4.2, 15.4.3

Concealed or Unknown Conditions

3.7.4, 4.2.8, 8.3.1, 10.3

Conditions of the Contract

1.1.1, 6.1.1, 6.1.4

Consent, Written

3.4.2, 3.14.2, 4.1.2, 9.8.5, 9.9.1, 9.10.2, 9.10.3, 13.2,

Consolidation or Joinder

15.4.4

CONSTRUCTION BY OWNER OR BY SEPARATE CONTRACTORS

1.1.4, 6

Construction Change Directive, Definition of

7.3.1

**Construction Change Directives** 

1.1.1, 3.4.2, 3.11, 3.12.8, 4.2.8, 7.1.1, 7.1.2, 7.1.3, 7.3,

9.3.1.1

Construction Schedules, Contractor's 3.10, 3.11, 3.12.1, 3.12.2, 6.1.3, 15.1.6.2

**Contingent Assignment of Subcontracts** 

**5.4**, 14.2.2.2

**Continuing Contract Performance** 

15.1.4

Contract, Definition of

1.1.2

CONTRACT, TERMINATION OR

SUSPENSION OF THE

5.4.1.1, 5.4.2, 11.5, 14

Contract Administration

3.1.3, 4, 9.4, 9.5

Contract Award and Execution, Conditions Relating

3.7.1, 3.10, 5.2, 6.1

Contract Documents, Copies Furnished and Use of

1.5.2, 2.3.6, 5.3

Contract Documents, Definition of

1.1.1

**Contract Sum** 

2.2.2, 2.2.4, 3.7.4, 3.7.5, 3.8, 3.10.2, 5.2.3, 7.3, 7.4, **9.1**, 9.2, 9.4.2, 9.5.1.4, 9.6.7, 9.7, 10.3.2, 11.5, 12.1.2,

12.3, 14.2.4, 14.3.2, 15.1.4.2, **15.1.5, 15.2.5** 

Contract Sum, Definition of

9.1

Contract Time

1.1.4, 2.2.1, 2.2.2, 3.7.4, 3.7.5, 3.10.2, 5.2.3, 6.1.5,

7.2.1.3, 7.3.1, 7.3.5, 7.3.6, 7, 7, 7.3.10, 7.4, 8.1.1,

8.2.1, 8.2.3, 8.3.1, 9.5.1, 9.7, 10.3.2, 12.1.1, 12.1.2,

14.3.2, 15.1.4.2, 15.1.6.1, 15.2.5

Contract Time, Definition of

8.1.1

**CONTRACTOR** 

3

Contractor, Definition of

3.1, 6.1.2

**Contractor's Construction and Submittal** 

**Schedules** 

**3.10**, 3.12.1, 3.12.2, 4.2.3, 6.1.3, 15.1.6.2

Init.

AIA Document A201® - 2017, Copyright © 1911, 1915, 1918, 1925, 1937, 1951, 1958, 1961, 1963, 1966, 1970, 1976, 1987, 1997, 2007 and 2017 by The American Institute of Architects. All rights reserved. The "American Institute of Architects," "AIA," the AIA Logo, "A201," and "AIA Contract Documents" are registered trademarks and may not be used without permission. This document was produced by AIA software at 08:25:01 ET on 06/13/2022 under Order No.6536804791 which expires on 09/05/2022, is not for resale, is licensed for one-time use only, and may only be used in accordance with the AIA Contract Documents® Terms of Service. To report copyright violations, e-mail copyright@aia.org. **User Notes:** 

Damage to Construction of Owner or Separate Contractor's Employees Contractors 2.2.4. 3.3.2. 3.4.3. 3.8.1. 3.9. 3.18.2. 4.2.3. 4.2.6. 10.2. 3.14.2, 6.2.4, 10.2.1.2, 10.2.5, 10.4, 12.2.4 10.3, 11.3, 14.1, 14.2.1.1 Damage to the Work Contractor's Liability Insurance 3.14.2, 9.9.1, 10.2.1.2, 10.2.5, 10.4, 12.2.4 11.1 Damages, Claims for Contractor's Relationship with Separate Contractors 3.2.4. 3.18. 6.1.1. 8.3.3, 9.5.1, 9.6.7, 10.3.3, 11.3.2, and Owner's Forces 11.3, 14.2.4, 15.1.7 3.12.5, 3.14.2, 4.2.4, 6, 11.3, 12.2.4 Contractor's Relationship with Subcontractors Damages for Delay 6.2.3, 8.3.3, 9.5.1.6, 9.7, 10.3.2, 14.3.2 1.2.2, 2.2.4, 3.3.2, 3.18.1, 3.18.2, 4.2.4, 5, 9.6.2, 9.6.7, Date of Commencement of the Work, Definition of 9.10.2, 11.2, 11.3, 11.4 Contractor's Relationship with the Architect Date of Substantial Completion, Definition of 1.1.2, 1.5, 2.3.3, 3.1.3, 3.2.2, 3.2.3, 3.2.4, 3.3.1, 3.4.2, 8.1.3 3.5.1, 3.7.4, 3.10, 3.11, 3.12, 3.16, 3.18, 4.2, 5.2, 6.2.2, Day, Definition of 7, 8.3.1, 9.2, 9.3, 9.4, 9.5, 9.7, 9.8, 9.9, 10.2.6, 10.3, 8.1.4 11.3, 12, 13.4, 15.1.3, 15.2.1 Decisions of the Architect Contractor's Representations 3.7.4. 4.2.6. 4.2.7. 4.2.11, 4.2.12, 4.2.13, 6.3, 7.3.4, 3.2.1, 3.2.2, 3.5, 3.12.6, 6.2.2, 8.2.1, 9.3.3, 9.8.2 7.3.9, 8.1.3, 8.3.1, 9.2, 9.4, 9.5.1, 9.8.4, 9.9.1, 13.4.2, Contractor's Responsibility for Those Performing the 14.2.2, 14.2.4, 15.1, 15.2 Work **Decisions to Withhold Certification** 3.3.2, 3.18, 5.3, 6.1.3, 6.2, 9.5.1, 10.2.8 9.4.1, 9.5, 9.7, 14.1.1.3 Contractor's Review of Contract Documents Defective or Nonconforming Work, Acceptance, Rejection and Correction of Contractor's Right to Stop the Work 2.5, 3.5, 4.2.6, 6.2.3, 9.5.1, 9.5.3, 9.6.6, 9.8.2, 9.9.3, 2.2.2, 9.7 Contractor's Right to Terminate the Contract 9.10.4, 12.2.1 **Definitions** 1.1, 2.1.1, 3.1.1, 3.5, 3.12.1, 3.12.2, 3.12.3, 4.1.1, 5.1, Contractor's Submittals 3.10, 3.11, 3.12, 4.2.7, 5.2.1, 5.2.3, 9.2, 9.3, 9.8.2,6.1.2, 7.2.1, 7.3.1, 8.1, 9.1, 9.8.1, 15.1.1 **Delays and Extensions of Time** 9.8.3, 9.9.1, 9.10.2, 9.10.3 **3.2**, **3.7.4**, 5.2.3, 7.2.1, 7.3.1, **7.4**, **8.3**, 9.5.1, **9.7**, Contractor's Superintendent 10.3.2, **10.4**, 14.3.2, **15.1.6**, 15.2.5 3.9, 10.2.6 Digital Data Use and Transmission Contractor's Supervision and Construction 1.7 Procedures Disputes 1.2.2, 3.3, 3.4, 3.12.10, 4.2.2, 4.2.7, 6.1.3, 6.2.4, 7.1.3, 6.3, 7.3.9, 15.1, 15.2 7.3.4, 7.3.6, 8.2, 10, 12, 14, 15.1.4 Documents and Samples at the Site Coordination and Correlation 3.11 1.2, 3.2.1, 3.3.1, 3.10, 3.12.6, 6.1.3, 6.2.1 Drawings, Definition of Copies Furnished of Drawings and Specifications 1.5, 2.3.6, 3.11 Drawings and Specifications, Use and Ownership of Copyrights 1.5, 3.17 Effective Date of Insurance Correction of Work 8.2.2 2.5, 3.7.3, 9.4.2, 9.8.2, 9.8.3, 9.9.1, 12.1.2, **12.2**, 12.3, **Emergencies** 15.1.3.1, 15.1.3.2, 15.2.1 **10.4**, 14.1.1.2, **15.1.5** Correlation and Intent of the Contract Documents Employees, Contractor's 1.2 3.3.2, 3.4.3, 3.8.1, 3.9, 3.18.2, 4.2.3, 4.2.6, 10.2, Cost, Definition of 10.3.3, 11.3, 14.1, 14.2.1.1 7.3.4 Equipment, Labor, or Materials 1.1.3, 1.1.6, 3.4, 3.5, 3.8.2, 3.8.3, 3.12, 3.13, 3.15.1, 2.5, 3.2.4, 3.7.3, 3.8.2, 3.15.2, 5.4.2, 6.1.1, 6.2.3, 4.2.6, 4.2.7, 5.2.1, 6.2.1, 7.3.4, 9.3.2, 9.3.3, 9.5.1.3, 7.3.3.3, 7.3.4, 7.3.8, 7.3.9, 9.10.2, 10.3.2, 10.3.6, 11.2, 9.10.2, 10.2.1, 10.2.4, 14.2.1.1, 14.2.1.2 12.1.2, 12.2.1, 12.2.4, 13.4, 14 Execution and Progress of the Work **Cutting and Patching** 1.1.3, 1.2.1, 1.2.2, 2.3.4, 2.3.6, 3.1, 3.3.1, 3.4.1, 3.7.1, 3.14, 6.2.5 3.10.1, 3.12, 3.14, 4.2, 6.2.2, 7.1.3, 7.3.6, 8.2, 9.5.1, 9.9.1, 10.2, 10.3, 12.1, 12.2, 14.2, 14.3.1, 15.1.4

Init.

**Extensions of Time** Insurance, Stored Materials 3.2.4, 3.7.4, 5.2.3, 7.2.1, 7.3, 7.4, 9.5.1, 9.7, 10.3.2, 9.3.2 10.4, 14.3, 15.1.6, 15.2.5 INSURANCE AND BONDS **Failure of Payment** 9.5.1.3, **9.7**, 9.10.2, 13.5, 14.1.1.3, 14.2.1.2 Insurance Companies, Consent to Partial Occupancy Faulty Work 9.9.1 (See Defective or Nonconforming Work) Insured loss, Adjustment and Settlement of Final Completion and Final Payment 4.2.1, 4.2.9, 9.8.2, **9.10**, 12.3, 14.2.4, 14.4.3 Intent of the Contract Documents Financial Arrangements, Owner's 1.2.1, 4.2.7, 4.2.12, 4.2.13 2.2.1, 13.2.2, 14.1.1.4 Interest **GENERAL PROVISIONS** 13.5 Interpretation 1.1.8, 1.2.3, 1.4, 4.1.1, 5.1, 6.1.2, 15.1.1 Governing Law 13.1 Interpretations, Written Guarantees (See Warranty) 4.2.11, 4.2.12 **Hazardous Materials and Substances** Judgment on Final Award 15.4.2 10.2.4, **10.3** Identification of Subcontractors and Suppliers Labor and Materials, Equipment 5.2.1 1.1.3, 1.1.6, **3.4**, 3.5, 3.8.2, 3.8.3, 3.12, 3.13, 3.15.1, 5.2.1, 6.2.1, 7.3.4, 9.3.2, 9.3.3, 9.5.1.3, 9.10.2, 10.2.1, Indemnification 3.17, **3.18**, 9.6.8, 9.10.2, 10.3.3, 11.3 10.2.4, 14.2.1.1, 14.2.1.2 Information and Services Required of the Owner Labor Disputes 2.1.2, **2.2**, 2.3, 3.2.2, 3.12.10.1, 6.1.3, 6.1.4, 6.2.5, 8.3.1 9.6.1, 9.9.2, 9.10.3, 10.3.3, 11.2, 13.4.1, 13.4.2, Laws and Regulations 14.1.1.4, 14.1.4, 15.1.4 1.5, 2.3.2, 3.2.3, 3.2.4, 3.6, 3.7, 3.12.10, 3.13, 9.6.4, **Initial Decision** 9.9.1, 10.2.2, 13.1, 13.3.1, 13.4.2, 13.5, 14, 15.2.8, 15.2 15.4 Initial Decision Maker, Definition of Liens 1.1.8 2.1.2, 9.3.1, 9.3.3, 9.6.8, 9.10.2, 9.10.4, 15.2.8 Initial Decision Maker, Decisions Limitations, Statutes of 14.2.4, 15.1.4.2, 15.2.1, 15.2.2, 15.2.3, 15.2.4, 15.2.5 12.2.5, 15.1.2, 15.4.1.1 Initial Decision Maker, Extent of Authority Limitations of Liability 14.2.4, 15.1.4.2, 15.2.1, 15.2.2, 15.2.3, 15.2.4, 15.2.5 3.2.2, 3.5, 3.12.10, 3.12.10.1, 3.17, 3.18.1, 4.2.6, Injury or Damage to Person or Property 4.2.7, 6.2.2, 9.4.2, 9.6.4, 9.6.7, 9.6.8, 10.2.5, 10.3.3, 10.2.8, 10.4 11.3, 12.2.5, 13.3.1 Inspections Limitations of Time 3.1.3, 3.3.3, 3.7.1, 4.2.2, 4.2.6, 4.2.9, 9.4.2, 9.8.3, 2.1.2, 2.2, 2.5, 3.2.2, 3.10, 3.11, 3.12.5, 3.15.1, 4.2.7, 9.9.2, 9.10.1, 12.2.1, 13.4 5.2, 5.3, 5.4.1, 6.2.4, 7.3, 7.4, 8.2, 9.2, 9.3.1, 9.3.3, Instructions to Bidders 9.4.1, 9.5, 9.6, 9.7, 9.8, 9.9, 9.10, 12.2, 13.4, 14, 15, 1.1.1 15.1.2, 15.1.3, 15.1.5 Instructions to the Contractor Materials, Hazardous 3.2.4, 3.3.1, 3.8.1, 5.2.1, 7, 8.2.2, 12, 13.4.2 10.2.4, **10.3** Instruments of Service, Definition of Materials, Labor, Equipment and 1.1.7 1.1.3, 1.1.6, 3.4.1, 3.5, 3.8.2, 3.8.3, 3.12, 3.13, 3.15.1, 5.2.1, 6.2.1, 7.3.4, 9.3.2, 9.3.3, 9.5.1.3, 9.10.2, Insurance 6.1.1, 7.3.4, 8.2.2, 9.3.2, 9.8.4, 9.9.1, 9.10.2, 10.2.5, 11 10.2.1.2, 10.2.4, 14.2.1.1, 14.2.1.2 Insurance, Notice of Cancellation or Expiration Means, Methods, Techniques, Sequences and 11.1.4, 11.2.3 Procedures of Construction Insurance, Contractor's Liability 3.3.1, 3.12.10, 4.2.2, 4.2.7, 9.4.2 11.1 Mechanic's Lien Insurance, Effective Date of 2.1.2, 9.3.1, 9.3.3, 9.6.8, 9.10.2, 9.10.4, 15.2.8 8.2.2, 14.4.2 Mediation Insurance, Owner's Liability 8.3.1, 15.1.3.2, 15.2.1, 15.2.5, 15.2.6, **15.3**, 15.4.1, 15.4.1.1 Insurance, Property Minor Changes in the Work 1.1.1, 3.4.2, 3.12.8, 4.2.8, 7.1, 7.4 **10.2.5**, 11.2, 11.4, 11.5

Init.

**User Notes:** 

#### Owner's Right to Clean Up MISCELLANEOUS PROVISIONS Owner's Right to Perform Construction and to Modifications, Definition of **Award Separate Contracts** 1.1.1 Modifications to the Contract Owner's Right to Stop the Work 1.1.1, 1.1.2, 2.5, 3.11, 4.1.2, 4.2.1, 5.2.3, 7, 8.3.1, 9.7, 10.3.2 Owner's Right to Suspend the Work Mutual Responsibility 14.3 6.2 Owner's Right to Terminate the Contract Nonconforming Work, Acceptance of 14.2, 14.4 9.6.6, 9.9.3, 12.3 Ownership and Use of Drawings, Specifications Nonconforming Work, Rejection and Correction of and Other Instruments of Service 2.4, 2.5, 3.5, 4.2.6, 6.2.4, 9.5.1, 9.8.2, 9.9.3, 9.10.4, 1.1.1, 1.1.6, 1.1.7, **1.5**, 2.3.6, 3.2.2, 3.11, 3.17, 4.2.12, 12.2 Notice Partial Occupancy or Use **1.6**, 1.6.1, 1.6.2, 2.1.2, 2.2.2., 2.2.3, 2.2.4, 2.5, 3.2.4, 9.6.6, 9.9 3.3.1, 3.7.4, 3.7.5, 3.9.2, 3.12.9, 3.12.10, 5.2.1, 7.4, Patching, Cutting and 8.2.2 9.6.8, 9.7, 9.10.1, 10.2.8, 10.3.2, 11.5, 12.2.2.1, **3.14**, 6.2.5 13.4.1, 13.4.2, 14.1, 14.2.2, 14.4.2, 15.1.3, 15.1.5, **Patents** 15.1.6, 15.4.1 3.17 Notice of Cancellation or Expiration of Insurance Payment, Applications for 11.1.4, 11.2.3 4.2.5, 7.3.9, 9.2, **9.3**, 9.4, 9.5, 9.6.3, 9.7, 9.8.5, 9.10.1, **Notice of Claims** 1.6.2, 2.1.2, 3.7.4, 9.6.8, 10.2.8, **15.1.3**, 15.1.5, 15.1.6, 14.2.3, 14.2.4, 14.4.3 Payment, Certificates for 15.2.8, 15.3.2, 15.4.1 4.2.5, 4.2.9, 9.3.3, **9.4**, 9.5, 9.6.1, 9.6.6, 9.7, 9.10.1, Notice of Testing and Inspections 9.10.3, 14.1.1.3, 14.2.4 13.4.1, 13.4.2 Payment, Failure of Observations, Contractor's 9.5.1.3, **9.7**, 9.10.2, 13.5, 14.1.1.3, 14.2.1.2 3.2, 3.7.4 Payment, Final Occupancy 4.2.1, 4.2.9, **9.10**, 12.3, 14.2.4, 14.4.3 2.3.1, 9.6.6, 9.8 Payment Bond, Performance Bond and Orders, Written 7.3.4.4, 9.6.7, 9.10.3, **11.1.2** 1.1.1, 2.4, 3.9.2, 7, 8.2.2, 11.5, 12.1, 12.2.2.1, 13.4.2, Payments, Progress 14.3.1 9.3, 9.6, 9.8.5, 9.10.3, 14.2.3, 15.1.4 **OWNER** PAYMENTS AND COMPLETION Owner, Definition of Payments to Subcontractors 5.4.2, 9.5.1.3, 9.6.2, 9.6.3, 9.6.4, 9.6.7, 14.2.1.2 Owner, Evidence of Financial Arrangements PCB **2.2**, 13.2.2, 14.1.1.4 10.3.1 Owner, Information and Services Required of the Performance Bond and Payment Bond 2.1.2, **2.2**, 2.3, 3.2.2, 3.12.10, 6.1.3, 6.1.4, 6.2.5, 9.3.2, 7.3.4.4, 9.6.7, 9.10.3, 11.1.2 9.6.1, 9.6.4, 9.9.2, 9.10.3, 10.3.3, 11.2, 13.4.1, 13.4.2, Permits, Fees, Notices and Compliance with Laws 14.1.1.4, 14.1.4, 15.1.4 2.3.1, **3.7**, 3.13, 7.3.4.4, 10.2.2 Owner's Authority PERSONS AND PROPERTY, PROTECTION OF 1.5, 2.1.1, 2.3.32.4, 2.5, 3.4.2, 3.8.1, 3.12.10, 3.14.2, 4.1.2, 4.2.4, 4.2.9, 5.2.1, 5.2.4, 5.4.1, 6.1, 6.3, 7.2.1, Polychlorinated Biphenyl 7.3.1, 8.2.2, 8.3.1, 9.3.2, 9.5.1, 9.6.4, 9.9.1, 9.10.2, 10.3.1 10.3.2, 11.4, 11.5, 12.2.2, 12.3, 13.2.2, 14.3, 14.4, Product Data, Definition of 15.2.7 3.12.2 Owner's Insurance Product Data and Samples, Shop Drawings 11.2 3.11, **3.12**, 4.2.7 Owner's Relationship with Subcontractors **Progress and Completion** 1.1.2, 5.2, 5.3, 5.4, 9.6.4, 9.10.2, 14.2.2

Init.

**2.5**, 14.2.2

Owner's Right to Carry Out the Work

AlA Document A201° – 2017. Copyright © 1911, 1915, 1918, 1925, 1937, 1951, 1958, 1961, 1963, 1966, 1970, 1976, 1987, 1997, 2007 and 2017 by The American Institute of Architects. All rights reserved. The "American Institute of Architects," "AIA," the AIA Logo, "A201," and "AIA Contract Documents" are registered trademarks and may not be used without permission. This document was produced by AIA software at 08:25:01 ET on 06/13/2022 under Order No.6536804791 which expires on 09/05/2022, is not for resale, is licensed for one-time use only, and may only be used in accordance with the AIA Contract Documents® Terms of Service. To report copyright violations, e-mail copyright@aia.org.

4.2.2, **8.2**, 9.8, 9.9.1, 14.1.4, 15.1.4

9.3, **9.6**, 9.8.5, 9.10.3, 14.2.3, 15.1.4

**Progress Payments** 

Project, Definition of 1.1.4 Project Representatives 4.2.10 **Property Insurance** 10.2.5, 11.2 **Proposal Requirements** PROTECTION OF PERSONS AND PROPERTY Regulations and Laws 1.5, 2.3.2, 3.2.3, 3.6, 3.7, 3.12.10, 3.13, 9.6.4, 9.9.1, 10.2.2, 13.1, 13.3, 13.4.1, 13.4.2, 13.5, 14, 15.2.8, 15.4 Rejection of Work 4.2.6, 12.2.1 Releases and Waivers of Liens 9.3.1, 9.10.2 Representations 3.2.1, 3.5, 3.12.6, 8.2.1, 9.3.3, 9.4.2, 9.5.1, 9.10.1 Representatives 2.1.1, 3.1.1, 3.9, 4.1.1, 4.2.10, 13.2.1 Responsibility for Those Performing the Work 3.3.2, 3.18, 4.2.2, 4.2.3, 5.3, 6.1.3, 6.2, 6.3, 9.5.1, 10 9.3.1, 9.6.2, 9.8.5, 9.9.1, 9.10.2, 9.10.3 **Review of Contract Documents and Field Conditions by Contractor 3.2**, 3.12.7, 6.1.3 Review of Contractor's Submittals by Owner and 3.10.1, 3.10.2, 3.11, 3.12, 4.2, 5.2, 6.1.3, 9.2, 9.8.2 Review of Shop Drawings, Product Data and Samples by Contractor 3.12 **Rights and Remedies** 1.1.2, 2.4, 2.5, 3.5, 3.7.4, 3.15.2, 4.2.6, 5.3, 5.4, 6.1, 6.3, 7.3.1, 8.3, 9.5.1, 9.7, 10.2.5, 10.3, 12.2.1, 12.2.2, 12.2.4, 13.3, 14, 15.4 Royalties, Patents and Copyrights 3.17 Rules and Notices for Arbitration 15.4.1 Safety of Persons and Property **10.2**, 10.4 **Safety Precautions and Programs** 3.3.1, 4.2.2, 4.2.7, 5.3, **10.1**, 10.2, 10.4 Samples, Definition of 3.12.3 Samples, Shop Drawings, Product Data and 3.11, 3.12, 4.2.7 Samples at the Site, Documents and 3.11 Schedule of Values

Separate Contracts and Contractors 1.1.4, 3.12.5, 3.14.2, 4.2.4, 4.2.7, 6, 8.3.1, 12.1.2 Separate Contractors, Definition of 6.1.1 Shop Drawings, Definition of 3.12.1 Shop Drawings, Product Data and Samples 3.11, 3.12, 4.2.7 Site, Use of 3.13, 6.1.1, 6.2.1 Site Inspections 3.2.2, 3.3.3, 3.7.1, 3.7.4, 4.2, 9.9.2, 9.4.2, 9.10.1, 13.4 Site Visits, Architect's 3.7.4, 4.2.2, 4.2.9, 9.4.2, 9.5.1, 9.9.2, 9.10.1, 13.4 Special Inspections and Testing 4.2.6, 12.2.1, 13.4 Specifications, Definition of 1.1.6 Specifications 1.1.1, 1.1.6, 1.2.2, 1.5, 3.12.10, 3.17, 4.2.14 Statute of Limitations 15.1.2, 15.4.1.1 Stopping the Work 2.2.2, 2.4, 9.7, 10.3, 14.1 Stored Materials 6.2.1, 9.3.2, 10.2.1.2, 10.2.4 Subcontractor, Definition of 5.1.1 **SUBCONTRACTORS** Subcontractors, Work by 1.2.2, 3.3.2, 3.12.1, 3.18, 4.2.3, 5.2.3, 5.3, 5.4, 9.3.1.2, **Subcontractual Relations 5.3**, 5.4, 9.3.1.2, 9.6, 9.10, 10.2.1, 14.1, 14.2.1 Submittals 3.10, 3.11, 3.12, 4.2.7, 5.2.1, 5.2.3, 7.3.4, 9.2, 9.3, 9.8, 9.9.1, 9.10.2, 9.10.3 Submittal Schedule 3.10.2, 3.12.5, 4.2.7 Subrogation, Waivers of 6.1.1, 11.3 Substances, Hazardous 10.3 **Substantial Completion** 4.2.9, 8.1.1, 8.1.3, 8.2.3, 9.4.2, **9.8**, 9.9.1, 9.10.3, 12.2, 15.1.2 Substantial Completion, Definition of 9.8.1 Substitution of Subcontractors 5.2.3, 5.2.4 Substitution of Architect 2.3.3 Substitutions of Materials 3.4.2, 3.5, 7.3.8 Sub-subcontractor, Definition of

Init.

9.2, 9.3.1

**User Notes:** 

Schedules, Construction

3.10, 3.12.1, 3.12.2, 6.1.3, 15.1.6.2

Subsurface Conditions

3.7.4

Successors and Assigns

13.2

Superintendent

**3.9**, 10.2.6

**Supervision and Construction Procedures** 

1.2.2, 3.3, 3.4, 3.12.10, 4.2.2, 4.2.7, 6.1.3, 6.2.4, 7.1.3,

7.3.4, 8.2, 8.3.1, 9.4.2, 10, 12, 14, 15.1.4

1.5, 3.12.1, 4.2.4, 4.2.6, 5.2.1, 9.3, 9.4.2, 9.5.4, 9.6,

9.10.5, 14.2.1

Surety

5.4.1.2, 9.6.8, 9.8.5, 9.10.2, 9.10.3, 11.1.2, 14.2.2,

15.2.7

Surety, Consent of

9.8.5, 9.10.2, 9.10.3

Surveys

1.1.7, 2.3.4

Suspension by the Owner for Convenience

14.3

Suspension of the Work

3.7.5, 5.4.2, 14.3

Suspension or Termination of the Contract

5.4.1.1, 14

Taxes

3.6, 3.8.2.1, 7.3.4.4

Termination by the Contractor

14.1, 15.1.7

Termination by the Owner for Cause

5.4.1.1, 14.2, 15.1.7

Termination by the Owner for Convenience

Termination of the Architect

2.3.3

Termination of the Contractor Employment

14.2.2

TERMINATION OR SUSPENSION OF THE **CONTRACT** 

14

**Tests and Inspections** 

3.1.3, 3.3.3, 3.7.1, 4.2.2, 4.2.6, 4.2.9, 9.4.2, 9.8.3,

9.9.2, 9.10.1, 10.3.2, 12.2.1, **13.4** 

TIME

User Notes:

Time. Delays and Extensions of

3.2.4, 3.7.4, 5.2.3, 7.2.1, 7.3.1, 7.4, **8.3**, 9.5.1, 9.7,

10.3.2, 10.4, 14.3.2, 15.1.6, 15.2.5

Time Limits

2.1.2, 2.2, 2.5, 3.2.2, 3.10, 3.11, 3.12.5, 3.15.1, 4.2,

5.2, 5.3, 5.4, 6.2.4, 7.3, 7.4, 8.2, 9.2, 9.3.1, 9.3.3, 9.4.1, 9.5, 9.6, 9.7, 9.8, 9.9, 9.10, 12.2, 13.4, 14, 15.1.2,

15.1.3, 15.4

**Time Limits on Claims** 

3.7.4, 10.2.8, 15.1.2, 15.1.3

Title to Work

9.3.2, 9.3.3

UNCOVERING AND CORRECTION OF WORK

Uncovering of Work

12.1

Unforeseen Conditions, Concealed or Unknown

3.7.4, 8.3.1, 10.3

**Unit Prices** 

7.3.3.2, 9.1.2

Use of Documents 1.1.1, 1.5, 2.3.6, 3.12.6, 5.3

Use of Site

**3.13**, 6.1.1, 6.2.1

Values, Schedule of

9.2, 9.3.1

Waiver of Claims by the Architect

13.3.2

Waiver of Claims by the Contractor

9.10.5, 13.3.2, **15.1.7** 

Waiver of Claims by the Owner

9.9.3, 9.10.3, 9.10.4, 12.2.2.1, 13.3.2, 14.2.4, **15.1.7** 

Waiver of Consequential Damages

14.2.4, 15.1.7

Waiver of Liens

9.3, 9.10.2, 9.10.4

Waivers of Subrogation

6.1.1, 11.3

Warrantv

**3.5**, 4.2.9, 9.3.3, 9.8.4, 9.9.1, 9.10.2, 9.10.4, 12.2.2,

15.1.2

Weather Delays

8.3, 15.1.6.2

Work, Definition of

1.1.3

Written Consent

1.5.2, 3.4.2, 3.7.4, 3.12.8, 3.14.2, 4.1.2, 9.3.2, 9.10.3,

13.2, 13.3.2, 15.4.4.2

Written Interpretations

4.2.11, 4.2.12

Written Orders

1.1.1, 2.4, 3.9, 7, 8.2.2, 12.1, 12.2, 13.4.2, 14.3.1

9

#### ARTICLE 1 **GENERAL PROVISIONS**

#### § 1.1 Basic Definitions

#### § 1.1.1 The Contract Documents

The Contract Documents are enumerated in the Agreement between the Owner and Contractor (hereinafter the Agreement) and consist of the Agreement, Conditions of the Contract (General, Supplementary and other Conditions), Drawings, Specifications, Addenda issued prior to execution of the Contract, other documents listed in the Agreement, and Modifications issued after execution of the Contract. A Modification is (1) a written amendment to the Contract signed by both parties, (2) a Change Order, (3) a Construction Change Directive, or (4) a written order for a minor change in the Work issued by the Architect. Unless specifically enumerated in the Agreement, the Contract Documents do not include the advertisement or invitation to bid, Instructions to Bidders, sample forms, other information furnished by the Owner in anticipation of receiving bids or proposals, the Contractor's bid or proposal, or portions of Addenda relating to bidding or proposal requirements.

#### § 1.1.2 The Contract

The Contract Documents form the Contract for Construction. The Contract represents the entire and integrated agreement between the parties hereto and supersedes prior negotiations, representations, or agreements, either written or oral. The Contract may be amended or modified only by a Modification. The Contract Documents shall not be construed to create a contractual relationship of any kind (1) between the Contractor and the Architect or the Architect's consultants, (2) between the Owner and a Subcontractor or a Sub-subcontractor, (3) between the Owner and the Architect or the Architect's consultants, or (4) between any persons or entities other than the Owner and the Contractor. The Architect shall, however, be entitled to performance and enforcement of obligations under the Contract intended to facilitate performance of the Architect's duties.

#### § 1.1.3 The Work

The term "Work" means the construction and services required by the Contract Documents, whether completed or partially completed, and includes all other labor, materials, equipment, and services provided or to be provided by the Contractor to fulfill the Contractor's obligations. The Work may constitute the whole or a part of the Project.

#### § 1.1.4 The Project

The Project is the total construction of which the Work performed under the Contract Documents may be the whole or a part and which may include construction by the Owner and by Separate Contractors.

# § 1.1.5 The Drawings

The Drawings are the graphic and pictorial portions of the Contract Documents showing the design, location and dimensions of the Work, generally including plans, elevations, sections, details, schedules, and diagrams.

### § 1.1.6 The Specifications

The Specifications are that portion of the Contract Documents consisting of the written requirements for materials, equipment, systems, standards and workmanship for the Work, and performance of related services.

# § 1.1.7 Instruments of Service

Instruments of Service are representations, in any medium of expression now known or later developed, of the tangible and intangible creative work performed by the Architect and the Architect's consultants under their respective professional services agreements. Instruments of Service may include, without limitation, studies, surveys, models, sketches, drawings, specifications, and other similar materials.

#### § 1.1.8 Initial Decision Maker

The Initial Decision Maker is the person identified in the Agreement to render initial decisions on Claims in accordance with Section 15.2. The Initial Decision Maker shall not show partiality to the Owner or Contractor and shall not be liable for results of interpretations or decisions rendered in good faith.

#### § 1.2 Correlation and Intent of the Contract Documents

§ 1.2.1 The intent of the Contract Documents is to include all items necessary for the proper execution and completion of the Work by the Contractor. The Contract Documents are complementary, and what is required by one shall be as binding as if required by all; performance by the Contractor shall be required only to the extent consistent with the Contract Documents and reasonably inferable from them as being necessary to produce the indicated results.

- § 1.2.1.1 The invalidity of any provision of the Contract Documents shall not invalidate the Contract or its remaining provisions. If it is determined that any provision of the Contract Documents violates any law, or is otherwise invalid or unenforceable, then that provision shall be revised to the extent necessary to make that provision legal and enforceable. In such case the Contract Documents shall be construed, to the fullest extent permitted by law, to give effect to the parties' intentions and purposes in executing the Contract.
- § 1.2.2 Organization of the Specifications into divisions, sections and articles, and arrangement of Drawings shall not control the Contractor in dividing the Work among Subcontractors or in establishing the extent of Work to be performed by any trade.
- § 1.2.3 Unless otherwise stated in the Contract Documents, words that have well-known technical or construction industry meanings are used in the Contract Documents in accordance with such recognized meanings.

# § 1.3 Capitalization

Terms capitalized in these General Conditions include those that are (1) specifically defined, (2) the titles of numbered articles, or (3) the titles of other documents published by the American Institute of Architects.

## § 1.4 Interpretation

In the interest of brevity the Contract Documents frequently omit modifying words such as "all" and "any" and articles such as "the" and "an," but the fact that a modifier or an article is absent from one statement and appears in another is not intended to affect the interpretation of either statement.

# § 1.5 Ownership and Use of Drawings, Specifications, and Other Instruments of Service

- § 1.5.1 The Architect and the Architect's consultants shall be deemed the authors and owners of their respective Instruments of Service, including the Drawings and Specifications, and retain all common law, statutory, and other reserved rights in their Instruments of Service, including copyrights. The Contractor, Subcontractors, Sub-subcontractors, and suppliers shall not own or claim a copyright in the Instruments of Service. Submittal or distribution to meet official regulatory requirements or for other purposes in connection with the Project is not to be construed as publication in derogation of the Architect's or Architect's consultants' reserved rights.
- § 1.5.2 The Contractor, Subcontractors, Sub-subcontractors, and suppliers are authorized to use and reproduce the Instruments of Service provided to them, subject to any protocols established pursuant to Sections 1.7 and 1.8, solely and exclusively for execution of the Work. All copies made under this authorization shall bear the copyright notice, if any, shown on the Instruments of Service. The Contractor, Subcontractors, Sub-subcontractors, and suppliers may not use the Instruments of Service on other projects or for additions to the Project outside the scope of the Work without the specific written consent of the Owner, Architect, and the Architect's consultants.

### § 1.6 Notice

- § 1.6.1 Except as otherwise provided in Section 1.6.2, where the Contract Documents require one party to notify or give notice to the other party, such notice shall be provided in writing to the designated representative of the party to whom the notice is addressed and shall be deemed to have been duly served if delivered in person, by mail, by courier, or by electronic transmission if a method for electronic transmission is set forth in the Agreement.
- § 1.6.2 Notice of Claims as provided in Section 15.1.3 shall be provided in writing and shall be deemed to have been duly served only if delivered to the designated representative of the party to whom the notice is addressed by certified or registered mail, or by courier providing proof of delivery.

#### § 1.7 Digital Data Use and Transmission

The parties shall agree upon protocols governing the transmission and use of Instruments of Service or any other information or documentation in digital form. The parties will use AIA Document E203<sup>TM</sup>\_2013, Building Information Modeling and Digital Data Exhibit, to establish the protocols for the development, use, transmission, and exchange of digital data.

# § 1.8 Building Information Models Use and Reliance

Any use of, or reliance on, all or a portion of a building information model without agreement to protocols governing the use of, and reliance on, the information contained in the model and without having those protocols set forth in AIA Document E203<sup>TM</sup>—2013, Building Information Modeling and Digital Data Exhibit, and the requisite AIA Document

G202™-2013, Project Building Information Modeling Protocol Form, shall be at the using or relying party's sole risk and without liability to the other party and its contractors or consultants, the authors of, or contributors to, the building information model, and each of their agents and employees.

#### ARTICLE 2 **OWNER**

#### § 2.1 General

- § 2.1.1 The Owner is the person or entity identified as such in the Agreement and is referred to throughout the Contract Documents as if singular in number. The Owner shall designate in writing a representative who shall have express authority to bind the Owner with respect to all matters requiring the Owner's approval or authorization. Except as otherwise provided in Section 4.2.1, the Architect does not have such authority. The term "Owner" means the Owner or the Owner's authorized representative.
- § 2.1.2 The Owner shall furnish to the Contractor, within fifteen days after receipt of a written request, information necessary and relevant for the Contractor to evaluate, give notice of, or enforce mechanic's lien rights. Such information shall include a correct statement of the record legal title to the property on which the Project is located, usually referred to as the site, and the Owner's interest therein.

#### § 2.2 Evidence of the Owner's Financial Arrangements

- § 2.2.1 Prior to commencement of the Work and upon written request by the Contractor, the Owner shall furnish to the Contractor reasonable evidence that the Owner has made financial arrangements to fulfill the Owner's obligations under the Contract. The Contractor shall have no obligation to commence the Work until the Owner provides such evidence. If commencement of the Work is delayed under this Section 2.2.1, the Contract Time shall be extended appropriately.
- § 2.2.2 Following commencement of the Work and upon written request by the Contractor, the Owner shall furnish to the Contractor reasonable evidence that the Owner has made financial arrangements to fulfill the Owner's obligations under the Contract only if (1) the Owner fails to make payments to the Contractor as the Contract Documents require; (2) the Contractor identifies in writing a reasonable concern regarding the Owner's ability to make payment when due; or (3) a change in the Work materially changes the Contract Sum. If the Owner fails to provide such evidence, as required, within fourteen days of the Contractor's request, the Contractor may immediately stop the Work and, in that event, shall notify the Owner that the Work has stopped. However, if the request is made because a change in the Work materially changes the Contract Sum under (3) above, the Contractor may immediately stop only that portion of the Work affected by the change until reasonable evidence is provided. If the Work is stopped under this Section 2.2.2, the Contract Time shall be extended appropriately and the Contract Sum shall be increased by the amount of the Contractor's reasonable costs of shutdown, delay and start-up, plus interest as provided in the Contract Documents.
- § 2.2.3 After the Owner furnishes evidence of financial arrangements under this Section 2.2, the Owner shall not materially vary such financial arrangements without prior notice to the Contractor.
- § 2.2.4 Where the Owner has designated information furnished under this Section 2.2 as "confidential," the Contractor shall keep the information confidential and shall not disclose it to any other person. However, the Contractor may disclose "confidential" information, after seven (7) days' notice to the Owner, where disclosure is required by law, including a subpoena or other form of compulsory legal process issued by a court or governmental entity, or by court or arbitrator(s) order. The Contractor may also disclose "confidential" information to its employees, consultants, sureties, Subcontractors and their employees, Sub-subcontractors, and others who need to know the content of such information solely and exclusively for the Project and who agree to maintain the confidentiality of such information.

#### § 2.3 Information and Services Required of the Owner

- § 2.3.1 Except for permits and fees that are the responsibility of the Contractor under the Contract Documents. including those required under Section 3.7.1, the Owner shall secure and pay for necessary approvals, easements, assessments and charges required for construction, use or occupancy of permanent structures or for permanent changes in existing facilities.
- § 2.3.2 The Owner shall retain an architect lawfully licensed to practice architecture, or an entity lawfully practicing architecture, in the jurisdiction where the Project is located. That person or entity is identified as the Architect in the Agreement and is referred to throughout the Contract Documents as if singular in number.

- § 2.3.3 If the employment of the Architect terminates, the Owner shall employ a successor to whom the Contractor has no reasonable objection and whose status under the Contract Documents shall be that of the Architect.
- § 2.3.4 The Owner shall furnish surveys describing physical characteristics, legal limitations and utility locations for the site of the Project, and a legal description of the site. The Contractor shall be entitled to rely on the accuracy of information furnished by the Owner but shall exercise proper precautions relating to the safe performance of the Work.
- § 2.3.5 The Owner shall furnish information or services required of the Owner by the Contract Documents with reasonable promptness. The Owner shall also furnish any other information or services under the Owner's control and relevant to the Contractor's performance of the Work with reasonable promptness after receiving the Contractor's written request for such information or services.
- § 2.3.6 Unless otherwise provided in the Contract Documents, the Owner shall furnish to the Contractor one copy of the Contract Documents for purposes of making reproductions pursuant to Section 1.5.2.

### § 2.4 Owner's Right to Stop the Work

If the Contractor fails to correct Work that is not in accordance with the requirements of the Contract Documents as required by Section 12.2 or repeatedly fails to carry out Work in accordance with the Contract Documents, the Owner may issue a written order to the Contractor to stop the Work, or any portion thereof, until the cause for such order has been eliminated; however, the right of the Owner to stop the Work shall not give rise to a duty on the part of the Owner to exercise this right for the benefit of the Contractor or any other person or entity, except to the extent required by Section 6.1.3.

# § 2.5 Owner's Right to Carry Out the Work

If the Contractor defaults or neglects to carry out the Work in accordance with the Contract Documents and fails within a ten-day period after receipt of notice from the Owner to commence and continue correction of such default or neglect with diligence and promptness, the Owner may, without prejudice to other remedies the Owner may have, correct such default or neglect. Such action by the Owner and amounts charged to the Contractor are both subject to prior approval of the Architect and the Architect may, pursuant to Section 9.5.1, withhold or nullify a Certificate for Payment in whole or in part, to the extent reasonably necessary to reimburse the Owner for the reasonable cost of correcting such deficiencies, including Owner's expenses and compensation for the Architect's additional services made necessary by such default, neglect, or failure. If current and future payments are not sufficient to cover such amounts, the Contractor shall pay the difference to the Owner. If the Contractor disagrees with the actions of the Owner or the Architect, or the amounts claimed as costs to the Owner, the Contractor may file a Claim pursuant to Article 15.

### ARTICLE 3 CONTRACTOR

# § 3.1 General

- § 3.1.1 The Contractor is the person or entity identified as such in the Agreement and is referred to throughout the Contract Documents as if singular in number. The Contractor shall be lawfully licensed, if required in the jurisdiction where the Project is located. The Contractor shall designate in writing a representative who shall have express authority to bind the Contractor with respect to all matters under this Contract. The term "Contractor" means the Contractor or the Contractor's authorized representative.
- § 3.1.2 The Contractor shall perform the Work in accordance with the Contract Documents.
- § 3.1.3 The Contractor shall not be relieved of its obligations to perform the Work in accordance with the Contract Documents either by activities or duties of the Architect in the Architect's administration of the Contract, or by tests, inspections or approvals required or performed by persons or entities other than the Contractor.

# § 3.2 Review of Contract Documents and Field Conditions by Contractor

§ 3.2.1 Execution of the Contract by the Contractor is a representation that the Contractor has visited the site, become generally familiar with local conditions under which the Work is to be performed, and correlated personal observations with requirements of the Contract Documents.

- § 3.2.2 Because the Contract Documents are complementary, the Contractor shall, before starting each portion of the Work, carefully study and compare the various Contract Documents relative to that portion of the Work, as well as the information furnished by the Owner pursuant to Section 2.3.4, shall take field measurements of any existing conditions related to that portion of the Work, and shall observe any conditions at the site affecting it. These obligations are for the purpose of facilitating coordination and construction by the Contractor and are not for the purpose of discovering errors, omissions, or inconsistencies in the Contract Documents; however, the Contractor shall promptly report to the Architect any errors, inconsistencies or omissions discovered by or made known to the Contractor as a request for information in such form as the Architect may require. It is recognized that the Contractor's review is made in the Contractor's capacity as a contractor and not as a licensed design professional, unless otherwise specifically provided in the Contract Documents.
- § 3.2.3 The Contractor is not required to ascertain that the Contract Documents are in accordance with applicable laws, statutes, ordinances, codes, rules and regulations, or lawful orders of public authorities, but the Contractor shall promptly report to the Architect any nonconformity discovered by or made known to the Contractor as a request for information in such form as the Architect may require.
- § 3.2.4 If the Contractor believes that additional cost or time is involved because of clarifications or instructions the Architect issues in response to the Contractor's notices or requests for information pursuant to Sections 3.2.2 or 3.2.3, the Contractor shall submit Claims as provided in Article 15. If the Contractor fails to perform the obligations of Sections 3.2.2 or 3.2.3, the Contractor shall pay such costs and damages to the Owner, subject to Section 15.1.7, as would have been avoided if the Contractor had performed such obligations. If the Contractor performs those obligations, the Contractor shall not be liable to the Owner or Architect for damages resulting from errors, inconsistencies or omissions in the Contract Documents, for differences between field measurements or conditions and the Contract Documents, or for nonconformities of the Contract Documents to applicable laws, statutes, ordinances, codes, rules and regulations, and lawful orders of public authorities.

#### § 3.3 Supervision and Construction Procedures

- § 3.3.1 The Contractor shall supervise and direct the Work, using the Contractor's best skill and attention. The Contractor shall be solely responsible for, and have control over, construction means, methods, techniques, sequences, and procedures, and for coordinating all portions of the Work under the Contract. If the Contract Documents give specific instructions concerning construction means, methods, techniques, sequences, or procedures, the Contractor shall evaluate the jobsite safety thereof and shall be solely responsible for the jobsite safety of such means, methods, techniques, sequences, or procedures. If the Contractor determines that such means, methods, techniques, sequences or procedures may not be safe, the Contractor shall give timely notice to the Owner and Architect, and shall propose alternative means, methods, techniques, sequences, or procedures. The Architect shall evaluate the proposed alternative solely for conformance with the design intent for the completed construction. Unless the Architect objects to the Contractor's proposed alternative, the Contractor shall perform the Work using its alternative means, methods, techniques, sequences, or procedures.
- § 3.3.2 The Contractor shall be responsible to the Owner for acts and omissions of the Contractor's employees, Subcontractors and their agents and employees, and other persons or entities performing portions of the Work for, or on behalf of, the Contractor or any of its Subcontractors.
- § 3.3.3 The Contractor shall be responsible for inspection of portions of Work already performed to determine that such portions are in proper condition to receive subsequent Work.

#### § 3.4 Labor and Materials

- § 3.4.1 Unless otherwise provided in the Contract Documents, the Contractor shall provide and pay for labor, materials, equipment, tools, construction equipment and machinery, water, heat, utilities, transportation, and other facilities and services necessary for proper execution and completion of the Work, whether temporary or permanent and whether or not incorporated or to be incorporated in the Work.
- § 3.4.2 Except in the case of minor changes in the Work approved by the Architect in accordance with Section 3.12.8 or ordered by the Architect in accordance with Section 7.4, the Contractor may make substitutions only with the consent of the Owner, after evaluation by the Architect and in accordance with a Change Order or Construction Change Directive.

§ 3.4.3 The Contractor shall enforce strict discipline and good order among the Contractor's employees and other persons carrying out the Work. The Contractor shall not permit employment of unfit persons or persons not properly skilled in tasks assigned to them.

### § 3.5 Warranty

- § 3.5.1 The Contractor warrants to the Owner and Architect that materials and equipment furnished under the Contract will be of good quality and new unless the Contract Documents require or permit otherwise. The Contractor further warrants that the Work will conform to the requirements of the Contract Documents and will be free from defects, except for those inherent in the quality of the Work the Contract Documents require or permit. Work, materials, or equipment not conforming to these requirements may be considered defective. The Contractor's warranty excludes remedy for damage or defect caused by abuse, alterations to the Work not executed by the Contractor, improper or insufficient maintenance, improper operation, or normal wear and tear and normal usage. If required by the Architect, the Contractor shall furnish satisfactory evidence as to the kind and quality of materials and equipment.
- § 3.5.2 All material, equipment, or other special warranties required by the Contract Documents shall be issued in the name of the Owner, or shall be transferable to the Owner, and shall commence in accordance with Section 9.8.4.

# § 3.6 Taxes

The Contractor shall pay sales, consumer, use and similar taxes for the Work provided by the Contractor that are legally enacted when bids are received or negotiations concluded, whether or not yet effective or merely scheduled to go into effect.

### § 3.7 Permits, Fees, Notices and Compliance with Laws

- § 3.7.1 Unless otherwise provided in the Contract Documents, the Contractor shall secure and pay for the building permit as well as for other permits, fees, licenses, and inspections by government agencies necessary for proper execution and completion of the Work that are customarily secured after execution of the Contract and legally required at the time bids are received or negotiations concluded.
- § 3.7.2 The Contractor shall comply with and give notices required by applicable laws, statutes, ordinances, codes, rules and regulations, and lawful orders of public authorities applicable to performance of the Work.
- § 3.7.3 If the Contractor performs Work knowing it to be contrary to applicable laws, statutes, ordinances, codes, rules and regulations, or lawful orders of public authorities, the Contractor shall assume appropriate responsibility for such Work and shall bear the costs attributable to correction.

# § 3.7.4 Concealed or Unknown Conditions

If the Contractor encounters conditions at the site that are (1) subsurface or otherwise concealed physical conditions that differ materially from those indicated in the Contract Documents or (2) unknown physical conditions of an unusual nature that differ materially from those ordinarily found to exist and generally recognized as inherent in construction activities of the character provided for in the Contract Documents, the Contractor shall promptly provide notice to the Owner and the Architect before conditions are disturbed and in no event later than 14 days after first observance of the conditions. The Architect will promptly investigate such conditions and, if the Architect determines that they differ materially and cause an increase or decrease in the Contractor's cost of, or time required for, performance of any part of the Work, will recommend that an equitable adjustment be made in the Contract Sum or Contract Time, or both. If the Architect determines that the conditions at the site are not materially different from those indicated in the Contract Documents and that no change in the terms of the Contract is justified, the Architect shall promptly notify the Owner and Contractor, stating the reasons. If either party disputes the Architect's determination or recommendation, that party may submit a Claim as provided in Article 15.

§ 3.7.5 If, in the course of the Work, the Contractor encounters human remains or recognizes the existence of burial markers, archaeological sites or wetlands not indicated in the Contract Documents, the Contractor shall immediately suspend any operations that would affect them and shall notify the Owner and Architect. Upon receipt of such notice, the Owner shall promptly take any action necessary to obtain governmental authorization required to resume the operations. The Contractor shall continue to suspend such operations until otherwise instructed by the Owner but shall continue with all other operations that do not affect those remains or features. Requests for adjustments in the Contract Sum and Contract Time arising from the existence of such remains or features may be made as provided in Article 15.

User Notes:

#### § 3.8 Allowances

- § 3.8.1 The Contractor shall include in the Contract Sum all allowances stated in the Contract Documents. Items covered by allowances shall be supplied for such amounts and by such persons or entities as the Owner may direct, but the Contractor shall not be required to employ persons or entities to whom the Contractor has reasonable objection.
- § 3.8.2 Unless otherwise provided in the Contract Documents,
  - allowances shall cover the cost to the Contractor of materials and equipment delivered at the site and all required taxes, less applicable trade discounts;
  - .2 Contractor's costs for unloading and handling at the site, labor, installation costs, overhead, profit, and other expenses contemplated for stated allowance amounts shall be included in the Contract Sum but not in the allowances; and
  - .3 whenever costs are more than or less than allowances, the Contract Sum shall be adjusted accordingly by Change Order. The amount of the Change Order shall reflect (1) the difference between actual costs and the allowances under Section 3.8.2.1 and (2) changes in Contractor's costs under Section 3.8.2.2.
- § 3.8.3 Materials and equipment under an allowance shall be selected by the Owner with reasonable promptness.

#### § 3.9 Superintendent

- § 3.9.1 The Contractor shall employ a competent superintendent and necessary assistants who shall be in attendance at the Project site during performance of the Work. The superintendent shall represent the Contractor, and communications given to the superintendent shall be as binding as if given to the Contractor.
- § 3.9.2 The Contractor, as soon as practicable after award of the Contract, shall notify the Owner and Architect of the name and qualifications of a proposed superintendent. Within 14 days of receipt of the information, the Architect may notify the Contractor, stating whether the Owner or the Architect (1) has reasonable objection to the proposed superintendent or (2) requires additional time for review. Failure of the Architect to provide notice within the 14-day period shall constitute notice of no reasonable objection.
- § 3.9.3 The Contractor shall not employ a proposed superintendent to whom the Owner or Architect has made reasonable and timely objection. The Contractor shall not change the superintendent without the Owner's consent, which shall not unreasonably be withheld or delayed.

#### § 3.10 Contractor's Construction and Submittal Schedules

- § 3.10.1 The Contractor, promptly after being awarded the Contract, shall submit for the Owner's and Architect's information a Contractor's construction schedule for the Work. The schedule shall contain detail appropriate for the Project, including (1) the date of commencement of the Work, interim schedule milestone dates, and the date of Substantial Completion; (2) an apportionment of the Work by construction activity; and (3) the time required for completion of each portion of the Work. The schedule shall provide for the orderly progression of the Work to completion and shall not exceed time limits current under the Contract Documents. The schedule shall be revised at appropriate intervals as required by the conditions of the Work and Project.
- § 3.10.2 The Contractor, promptly after being awarded the Contract and thereafter as necessary to maintain a current submittal schedule, shall submit a submittal schedule for the Architect's approval. The Architect's approval shall not be unreasonably delayed or withheld. The submittal schedule shall (1) be coordinated with the Contractor's construction schedule, and (2) allow the Architect reasonable time to review submittals. If the Contractor fails to submit a submittal schedule, or fails to provide submittals in accordance with the approved submittal schedule, the Contractor shall not be entitled to any increase in Contract Sum or extension of Contract Time based on the time required for review of submittals.
- § 3.10.3 The Contractor shall perform the Work in general accordance with the most recent schedules submitted to the Owner and Architect.

#### § 3.11 Documents and Samples at the Site

The Contractor shall make available, at the Project site, the Contract Documents, including Change Orders, Construction Change Directives, and other Modifications, in good order and marked currently to indicate field changes and selections made during construction, and the approved Shop Drawings, Product Data, Samples, and similar required submittals. These shall be in electronic form or paper copy, available to the Architect and Owner, and

delivered to the Architect for submittal to the Owner upon completion of the Work as a record of the Work as constructed.

### § 3.12 Shop Drawings, Product Data and Samples

- § 3.12.1 Shop Drawings are drawings, diagrams, schedules, and other data specially prepared for the Work by the Contractor or a Subcontractor, Sub-subcontractor, manufacturer, supplier, or distributor to illustrate some portion of the Work.
- § 3.12.2 Product Data are illustrations, standard schedules, performance charts, instructions, brochures, diagrams, and other information furnished by the Contractor to illustrate materials or equipment for some portion of the Work.
- § 3.12.3 Samples are physical examples that illustrate materials, equipment, or workmanship, and establish standards by which the Work will be judged.
- § 3.12.4 Shop Drawings, Product Data, Samples, and similar submittals are not Contract Documents. Their purpose is to demonstrate how the Contractor proposes to conform to the information given and the design concept expressed in the Contract Documents for those portions of the Work for which the Contract Documents require submittals. Review by the Architect is subject to the limitations of Section 4.2.7. Informational submittals upon which the Architect is not expected to take responsive action may be so identified in the Contract Documents. Submittals that are not required by the Contract Documents may be returned by the Architect without action.
- § 3.12.5 The Contractor shall review for compliance with the Contract Documents, approve, and submit to the Architect, Shop Drawings, Product Data, Samples, and similar submittals required by the Contract Documents, in accordance with the submittal schedule approved by the Architect or, in the absence of an approved submittal schedule, with reasonable promptness and in such sequence as to cause no delay in the Work or in the activities of the Owner or of Separate Contractors.
- § 3.12.6 By submitting Shop Drawings, Product Data, Samples, and similar submittals, the Contractor represents to the Owner and Architect that the Contractor has (1) reviewed and approved them, (2) determined and verified materials, field measurements and field construction criteria related thereto, or will do so, and (3) checked and coordinated the information contained within such submittals with the requirements of the Work and of the Contract Documents.
- § 3.12.7 The Contractor shall perform no portion of the Work for which the Contract Documents require submittal and review of Shop Drawings, Product Data, Samples, or similar submittals, until the respective submittal has been approved by the Architect.
- § 3.12.8 The Work shall be in accordance with approved submittals except that the Contractor shall not be relieved of responsibility for deviations from the requirements of the Contract Documents by the Architect's approval of Shop Drawings, Product Data, Samples, or similar submittals, unless the Contractor has specifically notified the Architect of such deviation at the time of submittal and (1) the Architect has given written approval to the specific deviation as a minor change in the Work, or (2) a Change Order or Construction Change Directive has been issued authorizing the deviation. The Contractor shall not be relieved of responsibility for errors or omissions in Shop Drawings, Product Data, Samples, or similar submittals, by the Architect's approval thereof.
- § 3.12.9 The Contractor shall direct specific attention, in writing or on resubmitted Shop Drawings, Product Data, Samples, or similar submittals, to revisions other than those requested by the Architect on previous submittals. In the absence of such notice, the Architect's approval of a resubmission shall not apply to such revisions.
- § 3.12.10 The Contractor shall not be required to provide professional services that constitute the practice of architecture or engineering unless such services are specifically required by the Contract Documents for a portion of the Work or unless the Contractor needs to provide such services in order to carry out the Contractor's responsibilities for construction means, methods, techniques, sequences, and procedures. The Contractor shall not be required to provide professional services in violation of applicable law.
- § 3.12.10.1 If professional design services or certifications by a design professional related to systems, materials, or equipment are specifically required of the Contractor by the Contract Documents, the Owner and the Architect will

specify all performance and design criteria that such services must satisfy. The Contractor shall be entitled to rely upon the adequacy and accuracy of the performance and design criteria provided in the Contract Documents. The Contractor shall cause such services or certifications to be provided by an appropriately licensed design professional, whose signature and seal shall appear on all drawings, calculations, specifications, certifications, Shop Drawings, and other submittals prepared by such professional. Shop Drawings, and other submittals related to the Work, designed or certified by such professional, if prepared by others, shall bear such professional's written approval when submitted to the Architect. The Owner and the Architect shall be entitled to rely upon the adequacy and accuracy of the services, certifications, and approvals performed or provided by such design professionals, provided the Owner and Architect have specified to the Contractor the performance and design criteria that such services must satisfy. Pursuant to this Section 3.12.10, the Architect will review and approve or take other appropriate action on submittals only for the limited purpose of checking for conformance with information given and the design concept expressed in the Contract Documents.

§ 3.12.10.2 If the Contract Documents require the Contractor's design professional to certify that the Work has been performed in accordance with the design criteria, the Contractor shall furnish such certifications to the Architect at the time and in the form specified by the Architect.

#### § 3.13 Use of Site

The Contractor shall confine operations at the site to areas permitted by applicable laws, statutes, ordinances, codes, rules and regulations, lawful orders of public authorities, and the Contract Documents and shall not unreasonably encumber the site with materials or equipment.

## § 3.14 Cutting and Patching

- § 3.14.1 The Contractor shall be responsible for cutting, fitting, or patching required to complete the Work or to make its parts fit together properly. All areas requiring cutting, fitting, or patching shall be restored to the condition existing prior to the cutting, fitting, or patching, unless otherwise required by the Contract Documents.
- § 3.14.2 The Contractor shall not damage or endanger a portion of the Work or fully or partially completed construction of the Owner or Separate Contractors by cutting, patching, or otherwise altering such construction, or by excavation. The Contractor shall not cut or otherwise alter construction by the Owner or a Separate Contractor except with written consent of the Owner and of the Separate Contractor. Consent shall not be unreasonably withheld. The Contractor shall not unreasonably withhold, from the Owner or a Separate Contractor, its consent to cutting or otherwise altering the Work.

#### § 3.15 Cleaning Up

- § 3.15.1 The Contractor shall keep the premises and surrounding area free from accumulation of waste materials and rubbish caused by operations under the Contract. At completion of the Work, the Contractor shall remove waste materials, rubbish, the Contractor's tools, construction equipment, machinery, and surplus materials from and about the Project.
- § 3.15.2 If the Contractor fails to clean up as provided in the Contract Documents, the Owner may do so and the Owner shall be entitled to reimbursement from the Contractor.

# § 3.16 Access to Work

The Contractor shall provide the Owner and Architect with access to the Work in preparation and progress wherever located.

#### § 3.17 Royalties, Patents and Copyrights

The Contractor shall pay all royalties and license fees. The Contractor shall defend suits or claims for infringement of copyrights and patent rights and shall hold the Owner and Architect harmless from loss on account thereof, but shall not be responsible for defense or loss when a particular design, process, or product of a particular manufacturer or manufacturers is required by the Contract Documents, or where the copyright violations are contained in Drawings, Specifications, or other documents prepared by the Owner or Architect. However, if an infringement of a copyright or patent is discovered by, or made known to, the Contractor, the Contractor shall be responsible for the loss unless the information is promptly furnished to the Architect.

#### § 3.18 Indemnification

- § 3.18.1 To the fullest extent permitted by law, the Contractor shall indemnify and hold harmless the Owner, Architect, Architect's consultants, and agents and employees of any of them from and against claims, damages, losses, and expenses, including but not limited to attorneys' fees, arising out of or resulting from performance of the Work, provided that such claim, damage, loss, or expense is attributable to bodily injury, sickness, disease or death, or to injury to or destruction of tangible property (other than the Work itself), but only to the extent caused by the negligent acts or omissions of the Contractor, a Subcontractor, anyone directly or indirectly employed by them, or anyone for whose acts they may be liable, regardless of whether or not such claim, damage, loss, or expense is caused in part by a party indemnified hereunder. Such obligation shall not be construed to negate, abridge, or reduce other rights or obligations of indemnity that would otherwise exist as to a party or person described in this Section 3.18.
- § 3.18.2 In claims against any person or entity indemnified under this Section 3.18 by an employee of the Contractor, a Subcontractor, anyone directly or indirectly employed by them, or anyone for whose acts they may be liable, the indemnification obligation under Section 3.18.1 shall not be limited by a limitation on amount or type of damages, compensation, or benefits payable by or for the Contractor or a Subcontractor under workers' compensation acts, disability benefit acts, or other employee benefit acts.

#### ARTICLE 4 ARCHITECT

# § 4.1 General

- § 4.1.1 The Architect is the person or entity retained by the Owner pursuant to Section 2.3.2 and identified as such in the Agreement.
- § 4.1.2 Duties, responsibilities, and limitations of authority of the Architect as set forth in the Contract Documents shall not be restricted, modified, or extended without written consent of the Owner, Contractor, and Architect. Consent shall not be unreasonably withheld.

# § 4.2 Administration of the Contract

- **§ 4.2.1** The Architect will provide administration of the Contract as described in the Contract Documents and will be an Owner's representative during construction until the date the Architect issues the final Certificate for Payment. The Architect will have authority to act on behalf of the Owner only to the extent provided in the Contract Documents.
- § 4.2.2 The Architect will visit the site at intervals appropriate to the stage of construction, or as otherwise agreed with the Owner, to become generally familiar with the progress and quality of the portion of the Work completed, and to determine in general if the Work observed is being performed in a manner indicating that the Work, when fully completed, will be in accordance with the Contract Documents. However, the Architect will not be required to make exhaustive or continuous on-site inspections to check the quality or quantity of the Work. The Architect will not have control over, charge of, or responsibility for the construction means, methods, techniques, sequences or procedures, or for the safety precautions and programs in connection with the Work, since these are solely the Contractor's rights and responsibilities under the Contract Documents.
- § 4.2.3 On the basis of the site visits, the Architect will keep the Owner reasonably informed about the progress and quality of the portion of the Work completed, and promptly report to the Owner (1) known deviations from the Contract Documents, (2) known deviations from the most recent construction schedule submitted by the Contractor, and (3) defects and deficiencies observed in the Work. The Architect will not be responsible for the Contractor's failure to perform the Work in accordance with the requirements of the Contract Documents. The Architect will not have control over or charge of, and will not be responsible for acts or omissions of, the Contractor, Subcontractors, or their agents or employees, or any other persons or entities performing portions of the Work.

#### § 4.2.4 Communications

The Owner and Contractor shall include the Architect in all communications that relate to or affect the Architect's services or professional responsibilities. The Owner shall promptly notify the Architect of the substance of any direct communications between the Owner and the Contractor otherwise relating to the Project. Communications by and with the Architect's consultants shall be through the Architect. Communications by and with Subcontractors and suppliers shall be through the Contractor. Communications by and with Separate Contractors shall be through the Owner. The Contract Documents may specify other communication protocols.

- § 4.2.5 Based on the Architect's evaluations of the Contractor's Applications for Payment, the Architect will review and certify the amounts due the Contractor and will issue Certificates for Payment in such amounts.
- § 4.2.6 The Architect has authority to reject Work that does not conform to the Contract Documents. Whenever the Architect considers it necessary or advisable, the Architect will have authority to require inspection or testing of the Work in accordance with Sections 13.4.2 and 13.4.3, whether or not the Work is fabricated, installed or completed. However, neither this authority of the Architect nor a decision made in good faith either to exercise or not to exercise such authority shall give rise to a duty or responsibility of the Architect to the Contractor, Subcontractors, suppliers, their agents or employees, or other persons or entities performing portions of the Work.
- § 4.2.7 The Architect will review and approve, or take other appropriate action upon, the Contractor's submittals such as Shop Drawings, Product Data, and Samples, but only for the limited purpose of checking for conformance with information given and the design concept expressed in the Contract Documents. The Architect's action will be taken in accordance with the submittal schedule approved by the Architect or, in the absence of an approved submittal schedule, with reasonable promptness while allowing sufficient time in the Architect's professional judgment to permit adequate review. Review of such submittals is not conducted for the purpose of determining the accuracy and completeness of other details such as dimensions and quantities, or for substantiating instructions for installation or performance of equipment or systems, all of which remain the responsibility of the Contractor as required by the Contract Documents. The Architect's review of the Contractor's submittals shall not relieve the Contractor of the obligations under Sections 3.3, 3.5, and 3.12. The Architect's review shall not constitute approval of safety precautions or of any construction means, methods, techniques, sequences, or procedures. The Architect's approval of a specific item shall not indicate approval of an assembly of which the item is a component.
- § 4.2.8 The Architect will prepare Change Orders and Construction Change Directives, and may order minor changes in the Work as provided in Section 7.4. The Architect will investigate and make determinations and recommendations regarding concealed and unknown conditions as provided in Section 3.7.4.
- § 4.2.9 The Architect will conduct inspections to determine the date or dates of Substantial Completion and the date of final completion; issue Certificates of Substantial Completion pursuant to Section 9.8; receive and forward to the Owner, for the Owner's review and records, written warranties and related documents required by the Contract and assembled by the Contractor pursuant to Section 9.10; and issue a final Certificate for Payment pursuant to Section 9.10.
- § 4.2.10 If the Owner and Architect agree, the Architect will provide one or more Project representatives to assist in carrying out the Architect's responsibilities at the site. The Owner shall notify the Contractor of any change in the duties, responsibilities and limitations of authority of the Project representatives.
- § 4.2.11 The Architect will interpret and decide matters concerning performance under, and requirements of, the Contract Documents on written request of either the Owner or Contractor. The Architect's response to such requests will be made in writing within any time limits agreed upon or otherwise with reasonable promptness.
- § 4.2.12 Interpretations and decisions of the Architect will be consistent with the intent of, and reasonably inferable from, the Contract Documents and will be in writing or in the form of drawings. When making such interpretations and decisions, the Architect will endeavor to secure faithful performance by both Owner and Contractor, will not show partiality to either, and will not be liable for results of interpretations or decisions rendered in good faith.
- § 4.2.13 The Architect's decisions on matters relating to aesthetic effect will be final if consistent with the intent expressed in the Contract Documents.
- § 4.2.14 The Architect will review and respond to requests for information about the Contract Documents. The Architect's response to such requests will be made in writing within any time limits agreed upon or otherwise with reasonable promptness. If appropriate, the Architect will prepare and issue supplemental Drawings and Specifications in response to the requests for information.

# ARTICLE 5 SUBCONTRACTORS

#### § 5.1 Definitions

- § 5.1.1 A Subcontractor is a person or entity who has a direct contract with the Contractor to perform a portion of the Work at the site. The term "Subcontractor" is referred to throughout the Contract Documents as if singular in number and means a Subcontractor or an authorized representative of the Subcontractor. The term "Subcontractor" does not include a Separate Contractor or the subcontractors of a Separate Contractor.
- § 5.1.2 A Sub-subcontractor is a person or entity who has a direct or indirect contract with a Subcontractor to perform a portion of the Work at the site. The term "Sub-subcontractor" is referred to throughout the Contract Documents as if singular in number and means a Sub-subcontractor or an authorized representative of the Sub-subcontractor.

# § 5.2 Award of Subcontracts and Other Contracts for Portions of the Work

- § 5.2.1 Unless otherwise stated in the Contract Documents, the Contractor, as soon as practicable after award of the Contract, shall notify the Owner and Architect of the persons or entities proposed for each principal portion of the Work, including those who are to furnish materials or equipment fabricated to a special design. Within 14 days of receipt of the information, the Architect may notify the Contractor whether the Owner or the Architect (1) has reasonable objection to any such proposed person or entity or (2) requires additional time for review. Failure of the Architect to provide notice within the 14-day period shall constitute notice of no reasonable objection.
- § 5.2.2 The Contractor shall not contract with a proposed person or entity to whom the Owner or Architect has made reasonable and timely objection. The Contractor shall not be required to contract with anyone to whom the Contractor has made reasonable objection.
- § 5.2.3 If the Owner or Architect has reasonable objection to a person or entity proposed by the Contractor, the Contractor shall propose another to whom the Owner or Architect has no reasonable objection. If the proposed but rejected Subcontractor was reasonably capable of performing the Work, the Contract Sum and Contract Time shall be increased or decreased by the difference, if any, occasioned by such change, and an appropriate Change Order shall be issued before commencement of the substitute Subcontractor's Work. However, no increase in the Contract Sum or Contract Time shall be allowed for such change unless the Contractor has acted promptly and responsively in submitting names as required.
- § 5.2.4 The Contractor shall not substitute a Subcontractor, person, or entity for one previously selected if the Owner or Architect makes reasonable objection to such substitution.

#### § 5.3 Subcontractual Relations

By appropriate written agreement, the Contractor shall require each Subcontractor, to the extent of the Work to be performed by the Subcontractor, to be bound to the Contractor by terms of the Contract Documents, and to assume toward the Contractor all the obligations and responsibilities, including the responsibility for safety of the Subcontractor's Work that the Contractor, by these Contract Documents, assumes toward the Owner and Architect. Each subcontract agreement shall preserve and protect the rights of the Owner and Architect under the Contract Documents with respect to the Work to be performed by the Subcontractor so that subcontracting thereof will not prejudice such rights, and shall allow to the Subcontractor, unless specifically provided otherwise in the subcontract agreement, the benefit of all rights, remedies, and redress against the Contractor that the Contractor, by the Contract Documents, has against the Owner. Where appropriate, the Contractor shall require each Subcontractor to enter into similar agreements with Sub-subcontractors. The Contractor shall make available to each proposed Subcontractor, prior to the execution of the subcontract agreement, copies of the Contract Documents to which the Subcontractor will be bound, and, upon written request of the Subcontractor, identify to the Subcontractor terms and conditions of the proposed subcontract agreement that may be at variance with the Contract Documents. Subcontractors will similarly make copies of applicable portions of such documents available to their respective proposed Sub-subcontractors.

# § 5.4 Contingent Assignment of Subcontracts

- § 5.4.1 Each subcontract agreement for a portion of the Work is assigned by the Contractor to the Owner, provided that
  - assignment is effective only after termination of the Contract by the Owner for cause pursuant to Section 14.2 and only for those subcontract agreements that the Owner accepts by notifying the Subcontractor and Contractor; and
  - .2 assignment is subject to the prior rights of the surety, if any, obligated under bond relating to the Contract.

When the Owner accepts the assignment of a subcontract agreement, the Owner assumes the Contractor's rights and obligations under the subcontract.

- § 5.4.2 Upon such assignment, if the Work has been suspended for more than 30 days, the Subcontractor's compensation shall be equitably adjusted for increases in cost resulting from the suspension.
- § 5.4.3 Upon assignment to the Owner under this Section 5.4, the Owner may further assign the subcontract to a successor contractor or other entity. If the Owner assigns the subcontract to a successor contractor or other entity, the Owner shall nevertheless remain legally responsible for all of the successor contractor's obligations under the subcontract.

#### ARTICLE 6 CONSTRUCTION BY OWNER OR BY SEPARATE CONTRACTORS

## § 6.1 Owner's Right to Perform Construction and to Award Separate Contracts

- § 6.1.1 The term "Separate Contractor(s)" shall mean other contractors retained by the Owner under separate agreements. The Owner reserves the right to perform construction or operations related to the Project with the Owner's own forces, and with Separate Contractors retained under Conditions of the Contract substantially similar to those of this Contract, including those provisions of the Conditions of the Contract related to insurance and waiver of subrogation.
- § 6.1.2 When separate contracts are awarded for different portions of the Project or other construction or operations on the site, the term "Contractor" in the Contract Documents in each case shall mean the Contractor who executes each separate Owner-Contractor Agreement.
- § 6.1.3 The Owner shall provide for coordination of the activities of the Owner's own forces and of each Separate Contractor with the Work of the Contractor, who shall cooperate with them. The Contractor shall participate with any Separate Contractors and the Owner in reviewing their construction schedules. The Contractor shall make any revisions to its construction schedule deemed necessary after a joint review and mutual agreement. The construction schedules shall then constitute the schedules to be used by the Contractor, Separate Contractors, and the Owner until subsequently revised.
- § 6.1.4 Unless otherwise provided in the Contract Documents, when the Owner performs construction or operations related to the Project with the Owner's own forces or with Separate Contractors, the Owner or its Separate Contractors shall have the same obligations and rights that the Contractor has under the Conditions of the Contract, including, without excluding others, those stated in Article 3, this Article 6, and Articles 10, 11, and 12.

#### § 6.2 Mutual Responsibility

- § 6.2.1 The Contractor shall afford the Owner and Separate Contractors reasonable opportunity for introduction and storage of their materials and equipment and performance of their activities, and shall connect and coordinate the Contractor's construction and operations with theirs as required by the Contract Documents.
- § 6.2.2 If part of the Contractor's Work depends for proper execution or results upon construction or operations by the Owner or a Separate Contractor, the Contractor shall, prior to proceeding with that portion of the Work, promptly notify the Architect of apparent discrepancies or defects in the construction or operations by the Owner or Separate Contractor that would render it unsuitable for proper execution and results of the Contractor's Work. Failure of the Contractor to notify the Architect of apparent discrepancies or defects prior to proceeding with the Work shall constitute an acknowledgment that the Owner's or Separate Contractor's completed or partially completed construction is fit and proper to receive the Contractor's Work. The Contractor shall not be responsible for discrepancies or defects in the construction or operations by the Owner or Separate Contractor that are not apparent.
- § 6.2.3 The Contractor shall reimburse the Owner for costs the Owner incurs that are payable to a Separate Contractor because of the Contractor's delays, improperly timed activities or defective construction. The Owner shall be responsible to the Contractor for costs the Contractor incurs because of a Separate Contractor's delays, improperly timed activities, damage to the Work or defective construction.
- § 6.2.4 The Contractor shall promptly remedy damage that the Contractor wrongfully causes to completed or partially completed construction or to property of the Owner or Separate Contractor as provided in Section 10.2.5.

§ 6.2.5 The Owner and each Separate Contractor shall have the same responsibilities for cutting and patching as are described for the Contractor in Section 3.14.

# § 6.3 Owner's Right to Clean Up

If a dispute arises among the Contractor, Separate Contractors, and the Owner as to the responsibility under their respective contracts for maintaining the premises and surrounding area free from waste materials and rubbish, the Owner may clean up and the Architect will allocate the cost among those responsible.

### ARTICLE 7 CHANGES IN THE WORK

# § 7.1 General

- § 7.1.1 Changes in the Work may be accomplished after execution of the Contract, and without invalidating the Contract, by Change Order, Construction Change Directive or order for a minor change in the Work, subject to the limitations stated in this Article 7 and elsewhere in the Contract Documents.
- § 7.1.2 A Change Order shall be based upon agreement among the Owner, Contractor, and Architect. A Construction Change Directive requires agreement by the Owner and Architect and may or may not be agreed to by the Contractor. An order for a minor change in the Work may be issued by the Architect alone.
- § 7.1.3 Changes in the Work shall be performed under applicable provisions of the Contract Documents. The Contractor shall proceed promptly with changes in the Work, unless otherwise provided in the Change Order, Construction Change Directive, or order for a minor change in the Work.

### § 7.2 Change Orders

- § 7.2.1 A Change Order is a written instrument prepared by the Architect and signed by the Owner, Contractor, and Architect stating their agreement upon all of the following:
  - .1 The change in the Work;
  - .2 The amount of the adjustment, if any, in the Contract Sum; and
  - .3 The extent of the adjustment, if any, in the Contract Time.

# § 7.3 Construction Change Directives

- § 7.3.1 A Construction Change Directive is a written order prepared by the Architect and signed by the Owner and Architect, directing a change in the Work prior to agreement on adjustment, if any, in the Contract Sum or Contract Time, or both. The Owner may by Construction Change Directive, without invalidating the Contract, order changes in the Work within the general scope of the Contract consisting of additions, deletions, or other revisions, the Contract Sum and Contract Time being adjusted accordingly.
- § 7.3.2 A Construction Change Directive shall be used in the absence of total agreement on the terms of a Change Order.
- § 7.3.3 If the Construction Change Directive provides for an adjustment to the Contract Sum, the adjustment shall be based on one of the following methods:
  - .1 Mutual acceptance of a lump sum properly itemized and supported by sufficient substantiating data to permit evaluation;
  - .2 Unit prices stated in the Contract Documents or subsequently agreed upon;
  - .3 Cost to be determined in a manner agreed upon by the parties and a mutually acceptable fixed or percentage fee; or
  - .4 As provided in Section 7.3.4.
- § 7.3.4 If the Contractor does not respond promptly or disagrees with the method for adjustment in the Contract Sum, the Architect shall determine the adjustment on the basis of reasonable expenditures and savings of those performing the Work attributable to the change, including, in case of an increase in the Contract Sum, an amount for overhead and profit as set forth in the Agreement, or if no such amount is set forth in the Agreement, a reasonable amount. In such case, and also under Section 7.3.3.3, the Contractor shall keep and present, in such form as the Architect may prescribe, an itemized accounting together with appropriate supporting data. Unless otherwise provided in the Contract Documents, costs for the purposes of this Section 7.3.4 shall be limited to the following:

- .1 Costs of labor, including applicable payroll taxes, fringe benefits required by agreement or custom, workers' compensation insurance, and other employee costs approved by the Architect;
- .2 Costs of materials, supplies, and equipment, including cost of transportation, whether incorporated or
- .3 Rental costs of machinery and equipment, exclusive of hand tools, whether rented from the Contractor or others:
- Costs of premiums for all bonds and insurance, permit fees, and sales, use, or similar taxes, directly related to the change; and
- .5 Costs of supervision and field office personnel directly attributable to the change.
- § 7.3.5 If the Contractor disagrees with the adjustment in the Contract Time, the Contractor may make a Claim in accordance with applicable provisions of Article 15.
- § 7.3.6 Upon receipt of a Construction Change Directive, the Contractor shall promptly proceed with the change in the Work involved and advise the Architect of the Contractor's agreement or disagreement with the method, if any, provided in the Construction Change Directive for determining the proposed adjustment in the Contract Sum or Contract Time.
- § 7.3.7 A Construction Change Directive signed by the Contractor indicates the Contractor's agreement therewith, including adjustment in Contract Sum and Contract Time or the method for determining them. Such agreement shall be effective immediately and shall be recorded as a Change Order.
- § 7.3.8 The amount of credit to be allowed by the Contractor to the Owner for a deletion or change that results in a net decrease in the Contract Sum shall be actual net cost as confirmed by the Architect. When both additions and credits covering related Work or substitutions are involved in a change, the allowance for overhead and profit shall be figured on the basis of net increase, if any, with respect to that change.
- § 7.3.9 Pending final determination of the total cost of a Construction Change Directive to the Owner, the Contractor may request payment for Work completed under the Construction Change Directive in Applications for Payment. The Architect will make an interim determination for purposes of monthly certification for payment for those costs and certify for payment the amount that the Architect determines, in the Architect's professional judgment, to be reasonably justified. The Architect's interim determination of cost shall adjust the Contract Sum on the same basis as a Change Order, subject to the right of either party to disagree and assert a Claim in accordance with Article 15.
- § 7.3.10 When the Owner and Contractor agree with a determination made by the Architect concerning the adjustments in the Contract Sum and Contract Time, or otherwise reach agreement upon the adjustments, such agreement shall be effective immediately and the Architect will prepare a Change Order. Change Orders may be issued for all or any part of a Construction Change Directive.

#### § 7.4 Minor Changes in the Work

The Architect may order minor changes in the Work that are consistent with the intent of the Contract Documents and do not involve an adjustment in the Contract Sum or an extension of the Contract Time. The Architect's order for minor changes shall be in writing. If the Contractor believes that the proposed minor change in the Work will affect the Contract Sum or Contract Time, the Contractor shall notify the Architect and shall not proceed to implement the change in the Work. If the Contractor performs the Work set forth in the Architect's order for a minor change without prior notice to the Architect that such change will affect the Contract Sum or Contract Time, the Contractor waives any adjustment to the Contract Sum or extension of the Contract Time.

#### ARTICLE 8 TIME

## § 8.1 Definitions

**User Notes:** 

- § 8.1.1 Unless otherwise provided, Contract Time is the period of time, including authorized adjustments, allotted in the Contract Documents for Substantial Completion of the Work.
- § 8.1.2 The date of commencement of the Work is the date established in the Agreement.
- § 8.1.3 The date of Substantial Completion is the date certified by the Architect in accordance with Section 9.8.

§ 8.1.4 The term "day" as used in the Contract Documents shall mean calendar day unless otherwise specifically defined.

#### § 8.2 Progress and Completion

- § 8.2.1 Time limits stated in the Contract Documents are of the essence of the Contract. By executing the Agreement, the Contractor confirms that the Contract Time is a reasonable period for performing the Work.
- § 8.2.2 The Contractor shall not knowingly, except by agreement or instruction of the Owner in writing, commence the Work prior to the effective date of insurance required to be furnished by the Contractor and Owner.
- § 8.2.3 The Contractor shall proceed expeditiously with adequate forces and shall achieve Substantial Completion within the Contract Time.

#### § 8.3 Delays and Extensions of Time

- § 8.3.1 If the Contractor is delayed at any time in the commencement or progress of the Work by (1) an act or neglect of the Owner or Architect, of an employee of either, or of a Separate Contractor; (2) by changes ordered in the Work; (3) by labor disputes, fire, unusual delay in deliveries, unavoidable casualties, adverse weather conditions documented in accordance with Section 15.1.6.2, or other causes beyond the Contractor's control; (4) by delay authorized by the Owner pending mediation and binding dispute resolution; or (5) by other causes that the Contractor asserts, and the Architect determines, justify delay, then the Contract Time shall be extended for such reasonable time as the Architect may determine.
- § 8.3.2 Claims relating to time shall be made in accordance with applicable provisions of Article 15.
- § 8.3.3 This Section 8.3 does not preclude recovery of damages for delay by either party under other provisions of the Contract Documents.

#### ARTICLE 9 PAYMENTS AND COMPLETION

#### § 9.1 Contract Sum

- § 9.1.1 The Contract Sum is stated in the Agreement and, including authorized adjustments, is the total amount payable by the Owner to the Contractor for performance of the Work under the Contract Documents.
- § 9.1.2 If unit prices are stated in the Contract Documents or subsequently agreed upon, and if quantities originally contemplated are materially changed so that application of such unit prices to the actual quantities causes substantial inequity to the Owner or Contractor, the applicable unit prices shall be equitably adjusted.

#### § 9.2 Schedule of Values

Where the Contract is based on a stipulated sum or Guaranteed Maximum Price, the Contractor shall submit a schedule of values to the Architect before the first Application for Payment, allocating the entire Contract Sum to the various portions of the Work. The schedule of values shall be prepared in the form, and supported by the data to substantiate its accuracy, required by the Architect. This schedule, unless objected to by the Architect, shall be used as a basis for reviewing the Contractor's Applications for Payment. Any changes to the schedule of values shall be submitted to the Architect and supported by such data to substantiate its accuracy as the Architect may require, and unless objected to by the Architect, shall be used as a basis for reviewing the Contractor's subsequent Applications for Payment.

#### § 9.3 Applications for Payment

- § 9.3.1 At least ten days before the date established for each progress payment, the Contractor shall submit to the Architect an itemized Application for Payment prepared in accordance with the schedule of values, if required under Section 9.2, for completed portions of the Work. The application shall be notarized, if required, and supported by all data substantiating the Contractor's right to payment that the Owner or Architect require, such as copies of requisitions, and releases and waivers of liens from Subcontractors and suppliers, and shall reflect retainage if provided for in the Contract Documents.
- § 9.3.1.1 As provided in Section 7.3.9, such applications may include requests for payment on account of changes in the Work that have been properly authorized by Construction Change Directives, or by interim determinations of the Architect, but not yet included in Change Orders.

- § 9.3.1.2 Applications for Payment shall not include requests for payment for portions of the Work for which the Contractor does not intend to pay a Subcontractor or supplier, unless such Work has been performed by others whom the Contractor intends to pay.
- § 9.3.2 Unless otherwise provided in the Contract Documents, payments shall be made on account of materials and equipment delivered and suitably stored at the site for subsequent incorporation in the Work. If approved in advance by the Owner, payment may similarly be made for materials and equipment suitably stored off the site at a location agreed upon in writing. Payment for materials and equipment stored on or off the site shall be conditioned upon compliance by the Contractor with procedures satisfactory to the Owner to establish the Owner's title to such materials and equipment or otherwise protect the Owner's interest, and shall include the costs of applicable insurance, storage, and transportation to the site, for such materials and equipment stored off the site.
- § 9.3.3 The Contractor warrants that title to all Work covered by an Application for Payment will pass to the Owner no later than the time of payment. The Contractor further warrants that upon submittal of an Application for Payment all Work for which Certificates for Payment have been previously issued and payments received from the Owner shall, to the best of the Contractor's knowledge, information, and belief, be free and clear of liens, claims, security interests, or encumbrances, in favor of the Contractor, Subcontractors, suppliers, or other persons or entities that provided labor, materials, and equipment relating to the Work.

#### § 9.4 Certificates for Payment

- § 9.4.1 The Architect will, within seven days after receipt of the Contractor's Application for Payment, either (1) issue to the Owner a Certificate for Payment in the full amount of the Application for Payment, with a copy to the Contractor; or (2) issue to the Owner a Certificate for Payment for such amount as the Architect determines is properly due, and notify the Contractor and Owner of the Architect's reasons for withholding certification in part as provided in Section 9.5.1; or (3) withhold certification of the entire Application for Payment, and notify the Contractor and Owner of the Architect's reason for withholding certification in whole as provided in Section 9.5.1.
- § 9.4.2 The issuance of a Certificate for Payment will constitute a representation by the Architect to the Owner, based on the Architect's evaluation of the Work and the data in the Application for Payment, that, to the best of the Architect's knowledge, information, and belief, the Work has progressed to the point indicated, the quality of the Work is in accordance with the Contract Documents, and that the Contractor is entitled to payment in the amount certified. The foregoing representations are subject to an evaluation of the Work for conformance with the Contract Documents upon Substantial Completion, to results of subsequent tests and inspections, to correction of minor deviations from the Contract Documents prior to completion, and to specific qualifications expressed by the Architect. However, the issuance of a Certificate for Payment will not be a representation that the Architect has (1) made exhaustive or continuous on-site inspections to check the quality or quantity of the Work; (2) reviewed construction means, methods, techniques, sequences, or procedures; (3) reviewed copies of requisitions received from Subcontractors and suppliers and other data requested by the Owner to substantiate the Contractor's right to payment; or (4) made examination to ascertain how or for what purpose the Contractor has used money previously paid on account of the Contract Sum.

### § 9.5 Decisions to Withhold Certification

- § 9.5.1 The Architect may withhold a Certificate for Payment in whole or in part, to the extent reasonably necessary to protect the Owner, if in the Architect's opinion the representations to the Owner required by Section 9.4.2 cannot be made. If the Architect is unable to certify payment in the amount of the Application, the Architect will notify the Contractor and Owner as provided in Section 9.4.1. If the Contractor and Architect cannot agree on a revised amount, the Architect will promptly issue a Certificate for Payment for the amount for which the Architect is able to make such representations to the Owner. The Architect may also withhold a Certificate for Payment or, because of subsequently discovered evidence, may nullify the whole or a part of a Certificate for Payment previously issued, to such extent as may be necessary in the Architect's opinion to protect the Owner from loss for which the Contractor is responsible, including loss resulting from acts and omissions described in Section 3.3.2, because of
  - .1 defective Work not remedied;
  - .2 third party claims filed or reasonable evidence indicating probable filing of such claims, unless security acceptable to the Owner is provided by the Contractor;
  - .3 failure of the Contractor to make payments properly to Subcontractors or suppliers for labor, materials or equipment;

- .4 reasonable evidence that the Work cannot be completed for the unpaid balance of the Contract Sum;
- .5 damage to the Owner or a Separate Contractor;
- reasonable evidence that the Work will not be completed within the Contract Time, and that the unpaid balance would not be adequate to cover actual or liquidated damages for the anticipated delay; or
- .7 repeated failure to carry out the Work in accordance with the Contract Documents.
- § 9.5.2 When either party disputes the Architect's decision regarding a Certificate for Payment under Section 9.5.1, in whole or in part, that party may submit a Claim in accordance with Article 15.
- § 9.5.3 When the reasons for withholding certification are removed, certification will be made for amounts previously withheld.
- § 9.5.4 If the Architect withholds certification for payment under Section 9.5.1.3, the Owner may, at its sole option, issue joint checks to the Contractor and to any Subcontractor or supplier to whom the Contractor failed to make payment for Work properly performed or material or equipment suitably delivered. If the Owner makes payments by joint check, the Owner shall notify the Architect and the Contractor shall reflect such payment on its next Application for Payment.

# § 9.6 Progress Payments

- § 9.6.1 After the Architect has issued a Certificate for Payment, the Owner shall make payment in the manner and within the time provided in the Contract Documents, and shall so notify the Architect.
- § 9.6.2 The Contractor shall pay each Subcontractor, no later than seven days after receipt of payment from the Owner, the amount to which the Subcontractor is entitled, reflecting percentages actually retained from payments to the Contractor on account of the Subcontractor's portion of the Work. The Contractor shall, by appropriate agreement with each Subcontractor, require each Subcontractor to make payments to Sub-subcontractors in a similar manner.
- § 9.6.3 The Architect will, on request, furnish to a Subcontractor, if practicable, information regarding percentages of completion or amounts applied for by the Contractor and action taken thereon by the Architect and Owner on account of portions of the Work done by such Subcontractor.
- § 9.6.4 The Owner has the right to request written evidence from the Contractor that the Contractor has properly paid Subcontractors and suppliers amounts paid by the Owner to the Contractor for subcontracted Work. If the Contractor fails to furnish such evidence within seven days, the Owner shall have the right to contact Subcontractors and suppliers to ascertain whether they have been properly paid. Neither the Owner nor Architect shall have an obligation to pay, or to see to the payment of money to, a Subcontractor or supplier, except as may otherwise be required by law.
- § 9.6.5 The Contractor's payments to suppliers shall be treated in a manner similar to that provided in Sections 9.6.2, 9.6.3 and 9.6.4.
- § 9.6.6 A Certificate for Payment, a progress payment, or partial or entire use or occupancy of the Project by the Owner shall not constitute acceptance of Work not in accordance with the Contract Documents.
- § 9.6.7 Unless the Contractor provides the Owner with a payment bond in the full penal sum of the Contract Sum, payments received by the Contractor for Work properly performed by Subcontractors or provided by suppliers shall be held by the Contractor for those Subcontractors or suppliers who performed Work or furnished materials, or both, under contract with the Contractor for which payment was made by the Owner. Nothing contained herein shall require money to be placed in a separate account and not commingled with money of the Contractor, create any fiduciary liability or tort liability on the part of the Contractor for breach of trust, or entitle any person or entity to an award of punitive damages against the Contractor for breach of the requirements of this provision.
- § 9.6.8 Provided the Owner has fulfilled its payment obligations under the Contract Documents, the Contractor shall defend and indemnify the Owner from all loss, liability, damage or expense, including reasonable attorney's fees and litigation expenses, arising out of any lien claim or other claim for payment by any Subcontractor or supplier of any tier. Upon receipt of notice of a lien claim or other claim for payment, the Owner shall notify the Contractor. If approved by the applicable court, when required, the Contractor may substitute a surety bond for the property against which the lien or other claim for payment has been asserted.

#### § 9.7 Failure of Payment

If the Architect does not issue a Certificate for Payment, through no fault of the Contractor, within seven days after receipt of the Contractor's Application for Payment, or if the Owner does not pay the Contractor within seven days after the date established in the Contract Documents, the amount certified by the Architect or awarded by binding dispute resolution, then the Contractor may, upon seven additional days' notice to the Owner and Architect, stop the Work until payment of the amount owing has been received. The Contract Time shall be extended appropriately and the Contract Sum shall be increased by the amount of the Contractor's reasonable costs of shutdown, delay and start-up, plus interest as provided for in the Contract Documents.

#### § 9.8 Substantial Completion

- § 9.8.1 Substantial Completion is the stage in the progress of the Work when the Work or designated portion thereof is sufficiently complete in accordance with the Contract Documents so that the Owner can occupy or utilize the Work for its intended use.
- § 9.8.2 When the Contractor considers that the Work, or a portion thereof which the Owner agrees to accept separately, is substantially complete, the Contractor shall prepare and submit to the Architect a comprehensive list of items to be completed or corrected prior to final payment. Failure to include an item on such list does not alter the responsibility of the Contractor to complete all Work in accordance with the Contract Documents.
- § 9.8.3 Upon receipt of the Contractor's list, the Architect will make an inspection to determine whether the Work or designated portion thereof is substantially complete. If the Architect's inspection discloses any item, whether or not included on the Contractor's list, which is not sufficiently complete in accordance with the Contract Documents so that the Owner can occupy or utilize the Work or designated portion thereof for its intended use, the Contractor shall, before issuance of the Certificate of Substantial Completion, complete or correct such item upon notification by the Architect. In such case, the Contractor shall then submit a request for another inspection by the Architect to determine Substantial Completion.
- § 9.8.4 When the Work or designated portion thereof is substantially complete, the Architect will prepare a Certificate of Substantial Completion that shall establish the date of Substantial Completion; establish responsibilities of the Owner and Contractor for security, maintenance, heat, utilities, damage to the Work and insurance; and fix the time within which the Contractor shall finish all items on the list accompanying the Certificate. Warranties required by the Contract Documents shall commence on the date of Substantial Completion of the Work or designated portion thereof unless otherwise provided in the Certificate of Substantial Completion.
- § 9.8.5 The Certificate of Substantial Completion shall be submitted to the Owner and Contractor for their written acceptance of responsibilities assigned to them in the Certificate. Upon such acceptance, and consent of surety if any, the Owner shall make payment of retainage applying to the Work or designated portion thereof. Such payment shall be adjusted for Work that is incomplete or not in accordance with the requirements of the Contract Documents.

#### § 9.9 Partial Occupancy or Use

- § 9.9.1 The Owner may occupy or use any completed or partially completed portion of the Work at any stage when such portion is designated by separate agreement with the Contractor, provided such occupancy or use is consented to by the insurer and authorized by public authorities having jurisdiction over the Project. Such partial occupancy or use may commence whether or not the portion is substantially complete, provided the Owner and Contractor have accepted in writing the responsibilities assigned to each of them for payments, retainage, if any, security, maintenance, heat, utilities, damage to the Work and insurance, and have agreed in writing concerning the period for correction of the Work and commencement of warranties required by the Contract Documents. When the Contractor considers a portion substantially complete, the Contractor shall prepare and submit a list to the Architect as provided under Section 9.8.2. Consent of the Contractor to partial occupancy or use shall not be unreasonably withheld. The stage of the progress of the Work shall be determined by written agreement between the Owner and Contractor or, if no agreement is reached, by decision of the Architect.
- § 9.9.2 Immediately prior to such partial occupancy or use, the Owner, Contractor, and Architect shall jointly inspect the area to be occupied or portion of the Work to be used in order to determine and record the condition of the Work.

§ 9.9.3 Unless otherwise agreed upon, partial occupancy or use of a portion or portions of the Work shall not constitute acceptance of Work not complying with the requirements of the Contract Documents.

#### § 9.10 Final Completion and Final Payment

§ 9.10.1 Upon receipt of the Contractor's notice that the Work is ready for final inspection and acceptance and upon receipt of a final Application for Payment, the Architect will promptly make such inspection. When the Architect finds the Work acceptable under the Contract Documents and the Contract fully performed, the Architect will promptly issue a final Certificate for Payment stating that to the best of the Architect's knowledge, information and belief, and on the basis of the Architect's on-site visits and inspections, the Work has been completed in accordance with the Contract Documents and that the entire balance found to be due the Contractor and noted in the final Certificate is due and payable. The Architect's final Certificate for Payment will constitute a further representation that conditions listed in Section 9.10.2 as precedent to the Contractor's being entitled to final payment have been fulfilled.

§ 9.10.2 Neither final payment nor any remaining retained percentage shall become due until the Contractor submits to the Architect (1) an affidavit that payrolls, bills for materials and equipment, and other indebtedness connected with the Work for which the Owner or the Owner's property might be responsible or encumbered (less amounts withheld by Owner) have been paid or otherwise satisfied, (2) a certificate evidencing that insurance required by the Contract Documents to remain in force after final payment is currently in effect, (3) a written statement that the Contractor knows of no reason that the insurance will not be renewable to cover the period required by the Contract Documents, (4) consent of surety, if any, to final payment, (5) documentation of any special warranties, such as manufacturers' warranties or specific Subcontractor warranties, and (6) if required by the Owner, other data establishing payment or satisfaction of obligations, such as receipts and releases and waivers of liens, claims, security interests, or encumbrances arising out of the Contract, to the extent and in such form as may be designated by the Owner. If a Subcontractor refuses to furnish a release or waiver required by the Owner, the Contractor may furnish a bond satisfactory to the Owner to indemnify the Owner against such lien, claim, security interest, or encumbrance. If a lien, claim, security interest, or encumbrance remains unsatisfied after payments are made, the Contractor shall refund to the Owner all money that the Owner may be compelled to pay in discharging the lien, claim, security interest, or encumbrance, including all costs and reasonable attorneys' fees.

§ 9.10.3 If, after Substantial Completion of the Work, final completion thereof is materially delayed through no fault of the Contractor or by issuance of Change Orders affecting final completion, and the Architect so confirms, the Owner shall, upon application by the Contractor and certification by the Architect, and without terminating the Contract, make payment of the balance due for that portion of the Work fully completed, corrected, and accepted. If the remaining balance for Work not fully completed or corrected is less than retainage stipulated in the Contract Documents, and if bonds have been furnished, the written consent of the surety to payment of the balance due for that portion of the Work fully completed and accepted shall be submitted by the Contractor to the Architect prior to certification of such payment. Such payment shall be made under terms and conditions governing final payment, except that it shall not constitute a waiver of Claims.

- § 9.10.4 The making of final payment shall constitute a waiver of Claims by the Owner except those arising from
  - .1 liens, Claims, security interests, or encumbrances arising out of the Contract and unsettled;
  - .2 failure of the Work to comply with the requirements of the Contract Documents;
  - .3 terms of special warranties required by the Contract Documents; or
  - .4 audits performed by the Owner, if permitted by the Contract Documents, after final payment.

§ 9.10.5 Acceptance of final payment by the Contractor, a Subcontractor, or a supplier, shall constitute a waiver of claims by that payee except those previously made in writing and identified by that payee as unsettled at the time of final Application for Payment.

### ARTICLE 10 PROTECTION OF PERSONS AND PROPERTY

# § 10.1 Safety Precautions and Programs

The Contractor shall be responsible for initiating, maintaining, and supervising all safety precautions and programs in connection with the performance of the Contract.

# § 10.2 Safety of Persons and Property

§ 10.2.1 The Contractor shall take reasonable precautions for safety of, and shall provide reasonable protection to prevent damage, injury, or loss to

- .1 employees on the Work and other persons who may be affected thereby;
- .2 the Work and materials and equipment to be incorporated therein, whether in storage on or off the site, under care, custody, or control of the Contractor, a Subcontractor, or a Sub-subcontractor; and
- .3 other property at the site or adjacent thereto, such as trees, shrubs, lawns, walks, pavements, roadways, structures, and utilities not designated for removal, relocation, or replacement in the course of construction.
- § 10.2.2 The Contractor shall comply with, and give notices required by applicable laws, statutes, ordinances, codes, rules and regulations, and lawful orders of public authorities, bearing on safety of persons or property or their protection from damage, injury, or loss.
- § 10.2.3 The Contractor shall implement, erect, and maintain, as required by existing conditions and performance of the Contract, reasonable safeguards for safety and protection, including posting danger signs and other warnings against hazards; promulgating safety regulations; and notifying the owners and users of adjacent sites and utilities of the safeguards.
- § 10.2.4 When use or storage of explosives or other hazardous materials or equipment, or unusual methods are necessary for execution of the Work, the Contractor shall exercise utmost care and carry on such activities under supervision of properly qualified personnel.
- § 10.2.5 The Contractor shall promptly remedy damage and loss (other than damage or loss insured under property insurance required by the Contract Documents) to property referred to in Sections 10.2.1.2 and 10.2.1.3 caused in whole or in part by the Contractor, a Subcontractor, a Sub-subcontractor, or anyone directly or indirectly employed by any of them, or by anyone for whose acts they may be liable and for which the Contractor is responsible under Sections 10.2.1.2 and 10.2.1.3. The Contractor may make a Claim for the cost to remedy the damage or loss to the extent such damage or loss is attributable to acts or omissions of the Owner or Architect or anyone directly or indirectly employed by either of them, or by anyone for whose acts either of them may be liable, and not attributable to the fault or negligence of the Contractor. The foregoing obligations of the Contractor are in addition to the Contractor's obligations under Section 3.18.
- § 10.2.6 The Contractor shall designate a responsible member of the Contractor's organization at the site whose duty shall be the prevention of accidents. This person shall be the Contractor's superintendent unless otherwise designated by the Contractor in writing to the Owner and Architect.
- § 10.2.7 The Contractor shall not permit any part of the construction or site to be loaded so as to cause damage or create an unsafe condition.

#### § 10.2.8 Injury or Damage to Person or Property

If either party suffers injury or damage to person or property because of an act or omission of the other party, or of others for whose acts such party is legally responsible, notice of the injury or damage, whether or not insured, shall be given to the other party within a reasonable time not exceeding 21 days after discovery. The notice shall provide sufficient detail to enable the other party to investigate the matter.

#### § 10.3 Hazardous Materials and Substances

- § 10.3.1 The Contractor is responsible for compliance with any requirements included in the Contract Documents regarding hazardous materials or substances. If the Contractor encounters a hazardous material or substance not addressed in the Contract Documents and if reasonable precautions will be inadequate to prevent foreseeable bodily injury or death to persons resulting from a material or substance, including but not limited to asbestos or polychlorinated biphenyl (PCB), encountered on the site by the Contractor, the Contractor shall, upon recognizing the condition, immediately stop Work in the affected area and notify the Owner and Architect of the condition.
- § 10.3.2 Upon receipt of the Contractor's notice, the Owner shall obtain the services of a licensed laboratory to verify the presence or absence of the material or substance reported by the Contractor and, in the event such material or substance is found to be present, to cause it to be rendered harmless. Unless otherwise required by the Contract Documents, the Owner shall furnish in writing to the Contractor and Architect the names and qualifications of persons or entities who are to perform tests verifying the presence or absence of the material or substance or who are to perform the task of removal or safe containment of the material or substance. The Contractor and the Architect will

promptly reply to the Owner in writing stating whether or not either has reasonable objection to the persons or entities proposed by the Owner. If either the Contractor or Architect has an objection to a person or entity proposed by the Owner, the Owner shall propose another to whom the Contractor and the Architect have no reasonable objection. When the material or substance has been rendered harmless, Work in the affected area shall resume upon written agreement of the Owner and Contractor. By Change Order, the Contract Time shall be extended appropriately and the Contract Sum shall be increased by the amount of the Contractor's reasonable additional costs of shutdown, delay, and start-up.

- § 10.3.3 To the fullest extent permitted by law, the Owner shall indemnify and hold harmless the Contractor, Subcontractors, Architect, Architect's consultants, and agents and employees of any of them from and against claims, damages, losses, and expenses, including but not limited to attorneys' fees, arising out of or resulting from performance of the Work in the affected area if in fact the material or substance presents the risk of bodily injury or death as described in Section 10.3.1 and has not been rendered harmless, provided that such claim, damage, loss, or expense is attributable to bodily injury, sickness, disease or death, or to injury to or destruction of tangible property (other than the Work itself), except to the extent that such damage, loss, or expense is due to the fault or negligence of the party seeking indemnity.
- § 10.3.4 The Owner shall not be responsible under this Section 10.3 for hazardous materials or substances the Contractor brings to the site unless such materials or substances are required by the Contract Documents. The Owner shall be responsible for hazardous materials or substances required by the Contract Documents, except to the extent of the Contractor's fault or negligence in the use and handling of such materials or substances.
- § 10.3.5 The Contractor shall reimburse the Owner for the cost and expense the Owner incurs (1) for remediation of hazardous materials or substances the Contractor brings to the site and negligently handles, or (2) where the Contractor fails to perform its obligations under Section 10.3.1, except to the extent that the cost and expense are due to the Owner's fault or negligence.
- § 10.3.6 If, without negligence on the part of the Contractor, the Contractor is held liable by a government agency for the cost of remediation of a hazardous material or substance solely by reason of performing Work as required by the Contract Documents, the Owner shall reimburse the Contractor for all cost and expense thereby incurred.

# § 10.4 Emergencies

In an emergency affecting safety of persons or property, the Contractor shall act, at the Contractor's discretion, to prevent threatened damage, injury, or loss. Additional compensation or extension of time claimed by the Contractor on account of an emergency shall be determined as provided in Article 15 and Article 7.

#### ARTICLE 11 INSURANCE AND BONDS

# § 11.1 Contractor's Insurance and Bonds

- § 11.1.1 The Contractor shall purchase and maintain insurance of the types and limits of liability, containing the endorsements, and subject to the terms and conditions, as described in the Agreement or elsewhere in the Contract Documents. The Contractor shall purchase and maintain the required insurance from an insurance company or insurance companies lawfully authorized to issue insurance in the jurisdiction where the Project is located. The Owner, Architect, and Architect's consultants shall be named as additional insureds under the Contractor's commercial general liability policy or as otherwise described in the Contract Documents.
- § 11.1.2 The Contractor shall provide surety bonds of the types, for such penal sums, and subject to such terms and conditions as required by the Contract Documents. The Contractor shall purchase and maintain the required bonds from a company or companies lawfully authorized to issue surety bonds in the jurisdiction where the Project is located.
- § 11.1.3 Upon the request of any person or entity appearing to be a potential beneficiary of bonds covering payment of obligations arising under the Contract, the Contractor shall promptly furnish a copy of the bonds or shall authorize a copy to be furnished.
- § 11.1.4 Notice of Cancellation or Expiration of Contractor's Required Insurance. Within three (3) business days of the date the Contractor becomes aware of an impending or actual cancellation or expiration of any insurance required by the Contract Documents, the Contractor shall provide notice to the Owner of such impending or actual cancellation or expiration. Upon receipt of notice from the Contractor, the Owner shall, unless the lapse in coverage arises from an act

or omission of the Owner, have the right to stop the Work until the lapse in coverage has been cured by the procurement of replacement coverage by the Contractor. The furnishing of notice by the Contractor shall not relieve the Contractor of any contractual obligation to provide any required coverage.

#### § 11.2 Owner's Insurance

§ 11.2.1 The Owner shall purchase and maintain insurance of the types and limits of liability, containing the endorsements, and subject to the terms and conditions, as described in the Agreement or elsewhere in the Contract Documents. The Owner shall purchase and maintain the required insurance from an insurance company or insurance companies lawfully authorized to issue insurance in the jurisdiction where the Project is located.

§ 11.2.2 Failure to Purchase Required Property Insurance. If the Owner fails to purchase and maintain the required property insurance, with all of the coverages and in the amounts described in the Agreement or elsewhere in the Contract Documents, the Owner shall inform the Contractor in writing prior to commencement of the Work. Upon receipt of notice from the Owner, the Contractor may delay commencement of the Work and may obtain insurance that will protect the interests of the Contractor, Subcontractors, and Sub-Subcontractors in the Work. When the failure to provide coverage has been cured or resolved, the Contract Sum and Contract Time shall be equitably adjusted. In the event the Owner fails to procure coverage, the Owner waives all rights against the Contractor, Subcontractors, and Sub-subcontractors to the extent the loss to the Owner would have been covered by the insurance to have been procured by the Owner. The cost of the insurance shall be charged to the Owner by a Change Order. If the Owner does not provide written notice, and the Contractor is damaged by the failure or neglect of the Owner to purchase or maintain the required insurance, the Owner shall reimburse the Contractor for all reasonable costs and damages attributable thereto.

§ 11.2.3 Notice of Cancellation or Expiration of Owner's Required Property Insurance. Within three (3) business days of the date the Owner becomes aware of an impending or actual cancellation or expiration of any property insurance required by the Contract Documents, the Owner shall provide notice to the Contractor of such impending or actual cancellation or expiration. Unless the lapse in coverage arises from an act or omission of the Contractor: (1) the Contractor, upon receipt of notice from the Owner, shall have the right to stop the Work until the lapse in coverage has been cured by the procurement of replacement coverage by either the Owner or the Contractor; (2) the Contract Time and Contract Sum shall be equitably adjusted; and (3) the Owner waives all rights against the Contractor, Subcontractors, and Sub-subcontractors to the extent any loss to the Owner would have been covered by the insurance had it not expired or been cancelled. If the Contractor purchases replacement coverage, the cost of the insurance shall be charged to the Owner by an appropriate Change Order. The furnishing of notice by the Owner shall not relieve the Owner of any contractual obligation to provide required insurance.

### § 11.3 Waivers of Subrogation

§ 11.3.1 The Owner and Contractor waive all rights against (1) each other and any of their subcontractors, sub-subcontractors, agents, and employees, each of the other; (2) the Architect and Architect's consultants; and (3) Separate Contractors, if any, and any of their subcontractors, sub-subcontractors, agents, and employees, for damages caused by fire, or other causes of loss, to the extent those losses are covered by property insurance required by the Agreement or other property insurance applicable to the Project, except such rights as they have to proceeds of such insurance. The Owner or Contractor, as appropriate, shall require similar written waivers in favor of the individuals and entities identified above from the Architect, Architect's consultants, Separate Contractors, subcontractors, and sub-subcontractors. The policies of insurance purchased and maintained by each person or entity agreeing to waive claims pursuant to this section 11.3.1 shall not prohibit this waiver of subrogation. This waiver of subrogation shall be effective as to a person or entity (1) even though that person or entity would otherwise have a duty of indemnification, contractual or otherwise, (2) even though that person or entity did not pay the insurance premium directly or indirectly, or (3) whether or not the person or entity had an insurable interest in the damaged property.

§ 11.3.2 If during the Project construction period the Owner insures properties, real or personal or both, at or adjacent to the site by property insurance under policies separate from those insuring the Project, or if after final payment property insurance is to be provided on the completed Project through a policy or policies other than those insuring the Project during the construction period, to the extent permissible by such policies, the Owner waives all rights in accordance with the terms of Section 11.3.1 for damages caused by fire or other causes of loss covered by this separate property insurance.

§ 11.4 Loss of Use, Business Interruption, and Delay in Completion Insurance

The Owner, at the Owner's option, may purchase and maintain insurance that will protect the Owner against loss of use of the Owner's property, or the inability to conduct normal operations, due to fire or other causes of loss. The Owner waives all rights of action against the Contractor and Architect for loss of use of the Owner's property, due to fire or other hazards however caused.

# §11.5 Adjustment and Settlement of Insured Loss

§ 11.5.1 A loss insured under the property insurance required by the Agreement shall be adjusted by the Owner as fiduciary and made payable to the Owner as fiduciary for the insureds, as their interests may appear, subject to requirements of any applicable mortgagee clause and of Section 11.5.2. The Owner shall pay the Architect and Contractor their just shares of insurance proceeds received by the Owner, and by appropriate agreements the Architect and Contractor shall make payments to their consultants and Subcontractors in similar manner.

§ 11.5.2 Prior to settlement of an insured loss, the Owner shall notify the Contractor of the terms of the proposed settlement as well as the proposed allocation of the insurance proceeds. The Contractor shall have 14 days from receipt of notice to object to the proposed settlement or allocation of the proceeds. If the Contractor does not object, the Owner shall settle the loss and the Contractor shall be bound by the settlement and allocation. Upon receipt, the Owner shall deposit the insurance proceeds in a separate account and make the appropriate distributions. Thereafter, if no other agreement is made or the Owner does not terminate the Contract for convenience, the Owner and Contractor shall execute a Change Order for reconstruction of the damaged or destroyed Work in the amount allocated for that purpose. If the Contractor timely objects to either the terms of the proposed settlement or the allocation of the proceeds, the Owner may proceed to settle the insured loss, and any dispute between the Owner and Contractor arising out of the settlement or allocation of the proceeds shall be resolved pursuant to Article 15. Pending resolution of any dispute, the Owner may issue a Construction Change Directive for the reconstruction of the damaged or destroyed Work.

# ARTICLE 12 UNCOVERING AND CORRECTION OF WORK

# § 12.1 Uncovering of Work

§ 12.1.1 If a portion of the Work is covered contrary to the Architect's request or to requirements specifically expressed in the Contract Documents, it must, if requested in writing by the Architect, be uncovered for the Architect's examination and be replaced at the Contractor's expense without change in the Contract Time.

§ 12.1.2 If a portion of the Work has been covered that the Architect has not specifically requested to examine prior to its being covered, the Architect may request to see such Work and it shall be uncovered by the Contractor. If such Work is in accordance with the Contract Documents, the Contractor shall be entitled to an equitable adjustment to the Contract Sum and Contract Time as may be appropriate. If such Work is not in accordance with the Contract Documents, the costs of uncovering the Work, and the cost of correction, shall be at the Contractor's expense.

#### § 12.2 Correction of Work

#### § 12.2.1 Before Substantial Completion

The Contractor shall promptly correct Work rejected by the Architect or failing to conform to the requirements of the Contract Documents, discovered before Substantial Completion and whether or not fabricated, installed or completed. Costs of correcting such rejected Work, including additional testing and inspections, the cost of uncovering and replacement, and compensation for the Architect's services and expenses made necessary thereby, shall be at the Contractor's expense.

### § 12.2.2 After Substantial Completion

§ 12.2.2.1 In addition to the Contractor's obligations under Section 3.5, if, within one year after the date of Substantial Completion of the Work or designated portion thereof or after the date for commencement of warranties established under Section 9.9.1, or by terms of any applicable special warranty required by the Contract Documents, any of the Work is found to be not in accordance with the requirements of the Contract Documents, the Contractor shall correct it promptly after receipt of notice from the Owner to do so, unless the Owner has previously given the Contractor a written acceptance of such condition. The Owner shall give such notice promptly after discovery of the condition. During the one-year period for correction of Work, if the Owner fails to notify the Contractor and give the Contractor an opportunity to make the correction, the Owner waives the rights to require correction by the Contractor and to make a claim for breach of warranty. If the Contractor fails to correct nonconforming Work within a reasonable time during that period after receipt of notice from the Owner or Architect, the Owner may correct it in accordance with Section 2.5.

**User Notes:** 

- § 12.2.2.2 The one-year period for correction of Work shall be extended with respect to portions of Work first performed after Substantial Completion by the period of time between Substantial Completion and the actual completion of that portion of the Work.
- § 12.2.2.3 The one-year period for correction of Work shall not be extended by corrective Work performed by the Contractor pursuant to this Section 12.2.
- § 12.2.3 The Contractor shall remove from the site portions of the Work that are not in accordance with the requirements of the Contract Documents and are neither corrected by the Contractor nor accepted by the Owner.
- § 12.2.4 The Contractor shall bear the cost of correcting destroyed or damaged construction of the Owner or Separate Contractors, whether completed or partially completed, caused by the Contractor's correction or removal of Work that is not in accordance with the requirements of the Contract Documents.
- § 12.2.5 Nothing contained in this Section 12.2 shall be construed to establish a period of limitation with respect to other obligations the Contractor has under the Contract Documents. Establishment of the one-year period for correction of Work as described in Section 12.2.2 relates only to the specific obligation of the Contractor to correct the Work, and has no relationship to the time within which the obligation to comply with the Contract Documents may be sought to be enforced, nor to the time within which proceedings may be commenced to establish the Contractor's liability with respect to the Contractor's obligations other than specifically to correct the Work.

#### § 12.3 Acceptance of Nonconforming Work

If the Owner prefers to accept Work that is not in accordance with the requirements of the Contract Documents, the Owner may do so instead of requiring its removal and correction, in which case the Contract Sum will be reduced as appropriate and equitable. Such adjustment shall be effected whether or not final payment has been made.

#### ARTICLE 13 MISCELLANEOUS PROVISIONS

#### § 13.1 Governing Law

The Contract shall be governed by the law of the place where the Project is located, excluding that jurisdiction's choice of law rules. If the parties have selected arbitration as the method of binding dispute resolution, the Federal Arbitration Act shall govern Section 15.4.

# § 13.2 Successors and Assigns

- § 13.2.1 The Owner and Contractor respectively bind themselves, their partners, successors, assigns, and legal representatives to covenants, agreements, and obligations contained in the Contract Documents. Except as provided in Section 13.2.2, neither party to the Contract shall assign the Contract as a whole without written consent of the other. If either party attempts to make an assignment without such consent, that party shall nevertheless remain legally responsible for all obligations under the Contract.
- § 13.2.2 The Owner may, without consent of the Contractor, assign the Contract to a lender providing construction financing for the Project, if the lender assumes the Owner's rights and obligations under the Contract Documents. The Contractor shall execute all consents reasonably required to facilitate the assignment.

# § 13.3 Rights and Remedies

- § 13.3.1 Duties and obligations imposed by the Contract Documents and rights and remedies available thereunder shall be in addition to and not a limitation of duties, obligations, rights, and remedies otherwise imposed or available by law.
- § 13.3.2 No action or failure to act by the Owner, Architect, or Contractor shall constitute a waiver of a right or duty afforded them under the Contract, nor shall such action or failure to act constitute approval of or acquiescence in a breach thereunder, except as may be specifically agreed upon in writing.

#### § 13.4 Tests and Inspections

§ 13.4.1 Tests, inspections, and approvals of portions of the Work shall be made as required by the Contract Documents and by applicable laws, statutes, ordinances, codes, rules, and regulations or lawful orders of public authorities. Unless otherwise provided, the Contractor shall make arrangements for such tests, inspections, and

approvals with an independent testing laboratory or entity acceptable to the Owner, or with the appropriate public authority, and shall bear all related costs of tests, inspections, and approvals. The Contractor shall give the Architect timely notice of when and where tests and inspections are to be made so that the Architect may be present for such procedures. The Owner shall bear costs of tests, inspections, or approvals that do not become requirements until after bids are received or negotiations concluded. The Owner shall directly arrange and pay for tests, inspections, or approvals where building codes or applicable laws or regulations so require.

- § 13.4.2 If the Architect, Owner, or public authorities having jurisdiction determine that portions of the Work require additional testing, inspection, or approval not included under Section 13.4.1, the Architect will, upon written authorization from the Owner, instruct the Contractor to make arrangements for such additional testing, inspection, or approval, by an entity acceptable to the Owner, and the Contractor shall give timely notice to the Architect of when and where tests and inspections are to be made so that the Architect may be present for such procedures. Such costs, except as provided in Section 13.4.3, shall be at the Owner's expense.
- § 13.4.3 If procedures for testing, inspection, or approval under Sections 13.4.1 and 13.4.2 reveal failure of the portions of the Work to comply with requirements established by the Contract Documents, all costs made necessary by such failure, including those of repeated procedures and compensation for the Architect's services and expenses, shall be at the Contractor's expense.
- § 13.4.4 Required certificates of testing, inspection, or approval shall, unless otherwise required by the Contract Documents, be secured by the Contractor and promptly delivered to the Architect.
- § 13.4.5 If the Architect is to observe tests, inspections, or approvals required by the Contract Documents, the Architect will do so promptly and, where practicable, at the normal place of testing.
- § 13.4.6 Tests or inspections conducted pursuant to the Contract Documents shall be made promptly to avoid unreasonable delay in the Work.

## § 13.5 Interest

Payments due and unpaid under the Contract Documents shall bear interest from the date payment is due at the rate the parties agree upon in writing or, in the absence thereof, at the legal rate prevailing from time to time at the place where the Project is located.

# ARTICLE 14 TERMINATION OR SUSPENSION OF THE CONTRACT

### § 14.1 Termination by the Contractor

- § 14.1.1 The Contractor may terminate the Contract if the Work is stopped for a period of 30 consecutive days through no act or fault of the Contractor, a Sub-subcontractor, their agents or employees, or any other persons or entities performing portions of the Work, for any of the following reasons:
  - .1 Issuance of an order of a court or other public authority having jurisdiction that requires all Work to be stopped;
  - An act of government, such as a declaration of national emergency, that requires all Work to be stopped;
  - 3 Because the Architect has not issued a Certificate for Payment and has not notified the Contractor of the reason for withholding certification as provided in Section 9.4.1, or because the Owner has not made payment on a Certificate for Payment within the time stated in the Contract Documents; or
  - .4 The Owner has failed to furnish to the Contractor reasonable evidence as required by Section 2.2.
- § 14.1.2 The Contractor may terminate the Contract if, through no act or fault of the Contractor, a Subcontractor, a Sub-subcontractor, their agents or employees, or any other persons or entities performing portions of the Work, repeated suspensions, delays, or interruptions of the entire Work by the Owner as described in Section 14.3, constitute in the aggregate more than 100 percent of the total number of days scheduled for completion, or 120 days in any 365-day period, whichever is less.
- § 14.1.3 If one of the reasons described in Section 14.1.1 or 14.1.2 exists, the Contractor may, upon seven days' notice to the Owner and Architect, terminate the Contract and recover from the Owner payment for Work executed, as well as reasonable overhead and profit on Work not executed, and costs incurred by reason of such termination.

§ 14.1.4 If the Work is stopped for a period of 60 consecutive days through no act or fault of the Contractor, a Sub-subcontractor, or their agents or employees or any other persons or entities performing portions of the Work because the Owner has repeatedly failed to fulfill the Owner's obligations under the Contract Documents with respect to matters important to the progress of the Work, the Contractor may, upon seven additional days' notice to the Owner and the Architect, terminate the Contract and recover from the Owner as provided in Section 14.1.3.

## § 14.2 Termination by the Owner for Cause

- § 14.2.1 The Owner may terminate the Contract if the Contractor
  - .1 repeatedly refuses or fails to supply enough properly skilled workers or proper materials;
  - .2 fails to make payment to Subcontractors or suppliers in accordance with the respective agreements between the Contractor and the Subcontractors or suppliers;
  - .3 repeatedly disregards applicable laws, statutes, ordinances, codes, rules and regulations, or lawful orders of a public authority; or
  - .4 otherwise is guilty of substantial breach of a provision of the Contract Documents.
- § 14.2.2 When any of the reasons described in Section 14.2.1 exist, and upon certification by the Architect that sufficient cause exists to justify such action, the Owner may, without prejudice to any other rights or remedies of the Owner and after giving the Contractor and the Contractor's surety, if any, seven days' notice, terminate employment of the Contractor and may, subject to any prior rights of the surety:
  - .1 Exclude the Contractor from the site and take possession of all materials, equipment, tools, and construction equipment and machinery thereon owned by the Contractor;
  - .2 Accept assignment of subcontracts pursuant to Section 5.4; and
  - .3 Finish the Work by whatever reasonable method the Owner may deem expedient. Upon written request of the Contractor, the Owner shall furnish to the Contractor a detailed accounting of the costs incurred by the Owner in finishing the Work.
- § 14.2.3 When the Owner terminates the Contract for one of the reasons stated in Section 14.2.1, the Contractor shall not be entitled to receive further payment until the Work is finished.
- § 14.2.4 If the unpaid balance of the Contract Sum exceeds costs of finishing the Work, including compensation for the Architect's services and expenses made necessary thereby, and other damages incurred by the Owner and not expressly waived, such excess shall be paid to the Contractor. If such costs and damages exceed the unpaid balance, the Contractor shall pay the difference to the Owner. The amount to be paid to the Contractor or Owner, as the case may be, shall be certified by the Initial Decision Maker, upon application, and this obligation for payment shall survive termination of the Contract.

#### § 14.3 Suspension by the Owner for Convenience

- § 14.3.1 The Owner may, without cause, order the Contractor in writing to suspend, delay or interrupt the Work, in whole or in part for such period of time as the Owner may determine.
- § 14.3.2 The Contract Sum and Contract Time shall be adjusted for increases in the cost and time caused by suspension, delay, or interruption under Section 14.3.1. Adjustment of the Contract Sum shall include profit. No adjustment shall be made to the extent
  - .1 that performance is, was, or would have been, so suspended, delayed, or interrupted, by another cause for which the Contractor is responsible; or
  - that an equitable adjustment is made or denied under another provision of the Contract.

#### § 14.4 Termination by the Owner for Convenience

- § 14.4.1 The Owner may, at any time, terminate the Contract for the Owner's convenience and without cause.
- § 14.4.2 Upon receipt of notice from the Owner of such termination for the Owner's convenience, the Contractor shall
  - decease operations as directed by the Owner in the notice;
  - .2 take actions necessary, or that the Owner may direct, for the protection and preservation of the Work;
  - .3 except for Work directed to be performed prior to the effective date of termination stated in the notice, terminate all existing subcontracts and purchase orders and enter into no further subcontracts and purchase orders.

§ 14.4.3 In case of such termination for the Owner's convenience, the Owner shall pay the Contractor for Work properly executed; costs incurred by reason of the termination, including costs attributable to termination of Subcontracts; and the termination fee, if any, set forth in the Agreement.

### ARTICLE 15 CLAIMS AND DISPUTES

§ 15.1 Claims

### § 15.1.1 Definition

A Claim is a demand or assertion by one of the parties seeking, as a matter of right, payment of money, a change in the Contract Time, or other relief with respect to the terms of the Contract. The term "Claim" also includes other disputes and matters in question between the Owner and Contractor arising out of or relating to the Contract. The responsibility to substantiate Claims shall rest with the party making the Claim. This Section 15.1.1 does not require the Owner to file a Claim in order to impose liquidated damages in accordance with the Contract Documents.

# § 15.1.2 Time Limits on Claims

The Owner and Contractor shall commence all Claims and causes of action against the other and arising out of or related to the Contract, whether in contract, tort, breach of warranty or otherwise, in accordance with the requirements of the binding dispute resolution method selected in the Agreement and within the period specified by applicable law, but in any case not more than 10 years after the date of Substantial Completion of the Work. The Owner and Contractor waive all Claims and causes of action not commenced in accordance with this Section 15.1.2.

### § 15.1.3 Notice of Claims

- § 15.1.3.1 Claims by either the Owner or Contractor, where the condition giving rise to the Claim is first discovered prior to expiration of the period for correction of the Work set forth in Section 12.2.2, shall be initiated by notice to the other party and to the Initial Decision Maker with a copy sent to the Architect, if the Architect is not serving as the Initial Decision Maker. Claims by either party under this Section 15.1.3.1 shall be initiated within 21 days after occurrence of the event giving rise to such Claim or within 21 days after the claimant first recognizes the condition giving rise to the Claim, whichever is later.
- § 15.1.3.2 Claims by either the Owner or Contractor, where the condition giving rise to the Claim is first discovered after expiration of the period for correction of the Work set forth in Section 12.2.2, shall be initiated by notice to the other party. In such event, no decision by the Initial Decision Maker is required.

### § 15.1.4 Continuing Contract Performance

- § 15.1.4.1 Pending final resolution of a Claim, except as otherwise agreed in writing or as provided in Section 9.7 and Article 14, the Contractor shall proceed diligently with performance of the Contract and the Owner shall continue to make payments in accordance with the Contract Documents.
- § 15.1.4.2 The Contract Sum and Contract Time shall be adjusted in accordance with the Initial Decision Maker's decision, subject to the right of either party to proceed in accordance with this Article 15. The Architect will issue Certificates for Payment in accordance with the decision of the Initial Decision Maker.

# § 15.1.5 Claims for Additional Cost

If the Contractor wishes to make a Claim for an increase in the Contract Sum, notice as provided in Section 15.1.3 shall be given before proceeding to execute the portion of the Work that is the subject of the Claim. Prior notice is not required for Claims relating to an emergency endangering life or property arising under Section 10.4.

# § 15.1.6 Claims for Additional Time

- § 15.1.6.1 If the Contractor wishes to make a Claim for an increase in the Contract Time, notice as provided in Section 15.1.3 shall be given. The Contractor's Claim shall include an estimate of cost and of probable effect of delay on progress of the Work. In the case of a continuing delay, only one Claim is necessary.
- § 15.1.6.2 If adverse weather conditions are the basis for a Claim for additional time, such Claim shall be documented by data substantiating that weather conditions were abnormal for the period of time, could not have been reasonably anticipated, and had an adverse effect on the scheduled construction.

**User Notes:** 

#### § 15.1.7 Waiver of Claims for Consequential Damages

The Contractor and Owner waive Claims against each other for consequential damages arising out of or relating to this Contract. This mutual waiver includes

- damages incurred by the Owner for rental expenses, for losses of use, income, profit, financing, business and reputation, and for loss of management or employee productivity or of the services of such
- .2 damages incurred by the Contractor for principal office expenses including the compensation of personnel stationed there, for losses of financing, business and reputation, and for loss of profit, except anticipated profit arising directly from the Work.

This mutual waiver is applicable, without limitation, to all consequential damages due to either party's termination in accordance with Article 14. Nothing contained in this Section 15.1.7 shall be deemed to preclude assessment of liquidated damages, when applicable, in accordance with the requirements of the Contract Documents.

#### § 15.2 Initial Decision

- § 15.2.1 Claims, excluding those where the condition giving rise to the Claim is first discovered after expiration of the period for correction of the Work set forth in Section 12.2.2 or arising under Sections 10.3, 10.4, and 11.5, shall be referred to the Initial Decision Maker for initial decision. The Architect will serve as the Initial Decision Maker, unless otherwise indicated in the Agreement. Except for those Claims excluded by this Section 15.2.1, an initial decision shall be required as a condition precedent to mediation of any Claim. If an initial decision has not been rendered within 30 days after the Claim has been referred to the Initial Decision Maker, the party asserting the Claim may demand mediation and binding dispute resolution without a decision having been rendered. Unless the Initial Decision Maker and all affected parties agree, the Initial Decision Maker will not decide disputes between the Contractor and persons or entities other than the Owner.
- § 15.2.2 The Initial Decision Maker will review Claims and within ten days of the receipt of a Claim take one or more of the following actions: (1) request additional supporting data from the claimant or a response with supporting data from the other party, (2) reject the Claim in whole or in part, (3) approve the Claim, (4) suggest a compromise, or (5) advise the parties that the Initial Decision Maker is unable to resolve the Claim if the Initial Decision Maker lacks sufficient information to evaluate the merits of the Claim or if the Initial Decision Maker concludes that, in the Initial Decision Maker's sole discretion, it would be inappropriate for the Initial Decision Maker to resolve the Claim.
- § 15.2.3 In evaluating Claims, the Initial Decision Maker may, but shall not be obligated to, consult with or seek information from either party or from persons with special knowledge or expertise who may assist the Initial Decision Maker in rendering a decision. The Initial Decision Maker may request the Owner to authorize retention of such persons at the Owner's expense.
- § 15.2.4 If the Initial Decision Maker requests a party to provide a response to a Claim or to furnish additional supporting data, such party shall respond, within ten days after receipt of the request, and shall either (1) provide a response on the requested supporting data, (2) advise the Initial Decision Maker when the response or supporting data will be furnished, or (3) advise the Initial Decision Maker that no supporting data will be furnished. Upon receipt of the response or supporting data, if any, the Initial Decision Maker will either reject or approve the Claim in whole or in part.
- § 15.2.5 The Initial Decision Maker will render an initial decision approving or rejecting the Claim, or indicating that the Initial Decision Maker is unable to resolve the Claim. This initial decision shall (1) be in writing; (2) state the reasons therefor; and (3) notify the parties and the Architect, if the Architect is not serving as the Initial Decision Maker, of any change in the Contract Sum or Contract Time or both. The initial decision shall be final and binding on the parties but subject to mediation and, if the parties fail to resolve their dispute through mediation, to binding dispute resolution.
- § 15.2.6 Either party may file for mediation of an initial decision at any time, subject to the terms of Section 15.2.6.1.
- § 15.2.6.1 Either party may, within 30 days from the date of receipt of an initial decision, demand in writing that the other party file for mediation. If such a demand is made and the party receiving the demand fails to file for mediation within 30 days after receipt thereof, then both parties waive their rights to mediate or pursue binding dispute resolution proceedings with respect to the initial decision.

- § 15.2.7 In the event of a Claim against the Contractor, the Owner may, but is not obligated to, notify the surety, if any, of the nature and amount of the Claim. If the Claim relates to a possibility of a Contractor's default, the Owner may, but is not obligated to, notify the surety and request the surety's assistance in resolving the controversy.
- § 15.2.8 If a Claim relates to or is the subject of a mechanic's lien, the party asserting such Claim may proceed in accordance with applicable law to comply with the lien notice or filing deadlines.

### § 15.3 Mediation

- § 15.3.1 Claims, disputes, or other matters in controversy arising out of or related to the Contract, except those waived as provided for in Sections 9.10.4, 9.10.5, and 15.1.7, shall be subject to mediation as a condition precedent to binding dispute resolution.
- § 15.3.2 The parties shall endeavor to resolve their Claims by mediation which, unless the parties mutually agree otherwise, shall be administered by the American Arbitration Association in accordance with its Construction Industry Mediation Procedures in effect on the date of the Agreement. A request for mediation shall be made in writing, delivered to the other party to the Contract, and filed with the person or entity administering the mediation. The request may be made concurrently with the filing of binding dispute resolution proceedings but, in such event, mediation shall proceed in advance of binding dispute resolution proceedings, which shall be stayed pending mediation for a period of 60 days from the date of filing, unless stayed for a longer period by agreement of the parties or court order. If an arbitration is stayed pursuant to this Section 15.3.2, the parties may nonetheless proceed to the selection of the arbitrator(s) and agree upon a schedule for later proceedings.
- § 15.3.3 Either party may, within 30 days from the date that mediation has been concluded without resolution of the dispute or 60 days after mediation has been demanded without resolution of the dispute, demand in writing that the other party file for binding dispute resolution. If such a demand is made and the party receiving the demand fails to file for binding dispute resolution within 60 days after receipt thereof, then both parties waive their rights to binding dispute resolution proceedings with respect to the initial decision.
- § 15.3.4 The parties shall share the mediator's fee and any filing fees equally. The mediation shall be held in the place where the Project is located, unless another location is mutually agreed upon. Agreements reached in mediation shall be enforceable as settlement agreements in any court having jurisdiction thereof.

# § 15.4 Arbitration

- § 15.4.1 If the parties have selected arbitration as the method for binding dispute resolution in the Agreement, any Claim subject to, but not resolved by, mediation shall be subject to arbitration which, unless the parties mutually agree otherwise, shall be administered by the American Arbitration Association in accordance with its Construction Industry Arbitration Rules in effect on the date of the Agreement. The Arbitration shall be conducted in the place where the Project is located, unless another location is mutually agreed upon. A demand for arbitration shall be made in writing, delivered to the other party to the Contract, and filed with the person or entity administering the arbitration. The party filing a notice of demand for arbitration must assert in the demand all Claims then known to that party on which arbitration is permitted to be demanded.
- § 15.4.1.1 A demand for arbitration shall be made no earlier than concurrently with the filing of a request for mediation, but in no event shall it be made after the date when the institution of legal or equitable proceedings based on the Claim would be barred by the applicable statute of limitations. For statute of limitations purposes, receipt of a written demand for arbitration by the person or entity administering the arbitration shall constitute the institution of legal or equitable proceedings based on the Claim.
- § 15.4.2 The award rendered by the arbitrator or arbitrators shall be final, and judgment may be entered upon it in accordance with applicable law in any court having jurisdiction thereof.
- § 15.4.3 The foregoing agreement to arbitrate and other agreements to arbitrate with an additional person or entity duly consented to by parties to the Agreement, shall be specifically enforceable under applicable law in any court having jurisdiction thereof.

User Notes:

#### § 15.4.4 Consolidation or Joinder

- § 15.4.4.1 Subject to the rules of the American Arbitration Association or other applicable arbitration rules, either party may consolidate an arbitration conducted under this Agreement with any other arbitration to which it is a party provided that (1) the arbitration agreement governing the other arbitration permits consolidation, (2) the arbitrations to be consolidated substantially involve common questions of law or fact, and (3) the arbitrations employ materially similar procedural rules and methods for selecting arbitrator(s).
- § 15.4.4.2 Subject to the rules of the American Arbitration Association or other applicable arbitration rules, either party may include by joinder persons or entities substantially involved in a common question of law or fact whose presence is required if complete relief is to be accorded in arbitration, provided that the party sought to be joined consents in writing to such joinder. Consent to arbitration involving an additional person or entity shall not constitute consent to arbitration of any claim, dispute or other matter in question not described in the written consent.
- § 15.4.4.3 The Owner and Contractor grant to any person or entity made a party to an arbitration conducted under this Section 15.4, whether by joinder or consolidation, the same rights of joinder and consolidation as those of the Owner and Contractor under this Agreement.

# State of West Virginia

# Supplementary Conditions to AIA Document A201-2017 General Conditions of the Contract for Construction

The following Supplementary Conditions modify the General Conditions of the Contract for Construction, AIA Document A201, 2017 Edition. Where a portion of the General Conditions is modified or deleted by these Supplementary Conditions, the unaltered portions of the General Conditions shall remain in effect.

Order of Precedence: The documents contained in the contract to which this document has been attached shall be interpreted in the following order of precedence:

First Priority – Documents developed by the State or agency and utilized to provide public notice of the solicitation, along with other general terms and conditions shall be first in priority.

Second Priority – This document "Supplementary Conditions to the AIA Document A201-2017 General Conditions of the Contract for Construction" shall be second in priority.

Third Priority – all other AIA documents including, but not limited to, the AIA Document A201-2017 General Conditions of the Contract for Construction and the A101-2017 Standard Form of Agreement Between Owner and Contractor (when utilized) shall be third or lower in priority.

# ARTICLE 1 GENERAL PROVISIONS

Add the following Section to Article 1:

#### §1.05 PARTY RELATIONS

§1.05 The Owner and their consultants, the Architect and their Consultants, and the Contractor and their Subcontractors agree to proceed with the Work on the basis of mutual trust, good faith and fair dealing.

#### §1.1 BASIC DEFINITIONS

# §1.1.1 THE CONTRACT DOCUMENTS

# §1.1.1 Delete the last sentence of this Section and substitute the following:

The Contract Documents also include the Bidding Documents (Advertisement or Invitation to Bid, Request for Quotations/Bids, Instructions to Bidders, Form of Proposal, Bid Bond and Sample Forms), Performance Bond, Payment Bond, Maintenance Bond (if applicable), Certificates of Insurance, Special Provisions For Disadvantaged and Women Business Enterprise Utilization (If bound herein).

#### §1.1.2 THE CONTRACT

# §1.1.2 Make the following changes to Section 1.1.2:

In the last sentence, insert "and the Contractor" after "The Architect" and delete "the Architect's" and insert "their respective".

# §1.2 Correlation and intent of Contract Documents

§1.2.1.1 In the second sentence, remove "any law" and insert "West Virginia law or any applicable federal law". In the last sentence, remove "by law" and insert "West Virginia law or any applicable federal law".

# §1.7 Digital Data Use and Transmission

§1.7 Delete the last sentence of this section in its entirety.

# §1.8 Building Information Models Use and Reliance

§ 1.8 Remove this section in its entirety and replace it with the following:

"Any use of, or reliance on, all or a portion of a building information model must be approved in advance by Owner and will only be permitted if the Parties have agreed upon and executed written documents to memorialize protocols governing the use of, and reliance on, the information contained in the model."

# ARTICLE 2 OWNER

§2.1 GENERAL

§ 2.1.1 Add the following after the last sentence:

Notwithstanding the foregoing, the parties understand that since Owner is a government entity, change orders will often require approval by entities in addition to owner. When owner is a state agency, those entities may include, but are not limited to, the West Virginia Attorney General's Office and the West Virginia Purchasing Division.

Additionally, approval may be required by agencies providing project funding, including but not limited to, West Virginia School Building Authority and agencies of the United States federal government.

- §2.1.2 Delete Section 2.1.2 in its entirety.
- §2.1 Add the following Section to 2.1:

§2.1.3 The Owner and the agency funding the project reserve the right to maintain a full time or part time project representative (sometimes referred to as the "Clerk of the Works") at the project site who shall keep the Owner informed of the progress and quality of the Work and responsibilities. The Contractor shall cooperate and assist the Clerk of the Works in the performance of his/her duties. The Clerk of the Works will not interfere with or be responsible for the Contractor's supervision and direction of the Work, and the Contractor's means, methods, techniques, sequences, and procedures, and for coordinating all portions of the Work. The Clerk of the Works may facilitate communications between the Owner, Architect, and Contractor but has no authority to make decisions for the Owner, approve modifications to the Contract Documents, the Contract Time, or Contract Sum. Additionally, Contractor is not permitted to rely on or consider decisions made by the Clerk of the Works on behalf of Owner

§2.2 Evidence of the Owner's Financial Arrangements: Delete § 2.2 and all of its subsections in its entirety.

### §2.3 Information and Services Required of Owner

§2.3.2 Make the following changes to Section 2.3.2:

In first sentence, delete the period and add ", when required pursuant to West Virginia Code §30-12-1 et seq." Add the following sentence at the end of Section 2.3.2: "If the Owner does not retain an architect lawfully licensed to practice architecture or an entity lawfully practicing architecture in the jurisdiction where the Project is located, the Owner will appoint an individual to assume the role and obligations of the Architect pursuant to this Agreement."

§2.3.3 Delete this section in its entirety.

§2.3.4 Delete the last sentence of Section 2.3.4 and substitute the following:

The Contractor shall confirm the locations of each utility. If the Owner has provided geotechnical and other tests to determine subsurface conditions, the Owner will provide such documents to the Contractor; the Contractor acknowledges that it will make no claims for any subsurface or any other conditions revealed by these tests.

# ARTICLE 3 CONTRACTOR

# §3.2 REVIEW OF CONTRACT DOCUMENTS AND FIELD CONDITIONS BY CONTRACTOR

§3.2.2 Add the following sentence to the end of Section 3.2.2:

Claims by Contractor resulting from its failure to familiarize itself with the site shall be deemed waived. Additionally, by submitting a bid or otherwise entering into this contract, Contractor acknowledges that it has reviewed and understands the contract documents and the work required by those documents. Any claims arising from Contractor's failure to review and understand the contract documents shall be deemed waived.

- §3.2.3 Delete Section 3.2.3 in its entirety and substitute the following:
  - §3.2.3 The Contractor acknowledges its continuing duty to review and evaluate the Construction Documents during performance of its services and shall immediately notify the Owner and the Architect about any problems, conflicts, defects, deficiencies, inconsistencies or omissions it discovers in or between the Construction Documents; and variances it discovers between the Construction Documents and applicable laws, statutes, building codes, rules and regulations.
- § 3.2.4 Add the following clauses to Section 3.2.4:
  - §3.2.4.1 If the Contractor performs any Work which it knows or should have known involves a recognized problem, conflict, defect, deficiency, inconsistency or omission in the Construction Documents; or a variance between the Construction Documents and requirements of applicable laws, statutes, building codes, rules and regulations, without notifying the Owner and the Architect prior to receiving written authorization from the Architect to proceed, the Contractor shall be responsible for the consequences of such performance.
  - §3.2.4.2 Before ordering any materials or doing any Work, the Contractor and Subcontractors shall verify all measurements at the site and shall be responsible for the correctness of same. Discrepancies shall be reported in writing to the Architect prior to proceeding with the Work. No extra charge or compensation will be

entertained due to differences between actual measurements and dimensions indicated on the drawings, if such differences do not result in a change in the scope of Work or if the Architect failed to receive written notice before the Work was performed.

### §3.4 LABOR AND MATERIALS

§3.4.1 Vendor must review and comply with the following statutory requirements affecting public construction projects, as well as any other applicable laws that are not referenced herein:

- W. Va. Code § 5-19-1 et seq., relating to domestic steel preference.
- W. Va. Code § 5A-3-56 relating to domestic steel preference, provided that the Owner is a state agency subject to Chapter 5A. Article 3 of the W. Va. Code.
- W. Va. Code § §21-1C-1 et seq., relating to local hiring preference
- W. Va. Code §21-1D-1 et seq., relating to drug free workplace requirements.

### §3.4 Add the following Sections to 3.4:

§3.4.4 Where materials and equipment are to be provided by the Owner under the Contract Documents, the Contractor shall notify the Owner in writing as to when materials and equipment are required on the project site in sufficient time to avoid delay in the Work.

§3.4.5 The Contractor shall employ labor on the Project or in connection with the Work, capable of working harmoniously with all trade crafts and any other individuals associated with the Project. The Contractor shall also use its best efforts and implement policies and practices to minimize the likelihood of any strike, work stoppage or other labor disturbance. Except as specifically provided in this Agreement, Contractor shall not be entitled to any adjustment in the Contract sum or Contract time and shall be liable to the Owner for all damages suffered by the Owner occurring as a result of work stoppages, slowdowns, disputes, or strikes by the work force of or provided by Contractor or its Subcontractors.

### §3.5 WARRANTY

§3.5 Add the following sentence at the end of Section 3.5:

The Contractor agrees to assign to the Owner at time of Final Completion of the Work, any and all manufacturer's warranties relating to materials and labor used in the Work and further agrees to perform the Work in such a manner so as to preserve any and all such warranties.

### §3.8 ALLOWANCES

§3.8.3 Make the following change to Section 3.8.3:

§3.8.3 Delete "with reasonable promptness" and insert "in sufficient time to avoid delay in the Work."

Add the following Section to 3.8:

§3.8.4 The Contractor shall promptly submit to the Owner an itemized account of any expenditure by the Contractor of the Contract allowance in sufficient detail to allow the Owner to properly account for such expenditure.

### **\$3.9 SUPERINTENDENT/PROJECT MANAGER**

§3.9.1 Add the following sentence to the end of Section 3.9.1:

The Contractor may also employ a competent project manager.

§3.9.2 Make the following changes to Section 3.9.2:

In the first sentence, add "and project manager, if applicable" after "superintendent." In the second sentence, add "or project manager, if applicable," after "superintendent."

§3.9.3 Make the following changes to Section 3.9.3:

In the first sentence, add "or project manager, if applicable," after "superintendent." In the second sentence, add "or project manager, if applicable," after "superintendent."

§3.9 Add the following Section to 3.9:

§3.9.4 The Owner shall have the right, at any time, to direct a change in the Contractor's representatives if their performance is deemed unsatisfactory.

### §3.10 CONTRACTOR'S CONSTRUCTION SCHEDULES

§3.10.1 Make the following changes to Section 3.10.1:

In the first sentence, delete the word "promptly" and substitute "by the earliest reasonable date".

Add the following sentence to the end of Section 3.10.1: "The Contractor shall submit an updated construction schedule with each payment application, unless waived by the Owner."

Add the following Sections to 3.10:

§3.10.4 At any time after the first thirty (30) days of the Contract Time, if it is found that the project is two (2) weeks or more behind schedule, beyond approved time extensions, or if at any time during

the last thirty (30) days of the scheduled Contract Time the Contractor is one (1) week or more behind schedule, the Contractor shall immediately submit a plan to the Owner describing how the Work will be placed back on schedule within the remaining Contract Time.

\$3,10.5 If the Owner and the Architect determine that the performance of the Work during any stage of the construction schedule last approved by the Owner has not progressed or reached the level of completion required by the Contract Documents, the Owner will have the right to order the Contractor to take corrective measures (hereinafter referred to collectively as Extraordinary Measures) necessary to expedite the progress of the Work, including, without limitation: (1) working additional shifts or overtime: (2) supplying additional manpower, equipment and facilities; and (3) other similar measures. Such Extraordinary Measures shall continue until the progress of the Work complies with the last approved construction schedule. The Owner's right to require Extraordinary Measures is solely for the purpose of ensuring the Contractor's compliance with the construction schedule after allowing for approved extensions of Contract Time as provided elsewhere in this Agreement. The Contractor is not entitled to an adjustment in the Contract Sum in connection with any Extraordinary Measures required by the Owner. The Owner may exercise its rights under this Section as frequently as the Owner deems necessary to ensure that the Contractor's performance of the Work will comply with the construction schedule.

### §3.11 DOCUMENTS AND SAMPLES AT THE SITE

§3.11 Insert the following sentence at the end of Section 3.11:

The Contractor's compliance with this Section 3.11 shall be a condition precedent to any obligation of the Owner to make Final Payment pursuant to this Agreement.

### §3.15 CLEANING UP

§3.15.2 Delete Section 3.15.2 in its entirety and substitute the following:

§3.15.2 If the Contractor fails to clean up as provided in the Contract Documents, the Owner may do so and may withhold such reasonable costs as necessary for the fulfillment of the Contractor's obligation under this Section 3.15. If the reasonable costs of such cleaning exceed the Contract Sum then due the Contractor, the Contractor shall reimburse the Owner the difference within thirty (30) consecutive calendar days of the Owner's written request.

Any materials, tools, supplies, or other personal property left by the Contractor shall be deemed abandoned property and the Owner shall have no obligation to hold or store the property on behalf of Contractor and may dispose of the abandoned property as if it were property of the State of West Virginia. Provided however, that prior to treating property as abandoned and disposing of it, Owner must

first provide Contractor with 10 days notice of its intent to do so. If any materials, tools, supplies or other personal property belong to a subcontractor, then Contractor is obligated to communicate this notice to its subcontractor immediately.

### §3.15 Add the following Section to 3.15:

§3.15.3 In order to achieve Substantial Completion, as defined by Section 9.8, for any portion of the Work, the Contractor must have the area where the Work is located fully cleaned and all materials and/or debris removed from site. The Certificate of Substantial Completion will not be issued until the Contractor has met this obligation.

# ARTICLE 4 ARCHITECT

### §4.1 GENERAL

### §4.2 ADMINISTRATION OF THE CONTRACT

§4.2 Make the following changes to Section 4.2:

§4.2.1 In the first sentence of Section 4.2.1 after the word Architect add ", unless otherwise indicated by the Owner,".

§4.2.2 In the first sentence of Section 4.2.2 strike the word "generally."

 $\S4.2.3$  In the first sentence of Section 4.2.3 strike the word "reasonably."

§4.2.5 Add the following sentence at the end of Section 4.2.5:

The Architect upon receipt of an Application for Payment from the Contractor shall either review and certify such amounts due for payment or return such Application for Payment to the Contractor for correction(s) within five (5) consecutive business days of receipt.

§4.2.7 Delete the first sentence of Section 4.2.7 and substitute the following:

The Architect will review and approve, or take other appropriate action upon, the Contractor's submittals such as Shop Drawings, Product Data and Samples for the purpose of checking for conformance with the Contract Documents.

Modify the second to last sentence by removing it in its entirety and replacing it with the following: The Architect's review shall not constitute approval of safety precautions or of any construction means, methods, techniques, sequences, or procedures, unless the Architect has established the required construction means, methods, techniques, sequences, or procedures, or the Contract Documents require such approval.

§4.2.8 Make the following change to Section 4.2.8:

In the first sentence, after the word Architect add ", in consultation with the Owner,".

# ARTICLE 5 SUBCONTRACTORS

- §5.2 Award of Subcontracts and Other Contracts for Portions of Work
- §5.2.1 Add the following sentence to Section 5.2.1.

This provision in no way limits the Contractor's legal obligations to report subcontractors and labor/material suppliers under W. Va. Code § 5-22-1(f) and obtain approval under W. Va. Code § 5-22-1(g) prior to any subcontractor substitution.

- §5.4 Contingent Assignment of Subcontracts: This section is removed in its entirety and replaced with the following:
- **§5.4 Emergency Contracts with Subcontractors:**

In the event that the general contractor fails to fulfill its contractual obligations and the performance bond has failed to provide an adequate remedy, Owner has the right to execute emergency contracts with subcontractors to ensure continuation of the work, provided that doing so is in compliance with the laws, rules, and procedures governing emergency contracting authority for Owner, and the emergency contract terms comply with all other applicable laws, rules, and procedures.

# ARTICLE 7 CHANGES IN THE WORK

### §7.1 General

§7.1.2. In Section 7.1.2. remove the word "alone" and insert "with approval by the Owner."

### §7.2 CHANGE ORDERS

- §7.2 Add the following Section to 7.2:
  - §7.2.2 A written Change Order as defined under 7.2.1 above constitutes a final settlement of all matters relating to the change in the Work which is the subject of the Change Order, including, but not limited to general conditions, all direct or indirect costs associated with such change and any and all adjustment to the Contract Sum and Contract Time. The parties also understand and agree that if Owner is a state agency, change orders may require approval by entities in addition to Owner. Those entities may include, but are not limited to, the West Virginia Purchasing Division, and the West Virginia Attorney General's Office. Owner

and Contractor must discuss the change order approval requirements prior to executing this agreement.

Add the following section to § 7.2

- §7.2.3. Allowance for Overhead and Profit: Contractor's overhead and profit for a change order issued under this Article included in the total cost to the Owner shall not exceed based on the following schedule:
  - .1 For the Contractor, for any Work performed by the Contractor's own forces, fifteen percent (15%) of the cost.
  - .2 For the Contractor, for Work performed by the Contractor's Subcontractor, ten percent (10%) of the amount due the Subcontractor.
  - .3 For each Subcontractor or Sub-Subcontractor involved, for any Work performed by that Subcontractor's own forces, fifteen percent (15%) of the cost.
  - .4. For each Subcontractor, for Work performed by the Subcontractor's Sub-subcontractors, ten percent (10%) of the amount due the Sub-subcontractor.
  - .5 Cost to which overhead and profit is to be applied shall be determined in accordance with Section 7.3.7. Estimated labor hours shall include hours only for those workmen and working foremen directly involved in performing the Change Order work. Supervision above the level of working foremen (such as general foremen, superintendent, project manager, etc.) is considered to be included in the allowance for Overhead and Profit. Hand tools are defined as equipment with a value of \$1,000 or less. For Contractor owned equipment, the "bare" equipment rental rates allowed to be used for pricing Change Order proposals shall be not more than the monthly rate listed in the most current publication of The AED Green Book divided by 176 to arrive at a maximum hourly rate to be applied to the hours the equipment is used performing the Change Order work.
  - .6 In order to facilitate checking of quotations for extras or credits, all proposals, except those so minor that their propriety can be seen by inspection, shall be accompanied by a complete itemization of costs including labor, material, equipment and Subcontractors. Details to be submitted will include detailed line item estimates showing detailed materials quantity take-offs, material prices by item and related labor hour pricing information and extensions (by line item or by drawing as applicable.) Where major cost items are Subcontracts, they shall also be itemized as prescribed above. In no case will a change involving over \$10,000 be approved without such an itemization.
  - .7 Local Business and Occupation Taxes, if applicable, shall be calculated on the cost of the Work, overhead and profit.

- .8 Overhead and profit shall not be calculated on changes in the Work involving unit prices. Unit prices are to have overhead and profit included in the price quoted.
- .9 Under no circumstances is Contractor permitted to charge for the passage of time (often referred to as general conditions or winter conditions) without an identified, itemized, and concretely provable cost borne by Contractor. Contractor has a duty to mitigate costs during a delay period to the fullest extent possible and Contractor will not be paid for costs that could have been mitigated. Calculating a daily delay rate without properly identifying, itemizing, and proving actual, unmitigateable costs, is prohibited. Contractor understands and accepts that it has the responsibility to prove that costs could not be mitigated prior to submitting a request for payment.

### §7.3 CONSTRUCTION CHANGE DIRECTIVES

§7.3.4 Make the following change in Section 7.3.4:

In the fourth line of the first sentence, delete the words "an amount for overhead and profit as set forth in the Agreement, or if no such amount is set forth in the Agreement, a reasonable amount" and substitute "an allowance for overhead and profit in accordance with clauses 7.3.11.1 through 7.3.11.9 below."

- §7.3.7 Delete the word "recorded" and replace it with "processed".
- §7.3.9 Delete Section 7.3.9 in its entirety and substitute the following:
  - §7.3.9 Pending final determination of the total cost of a Construction Change Directive to the Owner, amounts not in dispute for such changes in the Work shall be included in Applications for Payment provided these amounts have been added to the Contract by Change Order and a purchase order has been issued for the Change Order.
- \$7.3.10 Add the following sentence to the end of Section 7.3.10:

The Parties will utilize their best efforts to issue a change order within 60 days of agreement being reached, but failure to do so will not give rise to grounds for contract cancellation, penalties, or any other cause of action.

Add the following Section to 7.3:

- §7.3.11 In Section 7.3.7, the allowance for overhead and profit for a change directive issued under this Article included in the total cost to the Owner shall not exceed the following schedule:
  - .1 For the Contractor, for any Work performed by the Contractor's own forces, fifteen percent (15%) of the cost.

- .2 For the Contractor, for Work performed by the Contractor's Subcontractor, ten percent (10%) of the amount due the Subcontractor.
- .3 For each Subcontractor or Sub-Subcontractor involved, for any Work performed by that Subcontractor's own forces, fifteen percent (15%) of the cost.
- .4. For each Subcontractor, for Work performed by the Subcontractor's Sub-subcontractors, ten percent (10%) of the amount due the Sub-subcontractor.
- .5 Cost to which overhead and profit is to be applied shall be determined in accordance with Section 7.3.7. Estimated labor hours shall include hours only for those workmen and working foremen directly involved in performing the Change Order work. Supervision above the level of working foremen (such as general foremen, superintendent, project manager, etc.) is considered to be included in the allowance for Overhead and Profit. Hand tools are defined as equipment with a value of \$1,000 or less. For Contractor owned equipment, the "bare" equipment rental rates allowed to be used for pricing Change Order proposals shall be not more than the monthly rate listed in the most current publication of The AED Green Book divided by 176 to arrive at a maximum hourly rate to be applied to the hours the equipment is used performing the Change Order work
- .6 In order to facilitate checking of quotations for extras or credits, all proposals, except those so minor that their propriety can be seen by inspection, shall be accompanied by a complete itemization of costs including labor, material, equipment and Subcontractors. Details to be submitted will include detailed line item estimates showing detailed materials quantity take-offs, material prices by item and related labor hour pricing information and extensions (by line item or by drawing as applicable.) Where major cost items are Subcontracts, they shall also be Itemized as prescribed above. In no case will a change involving over \$10,000 be approved without such an itemization.
- .7 Local Business and Occupation Taxes, if applicable, shall be calculated on the cost of the Work, overhead and profit.
- .8 Overhead and profit shall not be calculated on changes in the Work involving unit prices. Unit prices are to have overhead and profit included in the price quoted.
- .9 Under no circumstances is Contractor permitted to charge for the passage of time (often referred to as general conditions or winter conditions) without an identified, itemlzed, and concretely provable cost borne by Contractor. Contractor has a duty to mitigate costs during a delay period to the fullest extent possible and Contractor will not be paid for costs that could have been mitigated. Calculating a daily delay rate

without properly identifying, itemizing, and proving actual, unmitigateable costs, is prohibited. Contractor understands and accepts that it has the responsibility to prove that costs could not be mitigated prior to submitting a request for payment.

§7.4 Minor Changes in Work. Insert the following sentence at the end of section 7.4:

"Contractor may request that Architect provide written confirmation that Owner has agreed to the minor change, and if requested, Architect will provide it."

# ARTICLE 8 TIME

### **\$8.3 DELAYS AND EXTENSIONS OF TIME**

§8.3.1 In the first sentence, delete "unusual delay in deliveries," and add "unmitigatable costs attributable to" before the words "adverse weather conditions."

# ARTICLE 9 PAYMENTS AND COMPLETION

### §9.1 Contract Sum

§9.1.2 Add the following sentence to the end of section 9.1.2:

"Any equitable adjustment of unit prices must be processed as a change order to the contract"

### §9.2 SCHEDULE OF VALUES

§9.2 Make the following changes to Section 9.2:

In the first sentence add "and the Owner" after the first reference to the Architect. In the second sentence add "or the Owner" after Architect. Remove the last sentence in its entirety and replace it with the following:

"Any changes to the schedule of values shall be submitted to the Architect and the Owner and supported by such data to substantiate its accuracy as the Architect or owner may require. This schedule, unless objected to by the Architect or the Owner, shall be used as a basis for reviewing the Contractor's subsequent Applications for Payment."

### §9.3 APPLICATIONS FOR PAYMENT

§9.3 Make the following changes to Section 9.3:

§9.3.1 In the first sentence add "and the Owner" after the first reference to the Architect and add "and other required documents" after the words "schedule of values."

§9.3.1.1 Delete clause 9.3.1.1 in its entirety and substitute the following:

§9.3.1.1 Such applications may include requests for payment on account of changes in the Work authorized by Construction Change Directives and Change Orders only after a purchase order has been issued for the Work affected.

### §9.3.1 Add the following clauses to Section 9.3.1:

§9.3.1.3 Until the Work is fifty percent (50%) complete, the Owner will withhold as retainage 10% of the amount due the Contractor on account of progress payments. At the time the Work is fifty percent (50%) complete and thereafter, if the manner of completion of the Work and its progress are and remain satisfactory to the Owner and Architect, and in the absence of other good and sufficient reasons, the Architect will, on presentation by the Contractor of Consent of Surety, authorize any remaining partial payments to be paid in full.

§9.3.1.4 The full Contract retainage may be reinstated if the manner of completion of the Work and its progress do not remain satisfactory to the Owner and Architect, if the Surety withholds its consent, or for other good and sufficient reasons.

### **§9.4 CERTIFICATES FOR PAYMENT**

§9.4.1 After the phrase "in the full amount of the Application for Payment," insert the phrase "less any retainage withheld pursuant to section 9.3.1.3,".

### **§9.6 PROGRESS PAYMENTS**

§9.6.7 Delete Section 9.6.7 in its entirety.

§9.6.8 Delete Section 9.6.8 in its entirety.

### §9.7 FAILURE OF PAYMENT

§9.7 Make the following changes in Section 9.7:

In line two, change "seven days" to "sixty days." In line four, delete "binding dispute resolution" and substitute "the West Virginia Claims Commission"

### §9.8 SUBSTANTIAL COMPLETION

§9.8.3 Add the following clause to Section 9.8.3:

If Architect is required to perform more than one inspection under this subsection, Contractor shall be responsible for paying the Owner for the cost of the additional inspection, which will be paid by Owner to Architect, at the hourly rate established in the contract between Owner and Architect.

### §9.8.5 Add the following clause to Section 9.8.5:

§9.8.5.1 The payment of retainage shall be sufficient to increase the total payments to ninety-five percent (95%) for the Work or designated portion thereof being accepted as Substantially Complete, less any amounts as the Architect shall determine for any Work that is not complete, not in accordance with the Contract Documents, or for unsettled claims.

### **§9.10 FINAL COMPLETION AND FINAL PAYMENT**

§9.10.1 Add the following to the end of Section 9.10.1:

If Architect is required to perform more than one inspection under this subsection, Contractor shall be responsible for paying the Owner for the cost of the additional inspection, which will be paid by Owner to Architect, at the hourly rate established in the contract between Owner and Architect.

§9.10.2 Make the following changes in Section 9.10.2:

In the first sentence, delete "for which the Owner or the Owner's property might be responsible or encumbered (less amounts withheld by Owner)."

Add the following clause to Section 9.10.2:

§9.10.2.1 Before final payment is due the Contractor, all applicable State and local taxes must be paid. If requested by the Owner, the Contractor shall present evidence that payment or satisfaction of all such tax obligations has been made.

§9.10.3 Add the following clause to Section 9.10.3:

9.10.3.1 Unless and to the extent final completion is delayed through no fault of the Contractor as provided in Section 9.10.3, the Owner shall be under no obligation to increase payments above ninety-five percent (95%) until final completion of the Work is Certified by the Architect.

§9.10.4 Make the following changes in Section 9.10.4:

In the first sentence, delete the word "the" and replace it with "Unless and until the Contractor makes a subsequent Claim against the Owner, the".

Add the following as the last sentence. "Neither the Owner's offer of a final payment nor its acceptance by the Contractor shall legally prevent or limit the Owner's right to assert any and all counterclaims in litigation filed by the Contractor as allowed in section 15.1.8."

Add the following Sections to Article 9:

### §9.11 LIQUIDATED DAMAGES

§9.11.1 The Owner will suffer financial loss if the Work is not Substantially Complete within the Contract Time as defined in Article 8, and if final completion is not achieved within the specified time frame following Substantial Completion. As liquidated damages, and not as a penalty, the Contractor and the Contractor's surety shall be liable for and shall pay the Owner the sum(s) stated in this Agreement and/or purchase order.

§9.11.2 Allowances may be made for delays due to shortages of materials and/or energy resources, subject to proof by documentation, and also for delays due to strikes or other delays beyond the control of the Contractor. All delays and any claim for extension of Contract Time must be properly documented in accordance with Section 15.1.5 by the Contractor and must be made within the time limits stated in Section 15.1.2.

# ARTICLE 10 PROTECTION OF PERSONS AND PROPERTY

### §10.2.8 INJURY OR DAMAGE TO PERSON OR PROPERTY

§10.2.8 Make the following changes to Section 10.2.8:

In the first sentence, delete "within a reasonable time not exceeding 21 days" and substitute "immediately".

### §10.3 HAZARDOUS MATERIALS

§10.3.3 Delete Section 10.3.3 in its entirety.

# ARTICLE 11 INSURANCE AND BONDS

### §11.1 CONTRACTOR'S LIABILITY INSURANCE

§11.1.2 Add the following to the end of §11.1.2.

At a minimum the Contract shall provide, at the Contractor's Expense:

§11.1.2.1. a Performance Bond and a Labor and Material Payment Bond for 100% of the Contract Sum and, if applicable, a two-year roofing Maintenance Bond for the full value of the roofing system.

§11.1.2.2 An attorney-in-fact who executes the bonds on behalf of the surety shall affix thereto a certified and current copy of power of attorney.

§11.1.2.3 The bonds shall be issued on State of West Virginia forms. The Contractor shall deliver the required bonds and all other contract documents to the Owner not later than 15 days following receipt of the Owner's notice of intent to award a Contract.

§11.2 Owner's Insurance Delete section 11.2 in its entirety.

§11.4 Loss of Use, Business Interruption, and Delay in Completion Insurance

§11.4 Section 11.4 is deleted in its entirety.

§11.5.1 Make the following changes in Section 11.5.1:

In the first sentence, substitute "Contractor" for "Owner" each time the latter word appears.

§11.5.2 Delete Section 11.5.2 in its entirety and substitute the following:

§11.5.2 Prior to settlement of insured loss, the Contractor shall notify the parties of the terms of the proposed settlement as well as the proposed allocation of the insurance proceeds. The parties shall have 14 days from the receipt of notice to object. If no objection is made, the Contractor shall proceed as proposed and allocate the settlement accordingly. If such objection is made, the dispute shall be resolved as provided in Section 15.4. The Contractor, in that case, shall make settlement with insurers in accordance with directions of the Court. If distribution of the insurance proceeds as directed by the Court is required, the Court will direct such distribution. Any work to repair the damage will be incorporated into the contract as a change order.

# ARTICLE 13 MISCELLANEOUS PROVISIONS

### §13.4 TESTS AND INSPECTIONS

§13.4.1 Remove the phrase "so require" and insert in its place "prohibit delegation of the test to Contractor"

### §13.6 INTEREST

§13.6 Delete Section 13.5 in its entirety and substitute the following:

Notwithstanding any other provision in the Contract Documents, West Virginia Code does not authorize the payment of interest on late payments. Accordingly, interest charges for late payment are prohibited.

Add the following Sections to Article 13:

### §13.6 WORKERS COMPENSATION

The Contractor shall provide proof of compliance with West Virginia Worker's Compensation laws and regulations.

### §13.7 CONTRACTOR'S LICENSE

§13.7.1 West Virginia Code §21-11-2 requires that all persons desiring to perform contractual work in West Virginia shall be duly licensed. The West Virginia Contractor's Licensing Board is empowered to issue a contractor's license.

§13.7.2 West Virginia Code §21-11-11 requires any prospective Bidder to include the Bidder's contractor's license number on its Bid. The successful Bidder will be required to furnish a copy of its contractor's license in a classification appropriate to the Work prior to issuance of a purchase order/contract.

# ARTICLE 14 TERMINATION OR SUSPENSION OF THE CONTRACT

### §14.1 TERMINATION BY THE CONTRACTOR

§14.1.1 Make the following changes in Section 14.1.1:

At the end of clause 14.1.1.3 delete "; or" and insert a period.

Delete clause 14.1.1.4 in its entirety.

§14.1.3 Delete Section 14.1.3 in its entirety and substitute the following:

§14.1.3 If one of the reasons described in Section 14.1.1 or 14.1.2 exist, the Contractor may, upon seven days written notice to the Owner and Architect, terminate the Contract. In such event, the Contractor shall be paid for all Work performed in accordance with the Contract Documents, for reasonable and proven termination expenses and a reasonable allowance for overhead and profit. However, such payment, exclusive of termination expenses, shall not exceed the Contract Sum as reduced by other payments made to the Contractor and further reduced by the value of Work as yet not completed. The Contractor shall be entitled to reasonable overhead, but not profit, on Work not performed.

### §14.2 TERMINATION BY THE OWNER FOR CAUSE

§14.2.4 Delete Section 14.2.4 in its entirety and substitute the following:

§14.2.4 If the unpaid balance of the Contract Sum exceeds the cost of finishing the Work, including compensation for the Architect's services and expenses made necessary thereby, and other

damages incurred by the Owner and not expressly waived, such excess shall not be paid to the Contractor. If such costs and damages exceed the unpaid balance, the Contractor shall pay the difference to the Owner. The amount to be paid to the Owner shall be certified by the Initial Decision Maker, upon application, and this obligation for payment shall survive termination of the Contract.

### §14.4 TERMINATION BY THE OWNER FOR CONVENIENCE

- §14.4.1 Delete Section 14.4.1 in its entirety and substitute the following:
  - §14.4.1 The Owner may, at any time, terminate the Contract for the Owner's convenience and without cause upon thirty days written notice.
- §14.4.3 Delete Section 14.4.3 in its entirety and substitute the following:
  - §14.4.3 In case of such termination for the Owner's convenience, the Contractor shall be entitled to receive payment from the Owner on the same basis provided in Section 14.1.3 above.

Add the following Section to Article 14:

### §14.5 FISCAL YEAR FUNDING

§14.5 Work performed under this Contract is to continue in the succeeding fiscal year contingent upon funds being appropriated by the Legislature for this Work. In the event funds are not appropriated for this Work, this Contract becomes of no effect and is null and void after June 30.

# ARTICLE 15 CLAIMS AND DISPUTES

### §15.1 Claims

### §15.1.2 TIME LIMITS ON CLAIMS

§15.1.2 Delete Section 15.1.2 in its entirety and substitute the following:

Any applicable statute of limitations shall be in accordance with West Virginia Code.

- §15.1.3 NOTICE OF CLAIMS Add the following to § 15.1.3;
  - §15.1.3.3 All claims, and notice of claims that require an increase in contract time, contract scope, or contract sum must be made in writing.
- § 15.1.8 is added to the Contract as follows:

§ 15.1.8 Counterclaims – In the event that Contractor makes a claim, Owner reserves the right to make a counterclaim and will not be barred from doing so even if final payment has been made.

### §15.2 INITIAL DECISION

- §15.2.1 In the third sentence of Section 15.2.1, insert "or litigation" following the word "mediation" and remove the phrase "binding dispute resolution" and replace it with "or litigation".
- §15.2.5 Delete the last sentence in Section 15.2.5 and substitute the following:

Approval or rejection of a claim by the Initial Decision Maker shall be final and binding on the parties unless it is pursued further by either party in accordance with Section 15.2.6.

§15.2.6 Make the following change to clause 15.2.6.1:

In the last sentence, delete "or pursue binding dispute resolution proceedings."

§15.2.8 Delete Section 15.2.8 in its entirety.

### §15.3 MEDIATION

- §15.3.1 Delete "binding dispute resolution" and substitute "litigation in a court of competent jurisdiction."
- §15.3.2 Delete Section 15.3.2 in its entirety and substitute the following:
  - §15.3.2 The parties shall endeavor to resolve their Claims by non-binding mediation which, unless the parties mutually agree otherwise, shall be administered by the American Arbitration Association in accordance with its Construction Industry Mediation Procedures in effect on the date of the Agreement.
- § 15.3.3 Remove section 15.3.3 in its entirety

### §15.4 ARBITRATION

§15.4 Delete Section 15.4 in its entirety and substitute the following:

### §15.4 SETTLEMENT OF CLAIMS

§15.4.1 The Constitution of West Virginia grants the State sovereign immunity from any and all Claims against the public treasury. This immunity applies and is extended to all agencies of the State, including the Owner. It shall be in full force and effect as it relates to this Contract. The West Virginia Legislature, recognizing that certain Claims against the State may constitute a moral obligation of the State and should be heard, has established the West Virginia Claims Commission for this purpose. The Parties understand that this sovereign immunity and the Constitution of the

State of West Virginia prohibit the State and Owner, from entering into binding arbitration. Notwithstanding any provision to the contrary in the Contract Documents, all references to arbitration, regardless of whether they are included in the AIA Document A201-2017 or another related document are hereby deleted and all Claims of the Contractor for monetary relief, and only of the Contractor, arising out of or related to this Contract shall be decided by the West Virginia Claims Commission. The following Sections have been rewritten to bring them into conformance with the foregoing.

§15.4.2 Claims by the Owner may be brought against the Contractor in the Circuit Court of Kanawha County, West Virginia, or in any other court that has jurisdiction, as the Owner may elect.

§15.4.3 Any Claim arising out of or related to the Contract, except Claims relating to aesthetic effect and except those waived as provided for in Sections 15.1.6, 9.10.4 and 9.10.5, shall, within 30 days after submission of the decision by the Initial Decision Maker, be settled for the Contractor by the West Virginia Claims Commission or, for the Owner, by the Circuit Court of Kanawha County or any other court of jurisdiction as the Owner may elect.

§15.4.4 Notice of such action shall be filed in writing with the other party to the Contract, and a copy of such notice shall be filed with the Initial Decision Maker and the Architect, if applicable.

§15.4.5 During court proceedings, the Owner and the Contractor shall comply with Section 15.1.3.

§15.4.6 Claims shall be made within the time limits specified in Section 15.2.6.1.

§15.4.7 The party filing a Claim must assert in the demand all Claims then known to that party on which action is permitted.

Add the following Article:

# ARTICLE 16 EQUAL OPPORTUNITY

§16.1 COMPLIANCE WITH REGULATIONS UNDER TITLE VI OF THE FEDERAL CIVIL RIGHTS ACT OF 1964 AND EXECUTIVE ORDER 65-2 BY THE GOVERNOR OF WEST VIRGINIA DATED DECEMBER 15, 1965

§16.1.1 The Contractor agrees that it will comply with Title VI of the Federal Civil Rights Act of 1964 (P.L. 88352) and the regulations of the State of West Virginia, to the end that no person in the State, or in the United States, shall on the grounds of race, color, or national origin, be excluded from participation in, be denied the benefits of, or otherwise subjected to discrimination under any program or activity for which the Contractor receives any recompense or other consideration of value, either directly or indirectly from the State; and HEREBY GIVES ASSURANCE THAT it will immediately take any measures necessary to effectuate this Agreement.

§16.1.2 If any real property or structure thereon is provided or improved, this assurance shall obligate the Contractor, or in the case of any transfer of such property, any transferee, for the period during which the real property or structure is used for a purpose for which any State payment is extended or for another purpose involving the provision of similar services or benefits. If any other goods or services are so provided, this assurance shall obligate the Contractor for the period during which it supplies such goods or services.

§16.1.3 The Contractor recognizes and agrees that such right to provide property, goods or services to the State will be extended in reliance on the representations and agreements made in assurance, and that the State shall have the right to seek judicial enforcement of this assurance. This is binding on the Contractor, its successors, transferee, and assignee, or any authorized person on behalf of the Contractor.

END OF SUPPLEMENTARY CONDITIONS TO AIA DOCUMENT A201-2017

State of West Virginia

Any provisions of the Contract Documents that conflict with these Supplementary Conditions shall be null and void unless they have been approved in writing by the applicable State purchasing officer and the Attorney General, and are clearly identified as such in the bid documents.

The Owner and Contractor hereby agree to the full performance of the covenants contained herein.

IN WITNESS WHEREOF, the Owner and Contractor have entered into this Agreement as of the effective date as stated in the A101-2017 (when utilized) or other Contract Documents.

Owner:	Contractor:
Ву:	Ву:
Title:	Title:
Date:	Date:

This Supplementary Conditions to AIA Document A201-2017, General Conditions of the Contract for Construction, has been approved as to form on this 20th day of 12019, by the West Virginia Attorney General's office as indicated in the signature line below. Any modification of this document is void unless expressly approved in writing by the West Virginia Attorney General's Office.

PATRICK MORRISEY, ATTORNEY GENERAL

DEPUTY ATTORNEY GENERAL

Effective Date: October 1, 2018 Page 12

TO:	FROM:	
PROJECT: WVDA - Guthrie Agricultural Comprovements 217 Gus R. Douglass Lane Charleston, WV 25305	ISSUE DATE: Center Site	<b>RFI No.</b> 000
PROJECT NUMBERS: 2206043 /	REQUESTED REPLY COPIES TO:	DATE:
	te the question or type of information requested (List specific documents researched when seek  DRAWINGS:	
REFERENCES/ATTACHMENTS: ( SPECIFICATIONS: SENDER'S RECOMMENDATIONS	(List specific documents researched when seek	ing the information requested.) OTHER:
REFERENCES/ATTACHMENTS: ( SPECIFICATIONS:  SENDER'S RECOMMENDATION  The second of the	(List specific documents researched when seek DRAWINGS: ON: (If RFI concerns a site or construction co	ing the information requested.) OTHER: ndition, the sender may provide a
REFERENCES/ATTACHMENTS: ( SPECIFICATIONS:  SENDER'S RECOMMENDATION  The second of the	(List specific documents researched when seek <b>DRAWINGS: ON:</b> (If RFI concerns a site or construction co g cost and/or schedule considerations.)	ing the information requested.) OTHER: ndition, the sender may provide a

**Note:** This reply is not an authorization to proceed with work involving additional cost, time or both. If any reply requires a change to the Contract Documents, a Change Order, Construction Change Directive or a Minor Change in the work must be executed in accordance with the Contract Documents.

### Architect's Supplemental Instructions

**PROJECT**: (name and address)

WVDA - Guthrie Agricultural Center Site

Improvements

217 Gus R. Douglass Lane Charleston, WV 25305

**OWNER**: (name and address)

West Virginia Department of Agriculture

1900 Kanawha Blvd East

Charleston, WV 25305

**CONTRACT INFORMATION:** 

Contract For: General Construction

Date:

**ASI INFORMATION:** 

ASI Number: 000

Date:

ARCHITECT: (name and address)

Pickering Associates 11283 Emerson Avenue Parkersburg, WV 26104 **CONTRACTOR**: (name and address)

The Contractor shall carry out the Work in accordance with the following supplemental instructions without change in Contract Sum or Contract Time. Proceeding with the Work in accordance with these instructions indicates your acknowledgment that there will be no change in the Contract Sum or Contract Time.

(Insert a detailed description of the Architect's supplemental instructions and, if applicable, attach or reference specific exhibits.)

ISSUED BY THE ARCHITECT:	
Pickering Associates ARCHITECT (Firm name)	
SIGNATURE	
Ryan K. Taylor, President	
PRINTED NAME AND TITLE	
DATE	

### **Construction Change Directive**

<b>PROJECT:</b> (name and address) WVDA - Guthrie Agricultural Center	CONTRACT INFORMATION: Contract For: General Construction	CCD INFORMATION: Directive Number: 000
Site Improvements 217 Gus R. Douglass Lane Charleston, WV 25305	Date:	Date:
OWNER: (name and address) West Virginia Department of Agriculture	<b>ARCHITECT:</b> (name and address) Pickering Associates	CONTRACTOR: (name and address)
1900 Kanawha Blvd East	11283 Emerson Avenue Parkersburg, WV 26104	
Charleston, WV 25305	rancisouig, w v 2010+	
The Contractor is hereby directed to m (Insert a detailed description of the ch	ake the following change(s) in this Coange and, if applicable, attach or reference	ontract: rence specific exhibits.)
PROPOSED ADJUSTMENTS  1. The proposed basis of adjustr  Lump Sum decrease of	nent to the Contract Sum or Guarantee \$0.00	ed Maximum Price is:
☐ Unit Price of \$ pe	er	
Cost, as defined below, (Insert a definition of, o	plus the following fee: r method for determining, cost)	
☐ As follows:		
2. The Contract Time is propose	ed to . The proposed adjustment,	if any, is .
NOTE: The Owner, Architect and Con Directive to the extent they agree upon the change(s) described herein.	ntractor should execute a Change Orden on adjustments to the Contract Sum, Co	er to supersede this Construction Change ntract Time, or Guaranteed Maximum price for
When signed by the Owner and Architect a becomes effective IMMEDIATELY as a Contractor shall proceed with the change(s	Construction Change Directive (CCD), and	the Contractor signature indicates agreement with the proposed adjustments in Contract Sum and Contract Time set forth in this CCD.
Pickering Associates	West Virginia Department of Agriculture	
ARCHITECT (Firm name)	OWNER (Firm name)	CONTRACTOR (Firm name)
SIGNATURE	SIGNATURE	SIGNATURE
Ryan K. Taylor, President PRINTED NAME AND TITLE	PRINTED NAME AND TITLE	PRINTED NAME AND TITLE
DATE	DATE	DATE

### **Proposal Request**

PROJECT: (name and address)

WVDA - Guthrie Agricultural Center Site

Improvements

217 Gus R. Douglass Lane Charleston, WV 25305

**OWNER:** (name and address)

West Virginia Department of Agriculture 1900 Kanawha Blvd East

Charleston, WV 25305

**CONTRACT INFORMATION:** 

Contract For: General Construction

Date:

Architect's Project Number: 2206043 Proposal Request Number: 000

Proposal Request Date:

**CONTRACTOR**: (name and address)

ARCHITECT: (name and address) Pickering Associates

11283 Emerson Avenue Parkersburg, WV 26104

The Owner requests an itemized proposal for changes to the Contract Sum and Contract Time for proposed modifications to the Contract Documents described herein. The Contractor shall submit this proposal within Zero (0) days or notify the Architect in writing of the anticipated date of submission.

(Insert a detailed description of the proposed modifications to the Contract Documents and, if applicable, attach or reference specific exhibits.)

THIS IS NOT A CHANGE ORDER, A CONSTRUCTION CHANGE DIRECTIVE, OR A DIRECTION TO PROCEED WITH THE WORK DESCRIBED IN THE PROPOSED MODIFICATIONS.

REQUESTED BY THE ARCHITECT:

PRINTED NAME AND TITLE

### Change Order

PROJECT: (Name and address)

WVDA - Guthrie Agricultural Center Site

Improvements

217 Gus R. Douglass Lane Charleston, WV 25305

**OWNER:** (Name and address)

West Virginia Department of Agriculture 1900 Kanawha Blvd East

Charleston, WV 25305

**CONTRACT INFORMATION:** 

Contract For: General Construction

Date:

**CHANGE ORDER INFORMATION:** 

Change Order Number: 000

Date:

ARCHITECT: (Name and address)

Pickering Associates 11283 Emerson Avenue Parkersburg, WV 26104 **CONTRACTOR:** (Name and address)

### THE CONTRACT IS CHANGED AS FOLLOWS:

(Insert a detailed description of the change and, if applicable, attach or reference specific exhibits. Also include agreed upon adjustments attributable to executed Construction Change Directives.)

The original Contract Sum was

The net change by previously authorized Change Orders

The Contract Sum prior to this Change Order was

The Contract Sum will be increased by this Change Order in the amount of

The new Contract Sum including this Change Order will be

The Contract Time will be increased by Zero (0) days.

The new date of Substantial Completion will be

\$ 0.00
\$ 0.00
\$ 0.00
\$ 0.00
\$ 0.00

**NOTE**: This Change Order does not include adjustments to the Contract Sum or Guaranteed Maximum Price, or the Contract Time, that have been authorized by Construction Change Directive until the cost and time have been agreed upon by both the Owner and Contractor, in which case a Change Order is executed to supersede the Construction Change Directive.

### NOT VALID UNTIL SIGNED BY THE ARCHITECT, CONTRACTOR AND OWNER.

Pickering Associates		West Virginia Department of Agriculture
ARCHITECT (Firm name)	CONTRACTOR (Firm name)	OWNER (Firm name)
SIGNATURE	SIGNATURE	SIGNATURE
Ryan K. Taylor, President PRINTED NAME AND TITLE	PRINTED NAME AND TITLE	PRINTED NAME AND TITLE
DATE	DATE	DATE

PROJECT:

### Application and Certificate for Payment

TO OWNER:

**User Notes:** 

TO OWNER:	West Virginia Department of Agriculture 1900 Kanawha Blvd East Charleston, WV 25305	PROJECT:	WVDA - Guthrie Ag Site Improvements 217 Gus R. Dougla Charleston, WV 25	ass Lane	APPLICATION NO: 000 PERIOD TO: CONTRACT FOR: General Construction	Distribution to:  OWNER:   ARCHITECT:
FROM	Charleston, W V 23303	VIA	Pickering Associates		CONTRACT DATE:	CONTRACTOR:
CONTRACTOR	R:	ARCHITECT:	11283 Emerson Aver Parkersburg, WV 26		PROJECT NOS: 2206043 / /	FIELD:
						OTHER :
CONTRAC	TOR'S APPLICATION FOR	PAYMENT		The undersigned	l Contractor certifies that to the best of belief the Work covered by this App	of the Contractor's knowledge,
	made for payment, as shown below, in co t G703 <sup>®</sup> , Continuation Sheet, is attached.			completed in according to the Contractor	cordance with the Contract Documents, to for Work for which previous Certificat	that all amounts have been paid es for Payment were issued and
1. ORIGINAL CO	ONTRACT SUM				ed from the Owner, and that current paym	nent shown herein is now due.
2. NET CHANGE	BY CHANGE ORDERS		\$0.00	CONTRACTOR:		
3. CONTRACT S	SUM TO DATE (Line 1 ± 2)		\$0.00	By:		Date:
4. TOTAL COMP	PLETED & STORED TO DATE (Column G	on G703)	\$0.00	State of:		
5. RETAINAGE:				County of:		
	% of Completed Work			Subscribed and sw		
•	D + E on G703)	12	\$0.00	me this	day of	
	% of Stored Material					
,	1 F on G703)	V.	\$0.00	Notary Public:		
Total Retair	nage (Lines 5a + 5b or Total in Column I	of G703)	\$0.00			
6. TOTAL EARN	NED LESS RETAINAGE		\$0.00	ARCHITECT	'S CERTIFICATE FOR PAYME!	NT
(Line 4 I	Less Line 5 Total)			In accordance w	with the Contract Documents, based on o	n-site observations and the data
7. LESS PREVIO	OUS CERTIFICATES FOR PAYMENT		\$0.00	comprising this	application, the Architect certifies to the	e Owner that to the best of the
(Line 6 f	from prior Certificate)			anality of the W	vledge, information and belief the Work ork is in accordance with the Contract D	ocuments and the Contractor is
		-	*****	antitled to navm	ent of the AMOUNT CERTIFIED.	ocaments, and the comments is
	AYMENT DUE		\$0.00			<b>#0.00</b>
	O FINISH, INCLUDING RETAINAGE				ED	
(Line 3 1	less Line 6)	-	\$0.00	Application and of	on if amount certified differs from the amount n the Continuation Sheet that are changed to	conform with the amount certified.)
	DER SUMMARY	ADDITIONS	DEDUCTIONS	ARCHITECT:		
	approved in previous months by Owner	\$0.00			<del></del>	Date:
Total approved		\$0.00		This Certificate is	s not negotiable. The AMOUNT CERTIFIED	D is payable only to the Contractor
	TOTALS	\$0.00		named herein. Issuance, payment and acceptance of payment are without		re without prejudice to any rights of
<b>NET CHANG</b>	ES by Change Order		\$0.00	the Owner or Contractor under this Contract.		

AIA Document G702® - 1992. Copyright © 1953, 1963, 1965, 1971, 1978, 1983 and 1992 by The American Institute of Architects, All rights reserved. The "American Institute of Architects," "AIA," the AIA Logo, "G702," and "AIA Contract Documents" are registered trademarks and may not be used without permission. This document was produced by AIA software at 08:41:17 ET on 06/13/2022 under Order No.6536804791 which expires on 09/05/2022, is not for resale, is licensed for one-time use only, and may only be used in accordance with the AIA Contract Documents® Terms of Service. To report copyright violations, e-mail copyright@aia.org



### **Continuation Sheet**

AIA Document G702®, Application and Certification for Payment, or G732™,

Application and Certificate for Payment, Construction Manager as Adviser Edition,

containing Contractor's signed certification is attached.

Use Column I on Contracts where variable retainage for line items may apply.

APPLICATION NO:

PERIOD TO:

2206043

A	В	C	D	Е	F	G		Н	I
ITEM NO.	DESCRIPTION OF WORK	SCHEDULED VALUE	WORK CO FROM PREVIOUS APPLICATION (D + E)	THIS PERIOD	MATERIALS PRESENTLY STORED (NOT IN D OR E)	TOTAL COMPLETED AND STORED TO DATE (D + E + F)	% (G÷C)	BALANCE TO FINISH (C - G)	RETAINAGE (IF VARIABLE RATE)
		0.00	0.00	0.00	0.00	0.00	0.00%	0.00	0.00
		0.00	0.00	0.00	0.00	0.00	0.00%	0.00	0.00
		0.00	0.00	0.00	0.00	0.00	0.00%	0.00	0.00
		0.00	0.00	0.00	0.00	0.00	0.00%	0.00	0.00
		0.00	0.00	0.00	0.00	0.00	0.00%	0.00	
		0.00	0.00	0.00	0.00	0.00	0.00%		
		0.00	0.00	0.00	0.00	0.00	0.00%		
		0.00	0.00	0.00	0.00	0.00	0.00%		
		0.00	0.00	0.00	0.00	0.00	0.00%		
		0.00	0.00	0.00	0.00	0.00			
		0.00	0.00	0.00	0.00	0.00	0.00%		
		0.00	0.00	0.00	0.00	0.00			
		0.00	0.00	0.00	0.00	0.00			
		0.00	0.00	0.00	0.00				
		0.00	0.00	0.00	0.00				
		0.00	0.00	0.00					
		0.00	0.00	0.00	0.00				
0.0		0.00	0.00						
		0.00	0.00	0.00	0.00				
		0.00	0.00	0.00	0.00	0.00	0.00%		
	GRAND TOTAL	\$0.00	\$0.00	\$0.00	\$0.00	\$0.00	0.00%	80.00	\$0.00

1

### **Partial Waiver of Lien**

	name of affiant) being so affirmed, de	poses and
says that: He/She is the	(title) of	
(name of contractor) having a contract with	West Virginia Department of Agricultu	<u>ıre</u> (name of
Owner) for <u>WVDA Guthrie Site Improveme</u>	<u>nts (</u> project name) with agreement date	ed
involving work on the Owr	ner's property located at <u>217 Gus R. D</u>	<u>ouglass Lane</u>
Charleston, WV 25305(address).		
All of the work performed through	(date of most recent pa	y application)
by the Contractor under the said contract h		
wages, fringe benefits to employees, subco	ontractors, material suppliers, applicab	le taxes and
equipment rental covering the work perforn	ned through the date above, under the	said contract
have been paid in full by the Contractor and	d there are no amounts unpaid by the	Contractor on
the basis of which any lien has been or car	n be filed for the work done under the s	aid contract
upon the property of the Owner.		
This Partial Waiver references, Application	and Certification for Payment Number	· dated
in the amoun	•	
funds not be received within 60 days of the		
·		
This waiver and release does not cover any	y retention or labor, services or materia	al furnished
after the date specified.		
(Signature of affiant)		
State of		
State of		
County of		
Sworn to before me, a notary public, by		on
day of 20	)	
	Notary Public	
	My Commission Expires:	

### **Certificate of Substantial Completion**

**CERTIFICATE INFORMATION:** CONTRACT INFORMATION: **PROJECT**: (name and address) Certificate Number: 000 Contract For: General Construction WVDA - Guthrie Agricultural Center Site Improvements Date: Date: 217 Gus R. Douglass Lane Charleston, WV 25305 **CONTRACTOR:** (name and address) **ARCHITECT**: (name and address) **OWNER**: (name and address) Pickering Associates West Virginia Department of Agriculture 11283 Emerson Avenue 1900 Kanawha Blvd East Parkersburg, WV 26104 Charleston, WV 25305 The Work identified below has been reviewed and found, to the Architect's best knowledge, information, and belief, to be substantially complete. Substantial Completion is the stage in the progress of the Work when the Work or designated portion is sufficiently complete in accordance with the Contract Documents so that the Owner can occupy or utilize the Work for its intended use. The date of Substantial Completion of the Project or portion designated below is the date established by this Certificate. (Identify the Work, or portion thereof, that is substantially complete.) Ryan K. Taylor, President Pickering Associates DATE OF SUBSTANTIAL COMPLETION PRINTED NAME AND TITLE **SIGNATURE** ARCHITECT (Firm Name) **WARRANTIES** The date of Substantial Completion of the Project or portion designated above is also the date of commencement of applicable warranties required by the Contract Documents, except as stated below: (Identify warranties that do not commence on the date of Substantial Completion, if any, and indicate their date of commencement.) WORK TO BE COMPLETED OR CORRECTED A list of items to be completed or corrected is attached hereto, or transmitted as agreed upon by the parties, and identified as follows: (Identify the list of Work to be completed or corrected.) The failure to include any items on such list does not alter the responsibility of the Contractor to complete all Work in accordance with the Contract Documents. Unless otherwise agreed to in writing, the date of commencement of warranties for items on the attached list will be the date of issuance of the final Certificate of Payment or the date of final payment, whichever occurs first. The Contractor will complete or ) days from the above date of Substantial Completion. correct the Work on the list of items attached hereto within ( Cost estimate of Work to be completed or corrected: \$ The responsibilities of the Owner and Contractor for security, maintenance, heat, utilities, damage to the Work, insurance, and other items identified below shall be as follows: (Note: Owner's and Contractor's legal and insurance counsel should review insurance requirements and coverage.)

CONTRACTOR (Firm Name)

SIGNATURE PRINTED NAME AND TITLE

DATE

PRINTED NAME AND TITLE

DATE

PRINTED NAME AND TITLE

DATE

The Owner and Contractor hereby accept the responsibilities assigned to them in this Certificate of Substantial Completion:

AlA Document G704® – 2017. Copyright © 1963, 1978, 1992, 2000 and 2017 by The American Institute of Architects, All rights reserved. The "American Institute of Architects," "AIA," the AIA Logo, "G704," and "AIA Contract Documents" are registered trademarks and may not be used without permission. This document was produced by AIA software at 08:40:30 ET on 06/13/2022 under Order No.6536804791 which expires on 09/05/2022, is not for resale, is licensed for one-time use only, and may only be used in accordance with the AIA Contract Documents® Terms of Service. To report copyright violations, e-mail copyright@aia.org.

User Notes:



# Contractor's Affidavit of Payment of Debts and Claims

ARCHITECT'S PROJECT NUMBER:

WVDA	CT: (Name and address) A - Guthrie Agricultural	ARCHITECT'S PROJECT 2206043	NUMBER:	ARCHITECT:  CONTRACTOR:
217 Gu	Site Improvements as R. Douglass Lane ston, WV 25305	CONTRACT FOR: Gener	ral Construction	SURETY:  OTHER:
TO OW West V Agricu 1900 K	NER: (Name and address) Virginia Department of	CONTRACT DATED:		
STATE	TY OF:			5000 FB
been sa	atisfied for all materials and e	equipment furnished, for a	payment has been made in full ar ill work, labor, and services perfor rising in any manner in connection roperty might in any way be held	on with the performance of the
EXCEP	PTIONS:			
1.	ORTING DOCUMENTS AT Consent of Surety to Final Surety is involved, Consen required. AIA Document Surety, may be used for the te Attachment	Payment. Whenever at of Surety is G707, Consent of	CONTRACTOR: (Name and a	ddress)
			BY:	
The fo	llowing supporting document if required by the Owner:	s should be attached	(Signature of authorize	ed representative)
1,	Contractor's Release or Wa	aiver of Liens, f final payment.	(Printed name and titl	e)
2.	Separate Releases or Waiv Subcontractors and materi- suppliers, to the extent req accompanied by a list ther	al and equipment uired by the Owner,	Subscribed and sworn to before	ore me on this date:
3.	Contractor's Affidavit of R	Release of Liens (AIA	Notary Public: My Commission Expires:	
	Document G706A).			

OWNER:

### Contractor's Affidavit of Release of Liens

PROJECT: (Name and address) WVDA - Guthrie Agricultural Center Site Improvements 217 Gus R. Douglass Lane Charleston, WV 25305 TO OWNER: (Name and address)	ARCHITECT'S PROJECT NUMBER: 2206043  CONTRACT FOR: General Construction CONTRACT DATED:	OWNER:  ARCHITECT:  CONTRACTOR:  SURETY:
West Virginia Department of Agriculture 1900 Kanawha Blvd East Charleston, WV 25305		OTHER: [_
STATE OF: COUNTY OF:		
The undersigned hereby certifies that to below the Releases or Waivers of Lien	the best of the undersigned's knowledge, infor attached hereto include the Contractor, all Sub	mation and belief, except as list contractors, all suppliers of ma

below, the Releases or Waivers of Lien attached hereto include the Contractor, all Subcontractors, all suppliers of materials and equipment, and all performers of Work, labor or services who have or may have liens or encumbrances or the right to assert liens or encumbrances against any property of the Owner arising in any manner out of the performance of the Contract referenced above.

### **EXCEPTIONS:**

LAOLII				
SUPPOI 1.	RTING DOCUMENTS ATTACHED HERETO: Contractor's Release or Waiver of Liens, conditional upon receipt of final payment.		CONTRACTO	OR: (Name and address)
2.	Separate Releases or Waivers of Liens from Subcontractors and material and equipment suppliers, to the extent required by the Owner, accompanied by a list thereof.		BY:	(Signature of authorized representative)
				(Printed name and title)
			Subscribed	and sworn to before me on this date:
		5.55		
			Notary Publ	
			My Commi	ssion Expires:

### Consent Of Surety to Final Payment

PROJECT: (Name and address)	ARCHITECT'S PROJECT NUMBER: 2206043	OWNER:		
WVDA - Guthrie Agricultural Center		ARCHITECT:		
Site Improvements 217 Gus R. Douglass Lane	CONTRACT FOR: General Construction	CONTRACTOR:		
Charleston, WV 25305		SURETY:		
TO OWNER: (Name and address) West Virginia Department of	CONTRACT DATED:	OTHER:		
Agriculture				
1900 Kanawha Blvd East				
Charleston, WV 25305				
In accordance with the provisions of the Contract between the Owner and the Contractor as indicated above, the (Insert name and address of Surety)				
a a				
		, SURETY,		
on bond of				
(Insert name and address of Contractor)				
		, CONTRACTOR,		
hereby approves of the final payment to the Co not relieve the Surety of any of its obligations (Insert name and address of Owner)	ontractor, and agrees that final payment to the Contractor shall to			
West Virginia Department of Agriculture				
1900 Kanawha Blvd East				
Charleston, WV 25305		, OWNER,		
as set forth in said Surety's bond.				
IN WITNESS WHEREOF, the Surety has hereunto set its hand on this date: (Insert in writing the month followed by the numeric date and year.)				
	(Surety)			
	<u></u>			
	(Signature of authorized represent	ative)		
Attest:				
(Seal):	(Printed name and title)			



# Consent of Surety to Reduction in or Partial Release of Retainage

PROJECT:(Name and address)	ARCHITECT'S PROJECT NUMBER	: 2206043	OWNER:	
WVDA - Guthrie Agricultural			ARCHITECT:	
Center Site Improvements 217 Gus R. Douglass Lane	CONTRACT FOR: General Const	ruction	CONTRACTOR:	
Charleston, WV 25305			SURETY:	
TO OWNER: (Name and address) West Virginia Department of Agriculture 1900 Kanawha Blvd East Charleston, WV 25305	CONTRACT DATED:		OTHER:	
In accordance with the provisions of above, the (Insert name and address of Surety)	the Contract between the Owner and	d the Contractor as indicated		
			, SURETY,	
on bond of (Insert name and address of Contrac	tor)			
, CONTRACTOR, hereby approves the reduction in or partial release of retainage to the Contractor as follows:				
The Surety agrees that such reduction the Surety of any of its obligations to (Insert name and address of Owner)	n in or partial release of retainage to	the Contractor shall not relieve		
West Virginia Department of Ag 1900 Kanawha Blvd East Charleston, WV 25305	riculture			
as set forth in said Surety's bond.			, OWNER,	
IN WITNESS WHEREOF, the Suret (Insert in writing the month followed	ty has hereunto set its hand on this d I by the numeric date and year.)	ate:		
		(Surety)		
		(Signature of authorized representative)		
Attact				
Attest: (Seal):		(Printed name and title)		

### SECTION 011000 SUMMARY

### **PART 1 GENERAL**

### 1.01 PROJECT

- A. Project Name: WVDA Guthrie Site Improvements
- B. Owner's Name: WV Department of Agriculture.
- C. Architect's Name: Pickering Associates.
- D. Project Description:
  - 1. The West Virginia Division of Agruculture wishes to expand, improve, and secure access to the AG Agricultural Center. There will be multiple projects undertaken to complete the project objectives.

### 1.02 CONTRACT DESCRIPTION

A. Contract Type: A single prime contract based on a Stipulated Sum.

### 1.03 OWNER OCCUPANCY

- A. Owner intends to occupy the Project upon Substantial Completion.
- B. Cooperate with Owner to minimize conflict and to facilitate Owner's operations.
- C. Schedule the Work to accommodate Owner occupancy.

### 1.04 CONTRACTOR USE OF SITE AND PREMISES

- A. Provide access to and from site as required by law and by Owner:
  - Emergency Building Exits During Construction: Keep all exits required by code open during construction period; provide temporary exit signs if exit routes are temporarily altered.
  - 2. Do not obstruct roadways, sidewalks, or other public ways without permit.
  - 3. The Contractor shall maintain at least one lane road access during normal working hours.

### 1.05 WORK SEQUENCE

A. Coordinate construction schedule and operations with Architect.

### **END OF SECTION**



### SECTION 011400 WORK RESTRICTIONS

#### **PART 1 - GENERAL**

#### 1.01 SUMMARY

- A. This section includes the following:
  - 1. Concurrent Occupancy
  - 2. Use of Site and Premises
  - 3. Security Procedures
  - 4. Working Hours
  - 5. Existing Utility Interruptions
  - 6. Site Access
  - 7. Operations Outside of Construction Limits
  - 8. Site Protection
  - 9. Fire Protection
  - 10. Trash Disposal
  - 11. Noise & Vibration Restrictions
  - 12. Special Site Requirements
  - 13. Burning and Welding Operations

### 1.02 USE OF SITE AND PREMISES

- A. Use of Site: Limit use of premises to areas within the Contract limits indicated. Do not disturb portions of Project site beyond areas in which the Work is indicated.
- B. Guthrie Agricultural Center, including the construction limits, is a tobacco free environment.
- C. Parking: parking and laydown is available at the Project site.
- D. Storage:
  - Effectively store all materials and equipment during the entire period of construction.
     Contractor is solely responsible for the protection and storage of materials to prevent damage or theft.
  - 2. Do not unreasonably encumber the site with materials or equipment.
  - Construction equipment, shoring, tools, etc., shall be stored only in areas designated as Contractor Work Areas.

### 1.03 SITE ACCESS

- A. All access to work areas shall be from the designated construction service areas.
- B. Workers shall uphold construction safety regulations and guidelines at all times in accordance with federal, state, and local jurisdictions.
- C. At the completion of all work, Contractor to verify all laydown areas and access routes are free of debris and damage and are returned to their preconstruction condition.
  - 1. All paved locations are to be restored to original condition.

### 1.04 SITE PROTECTION

 See Section 01 50 00 "Temporary Facilities and Controls" for additional information on site protection.

### 1.05 FIRE PROTECTION

- A. Provide continuous unobstructed access to all exits.
- B. Provide and maintain hand fire extinguishers suitable for fire hazards involved at convenient accessible locations during construction. The Contractor shall keep fire extinguishers as needed in work areas and around stored flammable materials. The type of extinguisher shall be appropriate for the service and in sufficient numbers for the workers to control fires accidentally caused by the Work.
- C. Avoid accumulations of combustible forms, form lumber, and debris within construction site.
- D. A fire extinguisher shall be located by all gasoline or diesel-powered equipment

- E. Handling of Flammable Liquids:
  - 1. Store flammable or volatile liquids approved containers in open air or in small detached structures or trailers.
  - 2. Closely supervise storage of paint materials and other combustible finishing and cleaning products.
  - 3. Do not store oily rags in closets or other light spaces.
  - 4. Prohibit smoking in vicinity of hazardous operations.
- F. Smoke detectors and carbon monoxide detectors are to remain operable and unobstructed.

### 1.06 TRASH DISPOSAL

- A. Keep building and project site free from accumulations of trash.
- B. Remove cartons, crates, wrappings, lunch trash and other trash daily.
- C. Do not burn paper, trash or other material on site.
- D. Do not dispose of volatile wastes such as mineral spirits, oil or paint thinner in storm or sanitary sewers.

PART 2 - PRODUCTS
2.01 NOT USED.
PART 3 - EXECUTION
3.01 NOT USED.

**END OF SECTION 01 14 00** 

# SECTION 012000 PRICE AND PAYMENT PROCEDURES

#### **PART 1 GENERAL**

#### 1.01 SECTION INCLUDES

- A. Procedures for preparation and submittal of applications for progress payments.
- B. Documentation of changes in Contract Sum and Contract Time.
- C. Change procedures.
- D. Correlation of Contractor submittals based on changes.
- E. Procedures for preparation and submittal of application for final payment.

### 1.02 SCHEDULE OF VALUES

- A. Use Schedule of Values Form: AIA G703.
- B. Electronic media printout including equivalent information will be considered in lieu of standard form specified; submit draft to Architect for approval.
- C. Forms filled out by hand will not be accepted.
- D. Revise schedule to list approved Change Orders, with each Application For Payment.

### 1.03 APPLICATIONS FOR PROGRESS PAYMENTS

- A. Payment Period: Submit at intervals stipulated in the Agreement.
- B. Electronic media printout including equivalent information will be considered in lieu of standard form specified; submit sample to Architect for approval.
- C. Forms filled out by hand will not be accepted.
- D. For each item, provide a column for listing each of the following:
  - 1. Item Number.
  - 2. Description of work.
  - 3. Scheduled Values.
  - 4. Previous Applications.
  - 5. Work in Place and Stored Materials under this Application.
  - 6. Authorized Change Orders.
  - 7. Total Completed and Stored to Date of Application.
  - 8. Percentage of Completion.
  - 9. Balance to Finish.
  - 10. Retainage.
- E. Execute certification by signature of authorized officer.
- F. Use data from approved Schedule of Values. Provide dollar value in each column for each line item for portion of work performed and for stored products.
- G. List each authorized Change Order as a separate line item, listing Change Order number and dollar amount as for an original item of work.
- H. Submit one electronic and no hard-copies of each Application for Payment.
- I. Include the following with the application:
  - Partial Lien Waiver
  - Affidavits attesting to off-site stored products.
- J. When Architect requires substantiating information, submit data justifying dollar amounts in question.

### 1.04 MODIFICATION PROCEDURES

A. Submit name of the individual authorized to receive change documents and who will be responsible for informing others in Contractor's employ or subcontractors of changes to Contract Documents.

- B. For minor changes not involving an adjustment to the Contract Sum or Contract Time, Architect will issue instructions directly to Contractor.
- C. For other required changes, Architect will issue a document signed by Owner instructing Contractor to proceed with the change, for subsequent inclusion in a Change Order.
  - 1. The document will describe the required changes and will designate method of determining any change in Contract Sum or Contract Time.
  - 2. Promptly execute the change.
- D. For changes for which advance pricing is desired, Architect will issue a document that includes a detailed description of a proposed change with supplementary or revised drawings and specifications, a change in Contract Time for executing the change with a stipulation of any overtime work required and the period of time during which the requested price will be considered valid. Contractor shall prepare and submit a fixed price quotation within 7 days.
- E. Contractor may propose a change by submitting a request for change to Architect, describing the proposed change and its full effect on the work, with a statement describing the reason for the change, and the effect on the Contract Sum and Contract Time with full documentation.

  Document any requested substitutions in accordance with Section 01 6000.
- F. Computation of Change in Contract Amount: As specified in the Agreement and Conditions of the Contract.
  - 1. For change requested by Architect for work falling under a fixed price contract, the amount will be based on Contractor's price quotation.
  - 2. For change requested by Contractor, the amount will be based on the Contractor's request for a Change Order as approved by Architect.
  - 3. For pre-determined unit prices and quantities, the amount will based on the fixed unit prices.
  - For change ordered by Architect without a quotation from Contractor, the amount will be determined by Architect based on the Contractor's substantiation of costs as specified for Time and Material work.
- G. Substantiation of Costs: Provide full information required for evaluation.
  - 1. On request, provide the following data:
    - a. Quantities of products, labor, and equipment.
    - b. Taxes, insurance, and bonds.
    - c. Overhead and profit.
    - d. Justification for any change in Contract Time.
    - e. Credit for deletions from Contract, similarly documented.
  - 2. Support each claim for additional costs with additional information:
    - a. Origin and date of claim.
    - b. Dates and times work was performed, and by whom.
    - c. Time records and wage rates paid.
    - Invoices and receipts for products, equipment, and subcontracts, similarly documented.
  - 3. For Time and Material work, submit itemized account and supporting data after completion of change, within time limits indicated in the Conditions of the Contract.
- H. Before change orders are finalized, the Architect, Agency, and West Virginia Purchasing must review and approve.
- I. Execution of Change Orders: Architect will issue Change Orders for signatures of parties as provided in the Conditions of the Contract.
- J. After execution of Change Order, promptly revise Schedule of Values and Application for Payment forms to record each authorized Change Order as a separate line item and adjust the Contract Sum.
- K. Promptly revise progress schedules to reflect any change in Contract Time, revise subschedules to adjust times for other items of work affected by the change, and resubmit.
- Promptly enter changes in Project Record Documents.

### 1.05 APPLICATION FOR FINAL PAYMENT

- A. Prepare Application for Final Payment as specified for progress payments, identifying total adjusted Contract Sum, previous payments, and sum remaining due.
- B. Application for Final Payment will not be considered until the following have been accomplished:
  - 1. All closeout procedures specified in Section 017000.

**END OF SECTION** 



# SECTION 012500 SUBSTITUTION PROCEDURES POST-AWARD

#### **PART 1 - GENERAL**

### 1.01 RELATED DOCUMENTS

A. Drawings, General Provisions of the Contract, including General Conditions of the Contract for Construction (AIA 201), State of West Virginia Supplementary Conditions to the Standard Form of Agreement Between Owner and Contractor (AIA A201-2017), all other contract conditions, and Division 01 Specification Sections apply to this Section.

### 1.02 SUMMARY

- A. This Section includes the following:
  - Substitutions for Cause
  - Substitutions for Convenience

### 1.03 RELATED SECTIONS

A. Section 01 20 00 "Price and Payment Procedures" Section 1.04 Modification Procedures.

### 1.04 DEFINITIONS

- A. Substitutions: Changes in products, materials, equipment, and methods of construction from those required by the Contract Documents and proposed by the Contractor after the Contract has been awarded.
  - Substitutions for Cause: Changes proposed by Contractor that are required due to changed Project conditions, such as unavailability of product, regulatory changes, or unavailability of required warranty terms.
  - Substitutions for Convenience: Changes proposed by Contractor or Owner that are not required in order to meet other Project requirements but may offer advantage to Contractor or Owner.

### 1.05 SUBMITTALS

- A. Substitution Request: Submit detailed information for each request for consideration. The following information should be provided within the substitution request:
  - 1. Detail references from the Drawings, to include referenced technical information from the Technical Specifications outlined on the Drawings.
  - 2. Existing product or fabrication or installation method to be replaced.
  - 3. Statement indicating why specified product or fabrication or installation cannot be provided, if applicable.
  - 4. Coordination information, including a list of changes or revisions needed to other parts of the Work that will be necessary to accommodate proposed substitution.
  - 5. Detailed comparison of significant qualities of proposed substitution with those of the Work specified. Include annotated copy of applicable Technical Specifications. Significant qualities may include attributes such as performance, weight, size, durability, visual effect, sustainable design characteristics, warranties, and specific features and requirements indicated. Indicate deviations, if any, from the Work specified.
  - 6. Product Data, including drawings and descriptions of products and fabrication and installation procedures.
  - 7. Samples, where applicable or requested.
  - 8. Certificates and qualification data, where applicable or requested.
  - 9. List of similar installations for completed projects with project names and addresses and names and addresses of Architects or Engineers and Owners.
  - 10. Material test reports from a qualified testing agency indicating and interpreting test results for compliance with requirements indicated.
  - 11. Research reports evidencing compliance with applicable building codes.
  - 12. Detailed comparison of Contractor's construction schedule using proposed substitution with products specified for the Work, including effect on the overall Contract Time. If specified product or method of construction cannot be provided within the Contract Time, include letter from manufacturer, on manufacturer's letterhead, stating date of receipt of

- purchase order, lack of availability, or delays in delivery.
- 13. Cost information, including a proposal of change, if any, in the Contract Sum.
- 14. Contractor's certification that proposed substitution complies with requirements in the Contract Documents except as indicated in substitution request, is compatible with related materials, and is appropriate for applications indicated.
- 15. Contractor's waiver of rights to additional payment or time that may subsequently become necessary because of failure of proposed substitution to produce indicated results.
- B. Engineer's Action: If necessary, Engineer will request additional information or documentation for evaluation within five (5) days of receipt of a request for substitution. Engineer will notify Contractor of acceptance or rejection of proposed substitution within fifteen (15) days of receipt of request, or ten (10) days of receipt of additional information or documentation, whichever is later.
  - 1. Forms of Acceptance: Change Order, Construction Change Directive, or Engineer's Supplemental Instructions for minor changes in the Work.
    - a. See Section 01 20 00 "Price and Payment Procedures" Section 1.04 Modification Procedures for additional information on changes to the contract based on Engineer's acceptance.
  - 2. Use product specified if Engineer does not issue a decision on use of a proposed substitution within time allocated.

### 1.06 QUALITY ASSURANCE

A. Compatibility of Substitutions: Investigate and document compatibility of proposed substitution with related products and materials. Engage a qualified testing agency to perform compatibility tests recommended by manufacturers.

### 1.07 PROCEDURES

 Coordination: Revise or adjust affected work as necessary to integrate work of the approved substitutions.

### **PART 2 - PRODUCTS**

### 2.01 SUBSTITUTIONS

- A. Substitutions for Cause: Submit requests for substitution immediately on discovery of need for change, but not later than fifteen (15) days prior to time required for preparation and review of related submittals.
  - 1. Conditions: Engineer will consider Contractor's request for substitution when the following conditions are satisfied. If the following conditions are not satisfied, Engineer will return requests without action, except to record noncompliance with these requirements:
    - Requested substitution is consistent with the Contract Documents and will produce indicated results.
    - b. Substitution request is fully documented and properly submitted.
    - c. Requested substitution will not adversely affect Contractor's construction schedule.
    - d. Requested substitution has received necessary approvals of authorities having jurisdiction.
    - e. Requested substitution is compatible with other portions of the Work.
    - f. Requested substitution has been coordinated with other portions of the Work.
    - g. Requested substitution provides specified warranty.
    - h. If requested substitution involves more than one contractor, requested substitution has been coordinated with other portions of the Work, is uniform and consistent, is compatible with other products, and is acceptable to all contractors involved.
- B. Substitutions for Convenience: Engineer will consider Contractor's request for substitution when the following conditions are satisfied. If the following conditions are not satisfied, Engineer will return requests without action, except to record noncompliance with these requirements:
  - 1. Requested substitution does not require extensive revisions to the Contract Documents.
  - 2. Requested substitution is consistent with the Contract Documents and will produce indicated results.
  - 3. Substitution request is fully documented and properly submitted.

- 4. Requested substitution will not adversely affect Contractor's construction schedule.
- 5. Requested substitution has received necessary approvals of authorities having jurisdiction.
- 6. Requested substitution is compatible with other portions of the Work.
- 7. Requested substitution has been coordinated with other portions of the Work.
- 8. Requested substitution provides specified warranty.
- 9. If requested substitution involves more than one contractor, requested substitution has been coordinated with other portions of the Work, is uniform and consistent, is compatible with other products, and is acceptable to all contractors involved.

### PART 3 - EXECUTION NOT USED.

**END OF SECTION 01 25 00** 



# SECTION 013000 ADMINISTRATIVE REQUIREMENTS

### **PART 1 GENERAL**

### 1.01 SECTION INCLUDES

- General administrative requirements.
- B. Preconstruction meeting.
- C. Progress meetings.
- D. Construction progress schedule.
- E. Submittals for review, information, and project closeout.
- F. Number of copies of submittals.
- G. Requests for Interpretation (RFI) procedures.
- H. Submittal procedures.

### 1.02 GENERAL ADMINISTRATIVE REQUIREMENTS

- A. Comply with requirements of Section 017000 Execution and Closeout Requirements for coordination of execution of administrative tasks with timing of construction activities.
- B. Make the following types of submittals to Architect:
  - 1. Requests for Interpretation (RFI).
  - 2. Requests for substitution.
  - 3. Shop drawings, product data, and samples.
  - 4. Test and inspection reports.
  - 5. Design data.
  - 6. Manufacturer's instructions and field reports.
  - 7. Applications for payment and change order requests.
  - 8. Progress schedules.
  - 9. Coordination drawings.
  - 10. Final Correction Punch List for Substantial Completion.
  - 11. Closeout submittals.

### **PART 2 PRODUCTS - NOT USED**

### **PART 3 EXECUTION**

### 3.01 PRECONSTRUCTION MEETING

- A. Attendance Required:
  - 1. Owner.
  - 2. Architect.
  - 3. Contractor.

### B. Agenda:

- 1. Distribution of Contract Documents.
- Submission of list of subcontractors, list of products, schedule of values, and progress schedule.
- 3. Designation of personnel representing the parties to Contract, Contractor and Architect.
- Procedures and processing of field decisions, submittals, substitutions, applications for payments, proposal request, Change Orders, and Contract closeout procedures.
- Scheduling.
- C. Record minutes and distribute copies within two days after meeting to participants, with two copies to Architect, Owner, participants, and those affected by decisions made.

### 3.02 PROGRESS MEETINGS

 Schedule and administer meetings throughout progress of the work at maximum monthly intervals.

- B. Architect will make arrangements for meetings, prepare agenda with copies for participants, preside at meetings.
- C. Attendance Required:
  - 1. Contractor.
  - 2. Owner.
  - 3. Architect.
  - 4. Contractor's superintendent.
  - 5. Major subcontractors.

### D. Agenda:

- 1. Review minutes of previous meetings.
- 2. Review of work progress.
- 3. Field observations, problems, and decisions.
- 4. Identification of problems that impede, or will impede, planned progress.
- 5. Review of submittals schedule and status of submittals.
- 6. Review of RFIs log and status of responses.
- 7. Maintenance of progress schedule.
- 8. Corrective measures to regain projected schedules.
- 9. Planned progress during succeeding work period.
- 10. Coordination of projected progress.
- 11. Maintenance of quality and work standards.
- 12. Effect of proposed changes on progress schedule and coordination.
- 13. Other business relating to work.
- E. Record minutes and distribute copies within three days after meeting to participants, with electronic copies to Architect, Owner, participants, and those affected by decisions made.

### 3.03 CONSTRUCTION PROGRESS SCHEDULE - SEE SECTION 013216

- A. Within 7 days after the Award Date, submit preliminary schedule.
- B. If preliminary schedule requires revision after review, submit revised schedule within 3 days.
- C. Within 20 days after review of preliminary schedule, submit draft of proposed complete schedule for review.
  - 1. Include written certification that major contractors have reviewed and accepted proposed schedule.
- D. Within 10 days after joint review, submit complete schedule.
- E. Submit updated schedule with each Application for Payment.

### 3.04 REQUESTS FOR INTERPRETATION RFI

- A. Definition: A request seeking one of the following:
  - 1. An interpretation, amplification, or clarification of some requirement of Contract Documents arising from inability to determine from them the exact material, process, or system to be installed; or when the elements of construction are required to occupy the same space (interference); or when an item of work is described differently at more than one place in Contract Documents.
  - 2. A resolution to an issue which has arisen due to field conditions and affects design intent.
- B. Preparation: Prepare an RFI immediately upon discovery of a need for interpretation of Contract Documents. Failure to submit a RFI in a timely manner is not a legitimate cause for claiming additional costs or delays in execution of the work.
  - Prepare a separate RFI for each specific item.
    - a. Review, coordinate, and comment on requests originating with subcontractors and/or materials suppliers.
    - b. Do not forward requests which solely require internal coordination between subcontractors.
  - 2. Combine RFI and its attachments into a single electronic file. PDF format is preferred.

- C. Reason for the RFI: Prior to initiation of an RFI, carefully study all Contract Documents to confirm that information sufficient for their interpretation is definitely not included.
  - 1. Include in each request Contractor's signature attesting to good faith effort to determine from Contract Documents information requiring interpretation.
  - 2. Improper RFIs: Requests not prepared in compliance with requirements of this section, and/or missing key information required to render an actionable response. They will be returned without a response.
  - 3. Frivolous RFIs: Requests regarding information that is clearly indicated on, or reasonably inferable from, Contract Documents, with no additional input required to clarify the question. They will be returned without a response.
    - a. The Owner reserves the right to assess the Contractor for the costs (on time-and-materials basis) incurred by the Architect, and any of its consultants, due to processing of such RFIs.
- D. Content: Include identifiers necessary for tracking the status of each RFI, and information necessary to provide an actionable response.
  - Official Project name and number, and any additional required identifiers established in Contract Documents.
  - 2. Owner's, Architect's, and Contractor's names.
  - 3. Discrete and consecutive RFI number, and descriptive subject/title.
  - 4. Issue date, and requested reply date.
  - 5. Reference to particular Contract Document(s) requiring additional information/interpretation. Identify pertinent drawing and detail number and/or specification section number, title, and paragraph(s).
  - 6. Annotations: Field dimensions and/or description of conditions which have engendered the request.
  - 7. Contractor's suggested resolution: A written and/or a graphic solution, to scale, is required in cases where clarification of coordination issues is involved, for example; routing, clearances, and/or specific locations of work shown diagrammatically in Contract Documents. If applicable, state the likely impact of the suggested resolution on Contract Time or the Contract Sum.
- E. Attachments: Include sketches, coordination drawings, descriptions, photos, submittals, and other information necessary to substantiate the reason for the request.
- F. Review Time: Architect will respond and return RFIs to Contractor within seven calendar days of receipt. For the purpose of establishing the start of the mandated response period, RFIs received after 12:00 noon will be considered as having been received on the following regular working day.
  - 1. Response period may be shortened or lengthened for specific items, subject to mutual agreement, and recorded in a timely manner in progress meeting minutes.
- G. Responses: Content of answered RFIs will not constitute in any manner a directive or authorization to perform extra work or delay the project. If in Contractor's belief it is likely to lead to a change to Contract Sum or Contract Time, promptly issue a notice to this effect, and follow up with an appropriate Change Order request to Owner.
  - Response may include a request for additional information, in which case the original RFI will be deemed as having been answered, and an amended one is to be issued forthwith. Identify the amended RFI with an R suffix to the original number.
  - 2. Do not extend applicability of a response to specific item to encompass other similar conditions, unless specifically so noted in the response.
  - 3. Upon receipt of a response, promptly review and distribute it to all affected parties, and update the RFI Log.
  - Notify Architect within seven calendar days if an additional or corrected response is required by submitting an amended version of the original RFI, identified as specified above.

### 3.05 SUBMITTALS FOR REVIEW

A. When the following are specified in individual sections, submit them for review:

- 1. Product data.
- 2. Shop drawings.
- 3. Samples for selection.
- 4. Samples for verification.
- B. Submit to Architect for review for the limited purpose of checking for compliance with information given and the design concept expressed in Contract Documents.
- C. Samples will be reviewed for aesthetic, color, or finish selection.
- After review, provide copies and distribute in accordance with SUBMITTAL PROCEDURES article below and for record documents purposes described in Section 017800 - Closeout Submittals.

### 3.06 SUBMITTALS FOR INFORMATION

- A. When the following are specified in individual sections, submit them for information:
  - 1. Design data.
  - 2. Certificates.
  - 3. Test reports.
  - 4. Inspection reports.
  - 5. Manufacturer's instructions.
  - 6. Manufacturer's field reports.
  - 7. Other types indicated.
- B. Submit for Architect's knowledge as contract administrator or for Owner.

### 3.07 SUBMITTALS FOR PROJECT CLOSEOUT

- A. Submit Correction Punch List for Substantial Completion.
- B. Submit Final Correction Punch List for Substantial Completion.
- C. When the following are specified in individual sections, submit them at project closeout in compliance with requirements of Section 017800 Closeout Submittals:
  - 1. Project record documents.
  - 2. Operation and maintenance data.
  - 3. Warranties.
  - Bonds.
  - 5. Other types as indicated.
- D. Submit for Owner's benefit during and after project completion.

### 3.08 NUMBER OF COPIES OF SUBMITTALS

- A. Electronic Documents: Submit one electronic copy in PDF format; an electronically-marked up file will be returned. Create PDFs at native size and right-side up; illegible files will be rejected.
- B. Samples: Submit the number specified in individual specification sections; one of which will be retained by Architect.
  - 1. After review, produce duplicates.
  - 2. Retained samples will not be returned to Contractor unless specifically so stated.

### 3.0 SUBMITTAL PROCEDURES

- A. General Requirements:
  - 1. Use a separate transmittal for each item.
  - 2. Apply Contractor's stamp, signed or initialed certifying that review, approval, verification of products required, field dimensions, adjacent construction work, and coordination of information is in accordance with the requirements of the work and Contract Documents.
    - a. Submittals from sources other than the Contractor, or without Contractor's stamp will not be acknowledged, reviewed, or returned.
  - 3. Identify variations from Contract Documents and product or system limitations that may be detrimental to successful performance of the completed work.
  - 4. Provide space for Contractor and Architect review stamps.
  - 5. When revised for resubmission, identify all changes made since previous submission.

- 6. Distribute reviewed submittals. Instruct parties to promptly report inability to comply with requirements.
- 7. Incomplete submittals will not be reviewed, unless they are partial submittals for distinct portion(s) of the work, and have received prior approval for their use.
- B. Product Data Procedures:
  - 1. Submit only information required by individual specification sections.
  - 2. Collect required information into a single submittal.
  - 3. Submit concurrently with related shop drawing submittal.
- C. Shop Drawing Procedures:
  - 1. Prepare accurate, drawn-to-scale, original shop drawing documentation by interpreting Contract Documents and coordinating related work.
  - 2. Generic, non-project-specific information submitted as shop drawings do not meet the requirements for shop drawings.

### 3.10 SUBMITTAL REVIEW

- A. Submittals for Review: Architect will review each submittal, and approve, or take other appropriate action.
- B. Submittals for Information: Architect will acknowledge receipt and review. See below for actions to be taken.
- C. Architect's actions will be reflected by marking each returned submittal using virtual stamp on electronic submittals.
  - Notations may be made directly on submitted items and/or listed on appended Submittal Review cover sheet.
- D. Architect's and consultants' actions on items submitted for review:
  - 1. Authorizing purchasing, fabrication, delivery, and installation:
    - a. "Approved", or language with same legal meaning.
    - b. "Approved as Noted, Resubmission not required", or language with same legal meaning.
      - At Contractor's option, submit corrected item, with review notations acknowledged and incorporated.
    - c. "Approved as Noted, Resubmit for Record", or language with same legal meaning.
  - 2. Not Authorizing fabrication, delivery, and installation:
    - a. "Revise and Resubmit".
      - 1) Resubmit revised item, with review notations acknowledged and incorporated.
    - b. "Rejected".
      - 1) Submit item complying with requirements of Contract Documents.



### SECTION 014000 QUALITY REQUIREMENTS

### **PART 1 GENERAL**

### 1.01 SECTION INCLUDES

- A. Submittals.
- B. Quality assurance.
- C. Control of installation.
- D. Mock-ups.
- E. Tolerances.
- F. Manufacturers' field services.
- G. Defect Assessment.

### 1.02 SUBMITTALS

- A. See Section 013000 Administrative Requirements, for submittal procedures.
- B. Test Reports: After each test/inspection, promptly submit two copies of report to Architect and to Contractor.
  - 1. Include:
    - a. Date issued.
    - b. Project title and number.
    - c. Name of inspector.
    - d. Date and time of sampling or inspection.
    - e. Identification of product and specifications section.
    - f. Location in the Project.
    - g. Type of test/inspection.
    - h. Date of test/inspection.
    - i. Results of test/inspection.
    - j. Compliance with Contract Documents.
    - k. When requested by Architect, provide interpretation of results.
  - 2. Test report submittals are for Architect's knowledge as contract administrator for the limited purpose of assessing compliance with information given and the design concept expressed in the Contract Documents, or for Owner's information.
- C. Manufacturer's Instructions: When specified in individual specification sections, submit printed instructions for delivery, storage, assembly, installation, start-up, adjusting, and finishing, for the Owner's information. Indicate special procedures, perimeter conditions requiring special attention, and special environmental criteria required for application or installation.
- Erection Drawings: Submit drawings for Architect's benefit as contract administrator or for Owner.
  - 1. Submit for information for the limited purpose of assessing compliance with information given and the design concept expressed in the Contract Documents.

### 1.03 QUALITY ASSURANCE

- A. Testing Agency Qualifications:
  - 1. Prior to start of work, submit agency name, address, and telephone number, and names of full time registered Engineer and responsible officer.
  - 2. Submit copy of report of laboratory facilities inspection made by NIST Construction Materials Reference Laboratory during most recent inspection, with memorandum of remedies of any deficiencies reported by the inspection.
- B. Contractor's Quality Control (CQC) Plan:
  - Prior to start of work, submit a comprehensive plan describing how contract deliverables will be produced. Tailor CQC plan to specific requirements of the project. Include the following information:

- a. Management Structure: Identify personnel responsible for quality. Include a chart showing lines of authority.
- b. Management Approach: Define, describe, and include in the plan specific methodologies used in executing the work.
  - 1) Management and control of documents and records relating to quality.
  - 2) Communications.
  - 3) Coordination procedures.
  - 4) Resource management.
  - 5) Process control.
  - 6) Inspection and testing procedures and scheduling.
  - 7) Control of noncomplying work.
  - 8) Tracking deficiencies from identification, through acceptable corrective action, and verification.
  - 9) Control of testing and measuring equipment.
- c. Acceptance of the plan is required prior to start of construction activities not including mobilization work. Owner's acceptance of the plan will be conditional and predicated on continuing satisfactory adherence to the plan. Owner reserves the right to require Contractor to make changes to the plan and operations, including removal of personnel, as necessary, to obtain specified quality of work results.

### PART 2 PRODUCTS - NOT USED

### PART 3 EXECUTION

### 3.01 CONTROL OF INSTALLATION

- A. Monitor quality control over suppliers, manufacturers, products, services, site conditions, and workmanship, to produce work of specified quality.
- B. Comply with manufacturers' instructions, including each step in sequence.
- C. Should manufacturers' instructions conflict with Contract Documents, request clarification from Architect before proceeding.
- D. Comply with specified standards as minimum quality for the work except where more stringent tolerances, codes, or specified requirements indicate higher standards or more precise workmanship.
- E. Have work performed by persons qualified to produce required and specified quality.
- F. Verify that field measurements are as indicated on shop drawings or as instructed by the manufacturer.
- G. Secure products in place with positive anchorage devices designed and sized to withstand stresses, vibration, physical distortion, and disfigurement.

### 3.02 MOCK-UPS

- A. Accepted mock-ups establish the standard of quality the Architect will use to judge the Work.
- B. Tests shall be performed under provisions identified in this section and identified in the respective product specification sections.
- C. Assemble and erect specified items with specified attachment and anchorage devices, flashings, seals, and finishes.
- D. Accepted mock-ups shall be a comparison standard for the remaining Work.
- E. Where mock-up has been accepted by Architect and is specified in product specification sections to be removed, protect mock-up throughout construction, remove mock-up and clear area when directed to do so by Architect.

### 3.03 TOLERANCES

Monitor fabrication and installation tolerance control of products to produce acceptable Work.
 Do not permit tolerances to accumulate.

- B. Comply with manufacturers' tolerances. Should manufacturers' tolerances conflict with Contract Documents, request clarification from Architect before proceeding.
- C. Adjust products to appropriate dimensions; position before securing products in place.

### 3.04 MANUFACTURERS FIELD SERVICES

- A. When specified in individual specification sections, require material or product suppliers or manufacturers to provide qualified staff personnel to observe site conditions, conditions of surfaces and installation, quality of workmanship, start-up of equipment, test, adjust, and balance equipment as applicable, and to initiate instructions when necessary.
- B. Report observations and site decisions or instructions given to applicators or installers that are supplemental or contrary to manufacturers' written instructions.

### 3.05 DEFECT ASSESSMENT

A. Replace Work or portions of the Work not complying with specified requirements.



# SECTION 015000 TEMPORARY FACILITIES AND CONTROLS

### **PART 1 GENERAL**

### 1.01 SECTION INCLUDES

- Temporary utilities.
- B. Temporary sanitary facilities.
- C. Temporary Controls: Barriers, enclosures, and fencing.
- D. Vehicular access and parking.
- E. Waste removal facilities and services.

### 1.02 TEMPORARY UTILITIES - SEE SECTION 015100

Existing facilities may be used.

### 1.03 TEMPORARY SANITARY FACILITIES

- A. Provide and maintain required facilities and enclosures. Provide at time of project mobilization.
- B. Use of existing facilities is permitted.
- C. Maintain daily in clean and sanitary condition.
- D. At end of construction, return facilities to same or better condition as originally found.

### 1.04 BARRIERS

- A. Provide barriers to prevent unauthorized entry to construction areas, to prevent access to areas that could be hazardous to workers or the public and to protect existing facilities and adjacent properties from damage from construction operations and demolition.
- B. Provide barricades and covered walkways required by governing authorities for public rights-of-way and for public access to existing building.
- C. Protect non-owned vehicular traffic, stored materials, site, and structures from damage.

### 1.05 FENCING

A. Construction: Provide orange barricade fencing.

### 1.06 VEHICULAR ACCESS AND PARKING

- A. Coordinate access and haul routes with governing authorities and Owner.
- B. Provide and maintain access to fire hydrants, free of obstructions.
- Provide means of removing mud from vehicle wheels before entering streets.
- D. Provide temporary parking areas to accommodate construction personnel. When site space is not adequate, provide additional off-site parking.
- Existing parking areas may be used for construction parking.

### 1.07 WASTE REMOVAL

- A. Provide waste removal facilities and services as required to maintain the site in clean and orderly condition.
- B. Provide containers with lids. Remove trash from site periodically.
- C. If materials to be recycled or re-used on the project must be stored on-site, provide suitable non-combustible containers; locate containers holding flammable material outside the structure unless otherwise approved by the authorities having jurisdiction.
- D. Open free-fall chutes are not permitted. Terminate closed chutes into appropriate containers with lids.

### 1.08 FIELD OFFICES

 Provide Field Office: Weathertight, with lighting, electrical outlets, heating and cooling equipment. B. Locate offices a minimum distance of 30 feet (10 m) from existing and new structures.

PART 2 PRODUCTS - NOT USED PART 3 EXECUTION - NOT USED

### SECTION 016000 PRODUCT REQUIREMENTS

### **PART 1 GENERAL**

### 1.01 SECTION INCLUDES

- General product requirements.
- B. Re-use of existing products.
- C. Transportation, handling, storage and protection.
- D. Product option requirements.
- E. Substitution limitations.
- F. Maintenance materials, including extra materials, spare parts, tools, and software.

### 1.02 SUBMITTALS

- A. Product Data Submittals: Submit manufacturer's standard published data. Mark each copy to identify applicable products, models, options, and other data. Supplement manufacturers' standard data to provide information specific to this Project.
- B. Shop Drawing Submittals: Prepared specifically for this Project; indicate utility and electrical characteristics, utility connection requirements, and location of utility outlets for service for functional equipment and appliances.
- C. Sample Submittals: Illustrate functional and aesthetic characteristics of the product, with integral parts and attachment devices. Coordinate sample submittals for interfacing work.
  - 1. For selection from standard finishes, submit samples of the full range of the manufacturer's standard colors, textures, and patterns.

### **PART 2 PRODUCTS**

### 2.01 EXISTING PRODUCTS

- A. Do not use materials and equipment removed from existing premises unless specifically required or permitted by Contract Documents.
- B. Unforeseen historic items encountered remain the property of the Owner; notify Owner promptly upon discovery; protect, remove, handle, and store as directed by Owner.
- C. Existing materials and equipment indicated to be removed, but not to be re-used, relocated, reinstalled, delivered to the Owner, or otherwise indicated as to remain the property of the Owner, become the property of the Contractor; remove from site.

### 2.02 NEW PRODUCTS

- A. Provide new products unless specifically required or permitted by Contract Documents.
- B. Where other criteria are met, Contractor shall give preference to products that:
  - 1. If used on interior, have lower emissions.
  - 2. If wet-applied, have lower VOC content.

### 2.03 PRODUCT OPTIONS

- A. Products Specified by Reference Standards or by Description Only: Use any product meeting those standards or description.
- B. Products Specified by Naming One or More Manufacturers: Use a product of one of the manufacturers named and meeting specifications, no options or substitutions allowed.
- C. Products Specified by Naming One or More Manufacturers with a Provision for Substitutions: Submit a request for substitution for any manufacturer not named.

### 2.04 MAINTENANCE MATERIALS

- A. Furnish extra materials, spare parts, tools, and software of types and in quantities specified in individual specification sections.
- B. Deliver to Project site; obtain receipt prior to final payment.

### PART 3 EXECUTION

### 3.01 SUBSTITUTION LIMITATIONS

A. See Section 012500 - Substitution Procedures.

### 3.02 TRANSPORTATION AND HANDLING

- A. Package products for shipment in manner to prevent damage; for equipment, package to avoid loss of factory calibration.
- B. If special precautions are required, attach instructions prominently and legibly on outside of packaging.
- C. Coordinate schedule of product delivery to designated prepared areas in order to minimize site storage time and potential damage to stored materials.
- D. Transport and handle products in accordance with manufacturer's instructions.
- E. Transport materials in covered trucks to prevent contamination of product and littering of surrounding areas.
- F. Promptly inspect shipments to ensure that products comply with requirements, quantities are correct, and products are undamaged.
- G. Provide equipment and personnel to handle products by methods to prevent soiling, disfigurement, or damage, and to minimize handling.
- H. Arrange for the return of packing materials, such as wood pallets, where economically feasible.

### 3.03 STORAGE AND PROTECTION

- A. Provide protection of stored materials and products against theft, casualty, or deterioration.
- B. Designate receiving/storage areas for incoming products so that they are delivered according to installation schedule and placed convenient to work area in order to minimize waste due to excessive materials handling and misapplication.
  - 1. Structural Loading Limitations: Handle and store products and materials so as not to exceed static and dynamic load-bearing capacities of project floor and roof areas.
- C. Store and protect products in accordance with manufacturers' instructions.
- D. Store with seals and labels intact and legible.
- E. Arrange storage of materials and products to allow for visual inspection for the purpose of determination of quantities, amounts, and unit counts.
- F. Store sensitive products in weathertight, climate-controlled enclosures in an environment favorable to product.
- G. For exterior storage of fabricated products, place on sloped supports above ground.
- H. Provide off-site storage and protection when site does not permit on-site storage or protection.
- Protect products from damage or deterioration due to construction operations, weather, precipitation, humidity, temperature, sunlight and ultraviolet light, dirt, dust, and other contaminants.
- J. Comply with manufacturer's warranty conditions, if any.
- K. Cover products subject to deterioration with impervious sheet covering. Provide ventilation to prevent condensation and degradation of products.
- L. Prevent contact with material that may cause corrosion, discoloration, or staining.
- M. Provide equipment and personnel to store products by methods to prevent soiling, disfigurement, or damage.
- N. Arrange storage of products to permit access for inspection. Periodically inspect to verify products are undamaged and are maintained in acceptable condition.

# SECTION 017000 EXECUTION AND CLOSEOUT REQUIREMENTS

### **PART 1 GENERAL**

### 1.01 SECTION INCLUDES

- A. Examination, preparation, and general installation procedures.
- B. Requirements for alterations work, including selective demolition.
- C. Cutting and patching.
- D. Cleaning and protection.
- E. Closeout procedures, including Contractor's Correction Punch List, except payment procedures.
- F. General requirements for maintenance service.

### 1.02 COORDINATION

- A. Coordinate scheduling, submittals, and work of the various sections of the Project Manual to ensure efficient and orderly sequence of installation of interdependent construction elements.
- B. Notify affected utility companies and comply with their requirements.
- C. Verify that utility requirements and characteristics of new operating equipment are compatible with building utilities. Coordinate work of various sections having interdependent responsibilities for installing, connecting to, and placing in service, such equipment.
- D. Coordinate space requirements, supports, and installation of mechanical and electrical work that are indicated diagrammatically on drawings. Follow routing indicated for pipes, ducts, and conduit, as closely as practicable; place runs parallel with lines of building. Utilize spaces efficiently to maximize accessibility for other installations, for maintenance, and for repairs.
- E. In finished areas except as otherwise indicated, conceal pipes, ducts, and wiring within the construction. Coordinate locations of fixtures and outlets with finish elements.
- F. Coordinate completion and clean-up of work of separate sections.
- G. After Owner occupancy of premises, coordinate access to site for correction of defective work and work not in accordance with Contract Documents, to minimize disruption of Owner's activities.

### **PART 2 PRODUCTS**

### 2.01 PATCHING MATERIALS

- A. New Materials: As specified in product sections; match existing products and work for patching and extending work.
- B. Type and Quality of Existing Products: Determine by inspecting and testing products where necessary, referring to existing work as a standard.

### **PART 3 EXECUTION**

### 3.01 EXAMINATION

- A. Verify that existing site conditions and substrate surfaces are acceptable for subsequent work. Start of work means acceptance of existing conditions.
- B. Verify that existing substrate is capable of structural support or attachment of new work being applied or attached.
- C. Examine and verify specific conditions described in individual specification sections.
- D. Take field measurements before confirming product orders or beginning fabrication, to minimize waste due to over-ordering or misfabrication.
- E. Prior to Cutting: Examine existing conditions prior to commencing work, including elements subject to damage or movement during cutting and patching. After uncovering existing work, assess conditions affecting performance of work. Beginning of cutting or patching means acceptance of existing conditions.

### 3.02 PREPARATION

- A. Clean substrate surfaces prior to applying next material or substance.
- B. Seal cracks or openings of substrate prior to applying next material or substance.
- C. Apply manufacturer required or recommended substrate primer, sealer, or conditioner prior to applying any new material or substance in contact or bond.

### 3.03 GENERAL INSTALLATION REQUIREMENTS

- A. Install products as specified in individual sections, in accordance with manufacturer's instructions and recommendations, and so as to avoid waste due to necessity for replacement.
- B. Make vertical elements plumb and horizontal elements level, unless otherwise indicated.
- C. Install equipment and fittings plumb and level, neatly aligned with adjacent vertical and horizontal lines, unless otherwise indicated.
- D. Make consistent texture on surfaces, with seamless transitions, unless otherwise indicated.
- E. Make neat transitions between different surfaces, maintaining texture and appearance.

### 3.04 ALTERATIONS

- A. Drawings showing existing construction and utilities are based on casual field observation and existing record documents only.
  - 1. Verify that construction and utility arrangements are as indicated.
  - 2. Report discrepancies to Architect before disturbing existing installation.
  - 3. Beginning of alterations work constitutes acceptance of existing conditions.
- B. Maintain weatherproof exterior building enclosure except for interruptions required for replacement or modifications; take care to prevent water and humidity damage.
  - Where openings in exterior enclosure exist, provide construction to make exterior enclosure weatherproof.
  - Insulate existing ducts or pipes that are exposed to outdoor ambient temperatures by alterations work.
- C. Remove existing work as indicated and as required to accomplish new work.
  - 1. Remove rotted wood, corroded metals, and deteriorated masonry and concrete; replace with new construction specified.
  - 2. Remove items indicated on drawings.
  - 3. Relocate items indicated on drawings.
  - 4. Where new surface finishes are to be applied to existing work, perform removals, patch, and prepare existing surfaces as required to receive new finish; remove existing finish if necessary for successful application of new finish.
  - 5. Where new surface finishes are not specified or indicated, patch holes and damaged surfaces to match adjacent finished surfaces as closely as possible.
- D. Services (Including but not limited to HVAC, Plumbing, Fire Protection, Electrical, and Telecommunications): Remove, relocate, and extend existing systems to accommodate new construction.
  - 1. Maintain existing active systems that are to remain in operation; maintain access to equipment and operational components; if necessary, modify installation to allow access or provide access panel.
  - 2. Where existing active systems serve occupied facilities but are to be replaced with new services, maintain existing systems in service until new systems are complete and ready for service.
    - Disable existing systems only to make switchovers and connections; minimize duration of outages.
    - b. Provide temporary connections as required to maintain existing systems in service.
  - 3. Verify that abandoned services serve only abandoned facilities.
  - 4. Remove abandoned pipe, ducts, conduits, and equipment, including those above accessible ceilings; remove back to source of supply where possible, otherwise cap stub and tag with identification; patch holes left by removal using materials specified for new

construction.

- E. Protect existing work to remain.
  - 1. Prevent movement of structure; provide shoring and bracing if necessary.
  - 2. Perform cutting to accomplish removals neatly and as specified for cutting new work.
  - 3. Repair adjacent construction and finishes damaged during removal work.
- F. Adapt existing work to fit new work: Make as neat and smooth transition as possible.
- G. Patching: Where the existing surface is not indicated to be refinished, patch to match the surface finish that existed prior to cutting. Where the surface is indicated to be refinished, patch so that the substrate is ready for the new finish.
- H. Remove demolition debris and abandoned items from alterations areas and dispose of off-site; do not burn or bury.
- Do not begin new construction in alterations areas before demolition is complete.
- J. Comply with all other applicable requirements of this section.

### 3.05 CUTTING AND PATCHING

- A. Whenever possible, execute the work by methods that avoid cutting or patching.
- B. See Alterations article above for additional requirements.
- C. Perform whatever cutting and patching is necessary to:
  - 1. Complete the work.
  - 2. Fit products together to integrate with other work.
  - 3. Provide openings for penetration of mechanical, electrical, and other services.
  - 4. Match work that has been cut to adjacent work.
  - 5. Repair areas adjacent to cuts to required condition.
  - 6. Repair new work damaged by subsequent work.
  - 7. Remove samples of installed work for testing when requested.
  - 8. Remove and replace defective and non-complying work.
- D. Execute work by methods that avoid damage to other work and that will provide appropriate surfaces to receive patching and finishing. In existing work, minimize damage and restore to original condition.
- E. Employ original installer to perform cutting for weather exposed and moisture resistant elements, and sight exposed surfaces.
- F. Cut rigid materials using masonry saw or core drill. Pneumatic tools not allowed without prior approval.
- G. Restore work with new products in accordance with requirements of Contract Documents.
- H. Fit work air tight to pipes, sleeves, ducts, conduit, and other penetrations through surfaces.
- At penetrations of fire rated walls, partitions, ceiling, or floor construction, completely seal voids with fire rated material in accordance with Section 078400, to full thickness of the penetrated element.
- J. Patching:
  - Finish patched surfaces to match finish that existed prior to patching. On continuous surfaces, refinish to nearest intersection or natural break. For an assembly, refinish entire unit.
  - 2. Match color, texture, and appearance.
  - 3. Repair patched surfaces that are damaged, lifted, discolored, or showing other imperfections due to patching work. If defects are due to condition of substrate, repair substrate prior to repairing finish.

### 3.06 PROGRESS CLEANING

 Maintain areas free of waste materials, debris, and rubbish. Maintain site in a clean and orderly condition.

- B. Remove debris and rubbish from pipe chases, plenums, attics, crawl spaces, and other closed or remote spaces, prior to enclosing the space.
- C. Broom and vacuum clean interior areas prior to start of surface finishing, and continue cleaning to eliminate dust.
- D. Collect and remove waste materials, debris, and trash/rubbish from site periodically and dispose off-site; do not burn or bury.

### 3.07 PROTECTION OF INSTALLED WORK

- A. Protect installed work from damage by construction operations.
- B. Provide special protection where specified in individual specification sections.
- C. Provide temporary and removable protection for installed products. Control activity in immediate work area to prevent damage.
- D. Provide protective coverings at walls, projections, jambs, sills, and soffits of openings.
- E. Protect finished floors, stairs, and other surfaces from traffic, dirt, wear, damage, or movement of heavy objects, by protecting with durable sheet materials.
- F. Prohibit traffic or storage upon waterproofed or roofed surfaces. If traffic or activity is necessary, obtain recommendations for protection from waterproofing or roofing material manufacturer.
- G. Remove protective coverings when no longer needed; reuse or recycle coverings if possible.

### 3.08 ADJUSTING

A. Adjust operating products and equipment to ensure smooth and unhindered operation.

### 3.0 FINAL CLEANING

- A. Execute final cleaning prior to final project assessment.
- B. Use cleaning materials that are nonhazardous.
- C. Clean interior and exterior glass, surfaces exposed to view; remove temporary labels, stains and foreign substances, polish transparent and glossy surfaces, vacuum carpeted and soft surfaces.
- D. Remove all labels that are not permanent. Do not paint or otherwise cover fire test labels or nameplates on mechanical and electrical equipment.
- E. Clean equipment and fixtures to a sanitary condition with cleaning materials appropriate to the surface and material being cleaned.
- F. Clean filters of operating equipment.
- G. Clean debris from roofs, gutters, downspouts, scuppers, overflow drains, area drains, and drainage systems.
- H. Clean site; sweep paved areas, rake clean landscaped surfaces.
- I. Remove waste, surplus materials, trash/rubbish, and construction facilities from the site; dispose of in legal manner; do not burn or bury.

### 3.10 CLOSEOUT PROCEDURES

- A. Make submittals that are required by governing or other authorities.
  - 1. Provide copies to Architect.
- B. Notify Architect when work is considered ready for Architect's Substantial Completion inspection.
- C. Correct items of work listed in Final Correction Punch List and comply with requirements for access to Owner-occupied areas.
- D. Notify Architect when work is considered finally complete and ready for Architect's Substantial Completion final inspection.

E. Complete items of work determined by Architect listed in executed Certificate of Substantial Completion.

### 3.11 MAINTENANCE

- A. Provide service and maintenance of components indicated in specification sections.
- B. Maintenance Period: As indicated in specification sections or, if not indicated, not less than one year from the Date of Substantial Completion or the length of the specified warranty, whichever is longer.
- C. Maintenance service shall not be assigned or transferred to any agent or subcontractor without prior written consent of the Owner.



### SECTION 017800 CLOSEOUT SUBMITTALS

### **PART 1 GENERAL**

### 1.01 SECTION INCLUDES

- A. Project Record Documents.
- B. Operation and Maintenance Data.

### 1.02 SUBMITTALS

- A. Project Record Documents: Submit documents to Architect with claim for final Application for Payment.
- B. Operation and Maintenance Data:
  - 1. For equipment, or component parts of equipment put into service during construction and operated by Owner, submit completed documents within ten days after acceptance.
  - 2. Submit one copy of completed documents 15 days prior to final inspection. This copy will be reviewed and returned after final inspection, with Architect comments. Revise content of all document sets as required prior to final submission.
  - 3. Submit two sets of revised final documents in final form within 10 days after final inspection.

### C. Warranties and Bonds:

- 1. For equipment or component parts of equipment put into service during construction with Owner's permission, submit documents within 10 days after acceptance.
- 2. Make other submittals within 10 days after Date of Substantial Completion, prior to final Application for Payment.
- 3. For items of Work for which acceptance is delayed beyond Date of Substantial Completion, submit within 10 days after acceptance, listing the date of acceptance as the beginning of the warranty period.

### **PART 2 PRODUCTS - NOT USED**

### **PART 3 EXECUTION**

### 3.01 PROJECT RECORD DOCUMENTS

- A. Maintain on site one set of the following record documents; record actual revisions to the Work:
  - 1. Drawings.
  - 2. Specifications.
  - 3. Addenda.
  - 4. Change Orders and other modifications to the Contract.
  - 5. Reviewed shop drawings, product data, and samples.
  - 6. Manufacturer's instruction for assembly, installation, and adjusting.
- B. Ensure entries are complete and accurate, enabling future reference by Owner.
- C. Store record documents separate from documents used for construction.
- D. Record information concurrent with construction progress.
- E. Specifications: Legibly mark and record at each product section description of actual products installed, including the following:
  - 1. Manufacturer's name and product model and number.
  - 2. Product substitutions or alternates utilized.
  - Changes made by Addenda and modifications.
- F. Record Drawingsand Shop Drawings: Legibly mark each item to record actual construction including:
  - Measured locations of internal utilities and appurtenances concealed in construction, referenced to visible and accessible features of the Work.
  - 2. Field changes of dimension and detail.
  - 3. Details not on original Contract drawings.

### 3.02 OPERATION AND MAINTENANCE DATA

- A. Source Data: For each product or system, list names, addresses and telephone numbers of Subcontractors and suppliers, including local source of supplies and replacement parts.
- B. Product Data: Mark each sheet to clearly identify specific products and component parts, and data applicable to installation. Delete inapplicable information.
- C. Drawings: Supplement product data to illustrate relations of component parts of equipment and systems, to show control and flow diagrams. Do not use Project Record Documents as maintenance drawings.
- D. Typed Text: As required to supplement product data. Provide logical sequence of instructions for each procedure, incorporating manufacturer's instructions.

### 3.03 OPERATION AND MAINTENANCE DATA FOR MATERIALS AND FINISHES

- A. Instructions for Care and Maintenance: Manufacturer's recommendations for cleaning agents and methods, precautions against detrimental cleaning agents and methods, and recommended schedule for cleaning and maintenance.
- B. Where additional instructions are required, beyond the manufacturer's standard printed instructions, have instructions prepared by personnel experienced in the operation and maintenance of the specific products.

### 3.04 OPERATION AND MAINTENANCE DATA FOR EQUIPMENT AND SYSTEMS

- A. For Each Item of Equipment and Each System:
  - 1. Description of unit or system, and component parts.
  - 2. Identify function, normal operating characteristics, and limiting conditions.
  - 3. Include performance curves, with engineering data and tests.
  - 4. Complete nomenclature and model number of replaceable parts.
- B. Where additional instructions are required, beyond the manufacturer's standard printed instructions, have instructions prepared by personnel experienced in the operation and maintenance of the specific products.
- C. Panelboard Circuit Directories: Provide electrical service characteristics, controls, and communications; typed.
- D. Include color coded wiring diagrams as installed.
- E. Operating Procedures: Include start-up, break-in, and routine normal operating instructions and sequences. Include regulation, control, stopping, shut-down, and emergency instructions. Include summer, winter, and any special operating instructions.
- F. Maintenance Requirements: Include routine procedures and guide for preventative maintenance and trouble shooting; disassembly, repair, and reassembly instructions; and alignment, adjusting, balancing, and checking instructions.
  - 1. Include HVAC outdoor and exhaust air damper calibration strategy.
    - a. Include provisions which ensure that full closure of dampers can be achieved.
- G. Provide servicing and lubrication schedule, and list of lubricants required.
- H. Include manufacturer's printed operation and maintenance instructions.
- I. Include sequence of operation by controls manufacturer.
- J. Provide original manufacturer's parts list, illustrations, assembly drawings, and diagrams required for maintenance.
- K. Provide control diagrams by controls manufacturer as installed.
- L. Provide charts of valve tag numbers, with location and function of each valve, keyed to flow and control diagrams.
- M. Provide list of original manufacturer's spare parts, current prices, and recommended quantities to be maintained in storage.
- N. Include test and balancing reports.

O. Additional Requirements: As specified in individual product specification sections.

### 3.05 ASSEMBLY OF OPERATION AND MAINTENANCE MANUALS

- A. Assemble operation and maintenance data into durable manuals for Owner's personnel use, with data arranged in the same sequence as, and identified by, the specification sections.
- B. Where systems involve more than one specification section, provide separate tabbed divider for each system.
- C. Binders: Commercial quality, 8-1/2 by 11 inch (216 by 280 mm) three D side ring binders with durable plastic covers; 2 inch (50 mm) maximum ring size. When multiple binders are used, correlate data into related consistent groupings.
- D. Cover: Identify each binder with typed or printed title OPERATION AND MAINTENANCE INSTRUCTIONS; identify title of Project; identify subject matter of contents.
- E. Project Directory: Title and address of Project; names, addresses, and telephone numbers of Architect, Consultants, Contractor and subcontractors, with names of responsible parties.
- F. Tables of Contents: List every item separated by a divider, using the same identification as on the divider tab; where multiple volumes are required, include all volumes Tables of Contents in each volume, with the current volume clearly identified.
- G. Dividers: Provide tabbed dividers for each separate product and system; identify the contents on the divider tab; immediately following the divider tab include a description of product and major component parts of equipment.
- H. Text: Manufacturer's printed data, or typewritten data on 20 pound paper.
- Drawings: Provide with reinforced punched binder tab. Bind in with text; fold larger drawings to size of text pages.
- J. Arrangement of Contents: Organize each volume in parts as follows:
  - 1. Project Directory.
  - Table of Contents, of all volumes, and of this volume.
  - 3. Operation and Maintenance Data: Arranged by system, then by product category.
    - a. Source data.
    - b. Product data, shop drawings, and other submittals.
    - c. Operation and maintenance data.
    - d. Field quality control data.
    - e. Photocopies of warranties and bonds.

# CAMPUS SITE IMPROVEMENTS

WEST VIRGINIA DEPARTMENT OF AGRICULTURE CHARLESTON, WEST VIRGINIA

# <u>OWNER</u>

WEST VIRGINIA DEPARTMENT OF AGRICULTURE

1900 KANAWHA BLVD E CHARLESTON, WV 25305

CONTACT: ALAN M CLEMANS PHONE: 304-558-2221 EMAIL: aclemans@wvda.us

# PROJECT LOCATION

AG GUTHRIE AGRICULTURAL CENTER

217 GUS R. DOUGLASS LANE, CHARLESTON, WV 25305

# PROJECT OVERVIEW

THE PROJECT SCOPE OF WORK GENERALLY INCLUDES THE FOLLOWING: INSTALLATION OF TEMPORARY SEDIMENT AND EROSION CONTROL DEVICES, DEMOLITION OF EXISTING CONDITIONS, GRADING TO ESTABLISH PROPER DRAINAGE AND FINISHED FLOOR ELEVATION, INSTALLATION OF ALL UNDERGROUND UTILITIES AND STORM WATER PIPING, CURBING,

WORK SHALL BE AS REQUIRED TO FULLY MEET THE INTENT OF THE PROJECT DOCUMENTS IN ACCORDANCE WITH THE PROJECT DOCUMENTS (INCLUDING REFERENCES).

CONTRACTORS SHALL BE RESPONSIBLE FOR ALL LABOR, MATERIALS, TAXES, ETC. ASSOCIATED WITH THE RESPECTIVE WORK AS SPECIFIED IN THE PROJECT DOCUMENTS.

# INDEX OF DRAWINGS

COOO GENERAL NOTES

PROJECT 1 — GRAVEL ROADWAY AND LEGAL LAND BOUNDARY SURVEY \*DESIGN DRAWINGS FOR THIS PROJECT HAVE NOT BEEN COMPLETED OR INCLUDED IN THIS PLAN SET FOR THIS SPECIFIC DRAWING PACKAGE SUBMISSION.

PROJECT 2 - GATED ACCESS CONTROL ENTRANCE

2C100 EXISTING CONDITIONS

2CD100 DEMOLITION PLAN 2C101 SITE/LAYOUT PLAN

2C102 GRADING/SEDIMENT & EROSION CONTROL PLAN

2C103 UTILITY PLAN

PROJECT 3 - NEW PARKING AREA 3C100 EXISTING CONDITIONS

3CD100 DEMOLITION PLAN

3C101 SITE/LAYOUT PLAN GRADING/SEDIMENT & EROSION CONTROL PLAN

3C103 UTILITY PLAN

PACKAGE SUBMISSION.

PROJECT 4 — ENTRANCE DRIVE TO THE CENTER
\*DESIGN DRAWINGS FOR THIS PROJECT HAVE NOT BEEN COMPLETED OR INCLUDED IN THIS PLAN SET FOR THIS SPECIFIC DRAWING

PROJECT 5 - SECURE ENTRANCE FOR BUILDING 2 & BUILDING 11 \*DESIGN DRAWINGS FOR THIS PROJECT HAVE NOT BEEN COMPLETED OR INCLUDED IN THIS PLAN SET FOR THIS SPECIFIC DRAWING PACKAGE SUBMISSION.

SECTIONS & DETAILS

GENERAL ELECTRICAL NOTES AND SPECIFICATIONS

ELECTRICAL SYMBOL LEGEND AND ABBREVIATIONS 2ED010 ELECTRICAL DEMOLITION PLAN

2ED011 ELECTRICAL DEMOLITION PLAN UNDERGROUND CONDUIT ELECTRICAL PLAN

ELECTRICAL DETAILS ELECTRICAL DETAILS

ELECTRICAL SCHEDULES GENERAL ELECTRICAL NOTES AND SPECIFICATIONS

ELECTRICAL SYMBOL LEGEND AND ABBREVIATIONS

3ED010 ELECTRICAL DEMOLITION PLAN 3ED500 DEMO - ONE-LINE DIAGRAM

ELECTRICAL PLAN


ONE-LINE DIAGRAM

ELECTRICAL DETAILS ELECTRICAL EQUIPMENT LIST

APPENDIX A - TWIN MODULAR SERVICES MODEL 46GBALSD



**CAMPUS SITE IMPROVEMENTS** CHARLESTON, WEST VIRGINIA

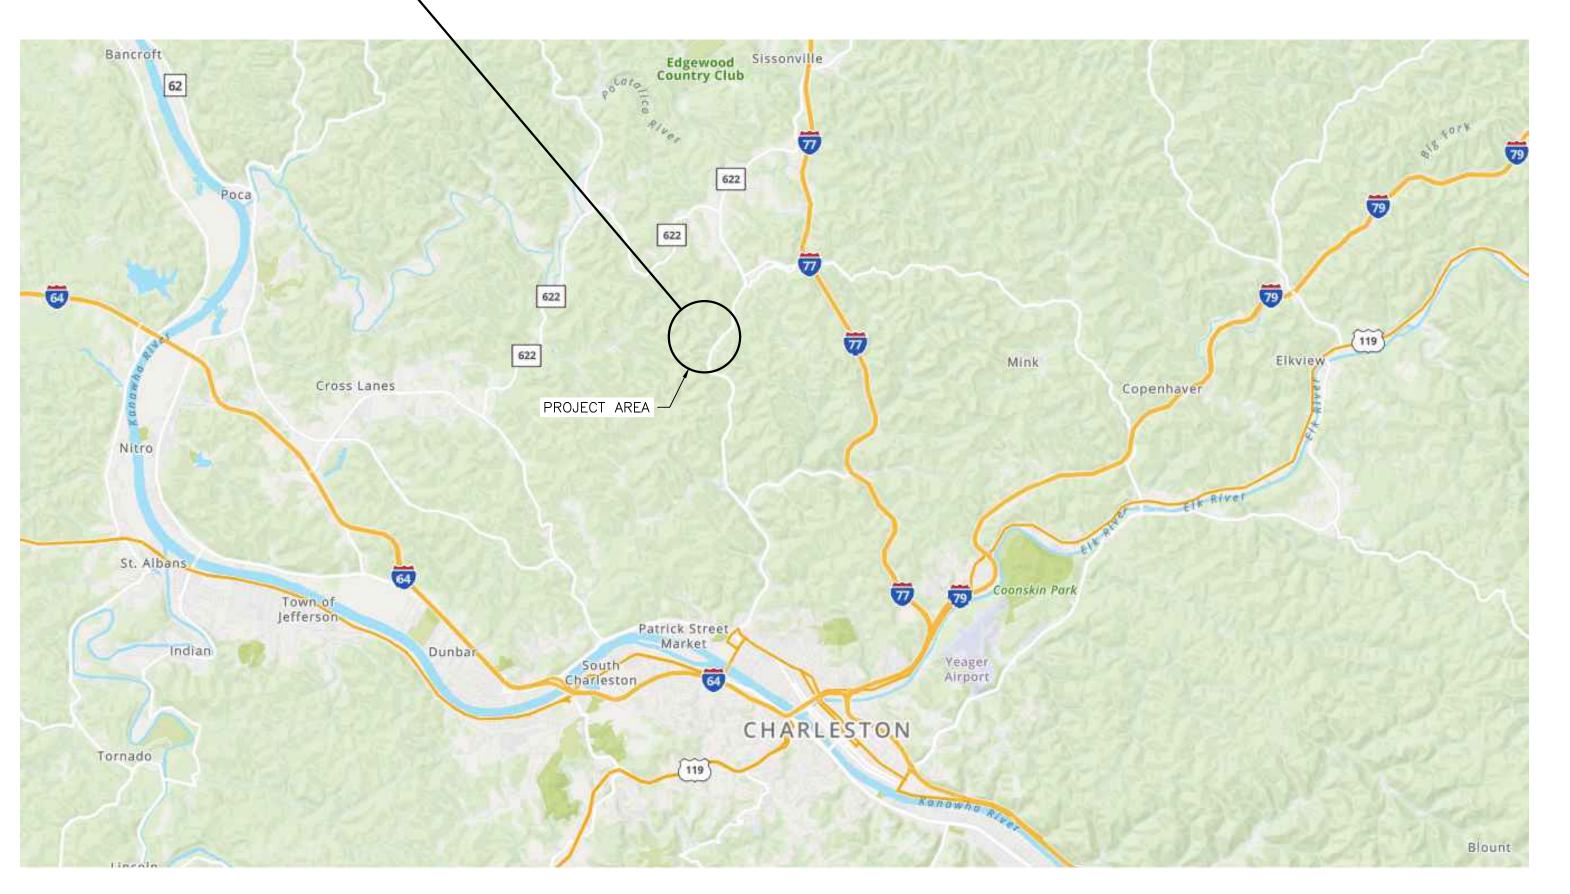

PROJECT LOCATION

REGISTERED PE:



06/16/2022

REGISTERED PE:



06/16/2022





# Architects • Engineers • Surveyors


11283 Emerson Avenue Parkersburg, West Virginia 26104 Fax: (304) 464-4428


Phone: (304) 464-5305


ISSUED FOR BID JUNE 16, 2022 2216043 - REV 0

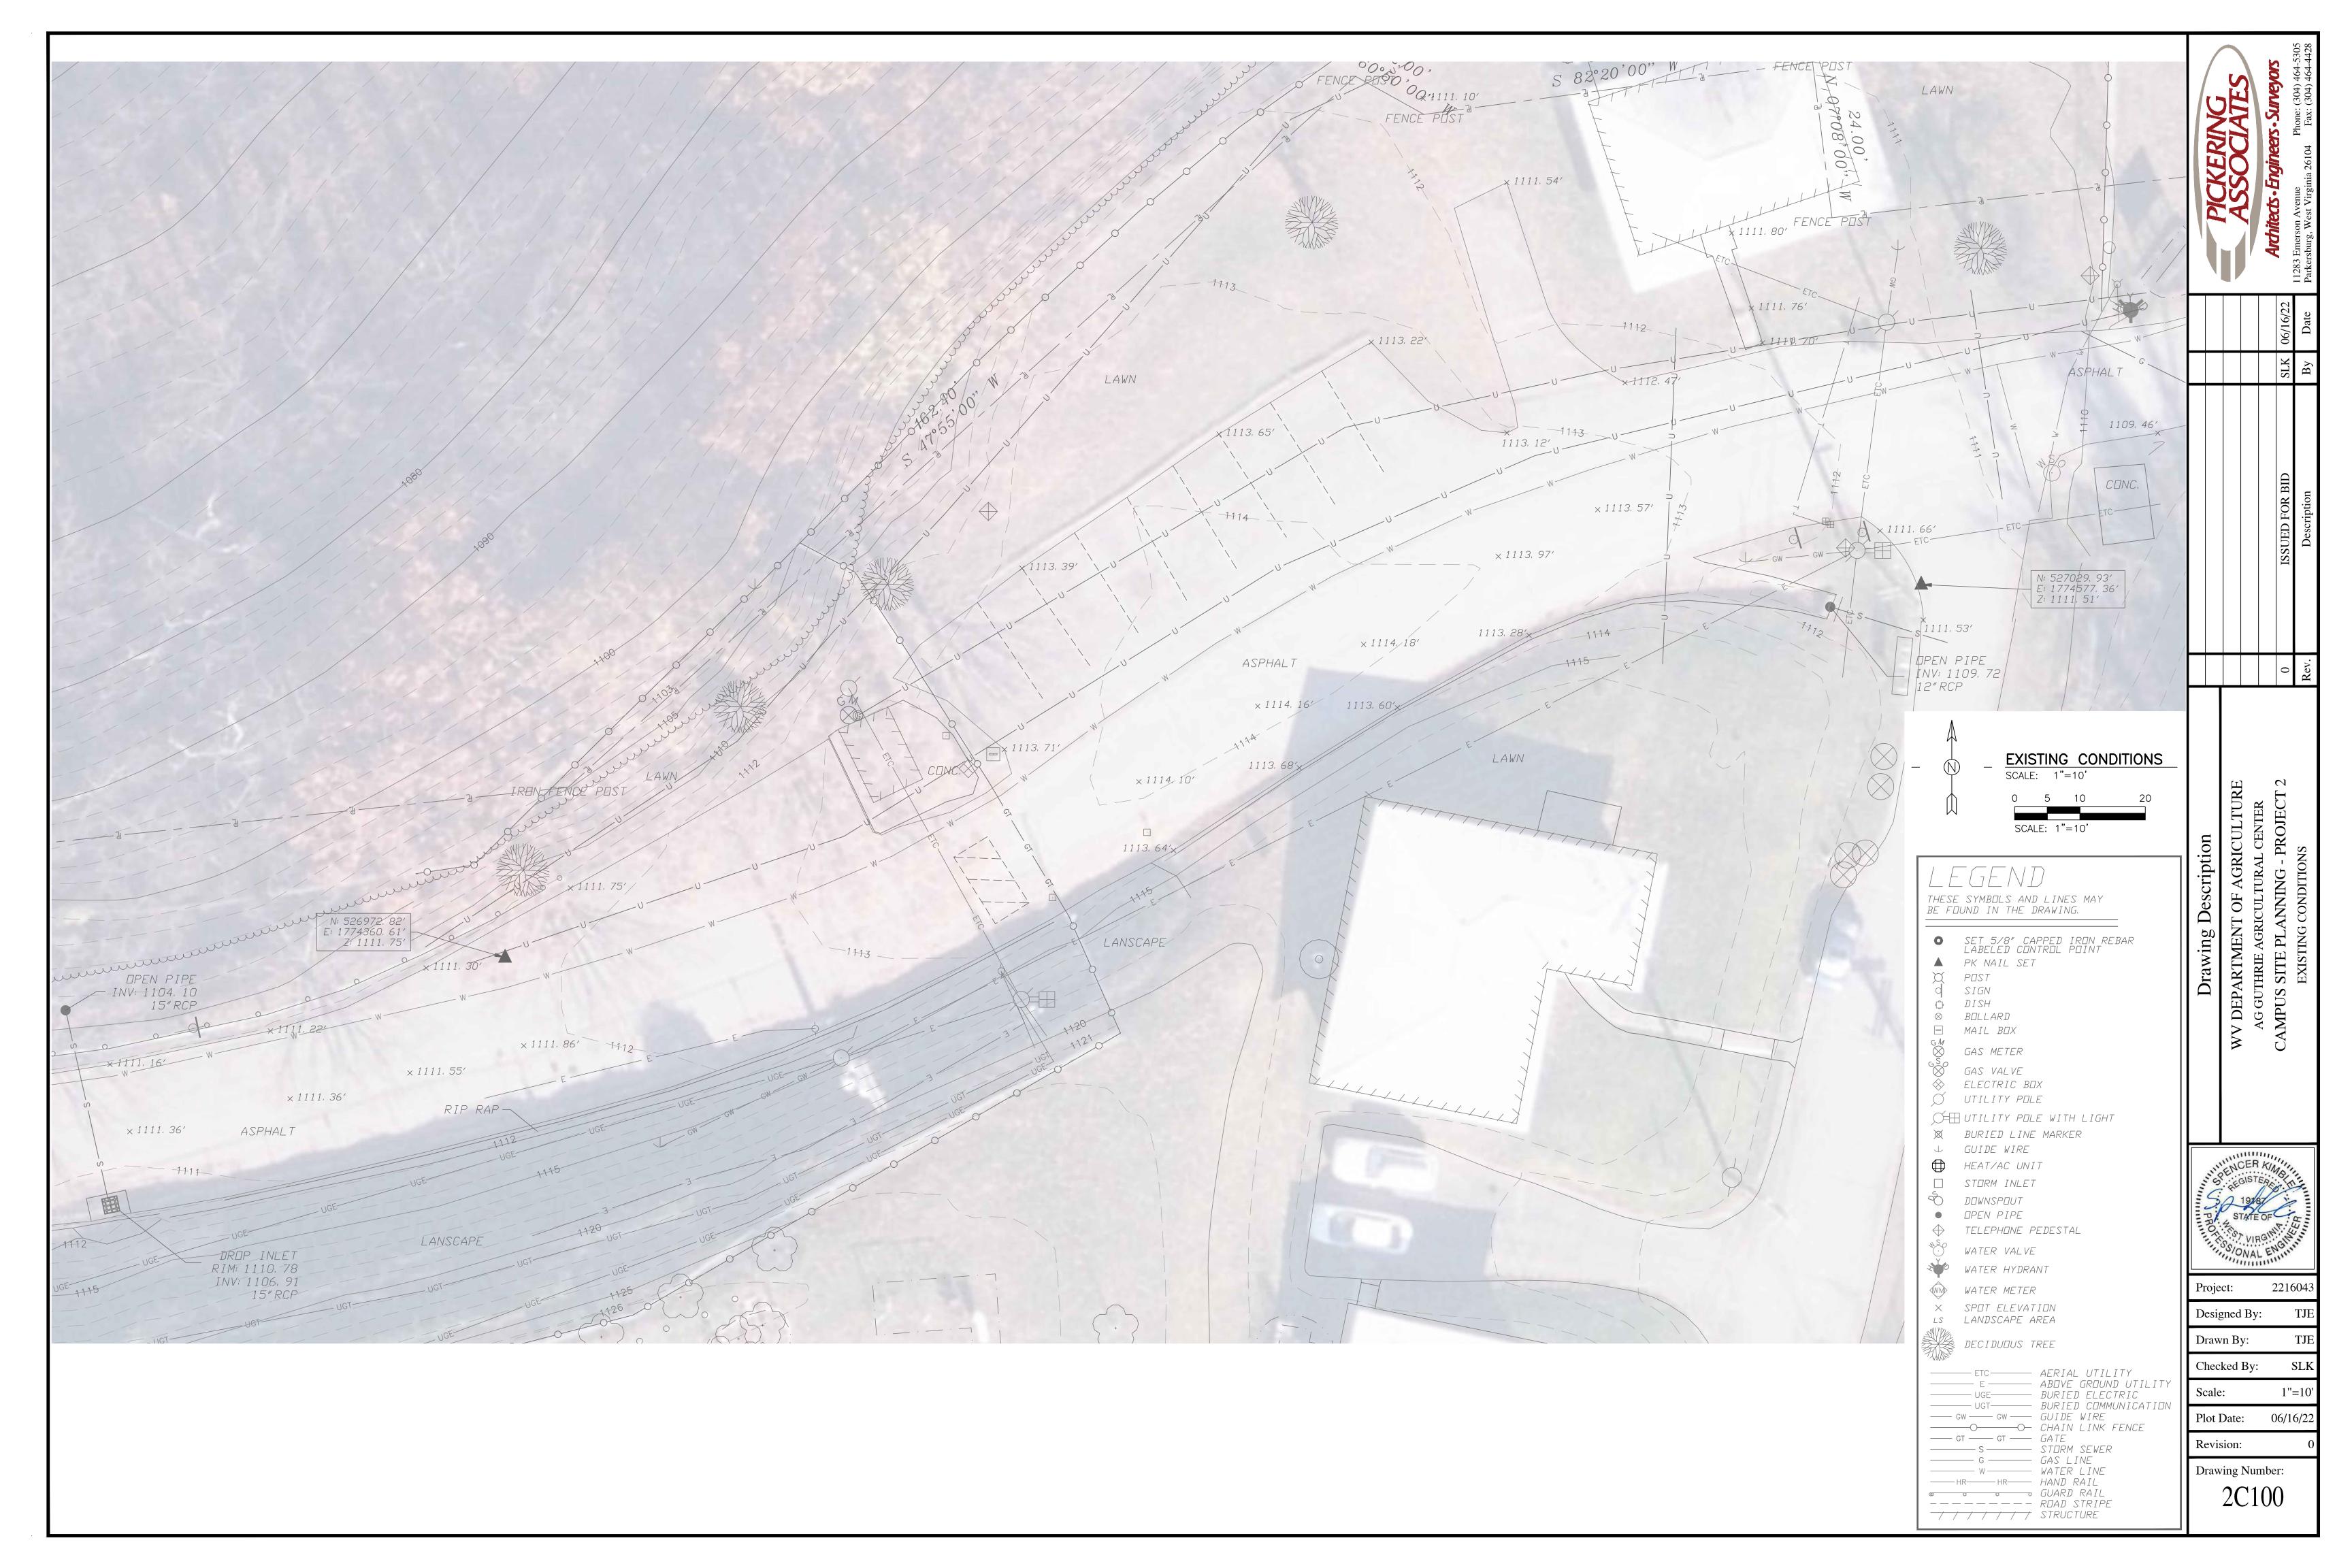

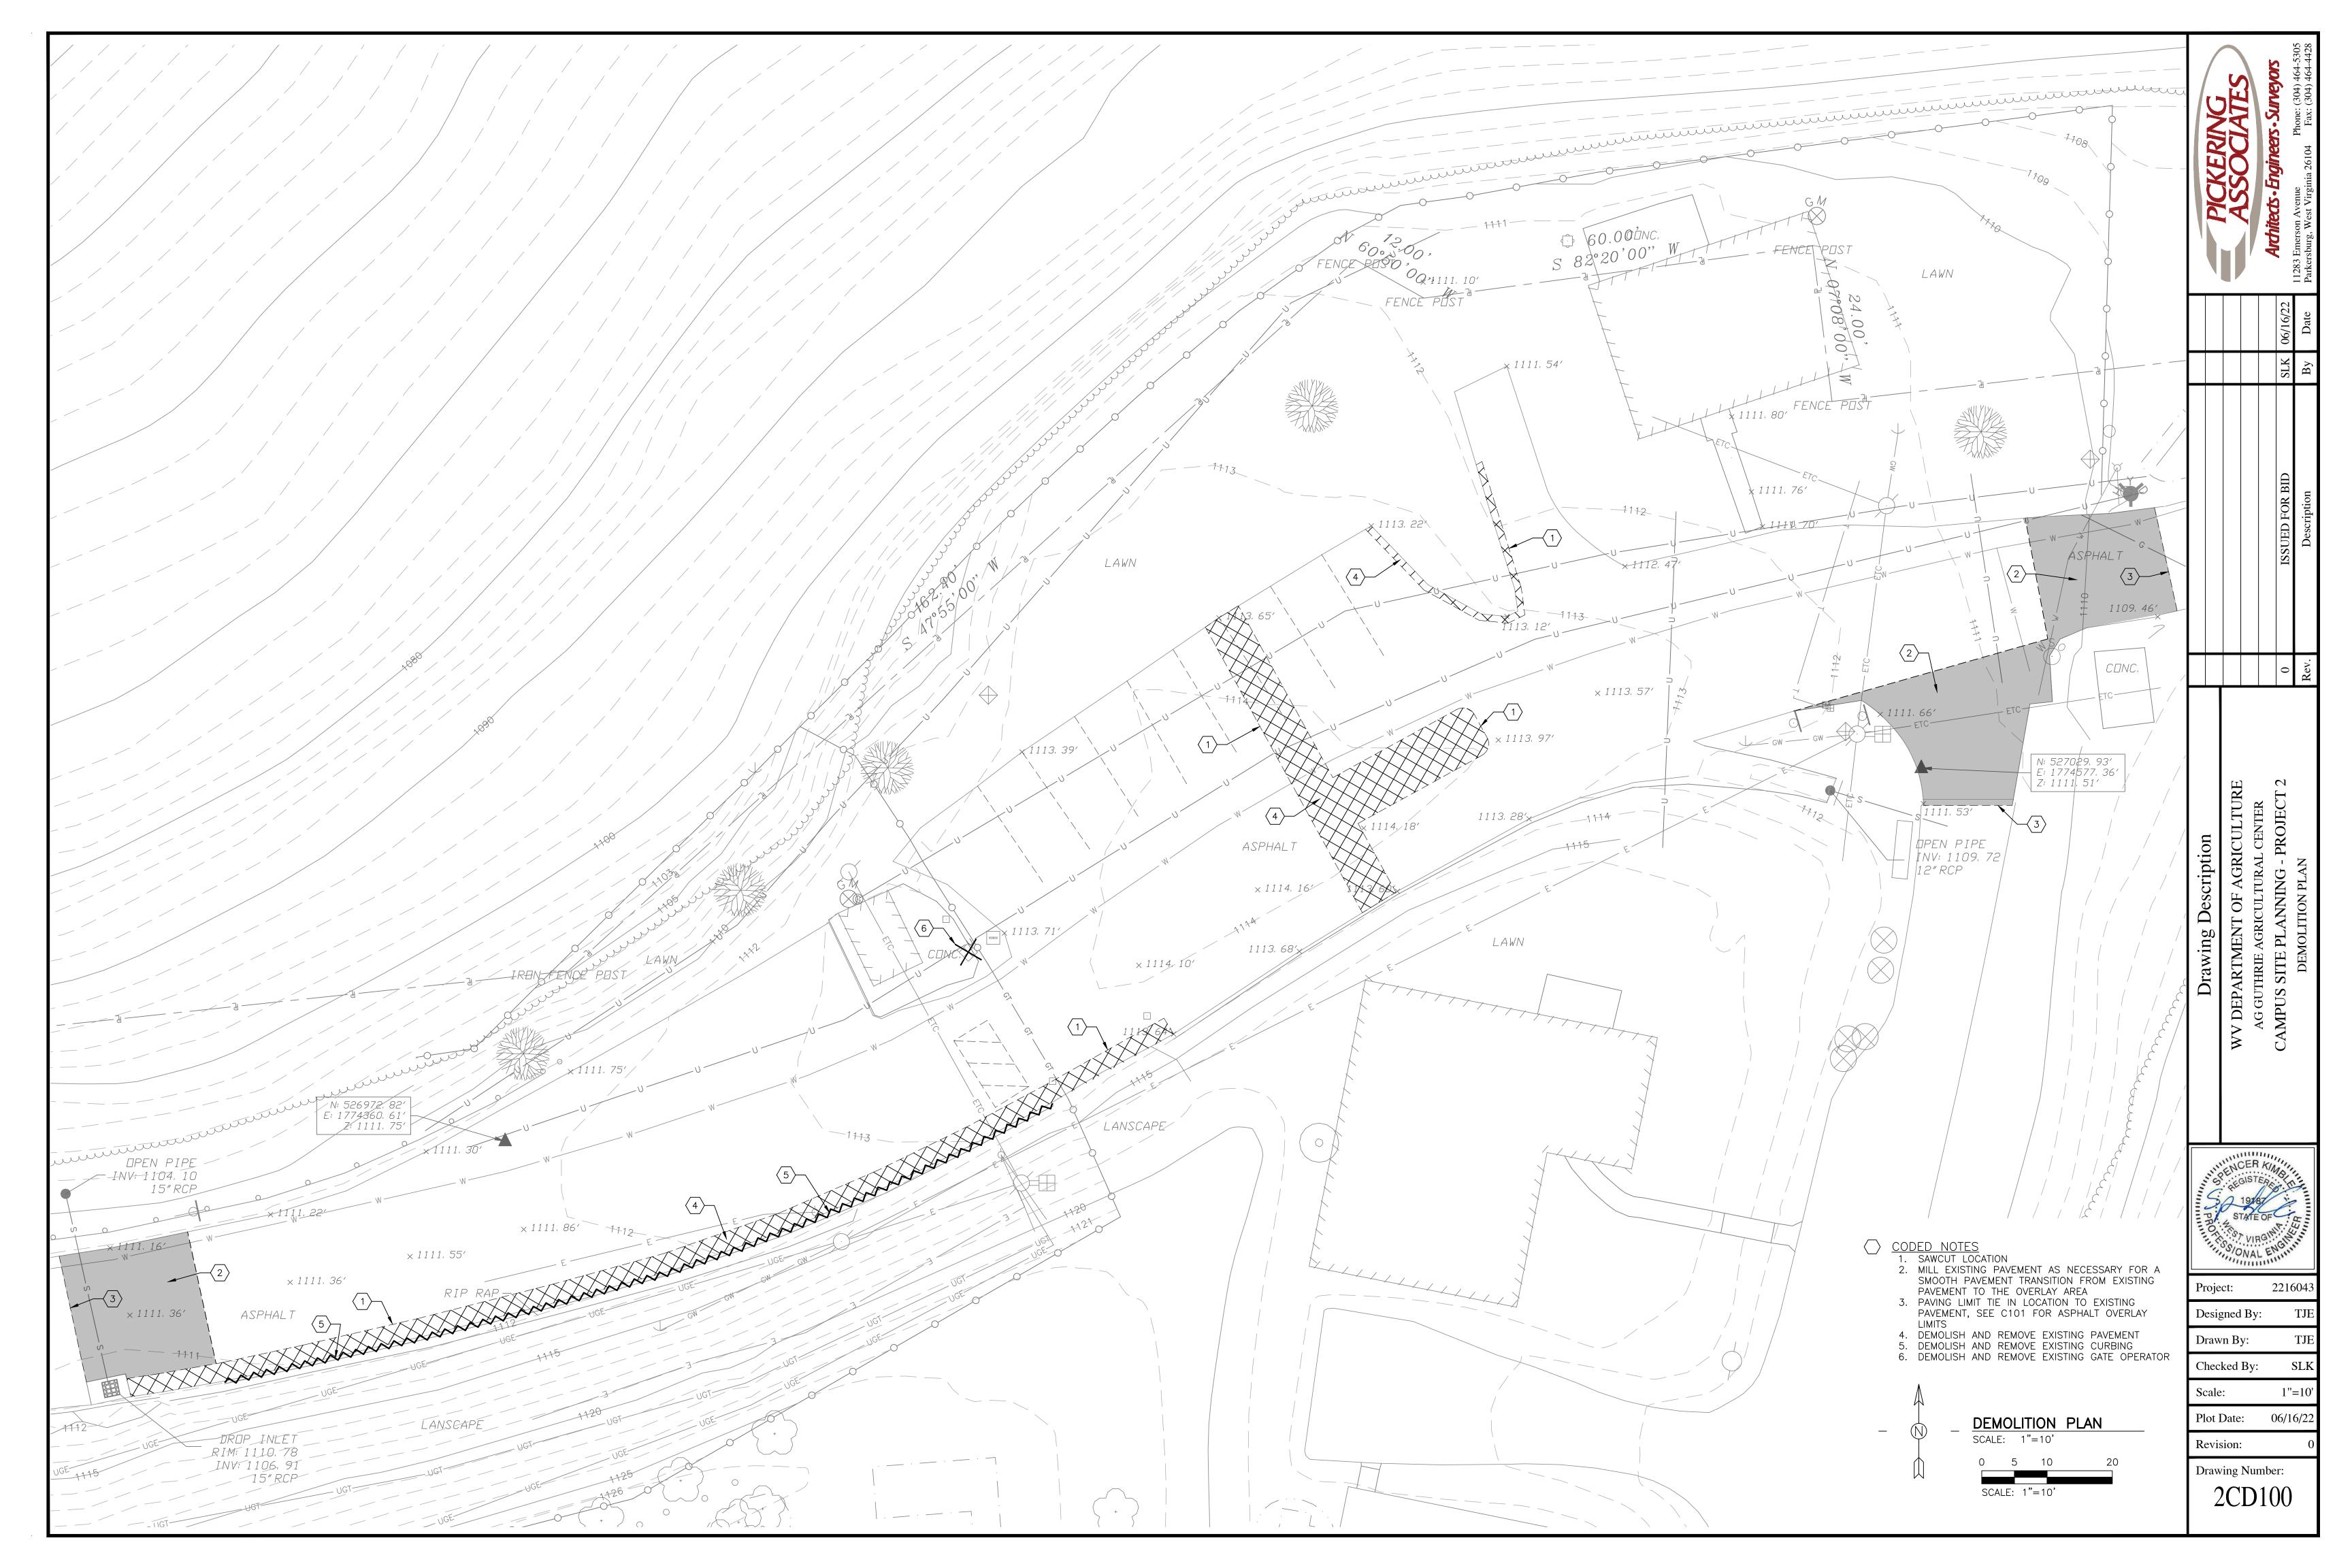


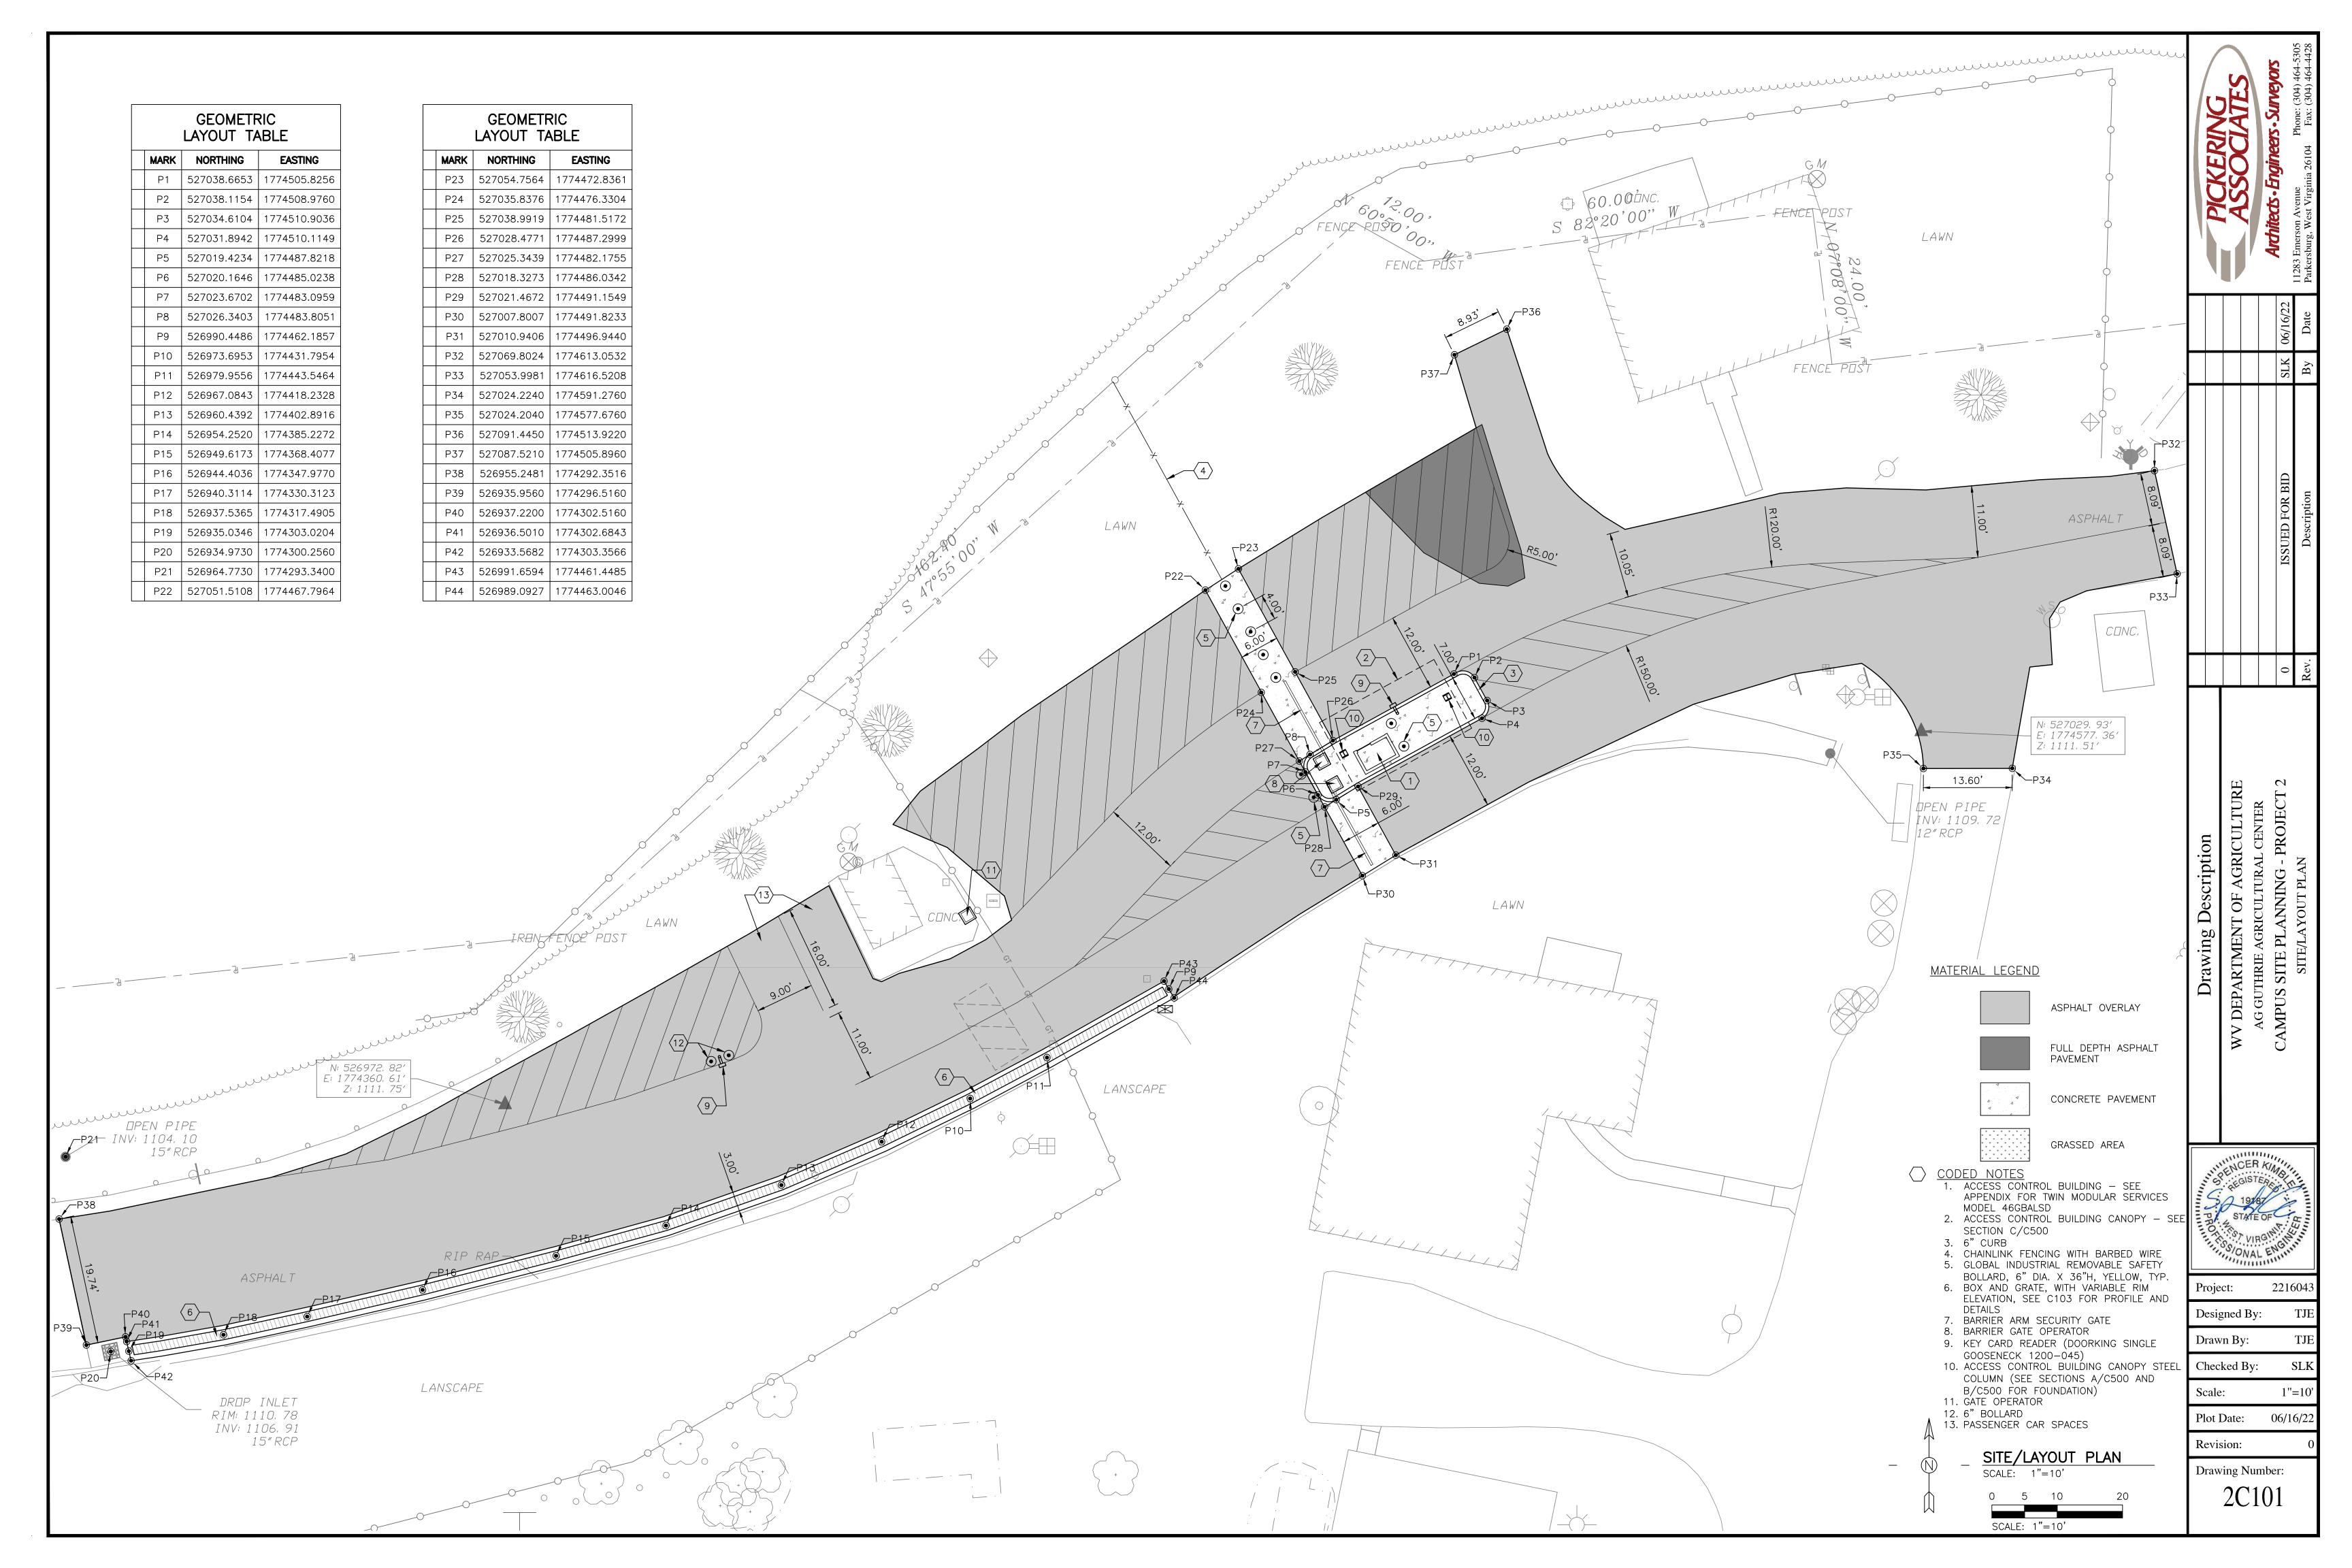


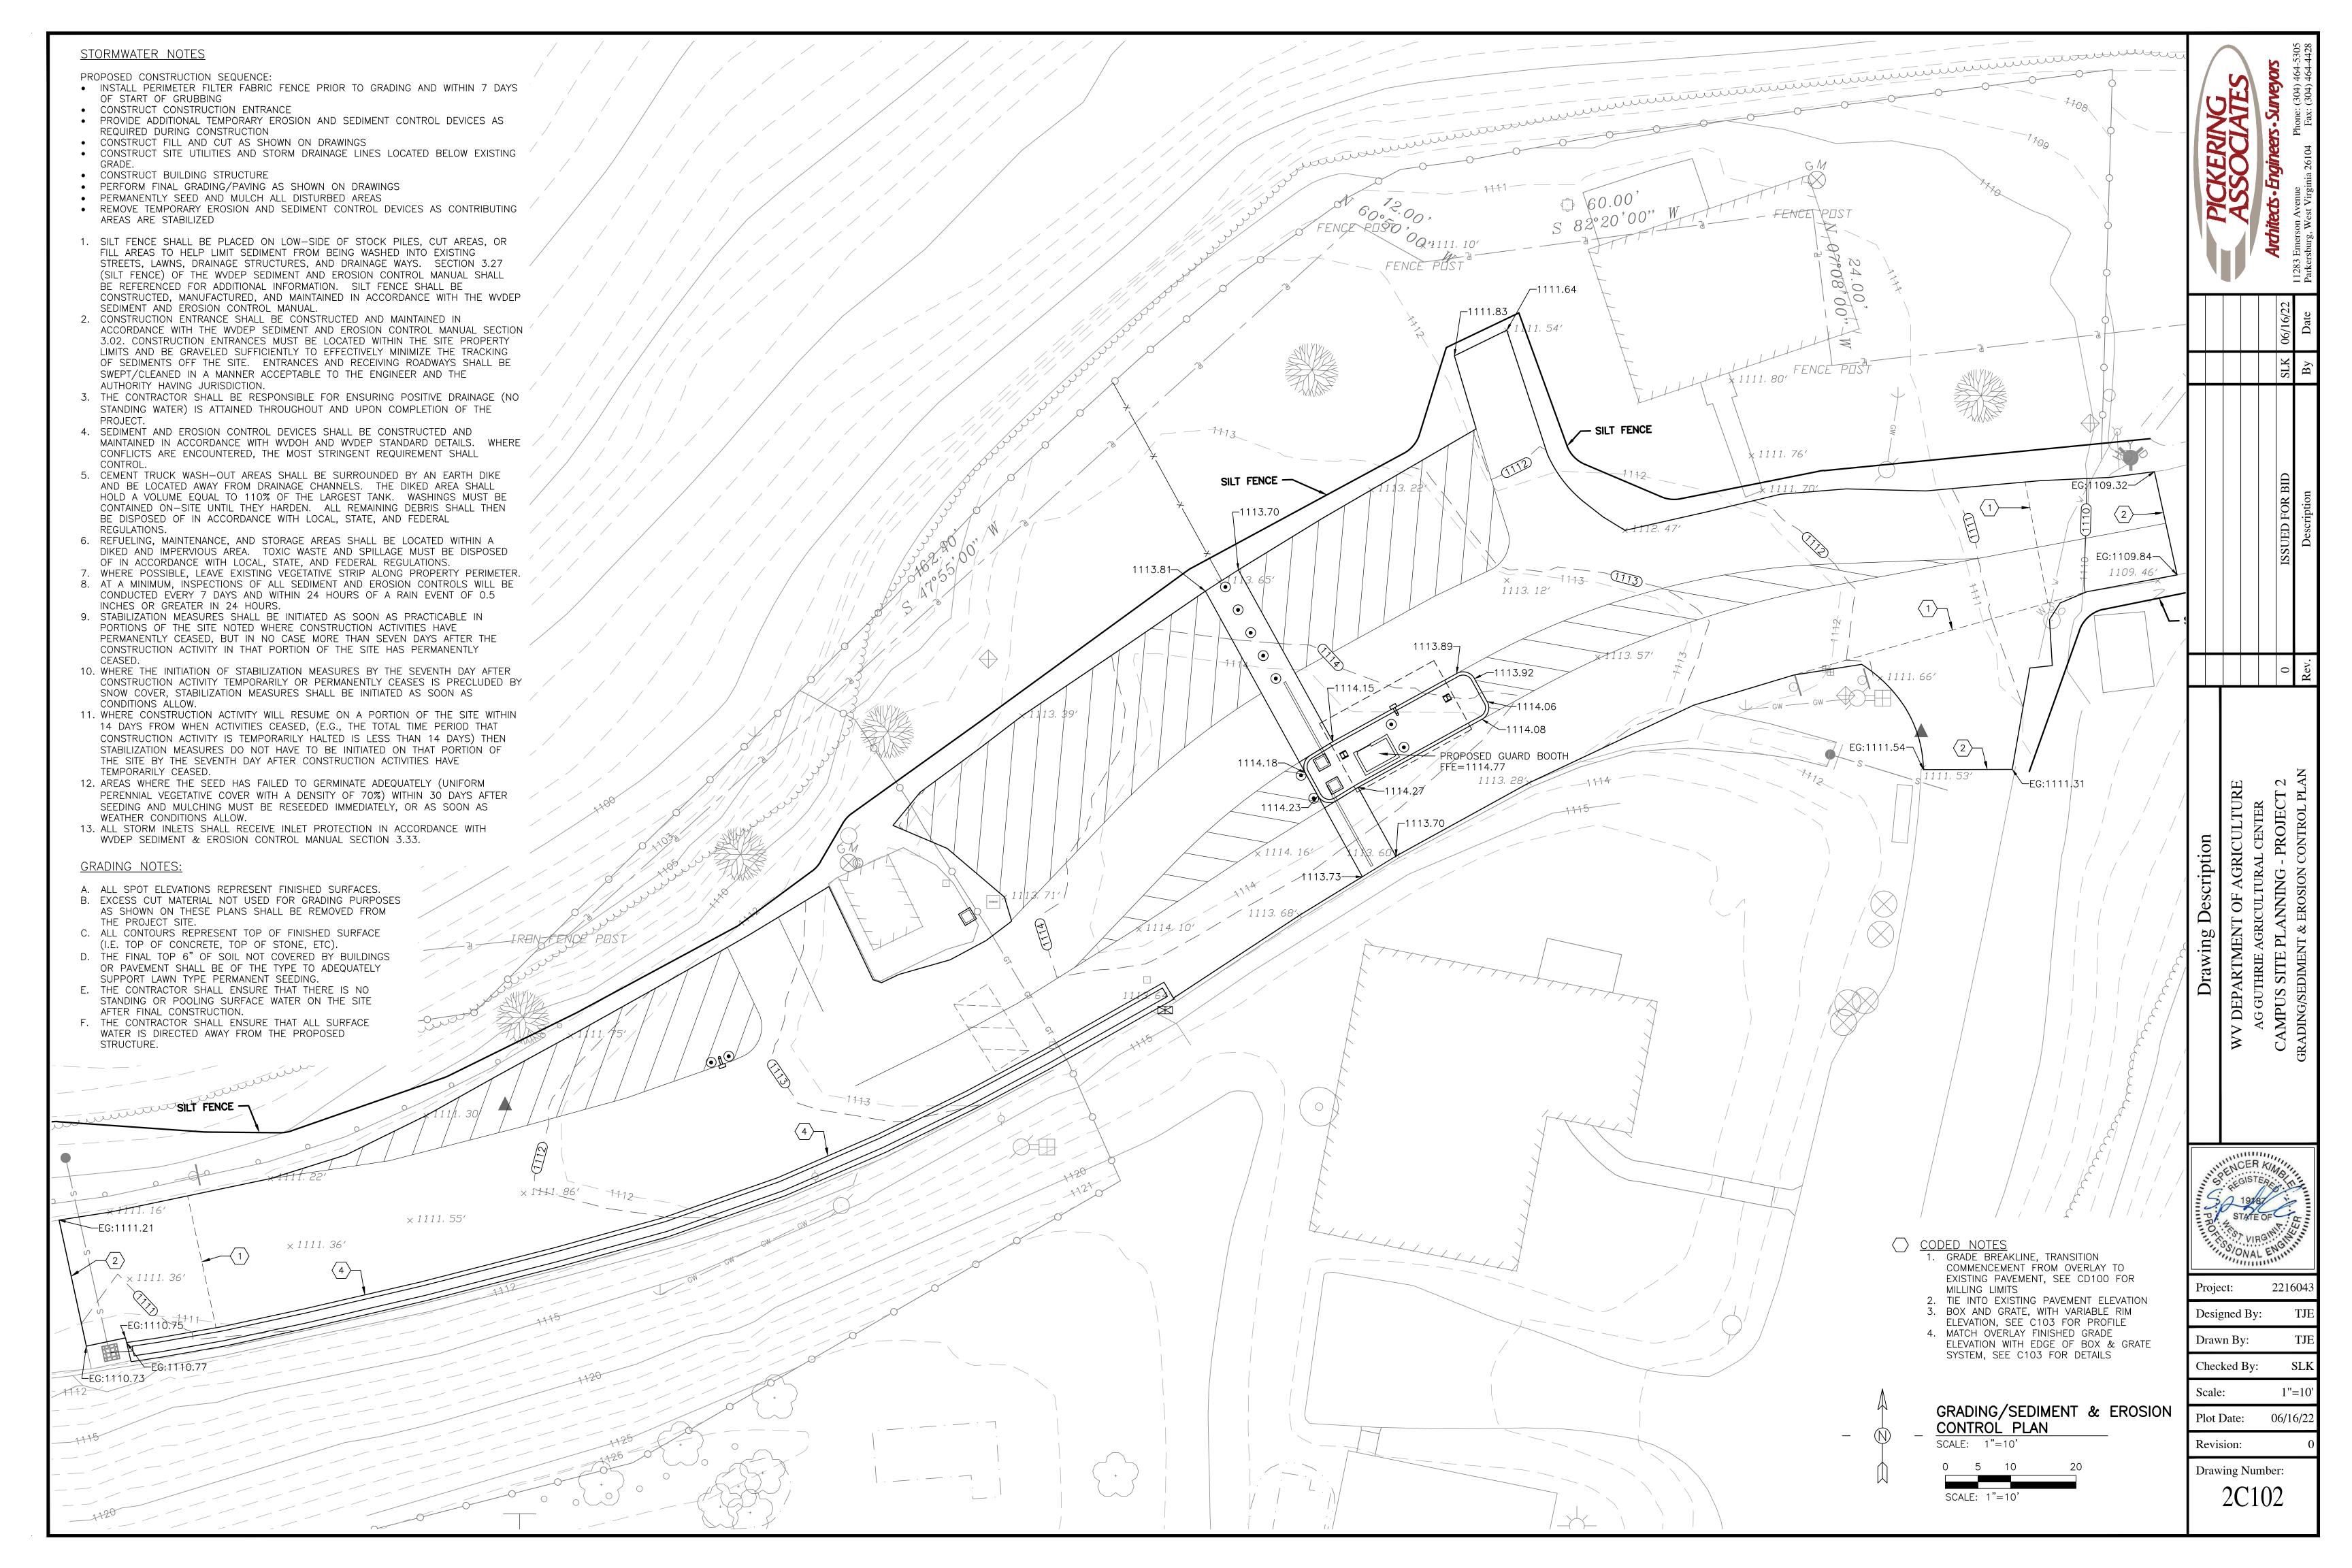


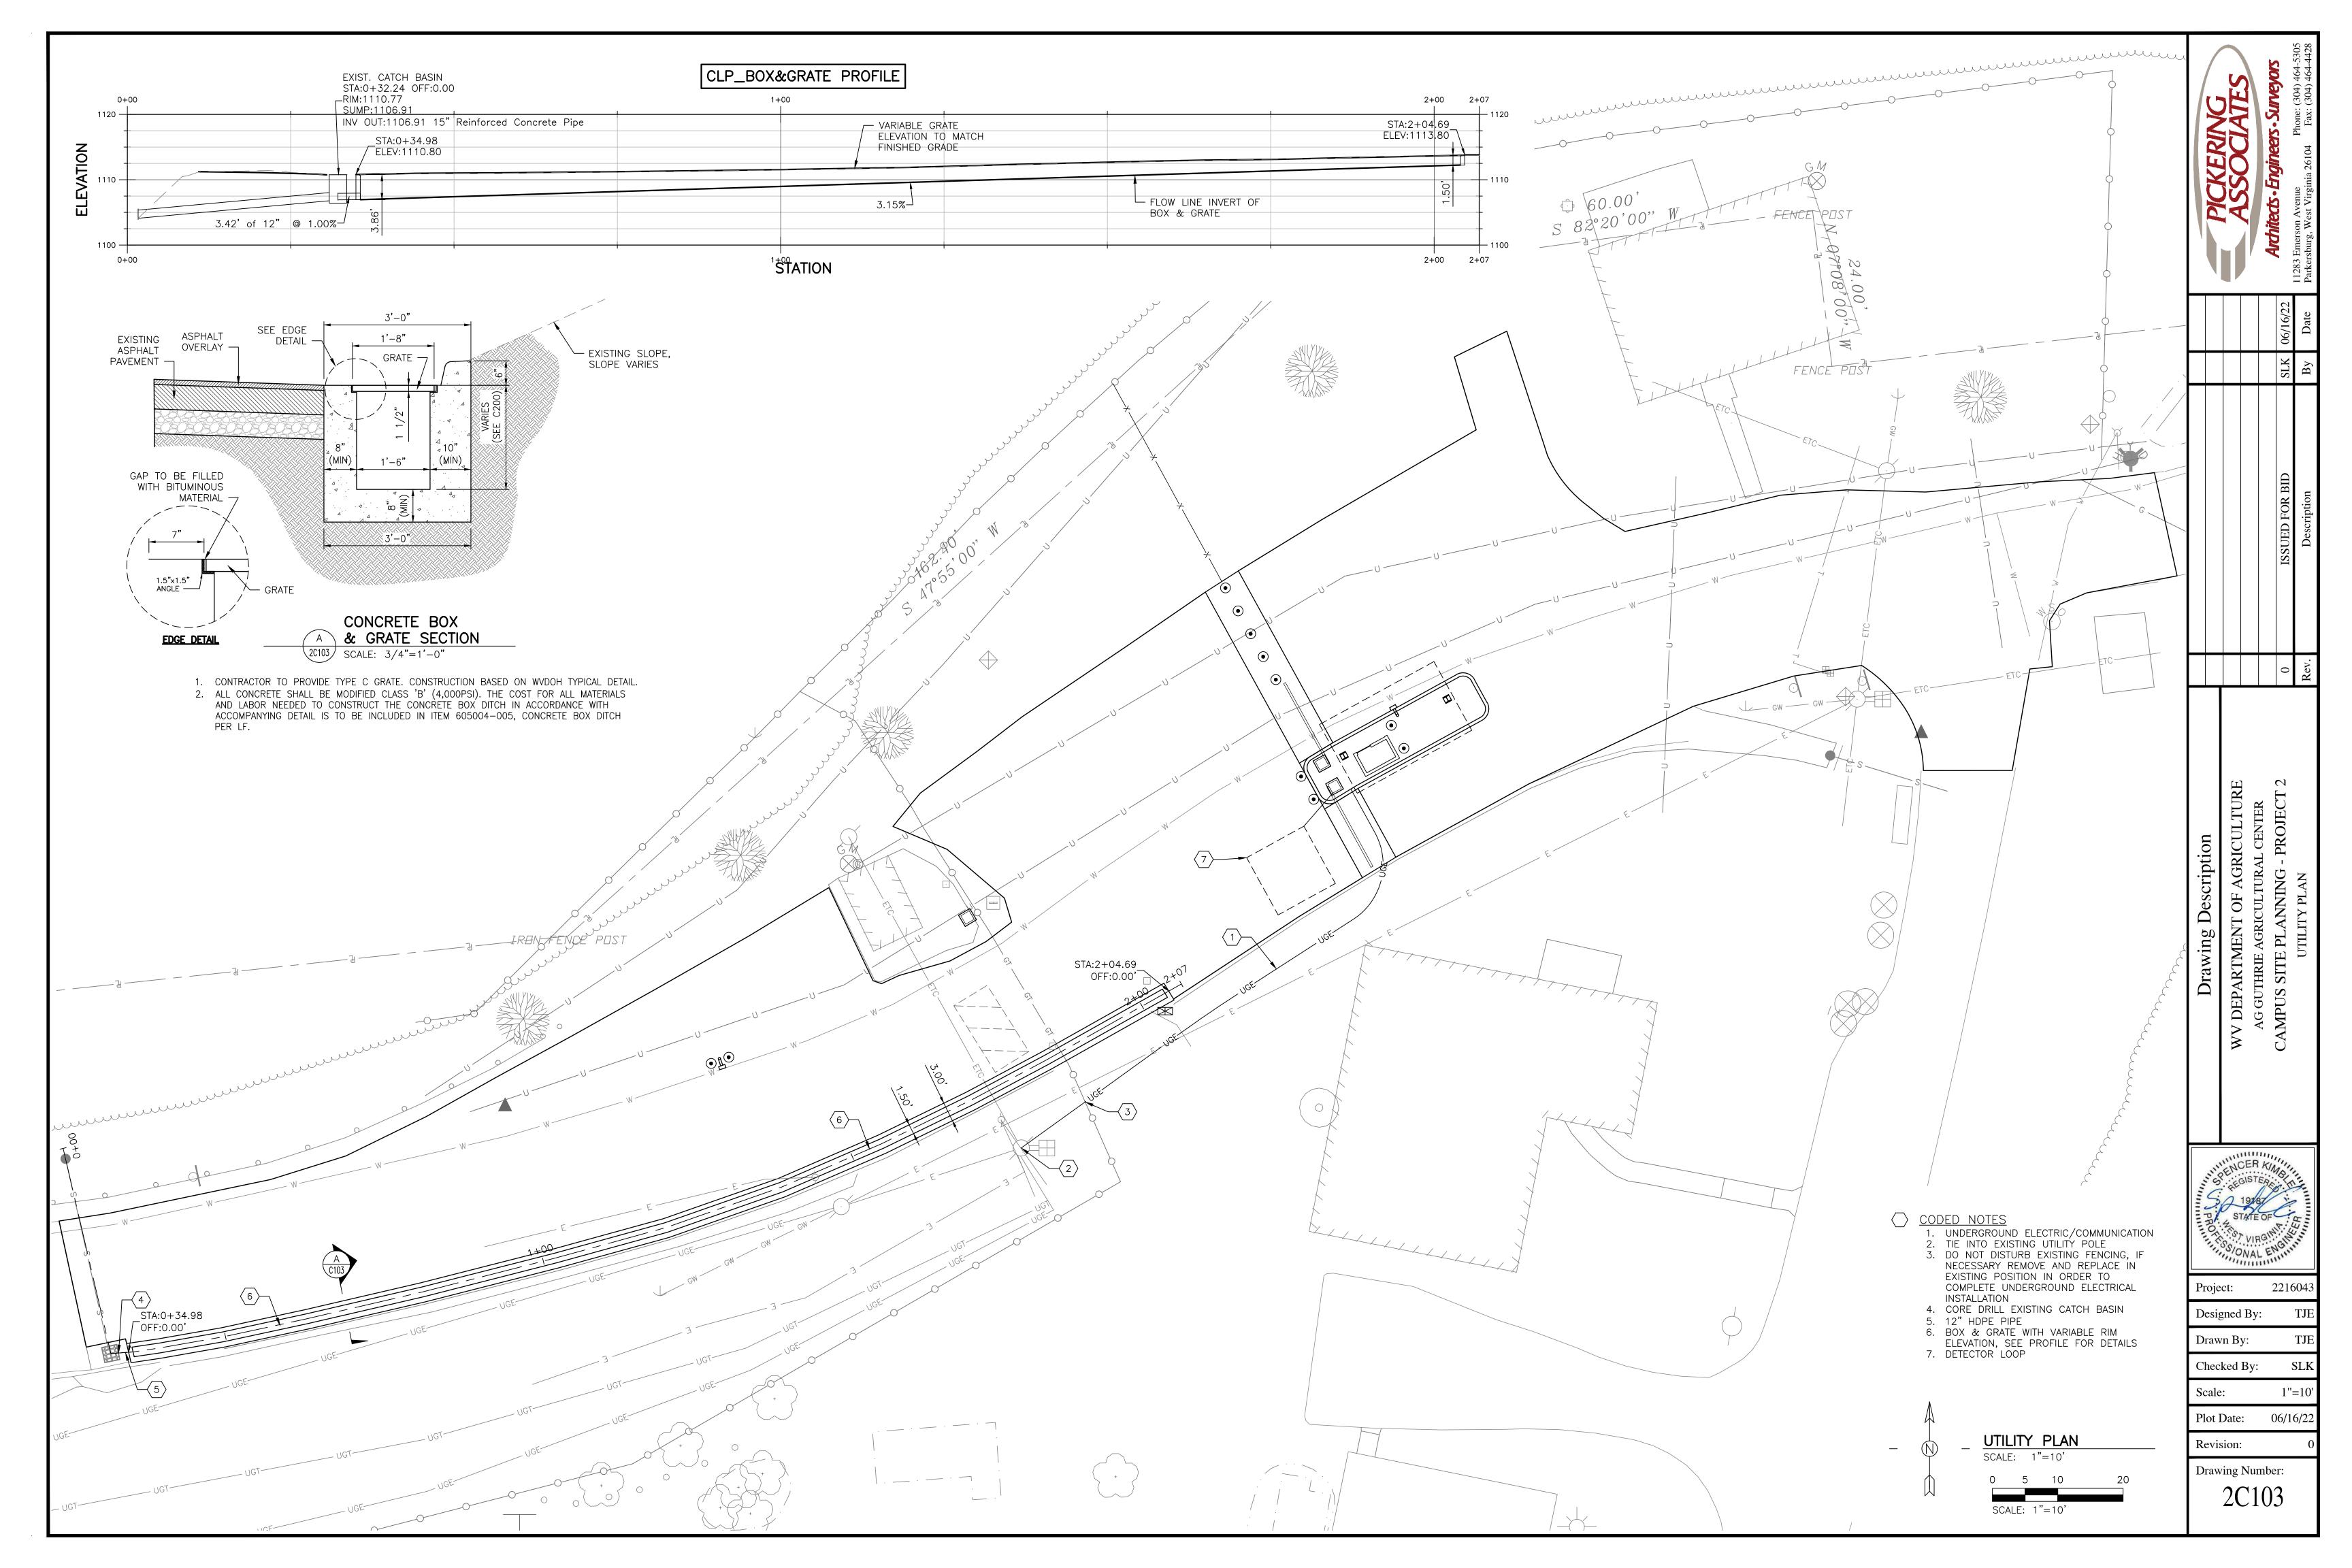





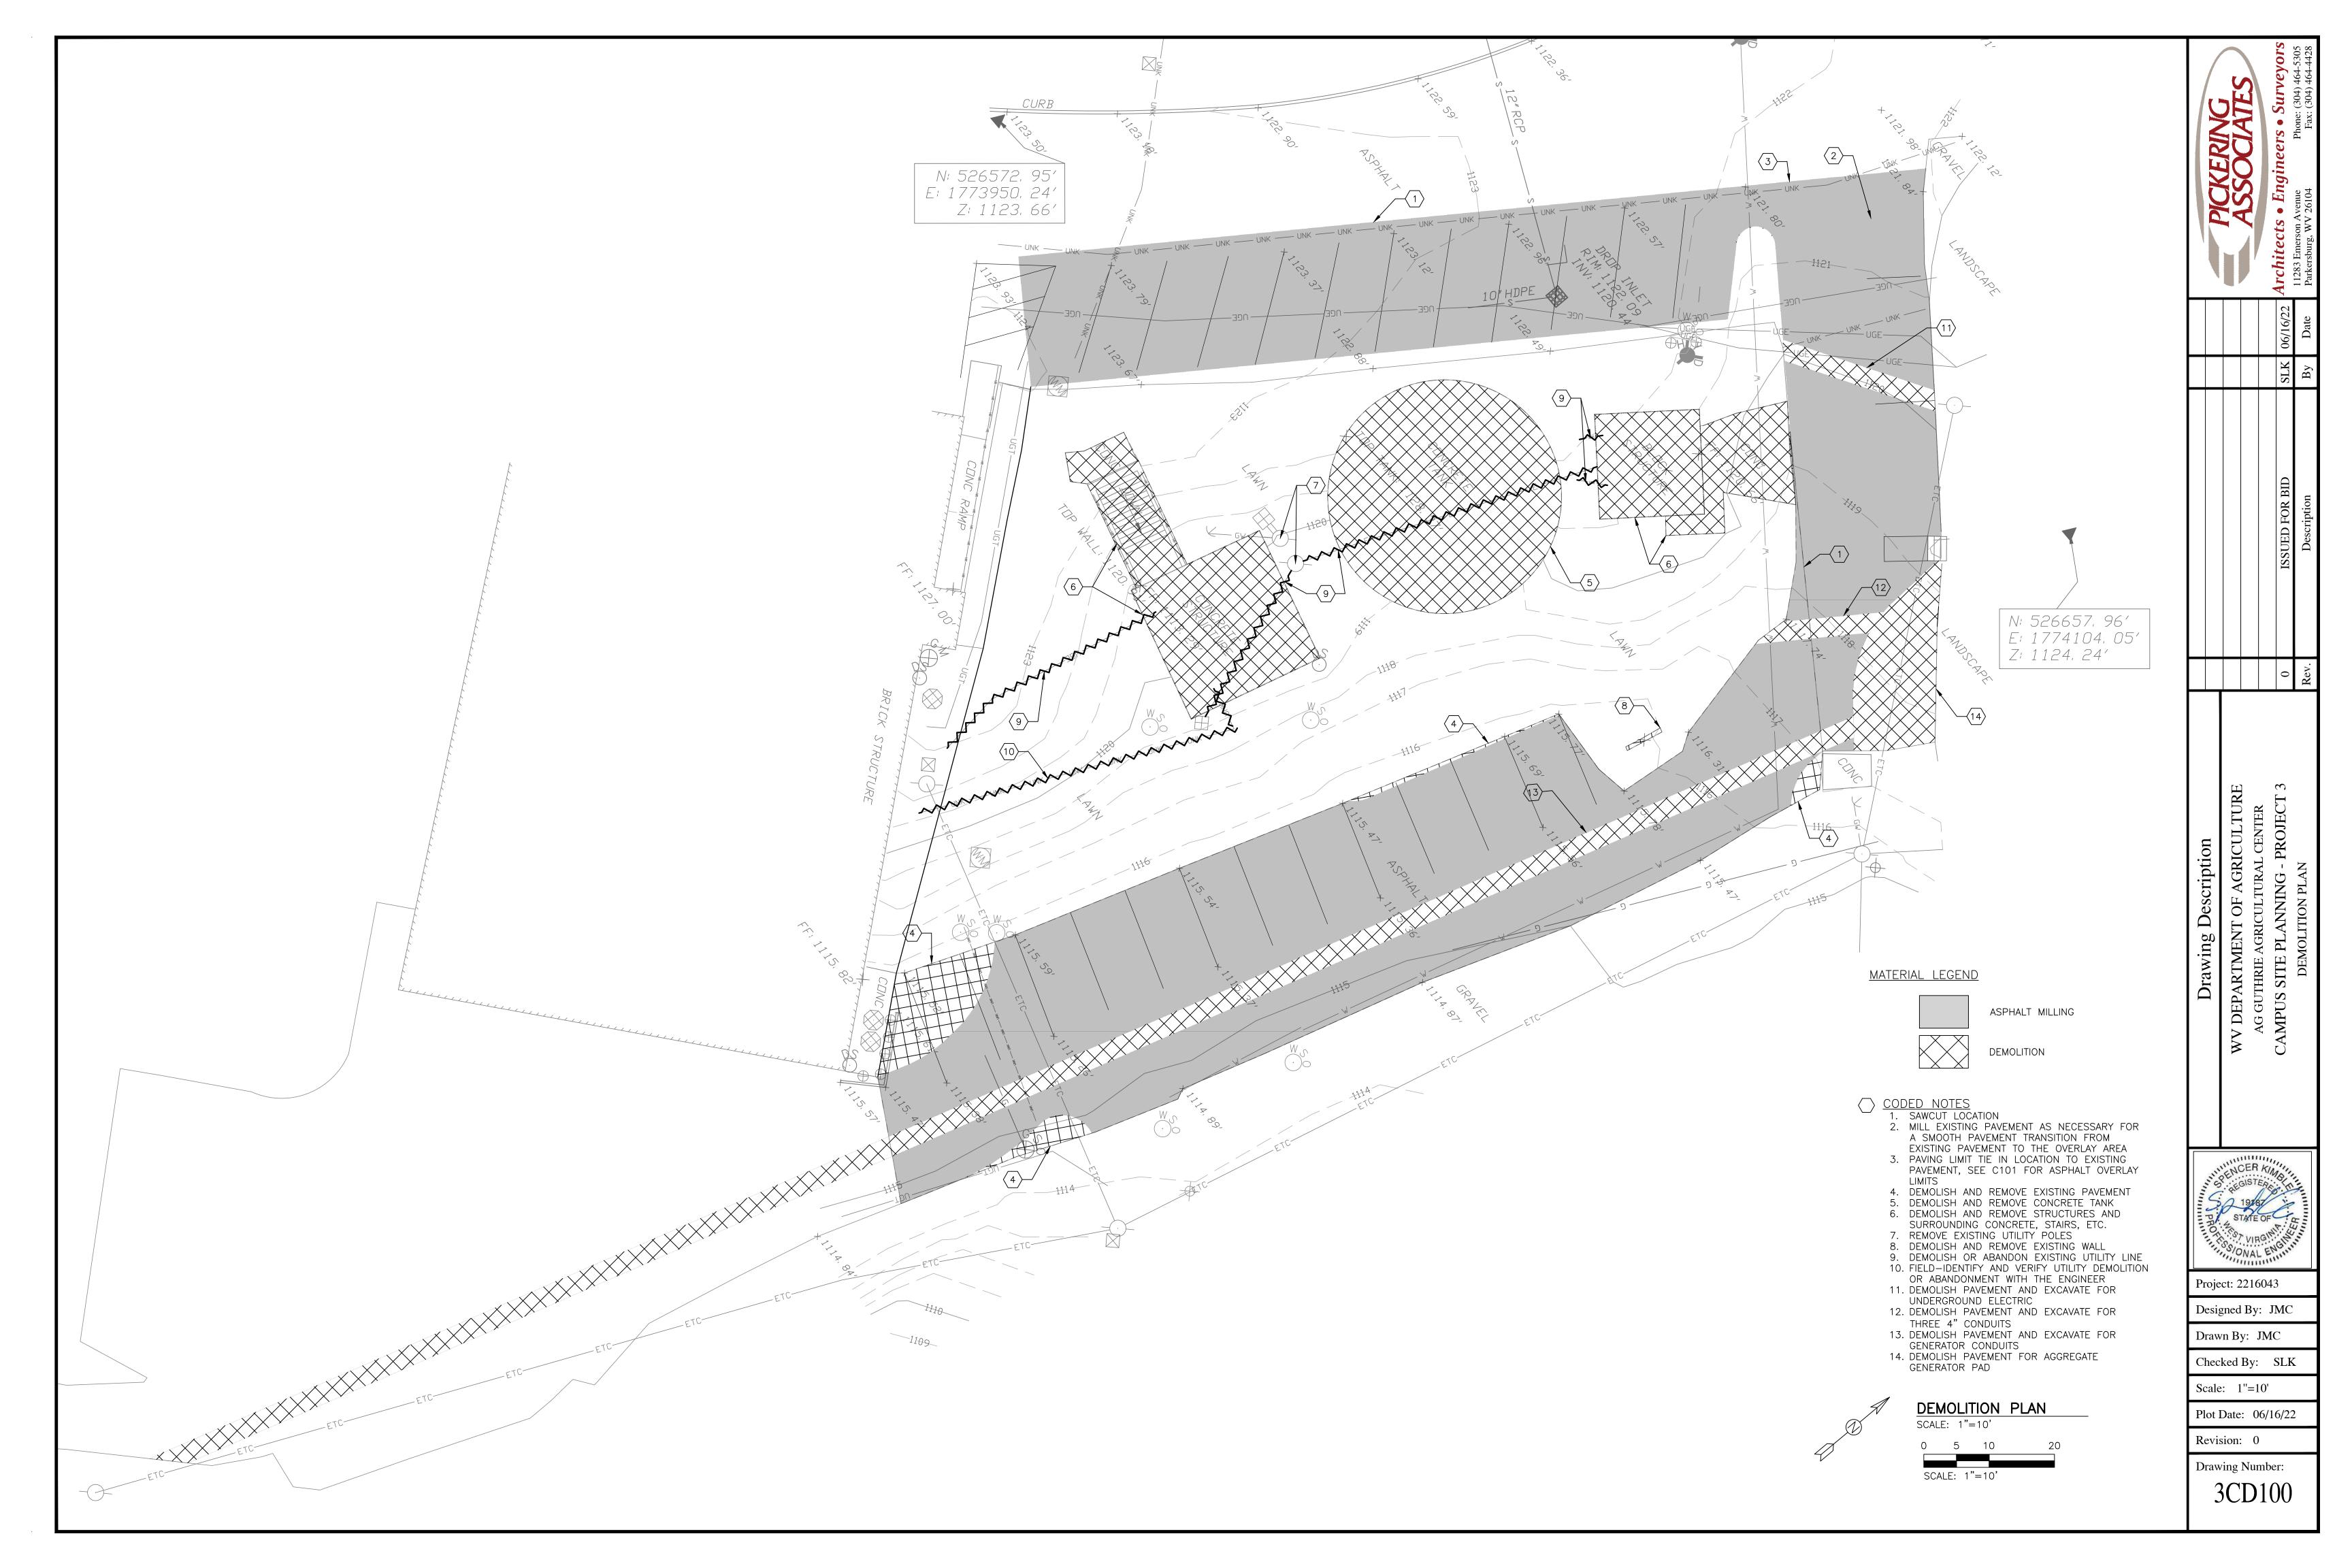

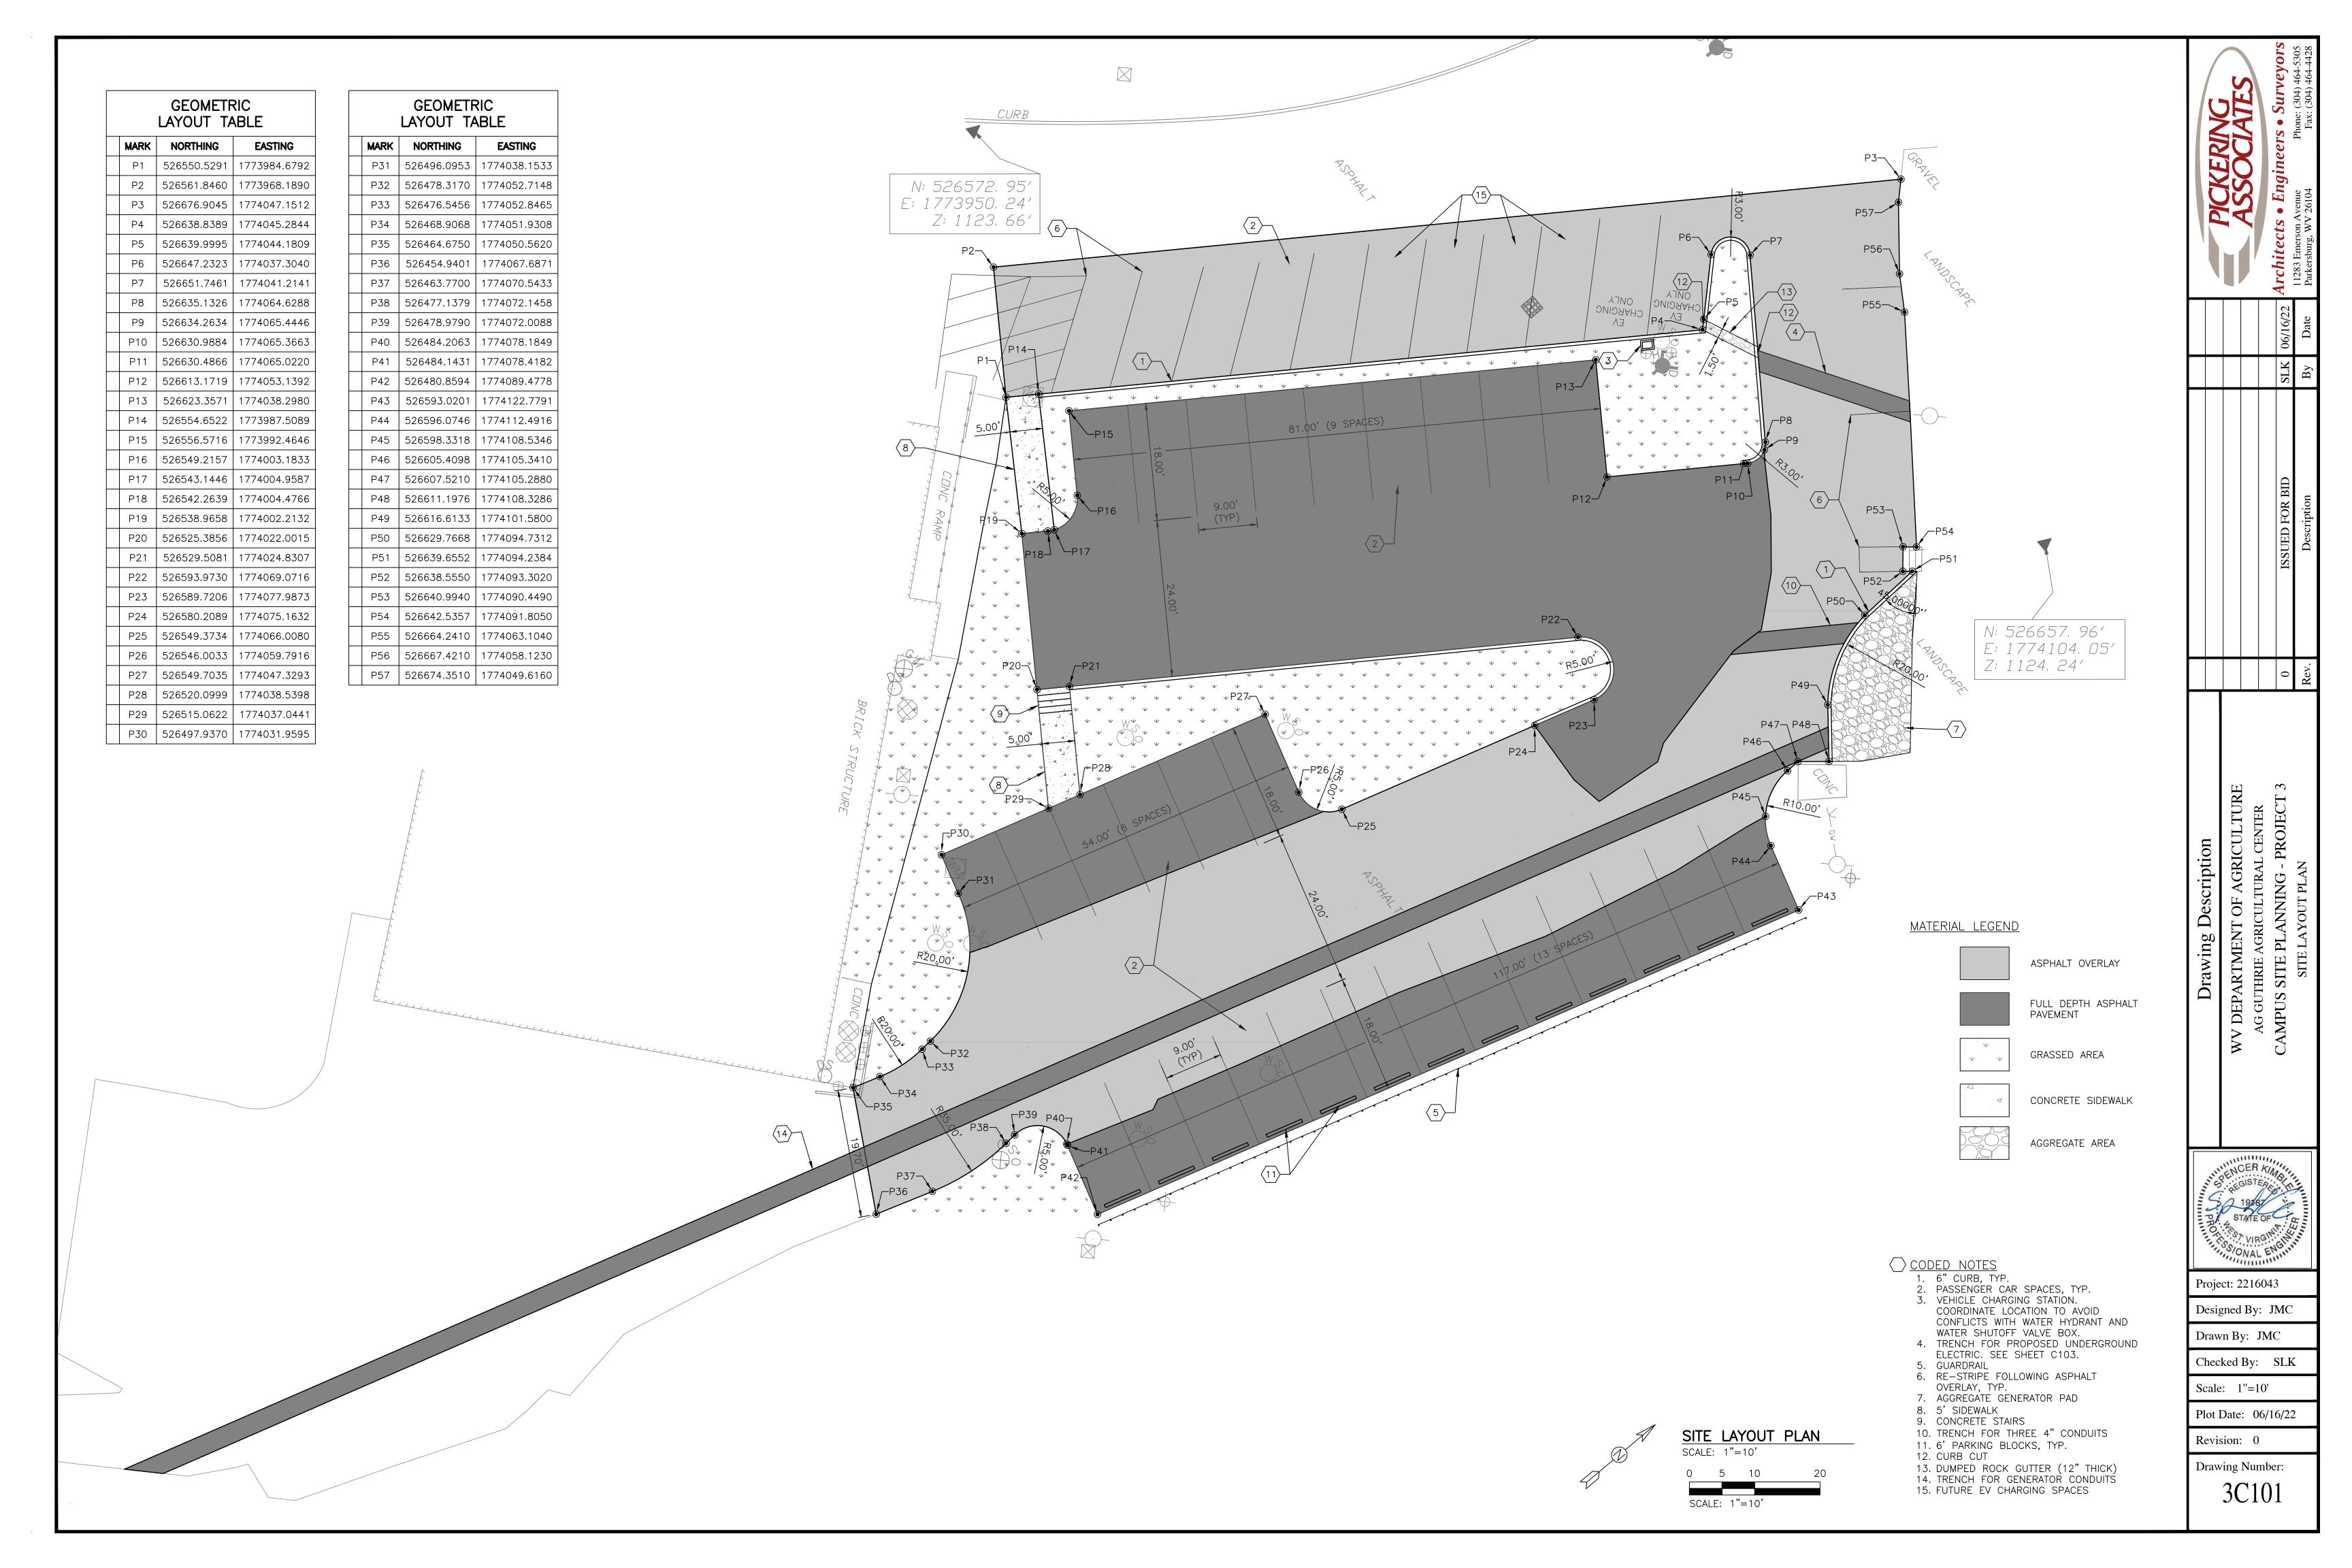

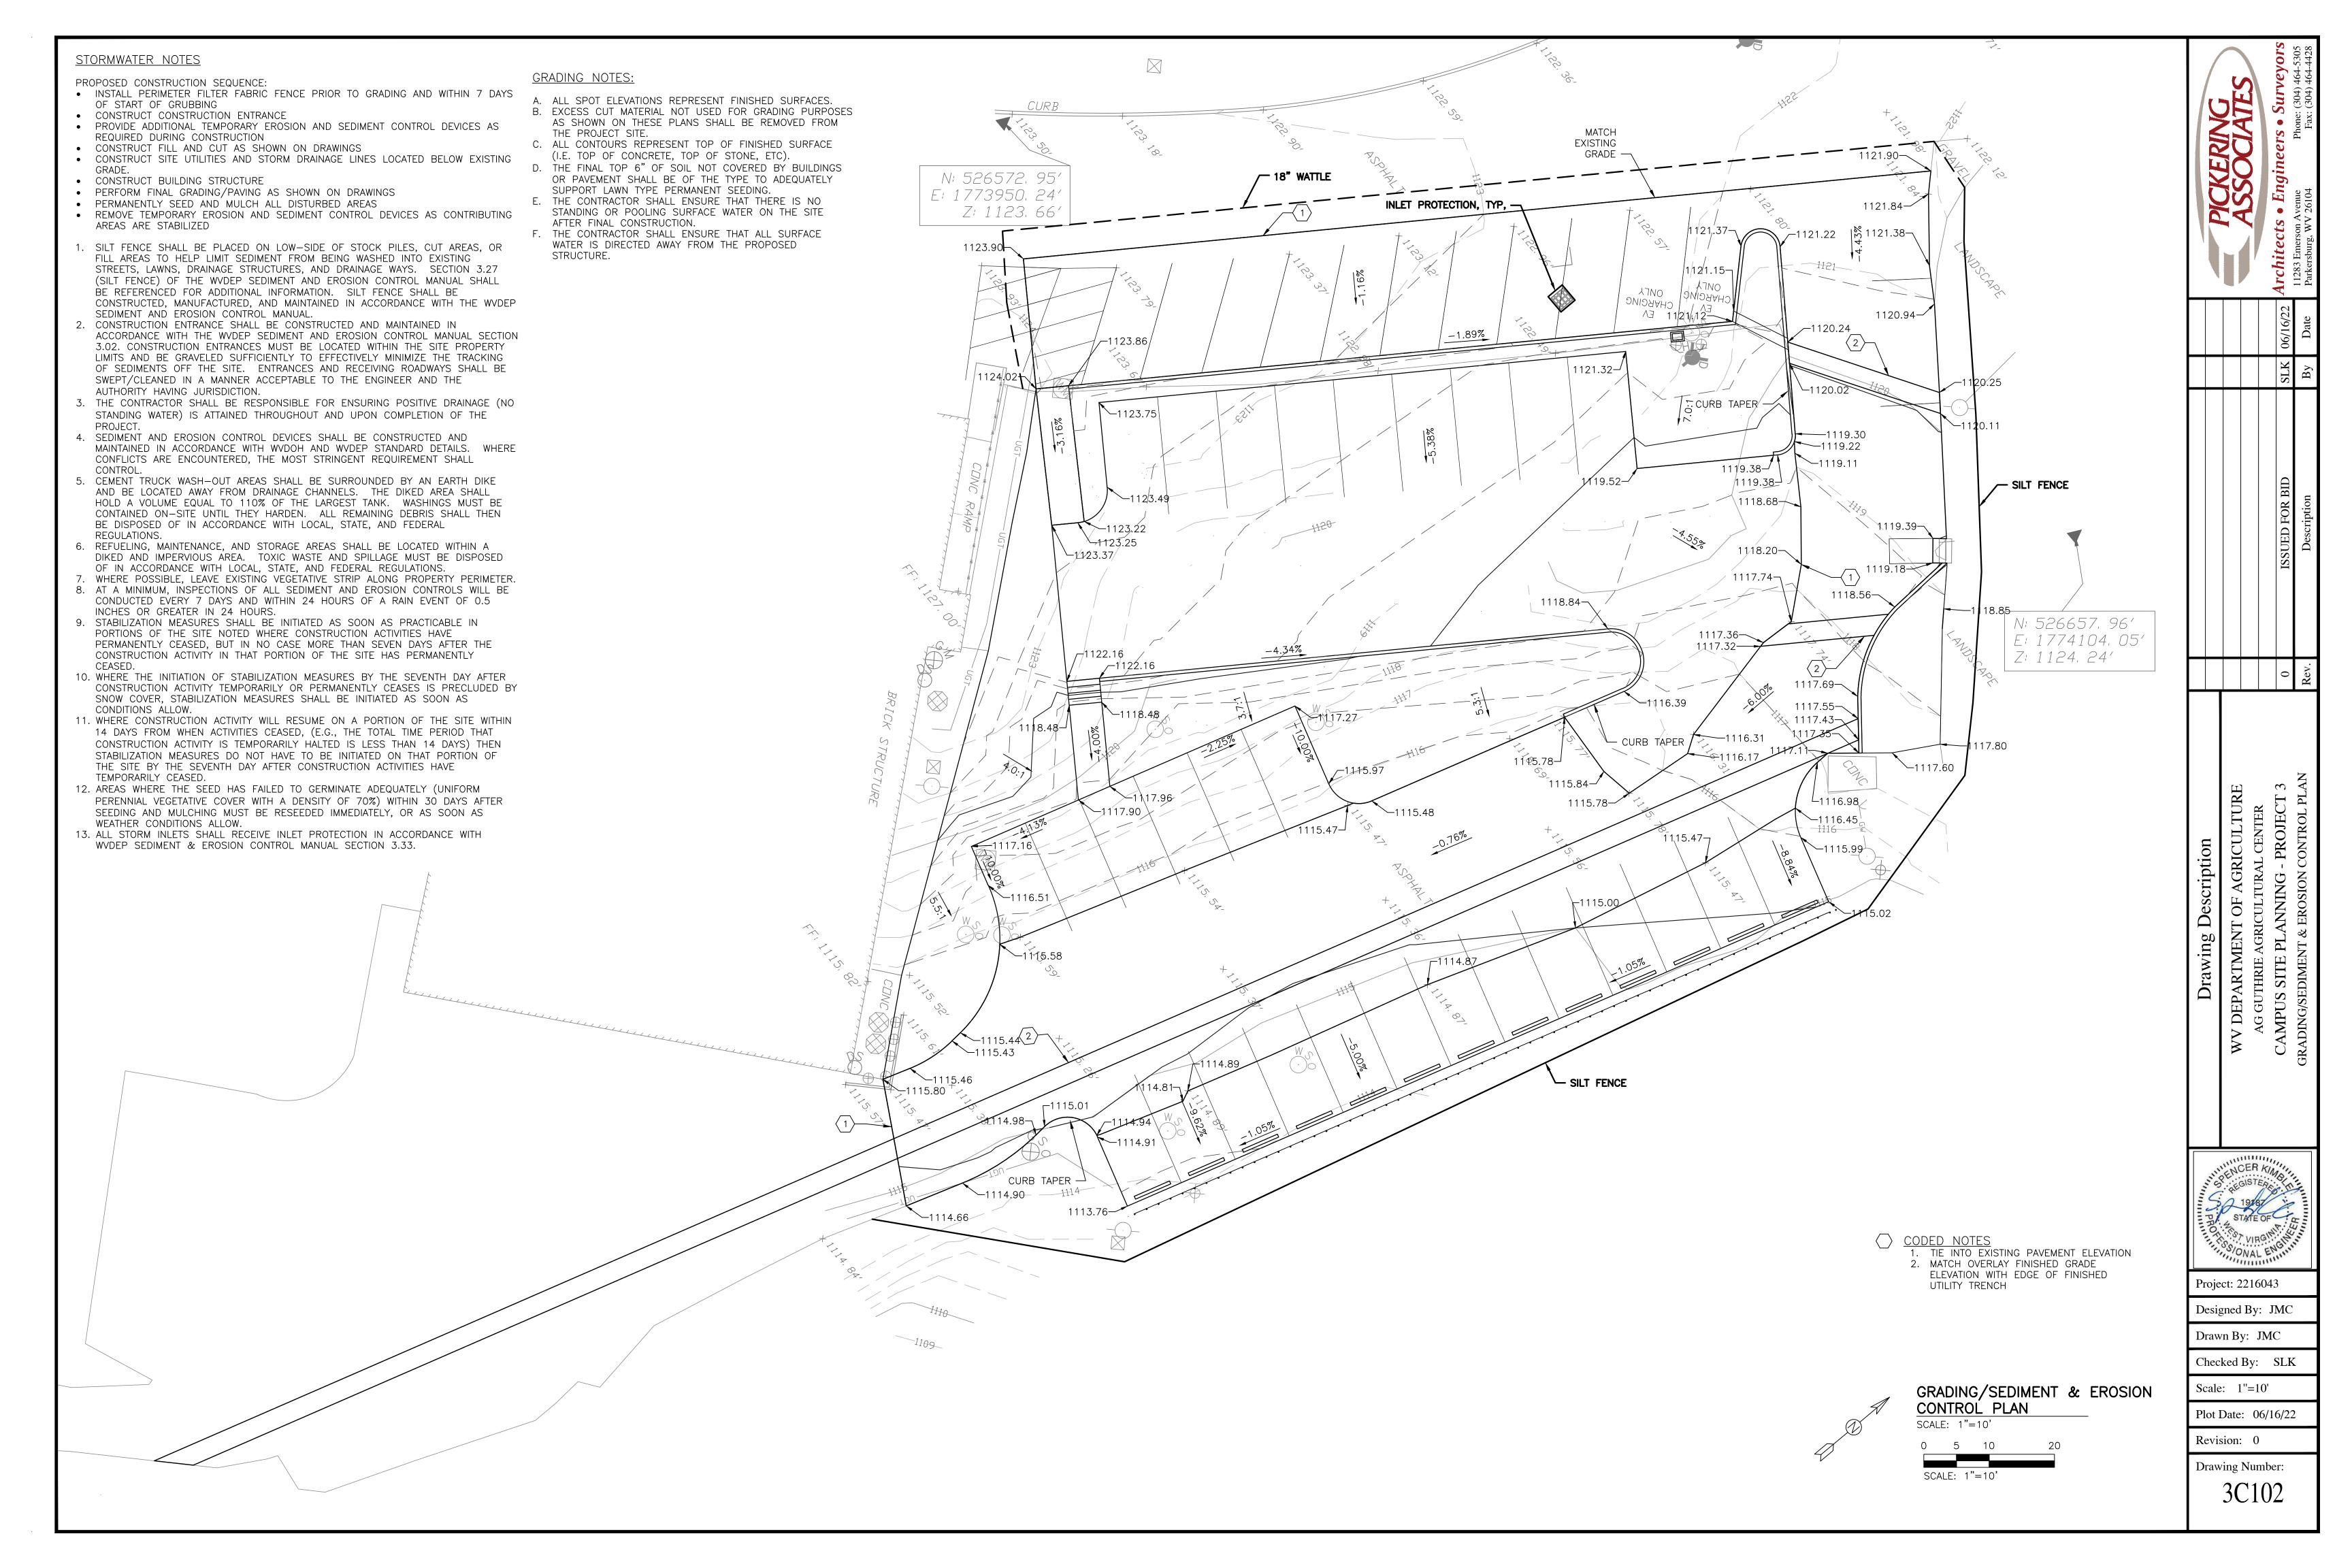

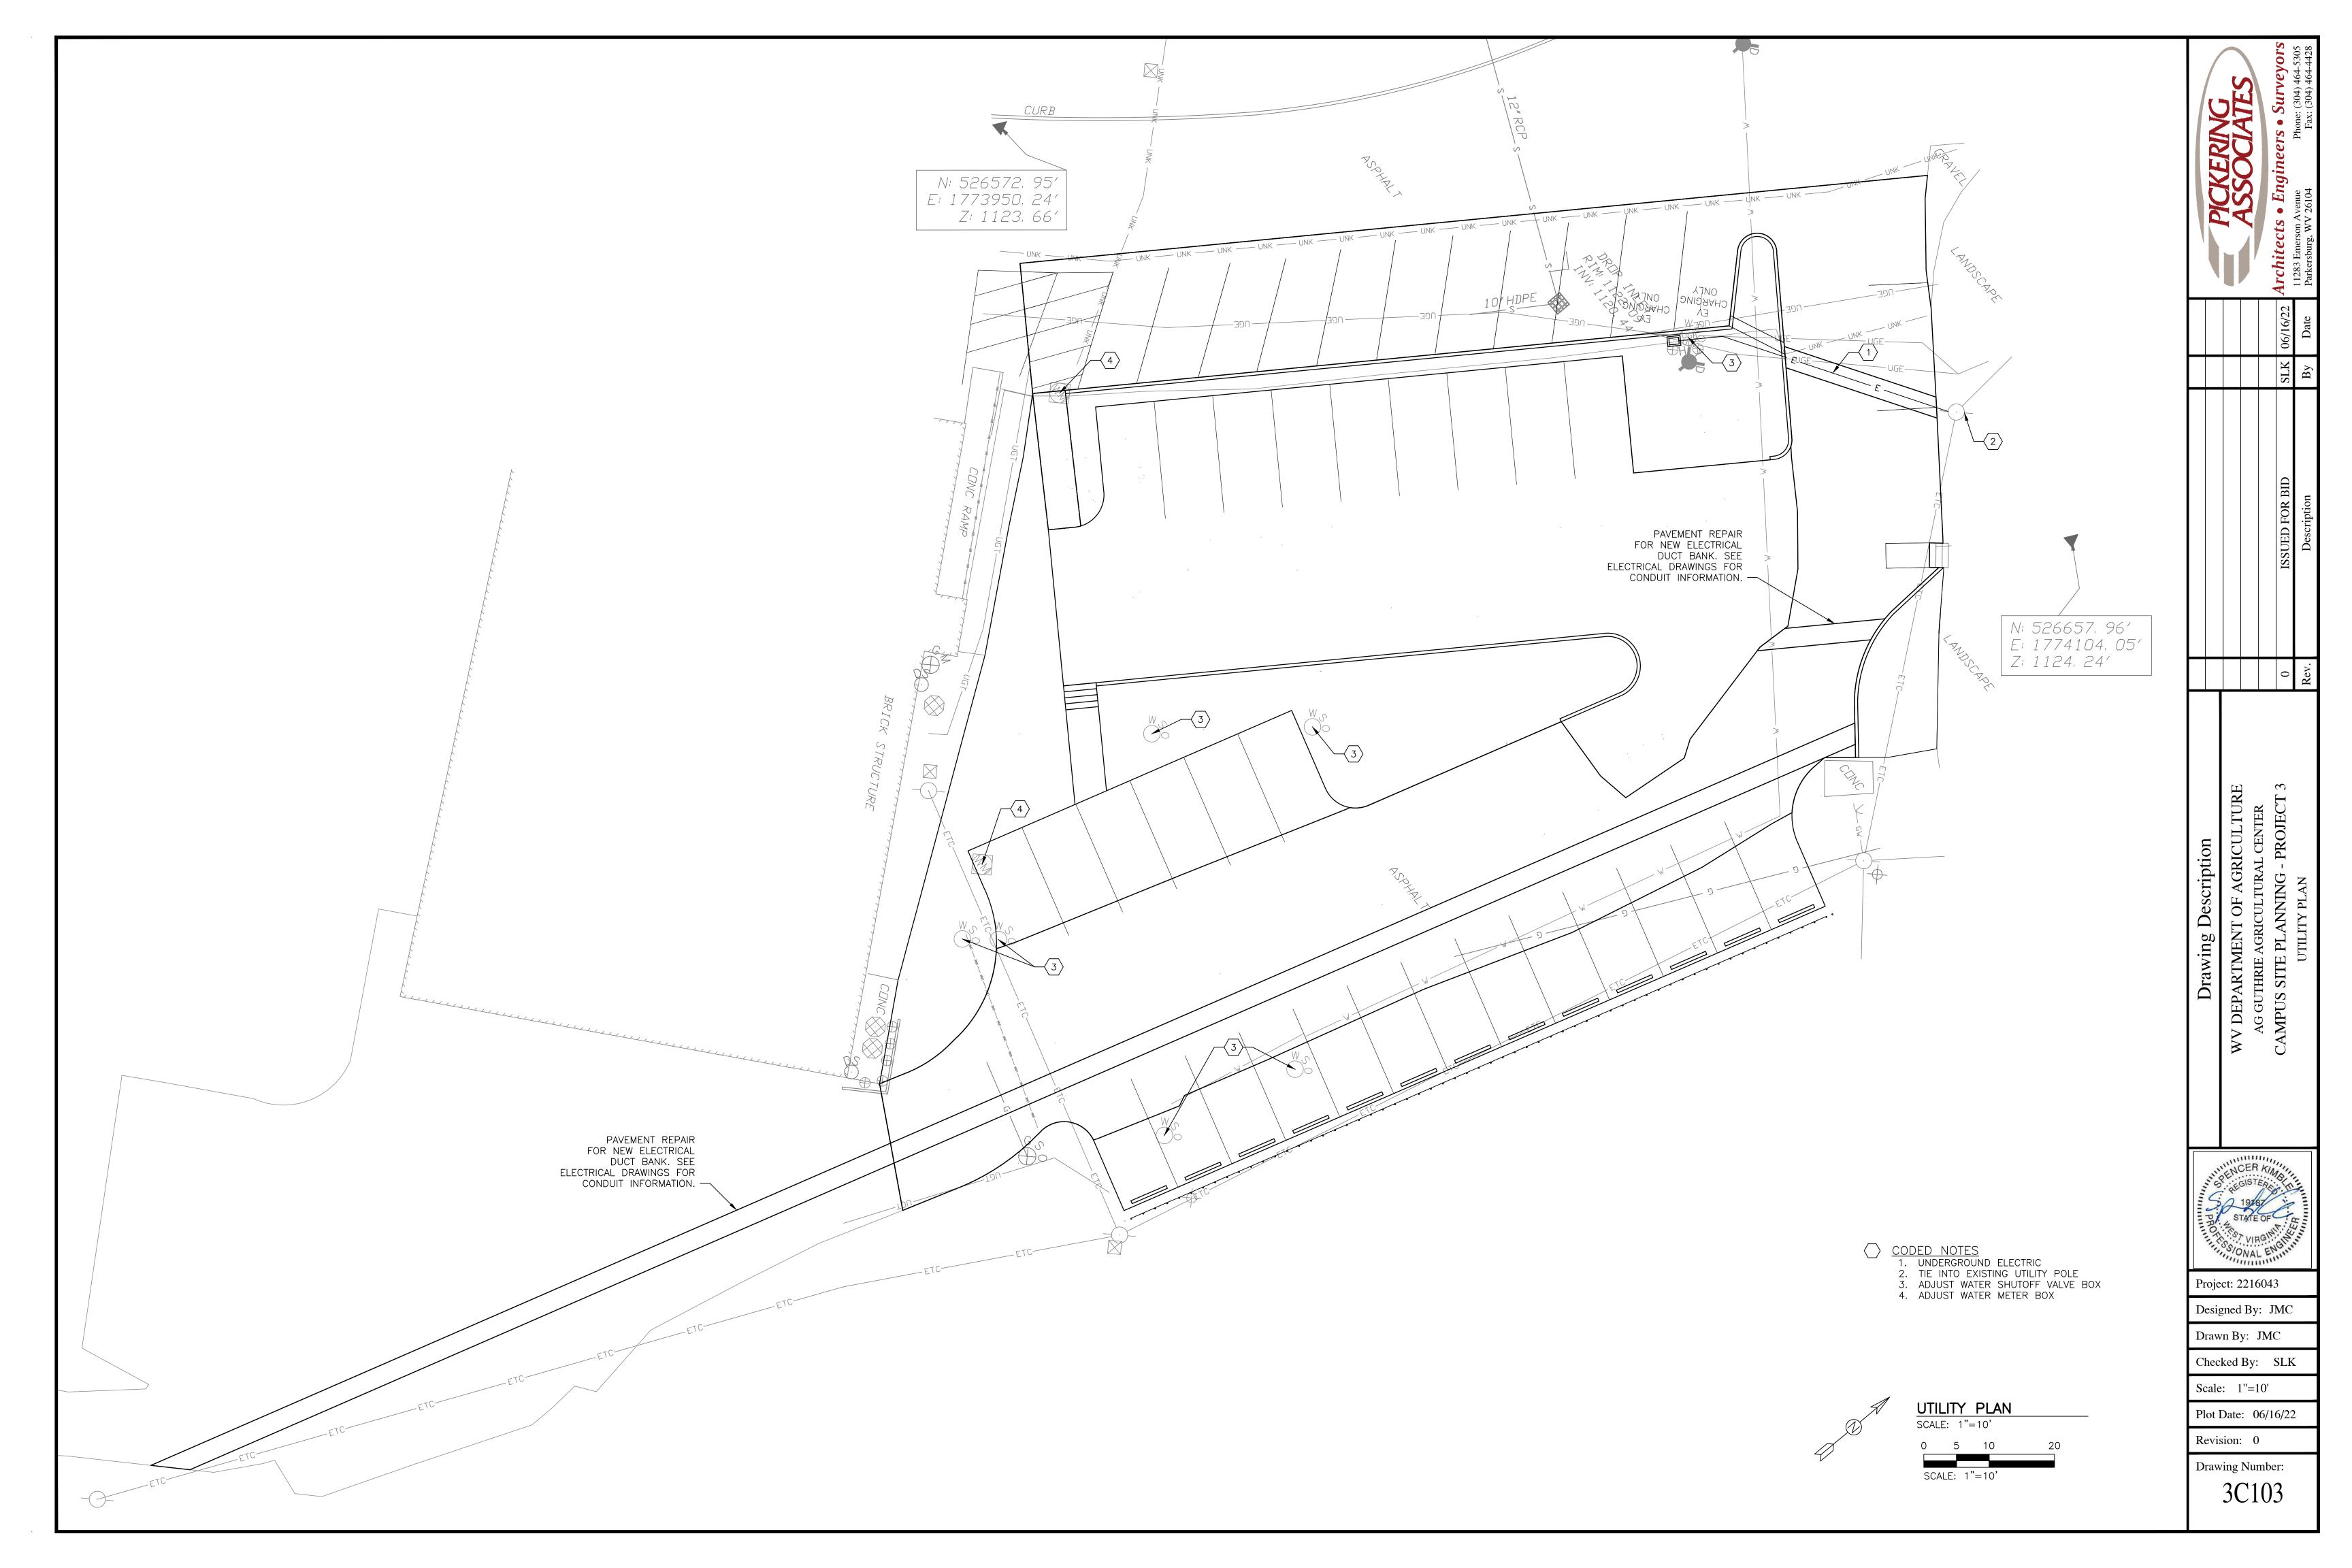

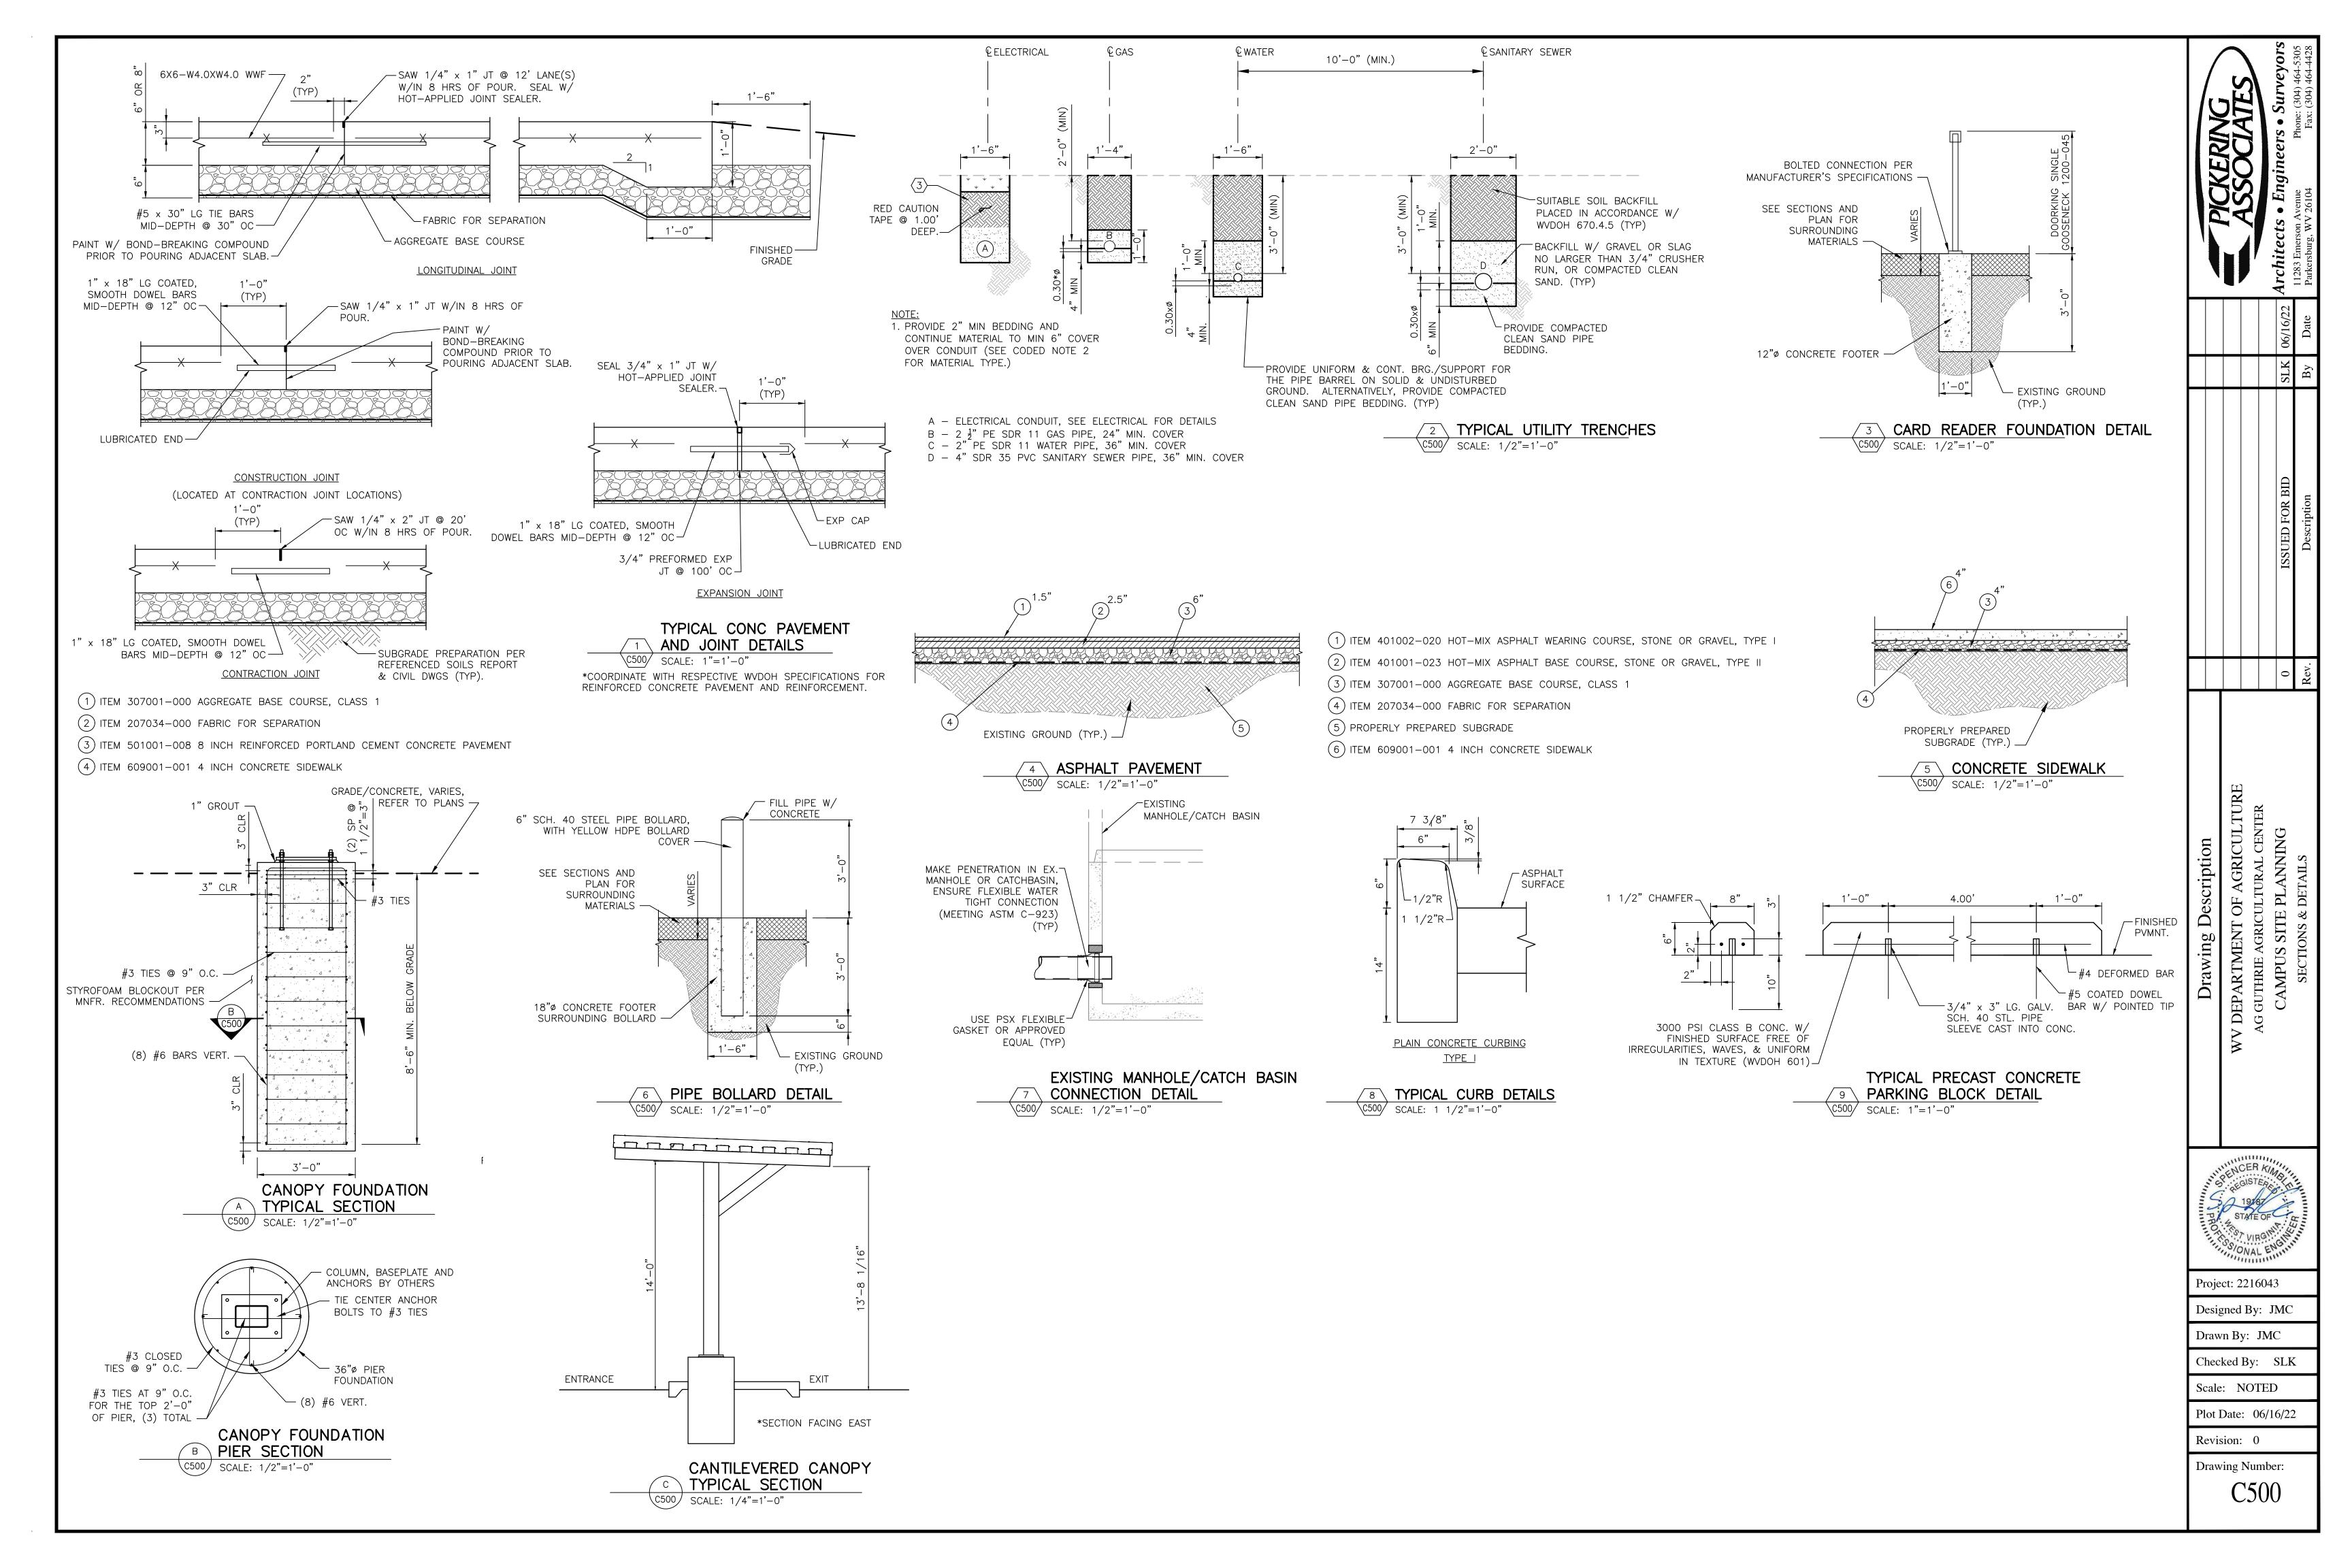

DIVISION 26 GENERAL REQUIREMENTS

### SECTION 260500 COMMON WORK RESULTS FOR ELECTRICAL

THE ELECTRICAL CONTRACTOR SHALL RESPONSIBLE FOR THE DEMOLITION OF SELECTED ELECTRICAL EQUIPMENT AS INDICATED ON THE DRAWINGS AND ALL NECESSARY DEMOLITION ACTIVITIES REQUIRED FOR THIS PROJECT. REMOVE ALL INDICATED DEVICES FEEDER CONDUCTORS AND CONDUITS FROM EQUIPMENT TO SOURCE DISTRIBUTION PANELS. WHERE CONDUCTORS ARE ROUTED WITH OTHER EQUIPMENT NOT SELECTED FOR DEMOLITION, REMOVE CONDUITS TO NEAREST SHARED JUNCTION BOX. REMOVE ALL UNUSED CONDUIT SUPPORT EQUIPMENT. REMOVE ALL ASSOCIATED CONTROL CABLES. PREPARE AREAS FOR NEW ELECTRICAL EQUIPMENT INSTALLATION. THE ELECTRICAL CONTRACTOR SHALL COORDINATE ALL EQUIPMENT DEMOLITION WITH OWNER AND OTHER CRAFTS.

THE ELECTRICAL CONTRACTOR SHALL PROVIDE ALL NEW MATERIALS AND EQUIPMENT AS INDICATED IN THE SCHEDULES ON THE PROJECT DRAWINGS AND ALL ITEMS REQUIRED TO MAKE THE ELECTRICAL SYSTEMS FINISHED AND WORKING SYSTEMS. THE ELECTRICAL CONTRACTOR SHALL BE RESPONSIBLE FOR THE INSTALLATIONS ASSOCIATED WITH EQUIPMENT PROVIDE BY OTHERS, AS DIRECTED BY THE OWNER, AND AS INDICATED ON THE PROJECT DRAWINGS.

WORK UNDER THIS CONTRACT CONSISTS OF THE FURNISHING, INSTALLATION, TESTING, AND GUARANTEE OF THE COMPLETE ELECTRICAL SYSTEM AS SHOWN ON THE DRAWINGS AND AS SPECIFIED HEREIN. ALL ELECTRICAL WORK SHOWN AND REQUIRED SHALL BE BY THE ELECTRICAL CONTRACTOR, UNLESS OTHERWISE STATED. THE ELECTRICAL CONTRACTOR SHALL FURNISH AND INSTALL ALL MINOR ITEMS OBVIOUSLY AND REASONABLY NECESSARY FOR THE COMPLETION OF THE WORK AND MAKE FINAL CONNECTIONS. THE FOLLOWING IS A GENERAL SUMMARY OF WORK INCLUDED, AND IS NOT INTENDED TO BE ALL INCLUSIVE:

- A. THE ELECTRICAL CONTRACTOR SHALL PROVIDE TEMPORARY ELECTRICAL DISTRIBUTION, TEMPORARY LIGHTING, AND TEMPORARY GENERAL PURPOSE RECEPTACLES FOR THE AREAS OF CONSTRUCTION AND FOR THE PARTICIPATING CONTRACTORS. ALL TEMPORARY INSTALLATIONS SHALL BE IN ACCORDANCE WITH NEC ARTICLE 590 - TEMPORARY INSTALLATIONS, AND MAINTAINED THROUGHOUT THE COURSE OF CONSTRUCTION.
- B. THE ELECTRICAL CONTRACTOR SHALL PROVIDE AND INSTALL NEW CONDUIT, WIRING, AND ELECTRICAL CONNECTIONS FOR THE NEW DEVICES AND EQUIPMENT AS INDICATED.
- C. THE ELECTRICAL CONTRACTOR SHALL PROVIDE RECORD COPY DOCUMENTATION OF ALL THE NEW ELECTRICAL INSTALLATIONS. THE RECORD COPY DOCUMENTATION SHALL INCLUDE ALL ADJUSTMENTS TO THE EXISTING INSTALLATIONS AFFECTED BY THE NEW CONSTRUCTION.
- ALL WORK UNDER THIS CONTRACT SHALL BE GOVERNED BY, AND SHALL COMPLY WITH THE LATEST ADOPTED EDITION OF THE FOLLOWING CODES OR STANDARDS:
- STATE FIRE COMMISSION AND OR FIRE MARSHALL
- NATIONAL ELECTRICAL CODE (NEC).
- 4. NATIONAL FIRE CODE AS PUBLISHED BY THE NATIONAL FIRE PROTECTION ASSOCIATION (NFPA).
- 5. NATIONAL ELECTRICAL SAFETY CODE (NESC).
- INTERNATIONAL BUILDING CODE (IBC).
- OTHER STATE, COUNTY, OR APPLICABLE JURISDICTIONAL LAWS, ORDINANCES, OR REGULATIONS. 8. COMPLY WITH ACCEPTED STANDARDS OF WORKMANSHIP AS RECOGNIZED BY THE NATIONAL ELECTRICAL CONTRACTORS ASSOCIATION (NECA) INSTALLATION STANDARDS MANUAL.
- THE FINAL INSTALLATION SHALL CONFORM TO THE CURRENT REVISION OF THE NFPA REGULATIONS, AND IEEE STANDARDS, AND ALL MATERIALS UTILIZED SHALL COMPLY WITH APPLICABLE STANDARDS OF NEMA AND
- ALL ELECTRICAL WORK SHALL BE INSPECTED AND APPROVED BY ALL LOCAL JURISDICTIONAL AUTHORITIES. THE ELECTRICAL CONTRACTOR IS RESPONSIBLE FOR DETERMINATION AND COORDINATION OF PROPER
- ALL MATERIALS USED FOR THE PROJECT SHALL BE LISTED AND CLASSIFIED BY UNDERWRITERS LABORATORIES, INC. AS SUITABLE FOR PURPOSE SPECIFIED AND INSTALLATION.

INSPECTIONS AND NOTIFICATION OF ALL JURISDICTIONAL AUTHORITIES UNDER THIS ITEM.

- THE INSTALLATIONS SHALL BE PERFORMED IN COMPLIANCE WITH OSHA AND SAFE CONSTRUCTION PRACTICES, AND THE CONTRACTOR IS SOLELY RESPONSIBLE FOR ENSURING THIS PROVISION.
- ALL HANDLING AND DISPOSAL OF REMOVED EQUIPMENT OR REFUSE SHALL COMPLY WITH ALL STATE AND FEDERAL EPA REGULATIONS. DOCUMENTATION OF PROPER DISPOSAL SHALL BE BROUGHT TO THE ENGINEER'S ATTENTION, IN WRITING, PRIOR TO BEING HANDLED OR DISTURBED BY THE ELECTRICAL CONTRACTOR.
- THE ELECTRICAL CONTRACTOR SHALL PROVIDE NEW COMPONENTS WHICH HAVE FAULT WITHSTAND CAPABILITY SUITABLE FOR THE INSTALLATION AND WHICH WILL PROVIDE APPROPRIATE PROTECTION FOR ANY NEW EQUIPMENT. IDENTIFY ANY EQUIPMENT COORDINATION PROBLEMS WITH THE ENGINEER.
- THE DRAWINGS FOR THE ELECTRICAL WORK ARE COMPLETELY DIAGRAMMATIC. INTENDED TO CONVEY THE SCOPE OF WORK. AND TO INDICATE THE GENERAL ARRANGEMENTS AND LOCATIONS OF EQUIPMENT. OUTLETS. LIGHT FIXTURES. SWITCHES COMMUNICATION DEVICES. ETC. SCALING OF THE DRAWINGS IS NOT SUFFICIENT OR ACCURATE FOR DETERMINING EQUIPMENT LOCATIONS. MAKE ALL NECESSARY FIELD MEASUREMENTS TO ASSURE CORRECT FIT PRIOR TO ORDERING ELECTRICAL EQUIPMENT AND ASSOCIATED MATERIAL.

# SECTION 260503 EQUIPMENT WIRING CONNECTIONS

- THE ELECTRICAL CONTRACTOR SHALL PROVIDE AND INSTALL NEW EQUIPMENT ELECTRICAL CONNECTIONS. THE ELECTRICAL CONTRACTOR SHALL COORDINATE AND MAKE ELECTRICAL CONNECTIONS IN ACCORDANCE WITH EQUIPMENT MANUFACTURER'S INSTRUCTIONS. REVIEW SHOP DRAWINGS, PRODUCT DATA, MANUFACTURER'S WIRING DIAGRAMS, MANUFACTURER'S INSTALLATION INSTRUCTIONS, AND EQUIPMENT LOCATION PRIOR TO ROUGH-IN AND ELECTRICAL INSTALLATIONS.
- THE ELECTRICAL CONTRACTOR SHALL MAKE CONDUIT CONNECTIONS TO EQUIPMENT USING FLEXIBLE CONDUIT. USE LIQUID-TIGHT FLEXIBLE CONDUIT WITH WATERTIGHT CONNECTORS IN DAMP OR WET LOCATIONS. CONNECT HEAT PRODUCING EQUIPMENT USING WIRE AND CABLE WITH INSULATION SUITABLE FOR TEMPERATURES ENCOUNTERED. PROVIDE RECEPTACLE OUTLET AND ATTACHMENT PLUG TO ACCOMMODATE EQUIPMENT CONNECTIONS, AS INDICATED.

# SECTION 260519 LOW-VOLTAGE ELECTRICAL POWER CONDUCTORS AND CABLES

- THE ELECTRICAL CONTRACTOR SHALL PROVIDE AND INSTALL NEW ELECTRICAL WIRE AND CABLE, AND WIRING CONNECTORS AND CONNECTIONS. ELECTRICAL WIRING SHALL BE SINGLE CONDUCTOR STRANDED COPPER WIRE WITH THHN/THWN INSULATION RATED AT 600V.
- THE ELECTRICAL CONTRACTOR SHALL ROUTE WIRE AND CABLE AS REQUIRED TO MEET PROJECT CONDITIONS. INSTALL CABLE IN ACCORDANCE WITH THE NECA "STANDARD OF INSTALLATION." USE CONDUCTOR NOT SMALLER THAN 12 AWG FOR POWER AND LIGHTING CIRCUITS. USE CONDUCTOR NOT SMALLER THAN 14 AWG FOR CONTROL CIRCUITS.

# SECTION 260526 GROUNDING AND BONDING FOR ELECTRICAL SYSTEMS

- THE ELECTRICAL CONTRACTOR SHALL PROVIDE AND INSTALL EQUIPMENT GROUNDING CONDUCTORS AND ELECTRICAL SYSTEM BONDING, AS INDICATED. ALL ELECTRICAL SYSTEM GROUNDING CONDUCTORS AND BONDING SHALL BE INSTALLED IN ACCORDANCE WITH IEEE 142 AND IEEE 1000.
- THE EQUIPMENT GROUNDING CONDUCTOR SHALL BE A SEPARATE, INSULATED CONDUCTOR WITHIN EACH FEEDER. THE GROUNDING CONDUCTOR SHALL BE TERMINATED AT EACH END ON A SUITABLE LUG, BUS, OR BUSHING. THE ELECTRICAL CONTRACTOR SHALL BOND TOGETHER EACH METALLIC RACEWAY, PIPE, DUCT, AND OTHER METAL OBJECTS ASSOCIATED WITH ELECTRICAL EQUIPMENT FRAMES, AND ELECTRICAL EQUIPMENT.

### SECTION 260529 HANGERS AND SUPPORTS FOR ELECTRICAL SYSTEMS

THE ELECTRICAL CONTRACTOR SHALL PROVIDE AND INSTALL CONDUIT AND EQUIPMENT SUPPORTS, ANCHORS AND FASTENERS, AND FIRESTOPPING RELATING TO ELECTRICAL WORK AS FOLLOWS:

- A. LOCATE AND INSTALL ANCHORS, FASTENERS, AND SUPPORTS IN ACCORDANCE WITH NECA "STANDARD OF INSTALLATION".
- 1. DO NOT FASTEN SUPPORTS TO PIPES, DUCTS, MECHANICAL EQUIPMENT, OR CONDUIT.
- 2. DO NOT USE SPRING STEEL CLIPS AND CLAMPS.
- 3. OBTAIN PERMISSION FROM THE ENGINEER BEFORE DRILLING OR CUTTING STRUCTURAL MEMBERS
- B. FABRICATE SUPPORTS FROM STRUCTURAL STEEL OR FORMED STEEL MEMBERS. RIGIDLY WELD MEMBERS OR USE HEXAGON-HEAD BOLTS TO PRESENT NEAT APPEARANCE WITH ADEQUATE STRENGTH AND RIGIDITY. USE SPRING LOCK
- WASHERS UNDER ALL NUTS. C. INSTALL SURFACE-MOUNTED CABINETS AND PANELBOARDS WITH MINIMUM OF FOUR ANCHORS.
- D. IN WET AND DAMP LOCATIONS USE STEEL CHANNEL SUPPORTS TO STAND CABINETS AND PANELBOARDS (1) INCH OFF WALL.
- PARTITIONS. INSTALL MATERIAL AT FIRE RATED CONSTRUCTION PERIMETERS AND OPENINGS CONTAINING PENETRATING SLEEVES, PIPING,
- DUCTWORK, CONDUIT AND OTHER ITEMS, REQUIRING FIRESTOPPING. APPLY FIRESTOPPING MATERIAL IN SUFFICIENT THICKNESS TO ACHIEVE REQUIRED FIRE AND SMOKE RATING.

USE SHEET METAL CHANNEL TO BRIDGE STUDS ABOVE AND BELOW CABINETS AND PANELBOARDS RECESSED IN HOLLOW

### SECTION 260533 RACEWAY AND BOXES FOR ELECTRICAL SYSTEMS

THE ELECTRICAL CONTRACTOR SHALL PROVIDE AND INSTALL NEW CONDUIT, WIREWAYS, OUTLET BOXES, AND PULL AND JUNCTION BOXES TO MEET THE ELECTRICAL SYSTEM REQUIREMENTS. INSTALL CONDUIT AND BOXES IN ACCORDANCE WITH NECA "STANDARD OF INSTALLATION." THE TYPE OF CONDUIT AND BOXES TO BE USED IN VARIOUS LOCATIONS IS AS FOLLOWS;

- CONCEALED WITHIN INTERIOR WALLS OR ABOVE ACCESSIBLE CEILINGS: EMT, MC AND AC. EXPOSED CONDUIT WHEN SUBJECT TO POSSIBLE PHYSICAL DAMAGE: RMC.
- EXPOSED CONDUIT WHERE NOT SUBJECT TO POSSIBLE PHYSICAL DAMAGE: EMT. BETWEEN OUTLET BOXES AND/OR PULL BOXES LOCATED ABOVE HUNG OR FURRED CEILINGS: EMT, MC AND AC.
- WET AND DAMP LOCATIONS: RMC, LFMC AND SCHEDULE 40 PVC. UNDERGROUND LOCTIONS: RMC AND SCHEDULE 40 PVC.
- CONDUIT MINIMUM SIZE: 3/4 INCH.
- SHEET METAL OUTLET BOXES: NEMA OS 1, GALVANIZED STEEL.
- PULL AND JUNCTION BOXES: NEMA OS 1, GALVANIZED STEEL.

MC AND AC CABLES INSTALLED SHALL COMPLY WITH ALL NEC REQUIREMENTS AND SHALL BE LISTED AND RATED FOR THE SPACES AND AREAS WHERE INSTALLED SUCH AS, BUT NOT LIMITED TO, PATIENT CARE SPACES OR HAZARDOUS LOCATIONS.

THE ELECTRICAL CONTRACTOR SHALL VERIFY OUTLET, LIGHT FIXTURE, SWITCH, EQUIPMENT LOCATIONS, CONDUIT ROUTES, AND CONDUIT TERMINATIONS PRIOR TO ROUGH-IN. ARRANGE CONDUIT AND BOX SUPPORTS TO PREVENT MISALIGNMENT DURING WIRING INSTALLATION. THE ELECTRICAL CONTRACTOR SHALL ROUTE CONDUIT THROUGH ROOF OPENINGS FOR PIPING AND DUCTWORK OR THROUGH SUITABLE ROOF JACK WITH PITCH POCKET. GROUND AND BOND ALL CONDUITS AND BOXES.

THE ELECTRICAL CONTRACTOR SHALL COORDINATE MOUNTING HEIGHTS AND LOCATION OF OUTLETS AND SWITCHES MOUNTED ABOVE COUNTERS, BENCHES, AND BACKSPLASHES WITH THE ARCHITECTURAL ELEVATIONS. LOCATE JUNCTION BOXES TO ALLOW LUMINAIRES TO BE POSITIONED AS SHOWN ON THE ELECTRICAL PLAN AND ARCHITECTURAL REFLECTED CEILING PLAN.

THE ELECTRICAL CONTRACTOR SHALL INSTALL CONDUIT AND BOXES TO PRESERVE THE FIRE RESISTANCE RATING OF PARTITIONS AND OTHER ELEMENTS.

### SECTION 260553 IDENTIFICATION FOR ELECTRICAL SYSTEMS

THE NEW ELECTRICAL DISTRIBUTION EQUIPMENT SHALL HAVE SIGNAGE INDICATING NAME, SOURCE OF POWER, AND MAIN DISCONNECTING MEANS. SIGNAGE SHALL BE ENGRAVED BLACK LETTERING ON WHITE, THREE-LAYER LAMINATED PLASTIC MATERIAL, PERMANENTLY AFFIXED TO THE EQUIPMENT. SECURE NAMEPLATE TO THE EQUIPMENT'S FRONT DOOR SURFACE OF SWITCHBOARDS AND PANELBOARDS. IN ALL AREAS, LABEL EACH CONDUCTOR AT PANELBOARD GUTTERS, PULL BOXES, OUTLET AND JUNCTION BOXES, AND AT EACH LOAD CONNECTION. THE ELECTRICAL CONTRACTOR SHALL UPDATE EXISTING PANEL SCHEDULES PER NEW ARRANGEMENTS AND WIRING.

### SECTION 262413 SWITCHBOARDS

THE ELECTRICAL CONTRACTOR SHALL PROVIDED AND INSTALL THE NEW DISTRIBUTION SWITCHBOARDS, AS INDICATED. INSTALL NEW SWITCHBOARDS IN ACCORDANCE WITH NEMA PB 1.1 AND THE NECA "STANDARD OF INSTALLATION."

THE ELECTRICAL CONTRACTOR SHALL FEED ALL SWITCHBOARDS SUPPLY FEEDS WITH CONDUIT AND INDIVIDUAL CONDUCTORS. EM CABLES SHALL BE FOR BRANCH CIRCUITS FOR UTILIZATION EQUIPMENT ONLY.

THE ELECTRICAL CONTRACTOR SHALL GROUND AND BOND EACH SWITCHBOARD. PROVIDE ENGRAVED PLASTIC NAMEPLATE AND TYPE CIRCUIT DIRECTORY FOR EACH NEW SWITCHBOARD.

# SECTION 262416 PANELBOARDS

THE ELECTRICAL CONTRACTOR SHALL PROVIDE AND INSTALL NEW DISTRIBUTION PANELBOARDS, AS INDICATED. INSTALL EACH NEW PANELBOARD IN ACCORDANCE WITH NEMA PB 1.1 AND THE NECA "STANDARD OF INSTALLATION". ACCEPTABLE PANELBOARD MANUFACTURERS ARE GENERAL ELECTRIC, SQUARE D, OR ENGINEER APPROVED EQUAL.

THE DISTRIBUTION PANELBOARD SHALL BE NEMA PB 1, CIRCUIT BREAKER TYPE WITH COPPER BUS AND COPPER GROUND BUS. THE PANELBOARD SHALL HAVE A MINIMUM INTEGRATED SHORT CIRCUIT RATING OF 22,000 AMPERES RMS SYMMETRICAL FOR 208Y/120 VOLT PANELBOARD, AND 35,000 AMPERES RMS SYMMETRICAL FOR 480Y/277 VOLT PANELBOARD. THE CIRCUIT BREAKERS SHALL BE MOLDED CASE CIRCUIT BREAKERS, NEMA AB 1, WITH INTEGRAL THERMAL AND INSTANTANEOUS MAGNETIC TRIP IN EACH POLE. PROVIDE UL LISTED, TYPE HACR CIRCUIT BREAKERS FOR AIR CONDITIONING EQUIPMENT BRANCH CIRCUITS.

THE ELECTRICAL CONTRACTOR SHALL FEED ALL PANELBOARDS SUPPLY FEEDS WITH CONDUIT AND INDIVIDUAL CONDUCTORS. EM CABLES SHALL BE FOR BRANCH CIRCUITS FOR UTILIZATION EQUIPMENT ONLY.

THE ELECTRICAL CONTRACTOR SHALL GROUND AND BOND EACH PANELBOARD. PROVIDE ENGRAVED PLASTIC NAMEPLATE AND TYPED CIRCUIT DIRECTORY FOR EACH NEW AND ADJUSTED PANELBOARD.

# SECTION 262726 WIRING DEVICES

THE ELECTRICAL CONTRACTOR SHALL PROVIDE AND INSTALL NEW WALL SWITCHES, RECEPTACLES, AND DEVICE PLATES, AS INDICATED. INSTALL ALL WIRING DEVICES PLUMB AND LEVEL, AND IN ACCORDANCE WITH THE NECA "STANDARD OF INSTALLATION". INSTALL SWITCHES WITH "OFF" POSITION DOWN. INSTALL WALL DIMMERS TO ACHIEVE FULL RATING SPECIFIED AND INDICATED AFTER DERATING FOR GANGING AS INSTRUCTED BY THE MANUFACTURER. INSTALL GENERAL DUTY RECEPTACLES WITH THE GROUNDING POLE ON TOP.

THE ELECTRICAL CONTRACTOR SHALL NOT SHARE NEUTRAL CONDUCTORS FOR THE ELECTRICAL CIRCUITS. CONNECT EACH WIRING DEVICE GROUNDING TERMINAL TO THE OUTLET BOX WITH A BONDING JUMPER. THE ELECTRICAL CONTRACTOR SHALL OPERATE EACH WALL SWITCH WITH THE CIRCUIT ENERGIZED AND VERIFY PROPER OPERATION. VERIFY THAT EACH RECEPTACLE DEVICE IS ENERGIZED AND TEST EACH RECEPTACLE DEVICE FOR PROPER OPERATION. TEST EACH GFCI RECEPTACLE DEVICE FOR PROPER OPERATION.

THE ELECTRICAL CONTRACTOR SHALL INSTALL DECORATIVE PLATES ON SWITCH, RECEPTACLE, AND BLANK OUTLETS IN FINISHED AREAS. USE JUMBO SIZE PLATES FOR OUTLETS INSTALLED IN MASONRY WALLS. INSTALL GALVANIZED STEEL PLATES ON OUTLET AND JUNCTION BOXES IN UNFINISHED AREAS, ABOVE ACCESSIBLE CEILINGS, AND ON SURFACE MOUNTED OUTLETS. INSTALL PROTECTIVE RINGS ON ACTIVE FLUSH COVER SERVICE FITTINGS.

THE ELECTRICAL CONTRACTOR SHALL COORDINATE LOCATIONS OF OUTLET BOXES WITH THE ARCHITECTURAL ELEVATIONS TO OBTAIN EXACT MOUNTING HEIGHTS SPECIFIED AND INDICATED ON THE DRAWINGS. INSTALL WALL SWITCHES 48 INCHES ABOVE FINISHED FLOOR. INSTALL CONVENIENCE RECEPTACLES 18 INCHES ABOVE FINISHED FLOOR. INSTALL CONVENIENCE RECEPTACLES 6 INCHES ABOVE BACKSPLASH OF COUNTER. INSTALL DIMMER SWITCHES 48 INCHES ABOVE FINISHED FLOOR. INSTALL TELEPHONE JACKS 18 INCHES ABOVE FINISHED FLOOR. INSTALL TELEPHONE JACKS FOR FORWARD-REACH WALL TELEPHONE TO POSITION TOP OF TELEPHONE AT 54 INCHES ABOVE FINISHED FLOOR.

# SECTION 262813 FUSES

THE ELECTRICAL CONTRACTOR SHALL PROVIDE AND INSTALL NEW FUSES, AS INDICATED. INSTALL FUSES IN ACCORDANCE WITH MANUFACTURER'S INSTRUCTIONS. INSTALL FUSE WITH LABEL ORIENTED SUCH THAT MANUFACTURER, TYPE, AND SIZE ARE EASILY READ. ACCEPTABLE MANUFACTURERS ARE BUSSMAN, GOULD SHAWMUT, LITTLEFUSE OR EQUAL

### SECTION 262818 ENCLOSED CIRCUIT BREAKERS

THE ELECTRICAL CONTRACTOR SHALL PROVIDE AND INSTALL NEW ENCLOSED MOLDED-CASE CIRCUIT BREAKERS AS INDICATED. INSTALL ENCLOSED CIRCUIT BREAKERS IN ACCORDANCE WITH THE NECA "STANDARD OF INSTALLATION". LABEL THE ENCLOSED CIRCUIT BREAKER TO INDICATE THE EQUIPMENT SERVED AND ORIENT TOP OF ENCLOSURE 6'-0" AFF. LABEL ENCLOSED CIRCUIT BREAKERS TO INDICATE EQUIPMENT SERVED. ACCEPTABLE MANUFACTURERS ARE GENERAL ELECTRIC AND SQUARE D.

THE ENCLOSED CIRCUIT BREAKERS SHALL BE SHALL BE LISTED AND LABELED AS DEFINED IN NFPA 70, ARTICLE 100, AND MARKED FOR INTENDED USE. THE ENCLOSED CIRCUIT BREAKERS SHALL COMPLY WITH NEMA AB 1, WITH INTERRUPTING CAPACITY TO MEET AVAILABLE FAULT CURRENTS, AND NEMA KS 1. THE CIRCUIT BREAKERS SHALL BE MOLDED-CASE TYPE WITH INVERSE TIME-CURRENT ELEMENT FOR LOW-LEVEL OVERLOADS, INSTANTANEOUS MAGNETIC TRIP ELEMENT FOR SHORT CIRCUITS, AND ADJUSTABLE MAGNETIC TRIP SETTING.

### SECTION 262819 ENCLOSED SWITCHES

THE ELECTRICAL CONTRACTOR SHALL PROVIDE AND INSTALL NEW FUSIBLE AND NON-FUSIBLE SAFETY DISCONNECT SWITCHES, AS INDICATED. INSTALL ENCLOSED SWITCHES IN ACCORDANCE WITH THE NECA "STANDARD OF INSTALLATION." LABEL DISCONNECTS TO INDICATE EQUIPMENT SERVED. ACCEPTABLE MANUFACTURERS ARE GENERAL ELECTRIC AND SQUARE D, OR ENGINEER APPROVED EQUAL.

THE NEW SAFETY DISCONNECT SWITCHES SHALL BE HEAVY-DUTY TYPE, ENCLOSED, LOAD INTERRUPTER KNIFE SWITCH. THE OPERATING HANDLE SHALL BE LOCKABLE IN THE "OFF" POSITION, TYPE NEMA 1 FOR INTERIOR DRY LOCATIONS AND TYPE NEMA 3R FOR EXTERIOR LOCATIONS.

### SECTION 265100 INTERIOR LIGHTING

THE ELECTRICAL CONTRACTOR SHALL PROVIDE AND INSTALL NEW INTERIOR LUMINAIRES AND ACCESSORIES, EXIT SIGNS, BALLASTS, AND LAMPS, AS INDICATED. THE NEW LIGHT FIXTURES SHALL BE LISTED AND LABELED BY UNDERWRITERS LABORATORIES, INC. AS SUITABLE FOR THE PURPOSE SPECIFIED AND INSTALLATION LOCATION. INSTALL ACCESSORIES FURNISHED WITH EACH LUMINAIRE.

THE ELECTRICAL CONTRACTOR SHALL INSTALL SUSPENDED LUMINAIRES USING PENDANTS SUPPORTED FROM SWIVEL HANGERS. PROVIDE PENDANT LENGTH REQUIRED TO SUSPEND LUMINAIRE AT INDICATED HEIGHT. INSTALL SURFACE MOUNTED LUMINAIRES AND EXIT SIGNS PLUMB AND ADJUST TO ALIGN WITH BUILDING LINES AND WITH EACH OTHER. FOR EXPOSED GRID CEILINGS, SUPPORT SURFACE MOUNTED LUMINAIRES ON GRID CEILING DIRECTLY FROM BUILDING STRUCTURE. SECURE ALL NEW LUMINAIRE INSTALLATIONS TO PREVENT MOVEMENT.

THE ELECTRICAL CONTRACTOR SHALL CLEAN ELECTRICAL PARTS TO REMOVE CONDUCTIVE AND DELETERIOUS MATERIALS. REMOVE DIRT AND DEBRIS FROM ENCLOSURES. CLEAN PHOTOMETRIC CONTROL SURFACES AS RECOMMENDED BY MANUFACTURER. CLEAN FINISHES AND TOUCH UP DAMAGE. OPERATE EACH LUMINAIRE AFTER INSTALLATION AND CONNECTION. INSPECT FOR PROPER CONNECTION AND OPERATION. AIM AND ADJUST LUMINAIRES AS DIRECTED. POSITION EXIT SIGN DIRECTIONAL ARROWS AS INDICATED. RELAMP LUMINAIRES THAT HAVE FAILED LAMPS AT SUBSTANTIAL COMPLETION.

### SECTION 265600 EXTERIOR LIGHTING

THE ELECTRICAL CONTRACTOR SHALL PROVIDE AND INSTALL NEW EXTERIOR LIGHT FIXTURES, LIGHT FIXTURE LAMPS, ACCESSORIES, LIGHT FIXTURE POSTS, AND LIGHT FIXTURE POLES, AS INDICATED. THE NEW LIGHT FIXTURES SHALL BE LISTED AND LABELED BY UNDERWRITERS LABORATORIES, INC. AS SUITABLE FOR THE PURPOSE SPECIFIED AND INSTALLATION LOCATION. INSTALL ACCESSORIES FURNISHED WITH EACH LIGHT FIXTURE.

THE ELECTRICAL CONTRACTOR SHALL INSTALL POST/POLE MOUNTED LIGHT FIXTURES INCLUDING LAMPS, ALL SOCKETS, REFLECTORS, LENSES, HOUSINGS, AND OTHER COMPONENTS REQUIRED TO POSITION, ENERGIZE, AND PROTECT THE LAMP AND DISTRIBUTE THE LIGHT. PROVIDE AND INSTALL ALL REQUIRED CONDUIT, BOXES, WIRING, CONNECTORS, HARDWARE, POLES, FOUNDATIONS, SUPPORTS, TRIM, ACCESSORIES, ETC. AS NECESSARY FOR A COMPLETE OPERATING SYSTEM. PROVIDE PRODUCTS SUITABLE TO WITHSTAND NORMAL HANDLING, INSTALLATION, AND SERVICE WITHOUT ANY DAMAGE, DISTORTION, CORROSION, FADING, DISCOLORING, ETC.

THE ELECTRICAL CONTRACTOR SHALL INSTALL PRODUCTS ACCORDING TO THE MANUFACTURER'S INSTRUCTIONS. INSTALL LUMINAIRES SECURELY. IN A NEAT AND WORKMANLIKE MANNER. INSTALL LUMINAIRES PLUMB AND SQUARE AND ALIGNED WITH BUILDING LINES AND WITH ADJACENT LUMINAIRES. BOND PRODUCTS AND METAL ACCESSORIES TO BRANCH CIRCUIT EQUIPMENT GROUNDING CONDUCTOR AND POLE BASE GROUND BAR.

# DIVISION 27/28 GENERAL REQUIREMENTS

SECTION 270500 COMMON WORK RESULTS FOR COMMUNICATIONS

THE ELECTRICAL CONTRACTOR SHALL PROVIDE AND INSTALL CABLING FOR VOICE AND DATA COMMUNICATIONS AS INDICATED. INSTALL NEW CABLING FOR VOICE AND DATA COMMUNICATIONS IN ACCORDANCE WITH TIA/EIA 568. INSTALL COMMUNICATION PATHWAYS IN ACCORDANCE WITH TIA/EIA

THE ELECTRICAL CONTRACTOR SHALL BE RESPONSIBLE FOR THE INSTALLATION OF CONDUIT, OUTLET BOXES, COMMUNICATION WIRING, WIRING SUPPORT, COMMUNICATION OUTLETS, WALL PLATES, AND ASSOCIATED TERMINATIONS AND TESTING. COORDINATE ALL NEW INSTALLATIONS AND RELOCATED INSTALLATIONS WITH THE OWNER.

# SECTION 283111 FIRE ALARM

THE ELECTRICAL CONTRACTOR SHALL PROVIDE AND INSTALL NEW FIRE ALARM AND DETECTION EQUIPMENT, CABLING, TERMINATIONS, AND THE REQUIREMENTS FOR EXTENDING, ADJUSTING, AND RELOCATING THE EXISTING AREA FIRE ALARM AND DETECTION SYSTEM AND EQUIPMENT. ALL WORK SHALL INCLUDE WIRING, CONNECTIONS, AND TECHNICAL SERVICES AS NEEDED TO INTERFACE THE REMAINING AND RELOCATED FIRE ALARM SYSTEM AND EQUIPMENT WITH THE NEW INSTALLATIONS. THE ELECTRICAL CONTRACTOR SHALL COORDINATE ALL WIRING, TERMINATION REQUIREMENTS, AND PROGRAMMING WITH THE MANUFACTURER. ALL NEW AND ADJUSTED INSTALLATIONS SHALL BE TESTED IN ACCORDANCE WITH THE NFPA AND WEST VIRGINIA STATE FIRE COMMISSION.

Δ	AMD AMDEDE AMDEDAGE
4 4/V	AMP, AMPERE, AMPERAGE AUDIO/VISUAL
<u>у</u> . 4С	ARMORED CABLE OR
	ALTERNATING CURRENT
4F 4F	AMPERE FRAME
AFF AFG	ABOVE FINISHED FLOOR
AFG AIC	ABOVE FINISHED GRADE  AMPERE INTERRUPTING CAPACITY
ANNC	FIRE ALARM ANNUNCIATOR PANEL
4T	AMPERE TRIP
<u>`'</u> ATS	AUTOMATIC TRANSFER SWITCH
AWG	AMERICAN WIRE GAUGE
	CONDUIT
D.	COUNTER HEIGHT****
CCTV	CLOSED CIRCUIT TELEVISION
CKT	CIRCUIT
СОММ	COMMUNICATIONS
COMP	COMPRESSOR
CTRL	CONTROL
CU	CONDENSING UNIT
CUH	CABINET UNIT HEATER
)	DIMMING
OWG -	DRAWING
-	EMERGENCY
EA EC	EACH CONTRACTOR
.C .F	ELECTRICAL CONTRACTOR  EXHAUST FAN
	EQUIPMENT GROUNDING
IGC	CONDUCTOR
LEC	ELECTRIC OR ELECTRICAL
LEV	ELEVATOR
IM .	EMERGENCY
MT	ELECTRICAL METALLIC TUBING
WC EVICE EV	ELECTRIC WATER COOLER
XIST, EX.	EXISTING
XT	EXTERIOR
ACD	FIRE ALARM
ACP	FIRE ALARM CONTROL PANEL
C	FOOT CANDLE(S)
<u>L</u>	FLOOR
T SEN	FOOT OR FEET GENERATOR
	GROUND FAULT CIRCUIT
GFCI, GFI	INTERUPPTER
SND	GROUND
4D	HAND DRYER
AOA	HAND-OFF-AUTOMATIC
HP	HORSEPOWER
(CMIL	THOUSAND CIRCULAR MILS
(V	KILOVOLT
<va< td=""><td>KILOVOLT-AMPERE</td></va<>	KILOVOLT-AMPERE
(W	KILOWATT
_C 	LIGHTING CONTACTOR
T/LTS	LIGHT/LIGHTS
MAX MC	MAXIMUM METAL CLAD
иС ИСА	METAL CLAD MINIMUM CIRCUIT AMPACITY
ИСВ ИСВ	MAIN CIRCUIT BREAKER
лСВ ЛСС	MOTOR CONTROL CENTER
MDP	MAIN DISTRIBUTION PANEL
MFGR	MANUFACTURER
IIN	MINIMUM
/ILO	MAIN LUGS ONLY
MTD	MOUNTED
MTS	MANUAL TRANSFER SWITCH
IC	NORMALLY CLOSED
IEC	NATIONAL ELECTRIC CODE
IEMA	NATIONAL ELECTRICAL
	MANUFACTURER'S ASSOCIATION
lF	NON-FUSED  NATIONAL FIRE PROTECTION
IFPA	NATIONAL FIRE PROTECTION  ASSOCIATION
	NOT IN CONTRACT
1IC	<u></u>
	NIGHT LIGHT
1L	
10 1L	NIGHT LIGHT
ND DHD	NIGHT LIGHT NORMALLY OPEN
NL NO PHD PH	NIGHT LIGHT  NORMALLY OPEN  OVERHEAD DOOR  PHOTOCELL  PHASE
NL NO DHD PC PH REC	NIGHT LIGHT  NORMALLY OPEN  OVERHEAD DOOR  PHOTOCELL  PHASE  RECEPTACLE
NL NO DHD PC PH REC	NIGHT LIGHT  NORMALLY OPEN  OVERHEAD DOOR  PHOTOCELL  PHASE  RECEPTACLE  REVISION
NL NO DHD PC PH REC REV RM	NIGHT LIGHT  NORMALLY OPEN  OVERHEAD DOOR  PHOTOCELL  PHASE  RECEPTACLE  REVISION  ROOM
NL NO DHD PC PH REC REV RM	NIGHT LIGHT  NORMALLY OPEN  OVERHEAD DOOR  PHOTOCELL  PHASE  RECEPTACLE  REVISION  ROOM  RIGID METAL CONDUIT
NL NO DHD PC PH REC REV RM RMC	NIGHT LIGHT  NORMALLY OPEN  OVERHEAD DOOR  PHOTOCELL  PHASE  RECEPTACLE  REVISION  ROOM  RIGID METAL CONDUIT  ROOF TOP UNIT
NL NO DHD PC PH REC REV RM RMC RTU	NIGHT LIGHT  NORMALLY OPEN  OVERHEAD DOOR  PHOTOCELL  PHASE  RECEPTACLE  REVISION  ROOM  RIGID METAL CONDUIT  ROOF TOP UNIT  TELEPHONE
NL NO DHD PC PH REC REV RM RMC RTU TEL	NIGHT LIGHT  NORMALLY OPEN  OVERHEAD DOOR  PHOTOCELL  PHASE  RECEPTACLE  REVISION  ROOM  RIGID METAL CONDUIT  ROOF TOP UNIT  TELEPHONE  TELEVISION
NL NO DHD PC PH REC REV RM RMC RTU TEL TV	NIGHT LIGHT  NORMALLY OPEN  OVERHEAD DOOR  PHOTOCELL  PHASE  RECEPTACLE  REVISION  ROOM  RIGID METAL CONDUIT  ROOF TOP UNIT  TELEPHONE  TELEVISION  TYPICAL
NL NO DHD PC PH REC REV RM RMC RTU TEL TV TYP JC	NIGHT LIGHT  NORMALLY OPEN  OVERHEAD DOOR  PHOTOCELL  PHASE  RECEPTACLE  REVISION  ROOM  RIGID METAL CONDUIT  ROOF TOP UNIT  TELEPHONE  TELEVISION  TYPICAL  UNDER COUNTER
NL NO DHD PC PH REC REV RM RMC RTU TEL TV TYP JC JGE	NIGHT LIGHT  NORMALLY OPEN  OVERHEAD DOOR  PHOTOCELL  PHASE  RECEPTACLE  REVISION  ROOM  RIGID METAL CONDUIT  ROOF TOP UNIT  TELEPHONE  TELEVISION  TYPICAL  UNDER COUNTER  UNDERGROUND ELECTRIC
NL NO DHD PC PH REC REV RM RMC RTU FEL FV FYP JC JGE JL	NIGHT LIGHT  NORMALLY OPEN  OVERHEAD DOOR  PHOTOCELL  PHASE  RECEPTACLE  REVISION  ROOM  RIGID METAL CONDUIT  ROOF TOP UNIT  TELEPHONE  TELEVISION  TYPICAL  UNDER COUNTER  UNDERGROUND ELECTRIC  UNDERWRITER'S LABORATORIES
NL NO DHD PC PH REC REV RM RMC RTU FEL FV TYP JC JGE JL JNO	NIGHT LIGHT  NORMALLY OPEN  OVERHEAD DOOR  PHOTOCELL  PHASE  RECEPTACLE  REVISION  ROOM  RIGID METAL CONDUIT  ROOF TOP UNIT  TELEPHONE  TELEVISION  TYPICAL  UNDER COUNTER  UNDERWRITER'S LABORATORIES  UNLESS NOTED OTHERWISE
NL NO DHD PC PH REC REV RM RMC RTU FEL FV TYP JC JGE JL JNO JPS	NIGHT LIGHT  NORMALLY OPEN  OVERHEAD DOOR  PHOTOCELL  PHASE  RECEPTACLE  REVISION  ROOM  RIGID METAL CONDUIT  ROOF TOP UNIT  TELEPHONE  TELEVISION  TYPICAL  UNDER COUNTER  UNDERGROUND ELECTRIC  UNDERWRITER'S LABORATORIES  UNLESS NOTED OTHERWISE  UNINTERRUPTABLE POWER SUPPLY
IL IO DHD PC PH REC REV RM RMC RTU TEL TYP JC JGE JL JNO JPS /	NIGHT LIGHT NORMALLY OPEN OVERHEAD DOOR PHOTOCELL PHASE RECEPTACLE REVISION ROOM RIGID METAL CONDUIT ROOF TOP UNIT TELEPHONE TELEVISION TYPICAL UNDER COUNTER UNDERGROUND ELECTRIC UNDERWRITER'S LABORATORIES UNLESS NOTED OTHERWISE UNINTERRUPTABLE POWER SUPPLY VOLT
DHD PC PH REC REV RM RMC RTU TEL TV TYP JC JGE JL JNO JPS 7	NIGHT LIGHT  NORMALLY OPEN  OVERHEAD DOOR  PHOTOCELL  PHASE  RECEPTACLE  REVISION  ROOM  RIGID METAL CONDUIT  ROOF TOP UNIT  TELEPHONE  TELEVISION  TYPICAL  UNDER COUNTER  UNDERGROUND ELECTRIC  UNDERWRITER'S LABORATORIES  UNLESS NOTED OTHERWISE  UNINTERRUPTABLE POWER SUPPLY
NIC NL NO DHD PC PH REC REV RM RMC RTU TEL TV TYP JC JGE JL JNO JPS V VFD WP XMFR	NIGHT LIGHT NORMALLY OPEN OVERHEAD DOOR PHOTOCELL PHASE RECEPTACLE REVISION ROOM RIGID METAL CONDUIT ROOF TOP UNIT TELEPHONE TELEVISION TYPICAL UNDER COUNTER UNDERGROUND ELECTRIC UNDERWRITER'S LABORATORIES UNLESS NOTED OTHERWISE UNINTERRUPTABLE POWER SUPPLY VOLT VARIABLE FREQUENCY DRIVE

ELECTRICAL ABBREVIATIONS

# 7 DEPARTMENT C 217 GUS R. DOU 3W ACCESS CONT AL ELECTRICAL NOT 2216043. Project: Designed By: **BEM** Drawn By: CSF Checked By: Scale: 06/16/22 Plot Date:

Revision:

Drawing Number:

# ELECTRICAL SYMBOL LEGEND ALL ITEMS SHOWN AS DASHED ON DEMOLITION PLANS SHALL BE REMOVED UNLESS NOTED OTHERWISE. FLUORESCENT, INCANDESCENT, OR LED TYPE LIGHTING FIXTURES COMPLETE WITH LAMPS. REFER TO LIGHT FIXTURE SCHEDULE FOR DETAILS. EXTERIOR POLE-MOUNTED LED FIXTURES COORDINATE NUMBER OF FACES AND THE DIRECTIONAL ARROWS, AS REQUIRED. CONNECTION TO THE EXIT LIGHT FIXTURE SHALL BE MADE AHEAD OF THE LOCAL LIGHT SWITCHING CIRCUIT. SINGLE AND DOUBLE LED REMOTE HEAD EMERGENCY EGRESS FIXTURES SINGLE POLE, 20A 120/277V SINGLE THROW SWITCH. MOUNT 46" A.F.F. TO CENTERLINE UNLESS NOTED OTHERWISE. 20A 120/277V THREE-WAY, SINGLE THROW SWITCH. MOUNT 46" A.F.F. TO CENTERLINE UNLESS NOTED OTHERWISE. $\vdash$ 20A 120/277V FOUR-WAY, SINGLE THROW SWITCH. MOUNT 46" A.F.F. TO CENTERLINE UNLESS NOTED OTHERWISE. 20A 120/277V LOCK TYPE, HUBBELL SINGLE THROW SWITCH. MOUNT 46" A.F.F. TO CENTERLINE UNLESS NOTED OTHERWISE. 20A 120/277V SINGLE BUTTON ON/OFF OCCUPANCY SENSOR, MOUNT 46" A.F.F. TO CENTERLINE UNLESS NOTED OTHERWISE. CEILING MOUNT OCCUPANCY SENSOR, COORDINATE POWER PACK REQUIREMENTS AND QUANTITIES WITH THE MANUFACTURER. PHOTOCELL LIGHTING CONTROLLER. NOTE DETAIL DRAWINGS FOR MOUNTING DETAIL. DUPLEX GROUNDING TYPE RECEPTACLE, 20A 120V. MOUNT 18" A.F.F. TO CENTERLINE UNLESS $\nabla$ v NOTED OTHERWISE. VERIFY EXACT LOCATION WITH ARCHITECTURAL DRAWINGS AND ARCHITECT. COORDINATE COLOR WITH OWNER. GROUND-FAULT CIRCUIT INTERRUPTER TYPE DUPLEX RECEPTACLE, 20A 120V. MOUNT 18" A.F.F. TO CENTERLINE UNLESS NOTED OTHERWISE. VERIFY EXACT LOCATION WITH ARCHITECTURAL DRAWINGS AND ARCHITECT. DUPLEX GROUNDING TYPE RECEPTACLE, 20A 120V. MOUNT 84" A.F.F. TO CENTERLINE UNLESS NOTED OTHERWISE. VERIFY EXACT LOCATION WITH ARCHITECTURAL DRAWINGS AND ARCHITECT. TWO (2) DUPLEX GROUNDING TYPE SPECIFICATION GRADE RECEPTACLE, 20A 120V. MOUNT IN COMMON BOX WITH COMMON PLATE 18" A.F.F. TO CENTERLINE UNLESS NOTED OTHERWISE. VERIFY EXACT LOCATION WITH ARCHITECTURAL DRAWINGS AND ARCHITECT. DUPLEX GROUNDING TYPE RECEPTACLE, 20A, 125V. MOUNT IN FLOOR BOX WITH COMMON PLATE. VERIFY EXACT LOCATION WITH ARCHITECTURAL DRAWINGS AND ARCHITECT TWO (2) DUPLEX GROUNDING TYPE RECEPTACLES, 20A, 125V. MOUNT IN FLOOR BOX WITH COMMON PLATE. VERIFY EXACT LOCATION WITH ARCHITECTURAL DRAWINGS AND ARCHITECT. COMBINATION 3.1A/5VDC USB CHARGERS WITH 20A, 125V DUPLEX GROUNDING TYPE RECEPTACLES MOUNT IN COMMON BOX WITH COMMON PLATE AT 18" A.F.F. TO CENTERLINE UNLESS NOTED OTHERWISE. VERIFY EXACT LOCATION WITH ARCHITECTURAL DRAWINGS AND ARCHITECT. TWO (2) COMBINATION 3.1A/5VDC USB CHARGERS WITH 20A, 125V DUPLEX GROUNDING TYPE RECEPTACLES. MOUNT IN COMMON BOX WITH COMMON PLATE AT 18" A.F.F. TO CENTERLINE UNLESS NOTED OTHERWISE. VERIFY EXACT LOCATION WITH ARCHITECTURAL DRAWINGS AND ARCHITECT. SUBSCRIPT "C" INDICATES DEVICE TO BE MOUNTED 6" ABOVE COUNTERTOP TO CENTERLINE. SUBSCRIPT "R" INDICATES RED DEVICE CONNECTED TO EMERGENCY POWER. SUBSCRIPT "WP" INDICATES DEVICE INSTALLATION AND ENCLOSURE SHALL BE WEATHER-PROOF SPECIAL RECEPTACLE OR FEED. REFER TO DRAWINGS FOR DESCRIPTION. 480Y/277V, 3ø 4W PANELBOARD. REFER TO DRAWINGS AND/OR SPECIFICATIONS FOR DETAILS. 208Y/120V, 3Ø 4W PANELBOARD. REFER TO DRAWINGS AND/OR SPECIFICATIONS FOR DETAILS. 240V. 3Ø 3W PANELBOARD. REFER TO DRAWINGS AND/OR SPECIFICATIONS FOR DETAILS. XXXXXX 240/120V, 10 3W PANELBOARD. REFER TO DRAWINGS AND/OR SPECIFICATIONS FOR DETAILS. POINT OF ELECTRICAL CONNECTION TO EQUIPMENT. CONFIRM EQUIPMENT CONNECTION REQUIREMENTS AND ARRANGEMENT PRIOR TO ROUGH-IN. VERIFY EXACT LOCATION WITH ARCHITECTURAL DRAWINGS AND ARCHITECT. ELECTRICAL CIRCUIT HOMERUN TO PANEL 'A' CIRCUIT #2 (EXAMPLE). ALL CIRCUIT WIRING SHALL S/CO BE (2) -#12 THHN/THWN CONDUCTORS AND (1)-#12 THHN/THWN GROUND CONDUCTOR IN 3/4" EMT, UNLESS NOTED OTHERWISE. NON-FUSED HEAVY-DUTY TYPE SAFETY DISCONNECT SWITCH. SIZE, POLES, AND NEMA TYPE AS INDICATED ON ELECTRICAL DRAWINGS. FUSED HEAVY-DUTY TYPE SAFETY DISCONNECT SWITCH. SIZE, POLES, FUSE SIZE, AND NEMA TYPE AS INDICATED ON ELECTRICAL DRAWINGS. COMBINATION MOTOR STARTER AND HEAVY-DUTY TYPE SAFETY DISCONNECT SWITCH. SIZE, POLES, $\triangleright_{\mathsf{D}}$ FUSE SIZE, AND NEMA TYPE AS INDICATED ON ELECTRICAL DRAWINGS. STANDARD JUNCTION BOX WITH COVER. LOCATE AND CONNECT AS DIRECTED. HUBBEL QUAZITE 11"X18" PG STYLE POLYMER CONCRETE ENCLOSURE. FIRE ALARM CONTROL PANEL. MOUNT AT 54" A.F.F. TO CENTERLINE UNLESS NOTED OTHERWISE. VERIFY

#### ELECTRICAL SYSTEM CONTROLS SYMBOL LEGEND

- CEILING SPEAKER, FLUSH MOUNTED DEVICE. REFER TO DRAWINGS AND/ OR SPECIFICATIONS FOR DETAILS.
- SECURITY CAMERA, CEILING MOUNTED DEVICE. REFER TO DRAWINGS AND/OR SPECIFICATIONS FOR CAMERA LOCATIONS AND/OR DETAILS.
- SECURITY CAMERA, WALL MOUNTED DEVICE. REFER TO DRAWINGS AND/OR SPECIFICATIONS FOR CAMERA LOCATIONS AND/OR DETAILS.
- WIRELESS COMMUNICATIONS ACCESS POINT
  - THERMOSTAT CONTROL JUNCTION BOX. E.C. IS RESPONSIBLE FOR INSTALLATION OF ROUGH-IN BOX AND CONDUIT FOR EQUIPMENT INSTALLATION. VERIFY EXACT LOCATION AND INSTALLATION REQUIREMENTS WITH THE MECHANICAL DRAWINGS AND THE MECHANICAL CONTRACTOR.
- SPEAKER, SURFACE-MOUNTED DEVICE. REFER TO DRAWINGS AND/ OR SPECIFICATIONS FOR DETAILS.
- SINGLE-FACED CEILING/WALL MOUNTED CLOCK. VERIFY EXACT LOCATION WITH THE ARCHITECTURAL DRAWINGS AND ARCHITECT PRIOR TO ROUGH-IN.
- ACCESS CONTROL PROXIMITY CARD READER. REFER TO DRAWINGS FOR DETAILS AND SPECIFICATIONS
- ACCESS CONTROL DOOR RELEASE BUTTON. REFER TO DRAWINGS FOR DETAILS AND SPECIFICATIONS.
- JUNCTION BOX FOR TELEVISION CABLE OUTLET.  $\,$  MOUNT AT 84" A.F.F. TO CENTERLINE UNLESS NOTED OTHERWISE. PROVIDE 4-11/16" SQUARE BOX WITH SINGLE-GANG PLASTER RING AND PROVIDE 3/4"C WITH PULL STRING FROM BOX TO 1' ABOVE FINISHED CEILING. VERIFY EXACT LOCATION WITH THE ARCHITECTURAL DRAWINGS AND ARCHITECT.
- RJ45 TELEPHONE SYSTEM OUTLET. MOUNT AT 54" A.F.F. TO CENTERLINE UNLESS NOTED OTHERWISE. PROVIDE 4-11/16" SQUARE BOX WITH SINGLE-GANG PLASTER RING AND PROVIDE 3/4"C WITH PULL STRING FROM BOX TO 1' ABOVE FINISHED CEILING. INSTALL ONE (1) CAT 5e CABLE FROM OUTLET BOX TO COMMUNICATION ROOM AND TERMINATE AS DIRECTED BY THE OWNER. VERIFY EXACT LOCATION WITH THE ARCHITECTURAL DRAWINGS AND ARCHITECT.
- RJ11 TELEPHONE SYSTEM OUTLET. MOUNT AT 54" A.F.F. TO CENTERLINE UNLESS NOTED OTHERWISE PROVIDE 4-11/16" SQUARE BOX WITH SINGLE-GANG PLASTER RING AND PROVIDE 3/4"C WITH PULL STRING FROM BOX TO 1' ABOVE FINISHED CEILING. INSTALL ONE (1) CAT 5e CABLE FROM OUTLET BOX TO COMMUNICATION ROOM AND TERMINATE AS DIRECTED BY THE OWNER. VERIFY EXACT LOCATION WITH THE ARCHITECTURAL DRAWINGS AND ARCHITECT
- COMMUNICATION SYSTEM OUTLET. MOUNT AT 18" A.F.F. TO CENTERLINE UNLESS NOTED OTHERWISE. PROVIDE 4-11/16" SQUARE BOX WITH SINGLE-GANG PLASTER RING AND PROVIDE 3/4"C WITH PULL STRING FROM BOX TO 1' ABOVE FINISHED CEILING. PROVIDE RJ45 & VOIP JACKS & COVER PLATE WITH FINAL TERMINATIONS AT JACK. INSTALL CAT6 CABLES (UNLESS DESIGNATED OTHERWISE) FROM OUTLET BOX TO COMMUNICATION ROOM AND TERMINATE TO PUNCH-DOWN BLOCK (OR AS DIRECTED BY THE OWNER). LABEL AND TEST. VERIFY EXACT LOCATION WITH THE ARCHITECTURAL DRAWINGS AND ARCHITECT. TYPICAL TWO COMMUNICATION WIRING (2) DROPS PER OUTLET LOCATION UNLESS OTHERWISE INDICATED BY SUBSCRIPT. (EXAMPLE: "3" INDICATES NUMBER THREE (3) NUMBER OF DROPS TO OUTLET LOCATION.)
- PUSH BUTTON. REFER TO DRAWINGS AND/OR SPECIFICATIONS FOR DETAILS.
- EMERGENCY STOP PUSH BUTTON. REFER TO DRAWINGS AND/OR SPECIFICATIONS FOR DETAILS.
- INTERCOM PAGING SYSTEM. REFER TO DRAWINGS FOR DETAILS AND SPECIFICATIONS.
  - EMERGENCY LOCKDOWN KEYED SWITCH. REFER TO DRAWINGS FOR DETAILS AND SPECIFICATIONS.
- SECURITY MOTION DETECTOR.

# FIRE ALARM AND DETECTION SYMBOL LEGEND

- AUDIBLE AND VISUAL SIGNAL. MOUNT AT 82" A.F.F. TO CENTERLINE UNLESS OTHERWISE NOTED.
- VISUAL SIGNAL ONLY. MOUNT AT 82" A.F.F. TO CENTERLINE UNLESS OTHERWISE NOTED.
- MANUALLY OPERATED PULL STATION MOUNT AT 46" A.F.F. TO CENTERLINE UNLESS NOTED OTHERWISE.
- CARBON MONOXIDE DETECTOR MOUNTED IN ACCORDANCE WITH MANUFACTURERS INSTRUCTIONS.
- AUTOMATIC SMOKE DETECTOR, PHOTOELECTRIC TYPE, CEILING MOUNTED.
- COMBINATION AUTOMATIC SMOKE AND CARBON MONOXIDE DETECTOR TYPE CEILING MOUNTED
- AUTOMATIC DUCT SMOKE DETECTOR, PHOTOELECTRIC TYPE, CEILING MOUNTED. CONNECT TO EXISTING
- HEAT DETECTOR COMBINATION FIXED TEMP. AND RATE OF RISE, CEILING MOUNTED.
- FIRE ALARM SYSTEMS MAGNETIC DOOR HOLDER. MOUNT AT 84" A.F.F. TO CENTERLINE UNLESS NOTED OTHERWISE. VERIFY EXACT LOCATION WITH THE ARCHITECTURAL DRAWINGS AND ARCHITECT.
- REMOTE ANNUNCIATOR PANEL. MOUNT AT 54" A.F.F. TO CENTERLINE UNLESS NOTED OTHERWISE. VERIFY
- EXACT LOCATION WITH THE ARCHITECTURAL DRAWINGS AND ARCHITECT.
- EXACT LOCATION WITH THE ARCHITECTURAL DRAWINGS AND ARCHITECT. SPRINKLER SYSTEM FLOW SWITCH. FURNISHED AND INSTALLED BY THE FIRE PROTECTION CONTRACTOR,
- CONNECTED TO THE FIRE ALARM AND DETECTION SYSTEM BY THE ELECTRICAL CONTRACTOR. VERIFY LOCATION AND EXACT QUANTITY WITH THE EQUIPMENT PROVIDER PRIOR TO ROUGH-IN AND ZONE ADDRESSABLE MONITOR MODULE ALLOCATION.
- SPRINKLER SYSTEM TAMPER SWITCH. FURNISHED AND INSTALLED BY THE FIRE PROTECTION CONTRACTOR, CONNECTED TO THE FIRE ALARM AND DETECTION SYSTEM BY THE ELECTRICAL CONTRACTOR. VERIFY LOCATION AND EXACT QUANTITY WITH THE EQUIPMENT PROVIDER PRIOR TO ROUGH-IN AND ZONE ADDRESSABLE MONITOR MODULE ALLOCATION.
- PUSH BUTTON. REFER TO DRAWINGS AND/OR SPECIFICATIONS FOR DETAILS.
- EMERGENCY STOP PUSH BUTTON. REFER TO DRAWINGS AND/OR SPECIFICATIONS FOR DETAILS.

#### **ELECTRICAL DEMOLITION NOTES**

- 1. THE GENERAL DEMOLITION NOTES LISTED HERE APPLY TO THE ELECTRICAL DEMOLITION DRAWINGS IN ADDITION TO ANY CODED NOTES INDICATED ON THE DEMOLITION DRAWINGS.
- 2. AN ATTEMPT HAS BEEN MADE TO SHOW ALL ELECTRICAL ITEMS TO REMAIN OR BE REMOVED. THE ELECTRICAL CONTRACTOR (EC) SHALL FIELD VERIFY EXISTING CONDITIONS AND REMOVE OR RELOCATE ANY ITEM WHICH INTERFERES WITH NEW CONSTRUCTION. THE SCHEDULED DEMOLITION IS BASED ON FIELD OBSERVATIONS AND EXISTING RECORD DOCUMENTS. THE ELECTRICAL CONTRACTOR SHALL REPORT DISCREPANCIES TO THE OWNER OR ENGINEER BEFORE DISTURBING EXISTING INSTALLATIONS.
- 3. THE ELECTRICAL CONTRACTOR (EC) SHALL DISCONNECT AND REMOVE EXISTING ELECTRICAL DISTRIBUTION EQUIPMENT. ELECTRICAL DEVICES, CONDUIT AND WIRING, AND ALL EQUIPMENT ACCESSORIES IN THE AREA AS INDICATED ON THE DEMOLITION DRAWING. THE ELECTRICAL CONTRACTOR SHALL REMOVE UNUSED CONDUIT AND WIRING TO THE SOURCE OF ELECTRICAL DISTRIBUTION.
- 4. THE ELECTRICAL CONTRACTOR (EC) SHALL PROTECT ALL EXISTING EQUIPMENT AND
- FXISTING INSTALLATIONS THAT ARE SCHEDULED TO REMAIN IN SERVICE FROM DAMAGE. REFEED ANY ITEM WHOSE WIRING IS INTERRUPTED DUE TO WORK IN ADJACENT AREAS. 5. THE ELECTRICAL CONTRACTOR (EC) SHALL REMOVE ALL HANGERS AND SUPPORTS SERVING CONDUIT AND WIRE BEING DEMOLISHED. PROVIDE AND/OR ADJUST EXISTING HANGERS TO SUPPORT ANY REMAINING CONDUIT AND WIRE, OR EQUIPMENT ADJACENT TO DEMOLISHED
- 6. THE ELECTRICAL CONTRACTOR (EC) SHALL REMOVE ALL EXISTING WIRING AND CONDUITS BEING ABANDONED. ABANDONED CONDUITS SHALL BE CUT FLUSH AT CEILINGS AND
- FLOORS AND BE PROPERLY CLOSED. 7. MAKE ALL ELECTRICAL DEMOLITION SAFE FOR ALL PARTICIPATING CONTRACTORS. PROTECT

ALL WIRING AND ELECTRICAL CONNECTIONS THAT REMAIN IN SERVICE FROM DAMAGE.

#### **ELECTRICAL CONSTRUCTION NOTES**

- THE DRAWINGS INDICATE GENERAL ELECTRICAL INSTALLATIONS AND ASSOCIATED EQUIPMENT QUANTITIES. ALL NEW INSTALLATIONS SHALL BE COORDINATED WITH THE OWNER.
- THE OWNER SHALL BE NOTIFIED IMMEDIATELY OF ANY PRESENCE OF ASBESTOS MATERIAL DISCOVERED DURING CONSTRUCTION. ANY ASBESTOS MATERIAL SHALL BE REMOVED BY
- OTHERS. ALL BUILDING UTILITIES AND BUILDING STRUCTURES SHALL BE PROTECTED FROM DAMAGE DURING CONSTRUCTION. THE ELECTRICAL CONTRACTOR (EC) SHALL BE RESPONSIBLE FOR RESTORING ALL EXISTING FEATURES AND REPAIRING ANY UTILITIES DAMAGED BY CONSTRUCTION TO A CONDITION SATISFACTORY TO THE OWNER.
- ALL NEW ELECTRICAL INSTALLATIONS SHALL BE DOCUMENTED AND ELECTRICAL PANEL SCHEDULES UPDATED.
- THE ELECTRICAL DESIGN DRAWINGS ARE DIAGRAMMATIC AND ARE NOT INTENDED TO SHOW EXACT LOCATION OF EQUIPMENT AND DEVICES UNLESS DIMENSIONS ARE GIVEN OR OTHERWISE IMPLIED FOR CLEARANCES. ALL ELECTRICAL EQUIPMENT ARE TO BE INSTALLED ALONG WITH THE GENERAL PLANS. ALL LABOR AND MATERIALS AND OTHER RELATED WORK NECESSARY TO PROVIDE MINOR OFFSETS IN ELECTRICAL WORK AS REQUIRED TO AVOID CONFLICT WITH OTHER WORK OR CLEARANCES SHALL BE INCLUDED IN THE ELECTRICAL BID.
- THE ELECTRICAL CONTRACTOR (EC) SHALL PROVIDE FIRESEALING OF ALL OPENINGS THROUGH FIRE RATED WALLS AND ASSEMBLIES CREATED BY NEW ELECTRICAL INSTALLATIONS OR THE SCHEDULED REMOVAL OF EXISTING INSTALLATIONS.

#### AREA CLASSIFICATION LEGEND

UNCLASSIFIED AREA, NEMA 4X EXCEPT IN MCC ROOMS AND CONTROL ROOMS WHERE IT IS NEMA 1

CLASS I, DIV. 1, GROUP B, C & D

∤CLASS I, DIV. 2, GROUP A, B, C & D

CLASS I, DIV. 2, GROUP B, C & D, FROM SOURCE UP TO 18"

X∫CLASS II, DIV.1, GROUP E, F & G

∭ ABOVE FLOOR OR GRADE

CLASS II, DIV. 2, GROUP E, F, & G

 $\$   $\$   $\$  CLASS I, DIV. 2, GROUP B, C & D AND CLASS II, DIV. 2, GROUP

E, F & G CLASS I, DIV. 2, GROUP B, C & D, INSIDE OF THE DIKE WALL AND UP TO THE TOP OF DIKE WALL, SINCE THE DIKE HEIGHT IS LESS THAN THE DISTANCE FROM THE DIKE TO THE TANK.

NOTES:

1. HAZARD AREA CLASSIFICATION AND EXACT LOCATION OF BOUNDARIES TO BE VERIFIED/DETERMINED BY OWNER. ALL ELECTRICAL WORK IN HAZARDOUS (CLASSIFIED) LOCATIONS SHALL MEET ALL REQUIREMENTS OF THE LATEST EDITION OF THE N.E.C. ARTICLE 500.

NFPA-30 TABLE 5-9.53 AND NFPA-497 FIGURE 3-8.19

- 2. ANY SUMP PUMP OR TRENCH BELOW THE FLOOR LEVEL SHALL BE CONSIDERED TO BE CLASS I, DIV 1, GROUP D, HAZARDOUS LOCATION.
- 3. THE AREA CLASSIFICATIONS SHOWN FOR INDOOR CLASS I AREAS ARE BASED ON THE PREMISE THAT THE INSTALLATION MEETS ADEQUATE VENTILATION AND APPLICABLE REQUIREMENTS OF NFPA-30 AND NFPA-497.
- 4. NEC TEMPERATURE CLASSIFICATION CODE IS T1, MAX SURFACE TEMPERATURE OF 450 DEGREES CELSIUS (842 DEGREES FAHRENHEIT).


# **MATERIALS**

FIBER-REINFORCED CONCRETE CONCRETE CONCRETE MASONRY BRICK OR HOT MIX ASPHALT WELL-GRADED STONE/GRAVEL UNIFORM-GRADED STONE/GRAVEL WOOD BLOCKING RIGID INSULATION XXXXX BATT INSULATION BEDROCK CARPET (SURFACE) HARDWOOD FLOOR (SURFACE)

(SURFACE)

VCT (SURFACE)

CERAMIC TILE (SURFACE)

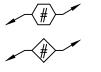


CODED NOTE

DEMOLITION NOTE

**ANNOTATIONS** 

REVISION TAG

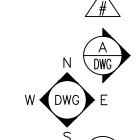


ELEVATION VIEW REFERENCE TAG INTERIOR ELEVATION

WOOD SHEATHING (SURFACE)

SAND/GYPSUM/HOT MIX ASPHALT

CLAY TILE FLOORING (SURFACE)


REFERENCE TAG

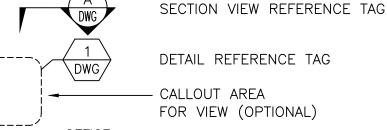

000

DETAIL REFERENCE TAG — CALLOUT AREA

FOR VIEW (OPTIONAL) ROOM TAG

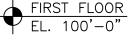

LEVEL REFERENCE TAG



BEARING ELEVATION OR TOP SURFACE ELEVATION




MARK TAG





12 # SLOPE

NORTH ARROWS

- PROJECT NORTH

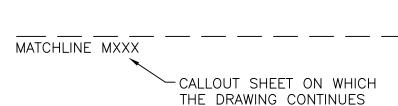

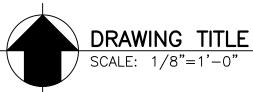

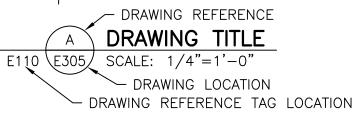

→ DETAIL REFERENCE DRAWING TITLE A301 \A501/ SCALE: 1/4"=1'-0" The DETAIL LOCATION - DETAIL REFERENCE TAG LOCATION **S**t


DEPARTMENT O
217 GUS R. DOU
W ACCESS CONT
ICAL SYMBOL LEGEN


2216043. Project: Designed By: CSF

Drawn By: Checked By: CSF Scale: Plot Date: 06/16/22

Revision:

Drawing Number:

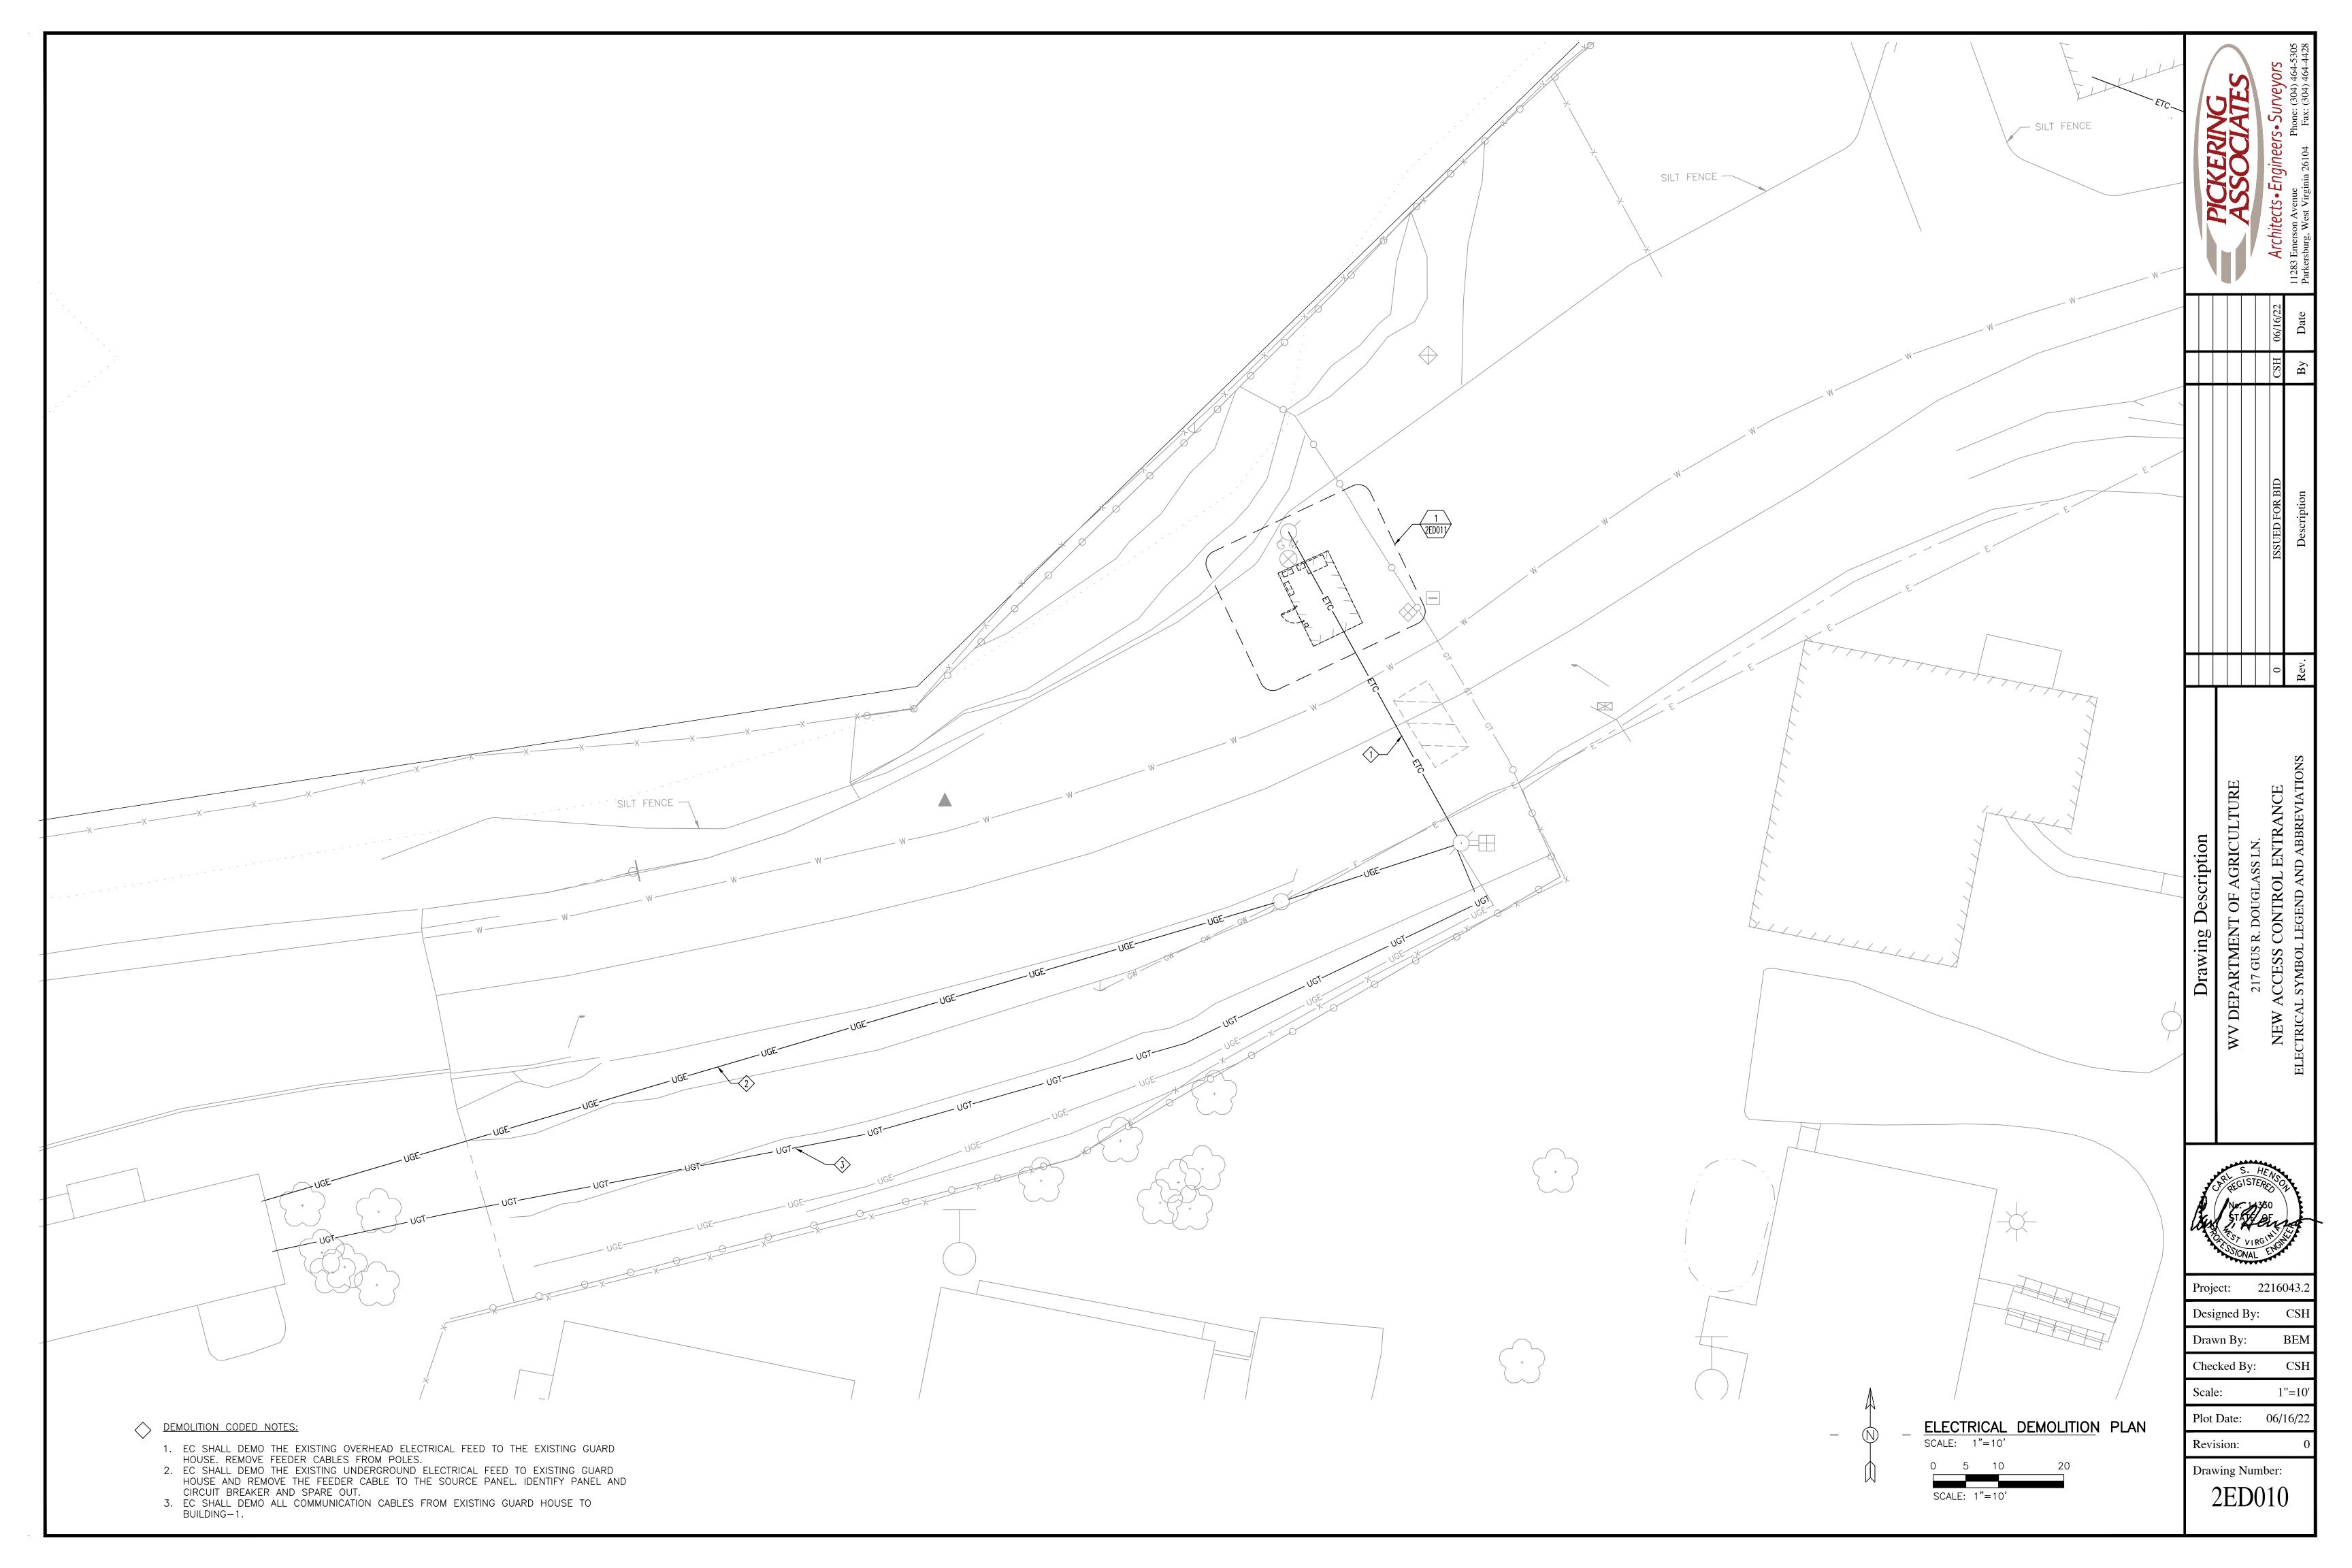

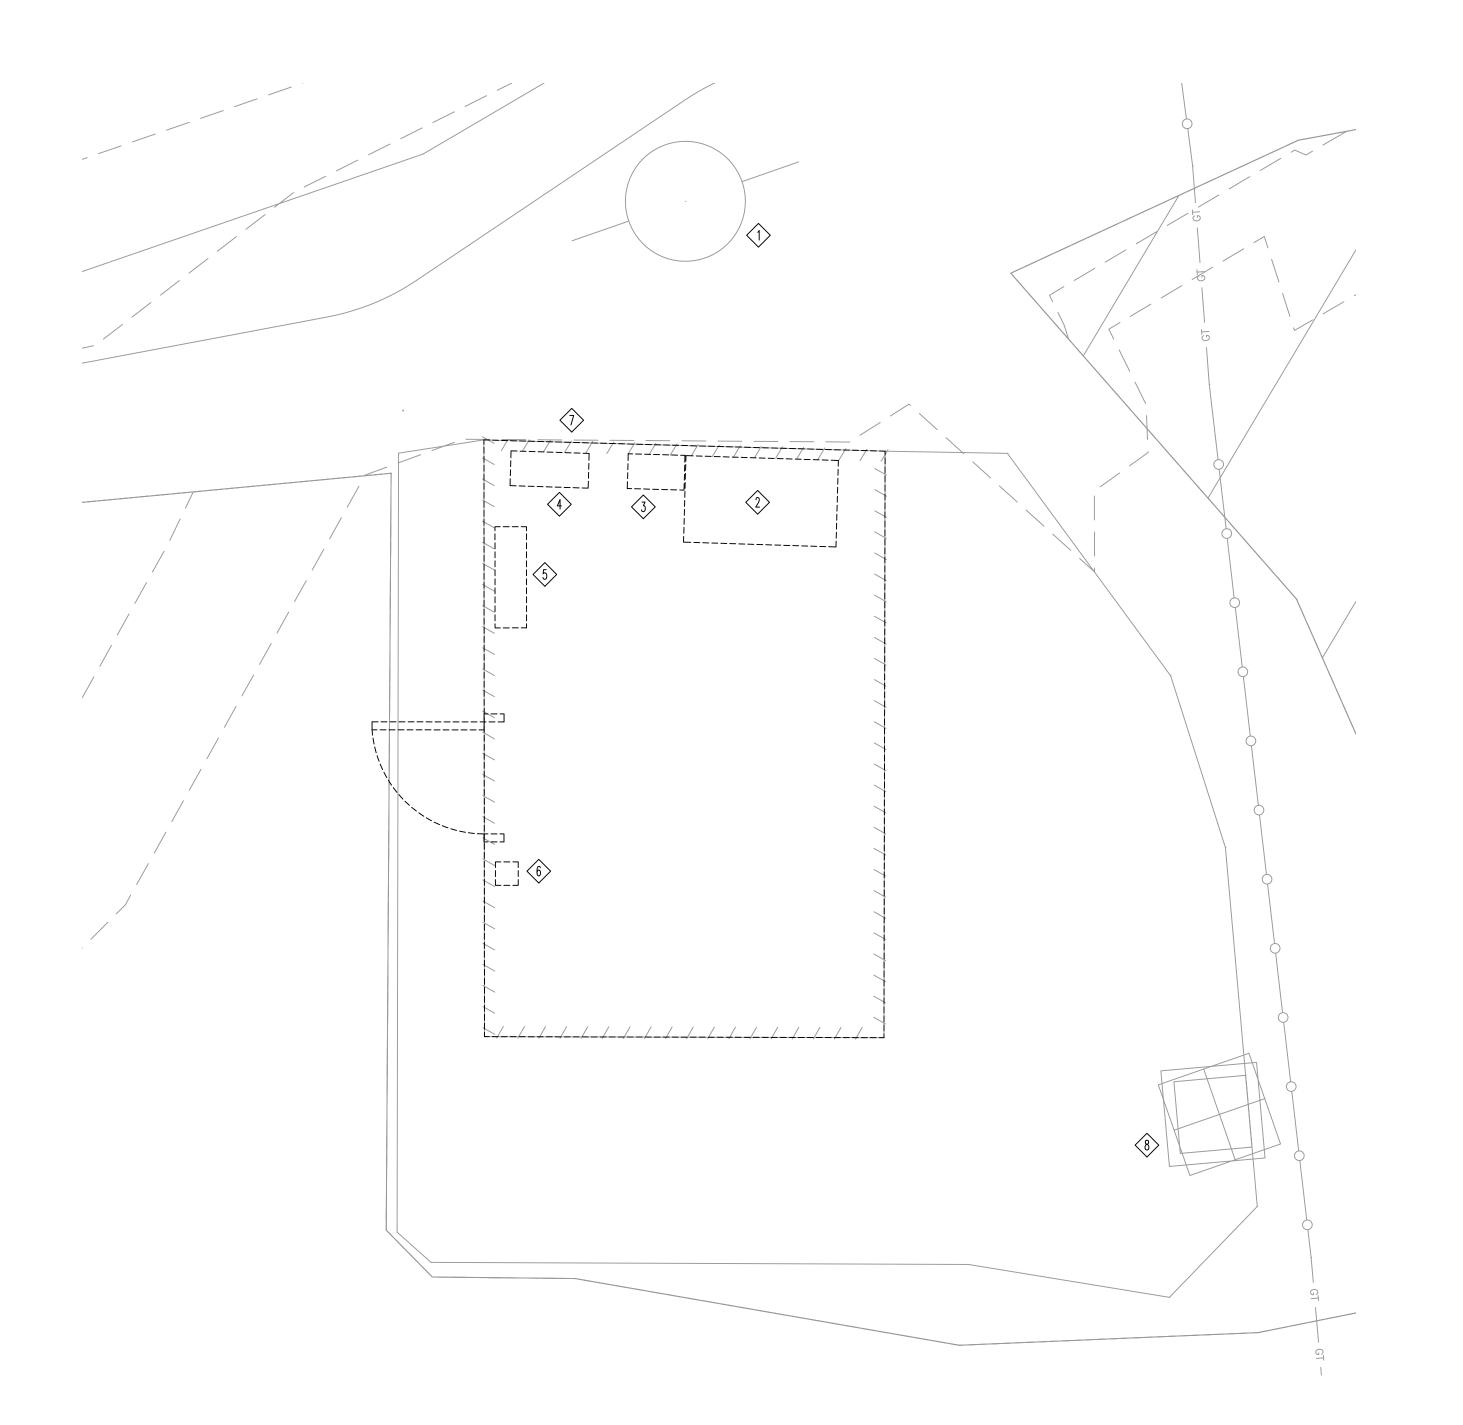


ENLARGED GUARD HOUSE

1 ELECTRICAL DEMOLITION PLAN
2ED010 2ED011 SCALE: NTS


# DEMOLITION CODED NOTES:

- REMOVE CAMERA AND ASSOCIATED HARDWARE. RETURN CAMERA TO OWNER.
   DEMO LAN SWITCH AND ASSOCIATED EQUIPMENT. RETURN
- SWITCH TO OWNER.
- 3. DEMO HEATER UNIT.
- 4. DEMO FEEDS TO ALL ELECTRICAL DISTRIBUTION PANEL.
  5. DEMO THE EXISTING KEYSCAN ACCESS CONTROL UNIT AND RETURN TO OWNER.
- 6. DEMO THE GATE CONTROL UNIT PUSH BUTTONS.7. DEMO THE YAGI ANTENNA AND ASSOCIATED EQUIPMENT.
- RETURN ALL EQUIPMENT TO OWNER.
- 8. DEMO ELECTRICAL FEEDS AND CONTROLS TO EXISTING SLIDE GATE. RETURN EQUIPMENT TO OWNER.

RN EQUIPMENT TO OWNER.	V	,		11283 ] Parkers	
			06/16/22	Date	
			CSH	By	
			ISSUED FOR BID	Description	

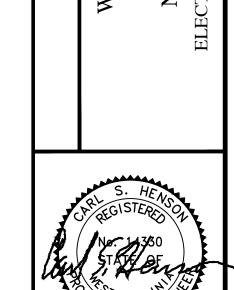

SSIONA	L ENG
Project:	2216043.2
Designed By	y: CSH
Drawn By:	BEM
Checked By	: CSH
Scale:	1"=10'
Plot Date:	06/16/22
Revision:	0
Drawing Nu	mber:
2ED	011

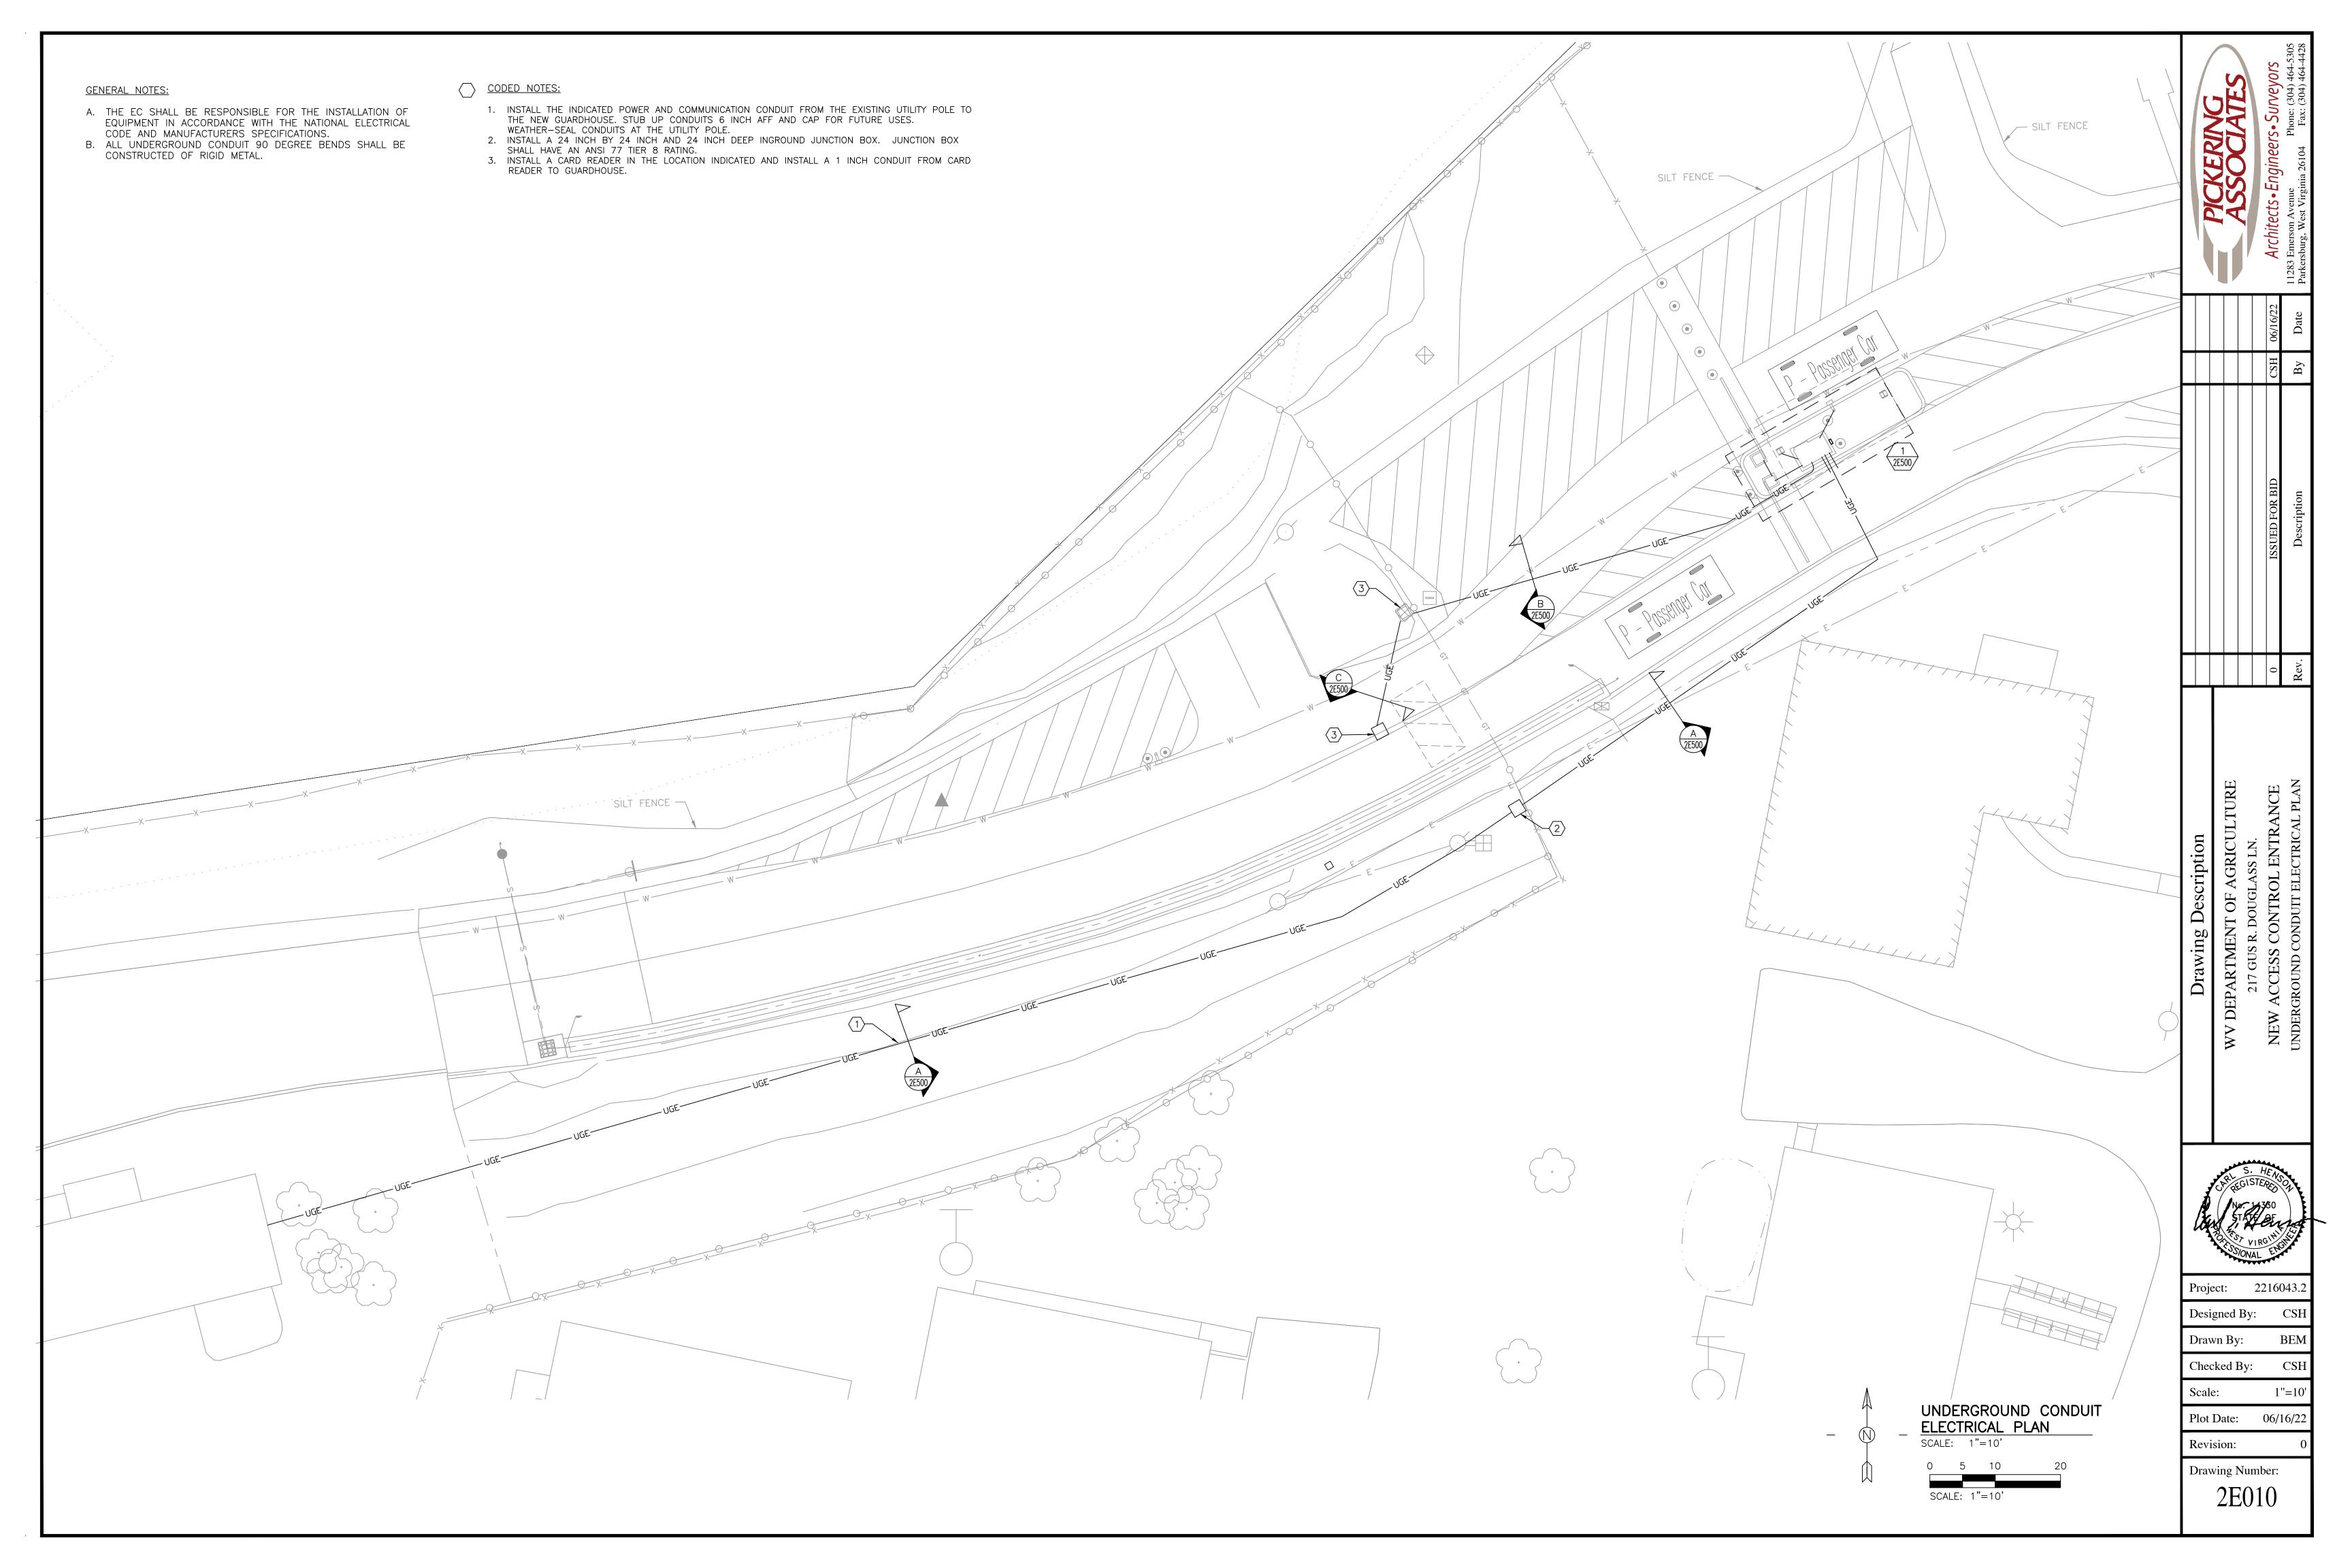

#### **GENERAL NOTES:**


- A. THE EC SHALL BE RESPONSIBLE FOR THE INSTALLATION OF EQUIPMENT IN ACCORDANCE WITH THE NATIONAL ELECTRICAL CODE AND MANUFACTURERS SPECIFICATIONS.
- B. ALL UNDERGROUND CONDUIT 90 DEGREE BENDS SHALL BE CONSTRUCTED OF RIGID METAL.

#### **CODED NOTES:**

- 1. LOCATION OF INCOMING POWER AND DATA CONDUITS.
  2. INSTALL THE INDICATED CONDUITS FROM THE GUARD HOLD
- INSTALL THE INDICATED CONDUITS FROM THE GUARD HOUSE TO THE GATE OPERATING APPARATUS.
   INSTALL THE INDICATED CONDUIT FROM THE GUARD HOUSE TO THE
- NEW AIPHONE CARD READER.
  4. INSTALL NEW PROXIMITY CARD READER SIX INCHES BELOW GUARD
- HOUSE WINDOW IN THE POSITION INDICATED.
- 5. INSTALL INDICATED CONDUITS FROM GUARD HOUSE TO SLIDE GATE FOR POWER AND CONTROL.6. INSTALL INDICATED CONDUIT FROM GUARD HOUSE TO UNDER-GRADE
- INDUCTION LOOP DETECTOR.

  7. INSTALL THE INDICATED CONDUIT FROM GUARD HOUSE FOR CANOPY
- LIGHTING.


  8. ROUTE THE CANOPY LIGHTING CONDUIT FROM UNDER GRADE
- VERTICAL UTILIZING CANOPY COLUMN TO SUPPORT CONDUIT TO
- 9. MOUNT CANOPY FIXTURES TO UNDERSIDE OF CANOPY.

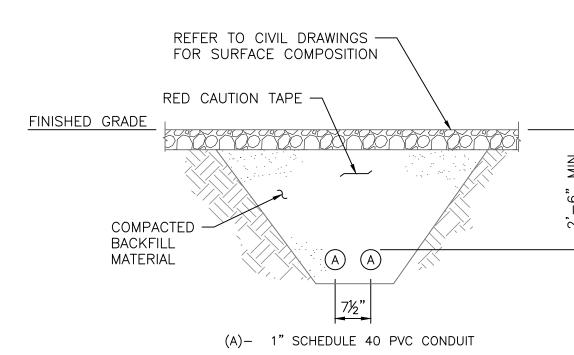

TWO-CONDUIT UNDERGROUND

B ELECTRICAL CONDUIT DUCT BANK

2E500 SCALE: N.T.S.

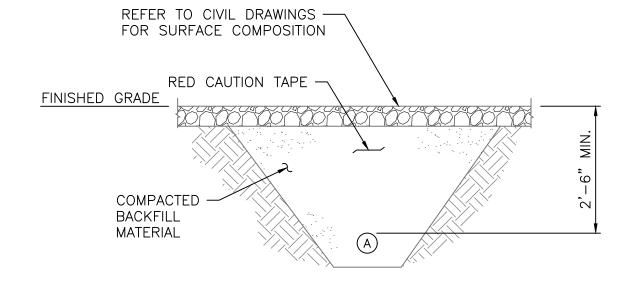


(A)— 1" SCHEDULE 40 PVC CONDUIT

ONE—CONDUIT UNDERGROUND


C ELECTRICAL CONDUIT DUCT BANK

2E500 SCALE: N.T.S.

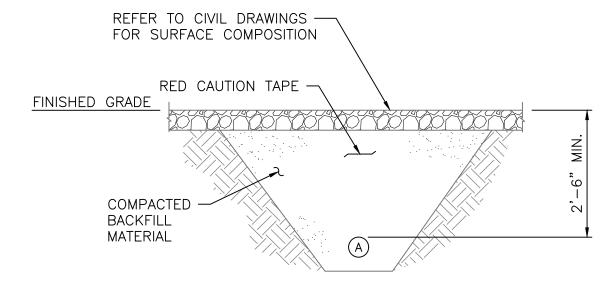

(A)- 3/4" SCHEDULE 40 PVC CONDUIT

ONE—CONDUIT UNDERGROUND
ELECTRICAL CONDUIT DUCT BANK
2E500 SCALE: N.T.S.

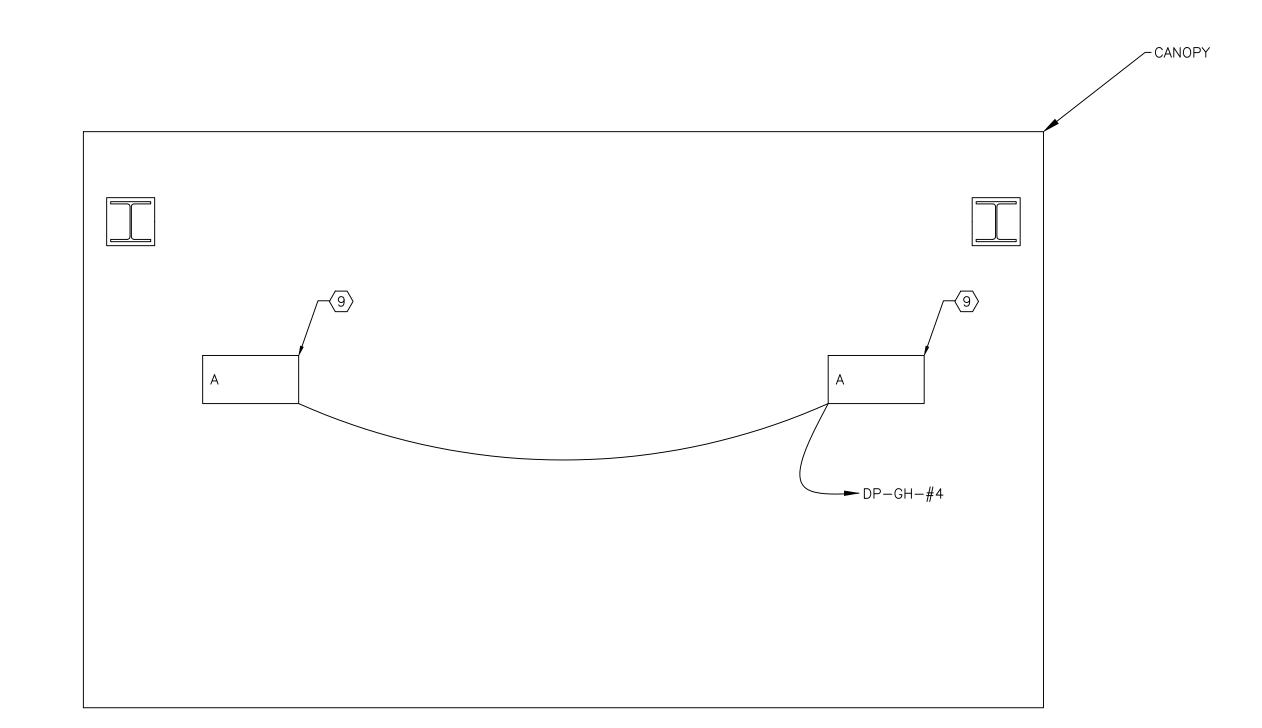

REFER TO CIVIL DRAWINGS -

A B

(A)- 3" SCHEDULE 40 PVC CONDUIT (B)- 2" SCHEDULE 40 PVC CONDUIT

TWO-CONDUIT UNDERGROUND

ELECTRICAL CONDUIT DUCT BANK

FOR SURFACE COMPOSITION

RED CAUTION TAPE -


2E500 SCALE: N.T.S.

FINISHED GRADE

COMPACTED


BACKFILL


MATERIAL

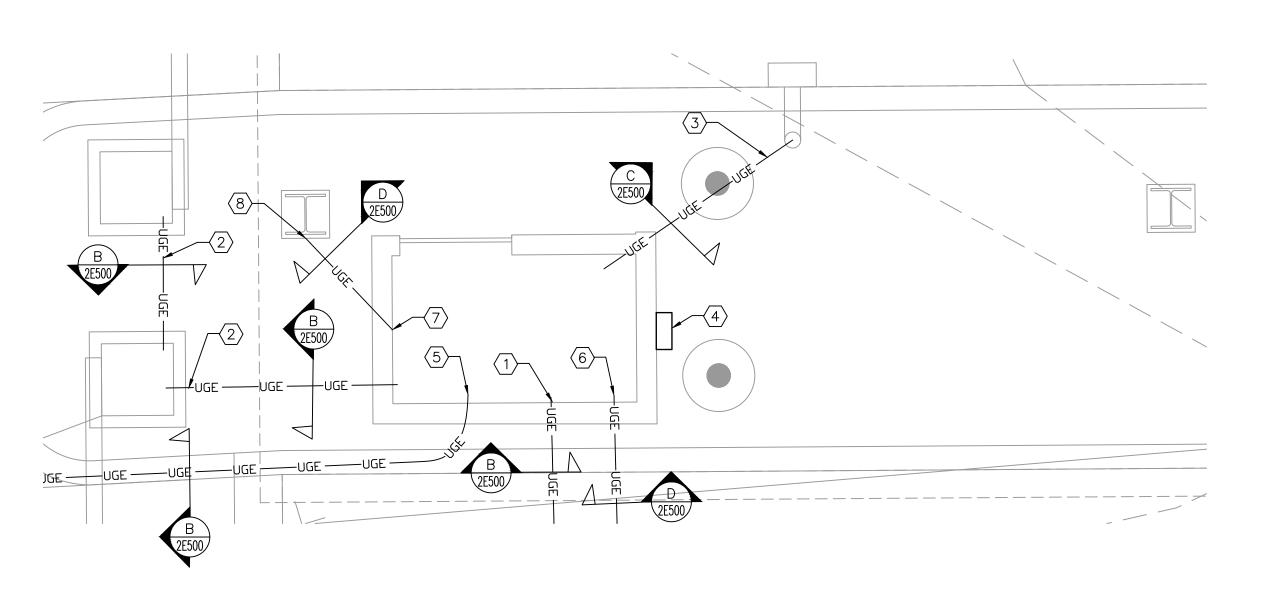


1 ENLARGED DETAIL 2E010 2E500 SCALE: 6" = 1'-0"



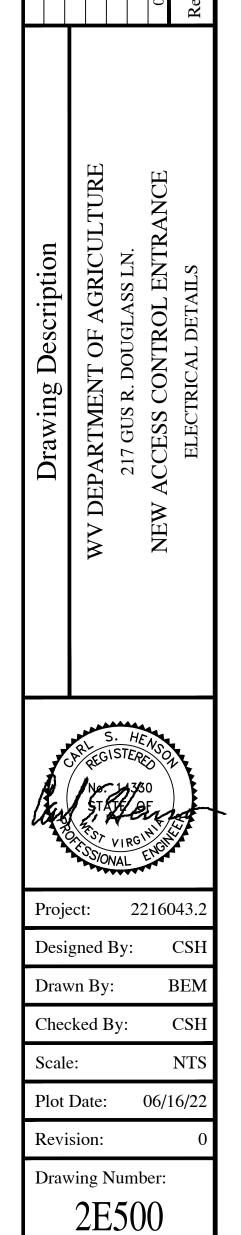

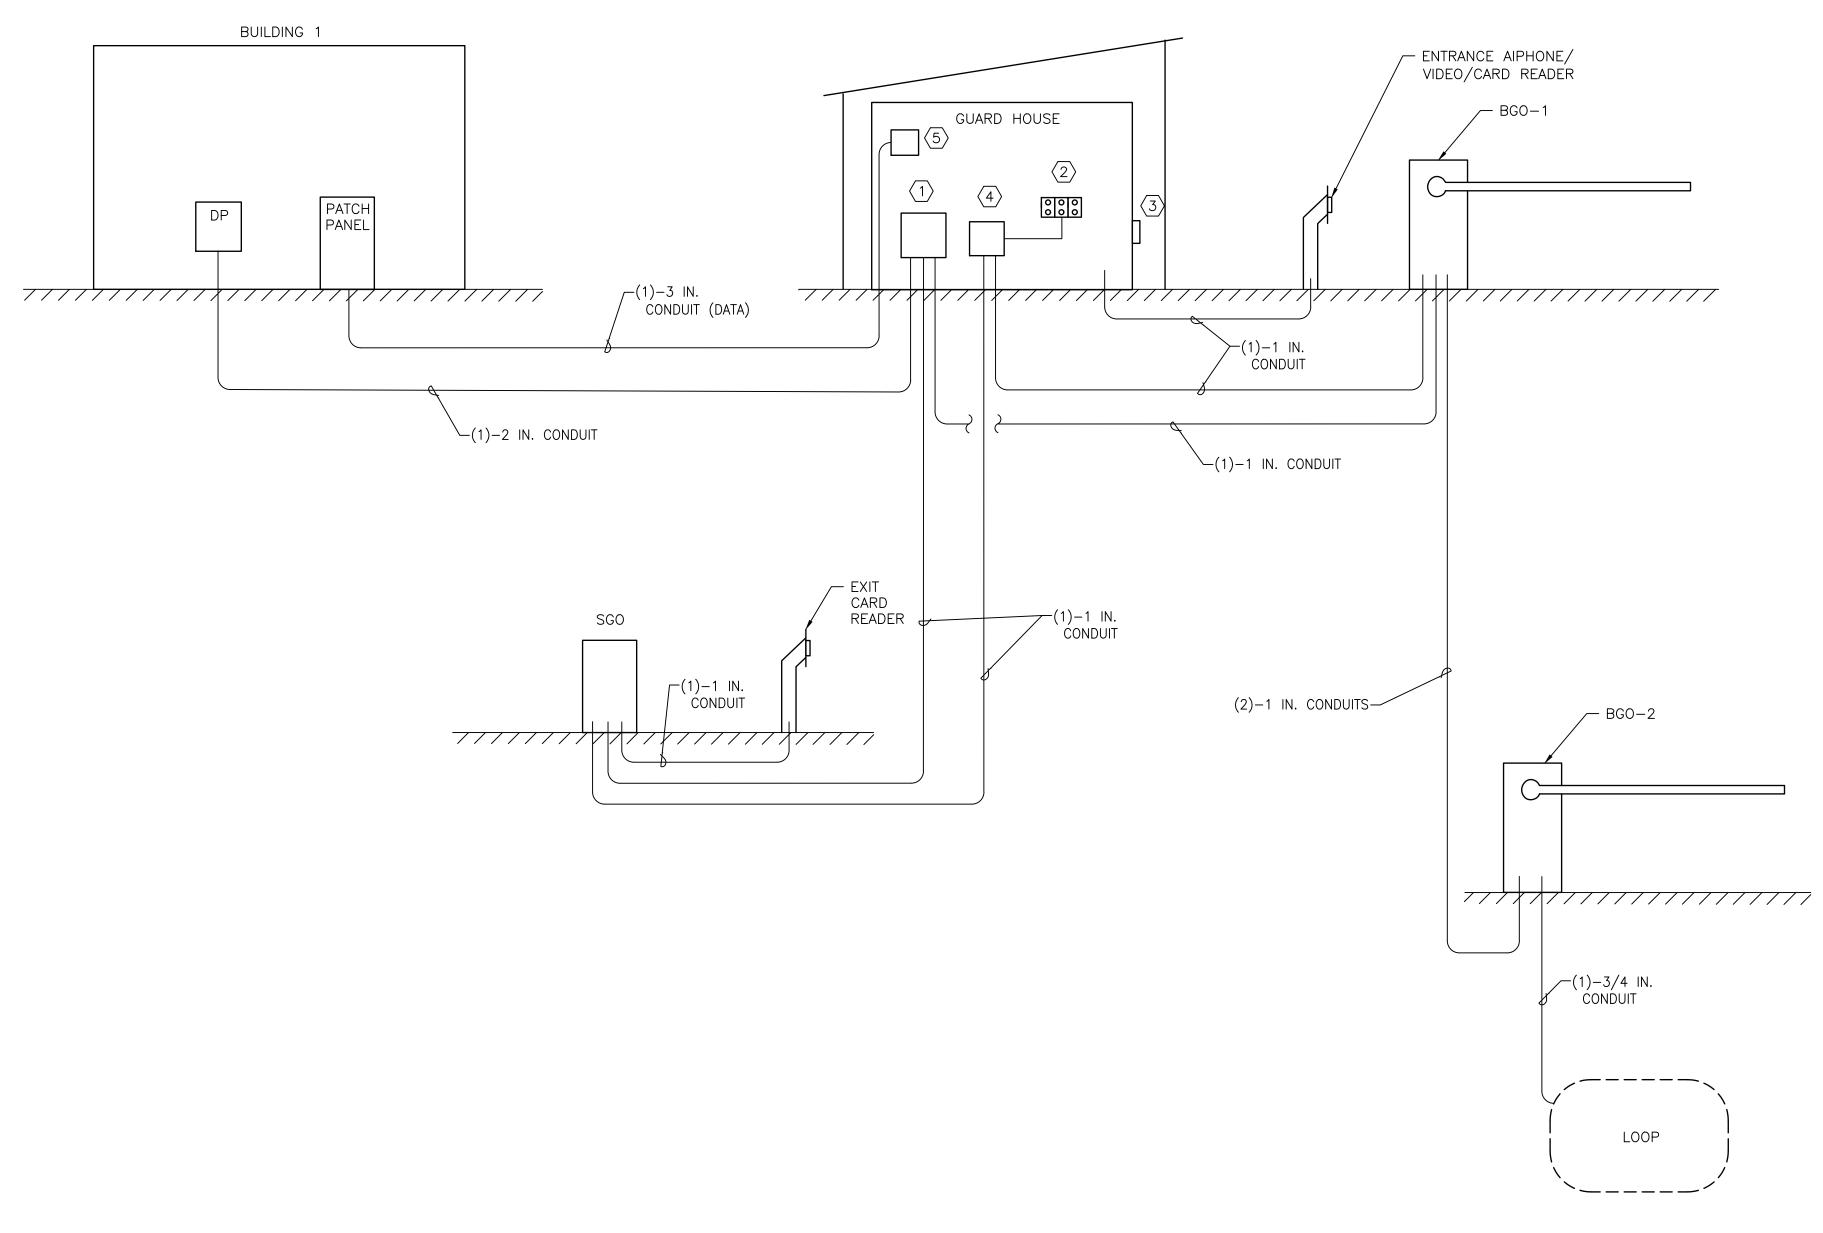



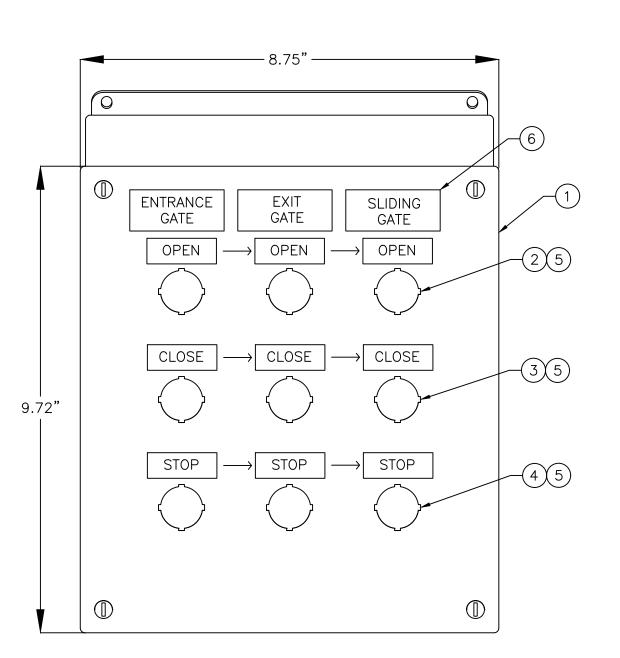



#### **GENERAL NOTES:**

A. ALL SECURITY CAMERA RELOCATION AND/OR NEW CAMERAS SHALL BE PURCHASED AND INSTALLED BY OTHERS AND ARE NOT WITHIN THE SCOPE OF THE ELECTRICAL CONTROACTOR FOR THIS PROJECT.

# CODED NOTES:


- 1. EC SHALL FEED THE DISTRIBUTION PANEL, 'DP-GH', FROM THE
- INDICATED CIRCUIT ON THE EQUIPMENT LIST.

  2. INSTALL AND CONNECT ENTRANCE, EXIT, AND SLIDE GATE CONTROL
- STATION FOR MANUAL OPEN AND CLOSE OF ALL GATES.

  3. PROXIMITY CARD READER DKS MODEL 1815—350, MOUNT TO FRONT
- OF GUARD HOUSE.

  4. EC SHALL INSTALL JUNCTION BOX FOR ROUTING GATE CONTROL CABLES THROUGH.
- 5. EC SHALL FEED THE NETWORK SWITCH GHS FROM CIRCUIT IN PANEL DP-GH. REFER TO PANEL SCHEDULE FOR CIRCUIT IDENTIFICATION.

	GCP,	GATE CONTROL	PANEL	
#	DESCRIPTION	MANUFACTURER/ SUPPLIER	MODEL	NOTES/COMMENTS
1	PUSH-BUTTON CONSOLE	MCMASTER-CARR	9203K18	1,2,3
2	22MM PUSH-BUTTON	ALLEN-BRADLEY	800F	OPEN, 2,3
3	22MM PUSH-BUTTON	ALLEN-BRADLEY	800F	CLOSE, 2,3
4	22MM PUSH-BUTTON	ALLEN-BRADLEY	800F	STOP, 2,3
5	22MM CONTACT N.O.	ALLEN-BRADLEY	800F-X10	NORMALLY OPEN, 2,3
6	TAG, WHITE WITH BLACK LETTERING	_	-	SIZED TO FIT
	NOTES:			
	1. 9-HOLE 22MM PUSH-BUTTON	CONSOLE.		
	2. SUBSTITUTIONS PERMITTED			
	3. EC SHALL INSTALL ALL MATERI	AL NECESSARY FOR G	ATE.	

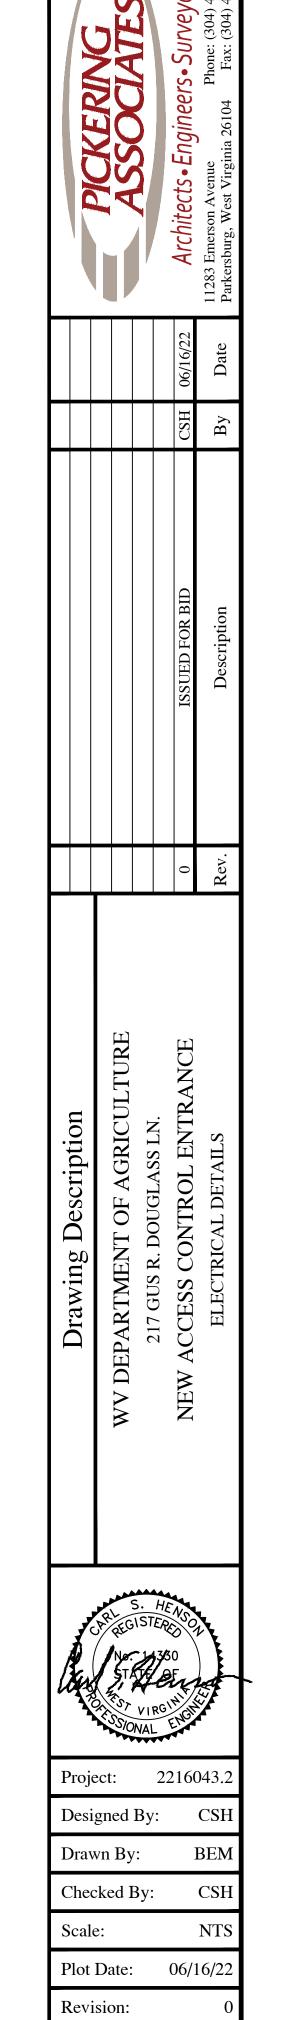

Drawing Number:

2E501

CANOPY LED LUMINAIRE, LOW  OF THE CAST ALLIMINIUM  OF						LIGH	T FIXTUR	E SCH	EDULE			
CCT(K) CRI LUMENS  DIMMING VOLTAGE WATTS MOUNTING MFGR. MODEL  CANOPY LED LUMINAIRE, LOW PROFILE, CAST ALUMINUM,  40K  80  - 0-10V  120-277V  46W  SURFACE  CREE  CAN-EDG-1S-DM-04-E-U  FIXTURE A SHALL BE CONTROL OF THE SPECIFIED WITH												
CANOPY LED LUMINAIRE, LOW PROFILE, CAST ALUMINUM, 40K 80 - 0-10V 120-277V 46W SURFACE CREE L SV 350 DIM P. F. PHOTO CELL SPECIFIED WITH	DESIGNATION	DESCRIPTION	LAMP DATA			DIMMING	VOLTAGE	WATTS	MOUNTING	MFGR.	MODEL	NOTES/COMMENTS
A PROFILE, CAST ALUMINUM, 40K 80 - 0-10V 120-277V 46W SURFACE CREE CAN-EDG-15-DM-04-E-0 FIXTURE A SHALL BE CONTROL			CCT(K)	CRI	LUMENS		VOLIAGE	WAIIS	WOONTHO	IVII OIV.	MODEL	
	А	PROFILE, CAST ALUMINUM,	40K	80	_	0-10V	120-277V	46W	SURFACE	CREE		FIXTURE A SHALL BE CONTROLLED BY PHOTO CELL SPECIFIED WITH FIXTURE
FIXTURE SCHEDULE NOTES:	FIXTURE SC	HEDULE NOTES:	1	1		1	1		l	ı	1	
1. "EM" SYMBOL INDICATES AN EMERGENCY BATTERY PACK LIGHT FIXTURE TO ACT AS A NIGHT LIGHT AND CONNECTED TO THE EMERGENCY CIRCUIT.	1.	"EM" SYMBOL INDICATES AN EMERGEN	CY BATTERY	PACK LIG	HT FIXTURE	TO ACT AS	A NIGHT LIG	HT AND C	CONNECTED TO	THE EMERG	ENCY CIRCUIT.	
2.	2.											

	EQUIPMENT			LC	DAD INFORMA	ATION			CONDUCTOR	S	CON	IDUIT		CONTROL		NOTES/
DESIGNATION	LOAD DESCRIPTION	MANUFACTURER	VOLT	PHASE	(VA)	FLC	MOCP	QTY.	SIZE	EGC	SIZE	TYPE	FVNR	VFD	LOTO	COMMENTS
AP	AIPHONE/CARD READER/VIDEO CAMERA, MODEL AX-DV-P	AIPHONE	_	_	_	_	_	_	_	_	_	_	_	_	_	1,3,4,5,6
CR	CARD READER, MULTICLASS RP40 READER	HID	_	_	_	_	_	_	_	_	_	_	_	_	_	1,3,4,5,6
PCR	PROXIMITY CARD READER, AVI LONG RANGE READER	DOORKING	_	_	_	_	_	_	_	_	_	_	_	_	_	1,3,4,5,6
SG0	SLIDE GATE OPERATOR 9100 VEHICULAR	DOORKING	120	1	_	20	20	2	#12	#12	3/4 IN	_	_	_	_	3,4,5,6
BG0-1	BARRIER GATE OPERATOR 1601 TRAFFIC CONTROL	DOORKING	120	1	_	20	20	2	#12	#12	3/4 IN	_	_	_	_	3,4,5,6
BG0-2	BARRIER GATE OPERATOR 1601 TRAFFIC CONTROL	DOORKING	120	1	_	20	20	2	#12	#12	3/4 IN	_	_	_	_	3,4,5,6
DP-GH	DISTRIBUTION PANEL GUARD HOUSE		240/ 120V	1	23400	1	125	3	2/0	#8	2 IN	PVC	_	_	_	2
REC	RECEPTACLE		120	1	_	20	20	2	#12	#12	3/4 IN	_	_	_	_	_
GHS	GUARD HOUSE SWITCH		120	1	_	20	20	2	#12	#12	3/4 IN	_	_	_	_	_
GCP	GATE CONTROL PANEL	DORMAKABA, ACCESS CONTROL SYSTEM	120	1	_	20	_	_	#12	#12	3/4 IN	EMT/RMC	_	_	_	-
_	_		_	_	_	_	_	_	_	_	_	_	_	_	_	_
_			_	_	_	_	_	_	_	_	_	_	_	_	_	_

1. EC SHALL COORDINATE THE INSTALLATION OF THE SELECTED DEVICE WITH OWNER AND/OR THEIR SUPPLIER.

2. FEED TO GUARDHOUSE INCREASED FOR VOLTAGE DROP.

3. SUBSTITUTIONS ARE PERMITTED WITH APPROVAL OF ENGINEER.

4. NEW ACCESS CONTROL DEVICES SHALL BE CONNECTED TO THE EXISTING ACCESS CONTROL NETWORK.

5. EC SHALL PURCHASE AND INSTALL EQUIPMENT AND INTERCONNECTING CABLES.

6. ACCESS CABLE TERMINATION, PROGRAMMING, AND TESTING SHALL BE THE RESPONSIBILITY OF ACCESS CONTROL CONTRACTOR.

FLC = FULL LOAD CURRENT

MOC = MAXIMUM OVERCURRENT PROTECTION DEVICE

EGC = EQUIPMENT GROUNDING CONDUCTOR

VFD = VARIABLE FREQUENCY DRIVE CONTROL

FVNR = FULL VOLTAGE NON-REVERSING STARTER, WITH OVERLOADS, CONTROL TRANSFORMER, START/ STOP PUSHBUTTONS AND AUXILIARY CONTACT

P = PARALLEL FEED


PANEL DESIG: DP								VOL	TAGE:	240/120V 1PH 3W
LOCATION: -								FED	FROM:	_
MOUNTING: RECES	SSED						MAIN B	REAKER	SIZE:	_
NO. OF CKTS: 42							PAN	EL BUS	SIZE:	_
ALL PHASES TO BE B	ALANCE	D WITHI	N 7% l	JSING A	CTUAL C	ONNEC <sup>-</sup>	ΓED LOA	D		
LOAD DESCRIPTION	(VA)	WIRE SIZE	CB/P	CKT. NUM.		CKT. NUM.	CB/P	WIRE SIZE	(VA)	LOAD DESCRIPTION
EXISTING	_		30/2	01 03	**	02 04	60/2		_	EXISTING
EXISTING	_	_	30/1	05	*	06		_		
		_	,	07	*	08	1	_	1	
EXISTING	_	_	30/2	09	*	10	200/4	_	_	EXISTING
EXISTING	_	_	20/1	11	*	12		_		
EXISTING	_	_	20/1	13	*	14	20/1	_	_	EXISTING
EXISTING	_	_	20/1	15	*	16	20/1	_	_	EXISTING
EXISTING	_	_	20/1	17	*	18	20/1	_	_	EXISTING
EXISTING	_	_	20/1	19	*	20	20/1	_	_	EXISTING
EXISTING	_	_	20/1	21	*	22	20/1	_	_	EXISTING
EXISTING	_	_	20/1	23	*	24	20/1	_	_	EXISTING
EXISTING	_	_	20/1	25	*	26	20/1	_	_	EXISTING
EXISTING	_	_	20/1	27	*	28	20/1	_	_	EXISTING
EXISTING	_	_	20/1	29	*	30	20/1	_	_	EXISTING
EXISTING	_	_	20/1	31	*	32	20/1	_	_	EXISTING
EXISTING	_	_	20/1	33	*	34	20/1	_	_	EXISTING
EXISTING	_	_	20/1	35	*	36	20/1	_	_	EXISTING
	_	_	_	37	*	38	20 /2	_		EVICTINIC
GUARD HOUSE, 'DP-GH'	23400	2/0	125/2	39	*	40	20/2	_		EXISTING
		2/0		41	*	42	20/1	_	_	_
N.E.C. Connected Load S	ummary				Breaker	Options	(if used)			
Lighting: – KVA	Motors:	- k	(VA		AS - Po	werlink "	'AS" break	er QO	- Star	ndard "QOB" Bolt—On Bkr.
Recept: – KVA	Heating:	- k	(VA		LO – Lo	ck-On D	evice	HR	-HACR	Rated Circuit Breaker

PANEL 'DP' BUILDING 1 SCHEDULE

PANEL DESIG: DP-GI	4							VOL	TAGE:	240/120V 1PH 3W
LOCATION: GUARD	HOUS	Ε						FED F	FROM:	DP, B1-1
MOUNTING: RECES	SED						MAIN B	REAKER	SIZE:	MAIN LUGS
NO. OF CKTS: 16							PAN	EL BUS	SIZE:	125-AMPS
ALL PHASES TO BE B	ALANCE	D WITHII	N 7% L	JSING A	CTUAL C	ONNECT	ED LOA	.D		
LOAD DESCRIPTION	(VA)	WIRE SIZE	СВ/Р	CKT. NUM.		CKT. NUM.	СВ/Р	WIRE SIZE	(VA)	LOAD DESCRIPTION
BGO-1, BGO-2	_	#12	20/1	01	*	02	20/1	#12	_	SG0
REC.	180	#12	20/1	03	*	04	20/1	#12	_	CANOPY LTS.
GHS	_	#12	20/1	05	*	06	20/1	#12	_	GCP
_	_	_	20/1	07	*	08	20/1	_	_	_
_	_	_	20/1	09	*	10	20/1	_	_	_
_	_	_	20/1	11	*	12	20/1	=	_	_
_	_	_	20/1	13	*	14	20/1	_	_	_
-	_	_	20/1	15	*	16	20/1	_	_	_
N.E.C. Connected Load S	ummary				Breaker	Options (	if used)			
Lighting: – KVA	Motors:	– k	(VA		AS - Po	werlink "/	AS" break	er QO	- Star	ndard "QOB" Bolt—On Bkr.
Recept: – KVA	Heating:	– k	(VA		10 - 10	ck-On D	evice	HR-	-HACR	Rated Circuit Breaker
Mocopi. NVA	ricating.					0.1	01.00			

PANEL 'DP-GH' SCHEDULE SCALE: N.T.S.

**FURE** 

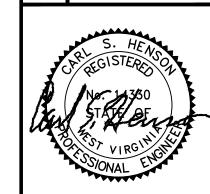

2216043.2 Designed By: CSH Drawn By: Checked By: CSH Plot Date: 06/16/22 Revision: Drawing Number:

DIVISION 26 GENERAL REQUIREMENTS

#### SECTION 260500 COMMON WORK RESULTS FOR ELECTRICAL

THE ELECTRICAL CONTRACTOR SHALL RESPONSIBLE FOR THE DEMOLITION OF SELECTED ELECTRICAL EQUIPMENT AS INDICATED ON THE DRAWINGS AND ALL NECESSARY DEMOLITION ACTIVITIES REQUIRED FOR THIS PROJECT. REMOVE ALL INDICATED DEVICES FEEDER CONDUCTORS AND CONDUITS FROM EQUIPMENT TO SOURCE DISTRIBUTION PANELS. WHERE CONDUCTORS ARE ROUTED WITH OTHER EQUIPMENT NOT SELECTED FOR DEMOLITION, REMOVE CONDUITS TO NEAREST SHARED JUNCTION BOX. REMOVE ALL UNUSED CONDUIT SUPPORT EQUIPMENT. REMOVE ALL ASSOCIATED CONTROL CABLES. PREPARE AREAS FOR NEW ELECTRICAL EQUIPMENT INSTALLATION. THE ELECTRICAL CONTRACTOR SHALL COORDINATE ALL EQUIPMENT DEMOLITION WITH OWNER AND OTHER CRAFTS.

THE ELECTRICAL CONTRACTOR SHALL PROVIDE ALL NEW MATERIALS AND EQUIPMENT AS INDICATED IN THE SCHEDULES ON THE PROJECT DRAWINGS AND ALL ITEMS REQUIRED TO MAKE THE ELECTRICAL SYSTEMS FINISHED AND WORKING SYSTEMS. THE ELECTRICAL CONTRACTOR SHALL BE RESPONSIBLE FOR THE INSTALLATIONS ASSOCIATED WITH EQUIPMENT PROVIDE BY OTHERS, AS DIRECTED BY THE OWNER, AND AS INDICATED ON THE PROJECT DRAWINGS.

WORK UNDER THIS CONTRACT CONSISTS OF THE FURNISHING, INSTALLATION, TESTING, AND GUARANTEE OF THE COMPLETE ELECTRICAL SYSTEM AS SHOWN ON THE DRAWINGS AND AS SPECIFIED HEREIN. ALL ELECTRICAL WORK SHOWN AND REQUIRED SHALL BE BY THE ELECTRICAL CONTRACTOR, UNLESS OTHERWISE STATED. THE ELECTRICAL CONTRACTOR SHALL FURNISH AND INSTALL ALL MINOR ITEMS OBVIOUSLY AND REASONABLY NECESSARY FOR THE COMPLETION OF THE WORK AND MAKE FINAL CONNECTIONS. THE FOLLOWING IS A GENERAL SUMMARY OF WORK INCLUDED, AND IS NOT INTENDED TO BE ALL INCLUSIVE:

- A. THE ELECTRICAL CONTRACTOR SHALL PROVIDE TEMPORARY ELECTRICAL DISTRIBUTION, TEMPORARY LIGHTING, AND TEMPORARY GENERAL PURPOSE RECEPTACLES FOR THE AREAS OF CONSTRUCTION AND FOR THE PARTICIPATING CONTRACTORS. ALL TEMPORARY INSTALLATIONS SHALL BE IN ACCORDANCE WITH NEC ARTICLE 590 - TEMPORARY INSTALLATIONS, AND MAINTAINED THROUGHOUT THE COURSE OF CONSTRUCTION.
- B. THE ELECTRICAL CONTRACTOR SHALL PROVIDE AND INSTALL NEW CONDUIT, WIRING, AND ELECTRICAL CONNECTIONS FOR THE NEW DEVICES AND EQUIPMENT AS INDICATED.
- C. THE ELECTRICAL CONTRACTOR SHALL PROVIDE RECORD COPY DOCUMENTATION OF ALL THE NEW ELECTRICAL INSTALLATIONS. THE RECORD COPY DOCUMENTATION SHALL INCLUDE ALL ADJUSTMENTS TO THE EXISTING INSTALLATIONS AFFECTED BY THE NEW CONSTRUCTION.
- ALL WORK UNDER THIS CONTRACT SHALL BE GOVERNED BY, AND SHALL COMPLY WITH THE LATEST ADOPTED EDITION OF THE FOLLOWING CODES OR STANDARDS:
- STATE FIRE COMMISSION AND OR FIRE MARSHALL. NATIONAL ELECTRICAL CODE (NEC).
- 4. NATIONAL FIRE CODE AS PUBLISHED BY THE NATIONAL FIRE PROTECTION ASSOCIATION (NFPA).
- 5. NATIONAL ELECTRICAL SAFETY CODE (NESC).
- INTERNATIONAL BUILDING CODE (IBC). OTHER STATE, COUNTY, OR APPLICABLE JURISDICTIONAL LAWS, ORDINANCES, OR REGULATIONS.
- 8. COMPLY WITH ACCEPTED STANDARDS OF WORKMANSHIP AS RECOGNIZED BY THE NATIONAL ELECTRICAL CONTRACTORS ASSOCIATION (NECA) INSTALLATION STANDARDS MANUAL.
- THE FINAL INSTALLATION SHALL CONFORM TO THE CURRENT REVISION OF THE NFPA REGULATIONS, AND IEEE STANDARDS, AND ALL MATERIALS UTILIZED SHALL COMPLY WITH APPLICABLE STANDARDS OF NEMA AND
- ALL ELECTRICAL WORK SHALL BE INSPECTED AND APPROVED BY ALL LOCAL JURISDICTIONAL AUTHORITIES. THE ELECTRICAL CONTRACTOR IS RESPONSIBLE FOR DETERMINATION AND COORDINATION OF PROPER INSPECTIONS AND NOTIFICATION OF ALL JURISDICTIONAL AUTHORITIES UNDER THIS ITEM.

ALL MATERIALS USED FOR THE PROJECT SHALL BE LISTED AND CLASSIFIED BY UNDERWRITERS LABORATORIES, INC. AS SUITABLE FOR PURPOSE SPECIFIED AND INSTALLATION.

THE INSTALLATIONS SHALL BE PERFORMED IN COMPLIANCE WITH OSHA AND SAFE CONSTRUCTION PRACTICES, AND THE CONTRACTOR IS SOLELY RESPONSIBLE FOR ENSURING THIS PROVISION.

ALL HANDLING AND DISPOSAL OF REMOVED EQUIPMENT OR REFUSE SHALL COMPLY WITH ALL STATE AND FEDERAL EPA REGULATIONS. DOCUMENTATION OF PROPER DISPOSAL SHALL BE BROUGHT TO THE ENGINEER'S ATTENTION, IN WRITING, PRIOR TO BEING HANDLED OR DISTURBED BY THE ELECTRICAL CONTRACTOR.

THE ELECTRICAL CONTRACTOR SHALL PROVIDE NEW COMPONENTS WHICH HAVE FAULT WITHSTAND CAPABILITY SUITABLE FOR THE INSTALLATION AND WHICH WILL PROVIDE APPROPRIATE PROTECTION FOR ANY NEW EQUIPMENT. IDENTIFY ANY EQUIPMENT COORDINATION PROBLEMS WITH THE ENGINEER.

THE DRAWINGS FOR THE ELECTRICAL WORK ARE COMPLETELY DIAGRAMMATIC, INTENDED TO CONVEY THE SCOPE OF WORK. AND TO INDICATE THE GENERAL ARRANGEMENTS AND LOCATIONS OF EQUIPMENT. OUTLETS. LIGHT FIXTURES, SWITCHES COMMUNICATION DEVICES, ETC. SCALING OF THE DRAWINGS IS NOT SUFFICIENT OR ACCURATE FOR DETERMINING EQUIPMENT LOCATIONS. MAKE ALL NECESSARY FIELD MEASUREMENTS TO ASSURE CORRECT FIT PRIOR TO ORDERING ELECTRICAL EQUIPMENT AND ASSOCIATED MATERIAL.

# SECTION 260503 EQUIPMENT WIRING CONNECTIONS

THE ELECTRICAL CONTRACTOR SHALL PROVIDE AND INSTALL NEW EQUIPMENT ELECTRICAL CONNECTIONS. THE ELECTRICAL CONTRACTOR SHALL COORDINATE AND MAKE ELECTRICAL CONNECTIONS IN ACCORDANCE WITH EQUIPMENT MANUFACTURER'S INSTRUCTIONS. REVIEW SHOP DRAWINGS, PRODUCT DATA, MANUFACTURER'S WIRING DIAGRAMS, MANUFACTURER'S INSTALLATION INSTRUCTIONS, AND EQUIPMENT LOCATION PRIOR TO ROUGH-IN AND ELECTRICAL INSTALLATIONS.

THE ELECTRICAL CONTRACTOR SHALL MAKE CONDUIT CONNECTIONS TO EQUIPMENT USING FLEXIBLE CONDUIT. USE LIQUID-TIGHT FLEXIBLE CONDUIT WITH WATERTIGHT CONNECTORS IN DAMP OR WET LOCATIONS. CONNECT HEAT PRODUCING EQUIPMENT USING WIRE AND CABLE WITH INSULATION SUITABLE FOR TEMPERATURES ENCOUNTERED. PROVIDE RECEPTACLE OUTLET AND ATTACHMENT PLUG TO ACCOMMODATE EQUIPMENT CONNECTIONS, AS INDICATED.

# SECTION 260519 LOW-VOLTAGE ELECTRICAL POWER CONDUCTORS AND CABLES

THE ELECTRICAL CONTRACTOR SHALL PROVIDE AND INSTALL NEW ELECTRICAL WIRE AND CABLE, AND WIRING CONNECTORS AND CONNECTIONS. ELECTRICAL WIRING SHALL BE SINGLE CONDUCTOR STRANDED COPPER WIRE WITH THHN/THWN INSULATION RATED AT 600V.

THE ELECTRICAL CONTRACTOR SHALL ROUTE WIRE AND CABLE AS REQUIRED TO MEET PROJECT CONDITIONS. INSTALL CABLE IN ACCORDANCE WITH THE NECA "STANDARD OF INSTALLATION." USE CONDUCTOR NOT SMALLER THAN 12 AWG FOR POWER AND LIGHTING CIRCUITS. USE CONDUCTOR NOT SMALLER THAN 14 AWG FOR CONTROL CIRCUITS.

## SECTION 260526 GROUNDING AND BONDING FOR ELECTRICAL SYSTEMS

THE ELECTRICAL CONTRACTOR SHALL PROVIDE AND INSTALL EQUIPMENT GROUNDING CONDUCTORS AND ELECTRICAL SYSTEM BONDING, AS INDICATED. ALL ELECTRICAL SYSTEM GROUNDING CONDUCTORS AND BONDING SHALL BE INSTALLED IN ACCORDANCE WITH IEEE 142 AND IEEE 1000.

THE EQUIPMENT GROUNDING CONDUCTOR SHALL BE A SEPARATE, INSULATED CONDUCTOR WITHIN EACH FEEDER. THE GROUNDING CONDUCTOR SHALL BE TERMINATED AT EACH END ON A SUITABLE LUG, BUS, OR BUSHING. THE ELECTRICAL CONTRACTOR SHALL BOND TOGETHER EACH METALLIC RACEWAY, PIPE, DUCT, AND OTHER METAL OBJECTS ASSOCIATED WITH ELECTRICAL EQUIPMENT FRAMES, AND ELECTRICAL EQUIPMENT.

#### SECTION 260529 HANGERS AND SUPPORTS FOR ELECTRICAL SYSTEMS

THE ELECTRICAL CONTRACTOR SHALL PROVIDE AND INSTALL CONDUIT AND EQUIPMENT SUPPORTS, ANCHORS AND FASTENERS, AND FIRESTOPPING RELATING TO ELECTRICAL WORK AS FOLLOWS:

- A. LOCATE AND INSTALL ANCHORS, FASTENERS, AND SUPPORTS IN ACCORDANCE WITH NECA "STANDARD OF INSTALLATION". 1. DO NOT FASTEN SUPPORTS TO PIPES, DUCTS, MECHANICAL EQUIPMENT, OR CONDUIT.
- 2. DO NOT USE SPRING STEEL CLIPS AND CLAMPS.
- 3. OBTAIN PERMISSION FROM THE ENGINEER BEFORE DRILLING OR CUTTING STRUCTURAL MEMBERS
- B. FABRICATE SUPPORTS FROM STRUCTURAL STEEL OR FORMED STEEL MEMBERS. RIGIDLY WELD MEMBERS OR USE HEXAGON-HEAD BOLTS TO PRESENT NEAT APPEARANCE WITH ADEQUATE STRENGTH AND RIGIDITY. USE SPRING LOCK
- C. INSTALL SURFACE-MOUNTED CABINETS AND PANELBOARDS WITH MINIMUM OF FOUR ANCHORS. D. IN WET AND DAMP LOCATIONS USE STEEL CHANNEL SUPPORTS TO STAND CABINETS AND PANELBOARDS (1) INCH OFF
- WALL.
- PARTITIONS. INSTALL MATERIAL AT FIRE RATED CONSTRUCTION PERIMETERS AND OPENINGS CONTAINING PENETRATING SLEEVES, PIPING,
- DUCTWORK, CONDUIT AND OTHER ITEMS, REQUIRING FIRESTOPPING. APPLY FIRESTOPPING MATERIAL IN SUFFICIENT THICKNESS TO ACHIEVE REQUIRED FIRE AND SMOKE RATING.

USE SHEET METAL CHANNEL TO BRIDGE STUDS ABOVE AND BELOW CABINETS AND PANELBOARDS RECESSED IN HOLLOW

#### SECTION 260533 RACEWAY AND BOXES FOR ELECTRICAL SYSTEMS

THE ELECTRICAL CONTRACTOR SHALL PROVIDE AND INSTALL NEW CONDUIT, WIREWAYS, OUTLET BOXES, AND PULL AND JUNCTION BOXES TO MEET THE ELECTRICAL SYSTEM REQUIREMENTS. INSTALL CONDUIT AND BOXES IN ACCORDANCE WITH NECA "STANDARD OF INSTALLATION." THE TYPE OF CONDUIT AND BOXES TO BE USED IN VARIOUS LOCATIONS IS AS FOLLOWS;

- CONCEALED WITHIN INTERIOR WALLS OR ABOVE ACCESSIBLE CEILINGS: EMT, MC AND AC. EXPOSED CONDUIT WHEN SUBJECT TO POSSIBLE PHYSICAL DAMAGE: RMC.
- EXPOSED CONDUIT WHERE NOT SUBJECT TO POSSIBLE PHYSICAL DAMAGE: EMT. BETWEEN OUTLET BOXES AND/OR PULL BOXES LOCATED ABOVE HUNG OR FURRED CEILINGS: EMT, MC AND AC.
- WET AND DAMP LOCATIONS: RMC. LFMC AND SCHEDULE 40 PVC. UNDERGROUND LOCTIONS: RMC AND SCHEDULE 40 PVC.
- CONDUIT MINIMUM SIZE: 3/4 INCH.

WASHERS UNDER ALL NUTS.

- SHEET METAL OUTLET BOXES: NEMA OS 1, GALVANIZED STEEL.
- I. PULL AND JUNCTION BOXES: NEMA OS 1, GALVANIZED STEEL.

MC AND AC CABLES INSTALLED SHALL COMPLY WITH ALL NEC REQUIREMENTS AND SHALL BE LISTED AND RATED FOR THE SPACES AND AREAS WHERE INSTALLED SUCH AS, BUT NOT LIMITED TO, PATIENT CARE SPACES OR HAZARDOUS LOCATIONS.

THE ELECTRICAL CONTRACTOR SHALL VERIFY OUTLET, LIGHT FIXTURE, SWITCH, EQUIPMENT LOCATIONS, CONDUIT ROUTES, AND CONDUIT TERMINATIONS PRIOR TO ROUGH-IN. ARRANGE CONDUIT AND BOX SUPPORTS TO PREVENT MISALIGNMENT DURING WIRING INSTALLATION. THE ELECTRICAL CONTRACTOR SHALL ROUTE CONDUIT THROUGH ROOF OPENINGS FOR PIPING AND DUCTWORK OR THROUGH SUITABLE ROOF JACK WITH PITCH POCKET. GROUND AND BOND ALL CONDUITS AND BOXES.

THE ELECTRICAL CONTRACTOR SHALL COORDINATE MOUNTING HEIGHTS AND LOCATION OF OUTLETS AND SWITCHES MOUNTED ABOVE COUNTERS, BENCHES, AND BACKSPLASHES WITH THE ARCHITECTURAL ELEVATIONS. LOCATE JUNCTION BOXES TO ALLOW LUMINAIRES TO BE POSITIONED AS SHOWN ON THE ELECTRICAL PLAN AND ARCHITECTURAL REFLECTED CEILING PLAN.

THE ELECTRICAL CONTRACTOR SHALL INSTALL CONDUIT AND BOXES TO PRESERVE THE FIRE RESISTANCE RATING OF PARTITIONS AND OTHER ELEMENTS.

#### SECTION 260553 IDENTIFICATION FOR ELECTRICAL SYSTEMS

THE NEW ELECTRICAL DISTRIBUTION EQUIPMENT SHALL HAVE SIGNAGE INDICATING NAME, SOURCE OF POWER, AND MAIN DISCONNECTING MEANS. SIGNAGE SHALL BE ENGRAVED BLACK LETTERING ON WHITE, THREE-LAYER LAMINATED PLASTIC MATERIAL, PERMANENTLY AFFIXED TO THE EQUIPMENT. SECURE NAMEPLATE TO THE EQUIPMENT'S FRONT DOOR SURFACE OF SWITCHBOARDS AND PANELBOARDS. IN ALL AREAS, LABEL EACH CONDUCTOR AT PANELBOARD GUTTERS, PULL BOXES, OUTLET AND JUNCTION BOXES, AND AT EACH LOAD CONNECTION. THE ELECTRICAL CONTRACTOR SHALL UPDATE EXISTING PANEL SCHEDULES PER NEW ARRANGEMENTS AND WIRING.

#### SECTION 262413 SWITCHBOARDS

THE ELECTRICAL CONTRACTOR SHALL PROVIDED AND INSTALL THE NEW DISTRIBUTION SWITCHBOARDS, AS INDICATED. INSTALL NEW SWITCHBOARDS IN ACCORDANCE WITH NEMA PB 1.1 AND THE NECA "STANDARD OF INSTALLATION."

THE ELECTRICAL CONTRACTOR SHALL FEED ALL SWITCHBOARDS SUPPLY FEEDS WITH CONDUIT AND INDIVIDUAL CONDUCTORS. EM CABLES SHALL BE FOR BRANCH CIRCUITS FOR UTILIZATION EQUIPMENT ONLY.

THE ELECTRICAL CONTRACTOR SHALL GROUND AND BOND EACH SWITCHBOARD. PROVIDE ENGRAVED PLASTIC NAMEPLATE AND TYPE CIRCUIT DIRECTORY FOR EACH NEW SWITCHBOARD.

## SECTION 262416 PANELBOARDS

THE ELECTRICAL CONTRACTOR SHALL PROVIDE AND INSTALL NEW DISTRIBUTION PANELBOARDS, AS INDICATED. INSTALL EACH NEW PANELBOARD IN ACCORDANCE WITH NEMA PB 1.1 AND THE NECA "STANDARD OF INSTALLATION". ACCEPTABLE PANELBOARD MANUFACTURERS ARE GENERAL ELECTRIC, SQUARE D, OR ENGINEER APPROVED EQUAL.

THE DISTRIBUTION PANELBOARD SHALL BE NEMA PB 1, CIRCUIT BREAKER TYPE WITH COPPER BUS AND COPPER GROUND BUS. THE PANELBOARD SHALL HAVE A MINIMUM INTEGRATED SHORT CIRCUIT RATING OF 22,000 AMPERES RMS SYMMETRICAL FOR 208Y/120 VOLT PANELBOARD, AND 35,000 AMPERES RMS SYMMETRICAL FOR 480Y/277 VOLT PANELBOARD. THE CIRCUIT BREAKERS SHALL BE MOLDED CASE CIRCUIT BREAKERS, NEMA AB 1, WITH INTEGRAL THERMAL AND INSTANTANEOUS MAGNETIC TRIP IN EACH POLE. PROVIDE UL LISTED, TYPE HACR CIRCUIT BREAKERS FOR AIR CONDITIONING EQUIPMENT BRANCH CIRCUITS.

THE ELECTRICAL CONTRACTOR SHALL FEED ALL PANELBOARDS SUPPLY FEEDS WITH CONDUIT AND INDIVIDUAL CONDUCTORS. EM CABLES SHALL BE FOR BRANCH CIRCUITS FOR UTILIZATION EQUIPMENT ONLY.

THE ELECTRICAL CONTRACTOR SHALL GROUND AND BOND EACH PANELBOARD. PROVIDE ENGRAVED PLASTIC NAMEPLATE AND TYPED CIRCUIT DIRECTORY FOR EACH NEW AND ADJUSTED PANELBOARD.

## SECTION 262726 WIRING DEVICES

THE ELECTRICAL CONTRACTOR SHALL PROVIDE AND INSTALL NEW WALL SWITCHES, RECEPTACLES, AND DEVICE PLATES, AS INDICATED. INSTALL ALL WIRING DEVICES PLUMB AND LEVEL, AND IN ACCORDANCE WITH THE NECA "STANDARD OF INSTALLATION". INSTALL SWITCHES WITH "OFF" POSITION DOWN. INSTALL WALL DIMMERS TO ACHIEVE FULL RATING SPECIFIED AND INDICATED AFTER DERATING FOR GANGING AS INSTRUCTED BY THE MANUFACTURER. INSTALL GENERAL DUTY RECEPTACLES WITH THE GROUNDING POLE ON TOP.

THE ELECTRICAL CONTRACTOR SHALL NOT SHARE NEUTRAL CONDUCTORS FOR THE ELECTRICAL CIRCUITS. CONNECT EACH WIRING DEVICE GROUNDING TERMINAL TO THE OUTLET BOX WITH A BONDING JUMPER. THE ELECTRICAL CONTRACTOR SHALL OPERATE EACH WALL SWITCH WITH THE CIRCUIT ENERGIZED AND VERIFY PROPER OPERATION. VERIFY THAT EACH RECEPTACLE DEVICE IS ENERGIZED AND TEST EACH RECEPTACLE DEVICE FOR PROPER OPERATION. TEST EACH GFCI RECEPTACLE DEVICE FOR PROPER OPERATION.

THE ELECTRICAL CONTRACTOR SHALL INSTALL DECORATIVE PLATES ON SWITCH, RECEPTACLE, AND BLANK OUTLETS IN FINISHED AREAS. USE JUMBO SIZE PLATES FOR OUTLETS INSTALLED IN MASONRY WALLS. INSTALL GALVANIZED STEEL PLATES ON OUTLET AND JUNCTION BOXES IN UNFINISHED AREAS, ABOVE ACCESSIBLE CEILINGS, AND ON SURFACE MOUNTED OUTLETS. INSTALL PROTECTIVE RINGS ON ACTIVE FLUSH COVER SERVICE FITTINGS.

THE ELECTRICAL CONTRACTOR SHALL COORDINATE LOCATIONS OF OUTLET BOXES WITH THE ARCHITECTURAL ELEVATIONS TO OBTAIN EXACT MOUNTING HEIGHTS SPECIFIED AND INDICATED ON THE DRAWINGS. INSTALL WALL SWITCHES 48 INCHES ABOVE FINISHED FLOOR. INSTALL CONVENIENCE RECEPTACLES 18 INCHES ABOVE FINISHED FLOOR. INSTALL CONVENIENCE RECEPTACLES 6 INCHES ABOVE BACKSPLASH OF COUNTER. INSTALL DIMMER SWITCHES 48 INCHES ABOVE FINISHED FLOOR. INSTALL TELEPHONE JACKS 18 INCHES ABOVE FINISHED FLOOR. INSTALL TELEPHONE JACKS FOR FORWARD-REACH WALL TELEPHONE TO POSITION TOP OF TELEPHONE AT 54 INCHES ABOVE FINISHED FLOOR.

## SECTION 262813 FUSES

THE ELECTRICAL CONTRACTOR SHALL PROVIDE AND INSTALL NEW FUSES, AS INDICATED. INSTALL FUSES IN ACCORDANCE WITH MANUFACTURER'S INSTRUCTIONS. INSTALL FUSE WITH LABEL ORIENTED SUCH THAT MANUFACTURER, TYPE, AND SIZE ARE EASILY READ. ACCEPTABLE MANUFACTURERS ARE BUSSMAN, GOULD SHAWMUT, LITTLEFUSE OR EQUAL.

#### SECTION 262818 ENCLOSED CIRCUIT BREAKERS

THE ELECTRICAL CONTRACTOR SHALL PROVIDE AND INSTALL NEW ENCLOSED MOLDED-CASE CIRCUIT BREAKERS AS INDICATED. INSTALL ENCLOSED CIRCUIT BREAKERS IN ACCORDANCE WITH THE NECA "STANDARD OF INSTALLATION". LABEL THE ENCLOSED CIRCUIT BREAKER TO INDICATE THE EQUIPMENT SERVED AND ORIENT TOP OF ENCLOSURE 6'-0" AFF. LABEL ENCLOSED CIRCUIT BREAKERS TO INDICATE EQUIPMENT SERVED. ACCEPTABLE MANUFACTURERS ARE GENERAL ELECTRIC AND SQUARE D.

THE ENCLOSED CIRCUIT BREAKERS SHALL BE SHALL BE LISTED AND LABELED AS DEFINED IN NFPA 70, ARTICLE 100, AND MARKED FOR INTENDED USE. THE ENCLOSED CIRCUIT BREAKERS SHALL COMPLY WITH NEMA AB 1, WITH INTERRUPTING CAPACITY TO MEET AVAILABLE FAULT CURRENTS, AND NEMA KS 1. THE CIRCUIT BREAKERS SHALL BE MOLDED-CASE TYPE WITH INVERSE TIME-CURRENT ELEMENT FOR LOW-LEVEL OVERLOADS, INSTANTANEOUS MAGNETIC TRIP ELEMENT FOR SHORT CIRCUITS, AND ADJUSTABLE MAGNETIC TRIP SETTING.

#### SECTION 262819 ENCLOSED SWITCHES

THE ELECTRICAL CONTRACTOR SHALL PROVIDE AND INSTALL NEW FUSIBLE AND NON-FUSIBLE SAFETY DISCONNECT SWITCHES, AS INDICATED. INSTALL ENCLOSED SWITCHES IN ACCORDANCE WITH THE NECA "STANDARD OF INSTALLATION." LABEL DISCONNECTS TO INDICATE EQUIPMENT SERVED. ACCEPTABLE MANUFACTURERS ARE GENERAL ELECTRIC AND SQUARE D, OR ENGINEER APPROVED EQUAL.

THE NEW SAFETY DISCONNECT SWITCHES SHALL BE HEAVY-DUTY TYPE, ENCLOSED, LOAD INTERRUPTER KNIFE SWITCH. THE OPERATING HANDLE SHALL BE LOCKABLE IN THE "OFF" POSITION, TYPE NEMA 1 FOR INTERIOR DRY LOCATIONS AND TYPE NEMA 3R FOR EXTERIOR LOCATIONS.

#### SECTION 265100 INTERIOR LIGHTING

THE ELECTRICAL CONTRACTOR SHALL PROVIDE AND INSTALL NEW INTERIOR LUMINAIRES AND ACCESSORIES, EXIT SIGNS, BALLASTS, AND LAMPS, AS INDICATED. THE NEW LIGHT FIXTURES SHALL BE LISTED AND LABELED BY UNDERWRITERS LABORATORIES, INC. AS SUITABLE FOR THE PURPOSE SPECIFIED AND INSTALLATION LOCATION. INSTALL ACCESSORIES FURNISHED WITH EACH LUMINAIRE.

THE ELECTRICAL CONTRACTOR SHALL INSTALL SUSPENDED LUMINAIRES USING PENDANTS SUPPORTED FROM SWIVEL HANGERS. PROVIDE PENDANT LENGTH REQUIRED TO SUSPEND LUMINAIRE AT INDICATED HEIGHT. INSTALL SURFACE MOUNTED LUMINAIRES AND EXIT SIGNS PLUMB AND ADJUST TO ALIGN WITH BUILDING LINES AND WITH EACH OTHER. FOR EXPOSED GRID CEILINGS, SUPPORT SURFACE MOUNTED LUMINAIRES ON GRID CEILING DIRECTLY FROM BUILDING STRUCTURE. SECURE ALL NEW LUMINAIRE INSTALLATIONS TO PREVENT MOVEMENT.

THE ELECTRICAL CONTRACTOR SHALL CLEAN ELECTRICAL PARTS TO REMOVE CONDUCTIVE AND DELETERIOUS MATERIALS. REMOVE DIRT AND DEBRIS FROM ENCLOSURES. CLEAN PHOTOMETRIC CONTROL SURFACES AS RECOMMENDED BY MANUFACTURER. CLEAN FINISHES AND TOUCH UP DAMAGE. OPERATE EACH LUMINAIRE AFTER INSTALLATION AND CONNECTION. INSPECT FOR PROPER CONNECTION AND OPERATION. AIM AND ADJUST LUMINAIRES AS DIRECTED. POSITION EXIT SIGN DIRECTIONAL ARROWS AS INDICATED. RELAMP LUMINAIRES THAT HAVE FAILED LAMPS AT SUBSTANTIAL COMPLETION.

#### SECTION 265600 EXTERIOR LIGHTING

THE ELECTRICAL CONTRACTOR SHALL PROVIDE AND INSTALL NEW EXTERIOR LIGHT FIXTURES, LIGHT FIXTURE LAMPS, ACCESSORIES, LIGHT FIXTURE POSTS, AND LIGHT FIXTURE POLES, AS INDICATED. THE NEW LIGHT FIXTURES SHALL BE LISTED AND LABELED BY UNDERWRITERS LABORATORIES, INC. AS SUITABLE FOR THE PURPOSE SPECIFIED AND INSTALLATION LOCATION. INSTALL ACCESSORIES FURNISHED WITH EACH LIGHT FIXTURE.

THE ELECTRICAL CONTRACTOR SHALL INSTALL POST/POLE MOUNTED LIGHT FIXTURES INCLUDING LAMPS, ALL SOCKETS, REFLECTORS, LENSES, HOUSINGS, AND OTHER COMPONENTS REQUIRED TO POSITION, ENERGIZE, AND PROTECT THE LAMP AND DISTRIBUTE THE LIGHT. PROVIDE AND INSTALL ALL REQUIRED CONDUIT, BOXES, WIRING, CONNECTORS, HARDWARE, POLES, FOUNDATIONS, SUPPORTS, TRIM, ACCESSORIES, ETC. AS NECESSARY FOR A COMPLETE OPERATING SYSTEM. PROVIDE PRODUCTS SUITABLE TO WITHSTAND NORMAL HANDLING, INSTALLATION, AND SERVICE WITHOUT ANY DAMAGE, DISTORTION, CORROSION, FADING, DISCOLORING, ETC.

THE ELECTRICAL CONTRACTOR SHALL INSTALL PRODUCTS ACCORDING TO THE MANUFACTURER'S INSTRUCTIONS. INSTALL LUMINAIRES SECURELY. IN A NEAT AND WORKMANLIKE MANNER. INSTALL LUMINAIRES PLUMB AND SQUARE AND ALIGNED WITH BUILDING LINES AND WITH ADJACENT LUMINAIRES. BOND PRODUCTS AND METAL ACCESSORIES TO BRANCH CIRCUIT EQUIPMENT GROUNDING CONDUCTOR AND POLE BASE GROUND BAR.

# DIVISION 27/28 GENERAL REQUIREMENTS

SECTION 270500 COMMON WORK RESULTS FOR COMMUNICATIONS

THE ELECTRICAL CONTRACTOR SHALL PROVIDE AND INSTALL CABLING FOR VOICE AND DATA COMMUNICATIONS AS INDICATED. INSTALL NEW CABLING FOR VOICE AND DATA COMMUNICATIONS IN ACCORDANCE WITH TIA/EIA 568. INSTALL COMMUNICATION PATHWAYS IN ACCORDANCE WITH TIA/EIA

THE ELECTRICAL CONTRACTOR SHALL BE RESPONSIBLE FOR THE INSTALLATION OF CONDUIT, OUTLET BOXES, COMMUNICATION WIRING, WIRING SUPPORT, COMMUNICATION OUTLETS, WALL PLATES, AND ASSOCIATED TERMINATIONS AND TESTING. COORDINATE ALL NEW INSTALLATIONS AND RELOCATED INSTALLATIONS WITH THE OWNER.

## SECTION 283111 FIRE ALARM

THE ELECTRICAL CONTRACTOR SHALL PROVIDE AND INSTALL NEW FIRE ALARM AND DETECTION EQUIPMENT, CABLING, TERMINATIONS, AND THE REQUIREMENTS FOR EXTENDING, ADJUSTING, AND RELOCATING THE EXISTING AREA FIRE ALARM AND DETECTION SYSTEM AND EQUIPMENT. ALL WORK SHALL INCLUDE WIRING, CONNECTIONS, AND TECHNICAL SERVICES AS NEEDED TO INTERFACE THE REMAINING AND RELOCATED FIRE ALARM SYSTEM AND EQUIPMENT WITH THE NEW INSTALLATIONS. THE ELECTRICAL CONTRACTOR SHALL COORDINATE ALL WIRING, TERMINATION REQUIREMENTS, AND PROGRAMMING WITH THE MANUFACTURER. ALL NEW AND ADJUSTED INSTALLATIONS SHALL BE TESTED IN ACCORDANCE WITH THE NFPA AND WEST VIRGINIA STATE FIRE COMMISSION.

ELEC	TRICAL ABBREVIATIONS
А	AMP, AMPERE, AMPERAGE
A/V	AUDIO/VISUAL
AC	ARMORED CABLE OR ALTERNATING CURRENT
AF	AMPERE FRAME
AFF	ABOVE FINISHED FLOOR
AFG	ABOVE FINISHED GRADE
AIC	AMPERE INTERRUPTING CAPACITY
ANNC	FIRE ALARM ANNUNCIATOR PANEL
AT	AMPERE TRIP
ATS	AUTOMATIC TRANSFER SWITCH
AWG	AMERICAN WIRE GAUGE
C	CONDUIT
C	COUNTER HEIGHT****
CCTV	CLOSED CIRCUIT TELEVISION
CKT	CIRCUIT
COMM	COMMUNICATIONS
COMP	COMPRESSOR
CTRL	CONTROL
CU	CONDENSING UNIT
CUH	CABINET UNIT HEATER
) ) )	DIMMING
DWG =	DRAWING
<u>=</u> EA	EMERGENCY EACH
EC	ELECTRICAL CONTRACTOR
<u>-C</u> EF	EXHAUST FAN
	EQUIPMENT GROUNDING
EGC ————————————————————————————————————	CONDUCTOR
ELEC	ELECTRIC OR ELECTRICAL
ELEV	ELEVATOR
EM EME	EMERGENCY
EMT	ELECTRICAL METALLIC TUBING
EWC Exist fx	ELECTRIC WATER COOLER
EXIST, EX. EXT	EXTERIOR
-X I -A	FIRE ALARM
FACP	FIRE ALARM CONTROL PANEL
-C	FOOT CANDLE(S)
	FLOOR
-T	FOOT OR FEET
 GEN	GENERATOR
GFCI, GFI	GROUND FAULT CIRCUIT
	INTERUPPTER
GND	GROUND
HD	HAND DRYER
AOA	HAND-OFF-AUTOMATIC
HP KCMII	HORSEPOWER
KCMIL KV	THOUSAND CIRCULAR MILS KILOVOLT
<v <va< td=""><td>KILOVOLI KILOVOLT-AMPERE</td></va<></v 	KILOVOLI KILOVOLT-AMPERE
<νΑ <w< td=""><td>KILOVOLI – AMPERE KILOWATT</td></w<>	KILOVOLI – AMPERE KILOWATT
_C	LIGHTING CONTACTOR
_C _T/LTS	LIGHT/LIGHTS
MAX	MAXIMUM
MC	METAL CLAD
MCA	MINIMUM CIRCUIT AMPACITY
MCB	MAIN CIRCUIT BREAKER
MCC	MOTOR CONTROL CENTER
MDP	MAIN DISTRIBUTION PANEL
MFGR	MANUFACTURER
MIN	MINIMUM
MLO	MAIN LUGS ONLY
MTD	MOUNTED
MTS	MANUAL TRANSFER SWITCH
VC	NORMALLY CLOSED
NEC	NATIONAL ELECTRIC CODE
NEMA	NATIONAL ELECTRICAL MANUFACTURER'S ASSOCIATION
NF	NON-FUSED
	NATIONAL FIRE PROTECTION
NFPA	ASSOCIATION
VIC	NOT IN CONTRACT
NL	NIGHT LIGHT
<u> </u>	NORMALLY OPEN
OHD	OVERHEAD DOOR
- С	PHOTOCELL
PH PFC	PHASE RECEDIACIE
REC	RECEPTACLE
REV RM	REVISION
	IRIGID METAL CONDITIT
RMC	RIGID METAL CONDUIT  ROOF TOP UNIT
RMC RTU	RIGID METAL CONDUIT  ROOF TOP UNIT  TELEPHONE
RMC RTU TEL	ROOF TOP UNIT
RMC RTU TEL TV	ROOF TOP UNIT TELEPHONE
RMC RTU TEL TV TYP	ROOF TOP UNIT TELEPHONE TELEVISION
RMC RTU TEL TV TYP JC	ROOF TOP UNIT TELEPHONE TELEVISION TYPICAL
RMC RTU TEL TV TYP JC JGE	ROOF TOP UNIT TELEPHONE TELEVISION TYPICAL UNDER COUNTER
RMC RTU TEL TV TYP JC JGE JL	ROOF TOP UNIT TELEPHONE TELEVISION TYPICAL UNDER COUNTER UNDERGROUND ELECTRIC
RMC RTU TEL TV TYP JC JGE JL JNO JPS	ROOF TOP UNIT TELEPHONE TELEVISION TYPICAL UNDER COUNTER UNDERGROUND ELECTRIC UNDERWRITER'S LABORATORIES
RMC RTU TEL TV TYP JC JGE JL JNO JPS	ROOF TOP UNIT TELEPHONE TELEVISION TYPICAL UNDER COUNTER UNDERGROUND ELECTRIC UNDERWRITER'S LABORATORIES UNLESS NOTED OTHERWISE
RMC RTU TEL TV TYP JC JGE JL JNO JPS	ROOF TOP UNIT TELEPHONE TELEVISION TYPICAL UNDER COUNTER UNDERGROUND ELECTRIC UNDERWRITER'S LABORATORIES UNLESS NOTED OTHERWISE UNINTERRUPTABLE POWER SUPPLY
RMC RTU TEL TV TYP JC JGE JL JNO JPS V VFD	ROOF TOP UNIT TELEPHONE TELEVISION TYPICAL UNDER COUNTER UNDERGROUND ELECTRIC UNDERWRITER'S LABORATORIES UNLESS NOTED OTHERWISE UNINTERRUPTABLE POWER SUPPLY VOLT VARIABLE FREQUENCY DRIVE WEATHERPROOF
RMC RTU TEL TV TYP JC JGE JL JNO JPS V	ROOF TOP UNIT TELEPHONE TELEVISION TYPICAL UNDER COUNTER UNDERGROUND ELECTRIC UNDERWRITER'S LABORATORIES UNLESS NOTED OTHERWISE UNINTERRUPTABLE POWER SUPPLY VOLT VARIABLE FREQUENCY DRIVE
RMC RTU TEL TV TYP JC JGE JL JNO JPS V VFD	ROOF TOP UNIT TELEPHONE TELEVISION TYPICAL UNDER COUNTER UNDERGROUND ELECTRIC UNDERWRITER'S LABORATORIES UNLESS NOTED OTHERWISE UNINTERRUPTABLE POWER SUPPLY VOLT VARIABLE FREQUENCY DRIVE WEATHERPROOF

ELECTRICAL ABBREVIATIONS

# 3 WV DEPARTMENT C 217 GUS R. DOI CAMPUS SITE PLAN ERAL ELECTRICAL NOT SITE CTRICA 2216043 Project: Designed By: CSF **BEM** Drawn By: CSF Checked By: Scale:

06/16/22

Plot Date:

Revision:

Drawing Number:

# ELECTRICAL SYMBOL LEGEND ALL ITEMS SHOWN AS DASHED ON DEMOLITION PLANS SHALL BE REMOVED UNLESS NOTED OTHERWISE. FLUORESCENT, INCANDESCENT, OR LED TYPE LIGHTING FIXTURES COMPLETE WITH LAMPS. REFER TO LIGHT FIXTURE SCHEDULE FOR DETAILS. EXTERIOR POLE-MOUNTED LED FIXTURES COORDINATE NUMBER OF FACES AND THE DIRECTIONAL ARROWS, AS REQUIRED. CONNECTION TO THE EXIT LIGHT FIXTURE SHALL BE MADE AHEAD OF THE LOCAL LIGHT SWITCHING CIRCUIT. SINGLE AND DOUBLE LED REMOTE HEAD EMERGENCY EGRESS FIXTURES SINGLE POLE, 20A 120/277V SINGLE THROW SWITCH. MOUNT 46" A.F.F. TO CENTERLINE UNLESS NOTED OTHERWISE. 20A 120/277V THREE-WAY, SINGLE THROW SWITCH. MOUNT 46" A.F.F. TO CENTERLINE UNLESS NOTED OTHERWISE. $\vdash$ 20A 120/277V FOUR-WAY, SINGLE THROW SWITCH. MOUNT 46" A.F.F. TO CENTERLINE UNLESS NOTED OTHERWISE. 20A 120/277V LOCK TYPE, HUBBELL SINGLE THROW SWITCH. MOUNT 46" A.F.F. TO CENTERLINE UNLESS NOTED OTHERWISE. 20A 120/277V SINGLE BUTTON ON/OFF OCCUPANCY SENSOR, MOUNT 46" A.F.F. TO CENTERLINE UNLESS NOTED OTHERWISE. CEILING MOUNT OCCUPANCY SENSOR, COORDINATE POWER PACK REQUIREMENTS AND QUANTITIES WITH THE MANUFACTURER. PHOTOCELL LIGHTING CONTROLLER. NOTE DETAIL DRAWINGS FOR MOUNTING DETAIL. DUPLEX GROUNDING TYPE RECEPTACLE, 20A 120V. MOUNT 18" A.F.F. TO CENTERLINE UNLESS $\nabla$ v NOTED OTHERWISE. VERIFY EXACT LOCATION WITH ARCHITECTURAL DRAWINGS AND ARCHITECT. COORDINATE COLOR WITH OWNER. GROUND-FAULT CIRCUIT INTERRUPTER TYPE DUPLEX RECEPTACLE, 20A 120V. MOUNT 18" A.F.F. TO CENTERLINE UNLESS NOTED OTHERWISE. VERIFY EXACT LOCATION WITH ARCHITECTURAL DRAWINGS AND ARCHITECT. DUPLEX GROUNDING TYPE RECEPTACLE, 20A 120V. MOUNT 84" A.F.F. TO CENTERLINE UNLESS NOTED OTHERWISE. VERIFY EXACT LOCATION WITH ARCHITECTURAL DRAWINGS AND ARCHITECT. TWO (2) DUPLEX GROUNDING TYPE SPECIFICATION GRADE RECEPTACLE, 20A 120V. MOUNT IN COMMON BOX WITH COMMON PLATE 18" A.F.F. TO CENTERLINE UNLESS NOTED OTHERWISE. VERIFY EXACT LOCATION WITH ARCHITECTURAL DRAWINGS AND ARCHITECT. DUPLEX GROUNDING TYPE RECEPTACLE, 20A, 125V. MOUNT IN FLOOR BOX WITH COMMON PLATE. VERIFY EXACT LOCATION WITH ARCHITECTURAL DRAWINGS AND ARCHITECT TWO (2) DUPLEX GROUNDING TYPE RECEPTACLES, 20A, 125V. MOUNT IN FLOOR BOX WITH COMMON PLATE. VERIFY EXACT LOCATION WITH ARCHITECTURAL DRAWINGS AND ARCHITECT. COMBINATION 3.1A/5VDC USB CHARGERS WITH 20A, 125V DUPLEX GROUNDING TYPE RECEPTACLES MOUNT IN COMMON BOX WITH COMMON PLATE AT 18" A.F.F. TO CENTERLINE UNLESS NOTED OTHERWISE. VERIFY EXACT LOCATION WITH ARCHITECTURAL DRAWINGS AND ARCHITECT. TWO (2) COMBINATION 3.1A/5VDC USB CHARGERS WITH 20A, 125V DUPLEX GROUNDING TYPE RECEPTACLES. MOUNT IN COMMON BOX WITH COMMON PLATE AT 18" A.F.F. TO CENTERLINE UNLESS NOTED OTHERWISE. VERIFY EXACT LOCATION WITH ARCHITECTURAL DRAWINGS AND ARCHITECT. SUBSCRIPT "C" INDICATES DEVICE TO BE MOUNTED 6" ABOVE COUNTERTOP TO CENTERLINE. SUBSCRIPT "R" INDICATES RED DEVICE CONNECTED TO EMERGENCY POWER. SUBSCRIPT "WP" INDICATES DEVICE INSTALLATION AND ENCLOSURE SHALL BE WEATHER-PROOF SPECIAL RECEPTACLE OR FEED. REFER TO DRAWINGS FOR DESCRIPTION. 480Y/277V, 3ø 4W PANELBOARD. REFER TO DRAWINGS AND/OR SPECIFICATIONS FOR DETAILS. 208Y/120V, 3Ø 4W PANELBOARD. REFER TO DRAWINGS AND/OR SPECIFICATIONS FOR DETAILS. 240V. 3Ø 3W PANELBOARD. REFER TO DRAWINGS AND/OR SPECIFICATIONS FOR DETAILS. XXXXXX 240/120V, 10 3W PANELBOARD. REFER TO DRAWINGS AND/OR SPECIFICATIONS FOR DETAILS. POINT OF ELECTRICAL CONNECTION TO EQUIPMENT. CONFIRM EQUIPMENT CONNECTION REQUIREMENTS AND ARRANGEMENT PRIOR TO ROUGH-IN. VERIFY EXACT LOCATION WITH ARCHITECTURAL DRAWINGS AND ARCHITECT. ELECTRICAL CIRCUIT HOMERUN TO PANEL 'A' CIRCUIT #2 (EXAMPLE). ALL CIRCUIT WIRING SHALL S/CO BE (2) -#12 THHN/THWN CONDUCTORS AND (1)-#12 THHN/THWN GROUND CONDUCTOR IN 3/4" EMT, UNLESS NOTED OTHERWISE. NON-FUSED HEAVY-DUTY TYPE SAFETY DISCONNECT SWITCH. SIZE, POLES, AND NEMA TYPE AS INDICATED ON ELECTRICAL DRAWINGS. FUSED HEAVY-DUTY TYPE SAFETY DISCONNECT SWITCH. SIZE, POLES, FUSE SIZE, AND NEMA TYPE AS INDICATED ON ELECTRICAL DRAWINGS. COMBINATION MOTOR STARTER AND HEAVY-DUTY TYPE SAFETY DISCONNECT SWITCH. SIZE, POLES, $\triangleright_{\mathsf{D}}$ FUSE SIZE, AND NEMA TYPE AS INDICATED ON ELECTRICAL DRAWINGS. STANDARD JUNCTION BOX WITH COVER. LOCATE AND CONNECT AS DIRECTED. HUBBEL QUAZITE 11"X18" PG STYLE POLYMER CONCRETE ENCLOSURE.

#### ELECTRICAL SYSTEM CONTROLS SYMBOL LEGEND

- CEILING SPEAKER, FLUSH MOUNTED DEVICE. REFER TO DRAWINGS AND/ OR SPECIFICATIONS FOR DETAILS.
- SECURITY CAMERA, CEILING MOUNTED DEVICE. REFER TO DRAWINGS AND/OR SPECIFICATIONS FOR CAMERA LOCATIONS AND/OR DETAILS.
- SECURITY CAMERA, WALL MOUNTED DEVICE. REFER TO DRAWINGS AND/OR SPECIFICATIONS FOR CAMERA LOCATIONS AND/OR DETAILS.
- WIRELESS COMMUNICATIONS ACCESS POINT
  - THERMOSTAT CONTROL JUNCTION BOX. E.C. IS RESPONSIBLE FOR INSTALLATION OF ROUGH-IN BOX AND CONDUIT FOR EQUIPMENT INSTALLATION. VERIFY EXACT LOCATION AND INSTALLATION REQUIREMENTS WITH THE MECHANICAL DRAWINGS AND THE MECHANICAL CONTRACTOR.
- SPEAKER, SURFACE-MOUNTED DEVICE. REFER TO DRAWINGS AND/ OR SPECIFICATIONS FOR DETAILS.
- SINGLE-FACED CEILING/WALL MOUNTED CLOCK. VERIFY EXACT LOCATION WITH THE ARCHITECTURAL DRAWINGS AND ARCHITECT PRIOR TO ROUGH-IN.
- ACCESS CONTROL PROXIMITY CARD READER. REFER TO DRAWINGS FOR DETAILS AND SPECIFICATIONS
- ACCESS CONTROL DOOR RELEASE BUTTON. REFER TO DRAWINGS FOR DETAILS AND SPECIFICATIONS.
- JUNCTION BOX FOR TELEVISION CABLE OUTLET.  $\,$  MOUNT AT 84" A.F.F. TO CENTERLINE UNLESS NOTED OTHERWISE. PROVIDE 4-11/16" SQUARE BOX WITH SINGLE-GANG PLASTER RING AND PROVIDE 3/4"C WITH PULL STRING FROM BOX TO 1' ABOVE FINISHED CEILING. VERIFY EXACT LOCATION WITH THE ARCHITECTURAL DRAWINGS AND ARCHITECT.
- RJ45 TELEPHONE SYSTEM OUTLET. MOUNT AT 54" A.F.F. TO CENTERLINE UNLESS NOTED OTHERWISE. PROVIDE 4-11/16" SQUARE BOX WITH SINGLE-GANG PLASTER RING AND PROVIDE 3/4"C WITH PULL STRING FROM BOX TO 1' ABOVE FINISHED CEILING. INSTALL ONE (1) CAT 5e CABLE FROM OUTLET BOX TO COMMUNICATION ROOM AND TERMINATE AS DIRECTED BY THE OWNER. VERIFY EXACT LOCATION WITH THE ARCHITECTURAL DRAWINGS AND ARCHITECT.
- RJ11 TELEPHONE SYSTEM OUTLET. MOUNT AT 54" A.F.F. TO CENTERLINE UNLESS NOTED OTHERWISE PROVIDE 4-11/16" SQUARE BOX WITH SINGLE-GANG PLASTER RING AND PROVIDE 3/4"C WITH PULL STRING FROM BOX TO 1' ABOVE FINISHED CEILING. INSTALL ONE (1) CAT 5e CABLE FROM OUTLET BOX TO COMMUNICATION ROOM AND TERMINATE AS DIRECTED BY THE OWNER. VERIFY EXACT LOCATION WITH THE ARCHITECTURAL DRAWINGS AND ARCHITECT
- COMMUNICATION SYSTEM OUTLET. MOUNT AT 18" A.F.F. TO CENTERLINE UNLESS NOTED OTHERWISE. PROVIDE 4-11/16" SQUARE BOX WITH SINGLE-GANG PLASTER RING AND PROVIDE 3/4"C WITH PULL STRING FROM BOX TO 1' ABOVE FINISHED CEILING. PROVIDE RJ45 & VOIP JACKS & COVER PLATE WITH FINAL TERMINATIONS AT JACK. INSTALL CAT6 CABLES (UNLESS DESIGNATED OTHERWISE) FROM OUTLET BOX TO COMMUNICATION ROOM AND TERMINATE TO PUNCH-DOWN BLOCK (OR AS DIRECTED BY THE OWNER). LABEL AND TEST. VERIFY EXACT LOCATION WITH THE ARCHITECTURAL DRAWINGS AND ARCHITECT. TYPICAL TWO COMMUNICATION WIRING (2) DROPS PER OUTLET LOCATION UNLESS OTHERWISE INDICATED BY SUBSCRIPT. (EXAMPLE: "3" INDICATES NUMBER THREE (3) NUMBER OF DROPS TO OUTLET LOCATION.)
- PUSH BUTTON. REFER TO DRAWINGS AND/OR SPECIFICATIONS FOR DETAILS.
  - EMERGENCY STOP PUSH BUTTON. REFER TO DRAWINGS AND/OR SPECIFICATIONS FOR DETAILS.
- INTERCOM PAGING SYSTEM. REFER TO DRAWINGS FOR DETAILS AND SPECIFICATIONS.
  - EMERGENCY LOCKDOWN KEYED SWITCH. REFER TO DRAWINGS FOR DETAILS AND SPECIFICATIONS.
- SECURITY MOTION DETECTOR.

# FIRE ALARM AND DETECTION SYMBOL LEGEND

- AUDIBLE AND VISUAL SIGNAL. MOUNT AT 82" A.F.F. TO CENTERLINE UNLESS OTHERWISE NOTED.
- VISUAL SIGNAL ONLY. MOUNT AT 82" A.F.F. TO CENTERLINE UNLESS OTHERWISE NOTED.
- MANUALLY OPERATED PULL STATION MOUNT AT 46" A.F.F. TO CENTERLINE UNLESS NOTED OTHERWISE.
- CARBON MONOXIDE DETECTOR MOUNTED IN ACCORDANCE WITH MANUFACTURERS INSTRUCTIONS.
- AUTOMATIC SMOKE DETECTOR, PHOTOELECTRIC TYPE, CEILING MOUNTED.
- COMBINATION AUTOMATIC SMOKE AND CARBON MONOXIDE DETECTOR TYPE CEILING MOUNTED
  - AUTOMATIC DUCT SMOKE DETECTOR, PHOTOELECTRIC TYPE, CEILING MOUNTED. CONNECT TO EXISTING
- HEAT DETECTOR COMBINATION FIXED TEMP. AND RATE OF RISE, CEILING MOUNTED.
- FIRE ALARM SYSTEMS MAGNETIC DOOR HOLDER. MOUNT AT 84" A.F.F. TO CENTERLINE UNLESS NOTED OTHERWISE. VERIFY EXACT LOCATION WITH THE ARCHITECTURAL DRAWINGS AND ARCHITECT.
- REMOTE ANNUNCIATOR PANEL. MOUNT AT 54" A.F.F. TO CENTERLINE UNLESS NOTED OTHERWISE. VERIFY EXACT LOCATION WITH THE ARCHITECTURAL DRAWINGS AND ARCHITECT.
- FIRE ALARM CONTROL PANEL. MOUNT AT 54" A.F.F. TO CENTERLINE UNLESS NOTED OTHERWISE. VERIFY EXACT LOCATION WITH THE ARCHITECTURAL DRAWINGS AND ARCHITECT.
- SPRINKLER SYSTEM FLOW SWITCH. FURNISHED AND INSTALLED BY THE FIRE PROTECTION CONTRACTOR, CONNECTED TO THE FIRE ALARM AND DETECTION SYSTEM BY THE ELECTRICAL CONTRACTOR. VERIFY LOCATION AND EXACT QUANTITY WITH THE EQUIPMENT PROVIDER PRIOR TO ROUGH-IN AND ZONE ADDRESSABLE MONITOR MODULE ALLOCATION.
- SPRINKLER SYSTEM TAMPER SWITCH. FURNISHED AND INSTALLED BY THE FIRE PROTECTION CONTRACTOR, CONNECTED TO THE FIRE ALARM AND DETECTION SYSTEM BY THE ELECTRICAL CONTRACTOR. VERIFY LOCATION AND EXACT QUANTITY WITH THE EQUIPMENT PROVIDER PRIOR TO ROUGH-IN AND ZONE ADDRESSABLE MONITOR MODULE ALLOCATION.
- PUSH BUTTON. REFER TO DRAWINGS AND/OR SPECIFICATIONS FOR DETAILS.
- EMERGENCY STOP PUSH BUTTON. REFER TO DRAWINGS AND/OR SPECIFICATIONS FOR DETAILS.

#### **ELECTRICAL DEMOLITION NOTES**

- 1. THE GENERAL DEMOLITION NOTES LISTED HERE APPLY TO THE ELECTRICAL DEMOLITION DRAWINGS IN ADDITION TO ANY CODED NOTES INDICATED ON THE DEMOLITION DRAWINGS.
- 2. AN ATTEMPT HAS BEEN MADE TO SHOW ALL ELECTRICAL ITEMS TO REMAIN OR BE REMOVED. THE ELECTRICAL CONTRACTOR (EC) SHALL FIELD VERIFY EXISTING CONDITIONS AND REMOVE OR RELOCATE ANY ITEM WHICH INTERFERES WITH NEW CONSTRUCTION. THE SCHEDULED DEMOLITION IS BASED ON FIELD OBSERVATIONS AND EXISTING RECORD DOCUMENTS. THE ELECTRICAL CONTRACTOR SHALL REPORT DISCREPANCIES TO THE OWNER OR ENGINEER BEFORE DISTURBING EXISTING INSTALLATIONS.
- 3. THE ELECTRICAL CONTRACTOR (EC) SHALL DISCONNECT AND REMOVE EXISTING ELECTRICAL DISTRIBUTION EQUIPMENT. ELECTRICAL DEVICES, CONDUIT AND WIRING, AND ALL EQUIPMENT ACCESSORIES IN THE AREA AS INDICATED ON THE DEMOLITION DRAWING. THE ELECTRICAL CONTRACTOR SHALL REMOVE UNUSED CONDUIT AND WIRING TO THE SOURCE OF ELECTRICAL DISTRIBUTION.
- 4. THE ELECTRICAL CONTRACTOR (EC) SHALL PROTECT ALL EXISTING EQUIPMENT AND FXISTING INSTALLATIONS THAT ARE SCHEDULED TO REMAIN IN SERVICE FROM DAMAGE.
- REFEED ANY ITEM WHOSE WIRING IS INTERRUPTED DUE TO WORK IN ADJACENT AREAS. 5. THE ELECTRICAL CONTRACTOR (EC) SHALL REMOVE ALL HANGERS AND SUPPORTS SERVING CONDUIT AND WIRE BEING DEMOLISHED. PROVIDE AND/OR ADJUST EXISTING HANGERS TO SUPPORT ANY REMAINING CONDUIT AND WIRE, OR EQUIPMENT ADJACENT TO DEMOLISHED
- 6. THE ELECTRICAL CONTRACTOR (EC) SHALL REMOVE ALL EXISTING WIRING AND CONDUITS BEING ABANDONED. ABANDONED CONDUITS SHALL BE CUT FLUSH AT CEILINGS AND
- FLOORS AND BE PROPERLY CLOSED.
- 7. MAKE ALL ELECTRICAL DEMOLITION SAFE FOR ALL PARTICIPATING CONTRACTORS. PROTECT ALL WIRING AND ELECTRICAL CONNECTIONS THAT REMAIN IN SERVICE FROM DAMAGE.

#### **ELECTRICAL CONSTRUCTION NOTES**

- THE DRAWINGS INDICATE GENERAL ELECTRICAL INSTALLATIONS AND ASSOCIATED EQUIPMENT QUANTITIES. ALL NEW INSTALLATIONS SHALL BE COORDINATED WITH THE
- OWNER. THE OWNER SHALL BE NOTIFIED IMMEDIATELY OF ANY PRESENCE OF ASBESTOS MATERIAL DISCOVERED DURING CONSTRUCTION. ANY ASBESTOS MATERIAL SHALL BE REMOVED BY
- OTHERS. ALL BUILDING UTILITIES AND BUILDING STRUCTURES SHALL BE PROTECTED FROM DAMAGE DURING CONSTRUCTION. THE ELECTRICAL CONTRACTOR (EC) SHALL BE RESPONSIBLE FOR RESTORING ALL EXISTING FEATURES AND REPAIRING ANY UTILITIES DAMAGED BY CONSTRUCTION TO A CONDITION SATISFACTORY TO THE OWNER.
- ALL NEW ELECTRICAL INSTALLATIONS SHALL BE DOCUMENTED AND ELECTRICAL PANEL SCHEDULES UPDATED.
- THE ELECTRICAL DESIGN DRAWINGS ARE DIAGRAMMATIC AND ARE NOT INTENDED TO SHOW EXACT LOCATION OF EQUIPMENT AND DEVICES UNLESS DIMENSIONS ARE GIVEN OR OTHERWISE IMPLIED FOR CLEARANCES. ALL ELECTRICAL EQUIPMENT ARE TO BE INSTALLED ALONG WITH THE GENERAL PLANS. ALL LABOR AND MATERIALS AND OTHER RELATED WORK NECESSARY TO PROVIDE MINOR OFFSETS IN ELECTRICAL WORK AS REQUIRED TO AVOID CONFLICT WITH OTHER WORK OR CLEARANCES SHALL BE INCLUDED IN THE ELECTRICAL BID.
- THE ELECTRICAL CONTRACTOR (EC) SHALL PROVIDE FIRESEALING OF ALL OPENINGS THROUGH FIRE RATED WALLS AND ASSEMBLIES CREATED BY NEW ELECTRICAL INSTALLATIONS OR THE SCHEDULED REMOVAL OF EXISTING INSTALLATIONS.

# AREA CLASSIFICATION LEGEND

UNCLASSIFIED AREA, NEMA 4X EXCEPT IN MCC ROOMS AND CONTROL ROOMS WHERE IT IS NEMA 1

CLASS I, DIV. 1, GROUP B, C & D

∤CLASS I, DIV. 2, GROUP A, B, C & D

∭ ABOVE FLOOR OR GRADE

CLASS I, DIV. 2, GROUP B, C & D, FROM SOURCE UP TO 18"

X∫CLASS II, DIV.1, GROUP E, F & G

CLASS II, DIV. 2, GROUP E, F, & G

 $\$   $\$   $\$  CLASS I, DIV. 2, GROUP B, C & D AND CLASS II, DIV. 2, GROUP E, F & G

CLASS I, DIV. 2, GROUP B, C & D, INSIDE OF THE DIKE WALL AND UP TO THE TOP OF DIKE WALL, SINCE THE DIKE HEIGHT IS LESS THAN THE DISTANCE FROM THE DIKE TO THE TANK. NFPA-30 TABLE 5-9.53 AND NFPA-497 FIGURE 3-8.19

# NOTES:

- 1. HAZARD AREA CLASSIFICATION AND EXACT LOCATION OF BOUNDARIES TO BE VERIFIED/DETERMINED BY OWNER. ALL ELECTRICAL WORK IN HAZARDOUS (CLASSIFIED) LOCATIONS SHALL MEET ALL REQUIREMENTS OF THE LATEST EDITION OF THE N.E.C. ARTICLE 500.
- 2. ANY SUMP PUMP OR TRENCH BELOW THE FLOOR LEVEL SHALL BE CONSIDERED TO BE CLASS I, DIV 1, GROUP D, HAZARDOUS LOCATION.
- 3. THE AREA CLASSIFICATIONS SHOWN FOR INDOOR CLASS I AREAS ARE BASED ON THE PREMISE THAT THE INSTALLATION MEETS ADEQUATE VENTILATION AND APPLICABLE REQUIREMENTS OF NFPA-30 AND NFPA-497.
- 4. NEC TEMPERATURE CLASSIFICATION CODE IS T1, MAX SURFACE TEMPERATURE OF 450 DEGREES CELSIUS (842 DEGREES FAHRENHEIT).

# **MATERIALS**

FIBER-REINFORCED CONCRETE CONCRETE CONCRETE MASONRY BRICK OR HOT MIX ASPHALT WELL-GRADED STONE/GRAVEL UNIFORM-GRADED STONE/GRAVEL WOOD BLOCKING RIGID INSULATION XXXXX BATT INSULATION BEDROCK CARPET (SURFACE) HARDWOOD FLOOR (SURFACE) WOOD SHEATHING (SURFACE) CERAMIC TILE (SURFACE)


# **ANNOTATIONS**

(SURFACE)

CLAY TILE FLOORING (SURFACE)

SAND/GYPSUM/HOT MIX ASPHALT


VCT (SURFACE)

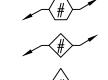

CODED NOTE

REVISION TAG


DEMOLITION NOTE

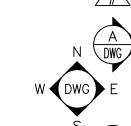

INTERIOR ELEVATION


ELEVATION VIEW REFERENCE TAG

REFERENCE TAG

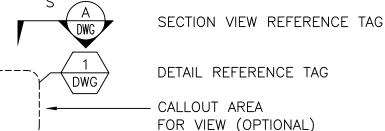

000

DETAIL REFERENCE TAG — CALLOUT AREA FOR VIEW (OPTIONAL) ROOM TAG

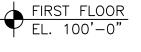


LEVEL REFERENCE TAG




BEARING ELEVATION OR TOP SURFACE ELEVATION




MARK TAG

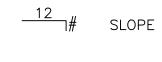


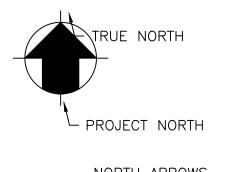

NORTH ARROWS

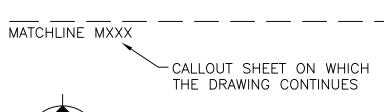



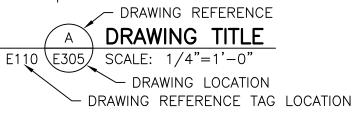


→ DETAIL REFERENCE DRAWING TITLE A301 \A501/ SCALE: 1/4"=1'-0" The DETAIL LOCATION - DETAIL REFERENCE TAG LOCATION **S**t  $\mathcal{E}_{\mathbf{F}}$ 

V DEPARTMENT OF AGRICULTY
217 GUS R. DOUGLASS LN.
MPUS SITE PLANNING - PROJE
SICAL SYMBOL LEGEND AND ABBREV

2216043 Project: Designed By: CSF Drawn By: Checked By: CSF Scale: Plot Date: 06/16/22


Drawing Number:

Revision:

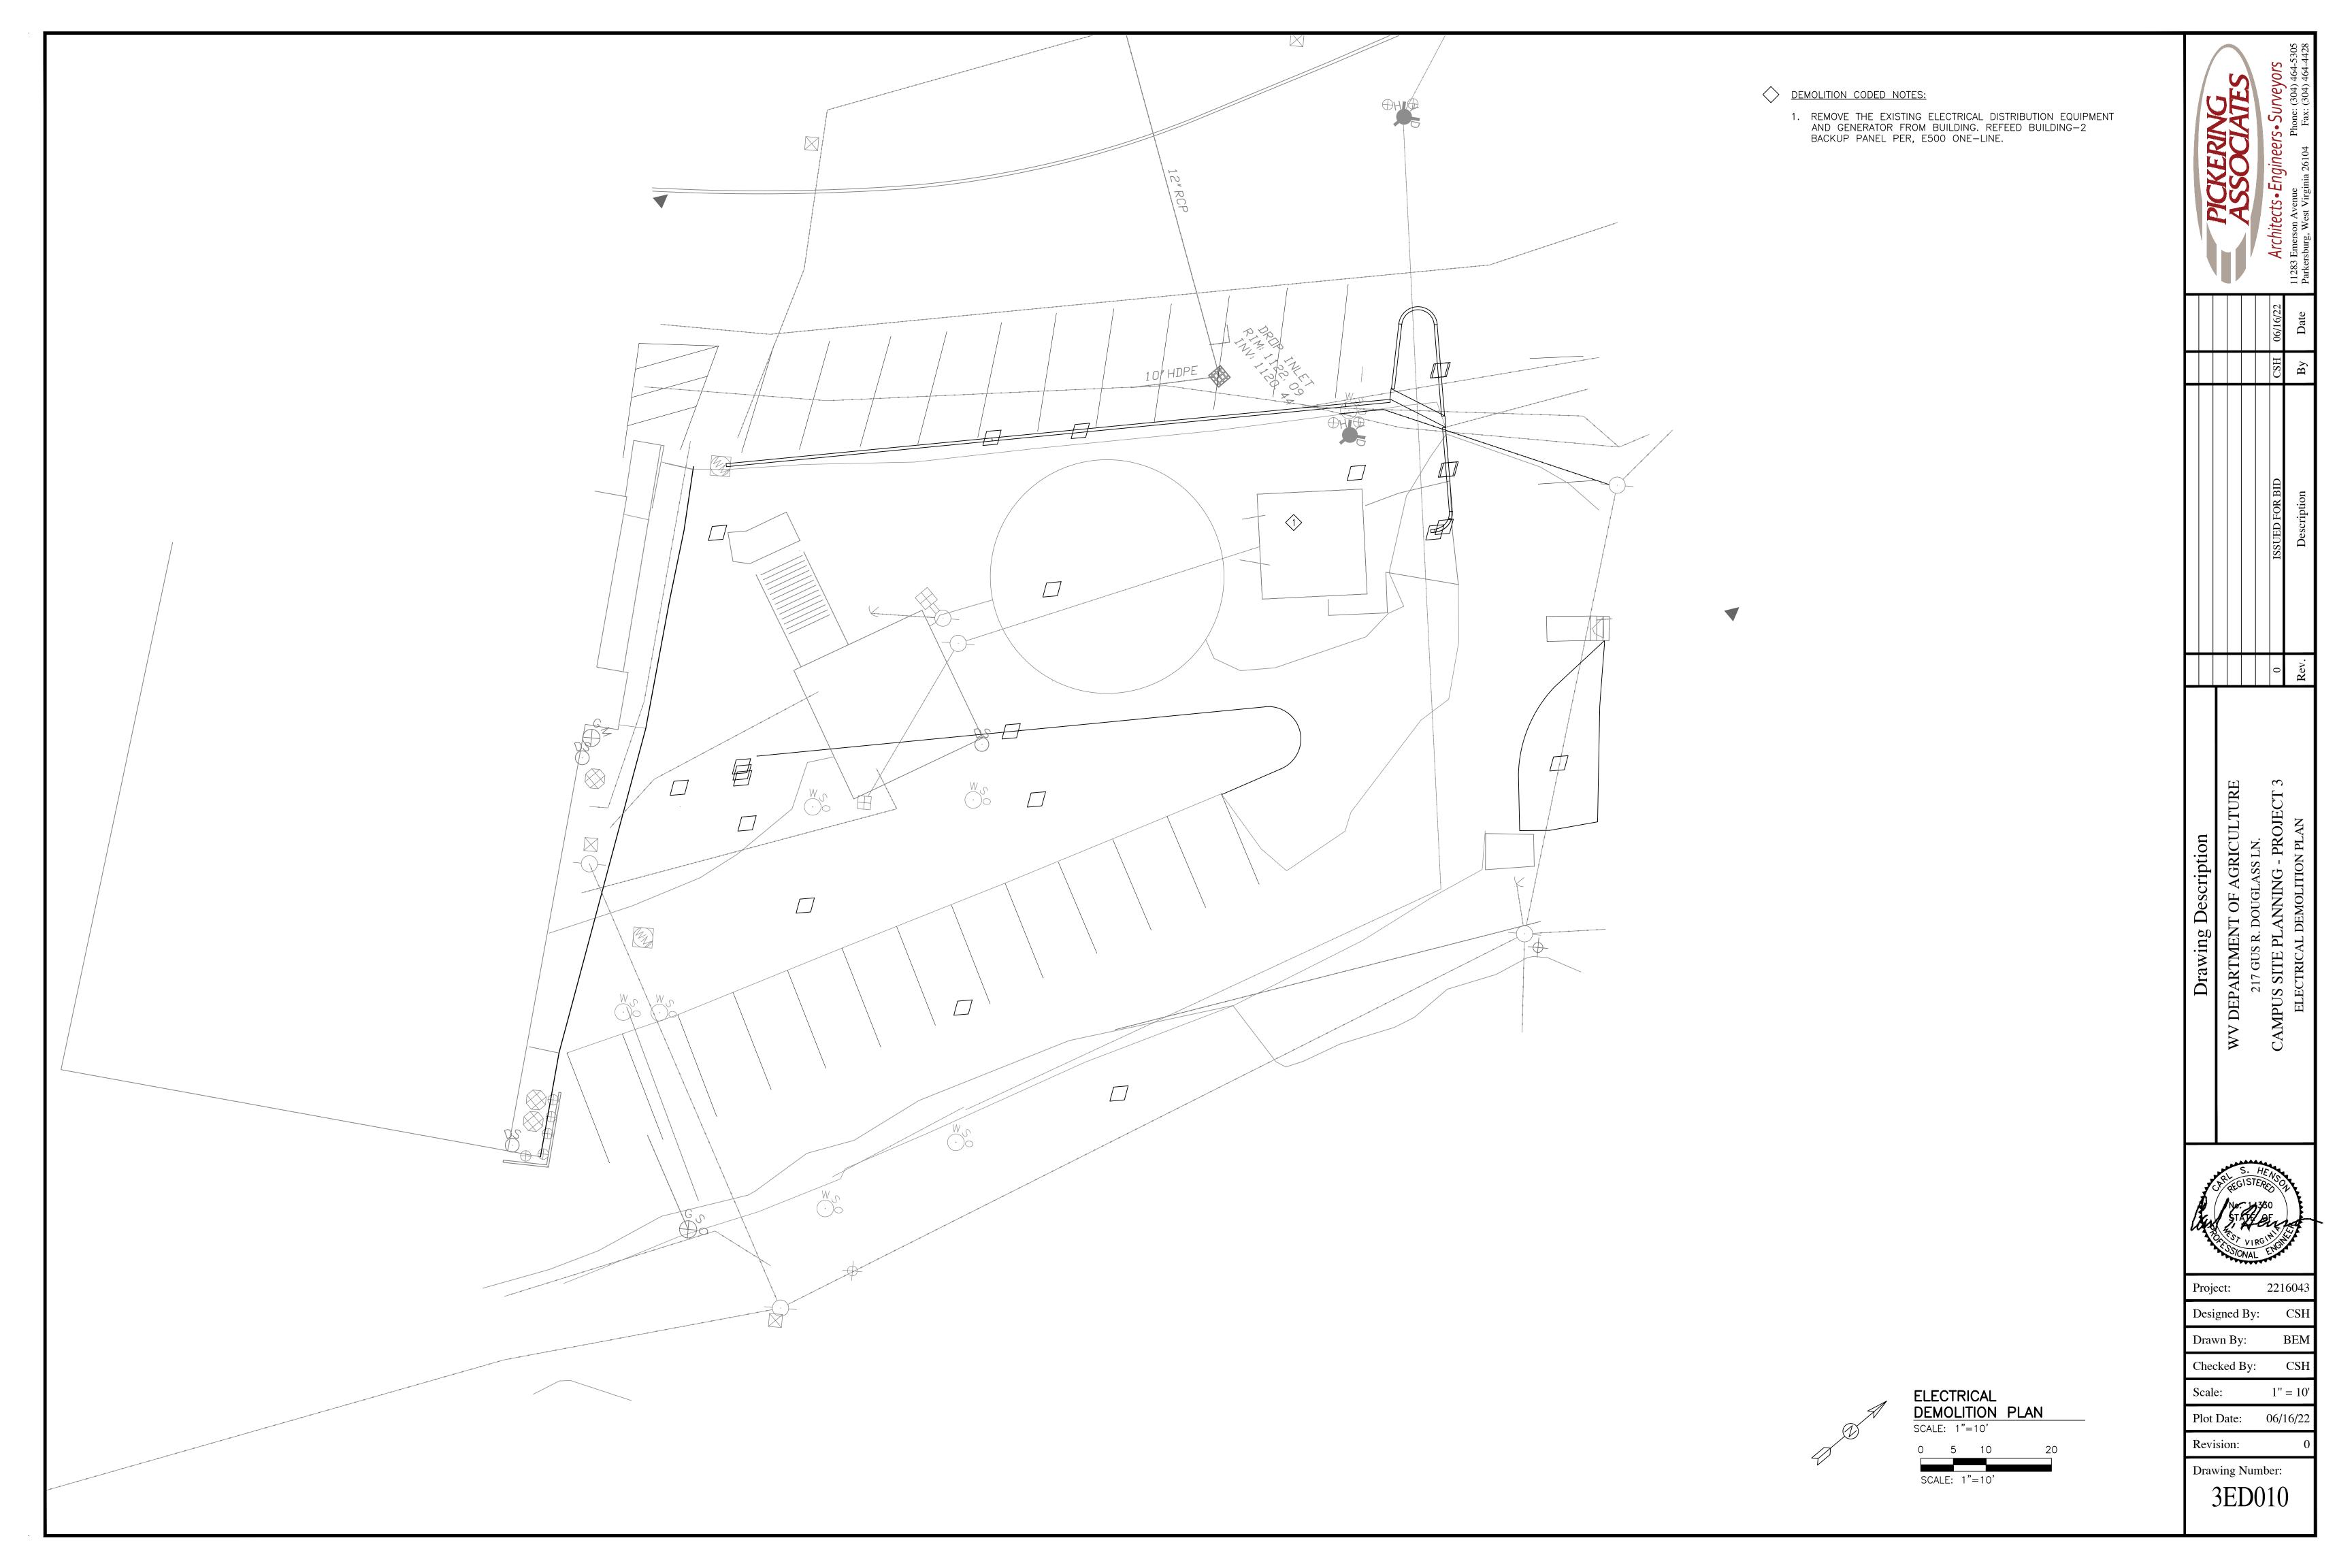



### **DEMOLITION CODED NOTES:**

 DEMOLISH ALL THE EXISTING BUILDING—3 ELECTRICAL DISTRIBUTION AND GENERATOR EQUIPMENT.

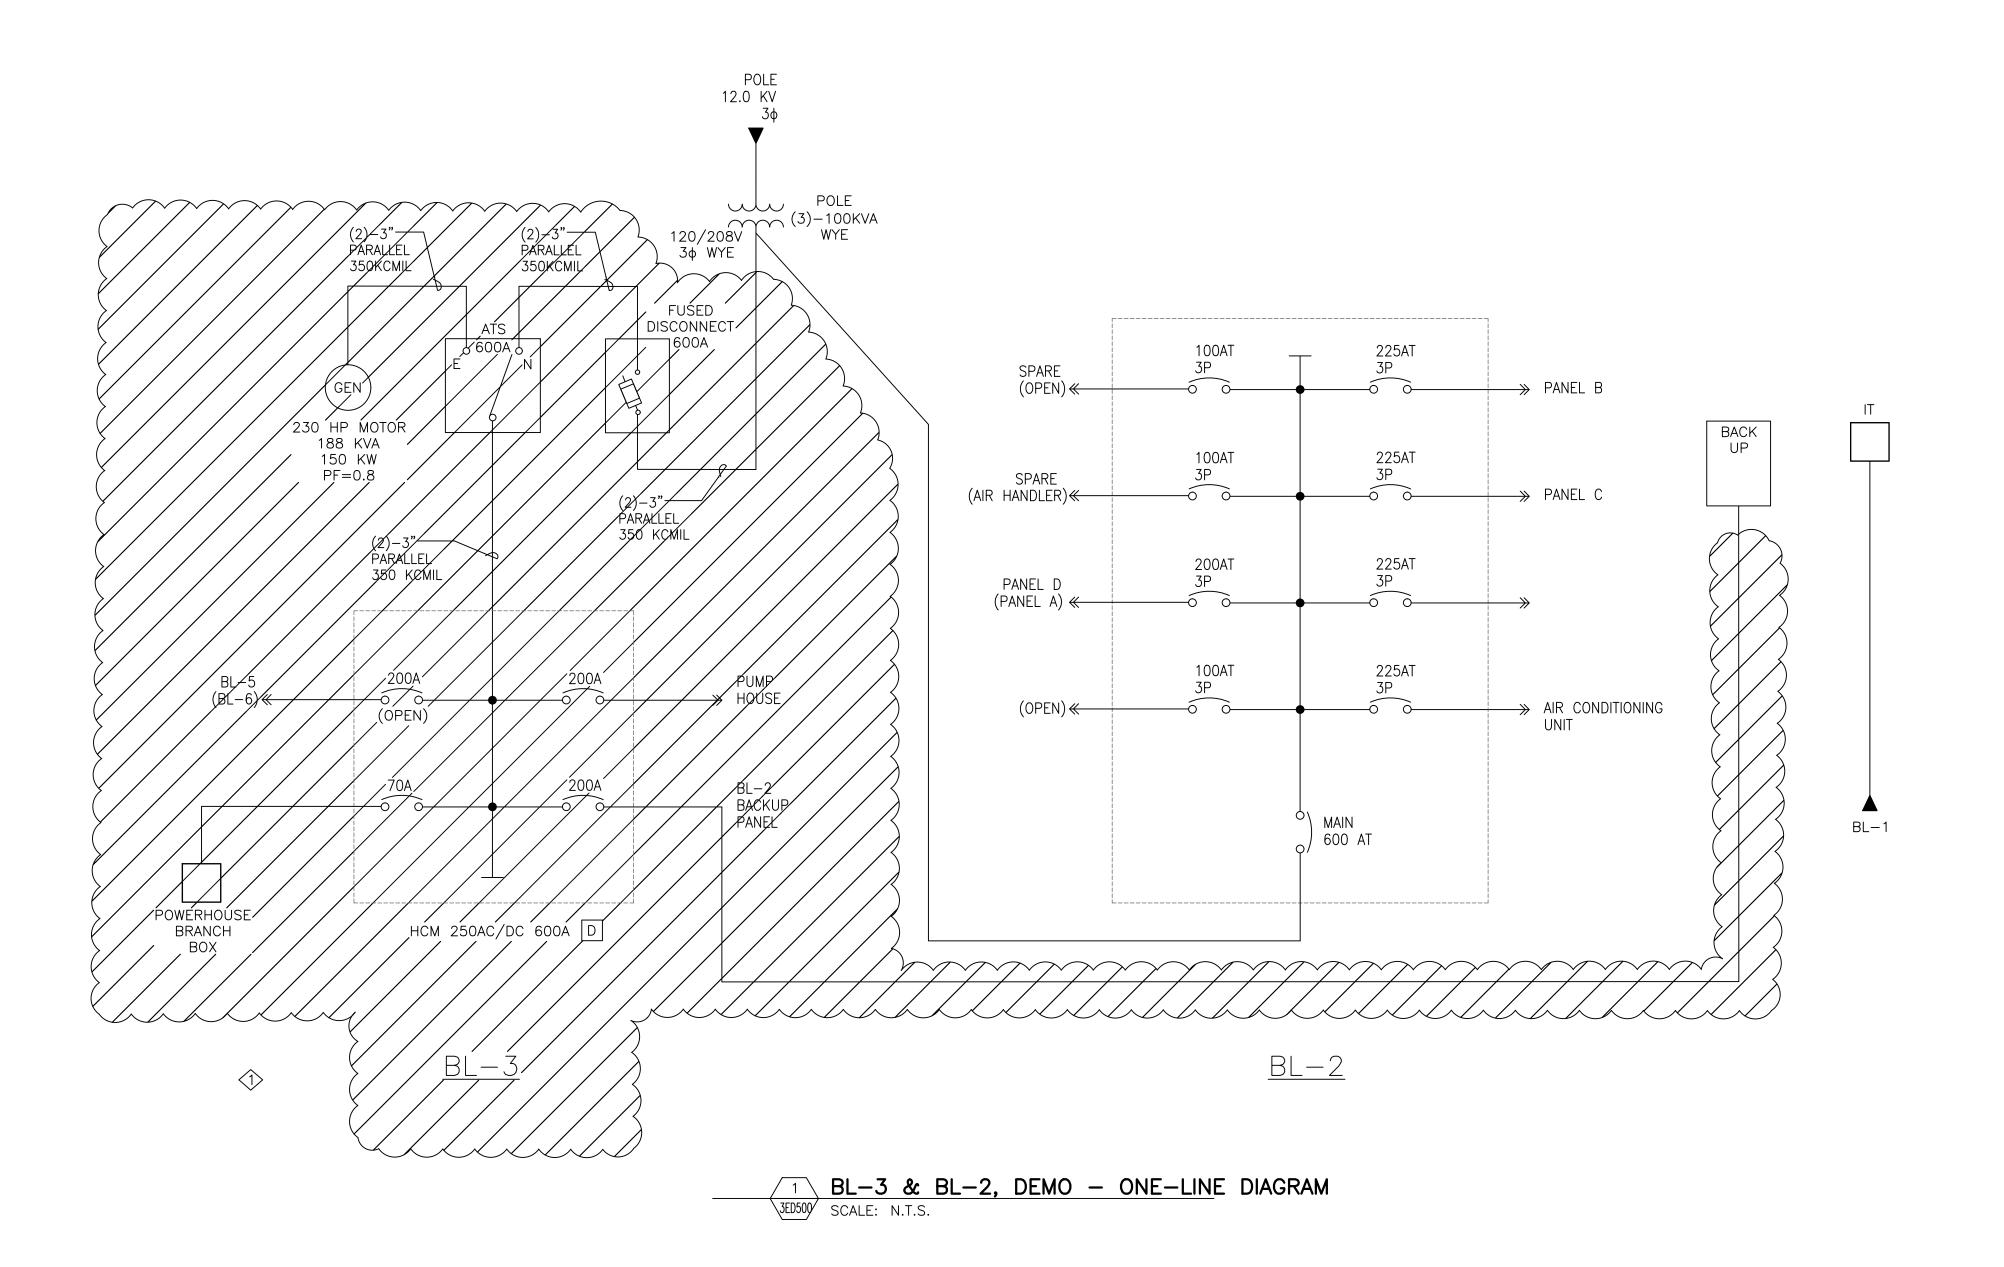

DIVIDINIO.	ACCOUNTER		Architects • Engineers • Surveyors	11283 Emerson Avenue Phone: (304) 464-5305 Parkersburg, West Virginia 26104 Fax: (304) 464-4428	
			CSH 06/16/22	Date	
			CSH	By	
			ISSUED FOR BID	Description	
			0	Rev.	
Drawing Description	WV DEPARTMENT OF AGRICULTURE	217 GUS R. DOUGLASS LN.	CAMPUS SITE PLANNING - PROJECT 3	DEMO - ONE-LINE DIAGRAM	
Project Draw Check Scale Plot Revision Draw	ect: gned wn By	By: /: By: Numl	221 I 06/1	6043 CSH RCM CSH NTS 16/22	

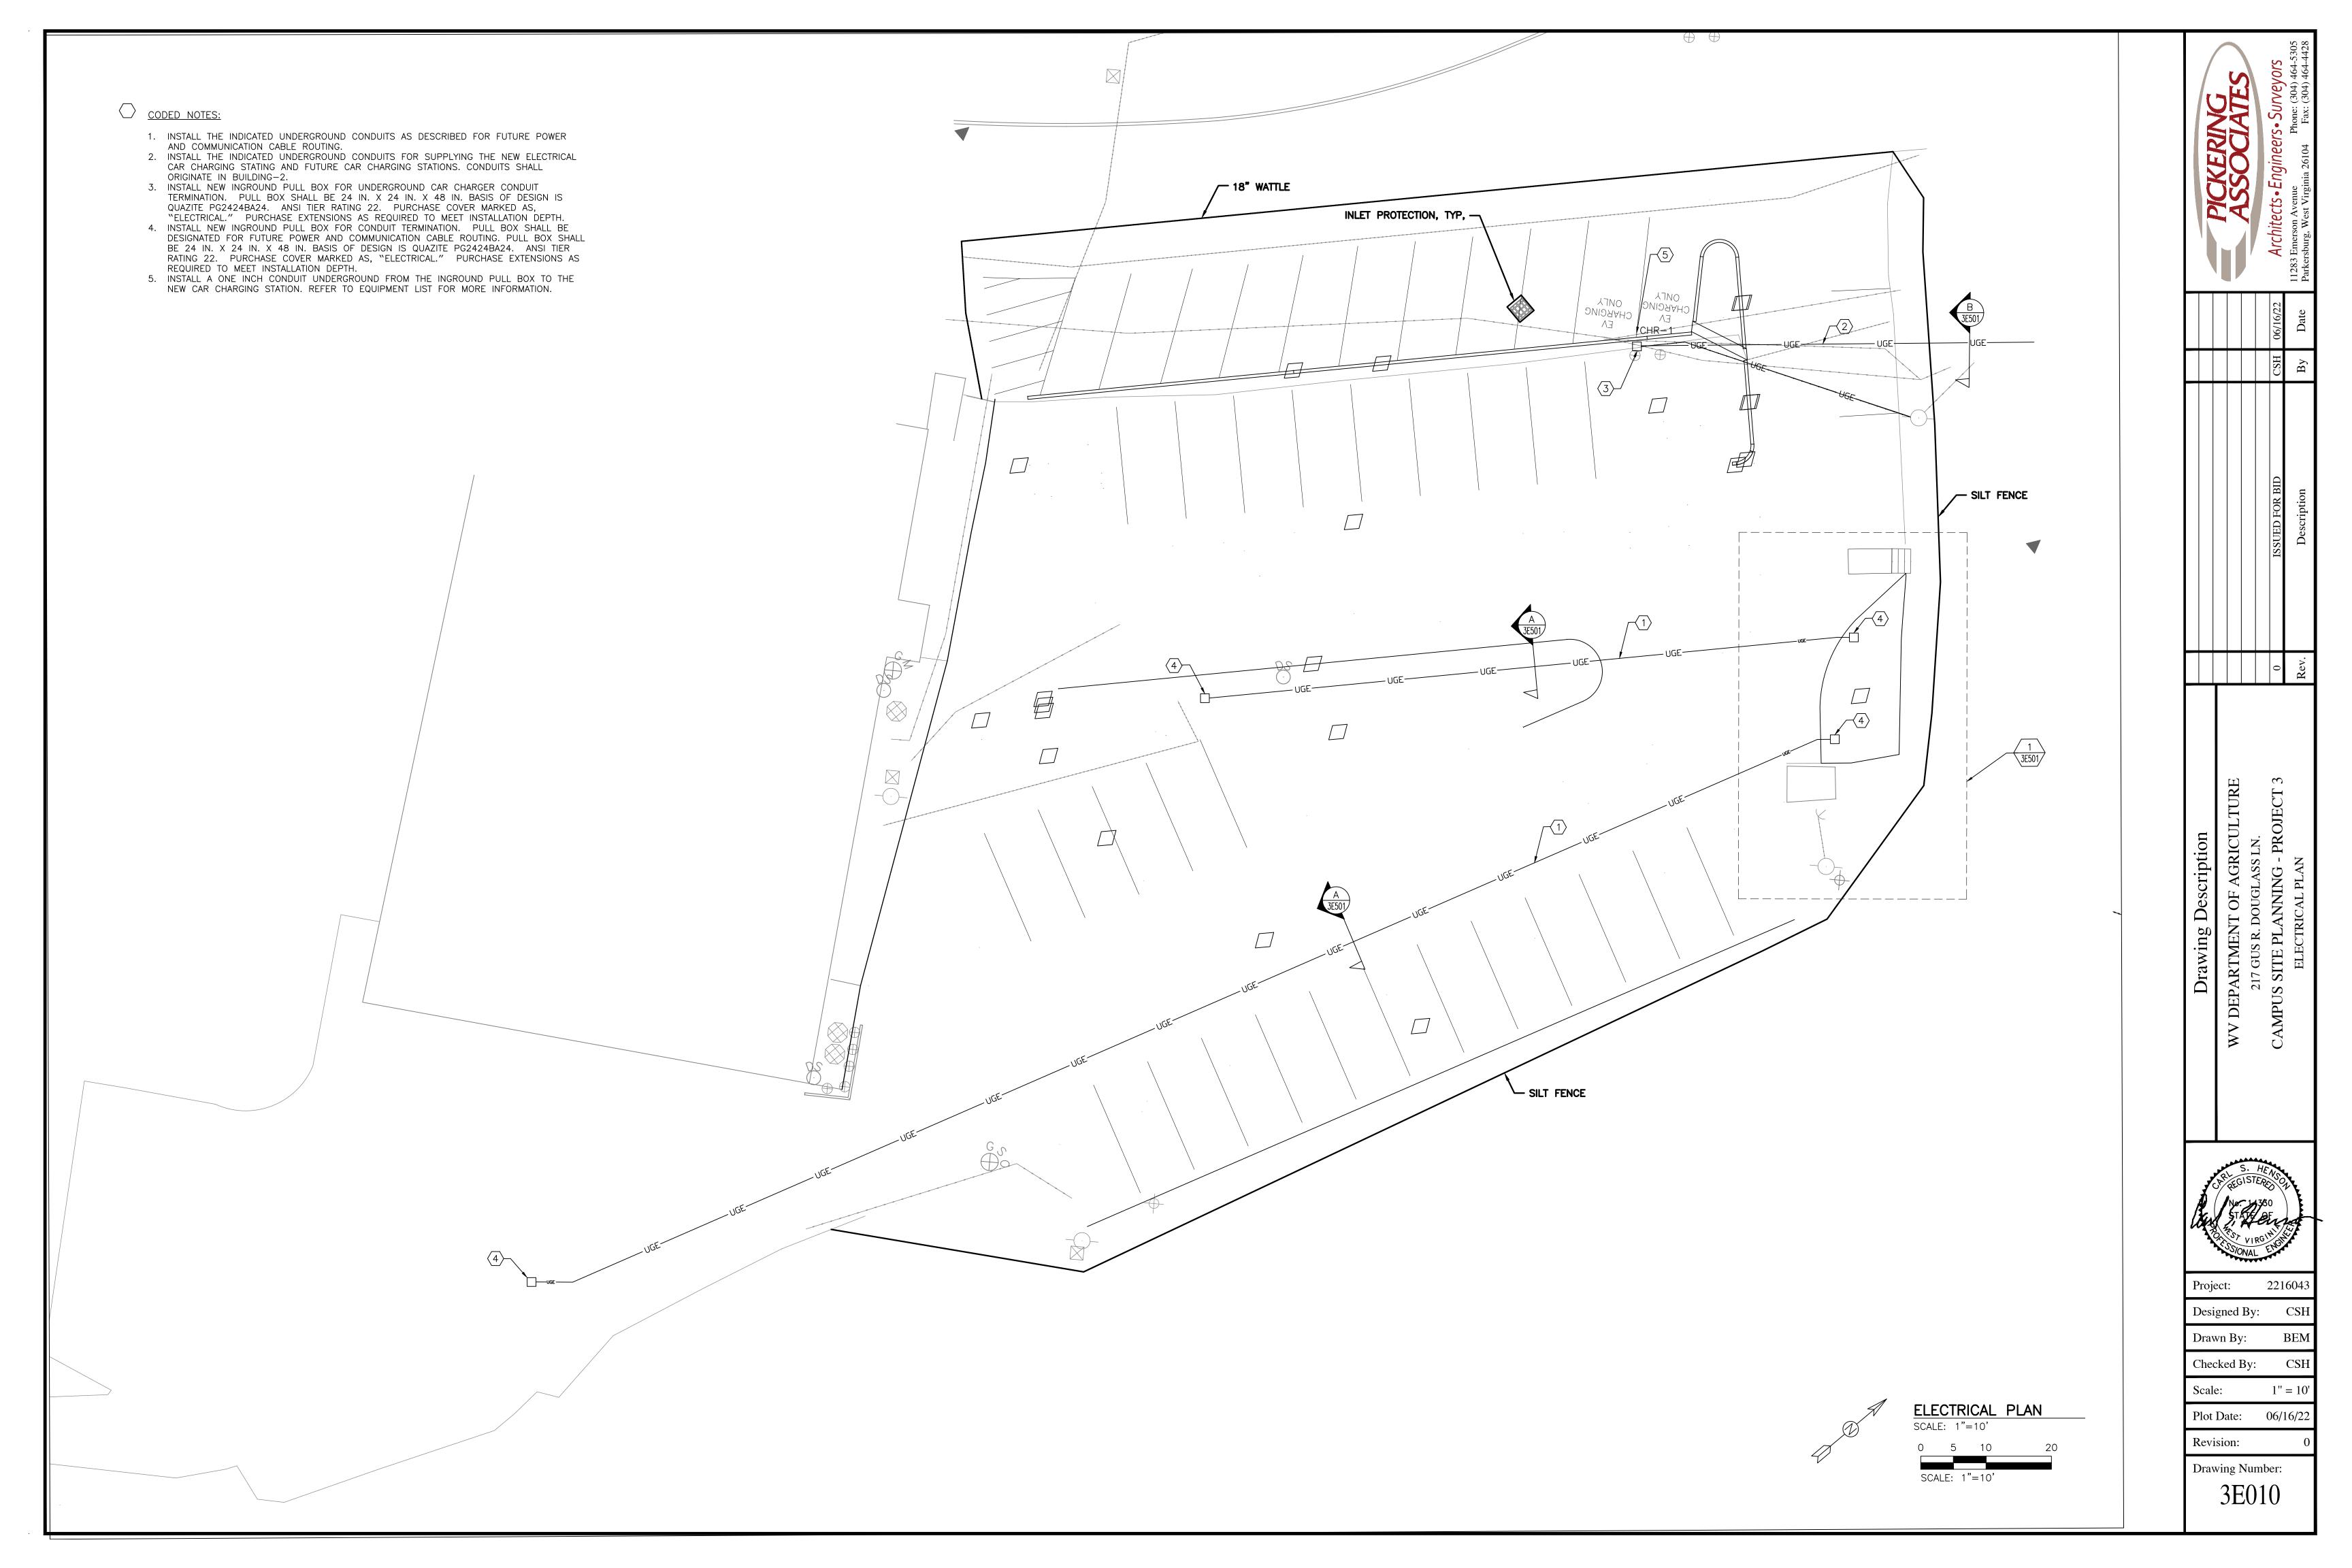


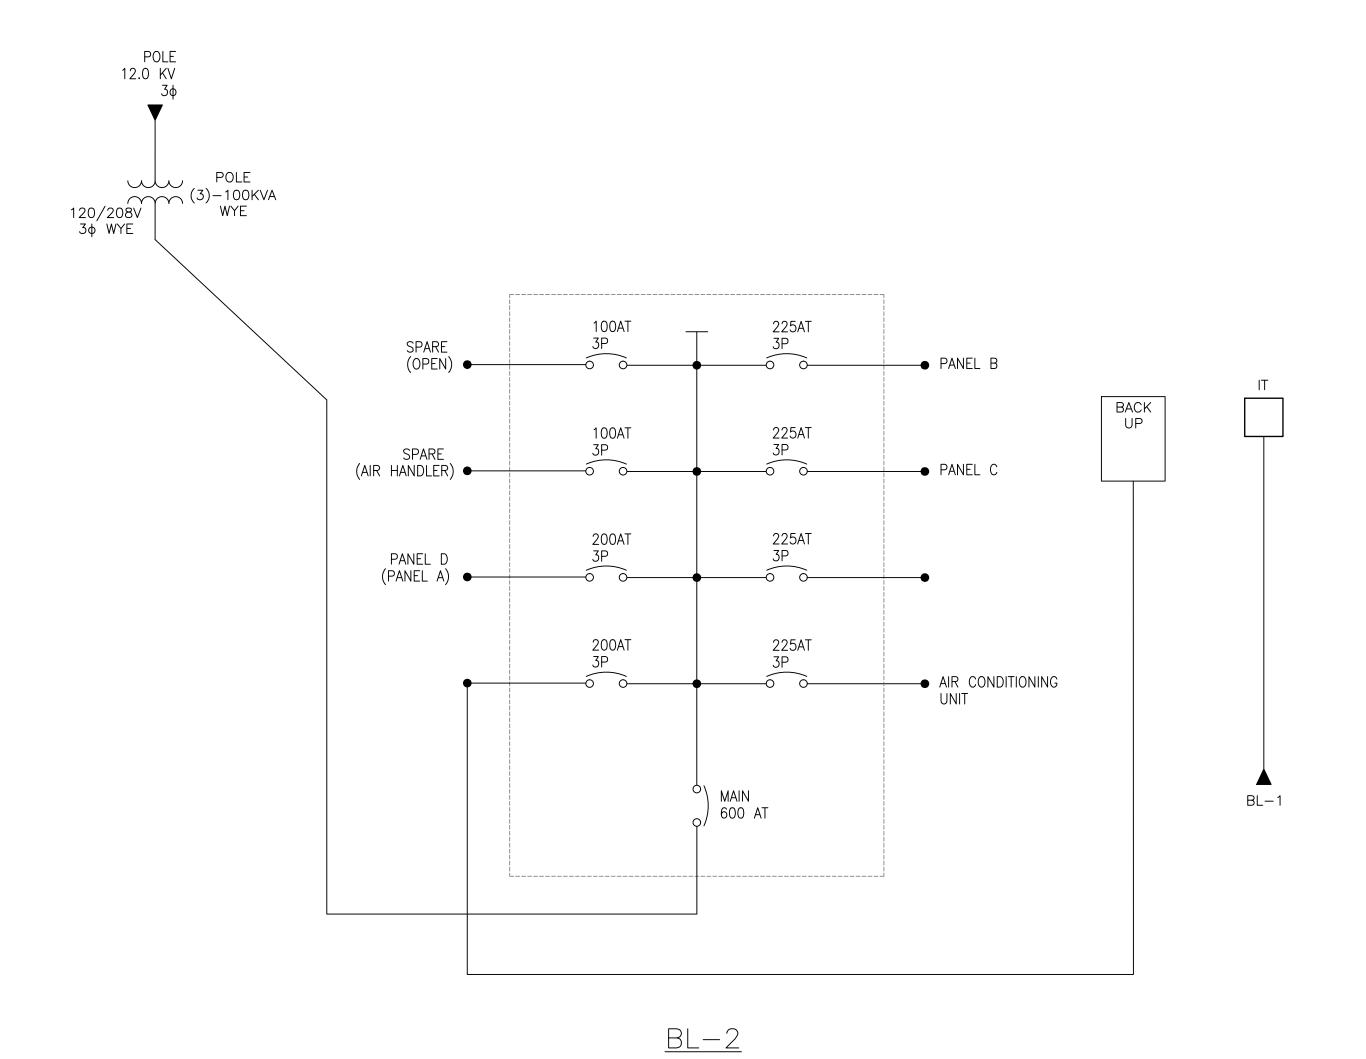

BL-2 - ONE-LINE DIAGRAM


3E500 SCALE: N.T.S.

DICIVEDIA IC	ASSOCIATES		Architects • Engineers • Surveyors	11283 Emerson Avenue Phone: (304) 464-5305 Parkersburg, West Virginia 26104 Fax: (304) 464-4428
			CSH 06/16/22	Date
			CSH	By
			ISSUED FOR BID	Description
			0	Rev.
Drawing Description	WV DEPARTMENT OF AGRICULTURE	217 GUS R. DOUGLASS LN.	CAMPUS SITE PLANNING - PROJECT 3	ONE-LINE DIAGRAM
Project Desired Scale Plot Reviews	ect: gned l wn By cked E	By: : By: Numb	221 ] 06/1	6043 CSH BEM CSH NTS 6/22

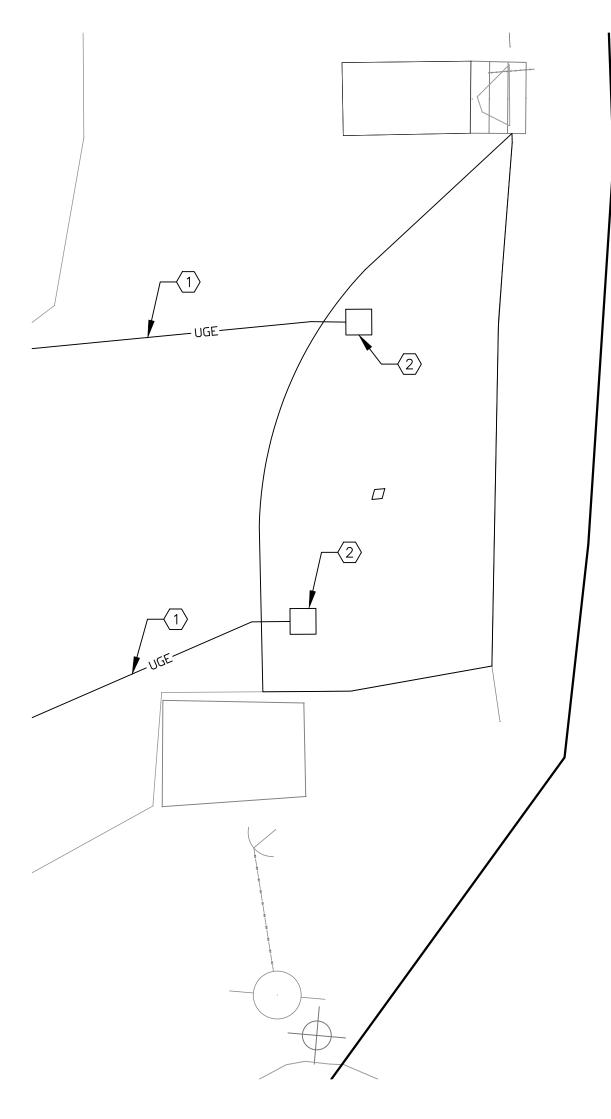

FUTURE CONDUIT LOCATION DETAIL

3E010 3E501 SCALE: 1" = 5'

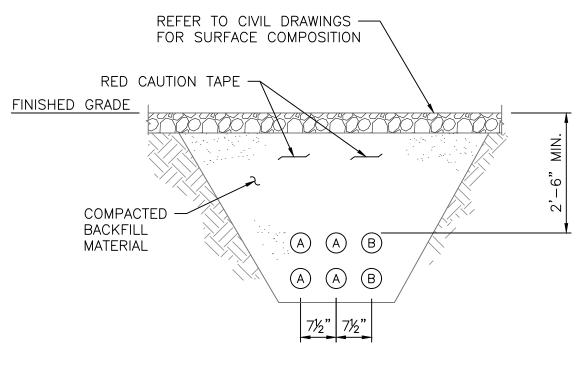


(A)- 4" SCHEDULE 40 PVC CONDUIT (B)- 3" SCHEDULE 40 PVC CONDUIT

FIVE—CONDUIT UNDERGROUND A ELECTRICAL CONDUIT DUCT BANK 3E501 SCALE: N.T.S.


# CODED NOTES:


- 1. INSTALL THE INDICATED UNDERGROUND CONDUITS AS
- DESCRIBED FOR FUTURE POWER AND COMMUNICATION
  CABLE ROUTING.

  2. INSTALL A NEW INGROUND PULL BOX FOR UNDERGROUND
  CAR CHARGER CONDUIT TERMINATION. PULL BOX SHALL BE
  24 IN. X 24 IN. X 48IN. BASIS OF DESIGN IS QUAZITE
  PG2424BA24. ANSI TIER RATING 22. PURCHASE COVER MARKED AS, "ELECTRICAL". PURCHASE EXTENSIONS AS REQUIRED TO MEET INSTALLATION DEPTH.

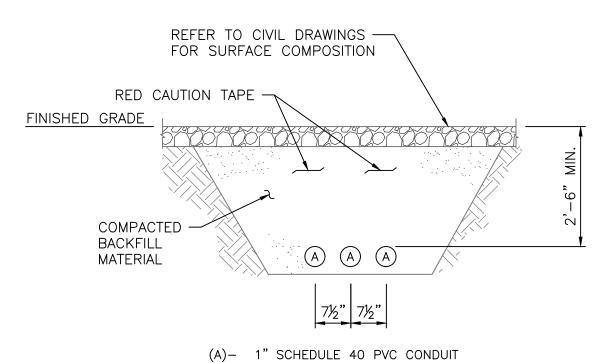

THREE-CONDUIT UNDERGROUND ELECTRICAL CONDUIT DUCT BANK 3E501 SCALE: N.T.S.

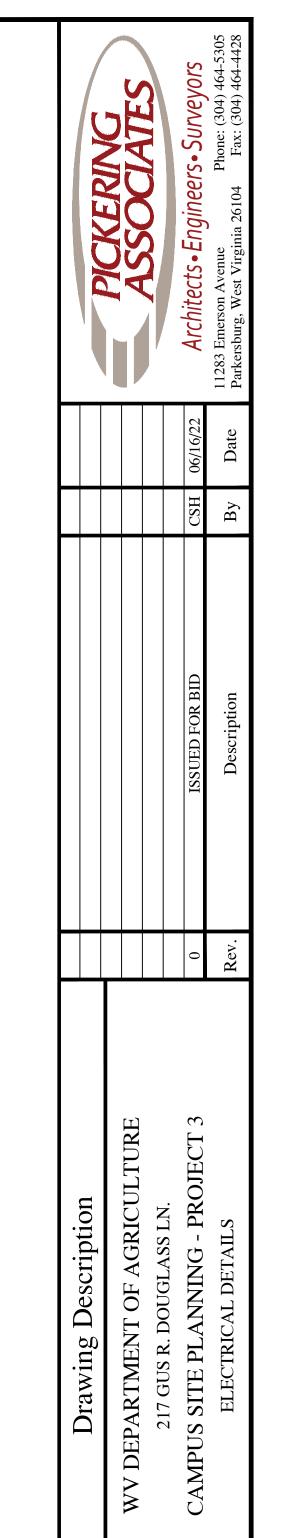

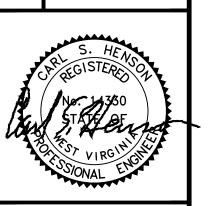

STRYP STRYP STRYP VIRG VIRG VIRG VIRG	SO STATE SIN SENSO
Project:	2216043
Designed By:	CSH
Drawn By:	BEM
Checked By:	CSH
Scale: AS IND	DICATED
Plot Date:	06/16/22
Revision:	0
Drawing Num	

	EQUIPMENT			LOA	D INFORMA	ATION		FEED	SOURCE	CONDUCTORS		S	CON	NDUIT		CONTROL		NOTES/
DESIGNATION	LOAD DESCRIPTION	DAD DESCRIPTION MANUFACTURER		PHASE	(VA)	MCA/FLC	МОСР	MCC/ PANEL	BUCKET/ CKT.	QTY.	SIZE	EGC	SIZE	TYPE	FVNR	VFD	LOTO	COMMENTS
CHR-1	CAR CHARGING STATION, PEDESTAL EXTENSION KIT, DUAL-MOUNT, MODEL HCS-D50P PLUG-IN DUAL CHARGING STATION, 2, 240V, NEMA 6-50	CLIPPERCREEK	208	1	9600	40	50	D	7,9	2	#6	#10	1	RMC/PVC	_	-	_	1,2
_	_		_	_	_	_	_	_	_	_	_	-	_	_	_	_	_	_
_	_		_	_	_	_	_	_	_	_	_	_	_	_	_	_	_	_
NOTES:																		
1. EC SHALL	COORDINATE THE INSTALLATION OF THE	SELECTED DEVICE W	ITH OWNER	R AND/OR T	HEIR SUPF	PLIER.												
2. SUBSTITUT	TONS ARE PERMITTED WITH APPROVAL OF	ENGINEER.																
3.																		
MCA = MAXII	MUM CIRCUIT AMPACITY																	
FLC = FULL	LOAD CURRENT																	
MOCP = MAX	KIMUM OVERCURRENT PROTECTION DEVICE																	
EGC = EQUII	PMENT GROUNDING CONDUCTOR																	
VFD = VAR	IABLE FREQUENCY DRIVE CONTROL																	
FVNR = FUL	L VOLTAGE NON-REVERSING STARTER, WIT	TH OVERLOADS, CON	ITROL TRAN	NSFORMER, S	START/ STO	OP PUSHBUT	TONS AND	AUXILIARY CON	TACT									
P = PARALL	EL FEED																	
_																		

OKT. C	PANI		SIZE:	_ _ _
OKT. C	PANI D LOAI	EL BUS		
CKT.	D LOAI	)	SIZE:	
CKT.				
IUM.	CB/P			
02 2	3271	WIRE SIZE	(VA)	LOAD DESCRIPTION
02 2	20/1	_	_	EXISTING
04 2	20/1	_	_	EXISTING
06 2	20/1	_	_	_
08 2	20/1	_	_	_
10 2	20/1		_	_
12 2	20/1		_	_
14 2	20/1		_	_
16 2	20/1		_	_
18 2	20/1		_	_
20 2	20/1		_	_
22 2	20/1		_	_
24 2	20/1		_	_
26 2	20/1		_	_
28 2	20/1		_	_
30 2	20/1		_	_
32 2	20/1	_	_	_
34 2	20/1	_	_	_
36 2	20/1	_	_	_
38 2	20/1	_	_	_
40 2	20/1	_	_	_
42 2	20/1	_	_	_
( · · · · · · · · · · · · · · · · · · ·	08	20/1 10 20/1 112 20/1 114 20/1 116 20/1 118 20/1 120 20/1 121 20/1 122 20/1 124 20/1 126 20/1 128 20/1 130 20/1 131 20/1 132 20/1 134 20/1 136 20/1 138 20/1 140 20/1	20/1 - 10 20/1 - 112 20/1 - 114 20/1 - 116 20/1 - 118 20/1 - 118 20/1 - 118 20/1 - 118 20/1 - 119 20 20/1 - 119 20/1 - 11	208   20/1   -   -   -

PANEL 'D'
SCHEDULE
SCALE: N.T.S.

	PICKERING	ACCOUNTEC			Architects • Engineers • Surveyors	11283 Emerson Avenue Phone: (304) 464-5305 Parkersburg, West Virginia 26104 Fax: (304) 464-4428
					06/16/22	Date
					CSH	By
					ISSUED FOR BID	Description
					0	Rev.
Drawing Description		WV DEPARTMENT OF AGRICULTURE	MISSAIDING GRIDEL	21/ GOS K. DOUGLASS LIN.	CAMPUS SITE PLANNING - PROJECT 3	ELECTRICAL EQUIPMENT LIST
		No. STATES	S. (ST	HE ER	NSO O	
ORST VIRGINIA						
Project: 2216043  Designed By: CSH						
	awn	_			]	BEM
Checked By: CSH Scale: NTS						
Plot Date: 06/16/22  Revision: 0					0	
Drawing Number:						
3E600						

# GENERAL BUILDING SPECIFICATIONS:

Pre-assemble building fabricated from low maintenance, lightweight corrosive resistant aluminum (factory fabricated). Building exterior shall have no exposed fasteners. **GENERAL**:

**DIMENSIONS:** 4'-0" wide x 6'-0" long and 98-1/2" nominal outside height. Interior dimension from floor to ceiling shall be 90".

Provide structural framing of 6063-T6 aluminum alloy extrusions. Members shall have a QUAKER BRONZE finish. Connections shall be fastened internally to framing system using mechanical fasteners or MIG welded where necessary. Exposed fasteners on framing FRAME CONSTRUCTION:

system are not acceptable.

BASE/FLOOR: Floor structure shall be 1/8" aluminum anti-slip finished floor.

Exterior shall be .032 QUAKER BRONZE aluminum, 2 3/4" THERMAX insulation (R-18) and .032 interior aluminum. Overall thickness of panel shall be

LOWER WALL PANEL:

**ELECTRICAL**:

LIGHTING:

COUNTER:

Constructed using Hardboard- Factory coated FRP with white finish exterior and interior. Roof drains into full perimeter gutter system. **CEILING/ROOF:** 

Fixed windows shall be single pane 1/4" clear tempered safety glass. Sliding window shall have aluminum frame (QUAKER BRONZE) and 1/4" clear tempered safety glass, insect screen, and locking device. Glass shall be glazed within wall system extrusions and not fastened to exterior wall. Glass WINDOWS:

sealed with concealed gasket system.

Sliding door shall be extruded aluminum frame, half glass, top hung style using an overhead track and heavy duty ball bearing nylon tires with steel hub. Door shall be supplied with mortise hook bolt lockset with removable cylinder. Door color shall be QUAKER BRONZE.

Building shall be wired according to N.E.C. standards. Load center shall be a 125 amp main lug, 120/240 unit with 8/16 open circuits. Wiring shall be within surface mounted EMT conduit, and included shall be (qty-1) GFI duplex receptacle with tester.


Lighting shall be a dual bulb fluorescent light with pull switch.

Heating shall be wall mounted electric with fan forced operation, 1500w/5120 BTU and thermostat in a enamel coated 20 ga, steel cabinet. HEAT:

Full width x 24" deep x 3/4" thick white melamine work counter with (qty-1) cable grommet.

# Bronze



 



Twin Modular Services Inc. 1001 Lower Landing Rd.

NJ. 08012

Blackwood,



Twin Modular Services Inc. 1001 Lower Landing Rd. Ste607 Blackwood, NJ. 08012 ÚPUÞÒK\$56-227-0057

e-mail: paul@twinmodular.com peter@twinmodular.com

Y ÒÓÙQYÒKÁ guardboothonline.com quardhousesonline.com guardshackonline.com

IOËEÄK¢Â,OËEÄ

 $OE^* \{ \tilde{a} \} \{ \tilde{AO} \} \tilde{a} \tilde{a} \tilde{a} \}$ RUÓÁÞUÈK

ŠU ÔŒ/QUÞK Blackwood, NJ 08012 TUÖÁÞUÈK

46GBALSD

ÔUŠUÜK ÛWŒŎÜÆÓÜUÞZÒ

JWL

֌/ÒK 11/30/11 ÖÜŒY ÞÁÓŸK

ŒÚÚÜUXÒÖÁÓŸK


ÙPÒÒVK


ÙÔŒŠÒK ÞUÞÒ

SIGNED: DATE:

# ÔWÙVUT ÒÜÁŒÚÚÜUXŒŠ

**CEÁ**CEÚÚUUXÒÖÁCEÚÁÞUVÒÖ CÉXU ÒX QÙ ÒÁQE ÖÁU ÒÙ VIÓT QY

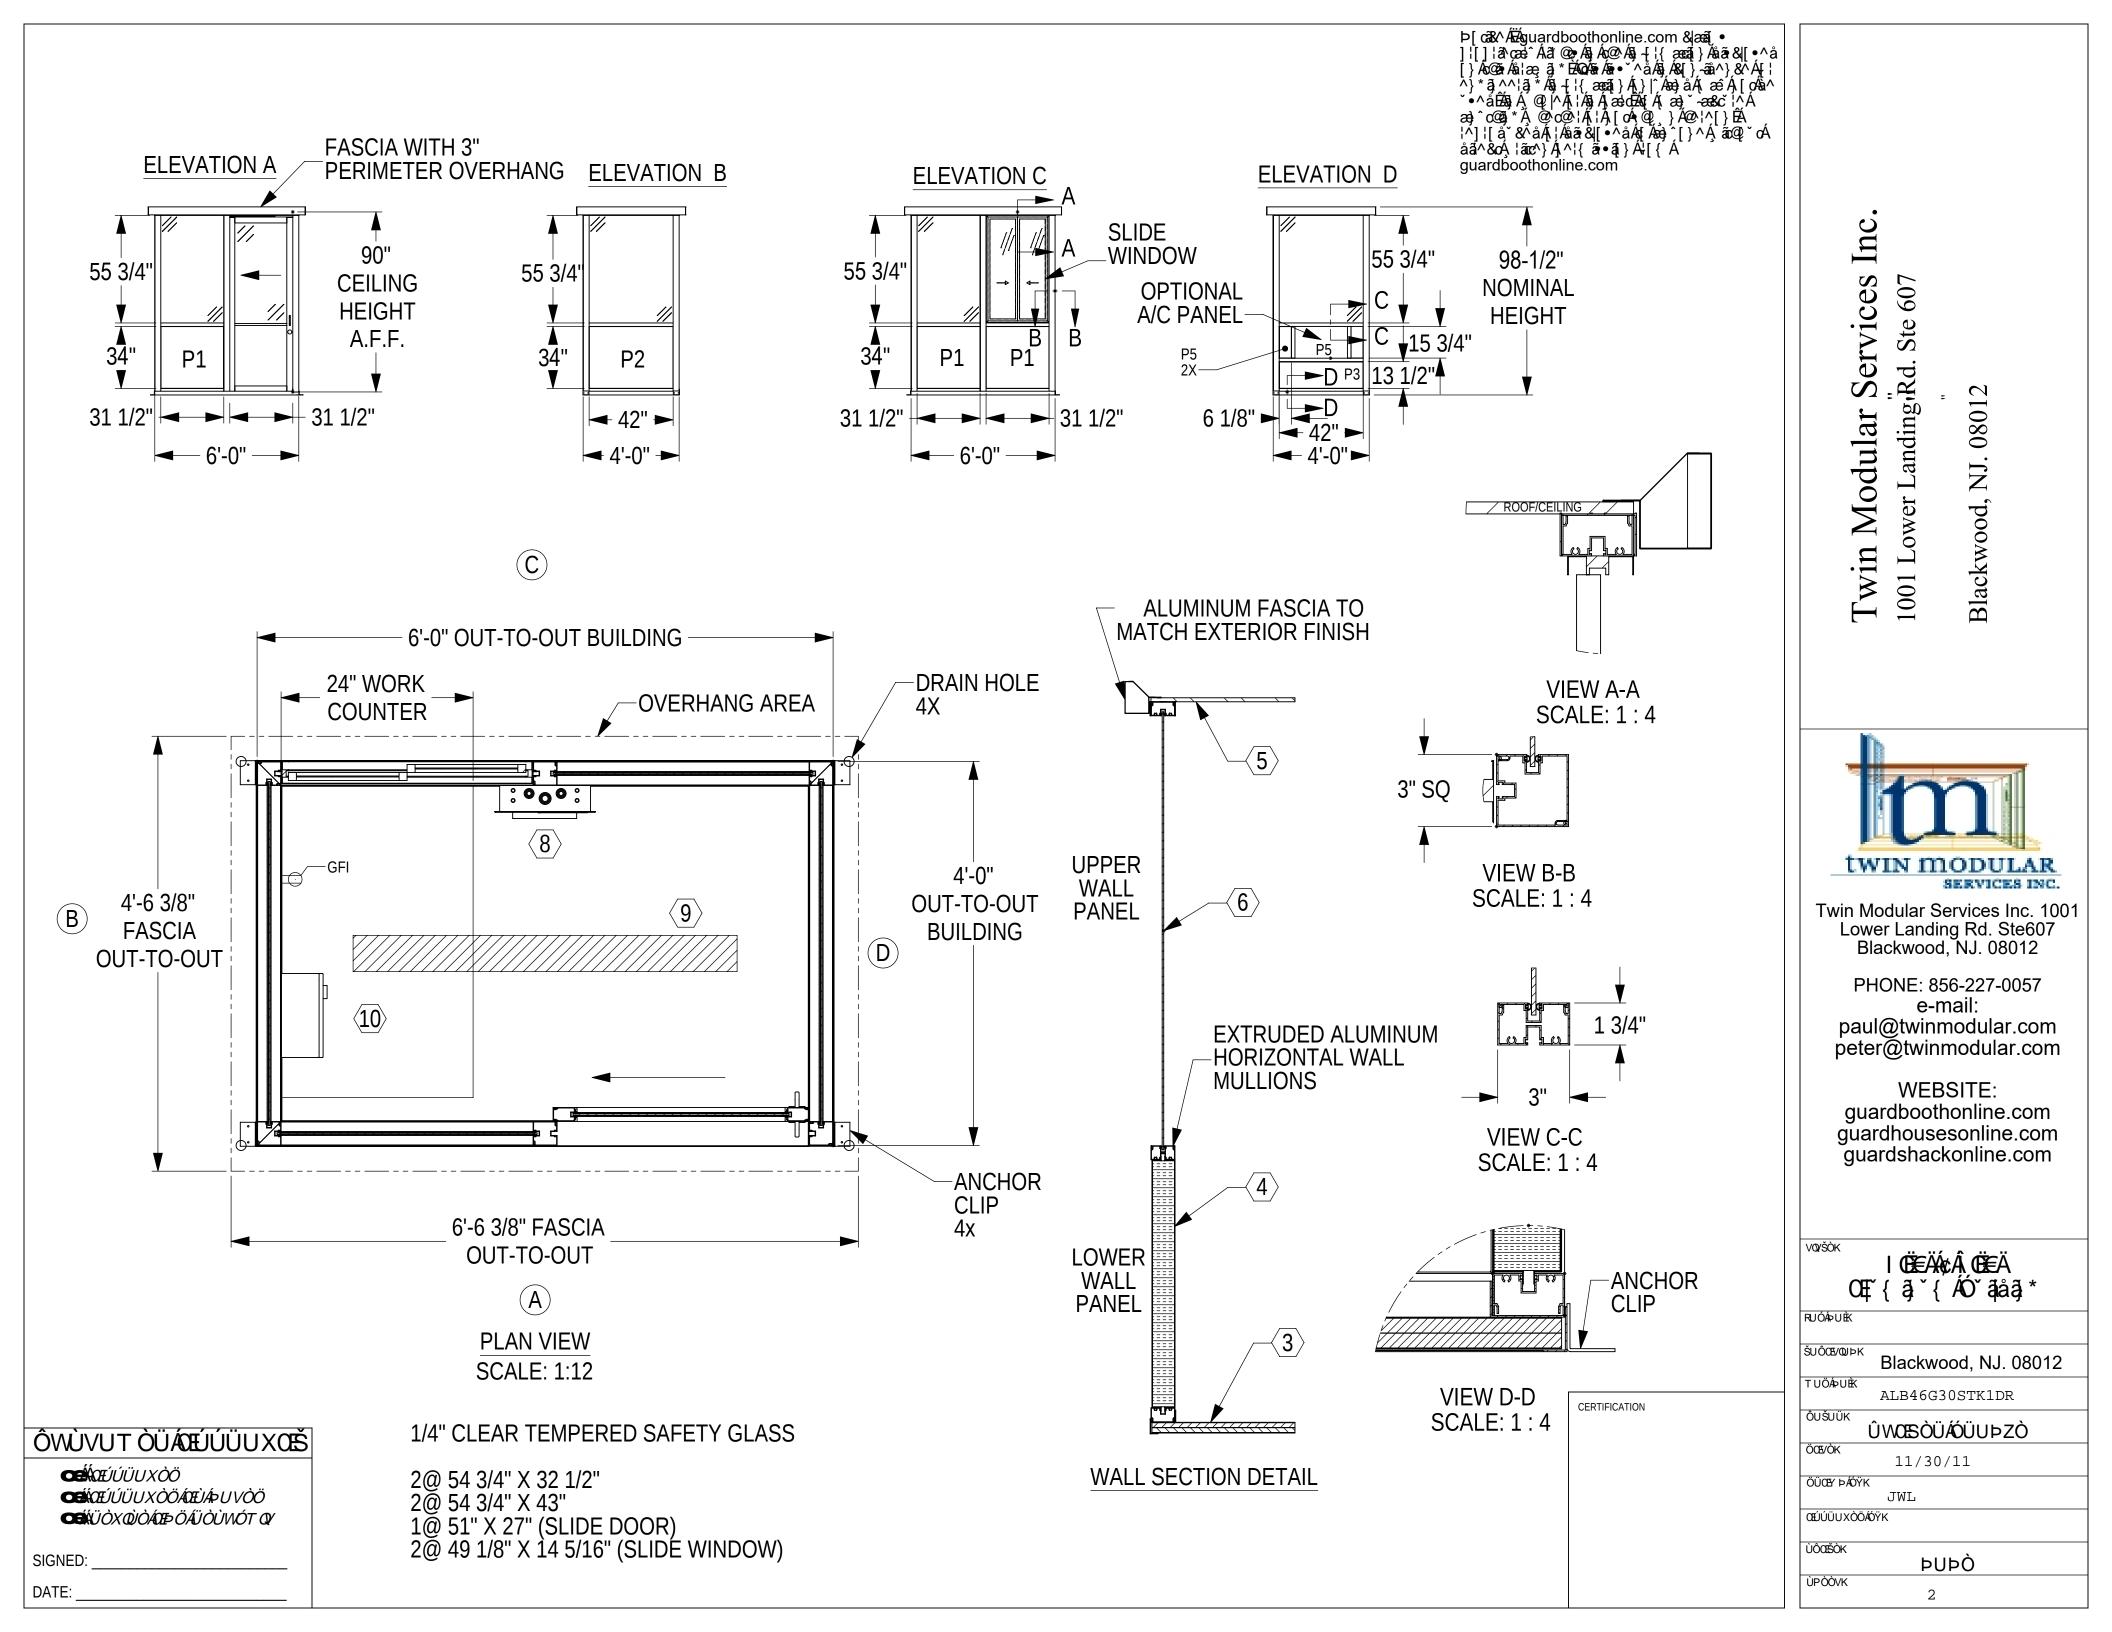

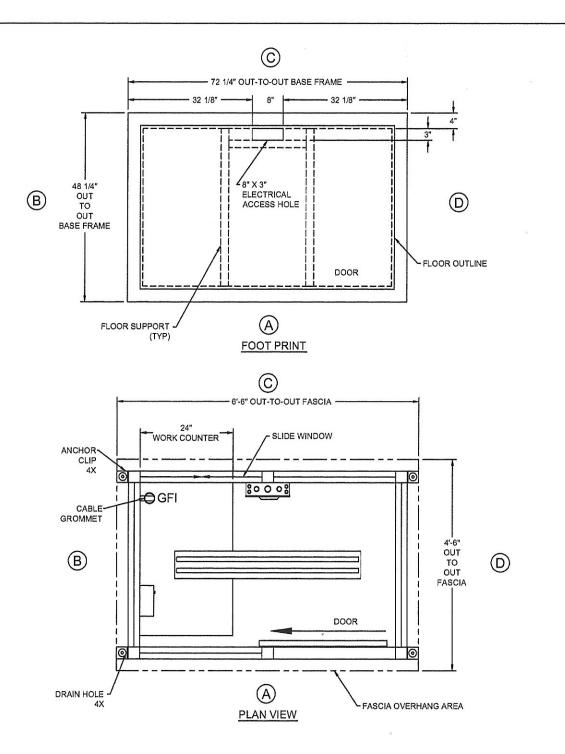

46GBALSD
(ELECTRICAL ACCESS HOLE)



#### Twin Modular Services Inc.

1001 Lower Landing Rd. Ste #607 Blackwood, NJ. 08012-3122

Phone:856-227-0057

WEBSITE: www.guardboothonline.com

E-mail: paul@twinmodularcom

Notice - Twin Modular Services inc. claims proprietary rights in the information disclosed on this drawing. It is issued in confidence for engineering information only and may not be used, in whole or in part, to manufacture anything whether or not shown hereon, reproduced or disclosed to enyone without direct written permission from Twin Modular Services Inc.

TITLE	4'-0" X 6'-0"
	ALUMINUM BUILDING
JOB NO:	0180283
QUOTE NO	-
LOCATION	
MOD NO:	46GBALSD
COLOR:	SEE SPECIFICATIONS
DATE:	10.04.18
DRAWN BY	CDA
SCALE:	1/8" = 1'
SHEET:	1 OF 1

\_\_\_\_

CERTIFICATION



#### State of West Virginia

#### **PURCHASING DIVISION**

#### Construction Bid Submission Review Form

This list has been provided for informational purposes only and is not to be construed as a complete list of request for quotation or bidding requirements for any individual construction project. This list does not and cannot include every item, mistake or oversight that could cause a contractor's bid to be disqualified. Rather, this list is intended to draw attention to some of the most common problems that the Purchasing Division encounters in the bidding process for construction projects. All potential bidders must read the request for quotation, all additional documents, and all instructions relating thereto ("Bid Documents") in their entirety to identify the actual request for quotation and bidding requirements. Failure to read the Bid Documents in their entirety and comply with the stated requirements contained therein may result in bid disqualification.

#### Errors That Shall Be Reason for Immediate Bid Disqualification

- 1. Failure to attend a mandatory pre-bid meeting
- 2. Failure to sign the bid
- 3. Failure to supply a valid bid bond or other surety approved by the state of West Virginia
- 4. Failure to meet any mandatory requirement of the solicitation
- 5. Failure to submit bid prior to the bid opening date and time
- 6. Federal debarment
- 7. State of West Virginia debarment or suspension

#### Errors that May Be Reason for Bid Disqualification Before Contract Award

- 1. Failure to acknowledge receipt of Addenda (only if stipulated as mandatory)
- 2. Debt to the state or political subdivision (must be cured prior to award)
- 3. Workers' Compensation or Unemployment Compensation delinquency (must be cured prior to award)
- 4. Not registered as a vendor with the state of West Virginia (must be cured prior to award)
- 5. Failure to obtain required bonds and/or insurance
- 6. Failure to provide the sub-contractor listing within one business day of bid opening or one business day of the request to do so by the Purchasing Division
- 7. Failure to supply West Virginia contractor's license number with bid or within one day of Purchasing Division request to do so
- 8. Failure to supply a signed drug-free workplace affidavit with bid or within one day of Purchasing Division request to do so
- 9. Failure to use the provided solicitation form (only if stipulated as mandatory)

#### BID BOND PREPARATION INSTRUCTIONS

						RFQ/RFP#	(B)
					Bid Bond		
(A)	WV State Agency	KNOV	V ALL ME	N BY THESE P	RESENTS, That we	e, the undersigned,	
	(Stated on Page 1 "Spending Unit")	(C)		of	<b>(D)</b>		
(B)	Request for Quotation Number (upper right	as Principal, and			of		,
(C)	corner of page #1)					xisting under the laws	
(C)	Your Business Entity Name (or Individual Name if Sole Proprietor)	of the State of	(]	ac Suraty	with its principal of	bound unto The State	
(D)	City, Location of your Company	of West Virginia	as Obligee	in the nenal sur	n of	(K)	
(E)	State, Location of your Company	(\$ (L)	us Congee,	) for the par	vment of which, we	ll and truly to be made,	
(F)	Surety Corporate Name	we jointly and sev	verally bind	ourselves, our h	eirs, administrators	, executors,	
(G)	City, Location of Surety	successors and as	signs.				
(H)	State, Location of Surety		_				
(I)	State of Surety Incorporation					ereas the Principal has su	
(J)	City of Surety's Principal Office	the Purchasing Se	ection of the	Department of	Administration a ce	rtain bid or proposal, atta	ched hereto
(K)	Minimum amount of acceptable bid bond is				t in writing for		
	5% of total bid. You may state "5% of bid"	-					
(T.)	or a specific amount on this line in words.						
(L) (M)	Amount of bond in numbers Brief Description of scope of work	-					
(N)	Day of the month	-					
(O)	Month	NOW '	THEREFO	RE			
(P)	Year	1.0	TILDILDI O				
(Q)	Name of Business Entity (or Individual Name	(a)	If said	bid shall be reje	cted, or		
-	if Sole Proprietor)	(b)	If said	bid shall be ac	cepted and the Prin	ncipal shall enter into a	contract in
(R)	Seal of Principal					rnish any other bonds an	
(S)	Signature of President, Vice President, or					erform the agreement cre	
<b>(The little of the little of </b>	Authorized Agent					void, otherwise this obli	
(T)	Title of Person Signing for Principal					greed that the liability of	
(U)	Seal of Surety	herein stated	iaims nereu	nder snall, in n	o event, exceed the	penal amount of this o	bligation as
(V) (W)	Name of Surety Signature of Attorney in Fact of the Surety	nerem stated					
(**)	Signature of Attorney in Fact of the Surety	The Si	urety for y	alue received. h	nereby stipulates an	d agrees that the obligat	ions of said
						ny extension of time withi	
NOTE 1:	Dated Power of Attorney with Surety Seal					notice of any such extens	
	must accompany this bid bond.		•	·	·	•	
		WIT	ΓNESS, the	following sign	atures and seals of	Principal and Surety, ex	xecuted and
						cipal individually if Pri	ncipal is an
		individual, the _(I	N)day (	of <u>(O)</u>	, 20 <u>(P)</u> .		
		Principal Seal				<b>(O</b> )	
		i ilicipai Seai				(Name of Principal)	
			( <b>R</b> )			(rume or rimerpur)	
			` /		Ву	(S)	
					(Must be Pre	sident, Vice President, or	
					Duly Author	orized Agent)	
						(20)	
						(T) Title	
						Title	
		Surety Seal				<b>(V)</b>	
		_aret, sear	(U)			(Name of Surety)	
			\-/			(	
						(W)	
						Attorney-in-Fact	

IMPORTANT – Surety executing bonds must be licensed in West Virginia to transact surety insurance, must affix its seal, and must attach a power of attorney with its seal affixed.

AGENCY (A)

BID BOND	
KNOW ALL MEN B THESE PRESENTS, That we, the undersigned,	
of	
of,, a corporation of	organized and existing under the laws of the State of
with its principal office in the City of	, as Surety, are held and firmly bound unto the State
of West Virginia, as Obligee, in the penal sum of	(\$) for the payment of which,
well and truly to be made, we jointly and severally bind ourselves, our heirs, ad	ministrators, executors, successors and assigns.
The Condition of the above obligation is such that whereas the Pr Department of Administration a certain bid or proposal, attached hereto and ma	·
NOW THEREFORE,	
(a) If said bid shall be rejected, or (b) If said bid shall be accepted and the Principal shall enter attached hereto and shall furnish any other bonds and insurance required by the agreement created by the acceptance of said bid, then this obligation shall full force and effect. It is expressly understood and agreed that the liability of event, exceed the penal amount of this obligation as herein stated.	he bid or proposal, and shall in all other respects perform be null and void, otherwise this obligation shall remain in
The Surety, for the value received, hereby stipulates and agrees that way impaired or affected by any extension of the time within which the Obliquaive notice of any such extension.	
WITNESS, the following signatures and seals of Principal and Surety,	executed and sealed by a proper officer of Principal and
Surety, or by Principal individually if Principal is an individual, thisday or	
Principal Seal	
Fillicipal Seal	(Name of Principal)
	Ву
	(Must be President, Vice President, or Duly Authorized Agent)
	(Title)
Surety Seal	
	(Name of Surety)

Agency\_\_\_\_\_ REQ.P.O#\_\_\_\_\_

Attorney-in-Fact

**IMPORTANT** – Surety executing bonds must be licensed in **W**est **V**irginia to transact surety insurance must affix its seal and must attach a power of attorney with its seal affixed.

#### State of West Virginia Purchasing Division

#### CERTIFIED DRUG-FREE WORKPLACE REPORT COVERSHEET

In accordance with **West Virginia Code** § 21-1D-7b, no less than once per year, or upon completion of the project, every contractor shall provide a certified report to the public authority which let the contract. That report must include each of the items identified below in the Required Report Content section.

<u>Instructions</u> Vendor should complete this coversheet, attach it to the required report, and submit it to the appropriate location as follows: For contracts more than \$25,000, the report should be mailed to the West Virginia Purchasing Division at 2019 Washington Street East, Charleston, WV 25305. For contracts of \$25,000 or less, the vendor should mail the report to the public authority issuing the contract.

Contract Identification						
Contract Number:						
Contract Purpose:						
Agency Requesting Work:						
Required Report Content The attached report must include each of the items listed below. The vendor should check each box as an indication that the required information has been included in the attached report.						
☐ Information indicating the education and training service to the requirements of <b>West Virginia Code</b> § 21-1D-5 was provided;						
□ Name of the laboratory certified by the United States Department of Health and Human Services or its successor that performs the drug tests;						
☐ Average number of employees in connection with the construction on the public improvement;						
□ Drug test results for the following categories including the number of positive tests and the number of negative tests: (A) Pre-employment and new hires; (B) Reasonable suspicion; (C) Post-accident; and (D) Random.						
endor Contact Information						
/endor Name: Vendor Telephone:						
/endor Address: Vendor Fax:						
Vendor E-Mail:						



# State of West Virginia DRUG FREE WORKPLACE CONFORMANCE AFFIDAVIT West Virginia Code §21-1D-5

I,		, after being first duly	sworn, depose a	and state as follows:
1.	I am an employee of			: and
	I am an employee of	(Compan	y Name)	<u>,</u> , una,
2.	I do hereby attest that _	(6)		
		(Compan	y Name)	
	maintains a written plan policy are in compliance			hat such plan and
The a	above statements are swo	n to under the penalt	of perjury.	
		Printed Name:		
		Signature:		
		Title:		
		Company Name:		
		Date:		
STAT	E OF WEST VIRGINIA,			
COU	NTY OF	, то	-WIT:	
Take	n, subscribed and sworn to	before me this	_day of	·
Ву С	ommission expires		<u>—</u>	
(Seal	)			
			Notary Public)	