



State of West Virginia
 Department of Administration
 Purchasing Division
 2019 Washington Street East
 Post Office Box 50130
 Charleston, WV 25305-0130

Request for Quotation

RFQ NUMBER:
 DCH08105

PAGE:
 1

ADDRESS CORRESPONDENCE TO ATTENTION OF:
 SHELLY MURRAY
 304-558-8801

RFQ COPY

TYPE NAME/ADDRESS HERE

VENDOR

SHIP TO

DIVISION OF CULTURE & HISTORY
 CULTURAL CENTER
 1900 KANAWHA BOULEVARD, EAST
 CHARLESTON, WV
 25305-0300 558-0220

DATE PRINTED:	TERMS OF SALE	SHIP VIA	F.O.B.	FREIGHT TERMS
03/17/2008				

BID OPENING DATE: 03/27/2008 BID OPENING TIME 01:30PM

LINE	QUANTITY	UOP	CAT NO	ITEM NUMBER	UNIT PRICE	AMOUNT
----- ADDENDUM NO. 3 ----- THIS ADDENDUM IS ISSUED TO ADDRESS MISSING ATTACHMENTS THAT WERE LEFT OUT OF ADDENDUM NO. 2 AND BLACKED OUT CALLOUT NUMBERS ON THE ATTACHMENTS OF ADDENDUM NO. 2. ATTACHMENTS: PDF FILES FOR ALL OF ZONE 7 PDF FILES WITH CALLOUT NUMBERS BID OPENING DATE REMAINS: 03/27/2008 ----- END OF ADDENDUM NO. 3 -----						

SEE REVERSE SIDE FOR TERMS AND CONDITIONS

SIGNATURE		TELEPHONE	DATE
TITLE	FEIN	ADDRESS CHANGES TO BE NOTED ABOVE	

WHEN RESPONDING TO RFQ, INSERT NAME AND ADDRESS IN SPACE ABOVE LABELED 'VENDOR'

**GENERAL TERMS & CONDITIONS
REQUEST FOR QUOTATION (RFQ) AND REQUEST FOR PROPOSAL (RFP)**

1. Awards will be made in the best interest of the State of West Virginia.
2. The State may accept or reject in part, or in whole, any bid.
3. All quotations are governed by the *West Virginia Code* and the *Legislative Rules* of the Purchasing Division.
4. Prior to any award, the apparent successful vendor must be properly registered with the Purchasing Division and have paid the required \$125.00 registration fee.
5. All services performed or goods delivered under State Purchase Orders/Contracts are to be continued for the term of the Purchase Order/Contract, contingent upon funds being appropriated by the Legislature or otherwise being made available. In the event funds are not appropriated or otherwise available for these services or goods, this Purchase Order/Contract becomes void and of no effect after June 30.
6. Payment may only be made after the delivery and acceptance of goods or services.
7. Interest may be paid for late payment in accordance with the *West Virginia Code*.
8. Vendor preference will be granted upon written request in accordance with the *West Virginia Code*.
9. The State of West Virginia is exempt from federal and state taxes and will not pay or reimburse such taxes.
10. The Director of Purchasing may cancel any Purchase Order/Contract upon 30 days written notice to the seller.
11. The laws of the State of West Virginia and the *Legislative Rules* of the Purchasing Division shall govern all rights and duties under the Contract, including without limitation the validity of this Purchase Order/Contract.
12. Any reference to automatic renewal is hereby deleted. The Contract may be renewed only upon mutual written agreement of the parties.
13. **BANKRUPTCY:** In the event the vendor/contractor files for bankruptcy protection, this Contract may be deemed null and void, and terminated without further order.
14. **HIPAA Business Associate Addendum -** The West Virginia State Government HIPAA Business Associate Addendum (BAA), approved by the Attorney General, and available online at the Purchasing Division's web site (<http://www.state.wv.us/admin/purchase/vrc/hipaa.htm>) is hereby made part of the agreement. Provided that, the Agency meets the definition of a Covered Entity (45 CFR §160.103) and will be disclosing Protected Health Information (45 CFR §160.103) to the vendor.

INSTRUCTIONS TO BIDDERS

1. Use the quotation forms provided by the Purchasing Division.
2. **SPECIFICATIONS:** Items offered must be in compliance with the specifications. Any deviation from the specifications must be clearly indicated by the bidder. Alternates offered by the bidder as **EQUAL** to the specifications must be clearly defined. A bidder offering an alternate should attach complete specifications and literature to the bid. The Purchasing Division may waive minor deviations to specifications.
3. Complete all sections of the quotation form.
4. Unit prices shall prevail in cases of discrepancy.
5. All quotations are considered F.O.B. destination unless alternate shipping terms are clearly identified in the quotation.
6. **BID SUBMISSION:** All quotations must be delivered by the bidder to the office listed below prior to the date and time of the bid opening. Failure of the bidder to deliver the quotations on time will result in bid disqualifications.

SIGNED BID TO:

Department of Administration
Purchasing Division
2019 Washington Street East
Post Office Box 50130
Charleston, WV 25305-0130

DCH08105

Addendum No. 3

- There was a reference to see attachment for artifact list and artifact case schedule for additional corrections, or additions to. They were not included in the PDF.

Response: They are now attached to Addendum No. 3

- Many of the drawings provided in the final pages of the addendum no. 2 have the callout numbers "blacked" out. (starting at page 25)

Response: These drawings are attached to Addendum No.

Z07 - DISCOVERY ROOM 11

NO.	ELEVATION	TYPE	OVERALL SIZE			DISPLAY AREA			CONTENTS	LIGHT LEVEL	UV	TEMP	HUMIDITY	HS	BACK	REMARKS
			Width (W)	Height (H)	Depth (D)	Width (W)	Height (H)	Depth (D)								
AC-07-002	3 / AC2.74	FH	132"	118"	17"	130"	103"	15-1/4"	15 FC	N	ROOM	40-45%	Y	GL-7-D11-01	4, 6, 10	
								AF-07-A0813								
								AF-07-A0814								
								AF-07-A0815								
								AF-07-A0816								
								AF-07-A0829								
								AF-07-A4313								
								AF-07-A4314								
								AF-07-A4320								
								AF-07-A0779								
								AF-07-A0781								
								AF-07-A0784								
								AF-07-A0817								
								AF-07-A0818								
								AF-07-A4315								
								AF-07-A4319								
AC-07-003A	1 / AC2.74	FH	56"	102-1/2"	11"	54"	87 1/2"	9-1/4"	20 FC	Y	ROOM	ROOM	Y	F-7B	6, 10	
								AF-07-A0793								
								AF-07-A0792								
								AF-07-A0795								
								AF-07-A4299								
								AF-07-A0800								
								AF-07-A0803								
								AF-07-A0804								
								AF-07-A0796								
								AF-07-A4288								
								AF-07-A4300								
								AF-07-A4301								
AC-07-003B	5 / AC2.74	W	6"	6"	3"	3"	3"	3/4"	NR	N	ROOM	40-45%	Y	F-7B	10	
								AF-07-A4297								
AC-07-004B	4 / AC2.74	W	13"	9"	9"	10"	6"	6-3/4"	NR	N	ROOM	ROOM	N	F-7A	10	
								AF-07-A0839								
AC-07-005	N/A	FRG	17"	12"					10 FC	Y	ROOM	ROOM	N	N/A		
								AF-07-A0791								
AC-07-106	2 / AC2.74	FH	56"	118"	15"	54"	103"	13-1/4"	20 FC	N	ROOM	ROOM	Y	F-7A	6, 10	
								AF-07-A0805								
								AF-07-A0807								
								AF-07-A0809								
								AF-07-A0810								
								AF-07-A0811								
								AF-07-A4296								

Z07 - DISCOVERY ROOM 11

NO.	ELEVATION	TYPE	OVERALL SIZE	DISPLAY AREA	CONTENTS	LIGHT LEVEL	UV	TEMP ROOM	HUMIDITY ROOM	HS	BACK	REMARKS
AC-07-225	N/A	FRG	12" 20"		AF-07-A0786 AF-07-A0790	X	Y	ROOM	ROOM	N	M-7C	7
AC-07-226	N/A	FRG	12" 20"		AF-07-A0789 AF-07-A0447	X	Y	ROOM	ROOM	N	M-7B	7

Z07-Discovery Room 12B

NO.	ELEVATION	TYPE	OVERALL SIZE	DISPLAY AREA	CONTENTS	ITEM	LIGHT LEVEL	UV	TEMP	HUMIDITY	HS	BACK	REMARKS
					AF-07-A1609								
					AF-07-A1610								
					AF-07-A1611								
					AF-07-A1612a								
					AF-07-A1612b								
					AF-07-A2440								
					AF-07-A3653								
					AF-07-A3654								
					AF-07-A3655								
					AF-07-A3656								
					AF-07-A3657								
					AF-07-A3658								
					AF-07-A3660								
					AF-07-A3661								
					AF-07-A3662								
					AF-07-A3663								
					AF-07-A3664								
					AF-07-A3665								
					AF-07-A3666								
					AF-07-A3667								
					AF-07-A3659								
					AF-07-A3640								
					AF-07-A3641								
					AF-07-A3642								
					AF-07-A3643								
					AF-07-A3644								
					AF-07-A3645								
					AF-07-A3646								
					AF-07-A3647								Wallmount
					AF-07-A3648								w/GA D 12-15
					AF-07-A3649								Wallmount
					AF-07-A1549								w/GA D 12-14
					AF-07-A1616								w/GA D 12-14
					AF-07-A3650								Mount case
					AF-07-A3651								within larger
					AF-07-A3652								case
					AF-07-A1617								11
					AF-07-A2436								11
					AF-07-A1536								11
					AF-07-A1536								11

Z07-Discovery Room 12B

NO.	ELEVATION	TYPE	OVERALL SIZE		DISPLAY AREA		CONTENTS	ITEM	LIGHT LEVEL		TEMP		HUMIDITY		BACK	REMARKS
			118"	130 1/2"	100"	128 1/2"			20 FC	N	ROOM	N	ROOM			
AC-07-015C	6/AC2.73	FH	14"	118"	100"	128 1/2"	12 1/4"		20 FC	N	ROOM	N	ROOM	F-7B	6	
	SH-015C-01	SG	6"	128 1/2"				AF-07-A1237								
								AF-07-A1239								
								AF-07-A1242								
								AF-07-A1243								
								AF-07-A1244								
								AF-07-A1245								
								AF-07-A1247								
								AF-07-A1249								
								AF-07-A1250								
								AF-07-A1251								
								AF-07-A1252								
								AF-07-A1253								
								AF-07-A1254								
								AF-07-A1281								
								AF-07-A1284								
								AF-07-A1295								
								AF-07-A1345								
								AF-07-A1347								
								AF-07-A1350								
								AF-07-A1353								
								AF-07-A1358								
								AF-07-A1359								
								AF-07-A1361								
								AF-07-A1362								
								AF-07-A1363								
								AF-07-A1365								
								AF-07-A1297								
								AF-07-A1298								
								AF-07-A1299								
								AF-07-A1300								
								AF-07-A1301								
								AF-07-A1302								
								AF-07-A1303								
								AF-07-A1306								
								AF-07-A1307								
								AF-07-A1308								
								AF-07-A1309								
								AF-07-A1310								
								AF-07-A1311								
								AF-07-A1312								
								AF-07-A1313								
								AF-07-A1368								
								AF-07-A1369								
								AF-07-A1371								
								AF-07-A1379								
								AF-07-A1380								
								AF-07-A1382								
								AF-07-A1383								
								AF-07-A1384								
								AF-07-A1386								
								AF-07-A1391								
								AF-07-A1394								
								AF-07-A1396								
								AF-07-A1398								
								AF-07-A1400								

Z07-Discovery Room 12B

NO.	ELEVATION	TYPE	OVERALL SIZE			DISPLAY AREA	CONTENTS	ITEM	LIGHT LEVEL 20 FC	UV Y	TEMP ROOM	HUMIDITY ROOM	HS N	BACK F-7A	REMARKS
			61 1/2"	14"	59 1/2"										
AC-07-015G	6 / AC2.73	FH	118"	14"	59 1/2"	100"									6
	SH-015G-01	SG	59 1/2"	12"											
	SH-015G-02	SG	42"	12"											
	SH-015G-03	SG	19"	12"											
	SH-015G-05	SG	7"	4"											
							AF-07-A1551								
	SH-015G-04	SG	14"	12"											
							AF-07-A1410								
							AF-07-A1411								
							AF-07-A1412								
							AF-07-A1413								
							AF-07-A1414								
							AF-07-A1415								
							AF-07-A1416								
							AF-07-A1417								
							AF-07-A1418								
							AF-07-A1419								
							AF-07-A1420								
							AF-07-A1421								
							AF-07-A1422								
							AF-07-A1423								
							AF-07-A1424								
							AF-07-A1425								
							AF-07-A1552								
							AF-07-A1562								
							AF-07-A1563								
							AF-07-A1564								
							AF-07-A1565								
							AF-07-A1566								
							AF-07-A1567								
							AF-07-A1568								
							AF-07-A1572								
							AF-07-A1573								
							AF-07-A1574								
							AF-07-A1575								
							AF-07-A3703								
							AF-07-A3704								
							AF-07-A3705								
							AF-07-A3706								
							AF-07-A3707								
							AF-07-A3708								
							AF-07-A3709								
							AF-07-A3710								
							AF-07-A3711								
							AF-07-A3712								
							AF-07-A3713								
							AF-07-A3714								
							AF-07-A3715								
							AF-07-A3716								
							AF-07-A3717								
							AF-07-A3718								
							AF-07-A3719								
							AF-07-A3720								

NO.	ELEVATION	TYPE	OVERALL SIZE			DISPLAY AREA			CONTENTS	ITEM	LIGHT LEVEL	UV	TEMP	HUMIDITY	HS	BACK	REMARKS
			Width (W)	Height (H)	Depth (D)	Width (DW)	Height (DH)	Depth (DD)									
AC-07-007	17 / AC2.73	FH	72"	118"	16"	70"	104"	14 1/4"	AF-07-A1438	15 FC	N	ROOM	40-45%	Y	F-7A	4, 6	
									AF-07-A1439								
									AF-07-A3617								
									AF-07-A3618								
									AF-07-A3619								
									AF-07-A3620								
									AF-07-A1470							8	
FR-007-01			5"	7"					AF-07-A1474							8	
FR-007-02			5"	7"					AF-07-A1473							8	
FR-007-03			7"	5"					AF-07-A1472							8	
FR-007-04			5"	7"					AF-07-A1471							8	
FR-007-05			5"	7"					AF-07-A1440							4, 6	
AC-07-009A	17 / AC2.73	W	20-1/2"	16-1/2"	4"	17"	13-1/2"	14 1/4"		NR	N	NR	40-45%	Y	F-7A	4, 6	
AC-07-009B	10 / AC2.73	W	17 1/2"	10 1/2"	4"	14 1/2"	7 1/2"	1 3/4"	AF-07-A1442	20 FC	Y	ROOM	ROOM	N	F-7C	10	
									AF-07-A3626								
AC-07-009C	14 / AC2.73	W	6"	6"	3 3/4"	3"	3"	1 1/2"	AF-07-A3627	10 FC	N	ROOM	ROOM	N	F-7A	10	
AC-07-009D	13 / AC2.73	W1	42"	33"	6"	37-1/2"	28-1/2"	4-1/2"	AF-07-A1452 (312 Snuff Cans)	10 FC	N	ROOM	ROOM	N	F-7A	Recessed portion 3" deep	
AC-07-012B	15 / AC2.73	W	28"	25"	9 1/4"	25"	22"	7"		15 FC	Y	ROOM	ROOM	Y	F-7C	10	
									AF-07-A1466								
									AF-07-A1467								
									AF-07-A1468								
									AF-07-A1469								
									AF-07-A3615								
									AF-07-A3616								
AC-07-012D	11 / AC2.73	W	50"	38"	8"	47"	35"	5 3/4"		15 FC	Y	ROOM	40-45%	Y	F-7A	4, 10	
									AF-07-A1444								
									AF-07-A1445								
									AF-07-A1446								
									AF-07-A1447								
									AF-07-A1448								
									AF-07-A1449								
									AF-07-A1450								
									AF-07-A3621								
									AF-07-A3622								
									AF-07-A3623								
									AF-07-A3624								
									AF-07-A3625								
FR-012D-01		FR	10"	8"					AF-07-A1453							8	

Z07 - DISCOVERY ROOM 12C-#706 C

NO.	ELEVATION	TYPE	OVERALL SIZE	DISPLAY AREA	CONTENTS	ITEM	LIGHT LEVEL	UV	TEMP	HUMIDITY	HS	BACK	REMARKS
AC-07-012F	12 / AC2.73	W	5" 11"	8" 2-3/4"	AF-07-A1443		15 FC	Y	ROOM	ROOM	N	F-7A	10
AC-07-014	16 / AC2.73	FH	84" 118"	82" 100"	AF-07-A1496 AF-07-A1497 AF-07-A1501 AF-07-A1502 AF-07-A1503 AF-07-A1504 AF-07-A1507 AF-07-A3631		5 FC	Y	ROOM	40-45%	Y	GL	
SH-014-01			16" 1-1/2"		AF-07-A3638 2 Batteries AF-07-A3639 AF-07-A1500								
SH-014-02			16" 1-1/2"		AF-07-A3635 AF-07-A3636 AF-07-A3637								
SH-014-03			16" 1-1/2"		AF-07-A1498 AF-07-A1505 AF-07-A1506 AF-07-A3634								
AC-07-237	N/A	FRG	20" 22"		AF-07-A1454 AF-07-A1455 AF-07-A1456 AF-07-A1457			Y	ROOM	ROOM	N	M-7B	7
AC-07-238	N/A	FRG	20" 20"		AF-07-A1458 AF-07-A1459 AF-07-A1460 AF-07-A1461			Y	ROOM	ROOM	N	M-7B	7

Z07-Discovery Room 14

NO.	ELEVATION	TYPE	OVERALL SIZE			DISPLAY AREA			CONTENTS	LIGHT LEVEL	UV	TEMP	HUMIDITY	HS	BACK	REMARKS
			Width (W)	Height (H)	Depth (D)	Width (W)	Height (H)	Depth (D)								
AC-07-016	4 / AC2.73	V	94"	36"	32"	92 1/2"	28 1/2"	30 1/2"	10 FC	Y	ROOM	ROOM	Y	F-7B		
								AF-07-A1619								
AC-07-017B	1 / AC2.73	W	7"	9"	7 1/2"	4"	6"	5 1/4"	10 FC	N	ROOM	ROOM	N	F-7A		
								AF-07-A1635								
AC-07-017C	3 / AC2.73	FH	44"	76"	25"	42"	63"	23 1/4"	20 FC	N	ROOM	ROOM	N	F-7A	6	
								AF-07-A1620								
								AF-07-A1641								
								AF-07-A1642								
								AF-07-A1643								
								AF-07-A1644								
								AF-07-A1645								
								AF-07-A1646								
AC-07-017E	2 / AC2.73	W	14"	23"	5"	11"	20"	2 3/4"	NR	N	ROOM	ROOM	N	F-7B		
								AF-07-1632								
AC-07-204	N/A	FRG	25"	17"					10 FC	Y	ROOM	ROOM	N	M-7B	7	
								AF-07-A1648								
								AF-07-A1649								
								AF-07-A1650								
								AF-07-A1651								
								AF-07-A1652								
								AF-07-A1653								
AC-07-209	N/A	FRG	39"	26"					10 FC	Y	ROOM	ROOM	N	M-7A	7	
								AF-07-A4886								
								AF-07-A4887								
								AF-07-A4888								
								AF-07-A4889								
								AF-07-A4890								
								AF-07-A4891								
AC-07-215	N/A	FRG	15"	37"					10 FC	Y	ROOM	ROOM	N	M-7B	7	
								AF-07-A1621								
								AF-07-A1622								
								AF-07-A1623								
AC-07-216	N/A	FRG	26"	26"					10 FC	Y	ROOM	ROOM	N	M-7A	7	
								AF-07-A1624								
								AF-07-A1625								
								AF-07-A1626								
								AF-07-A1627								
AC-07-217	N/A	FRG	15"	37"					10 FC	Y	ROOM	ROOM	N	M-7B	7	
								AF-07-A1628								
								AF-07-A1629								
								AF-07-A1630								

Z07-Discovery Room 14

NO.	ELEVATION	TYPE	OVERALL SIZE	DISPLAY AREA	CONTENTS	LIGHT LEVEL	UV	TEMP	HUMIDITY	HS	BACK	REMARKS
PB-7-D14-01		PB	33" 33" 6"		AF-07-A1636	N/A	N/A	N/A	N/A	N/A	N/A	
AC-07-291	N/A	FRG	16" 14"		AF-07-A1640	10 FC	Y	ROOM	ROOM	N	M-7A	

Z07-Discovery Room 15

NO.	ELEVATION	TYPE	OVERALL SIZE			DISPLAY AREA			CONTENTS	LIGHT LEVEL	UV	TEMP	HUMIDITY	HS	BACK	REMARKS
			Width (W)	Height (H)	Depth (D)	Width (DW)	Height (DH)	Depth (DD)								
AC-07-017A	7 / AC2.72	V	36"	70"	24"	34 1/2"	35 1/2"	22 1/2"	AF-07-A1663	NR	N	ROOM	ROOM	N	F-7C	
AC-07-019	N/A	FRG	40"	35"					AF-07-A1703	10 FC	Y	ROOM	ROOM	N	N/A	
AC-07-020	5 / AC2.72	FH	94"	118"	15"	92"	101"	13 1/4"	AF-07-A1666 AF-07-A1667 AF-07-A1668 AF-07-A1702 AF-07-A1704 AF-07-A1705 AF-07-A3737	5 FC	Y	ROOM	ROOM	N	GL-7-D13-01A	6
AC-07-021A	N/A	FRG	34 1/4"	17 1/4"					AF-07-A1693 AF-07-A1694	10 FC	Y	ROOM	ROOM	N	M-7C	7
AC-07-021B	N/A	FRG	32 3/4"	12 3/4"					AF-07-1698 AF-07-1699 AF-07-1701	10 FC	Y	ROOM	ROOM	N	M-7C	7
AC-07-021F	10 / AC2.72	W	30"	36"	7"	27"	33"	4 3/4"	AF-07-A1692	5 FC	Y	ROOM	ROOM	Y	N/A	
AC-07-201	N/A	FRG	15"	37"					AF-07-A4892 AF-07-A4893 AF-07-A4894	X	X	ROOM	ROOM	N	M-7B	7
PB-07-015-02		PB	66"	4"	46"				AF-07-A1662	N/A	N/A	N/A	N/A	N/A	N/A	
PB-07-015-01		PB	24"	6"	24"				AF-07-A1697	N/A	N/A	N/A	N/A	N/A	N/A	

Z07 - DISCOVERY ROOM 16

NO.	ELEVATION	TYPE	OVERALL SIZE			DISPLAY AREA			CONTENTS	LIGHT LEVEL	UV	TEMP	HUMIDITY	HS	BACK	REMARKS
			Width (W)	Height (H)	Depth (D)	Width (DW)	Height (DH)	Depth (DD)								
AC-07-024A	11 / AC2.71	CT	27"	14"	20"	24"	12"	15 1/2"	AF-07-A0881	5 FC	Y	ROOM	ROOM	N	F-7B	Mount on AF-07-3815
AC-07-024B	12 / AC2.71	CT	20"	21"	21"	17"	19"	16 1/2"	AF-07-A4909 AF-07-A4910 AF-07-A4911 AF-07-A4912 AF-07-A4913 AF-07-A4914 AF-07-A4915 AF-07-A4916 AF-07-A4917 AF-07-A4918 AF-07-A4919 AF-07-A4920 AF-07-A4921 AF-07-A4922 AF-07-A4923 AF-07-A4924 AF-07-A4925	5 FC	Y	ROOM	ROOM	N	F-7B	Mount on AF-07-3815
AC-07-025CL	10 / AC2.71	FH	34"	138"	36"	33-1/4"	125"	34 1/2"	AF-07-A3818 AF-07-A3820 AF-07-A3821 AF-07-A3822 AF-07-A3823 AF-07-A3824 AF-07-A3825	5 FC	N	ROOM	40-45%	Y	F-7A	4, 5, 6
SH-025CL-01		SW	33 1/4"						AF-07-A1110 AF-07-A1118 AF-07-A1120 AF-07-A1122 AF-07-A3828 AF-07-A3829							
SH-025CL-02		SW	33 1/4"						AF-07-A1111 AF-07-A1114 AF-07-A1115 AF-07-A1124 AF-07-A3880 AF-07-A3881 AF-07-A3832 AF-07-A3883 AF-07-A3889 AF-07-A3840 AF-07-A3841							
SH-025CL-03		SW	33 1/4"						AF-07-A1116							

Z07 - DISCOVERY ROOM 16

NO.	ELEVATION	TYPE	OVERALL SIZE	DISPLAY AREA	CONTENTS	LIGHT LEVEL	UV	TEMP	HUMIDITY	HS	BACK	REMARKS
AC-07-025CR	10 / AC2.71	FH	113" 35"	125" 33 1/2"	AF-07-A0894	5 FC	Y	ROOM	40-45%	Y	F-7A	4, 5, 6
					AF-07-A1123							
					AF-07-A3842							
					AF-07-A3843							
					AF-07-A3844							
					AF-07-A3845							
					AF-07-A3846							
					AF-07-A3847							
					AF-07-A0894							
					AF-07-A0897							
					AF-07-A0898							
					AF-07-A1126							
					AF-07-A1129							
					AF-07-A1131							
					AF-07-A1132							
					AF-07-A3826							
					AF-07-A3827							
					AF-07-A3857							
					AF-07-A3858							
					AF-07-A3860							
					AF-07-A3861							
					AF-07-A3862							
					AF-07-A3863							
					AF-07-A3864							
					AF-07-A3865							
					AF-07-A3866							
					AF-07-A3867							
					AF-07-A3868							
					AF-07-A3869							
					AF-07-A3870							
					AF-07-A3871							
					AF-07-A3872							
					AF-07-A3873							
					AF-07-A3874							
					AF-07-A3875							
					AF-07-A3876							
					AF-07-A3877							
					AF-07-A3878							
					AF-07-A3879							
					AF-07-A3880							
					AF-07-A3881							
					AF-07-A3882							
					AF-07-A3883							
					AF-07-A3884							
					AF-07-A3885							
					AF-07-A3886							
					AF-07-A3887							
					AF-07-A3888							
					AF-07-A3889							
					AF-07-A3890							
					AF-07-A3891							

Z07 - DISCOVERY ROOM 16

NO.	ELEVATION	TYPE	OVERALL SIZE	DISPLAY AREA	CONTENTS	LIGHT LEVEL	UV	TEMP	HUMIDITY	HS	BACK	REMARKS
					AF-07-A3892							
					AF-07-A3893							
					AF-07-A3894							
					AF-07-A3895							
					AF-07-A3896							
					AF-07-A3897							
					AF-07-A3898							
					AF-07-A3899							
					AF-07-A3900							
AC-07-025D	N/A	FRG	24" 22"		AF-07-A0880	10 FC	Y	ROOM	ROOM	N	N/A	
AC-07-025E	13 / AC2.71	W	23" 11"	21 1/2" 6 3/4"		NR	N	ROOM	40-45%	N	F-7A	
					AF-07-A3904							

Z07-Discovery Room 17

NO.	ELEVATION	TYPE	OVERALL SIZE			DISPLAY AREA			CONTENTS	LIGHT LEVEL	UV	TEMP	HUMIDITY	HS	BACK	REMARKS
			Width (W)	Height (H)	Depth (D)	Width (DW)	Height (DHI)	Depth (DD)								
AC-07-027L	3 / AC2.72	FH	92"	112"	30"D - 38"D right	90"	99"	VARIES	10 FC	N	ROOM	ROOM	N	GL-7-D17-02	9, 6	
								AF-07-A1136								
								AF-07-A1135								
								AF-07-A1137								
								AF-07-A1138								
								AF-07-A2204								
								AF-07-A3758						M-7A	7, 8	
								AF-07-A3759								
								AF-07-A3760								
								AF-07-A3762								
								AF-07-A3764								
								AF-07-A3765								
								AF-07-A3761							8	
								AF-07-A1143								
AC-07-027R	3 / AC2.72	FH	52"	112"	14"	50"	99"	12 1/4"	10 FC	N	ROOM	ROOM	N	GL-7-D17-02	6	
								AF-07-A1144								
								AF-07-A1145								
								AF-07-A1146								
								AF-07-A1189								
								AF-07-A3767								
								AF-07-A3768								
								AF-07-A3769								
								AF-07-A3766							8	
								AF-07-A3763							8	
								AF-07-A1169								
AC-07-029	4 / AC2.72	W	29"	66"	9"	26"	63"	6 3/4"	5 FC	Y	ROOM	ROOM	Y	F-7A		
								AF-07-A1170								
								AF-07-A1160								
AC-07-034	2 / AC2.72	W	14"	12"	9"	11"	9"	6 3/4"	NR	N	NR	ROOM	Y	F-7B		
AC-07-108	N/A	FRG	30"	14"					10 FC	Y	ROOM	ROOM	N	M-7B	7	
								AF-07-A1232								
								AF-07-A1233								
								AF-07-A4485								
								AF-07-A1139								
AC-07-109	1 / AC2.72	W	64"	77"	3"	61"	74"	3/4"	5 FC	Y	ROOM	ROOM	Y	F-7A		
AC-07-273	N/A	FRG	75"	50 1/2"					10 FC	Y	ROOM	ROOM	N	N/A		
								AF-07-A4712								
AC-07-274	N/A	FRG	75"	50 1/2"					10 FC	Y	ROOM	ROOM	N	N/A		
								AF-07-A4825								
AC-07-275	N/A	FRG	20"	16"					10 FC	Y	ROOM	ROOM	N	N/A		
								AF-07-A3771								

Z07-Discovery Room 17

NO.	ELEVATION	TYPE	OVERALL SIZE	DISPLAY AREA	CONTENTS	LIGHT LEVEL	UV	TEMP	HUMIDITY	HS	BACK	REMARKS
AC-07-276	N/A	SW	72"	12"	AF-07-A1159 AF-07-A1553 AF-07-A3797 AF-07-A3800 AF-07-A3805 AF-07-A3806 AF-07-A3807 AF-07-A3808 AF-07-A3809 AF-07-A3810 AF-07-A3811 AF-07-A3812	N/A	N/A	N/A	N/A	N/A	N/A	
AC-07-277	N/A	SW	12"	8"	AF-07-A3779 AF-07-A3780 AF-07-A3787 AF-07-A3788	N/A						
AC-07-278	N/A	SW	12"	8"	AF-07-A3798 AF-07-A3799 AF-07-A3804	N/A						
AC-07-279	N/A	SW	20"	8"	AF-07-A1151 AF-07-A1152 AF-07-A3794	N/A						
AC-07-280	N/A	SW	12"	8"	AF-07-A3773 AF-07-A3774 AF-07-A3775 AF-07-A3776 AF-07-A3777 AF-07-A3778	N/A						
AC-07-281	N/A	FRG	13"	13"	AF-07-A4546	10 FC	Y	ROOM	ROOM	N	N/A	
PB-7-D17-01	N/A	PB	132"	36"	AF-07-A1148 AF-07-A1157 AF-07-A3834							

Z07-Discovery Room 18

NO.	ELEVATION	TYPE	OVERALL SIZE			DISPLAY AREA			CONTENTS	LIGHT LEVEL	UV	TEMP	HUMIDITY	HS	BACK	REMARKS
			Width (W)	Height (H)	Depth (D)	Width (DW)	Height (DH)	Depth (DD)								
AC-07-110	10 / AC2.74	FH	91-5/8"	96"	11"	89-5/8"	90-1/8"	9-1/4"	AF-07-A1174	5 FC	Y	ROOM	ROOM	Y	TBD	6, 10
									AF-07-A1176							
									AF-07-A1190							
									AF-07-A1205							
									AF-07-A1206							
									AF-07-A1209							
									AF-07-A3901							
									AF-07-A3902							
									AF-07-A3903							
									AF-07-A4552							
AC-07-111L	9 / AC2.74	FH	92"	96"	8"	90"	83"	6-1/4"	AF-07-A1193	5 FC	Y	ROOM	ROOM	Y	F-7C	10
									AF-07-A1194							
AC-07-111R	9 / AC2.74	FH	90"	96"	8"	88"	83"	6-1/4"	AF-07-A1195	5 FC	Y	ROOM	ROOM	Y	F-7C	10
									AF-07-A1196							
AC-07-112L	11 / AC2.74	FH	87"	118"	14-3/4"	85"	105"	13"	AF-07-A2505	10 FC	Y	ROOM	ROOM	Y	F-7B	6, 10
	FR-112L-01	FR	8-1/2"	12"												8
	SH-112L-01	S	21"	1-1/2"	11"				AF-07-A1198							
									AF-07-A1199							
									AF-07-A1200							
									AF-07-A1202							
									AF-07-A1208							
									AF-07-A2511							
AC-07-112R	11 / AC2.74	FH	87"	118"	45"	85"	105"	43-1/4"	AF-07-A1197	10 FC	Y	ROOM	ROOM	Y	F-7A	6
AC-07-263	N/A	FRG	12"	46"					AF-07-A1180	10 FC	Y	ROOM	ROOM	N	M-7B	7
									AF-07-A1181							
									AF-07-A1182							
									AF-07-A1183							
									AF-07-A1184							
AC-07-268	N/A	FRG	12"	46"					AF-07-A1185	10 FC	Y	ROOM	ROOM	N	M-7A	7
									AF-07-A1186							
									AF-07-A1187							
									AF-07-A1188							
									AF-07-A1189							

Z07-Discovery Room 20

NO.	ELEVATION	TYPE	OVERALL SIZE			DISPLAY AREA			CONTENTS	LIGHT LEVEL	UV	TEMP	HUMIDITY	HS	BACK	REMARKS
			Width (W)	Height (H)	Depth (D)	Width (DW)	Height (DH)	Depth (DD)								
AC-07-045B	8 / AC2.74	W	14-1/2"	11-1/2"	3"	11-1/2"	8-1/2"	3/4"	10 FC	Y	ROOM	ROOM	N	TBD		
AC-07-045A	7 / AC2.74	W	4"	4"	4"	1"	1"	1-3/4"	15 FC	N	ROOM	ROOM	N	TBD		
AC-07-046	6 / AC2.74	V	20"	90"	28"	18-1/2"	48"	26-1/2"	NR	N	ROOM	ROOM	N	TBD	42" PED	
AC-07-222	N/A	FRG	11"	14"												
AC-07-223	N/A	FRG	11"	14"												
AC-07-224	N/A	FRG	11"	14"												
AC-07-227	N/A	FRG	11"	14"												
AC-07-228	N/A	FRG	11"	14"												
AC-07-230	N/A	FRG	11"	14"												
AC-07-231	N/A	FRG	11"	14"												
AC-07-232	N/A	FRG	11"	14"												
AC-07-233	N/A	FRG	11"	14"												
AC-07-221	N/A	S	20"	1-1/2"	10"											
PB-07-D20-01		PB	76"	8"	38"										mount to PB and wall	
PB-07-D20-02		PB	6"	8"	38"										mount to PB and wall	
PB-07-D20-03		PB	38"	23"	30"										mount to PB	

Z07 - DISCOVERY ROOM 21

NO.	ELEVATION	TYPE	OVERALL SIZE			DISPLAY AREA			CONTENTS	LIGHT LEVEL	UV	TEMP	HUMIDITY	HS	BACK	REMARKS
			Width (W)	Height (H)	Depth (D)	Width (DW)	Height (DH)	Depth (DD)								
AC-07-052	12 / AC2.74	FH	70-7/8"	122"	10"	68-7/8"	83"	8-1/4"	5 FC	Y	ROOM	ROOM	Y	GL-7-D21-04	6	
								AF-07-A1776								
								AF-07-A1777								
								AF-07-A1779								
								AF-07-A1780								
								AF-07-A1790								
								AF-07-A1791								
								AF-07-A1815								
								AF-07-A3926							8	
FR-052-01		FR	8 1/2"	14"												
AC-07-057	N/A	FRG	8-1/2"	11"					10 FC	Y	ROOM	ROOM	N	N/A		
AC-07-098	N/A	FRG	34-1/2"	44"					5 FC	Y	ROOM	ROOM	Y	N/A		
AC-07-290	14 / AC2.74	FHD	98"	122"	36"	96"	83"	34-1/4"							GL-7-D21-03	
								AF-07-A1793								
								AF-07-A1795								
								AF-07-A1797								
								AF-07-A1800								
								AF-07-A1801								
								AF-07-A1816								
								AF-07-A3835								
								AF-07-A4720								
								AF-07-A1754								
DR-290-01			31"	3-1/2"	24"	29-1/2"		22-1/2"								
								AF-07-A1760								
								AF-07-A1761								
								AF-07-A1766								
DR-290-02			31"	3-1/2"	24"	29-1/2"		22-1/2"								
								AF-07-A1758a								
								AF-07-A1758b								
								AF-07-A4822								
DR-290-03			31"	3-1/2"	24"	29-1/2"		22-1/2"								
								AF-07-A1759								
								AF-07-A1764								
								AF-07-A1765								
								AF-07-A1772								
DR-290-04			31"	3-1/2"	24"	29-1/2"		22-1/2"								
								AF-07-A1769								
								AF-07-A1781								
								AF-07-A1782								
								AF-07-A1784								
								AF-07-A4547								
								AF-07-A4549								

Z07-Discovery Room 22

NO.	ELEVATION	TYPE	OVERALL SIZE			DISPLAY AREA			CONTENTS	LIGHT LEVEL	UV	TEMP	HUMIDITY	HS	BACK	REMARKS
			Width (W)	Height (H)	Depth (D)	Width (W)	Height (H)	Depth (D)								
AC-08-010	19 / AC2.74	W	19"	14"	5"	16"	11"	2-3/4"	5 FC	Y	ROOM	ROOM	N	TBD		
AC-07-065	16 / AC2.74	W	38"	38"	4"	35"	35"	1-3/4"	5 FC	Y	ROOM	ROOM	Y	TBD		
AC-07-068	17 / AC2.74	W	15"	14"	8"	12"	11"	5-3/4"	NR	N	ROOM	ROOM	N	TBD		
AC-07-071	20 / AC2.74	W	20-1/2"	14"	4"	17-1/2"	11"	1-3/4"	10 FC	Y	ROOM	ROOM	N	TBD		
AC-07-095	15 / AC2.74	W	77"	98"	3"	74"	95"	3/4"	5 FC	Y	ROOM	ROOM	N	TBD		
AC-07-107	18 / AC2.74	W	40"	42"	20"	37"	39"	17-3/4"	20FC	N	ROOM	45%	Y	TBD	4	
PB-07-D22-01	PB		66"	12"	18"				NR	-	-	-	-	-	PLINTH ONLY	

Z07 - SHOW PATH #701#704

NO.	ELEVATION	TYPE	OVERALL SIZE	DISPLAY AREA	CONTENTS	LIGHT LEVEL	UV	TEMP	HUMIDITY	HS	BACK	REMARKS
AC-07-093	7 / AC2.71	W2	60" 72" 15"	55 1/2" 67 1/2" 13 1/2"	AF-07-A4672	5 FC	N	ROOM	40-45%	Y	F-7B	1, 2, 3, 4, 6
					AF-07-A4673							
					AF-07-A4674							
					AF-07-A4675							
					AF-07-A4676							
					AF-07-A4677							
					AF-07-A4678							
					AF-07-A4679							
					AF-07-A4680							
					AF-07-A4681							
					AF-07-A4682							
					AF-07-A4683							
					AF-07-A4684							
					AF-07-A4685							



2

SCALE: 1/4" = 1'-0"

REFLECTED CEILING PLAN - BAY B

DRAWN BY: JDO STAFF
 CHECKED BY: JDO STAFF
 ISSUE DATE: 03-01-04
 REVISIONS DATE:




Interior renovation for:
West Virginia State Museum Cultural Center
 1900 Kanawha Blvd., East
 Charleston, WV 25305-0300

RS&L
 Commercial Architecture
 8927 Research Road
 Suite A
 Cincinnati, OH 45236
 Email: info@rsandl.com
 TEL: 513-981-9590
 FAX: 513-981-9551

ZONE 3
 REFLECTED CEILING PLAN

D4.04B

REV. PROJECT # 20014

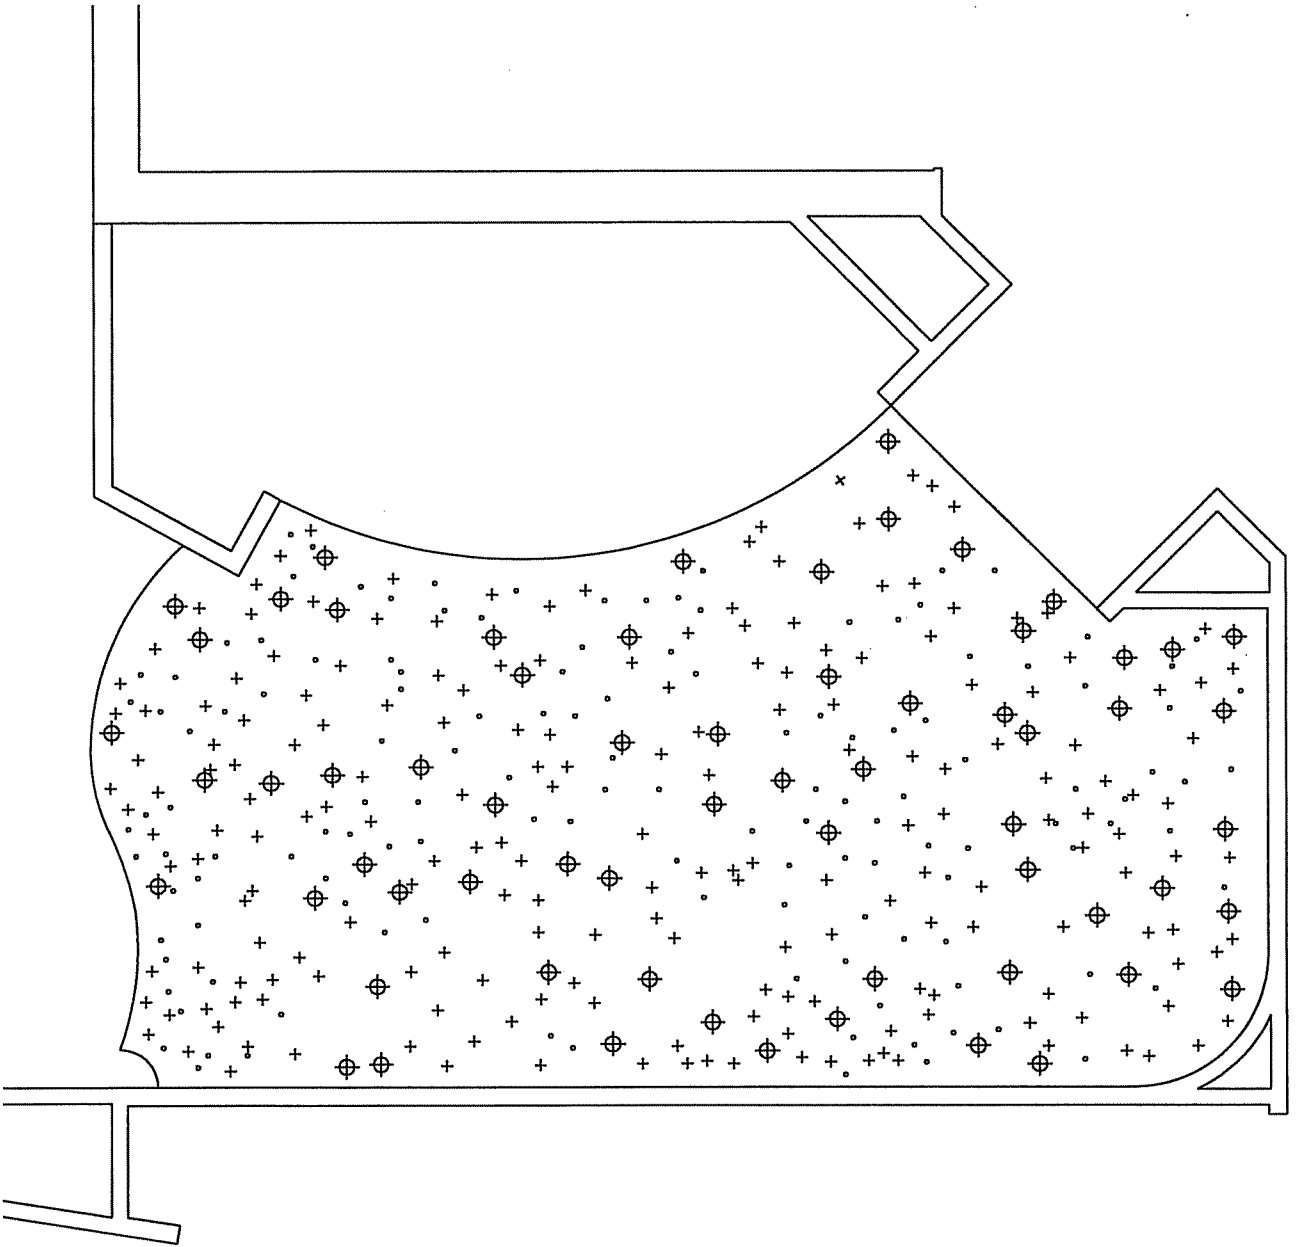

- 136 FIBERS @ .5 mm
- + 200 FIBERS @ .75 mm
- ⊕ 64 FIBERS @ .1 mm

2

STARFIELD - QUANTITY

SCALE: 1/4" = 1'-0"

DRAWN BY: J.D. STAFF
 CHECKED BY: J.D. STAFF
 ISSUE DATE: 02/01/08
 REVISION DATE:



Interior renovation for:
**West Virginia State Museum
 Cultural Center**
 1900 Kanawha Blvd., East
 Charleston, WV 25305-0300



Sullia A
 Cincinnati, OH 45236
 E-mail: info@rsgarch.com
 TEL: 513-481-9950
 FAX: 513-481-9951


THE INFORMATION CONTAINED ON THIS DRAWING IS THE PROPERTY OF RSG COMMERCIAL ARCHITECTURE. IT IS TO BE USED ONLY FOR THE PROJECT AND LOCATION SPECIFICALLY IDENTIFIED HEREON. NO PART OF THIS DRAWING IS TO BE REPRODUCED OR TRANSMITTED IN ANY FORM OR BY ANY MEANS, ELECTRONIC OR MECHANICAL, INCLUDING PHOTOCOPYING, RECORDING, OR BY ANY INFORMATION STORAGE AND RETRIEVAL SYSTEM.

ZONE 3

REFERENCED CEILING PLAN

D4.04A

RSG PROJECT # 20014

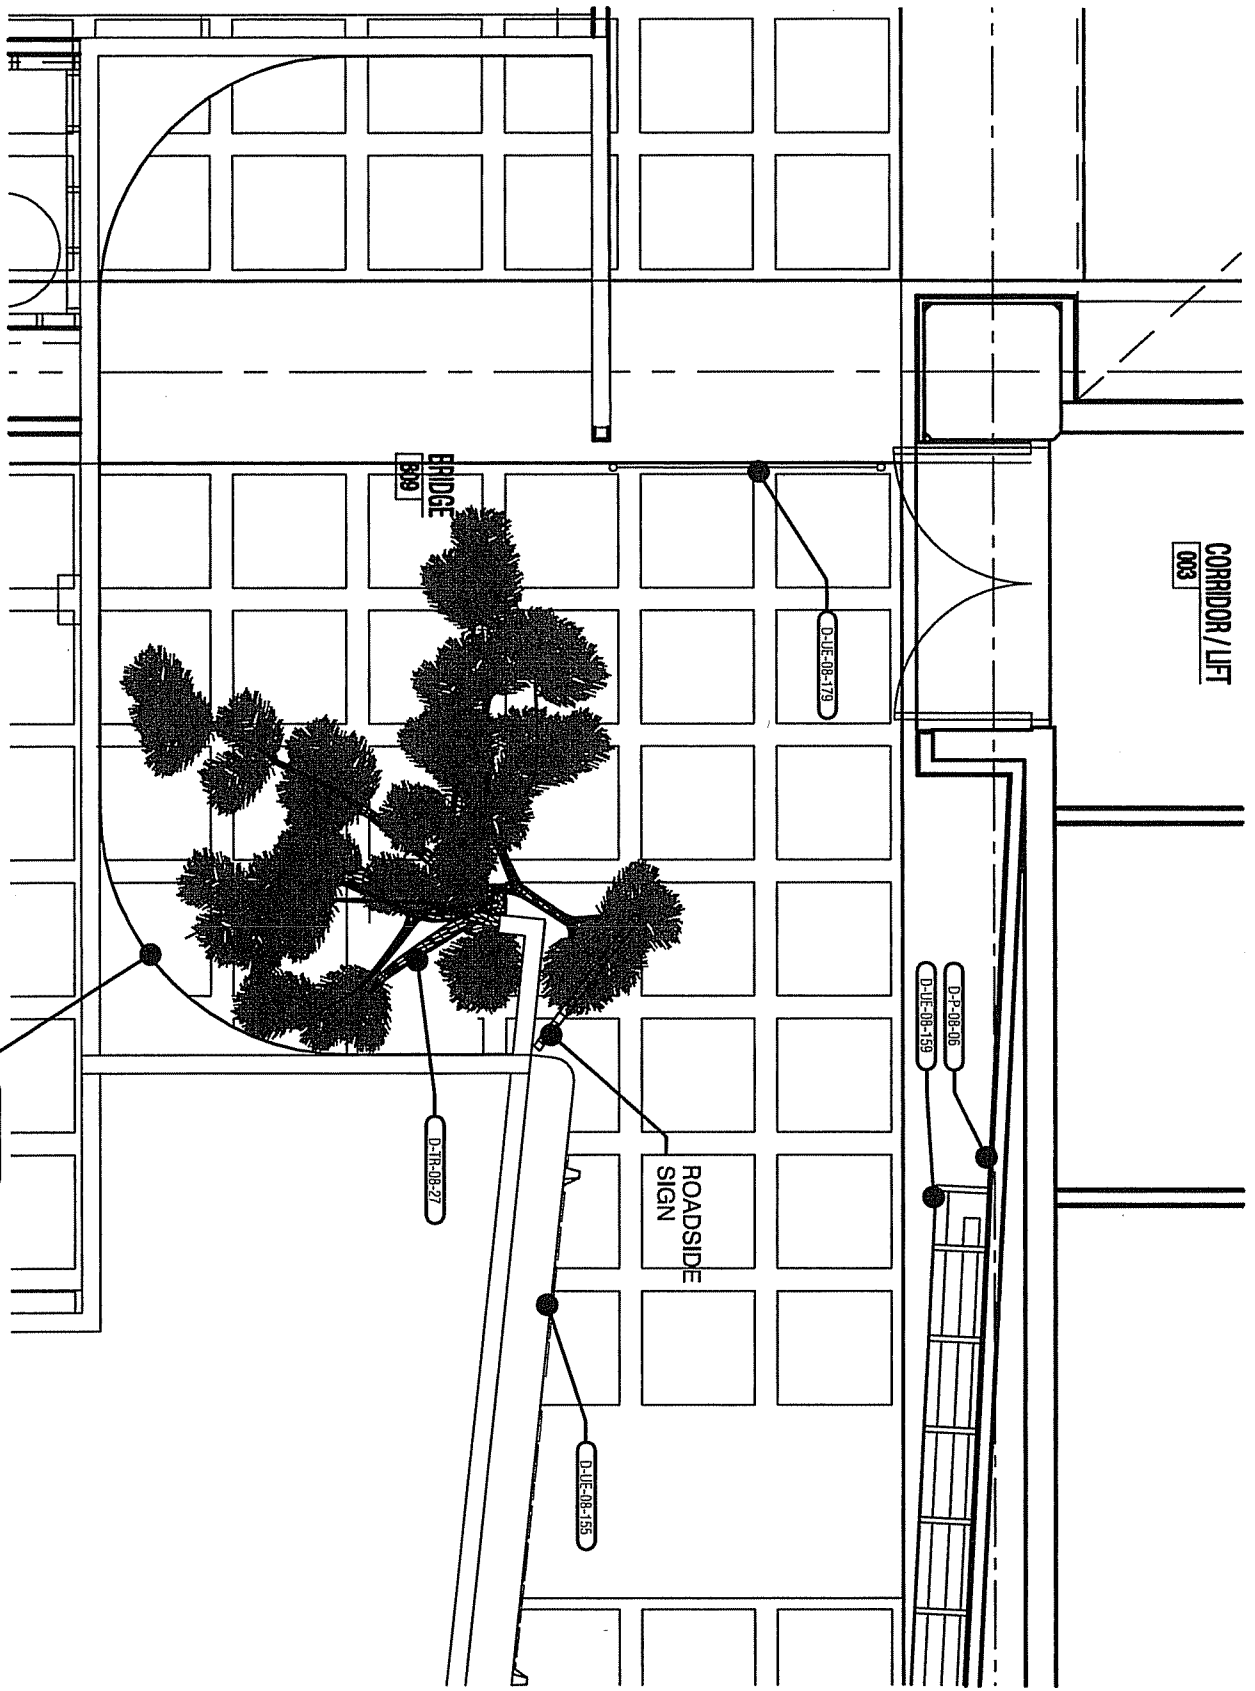

2

REFLECTED CEILING PLAN - BAY H

SCALE: 1/4" = 1'-0"



DRAWN BY: JAO STAFF
 CHECKED BY: JAO STAFF
 ISSUE DATE: 02-01-08
 REVISION DATE:

Interior renovation for:
West Virginia State Museum Cultural Center
 1900 Kanawha Blvd., East
 Charleston, WV 25305-0300




RSL
 Commercial Architecture
 8927 Crossash Road
 Suite A
 Cincinnati, OH 45236
 Email: info@rslarch.com
 TEL: 513-981-9590
 FAX: 513-981-9551

Zone 8
 REFLECTED CEILING PLAN

D4.10A

RSI PROJECT # 20014

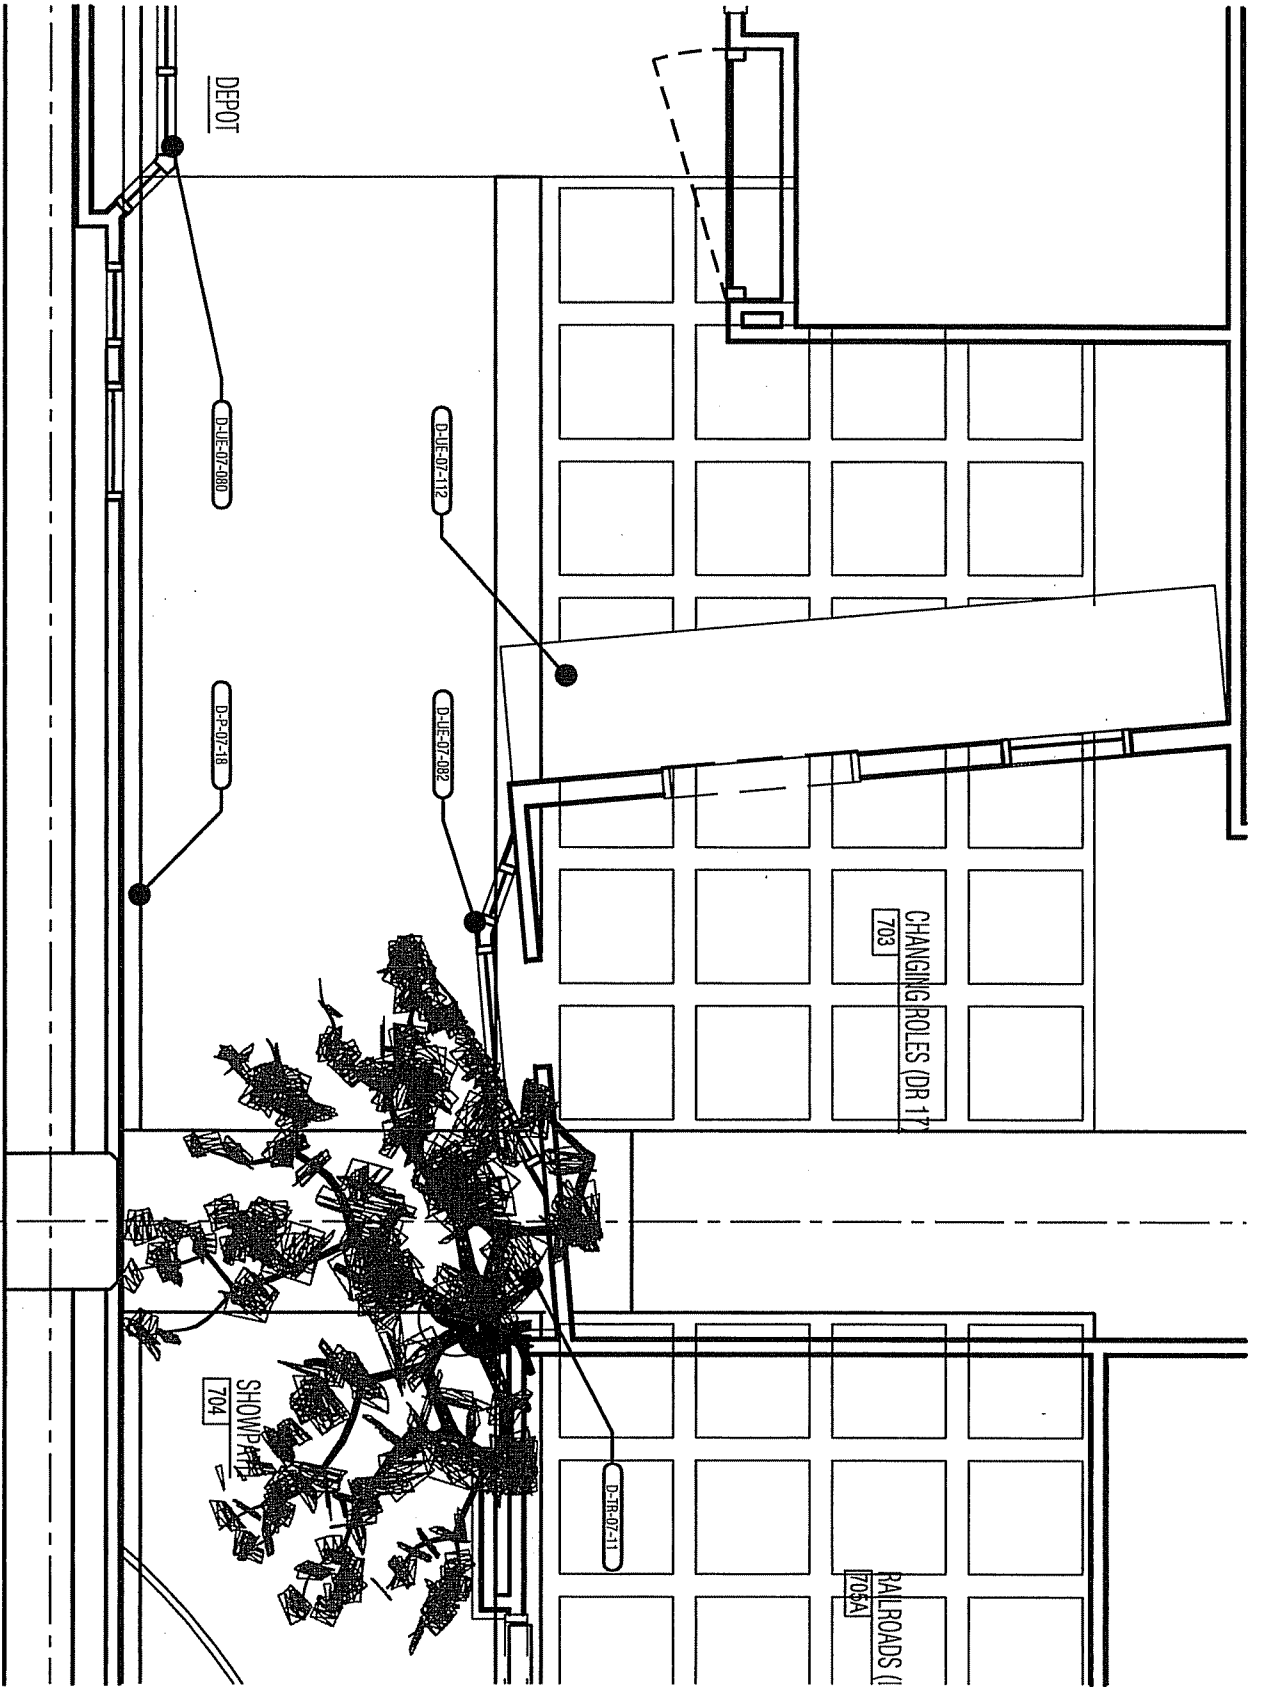

2

REFLECTED CEILING PLAN - BAY - E

SCALE: 1/4" = 1'-0"

DRAWN BY: JDO STAFF
 CHECKED BY: JDO STAFF
 ISSUE DATE: 03-01-04
 REVISIONS: NONE


INTEGRATED DESIGN
 www.inardesign.com
 4331 Eagle Lake Drive, Charlotte, NC 28217-5005
 704-504-4801 Fax 704-510-3172

Interior renovation for:
West Virginia State Museum Cultural Center
 1900 Kanawha Blvd., East
 Charleston, WV 25305-0300

RS&C
 Commercial Architecture
 8927 Research Road
 Suite A
 Cincinnati, OH 45235
 Email: info@rsandc.com
 TEL: 513-949-1999
 FAX: 513-981-9951


THE CONSULTING ARCHITECTS REGISTERED PROFESSIONAL ARCHITECTS
 10000 W. 100th Street, Suite 100, Overland Park, KS 66204
 TEL: 913-241-1100 FAX: 913-241-1101

ZONE 7
 REFLECTED CEILING PLAN
D4.07A
 RSL PROJECT # 2001A

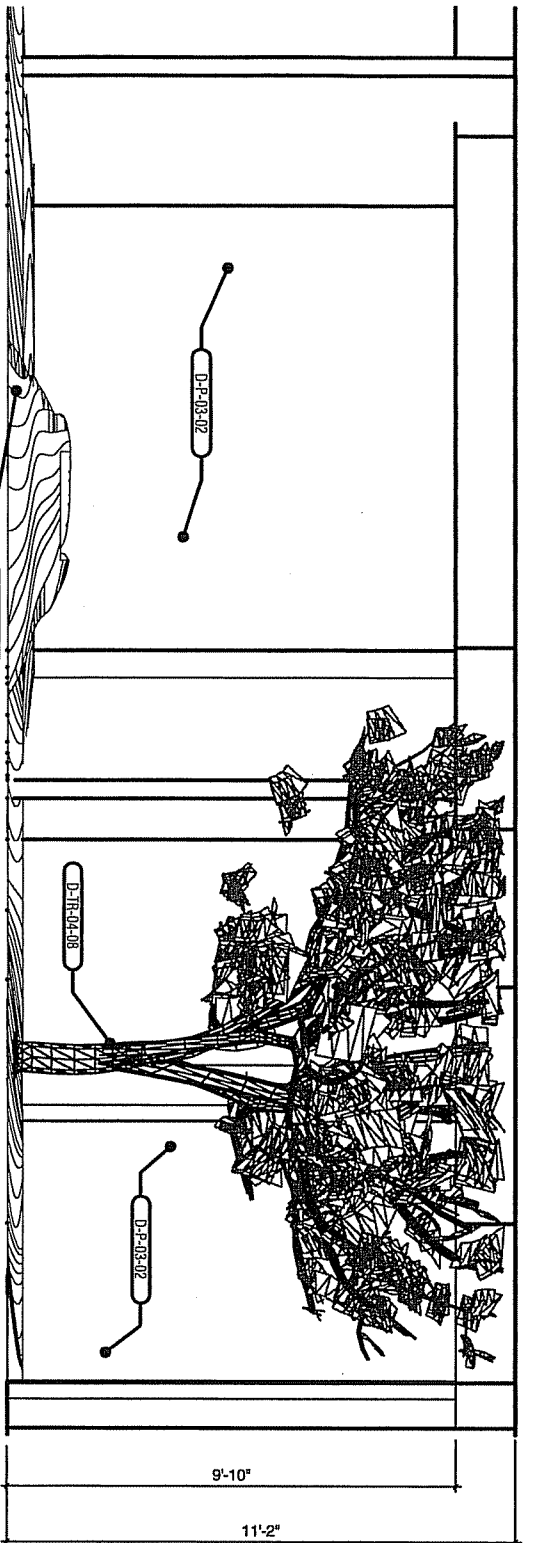

5
BAY B - SOUTH ELEVATION

SCALE: 1/4" = 1'-0"

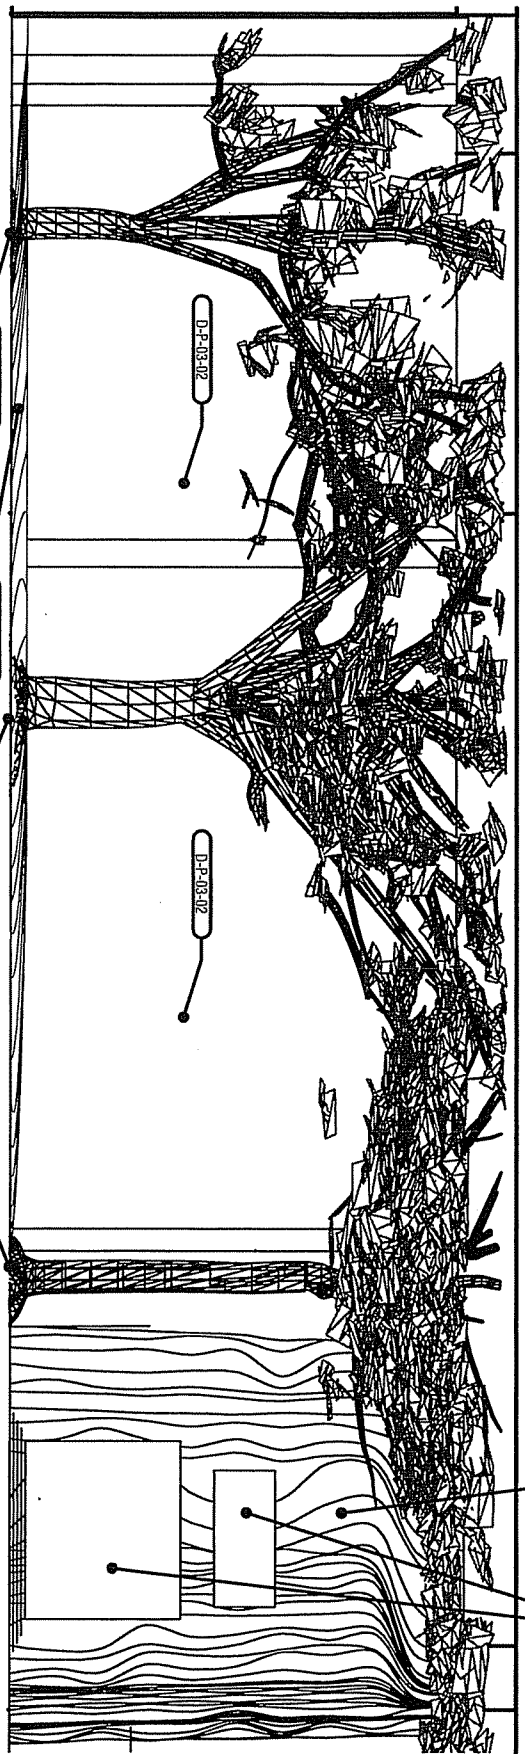


4
BAY B - WEST ELEVATION

SCALE: 1/4" = 1'-0"

DRAWING NO. 5147
 DESIGNED BY: JSD/04
 REVISIONS DATE: -


 www.ttop-tierdesigns.com
 2111 Eagle Lake Drive, Charleston, NC 29217-3209
 704-591-8605 Fax 710-919-3172

Interior renovation for:
**West Virginia State Museum
 Cultural Center**
 1900 Kanawha Blvd., East
 Charleston, WV 25305-0300



 Commercial Architecture
 8227 Russell Road
 Sola A
 Cincinnati, OH 45235
 Email: info@rsandl.com
 TEL: 513-981-9590
 FAX: 513-981-9551
© 2014 RS&L Commercial Architecture, Inc. All rights reserved. This drawing is the property of RS&L Commercial Architecture, Inc. and is not to be reproduced without the written consent of RS&L Commercial Architecture, Inc.

ZONE 3
 ELEVATIONS
D5.302B


REL PROJECT # 20114

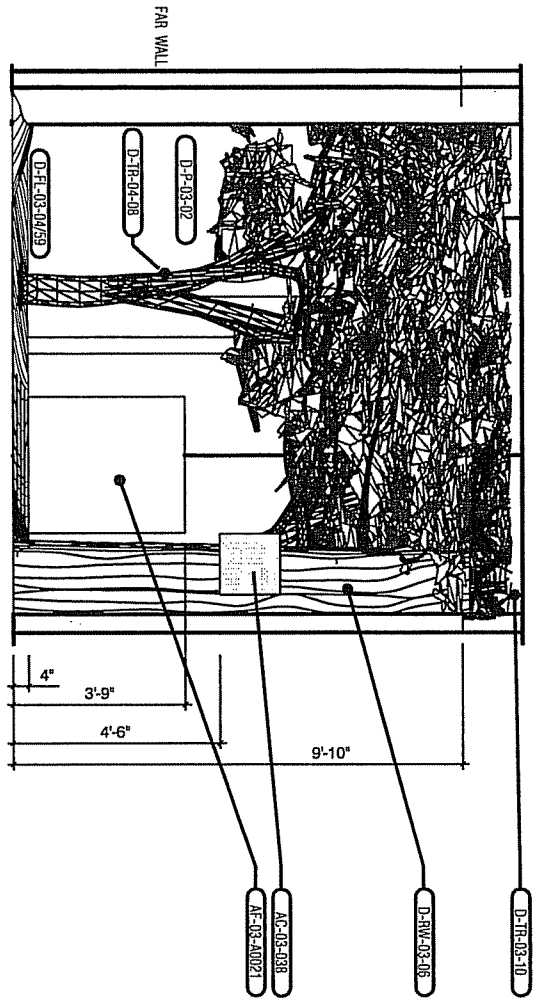

3 BAY B - BLOCK OF COAL / SECTION
SCALE: 1/4" = 1'-0"

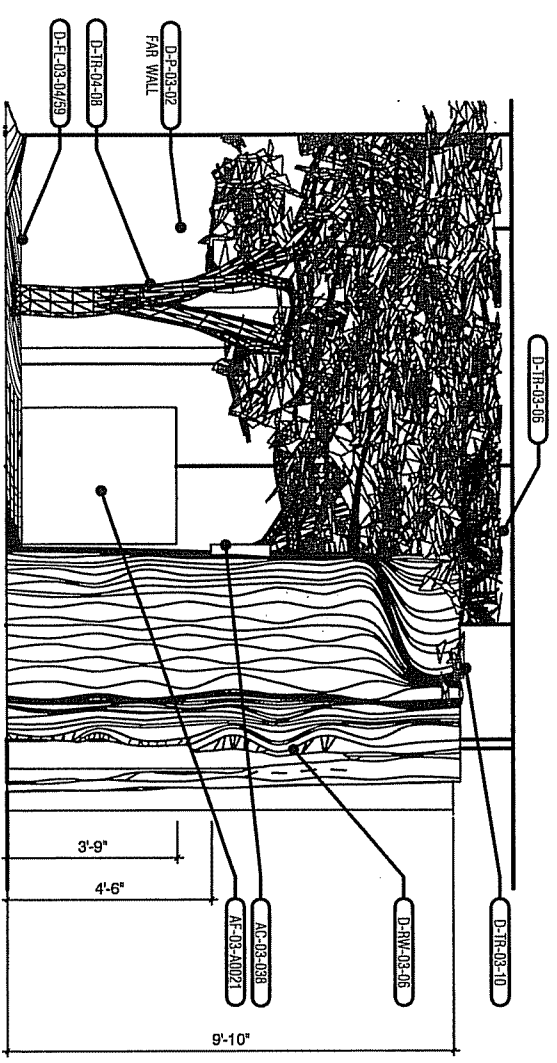

2 BAY B - SOUTH ELEVATION / BLOCK OF COAL
SCALE: 1/4" = 1'-0"

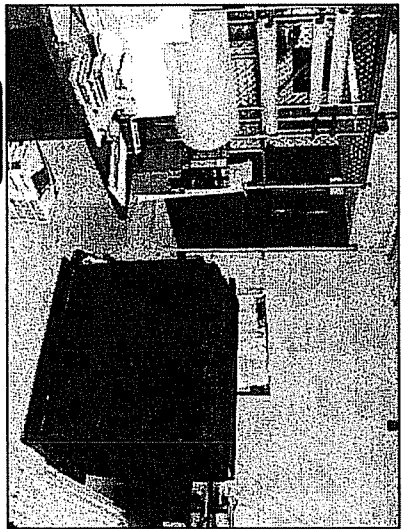


0323016.dwg AF-03-A0021
BLOCK OF COAL - AF-03-A0021 - PHOTO REFERENCE

www.inartdesigns.com
INARTdesigns LLC
 2311 Eagle Lake Drive, Charlotte, NC 28217-5925
 704-504-8605 Fax 704-519-9113-3174

Interior renovation for:
West Virginia State Museum Cultural Center
 1900 Kanawha Blvd., East
 Charleston, WV 25305-0300

INART
 Commercial Architecture
 8277 Russosh Road
 Suite A
 Cincinnati, OH 45235
 Email: info@inart.com
 TEL: 513-981-9900
 FAX: 513-981-9951

ZONE 3
ELEVATIONS
D5.302A
 REL PROJECT # 20014

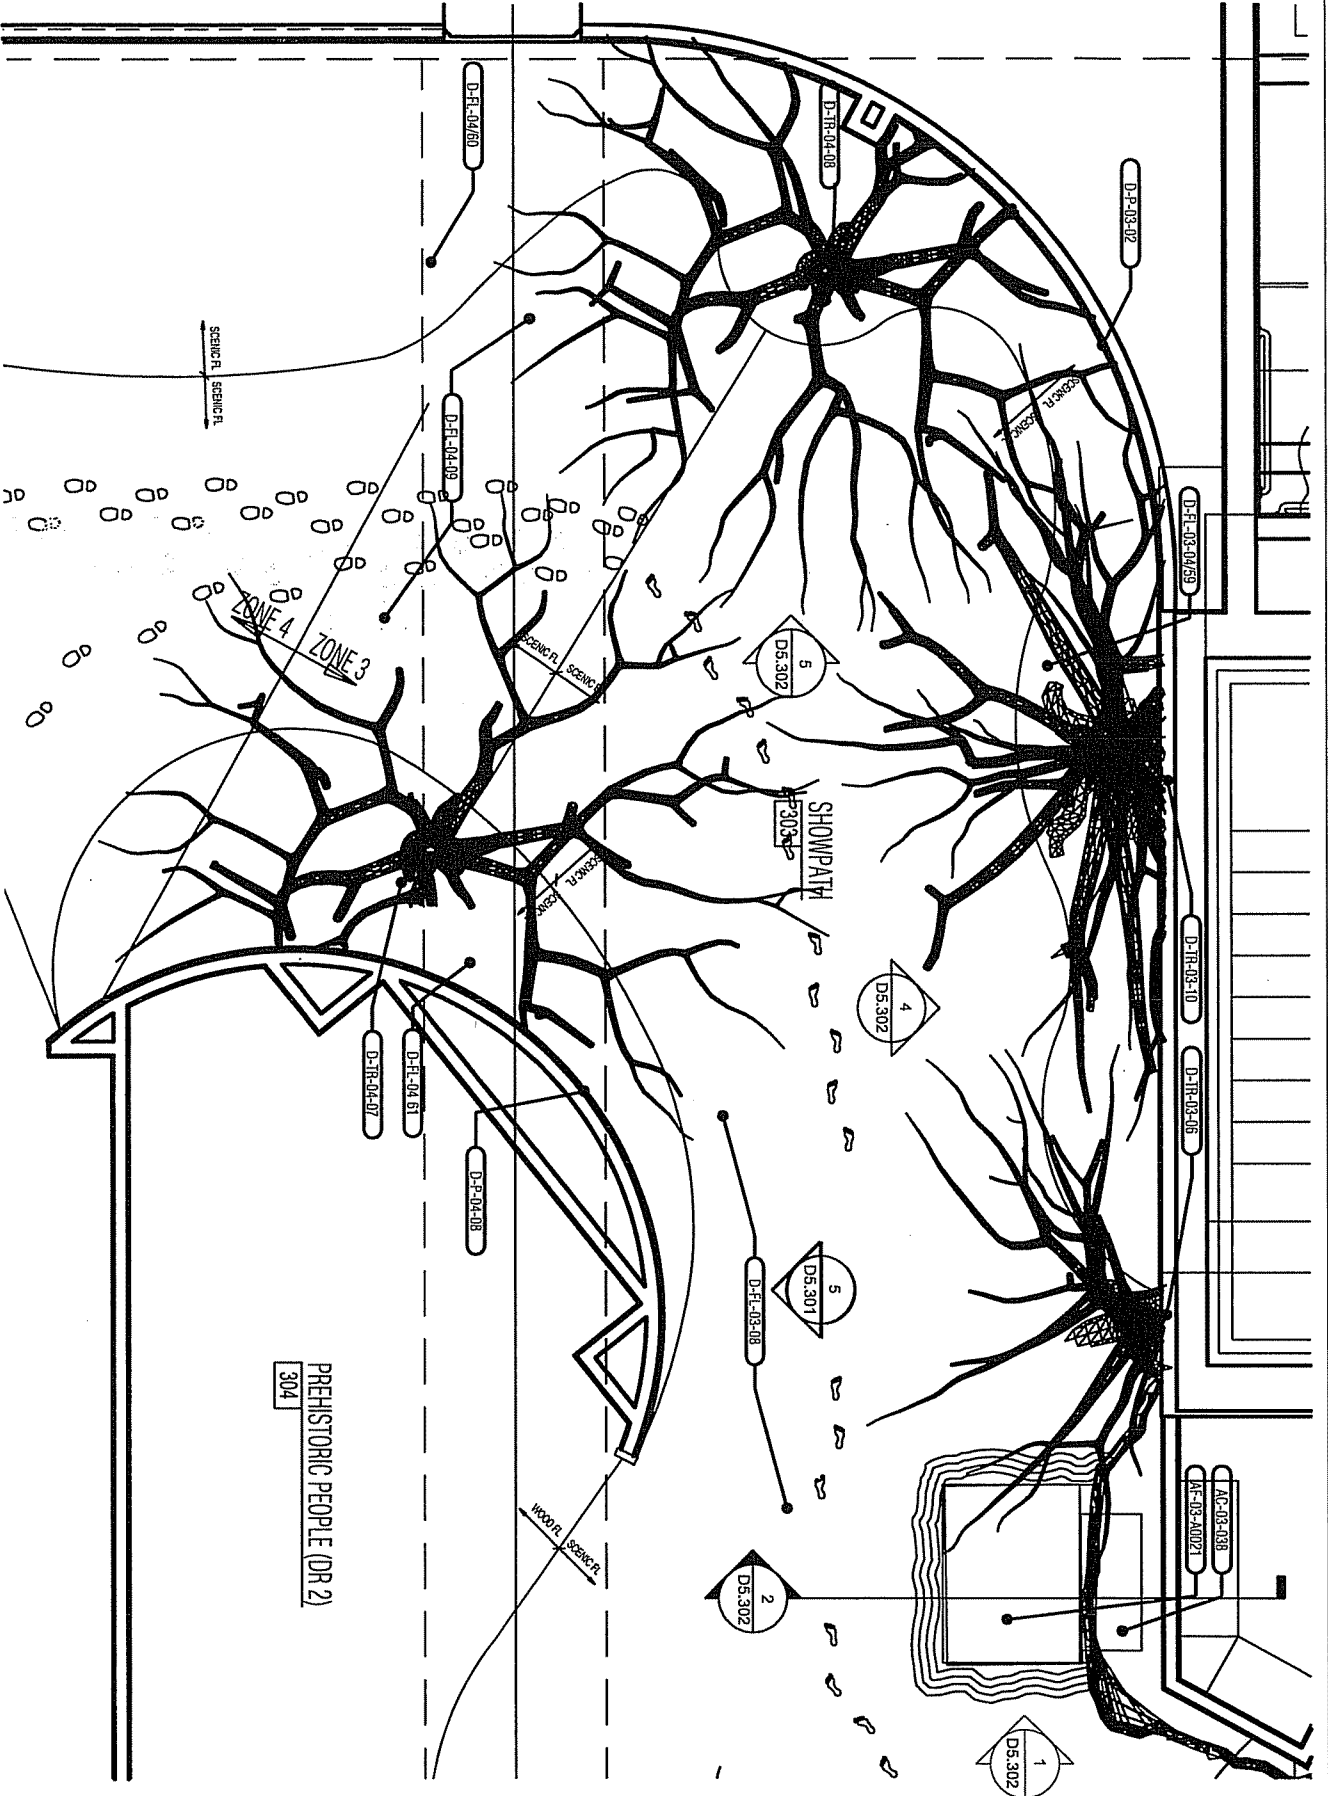

2

BAY B - PLAN

SCALE: 1/4" = 1'-0"

DRAWN BY: - NO STATE
 CHECKED BY: - 02/04
 ISSUE DATE: - 02/04
 REVISION DATE: -

Interior renovation for:
West Virginia State Museum Cultural Center
 1900 Kanawha Blvd., East
 Charleston, WV 25305-0300

Richard S. Commercial Architecture
 827 Russash Road
 Suite A
 Cincinnati, OH 45236
 Email: info@rscacorp.com
 TEL: 513-481-9900
 FAX: 513-481-9951


ZONE 3
 BAY B PLAN

D1.04A
 REV. PROJECT # 20114

4

SCALE: 1/4" = 1'-0"


NEW RIVER GORGE - ELEVATION

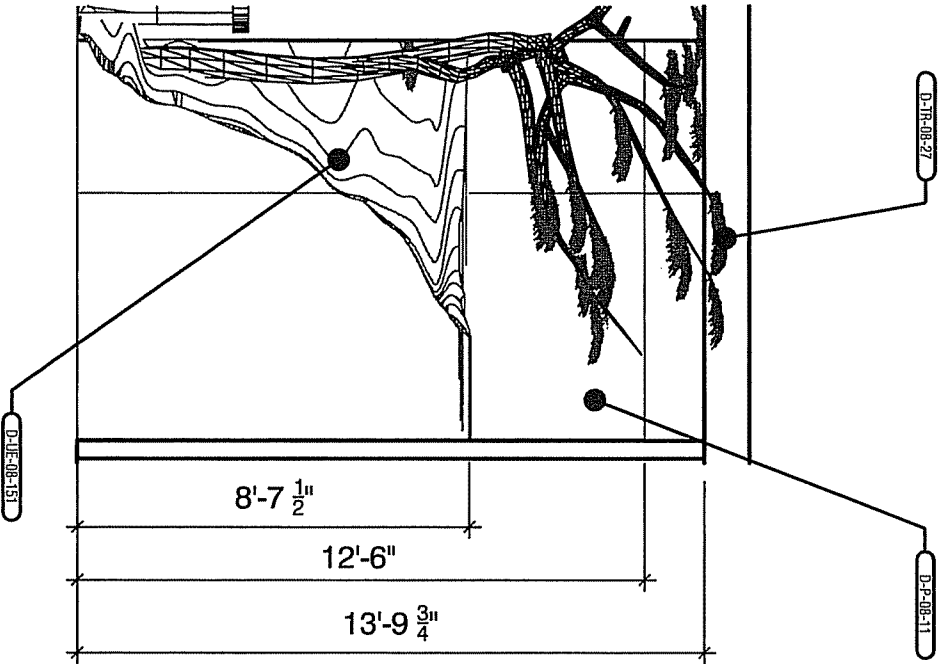

3

SCALE: 1/4" = 1'-0"

NEW RIVER GORGE - ELEVATION

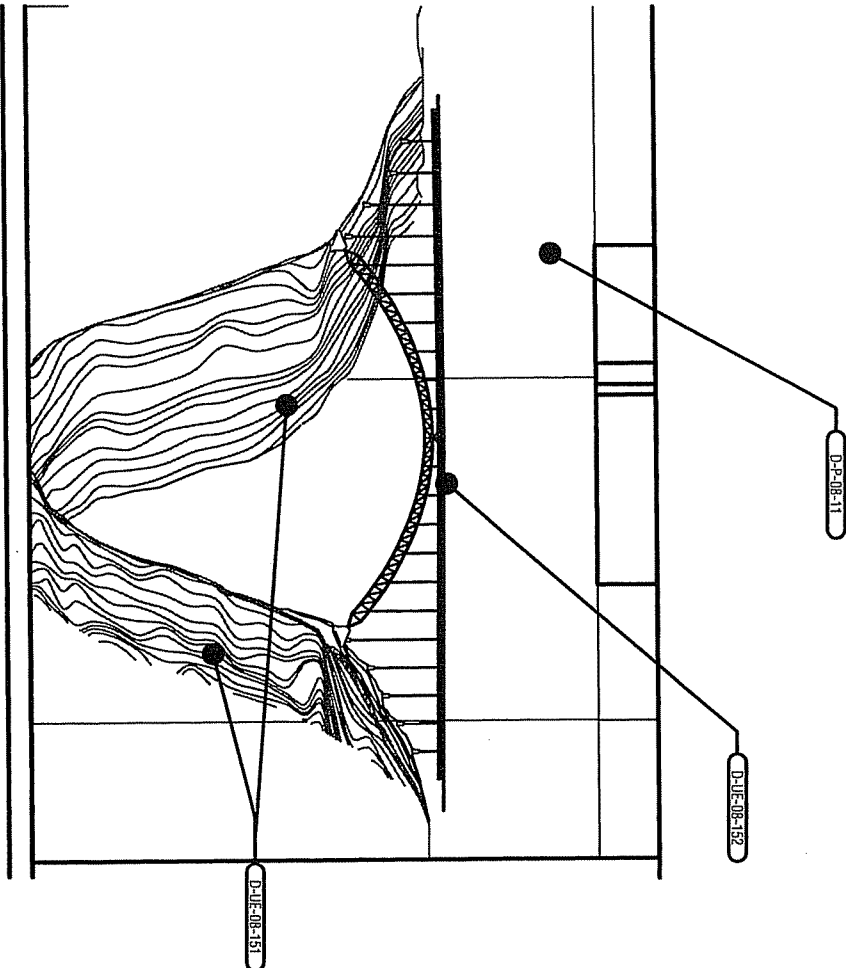


D5.831B
RSI PROJECT # 2004


RS&L
Commercial Architecture
827 Rossen Road
Suite A
Cincinnati, OH 45226
E-mail: info@rsandl.com
TEL: 513.691.9950
FAX: 513.691.9951

ZONE 8
ELEVATIONS

Interior renovation for:
**West Virginia State Museum
Cultural Center**
1900 Kanawha Blvd., East
Charleston, WV 25305-0300

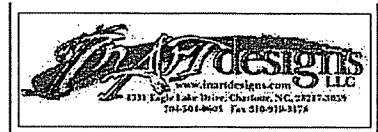

DRAWN BY: JLD STAFF
CHECKED BY: JLD STAFF
ISSUE DATE: 02/14
REVISIONS FILE:

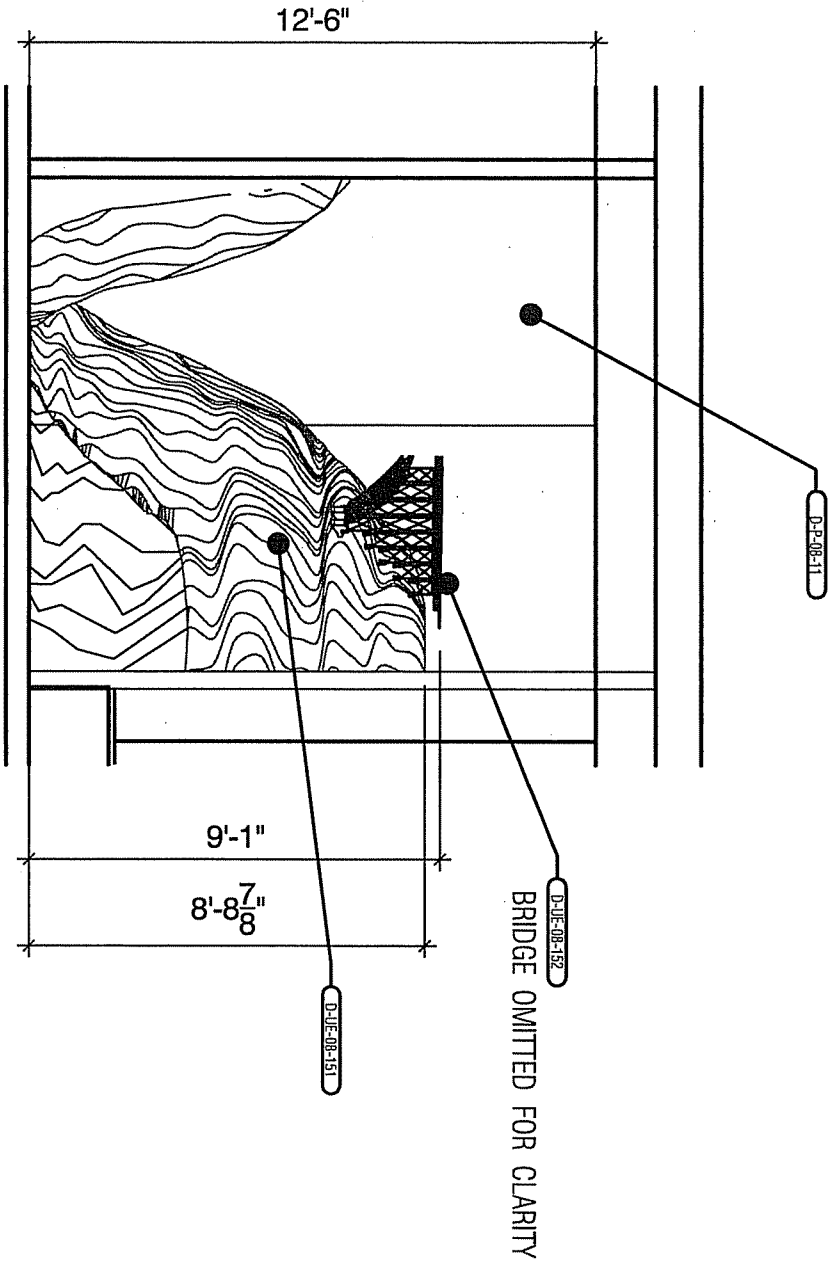

2

NEW RIVER GORGE - ELEVATION

SCALE: 1/4" = 1'-0"

DRAWN BY: JDS STAFF
 CHECKED BY: JDS STAFF
 ISSUE DATE: 02/01/09
 REVISIONS DATE:

Interior renovation for:
**West Virginia State Museum
 Cultural Center**
 1900 Kanawha Blvd., East
 Charleston, WV 25305-0300

Commercial Architecture
 827 Russell Road
 Suite A
 Cincinnati, OH 45225
 Email: info@rslinc.com
 TEL: 513.891.4950
 FAX: 513.891.9351

ZONE 8
ELEVATIONS

D5.831A

RSL PROJECT# 20014



2

PERSPECTIVE
SCALE: N.T.S.

DRAWN BY: J.D. STAFF
 CHECKED BY: J.D. STAFF
 ISSUE DATE: 02/20/14
 REVISION DATE:

www.inaridesigns.com LLC
 17331 Lago Lake Drive, Charleston, WV 25317-1673
 761-561-6607 Fax 510-511-3172

Interior renovation for:
**West Virginia State Museum
 Cultural Center**
 1900 Kanawha Blvd., East
 Charleston, WV 25305-0300

R&B
 Commercial Architecture
 8927 Reardon Road
 Suite A
 Cincinnati, OH 45228
 Email: info@rab.com
 TEL: 513-491-9850
 FAX: 513-991-0951

ZONE 3
 PERSPECTIVE

D5.300A
 R&B PROJECT # 20014