
 









DHHR RESTROOMS
ONE DAVIS
BUILDING #36
 1 DAVIS SQUARE
 CHARLESTON, WEST VIRGINIA 25301

ELECTRICAL SYMBOL LEGEND

-  1' x 4' FLOURESCENT FIXTURE
-  1' x 2' FLOURESCENT FIXTURE
-  6" CAN LIGHT
-  DUPLEX OUTLET
-  SPECIAL OUTLET
-  SWITCH

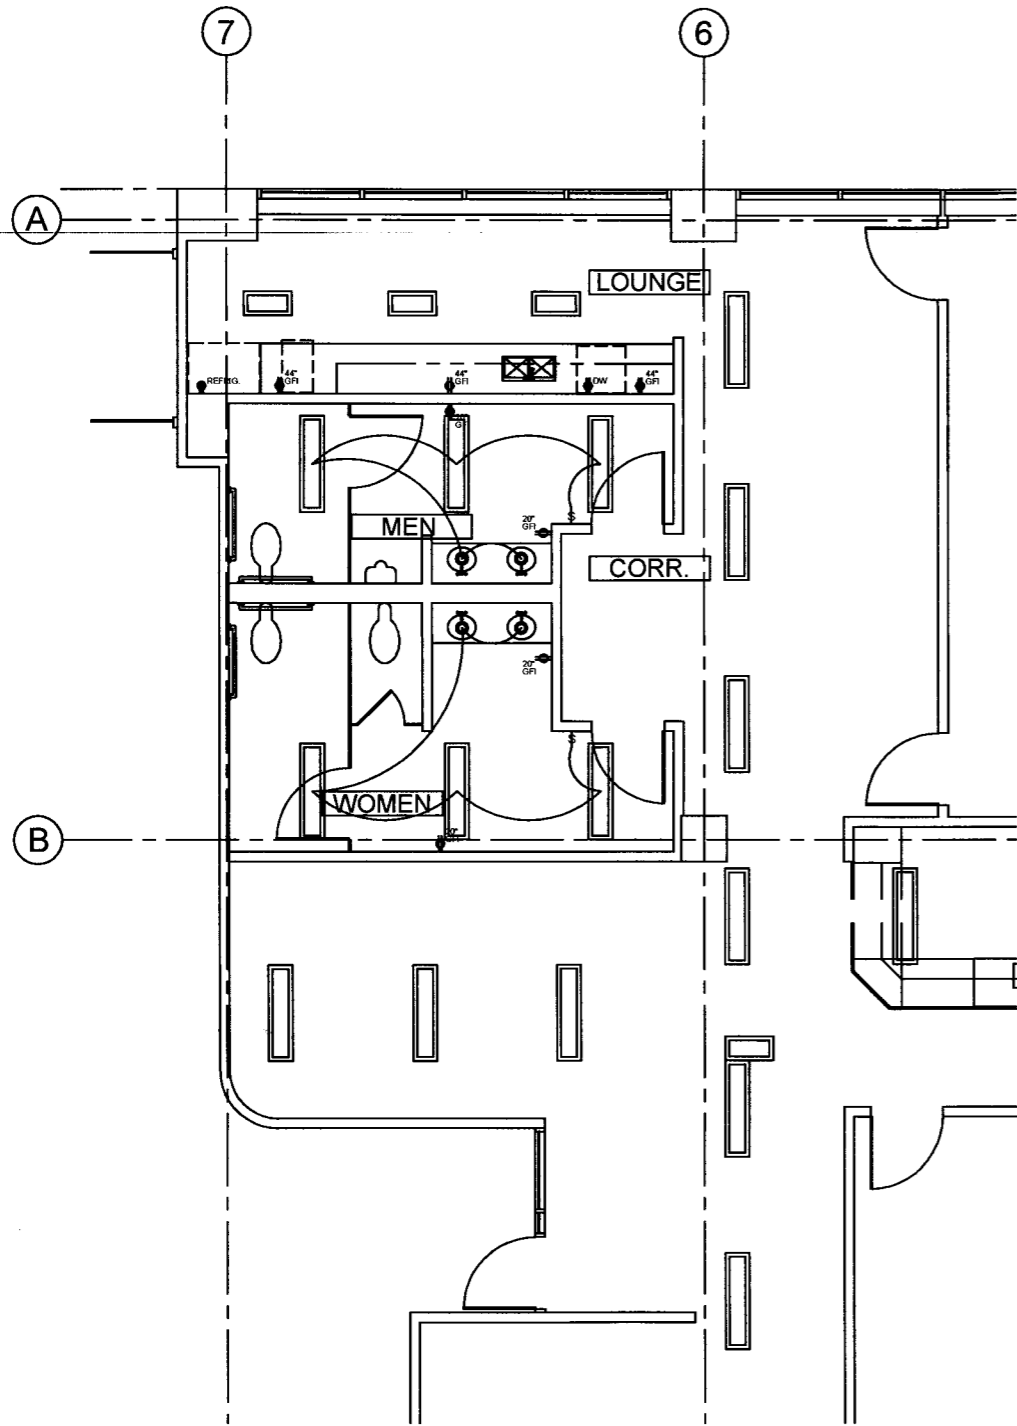

1 ELECTRICAL PLAN
 Scale: 1/8" = 1'-0"

REVISIONS	
DATE	NO.

SEAL

REVISED	
DATE	SCALE
08/05/10	NOTED
DRAWN BY MQE	CHK. BY

DRAWING NUMBER
E1