

JEFFREY SCOTT LAURITA
SCJL CO-LEASING CORP, INC
8 HUNTER ZANE ROAD
FAIRMONT, WV 26554
PHONE 304-290-4608
FAX 304-296-8252

AUTOMATIC COVER SHEET

DATE JANUARY 5, 2010

TO STATE OF WV-PURCHASING DIVISION CHUCK BOWMAN

FAX# 1-304-558-3970

FROM JEFFREY SCOTT LAURITA

PAGES ENCLOSED ~~(57)~~ INCLUDING COVER SHEET
58

RE: SEALED BID ENCLOSED

| | |
|------------------|------------|
| RQF NUMBER | DEP 14831 |
| BUYER | CB-23 |
| BID OPENING DATE | 01/05/2010 |
| BID OPENING TIME | 1:30 PM |

MAIL TO

WV PURCHASING DIVISION
2019 WASHINGTON ST EAST
P.O. BOX 50130
CHARLESTON WV 25305-0130

THANK YOU

JEFFREY SCOTT LAURITA

RECEIVED
2010 JAN -5 A 11: 23
PURCHASING DIVISION
STATE OF WV



JEFFREY SCOTT LAURITA
SCJL CO-LEASING CORP, INC
8 HUNTER ZANE ROAD
FAIRMONT, WV 26554
PHONE 1-304-290-4608
FAX 1-304-296-8252

RECEIVED
2010 JAN -5 P 12:19
PURCHASING DIVISION
STATE OF WV

FAX

DATE January 5, 2010
FROM Jeffrey Scott Laurita
TO Chuck Bowman Purchasing Division
NUMBER 1-304-558-3970

PAGES 13 (INCLUDING COVER PAGE)

COMMENTS: Chuck Bowman
Dep 14831 Buyer CB-23

Thank you
Clair B Laurita

JEFFREY SCOTT LAURITA
SCJL CO-LEASING CORP, INC
8 HUNTER ZANE ROAD
FAIRMONT, WV 26554
PHONE 304-290-4608
FAX 304-296-8252

AUTOMATIC COVER SHEET

DATE JANUARY 5, 2010
TO STATE OF WV-PURCHASING DIVISION CHUCK BOWMAN.
FAX# 1-304-558-3970
FROM JEFFREY SCOTT LAURITA
PAGES ENCLOSED (57) INCLUDING COVER SHEET
58
RE: SEALED BID ENCLOSED

| | |
|------------------|------------|
| RQF NUMBER | DEP 14831 |
| BUYER | CB-23 |
| BID OPENING DATE | 01/05/2010 |
| BID OPENING TIME | 1:30 PM |

MAIL TO

WV PURCHASING DIVISION
2019 WASHINGTON ST EAST
P.O. BOX 50130
CHARLESTON WV 25305-0130

THANK YOU

JEFFREY SCOTT LAURITA



State of West Virginia
Department of Administration
Purchasing Division
2019 Washington Street East
Post Office Box 50130
Charleston, WV 25305-0130

Request for Quotation

DEP14831

1

CHUCK BOWMAN
304-558-2157

RFQ COPY

TYPE NAME/ADDRESS HERE

ScTL Co Leasing Corp Inc
8 Hunter Lane Road
Fairmont, WVA 26554

ENVIRONMENTAL PROTECTION
DEPT. OF
OFFICE OF SPECIAL RECLAMATION
105 S. RAILROAD STREET
PHILIPPI, WV
26416-9998 304-657-3219

| DATE PRINTED | TERMS OF SALE | SHIP VIA | FOB | OTHER TERMS |
|------------------------------|---------------|--------------------------|-----|-------------|
| 11/05/2009 | | | | |
| BID OPENING DATE: 01/05/2010 | | BID OPENING TIME 01:30PM | | |

| LINE | QUANTITY | UOM | UNIT PRICE | AMOUNT |
|--|----------|-----|------------|------------|
| 0001 | I | JB | 962-73 | 690,000.00 |
| <p>RECLAMATION: RESTORATION OF LAND</p> <p>THE WEST VIRGINIA PURCHASING DIVISION, FOR THE AGENCY, THE WEST VIRGINIA DEPARTMENT OF ENVIRONMENTAL PROTECTION'S OFFICE OF SPECIAL RECLAMATION, IS SOLICITING BIDS FROM QUALIFIED CONTRACTORS TO PROVIDE ALL LABOR AND MATERIALS TO PERFORM RECLAMATION ON THE MINING OPERATION OF LOYAL G. FORMAN AND SONS, NOW UNDER REVOKED PERMIT NUMBER(S) S-2009-01. THIS SITE CONSISTS OF APPROXIMATELY 40 ACRES AND IS LOCATED NEAR ALBRIGHT, WV IN PRESTON COUNTY.</p> <p>THE RECLAMATION SHALL BE PERFORMED UNDER THE GUIDANCE AND GENERAL SUPERVISION OF THE AGENT ASSIGNED TO THE PROJECT FOR THE STATE OF WEST VIRGINIA, DEPARTMENT OF ENVIRONMENTAL PROTECTION.</p> <p>A MANDATORY ON-SITE PREBID CONFERENCE SHALL BE HELD ON 12/02/2009 @ 10:00 AM. ALL INTERESTED PARTIES ARE REQUIRED TO ATTEND THIS MEETING. FAILURE TO ATTEND THE MANDATORY PRE-BID SHALL RESULT IN DISQUALIFICATION OF THE BID. NO ONE PERSON MAY REPRESENT MORE THAN ONE BIDDER.</p> <p>AN ATTENDANCE SHEET WILL BE MADE AVAILABLE FOR ALL POTENTIAL BIDDERS TO COMPLETE. THIS WILL SERVE AS THE OFFICIAL DOCUMENT VERIFYING ATTENDANCE AT THE MANDATORY PRE-BID. FAILURE TO PROVIDE YOUR COMPANY AND REPRESENTATIVE NAME ON THE ATTENDANCE SHEET WILL RESULT IN DISQUALIFICATION OF THE BID. THE STATE WILL NOT ACCEPT ANY OTHER DOCUMENTATION TO VERIFY ATTENDANCE. THE BIDDER IS RESPONSIBLE FOR ENSURING THEY HAVE COMPLETED THE INFOR</p> | | | | |

SEE REVERSE SIDE FOR TERMS AND CONDITIONS

SIGNATURE: Clair B Laurita TELEPHONE: 304-290-4608 DATE: 1/5/2010

TITLE: Sec/Treas Owner PERM: 55-064 5553 ADDRESS CHANGES TO BE NOTED ABOVE

WHEN RESPONDING TO RFQ, INSERT NAME AND ADDRESS IN SPACE ABOVE LABELED 'VENDOR'



State of West Virginia
 Department of Administration
 Purchasing Division
 2019 Washington Street East
 Post Office Box 50130
 Charleston, WV 25305-0130

Request for Quotation

DEP14831

5

ADDRESS OF INTEREST TO ATTENTION OF:
 CHUCK BOWMAN
 304-558-2157

RFQ COPY

TYPE NAME/ADDRESS HERE

Scjl Co-Leasing Corp Inc
 8 Hunter Zanker Road
 Fairmont, WV 26554

ENVIRONMENTAL PROTECTION
 DEPT. OF
 OFFICE OF SPECIAL RECLAMATION
 105 S. RAILROAD STREET
 PHILIPPI, WV
 26416-9998 384-457-3219

| | | | | |
|------------------------------|---------------|--------------------------|-----|-------------|
| DATE BIDDING | TERMS OF SALE | FOR WA | FOR | ITEM NUMBER |
| 11/05/2009 | | | | |
| BID OPENING DATE: 01/05/2010 | | BID OPENING TIME 01:30PM | | |

| LINE | QUANTITY | UNIT | UNIT PRICE | AMOUNT |
|--|----------|------|------------|--------|
| <p>LICENSING BOARD IS EMPOWERED TO ISSUE THE CONTRACTORS LICENSE. APPLICATIONS FOR A CONTRACTORS LICENSE MAY BE MADE BY CONTACTING THE WEST VIRGINIA DIVISION OF LABOR CAPITOL COMPLEX, BUILDING 3, ROOM 319, CHARLESTON, WV 25305. TELEPHONE: (304) 558-7890.</p> <p>WEST VIRGINIA STATE CODE 21-11-11 REQUIRES ANY PROSPECTIVE BIDDER TO INCLUDE THE CONTRACTORS LICENSE NUMBER ON THEIR BID.</p> <p>BIDDER TO COMPLETE: SCJL Co-Leasing Corp Inc CONTRACTORS NAME: SCJL Co-Leasing Corp Inc CONTRACTORS LICENSE NO.: WV.00000.7706</p> <p>THE SUCCESSFUL BIDDER WILL BE REQUIRED TO FURNISH A COPY OF THEIR CONTRACTORS LICENSE PRIOR TO ISSUANCE OF A PURCHASE ORDER/CONTRACT.</p> <p>APPLICABLE LAW</p> <p>THE WEST VIRGINIA STATE CODE, PURCHASING DIVISION RULES AND REGULATIONS, AND THE INFORMATION PROVIDED IN THE "REQUEST FOR QUOTATION" ISSUED BY THE PURCHASING DIVISION IS THE SOLE AUTHORITY GOVERNING THIS PROCUREMENT.</p> <p>ANY INFORMATION PROVIDED IN SPECIFICATION MANUALS, OR ANY OTHER SOURCE, VERBAL OR WRITTEN, WHICH CONTRADICTS OR ALTERS THE INFORMATION PROVIDED FROM THE SOURCES AS DESCRIBED IN THE ABOVE PARAGRAPH IS VOID AND OF NO EFFECT.</p> <p>BANKRUPTCY: IN THE EVENT THE VENDOR/CONTRACTOR FILES FOR BANKRUPTCY PROTECTION, THE STATE MAY DEEM THIS CONTRACT NULL AND VOID AND TERMINATE SUCH CONTRACT</p> | | | | |

SIGNATURE: *Clair B Laurita* TELEPHONE: 304-290-4608 DATE: 1/5/2010
 TITLE: Sec/Hrsg owner REEL: 55-064-5553 ADDRESS CHANGES TO BE NOTED ABOVE

WHEN RESPONDING TO RFQ, INSERT NAME AND ADDRESS IN SPACE ABOVE LABELED 'VENDOR'



State of West Virginia
 Department of Administration
 Purchasing Division
 2019 Washington Street East
 Post Office Box 50130
 Charleston, WV 25305-0130

Request for Quotation

RFQ NUMBER
DEP14831

PAGE
10

ADDRESS CORRESPONDENCE TO IN REGULAR
CHUCK BOWMAN
304-558-2157

RFQ COPY
 TYPE NAME/ADDRESS HERE

**ENVIRONMENTAL PROTECTION
 DEPT. OF
 OFFICE OF SPECIAL RECLAMATION
 105 S. RAILROAD STREET
 PHILIPPI, WV
 26416-9998 304-457-3219**

| | | | | |
|--|---------------------------------|---------|-----|-------------|
| DATE PRINTED 11/05/2009 | YEARS OF SALE | RFQ NO. | FOR | RFQ # TERMS |
| BID OPENING DATE: 01/05/2010 | BID OPENING TIME 01:30PM | | | |

| LINE | QUANTITY | UNIT | EXT. AMT. | REMARKS | EST. PRICE | AMOUNT |
|----------------|----------|-------|-----------|---------|------------|--------|
| ADDENDUM NOS.: | | | | | | |
| NO. 1 | | | | | | |
| NO. 2 | | | | | | |
| NO. 3 | | | | | | |
| NO. 4 | | | | | | |
| NO. 5 | | | | | | |

I UNDERSTAND THAT FAILURE TO CONFIRM THE RECEIPT OF THE ADDENDUM(S) MAY BE CAUSE FOR REJECTION OF THE BIDS.
 VENDOR MUST CLEARLY UNDERSTAND THAT ANY VERBAL REPRESENTATION MADE OR ASSUMED TO BE MADE DURING ANY ORAL DISCUSSION HELD BETWEEN VENDOR'S REPRESENTATIVES AND ANY STATE PERSONNEL IS NOT BINDING. ONLY THE INFORMATION ISSUED IN WRITING AND ADDED TO THE SPECIFICATIONS BY AN OFFICIAL ADDENDUM IS BINDING.

Clair B. Laurita SIGNATURE
 Soil Co. Leasing Corp. COMPANY
 January 5, 2010 DATE

REV. 11/96

NOTICE

A SIGNED BID MUST BE SUBMITTED TO:

SEE REVERSE SIDE FOR TERMS AND CONDITIONS

SIGNATURE *Clair B. Laurita* TELEPHONE **304-290-4608** DATE **1/5/2010**

TITLE *Sec/Treas Owner* FAX **55-064-5553** ADDRESS CHANGES TO BE NOTED ABOVE

WHEN RESPONDING TO RFQ, INSERT NAME AND ADDRESS IN SPACE ABOVE LABELED 'VENDOR'



State of West Virginia
Department of Administration
Purchasing Division
2019 Washington Street East
Post Office Box 50130
Charleston, WV 25305-0130

Request for Quotation

RFQ NUMBER
DEP14831

PAGE
11

ADDRESS COMPLETELY AND ACCURATELY
CHUCK BOWMAN
304-558-2157

RFQ COPY
TYPE NAME/ADDRESS HERE

*Scott Co Leasing Corp
8 Hunter Lane Road
Fairmont, WV 26554*

**ENVIRONMENTAL PROTECTION
DEPT. OF
OFFICE OF SPECIAL RECLAMATION
105 S. RAILROAD STREET
PHILIPPI, WV
26416-9998 304-657-3219**

| | | | | |
|--|------------------------------------|----------|------------|-------------|
| DATE PRINTED 11/05/2009 | TERMS OF SALE | SHIP VIA | FOOT | REIGHT TERM |
| BID OPENING DATE 01/05/2010 | BID OPENING TIME 01:30PM | | | AMOUNT |
| LINE | QUANTITY | UNIT | UNIT PRICE | AMOUNT |
| <p>DEPARTMENT OF ADMINISTRATION PURCHASING DIVISION BUILDING 15 2019 WASHINGTON STREET, EAST CHARLESTON, WV 25305-0130</p> <p>THE BID SHOULD CONTAIN THIS INFORMATION ON THE FACE OF THE ENVELOPE OR THE BID MAY NOT BE CONSIDERED:</p> <p>SEALED BID</p> <p>BUYER: CB-23</p> <p>REQ. NO.: DEP14831</p> <p>BID OPENING DATE: 01/05/2010</p> <p>BID OPENING TIME: 1:30 P.M.</p> <p>PLEASE PROVIDE A FAX NUMBER IN CASE IT IS NECESSARY TO CONTACT YOU REGARDING YOUR BID: <i>304-296-8252</i></p> <p>PLEASE PRINT OR TYPE NAME OF PERSON TO CONTACT CONCERNING THIS QUOTE: <i>Jeffrey Scott Laurita</i></p> | | | | |

SEE REVERSE SIDE FOR TERMS AND CONDITIONS

SIGNATURE: *Clair B Laurita* TELEPHONE: *304-290-4608* DATE: *1/5/2010*

TITLE: *Sec/owner* FAX: *55-064-5553* ADDRESS CHANGES TO BE NOTED ABOVE

WHEN RESPONDING TO RFQ, INSERT NAME AND ADDRESS IN SPACE ABOVE LABELED 'VENDOR'

* * * ERROR REPORT (JAN. 5. 2010 12:26PM) * * *

FAX HEADER 1: WV DIV. OF PURCH
FAX HEADER 2: 3045583970

| FILE | USER NAME | ADDRESS | MODE | TIME | PAGE | RESULT |
|------|-----------|-------------|------|-------|------|--------|
| 7519 | | 13045991760 | RES | 4'52" | P. 8 | E |

PAGE NOT RECEIVED
P. 8

QUICK SERVICE CODE
00-20

: BATCH
M : MEMORY TX
S : STANDARD
U : SUPER FINE
* : LAN-FAX

C : CONFIDENTIAL
L : SEND LATER
D : DETAIL
X : EXTRA SUPER FINE
+ : ROUTING

\$: TRANSFER
@ : FORWARDING
F : FINE
b : COLOR
Q : RECEPT. NOTICE REQ.

P : POLLING
E : ECM
O : 300dpi
!\$: REMOTE TRANSFER
A : RECEPT. NOTICE



State of West Virginia
 Department of Administration
 Purchasing Division
 2019 Washington Street East
 Post Office Box 50130
 Charleston, WV 25305-0130

Request for Quotation

BID NUMBER
 DEP14831

PAGE
 1

ADDRESS CORRESPONDENCE TO/IDENTIFY
 CHUCK BOWMAN
 304-558-2157

RFQ COPY

TYPE NAME/ADDRESS HERE

Sc JL Co Leasing Corp Inc
 8 Hunter 2 mile Road
 Fairmont, Wv 26554

ENVIRONMENTAL PROTECTION
 DEPT. OF
 OFFICE OF SPECIAL RECLAMATION
 105 S. RAILROAD STREET
 PHILIPPI, WV
 26416-9998 304-457-3219

| DATE PRINTED | TERMS OF SALE | DEPT NO | ROB | PREPARE TERMS |
|------------------------------|---------------|--------------------------|-----|---------------|
| 11/05/2009 | | | | |
| BID OPENING DATE: 01/05/2010 | | BID OPENING TIME 01:30PM | | |

| LINE | QUANTITY | UOP | CAT NO | ITEM NUMBER | UNIT PRICE | AMOUNT |
|--|----------|-----|--------|-------------|------------|------------|
| 0001 | 1 | JB | | 962-73 | | 690,000.00 |
| <p>RECLAMATION: RESTORATION OF LAND</p> <p>THE WEST VIRGINIA PURCHASING DIVISION, FOR THE AGENCY, THE WEST VIRGINIA DEPARTMENT OF ENVIRONMENTAL PROTECTION'S OFFICE OF SPECIAL RECLAMATION, IS SOLICITING BIDS FROM QUALIFIED CONTRACTORS TO PROVIDE ALL LABOR AND MATERIALS TO PERFORM RECLAMATION ON THE MINING OPERATION OF LOYAL G. FORMAN AND SONS, NOW UNDER REVOKED PERMIT NUMBER(S) S-2009-01. THIS SITE CONSISTS OF APPROXIMATELY 40 ACRES AND IS LOCATED NEAR ALBRIGHT, WV IN PRESTON COUNTY.</p> <p>THE RECLAMATION SHALL BE PERFORMED UNDER THE GUIDANCE AND GENERAL SUPERVISION OF THE AGENT ASSIGNED TO THE PROJECT FOR THE STATE OF WEST VIRGINIA, DEPARTMENT OF ENVIRONMENTAL PROTECTION.</p> <p>A MANDATORY ON-SITE PREBID CONFERENCE SHALL BE HELD ON 12/02/2009 @ 10:00 AM. ALL INTERESTED PARTIES ARE REQUIRED TO ATTEND THIS MEETING. FAILURE TO ATTEND THE MANDATORY PRE-BID SHALL RESULT IN DISQUALIFICATION OF THE BID. NO ONE PERSON MAY REPRESENT MORE THAN ONE BIDDER.</p> <p>AN ATTENDANCE SHEET WILL BE MADE AVAILABLE FOR ALL POTENTIAL BIDDERS TO COMPLETE. THIS WILL SERVE AS THE OFFICIAL DOCUMENT VERIFYING ATTENDANCE AT THE MANDATORY PRE-BID. FAILURE TO PROVIDE YOUR COMPANY AND REPRESENTATIVE NAME ON THE ATTENDANCE SHEET WILL RESULT IN DISQUALIFICATION OF THE BID. THE STATE WILL NOT ACCEPT ANY OTHER DOCUMENTATION TO VERIFY ATTENDANCE. THE BIDDER IS RESPONSIBLE FOR ENSURING THEY HAVE COMPLETED THE INFOR</p> | | | | | | |

SEE REVERSE SIDE FOR TERMS AND CONDITIONS

SIGNATURE: *Wai B Louita* TELEPHONE: 304-290-4608 DATE: 1/5/2010

TITLE: Sec/ Areas owner FERN: 55-064 5553 ADDRESS CHANGES TO BE NOTED ABOVE

WHEN RESPONDING TO RFQ, INSERT NAME AND ADDRESS IN SPACE ABOVE LABELED 'VENDOR'

GENERAL TERMS & CONDITIONS REQUEST FOR QUOTATION (RFQ) AND REQUEST FOR PROPOSAL (RFP)

1. Awards will be made in the best interest of the State of West Virginia.
2. The State may accept or reject in part, or in whole, any bid.
3. All quotations are governed by the *West Virginia Code* and the *Legislative Rules* of the Purchasing Division.
4. Prior to any award, the apparent successful vendor must be properly registered with the Purchasing Division and have paid the required \$125 fee.
5. All services performed or goods delivered under State Purchase Order/Contracts are to be continued for the term of the Purchase Order/Contracts, contingent upon funds being appropriated by the Legislature or otherwise being made available. In the event funds are not appropriated or otherwise available for these services or goods, this Purchase Order/Contract becomes void and of no effect after June 30.
6. Payment may only be made after the delivery and acceptance of goods or services.
7. Interest may be paid for late payment in accordance with the *West Virginia Code*.
8. Vendor preference will be granted upon written request in accordance with the *West Virginia Code*.
9. The State of West Virginia is exempt from federal and state taxes and will not pay or reimburse such taxes.
10. The Director of Purchasing may cancel any Purchase Order/Contract upon 30 days written notice to the seller.
11. The laws of the State of West Virginia and the *Legislative Rules* of the Purchasing Division shall govern all rights and duties under the Contract, including without limitation the validity of this Purchase Order/Contract.
12. Any reference to automatic renewal is hereby deleted. The Contract may be renewed only upon mutual written agreement of the parties.
13. **BANKRUPTCY:** In the event the vendor/contractor files for bankruptcy protection, the State may deem this contract null and void, and terminate such contract without further order.
14. **HIPAA BUSINESS ASSOCIATE ADDENDUM:** The West Virginia State Government HIPAA Business Associate Addendum (BAA), approved by the Attorney General, and available online at the Purchasing Division's web site (<http://www.state.wv.us/admin/purchase/vrc/hipaa.htm>) is hereby made part of the agreement. Provided that, the Agency meets the definition of a Cover Entity (45 CFR §160.103) and will be disclosing Protected Health Information (45 CFR §160.103) to the vendor.
15. **WEST VIRGINIA ALCOHOL & DRUG-FREE WORKPLACE ACT:** If this Contract constitutes a public improvement construction contract as set forth in Article 1D, Chapter 21 of the West Virginia Code ("The West Virginia Alcohol and Drug-Free Workplace Act"), then the following language shall hereby become part of this Contract: "The contractor and its subcontractors shall implement and maintain a written drug-free workplace policy in compliance with the West Virginia Alcohol and Drug-Free Workplace Act, as set forth in Article 1D, Chapter 21 of the West Virginia Code. The contractor and its subcontractors shall provide a sworn statement in writing, under the penalties of perjury, that they maintain a valid drug-free work place policy in compliance with the West Virginia and Drug-Free Workplace Act. It is understood and agreed that this Contract shall be cancelled by the awarding authority if the Contractor: 1) Fails to implement its drug-free workplace policy; 2) Fails to provide information regarding implementation of the contractor's drug-free workplace policy at the request of the public authority; or 3) Provides to the public authority false information regarding the contractor's drug-free workplace policy."

INSTRUCTIONS TO BIDDERS

1. Use the quotation forms provided by the Purchasing Division.
2. **SPECIFICATIONS:** Items offered must be in compliance with the specifications. Any deviation from the specifications must be clearly indicated by the bidder. Alternates offered by the bidder as EQUAL to the specifications must be clearly defined. A bidder offering an alternate should attach complete specifications and literature to the bid. The Purchasing Division may waive minor deviations to specifications.
3. Complete all sections of the quotation form.
4. Unit prices shall prevail in case of discrepancy.
5. All quotations are considered F.O.B. destination unless alternate shipping terms are clearly identified in the quotation.
6. **BID SUBMISSION:** All quotations must be delivered by the bidder to the office listed below prior to the date and time of the bid opening. Failure of the bidder to deliver the quotations on time will result in bid disqualifications: Department of Administration, Purchasing Division, 2019 Washington Street East, P.O. Box 50130, Charleston, WV 25305-0130



State of West Virginia
 Department of Administration
 Purchasing Division
 2019 Washington Street East
 Post Office Box 50130
 Charleston, WV 25305-0130

Request for Quotation

RFQ NUMBER
DEP14831

PAGE
2

ADDRESS CORRESPONDENCE TO (VENDOR)
**CHUCK BOWMAN
 304-558-2157**

RFQ COPY

TYPE NAME/ADDRESS HERE

*SCFL Co-Leasing Corp Inc
 8 Hunter ZANE Road
 Fairmont WV 26554*

ENVIRONMENTAL PROTECTION
 DEPT. OF
 OFFICE OF SPECIAL RECLAMATION
 105 S. RAILROAD STREET
 PHILIPPI, WV
 26416-9998 304-457-3219

| DATE PRINTED | TERMS OF SALE | SHIP VIA | F.O.B. | FREIGHT TERMS |
|------------------------------|---------------|--------------------------|--------|---------------|
| 11/05/2009 | | | | |
| BID OPENING DATE: 01/05/2010 | | BID OPENING TIME 01:30PM | | |

| LINE | QUANTITY | UOP | UNIT NO | ITEM NUMBER | UNIT PRICE | AMOUNT |
|--|----------|-----|---------|-------------|------------|--------|
| <p>MATION REQUIRED ON THE ATTENDANCE SHEET. THE PURCHASING DIVISION AND THE STATE AGENCY WILL NOT ASSUME ANY RESPONSIBILITY FOR A BIDDER'S FAILURE TO COMPLETE THE PRE-BID ATTENDANCE SHEET. IN ADDITION, WE REQUEST THAT ALL POTENTIAL BIDDERS INCLUDE THEIR E-MAIL ADDRESS AND FAX NUMBER.</p> <p>ALL POTENTIAL BIDDERS ARE REQUESTED TO ARRIVE PRIOR TO THE STARTING TIME FOR THE PRE-BID. BIDDERS WHO ARRIVE LATE, BUT PRIOR TO THE DISMISSAL OF THE TECHNICAL PORTION OF THE PRE-BID WILL BE PERMITTED TO SIGN IN. BIDDERS WHO ARRIVE AFTER CONCLUSION OF THE TECHNICAL PORTION OF THE PRE-BID, BUT DURING ANY SUBSEQUENT PART OF THE PRE-BID WILL NOT BE PERMITTED TO SIGN THE ATTENDANCE SHEET.</p> <p>DIRECTIONS TO PRE-BID: IN PRESTON COUNTY, AT THE BRUCETON HILLS EXIT OF INTERSTATE I-68, TURN SOUTH ON COUNTY ROUTE 26 AND GO 8.0 MILES. TURN LEFT ON COUNTY ROUTE 17 (WOOLEN MILL ROAD) AND THEN TURN RIGHT IMMEDIATELY ON COUNTY ROUTE 26/21 AND GO 2.0 MILES. TURN RIGHT AT THE 4-WAY INTERSECTION AND GO 0.6 MILES. TURN RIGHT ONTO ROCK DRIVEWAY, 1,000 FT TO HAULROAD.</p> <p>ALL WORK MUST BE COMPLETED IN ACCORDANCE WITH THE PLANS AND SPECIFICATIONS PREPARED BY THE DEPARTMENT OF ENVIRONMENTAL PROTECTION AND PURCHASE ORDER ISSUED BY THE DEPARTMENT OF ADMINISTRATION, DIVISION OF PURCHASING.</p> <p>EXHIBIT 5</p> <p>WEST VIRGINIA CODE 21-1D-5 PROVIDES THAT: ANY SOLICITATION FOR A PUBLIC IMPROVEMENT CONSTRUCTION CONTRACT REQUIRES EACH VENDOR THAT SUBMITS A BID FOR THE WORK TO SUBMIT AT THE SAME TIME AN AFFIDAVIT OF COMPLIANCE WITH THE BID. THE ENCLOSED PURCHASING AFFIDAVIT MUST BE SIGNED AND SUBMITTED WITH THE BID AS EVIDENCE OF THE</p> | | | | | | |

SEE REVERSE SIDE FOR TERMS AND CONDITIONS

SIGNATURE: *Clair B Lawrence* TELEPHONE: 304-290-4608 DATE: 1/5/2010
 TITLE: *Sec/Treas Owner* FAX: 55-064-5553 ADDRESS CHANGES TO BE NOTED ABOVE

WHEN RESPONDING TO RFQ, INSERT NAME AND ADDRESS IN SPACE ABOVE LABELED 'VENDOR'



State of West Virginia
 Department of Administration
 Purchasing Division
 2019 Washington Street East
 Post Office Box 50130
 Charleston, WV 25305-0130

Request for Quotation

| |
|------------|
| RFQ NUMBER |
| DEP14831 |

| |
|------|
| PAGE |
| 3 |

| |
|--|
| ADDRESS CONTACT PERSON TO ATTENTION OF |
| CHUCK BOWMAN 304-558-2157 |

RFQ COPY
 TYPE NAME/ADDRESS HERE

*SCFL Co-Leasing Corp Inc
 8 Hunter Zane Road
 Fairmont, WV 26554*

ENVIRONMENTAL PROTECTION
 DEPT. OF
 OFFICE OF SPECIAL RECLAMATION
 105 S. RAILROAD STREET
 PHILIPPI, WV
 26416-9998 304-457-3219

| | | | | |
|------------------------------|--------------|--------------------------|-----|---------------|
| DATE PRINTED | TERMS OF A/C | SHIP VIA | FOB | FREIGHT TERMS |
| 11/05/2009 | | | | |
| BID OPENING DATE: 01/05/2010 | | BID OPENING TIME 01:30PM | | |

| LINE | QUANTITY | U/P | EXT. PR. | RFQ NUMBER | UNIT PRICE | AMOUNT |
|--|----------|-----|----------|------------|------------|--------|
| <p>VENDOR'S COMPLIANCE WITH THE PROVISIONS OF ARTICLE 10, CHAPTER 21 OF THE WEST VIRGINIA CODE. FAILURE TO SUBMIT THE SIGNED PURCHASING AFFIDAVIT WITH THE BID SHALL RESULT IN DISQUALIFICATION OF SUCH BID.</p> <p>NOTICE TO PROCEED: THIS CONTRACT IS TO BE PERFORMED WITH 365 CALENDAR DAYS AFTER THE NOTICE TO PROCEED IS RECEIVED. UNLESS OTHERWISE SPECIFIED, THE FULLY EXECUTED PURCHASE ORDER WILL BE CONSIDERED NOTICE TO PROCEED.</p> <p>CANCELLATION: THE DIRECTOR OF PURCHASING RESERVES THE RIGHT TO CANCEL THIS CONTRACT IMMEDIATELY UPON WRITTEN NOTICE TO THE VENDOR IF THE MATERIALS OR WORKMANSHIP SUPPLIED ARE OF AN INFERIOR QUALITY OR DO NOT CONFORM WITH THE SPECIFICATIONS OF THE THE BID AND CONTRACT HERE IN.</p> <p>WAGE RATES: THE CONTRACTOR OR SUBCONTRACTOR SHALL PAY THE HIGHER OF THE U.S. DEPARTMENT OF LABOR NINIMUM WAGE RATES AS ESTABLISHED FOR PRESTON COUNTY, PURSUANT TO WEST VIRGINIA CODE 21-5A, ET, SEQ. (PREVAILING WAGE RATES APPLY TO THIS PROJECT)</p> <p>ARBITRATION: ANY REFERENCES MADE TO ARBITRATION OR INTEREST FOR PAYMENTS DUE (EXCEPT FOR ANY INTEREST REQUIRED BY STATE LAW) CONTAINED IN THIS CONTRACT OR IN ANY AMERICAN INSTITUTE OF ARCHITECTS DOCUMENTS PERTAINING TO THIS CONTRACT ARE HEREBY DELETED.</p> <p>WORKERS' COMPENSATION: VENDOR IS REQUIRED TO PROVIDE A CERTIFICATE FROM WORKERS' COMPENSATION IF SUCCESSFUL.</p> <p>ALL OF THE ITEMS CHECKED BELOW WILL BE A REQUIREMENT OF THIS CONTRACT:</p> | | | | | | |

SEE REVERSE SIDE FOR TERMS AND CONDITIONS

| | | |
|---------------------------------------|---------------------------|-----------------------------------|
| SIGNATURE <i>David B. Lawrence</i> | TELEPHONE 304-290-4608 | DATE 1/5/2010 |
| TITLE <i>Sec/Treas Owner</i> | FAX 35-064-5553 | ADDRESS CHANGES TO BE NOTED ABOVE |

WHEN RESPONDING TO RFQ, INSERT NAME AND ADDRESS IN SPACE ABOVE LABELED 'VENDOR'



State of West Virginia
 Department of Administration
 Purchasing Division
 2019 Washington Street East
 Post Office Box 50130
 Charleston, WV 25305-0130

**Request for
 Quotation**

| |
|------------|
| RFQ NUMBER |
| DEP14831 |

| |
|------|
| PAGE |
| 4 |

| |
|------------------------------------|
| ADDRESS/COMPANY/PHONE/ATTENTION TO |
| CHUCK BOWMAN 304-558-2157 |

RFQ COPY

TYPE NAME/ADDRESS HERE

*Scjl Co-Leasing Corp Inc
 8 Hunter Zank Road
 Fairmont, WV 26554*

ENVIRONMENTAL PROTECTION
 DEPT. OF
 OFFICE OF SPECIAL RECLAMATION
 105 S. RAILROAD STREET
 PHILIPPI, WV
 26416-9998 304-457-3219

| DATE PRINTED | ESTIMATE OF SALE | SHIP DATE | FOB | FREIGHT TERMS |
|------------------------------|------------------|--------------------------|-----|---------------|
| 11/05/2009 | | | | |
| BID OPENING DATE: 01/05/2010 | | BID OPENING TIME 01:30PM | | |

| LINE | QUANTITY | UOP | CAT NO | ITEM NUMBER | UNIT PRICE | AMOUNT |
|--|----------|-----|--------|-------------|------------|--------|
| <p>(XX) INSURANCE: SUCCESSFUL VENDOR SHALL FURNISH PROOF OF COMMERCIAL GENERAL LIABILITY INSURANCE PRIOR TO ISSUANCE OF CONTRACT. UNLESS OTHERWISE SPECIFIED IN THE BID DOCUMENTS, THE MINIMUM AMOUNT OF INSURANCE COVERAGE REQUIRED IS \$250,000.</p> <p>() BUILDERS RISK INSURANCE: SUCCESSFUL VENDOR SHALL FURNISH PROOF OF BUILDERS RISK - ALL RISK INSURANCE IN AN AMOUNT EQUAL TO 100% OF THE AMOUNT OF THE CONTRACT.</p> <p>(XX) BONDS: FIVE PERCENT (5X) OF THE TOTAL AMOUNT OF THE BID PAYABLE TO THE STATE OF WEST VIRGINIA, SHALL BE SUBMITTED WITH EACH BID AS A BID BOND. THE SUCCESSFUL BIDDER SHALL ALSO FURNISH A PERFORMANCE BOND AND LABOR/MATERIAL BOND FOR 100% OF THE AMOUNT OF THE CONTRACT. BONDS MAY BE PROVIDED IN THE FORM OF A CERTIFIED CHECK, IRREVOCABLE LETTER OF CREDIT, OR BOND FURNISHED BY A SOLVENT SURETY COMPANY AUTHORIZED TO DO BUSINESS IN THE STATE OF WEST VIRGINIA. A LETTER OF CREDIT SUBMITTED IN LIEU OF A BOND WILL ONLY BE ALLOWED FOR PROJECTS UNDER \$100,000. PERSONAL OR BUSINESS CHECKS ARE NOT ACCEPTABLE IN LIEU OF THE 5% BID BOND, PERFORMANCE BOND, OR LABOR AND MATERIAL BOND.</p> <p>() MAINTENANCE BOND: A TWO (2) YEAR MAINTENANCE BOND COVERING THE ROOFING SYSTEM WILL BE A REQUIREMENT OF THE SUCCESSFUL VENDOR.</p> <p>REV. 11/00</p> <p>CONTRACTORS LICENSE</p> <p>WEST VIRGINIA STATE CODE 21-11-2 REQUIRES THAT ALL PERSONS DESIRING TO PERFORM CONTRACTING WORK IN THIS STATE MUST BE LICENSED. THE WEST VIRGINIA CONTRACTORS</p> | | | | | | |

SEE REVERSE SIDE FOR TERMS AND CONDITIONS

| | | |
|-------------------------------------|---------------------------|-----------------------------------|
| SIGNATURE <i>Wain B. Parmita</i> | TELEPHONE 304-290-4608 | DATE 1/5/2010 |
| TITLE Sec/Treas OWNER | FEBN 55-064 5553 | ADDRESS CHANGES TO BE NOTED ABOVE |

WHEN RESPONDING TO RFQ, INSERT NAME AND ADDRESS IN SPACE ABOVE LABELED 'VENDOR'



State of West Virginia
 Department of Administration
 Purchasing Division
 2019 Washington Street East
 Post Office Box 50130
 Charleston, WV 25305-0130

Request for Quotation

| | |
|------------|------|
| RFQ NUMBER | PAGE |
| DEP14831 | 5 |

ADDRESS CORRESPONDENCE TO A PREVIOUS OFFER:

CHUCK BOWMAN
 304-558-2157

RFQ COPY

TYPE NAME/ADDRESS HERE

*Scotl Co-Leasing Corp Inc
 8 Hunter Zank Road
 Fairmont, WV 26554*

ENVIRONMENTAL PROTECTION
 DEPT. OF
 OFFICE OF SPECIAL RECLAMATION
 105 S. RAILROAD STREET
 PHILIPPI, WV
 26416-9998 304-457-3219

| DATE PRINTED | TERMS OF SALE | SHIP VIA | FOB | INCOTERMS |
|------------------------------|---------------|---------------------------|-----|-----------|
| 11/05/2009 | | | | |
| BID OPENING DATE: 01/05/2010 | | BID OPENING TIME: 01:30PM | | |

| LINE | QUANTITY | REP | UNIT PRICE | AMOUNT |
|--|----------|-----|------------|--------|
| <p>LICENSING BOARD IS EMPOWERED TO ISSUE THE CONTRACTORS LICENSE. APPLICATIONS FOR A CONTRACTORS LICENSE MAY BE MADE BY CONTACTING THE WEST VIRGINIA DIVISION OF LABOR CAPITOL COMPLEX, BUILDING 3, ROOM 319, CHARLESTON, WV 25305. TELEPHONE: (304) 558-7890.</p> <p>WEST VIRGINIA STATE CODE 21-11-11 REQUIRES ANY PROSPECTIVE BIDDER TO INCLUDE THE CONTRACTORS LICENSE NUMBER ON THEIR BID.</p> <p>BIDDER TO COMPLETE: <i>Scotl Co-Leasing Corp Inc</i> CONTRACTORS NAME:</p> <p>CONTRACTORS LICENSE NO.: <i>WV000007706</i></p> <p>THE SUCCESSFUL BIDDER WILL BE REQUIRED TO FURNISH A COPY OF THEIR CONTRACTORS LICENSE PRIOR TO ISSUANCE OF A PURCHASE ORDER/CONTRACT.</p> <p>APPLICABLE LAW</p> <p>THE WEST VIRGINIA STATE CODE, PURCHASING DIVISION RULES AND REGULATIONS, AND THE INFORMATION PROVIDED IN THE "REQUEST FOR QUOTATION" ISSUED BY THE PURCHASING DIVISION IS THE SOLE AUTHORITY GOVERNING THIS PROCUREMENT.</p> <p>ANY INFORMATION PROVIDED IN SPECIFICATION MANUALS, OR ANY OTHER SOURCE, VERBAL OR WRITTEN, WHICH CONTRADICTS OR ALTERS THE INFORMATION PROVIDED FROM THE SOURCES AS DESCRIBED IN THE ABOVE PARAGRAPH IS VOID AND OF NO EFFECT.</p> <p>BANKRUPTCY: IN THE EVENT THE VENDOR/CONTRACTOR FILES FOR BANKRUPTCY PROTECTION, THE STATE MAY DEEM THIS CONTRACT NULL AND VOID AND TERMINATE SUCH CONTRACT</p> | | | | |

SEE REVERSE SIDE FOR TERMS AND CONDITIONS

SIGNATURE: *Chris B. Jarman* TELEPHONE: *304-290-4608* DATE: *1/5/2010*

TITLE: *Sec/Treas Owner* FEN: *55-064-5553* ADDRESS CHANGES TO BE NOTED ABOVE

WHEN RESPONDING TO RFQ, INSERT NAME AND ADDRESS IN SPACE ABOVE LABELED 'VENDOR'



State of West Virginia
 Department of Administration
 Purchasing Division
 2019 Washington Street East
 Post Office Box 50130
 Charleston, WV 25305-0130

Request for Quotation

| |
|------------|
| RFQ NUMBER |
| DEP14831 |

| |
|------|
| PAGE |
| 6 |

| |
|---------------------------------------|
| ADDRESS CORRESPONDENCE TO A MEMBER OF |
| CHUCK BOWMAN 304-558-2157 |

RFQ COPY
 TYPE NAME/ADDRESS HERE

*ScjL Co-Leasing Corp Inc
 8 Hunter Lane Road
 Fairmount, WV 26554*

ENVIRONMENTAL PROTECTION
 DEPT. OF
 OFFICE OF SPECIAL RECLAMATION
 105 S. RAILROAD STREET
 PHILIPPI, WV
 26416-9998 304-657-3219

| | | | | |
|-------------------|------------------|----------|-----|---------------|
| DATE PRINTED | TERMS OF SALE | SHIP VIA | FOB | FREIGHT TERMS |
| 11/05/2009 | | | | |
| BID OPENING DATE: | BID OPENING TIME | | | 01:30PM |
| | 01/05/2010 | | | |

| LINE | QUANTITY | UNIT | UNIT PRICE | AMOUNT |
|--|----------|------|------------|--------|
| <p>WITHOUT FURTHER ORDER.</p> <p>PREFERENCE FOR USE OF DOMESTIC STEEL PRODUCTS</p> <p>1. EXCEPT WHEN AUTHORIZED BY THE DIRECTOR OF THE PURCHASING DIVISION PURSUANT TO SUBSECTION 2 BELOW NO CONTRACTOR MAY USE OR SUPPLY STEEL PRODUCTS FOR A STATE CONTRACT PROJECT OTHER THAN THOSE STEEL PRODUCTS MADE IN THE UNITED STATES. AS USED IN THIS CONTRACT,</p> <p>A. "STATE CONTRACT PROJECT" MEANS ANY ERECTION OR CONSTRUCTION OF, OR ANY ADDITION TO, ALTERATION OF OR OTHER IMPROVEMENT TO ANY BUILDING OR STRUCTURE, INCLUDING, BUT NOT LIMITED TO, ROADS OR HIGHWAYS, OR THE INSTALLATION OF ANY HEATING OR COOLING OR VENTILATING PLANTS OR OTHER EQUIPMENT, OR THE SUPPLY OF AND MATERIALS FOR SUCH PROJECTS, PURSUANT TO A CONTRACT WITH THE STATE OF WEST VIRGINIA FOR WHICH BIDS WERE SOLICITED ON OR AFTER JUNE 6, 2001.</p> <p>B. "STEEL PRODUCTS" MEANS PRODUCTS ROLLED, FORMED, SHAPED, DRAWN, EXTRUDED, FORGED, CAST, FABRICATED OR OTHERWISE SIMILARLY PROCESSED, OR PROCESSED BY A COMBINATION OF TWO OR MORE OF SUCH OPERATIONS, FROM STEEL MADE BY THE OPEN HEARTH, BASIC OXYGEN, ELECTRIC FURNACE, BESSEMER OR OTHER STEEL MAKING PROCESS.</p> <p>C. "UNITED STATES" MEANS THE UNITED STATES OF AMERICA AND INCLUDES ALL TERRITORY, CONTINENTAL OR INSULAR, SUBJECT TO THE JURISDICTION OF THE UNITED STATES.</p> <p>2. THE DIRECTOR OF THE PURCHASING DIVISION MAY, IN</p> | | | | |

SEE REVERSE SIDE FOR TERMS AND CONDITIONS

| | | |
|----------------------------------|-----------------------------------|----------|
| SIGNATURE | TELEPHONE | DATE |
| <i>Clair B. J... [Signature]</i> | 304-290-4608 | 1/5/2010 |
| TITLE | ADDRESS CHANGES TO BE NOTED ABOVE | |
| <i>Ses / these owner</i> | 55-064-5553 | |

WHEN RESPONDING TO RFQ, INSERT NAME AND ADDRESS IN SPACE ABOVE LABELED "VENDOR"



State of West Virginia
 Department of Administration
 Purchasing Division
 2019 Washington Street East
 Post Office Box 50130
 Charleston, WV 25305-0130

**Request for
 Quotation**

| |
|------------|
| RFQ NUMBER |
| DEP14831 |

| |
|------|
| PAGE |
| 8 |

| |
|--|
| ADDRESS CORRESPONDENCE TO ATTENTION OF |
| CHUCK BOWMAN 304-558-2157 |

RFQ COPY
 TYPE NAME/ADDRESS HERE

Scylla Co-Leasing Corp Inc
8 Hunter Lane Road
Fairmont, Wv 26554

ENVIRONMENTAL PROTECTION
 DEPT. OF
 OFFICE OF SPECIAL RECLAMATION
 105 S. RAILROAD STREET
 PHILIPPI, WV
 26416-9998 304-457-3219

| | | | | |
|-------------------|---------------|------------------|------|---------------|
| DATE PRINTED | TERMS OF SALE | FORM NO. | FORM | FORM IT ITEMS |
| 11/05/2009 | | | | |
| BID OPENING DATE: | 01/05/2010 | BID OPENING TIME | | 01:30PM |

| LINE | QUANTITY | UOP | UNIT NO. | ITEM NUMBER | UNIT PRICE | AMOUNT |
|---|----------|-----|----------|-------------|------------|--------|
| <p>GLASS, OR STEEL PRODUCTS PRODUCED IN THE UNITED STATES. IN ADDITION, ITEMS OF MACHINERY OR EQUIPMENT PURCHASED FOR USE AT THE SITE OF PUBLIC WORKS SHALL BE MADE OF DOMESTIC ALUMINUM, GLASS OR STEEL, UNLESS THE COST OF THE PRODUCT IS LESS THAN \$50,000 OR LESS THAN 10,000 POUNDS OF STEEL ARE USED IN PUBLIC WORKS PROJECTS.</p> <p>FOREIGN MADE ALUMINUM, GLASS OR STEEL PRODUCTS MAY BE ACCEPTED ONLY IF THE COST OF DOMESTIC PRODUCTS IS FOUND TO BE UNREASONABLE. SUCH COST IS UNREASONABLE IF IT IS 20% OR MORE HIGHER THAN THE BID PRICE FOR FOREIGN MADE PRODUCTS. IF THE DOMESTIC ALUMINUM, GLASS OR STEEL PRODUCTS TO BE SUPPLIED OR PRODUCED IN A "SUBSTANTIAL LABOR SURPLUS AREA", AS DEFINED BY THE UNITED STATES DEPARTMENT OF LABOR, FOREIGN PRODUCTS MAY BE SUPPLIED ONLY IF DOMESTIC PRODUCTS ARE 30% OR MORE HIGHER IN PRICE THAN THE FOREIGN MADE PRODUCTS.</p> <p>IF, PRIOR TO THE AWARD OF A CONTRACT UNDER THE ABOVE PROVISIONS, THE SPENDING OFFICER OF THE SPENDING UNIT DETERMINES THAT THERE EXISTS A BID FOR LIKE FOREIGN ALUMINUM, GLASS OR STEEL THAT IS REASONABLE AND LOWER THAN THE LOWEST BID DOMESTIC PRODUCTS, THE SPENDING OFFICE MAY REQUEST, IN WRITING, A REEVALUATION AND REDUCTION IN THE LOWEST BID FOR SUCH DOMESTIC PRODUCTS. ALL VENDORS MUST INDICATE IN THEIR BID IF THEY ARE SUPPLYING FOREIGN ALUMINUM, GLASS OR STEEL.</p> <p>REV. 3/88</p> <p>EXHIBIT 9</p> <p>NOTICE FOR ISSUANCE & ACKNOWLEDGEMENT OF CONSTRUCTION PROJECT ADDENDA</p> <p>THE ARCHITECT/ENGINEER AND/OR AGENCY SHALL BE REQUIRED</p> | | | | | | |

SEE REVERSE SIDE FOR TERMS AND CONDITIONS

| | | |
|------------------------|--------------|-----------------------------------|
| SIGNATURE | TELEPHONE | DATE |
| <i>Wain B Laurent</i> | 304-290-4608 | 1/5/2010 |
| TITLE | FAX | ADDRESS CHANGES TO BE NOTED ABOVE |
| <i>Sec/Treas Owner</i> | 55-064-5553 | |

WHEN RESPONDING TO RFQ, INSERT NAME AND ADDRESS IN SPACE ABOVE LABELED 'VENDOR'



State of West Virginia
 Department of Administration
 Purchasing Division
 2019 Washington Street East
 Post Office Box 50130
 Charleston, WV 25305-0130

Request for Quotation

RFQ NUMBER
DEP14831

PAGE
9

ADDRESS CORRESPONDENCE TO: (RETURN TO)
CHUCK BOWMAN
304-558-2157

RFQ COPY
 TYPE NAME/ADDRESS HERE

Satz Co-Leasing Corp. Inc
8 Hunter Lane Road
Fairmont, WV 26554

ENVIRONMENTAL PROTECTION
DEPT. OF
OFFICE OF SPECIAL RECLAMATION
105 S. RAILROAD STREET
PHILIPPI, WV
26416-9998 304-457-3219

| DATE PRINTED | TERMS OF SALE | DEPT. NO. | F.O.B. | FREIGHT TERMS |
|------------------------------|---------------|---------------------------|--------|---------------|
| 11/05/2009 | | | | |
| BID OPENING DATE: 01/05/2010 | | BID OPENING TIME: 01:30PM | | |

| LINE | QUANTITY | UOM | CAT. NO. | ITEM NUMBER | UNIT PRICE | AMOUNT |
|--|----------|-----|----------|-------------|------------|--------|
| <p>TO ABIDE BY THE FOLLOWING SCHEDULE IN ISSUING CONSTRUCTION PROJECT ADDENDA FOR STATE AGENCIES:</p> <p>(1) THE ARCHITECT/ENGINEER SHALL PREPARE THE ADDENDUM AND A LIST OF ALL PARTIES THAT HAVE PROCURED DRAWINGS AND SPECIFICATIONS FOR THE PROJECT. THE ADDENDUM AND LIST SHALL BE FORWARDED TO THE BUYER IN THE STATE PURCHASING DIVISION. THE ARCHITECT/ENGINEER SHALL ALSO SEND A COPY OF THE ADDENDUM TO THE STATE AGENCY FOR WHICH THE CONTRACT IS ISSUED.</p> <p>(2) THE BUYER SHALL SEND THE ADDENDUM TO ALL INTERESTED PARTIES AND, IF NECESSARY, EXTEND THE BID OPENING DATE. ANY ADDENDUM SHOULD BE RECEIVED BY THE BUYER WITHIN FOURTEEN (14) DAYS PRIOR TO THE BID OPENING DATE.</p> <p>(3) ALL ADDENDA SHOULD BE FORMALLY ACKNOWLEDGED BY ALL BIDDERS AND SUBMITTED TO THE STATE PURCHASING DIVISION. THE SAME RULES AND REGULATIONS THAT APPLY TO THE ORIGINAL BIDDING DOCUMENT SHALL ALSO APPLY TO AN ADDENDUM DOCUMENT. THE ONLY EXCEPTION MAY BE FOR AN ADDENDUM THAT IS ISSUED FOR THE SOLE PURPOSE OF CHANGING A BID OPENING TIME AND/OR DATE.</p> <p>REV. 11/96</p> <p>EXHIBIT 10 ADDENDUM ACKNOWLEDGEMENT</p> <p>I HEREBY ACKNOWLEDGE RECEIPT OF THE FOLLOWING CHECKED ADDENDUM(S) AND HAVE MADE THE NECESSARY REVISIONS TO MY PROPOSAL, PLANS AND/OR SPECIFICATION, ETC.</p> | | | | | | |

SEE REVERSE SIDE FOR TERMS AND CONDITIONS

SIGNATURE: *Clair B. Lawrence* TELEPHONE: *304-290-4608* DATE: *1/5/2010*
 TITLE: *Site Address Owner* FAX: *55-064 5553*
 ADDRESS CHANGES TO BE NOTED ABOVE

WHEN RESPONDING TO RFQ, INSERT NAME AND ADDRESS IN SPACE ABOVE LABELED 'VENDOR'



State of West Virginia
 Department of Administration
 Purchasing Division
 2019 Washington Street East
 Post Office Box 50130
 Charleston, WV 25305-0130

Request for Quotation

| | |
|---|-------------------|
| RFQ NUMBER DEP14831 | PAGE 10 |
| ADDRESS OF RESPONDENCE TO AGENCY OF CHUCK BONNAN 304-558-2157 | |

RFQ COPY
 TYPE NAME/ADDRESS HERE

ENVIRONMENTAL PROTECTION
 DEPT. OF
 OFFICE OF SPECIAL RECLAMATION
 105 S. RAILROAD STREET
 PHILIPPI, WV
 26416-9998 304-457-3219

| DATE PRINTED | TERMS OF SALE | SHIP VIA | FCB | FREIGHT TERMS |
|-------------------|---------------|----------|--------------------------|---------------|
| 11/05/2009 | 01/05/2010 | | | |
| BID OPENING DATE: | | | BID OPENING TIME 01:30PM | |

| LINE | QUANTITY | UICP | CAT NO. | ITEM NUMBER | UNIT PRICE | AMOUNT |
|---|----------|------|---------|-------------|------------|--------|
| ADDENDUM NOS.: | | | | | | |
| NO. 1 | | | ✓ | | | |
| NO. 2 | | | | | | |
| NO. 3 | | | | | | |
| NO. 4 | | | | | | |
| NO. 5 | | | | | | |
| <p>I UNDERSTAND THAT FAILURE TO CONFIRM THE RECEIPT OF THE ADDENDUM(S) MAY BE CAUSE FOR REJECTION OF THE BIDS.</p> <p>VENDOR MUST CLEARLY UNDERSTAND THAT ANY VERBAL REPRESENTATION MADE OR ASSUMED TO BE MADE DURING ANY ORAL DISCUSSION HELD BETWEEN VENDOR'S REPRESENTATIVES AND ANY STATE PERSONNEL IS NOT BINDING. ONLY THE INFORMATION ISSUED IN WRITING AND ADDED TO THE SPECIFICATIONS BY AN OFFICIAL ADDENDUM IS BINDING.</p> <p>.....<i>Clair B. Lawton</i>.....SIGNATURE <i>Schl Co Leasing Corp Inc</i>.....COMPANY <i>January 5, 2010</i>.....DATE</p> <p>REV. 11/96</p> <p>NOTICE</p> <p>A SIGNED BID MUST BE SUBMITTED TO:</p> | | | | | | |

SEE REVERSE SIDE FOR TERMS AND CONDITIONS

| | | |
|-------------------------------------|----------------------------------|-----------------------------------|
| SIGNATURE <i>Clair B. Lawton</i> | TELEPHONE <i>304-290-4608</i> | DATE <i>1/5/2010</i> |
| TITLE <i>Sec/Treas Owner</i> | FAX <i>55-064-5553</i> | ADDRESS CHANGES TO BE NOTED ABOVE |

WHEN RESPONDING TO RFQ, INSERT NAME AND ADDRESS IN SPACE ABOVE LABELED 'VENDOR'



State of West Virginia
 Department of Administration
 Purchasing Division
 2019 Washington Street East
 Post Office Box 50130
 Charleston, WV 25305-0130

Request for Quotation

| |
|-------------------------------|
| REQ NUMBER DEP14831 |
|-------------------------------|

| |
|-------------------|
| PAGE 11 |
|-------------------|

| |
|---|
| ADDRESS CORRESPONDENCE TO ATTEND TO CHUCK BOWMAN 304-558-2157 |
|---|

RFQ COPY

TYPE NAME/ADDRESS HERE

*Scott Co Leasing Corp
 8 Hunter Lane Road
 Fairmont, WV 26554*

**ENVIRONMENTAL PROTECTION
 DEPT. OF
 OFFICE OF SPECIAL RECLAMATION
 105 S. RAILROAD STREET
 PHILIPPI, WV
 26416-9998 304-457-3219**

| | | | | |
|-----------------------------------|------------------------------------|----------|---------------------------------|---------------|
| DATE PRINTED 11/05/2009 | TERMS OF SALE 01/05/2010 | SHIP VIA | FOB | FREIGHT TERMS |
| BID OPENING DATE: | | | BID OPENING TIME 01:30PM | |

| LINE | QUANTITY | UOP | UNIT PRICE | AMOUNT |
|---|----------|-----|------------|--------|
| DEPARTMENT OF ADMINISTRATION PURCHASING DIVISION BUILDING 15 2019 WASHINGTON STREET, EAST CHARLESTON, WV 25305-0130 | | | | |
| THE BID SHOULD CONTAIN THIS INFORMATION ON THE FACE OF THE ENVELOPE OR THE BID MAY NOT BE CONSIDERED: | | | | |
| SEALED BID | | | | |
| BUYER: | | | CB-23 | |
| REQ. NO.: | | | DEP14831 | |
| BID OPENING DATE: | | | 01/05/2010 | |
| BID OPENING TIME: | | | 1:30 P.M. | |
| PLEASE PROVIDE A FAX NUMBER IN CASE IT IS NECESSARY TO CONTACT YOU REGARDING YOUR BID: | | | | |
| <i>304-296-8252</i> | | | | |
| PLEASE PRINT OR TYPE NAME OF PERSON TO CONTACT CONCERNING THIS QUOTE: | | | | |
| <i>Jeffrey Scott Laurita</i> | | | | |

| | | |
|-------------------------------------|----------------------------------|-----------------------------------|
| SIGNATURE <i>Clair B Laurita</i> | TELEPHONE <i>304-290-4608</i> | DATE <i>1/5/2010</i> |
| TITLE <i>Sec/owner</i> | FAX <i>55-064-5553</i> | ADDRESS CHANGES TO BE NOTED ABOVE |

WHEN RESPONDING TO RFQ, INSERT NAME AND ADDRESS IN SPACE ABOVE LABELED 'VENDOR'

Scot Co-Leasing Corp-Trac
8 Hunter Lane Road
Fairmont, Wn 26554

12

Loyal G. Forman & Son

Permit Number: S-2009-01


Directions

At the Bruceton Mills Exit of Interstate I-68, turn south on County Route 26 and go 8.0 miles. Turn left on County Route 17 (Woolen Mill Road) and then turn right immediately on County Route 26/21 and go 2.0 miles. Turn right at the 4-Way intersection and go 0.6 miles. Turn right onto a rock based driveway - 1,000 feet to the haulroad.

ScH Co-Leasing Corp Inc
& Hunter Zank Road
Fairmont, Wv 26554

| | | |
|--|------|------------------------------|
| BUYER CB-23 | PAGE | REV. or P.O. No. DEP14831 |
| SPENDING UNIT WEST VIRGINIA DEPARTMENT OF ENVIRONMENTAL PROTECTION SPECIAL RECLAMATION | | |

WV-36
REV. 1/29/02
VENDOR:
STATE OF WEST VIRGINIA
PURCHASING CONTINUATION SHEET

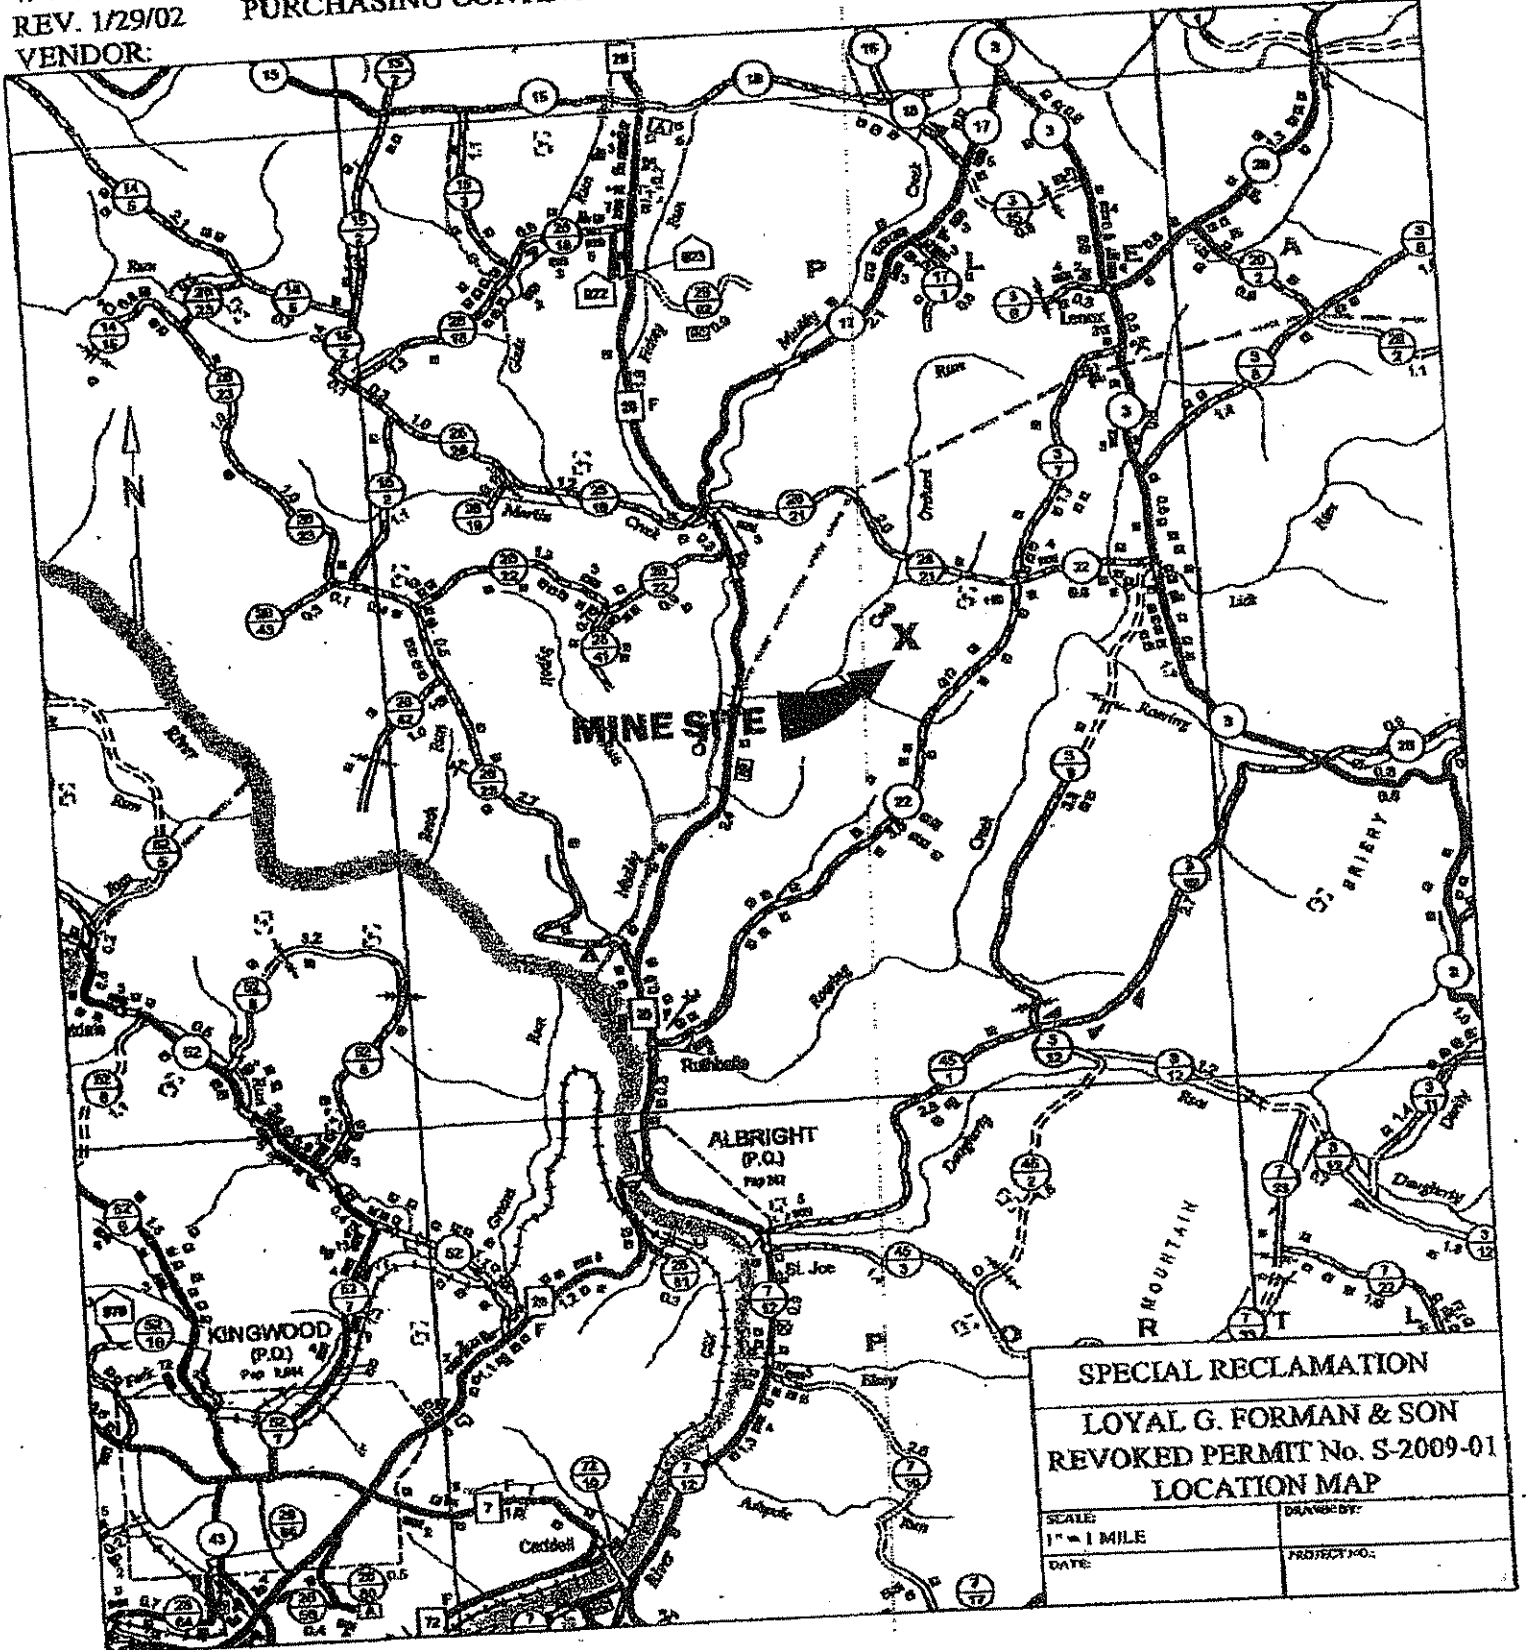

Scott Co-Leasing Corp Inc
8 Hunter Zane Road
Fairmont, WV 26554

14

| | | |
|--|------|----------------------------|
| BUYER CB-23 | PAGE | REQ. OR PO NO. DEP14831 |
| SPENDING UNIT WEST VIRGINIA DEPARTMENT OF ENVIRONMENTAL PROTECTION/SPECIAL RECLAMATION | | |

WV-36a STATE OF WEST VIRGINIA
REV. 5-26-09 PURCHASING CONTINUATION SHEET
VENDOR:

SCOPE OF WORK

The successful bidder shall provide appropriate equipment, materials, labor and any technical services needed for the successful reclamation of Loyal G. Forman & Son, Permit S-2009-01, and any disturbance associated with such operation. The General Performance Standards (GPS) shall apply to all items in Scope of Work.

Work necessary on this site will include the following items, but is not limited to these:

1. Upon mobilization to the site, which will be directed in a written Notice to Proceed, the access roads shall be developed in accordance with bid item # 3.0. If fuel and lubricants are to be stored on site, bid item # 2.0 shall be in place before fuel is delivered. Project sign shall be constructed and erected in accordance with attached specifications. The sign shall be maintained during construction activities and through the life of the warranty period. Sign cost is a No Bid Item and is included with mobilization cost. No work shall be authorized or allowed at the site until sign is constructed and erected on site and approved by DEP.
2. Storm water management, as necessary, in the form as described, in the National Pollutant Discharge Elimination System, Water Pollution Control Permit Number WV0115924, existing sediment control ponds and in additional bid item # 11.0 & 12.0 shall be installed. See Water Quality Control under the General Performance Standards.
3. Concurrent and continuous reclamation shall be maintained throughout the life of the project. Backfill is required for all areas. Regrading and topsoiling is required for all areas. Revegetation and soil improvements are required for all areas. Reclamation is to be according to the attached specifications, plans, and clarifying discussions at the Pre-Bid Conference.
4. Construction stakeout as necessary to carry out work. (Bid Item # 7.0)
5. Check for and locate all utilities within the work area to provide and maintain a safe working area in addition to preventing damage to the utility.
6. Remove any and all debris from site. Contractor must provide documentation of proper disposal. Debris disposal shall be incidental to and included in Mobilization/Demobilization.
7. Backfill to eliminate approximately 1,300 linear feet of highwall and/or open pit. All existing spoil piles shall be used for backfill material and shall be regraded to establish a sheet flow drainage pattern toward Ditch 3 and Ditch 5. The contractor shall set grade to balance existing available material. All backfilled and regraded surfaces shall be no steeper than 2 horizontal to 1 vertical. No pooled or standing water shall be allowed on regraded area. After backfilling the best soil type material available shall be uniformly spread over the regraded area to promote vegetative growth.
8. Any water impounded in pits shall be pumped out prior to backfilling. The water shall be pumped to the existing Pond A. Water quality parameters of less than 35 mg/l total suspended solids and pH of between 6.0 and 9.0 shall be maintained prior to water entering the existing Pond A. Any time a pump is running on site, responsible personnel shall be provided to ensure water quality. The cost of pumping and any necessary water treatment shall be incidental to and included in backfilling.

Scott Co Leasing Corp Inc
 8 Hunter Lane Road
 Fairmont, WV 26554

15

| | | |
|--|------|----------------------------|
| BUYER CB-23 | PAGE | REQ. OR PO NO. DEP14831 |
| SPENDING UNIT WEST VIRGINIA DEPARTMENT OF ENVIRONMENTAL PROTECTION/SPECIAL RECLAMATION | | |

WV-36a STATE OF WEST VIRGINIA
 REV. 5-26-09 PURCHASING CONTINUATION SHEET
 VENDOR:

9. Construct approximately 1,000 linear feet of Ditch 1, ending at Ditch 2. This shall include the construction of spurs, which will be of the same size and specification as Ditch 1, up to the 2 existing road culverts and the construction of a drive-thru crossing. The drive-thru crossing shall have its sides laid back to be 5 horizontal to 1 vertical, while maintaining the designed flow depth.
10. Construct approximately 200 linear feet of Ditch 2, within Ditch 3, starting at the discharge of Ditch 1.
11. Construct approximately 1,000 linear feet of Ditch 3, ending at Ditch 4. Ditch 3 shall be grass lined with jute erosion control matting staked in place with 6 inch long "Bio-STAKES" or equivalent. (See Details and Specifications).
12. Ditch 2 and Ditch 3 shall be constructed by expanding the existing channel. This expansion shall be done by excavation on the side of the existing channel toward the highwall, No disturbance shall be allowed beyond the existing channel on the side away from the highwall.
13. Construct approximately 250 linear feet of Ditch 4, ending at Pond A.
14. Construct approximately 650 linear feet of Ditch 5, ending at Ditch 6. Ditch 5 shall be grass lined with jute erosion control matting staked in place with 6 inch long "Bio-STAKES" or equivalent. (See Details and Specifications).
15. Construct approximately 250 linear feet of Ditch 6, ending at Pond A.
16. Note: All stone for rip-rap and grouted rip-rap ditches shall be limestone obtained from off site due to the unsuitability of on site stone. Note: Due to the minimal slope, Ditches 2, 3, and 5 shall be laid out with surveying instruments to ensure consistent grade and no areas of pooled water.
17. Lime entire permit area evenly and uniformly with 200 tons of agricultural lime. Lime shall be spread by using a lime spreader or hydroseeder.
18. Install 300 linear feet of haybale dike for sediment control during and after construction.
19. Install 2,500 linear feet of silt fence for control during and after construction. Approximately 1,250 linear feet of the silt fence shall be placed on the upslope side of Ditch 3. Approximately 650 linear feet of the silt fence shall be placed on the upslope side of Ditch 5 and Ditch 6.
20. Regrade and revegetate approximately 40 acres of disturbance. The post-mining landuse is split on this permit. Black locust shall be included in the seed mixture for areas shown as woodland on the attached seeding detail. Black locust shall not be applied to areas shown as pastureland on the attached seeding detail. Inspection and Enforcement files.

Scot Co-Leasing Corp Inc
8 Hunter Zander Road
Fairmont, WV 26554


16

| | | |
|--|------|----------------------------|
| BUYER CB-23 | PAGE | REQ. OR PO NO. DEP14831 |
| SPENDING UNIT WEST VIRGINIA DEPARTMENT OF ENVIRONMENTAL PROTECTION/SPECIAL RECLAMATION | | |

WV-36a STATE OF WEST VIRGINIA
REV. 5-26-09 PURCHASING CONTINUATION SHEET
VENDOR:

I, David L. Martin, Sr., the undersigned, hereby certify¹ that this Reclamation Plan is correct and shows to the best of my knowledge and belief all the information required by the surface mining laws of the State of West Virginia. The source of information was the approved mining and reclamation plan contained in the forfeited surface mine permit, existing site conditions and information contained in the WV DEP, Inspection and Enforcement files.

David L. Martin, Sr. PE
Registered Professional Engineer WV No. 7202

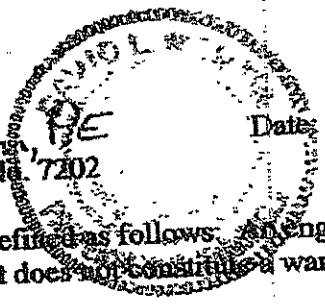

Date: SEPTEMBER 28, 2009

¹ The term "certify" as used herein is defined as follows: An engineer's certification of conditions is a declaration of professional judgment. It does not constitute a warranty or guarantee, either expressed or implied.

Scot Co - Leasing Corp Inc
 8 Hunter Lane Road
 Fairmont, WV 26554

| | | |
|--|------|----------------------------|
| BUYER CB-23 | PAGE | REQ. OR PO NO. DEP14831 |
| SPENDING UNIT WEST VIRGINIA DEPARTMENT OF ENVIRONMENTAL PROTECTION/SPECIAL RECLAMATION | | |

WV-36a STATE OF WEST VIRGINIA
 REV. 5-26-09 PURCHASING CONTINUATION SHEET
 VENDOR:

| ITEM NO. | QUANTITY | DESCRIPTION | UNIT PRICE | AMOUNT |
|---|----------|---|------------|-------------------|
| BID SCHEDULE | | | | |
| PERMIT NAME: <u>Loyal G. Forman & Son</u> | | | | |
| PERMIT NUMBER(S): <u>S-2009-01</u> | | | | |
| The DEP reserves the right to request additional information and supporting documentation regarding unit prices when the unit price appears to be unreasonable. | | | | |
| 1.0 | LUMP SUM | <u>MOBILIZATION/DEMObILIZATION/PROJECT SIGN</u> (5% Total Bid Maximum for this permit) | LUMP SUMS | <u>40,000</u> |
| 2.0 | LUMP SUM | <u>SPILL CONTAINMENT AREA (S.C.A.)</u> (\$1,000.00 Maximum Bid for this permit) | LUMP SUMS | <u>1,000</u> |
| 3.0 | LUMP SUM | <u>HAULROAD/ACCESS ROAD</u> (5% Total Bid Maximum for this permit) | LUMP SUMS | <u>3,000</u> |
| 4.0 | LUMP SUM | <u>BACKFILLING</u> | LUMP SUMS | <u>450,000.00</u> |
| 5.0 | LUMP SUM | <u>REGRAIDING AND TOPSOILING</u> | LUMP SUMS | <u>27,000</u> |
| 6.0 | | <u>REVEGETATION</u> | | |
| 6.1 | LUMP SUM | <u>AGRICULTURAL LIME</u> | LUMP SUMS | <u>10,000</u> |
| 6.2 | LUMP SUM | <u>FERTILIZER</u> | LUMP SUMS | <u>10,000</u> |
| 6.3 | LUMP SUM | <u>MULCH</u> | LUMP SUMS | <u>10,000</u> |
| 6.4 | LUMP SUM | <u>VEGETATIVE SPECIES</u> | LUMP SUMS | <u>10,000</u> |
| 7.0 | LUMP SUM | <u>CONSTRUCTION STAKEOUT</u> | LUMP SUMS | <u>3,000</u> |
| 8.0 | | <u>RIP-RAP DITCH</u> | | |
| 8.1 | LUMP SUM | <u>DITCH 2</u> | LUMP SUMS | <u>15,000</u> |

*Scit Co-Leasing Corp Inc
8 Hunter 2nd Road
Fairmont, WV 26554*

| | | |
|--|------|----------------------------|
| BUYER CB-23 | PAGE | REQ. OR PO NO. DEP14831 |
| SPENDING UNIT WEST VIRGINIA DEPARTMENT OF ENVIRONMENTAL PROTECTION/SPECIAL RECLAMATION | | |

WV-36a STATE OF WEST VIRGINIA
REV. 5-26-09 PURCHASING CONTINUATION SHEET
VENDOR:

| ITEM NO. | QUANTITY | DESCRIPTION | UNIT PRICE | AMOUNT |
|--|-----------------|---|----------------------------|----------------------|
| 9.0 | | <u>GRouted RIP-RAP DITCH</u> | | |
| 9.1 | LUMP SUM | <u>DITCH 1</u> | LUMP SUM | \$ <u>35,000</u> |
| 9.2 | LUMP SUM | <u>DITCH 4</u> | LUMP SUM | \$ <u>10,500</u> |
| 9.3 | LUMP SUM | <u>DITCH 6</u> | LUMP SUM | \$ <u>17,500</u> |
| 10.0 | | <u>GRASS-LINED DITCH</u> | | |
| 10.1 | LUMP SUM | <u>DITCH 3</u> | LUMP SUM | \$ <u>15,000</u> |
| 10.2 | LUMP SUM | <u>DITCH 5</u> | LUMP SUM | \$ <u>15,000</u> |
| 11.0 | <u>300 LF</u> | <u>HAYBALE DIKE</u> (Max. Bid \$5.00 Per LF) | \$ <u>5.00</u> PER LF | \$ <u>1,500</u> |
| 12.0 | <u>2,500 LF</u> | <u>SILT FENCE</u> (Max. Bid \$5.00 Per LF) | \$ <u>5.00</u> PER LF | \$ <u>12,500</u> |
| 13.0 | NO BID ITEM | <u>UTILITIES</u> | NO BID ITEM | NO BID ITEM |
| 14.0 | <u>200 TON</u> | <u>LIMING</u> | \$ <u>25.00</u> PER TON | \$ <u>5,000</u> |
| TOTAL FOR (S-2009-01) | | | | \$ <u>690,000.00</u> |
| <i>Six Hundred Ninety thousand dollars</i> | | | | |

Scot Co-Leasing Corp Inc
 8 Hunter Zane Road
 Fairmont, WV 26554

| | | |
|--|------|----------------------------|
| BUYER CB-23 | PAGE | REQ. OR PO NO. DEP14831 |
| SPENDING UNIT WEST VIRGINIA DEPARTMENT OF ENVIRONMENTAL PROTECTION/SPECIAL RECLAMATION | | |

WV-36a STATE OF WEST VIRGINIA
 REV. 5-26-09 PURCHASING CONTINUATION SHEET
 VENDOR:

BID ITEM TECHNICAL SPECIFICATIONS

1.0 MOBILIZATION/DEMobilIZATION/PROJECT SIGN

A project sign shall be obtained or manufactured and installed as indicated on the attached specifications and details. Payment for this sign shall be incidental to the mobilization item. No separate payment will be made. This work shall consist of the performance of construction preparatory operations, including the movement of personnel, equipment and other facilities to the project site necessary to begin work on a substantial phase of the contract.

Prior to demobilization, an inspection shall be conducted by the Department of Environmental Protection and the contractor to insure compliance with contract performance. Once compliance is ascertained, demobilization activities can be initiated and completed. Demobilization shall be totally completed before the invoice for payment shall be processed.

The lump sum bid for this item shall not exceed 5% of the total bid for this permit. Payment shall be made in two 50% amounts, one upon completion of the mobilization and project sign items and the second payment at the completion of demobilization. No deduction shall be made nor shall any increase be made in the lump sum item amount, regardless of decreases or increases in the final total contract amount or any other reason.

1.0 STRUCTURE AND/OR DEBRIS REMOVAL

All existing man-made items particular to the site and not to be utilized in the total reclamation of this site shall be demolished (if necessary) and disposed of in a legal manner. All iron, steel, aluminum, or any other metal, plastic, or any other man made material, including but not limited to I-Beams, Angle Iron, Channel Iron, Corrugated Metal, Flat Metal, Floc Drums, Grease Drums, Pipe or Conduit is to be dismantled, removed and properly disposed of off site and according to state, local, and federal requirements.

2.0 SPILL CONTAINMENT AREA (S.C.A.)

Spill containment measures shall be used for fuel and lubricant storage areas. All containers, barrels, buckets, cans, etc., are to be legally disposed of off site. Used lubricants are to be disposed of according to state law to minimize pollution to the local surface and ground water supplies. Spills are the responsibility of the contractor and need immediate clean up and maintained at no expense to the State. This S.C.A. shall be constructed in accordance with the typical drawing specification. (See Attachment) Alternate containment measures will be considered for approval by the Program Manager if acceptable results can be shown. Fuel tanks manufactured with secondary containment are desirable. Minimum secondary containment is 110 percent. (Bid limited to \$1,000.00 maximum)

3.0 HAULROAD/ACCESS ROAD

The contractor shall maintain and/or construct haul-road/access road during the reclamation process to provide access on a well drained surface. The access road to and on the reclamation site shall be graded, sloped, and maintained to drain to provide a road surface free of excessive mud and standing waters at all times while work is in progress. Roads which are below the project shall be guarded against rolling rock and free there from. Dust-control measures may be necessary if hauling creates airborne material. Snow removal is to be included in this item. Any portions of access road with existing stone shall be maintained throughout the project, and left in equal or better condition upon completion of the project. The onsite DEP inspector shall determine road sections requiring additional stone.

4.0 BACKFILLING

Areas of this project subject to backfilling to achieve the post-mining land-use shall: be accomplished in a continuous concurrent manner on all surface disturbances within the original permit and associated disturbed areas existing at bid showing; be filled by mechanical methods to eliminate highwall and rock outcropping, to produce slopes of consistent lines and of the approximate original contour; be free of protruding rock and debris; be compacted in a progressive backfilling manner with mechanical equipment to ensure stability of backfill material.

SCC Leasing Corp Inc
8 Hunter ZANE Road
Fairmont, WV 26554

| | | |
|--|------|----------------------------|
| BUYER CB-23 | PAGE | REQ. OR PO NO. DEP14831 |
| SPENDING UNIT WEST VIRGINIA DEPARTMENT OF ENVIRONMENTAL PROTECTION/SPECIAL RECLAMATION | | |

WV-36a STATE OF WEST VIRGINIA
REV. 5-26-09 PURCHASING CONTINUATION SHEET
VENDOR:

The maximum acceptable slope of any backfill face shall not exceed two (2) horizontal to one (1) vertical, unless otherwise stated. Backfilling shall cease during periods of adverse site conditions. (For example: excessive soil moisture)

5.0 REGRADING AND TOPSOILING

Concurrent regrading and topsoiling shall immediately follow backfilling and shall distribute topsoil or the best available material to support vegetation, as identified by the Department of Environmental Protection contact person, on the surface of the backfill in a smooth, uniform manner. This item shall include the elimination of all rills and gullies, the construction of sediment control sumps, the removal of sediment control sumps, the grading of spoil and/or fill materials. Surface shall be free of all rock exceeding six (6) inches in diameter and shall be tracked, track to track. Topsoil presently stockpiled on site shall be preserved and spread on the fill surface. In the absence of stockpiled topsoil, material which can be used as a topsoil substitute shall be identified, segregated, and stockpiled for spreading on the surface. If necessary to manufacture fines, mechanical treatment to pulverize the surface layer shall be required. Regrading and topsoiling shall be conducted prior to and in preparation for the revegetation item.

6.0 REVEGETATION

The actual seeding date, within the work performance period, shall be at the discretion of the contractor, but a permanent vegetative cover must be established. Verification of materials used shall be required for payment. Seed bed preparation, unless otherwise approved, shall be conducted by industrial disks or tracking with heavy equipment with cleat marks across slope and parallel to the final contours. The surface shall be tracked, track to track. Seeding shall commence after seedbed preparation on a loose and uncompacted soil and with the approval of the Department of Environmental Protection. Contractor shall provide equipment as necessary to secure approval of the seedbed. Revegetation activities shall be carried out in a continuous, concurrent, timely and uniform manner. Failure to do this may result in nonpayment for portions of or the entire Revegetation item. Hydroseeding or broadcast seeding with the approved species is acceptable. The application rate may be increased but the ratio is to remain constant, but no additional monetary compensation will be awarded. Areas outside the limits of construction, disturbed by the contractor, shall be revegetated by the contractor at no expense to DEP. Water utilized for hydroseeding shall be free of injurious or other toxic substances harmful to plant life. The source of water is subject to the approval of the DEP Specialist. It shall be the vendor's responsibility to repeat the procedures under REVEGETATION until a permanent vegetation is established. The acreage quantities in this contract are for bidding purposes only.

A warranty period of one (1) year shall commence upon completion and payment of the revegetation item of the contract. No payment will be made for additional seeding necessary to comply with warranty requirements. The warranty period will be extended for one (1) year from the date of the last augmented seeding done by the contractor. The performance bond and labor and materials bond shall remain in effect throughout the warranty period. The Standards for Evaluating Vegetative Cover as presented in Title 38, CSR2, Section 9 of the West Virginia Surface Mining Reclamation Regulations will apply.

Equipment for the retracking/scarification to eliminate rills and gullies shall be mobilized and utilized to produce slopes consistent with the regrading and topsoiling bid item prior to warranty reseeding. No additional payment will be made by DEP for this warranty work.

6.1 AGRICULTURAL LIME

Unless otherwise specified, all lime used shall be registered with the West Virginia Department of Agriculture, have an 85% minimum calcium carbonate equivalent, and meet the fineness classification no larger than that for ground lime. The following fineness classifications or combinations of lime are acceptable:

- Pulverized - 100% passing a U.S. Standard 20 mesh sieve
- 70% passing a U.S. Standard 100 mesh sieve
- Ground - 90% passing a U.S. Standard 20 mesh sieve
- 50% passing a U.S. Standard 60 mesh sieve

SCAL Co-Leasing Corp Inc
 8 Hunter Zane Road
 Fairmont, WV 26554

| | | |
|--|------|----------------------------|
| BUYER CB-23 | PAGE | REQ. OR PO NO. DEP14831 |
| SPENDING UNIT WEST VIRGINIA DEPARTMENT OF ENVIRONMENTAL PROTECTION/SPECIAL RECLAMATION | | |

WV-36a STATE OF WEST VIRGINIA
 REV. 5-26-09 PURCHASING CONTINUATION SHEET
 VENDOR:

- 35% passing a U.S. Standard 100 mesh sieve

Use of blends and low-grade agricultural liming materials shall require prior approval. Lime shall be spread as soon as possible after delivery to site. Lime shall be applied evenly and uniformly distributed over the treated area. Lime shall be thoroughly mixed into the soil material. Lime subjected to adverse conditions before spreading will be deemed unacceptable. Failure to complete this phase shall result in nonpayment of this bid item.

Lime shall be applied at 3 ton/acre.

6.2 FERTILIZER

Fertilizer rates given for REVEGETATION are for 1,000 lbs. of 10-20-20 per acre. These rates are minimum and for bidding purposes.

Fertilizer shall be applied evenly and uniformly distributed over the treated area. Common complete fertilizers which meet the minimum standards are acceptable.

6.3 MULCH

Acceptable mulch for this project is wood fiber, hay, or straw.

Mulch: Wood Fiber @ 1.0 ton/Acre

Hay or straw mulch may be substituted at a rate of 2 tons/Acre

6.4 VEGETATIVE SPECIES

Seeding rate required is for pure live seed (pls) in pounds per acre. The use of annuals or cover crops will not be considered for vegetative success.

| VEGETATIVE SPECIES ¹ | RATE/ACRE ¹ |
|---------------------------------|------------------------|
| Orchard Grass | @ 30 lbs/acre |
| Birdsfoot Trefoil ² | @ 15 lbs/acre |
| Red Top | @ 10 lbs/acre |
| Switchgrass | @ 10 lbs/acre |
| Perennial Ryegrass | @ 10 lbs/acre |
| Alsike Clover ² | @ 5 lbs/acre |
| Black Locust ³ | @ 1 lbs/acre |
| Foxtail Millet ⁴ | @ 12 lbs/acre |
| Wheat or Rye ⁵ | @ 50 lbs/acre |

1. Seeding rate required is for pure live seed in pounds (lbs) per acre.
2. Herbaceous legumes must be treated with the appropriate bacterium before seeding.
3. This species to be utilized only for woodland post-mining land-use projects.
4. Spring Mix
5. Fall Mix

Self Leasing Corp Inc
 8 Hunter Zane Road
 Fairmont, WV 26554

22

| | | |
|--|------|----------------------------|
| BUYER CB-23 | PAGE | REQ. OR PO NO. DEP14831 |
| SPENDING UNIT WEST VIRGINIA DEPARTMENT OF ENVIRONMENTAL PROTECTION/SPECIAL RECLAMATION | | |

WV-36a STATE OF WEST VIRGINIA
 REV. 5-26-09 PURCHASING CONTINUATION SHEET
 VENDOR:

7.0 CONSTRUCTION STAKEOUT

This work shall consist of furnishing, placing, and maintaining construction layout stakes necessary for the proper execution of the work required under the Contract, production of as-built drawings, and of performing topographic surveys and obtaining surveyed cross-sections for accurate determination of pay item quantities. Construction stakeout shall be under the supervision of a Registered Professional Engineer or Licensed Land Surveyor and all drawings signed and/or sealed by such. The Department shall provide control points for initial layout of the work. (Shall not exceed 5% of the total bid for this permit.)

A. MATERIALS

Wooden stakes and other marking materials as described herein.

B. CONSTRUCTION METHODS

B(1). The Contractor shall locate and reference the construction baseline within the limits of work and shall establish bench marks for the proper layout of the work. The Contractor shall make all calculations involved and shall furnish and place all layout stakes or markers.

B(2). The Contractor shall provide field forces and shall set all additional stakes needed, such as offset stakes, reference point stakes, slope stakes, pavement and grade stakes, stakes for roadway drainage, sub-drains, trench drains, fence, culverts or other structures, supplementary bench marks and any other horizontal or vertical controls necessary to secure a correct layout of the work.

B(3). The location of the slope stakes for grading work shall be determined by a calculation method. Elevation control hubs with guard stakes shall be set, at a convenient distance outside the construction limits, and at all stations where original cross-sections are taken. The centerline station, the distance from centerline, and the elevation of the hub shall be recorded on each guard stake.

B(4). The Contractor shall be responsible for having the layout staking work conform to the lines, grades, elevations, and dimensions called for on the Plans. The Contractor shall be responsible for reporting any discrepancies to the Supervisor for clarification. Minor adjustments to suit field conditions are anticipated and it shall be the responsibility of the Supervisor to make decisions regarding adjustments.

B(5). The Contractor shall survey cross-sections and/or profiles in areas of on-site excavation, off-site excavation, and ditch construction as necessary to permit accurate determination of pay item quantities. The locations and spacing of cross-sections and profiles shall be as approved or as directed by the Supervisor. Cross-sections and profiles shall be surveyed:

- a) prior to any excavation
- b) at the completion of excavation

B(6). The Contractor shall furnish a copy of his survey records for the Supervisor and for the DEP's permanent file. These records shall be furnished as they are completed during the progress of the work. Any inspection or checking of the Contractor's layout by the Supervisor and the acceptance of all or any part of it shall not relieve the Contractor of his responsibility to secure the proper dimensions, grades and elevations of the required work.

Scot Co-Leasing Corp Inc
8 Hunter ZAND Road
Fairmont, Wn 26554

23

| | | |
|--|------|----------------------------|
| BUYER CB-23 | PAGE | REQ. OR PO NO. DEP14831 |
| SPENDING UNIT WEST VIRGINIA DEPARTMENT OF ENVIRONMENTAL PROTECTION/SPECIAL RECLAMATION | | |

WV-36a STATE OF WEST VIRGINIA
REV. 5-26-09 PURCHASING CONTINUATION SHEET
VENDOR:

9.0 RIPRAP DITCH

Provide all materials, excavate and construct ditch or channel as indicated on the attached typical plans, cross-section, specifications, and as discussed at the Pre-Bid Showing. Channels and ditches shall be free draining upon completion of construction. Length of channel may be adjusted to meet on site conditions. (See riprap specifications) R-5 limestone riprap shall be used at a thickness of 1 1/2 feet.

9.0 GROUTED RIPRAP DITCH

Unless otherwise noted shall be durable rock placed in a 1.5 foot thick blanket. Twenty-five percent (25%) of the rock will be 18 inches or larger. Ten percent (10%) of the rock shall be no smaller than six (6) inches. The remaining sixty-five percent (65%) of the rock shall be well graded between six (6) and eighteen (18) inches. In-place rammed or hammered rock shall be acceptable.

The grout filler shall be composed of a mixture of one part Type II (sulfate resistant) portland cement and three parts sand, mixed with water to produce a workable consistency. The stone shall be thoroughly wet immediately before grout is applied. As soon as the grout is deposited on the surface, it shall be thoroughly worked into the joints. The stones shall then be brushed, so that their top surfaces are exposed. Grout shall penetrate 100% of the riprap thickness.

10.0 GRASSLINED DITCH

Provide all materials, excavate and construct ditch as indicated on the attached typical plans, cross-section, specifications and/or discussions at the pre-bid showing. Lining shall be jute erosion control matting with 60 - 65% open area, anchored in place with six (6) inch "BioStakes" or equivalent, in accordance with Detail Drawings. "BioStakes" are made of a corn-based polymer and biodegrade fully in three (3) years. Installation is to be per manufacturers specification. Location determined after regrading. Length of ditch shall be adjusted to meet on site conditions.

11.0 HAYBALE DIKE

Disturbed areas which have storm water runoff which does not pass through a sediment control structure shall utilize the following method to manage storm water runoff: Max. Bid of \$5.00/L.F. Hay Bale Dike -

1. All bales shall be placed on the contour.
2. Bales shall be placed in a row with ends tightly abutting the adjacent bales and embedded as shown on the Haybale Dike Detail.
3. Bales shall be securely anchored in place by stakes driven through the bales. The first stake in each bale shall be driven toward previously laid bale to force the bales together. Construction of sumps (paid under bid Item 5) may become necessary to supplement the hay bale dikes.

12.0 SILT FENCE CONSTRUCTION

Silt fence shall be placed on the contour. On slopes with grades greater than seven (7%) percent, the silt fence should be located at least five (5) to seven (7) feet beyond the base. Turn the ends of the silt fence upslope so that a certain depth of storm water may be retained in front of the silt fence. The impounded depth should be at least twelve (12) inches, but no more than the height of the silt fence. Hay bale dike shall be staked in place at the end of the row of silt fence as an emergency overflow. This will allow detained water, exceeding the capacity of the silt fence, to be filtered and released quickly. Silt fence shall not be installed in streams or swales or in any area where there is a reasonable chance of concentrated flow. In areas where concentrated flows can be expected, use haybale dike with the construction of sumps. The bottom edge of silt fence shall be entrenched and backfilled.

The silt fence should be purchased in a continuous roll cut to the length of the barrier to avoid the use of joints. When joints are unavoidable, filter cloth should be spliced together only at a supporting post, with a minimum six (6) inch overlap and securely sealed. See Silt Fence Details and installation requirements. Payment for silt fence will be by the linear foot installed. Cost of the Silt Fence shall include the removal from the project upon

*Satz Co-Leasing Corp Inc
8 Hunter Lane Road
Fairmont, WV 26554*

| | | |
|--|-----------|----------------------------|
| BUYER CB-23 | PAGE : | REQ. OR PO NO. DEP14831 |
| SPENDING UNIT WEST VIRGINIA DEPARTMENT OF ENVIRONMENTAL PROTECTION/SPECIAL RECLAMATION | | |

WV-36a . STATE OF WEST VIRGINIA
REV. 5-26-09 PURCHASING CONTINUATION SHEET
VENDOR:

stabilization and permanent vegetation being established.

INSPECTION - Inspect silt fence before anticipated storm events (or series of storm events such as intermittent showers over one or more days) and within twenty-four (24) hours after the end of a storm event of 0.5 inches or greater, and at least once every fourteen (14) calendar days. Where sites have been finally or temporarily stabilized, such inspection may be conducted only once per month.

MAINTENANCE - Sediment should be removed once it has accumulated to one-half (1/2) the original height of the barrier. Filter fabric should be replaced whenever it has deteriorated to such an extent that the effectiveness of the fabric is reduced (approximately six (6) months). Silt fence should remain in place until disturbed areas have been permanently stabilized. All sediment accumulated at the fence should be removed and properly disposed of before the fence is removed. Price of the Silt Fence shall include the removal of it from the project upon stabilization and permanent vegetation being established.

PAYMENT - Payment will be by the linear foot installed.

13.0 UTILITIES

Utilities shall be relocated at the direction of the utility company and reimbursed actual cost to the contractor. This is a "No Bid" item due to the method of reimbursement. It is the contractor's responsibility to determine the exact location of each utility in the project area where these utilities would be interrupted or damaged by performing work.

14.0 LIMING

Liming of open pits is to be carried out at a rate of 40 tons/acre. All potentially toxic material shall be cleaned from the pavement prior to spreading lime uniformly over the exposed pavement. This potentially toxic material shall be placed on a pad prepared in the backfill. The top of the pad shall be a minimum of 4 ft. above the pavement, located out of any water course and away from the highwall. Lime shall be blended with the toxic material or (lime shall be spread over top of toxic material.) Coal refuse shall be treated in the same manner as the toxic material above and according to the attached specifications. Lime at a rate of 40 tons/1000 tons. (Unless exact tons are specified in the Scope of Work)

Unless otherwise specified, all lime used shall be registered with the West Virginia Department of Agriculture, have an 85% minimum calcium carbonate equivalent, and meet the fineness classification no larger than that for ground. The following fineness classifications or combinations of are acceptable:

- Pulverized - 100% passing a U.S. Standard 20 mesh sieve
 - 70% passing a U.S. Standard 100 mesh sieve
- Ground - 90% passing a U.S. Standard 20 mesh sieve
 - 50% passing a U.S. Standard 60 mesh sieve
 - 35% passing a U.S. Standard 100 mesh sieve

Use of blends and low-grade agricultural liming materials shall require prior approval. Lime shall be spread as soon as possible after delivery to site. Lime shall be applied evenly and uniformly distributed over the treated area. Lime shall be thoroughly mixed into the soil material. Lime subjected to adverse conditions before spreading will be deemed unacceptable. Failure to complete this phase shall result in nonpayment of this bid item.

Scot Leaseing Corp Inc
 8 Hunter Zane Road
 Fairmont WV 26554

25

| | | |
|--|------|----------------------------|
| BUYER CB-23 | PAGE | REQ. OR PO NO. DEP14831 |
| SPENDING UNIT WEST VIRGINIA DEPARTMENT OF ENVIRONMENTAL PROTECTION/SPECIAL RECLAMATION | | |

WV-36a STATE OF WEST VIRGINIA
 REV. 5-26-09 PURCHASING CONTINUATION SHEET
 VENDOR:

BID PREPARATION INFORMATION

HISTORICAL INFORMATION

Prospective bidders may review files at the West Virginia Department of Environmental Protection, Charleston, WV office, or the Regional West Virginia Department of Environmental Protection Office at 105 South Railroad St., Philippi, WV 26416. These files may contain additional information not included in the contract. Documents including, but not limited to, permit applications, permits, inspection reports, environmental documents, permit violation history, geological and geotechnical information, probable hydrologic consequences, maps, modifications, NPDES information and other related data. Copies may be obtained upon request and payment of copying fees.

EXAMINATION OF BID PACKAGE AND SITE OF WORK

The bidder is required to examine, carefully, the bid package (plans, specifications, supplemental specifications, contract forms, etc.) and the site of the work contemplated. The submission of a bid shall be considered prima facie evidence that the bidder has made such examination and has judged for and satisfied themselves as to the character, quantity, and quality of work to be performed and the materials required to be furnished under the contract.

PREBID CONFERENCE

Only the prospective bidders on the sign-in sheet in attendance for the entire Pre-Bid Conference will be eligible to submit bids for consideration of this project. Considerable foot travel over rough terrain and/or inclement weather may be required.

VIDEO

The information given at the pre-bid showing by the project contact person or the assigned person shall be documented on video tape and shall be an integral part of this contract's requirements, but will not supersede the written contract. All information on video tape that is new or provides clarification to the specifications, will be issued in writing by a formal addendum and will become part of the written contract.

INTENT OF CONTRACT

The intent of the contract is for the reclamation/restoration of forfeited mine lands as required by West Virginia Department of Environmental Protection. The contractor is to provide for the construction and completion in every detail of the work described. The Contractor shall furnish all labor, materials, equipment, tools, transportation, and supplies required to complete the work in accordance with the Plans, Specifications, and terms of the Contract.

Should any misunderstanding arise as to the intent or meaning of the Contract, or any discrepancy appear, the decision of the Director of Division of Land Restoration shall be final.

SCFL Coal Leasing Corp Inc
 8 Hunter Lane Road
 Fairmont, WV 26554

| | | |
|--|------|----------------------------|
| BUYER CB-23 | PAGE | REQ. OR PO NO. DEPI4831 |
| SPENDING UNIT WEST VIRGINIA DEPARTMENT OF ENVIRONMENTAL PROTECTION/SPECIAL RECLAMATION | | |

WV-36a STATE OF WEST VIRGINIA
 REV. 5-26-09 PURCHASING CONTINUATION SHEET
 VENDOR:

GENERAL PERFORMANCE STANDARDS

INTRODUCTION

The performance standards and non-compliance penalties which govern special reclamation-bond forfeiture projects are in Chapter 22A, Article 3, of the Code of West Virginia and subsequent rules and regulations. The following performance standards are of a general nature and do not represent all the performance standards applicable to a special reclamation-bond forfeiture project. However, some or all of these standards will pertain to each project.

BACKFILLING

1. Unless otherwise noted, the highwall shall be eliminated and the disturbed area graded to the approximate original contour.
2. The material used to backfill and eliminate the highwall shall be sufficiently compacted so as to insure stability of the backfill throughout the warranty period.
3. The land above the highwall shall not be disturbed unless otherwise directed.
4. The best available material to support vegetation, sufficient to establish a permanent vegetative cover and to achieve the approved post mining land use, shall be used.

BLASTING

The performance standards of the blasting regulations must be adhered to.

LIFE OF CONTRACT

The purchase order contract becomes effective on the starting date as specified in the notice to proceed as issued by the Department of Environmental Protection. This contract extends for a period of one (1) year and may be renewed until such "reasonable time" thereafter as is necessary to complete the payment therefore. A responsible Contractor's Agent shall be on the site at all working times who demonstrates a knowledge of mined land reclamation, contract requirements and responds to DEP (owner) inspections.

WORK PERFORMANCE PERIOD

The work performance period is a defined portion of the contract in which all items shall be completed. The work performance period is to be performed within 365 calendar days. Extensions may be granted based upon contractor's performance, weather conditions and site-specific site conditions.

NOTICE TO PROCEED

A notice to proceed shall be issued to the Contractor by the project contact person for the Department of Environmental Protection. Actual construction may only begin after a Notice to Proceed is given and as specified. Such notice shall specify the starting date of the Purchase Order, the work performance period, and the completion date of the work performance period.

Setz Co Leasing Corp Inc
 8 Hunter Lane Road
 Fairmont, WV 26554

27

| | | |
|--|------|----------------------------|
| BUYER CB-23 | PAGE | REQ. OR PO NO. DEP14831 |
| SPENDING UNIT WEST VIRGINIA DEPARTMENT OF ENVIRONMENTAL PROTECTION/SPECIAL RECLAMATION | | |

WV-36a STATE OF WEST VIRGINIA
 REV. 5-26-09 PURCHASING CONTINUATION SHEET
 VENDOR:

PRE-CONSTRUCTION CONFERENCE

The Contractor in possession of the awarded purchase order shall schedule a Pre-Construction Conference on the site within ten (10) days after receiving the Notice To Proceed. The Contractor's foreman or the on-the-ground supervisor must be in attendance.

GENERAL SUPERVISION

This contract is under the general supervision of the West Virginia Department of Environmental Protection's contact person for the purpose of contract compliance inspection only. Contractor shall supervise work being conducted at all times. All services rendered by the Engineer/Contact Person consist of professional opinions and recommendations made in accordance with generally accepted engineering practice. Under no circumstances is it the intent of the Engineer/Contact Person to directly control the physical activities of the Contractor or the Contractor's workmen's accomplishment of work on this project.

CONTRACTOR RESPONSIBILITY

The contractor is responsible for compliance with all aspects of this written contract. No changes will be honored without prior approval from the Program Supervisor.

LAWS TO BE OBSERVED

The Contractor shall keep fully informed of all Federal and State laws, all local laws, ordinances, and regulations and all orders and decrees of bodies or tribunals having any jurisdiction or authority, which in any manner affect those engaged or employed on the work, or which in any way affect the conduct of the work. The Contractor shall at all times observe and comply with all such laws, ordinances, regulations, orders and decrees; and shall protect and indemnify the State and its representatives against any claim or liability arising from or based on the violation of any such laws, ordinances, regulations, orders, or decrees, whether by themselves, their subcontractors or their employees.

PERMITS, LICENSES AND TAXES

The Contractor shall procure all permits and licenses, pay all charges, fees, and taxes, and give all notices necessary and incidental to the due and lawful prosecution of the work.

CONCURRENT RECLAMATION

Reclamation of this project shall commence at a definite point as defined and shall progress from that point with total reclamation to include backfilling, grading/regrading, and revegetation. Changes may be granted based upon weather or differing site conditions with prior approval.

WATER QUALITY CONTROL

Shall commence with initial start-up of the project and remain in effect for the extent of the backfilling, regrading and revegetation activity. DEP obtains a storm water permit for each project from the Water Resources Division. (General Water Pollution Control Permit WVO115924) The Contractor is responsible for performing the best management practices. Adequate facilities shall be installed, operated and maintained using the best management practices of the U.S. Environmental Protection Agency's Non-Point Source (NPS) Program for sediment control during the active reclamation. The contractor shall take any and all steps necessary to prevent erosion or silting problems from occurring and to minimize pollution or sedimentation of the stream. If any such problems develop, the contractor shall be responsible to take immediate corrective action. No separate payment for this work will be honored. All impounded waters which require removal during reclamation, shall be pumped with

SCC Co-Leasing Corp Inc
8 Hunter 2nd Road
Fairmont, WV 26554

28

| | | |
|--|------|----------------------------|
| BUYER CB-23 | PAGE | REQ. OR PO NO. DEP14831 |
| SPENDING UNIT WEST VIRGINIA DEPARTMENT OF ENVIRONMENTAL PROTECTION/SPECIAL RECLAMATION | | |

WV-36a STATE OF WEST VIRGINIA
REV. 5-26-09 PURCHASING CONTINUATION SHEET
VENDOR:

appropriate measures taken to prevent erosion from the discharge. The contractor shall be responsible for treatment of said waters to meet pH standards. The water shall be discharged only when the quality meets a pH equivalent to the pH of the receiving stream but not less than 6.0.

DIFFERING SITE CONDITIONS

During the progress of the work, if subsurface or latent physical conditions are encountered at the site differing materially from those indicated in the contract or if unknown physical conditions of an unusual nature, differing materially from those ordinarily encountered and generally recognized as inherent in the work provided by the contract, are encountered at the site, the party discovering such conditions shall promptly notify the other party in writing of the specific differing conditions before they are disturbed and before the affected work is performed.

Upon written notification, the Engineer/Contact Person will investigate the conditions, and if determined that the conditions materially differ and cause an increase or decrease in the cost or time required for the performance of any work under the contract, an adjustment, excluding loss of anticipated profits, will be made and the contract modified in writing accordingly. The Engineer/Contact Person will notify the Contractor of DEP's determination whether or not an adjustment of the contract is warranted.

No contract adjustment which results in a benefit to the Contractor will be allowed unless the Contractor has provided the required written notice.

No contract adjustment will be allowed under this clause for any effects caused on unchanged work.

HANDLING AND STORAGE OF MATERIALS

Materials which are stored on site, before utilization, shall be stored so as to assure the preservation of their quality and fitness for the work. Stored materials, even though approved before storage, may be inspected again prior to their use in the work. Damaged or deteriorated materials shall be removed and replaced by materials meeting the original specifications.

Aggregate stockpiles shall be made on ground that is denuded of vegetation, hard, and well drained. Removal of aggregate from the stockpile shall be done in a manner which will not result in the inclusion of foreign material into the aggregate. The use of the aggregate will determine if exceptions are permitted.

All materials shall be handled in such a manner as to preserve their quality and fitness for the work.

MAINTENANCE DURING CONSTRUCTION

The contractor shall maintain the work during construction and until the project is accepted. All cost of maintenance work during construction and before the project is accepted shall be included in the unit or lump sum prices on the various pay items.

FINAL INSPECTION

A final inspection meeting by the Department of Environmental Protection's Specialist and the contractor is required for the construction phase and prior to demobilization.

ACREAGE QUANTITIES

The acreage quantities in this contract are for bidding purpose and are set (definite) number for the project area as specified at the pre-bid showing. Only surveyed acreage's through figures the Contractor and/or the State develops will be honored to alter these acreage numbers.

PAYMENT

Invoices must be submitted on prescribed Department of Environmental Protection, Special Reclamation Program forms and include verification. Certified contractor payrolls for operators directly involved in this project

*Seth Co Leasing Corp Inc
8 Hunter ZANE Road
Fairmont, WV 26554*

| | | |
|--|------|----------------------------|
| BUYER CB-23 | PAGE | REQ. OR PO NO. DEP14831 |
| SPENDING UNIT WEST VIRGINIA DEPARTMENT OF ENVIRONMENTAL PROTECTION/SPECIAL RECLAMATION | | |

WV-36a STATE OF WEST VIRGINIA
REV. 5-26-09 PURCHASING CONTINUATION SHEET
VENDOR:

and a current workers compensation certificate must accompany each invoice for payment. Verification of wage rates may include employee interviews. Invoices shall be signed in blue ink so that it is easy to verify that document is an original. Vendor should submit with their bid the current remit-to address to be used for payment processing. MOBILIZATION/DEMOLIBILIZATION shall be invoiced at fifty percent (50%) with the first invoice and the last 50% invoiced after demobilization and acceptance of the road abandonment or final invoice. Demobilization must have written approval.

SPILL CONTAINMENT AREA shall not exceed \$1,000.00 and will be payable in two payments. The first fifty percent (50%) payable with the first invoice and the remainder payable when all fuel tanks, containers and etc., are removed from the site.

Lump sum items shall be percentage payments based on work completed at time of invoice and paid upon acceptance by the Department of Environmental Protection.

Unit items shall be invoiced by specified units completed and accepted by the DEP.
ROAD ABANDONMENT shall be included in the final construction invoice.

FAILURE TO COMPLETE ON TIME AND LIQUIDATED DAMAGES

Time is an essential element of the Contract and it is important that the work be completed within the time specified. The cost to the Department of the administration of the Contract, including engineering, inspection and supervision, will increase as the time required to complete the work is increased.

The work performance period as specified in the contract's Notice to Proceed shall be complied with or result in liquidated damages. Such damages shall be assessed at an amount of two hundred and fifty dollars (\$250.00) per day for each and every day beyond the work performance period as specified in the Notice to Proceed. The total amount of daily charges will be deducted from any moneys due the Contractor, not as a penalty but as liquidated damages.

REVEGETATION AND WARRANTY

The seeding date shall be at the discretion of the contractor once an approved seedbed has been prepared. In all cases a permanent vegetative cover capable of supporting the post-mining land use must be established. A warranty period of one (1) year shall commence upon completion and payment of the revegetation item of the contract. No payment will be made for additional seeding necessary to comply with warranty requirements. The warranty period will be extended for one (1) year from the date of the last augmented seeding done by the contractor. The performance bond and labor and materials bond shall remain in effect throughout the warranty period. The Standards for Evaluating Vegetative Cover as presented in Title 38, CSR2, Section 9 of the West Virginia Surface Mining Reclamation Regulations will apply.

Equipment for the retracking/scarification to eliminate rills and gullies shall be mobilized and utilized to produce slopes consistent with the regrading and topsoiling bid item prior to warranty reseeding. No additional payment will be made by DEP for this warranty work.

Water utilized for hydroseeding shall be free of injurious or other toxic substances harmful to plant life. The source of water is subject to the approval of the DEP contact person.

CONTRACT NON-COMPLIANCE

If in the opinion of the Department of Environmental Protection the contract is not in compliance with any line item specification, that portion of the project shall cease until a compliance schedule and understanding is demonstrated in writing and accepted by the Director of Division of Land Restoration.

CONTRACT DELETIONS

Any line item, or any portion thereof, may be deleted when determined by the project contact person that such line item, or portion thereof, is deemed unnecessary for the successful reclamation of this project. No claim for

Scot Co Leasing Corp Inc
8 Hunter Zane Road
Fairmont, WV 26554

| | | |
|--|------|----------------------------|
| BUYER CB-23 | PAGE | REQ. OR PO NO. DEP14831 |
| SPENDING UNIT WEST VIRGINIA DEPARTMENT OF ENVIRONMENTAL PROTECTION/SPECIAL RECLAMATION | | |

WV-36a STATE OF WEST VIRGINIA
REV. 5-26-09 PURCHASING CONTINUATION SHEET
VENDOR:

loss of anticipated profits will be considered.

CANCELLATION

The performance of work under contract may be terminated by the State in whole, or from time to time in part whenever the State shall determine that such termination is in the best interest of the State. Any such termination shall be effected by delivery to the Contractor of a Notice of Termination specifying the extent to which performance of work under the Contract is terminated and the date upon which such termination becomes effective.

When contracts, or any portion thereof, are terminated before completion of all items of work in the Contract, payment will be made for the actual number of units or items of work completed and accepted at the contract unit price. No claim for loss of anticipated profits will be considered. Reimbursement for organization of the work, when not otherwise included in the Contract, and moving equipment to and from the job will be considered where the volume of work completed and accepted is too small to compensate the Contractor for these expenses under the contract unit prices, the intent being that an equitable settlement will be made with the Contractor.

Termination of the Contract or a portion thereof shall not relieve the Contractor of his responsibilities for the completed work, nor shall it relieve his surety of it's obligation for and concerning any just claims arising out of the work performed.

This contract may be cancelled in whole or in part in writing by the Director of Purchasing, without prejudice to any other right or remedy it may have, provided that the contractor is given not less than thirty (30) calendar days written notice, (delivered by certified mail, return receipt requested) of intent to terminate. This contract objective is to comply with the reclamation laws of this state and must be expedient to meet the time requirements for reclamation of revoked surface mine permits.

Sciz Co-Leasing Corp Inc
 8 Hunter Lane Road
 Fairmont, WV 26554

32

| | | |
|--|------|----------------------------|
| BUYER CB-23 | PAGE | REQ. OR PO NO. DEPI4831 |
| SPENDING UNIT WEST VIRGINIA DEPARTMENT OF ENVIRONMENTAL PROTECTION/SPECIAL RECLAMATION | | |

WV-36B STATE OF WEST VIRGINIA
 REV. 5-26-09 PURCHASING CONTINUATION SHEET
 VENDOR:

General Requirements

Project Construction Sign

Work Required

The work to be performed under this Section consists of providing all labor, material and equipment necessary to install a project sign as indicated on the detail included herein and as specified herein.

Materials

Paint. Paint for the project sign shall be one (1) coat Exterior-Grade Wood Primer- Sealer, and two (2) coats Exterior-Grade Enamel by Glidden or equivalent.

Wood. Sign face shall be 3/4" X 4' X 8' Marine Exterior plywood, and posts and cross braces shall be treated.

Hardware. All hardware shall be manufactured from good, commercial-quality material and be rust resistant such as galvanized coated.

Execution

Project Sign. The signboard shall be cut to the dimensions shown on the details herein. The sign shall be painted with one (1) coat of primer and two (2) coats of white enamel. All exterior cut edges shall be smooth sanded prior to painting. All edges shall be double primed. The letters, border and strips shall be painted as shown on the detail drawing.

The Contractor shall bolt the sign to posts and provide required cross bracing. The posts and sign shall be erected and posts set in gravel base, as shown on the drawings. One (1) sign is required and is to be located at the direction of WVDEP.

Payment. Payment for the work which shall include installation of the project sign shall be incidental to the lump sum bid item for "Mobilization/Demobilization"

Note: No construction work shall commence prior to the project sign being installed.

WV-36a STATE OF WEST VIRGINIA
REV. 1/29/02 PURCHASING CONTINUATION SHEET

VENDOR: *SOJ Co-Leasing Corp Inc*
8 Hunter Zales Road
Fairmont, WV 26554

| | | |
|--|------|------------------------------|
| BUYER CB-23 | PAGE | REQ. OR PO NO DEP14831 |
| SPENDING UNIT WEST VIRGINIA DEPARTMENT OF ENVIRONMENTAL PROTECTION/OFFICE OF SPECIAL RECLAMATION | | |



STATE OF WEST VIRGINIA DEPARTMENT OF ENVIRONMENTAL PROTECTION

Joe Manchin, III,
Governor

Division of Land Restoration Office of Special Reclamation

Project Cost: ~~XXXXXXX.00~~

Funding provided by the Special Reclamation Coal Tax paid by WV Coal Mining Companies



Randy C. Huffman,
Cabinet Secretary




Ken Ellison,
Director

| | |
|-----------------------------------|------------------------------|
| Permit Name | |
| Permit Number | |
| Contractor: Joe Smith Contracting | Project Start Date: 01/01/01 |

| | |
|-------------------------------|--------------|
| OFFICE OF SPECIAL RECLAMATION | |
| PROJECT CONSTRUCTION SIGN | |
| SCALE: | DRAWN BY: |
| DATE: | PROJECT NO.: |

WV-36a STATE OF WEST VIRGINIA
REV. 1/29/02 PURCHASING CONTINUATION SHEET
VENDOR: *Scott Co Leasing Corp Inc*
& Hunter Zank Road
Fairmont, WV 26554

| | | |
|--|------|------------------------------|
| BUYER CB-23 | PAGE | REQ. OR PO NO DEP14831 |
| SPENDING UNIT WEST VIRGINIA DEPARTMENT OF ENVIRONMENTAL PROTECTION/OFFICE OF SPECIAL RECLAMATION | | |

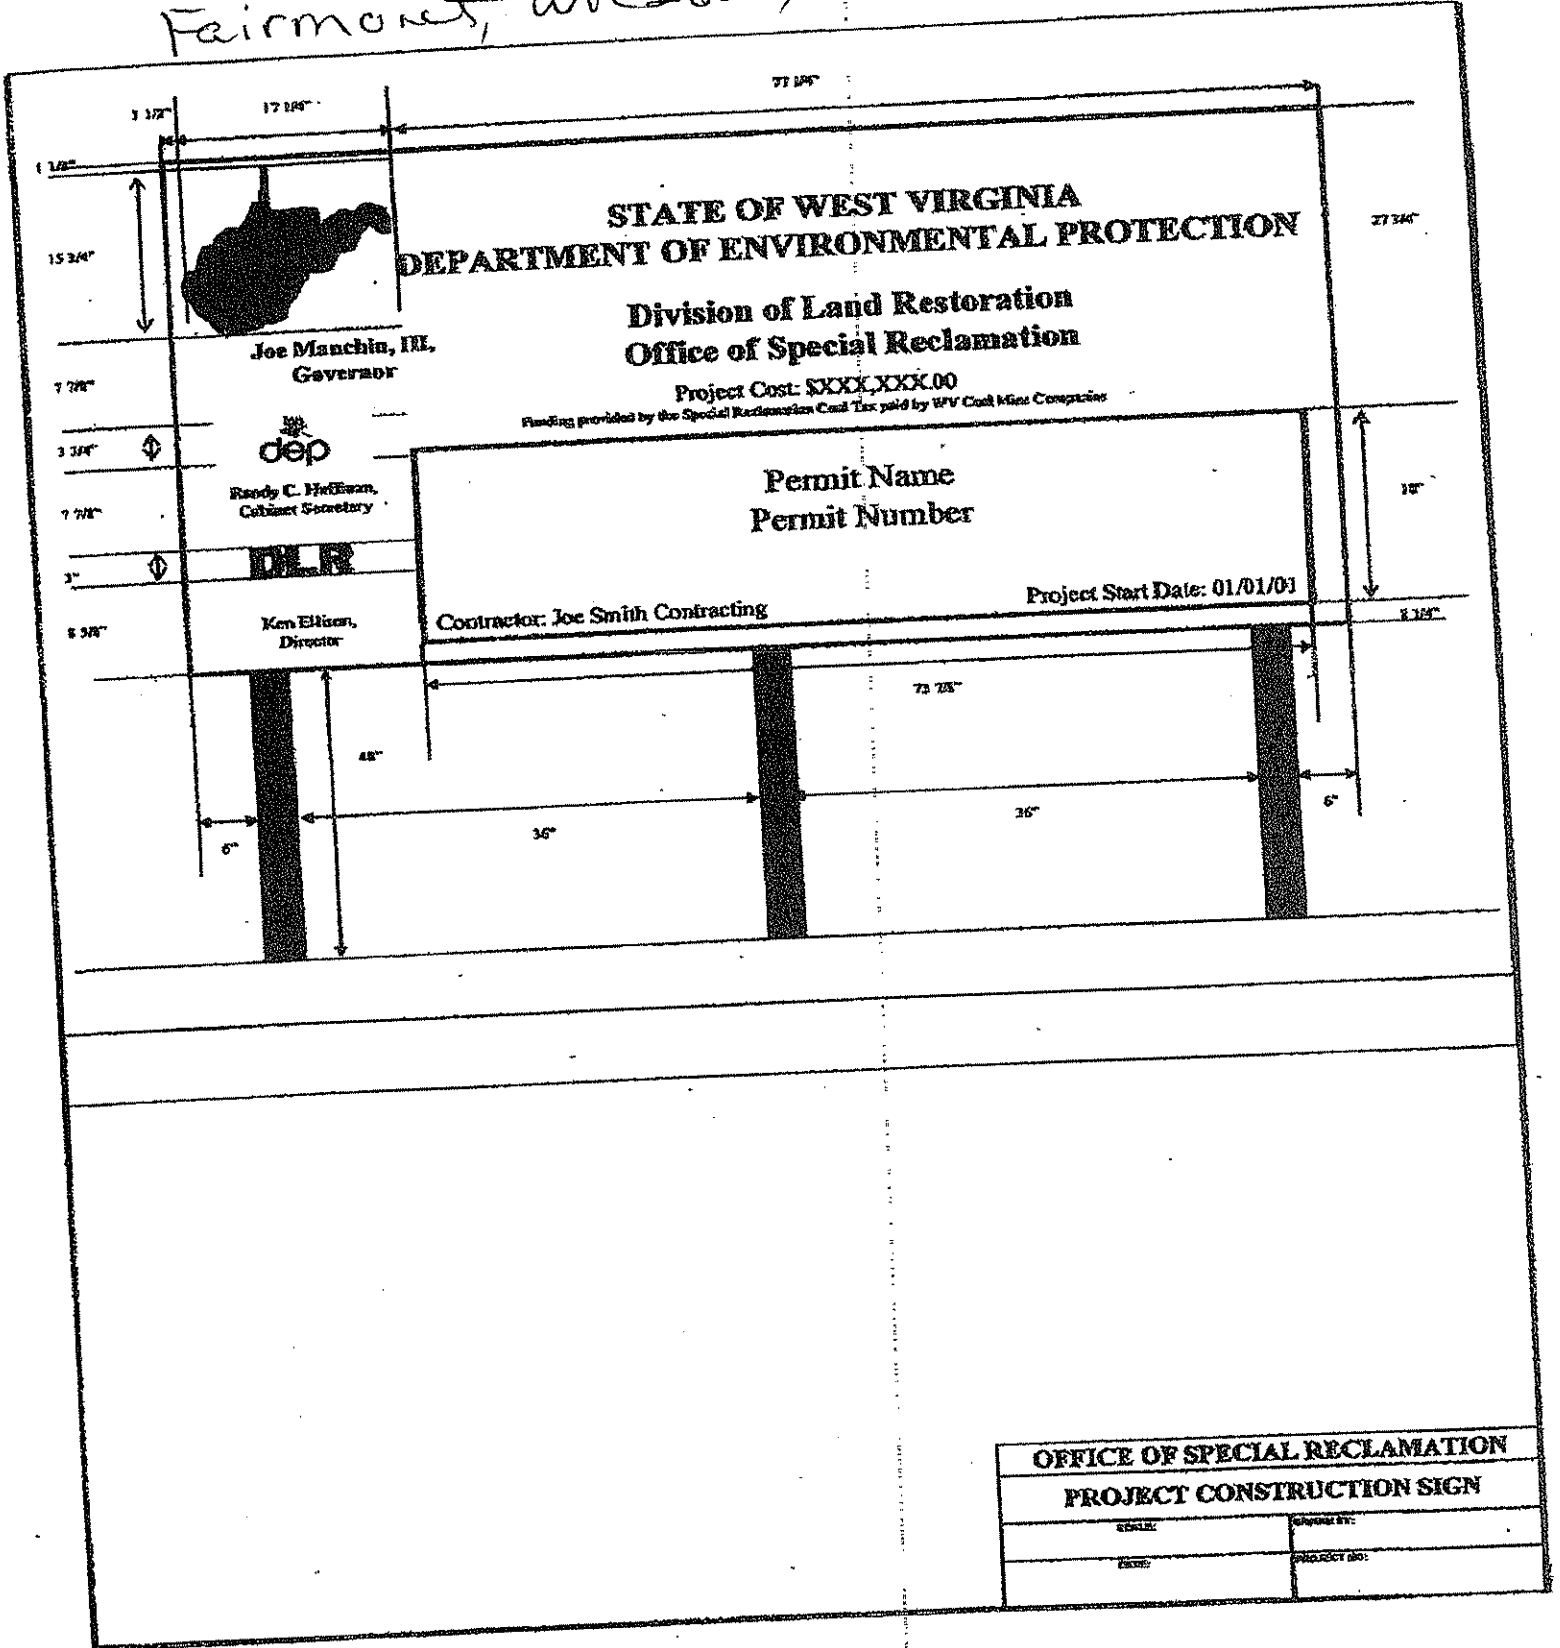


| | |
|-------------------------------|---------------|
| OFFICE OF SPECIAL RECLAMATION | |
| PROJECT CONSTRUCTION SIGN | |
| SCALE: | SIGNATURE BY: |
| DATE: | PROJECT NO.: |

WV-36a STATE OF WEST VIRGINIA
REV. 1/29/02 PURCHASING CONTINUATION SHEET
VENDOR: *SCJL Co-Leasing Corp Inc*

*8 Hunter Zane Road
Fairmont, WV 26554*

| | |
|--|-------------------------------|
| BUYER PAGE CB-23 | REQ. OR PO NO. DEP14831 |
| SPENDING UNIT WEST VIRGINIA DEPARTMENT OF ENVIRONMENTAL PROTECTION/OFFICE OF SPECIAL RECLAMATION | |

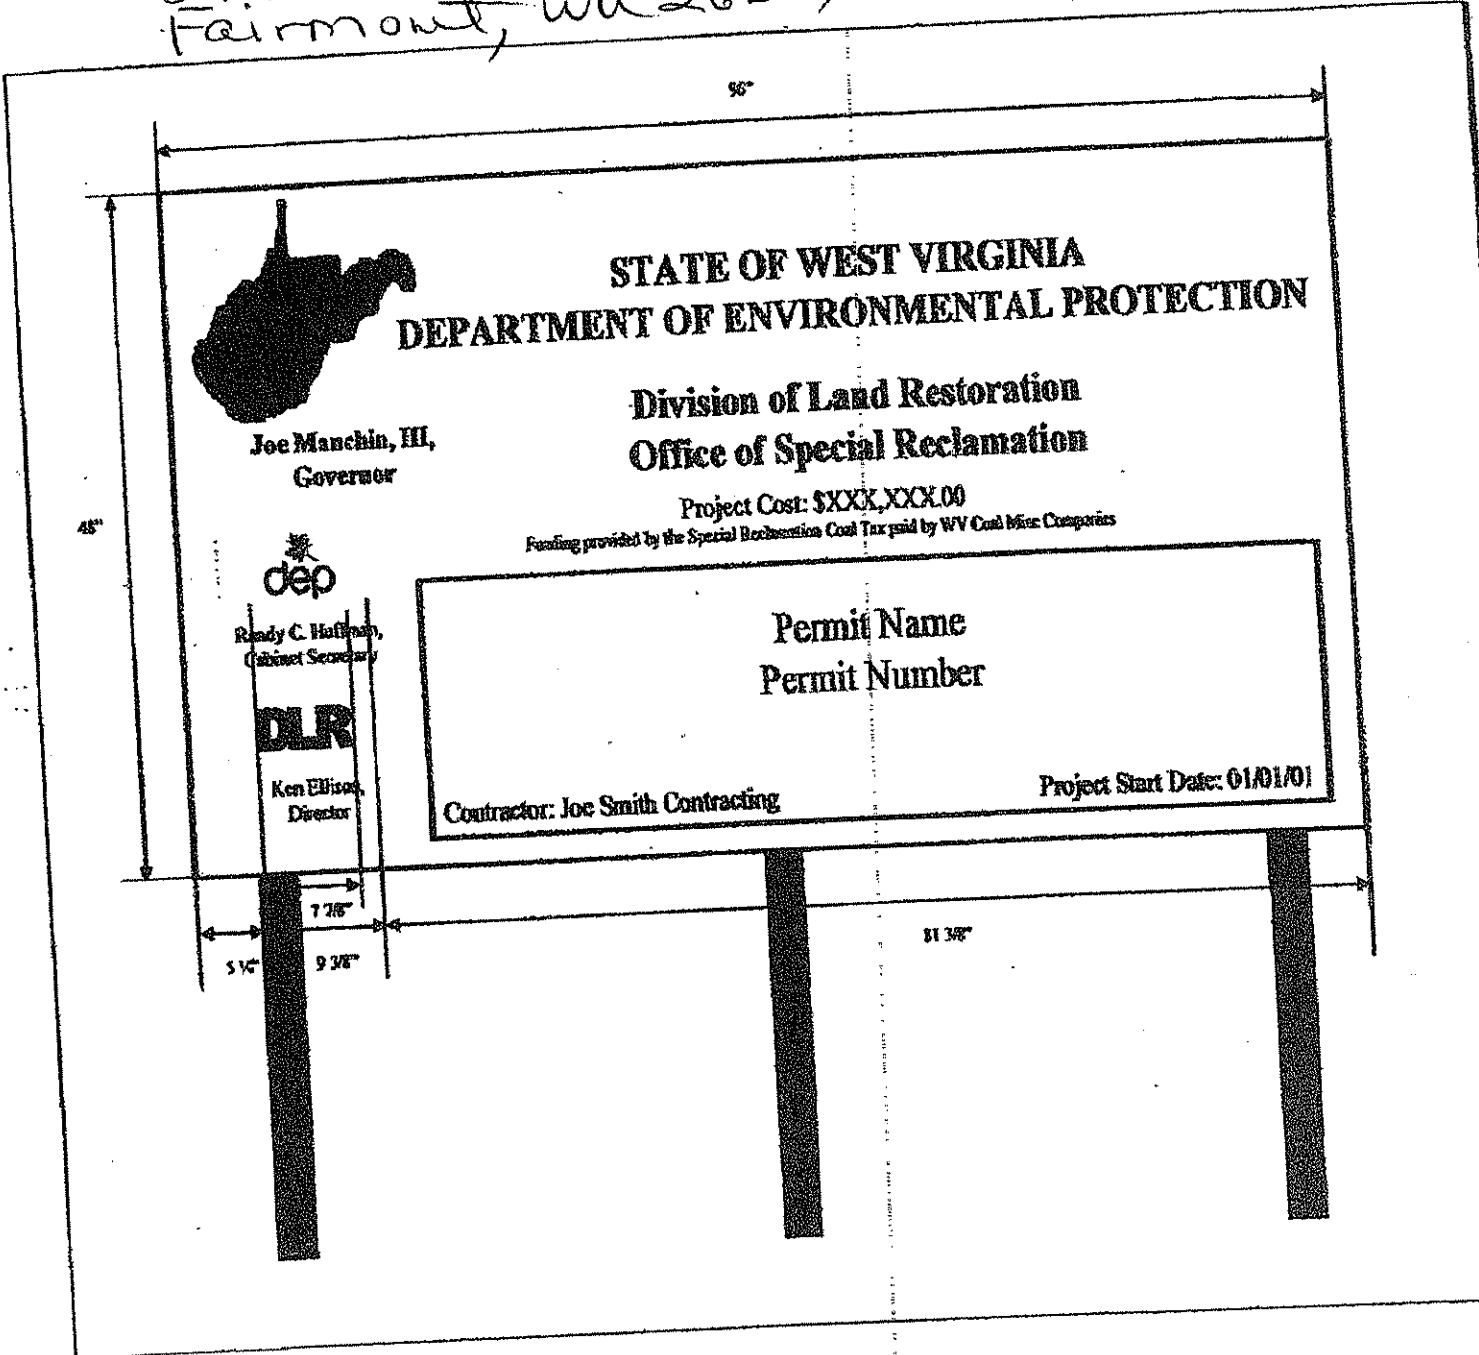

**STATE OF WEST VIRGINIA
DEPARTMENT OF ENVIRONMENTAL PROTECTION**



**Joe Manchin, III,
Governor**

**Division of Land Restoration
Office of Special Reclamation**

Project Cost: \$XXX,XXX.00

Funding provided by the Special Reclamation Coal Tax paid by WV Coal Mine Companies



**Randy C. Hoffman,
Cabinet Secretary**



**Ken Ellison,
Director**

Permit Name
Permit Number

Contractor: Joe Smith Contracting

Project Start Date: 01/01/01

5 1/4" 7 7/8" 9 3/8"


31 3/8"

| | |
|--------------------------------------|--------------|
| OFFICE OF SPECIAL RECLAMATION | |
| PROJECT CONSTRUCTION SIGN | |
| SCALE: | DRAWN BY: |
| DATE: | PROJECT NO.: |

WV-36a STATE OF WEST VIRGINIA
REV. 1/29/02 PURCHASING CONTINUATION SHEET

VENDOR: *SCIL Co-Leasing Corp Inc*
8 Hunter Zanes Road
Fairmont, WV 26554

| | | |
|--|------|------------|
| BUYER | PAGE | REQ. CR NO |
| CB-23 | | DEP14831 |
| SPENDING UNIT | | |
| WEST VIRGINIA DEPARTMENT OF ENVIRONMENTAL PROTECTION/OFFICE OF SPECIAL RECLAMATION | | |

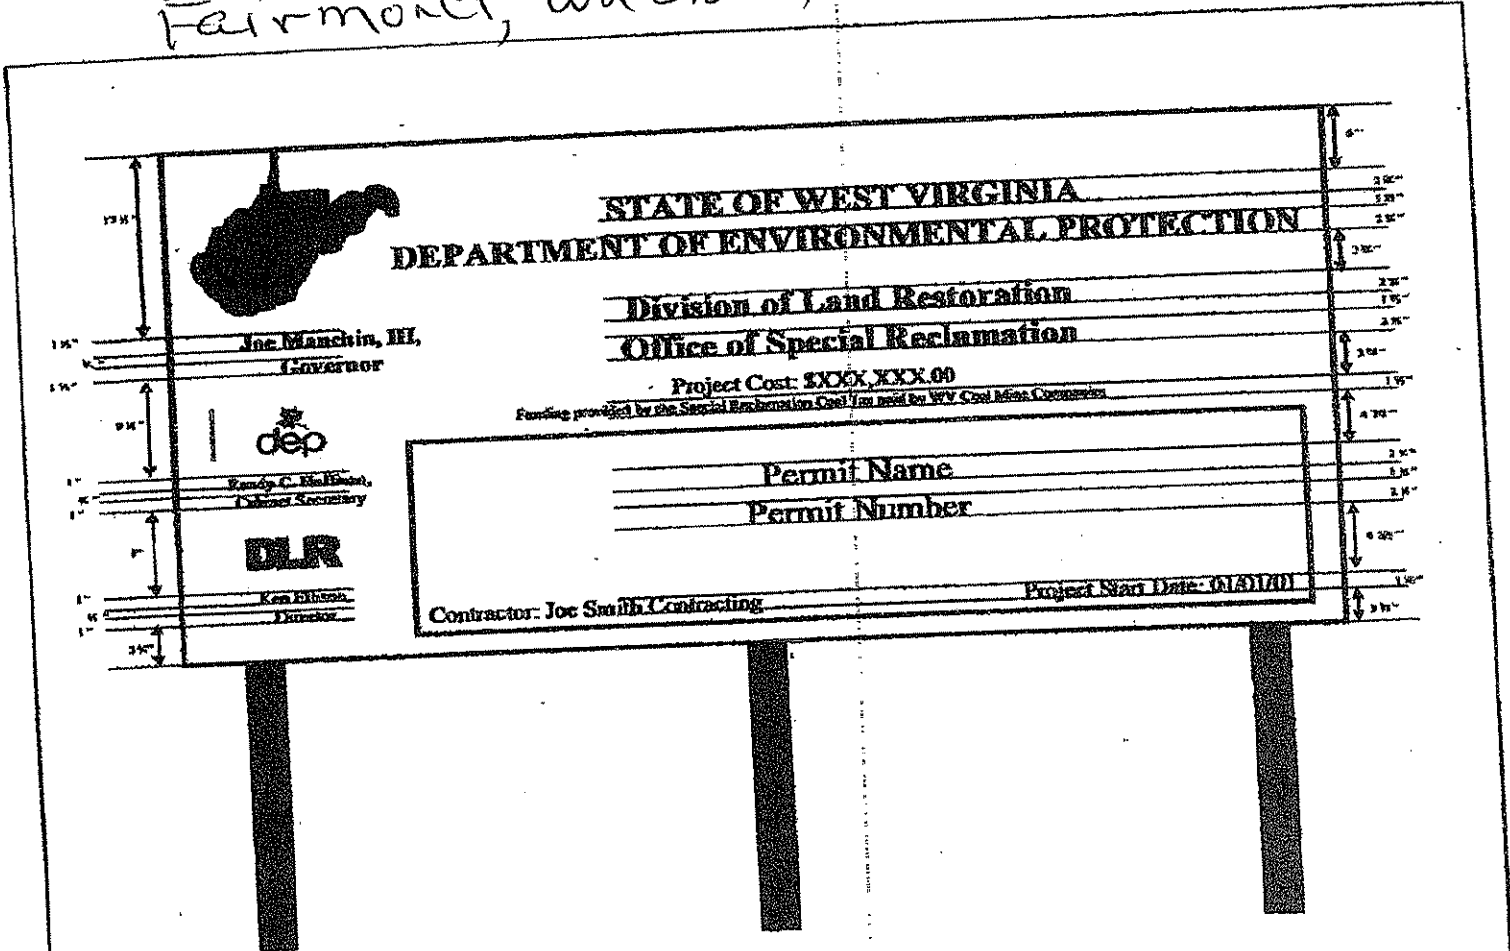


| | |
|--------------------------------------|--------------|
| OFFICE OF SPECIAL RECLAMATION | |
| PROJECT CONSTRUCTION SIGN | |
| SCALE: | DESIGNED BY: |
| DATE: | APPROVED BY: |

WV-36a STATE OF WEST VIRGINIA
REV. 1/29/02 PURCHASING CONTINUATION SHEET
VENDOR: *Scott Co Leasing Corp Inc*
8 Hunter Zelle Road
Farmount, WV 26554

| | | |
|---|------|------------------|
| BUYER CB-23 | PAGE | REQ. OR NO NO |
| SPENDING UNIT | | DEP14831 |
| WEST VIRGINIA DEPARTMENT OF ENVIRONMENTAL PROTECTION/OFFICE OF SPECIAL RECLAMATION | | |

Notes:

1. Sign Board to be 3/4" by 4' X 8' Marine Plywood
2. Sign Board Color is to be White and
Letter Colors are to be Dark Green
3. 2" X 4" Treated Cross Brace Let into Posts
4. Mount sign to Posts using 3/8" X 5" Galvanized Carriage Bolts
5. Posts are to be Treated 4" X 4" X 12'
6. Location determined WVDEP

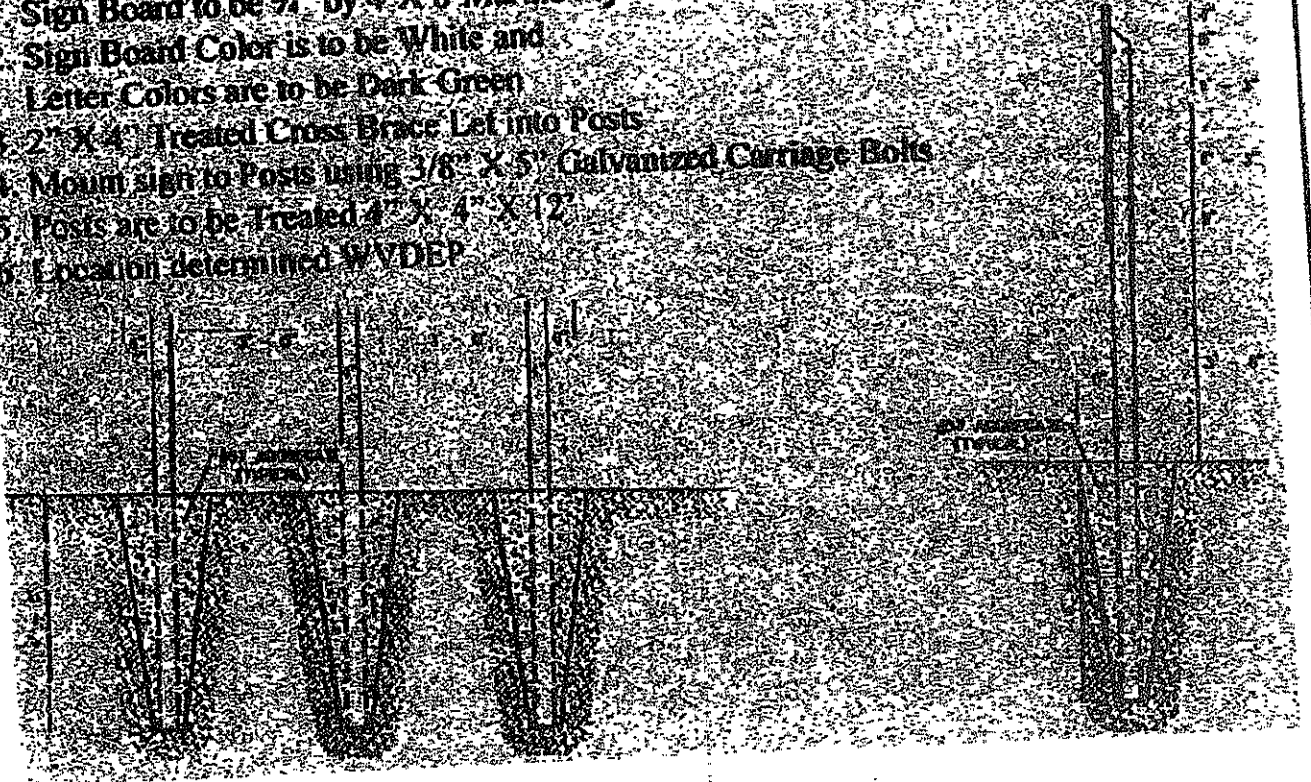

| | |
|-------------------------------|-------------|
| OFFICE OF SPECIAL RECLAMATION | |
| PROJECT SIGN | |
| SCALE: | DATE: |
| BY: | PROJECT NO: |



SCIL Coal Leasing Corp Inc
& Hunter ZANE Road
Fairmont, WV 26554

| | | |
|--|------|------------------------------|
| BUYER CB-23 | PAGE | REQ. or P.O. No. DEF14831 |
| SPENDING UNIT WEST VIRGINIA DEPARTMENT OF ENVIRONMENTAL PROTECTION SPECIAL RECLAMATION | | |

WV-36
REV. 1/29/02
VENDOR:

STATE OF WEST VIRGINIA
PURCHASING CONTINUATION SHEET

SITE PLAN

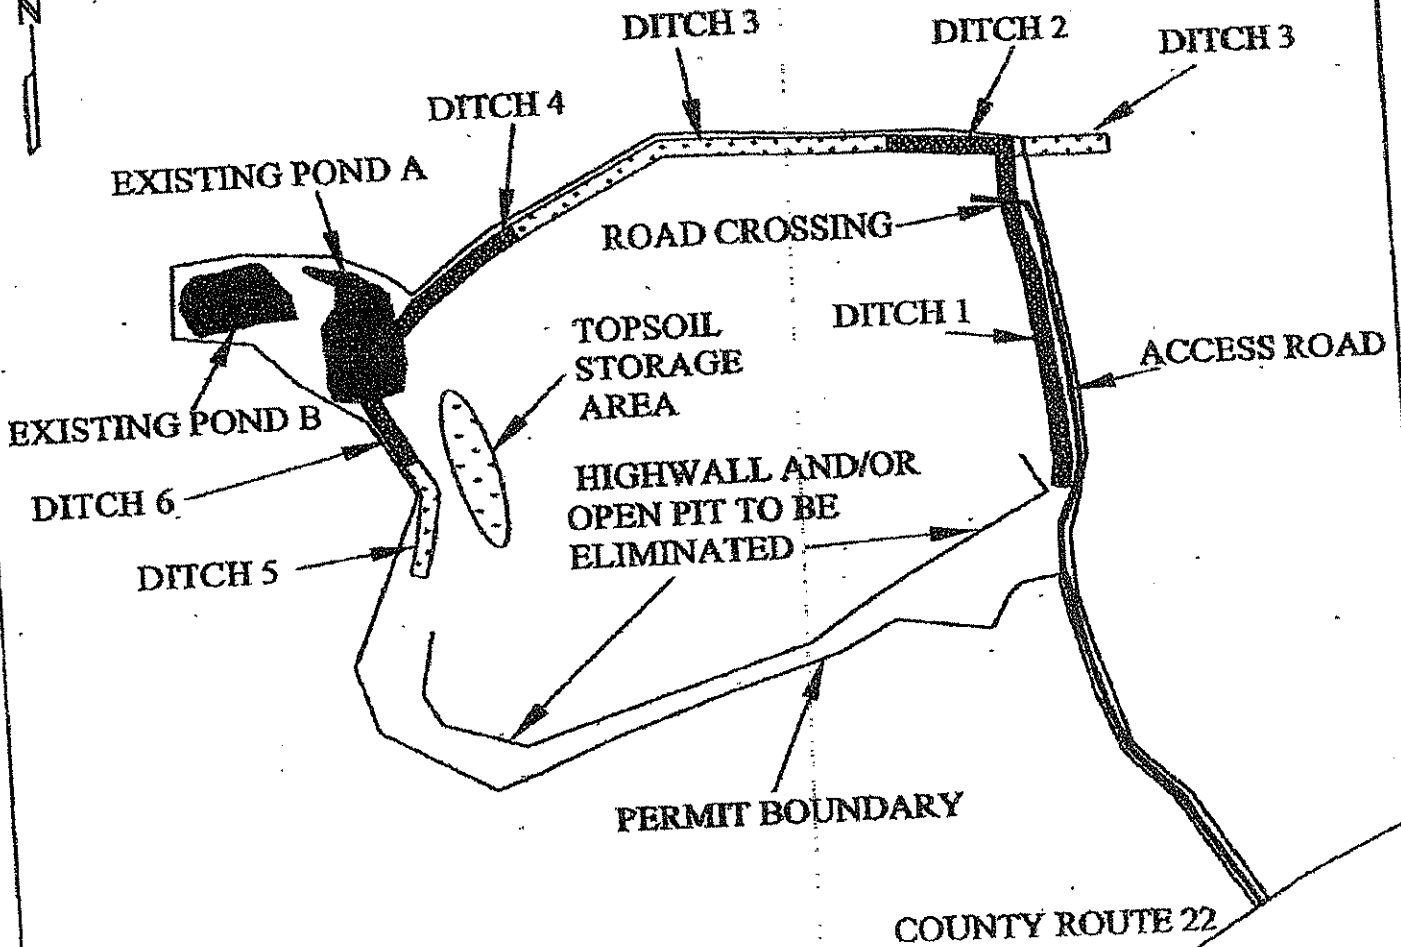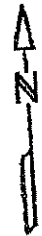

| | |
|------------------------------|--------------|
| SPECIAL RECLAMATION | |
| LOYAL G. FORMAN & SON | |
| REVOKED PERMIT No. S-2009-01 | |
| SITE PLAN | |
| SCALE: Not To Scale | DRAWN BY: |
| DATE: | PROJECT NO.: |


Sciz Coal Leasing Corp Inc
8 Hunter Zane Road
Fairmont, Wv 26554

| | | |
|--|------|------------------------------|
| BUYER CB-23 | PAGE | REG. or P.D. No. DEP14821 |
| SPENDING UNIT WEST VIRGINIA DEPARTMENT OF ENVIRONMENTAL PROTECTION SPECIAL RECLAMATION | | |

WV-36
REV. 1/29/02
VENDOR:

STATE OF WEST VIRGINIA
PURCHASING CONTINUATION SHEET

SEEDING DETAIL MAP

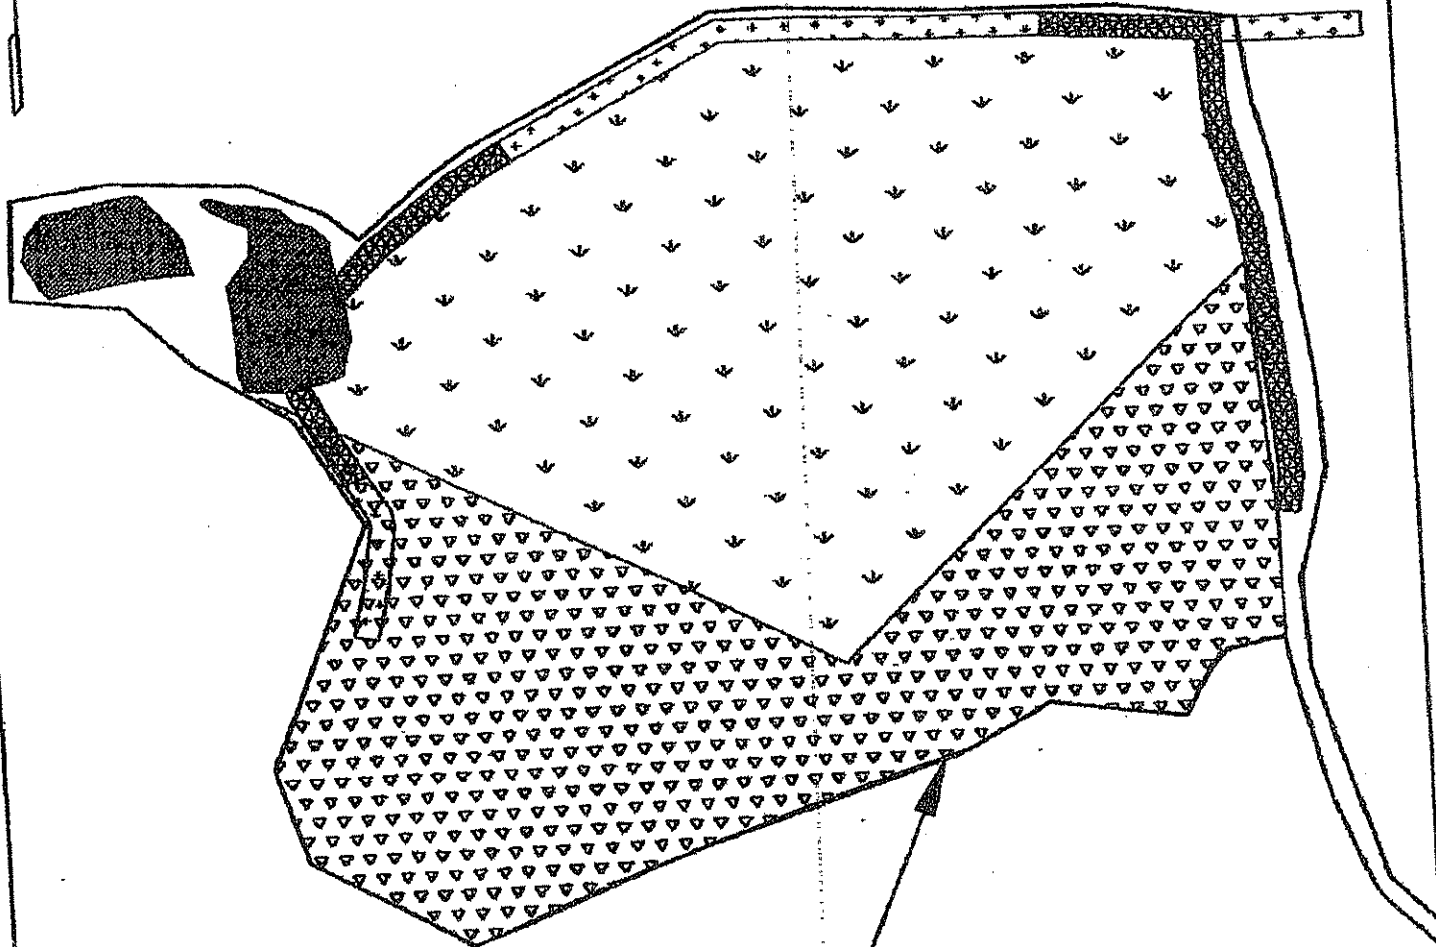

PERMIT BOUNDARY

WOODLAND



PASTURELAND



| | |
|------------------------------|--------------|
| SPECIAL RECLAMATION | |
| LOYAL G. FORMAN & SON | |
| REVOKED PERMIT No. S-2009-01 | |
| SEEDING DETAIL MAP | |
| SCALE: Not To Scale | DRAWN BY: |
| DATE: | PROJECT NO.: |


SCJL Co-Leasing Corp Inc
8 Hunter Lane Road
Fairmont, WV 26554

| | | |
|--|-----------|-----------------------------|
| BUYER CB-23 | PAGE 1 | REQ. M.F.O. No. DEP14831 |
| SPENDING UNIT WEST VIRGINIA DEPARTMENT OF ENVIRONMENTAL PROTECTION SPECIAL RECLAMATION | | |

WV-36
REV. 1/29/02
VENDOR:

STATE OF WEST VIRGINIA
PURCHASING CONTINUATION SHEET

REGRADE SECTION

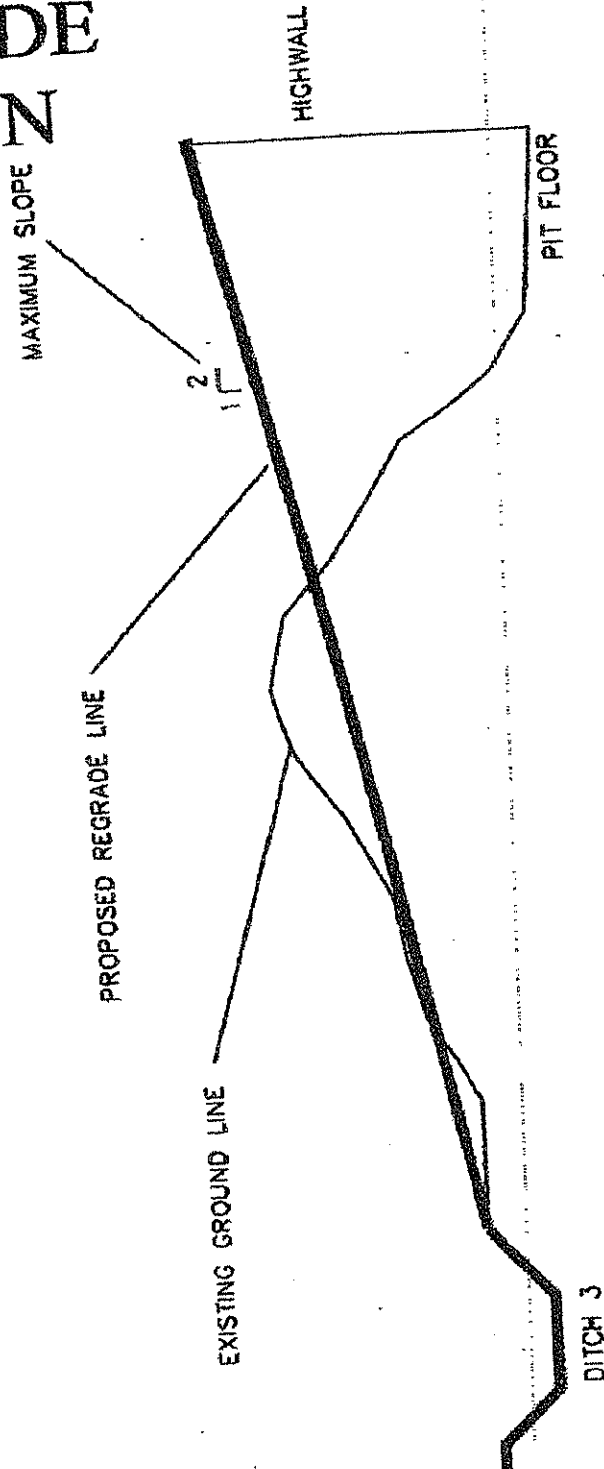


| | |
|------------------------------|--------------|
| SPECIAL RECLAMATION | |
| LOYAL G. FORMAN & SON | |
| REVOKED PERMIT No. S-2009-01 | |
| REGRADE CROSS SECTION | |
| SCALE: Not To Scale | DRAWN BY: |
| DATE: | PROJECT NO.: |

SCSL Co-Leasing Corp Inc
 8 Hunter ZANE Road
 Fairmount, WV 26554

| | | |
|--|------|------------------------------|
| BUYER CB-23 | PAGE | REG. or P.D. No. DEP14831 |
| SPENDING UNIT WEST VIRGINIA DEPARTMENT OF ENVIRONMENTAL PROTECTION SPECIAL RECLAMATION | | |

WV-36
 REV. 1/29/02
 VENDOR:

STATE OF WEST VIRGINIA
 PURCHASING CONTINUATION SHEET

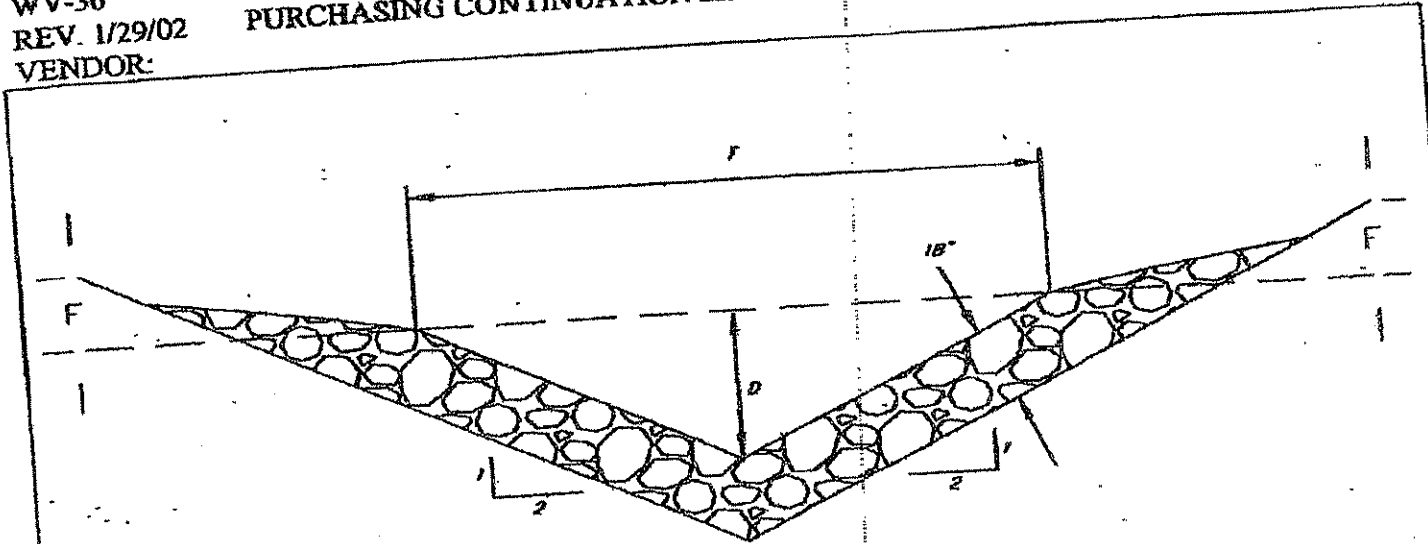

| DITCH NUMBER | DEPTH (ft) D | TOP WIDTH (ft) T | LENGTH (ft) | FREE BOARD (ft) F | LINING |
|--------------|-----------------|---------------------|-------------|----------------------|---------------------------|
| 1 | 2.75 | 11 | 1000 | 1 | GROUTED LIMESTONE RIP-RAP |
| 4 | 3 | 12 | 250 | 1 | GROUTED LIMESTONE RIP-RAP |
| 6 | 2 | 8 | 250 | 1 | GROUTED LIMESTONE RIP-RAP |


| | |
|---------------------------------|--------------|
| SPECIAL RECLAMATION | |
| LOYAL G. FORMAN & SON | |
| REVOKED PERMIT To. S-2009-01 | |
| TYPICAL V-DITCH No.'S 1, 4, & 6 | |
| SCALE: Not To Scale | DRAWN BY: |
| DATE: | PROJECT NO.: |

Sciz Co Leasing Corp Inc
 8 Hunter Zane Road
 Fairmont, Wv 26554

| | | |
|--|------|------------------------------|
| BUYER CB-23 | PAGE | REG. or P.D. No. DSP14831 |
| SPENDING UNIT WEST VIRGINIA DEPARTMENT OF ENVIRONMENTAL PROTECTION SPECIAL RECLAMATION | | |

WV-36
 REV. 1/29/02
 VENDOR:

STATE OF WEST VIRGINIA
 PURCHASING CONTINUATION SHEET

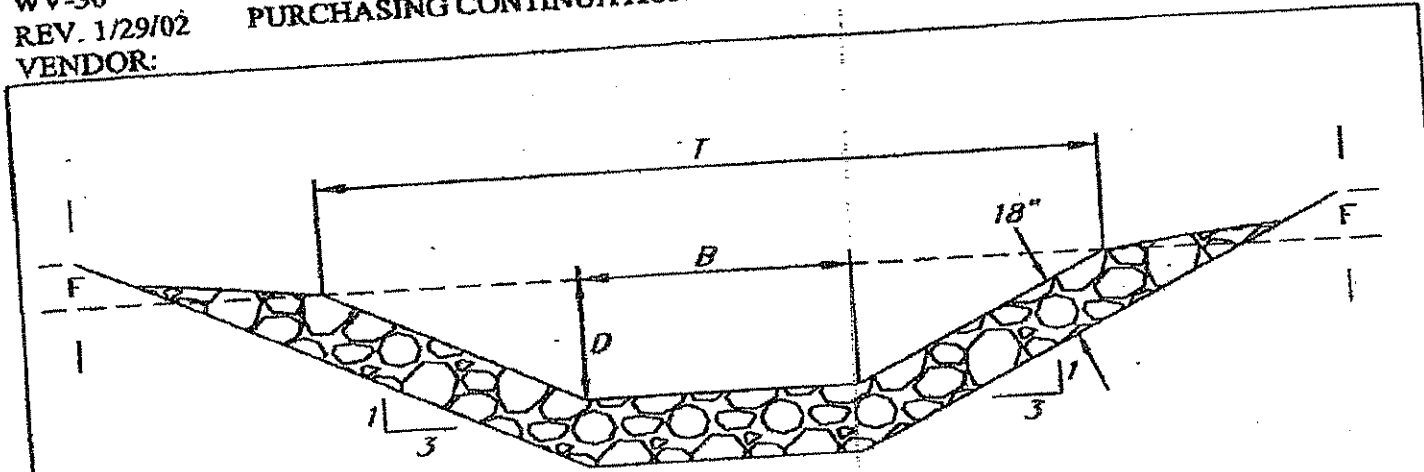


| DITCH NUMBER | DEPTH (ft) D | BOTTOM WIDTH (ft) B | TOP WIDTH (ft) T | LENGTH (ft) | FREE BOARD (ft) F | LINING |
|--------------|-----------------|------------------------|---------------------|-------------|----------------------|-------------------|
| 2 | 2.25 | 12 | 25.5 | 200 | 1 | LIMESTONE RIP-RAP |

| | |
|---|--------------|
| SPECIAL RECLAMATION | |
| LOYAL G. FORMAN & SON REVOKED PERMIT To. S-2009-01 TYPICAL TRAP-DITCH No. 2 | |
| SCALE: Not To Scale | DRAWN BY: |
| DATE: | PROJECT NO.: |

*Scot Co Leasing Corp Inc
8 Hunter Lane Road
Fairmont, WV 26554*

| | | |
|--|------|------------------------------|
| BUYER CB-23 | PAGE | REQ. or P.O. No. DEP14831 |
| SPENDING UNIT WEST VIRGINIA DEPARTMENT OF ENVIRONMENTAL PROTECTION SPECIAL RECLAMATION | | |

WV-36
REV. 1/29/02
VENDOR:
STATE OF WEST VIRGINIA
PURCHASING CONTINUATION SHEET

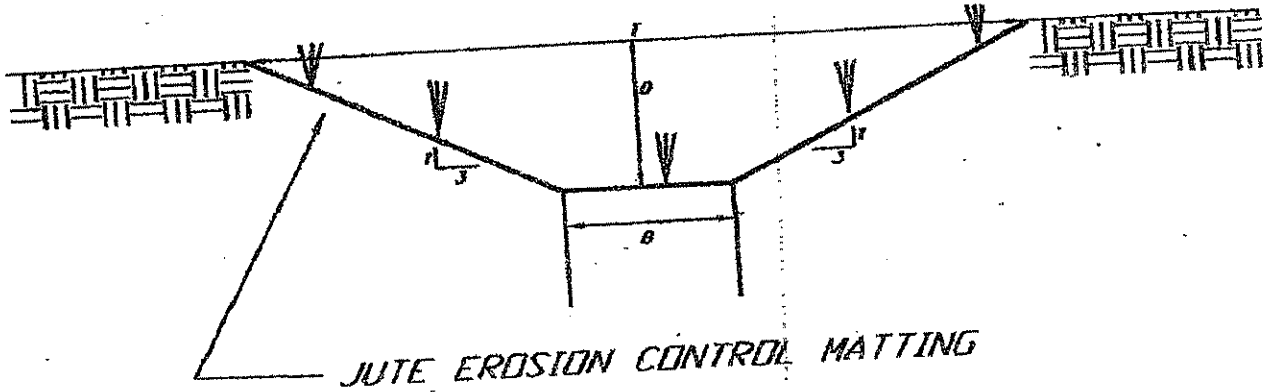

| DITCH NUMBER | DEPTH (ft) D | BOTTOM WIDTH (ft) B | TOP WIDTH (ft) T | LENGTH (ft) | FREE BOARD (ft) F | LINING |
|--------------|-----------------|------------------------|---------------------|-------------|----------------------|---|
| 3 | 2.25 | 16 | 29.5 | 1000 | 1 | GRASS LINED WITH JUTE EROSION CONTROL MATTING |
| 5 | 1.5 | 14 | 23 | 650 | 1 | GRASS LINED WITH JUTE EROSION CONTROL MATTING |

GRASS LINED DITCH


NOTE: SEE TYPICAL ANCHORING DETAILS

| | |
|-------------------------------|--------------|
| SPECIAL RECLAMATION | |
| LOYAL G. FORMAN & SON | |
| REVOKED PERMIT To, S-2009-01 | |
| TYPICAL GRASS DITCH No. 3 & 5 | |
| SCALE: Not To Scale | DRAWN BY: |
| DATE: | PROJECT NO.: |

WV-36a STATE OF WEST VIRGINIA
 REV. 1/29/02 PURCHASING CONTINUATION SHEET
 VENDOR: *Scott Co-Leasing Corp Inc*


*8 Hunter Lane Road
 Fairmont, WV 26554*

| | | |
|--|-----------|-------------------------------|
| BUYER CB-23 | PAGE 2 | REQ. OR PO NO. DEP14831 |
| SPENDING UNIT WEST VIRGINIA DEPARTMENT OF ENVIRONMENTAL PROTECTION/OFFICE OF SPECIAL RECLAMATION | | |

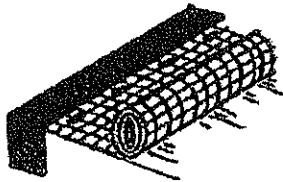


UPHILL ANCHOR SLOT:

Bury the uphill end of the mat within a trench at least 6" deep (12" deep for longer slopes). Tamp the soil firmly. Staple or stake at 12" intervals across the mat.

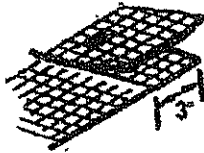


OVERLAP:

Overlap edges of the strips at least 3" (and preferably more for channels). Staple or stake every 12" down the center of the overlap.

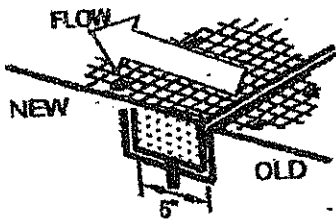


ANCHOR SLOT (WITHIN A CHANNEL):

Dig a slot 6" deep and 6" wide at end of the previous roll, and insert old roll on bottom and sides of anchor slot. Insert the new roll on bottom and sides of anchor slot, then install stakes or staples through both rolls at the bottom of the anchor slot. Fill anchor slot with soil, tamp firmly, and then install new roll in the upstream direction.

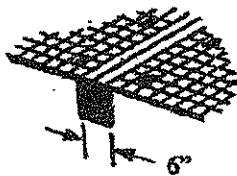

CHECK SLOTS:

Check slots should be made every 50 feet on slopes and intermittent drainage channels. Insert a fold of the mat into a 6" deep trench and tamp firmly. Staple or stake at 12" intervals across the mat. Lay mat smoothly on the surface of the soil. Do not stretch the mat and do not allow wrinkles.

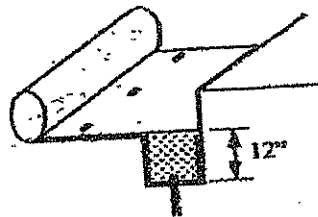

ANCHORING ENDS AT STRUCTURES:

Place end of mat in a 12" deep slot at the side of structure. Place stakes or staples at 12" intervals within slot. Fill trench and tamp firmly. Roll mat up the channel or downhill as necessary.

| | |
|---------------------------------|--------------|
| OFFICE OF SPECIAL RECLAMATION | |
| LOYAL G. FORMAN & SON S-2009-01 | |
| SCALE: | DRAWN BY: |
| DATE: | PROJECT NO.: |


Typical Anchoring Details for Erosion Control Matting

Sciz Co Leasing Corp Inc
8 Hunter ZAKLE Road
Fairmont, WV 26554

| | | |
|--|------|---------------------------|
| BUYER CB-23 | PAGE | REQ. # 23.100 DEP14831 |
| SPENDING UNIT WEST VIRGINIA DEPARTMENT OF ENVIRONMENTAL PROTECTION SPECIAL RECLAMATION | | |

WV-36
REV. 1/29/02
VENDOR:

STATE OF WEST VIRGINIA
PURCHASING CONTINUATION SHEET

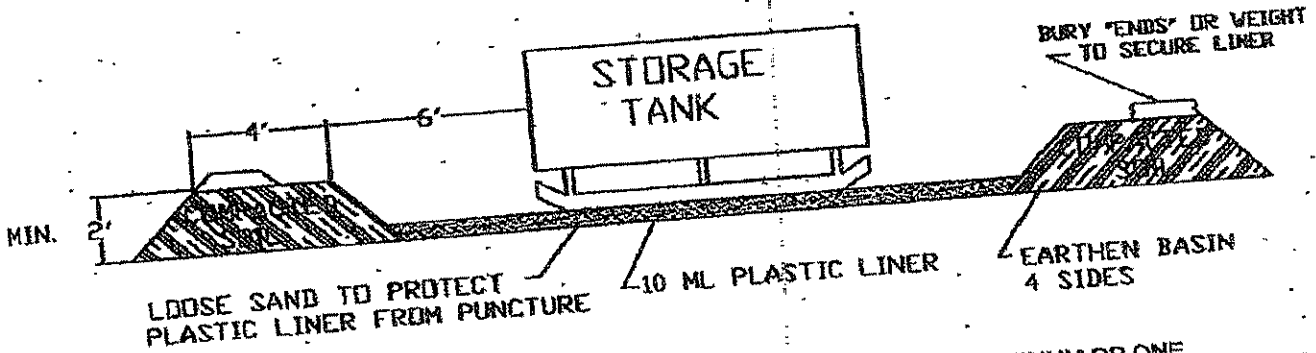

SELECTED HEIGHT OF EARTHEN BERM IS TO BE A TWO (2) FOOT MINIMUM OR ONE HUNDRED TEN PERCENT (110%) OF THE CAPACITY OF THE TANK(S) TOTAL VOLUME WITHIN THE BERM. A SIX (6) INCH FREEBOARD MUST BE INCLUDED.

NOTE: A TWO INCH (2") WATER REMOVAL DRAIN SHALL BE LOCATED AT THE LOWEST POINT IN THE BOTTOM OF THE CONTAINMENT VOLUME. IT SHALL CONNECT TO A NORMALLY CLOSED VALVE OUTSIDE THE DIKE. THE VALVE SHALL BE MANUALLY OPERATED AND PROTECTED FROM UNAUTHORIZED OPERATION. RAINWATER CONTAINED WITHIN THIS DIKE SHALL BE EXAMINED PRIOR TO RELEASE TO ENSURE THAT HARMFUL QUANTITIES OF FUELS AND LUBRICANTS ARE NOT DISCHARGED. ALTERNATE METHODS OF WATER REMOVAL WILL BE CONSIDERED FOR APPROVAL.

TANKS WITH SECONDARY CONTAINMENT MAY BE USED AS AN ALTERNATIVE.

| | |
|---------------------|--------------|
| SPECIAL RECLAMATION | |
| SPILL CONTAINMENT | |
| SCALE: | DRAWN BY: |
| Map To Scale: | PROJECT NO.: |
| DATE: | |

Scot Lease Corp Inc
8 Hunter Zane Road
Fairmont, WV 26554


| | | |
|--|------|------------------------------|
| BUYER CB-23 | PAGE | REC. BY P.O. No. DEP14831 |
| SPENDING UNIT WEST VIRGINIA DEPARTMENT OF ENVIRONMENTAL PROTECTION SPECIAL RECLAMATION | | |

WV-36
REV. 1/29/02
VENDOR:


STATE OF WEST VIRGINIA
PURCHASING CONTINUATION SHEET

SILT FENCE

NOTE:
THE MAXIMUM LENGTH
OF SLOPE ABOVE
A ROW OF SILT
FENCE IS 110'

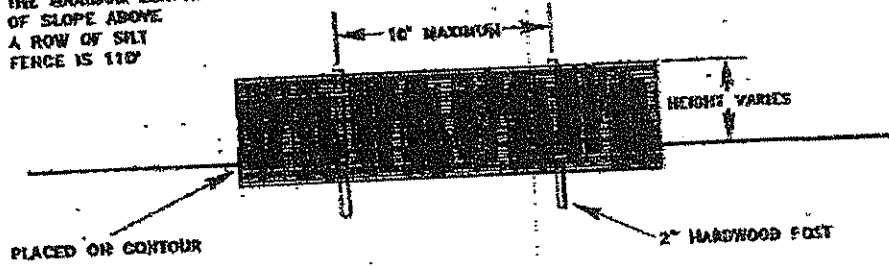

FRONT ELEVATION

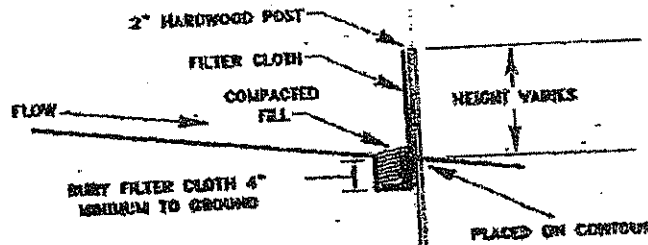

SIDE ELEVATION



TOP VIEW

SPECIAL RECLAMATION

LOYAL G. FORMAN & SON
S-2009-01



| | |
|------------------------|--------------|
| SCALE: Not To Scale | DRAWN BY: |
| DATE: | PROJECT NO.: |

SCIL Co-Leasing Corp Inc
8 Hunter Zanker Road
Fairmont, WV 26554

| | | |
|--|------|------------------------------|
| BUYER CB-23 | PAGE | REV. OF P.O. NO. DEPL4831 |
| SPENDING UNIT WEST VIRGINIA DEPARTMENT OF ENVIRONMENTAL PROTECTION SPECIAL RECLAMATION | | |

WV-36
REV. 1/29/02
VENDOR:

STATE OF WEST VIRGINIA
PURCHASING CONTINUATION SHEET

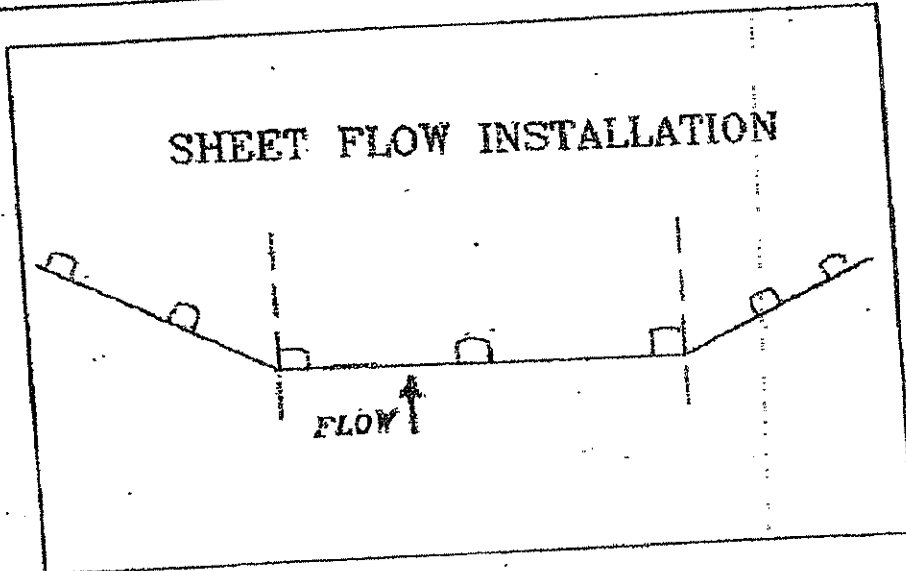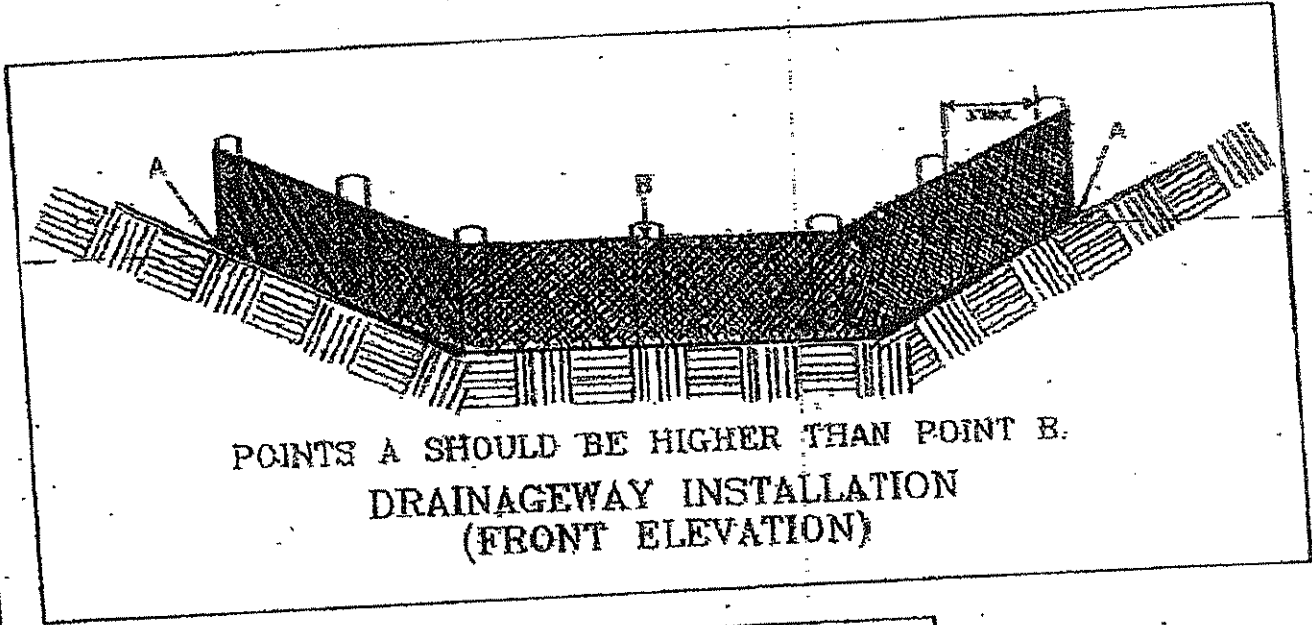

| | |
|------------------------|--------------|
| SPECIAL RECLAMATION | |
| LOYAL G. FORMAN & SON | |
| S-2009-01 | |
| SCALE: Not To Scale | DRAWN BY: |
| DATE: | PROJECT NO.: |


SCJL Co-Leasing Corp INC
8 Hunter Lane Road
Fairmont, WVA 26554

| | | |
|--|------|------------------------------|
| BUYER CB-23 | PAGE | REQ. or P.O. No. DEPL4831 |
| SPENDING UNIT WEST VIRGINIA DEPARTMENT OF ENVIRONMENTAL PROTECTION SPECIAL RECLAMATION | | |

WV-36
REV. 1/29/02
VENDOR:

STATE OF WEST VIRGINIA
PURCHASING CONTINUATION SHEET

PLACEMENT OF SILT FENCE

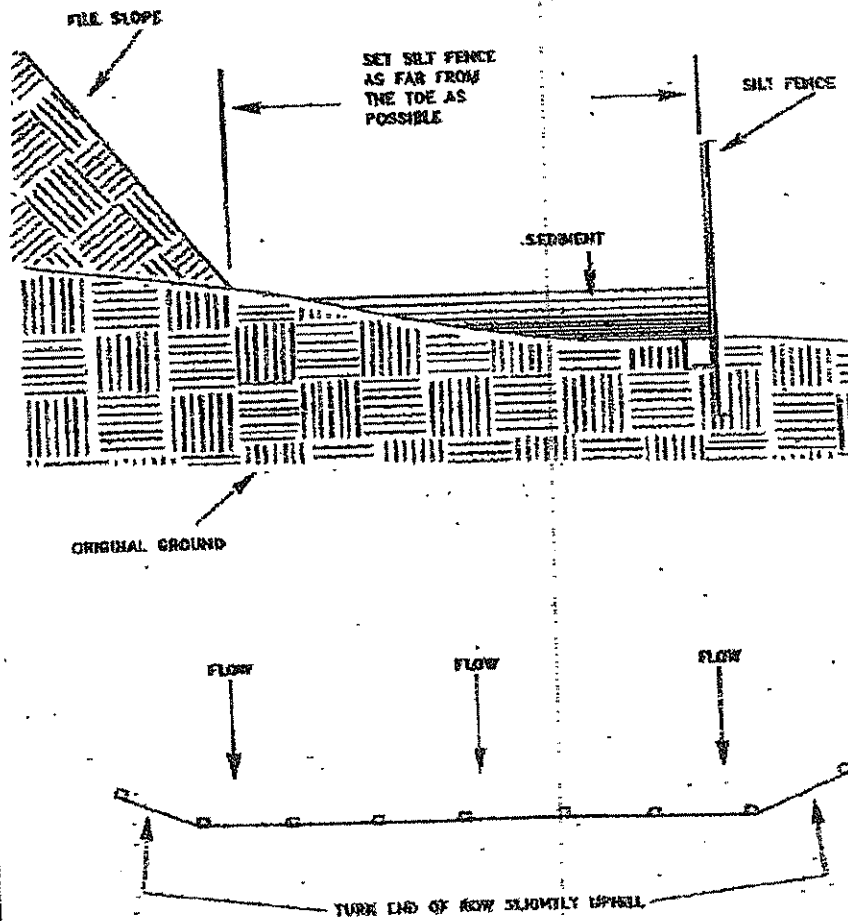


| | |
|------------------------|--------------|
| SPECIAL RECLAMATION | |
| LOYAL G. FORMAN & SON | |
| S-2009-01 | |
| SCALE: Not To Scale | DRAWN BY: |
| DATE: | PROJECT NO.: |


SCOTL Co - Leasing Corp Inc
8 Hunter Lane Road
Fairmont, WV 26554

| | | |
|----------------|------|-------------------------------|
| BUYER CB-23 | PAGE | REQ. or P.D. No. DEP 14831 |
|----------------|------|-------------------------------|


HAY/STRAW BALE DIKE
SEDIMENT CONTROL

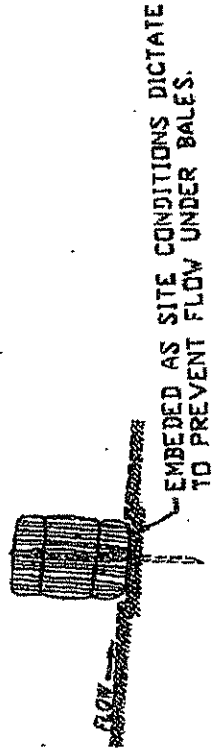

END VIEW

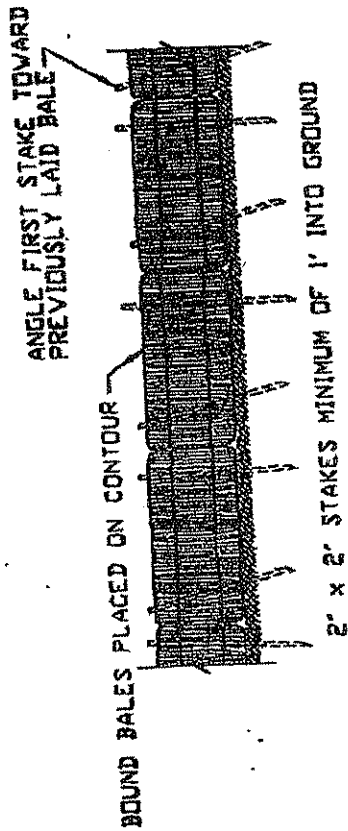

ANCHORING DETAIL

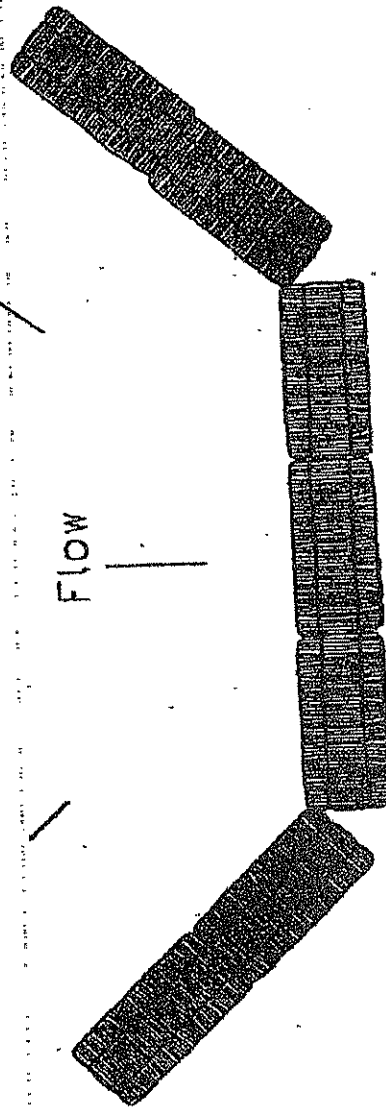

DESIGN TO FIT SITE CONDITIONS

SEDIMENT BARRIER
TOP VIEW

NOT TO SCALE



State of West Virginia
 Department of Administration
 Purchasing Division
 2019 Washington Street East
 Post Office Box 50130
 Charleston, WV 25305-0130

Request for Quotation

RFQ NUMBER
DEP14831

PAGE
1

ADDRESS FOR RESPONSE TO ATTENTION OF
CHUCK BOWMAN
304-558-2157

RFQ COPY
 TYPE NAME/ADDRESS HERE.

*Scull Leasing Corporation
 8 Hunter Lane Road
 Fairmont, WV 26554*

**ENVIRONMENTAL PROTECTION
 DEPT. OF
 OFFICE OF SPECIAL RECLAMATION
 105 S. RAILROAD STREET
 PHILIPPI, WV
 26416-9998 304-457-3219**

| | | | | |
|--|---------------------------------|----------|-----|---------------|
| DATE PRINTED 12/09/2009 | TERMS OF SALE | SHIP VIA | FOR | FREIGHT TERMS |
| BID OPENING DATE: 01/05/2010 | BID OPENING TIME 01:30PM | | | |

| LINE | QUANTITY | UOP | UNIT NO. | ITEM NUMBER | UNIT PRICE | AMOUNT |
|---|----------|-----|----------|-------------|------------|--------|
| ***** ADDENDUM NO. 1 ***** | | | | | | |
| ADDENDUM ISSUED FOR THE LOYAL G. FORMAN & SON PROJECT TO DISTRIBUTE THE PRE-BID SIGN-IN SHEETS AND THE Q/A RESULTING FROM THE 12/02/09 MANDATORY ON-SITE PRE-BID MEETING. | | | | | | |
| BID OPENING DATE & TIME REMAIN UNCHANGED AS 01/05/2010 AT 1:30 PM. | | | | | | |
| ***** NO OTHER CHANGES ***** | | | | | | |
| 0001 | 1 | JB | | 962-73 | | |
| RECLAMATION: RESTORATION OF LAND | | | | | | |
| ***** THIS IS THE END OF RFQ DEP14831 ***** TOTAL: | | | | | | |

SEE REVERSE SIDE FOR TERMS AND CONDITIONS

SIGNATURE: *Clair B. Jantle* TELEPHONE: **304-290-4608** DATE: **1/5/2010**

TITLE: *Sec. Area Owner* PERM: **55-064-5553** ADDRESS CHANGES TO BE NOTED ABOVE

WHEN RESPONDING TO RFQ, INSERT NAME AND ADDRESS IN SPACE ABOVE LABELED 'VENDOR'

Agency _____
REQ.P.O# _____

BID BOND

KNOW ALL MEN BY THESE PRESENTS, That we, the undersigned, _____ as Principal, and _____ of _____, a corporation organized and existing under the laws of the State of _____ with its principal office in the City of _____, as Surety, are held and firmly bound unto the State of West Virginia, as Obligees, in the penal sum of _____ (\$ _____) for the payment of which, well and truly to be made, we jointly and severally bind ourselves, our heirs, administrators, executors, successors and assigns.

The Condition of the above obligation is such that whereas the Principal has submitted to the Purchasing Section of the Department of Administration a certain bid or proposal, attached hereto and made a part hereof, to enter into a contract in writing for _____

NOW THEREFORE,

- (a) If said bid shall be rejected, or
- (b) If said bid shall be accepted and the Principal shall enter into a contract in accordance with the bid or proposal attached hereto and shall furnish any other bonds and insurance required by the bid or proposal, and shall in all other respects perform the agreement created by the acceptance of said bid, then this obligation shall be null and void, otherwise this obligation shall remain in full force and effect. It is expressly understood and agreed that the liability of the Surety for any and all claims hereunder shall, in no event, exceed the penal amount of this obligation as herein stated.

The Surety, for the value received, hereby stipulates and agrees that the obligations of said Surety and its bond shall be in no way impaired or affected by any extension of the time within which the Obligees may accept such bid, and said Surety does hereby waive notice of any such extension.

IN WITNESS WHEREOF, Principal and Surety have hereunto set their hands and seals, and such of them as are corporations have caused their corporate seals to be affixed hereunto and these presents to be signed by their proper officers, this

_____ day of _____, 20_____

Principal Corporate Seal

(Name of Principal)

By

(Must be President or Vice President)

(Title)

Surety Corporate Seal

(Name of Surety)

Attorney-in-Fact

IMPORTANT - Surety executing bonds must be licensed in West Virginia to transact surety insurance. Raised corporate seals must be affixed, a power of attorney must be attached.

BID BOND PREPARATION INSTRUCTIONS

AGENCY (A)
RFQ/RFP# (B)

Bid Bond

KNOW ALL MEN BY THESE PRESENTS, That we, the undersigned,

(C) of (D) (E)
as Principal, and (F) of (G),
(H), a corporation organized and existing under the laws
of the State of (I) with its principal office in the City of
(J), as Surety, are held and firmly bound unto The State
of West Virginia, as Obligee, in the penal sum of (K)
(\$ (L)) for the payment of which, well and truly to be made,
we jointly and severally bind ourselves, our heirs, administrators, executors,
successors and assigns.

The Condition of the above obligation is such that whereas the Principal
has submitted to the Purchasing Section of the Department of Administration
a certain bid or proposal, attached hereto and made a part hereof to enter into a
contract in writing for (M)

NOW THEREFORE.

(a) If said bid shall be rejected, or
(b) If said bid shall be accepted and the Principal shall enter into a
contract in accordance with the bid or proposal attached hereto and shall furnish
any other bonds and insurance required by the bid or proposal, and shall in all
other respects perform the agreement created by the acceptance of said bid then
this obligation shall be null and void, otherwise this obligation shall remain in full
force and effect. It is expressly understood and agreed that the liability of the
Surety for any and all claims hereunder shall, in no event, exceed the penal
amount of this obligation as herein stated

The Surety for value received, hereby stipulates and agrees that the
obligations of said Surety and its bond shall be in no way impaired or affected by
any extension of time within which the Obligee may accept such bid: and said
Surety does hereby waive notice of any such extension.

IN WITNESS WHEREOF, Principal and Surety have hereunto set their
hands and seals, and such of them as are corporations have caused their corporate
seals to be affixed hereto and these presents to be signed by their proper officers,
this (N) day of (O), 20 (P).

Principal Corporate Seal

(R)

(U)
Surety Corporate Seal

(Q)
(Name of Principal)
By (S)
(Must be President or
Vice President)
(T)
Title
(V)
(Name of Surety)
(W)
Attorney-in-Fact

- (A) WV State Agency
(Stated on Page 1 "Spending Unit")
Request for Quotation Number (upper
right corner of page #1)
(C) Your Company Name
(D) City, Location of your Company
(E) State, Location of your Company
(F) Surety Corporate Name
(G) City, Location of Surety
(H) State, Location of Surety
(I) State of Surety Incorporation
(J) City of Surety Incorporation
(K) Minimum amount of acceptable bid
bond is 5% of total bid. You may state
"5% of bid" or a specific amount on
this line in words.
(L) Amount of bond in figures
(M) Brief Description of scope of work
(N) Day of the month
(O) Month
(P) Year
(Q) Name of Corporation
(R) Raised Corporate Seal of Principal
(S) Signature of President or Vice
President
(T) Title of person signing
(U) Raised Corporate Seal of Surety
(V) Corporate Name of Surety
(W) Signature of Attorney in Fact of the
Surety

NOTE: Dated, Power of Attorney with Raised
Surety Seal must accompany this bid
bond.

IMPORTANT - Surety executing bonds must be licensed in West Virginia to
transact surety insurance. Raised Corporate Seals must be affixed and a Power of
Attorney must be attached.



1 R

3045999052

AVS OFT Report - 10/21/2009 1:33:54 PM

All OFT's where the selected entity is listed as an entity or related entity

Entity Selected (91092) SCIL Co Leasing Corporation Inc

| Description | Parent Entity | Related Entity | % Ownership | Begin Date | End Date |
|----------------|--|--------------------------------|-------------|------------|----------|
| Director | (091092) SCIL Co Leasing Corporation Inc | (091093) Jeffrey Scott Laurita | 25% | 10/8/1984 | |
| Shareholder | (091092) SCIL Co Leasing Corporation Inc | (091093) Jeffrey Scott Laurita | | 10/8/1984 | |
| Vice President | (091092) SCIL Co Leasing Corporation Inc | (091093) Jeffrey Scott Laurita | | 10/8/1984 | |
| Secretary | (091092) SCIL Co Leasing Corporation Inc | (091094) Clair Laurita | 25% | 10/8/1984 | |
| Shareholder | (091092) SCIL Co Leasing Corporation Inc | (091094) Clair Laurita | | 12/28/1990 | |
| Director | (091092) SCIL Co Leasing Corporation Inc | (112334) Lisa Ann Laurita | 25% | 10/8/1984 | |
| Shareholder | (091092) SCIL Co Leasing Corporation Inc | (112334) Lisa Ann Laurita | | 10/8/1984 | |
| Treasurer | (091092) SCIL Co Leasing Corporation Inc | (091094) Clair Laurita | | 10/8/1984 | |
| Director | (091092) SCIL Co Leasing Corporation Inc | (091095) Joseph A. Laurita III | | 10/8/1984 | |
| President | (091092) SCIL Co Leasing Corporation Inc | (091095) Joseph A. Laurita III | | 10/8/1984 | |
| Shareholder | (091092) SCIL Co Leasing Corporation Inc | (091095) Joseph A. Laurita III | 25% | 10/8/1984 | |



State of West Virginia
DRUG FREE WORKPLACE CONFORMANCE AFFIDAVIT
West Virginia Code §21-1D-5

STATE OF West Virginia
COUNTY OF Morgantown TO-WIT:

I, Clair B. Janta, after being first duly sworn, depose and state as follows:

1. I am an employee of Soft Co-Leasing Corp, Inc and,
(Company Name)
2. I do hereby attest that Soft Co-Leasing Corp, Inc
(Company Name)

maintains a valid written drug free workplace policy and that such policy is in compliance with **West Virginia Code §21-1D-5**.

The above statements are sworn to under the penalty of perjury.

Soft Co-Leasing Corp, Inc
(Company Name)


By: Clair B. Janta

Title: Secretary

Date: Jan 5, 2010

Taken, subscribed and sworn to before me this 5th day of Jan, 2010

By Commission expires 5-25-2017

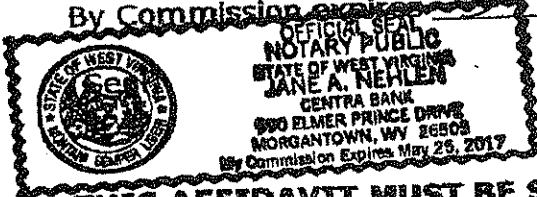

Jane A. Nehlen
(Notary Public)

THIS AFFIDAVIT MUST BE SUBMITTED WITH THE BID IN ORDER TO COMPLY WITH WV CODE PROVISIONS. FAILURE TO INCLUDE THE AFFIDAVIT WITH THE BID SHALL RESULT IN DISQUALIFICATION OF THE BID.



OFFICIAL CHECK

5932300288

1209
118

DATE JANUARY 05, 2010

4444444444444444

DRAWER: CENTRA BANK

[Handwritten Signature]
AUTHORIZED SIGNATURE

PAY TO THE ORDER OF
CENTRA BANK
\$5932300288
FIVE THOUSAND NINE HUNDRED THIRTY TWO THOUSAND THREE HUNDRED EIGHTTY EIGHT AND NO/100 DOLLARS

⑆011007092⑆00593 23002885⑈

RFQ No. Dep 14831STATE OF WEST VIRGINIA
Purchasing Division**PURCHASING AFFIDAVIT****VENDOR OWING A DEBT TO THE STATE:**

West Virginia Code §5A-3-10a provides that: No contract or renewal of any contract may be awarded by the state or any of its political subdivisions to any vendor or prospective vendor when the vendor or prospective vendor or a related party to the vendor or prospective vendor is a debtor and the debt owed is an amount greater than one thousand dollars in the aggregate.

PUBLIC IMPROVEMENT CONTRACTS & DRUG-FREE WORKPLACE ACT:

If this is a solicitation for a public improvement construction contract, the vendor, by its signature below, affirms that it has a written plan for a drug-free workplace policy in compliance with Article 1D, Chapter 21 of the *West Virginia Code*. The vendor must make said affirmation with its bid submission. Further, public improvement construction contract may not be awarded to a vendor who does not have a written plan for a drug-free workplace policy in compliance with Article 1D, Chapter 21 of the *West Virginia Code* and who has not submitted that plan to the appropriate contracting authority in timely fashion. For a vendor who is a subcontractor, compliance with Section 5, Article 1D, Chapter 21 of the *West Virginia Code* may take place before their work on the public improvement is begun.

ANTITRUST:

In submitting a bid to any agency for the state of West Virginia, the bidder offers and agrees that if the bid is accepted the bidder will convey, sell, assign or transfer to the state of West Virginia all rights, title and interest in and to all causes of action it may now or hereafter acquire under the antitrust laws of the United States and the state of West Virginia for price fixing and/or unreasonable restraints of trade relating to the particular commodities or services purchased or acquired by the state of West Virginia. Such assignment shall be made and become effective at the time the purchasing agency tenders the initial payment to the bidder.

I certify that this bid is made without prior understanding, agreement, or connection with any corporation, firm, limited liability company, partnership or person or entity submitting a bid for the same materials, supplies, equipment or services and is in all respects fair and without collusion or fraud. I further certify that I am authorized to sign the certification on behalf of the bidder or this bid.

LICENSING:

Vendors must be licensed and in good standing in accordance with any and all state and local laws and requirements by any state or local agency of West Virginia, including, but not limited to, the West Virginia Secretary of State's Office, the West Virginia Tax Department, West Virginia Insurance Commission, or any other state agencies or political subdivision. Furthermore, the vendor must provide all necessary releases to obtain information to enable the Director or spending unit to verify that the vendor is licensed and in good standing with the above entities.

CONFIDENTIALITY:

The vendor agrees that he or she will not disclose to anyone, directly or indirectly, any such personally identifiable information or other confidential information gained from the agency, unless the individual who is the subject of the information consents to the disclosure in writing or the disclosure is made pursuant to the agency's policies, procedures and rules. Vendor further agrees to comply with the Confidentiality Policies and Information Security Accountability Requirements, set forth in <http://www.state.wv.us/admin/purchase/privacy/noticeConfidentiality.pdf>.

Under penalty of law for false swearing (*West Virginia Code §61-5-3*), it is hereby certified that the vendor affirms and acknowledges the information in this affidavit and is in compliance with the requirements as stated.

Vendor's Name: Scott Co-Leasing Corp IncAuthorized Signature: Clair B Lewita Date: 1/5/2010