


IMPORTANT

CONTRACTORS, MATERIAL SUPPLIERS AND INSTALLERS TO VERIFY ALL DIMENSIONS AND CONDITIONS BEFORE EXECUTING ANY WORK OR ANY BID

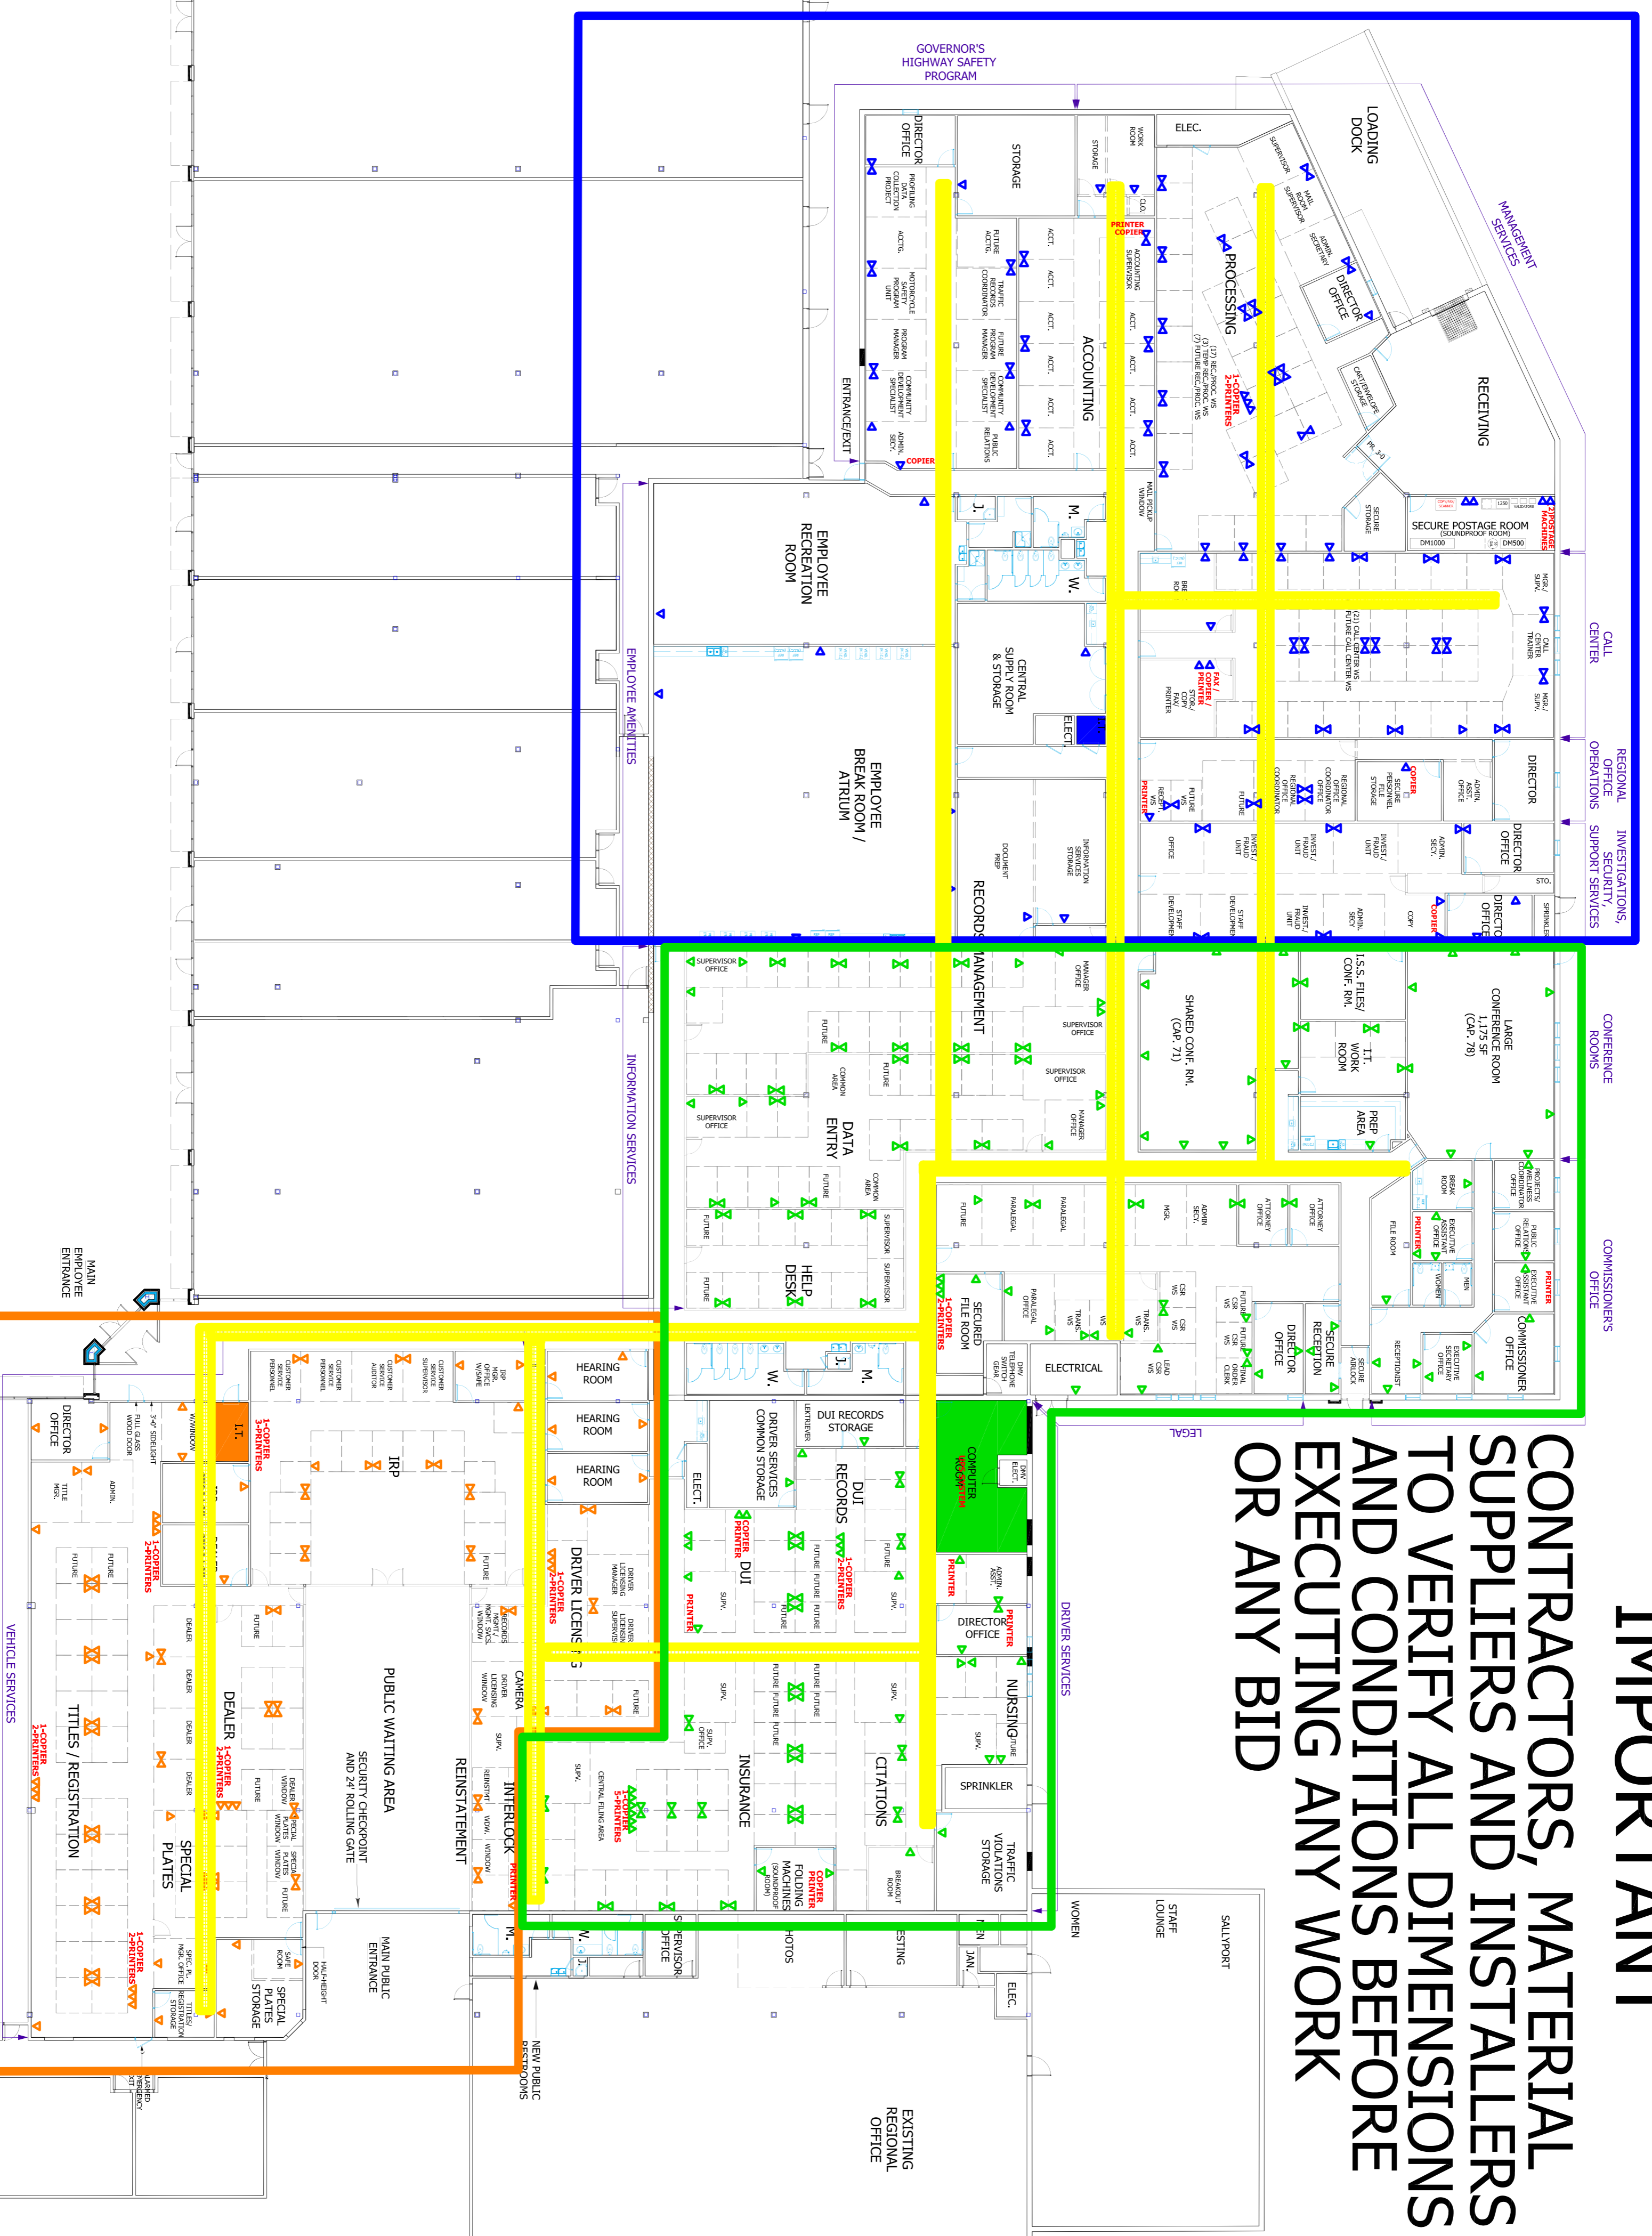

- EXISTING CONSTRUCTION TO SENAN
- NEW FULL-HEIGHT METAL STUD PARTITION WALLS BY OWNER
- NEW FULL-HEIGHT METAL STUD PARTITION WALLS BY TENANT
- NEW 8'-0" HEIGHT PARTITION WALLS BY TENANT
- NEW WORKSTATIONS BY TENANT
- HIDDEN FUTURE OR EXISTING CONST. TO BE REMOVED

RENOVATIONS OF THE EXISTING KANAWHA MALL FOR
SIMPSON PROPERTIES, INC.
 57TH STREET AND MacCORKLE AVENUE, S.E. CHARLESTON, WV

| Issue Date | Description |
|------------|----------------|
| 11/12/08 | for Permitting |
| Revision | Description |

TITLE:
TENANT 15 FLOOR PLAN

SCALE: Not To Scale

