
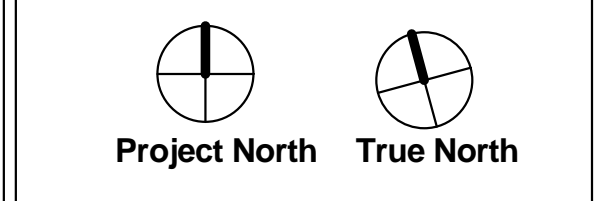


Floor Plan Key	
●●●●●●●●	PROJECT AREA
— P1 —	PARTITION TO BE PROVIDED - PROVIDE P1 UNLESS INDICATED OTHERWISE
—	EXISTING PARTITION TO REMAIN
—	DOOR - KEYS TO DOOR SCHEDULE
—	EXISTING DOOR TO REMAIN

NOTES:
 1. ALL PARTITIONS 'P1' UNLESS NOTED OTHERWISE
 2. SEE ENLARGED PLANS FOR ADDITIONAL INFORMATION
 3. ALL NO. CLIMB FENCES ARE TO BE GROUNDING AND BONDED

Courtyard Material Key	
1	EXTERIOR RESILIENT SURFACING - COLOR 1
2	EXTERIOR RESILIENT SURFACING - COLOR 2
3	EXTERIOR RESILIENT SURFACING - COLOR 3
4	SYNTHETIC TURF
5	CONCRETE BENCHES ADJACENT MATERIAL TO RUN UNDERNEATH. BASIS OF DESIGN: BELISSON OUTDOORS AURORA, ILL. CONCRETE GARDEN BENCH MODEL: SB60

Markerboard / Tackboard Key		
KEY	DESCRIPTION	SIZE
TB1	TACKBOARD (ENCLOSED)	36 x 48
TB2	TACKBOARD	24 x 36
MB1	MARKERBOARD	24 x 36
MR2	MARKERBOARD	48 x 72
MB3	MARKERBOARD	36 x 48
TBMB	TACKBOARD/MARKERBOARD	48 x 96

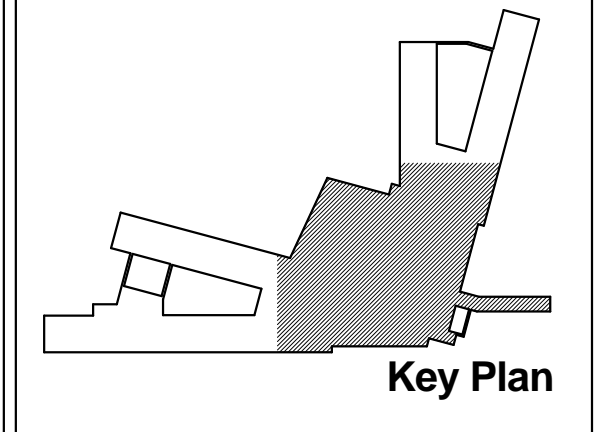

Bid Set

No.	Date	Description
1	01-30-2013	Addendum 4

Revisions
 Date
 14 November 2012
 Project Title
 William R. Sharpe Hospital
 50 Bed Addition

936 Sharpe Hospital Road
 Weston, WV 26452-8550
 Drawing Title
 Partial Plan - Office and Sally Port

Project Number
 11-170
 Drawing Number
 A100c

1 Floor Plan - Level 1 - Office and Sally Port
 A100c 1/8" = 1'-0"

2/8/2013 4:31:03 PM