



State of West Virginia
 Department of Administration
 Purchasing Division
 2019 Washington Street East
 Post Office Box 50130
 Charleston, WV 25305-0130

Request for Quotation

RFQ NUMBER
DNR209035

PAGE
1

ADDRESS CORRESPONDENCE TO ATTENTION OF
FRANK WHITTAKER
304-558-2316

RFQ COPY

TYPE NAME/ADDRESS HERE
 SERVICE SUPPLY LTD., INC.
 1524 S HAMILTON RD
 COLUMBUS, OH 43227

SHIP TO

DIVISION OF NATURAL RESOURCES
 PANTHER WMA
 HC 63, BOX 923
 PANTHER, WV
 24872-9708 304-938-2252

DATE PRINTED	TERMS OF SALE	SHIP VIA	F.O.B.	FREIGHT TERMS
09/10/2008				

BID OPENING DATE: **10/01/2008** BID OPENING TIME **01:30PM**

LINE	QUANTITY	UOP	CAT NO.	ITEM NUMBER	UNIT PRICE	AMOUNT
0001	1	LS		650-38		
<p>PLAYGROUND EQUIPMENT</p> <p>THE WEST VIRGINIA PURCHASING DIVISION, FOR THE AGENCY, THE WEST VIRGINIA DIVISION OF NATURAL RESOURCES, IS SOLICITING BIDS FOR PLAYGROUND EQUIPMENT AND ENGINEERED WOOD FIBER FOR THE PANTHER WILDLIFE MANAGEMENT AREA PER THE ATTACHED SPECIFICATIONS.</p> <p>THE AGENCY WILL CONDUCT A SITE WALK THROUGH ON 09/23/08 AT 10:00 AM. IT IS THE VENDOR'S RESPONSIBILITY TO BE FAMILIAR WITH THE PROPOSED PAYGROUND SITE.</p> <p>BANKRUPTCY: IN THE EVENT THE VENDOR/CONTRACTOR FILES FOR BANKRUPTCY PROTECTION, THIS CONTRACT MAY BE DEEMED NULL AND VOID, AND TERMINATED WITHOUT FURTHER ORDER.</p> <p>THE MODEL/BRAND/SPECIFICATIONS NAMED HEREIN ESTABLISH THE ACCEPTABLE LEVEL OF QUALITY ONLY AND ARE NOT INTENDED TO REFLECT A PREFERENCE OR FAVOR ANY PARTICULAR BRAND OR VENDOR. VENDORS WHO ARE BIDDING ALTERNATES SHOULD SO STATE AND INCLUDE PERTINENT LITERATURE AND SPECIFICATIONS. FAILURE TO PROVIDE INFORMATION FOR ANY ALTERNATES MAY BE GROUNDS FOR REJECTION OF THE BID. THE STATE RESERVES THE RIGHT TO WAIVE MINOR IRREGULARITIES IN BIDS OR SPECIFICATIONS IN ACCORDANCE WITH SECTION 148-1-4(F) OF THE WEST VIRGINIA LEGISLATIVE RULES AND REGULATIONS.</p> <p>VENDOR PREFERENCE CERTIFICATE</p> <p>CERTIFICATION AND APPLICATION* IS HEREBY MADE FOR</p>						

SEE REVERSE SIDE FOR TERMS AND CONDITIONS		
SIGNATURE <i>Janet Klejcka</i>	TELEPHONE 800-848-7556	DATE SEPTEMBER 24, 2008
TITLE JANET KLEJCKA BOARD MEMBER	FEIN 31-1262459	ADDRESS CHANGES TO BE NOTED ABOVE

WHEN RESPONDING TO RFQ, INSERT NAME AND ADDRESS IN SPACE ABOVE LABELED 'VENDOR'



State of West Virginia
 Department of Administration
 Purchasing Division
 2019 Washington Street East
 Post Office Box 50130
 Charleston, WV 25305-0130

Request for Quotation

RFQ NUMBER:
DNR209035

PAGE:
2

ADDRESS CORRESPONDENCE TO ATTENTION OF:
**FRANK WHITTAKER
 304-558-2316**

RFQ COPY
 TYPE NAME/ADDRESS HERE

SERVICE SUPPLY LTD., INC.
 1524 S HAMILTON RD
 COLUMBUS, OH 43227

DIVISION OF NATURAL RESOURCES
 PANTHER WMA

HC 63, BOX 923
 PANTHER, WV
 24872-9708 304-938-2252

DATE PRINTED	TERMS OF SALE	SHIP VIA	F.O.B.	FREIGHT TERMS
09/10/2008				

BID OPENING DATE: **10/01/2008** BID OPENING TIME **01:30PM**

LINE	QUANTITY	UOP	CAT NO	ITEM NUMBER	UNIT PRICE	AMOUNT
<p>PREFERENCE IN ACCORDANCE WITH WEST VIRGINIA CODE, 5A-3-37 (DOES NOT APPLY TO CONSTRUCTION CONTRACTS).</p> <p>A. APPLICATION IS MADE FOR 2.5% PREFERENCE FOR THE REASON CHECKED:</p> <p>() BIDDER IS AN INDIVIDUAL RESIDENT VENDOR AND HAS RESIDED CONTINUOUSLY IN WEST VIRGINIA FOR FOUR (4) YEARS IMMEDIATELY PRECEDING THE DATE OF THIS CERTIFICATION; OR</p> <p>() BIDDER IS A PARTNERSHIP, ASSOCIATION OR CORPORATION RESIDENT VENDOR AND HAS MAINTAINED ITS HEAD-QUARTERS OR PRINCIPAL PLACE OF BUSINESS CONTINUOUSLY IN WEST VIRGINIA FOR FOUR (4) YEARS IMMEDIATELY PRECEDING THE DATE OF THIS CERTIFICATION; OR 80% OF THE OWNERSHIP INTEREST OF BIDDER IS HELD BY ANOTHER INDIVIDUAL, PARTNERSHIP, ASSOCIATION OR CORPORATION RESIDENT VENDOR WHO HAS MAINTAINED ITS HEADQUARTERS OR PRINCIPAL PLACE OF BUSINESS CONTINUOUSLY IN WEST VIRGINIA FOR FOUR (4) YEARS IMMEDIATELY PRECEDING THE DATE OF THIS CERTIFICATION; OR</p> <p>() BIDDER IS A CORPORATION NONRESIDENT VENDOR WHICH HAS AN AFFILIATE OR SUBSIDIARY WHICH EMPLOYS A MINIMUM OF ONE HUNDRED STATE RESIDENTS AND WHICH HAS MAINTAINED ITS HEADQUARTERS OR PRINCIPAL PLACE OF BUSINESS WITHIN WEST VIRGINIA CONTINUOUSLY FOR THE FOUR (4) YEARS IMMEDIATELY PRECEDING THE DATE OF THIS CERTIFICATION.</p> <p>B. APPLICATION IS MADE FOR 2.5% PREFERENCE FOR THE REASON CHECKED:</p> <p>() BIDDER IS A RESIDENT VENDOR WHO CERTIFIES THAT, DURING THE LIFE OF THE CONTRACT, ON AVERAGE AT LEAST</p>						

SEE REVERSE SIDE FOR TERMS AND CONDITIONS

SIGNATURE <i>Janet Kletecka</i>	TELEPHONE 800-848-7556	DATE SEPTEMBER 24, 2008
TITLE JANET KLETECKA BOARD MEMBER	FEDIN 31-1262459	ADDRESS CHANGES TO BE NOTED ABOVE

WHEN RESPONDING TO RFQ, INSERT NAME AND ADDRESS IN SPACE ABOVE LABELED 'VENDOR'



State of West Virginia
 Department of Administration
 Purchasing Division
 2019 Washington Street East
 Post Office Box 50130
 Charleston, WV 25305-0130

**Request for
 Quotation**

RFQ NUMBER:
DNR209035

PAGE:
3

ADDRESS CORRESPONDENCE TO ATTENTION OF:
**FRANK WHITTAKER
 304-558-2316**

VENDOR

RFQ COPY
 TYPE NAME/ADDRESS HERE
 SERVICE SUPPLY LTD., INC.
 1524 S HAMILTON RD
 COLUMBUS, OH 43227

SHIP TO

DIVISION OF NATURAL RESOURCES
 PANTHER WMA
 HC 63, BOX 923
 PANTHER, WV
 24872-9708 304-938-2252

DATE PRINTED 09/10/2008	TERMS OF SALE	SHIP VIA	F.O.B.	FREIGHT TERMS
-----------------------------------	---------------	----------	--------	---------------

BID OPENING DATE: **10/01/2008** BID OPENING TIME **01:30PM**

LINE	QUANTITY	UOP	CAT NO.	ITEM NUMBER	UNIT PRICE	AMOUNT
<p>75% OF THE EMPLOYEES WORKING ON THE PROJECT BEING BID ARE RESIDENTS OF WEST VIRGINIA WHO HAVE RESIDED IN THE STATE CONTINUOUSLY FOR THE TWO YEARS IMMEDIATELY PRECEDING SUBMISSION OF THIS BID; OR () BIDDER IS A NONRESIDENT VENDOR EMPLOYING A MINIMUM OF ONE HUNDRED STATE RESIDENTS OR IS A NONRESIDENT VENDOR WITH AN AFFILIATE OR SUBSIDIARY WHICH MAINTAINS ITS HEADQUARTERS OR PRINCIPAL PLACE OF BUSINESS WITHIN WEST VIRGINIA EMPLOYING A MINIMUM OF ONE HUNDRED STATE RESIDENTS WHO CERTIFIES THAT, DURING THE LIFE OF THE CONTRACT, ON AVERAGE AT LEAST 75% OF THE EMPLOYEES OR BIDDERS' AFFILIATE'S OR SUBSIDIARY'S EMPLOYEES ARE RESIDENTS OF WEST VIRGINIA WHO HAVE RESIDED IN THE STATE CONTINUOUSLY FOR THE TWO YEARS IMMEDIATELY PRECEDING SUBMISSION OF THIS BID.</p> <p>BIDDER UNDERSTANDS IF THE SECRETARY OF TAX & REVENUE DETERMINES THAT A BIDDER RECEIVING PREFERENCE HAS FAILED TO CONTINUE TO MEET THE REQUIREMENTS FOR SUCH PREFERENCE, THE SECRETARY MAY ORDER THE DIRECTOR OF PURCHASING TO: (A) RESCIND THE CONTRACT OR PURCHASE ORDER ISSUED; OR (B) ASSESS A PENALTY AGAINST SUCH BIDDER IN AN AMOUNT NOT TO EXCEED 5% OF THE BID AMOUNT AND THAT SUCH PENALTY WILL BE PAID TO THE CONTRACTING AGENCY OR DEDUCTED FROM ANY UNPAID BALANCE ON THE CONTRACT OR PURCHASE ORDER.</p> <p>BY SUBMISSION OF THIS CERTIFICATE, BIDDER AGREES TO DISCLOSE ANY REASONABLY REQUESTED INFORMATION TO THE PURCHASING DIVISION AND AUTHORIZES THE DEPARTMENT OF TAX AND REVENUE TO DISCLOSE TO THE DIRECTOR OF PURCHASING APPROPRIATE INFORMATION VERIFYING THAT BIDDER HAS PAID THE REQUIRED BUSINESS TAXES, PROVIDED THAT SUCH INFORMATION DOES NOT CONTAIN THE AMOUNTS OF TAXES PAID NOR ANY OTHER INFORMATION DEEMED BY THE TAX</p>						

SEE REVERSE SIDE FOR TERMS AND CONDITIONS

SIGNATURE <i>Janet Klebeck</i>	TELEPHONE 800-848-7556	DATE SEPTEMBER 24, 2008
TITLE JANET KLEBECKA BOARD MEMBER	FEIN 31-1262459	ADDRESS CHANGES TO BE NOTED ABOVE

WHEN RESPONDING TO RFQ, INSERT NAME AND ADDRESS IN SPACE ABOVE LABELED 'VENDOR'



State of West Virginia
 Department of Administration
 Purchasing Division
 2019 Washington Street East
 Post Office Box 50130
 Charleston, WV 25305-0130

**Request for
 Quotation**

RFQ NUMBER:
DNR209035

PAGE:
4

ADDRESS CORRESPONDENCE TO ATTENTION OF:
**FRANK WHITTAKER
 304-558-2316**

RFQ COPY

TYPE NAME/ADDRESS HERE
 SERVICE SUPPLY LTD., INC.
 1524 S HAMILTON RD
 COLUMBUS, OH 43227

SHIP TO

DIVISION OF NATURAL RESOURCES
 PANTHER WMA
 HC 63, BOX 923
 PANTHER, WV
 24872-9708 304-938-2252

DATE PRINTED 09/10/2008	TERMS OF SALE	SHIP VIA	F.O.B.	FREIGHT TERMS
-----------------------------------	---------------	----------	--------	---------------

BID OPENING DATE: **10/01/2008** BID OPENING TIME **01:30PM**

LINE	QUANTITY	UOP	CAT NO	ITEM NUMBER	UNIT PRICE	AMOUNT
<p>COMMISSIONER TO BE CONFIDENTIAL.</p> <p>UNDER PENALTY OF LAW FOR FALSE SWEARING (WEST VIRGINIA CODE 61-5-3), BIDDER HEREBY CERTIFIES THAT THIS CERTIFICATE IS TRUE AND ACCURATE IN ALL RESPECTS; AND THAT IF A CONTRACT IS ISSUED TO BIDDER AND IF ANYTHING CONTAINED WITHIN THIS CERTIFICATE CHANGES DURING THE TERM OF THE CONTRACT, BIDDER WILL NOTIFY THE PURCHASING DIVISION IN WRITING IMMEDIATELY.</p> <p>BIDDER: <u>SERVICE SUPPLY LTD., INC.</u></p> <p>DATE: <u>SEPTEMBER 24, 2008</u></p> <p>SIGNED: <u><i>Janet Kletecka</i></u></p> <p>TITLE: <u>JANET KLETECKA, BOARD MEMBER</u></p> <p>* CHECK ANY COMBINATION OF PREFERENCE CONSIDERATION(S) IN EITHER "A" OR "B", OR BOTH "A" AND "B" WHICH YOU ARE ENTITLED TO RECEIVE. YOU MAY REQUEST UP TO THE MAXIMUM 5% PREFERENCE FOR BOTH "A" AND "B". (REV. 12/00)</p> <p>NOTICE</p> <p>A SIGNED BID MUST BE SUBMITTED TO:</p> <p>DEPARTMENT OF ADMINISTRATION PURCHASING DIVISION BUILDING 15 2019 WASHINGTON STREET, EAST CHARLESTON, WV 25305-0130</p>						

SEE REVERSE SIDE FOR TERMS AND CONDITIONS			
SIGNATURE <u><i>Janet Kletecka</i></u>	TELEPHONE 800-848-7556	DATE SEPTEMBER 24, 2008	
TITLE JANET KLETECKA BOARD MEMBER	FEIN 31-1262459	ADDRESS CHANGES TO BE NOTED ABOVE	

WHEN RESPONDING TO RFQ, INSERT NAME AND ADDRESS IN SPACE ABOVE LABELED 'VENDOR'



State of West Virginia
 Department of Administration
 Purchasing Division
 2019 Washington Street East
 Post Office Box 50130
 Charleston, WV 25305-0130

Request for Quotation

RFQ NUMBER
DNR209035

PAGE
5

ADDRESS CORRESPONDENCE TO ATTENTION OF
**FRANK WHITTAKER
 304-558-2316**

VENDOR

**RFQ COPY
 TYPE NAME/ADDRESS HERE**
 SERVICE SUPPLY LTD., INC.
 1524 S HAMILTON RD
 COLUMBUS, OH 43227

SHIP TO

**DIVISION OF NATURAL RESOURCES
 PANTHER WMA**
 HC 63, BOX 923
 PANTHER, WV
 24872-9708 304-938-2252

DATE PRINTED 09/10/2008	TERMS OF SALE	SHIP VIA	F.O.B.	FREIGHT TERMS
-----------------------------------	---------------	----------	--------	---------------

BID OPENING DATE: **10/01/2008** BID OPENING TIME **01:30PM**

LINE	QUANTITY	UOP	CAT NO	ITEM NUMBER	UNIT PRICE	AMOUNT
<p>THE BID SHOULD CONTAIN THIS INFORMATION ON THE FACE OF THE ENVELOPE OR THE BID MAY NOT BE CONSIDERED:</p> <p>SEALED BID</p> <p>BUYER: 44</p> <p>RFQ. NO.: DNR209035</p> <p>BID OPENING DATE: 10/01/2008</p> <p>BID OPENING TIME: 1:30 AM</p> <p>PLEASE PROVIDE A FAX NUMBER IN CASE IT IS NECESSARY TO CONTACT YOU REGARDING YOUR BID: 304-743-3250</p> <p>-----</p> <p>CONTACT PERSON (PLEASE PRINT CLEARLY): PAM MELTON</p> <p>-----</p>						

SEE REVERSE SIDE FOR TERMS AND CONDITIONS

SIGNATURE <i>Janet Kletecka</i>	TELEPHONE 800-848-7556	DATE SEPTEMBER 24, 2008
TITLE JANET KLETECKA BOARD MEMBER	FEIN 31-1262459	ADDRESS CHANGES TO BE NOTED ABOVE

WHEN RESPONDING TO RFQ, INSERT NAME AND ADDRESS IN SPACE ABOVE LABELED 'VENDOR'

PANTHER WILDLIFE MANAGEMENT AREA PLAYGROUND SPECIFICATIONS – CONTD.

All playground equipment and engineered wood fiber must meet the following requirements:

- Compliance with U.S. Consumer Product Safety Commission, Handbook for Public Playground Safety.
- Compliance with ASTM Standard F 1487.
- Compliance with Architectural and Transportation Barriers Compliance Board, Americans with Disabilities Act (ADA) Accessibility Guidelines for Buildings and Facilities; Play Areas.

Vendors must submit the following attachments:

- Complete manufacturer's parts specifications and warranties.
- Layout drawing to scale of the proposed play structure or equipment.
- ASTM and CPSC Statement of Compliance

Additionally, all playground equipment should have UV protection on all rotational molded plastics and all vinyl coatings on posts, handrails, and roofs should have anti-microbial agents.

Warranties:

- All equipment and engineered wood fiber must be guaranteed to be free of defects in workmanship and material for a minimum of one year from date of acceptance. However, if manufacturer warranty periods are longer than the required minimum one year warranty, those warranties shall apply.

Owner will conduct site walk through on (date) at (time) for interested parties.

Item No	Quantity	Description	Unit Price	Amount
		To supply playground equipment at Panther Wildlife Management Area, Panther, West Virginia to offer play activities for children ages 5 to 12. Park personnel will install all playground equipment.		
1	4	Miracle, two bay, four-seat swing, Model # 29195, or equal, minimum of 8' high top rail constructed of approximately 2-3/8" tube, legs constructed of approximately 2" pipe, yokes constructed of approximately 2-1/2" Sch 40 pipe with solid weld, fastener style A hardware, belt seats, and galvanized finish.	1,490.00	5,960.00
			5000 SERIES SWINGS	
			LANDSCAPE STRUCTURES, INC.	
2	4	Miracle, The Whirl (merry-go-round), Model # 303, or equal, four u-shaped handrails atop a deck assembly that spins on a center hub, speed governing device shall be concealed and activated by centrifugal force, fastener style A hardware, brown and hunter green in color.	2,309.00	9,236.00
			MERRY GO ROUND	
			SPORTSPLAY	
3	1	Miracle, Grove Slide, Model # 65-727-6, or equal, approximately 13' long, pvc steps, freestanding, rockite slide, minimum of 6'-6" height enclosed platform, sit-down canopy, pvc-coated steel steps with handrails, fastener style A hardware, Mira-Therm and Mira-Cote finish, brown, sand, and hunter green in color.	3,430.00	3,430.00
			WAVE POLY SLIDE	
			LANDSCAPE STRUCTURES, INC.	
4	1	Miracle, Mogul Slide, Model # 65-726-8, or equal, approximately 16' long, freestanding rockite slide, 8' height enclosed platform, sit-down canopy, pvc-coated steel steps with handrails, fastener style A hardware, Mira-Therm and Mira-Cote finish, brown, sand and hunter green in color.	2,670.00	2,670.00
			DOUBLE GYRO TWISTER	
			LANDSCAPE STRUCTURES, INC.	
5	2	Miracle, 405° Typhoon Slide, one-piece, Model # 65-749, or equal, freestanding, spiral, one-piece, open bedway, minimum of 6'-3" height enclosed platform, pvc-coated steel steps with handrails, fastener style A hardware, Mira-Therm and Mira-Cote finish, brown, sand and hunter green in color.	5,075.00	10,150.00
			INDEPENDENT SPYROSLIDE	
			LANDSCAPE STRUCTURES, INC.	
6	1	Miracle, Peak Climber, 3-way with handrails, Model # 458-3, or equal, freestanding climber with center post with ground-mounted inclined rails containing a series of welded "U" loops on underside, fastener style A hardware, a Mira-Cote finish, brown and sand in color.	3,075.00	3,075.00
			6 PANEL CASCADE CLIMBER	
			LANDSCAPE STRUCTURES, INC.	

Item No	Quantity	Description	Unit Price	Amount
7	1	Miracle, Tarantula Climber, Model # 456-1, or equal, a horizontal top ring of two rails with rugs, four vertical support legs attached to ring's inner rail and four vertical climber ladder assemblies attached to ring's outer rail, a Mira-Cote finish, hunter green in color.	2,270.00 SKY RAIL LANDSCAPE STRUCTURES, INC.	2,270.00
8	9,070 Sq. Ft.	Certified engineered wood fiber.		6,640.00
9	1	F.O.B. Destination. Freight and/or delivery charges are to be included in the price of the goods. Delivery should be made within ninety (90) days of purchase order award.		1,500.00
			TOTAL	\$44,931.00

QUALIFY:

SERVICE SUPPLY LTD., INC. IS BIDDING LANDSCAPE STRUCTURES, INC. FREIGHT COST IS FOR MATERIAL ABOVE PURCHASED AT SAME TIME. DOUBLE GYRO TWISTER INCLUDED IN LIEU OF 16' SLIDE.

NOT INCLUDED IN ABOVE PRICING: INSTALLATION/ASSEMBLY, SITE PREP, QUIKRETE, GEOFIBER, AND BORDER.

STATE OF WEST VIRGINIA
Purchasing Division

PURCHASING AFFIDAVIT

VENDOR OWING A DEBT TO THE STATE:

West Virginia Code §5A-3-10a provides that: No contract or renewal of any contract may be awarded by the state or any of its political subdivisions to any vendor or prospective vendor when the vendor or prospective vendor or a related party to the vendor or prospective vendor is a debtor and the debt owed is an amount greater than one thousand dollars in the aggregate.

PUBLIC IMPROVEMENT CONTRACTS & DRUG-FREE WORKPLACE ACT:

West Virginia Code §21-1D-5 provides that: Any solicitation for a public improvement construction contract shall require each vendor that submits a bid for the work to submit at the same time an affidavit that the vendor has a written plan for a drug-free workplace policy in compliance with Article 1D, Chapter 21 of the West Virginia Code. A public improvement construction contract may not be awarded to a vendor who does not have a written plan for a drug-free workplace policy in compliance with Article 1D, Chapter 21 of the West Virginia Code and who has not submitted that plan to the appropriate contracting authority in timely fashion. For a vendor who is a subcontractor, compliance with Section 5, Article 1D, Chapter 21 of the West Virginia Code may take place before their work on the public improvement is begun.

ANTITRUST:

In submitting a bid to any agency for the state of West Virginia, the bidder offers and agrees that if the bid is accepted the bidder will convey, sell, assign or transfer to the state of West Virginia all rights, title and interest in and to all causes of action it may now or hereafter acquire under the antitrust laws of the United States and the state of West Virginia for price fixing and/or unreasonable restraints of trade relating to the particular commodities or services purchased or acquired by the state of West Virginia. Such assignment shall be made and become effective at the time the purchasing agency tenders the initial payment to the bidder.

I certify that this bid is made without prior understanding, agreement, or connection with any corporation, firm, limited liability company, partnership or person or entity submitting a bid for the same materials, supplies, equipment or services and is in all respects fair and without collusion or fraud. I further certify that I am authorized to sign the certification on behalf of the bidder or this bid.

LICENSING:

Vendors must be licensed and in good standing in accordance with any and all state and local laws and requirements by any state or local agency of West Virginia, including, but not limited to, the West Virginia Secretary of State's Office, the West Virginia Tax Department, West Virginia Insurance Commission, or any other state agencies or political subdivision. Furthermore, the vendor must provide all necessary releases to obtain information to enable the Director or spending unit to verify that the vendor is licensed and in good standing with the above entities.

CONFIDENTIALITY:

The vendor agrees that he or she will not disclose to anyone, directly or indirectly, any such personally identifiable information or other confidential information gained from the agency, unless the individual who is the subject of the information consents to the disclosure in writing or the disclosure is made pursuant to the agency's policies, procedures and rules. Vendors should visit www.state.wv.us/admin/purchase/privacy for the Notice of Agency Confidentiality Policies.

Under penalty of law for false swearing (West Virginia Code §61-5-3), it is hereby certified that the vendor acknowledges the information in this said affidavit and is in compliance with the requirements as stated.

Vendor's Name: SERVICE SUPPLY LTD., INC.

Authorized Signature: 
JANET KLETECKA, BOARD MEMBER

Date: SEPTEMBER 24, 2008

Material Specifications
Quote: 29691-1-1.QSd
9/29/2008

General Specifications: Material: All materials shall be structurally sound and suitable for safe play. Durability shall be ensured on all steel parts by the use of time-tested coatings such as zinc plating, galvanizing, ProShield finish, TenderTuff coating, etc. Colors shall be specified.

Fasteners: Fasteners shall be socketed and pinned tamperproof in design, stainless steel (SST) per ASTM F879 unless otherwise indicated (see specific product installation/specifications). All primary fasteners shall include a locking patch-type material that will meet the minimum torque requirements of IFI-125. Manufacturer to provide special tools for pinned tamperproof fasteners.

TenderTuff Coating: All metal components to be TenderTuff-coated shall be thoroughly cleaned in a hot phosphatizing pressure washer, then primed with a water-based thermosetting solution. Primed parts shall be preheated prior to dipping in UV-stabilized, liquid polyvinyl chloride (PVC), then salt cured at approximately 400 degrees. The finished coating shall be approximately .080" thick at an 85 durometer hardness and have a matte finish. Four standard colors are available (brown only for HealthBeat). Not applicable for Evos.

ProShield Finish: All metal components shall be thoroughly cleaned and phosphatized through a five-stage power washer. Parts are then thoroughly dried, preheated and processed through a set of automatic powder spray guns where an epoxy primer is applied. The parts are allowed to cool and then pass through a second set of automatic powder spray guns. A minimum .002" of architectural-grade Super-Durable polyester TGIC powder is applied. The parts are oven-cured at 400 degrees F metal temperature for 10-minutes. The average ProShield film thickness is .006".

ProShield is formulated and tested per the following ASTM standards. Each color must meet or exceed the ratings listed below:

- Hardness (D3363) rating 2H
- Impact (D2794) rating minimum 80 inch-pounds
- Salt Fog Resistance (B117 and D1654) 4,000 hours and rating 7 or greater
- UV Exposure (G154, 340 bulb) 3,000 hours, rating delta E of 2, and 90 percent gloss retention
- Adhesion (D3359, Method B) rating 5B

The Paint Line shall employ a "checkered" adhesion test daily.

Eighteen standard colors are available.

Decks: All Tenderdecks shall be of modular design and have 5/16" diameter holes on the standing surface. There shall be a minimum of (4) slots in each face to accommodate face mounting of components. Tenderdecks shall be manufactured from a single piece of low carbon 12 GA (.105") sheet steel conforming to ASTM specification A-569. The sheet shall be perforated then flanged formed and reinforced as necessary to ensure structural integrity. The unit shall then be TenderTuff-coated brown only. Tenderdecks shall be designed so that all sides are flush with the outside edge of the supporting posts.

Not applicable for Evos or HealthBeat.

Rotationally Molded Poly Parts: These parts shall be molded using prime compounded linear low-density polyethylene with a tensile strength of 2500 psi per ASTM D638 and with color and UV-stabilizing additives. Wall thickness varies by product from .187" (3/16") to .312" (5/16"). Five standard colors are available (black only for HealthBeat).

Permalene Parts: These parts shall be manufactured from 3/4" thick high-density polyethylene that has been specially formulated for optimum UV stability and color retention. Products shall meet or exceed density of .960 G/cc per ASTM D1505, tensile strength of 2400 PSI per ASTM D638. Five standard solid colors are available. Some Permalene parts are available in a two-color product with (2) .070" thick exterior layers over a .610" interior core of a contrasting color. Eight standard two-color options are available.
Not applicable for Evos or HealthBeat.

Footings: Unless otherwise specified, the bury on all footings shall be 34" below Finished Grade (FG) on all in-ground play events/posts. Other types of anchoring are available upon request.

Material Specifications:

150976A

Cascade Climbers 6-Panels, (Available for Direct Bury Only)

Panels: Solid color Permalene, color specified.

Support Pipe: Weldment comprised of 2.375" O.D. RS40 (.130"-.140" wall) galvanized steel tube, 1/4" x 1 1/4" HR flat steel and 12 Ga. (.105") sheet HRPO steel. Finish: Powdercoat, color specified.

Fasteners: Primary fasteners shall be socketed and pinned tamperproof in design, stainless steel (SST) per ASTM F 879 unless otherwise indicated (see specific product installation/specifications).

160316A

Gyro Twister Double with Aluminum Posts

Upper Spinner Mount: Weldment comprised of 2.375" O.D. RS40 (.130"-.140" wall) galvanized steel tube, 2.750" O.D. 1018 steel, and 1/4" HRPO flat steel. Finish: Powdercoat, color specified.

Bushing: Oil-filled UHMW PE.

Footer: Weldment comprised of 2.375" O.D. RS40 (.130"-.140" wall) galvanized steel tube, 12 GA. (.105") HR flat steel and 1 7/8" steel ball. Finish: Powdercoat, color specified.

Gyro Twister Assy: Weldment comprised of 1.900" O.D. RS40 (.130"-.140" wall) galvanized steel tube, 1.660" O.D. RS40 (.111"-.121" wall) galvanized steel

tube, 2.750" O.D. 1018 steel, and 1 7/8" steel ball. Finish: Powdercoat, color specified.

Fasteners: Primary fasteners shall be socketed and pinned tamperproof in design, stainless steel (SST) per ASTM F 879 unless otherwise indicated (see specific product installation/specifications).

Post: See PlayBooster (PB) General Specifications.

146813A

Sky Rail, (Available for Direct Bury Only) -

Sky Rail: Weldment comprised of 1.900" O.D. RS-20 (.090" - .100") galvanized steel tubing per ASTM A500 and 1.029" O.D. RS-20 (.070" - .080") galvanized steel tubing per ASTM A500. Finish: Powdercoat, color specified.

Coupling: ANSI 535.0 (Almag 35). Finish: Powdercoat, color specified.

Fasteners: Primary fasteners shall be socketed and pinned tamperproof in design, stainless steel (SST) per ASTM F 879 unless otherwise indicated (see specific product installation/specifications).

100046C

Poly Slides Wave, 72' Deck

Deck: Fabricated from 14 GA (.075") diamond plate. Finish: TenderTuff, brown in color.

Frames: Weldment comprised of 2.375" O.D. RS-20 (.095" - .105") galvanized steel tubing, 5/8" diameter solid steel zinc plated vertical pickets and 3/8" x 2" flat steel. Finish: Powdercoat, color specified.

Handrails: Fabricated from formed 1.125" O.D. 11 GA. (.120") steel tubing. Finish: TenderTuff, color specified.

Safety Bar: Weldment comprised of 1" x 2" x 21 1/8" 14 GA (.075") rectangular tubing, 1/8" x 4" steel hanger bracket and 3/8" standard hex nuts. Finish: Powdercoat, color specified.

Step Ladder: Fabricated and formed from 14 GA (.075") HRPO sheet steel with 5/16" perforated holes for steps and welded 12 GA (.105") HRPO sheet steel for sides. Finish: TenderTuff, brown in color.

Step Support: Weldment comprised of 1.660" O.D. RS-20 (.085" - .095") galvanized steel tubing and 1/4" x 2" zinc plated steel strap. Finish: Powdercoat, brown in color.

Slide: Rotationally molded from U.V. stabilized linear low density polyethylene, color specified.

Mid-Support: Weldment comprised of 2.375" O.D. RS-20 (.095" - .105") galvanized

steel tubing and 1/4" x 3" zinc plated flat steel. Finish: Powdercoat, color specified.

Exit Support: Weldment comprised of 2.375" O.D. RS-20 (.095" - .105") galvanized steel tubing and 1/4" x 3" mounting plate. Finish: Powdercoat, color specified.

Fasteners: Primary fasteners shall be socketed and pinned tamperproof in design, stainless steel (SST) per ASTM F 879 unless otherwise indicated (see specific product installation/specifications).

115366A

SpyroSlide, Poly, 72" Deck

Slide, Hood & Barriers: Rotationally molded from U.V. stabilized linear low-density polyethylene, color specified.

Support Posts: Weldment comprised of 3.500" OD RS-20 (.060"-.070") galvanized steel tubing with 1/8" x 2"x2" tab, 3/8" hex nut, 2 1/2" x 3 1/2" x 7 GA plate. Finish: Pwdercoat, color specified.

Step Ladder: Fabricated and formed from 14 GA (.075") HRPO sheet steel with 5/16" perforated holes for steps and welded 12 GA (.105") HRPO sheet steel for sides. Finish: TenderTuff, brown in color.

Ladder Support: Weldment comprised of 1.660" OD RS-20 (.085"-.095") galvanized tubing and 1/4" x 3" zinc plated HR steel. Finish: Powdercoat, brown in color.

PipeBolt: Extruded from 1.125" O.D. x .312" W. 6061-T6 aluminum. Finish: Powdercoat, color specified.

Handrails: Fabricated from formed 1.125" O.D. 11 GA. (.120") steel tubing. Finish: TenderTuff, color specified.

Center Column: Fabricated from 3.500" O.D. RS-20 (.120" - .130") galvanized steel tubing. Finish: Powdercoat, color specified.

Barrier Plates: Fabricated from 1/4" x 1 1/2" zinc plated HR flat steel. Finish: Powdercoat, color specified.

Entrance Deck: Flange formed from 12 GA (.105") sheet steel conforming to ASTM A569. Standing surface is perforated with 5/16" diameter holes and measures 31 3/4" wide x 36 27/32" long. Finish: TenderTuff, brown in color.

Exit Support: Weldment comprised of 2.375" O.D. RS-20 (.095" - .105") galvanized steel tubing and 1/4" thick zinc plated HR flat steel. Finish: Powdercoat, color specified.

Fasteners: Primary fasteners shall be socketed and pinned tamperproof in design, stainless steel (SST) per ASTM F 879 unless otherwise indicated (see specific product installation/specifications).

157107A

5000 Series Swings 8' High Beam, 2 Place, Uncoated Chain, Galvanized Legs

Beam: Fabricated from 2.375" O.D. RS-40 (.130" - .140") galvanized steel tubing. Finish: Powdercoat, color specified.

Legs: Fabricated from formed 2.375" O.D. RS-20 (.095" - .105") galvanized steel tubing.

Swing Hanger: Made from galvanized malleable iron hanger with oil impregnated bearings.

Yoke Clamps: Cast from 535.2 almag. Finish: Powdercoat, color specified.

Chain Spacer: Made from white nylon measuring .080" x .785" O.D..

Chain: Steel 3/16" straight link chain, 800 lb. working load limit. Finish: Hot galvanized.

Belt Seat: Molded from UV stabilized black EPDM rubber encapsulating a weldment comprised of a 22 GA (.029") spring stainless steel sheet and (4) .105 thick stainless steel washers. The belt seat elliptical shape measures 7" wide x 26" long x .700" thick.

Bolt Link: Stainless Steel

Double Clevis: Stainless Steel

Fasteners: Primary fasteners shall be socketed and pinned tamperproof in design, stainless steel (SST) per ASTM F 879 unless otherwise indicated (see specific product installation/specifications).

157108A

5000 Series Swings Additional 2-Place Bay, 8' High Beam, Uncoated Chain, Galvanized Legs

Beam: Fabricated from 2.375" O.D. RS-40 (.130" - .140") galvanized steel tubing. Finish: Powdercoat, color specified.

Legs: Fabricated from formed 2.375" O.D. RS-20 (.095" - .105") galvanized steel tubing.

Swing Hanger: Made from galvanized malleable iron hanger with oil impregnated bearings.

Yoke Clamps: Cast from 535.2 almag. Finish: Powdercoat, color specified.

Chain Spacer: Made from white nylon measuring .080" x .785" O.D..

Chain: Steel 3/16" straight link chain, 800 lb. working load limit. Finish: Hot galvanized.

Belt Seat: Molded from UV stabilized black EPDM rubber encapsulating a weldment

comprised of a 22 GA (.029") spring stainless steel sheet and (4) .105 thick stainless steel washers. The belt seat elliptical shape measures 7" wide x 26" long x .700" thick.

Bolt Link: Stainless Steel

Double Clevis: Stainless Steel

Fasteners: Primary fasteners shall be socketed and pinned tamperproof in design, stainless steel (SST) per ASTM F 879 unless otherwise indicated (see specific product installation/specifications).

Warranty: You have our word.

Landscape Structures Inc. warrants that all playstructures and/or equipment sold will conform in kind and in quality to the specifications manual for the products identified in the Acknowledgement of Order and will be free of defects in manufacturing and material. Seller further warrants:

100-Year Limited Warranty for all stainless steel fasteners, aluminum posts, clamps, beams and caps, against structural failure due to corrosion/natural deterioration or manufacturing defects. This warranty does not include any cosmetic issues or wear and tear from normal use.

15-Year Limited Warranty for all plastic and steel components, including TuffTimbers™, against structural failure due to corrosion/natural deterioration or manufacturing defects. TenderTuff™ coating against structural failure due to natural deterioration or manufacturing defects. (Except Wiggle Ladders, Chain Ladders and Swing Chain). TuffTurf™ against material or manufacturing defects when properly installed. Corocord™ cable on Spacenet climbers against breakage.

10-Year Limited Warranty for all CoolToppers™ structural steel frames and Mobius climbers against structural failure due to natural deterioration or manufacturing defects.

5-Year Limited Warranty for Corocord cables on Spacenet climbers and CoolToppers™ fabric against natural deterioration or manufacturing defects. This warranty is limited to the design loads as stated in the specifications found in the technical information. The Natural Elements™ climbers exterior GFRC material, against structural failure due to natural deterioration or manufacturing defects.

3-Year Limited Warranty for all other parts, ie: CableCore™ Products, Swing seats and hangers, Mobius climber handholds, Wiggle Ladders, Chain Ladders and Swing Chain, Track Ride trolleys and bumpers, all rocking equipment including Sway Fun™, PVC belting material, Seesaws, Wiggle Ring Bridge, etc. against failure due to corrosion/natural deterioration or manufacturing defects.

This warranty does not include any cosmetic issues or wear and tear from normal use.

The warranty stated above is valid only if the structures and/or equipment are erected in conformance with Landscape Structures' installation instructions and maintained according to the maintenance procedures furnished by Landscape Structures Inc. For a full text of the warranty, contact your local sales representative.



2008 Play Equipment Warranty

You have our word.

• **100-Year Limited Warranty** for all stainless steel fasteners, aluminum posts, clamps, beams and caps, against structural failure due to corrosion/natural deterioration or manufacturing defects. This warranty does not include any cosmetic issues or wear and tear from normal use.

• **15-Year Limited Warranty** for all plastic and steel components, including TuffTimbers™; against structural failure due to corrosion/natural deterioration or manufacturing defects. TenderTuff™-coating against structural failure due to natural deterioration or manufacturing defects. (Except Wiggle Ladders, Chain Ladders and Swing Chain). TuffTurf® against material or manufacturing defects when properly installed. Corocord® cable on Spacenet™ climbers against breakage.

• **10-Year Limited Warranty** for all CoolToppers™ structural steel frames and Mobius climbers™ against structural failure due to natural deterioration or manufacturing defects.

• **5-Year Limited Warranty** for Corocord cables on Spacenet climbers and CoolToppers® fabric against natural deterioration or manufacturing defects. This warranty is limited to the design loads as stated in the specifications found in the technical information. The Natural Elements™ climbers exterior GFRC material, against structural failure due to natural deterioration or manufacturing defects.

• **3-Year Limited Warranty** for all other parts, ie: CableCore™ products, Swing seats and hangers, Mobius climber handholds, Wiggle Ladders, Chain Ladders and Swing Chain, Track Ride trolleys and bumpers, all rocking equipment including Sway Fun™, PVC belting material, Seesaws, Wiggle Ring Bridge, etc. against failure due to corrosion/natural deterioration or manufacturing defects.

This warranty does not include any cosmetic issues or wear and tear from normal use.

Landscape Structures Inc. warrants that all playstructures and/or equipment sold will conform in kind and in quality to the specifications manual for the products identified in the Acknowledgment of Order and will be free of defects in manufacturing and material. Seller further warrants:

All the warranties commence on date of Seller's invoice. Should any failure to conform to the above express warranties appear within the applicable warranty period, Seller shall, upon being notified in writing promptly after discovery of the defect and within the applicable warranty period, correct such nonconformity either by repairing any defective part or parts, or by making available a replacement part within 60 days of written notification. Seller shall deliver the repaired or replacement part or parts to the site free of charge, but will not be responsible for providing labor or the cost of labor for the removal of the defective part or parts and the installation of any replacement part or parts. Replacement parts will be warranted for the balance of the original warranty.

THIS WARRANTY IS EXCLUSIVE AND IN LIEU OF ALL OTHER WARRANTIES, WHETHER EXPRESS OR IMPLIED, INCLUDING BUT NOT LIMITED TO ANY WARRANTY OF MERCHANTABILITY OR OF FITNESS FOR A PARTICULAR PURPOSE.

The remedies hereby provided shall be the exclusive and sole remedies of the purchaser. Seller shall not be liable for any direct, indirect, special, incidental or consequential damages.

Seller neither assumes nor authorizes any employee, representative or any other person to assume for Seller any other liability in connection with the sale or use of the structures sold, and there are no oral agreements or warranties collateral to or affecting this agreement. The warranty stated above is valid only if the structures and or equipment are erected in conformance with Landscape Structures' installation instructions and maintained according to the maintenance procedures furnished by Landscape Structures Inc.; have been subjected to normal use for the purpose for which the goods were designed; have not been subject to misuse, negligence, vandalism, or accident; have not been subjected to addition or substitution of parts; and have not been modified, altered, or repaired by persons other than Seller or Seller's designees in any respect which, in the judgement of Seller, affects the condition or operation of the structures. To make a claim, send your written statement of claim, along with the original job number or invoice number to: Landscape Structures Inc. 601 7th Street South, Delano, Minnesota, 55328-0198

Signed:

Chairman

Date: 01/03/08

SERVICE SUPPLY LTD., INC.



1524 SOUTH HAMILTON ROAD - COLUMBUS, OHIO 43227 - TELEPHONE 614 / 861 - 3681
FAX 614/863-0113

June 1, 2005

Service Supply Ltd., Inc. - founded in 1959 in Columbus, Ohio. We originally had offices in the Bryson Building in Columbus, Ohio, and have been in our present facilities, 1524 South Hamilton Road, Columbus, Ohio since 1967.

Ralph Groves, my brother, founded Service Supply Ltd., Inc. and was president until his death in 1973.

Our employees at this time are:

Mary G. Groves (wife) President (1960)
Jerry Groves (son) Vice President (1969)
Janet Kletecka (daughter) Board of Directors (1974)
Alan Kletecka (son-in law) Sales Manager (1973)
Ben Groves (husband) Secretary-Treasurer (1961)
Donna Hetzner - Secretary (1999)
Linda Groves (daughter-in-law) Secretary (1977)
Linda Kroonemeyer - Secretary (1986)
Medrith Mollenkamp - Secretary (1988)
Connie Triplett - Secretary (2003)

We have five (5) sales persons located in various areas of Ohio, Indiana and West Virginia that are on straight commission basis. Some of these sales persons also offer other lines that are related to the same market that we service. This gives us a total of seven (7) sales persons on the road.

Service Supply Ltd., Inc. originally sold items pertaining to Traffic and Highway Safety such as paint strippers, traffic paint, signs, and sign posts. We expanded into the park and recreation market and then into the school market which includes all grade 1-12 and colleges. We also call on the private sector where our site amenities, signs, and play structures are popular. Our early childcare play equipment is designed for institutional and corporate facilities that have become involved in day care centers.

A partial list of our suppliers and their principals, addresses, phone numbers, and products to follow:

- Landscape Structures, Inc., Barb and Steve King, Route #3, 601 7th Street, South, Delano, MN 55328
612-479-2546 PLAYGROUND EQUIPMENT
- Wabash Valley Manufacturing, Inc., Jerry Shilling, P. O. Box 5, Silver Lake, IN 46982
219-352-2102 SITE AMENITIES (expanded metal)
- DuMor, Inc., Steve Richard, P. O. Box 142, Mifflintown, PA 17059
717-436-2106 SITE AMENITIES (wood)
- American Aluminum Seating, Inc., Bob Palmer, P. O. Box 1468, Marshalltown, IA 50158
515-753-5366 PORTABLE BLEACHERS, STADIUM GRANDSTANDS
- Interkal LLC, Richard Patterson, P. O. Box 2107, Kalamazoo, MI 49003
616-349-1521 TELESCOPIC GYM BLEACHERS

We are listed in D&B; any late payments that may be listed on these reports are the result of problems in delivery of total order, which in turn holds up payment to the manufacturer. This would only appear if it were a very large order, which would involve telescopic bleachers.

Our bank, which we have been with since 1959, is National City Bank, Bexley Office, 2594 East Main Street, Bexley, OH 43209- phone 614-238-7100.

Our accountant is Schwartz, Adleman, Kellerman & Marks, (Mr. Sam Schwartz) 145 North Reynoldsburg-New Albany Road, Blacklick, OH 43004-9701. Phone number is 614-866-1600.

Our legal counsel is the firm of Kahn, Kleinman, Yanowitz & Arnson (contact for Service Supply is Mr. Neil Kurit, The Tower at Erieview, Suite 2600, 1301 East Ninth Street, Cleveland, OH 44114-1824. Neil Kurit's phone number is 216-736-3452.

Should you have any questions, please feel free to call me Toll Free -
in Ohio call 800-282-1900 - Indiana and West Virginia call 800-848-7556.

Very truly yours,

SERVICE SUPPLY LTD., INC.

Jerry Groves

Jerry Groves
Vice President

JG/dlh

SERVICE SUPPLY LTD., INC.

ACTION BY UNANIMOUS WRITTEN CONSENT OF THE BOARD OF DIRECTORS

December 12, 1988

Pursuant to Section 1701.54 of the Ohio Revised Code, the undersigned, being all of the members of the Board of Directors of SERVICE SUPPLY LTD., INC. (the "Corporation"), do hereby take and adopt the following actions by this unanimous written consent:

RESOLVED: That the following persons be, and they hereby are, elected to the offices of the Corporation set opposite their respective names, each to serve in such capacity until his or her successor is duly elected and qualified:

Mary G. Groves	President
Jerry L. Groves	Vice President
Oscar B. Groves	Secretary/Treasurer
Alan Kletecka	Sales Manager

RESOLVED: That the officers of the Corporation select a bank to be the official depository of the Corporation and that the corporate resolutions required by such institution be, and they same hereby are, adopted by the Corporation as part of this resolution and that any one of the officers be, and they hereby are, authorized to execute, acknowledge, and deliver in the name and on behalf of the Corporation, any and all agreements, documents and certificates, and to do and perform all such acts and things as may be deemed by them necessary or appropriate to effectuate the purpose of this resolution;

RESOLVED
FURTHER: That said bank be, and it hereby is, authorized to pay out the funds of the Corporation on deposit with it from time to time upon checks, drafts or other withdrawal orders drawn upon it and signed in the name of the Corporation by any one of the following persons:

Oscar B. Groves
Mary G. Groves

whether the checks, drafts or other withdrawal orders are payable to cash, bearer, the orders of any third party, the order of the signing officers or employees of the Corporation, or to the order

of any other officer or employee of the Corporation in either his or her individual or official capacity; and

RESOLVED FURTHER: That the Secretary of the Corporation be, and hereby is, authorized to furnish to said institution a certified copy of this resolution and that this resolution remain in full force and effect until a certified copy of a resolution amending, modifying, replacing, or rescinding this resolution has been furnished to the bank; and


RESOLVED FURTHER: That any one of the officers be, and they hereby are, authorized to execute and deliver any and all notes, agreements, documents or papers of any type or nature whatsoever to consummate the purpose of the foregoing resolution.

RESOLVED: That any one of the officers be, and they hereby are, authorized to pay all fees and expenses incident to and necessary for the organization of the Corporation.


RESOLVED: That any of the officers of the Corporation be, and they hereby are, authorized, directed and empowered to file or cause to be filed a Notification of Exemption on Form 3-O with the Ohio Division of Securities within sixty (60) days from the date of the original subscription to the shares of the Corporation.




Oscar B. Groves



Mary G. Groves



Jerry Groves

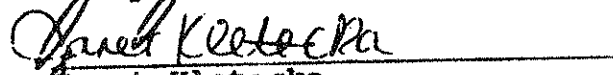

Janet Kletecka

"Directors"

SERVICE SUPPLY LTD., INC.

ACTION BY UNANIMOUS WRITTEN CONSENT
OF THE BOARD OF DIRECTORS

January 2, 1989


Pursuant to Section 1701.54 of the Ohio Revised Code, the undersigned, being all of the members of the Board of Directors of SERVICE SUPPLY LTD., INC. (the "Corporation"), do hereby take and adopt the following action by this unanimous written consent:

RESOLVED: That the following persons are authorized to sign any bids on behalf of the Corporation:


Oscar B. Groves
Mary G. Groves
Alan Kletecka
Jerry L. Groves
Janet Kletecka




Oscar B. Groves

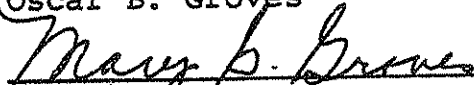

Mary G. Groves

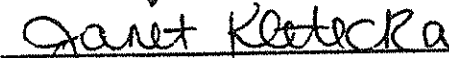





Janet Kletecka




Jerry L. Groves

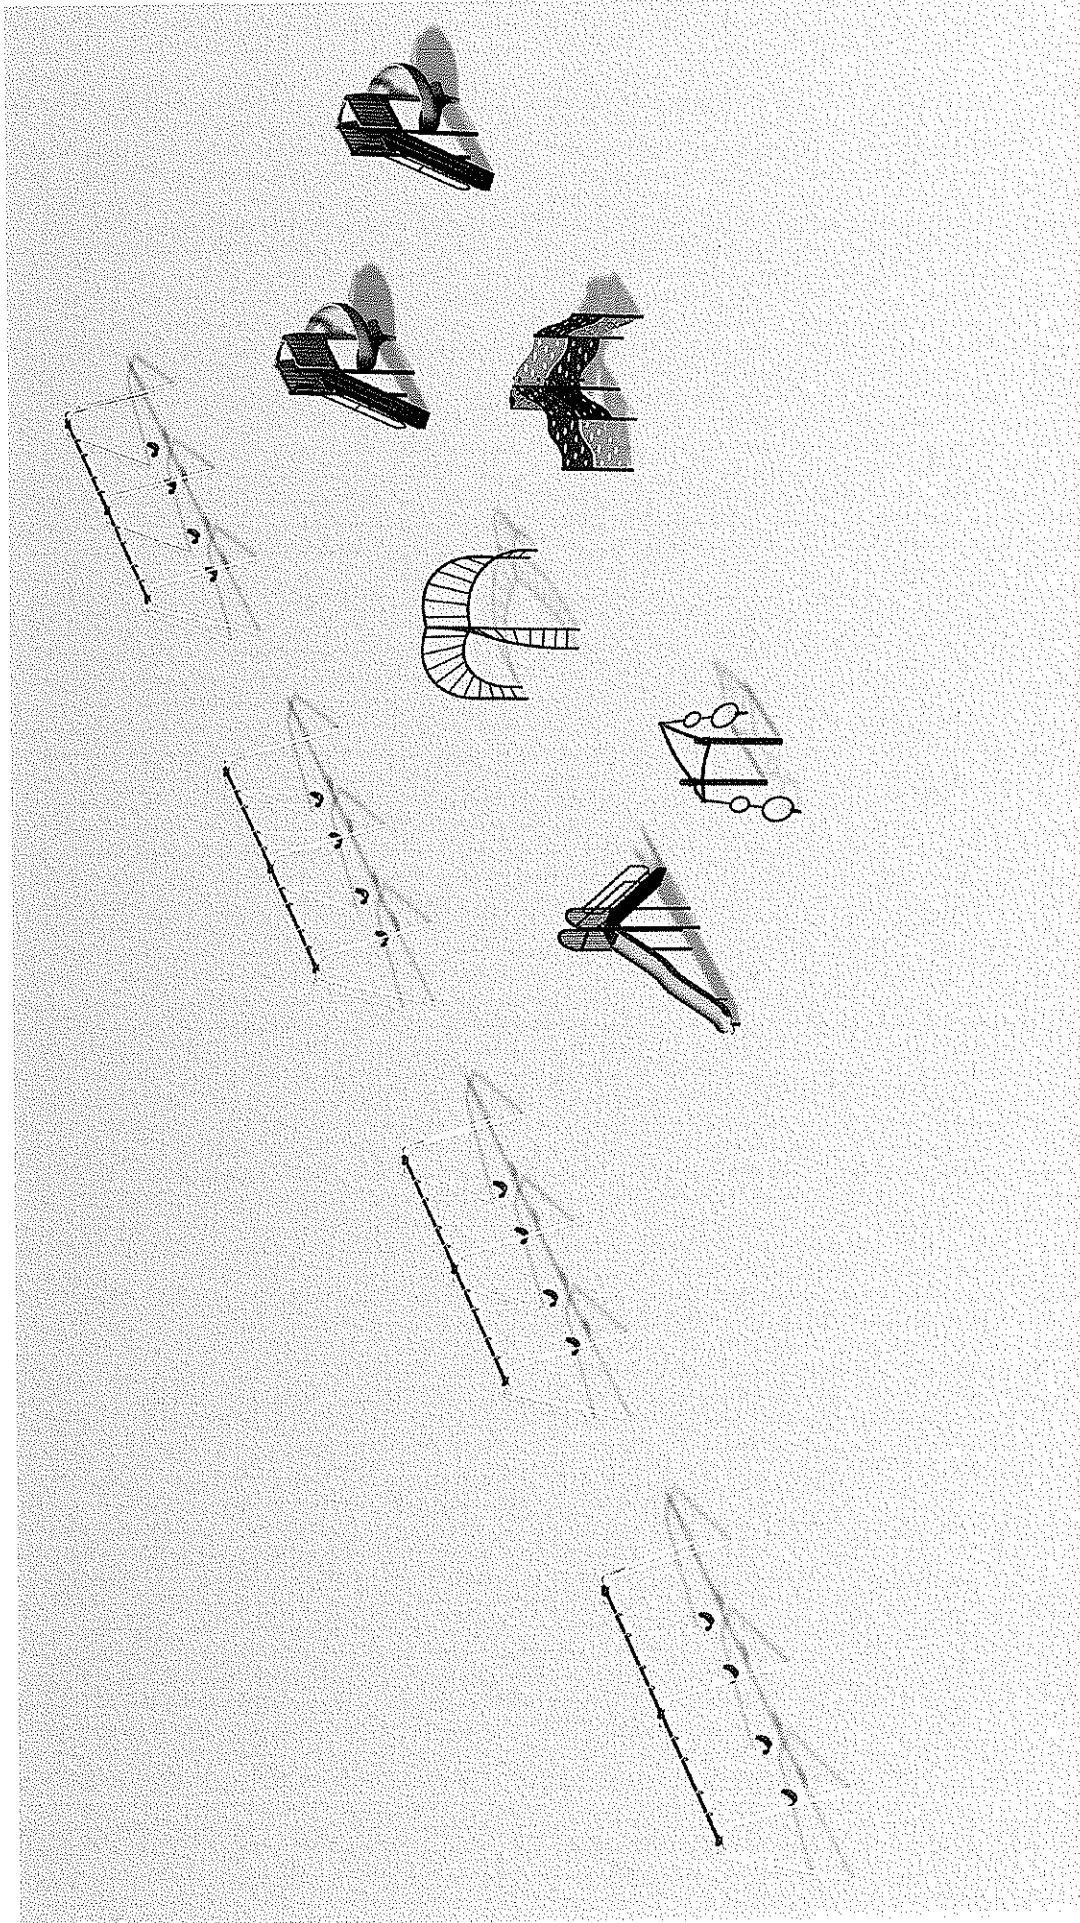"Directors"

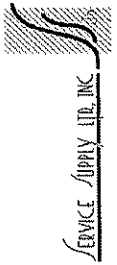


<p>PANTHER WMA PLAYGROUNDS</p>							
<p>PANTHER, WV</p>		<p>17429691-1-1</p>		<p>9/29/2008</p>			

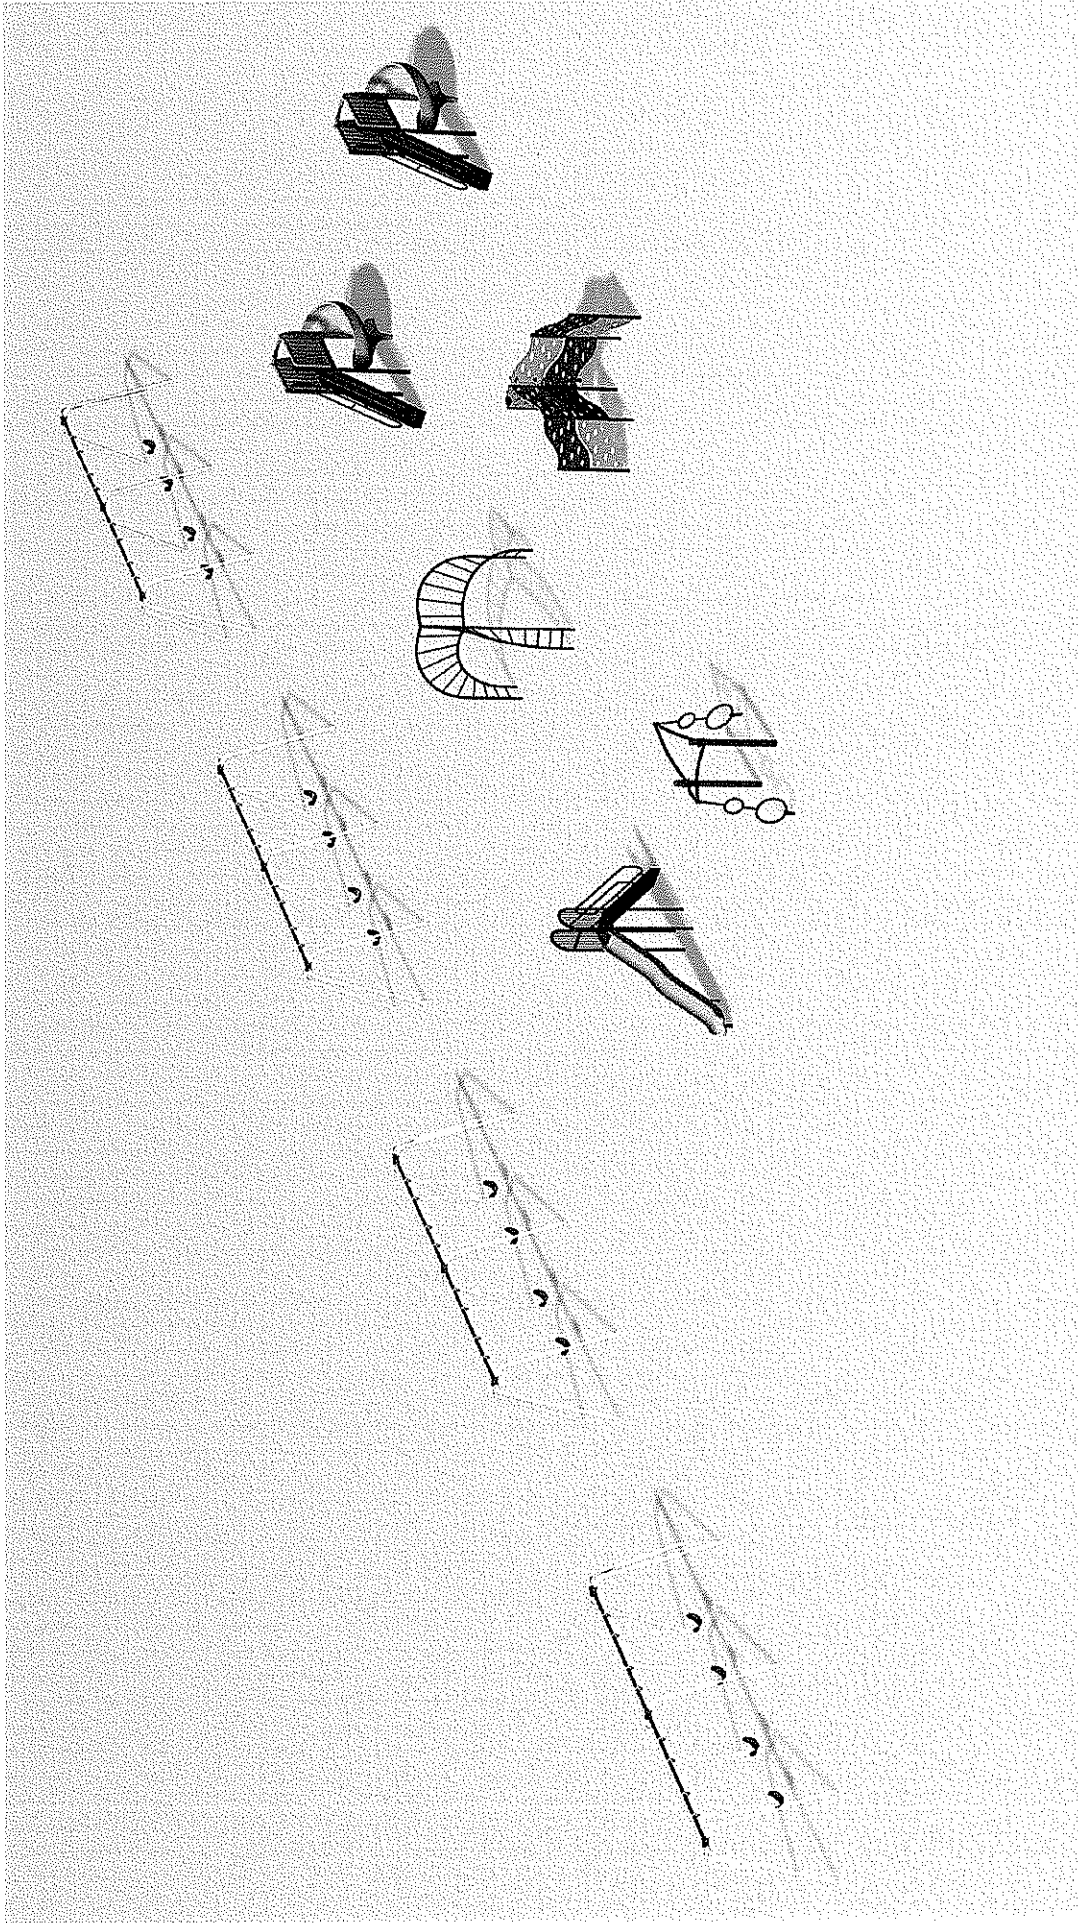

PANTHER WMA PLAYGROUNDS

PANTHER, WV 17429691-1-1

9/29/2008

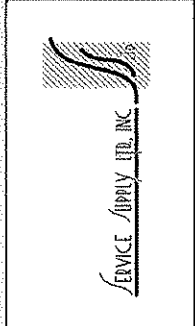



The play components identified on this plan are ASTM certified. The use and layout of these components must conform to the requirements of ASTM F1487.



THE PLAY AREA & EQUIPMENT IS DESIGNED TO BE USED BY ALL CHILDREN UNLESS OTHERWISE NOTED ON PLAN.

IF THE USER/OWNER DESIRES OTHER USES FOR THE PLAY AREA, THE USER/OWNER MUST CONSULT WITH THE DESIGNER TO DETERMINE IF THE ADDITIONAL USES COMPLY WITH THE ADA ACCESSIBILITY GUIDELINES (ADAG). SUPPORTING IS PROVIDED AS INDICATED, OR WITHIN THE ENTIRE USE ZONE.

THIS CONCEPTUAL PLAN WAS BASED ON INFORMATION PROVIDED BY THE USER/OWNER. THE DESIGNER HAS CONDUCTED VISUAL VERIFICATION OF THE EXISTING CONDITIONS AND HAS CONDUCTED VISUAL VERIFICATION OF THE PROPOSED CONDITIONS. THE DESIGNER HAS CONDUCTED VISUAL VERIFICATION OF THE PROPOSED CONDITIONS. THE DESIGNER HAS CONDUCTED VISUAL VERIFICATION OF THE PROPOSED CONDITIONS.

DESIGNED BY:
CLH
CORPORATE 5/20/08
LANDSCAPE STRUCTURES, INC.
101 WEST WASHINGTON STREET
P.O. BOX 1000
P.O. BOX 1000
P.O. BOX 1000

Scale	Revision	Drawing #	Date

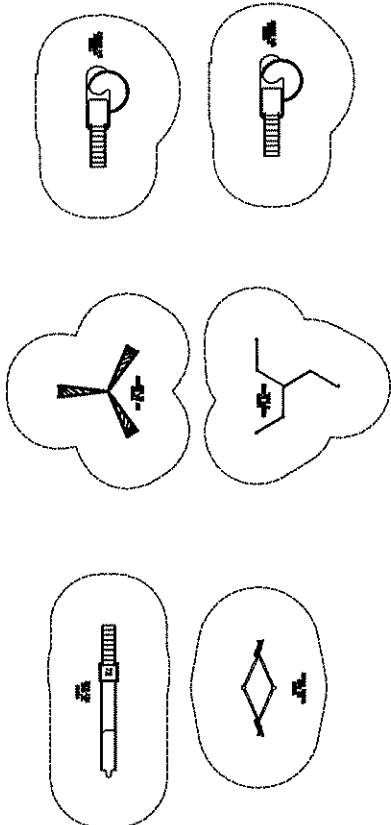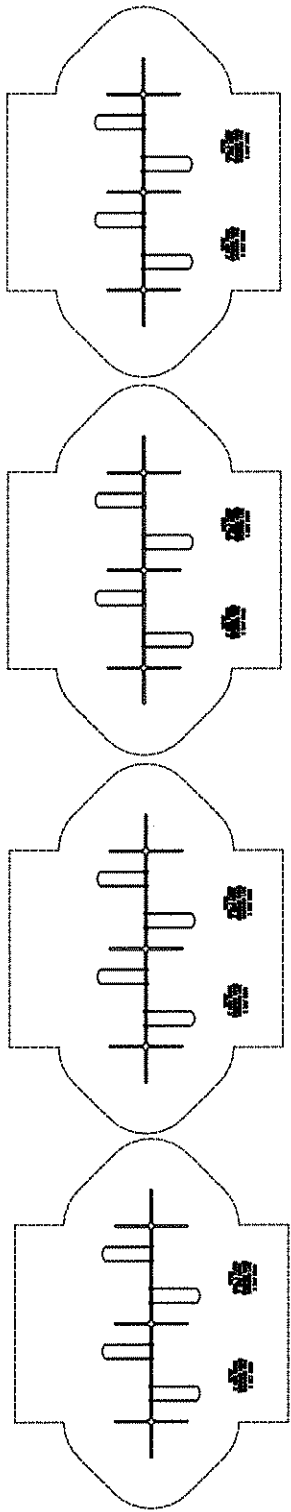

TOTAL ELEVATED PLAY COMPONENTS	0	REQUIRED	0
TOTAL ELEVATED COMPONENTS ACCESSIBLE BY RAMP	0	REQUIRED	0
TOTAL ELEVATED COMPONENTS ACCESSIBLE BY TRANSFER	0	REQUIRED	0
TOTAL ACCESSIBLE GROUND LEVEL COMPONENTS SHOWN	23	REQUIRED	0
TOTAL DIFFERENT TYPES OF GROUND LEVEL COMPONENTS	6	REQUIRED	6



SYSTEM TYPE:
NO STRUCTURE
DRAWING #:
28681-1-1

SERVICE SUPPLY
LTD
PAM WILLIAMSON

PANTHER WMA
PLAYGROUNDS
PANTHER, WV





The play components identified on this plan are IPREMA certified. The user and viewer of these components should refer to the requirements of ASTM F 1487.

THIS PLAY AREA & EQUIPMENT IS DESIGNED FOR AGES 3-12 YEARS UNLESS OTHERWISE NOTED ON PLAN.

IT IS THE RESPONSIBILITY OF THE USER TO OBTAIN NECESSARY PERMITS FROM THE AEA, ACCESSIBILITY SERVICES (AAWS), SUPERVISOR & PROVIDER, AS INDICATED, OR WITHIN THE ENTIRE USE ZONE.

THIS CONCEPTUAL PLAN WAS BASED ON INFORMATION AVAILABLE TO US FROM THE USER AND VISUAL INFORMATION INCLUDING SITE, DIMENSIONS, PROXIMITY TO EXISTING UTILITIES, AND OTHER INFORMATION. THE USER SHALL VERIFY AND EVALUATE ALL UTILITIES IN THE FINAL DESIGN. ALL EXISTING UTILITIES, EQUIPMENT AND SITE INFORMATION SHOULD NOT BE CHANGED FROM THE 100% APPROVED SET.



THIS PLAN IS A CONCEPTUAL DESIGN AND IS NOT TO BE USED FOR THE PURPOSE OF OBTAINING PERMITS OR FOR THE PURPOSE OF THE FABRICATOR. THE USER SHALL VERIFY AND EVALUATE ALL UTILITIES IN THE FINAL DESIGN. ALL EXISTING UTILITIES, EQUIPMENT AND SITE INFORMATION SHOULD NOT BE CHANGED FROM THE 100% APPROVED SET.

DESIGNED BY:

C.H.

CONCEPTUAL 5/23/08
LANDSCAPE STRUCTURES, INC.
601 TERRY AVENUE, SUITE 100
PH 1-402-338-4028 FAX 1-724-429-4041

Scale Previous Drawing # 10000

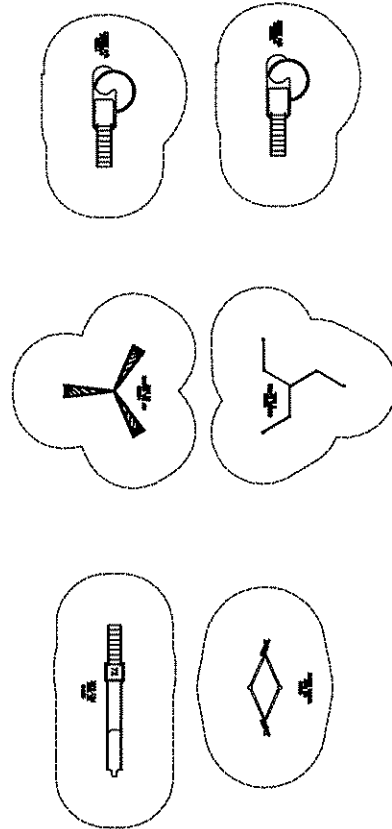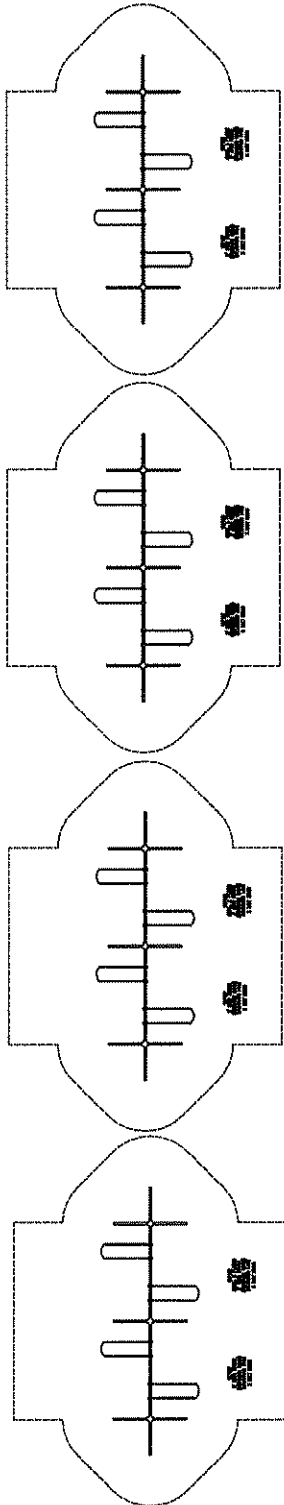

TOTAL ELEVATED PLAY COMPONENTS 0
 TOTAL ELEVATED COMPONENTS ACCESSIBLE BY RAMP 0
 TOTAL ELEVATED COMPONENTS ACCESSIBLE BY TRANSFER 0
 TOTAL ACCESSIBLE GROUND LEVEL COMPONENTS SHOWN 23
 TOTAL DIFFERENT TYPES OF GROUND LEVEL COMPONENTS 6



SCALE IN FEET:

SYSTEM TYPE:
NO STRUCTURE
DRAWING # 28691-1-1

SERVICE SUPPLY
LTD
PAM WILLIAMSON

PANTHER WMA
PLAYGROUNDS
PANTHER, WV





[Home](#) • [About Us](#) • [Products](#) • [Pricing Info](#) • [How To Choose](#) • [Distributor Access](#) • [Become A Distributor](#) • [Contact Us](#)

Merry Go Round



Item Information

Item Number: 301-143

Price: \$2,424

Size: 8' x 8'

Use Zone: 20' x 20'

Weight: 550 lbs.

Age Range: 5 - 12

Accommodates: 10 - 12

[Home](#) • [About Us](#) • [Directions To Our Plant](#) • [Contact](#) • [Site Map](#)

Copyright ©2008 SportsPlay Equipment, Inc. • 5642 Natural Bridge, St. Louis, MO, 63120 • Phone: 1.800.727.8180 / Fax: 314.389.9034

SERVICE SUPPLY LTD., INC.



1524 S. Hamilton Rd. Columbus, Ohio 43227

Local: 614-861-3681

Ohio: 800-282-1900

West Virginia & Indiana: 800-848-7556

Fax: 614-863-0113

Email: sersupply@aol.com



[Home](#) • [About Us](#) • [Products](#) • [Pricing Info](#) • [How To Choose](#) • [Distributor Access](#) • [Become A Distributor](#) • [Contact Us](#)

Merry Go Round



Item Information

Item Number: 301-143

Price: \$2,424

Size: 8' x 8'

Use Zone: 20' x 20'

Weight: 550 lbs.

Age Range: 5 - 12

Accommodates: 10 - 12

[Home](#) • [About Us](#) • [Directions To Our Plant](#) • [Contact](#) • [Site Map](#)

Copyright ©2008 SportsPlay Equipment, Inc. • 5642 Natural Bridge, St. Louis, MO, 63120 • Phone: 1.800.727.8180 / Fax: 314.389.9034

SERVICE SUPPLY LTD., INC.



1524 S. Hamilton Rd. Columbus, Ohio 43227
 Local: 614-861-3681
 Ohio: 800-282-1900
 West Virginia & Indiana: 800-848-7556
 Fax: 614-863-0113
 Email: sersupply@aol.com



ProShield™

High-Performance Finish

Landscape Structures Introduces ProShield™ Finish

Landscape Structures Inc. is proud to introduce ProShield Finish, a new and improved product finish that is so tough that it actually increases the durability of our products fourfold. That means our products last 400 percent longer!

This is just another example of our continuous improvements to our highest quality, longest-lasting, sustainable playground equipment in the industry. ProShield is a tough finish that combines a specially-formulated primer with a high-quality, architectural-grade powdercoat pigment. This ensures greater durability, protection against harsh UV rays and increased product performance for every Landscape Structures playstructure and Skatewave® skatepark.

What this means to you is vibrant long-lasting color, a glossier finish, less corrosion, fewer chips and less maintenance.

COOL SILVER MATTE FINISH

WARM BRONZE MATTE FINISH

BLUE

GREEN

RED

ORANGE

YELLOW

PURPLE

MAROON

PINE GREEN

LIGHT BLUE

CRANBERRY

BROWN

VANILLA

IVAN

WHITE

BLACK

GRAPHITE



ProShield™ Finish Benefits:

- Your powdercoat finish will last four times longer against corrosion (verified by lab testing)
- Superior UV protection and gloss retention, even with extended periods of intense sun exposure
- Performs well in high humidity and/or salt air environments
- Resists cracking, chipping and flaking, even when struck with hard objects (rocks, sticks)
- Resists marring and scratches
- ProShield is lead-free and non-toxic

When you purchase a Landscape Structures playstructure or Skatewave® skatepark utilizing ProShield Finish, you can count on years of safe, heavy use, great looking equipment with a finish that lasts four times longer, and active, healthy kids! And that's good for all of us, both now and for generations to come.


PLAYLSI.COM 888.4FUNLSI

ProShield Product Sample

STEP 3:
Super Durable
TGIC
Powdercoat
Paint
(.004")

STEP 2:
Primer
(.002")


STEP 1:
5-Stage
Pretreatment

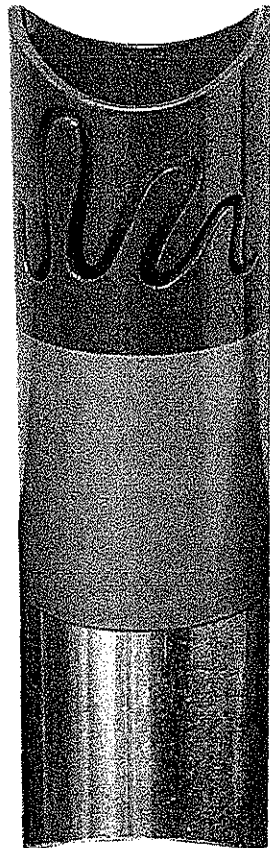

ProShield High-Performance Advantage


Corrosion Protection

4 times more durable

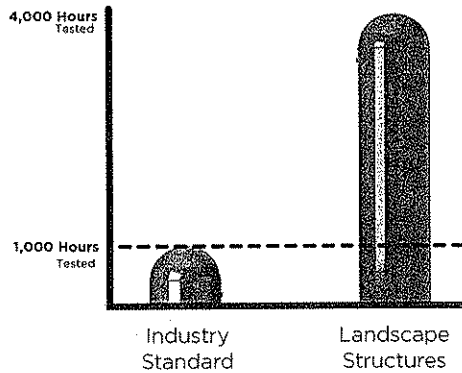

Color Stability

3 times longer color retention

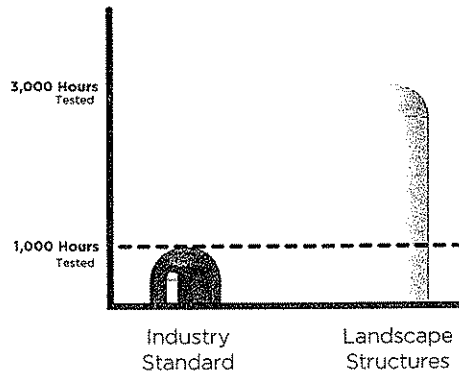

PAINT PERFORMANCE HISTORY

1999

First ProShield finish on a major playground structure. The finish was tested and found to be superior to other finishes in terms of durability and performance.

2000-02

Research and development of a new generation of powdercoat finish.

2003

First ProShield finish on a major playground structure.

2004

First ProShield finish on a major playground structure.

2005

First ProShield finish on a major playground structure.

2005

First ProShield finish on a major playground structure.

2007

First ProShield finish on a major playground structure.

2008 ProShield

First ProShield finish on a major playground structure.



**ALWAYS THINK
SAFETY FIRST!**

WOODCARPET® 

LOOSE FILL SURFACING PRODUCTS

**Quality. Integrity. Innovation.
Recreational Surfacing by Zeager.**

A Leader in Playgrou





ALL of Our
Surfaces MEET
or EXCEED
Requirements
for ADA!

We Invented the Standard for an Entire Industry!

WOODCARPET® SYSTEM 1


First in the industry to offer engineered wood products for playgrounds, Zeager is still the standard by which all others are measured. Our ease of installation, attention to safety standards, and consistent quality assures that only the finest materials will protect your playground for years to come. And our exclusive network of production facilities throughout all 50 states and Canada keeps delivery costs low and the quality very high for all our clients.

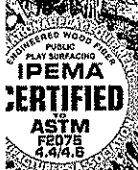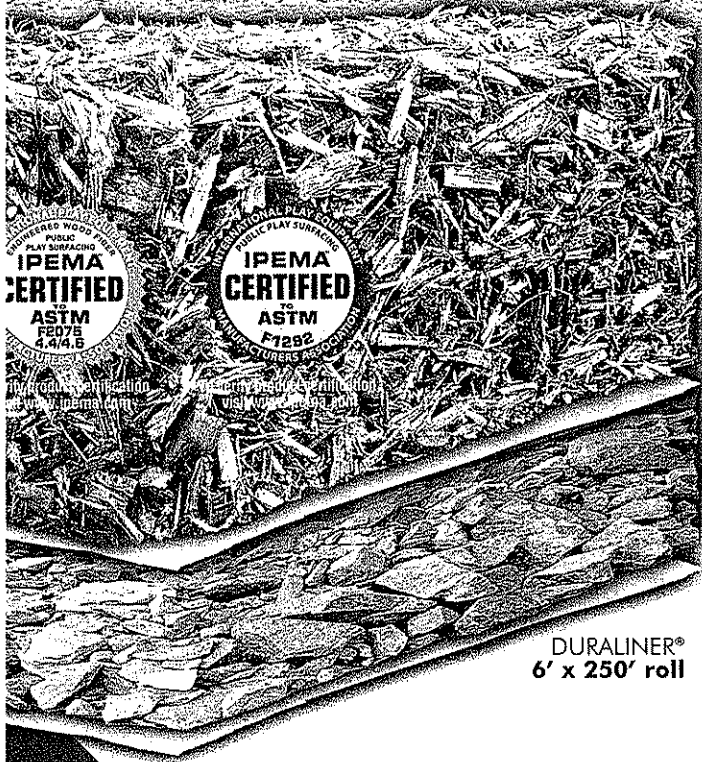

DURALINER®
6' x 250' roll

WOODCARPET® SYSTEM 1

Impact Rating:	8" Rated to 8' and 12" Rated to 12'
ADA compliant:	Yes
Sub-base:	Soil or Sand
Key Features:	Materials available locally Low Cost System Discounts Available

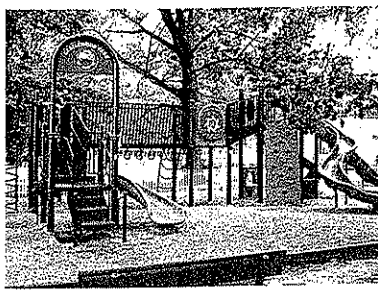

CONDITIONAL LIMITED WARRANTY

Zeager warrants its premium and recycled Woodcarpet® System 1 to meet ASTM F1292 at an 8 foot fall height when used in a 6 inch layer of Woodcarpet® or at a 12 foot fall height when used in a 12 inch layer of Woodcarpet®, for a period of 5 years.

Zeager warrants its foam and pvc Woodcarpet Mat® for a period of 5 years.

Installation and maintenance in accordance with Zeager's specifications, using Zeager materials, is required. A copy of our complete warranty is available at www.zeager.com.

MAINTENANCE RECOMMENDATIONS

Daily Maintenance

1. Visually inspect and remove all foreign material (trash, stones, branches, etc.).

Weekly Maintenance

1. Rake the Woodcarpet® as necessary to keep the surface level and the depth sufficient throughout the play area. Woodcarpet Mat® will reduce or eliminate the need to rake the Woodcarpet®.

nd Surfacing

ALL of Our Surfaces Are Third Party Certified!



"We have been using Woodcarpet® and Woodcarpet Mats® from Zeager. We are happy with the quality of the product and the service. We like the appearance of the Woodcarpet® and the fact that it is very easy to install.

"We also like to use the Woodcarpet Mats® because they prevent the Woodcarpet® from getting displaced under the swings and slides."

Sincerely,
R.O.

Project Manager, City of Houston
Houston, Texas

WOODCARPET®

LOOSE FILL SURFACING PRODUCTS

WHEN YOU NEED QUALITY ENGINEERED WOOD SURFACING, THINK OF ZEAGER... **FIRST!**

- ✓ **FIRST American Manufacturer of Engineered Wood Safety Surfacing.**
- ✓ **FIRST to Meet Accessibility Standards**
- ✓ **FIRST to Offer Woodcarpet Mats® with a No-Trip Design**

"We install and maintain Woodcarpet® on over 265 playgrounds throughout Baltimore County. Woodcarpet® complies with all ADA regulations and provides a safe surface to prevent injuries due to falls. The service and deliveries from Zeager are unprecedented. After placing an order and setting a scheduled time and date, their trucks are usually there waiting for us. We have used other vendors, but because of Zeager's quality and consistent ability to meet our needs, they far exceed the others."

Timothy Winters
Chief of Parks and Facilities Maintenance
Department of Recreation and Parks
Baltimore County, Maryland

PRODUCED LOCALLY
with Production Facilities from Alaska to Arizona — and Florida to Nova Scotia!

WOODCARPET® USE
NO USE YET

We Ship to All 50 States, 8 Canadian Provinces and Mexico!

Monthly Maintenance

1. In the play structure use zones, dig down to the sub-surface or drain system and measure the depth of Woodcarpet.® Top off as needed.
2. Check and ensure sufficient depth of Woodcarpet.® under each Woodcarpet Mat.® Top off as needed.
3. Check and ensure that each anchored Woodcarpet Mat® is securely anchored.

NOTES:

1. Woodcarpet® contains fresh wood. Fresh wood contains tannins, which are a natural preservative for non-living plants and trees that can, via eventual wash out of the Woodcarpet®, enter the drain system. This dark brown residue is extremely harmless to humans and should gradually diminish.

2. During freezing conditions, Woodcarpet® will likely be less resistant, particularly with older structures. Re-structure of the area is recommended.
3. Complete site maintenance instructions are available at www.zeager.com.

ZEAGER
RECREATIONAL SURFACING

www.zeager.com



**Preserve Your WoodCarpet® System
in High Traffic Areas**

WOODCARPET MATS®

Designed to be used under swings, at the exit and entrance to slides, spinners and other high traffic areas of your playground, our superior WoodCarpet Mats® are a perfect complement to your WoodCarpet® system. These durable mats will stay in place and keep wood fibers below from being displaced or shifting – greatly reducing maintenance issues.

Our PVC Mats are made of 60% recycled / 40% virgin PVC, bake-molded into many shapes complete with drainage holes.

Our Foam Mats are constructed from closed-cell, polyethylene foam thermally fused into a mat then adhered to a durable vinyl cover top for wearability. Our unique anchoring provides stability and theft protection.

AVAILABLE PVC MAT SIZES:

42" x 42" Slide

78" x 78" Spinner

42" x 78" Swing

78" x 90" Swing Bay

156" Merry-go-round

FOAM MAT SIZES:

44" x 44" Slide

44" x 74" Swing



Contact Your Representative

*Together for Healthy Communities
Ensemble pour mieux vivre chez nous*