

**MODULAR PLAYGROUND**  
PREPARED FOR  
**PIPESTEM**  
**STATE PARK**  
**PIPESTEM, WV**  
**JUNE 8<sup>TH</sup>, 2009**

**CONTENTS**

**PROPOSAL**  
**2-D DRAWING**  
**3-D RENDERING**  
**COMPLIANCE INFORMATION**  
**ISO 9001 CERTIFICATION**  
**GAMETIME INSURANCE POLICY**  
**GAMETIME WARRANTY**  
**ORDER CHECK SHEET**  
**COLOR SELECTION SHEET**  
**GAMETIME COLOR OPTIONS**

**RECEIVED**

2009 JUN 10 P 10: 01

PROCUREMENT DIVISION  
STATE OF WV

**CUNNINGHAM ASSOCIATES, INC**  
**P.O. BOX 240981**  
**CHARLOTTE, NC 28224**  
**1-800-438-2780**



State of West Virginia  
 Department of Administration  
 Purchasing Division  
 2019 Washington Street East  
 Post Office Box 50130  
 Charleston, WV 25305-0130

# Request for Quotation

RFQ NUMBER  
**DNR209112**

PAGE  
**1**

ADDRESS CORRESPONDENCE TO ATTENTION OF  
**FRANK WHITTAKER**  
**304-558-2316**

VENDOR

\*709033753      800-438-2780  
**CUNNINGHAM ASSOCIATES INC**  
**PO BOX 240981**  
  
**CHARLOTTE NC 28224**


SHIP TO

**DIVISION OF NATURAL RESOURCES**  
**PIPESTEM STATE PARK**  
**ATTN: PARK SUPERINTENDENT**  
**STATE ROUTE 20**  
**PIPESTEM, WV**  
**25979**      **304-466-2804**

DATE PRINTED <b>05/05/2009</b>	TERMS OF SALE	SHIP VIA	F.O.B.	FREIGHT TERMS
-----------------------------------	---------------	----------	--------	---------------

BID OPENING DATE: **06/10/2009**      BID OPENING TIME **01:30PM**

LINE	QUANTITY	UOP	CAT NO	ITEM NUMBER	UNIT PRICE	AMOUNT
0001	1	LS		650-38		\$47,116.48
<p><b>PLAYGROUND EQUIPMENT (NOT OTHERWISE CLASSIFIED)</b></p> <p>THE WEST VIRGINIA PURCHASING DIVISION, FOR THE AGENCY, THE WEST VIRGINIA DIVISION OF NATURAL RESOURCES, IS SOLICITING BIDS FROM RESPONSIBLE VENDORS FOR PLAYGROUND EQUIPMENT FOR PIPESTEM STATE PARK PER THE ATTACHED SPECIFICATIONS.</p> <p>A MANDATORY PRE-BID MEETING WILL BE HELD MAY 19, 2009 AT 10:00 AM AT THE PARK HEADQUARTERS. FAILURE TO ATTEND THE MANDATORY PRE-BID MEETING WILL RESULT IN BID DISQUALIFICATION. AN INDIVIDUAL MAY NOT REPRESENT MORE THAN ONE VENDOR AT THE PRE-BID MEETING.</p> <p>ALL TECHNICAL QUESTIONS MUST BE SUBMITTED IN WRITING TO FRANK WHITTAKER IN THE PURCHASING DIVISION VIA FAX AT 304-558-4115 OR VIA EMAIL AT FRANK.M.WHITTAKER@WV.GOV DEADLINE FOR TECHNICAL QUESTIONS IS 05/21/09 AT 3:00 PM ALL TECHNICAL QUESTIONS WILL BE ANSWERED BY ADDENDUM AFTER THE DEADLINE.</p> <p><b>BANKRUPTCY:</b> IN THE EVENT THE VENDOR/CONTRACTOR FILES FOR BANKRUPTCY PROTECTION, THIS CONTRACT MAY BE DEEMED NULL AND VOID, AND TERMINATED WITHOUT FURTHER ORDER.</p> <p>THE MODEL/BRAND/SPECIFICATIONS NAMED HEREIN ESTABLISH THE ACCEPTABLE LEVEL OF QUALITY ONLY AND ARE NOT INTENDED TO REFLECT A PREFERENCE OR FAVOR ANY PARTICULAR BRAND OR VENDOR. VENDORS WHO ARE BIDDING ALTERNATES SHOULD SO STATE AND INCLUDE PERTINENT</p>						

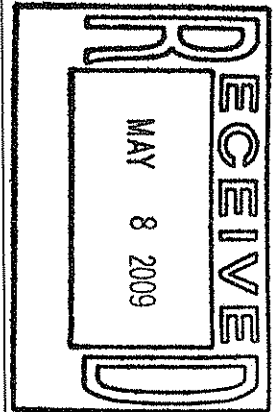

SEE REVERSE SIDE FOR TERMS AND CONDITIONS

SIGNATURE *JA*      TELEPHONE **800-438-2780**      DATE **6-8-09**

TITLE **Project Manager**      FEIN **54-0883779**      ADDRESS CHANGES TO BE NOTED ABOVE

WHEN RESPONDING TO RFQ, INSERT NAME AND ADDRESS IN SPACE ABOVE LABELED 'VENDOR'



State of West Virginia  
 Department of Administration  
 Purchasing Division  
 2019 Washington Street East  
 Post Office Box 50130  
 Charleston, WV 25305-0130

# Request for Quotation

RFQ NUMBER:  
**DNR209112**

PAGE:  
**2**

ADDRESS CORRESPONDENCE TO ATTENTION OF:  
**FRANK WHITTAKER**  
**304-558-2316**

P.O. BOX

\*709033753      800-438-2780  
**CUNNINGHAM ASSOCIATES INC**  
**PO BOX 240981**  
  
**CHARLOTTE NC 28224**

SHIP TO

**DIVISION OF NATURAL RESOURCES**  
**PIPESTEM STATE PARK**  
**ATTN: PARK SUPERINTENDENT**  
**STATE ROUTE 20**  
**PIPESTEM, WV**  
**25979      304-466-2804**

DATE PRINTED	TERMS OF SALE	SHIP VIA	F.O.B.	FREIGHT TERMS
<b>05/05/2009</b>				

BID OPENING DATE: **06/10/2009**      BID OPENING TIME **01:30PM**

LINE	QUANTITY	UOP	CAT NO	ITEM NUMBER	UNIT PRICE	AMOUNT
<p>LITERATURE AND SPECIFICATIONS. FAILURE TO PROVIDE INFORMATION FOR ANY ALTERNATES MAY BE GROUNDS FOR REJECTION OF THE BID. THE STATE RESERVES THE RIGHT TO WAIVE MINOR IRREGULARITIES IN BIDS OR SPECIFICATIONS IN ACCORDANCE WITH SECTION 148-1-4(F) OF THE WEST VIRGINIA LEGISLATIVE RULES AND REGULATIONS.</p> <p style="text-align: center;">NOTICE</p> <p>A SIGNED BID MUST BE SUBMITTED TO:</p> <p style="text-align: center;">DEPARTMENT OF ADMINISTRATION          PURCHASING DIVISION          BUILDING 15          2019 WASHINGTON STREET, EAST          CHARLESTON, WV 25305-0130</p> <p>THE BID SHOULD CONTAIN THIS INFORMATION ON THE FACE OF THE ENVELOPE OR THE BID MAY NOT BE CONSIDERED:</p> <p>SEALED BID</p> <p>BUYER:      44</p> <p>RFQ. NO.:      DNR209112</p> <p>BID OPENING DATE:      06/10/2009</p> <p>BID OPENING TIME:      1:30 PM</p> <p>PLEASE PROVIDE A FAX NUMBER IN CASE IT IS NECESSARY</p>						

SEE REVERSE SIDE FOR TERMS AND CONDITIONS

SIGNATURE TELEPHONE **800-438-2780** DATE **6-08-09**

TITLE **Project Manager** FEIN **54-0883979** ADDRESS CHANGES TO BE NOTED ABOVE

WHEN RESPONDING TO RFQ, INSERT NAME AND ADDRESS IN SPACE ABOVE LABELED 'VENDOR'



State of West Virginia  
 Department of Administration  
 Purchasing Division  
 2019 Washington Street East  
 Post Office Box 50130  
 Charleston, WV 25305-0130

# Request for Quotation

RFQ NUMBER  
**DNR209112**

PAGE  
**3**

ADDRESS CORRESPONDENCE TO ATTENTION OF:  
**FRANK WHITTAKER**  
**304-558-2316**

VENDOR

\*709033753      800-438-2780  
**CUNNINGHAM ASSOCIATES INC**  
**PO BOX 240981**  
  
**CHARLOTTE NC 28224**

SHIP TO

**DIVISION OF NATURAL RESOURCES**  
**PIPESTEM STATE PARK**  
**ATTN: PARK SUPERINTENDENT**  
**STATE ROUTE 20**  
**PIPESTEM, WV**  
**25979      304-466-2804**

DATE PRINTED	TERMS OF SALE	SHIP VIA	F.O.B	FREIGHT TERMS
<b>05/05/2009</b>				

BID OPENING DATE: **06/10/2009**      BID OPENING TIME **01:30PM**

LINE	QUANTITY	UOP	CAT NO.	ITEM NUMBER	UNIT PRICE	AMOUNT
<p>TO CONTACT YOU REGARDING YOUR BID:</p> <p style="text-align: center;">-----  <i>704-525-7356</i>            -----</p> <p>CONTACT PERSON (PLEASE PRINT CLEARLY):</p> <p style="text-align: center;">-----  <i>John Cunningham</i>            -----</p>						
<p>***** THIS IS THE END OF RFQ DNR209112 ***** TOTAL:</p>						<p><u><i>\$47,116.48</i></u></p>

SEE REVERSE SIDE FOR TERMS AND CONDITIONS

SIGNATURE *JAC*      TELEPHONE **800-438-2780**      DATE **6-8-09**

TITLE *Project Manager*      FEIN **54-0883979**      ADDRESS CHANGES TO BE NOTED ABOVE

WHEN RESPONDING TO RFQ, INSERT NAME AND ADDRESS IN SPACE ABOVE LABELED 'VENDOR'

## Pipestem Resort State Park Playground Specifications

To supply playground equipment to offer play activities for children ages two (2) to twelve (12) at Pipestem Resort State Park, Pipestem, West Virginia. Playground equipment will be purchased for four separate areas in the park. Park personnel will install all playground equipment. The award may be split if it is in the best interest of the West Virginia Division of Natural Resources. All items must be F.O.B. Destination. Freight or delivery charges must be included in the price of the goods. Delivery must be made within sixty (60) days of purchase order award. All items must be delivered to Pipestem Resort State Park's maintenance area between the hours of 7:30 a.m. to 3:00 p.m., Monday through Friday.

### MCKEEVER LODGE AREA PLAYGROUND

PrimeTime kid corral play structure, Model #G11823, or equal. Uprights must be a minimum of 11 gauge galvanized steel; must have a minimum of 3 mil oven cured powder coating; and must have a minimum diameter of 3½" Structure must include the following components:

- One (1) PrimeTime 2-5 crunch bar, Item #13540, or equal. Bar must be installed at upper level of play structure.
- One (1) PrimeTime nature panel, Item #12793, or equal. Panel must be installed at upper level of play structure.
- One (1) PrimeTime transfer point, Item #18255, or equal.
- One (1) PrimeTime access attachment, Item #18274, or equal.
- One (1) PrimeTime wallcano vertical wall climber, Item #18274, or equal. Climber must be a minimum of 4' in height.
- One (1) PrimeTime slate roof, Item #18674, or equal.
- One (1) PrimeTime mini arch bridge, Item #18330, or equal.
- One (1) PrimeTime clover leaf climber, item #12883, or equal. Climber must be a minimum of 4' in height.
- One (1) PrimeTime double zip slide, Item #18377, or equal. Slide must be a minimum of 4' in height.
- One (1) PrimeTime ADA gizmo panel, Item #12968, or equal. Panel must include a PrimeTime click wheel, Item #4839, or equal; PrimeTime answer wheel, Item #4840, or equal; and a PrimeTime maze wheel, Item #4841, or equal.

## Pipestem Resort State Park Playground Specifications

- One (1) PrimeTime double steering wheel enclosure, Item #12814, or equal. Steering wheel must be installed at upper level.
- Two (2) PrimeTime square decks. Deck dimensions be a minimum of 45 ½" x 45 ½" and must be a minimum of 4' in height.

### COTTAGE "C" AREA PLAYGROUND

PrimeTime timberline play structure, Model #G11812, or equal. Uprights must be a minimum of 11 gauge galvanized steel; must have a minimum of 3 mil oven cured powder coating; and must have a minimum diameter of 3½". Structure must include the following components:

- One (1) PrimeTime shingle roof, Item #18673, or equal.
- One (1) Primetime crawl tube, Item #12328, or equal. Tube must include spy holes and be a minimum of 4' in length.
- One (1) PrimeTime chain net, Item #12285, or equal.
- One (1) PrimeTime tree climber, Item #12008, or equal. Climber must be a minimum of 3' in height.
- Two (2) PrimeTime crunch bar, Item #12215, or equal.
- One (1) PrimeTime transfer point, Item #18254, or equal.
- One PrimeTime access attachment, Item #18273, or equal.
- One (1) PrimeTime single seat, Item #12728, or equal.
- One (1) PrimeTime bubble climber, Item #12916, or equal. Climber must be a minimum of 3' in height.
- Two (2) PrimeTime talk tube, Item#81679, or equal.
- One (1) PrimeTime rung ladder, Item #12620, or equal. Ladder must be a minimum of 3' in height.
- One (1) PrimeTime suspension bridge, Item #18335, or equal. Bridge must be a minimum length of 7' 10".

**Pipestem Resort State Park Playground Specifications**

- One (1) PrimeTime rumble and roll zip slide, Item #18389, or equal. Slide must be accommodate a minimum of two (2) children at the same time and must be a minimum of 3' in height.
- One (1) PrimeTime 1' barrier, Item #12441, or equal.
- One (1) PrimeTime handhold transfer, Item #12055. Or equal.
- One (1) PrimeTime decorative panel with steering wheel, Item #18376, or equal.
- One (1) PrimeTime F5 spiral slide with hood, Item #18341, or equal. Slide must be a minimum of 6' in height.
- One (1) PrimeTime shingle roof, Item #18673, or equal.
- One (1) PrimeTime wallcano vertical wall climber, Item #18364, or equal. Climber must be a minimum of 4' in height.
- One (1) PrimeTime climbing pole, Item #12630, or equal. Pole must be a minimum of 4' in height.
- Two (2) PrimeTime square decks, Item #18250, or equal. Deck dimensions must be a minimum of 45 ½ x 45 ½ and must be a minimum of 3' in height.
- One (1) PrimeTime square deck, Item #18250, or equal. Deck dimensions must be a minimum of 45 ½ x 45 ½ and must be a minimum of 4' in height.
- Two (2) PrimeTime triangle deck, Item #18203, or equal. Deck dimensions must be a minimum of 45 ½ x 45 ½ x 45 1/2 and must be a minimum of 3' in height.

**CAMPGROUND AREA PLAYGROUND**

PowerScope carousel play structure, Model #85113, or equal. Uprights must be a minimum of 11 gauge galvanized steel; must have a minimum of 3 mill oven cured powder coating; and must have a minimum diameter of 5". Structure must include the following components:

- One (1) PowerScope zip slide, Item #81337, or equal. Slide must be a minimum of 4' in height.

**Pipestem Resort State Park Playground Specifications**

- One (1) PowerScape wave climber, Item #80340, or equal. Climber must be a minimum of 3' 6" in height.
- Two (2) PowerScape talk tub, Item #81675, or equal.
- One (1) PowerScape chinning bar (one level), Item #81656, or equal.
- One (1) PowerScape overhead tree climber, Item 81529, or equal. Climber must be a minimum of 3' in height.
- One (1) PowerScape crunch bar, Item #81670, or equal.
- One (1) PowerScape overhead ladder access package, Item #80653, or equal.
- One (1) PowerScape transfer point, Item #80653, or equal.
- One (1) PowerScape access attachment, Item #80656, or equal.
- One (1) PowerScape clover climber, Item #80303, or equal. Climber must be a minimum of 3'6" in height.
- One (1) PowerScape stepped platform, Item #81202, or equal.
- One (1) PowerScape wave zip slide, Item #81339, or equal. Slide must be a minimum height of 6'.
- One (1) PowerScape zipper climber. Climber must be a minimum of 6' in height.
- Two (2) PowerScape triangle decks or equal. Deck dimensions must be a minimum of 49" x 49" x 49" and must be a minimum height of 4'.
- Two (2) PowerScape triangle decks or equal. Deck dimensions must be a minimum of 49" x 49" x 49" and must be a minimum of 3'6" in height.
- Two (2) PowerScape triangle decks or equal. Deck dimensions must be a minimum of 49" x 49" x 49" must be a minimum of 3' in height.

**MOUNTAIN CREEK LODGE PLAYGROUND**

PrimeTime mix it up play structure, Model #G11813, or equal. Uprights must be a minimum of 11 gauge galvanized steel; must have a minimum of 3 mil oven cured powder coating; and must have a minimum diameter of 3 1/2". Structure must include the following components:



**Pipestem Resort State Park Playground Specifications**

- One (1) PrimeTime driver's enclosure panel, Item #18391, or equal.
- One (1) PrimeTime toad stool climber, Item #12239, or equal.
- One (1) PrimeTime triangle transfer platform, Item #18337, or equal.
- One (1) PrimeTime square stepped deck. Deck dimensions must be a minimum of 36" x 36".
- One (1) PrimeTime gizmo single panel, Item #12964, or equal. Panel must include a click wheel gizmo, Item #4839, or equal.
- One (1) PrimeTime nature panel, Item #12429, or equal.
- One (1) PrimeTime rumble and roll zip slide, Item #18389, or equal. Slide must be a minimum height of 3'.
- One (1) PrimeTime stepped platform, Item #18259, or equal.
- One (1) PrimeTime giant wave climber, Item #18383, or equal. Climber must be a minimum height of 5'.
- One (1) PrimeTime slate roof, Item #18672, or equal.
- One (1) PrimeTime F5 spiral slide with hood, Item #18316, or equal. Slide must be a minimum of 6' in height.
- One (1) PrimeTime rock wall climber, Item #12922, or equal. Climber must be a minimum height of 5'.
- One (1) PrimeTime rectangle deck. Deck dimensions must be a minimum of 45 ½" x 36" and be a minimum of 3' in height.
- One (1) PrimeTime square deck or equal. Deck dimension must be a minimum of 36" x 36" and must be a minimum of 3' in height.

**ITEMS FOR ALL FOUR PLAYGROUNDS**

Geotextile 2,250 sq. ft. roll or equal. Fabric must provide a water permeable separation between the earth and the wood fiber and at least 150 gallons per square foot per minute.

**Pipestem Resort State Park Playground Specifications**

Engineered wood fiber or equal @ 8" compacted depth. Material must be recently harvested and debarked; free of chemical treatments and additives; free of soil, twigs, leaves and other contaminants.

## Pipestem Resort State Park Playground Specifications

All playground equipment and engineered wood fiber must meet the following requirements:

- Compliance with U.S. Consumer Product Safety Commission, Handbook for Public Playground Safety.
- Compliance with ASTM Standard F 1487.
- Compliance with Architectural and Transportation Barriers Compliance Board, Americans with Disabilities Act (ADA) Accessibility Guidelines for Buildings and Facilities; Play Areas.

Vendors must submit the following attachments:

- Complete manufacturer's parts specifications and warranties.
- Layout drawing to scale of the proposed play structure or equipment.
- ASTM and CPSC Statement of Compliance

Warranties:


- All equipment and engineered wood fiber must be guaranteed to be free of defects in workmanship and material for a minimum of one year from date of acceptance. However, if manufacturer warranty periods are longer than the required minimum one year warranty, those warranties shall apply.

All equipment requiring assembly must have pre-drilled holes and inserts. Equipment must include matching bolts for predrilled holes with inserts and any other hardware required for assembly.

Color scheme of equipment must be coordinated with Pipestem State Park. Color of items will be selected from manufacturer's standard colors.

A mandatory pre-bid conference will be held on May 19, 2009, at Pipestem State Park Headquarters at 10:00 a.m. A failure to attend the mandatory pre-bid conference will result in bid disqualification. An individual may not represent more than one firm at the pre-bid conference.

McKeever Lodge Area Playground

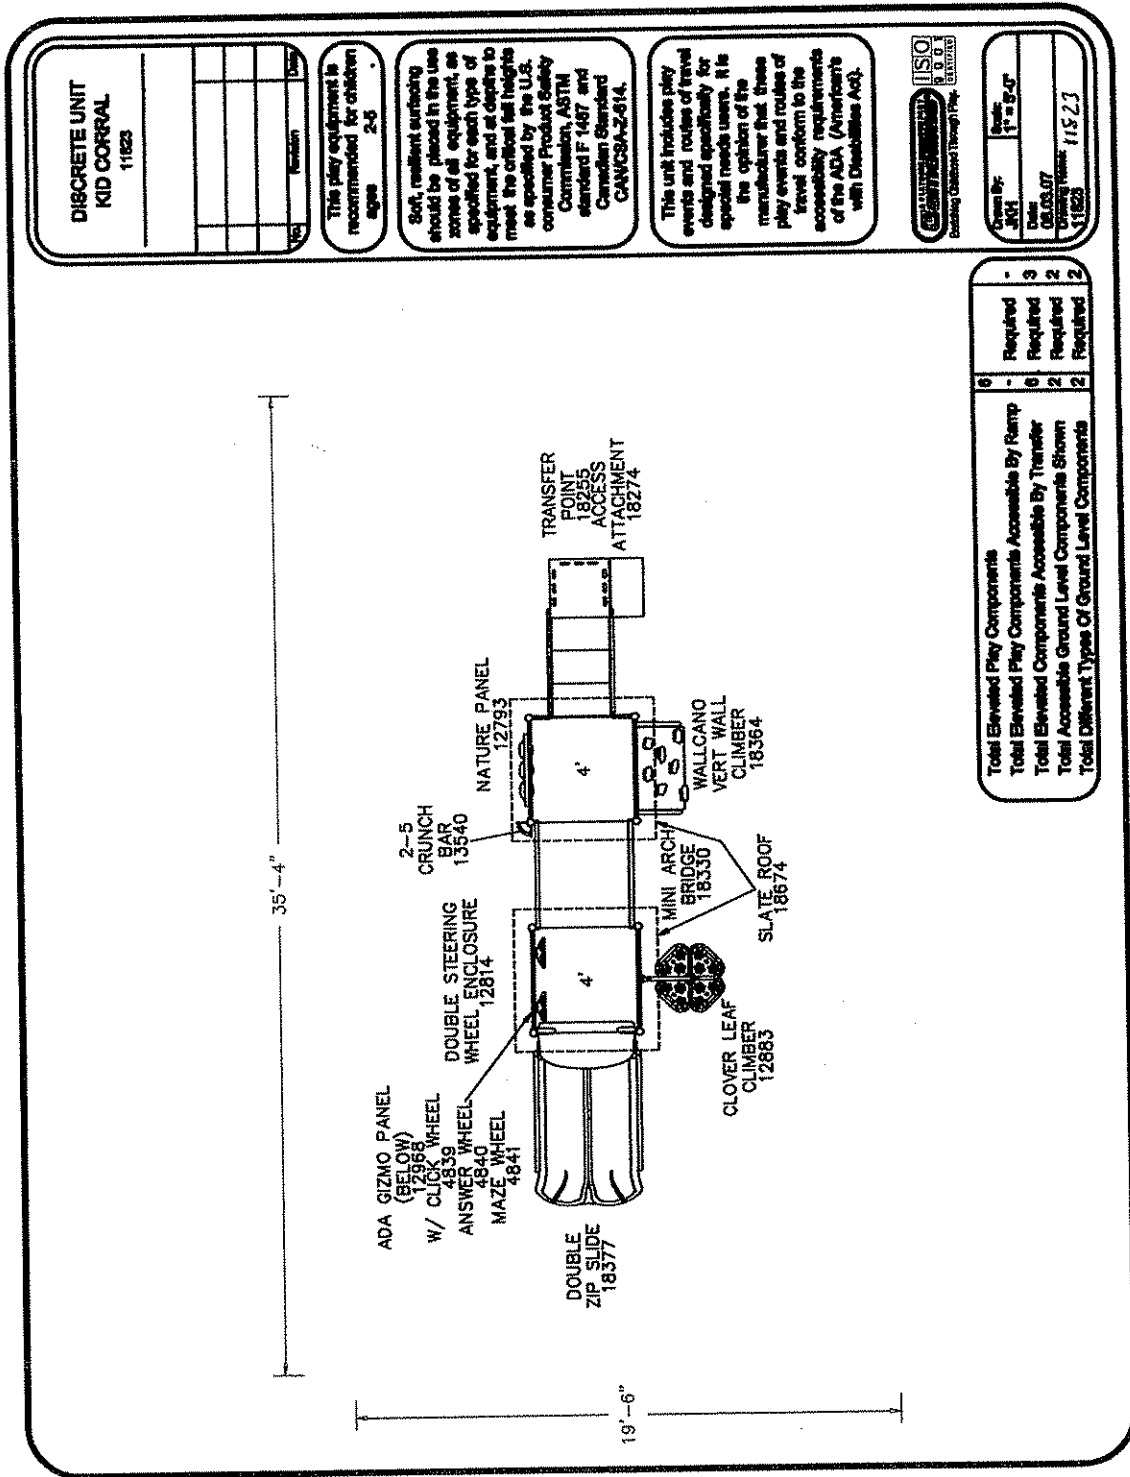

**DISCRETE UNIT  
KID CORRAL**  
11623

This play equipment is recommended for children ages 2-5


Soft, resilient surfacing should be placed in the use zones of all equipment, as specified for each type of equipment, and at depths to meet the critical fall heights as specified by the U.S. Consumer Product Safety Commission, ASTM standard F 1487 and Canadian Standard CAN/CSA-Z614.

This unit includes play events and routes of travel designed specifically for special needs users. It is the opinion of the manufacturer that these play events and routes of travel conform to the accessibility requirements of the ADA (Americans with Disabilities Act).




Item No: 11623  
Scale: 1" = 8'-0"  
Date: 08.05.07  
Drawing No: 11S 23  
11623


Cottage "C" Area Playground

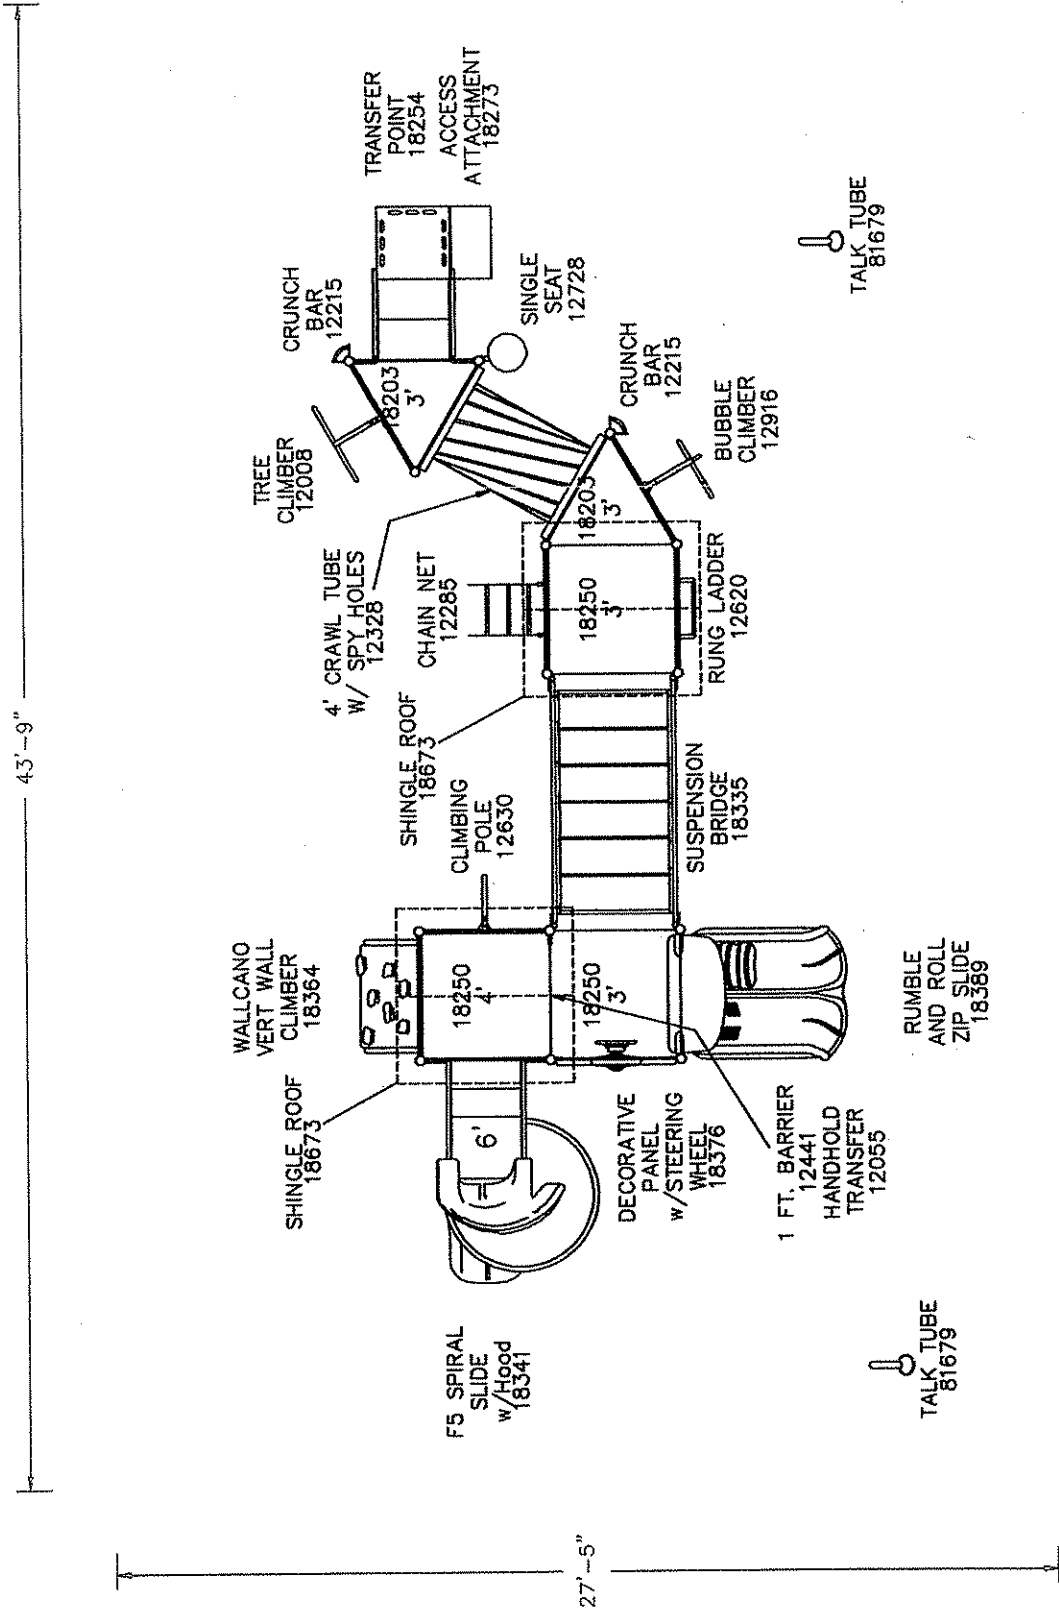

Campground Area Playground

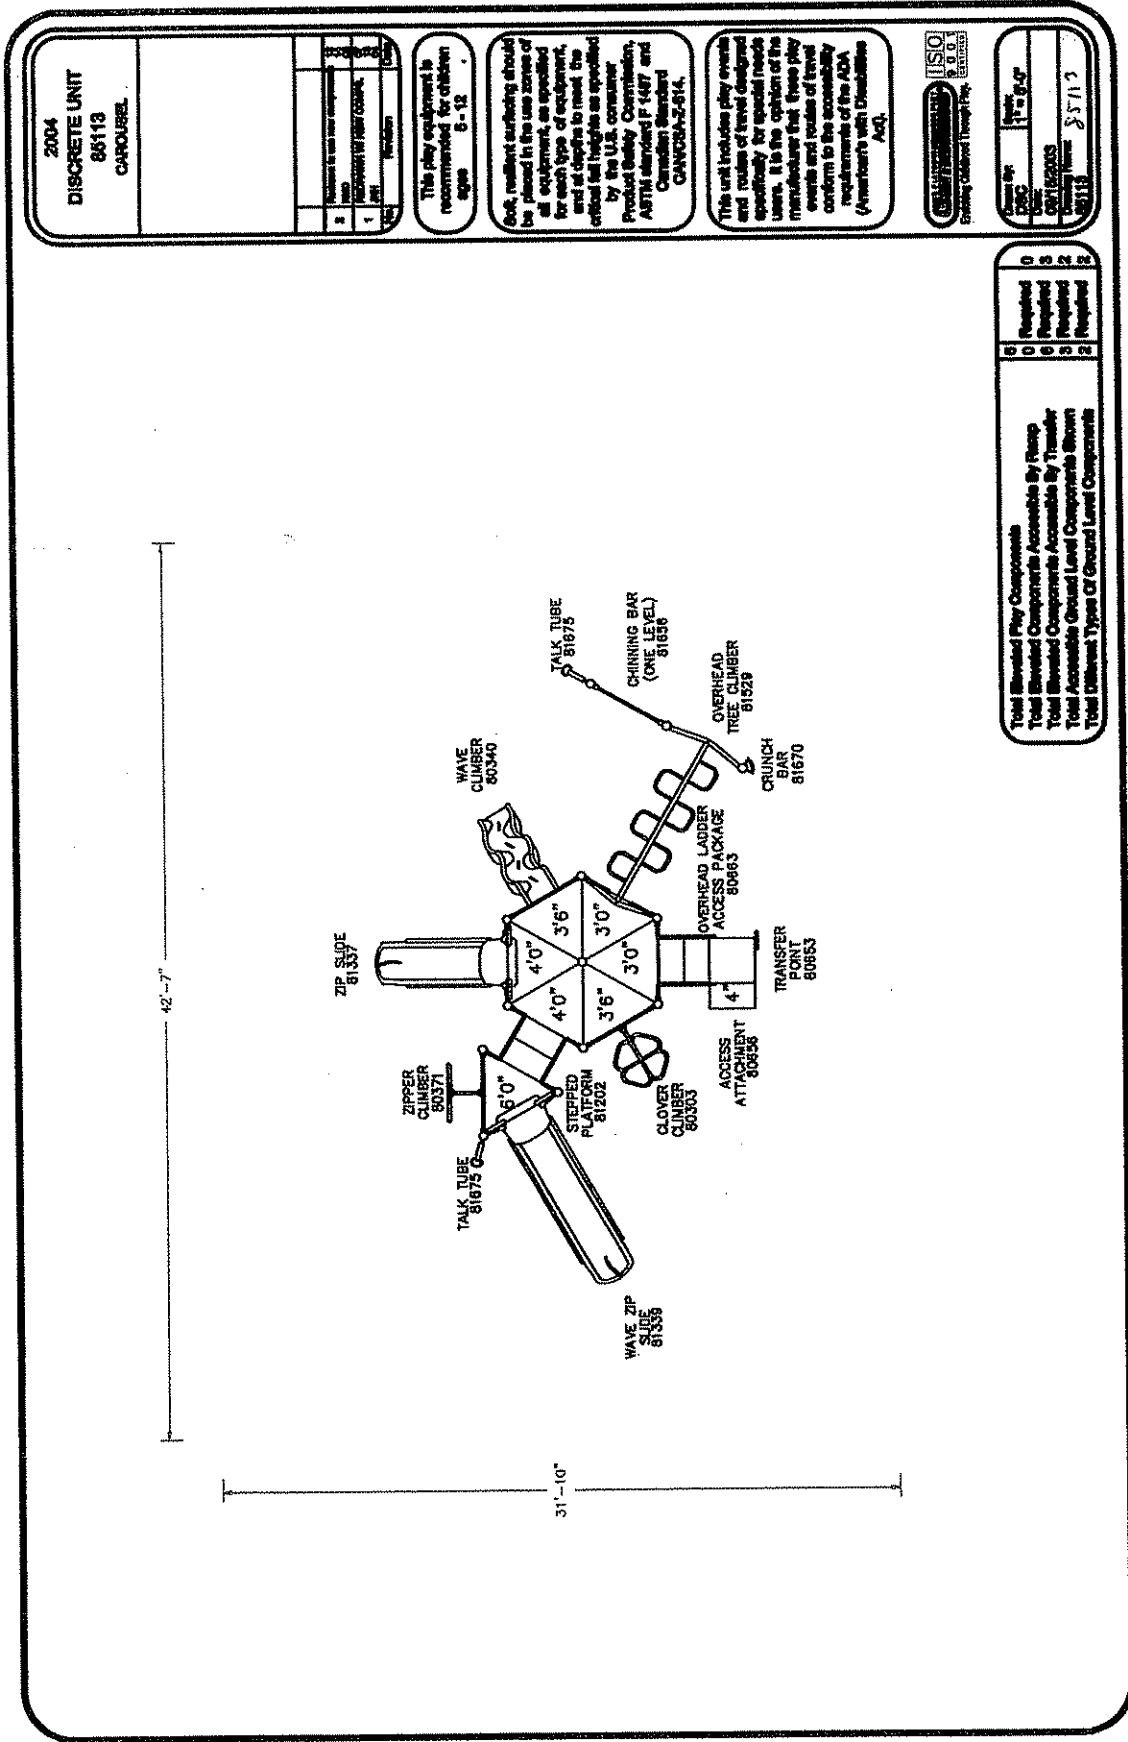

Mountain Creek Lodge Playground

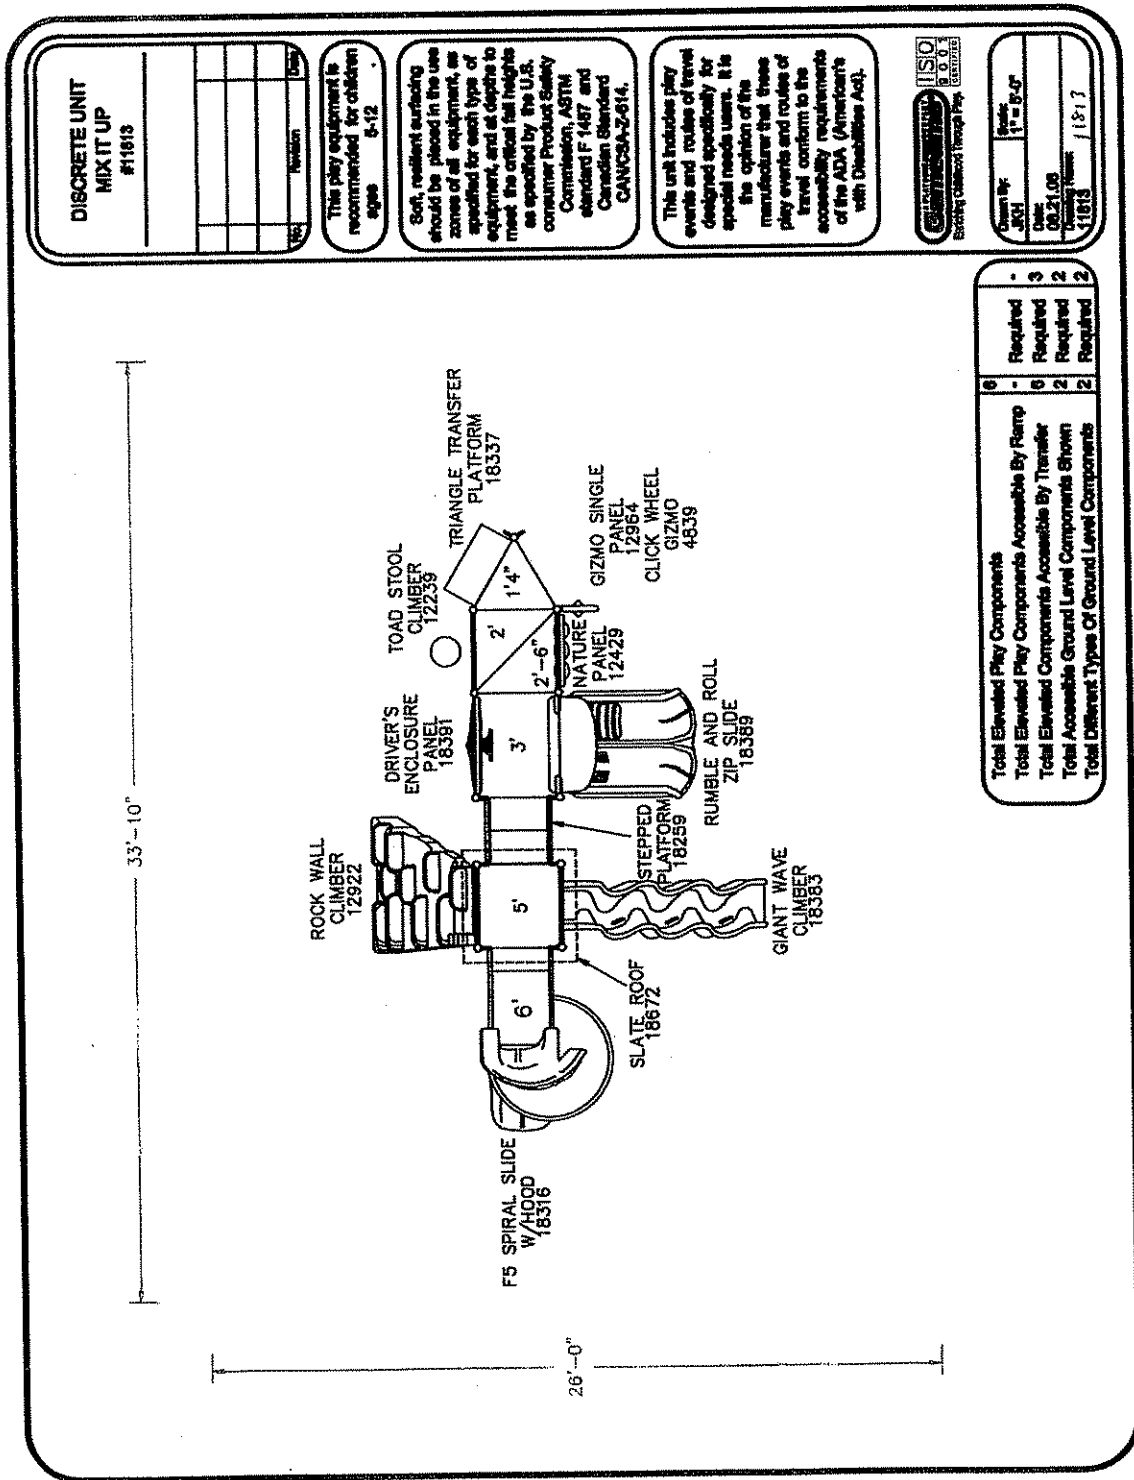

Pipestem Resort State Park  
**PLAYGROUND EQUIPMENT SHEET**

Please complete the below information concerning the brand(s) of equipment being bid in relation to this project. If bidding in or equal inch brands, please attach manufacturer's literature documenting that it meets the mandatory requirements stated in the specifications. Vendors should note the areas of the provided manufacturer's literature that adheres to the mandatory requirements outlined in the Request For Quotation.

Item No.	Equipment	Manufacturer	Model
1	McKeever Lodge Area Playground PrimeTime kid corral play structure, Model #G11823, or equal. Structure must include the following components:		See attached
	One (1) PrimeTime 2-5 crunch bar, Item #13540, or equal.		
	One (1) PrimeTime nature panel, Item #12793, or equal.		
	One (1) PrimeTime transfer point, Item #18255, or equal.		
	One (1) PrimeTime access attachment, Item #18274, or equal.		
	One (1) PrimeTime wallcano vertical wall climber, Item #18274, or equal.		
	One (1) PrimeTime slate roof, Item #18674, or equal.		
	One (1) PrimeTime mini arch bridge, Item #18330, or equal.		
	One (1) PrimeTime clover leaf climber, item #12883, or equal.		
	One (1) PrimeTime double zip slide, Item #18377, or equal.		



Pipestem Resort State Park  
**PLAYGROUND EQUIPMENT SHEET**

Item No.	Equipment	Manufacturer	Model
	One (1) PrimeTime ADA gizmo panel, Item #12968, or equal. Panel must include the following items: PrimeTime click wheel, Item #4839, or equal; PrimeTime answer wheel, Item #4840, or equal; and PrimeTime maze wheel, Item #4841, or equal.		<i>See attached</i>
	One (1) PrimeTime double steering wheel enclosure, Item #12814, or equal.		
	Two (2) PrimeTime square decks.		
2	Cottage "C" Area Playground PrimeTime timberline play structure, Model #G11812, or equal. Structure must include the following components:		
	One (1) PrimeTime shingle roof, Item #18673, or equal.		
	One (1) Primetime crawl tube, Item #12328, or equal.		
	One (1) PrimeTime chain net, Item #12285, or equal.		
	One (1) PrimeTime tree climber, Item #12008, or equal.		
	Two (2) PrimeTime crunch bar, Item #12215, or equal.		
	One (1) PrimeTime transfer point, Item #18254, or equal.		
	One (1) PrimeTime access attachment, Item #18273, or equal.		↓

Pipestem Resort State Park  
**PLAYGROUND EQUIPMENT SHEET**

Item No.	Equipment	Manufacturer	Model
	One (1) PrimeTime single seat, Item #12728, or equal.		See attached
	One (1) PrimeTime bubble climber, Item #12916, or equal.		
	Two (2) PrimeTime talk tube, Item #81679, or equal.		
	One (1) PrimeTime rung ladder, Item #12620, or equal.		
	One (1) PrimeTime suspension bridge, Item #18335, or equal.		
	One (1) PrimeTime rumble and roll zip slide, Item #18389, or equal.		
	One (1) PrimeTime 1' barrier, Item #12441, or equal.		
	One (1) PrimeTime handhold transfer, Item #12055, or equal.		
	One (1) PrimeTime decorative panel with steering wheel, Item #18376, or equal.		
	One (1) PrimeTime F5 spiral slide with hood, Item #18341, or equal.		
	One (1) PrimeTime shingle roof, Item #18673, or equal.		
	One (1) PrimeTime wallcano vertical wall climber, Item #18364, or equal.		
	One (1) PrimeTime climbing pole, Item #12630, or equal.		

Pipestem Resort State Park  
**PLAYGROUND EQUIPMENT SHEET**

Item No.	Equipment	Manufacturer	Model
	Two (2) Primetime square decks, Item #18250, or equal.		See attached
	One (1) PrimeTime square deck, Item #18250, or equal.		↓
	Two (2) PrimeTime triangle deck, Item #18203, or equal.		
3	Campground Area Playground PowerScape carousel play structure, Model #85113, or equal. Structure must include the following components:		
	One (1) PowerScape zip slide, Item #81337, or equal.		
	One (1) PowerScape wave climber, Item #80340, or equal.		
	Two (2) PowerScape talk tub, Item #81675, or equal.		
	One (1) PowerScape chinning bar (one level), Item #81656, or equal.		
	One (1) PowerScape overhead tree climber, Item 81529, or equal.		
	One (1) PowerScape crunch bar, Item #81670, or equal.		
	One (1) PowerScape overhead ladder access package, Item #80653, or equal.		
	One (1) PowerScape transfer point, Item #80653, or equal.		
	One (1) PowerScape access attachment, Item #80656, or equal.		


Pipestem Resort State Park  
**PLAYGROUND EQUIPMENT SHEET**

Item No.	Equipment	Manufacturer	Model
	One (1) PowerScape clover climber, Item #80303, or equal.		See attached
	One (1) PowerScape stepped platform, Item #81202, or equal.		
	One (1) PowerScape wave zip slide, Item #81339, or equal.		
	One (1) PowerScape zipper climber.		
	Two (2) PowerScape triangle decks or equal.		
	Two (2) PowerScape triangle decks or equal.		
	Two (2) PowerScape triangle decks or equal.		
4	Mountain Creek Lodge Playground PrimeTime mix it up play structure, Model #G11813, or equal. Structure must include the following components:		
	One (1) PrimeTime driver's enclosure panel, Item #18391, or equal.		
	One (1) PrimeTime toad stool climber, Item #12239, or equal.		
	One (1) PrimeTime triangle transfer platform, Item #18337, or equal.		
	One (1) PrimeTime square stepped deck.		
	One (1) PrimeTime gizmo single panel, Item #12964, or equal. Panel must include a click wheel gizmo, Item #4839, or equal.		

Pipestem Resort State Park  
**PLAYGROUND EQUIPMENT SHEET**

Item No.	Equipment	Manufacturer	Model
	One (1) PrimeTime nature panel, Item #12429, or equal.		See attached
	One (1) PrimeTime rumble and roll zip slide, Item #18389, or equal.		↓
	One (1) PrimeTime stepped platform, Item #18259, or equal.		
	One (1) PrimeTime giant wave climber, Item #18383, or equal.		
	One (1) PrimeTime slate roof, Item #18672, or equal.		
	One (1) PrimeTime F5 spiral slide with hood, Item #18316, or equal.		
	One (1) PrimeTime rock wall climber, Item #12922, or equal.		
	One (1) PrimeTime rectangle deck.		
	One (1) PrimeTime square deck or equal.		
5	Items For All Four Playgrounds geotextile 2,250 sq. ft. roll or equal.		
6	Items For All Four Playgrounds engineered wood fiber or equal @ 8" compacted depth.		

**PRICING SHEET**

Item No.	Quantity	Description	Unit Price	Amount
1	1	McKeever Lodge Area Playground PrimeTime kid corral play structure, Model #G11823, or equal.		<i>See attached</i> 
2	1	Cottage "C" Area Playground PrimeTime timberline play structure, Model #G11812, or equal.		
3	1	Campground Area Playground PowerScape carousel play structure, Model #85113, or equal.		
4	1	Mountain Creek Lodge Playground PrimeTime mix it up play structure, Model #G11813, or equal.		
5	2 Rolls	Items For All Four Playgrounds geotextile 2,250 sq. ft. roll or equal.		
6	4,183 Sq. Ft.	Items For All Four Playgrounds engineered wood fiber or equal @ 8" compacted depth.		
		<b>TOTALS</b>		<b>\$47,116.48</b>

State of West Virginia

VENDOR PREFERENCE CERTIFICATE

Certification and application\* is hereby made for Preference in accordance with West Virginia Code, §5A-3-37. (Does not apply to construction contracts). West Virginia Code, §5A-3-37, provides an opportunity for qualifying vendors to request (at the time of bid) preference for their residency status. Such preference is an evaluation method only and will be applied only to the cost bid in accordance with the West Virginia Code. This certificate for application is to be used to request such preference. The Purchasing Division will make the determination of the Resident Vendor Preference, if applicable.

- 1. Application is made for 2.5% resident vendor preference for the reason checked: Bidder is an individual resident vendor and has resided continuously in West Virginia for four (4) years immediately preceding the date of this certification; or, Bidder is a partnership, association or corporation resident vendor and has maintained its headquarters or principal place of business continuously in West Virginia for four (4) years immediately preceding the date of this certification; or 80% of the ownership interest of Bidder is held by another individual, partnership, association or corporation resident vendor who has maintained its headquarters or principal place of business continuously in West Virginia for four (4) years immediately preceding the date of this certification; or, Bidder is a nonresident vendor which has an affiliate or subsidiary which employs a minimum of one hundred state residents and which has maintained its headquarters or principal place of business within West Virginia continuously for the four (4) years immediately preceding the date of this certification; or,
2. Application is made for 2.5% resident vendor preference for the reason checked: Bidder is a resident vendor who certifies that, during the life of the contract, on average at least 75% of the employees working on the project being bid are residents of West Virginia who have resided in the state continuously for the two years immediately preceding submission of this bid; or,
3. Application is made for 2.5% resident vendor preference for the reason checked: Bidder is a nonresident vendor employing a minimum of one hundred state residents or is a nonresident vendor with an affiliate or subsidiary which maintains its headquarters or principal place of business within West Virginia employing a minimum of one hundred state residents who certifies that, during the life of the contract, on average at least 75% of the employees or Bidder's affiliate's or subsidiary's employees are residents of West Virginia who have resided in the state continuously for the two years immediately preceding submission of this bid; or,
4. Application is made for 5% resident vendor preference for the reason checked: Bidder meets either the requirement of both subdivisions (1) and (2) or subdivision (1) and (3) as stated above; or,
5. Application is made for 3.5% resident vendor preference who is a veteran for the reason checked: Bidder is an individual resident vendor who is a veteran of the United States armed forces, the reserves or the National Guard and has resided in West Virginia continuously for the four years immediately preceding the date on which the bid is submitted; or,
6. Application is made for 3.5% resident vendor preference who is a veteran for the reason checked: Bidder is a resident vendor who is a veteran of the United States armed forces, the reserves or the National Guard, if, for purposes of producing or distributing the commodities or completing the project which is the subject of the vendor's bid and continuously over the entire term of the project, on average at least seventy-five percent of the vendor's employees are residents of West Virginia who have resided in the state continuously for the two immediately preceding years.

Bidder understands if the Secretary of Revenue determines that a Bidder receiving preference has failed to continue to meet the requirements for such preference, the Secretary may order the Director of Purchasing to: (a) reject the bid; or (b) assess a penalty against such Bidder in an amount not to exceed 5% of the bid amount and that such penalty will be paid to the contracting agency or deducted from any unpaid balance on the contract or purchase order.

By submission of this certificate, Bidder agrees to disclose any reasonably requested information to the Purchasing Division and authorizes the Department of Revenue to disclose to the Director of Purchasing appropriate information verifying that Bidder has paid the required business taxes, provided that such information does not contain the amounts of taxes paid nor any other information deemed by the Tax Commissioner to be confidential.

Under penalty of law for false swearing (West Virginia Code, §61-5-3), Bidder hereby certifies that this certificate is true and accurate in all respects; and that if a contract is issued to Bidder and if anything contained within this certificate changes during the term of the contract, Bidder will notify the Purchasing Division in writing immediately.

Bidder: \_\_\_\_\_ Signed: \_\_\_\_\_

Date: \_\_\_\_\_ Title: \_\_\_\_\_

\*Check any combination of preference consideration(s) indicated above, which you are entitled to receive.

STATE OF WEST VIRGINIA  
Purchasing Division**PURCHASING AFFIDAVIT****VENDOR OWING A DEBT TO THE STATE:**

*West Virginia Code* §5A-3-10a provides that: No contract or renewal of any contract may be awarded by the state or any of its political subdivisions to any vendor or prospective vendor when the vendor or prospective vendor or a related party to the vendor or prospective vendor is a debtor and the debt owed is an amount greater than one thousand dollars in the aggregate.

**PUBLIC IMPROVEMENT CONTRACTS & DRUG-FREE WORKPLACE ACT:**

If this is a solicitation for a public improvement construction contract, the vendor, by its signature below, affirms that it has a written plan for a drug-free workplace policy in compliance with Article 1D, Chapter 21 of the *West Virginia Code*. The vendor **must** make said affirmation with its bid submission. Further, public improvement construction contract may not be awarded to a vendor who does not have a written plan for a drug-free workplace policy in compliance with Article 1D, Chapter 21 of the *West Virginia Code* and who has not submitted that plan to the appropriate contracting authority in timely fashion. For a vendor who is a subcontractor, compliance with Section 5, Article 1D, Chapter 21 of the *West Virginia Code* may take place before their work on the public improvement is begun.

**ANTITRUST:**

In submitting a bid to any agency for the state of West Virginia, the bidder offers and agrees that if the bid is accepted the bidder will convey, sell, assign or transfer to the state of West Virginia all rights, title and interest in and to all causes of action it may now or hereafter acquire under the antitrust laws of the United States and the state of West Virginia for price fixing and/or unreasonable restraints of trade relating to the particular commodities or services purchased or acquired by the state of West Virginia. Such assignment shall be made and become effective at the time the purchasing agency tenders the initial payment to the bidder.

I certify that this bid is made without prior understanding, agreement, or connection with any corporation, firm, limited liability company, partnership or person or entity submitting a bid for the same materials, supplies, equipment or services and is in all respects fair and without collusion or fraud. I further certify that I am authorized to sign the certification on behalf of the bidder or this bid.

**LICENSING:**

Vendors must be licensed and in good standing in accordance with any and all state and local laws and requirements by any state or local agency of West Virginia, including, but not limited to, the West Virginia Secretary of State's Office, the West Virginia Tax Department, West Virginia Insurance Commission, or any other state agencies or political subdivision. Furthermore, the vendor must provide all necessary releases to obtain information to enable the Director or spending unit to verify that the vendor is licensed and in good standing with the above entities.

**CONFIDENTIALITY:**

The vendor agrees that he or she will not disclose to anyone, directly or indirectly, any such personally identifiable information or other confidential information gained from the agency, unless the individual who is the subject of the information consents to the disclosure in writing or the disclosure is made pursuant to the agency's policies, procedures and rules. Vendor further agrees to comply with the Confidentiality Policies and Information Security Accountability Requirements, set forth in <http://www.state.wv.us/admin/purchase/privacy/noticeConfidentiality.pdf>.

Under penalty of law for false swearing (*West Virginia Code* §61-5-3), it is hereby certified that the vendor affirms and acknowledges the information in this affidavit and is in compliance with the requirements as stated.

Vendor's Name: ComeTime Clo Cunningham Associates

Authorized Signature:  Date: 6-8-09





State of West Virginia  
 Department of Administration  
 Purchasing Division  
 2019 Washington Street East  
 Post Office Box 50130  
 Charleston, WV 25305-0130

**Request for Quotation**

RFQ NUMBER  
 DNR209112

PAGE  
 1

ADDRESS CORRESPONDENCE TO ATTENTION OF  
 FRANK WHITTAKER  
 304-558-2316

\*709054414 304 263 7857  
 TAYLOR SPORTS & RECREATION  
 PO BOX 1706  
 MARTINSBURG WV 25402

DIVISION OF NATURAL RESOURCES  
 PIPESTEM STATE PARK  
 ATTN: PARK SUPERINTENDENT  
 STATE ROUTE 20  
 PIPESTEM, WV 25979  
 304-466-2804

DATE PRINTED	TERMS OF SALE	SHIP VIA	FOB	FREIGHT TERMS
06/02/2009				

BID OPENING DATE: 06/10/2009 BID OPENING TIME 01:30PM

LINE	QUANTITY	UOP	CAT NO	ITEM NUMBER	UNIT PRICE	AMOUNT
***** ADDENDUM NO. 1 *****						
THIS ADDENDUM IS ISSUED TO PROVIDE:						
1) TECHNICAL QUESTIONS AND ANSWERS.						
2) MANDATORY PRE-BID SIGN SHEET						
3) REVISED PRICING PAGE.						
(NOTE ALL BIDS MUST SHOW UNIT PRICING)						
BID OPENING DATE AND TIME HAVE NOT CHANGED.						
0001	1	LS		650-38		
PLAYGROUND EQUIPMENT (NOT OTHERWISE CLASSIFIED)						
***** THIS IS THE END OF RFQ DNR209112 ***** TOTAL:						\$ 47,116.48

SEE REVERSE SIDE FOR TERMS AND CONDITIONS

SIGNATURE *JA* TELEPHONE 800-438-2780 DATE 6-8-09

TITLE Project Manager FEIN 54-0883979 ADDRESS CHANGES TO BE NOTED ABOVE

WHEN RESPONDING TO RFQ, INSERT NAME AND ADDRESS IN SPACE ABOVE LABELED 'VENDOR'

DNR209112  
PRE-BID MEETING QUESTIONS  
ADDENDUM #1

1. Will delivery be to a central location?

Yes

2. Where is Cottage C area?

Vendors that were not familiar with that area were taken to the site.

3. Any weight limits on the road coming into the park?

No, standard delivery trucks are able to make deliveries.

4. Will we accept 4" square posts instead of 5" round posts?

No, we won't accept square posts due to additional chance of chipping and additional maintenance costs with square posts.

**SIGN IN SHEET**

Page 1 of 2

Date: 5/19/09

Request for Proposal No.

PLEASE PRINT

\* PLEASE BE SURE TO PRINT LEGIBLY - IF POSSIBLE, LEAVE A BUSINESS CARD

TELEPHONE & FAX NUMBERS

FIRM & REPRESENTATIVE NAME	MAILING ADDRESS	TELEPHONE & FAX NUMBERS
Company: <u>Virginia Playground Services</u> Rep: <u>Roger Altizer</u> Email Address: <u>jim@va-playgrounds.com</u>	<u>14276 Riverside Drive</u> <u>Ashland, Va. 23005</u>	PHONE <u>434-249-2158</u> TOLL FREE FAX <u>434-296-3289</u>
Company: <u>Blue Ridge Outdoor Designs</u> Rep: <u>Jim Jones</u> Email Address: <u>brokenground@verizon.net</u>	<u>P.O. Box 123</u> <u>Blue Ridge, VA 24064</u>	PHONE <u>540-765-7586</u> TOLL FREE FAX <u>423-839-2142</u>
Company: <u>Kelly Robinson</u> Rep: <u>Southern Playground</u> Email Address: <u>Krobinson@southernplayground.com</u>	<u>2149 Nansemond Cross</u> <u>Suffolk, VA 23435</u>	PHONE <u>757-943-1229</u> TOLL FREE FAX <u>757-431-0036</u>
Company: <u>Service Supply</u> Rep: <u>Pam Melton</u> Email Address: <u>playgroundpam@yahoo.com</u>	<u>997 Sunset Terr</u> <u>Milton, WV 25541</u>	PHONE <u>304-743-8260</u> TOLL FREE <u>800-848-7666</u> FAX <u>304-743-3850</u>
Company: <u>Davis Athletics, LLC</u> Rep: <u>Fred Davis</u> Email Address: <u>fdavis@yahoo.com</u>	<u>2325 Liberty Street</u> <u>Parkersburg, WV 26101</u>	PHONE <u>304-428-3000</u> TOLL FREE FAX <u>304-428-3002</u>

MAY-19-2009 12:11 PM FROM: JIMMIE BIRCH FAX

**SIGN IN SHEET**

Request for Proposal No. \_\_\_\_\_

PLEASE PRINT

Page 2 of 2  
Date: 5/19/09

\* PLEASE BE SURE TO PRINT LEGIBLY - IF POSSIBLE, LEAVE A BUSINESS CARD

FIRM & REPRESENTATIVE NAME	MAILING ADDRESS	TELEPHONE & FAX NUMBERS
Company: <u>Playground Specialists</u> Rep: <u>Tammy Wood</u> Email Address: <u>tammy@playspec.com</u>	<u>17352 N. Seton Avenue</u> <u>Emmitsburg, MD 21727</u>	PHONE <u>(301) 271-9236</u> TOLL FREE <u>800-385-0075</u> FAX <u>(301) 271-9239</u>
Company: <u>CUNNINGHAM ASSOC - GARENHE</u> Rep: <u>LARRY FITZGERALD</u> Email Address: <u>LARRY@CUNNINGHAMASSOC.COM</u>	<u>Box 240981</u> <u>CHARLOTTE NC 28224</u>	PHONE <u>704-438-2780</u> TOLL FREE <u>X157</u> FAX <u>704-525-7356</u>
Company: _____ Rep: _____ Email Address: _____	_____ _____ _____	PHONE _____ TOLL FREE _____ FAX _____
Company: _____ Rep: _____ Email Address: _____	_____ _____ _____	PHONE _____ TOLL FREE _____ FAX _____
Company: _____ Rep: _____ Email Address: _____	_____ _____ _____	PHONE _____ TOLL FREE _____ FAX _____

MAY-19-2009 12:17P FROM:PIPSTEIN STATE PARK 4562303

DATE REC'D BY TEL # FAX # TIME DATE REC'D BY TEL # FAX # TIME

**Pipestem Resort State Park Playground Equipment  
PRICING SHEET**

Item No.	Quantity	Description	Unit Price	Amount
1	1	McKeever Lodge Area Playground PrimeTime kid corral play structure, Model #G11823, or equal.		See attached
2	1	Cottage "C" Area Playground PrimeTime timberline play structure, Model #G11812, or equal.		
3	1	Campground Area Playground PowerScape carousel play structure, Model #85113, or equal.		
4	1	Mountain Creek Lodge Playground PrimeTime mix it up play structure, Model #G11813, or equal.		
5	2,250 Square Feet	Items For All Four Playgrounds geo textile fabric or equal.	Cost per SQUARE FOOT	PLEASE NOTE: Bidders must include a unit price. This item cannot be bid Lump Sum. 1 square foot x price = amount
6	4,183 Square Foot	Items For All Four Playgrounds engineered wood fiber or equal @ 8" compacted depth.	Cost per SQUARE FOOT	PLEASE NOTE: Bidders must include a unit price. This item cannot be bid Lump Sum. 1 square foot x price = amount
		<b>TOTALS</b>		\$47,116.48



**CUNNINGHAM ASSOCIATES INC.**  
Park & Playground Products

**Pipestem State Park Proposal**

West Virginia State Parks  
Attn: Frank Whittaker  
2019 Washington Street East  
Charleston, WV 25305-0130  
Phone: 304-558-2316  
Frank.M.Whittaker@wvdnr.gov

**QUOTE**

6/8/2009

# 61474

Ship To Zip: 25305

Quantity	Part #	Description	Unit Price	Amount
		<b>MCKEEVER LODGE AREA</b>		
1	RDU	GameTime - PrimeTime Modular Unit -G11823 (see attached drawings)  The above item with a quantity of 1 consists of the following components. (1) 4839 -- Click Wheel Ass'y (1) 4840 -- Answer Wheel Ass'y (1) 4841 -- Maze Wheel Ass'y (8) G12068 -- 3 1/2"Uprt Ass'Y Galv 13' (1) 12793 -- Nature Panel (1) 12814 -- Dbl Steering Whl-45 1/2"Dk (1) 12883 -- 4'-0"/4'-6"Clover Leaf Climb, 45.5 (1) 12968 -- Gizmo Panel ADA - 3 Gizmos Bel Dk (1) 13540 -- Crunch Bar (2) 18250 -- 45 1/2" Sq Deck P/T (1) 18255 -- 4'-0" Transfer Point 45.5" W (1) 18274 -- 4'-0" Access Attachment (1) 18330 -- Mini-Arch Bridge w/Barrier (1) 18364 -- 4' Flat Wall Attachment (1) 18377 -- 4' Double Zip Slide (2) 18674 -- Slate Roof 45 1/2"	\$7,648.32	\$7,648.32
		<b>COTTAGE "C" AREA</b>		
1	RDU	GameTime - PrimeTime Modular Unit- G11812 (see attached drawings)  The above item with a quantity of 1 consists of the following components. (1) 12008 -- 3'-0"/3'-6" Tree Climber (6) G12024 -- 3 1/2" Uprt Ass'Y Galv 9' (4) G12027 -- 3 1/2" Uprt Ass'Y Galv 12' (1) 12055 -- Handhold Transfer (4) G12077 -- 3 1/2" Uprt Ass'y Galv 15' (2) 12215 -- Crunch Bar Prime Time (1) 12285 -- 3'-0" Chain Net Climber	\$13,427.05	\$13,427.05





**CUNNINGHAM ASSOCIATES INC.**  
Park & Playground Products

**Pipestem State Park Proposal**

West Virginia State Parks  
Attn: Frank Whittaker  
2019 Washington Street East  
Charleston, WV 25305-0130  
Phone: 304-558-2316  
Frank.M.Whittaker@wvdnr.gov

**QUOTE**

6/8/2009

# 61474

Ship To Zip: 25305

Quantity	Stock ID	Description	Unit Price	Amount
		(1) 12328 -- 4'Crawl Tube W/Spy Holes		
		(1) 12441 -- 12" Barrier		
		(1) 12620 -- 3'-0"/4'-0" Rung Access		
		(1) 12630 -- 4'0"/5'0" Climbing Pole		
		(1) 12728 -- Single Seat P/T		
		(1) 12916 -- 3'/3'-6"Bubble Climber		
		(2) 18203 -- 45 1/2" Tri Punch Deck P/T		
		(3) 18250 -- 45 1/2" Sq Deck P/T		
		(1) 18254 -- 3'-0" Transfer Point 45.5" W		
		(1) 18273 -- 3' & 5' Access Attachment		
		(1) 18335 -- Suspension Bridge 45 1/2" Dk		
		(1) 18341 -- 4'-0" F5 Spiral Slide		
		(1) 18364 -- 4' Flat Wall Attachment		
		(1) 18376 -- Decorativve Panel w/Wheel 45 1/2"		
		(1) 18389 -- 3' Rumble & Roll Zip Slide		
		(2) 18673 -- Shingle Roof 45 1/2"		
		(2) 81679 -- Ground Level Talk Tube		
		CAMPGROUND AREA		
1	RDU	GameTime - Powerscape Plus Modular Unit- 85113 (see attached drawings)	\$9,034.33	\$9,034.33
		The above item with a quantity of 1 consists of the following components.		
		(7) 80001 -- 49"Tri Punched Steel Deck		
		(8) 80017 -- 10' Upright Assembly (alum)		
		(3) 80019 -- 12' Upright Assembly (alum)		
		(1) 80303 -- 3'-0"/3'-6"Clover Climber		
		(1) 80340 -- Wave Climber		
		(1) 80371 -- 6'-0" Zipper Climber		
		(1) 80653 -- 3'-0"Transfer Point		
		(1) 80656 -- Access Attachment 3'& 4'		
		(1) 80663 -- Overhead Ladder Access Pk		





**CUNNINGHAM**  
**ASSOCIATES INC.**  
 Park & Playground Products

**Pipestem State Park Proposal**

West Virginia State Parks  
 Attn: Frank Whittaker  
 2019 Washington Street East  
 Charleston, WV 25305-0130  
 Phone: 304-558-2316  
 Frank.M.Whittaker@wvdnr.gov

**QUOTE**

6/8/2009

# 61474

Ship To Zip: 25305

Quantity	Stock ID	Description	Unit Price	Amount
		(1) 81202 -- 2'-0" Stepped Platform		
		(1) 81337 -- 4' Zip Slide		
		(1) 81339 -- 6' Wave Zip Slide		
		(1) 81529 -- 3'-0" Overhead Tree Climb		
		(1) 81656 -- 1-Level Chin Bar		
		(1) 81670 -- Crunch Bar		
		(2) 81675 -- 6"/2'-0" Talk Tube		
		(1) G80014 -- 7' Upright Assembly (galv)		
		(1) G80017 -- 10' Upright Assembly (galv)		
		MOUNTAIN CREEK LODGE AREA		
1	RDU	GameTime - PrimeTime Modular Unit- G11813 (see attached drawings)	\$8,489.71	\$8,489.71
		The above item with a quantity of 1 consists of the following components.		
		(1) 4839 -- Click Wheel Ass'y		
		(2) G12023 -- 3 1/2" Upright Ass'y Galv 8'		
		(5) G12024 -- 3 1/2" Upright Ass'y Galv 9'		
		(4) G12077 -- 3 1/2" Upright Ass'y Galv 15'		
		(1) 12239 -- Toad Stool Climber		
		(1) 12429 -- Nature Panel		
		(1) 12922 -- Rock Wall Climber-36" Deck		
		(1) 12964 -- Single Gizmo Panel		
		(1) 18200 -- 36" Sq Punched Deck P/T 1.3125		
		(1) 18202 -- Rect Punched Deck P/T		
		(1) 18204 -- 6" Punch Stepped Platform		
		(1) 18259 -- 2'-0" Step Link 36" Deck		
		(1) 18316 -- 5'-0" F5 Spiral Slide		
		(1) 18337 -- 36" Tri Transfer Platform		
		(1) 18383 -- Giant Wave Climber		
		(1) 18389 -- 3' Rumble & Roll Zip Slide		
		(1) 18391 -- Drivers Panel		







**CUNNINGHAM ASSOCIATES INC.**  
Park & Playground Products

**Pipestem State Park Proposal**

West Virginia State Parks  
Attn: Frank Whittaker  
2019 Washington Street East  
Charleston, WV 25305-0130  
Phone: 304-558-2316  
Frank.M.Whittaker@wvdnr.gov

**QUOTE**

6/8/2009

# 61474

Ship To Zip: 25305

Quantity	Stock ID	Description	Unit Price	Amount
		(1) 18672 -- Slate Roof		
2	161290	GameTime - Geo-Textile 2250 Sq Ft Roll - for all areas.	\$450.00	\$900.00
4183	EWf	GT-Impax - Engineered Wood Fiber @ 8" Compacted Depth - for all areas.	\$0.90	\$3,764.70

Site must be level and free of obstructions.

SubTotal: \$43,264.11  
**Total Amount: \$47,116.48**

Pricing: Prices are firm for 30 days unless otherwise noted.

Shipment: Order shipped 30-45 day after receipt of order and acceptance of your purchase order, color selections, approved submittals,(if required) unless otherwise noted. It is the responsibility of the owner to offload and inventory equipment, unless other arrangements have been made. Missing or damaged equipment must be reported within 60 days of acceptance of delivery

Payment Terms: Net 30 days subject to approval by Credit Manager. A signed P.O. made out to Gametime C/O Cunningham Associates, Inc. or this signed quotation is required for all orders.

Acceptance of this proposal indicates your agreement to the terms and condition stated herein.



**DISCRETE UNIT  
MIX IT UP  
#11813**

No.	Revision	Date

This play equipment is recommended for children ages 5-12

Soft, resilient surfacing should be placed in the use zones of all equipment, as specified for each type of equipment, and at depths to meet the critical fall heights as specified by the U.S. consumer Product Safety Commission, ASTM standard F 1487 and Canadian Standard CAN/CSA-Z-614.


This unit includes play events and routes of travel designed specifically for special needs users. It is the opinion of the manufacturer that these play events and routes of travel conform to the accessibility requirements of the ADA (American's with Disabilities Act).



Drawn By:	JKH	Scale:	1" = 5'-0"
Date:	08.21.06	Drawing Name:	11813

33'-10"

26'-0"

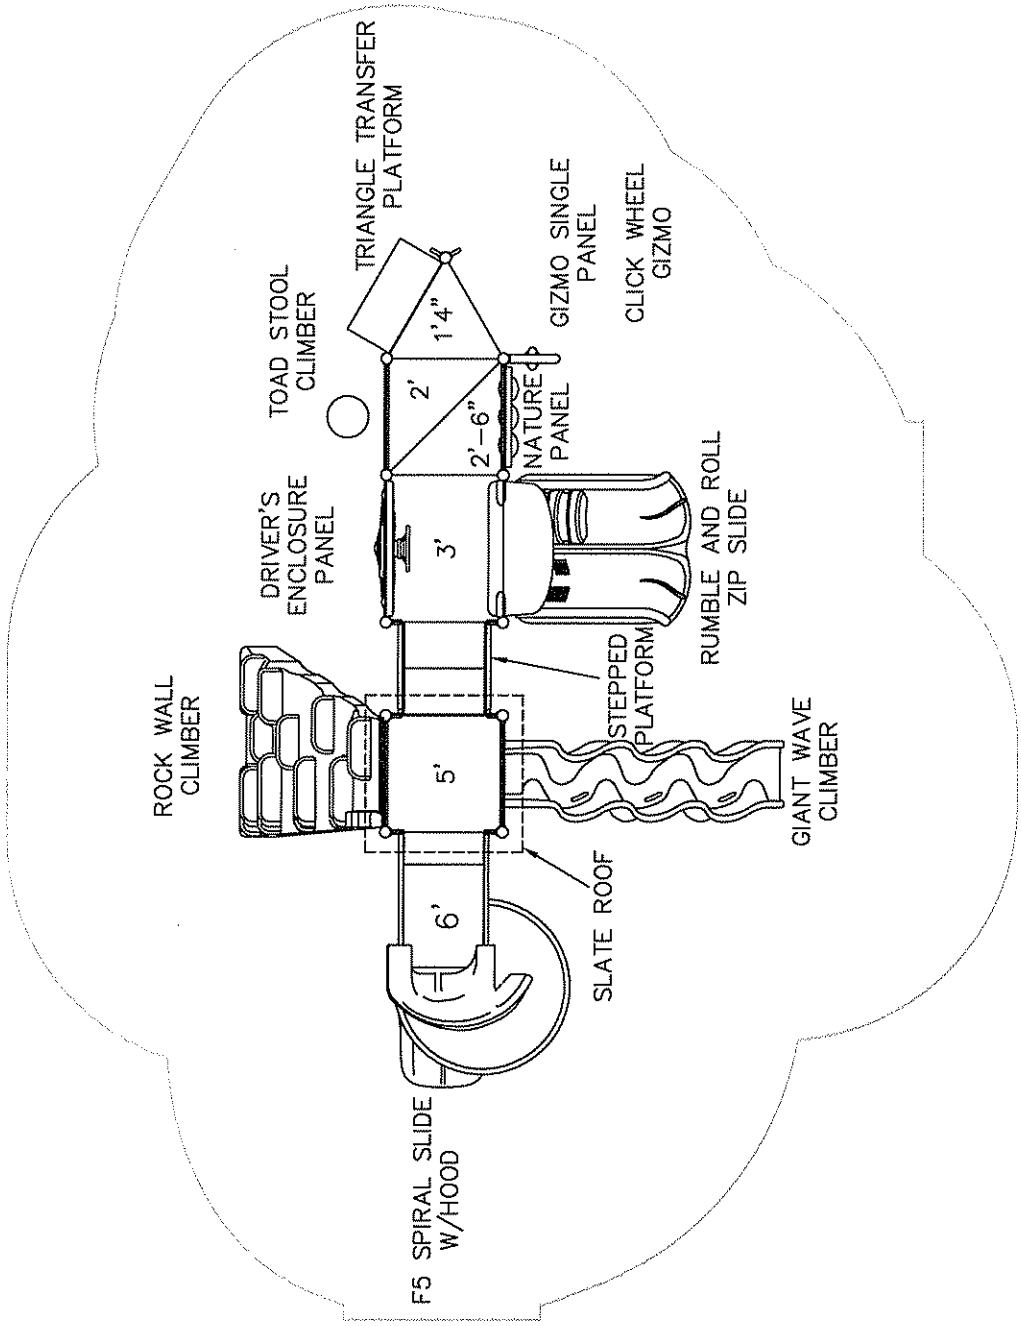

Total Elevated Play Components	6	-	Required	3
Total Elevated Play Components Accessible By Ramp	6	-	Required	2
Total Elevated Components Accessible By Transfer	2	-	Required	2
Total Accessible Ground Level Components Shown	2	-	Required	2

**DISCRETE UNIT  
KID CORRAL**  
11823

No.	Revision	Date


This play equipment is recommended for children ages 2-5

Soft, resilient surfacing should be placed in the use zones of all equipment, as specified for each type of equipment, and at depths to meet the critical fall heights as specified by the U.S. Consumer Product Safety Commission, ASTM standard F 1487 and Canadian Standard CAN/CSA-Z-614.

This unit includes play events and routes of travel designed specifically for special needs users. It is the opinion of the manufacturer that these play events and routes of travel conform to the accessibility requirements of the ADA (American's with Disabilities Act).



Drawn By:	JKH	Scale:	1" = 5'-0"
Date:	08.03.07		
Drawing Name:	11823		

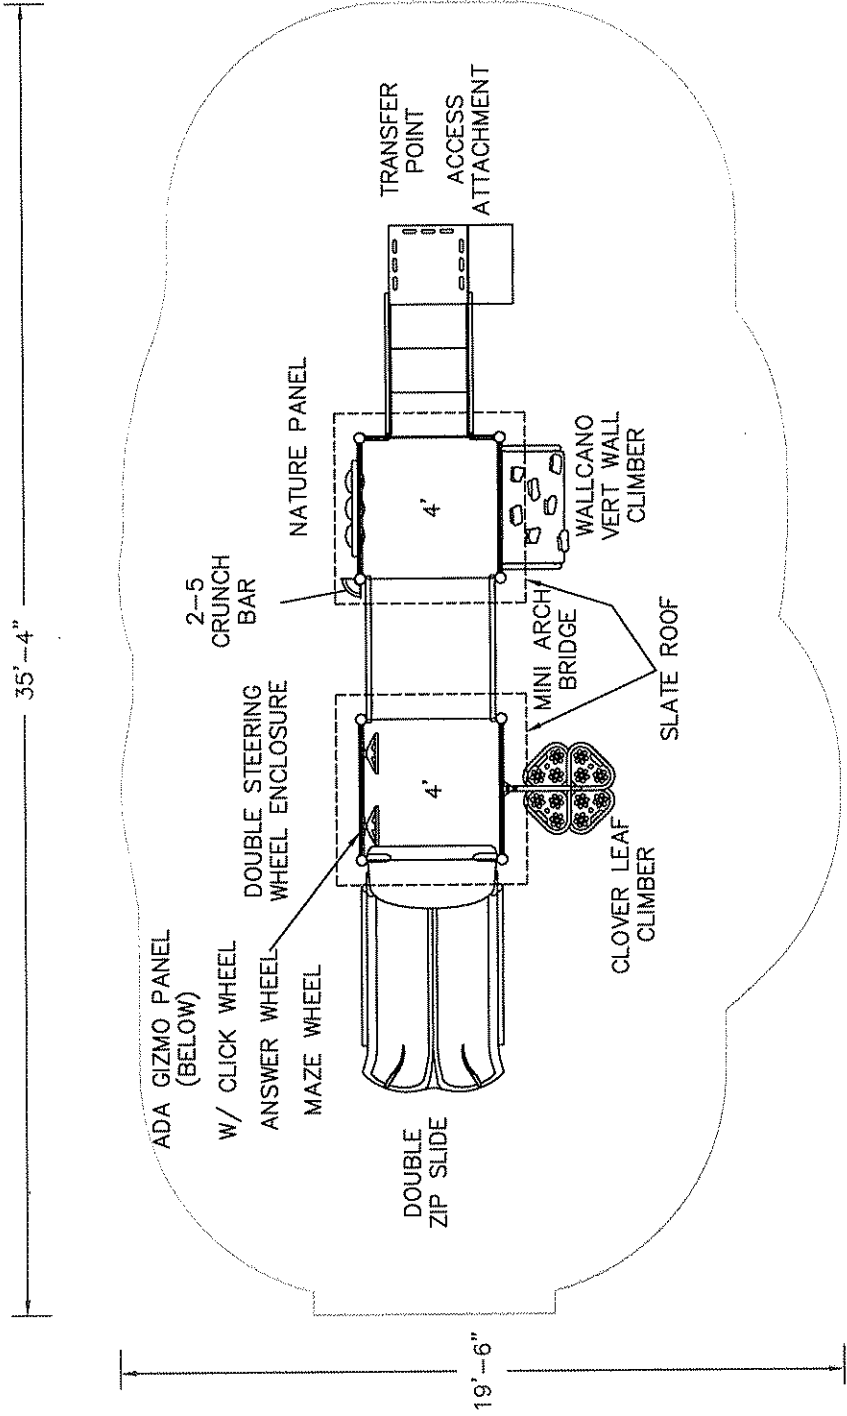

Total Elevated Play Components	6	-	3	Required
Total Elevated Play Components Accessible By Ramp	6	-	2	Required
Total Elevated Components Accessible By Transfer	2	-	2	Required
Total Accessible Ground Level Components Shown	2	-	2	Required
Total Different Types Of Ground Level Components		-		

# MARSH

## CERTIFICATE OF INSURANCE

CERTIFICATE NUMBER  
ATL-001038993-07

## PRODUCER

MARSH  
3475 PIEDMONT ROAD NE  
SUITE 1200  
ATLANTA, GA 30305  
Attn: Tami Rouse 404-995-3430

THIS CERTIFICATE IS ISSUED AS A MATTER OF INFORMATION ONLY AND CONFERS NO RIGHTS UPON THE CERTIFICATE HOLDER OTHER THAN THOSE PROVIDED IN THE POLICY. THIS CERTIFICATE DOES NOT AMEND, EXTEND OR ALTER THE COVERAGE AFFORDED BY THE POLICIES DESCRIBED HEREIN.

## COMPANIES AFFORDING COVERAGE

## COMPANY

A STEADFAST INSURANCE COMPANY

## COMPANY

B NATIONAL UNION FIRE INSURANCE CO OF PITTSBURGH

## COMPANY

C OHIO CASUALTY INSURANCE CO

## COMPANY

D N/A

457102-GL-pg-02-03

## INSURED

Game Time  
a division of Playcore Wisconsin, Inc.  
150 GameTime Drive  
Fort Payne, AL 35967

## COVERAGES

This certificate supersedes and replaces any previously issued certificate for the policy period noted below. 2

THIS IS TO CERTIFY THAT POLICIES OF INSURANCE DESCRIBED HEREIN HAVE BEEN ISSUED TO THE INSURED NAMED HEREIN FOR THE POLICY PERIOD INDICATED. NOTWITHSTANDING ANY REQUIREMENT, TERM OR CONDITION OF ANY CONTRACT OR OTHER DOCUMENT WITH RESPECT TO WHICH THE CERTIFICATE MAY BE ISSUED OR MAY PERTAIN, THE INSURANCE AFFORDED BY THE POLICIES DESCRIBED HEREIN IS SUBJECT TO ALL THE TERMS, CONDITIONS AND EXCLUSIONS OF SUCH POLICIES. AGGREGATE LIMITS SHOWN MAY HAVE BEEN REDUCED BY PAID CLAIMS.

CO LTR	TYPE OF INSURANCE	POLICY NUMBER	POLICY EFFECTIVE DATE (MM/DD/YY)	POLICY EXPIRATION DATE (MM/DD/YY)	LIMITS	
A	GENERAL LIABILITY	SC05344512-01	02/26/06	08/01/07	GENERAL AGGREGATE	\$ 5,000,000
	<input checked="" type="checkbox"/> COMMERCIAL GENERAL LIABILITY				PRODUCTS - COMP/OP AGG	\$ 2,000,000
	<input type="checkbox"/> CLAIMS MADE <input checked="" type="checkbox"/> OCCUR				PERSONAL & ADV INJURY	\$ 1,000,000
	<input type="checkbox"/> OWNER'S & CONTRACTOR'S PROT				EACH OCCURRENCE	\$ 1,000,000
	<input checked="" type="checkbox"/> SIR \$150,000				FIRE DAMAGE (Any one fire)	\$ 50,000
					MED EXP (Any one person)	\$ EXCLUDED
	AUTOMOBILE LIABILITY				COMBINED SINGLE LIMIT	\$
	<input type="checkbox"/> ANY AUTO				BODILY INJURY (Per person)	\$
	<input type="checkbox"/> ALL OWNED AUTOS				BODILY INJURY (Per accident)	\$
	<input type="checkbox"/> SCHEDULED AUTOS				PROPERTY DAMAGE	\$
	GARAGE LIABILITY				AUTO ONLY - EA ACCIDENT	\$
	<input type="checkbox"/> ANY AUTO				OTHER THAN AUTO ONLY:	
					EACH ACCIDENT	\$
					AGGREGATE	\$
B	EXCESS LIABILITY	BE 5190218	02/26/06	08/01/07	EACH OCCURRENCE	\$ 25,000,000
	<input checked="" type="checkbox"/> UMBRELLA FORM				AGGREGATE	\$ 25,000,000
	<input type="checkbox"/> OTHER THAN UMBRELLA FORM				SIR	\$ 10,000
	WORKERS COMPENSATION AND EMPLOYERS' LIABILITY				WC STATUTORY LIMITS	
	<input type="checkbox"/> THE PROPRIETOR/PARTNERS/EXECUTIVE OFFICERS ARE:				OTHER	
	<input type="checkbox"/> INCL				EL EACH ACCIDENT	\$
	<input type="checkbox"/> EXCL				EL DISEASE-POLICY LIMIT	\$
C	OTHER	ECO (07) 53059239	02/26/06	08/01/07	25,000,000 Excess	
	Excess Umbrella				25,000,000	

DESCRIPTION OF OPERATIONS/LOCATIONS/VEHICLES/SPECIAL ITEMS

## CERTIFICATE HOLDER

For Informational Purposes Only

## CANCELLATION

SHOULD ANY OF THE POLICIES DESCRIBED HEREIN BE CANCELLED BEFORE THE EXPIRATION DATE THEREOF, THE INSURER AFFORDING COVERAGE WILL ENDEAVOR TO MAIL 30 DAYS WRITTEN NOTICE TO THE CERTIFICATE HOLDER NAMED HEREIN, BUT FAILURE TO MAIL SUCH NOTICE SHALL IMPOSE NO OBLIGATION OR LIABILITY OF ANY KIND UPON THE INSURER AFFORDING COVERAGE, ITS AGENTS OR REPRESENTATIVES, OR THE ISSUER OF THIS CERTIFICATE

MARSH USA INC.

BY: Walter Gilstrap

MM1(3/02)

*Walt Gilstrap*

VALID AS OF: 02/23/06

Industry standards set a minimum level that playground manufacturers must meet. We meet or exceed those standards, because we understand that the ultimate playground offers peace of mind as well as thrills. After all, we're parents too.



## American Society for Testing and Materials (ASTM)

We don't just follow the rules; we help create them. Several key people at GameTime, including our Manager of Compliance and Standards, serve on the ASTM committee that sets the standards for the entire playground industry. GameTime products conform to that standard, ASTM F1487-01, the Standard Consumer Safety Performance Specification for Playground Equipment for Public Use.

## CPSC

The Consumer Product Safety Commission is an independent agency within the United States Federal Government with the authority to inform the public of current product safety performance information and recommended practices. The CPSC first published their guidelines for public playgrounds in 1981 and have updated their publication since then. The current CPSC Handbook for Public Playground Safety, publication #325, is an excellent guide for owners and operators of public play environments.



## IPEMA Equipment Certification

GameTime is one of the founding members of IPEMA, and several of our people serve as board members, committee members and chairpersons of the association. In the interest of public playground safety, IPEMA provides a 3rd party certification, to validate conformance to established standards. Our use of the IPEMA seal is your assurance that GameTime has received written validation from an independent lab that the products associated with the seal conform with the ASTM standard, as well as the Canadian CSA standard CAN Z-614. A list of our validated products may be found on the IPEMA website, [www.ipema.org](http://www.ipema.org).



## IPEMA Surfacing Certification

GameTime's GT Impax product provides you with the assurance that our surfacing has been certified as compliant to the appropriate ASTM standard. In the interest of public playground safety, IPEMA provides a third party certification to validate a manufacturer's conformance to the ASTM F-1292-99 Standard Specification for Impact Attenuation of Surface Systems Under And Around Playground Equipment.

The use of the IPEMA Certification Seal displayed above signifies that the manufacturer has received written validation from the independent laboratory that the product associated with the use of the seal conforms with the requirements of ASTM F1292-99. A complete list of our validated products may be found on the IPEMA website at [www.ipema.com](http://www.ipema.com).



ADA

GameTime is the only manufacturer to have a lab partnership with an Institute for children with special needs, so that we can develop and test our accessible products for superiority before bringing them to market. GameTime is also the only manufacturer to meet accessibility guidelines on all of its pre-designed PowerScape Plus and PrimeTime playground plans. We also recommend accessible surfacing options. For more information, log on to [www.access-board.gov](http://www.access-board.gov)



ISO 9001:2000

GameTime is the first (and at this issue, the only) playground manufacturer to obtain the ISO9001:2000 standard. In order to obtain this certification, the company's manuals, policies, objectives and quality procedures are closely examined during a surveillance audit by ISO representatives. Strict attention is paid to policies and procedures in manufacturing, communication channels, system monitoring, customer relations and order processing, which are reviewed for consistency and standards. Companies who meet the standard are awarded the ISO designation.



TUV


An international organization that is a European Union Notified and Competent Body, providing testing and certification. Use of the TUV seal demonstrates that indicate that products have passed a comprehensive testing procedure based upon the European Harmonized Standard for Commercial Playground Equipment, and that the GameTime plant is regularly monitored by TUV.

Certificate Number #: 005400

Registration #: 0689-01



# CERTIFICATE OF REGISTRATION

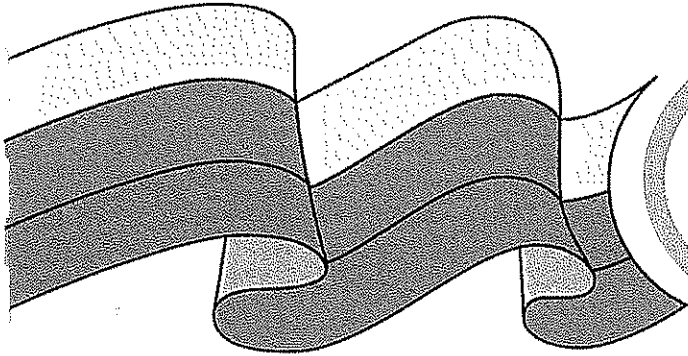

Quality  
System  
Registrar

Having been audited in accordance with requirements of

**ISO 9001:2000 - ANSI/ISO/ASQ Q9001-2000**

SRI Quality System Registrar, Wexford, Pennsylvania, USA, hereby grants to:

## **GameTime Division of Playcore**

registration of the quality system at its location:

**150 GameTime Drive  
Fort Payne, Alabama, USA**

The conditions for maintaining this certificate of registration are set forth in the SRI registration agreements R20.3 and R20.4. Further clarifications regarding the scope of this certificate and the applicability of ISO 9001:2000 requirements may be obtained by consulting the organization.

Scope of ISO 9001:2000 registration: "Design, manufacture and supply of park and playground equipment, site furnishings and rotational molded plastics."  
Exclusions: Control of Service Provision; Customer Property.

Initial registration date: September 18, 1996.  
Current registration period: September 18, 2005 through September 17, 2008.

Signed for SRI:

Peter B. Lake, CEO

Date: September 2, 2005

150 GameTime Drive  
Fort Payne, Alabama 35967  
Telephone: 256/845-5610  
Facsimile: 256/997-9653  
Email: service@gametime.com



## GAMETIME WARRANTIES

GameTime provides warranties on all materials and workmanship for one year, excluding vandalism. In addition, GameTime offers:

- ✓ Lifetime limited warranty on PowerScape® Plus, PrimeTime™ and TotStuff™ uprights.
- ✓ Lifetime limited warranty on all hardware.
- ✓ Lifetime limited warranty on GameTime PowerScape MegaLocs® and PowerLocks™.
- ✓ Ten-Year limited warranty on PrimeTime and TotTime bolt-through connection.
- ✓ Fifteen-Year limited warranty on rotationally molded KIDtime products.
- ✓ Fifteen-Year limited warranty on metal decks, pipes, rungs, rails and loops.
- ✓ Ten-Year limited warranty on pressure-treated pine and redwood products.
- ✓ Ten-Year limited warranty on Parcourse® fitness equipment.
- ✓ Fifteen-Year limited warranty on rotationally molded products.
- ✓ Five-Year limited warranty on SuperSeats™.
- ✓ Three-Year limited warranty on rubber or "C"-springs used on SaddleMates.
- ✓ One-Year limited warranty on all other GameTime products.

*All warranties specifically exclude damage caused by vandalism; negligence, improper installation or improper use; changes in appearance resulting from weathering; scratches, dents or marring as a result of use.*

*Warranties are valid only if products are installed and maintained in accordance with GameTime instructions and use approved parts.*

GTW030320

Page 1

**GameTime offers you peace of mind with one of the best, most all encompassing warranties in the industry.**

We want to assure you that we are part of your community playground long after the sales is made. Our quality is legendary, and we stand behind our products with one of the best warranties in the business. For complete Warranty information, consult your GameTime sales representative.

For the purpose of this warranty, "lifetime" encompasses no specific term of years, but rather that seller warrants to its original customer for as long as the original customer owns the product and uses the product for its intended purpose that the product and all its parts will be free from defects in material and manufacturing workmanship.

### General warranty info

#### Lifetime Limited Warranty

PowerScape® Plus, PrimeTime™ and TotStuff™ uprights

All hardware

PowerScape PowerLocks™

#### 15 Year Limited Warranty

Rotationally molded products

Rotationally molded KidTime™ products

Metal decks

Pipes

Rungs

Rails

Loops

#### 10 Year Limited Warranty

PrimeTime bolt-through connections

Parcourse® fitness equipment

#### 5 Year Limited Warranty

Super Seats

#### 3 Year Limited Warranty

Rubber or "C" springs used on SaddleMates®


#### 1 Year Limited Warranty

All other GameTime products

# GameTime Order Check Sheet

---

Please include all checked items (✓) with your order.

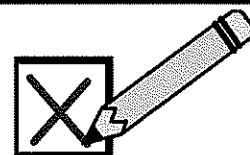

- ✓ Signed Proposal
- ✓ Signed Purchase Order made out to GameTime c/o Cunningham Associates, Inc.
- ✓ Signed GameTime Color Selection Form
- ✓ Billing Address: \_\_\_\_\_  
\_\_\_\_\_  
\_\_\_\_\_  
\_\_\_\_\_
- ✓ Contact Person: \_\_\_\_\_  
Phone: (\_\_\_\_\_) \_\_\_\_\_ Fax: (\_\_\_\_\_) \_\_\_\_\_
- ✓ Shipping Address: \_\_\_\_\_  
\_\_\_\_\_  
\_\_\_\_\_
- ✓ Contact Person: \_\_\_\_\_  
Phone: (\_\_\_\_\_) \_\_\_\_\_ Fax: (\_\_\_\_\_) \_\_\_\_\_
- ✓ Tax Exempt Number & Certificate (or tax will be added): \_\_\_\_\_

*Please send everything back to the office by fax and/or mail.*

- ⇒ Terms are Net 30 with approved Credit. No retainage allowed.
- ⇒ Shipment will be 30-45 days after factory receipt of all information checked above.
- ⇒ It is the responsibility of the owner to offload and inventory equipment, unless otherwise noted. Missing or damaged equipment must be reported within 60 days from acceptance of delivery.
- ⇒ It is the responsibility of the owner to provide installation, safety surfacing, borders, site preparation, drainage, or other costs, unless otherwise noted in the proposal.

If you have any questions please call:

Design/Sales Questions Courtney (ext. 128) or Kerri (ext. 120)  
Order Entry/Delivery Questions Courtney (ext. 128) or Kerri (ext. 120)



# GameTime Color Selection Sheet



**Equipment Type:**  Xscape  PowerScape  PrimeTime (Choose Custom Colors or a Play Palette)

**Custom Colors:**

Upright Metal Color: \_\_\_\_\_

Accent Metal Color: \_\_\_\_\_

Deck TuffClad Color: \_\_\_\_\_

Slide & Panel Plastic Color: \_\_\_\_\_

Roof Plastic, Metal, or Timber Color: \_\_\_\_\_  
 (Plastic roof may be one-color or multi-color. Please list colors in order)

Tube Plastic Color: \_\_\_\_\_  
 (Tube may be one-color or multi-color. Please let colors in order)

MegaRock or WallCano Rock Color: \_\_\_\_\_ Handhold Color: \_\_\_\_\_

Net Climber: \_\_\_\_\_

SunBlox Roof & Shade Color: \_\_\_\_\_

**Play Palette:** (Choose one from list below) \_\_\_\_\_

**KidTime Play Palette:** (circle one) Natural Primary Contemporary

**Freestanding Play Events, Fitness, Site Furnishings, Shade:**

\_\_\_\_\_  
 \_\_\_\_\_  
 \_\_\_\_\_

<b>Metals:</b>		<b>Plastics</b>		<b>1-Color Poly Panel (HPDE)</b>	<b>Timber Décor:</b> Redwood or Cedar
Yellow	Butterscotch	Yellow	Red	Red Yellow Green	
Red	Burgundy	Purple	Blue	Blue Beige	<b>TuffClad</b>
Purple	Blue	Teal	Green		Red Brown Blue Dark Green
Teal	Green	Brown	Beige	<b>2-Color Poly Panel</b>	
Dark Green	Brown	Gray		Outside/Inside Color	<b>Net Climbers:</b> Red Blue Green
Beige	Gray			Red/Yellow Yellow/Red	
Metallic	Black	<b>Rock Colors</b>		Green/Beige Blue/Beige	<b>Xscape Nets:</b> Red Black
White		Sandstone Granite			

**SunBlox Roof & Shade Colors:**  
 White Red Royal Blue Laguna Blue Navy Blue Turquoise Rain Forest Terra Cotta Arizona Silver  
 Black Sunflower Yellow

**Play Palettes:**  
 Blueberry Periwinkle Lemon Sunrise Botanical Tropics Forest Timber Earth Navy Dramatic  
 Salute Coast Field Brook Scenic Horizon Vista Celebrate Candy Centennial Sunshine  
 Moonlight Crimson