



State of West Virginia
 Department of Administration
 Purchasing Division
 2019 Washington Street East
 Post Office Box 50130
 Charleston, WV 25305-0130

Request for Quotation

RFQ NUMBER:
DEFK9024

PAGE:
1

ADDRESS CORRESPONDENCE TO ATTENTION OF:
JOHN ABBOTT
304-558-2544

RFQ COPY

TYPE NAME/ADDRESS HERE

Shuck Construction Company, LLC
 412 Fairmont Ave., Suite 2
 Fairmont WV 26554

RFQ COPY

DIV ENGINEERING & FACILITIES
 NATIONAL GUARD ARMORY
 240 ARMY ROAD
 KINGWOOD, WV 26537
 341-6368

DATE PRINTED	TERMS OF SALE	SHIP VIA	FOB	FREIGHT TERMS
04/02/2009				

BID OPENING DATE: **05/13/2009** BID OPENING TIME **01:30PM**

LINE	QUANTITY	UOP	CAT. NO.	ITEM NUMBER	UNIT PRICE	AMOUNT
0001	1	LS		031-78		\$174,511.00
<p>ROOF VENTILATORS, POWER DRIVEN</p> <p>CONTRACT TO PROVIDE ALL LABOR, MATERIALS, AND EQUIPMENT NECESSARY TO REPLACE A VEHICULAR TYPE EXHAUST/ VENTILATION SYSTEM AT THE WV ARMY NATIONAL GUARD, KINGWOOD, WV, PER THE SPECIFICATIONS.</p> <p>MANDATORY ON-SITE PRE-BID: 4/30/2009; 1:30 PM CAMP DAWSON FMS #4 240 ARMY ROAD KINGWOOD, WV 26537</p> <p>QUESTIONS: QUESTIONS SHALL BE SUBMITTED TO JOHN ABBOTT, SR. BUYER, BY EMAIL AT: JOHN.H.ABBOTT@WV.GOV NO LATER THAN 5/4/2009; 2:00 PM</p> <p>EXHIBIT 5</p> <p>WEST VIRGINIA CODE 21-1D-5 PROVIDES THAT: ANY SOLICITATION FOR A PUBLIC IMPROVEMENT CONSTRUCTION CONTRACT REQUIRES EACH VENDOR THAT SUBMITS A BID FOR THE WORK TO SUBMIT AT THE SAME TIME AN AFFIDAVIT OF COMPLIANCE WITH THE BID. THE ENCLOSED DRUG-FREE WORKPLACE AFFIDAVIT MUST BE SIGNED AND SUBMITTED WITH THE BID AS EVIDENCE OF THE VENDOR'S COMPLIANCE WITH THE PROVISIONS OF ARTICLE 1D, CHAPTER 21 OF THE WEST VIRGINIA CODE. FAILURE TO SUBMIT THE SIGNED DRUG-FREE WORKPLACE AFFIDAVIT WITH THE BID SHALL RESULT IN DISQUALIFICATION OF SUCH BID.</p>						

RECEIVED

2009 JUL -9 A 11: 13

PURCHASING DIVISION
 STATE OF WV

SEE REVERSE SIDE FOR TERMS AND CONDITIONS

SIGNATURE <i>Robert L. James</i>	TELEPHONE 304-366-9497	DATE 7-7-09
TITLE Operations Manager	FEIN 550780688	ADDRESS CHANGES TO BE NOTED ABOVE

WHEN RESPONDING TO RFQ, INSERT NAME AND ADDRESS IN SPACES ABOVE LABELLED HEREIN

Shuck Construction Company, LLC

A Qualified HUBZone Small Business Concern

John Abbott
Department of Administration
Purchasing Division
Building 15
2019 Washington Street, East
Charleston, WV 25305-0130


July 6, 2009

RE: DEFK9024 - REPLACEMENT OF A VEHICULAR TYPE EXHAUST/VENT SYSTEM AT THE WV ARMY NATL. GUARD, KINGWOOD, WV

Dear Mr. Abbott:

Attached are specifications for the Material Handlers we will be installing, along with wiring diagrams. Also, we would like to inform you that in order to continue 1,000 degrees throughout the ductwork, we are installing stainless steel ductwork to withstand the temperature.

Sincerely,

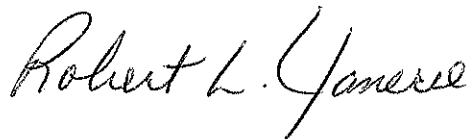

Robert L. Yanero
Operations Manager

**GENERAL TERMS & CONDITIONS
REQUEST FOR QUOTATION (RFQ) AND REQUEST FOR PROPOSAL (RFP)**

1. Awards will be made in the best interest of the State of West Virginia.
2. The State may accept or reject in part, or in whole, any bid.
3. All quotations are governed by the *West Virginia Code* and the *Legislative Rules* of the Purchasing Division.
4. Prior to any award, the apparent successful vendor must be properly registered with the Purchasing Division and have paid the required \$125 fee.
5. All services performed or goods delivered under State Purchase Order/Contracts are to be continued for the term of the Purchase Order/Contracts, contingent upon funds being appropriated by the Legislature or otherwise being made available. In the event funds are not appropriated or otherwise available for these services or goods, this Purchase Order/Contract becomes void and of no effect after June 30.
6. Payment may only be made after the delivery and acceptance of goods or services.
7. Interest may be paid for late payment in accordance with the *West Virginia Code*.
8. Vendor preference will be granted upon written request in accordance with the *West Virginia Code*.
9. The State of West Virginia is exempt from federal and state taxes and will not pay or reimburse such taxes.
10. The Director of Purchasing may cancel any Purchase Order/Contract upon 30 days written notice to the seller.
11. The laws of the State of West Virginia and the *Legislative Rules* of the Purchasing Division shall govern all rights and duties under the Contract, including without limitation the validity of this Purchase Order/Contract.
12. Any reference to automatic renewal is hereby deleted. The Contract may be renewed only upon mutual written agreement of the parties.
13. **BANKRUPTCY:** In the event the vendor/contractor files for bankruptcy protection, this Contract may be deemed null and void, and terminated without further order.
14. **HIPAA BUSINESS ASSOCIATE ADDENDUM:** The West Virginia State Government HIPAA Business Associate Addendum (BAA), approved by the Attorney General, and available online at the Purchasing Division's web site (<http://www.state.wv.us/admin/purchase/vrc/hipaa.htm>) is hereby made part of the agreement. Provided that, the Agency meets the definition of a Cover Entity (45 CFR §160.103) and will be disclosing Protected Health Information (45 CFR §160.103) to the vendor.
15. **WEST VIRGINIA ALCOHOL & DRUG-FREE WORKPLACE ACT:** If this Contract constitutes a public improvement construction contract as set forth in Article 1D, Chapter 21 of the West Virginia Code ("The West Virginia Alcohol and Drug-Free Workplace Act"), then the following language shall hereby become part of this Contract: "The contractor and its subcontractors shall implement and maintain a written drug-free workplace policy in compliance with the West Virginia Alcohol and Drug-Free Workplace Act, as set forth in Article 1D, Chapter 21 of the West Virginia Code. The contractor and its subcontractors shall provide a sworn statement in writing, under the penalties of perjury, that they maintain a valid drug-free work place policy in compliance with the West Virginia and Drug-Free Workplace Act. It is understood and agreed that this Contract shall be cancelled by the awarding authority if the Contractor: 1) Fails to implement its drug-free workplace policy; 2) Fails to provide information regarding implementation of the contractor's drug-free workplace policy at the request of the public authority; or 3) Provides to the public authority false information regarding the contractor's drug-free workplace policy."

INSTRUCTIONS TO BIDDERS

1. Use the quotation forms provided by the Purchasing Division.
2. **SPECIFICATIONS:** Items offered must be in compliance with the specifications. Any deviation from the specifications must be clearly indicated by the bidder. Alternates offered by the bidder as EQUAL to the specifications must be clearly defined. A bidder offering an alternate should attach complete specifications and literature to the bid. The Purchasing Division may waive minor deviations to specifications.
3. Complete all sections of the quotation form.
4. Unit prices shall prevail in case of discrepancy.
5. All quotations are considered F.O.B. destination unless alternate shipping terms are clearly identified in the quotation.
6. **BID SUBMISSION:** All quotations must be delivered by the bidder to the office listed below prior to the date and time of the bid opening. Failure of the bidder to deliver the quotations on time will result in bid disqualifications: Department of Administration, Purchasing Division, 2019 Washington Street East, P.O. Box 50130, Charleston, WV 25305-0130



State of West Virginia
 Department of Administration
 Purchasing Division
 2019 Washington Street East
 Post Office Box 50130
 Charleston, WV 25305-0130

**Request for
 Quotation**

RFQ NUMBER
DEFK9024

PAGE
2

ADDRESS CORRESPONDENCE TO ATTENTION OF
**JOHN ABBOTT
 304-558-2544**

RFQ COPY
 TYPE NAME/ADDRESS HERE

PROPERTY

Shuck Construction Co., LLC
 412 Fairmont Ave, Suite 2
 Fairmont, WV 26554

SHIP TO

**DIV ENGINEERING & FACILITIES
 NATIONAL GUARD ARMORY
 240 ARMY ROAD
 KINGWOOD, WV
 26537 341-6368**

DATE PRINTED 04/02/2009	TERMS OF SALE	SHIP VIA	FOB	FREIGHT TERMS
BID OPENING DATE: 05/13/2009	BID OPENING TIME			01:30PM

LINE	QUANTITY	UOP	CAT NO	ITEM NUMBER	UNIT PRICE	AMOUNT
<p>NOTICE TO PROCEED: THIS CONTRACT IS TO BE PERFORMED WITHIN 180 CALENDAR DAYS AFTER THE NOTICE TO PROCEED IS RECEIVED. UNLESS OTHERWISE SPECIFIED, THE FULLY EXECUTED PURCHASE ORDER WILL BE CONSIDERED NOTICE TO PROCEED.</p> <p>CANCELLATION: THE DIRECTOR OF PURCHASING RESERVES THE RIGHT TO CANCEL THIS CONTRACT IMMEDIATELY UPON WRITTEN NOTICE TO THE VENDOR IF THE MATERIALS OR WORKMANSHIP SUPPLIED ARE OF AN INFERIOR QUALITY OR DO NOT CONFORM WITH THE SPECIFICATIONS OF THE BID AND CONTRACT HERE IN.</p> <p>WAGE RATES: THE CONTRACTOR OR SUBCONTRACTOR SHALL PAY THE HIGHER OF THE U.S. DEPARTMENT OF LABOR MINIMUM WAGE RATES AS ESTABLISHED FOR PRESTON COUNTY, PURSUANT TO WEST VIRGINIA CODE 21-5A, ET, SEQ. (PREVAILING WAGE RATES APPLY TO THIS PROJECT)</p> <p>ARBITRATION: ANY REFERENCES MADE TO ARBITRATION OR INTEREST FOR PAYMENTS DUE (EXCEPT FOR ANY INTEREST REQUIRED BY STATE LAW) CONTAINED IN THIS CONTRACT OR IN ANY AMERICAN INSTITUTE OF ARCHITECTS DOCUMENTS PERTAINING TO THIS CONTRACT ARE HEREBY DELETED.</p> <p>WORKERS' COMPENSATION: VENDOR IS REQUIRED TO PROVIDE A CERTIFICATE FROM WORKERS' COMPENSATION IF SUCCESSFUL.</p> <p>ALL OF THE ITEMS CHECKED BELOW WILL BE A REQUIREMENT OF THIS CONTRACT:</p> <p>(XX) INSURANCE: SUCCESSFUL VENDOR SHALL FURNISH PROOF OF COMMERCIAL GENERAL LIABILITY INSURANCE PRIOR TO ISSUANCE OF CONTRACT. UNLESS OTHERWISE SPECIFIED IN THE BID DOCUMENTS, THE MINIMUM AMOUNT OF INSURANCE COVERAGE REQUIRED IS \$250,000.</p>						

SEE REVERSE SIDE FOR TERMS AND CONDITIONS

SIGNATURE <i>Robert L. Janero</i>	TELEPHONE 304-366-9497	DATE 7-7-09
TITLE Operations Manager	FEIN 550780688	ADDRESS CHANGES TO BE NOTED ABOVE



State of West Virginia
 Department of Administration
 Purchasing Division
 2019 Washington Street East
 Post Office Box 50130
 Charleston, WV 25305-0130

Request for Quotation

RFQ NUMBER
DEFK9024

PAGE
3

ADDRESS CORRESPONDENCE TO THE ATTENTION OF
JOHN ABBOTT
304-558-2544

RFQ COPY
 TYPE NAME/ADDRESS HERE

Shuck Construction Co., LLC
 412 Fairmont Ave, Suite 2
 Fairmont, WV 26554

DIV ENGINEERING & FACILITIES
 NATIONAL GUARD ARMORY
 240 ARMY ROAD

KINGWOOD, WV
 26537 341-6368

DATE PRINTED	TERMS OF SALE	SHIP VIA	F.O.B.	FREIGHT TERMS
04/02/2009				

BID OPENING DATE: **05/13/2009** BID OPENING TIME **01:30PM**

LINE	QUANTITY	UOP	CAT. NO.	ITEM NUMBER	UNIT PRICE	AMOUNT
<p>() BUILDERS RISK INSURANCE: SUCCESSFUL VENDOR SHALL FURNISH PROOF OF BUILDERS RISK - ALL RISK INSURANCE IN AN AMOUNT EQUAL TO 100% OF THE AMOUNT OF THE CONTRACT.</p> <p>(XX) BONDS: FIVE PERCENT (5%) OF THE TOTAL AMOUNT OF THE BID PAYABLE TO THE STATE OF WEST VIRGINIA, SHALL BE SUBMITTED WITH EACH BID AS A BID BOND. THE SUCCESSFUL BIDDER SHALL ALSO FURNISH A PERFORMANCE BOND AND LABOR/MATERIAL BOND FOR 100% OF THE AMOUNT OF THE CONTRACT. BONDS MAY BE PROVIDED IN THE FORM OF A CERTIFIED CHECK, IRREVOCABLE LETTER OF CREDIT, OR BOND FURNISHED BY A SOLVENT SURETY COMPANY AUTHORIZED TO DO BUSINESS IN THE STATE OF WEST VIRGINIA. A LETTER OF CREDIT SUBMITTED IN LIEU OF A BOND WILL ONLY BE ALLOWED FOR PROJECTS UNDER \$100,000. PERSONAL OR BUSINESS CHECKS ARE NOT ACCEPTABLE IN LIEU OF THE 5% BID BOND, PERFORMANCE BOND, OR LABOR AND MATERIAL BOND.</p> <p>() MAINTENANCE BOND: A TWO (2) YEAR MAINTENANCE BOND COVERING THE ROOFING SYSTEM WILL BE A REQUIREMENT OF THE SUCCESSFUL VENDOR.</p> <p>REV. 11/00</p> <p>EXHIBIT 7</p> <p>DOMESTIC ALUMINUM, GLASS & STEEL IN PUBLIC WORKS PROJECTS</p> <p>IN ACCORDANCE WITH WEST VIRGINIA CODE 5-19-1 ET., SEQ., EVERY CONTRACT FOR CONSTRUCTION, RECONSTRUCTION, ALTERATION, REPAIR, IMPROVEMENT OR MAINTENANCE OF PUBLIC WORKS, WHERE THE COST IS MORE THAN \$50,000 AND, IN THE CASE OF STEEL ONLY, WHERE THE COST OF STEEL IS</p>						

SEE REVERSE SIDE FOR TERMS AND CONDITIONS

SIGNATURE <i>Robert L. Janard</i>	TELEPHONE 304-366-9497	DATE 7-7-09
TITLE Operations Manager	FERN 550780688	ADDRESS CHANGES TO BE NOTED ABOVE



State of West Virginia
 Department of Administration
 Purchasing Division
 2019 Washington Street East
 Post Office Box 50130
 Charleston, WV 25305-0130

Request for Quotation

RFQ NUMBER
DEFK9024

PAGE
4

ADDRESS CORRESPONDENCE TO ATTENTION OF
JOHN ABBOTT
304-558-2544

RFQ COPY
 TYPE NAME/ADDRESS HERE

Shuck Construction Co., LLC
 412 Fairmont Ave, Suite 2
 Fairmont, WV 26554

DIV ENGINEERING & FACILITIES
 NATIONAL GUARD ARMORY
 240 ARMY ROAD

KINGWOOD, WV
26537 **341-6368**

DATE PRINTED	TERMS OF SALE	SHIP VIA	F.O.B.	FREIGHT TERMS
04/02/2009				

BID OPENING DATE: **05/13/2009** BID OPENING TIME **01:30PM**

LINE	QUANTITY	UOP	CAT NO.	ITEM NUMBER	UNIT PRICE	AMOUNT
<p>MORE THAN \$50,000 OR WHERE MORE THAN 10,000 POUNDS OF STEEL ARE REQUIRED, THE STATE WILL ACCEPT ONLY ALUMINUM GLASS, OR STEEL PRODUCTS PRODUCED IN THE UNITED STATES. IN ADDITION, ITEMS OF MACHINERY OR EQUIPMENT PURCHASED FOR USE AT THE SITE OF PUBLIC WORKS SHALL BE MADE OF DOMESTIC ALUMINUM, GLASS OR STEEL, UNLESS THE COST OF THE PRODUCT IS LESS THAN \$50,000 OR LESS THAN 10,000 POUNDS OF STEEL ARE USED IN PUBLIC WORKS PROJECTS.</p> <p>FOREIGN MADE ALUMINUM, GLASS OR STEEL PRODUCTS MAY BE ACCEPTED ONLY IF THE COST OF DOMESTIC PRODUCTS IS FOUND TO BE UNREASONABLE. SUCH COST IS UNREASONABLE IF IT IS 20% OR MORE HIGHER THAN THE BID PRICE FOR FOREIGN MADE PRODUCTS. IF THE DOMESTIC ALUMINUM, GLASS OR STEEL PRODUCTS TO BE SUPPLIED OR PRODUCED IN A "SUBSTANTIAL LABOR SURPLUS AREA", AS DEFINED BY THE UNITED STATES DEPARTMENT OF LABOR, FOREIGN PRODUCTS MAY BE SUPPLIED ONLY IF DOMESTIC PRODUCTS ARE 30% OR MORE HIGHER IN PRICE THAN THE FOREIGN MADE PRODUCTS.</p> <p>IF, PRIOR TO THE AWARD OF A CONTRACT UNDER THE ABOVE PROVISIONS, THE SPENDING OFFICER OF THE SPENDING UNIT DETERMINES THAT THERE EXISTS A BID FOR LIKE FOREIGN ALUMINUM, GLASS OR STEEL THAT IS REASONABLE AND LOWER THAN THE LOWEST BID DOMESTIC PRODUCTS, THE SPENDING OFFICE MAY REQUEST, IN WRITING, A REEVALUATION AND REDUCTION IN THE LOWEST BID FOR SUCH DOMESTIC PRODUCTS. ALL VENDORS MUST INDICATE IN THEIR BID IF THEY ARE SUPPLYING FOREIGN ALUMINUM, GLASS OR STEEL.</p> <p>REV. 3/88</p> <p>EXHIBIT 9</p> <p>NOTICE FOR ISSUANCE & ACKNOWLEDGEMENT OF CONSTRUCTION</p>						

SEE REVERSE SIDE FOR TERMS AND CONDITIONS

SIGNATURE <i>Robert L. Yarnes</i>	TELEPHONE 304-366-9497	DATE 7-7-09
TITLE Operations Manager	FERN 550780688	ADDRESS CHANGES TO BE NOTED ABOVE



State of West Virginia
 Department of Administration
 Purchasing Division
 2019 Washington Street East
 Post Office Box 50130
 Charleston, WV 25305-0130

Request for Quotation

RFQ NUMBER
DEFK9024

PAGE
5

ADDRESS CORRESPONDENCE TO ATTENTION OF
JOHN ABBOTT
304-558-2544

RFQ COPY
 TYPE NAME/ADDRESS HERE

Shuck Construction Co., LLC
 412 Fairmont Ave, Suite 2
 Fairmont, WV 26554

DIV ENGINEERING & FACILITIES
 NATIONAL GUARD ARMORY
 240 ARMY ROAD

KINGWOOD, WV
 26537 341-6368

DATE PRINTED	TERMS OF SALE	SHIP VIA	FOB	FREIGHT TERMS
04/02/2009				

BID OPENING DATE: **05/13/2009** BID OPENING TIME **01:30PM**

LINE	QUANTITY	UOP	QTY NO	ITEM NUMBER	UNIT PRICE	AMOUNT
<p>PROJECT ADDENDA</p> <p>THE ARCHITECT/ENGINEER AND/OR AGENCY SHALL BE REQUIRED TO ABIDE BY THE FOLLOWING SCHEDULE IN ISSUING CONSTRUCTION PROJECT ADDENDA FOR STATE AGENCIES:</p> <p>(1) THE ARCHITECT/ENGINEER SHALL PREPARE THE ADDENDUM AND A LIST OF ALL PARTIES THAT HAVE PROCURED DRAWINGS AND SPECIFICATIONS FOR THE PROJECT. THE ADDENDUM AND LIST SHALL BE FORWARDED TO THE BUYER IN THE STATE PURCHASING DIVISION. THE ARCHITECT/ENGINEER SHALL ALSO SEND A COPY OF THE ADDENDUM TO THE STATE AGENCY FOR WHICH THE CONTRACT IS ISSUED.</p> <p>(2) THE BUYER SHALL SEND THE ADDENDUM TO ALL INTERESTED PARTIES AND, IF NECESSARY, EXTEND THE BID OPENING DATE. ANY ADDENDUM SHOULD BE RECEIVED BY THE BUYER WITHIN FOURTEEN (14) DAYS PRIOR TO THE BID OPENING DATE.</p> <p>(3) ALL ADDENDA SHOULD BE FORMALLY ACKNOWLEDGED BY ALL BIDDERS AND SUBMITTED TO THE STATE PURCHASING DIVISION. THE SAME RULES AND REGULATIONS THAT APPLY TO THE ORIGINAL BIDDING DOCUMENT SHALL ALSO APPLY TO AN ADDENDUM DOCUMENT. THE ONLY EXCEPTION MAY BE FOR AN ADDENDUM THAT IS ISSUED FOR THE SOLE PURPOSE OF CHANGING A BID OPENING TIME AND/OR DATE.</p> <p>REV. 11/96</p> <p>EXHIBIT 10</p> <p>ADDENDUM ACKNOWLEDGEMENT</p>						

SEE REVERSE SIDE FOR TERMS AND CONDITIONS

SIGNATURE <i>Robert L. Janard</i>	TELEPHONE 304-366-9497	DATE 7-7-09
TITLE Operations Manager	FERN 550780688	ADDRESS CHANGES TO BE NOTED ABOVE



State of West Virginia
 Department of Administration
 Purchasing Division
 2019 Washington Street East
 Post Office Box 50130
 Charleston, WV 25305-0130

**Request for
 Quotation**

RFQ NUMBER
DEFK9024

PAGE
6

ADDRESS CORRESPONDENCE TO ATTENTION OF
**JOHN ABBOTT
 304-558-2544**

RFQ COPY
 TYPE NAME/ADDRESS HERE

V
E
N
D
O
R

Shuck Construction Co., LLC
 412 Fairmont Ave, Suite 2
 Fairmont, WV 26554

S
H
I
P
T
O

DIV ENGINEERING & FACILITIES
 NATIONAL GUARD ARMORY
 240 ARMY ROAD
 KINGWOOD, WV
 26537 341-6368

DATE PRINTED 04/02/2009	TERMS OF SALE	SHIP VIA	FOB	FREIGHT TERMS
-----------------------------------	---------------	----------	-----	---------------

BID OPENING DATE: **05/13/2009** BID OPENING TIME **01:30PM**

LINE	QUANTITY	UOP	CAT NO	ITEM NUMBER	UNIT PRICE	AMOUNT
<p>I HEREBY ACKNOWLEDGE RECEIPT OF THE FOLLOWING CHECKED ADDENDUM(S) AND HAVE MADE THE NECESSARY REVISIONS TO MY PROPOSAL, PLANS AND/OR SPECIFICATION, ETC.</p> <p>ADDENDUM NOS.:</p> <p>NO. 1 <i>Rev</i></p> <p>NO. 2 <i>Rev</i></p> <p>NO. 3 <i>Rev</i></p> <p>NO. 4 <i>Rev</i></p> <p>NO. 5</p> <p>I UNDERSTAND THAT FAILURE TO CONFIRM THE RECEIPT OF THE ADDENDUM(S) MAY BE CAUSE FOR REJECTION OF THE BIDS.</p> <p>VENDOR MUST CLEARLY UNDERSTAND THAT ANY VERBAL REPRESENTATION MADE OR ASSUMED TO BE MADE DURING ANY ORAL DISCUSSION HELD BETWEEN VENDOR'S REPRESENTATIVES AND ANY STATE PERSONNEL IS NOT BINDING. ONLY THE INFORMATION ISSUED IN WRITING AND ADDED TO THE SPECIFICATIONS BY AN OFFICIAL ADDENDUM IS BINDING.</p> <p><i>Robert L. Yonero</i> SIGNATURE Shuck Construction Company, LLC COMPANY <i>7-7-09</i> DATE</p> <p>REV. 11/96</p>						

SEE REVERSE SIDE FOR TERMS AND CONDITIONS			
SIGNATURE <i>Robert L. Yonero</i>	TELEPHONE 304-366-9497	DATE 7-7-09	
TITLE Operations Manager	FAX 550780688	ADDRESS CHANGES TO BE NOTED ABOVE	



State of West Virginia
 Department of Administration
 Purchasing Division
 2019 Washington Street East
 Post Office Box 50130
 Charleston, WV 25305-0130

Request for Quotation

RFQ NUMBER
DEFK9024

PAGE
7

ADDRESS CORRESPONDENCE TO ATTENTION OF
JOHN ABBOTT
304-558-2544

RFQ COPY
 TYPE NAME/ADDRESS HERE

Shuck Construction Co., LLC
 412 Fairmont Ave, Suite 2
 Fairmont, WV 26554

DIV ENGINEERING & FACILITIES
 NATIONAL GUARD ARMORY
 240 ARMY ROAD

KINGWOOD, WV
 26537 341-6368

DATE PRINTED 04/02/2009	TERMS OF SALE	SHIP VIA	FOB	FREIGHT TERMS
-----------------------------------	---------------	----------	-----	---------------

BID OPENING DATE: **05/13/2009** BID OPENING TIME **01:30PM**

LINE	QUANTITY	UOP	CAT NO	ITEM NUMBER	UNIT PRICE	AMOUNT
CONTRACTORS LICENSE						
<p>WEST VIRGINIA STATE CODE 21-11-2 REQUIRES THAT ALL PERSONS DESIRING TO PERFORM CONTRACTING WORK IN THIS STATE MUST BE LICENSED. THE WEST VIRGINIA CONTRACTORS LICENSING BOARD IS EMPOWERED TO ISSUE THE CONTRACTORS LICENSE. APPLICATIONS FOR A CONTRACTORS LICENSE MAY BE MADE BY CONTACTING THE WEST VIRGINIA DIVISION OF LABOR CAPITOL COMPLEX, BUILDING 3, ROOM 319, CHARLESTON, WV 25305. TELEPHONE: (304) 558-7890.</p> <p>WEST VIRGINIA STATE CODE 21-11-11 REQUIRES ANY PROSPECTIVE BIDDER TO INCLUDE THE CONTRACTORS LICENSE NUMBER ON THEIR BID.</p> <p>BIDDER TO COMPLETE:</p> <p>CONTRACTORS NAME: Shuck Construction Company, LLC</p> <p>CONTRACTORS LICENSE NO.: WV032419</p> <p>THE SUCCESSFUL BIDDER WILL BE REQUIRED TO FURNISH A COPY OF THEIR CONTRACTORS LICENSE PRIOR TO ISSUANCE OF A PURCHASE ORDER/CONTRACT</p> <p>APPLICABLE LAW</p> <p>THE WEST VIRGINIA STATE CODE, PURCHASING DIVISION RULES AND REGULATIONS, AND THE INFORMATION PROVIDED IN THE "REQUEST FOR QUOTATION" ISSUED BY THE PURCHASING DIVISION IS THE SOLE AUTHORITY GOVERNING THIS PROCUREMENT.</p> <p>ANY INFORMATION PROVIDED IN SPECIFICATION MANUALS, OR ANY OTHER SOURCE, VERBAL OR WRITTEN, WHICH CONTRADICTS OR ALTERS THE INFORMATION PROVIDED FROM THE SOURCES AS</p>						

SEE REVERSE SIDE FOR TERMS AND CONDITIONS

SIGNATURE <i>Robert L. James</i>	TELEPHONE 304-366-9497	DATE 7-7-09
TITLE Operations Manager	FEIN 550780688	ADDRESS CHANGES TO BE NOTED ABOVE



State of West Virginia
 Department of Administration
 Purchasing Division
 2019 Washington Street East
 Post Office Box 50130
 Charleston, WV 25305-0130

Request for Quotation

RFQ NUMBER
DEFK9024

PAGE
8

ADDRESS CORRESPONDENCE TO ATTENTION OF
JOHN ABBOTT
304-558-2544

PROPERTY

RFQ COPY
TYPE NAME/ADDRESS HERE

Shuck Construction Co., LLC
 412 Fairmont Ave, Suite 2
 Fairmont, WV 26554

PROPERTY

DIV ENGINEERING & FACILITIES
NATIONAL GUARD ARMORY
240 ARMY ROAD

KINGWOOD, WV
26537

341-6368

DATE PRINTED	TERMS OF SALE	SHIP VIA	F.O.B.	FREIGHT TERMS
04/02/2009				

BID OPENING DATE: **05/13/2009** BID OPENING TIME **01:30PM**

LINE	QUANTITY	UOP	CAT NO	ITEM NUMBER	UNIT PRICE	AMOUNT
<p>DESCRIBED IN THE ABOVE PARAGRAPH IS VOID AND OF NO EFFECT.</p> <p>BANKRUPTCY: IN THE EVENT THE VENDOR/CONTRACTOR FILES FOR BANKRUPTCY PROTECTION, THIS CONTRACT IS AUTOMATICALLY NULL AND VOID, AND IS TERMINATED WITHOUT FURTHER ORDER.</p> <p>REV. 1/2005</p> <p style="text-align: center;">NOTICE</p> <p>A SIGNED BID MUST BE SUBMITTED TO:</p> <p style="text-align: center;">DEPARTMENT OF ADMINISTRATION PURCHASING DIVISION BUILDING 15 2019 WASHINGTON STREET, EAST CHARLESTON, WV 25305-0130</p> <p>THE BID SHOULD CONTAIN THIS INFORMATION ON THE FACE OF THE ENVELOPE OR THE BID MAY NOT BE CONSIDERED:</p> <p>SEALED BID</p> <p>BUYER: JOHN ABBOTT</p> <p>REQ. NO.: DEFK9024</p> <p>BID OPENING DATE: 5/13/2009</p> <p>BID OPENING TIME: 1:30 PM</p> <p>PLEASE PROVIDE A FAX NUMBER IN CASE IT IS NECESSARY 304-366-9407</p>						

SEE REVERSE SIDE FOR TERMS AND CONDITIONS

SIGNATURE <i>Robert L. Gano</i>	TELEPHONE 304-366-9497	DATE 7-7-09
TITLE Operations Manager	FAX 550780688	ADDRESS CHANGES TO BE NOTED ABOVE



State of West Virginia
 Department of Administration
 Purchasing Division
 2019 Washington Street East
 Post Office Box 50130
 Charleston, WV 25305-0130

Request for Quotation

RFQ NUMBER
DEFK9024

PAGE
9

ADDRESS CORRESPONDENCE TO ATTENTION OF:
JOHN ABBOTT
304-558-2544

RFQ COPY
TYPE NAME/ADDRESS HERE

VENDOR

Shuck Construction Co., LLC
 412 Fairmont Ave, Suite 2
 Fairmont, WV 26554

SHIP TO

DIV ENGINEERING & FACILITIES
NATIONAL GUARD ARMORY
240 ARMY ROAD

KINGWOOD, WV
26537 **341-6368**

DATE PRINTED	TERMS OF SALE	SHIP VIA	FOB	FREIGHT TERMS
04/02/2009				

BID OPENING DATE: **05/13/2009** BID OPENING TIME **01:30PM**

LINE	QUANTITY	UOP	CAT NO	ITEM NUMBER	UNIT PRICE	AMOUNT
<p>TO CONTACT YOU REGARDING YOUR BID:</p> <p>-----</p> <p>PLEASE PRINT OR TYPE NAME OF PERSON TO CONTACT CONCERNING THIS QUOTE:</p> <p>-----</p> <p>Robert Yanero 304-366-9497</p> <p>-----</p>						
<p>***** THIS IS THE END OF RFQ DEFK9024 ***** TOTAL:</p>						<p>\$174,511.00</p>

SEE REVERSE SIDE FOR TERMS AND CONDITIONS

SIGNATURE <i>Robert L. Yanero</i>	TELEPHONE 304-366-9497	DATE 7-7-09
TITLE Operations Manager	FAX 550780688	ADDRESS CHANGES TO BE NOTED ABOVE



State of West Virginia
 Department of Administration
 Purchasing Division
 2019 Washington Street East
 Post Office Box 50130
 Charleston, WV 25305-0130

Request for Quotation

RFQ NUMBER
 DEFK9024

PAGE
 1

ADDRESS CORRESPONDENCE TO ATTENTION OF
 JOHN ABBOTT
 304-558-2544

RFQ COPY

TYPE NAME/ADDRESS HERE

Shuck Construction Co., LLC
 412 Fairmont Ave, Suite 2
 Fairmont, WV 26554

S U P P L I E R

DIV ENGINEERING & FACILITIES
 NATIONAL GUARD ARMORY
 240 ARMY ROAD
 KINGWOOD, WV
 26537 341-6368

DATE PRINTED	TERMS OF SALE	SHIP VIA	FOB	FREIGHT TERMS
05/05/2009				

BID OPENING DATE: 05/13/2009 BID OPENING TIME 01:30PM

LINE	QUANTITY	UOP	CAT NO	ITEM NUMBER	UNIT PRICE	AMOUNT
ADDENDUM # 01						
THIS ADDENDUM IS ISSUED TO MODIFY, CLARIFY, & ADD TO THE ORIGINAL REQUEST FOR QUOTATION SPECIFICATIONS, AND ANSWER VENDOR QUESTIONS REGARDING THE PROJECT AND SPECIFICATIONS, PER THE ATTACHED DOCUMENTATION.						
0001	1	LS		031-78		
ROOF VENTILATORS, POWER DRIVEN						
***** THIS IS THE END OF RFQ DEFK9024 ***** TOTAL:						—

SEE REVERSE SIDE FOR TERMS AND CONDITIONS

SIGNATURE <i>Robert L. Jenero</i>	TELEPHONE 304-366-9497	DATE 7-7-09
TITLE Operations Manager	FON 550780688	ADDRESS CHANGES TO BE NOTED ABOVE

WHEN RESPONDING TO RFQ, INDENT NAME AND ADDRESS IN LARGE ABOVE LABELLED SPACES

Addendum #1 -FMS # 4, Kingwood, WV

01 May, 2009

Prepared / Submitted By:  MAJ. Michael J. Beckner
Facilities Manager

RFQ Number: DEFK9024

Exhausts Removal System replacement for WVARNG C&FMO at

FMS # 4, West Virginia Army National Guard

Kingwood, West Virginia 26537

This Addendum forms a part of the Contract Documents and modifies the original Bidding Documents.

**ATTACH THIS ADDENDUM TO THE FRONT COVER OF THE PROJECT MANUAL AND
ACKNOWLEDGE RECEIPT OF THIS ADDENDUM IN THE SPACE PROVIDED ON THE BID FORM.**

CLARIFICATIONS/GENERAL COMMENTS:

Bidding Procedures

All Contractors submitting a bid are required to procure a bid packet from the State of West Virginia - Purchasing Division that contains specific instructions for submitting a bid. Contact Mr. John Abbott at State Purchasing for more information.

Pre-bid Conference

- A. A list of those attending the Pre-bid Conference is included in this addendum (sign in sheet attached)

Comments during Pre-Bid Meeting Minutes


- A. To arrange additional site visits please contact SFC Scott Dixon 304-791-4117.
- B. During the vendors bid proposal period John Abbott will be primary point of contact for any questions. Phone: (304) 558-2544
- C. The contractor shall obtain any required permits for construction at the contractor's expense.
- D. Hours of work shall be Monday through Friday from 07:30 to 16:00. No weekend or holiday work will be permitted; unless approved by on site personnel.
- E. Contractors conducted an on-site survey during pre-bid visit.
- F. A copy of the certified payroll must accompany applications for payment.
- G. Contractor is responsible for field verifying all measurements.
- H. The bid opening is 28 May 2009 at 1:30pm

- I. Awarded Contractor shall provide the on site point of contact to SFC Scott Dixon and Camp Dawson's Front Gate Security Office with a list of all persons that will be on site each day. This list shall be updated and delivered daily upon arriving to work.
- J. Contractor shall keep SFC Scott Dixon and Camp Dawson's Front Gate Security Office informed of all expected deliveries and coordinate according.
- K. Contractor is responsible for all deliveries associated with the project, receiving, loading, unloading, and on site staging is the awarded contractor's responsibility.
- L. Contractor shall coordinate with the facility staff when there is a potential danger for personnel or any of the West Virginia Army National Guards Equipment.
- M. Awarded contractor shall identify a foreman, or person whom is in charge, and present their contact information to SFC Scott Dixon and Camp Dawson's Front Gate Security Office. This person must be available for contact.
- N. The awarded contractor shall perform all coordination between all parties involved in the project including but not limited to; sub-contractors and manufactures. No persons outside of the awarded contractor shall contact nor direct anyone else to contact the West Virginia Army National Guard. All coordination and information shall move through the awarded contractor.
- O. Camp Dawson Billeting will not be available for this project. The awarded contractor will be responsible for making arrangements to billeting off post if they so choose not to commute daily.

CHANGES TO SPECIFICATIONS:

- A. The layout for the vehicular exhaust removal systems has been revised. (Please see attached drawing.) Delete Page 13 layout drawing of the contract and replace with attached drawing.
- B. Contractor shall follow the roof manufactures (Carlisle SynTec Incorporated) recommendations for all roof alterations and repair. All components of the specified roofing system shall be products of Carlisle SynTec Incorporated or accepted by Carlisle as compatible.
- C. All work pertaining to the roof system shall be performed by a qualified roofing contractor, whom has experience working with the Carlisle SynTec Incorporated products. The awarded contractor is responsible for insuring that the roof system is water tight after all alterations.

END OF ADDENDUM

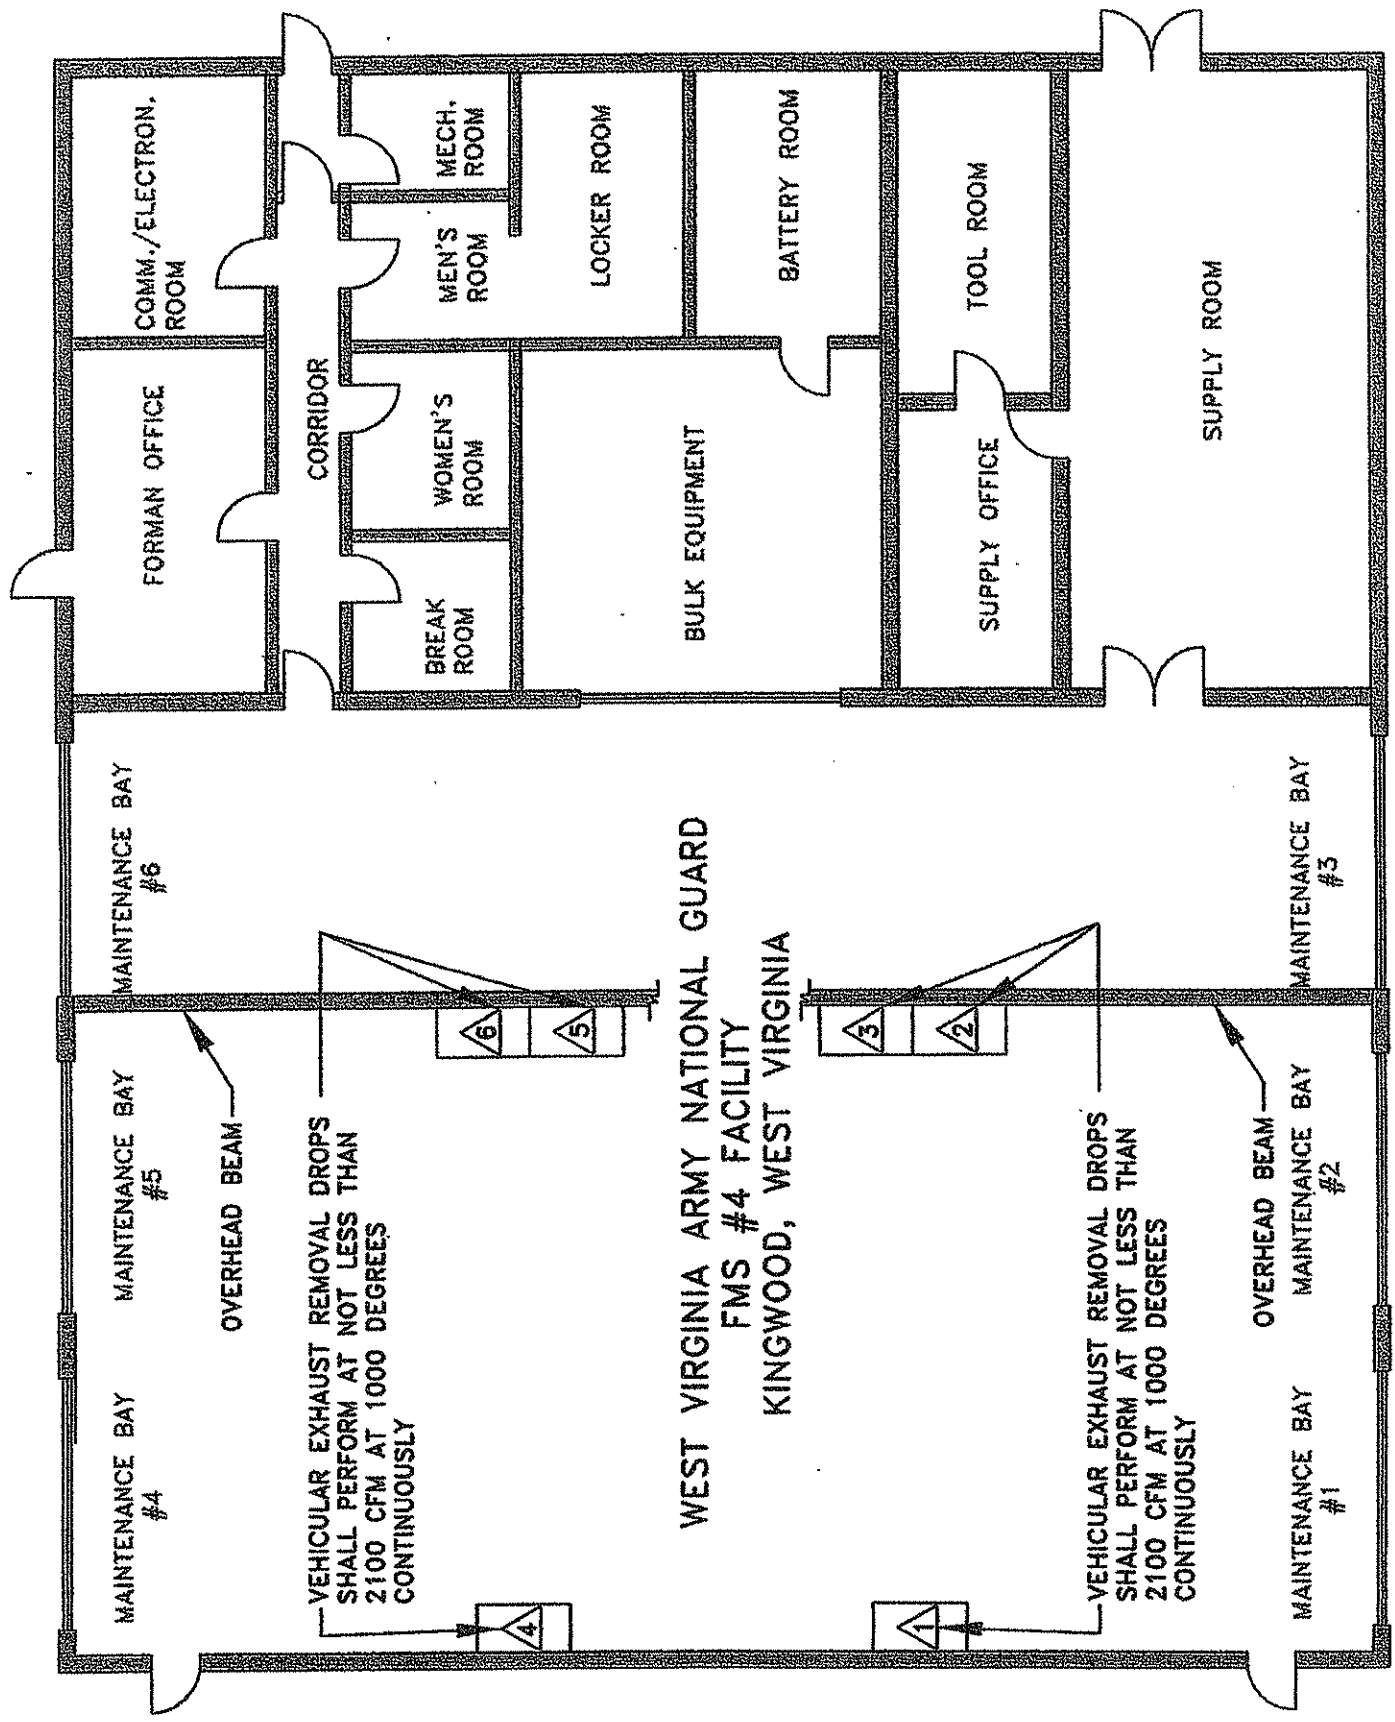

SCALE: NTS

FRONT OF BUILDING



State of West Virginia
 Department of Administration
 Purchasing Division
 2019 Washington Street East
 Post Office Box 50130
 Charleston, WV 25305-0130

Request for Quotation

RFQ NUMBER
DEFK9024

PAGE
1

ADDRESS CORRESPONDENCE TO ATTENTION OF
JOHN ABBOTT
304-558-2544

RFQ COPY
TYPE NAME/ADDRESS HERE

SUBJECT

Shuck Construction Co., LLC
 412 Fairmont Ave, Suite 2
 Fairmont, WV 26554

SHIP TO

DIV ENGINEERING & FACILITIES
NATIONAL GUARD ARMORY
240 ARMY ROAD
KINGWOOD, WV
26537 **341-6368**

DATE PRINTED	TERMS OF SALE	SHIP VIA	F.G.B.	FREIGHT TERMS
05/08/2009				

BID OPENING DATE: **05/28/2009** BID OPENING TIME: **01:30PM**

LINE	QUANTITY	UOP	CAT NO.	ITEM NUMBER	UNIT PRICE	AMOUNT
ADDENDUM #02						
THIS ADDENDUM IS ISSUED TO CLARIFY THE BID OPENING DATE AS BEING ON MAY 28/2009; 1:30 PM						
BID OPENING DATE: 5/28/2009; 1:30 PM						
001	1	LS		031-78		
ROOF VENTILATORS, POWER DRIVEN						
***** THIS IS THE END OF RFQ DEFK9024 ***** TOTAL: _____						

SEE REVERSE SIDE FOR TERMS AND CONDITIONS

SIGNATURE <i>Robert L. James</i>	TELEPHONE 304-366-9497	DATE 7-7-09
TITLE Operations Manager	FAX 550780688	ADDRESS CHANGES TO BE NOTED ABOVE

WHEN RESPONDING TO RFQ, INSERT NAME AND ADDRESS IN SPACE ABOVE LABELED 'VENDOR'



State of West Virginia
 Department of Administration
 Purchasing Division
 2019 Washington Street East
 Post Office Box 50130
 Charleston, WV 25305-0130

Request for Quotation

RFQ NUMBER
DEFK9024

PAGE
1

ADDRESS CORRESPONDENCE TO ATTENTION OF:
JOHN ABBOTT
304-558-2544

RFQ COPY
 TYPE NAME/ADDRESS HERE

VENDOR

Shuck Construction Co., LLC
 412 Fairmont Ave, Suite 2
 Fairmont, WV 26554

SHIP TO

DIV ENGINEERING & FACILITIES
 NATIONAL GUARD ARMORY
 240 ARMY ROAD
 KINGWOOD, WV
 26537 341-6368

DATE PRINTED	TERMS OF SALE	SHIP VIA	FOB	FREIGHT TERMS
05/26/2009				

BID OPENING DATE: **06/25/2009** BID OPENING TIME **01:30PM**

LINE	QUANTITY	UOP	QAT NO.	ITEM NUMBER	UNIT PRICE	AMOUNT
ADDENDUM #03 THIS ADDENDUM IS ISSUED TO EXTEND THE BID OPENING DATE FROM 5/28/2009, TO 6/25/2009. THIS ADDENDUM WILL BE FOLLOWED BY ADDENDUM #04, WHICH WILL CLARIFY, MODIFY, AND/OR ADD TO THE ORIGINAL SPECIFICATIONS. REVISED BID OPENING DATE: 6/25/2009; 1:30 PM						
0001	1	LS		031-78		
				ROOF VENTILATORS, POWER DRIVEN		
***** THIS IS THE END OF RFQ DEFK9024 ***** TOTAL:						_____

SEE REVERSE SIDE FOR TERMS AND CONDITIONS

SIGNATURE *Robert C. James* TELEPHONE **304-366-9497** DATE **7-7-09**

TITLE **Operations Manager** FERN **550780688** ADDRESS CHANGES TO BE NOTED ABOVE

WHEN RESPONDING TO RFQ, INSERT NAME AND ADDRESS IN SPACE ABOVE LABELED 'VENDOR'



State of West Virginia
 Department of Administration
 Purchasing Division
 2019 Washington Street East
 Post Office Box 50130
 Charleston, WV 25305-0130

**Request for
 Quotation**

RFQ NUMBER
DEFK9024

PAGE
1

ADDRESS CORRESPONDENCE TO ATTENTION OF
**JOHN ABBOTT
 304-558-2544**

**RFQ COPY
 TYPE NAME/ADDRESS HERE**

Shuck Construction Co., LLC
 412 Fairmont Ave, Suite 2
 Fairmont, WV 26554

S U B I O

**DIV ENGINEERING & FACILITIES
 NATIONAL GUARD ARMORY
 240 ARMY ROAD
 KINGWOOD, WV
 26537 341-6368**

DATE PRINTED	TERMS OF SALE	SHIP VIA	FOB	FREIGHT TERMS
06/18/2009				

BID OPENING DATE: **07/09/2009** BID OPENING TIME **01:30PM**

LINE	QUANTITY	UOP	CAT NO	ITEM NUMBER	UNIT PRICE	AMOUNT
ADDENDUM #04						
THIS ADDENDUM IS ISSUED TO MODIFY AND CLARIFY THE ORIGINAL REQUEST FOR QUOTATION SPECIFICATIONS, PER THE ATTACHED DOCUMENTATION, AND TO EXTEND THE BID OPENING FROM 6/25/09 TO 7/9/09; 1:30 PM						
REVISED BID OPENING: 7/9/09; 1:30 PM						
001	1	LS	031-78	ROOF VENTILATORS, POWER DRIVEN		
***** THIS IS THE END OF RFQ DEFK9024 ***** TOTAL:						\$174,511.00

SEE REVERSE SIDE FOR TERMS AND CONDITIONS

SIGNATURE: *Robert L. James* TELEPHONE: **304-366-9497** DATE: **7-7-09**

OPERATIONS MANAGER: **550780688**

ADDENDUM NO. 4**FMS # 4, Kingwood, WV****18 June 2009****Prepared By: Jonathan L. Neal****Submitted By: MAJ. Michael J. Beckner
Facilities Manager****RFQ Number: DEFK9024****Exhausts Removal System replacement for WVARNG C&FMO at****FMS # 4, West Virginia Army National Guard****Kingwood, West Virginia 26537**

This Addendum forms a part of the Contract Documents and modifies the original Bidding Documents.

**ATTACH THIS ADDENDUM TO THE FRONT COVER OF THE PROJECT MANUAL AND
ACKNOWLEDGE RECEIPT OF THIS ADDENDUM IN THE SPACE PROVIDED ON THE BID FORM.**

CLARIFICATIONS/GENERAL COMMENTS:**Bidding Procedures**

- A. All Contractors submitting a bid are required to procure a bid packet from the State of West Virginia - Purchasing Division that contains specific instructions for submitting a bid. Contact Mr. John Abbott at State Purchasing for more information.
- B. To arrange additional site visits please contact SFC Scott Dixon 304-791-4117.
- C. During the vendors bid proposal period John Abbott will be primary point of contact for any questions. Phone: (304) 558-2544

FMS # 4

Comments and Responses during Bid Period

- A. Due to the excessive weight of the fans for this system; contractors will be permitted to provide and install a concrete pad to mount the fans on. If a concrete pad is used, it must be constructed/placed in an owner approved location around the building. Contractor shall include concrete pad in the cost of the project.

- B. The owner is aware of the potential size of the hose reels and their weight. Consequently, due to the weight and size of the reels; contractors will be permitted to mount hose reels for bays 3 and 6 on stands. Contractor shall coordinate with the on site representative for the placement of the reel stands.

- C. The owner is aware of the electric load of the new system.

- D. The bid opening date will be extended till 09 July 2009 at 1:30 pm, to accommodate these comments.

END OF ADDENDUM

1.0 GENERAL CONTRACT INFORMATION

Location of project shall be at the West Virginia Army National Guard's FMS # 4 Facility in Kingwood West Virginia. Work shall be completed by with in 180 calendar days of the notice to proceed date; and accepted to include warranty, and testing. A mandatory on-site pre-bid meeting will be held in which failure to attend will result in ineligibility of the bidding process. Agency contact person – Jonathan Neal at 304-561-6550. On site contact person shall be SFC, Scott Dixon at 304-781-4117

The scope of work for this project will be to provide all labor, equipment, materials and accessories for the complete removal of the existing vehicular exhaust removal system, and to provide and install a new vehicular exhaust removal system including all associated parts and labor needed to provide a complete operational vehicular exhaust system. The existing vehicular exhaust removal system shall be removed and disposed of in an environmentally acceptable manner, off site, at the contractor's expense. Contractor shall provide and install an exhaust removal system that meets or exceeds any and all state and federal codes and the specifications of this contract.

Contractor shall provide:

- a) Coordination between all parties involved in the project including but not limited to; sub-contractors and manufactures. No persons outside of the awarded contractor shall contact nor direct anyone else to contact the West Virginia Army National Guard. All coordination and information shall move through the awarded contractor.
- b) The contractor shall obtain any required permits for construction at the contractor's expense.
- c) Demolition and disposal of the existing exhaust removal system, in its entirety, off site at contractor's expense.
- d) Provide all materials and labor to provide a complete project.
- e) Hours of work shall be Monday through Fridays between the hours of 07:30 am to 16:00 pm. No weekend or holiday work will be permitted.
- f) Awarded contractor is to provide a total of six (6) vehicle exhaust removal drops.
- g) After the completion of the installation of the new vehicular exhaust removal system the contractor is responsible for having the new vehicular exhaust removal system tested for operation and compliance with the flow requirements set forth in this contract. This testing shall be completed by a reputable third party source. These testing procedures are to be at the contractors expense. The contractor is responsible for forwarding these results to the West Virginia Army National Guard, Division of Engineering. These results shall be sent to Attention Major Michael Beckner, the Facilities Management Specialist.

1.1 DESIGN RESTRAINTS

The Exhaust removal system needs to have hose adaptors that allow for 2.25 inch through 5 inch exhausts stacks, both vertical top stack and horizontal undercarriage stacks.

The fan size for the new vehicular exhaust removal system shall be designed around the Military's Heavy Expanded Mobility Tactical Truck (HEMTT).

Manufacture: Detroit Diesel Allison

Type: 736 cubic inch, 8 cylinder, 2-stroke, V-type Diesel

Rating: 450 horsepower, @ 2100 rpm

(THE (HEMTT) ENGINE SPECIFICATIONS ARE FOR INFORMATIONAL PURPOSES ONLY.)

1.2 COORDINATION OF TRADES

Ductwork offsets, fittings, and any other accessories required shall be furnished to provide a complete exhaust system installation.

1.3 EQUIPMENT AND FLOW REQUIREMENTS

All fan motors shall be equipped with high temperature bearings.

All six (6) Maintenance Bays (see attached drawing) shall be equipped with an exhaust system that performs at flows not less than 2100 CFM at 1000 degrees continuously. It shall be permitted that one fan can serve more than one single bay as so long as the air flow requirements aforementioned are not compromised.

1.4 DELIVERY AND STORAGE

All equipment delivered and placed in storage shall be housed in a manner to preclude any damage from the weather, humidity and temperature variations, dirt and dust, or other contaminants. Additionally, all ductwork, flexible connections and pipes shall either be capped or plugged until installed.

1.5 FIELD MEASUREMENTS

The Contractor shall become familiar with all details of the work, verify all dimensions in the field, verify all electrical sources, and advise the project manager of any discrepancy before performing the work. Measurements can be obtained at the mandatory pre-bid meeting. Additional site visits may be scheduled through the West Virginia Army National Guard.

1.6 EXHAUST HOSE SYSTEM

Exhaust Hose System shall be rated to withstand continuous run. Exhaust hoses shall be a minimum length of 30' (feet) as to accommodate both top stacks and under carriage stacks.

All six (6) Maintenance Bays shall be equipped with 30' (feet) 10" (inch) diameter flex hose, that will handle 1000 degrees for 72 hours per MI PER 62028.

1.7 TAILPIPE ADAPTERS

Adapters shall be of the tapered-cone type with spring clips or other suitable devices for exhaust pipe attachment. The adapter shall fit 2.25 inch through 5 inch nominal diameter exhaust pipe.

1.8 EXHAUST HOSE SUSPENSION SYSTEM

The exhaust hose suspension system shall be reel type system so that can be lowered to the operating level, when required. The suspension system shall be furnished complete and operational. An electric operated reel type system is required, a mechanical reel is NOT acceptable.

1.9 ELECTRICAL WORK

Contractor shall make all electrical connections on the new vehicular exhaust removal system to provide a working finished product. This includes but not limited to, wiring, conduit, switches, and junction boxes. Electric equipment, including wiring and motor efficiencies, shall be according to all state and federal laws and codes.

2.0 BUILDING SURFACE PENETRATIONS


a) Sleeves or framed openings shall be utilized where duct penetrates building surfaces. Penetrations shall be sealed. Closure collars shall be installed around the duct on both sides of the penetrated surface. Collars shall fit tight against the building surfaces and snugly around the duct.

b) In the event that the roof is penetrated, all roof seals shall be so as to not void the roof warranty.

c) In the event that an existing roof penetration is not utilized, contractor is responsible for sealing the roof penetration in such a way as to not void the roof warranty.

COST \$ \$174,511.00 Total Bid Amount

Shuck Construction Co., LLC
412 Fairmont Ave, Suite 2
Fairmont, WV 26554

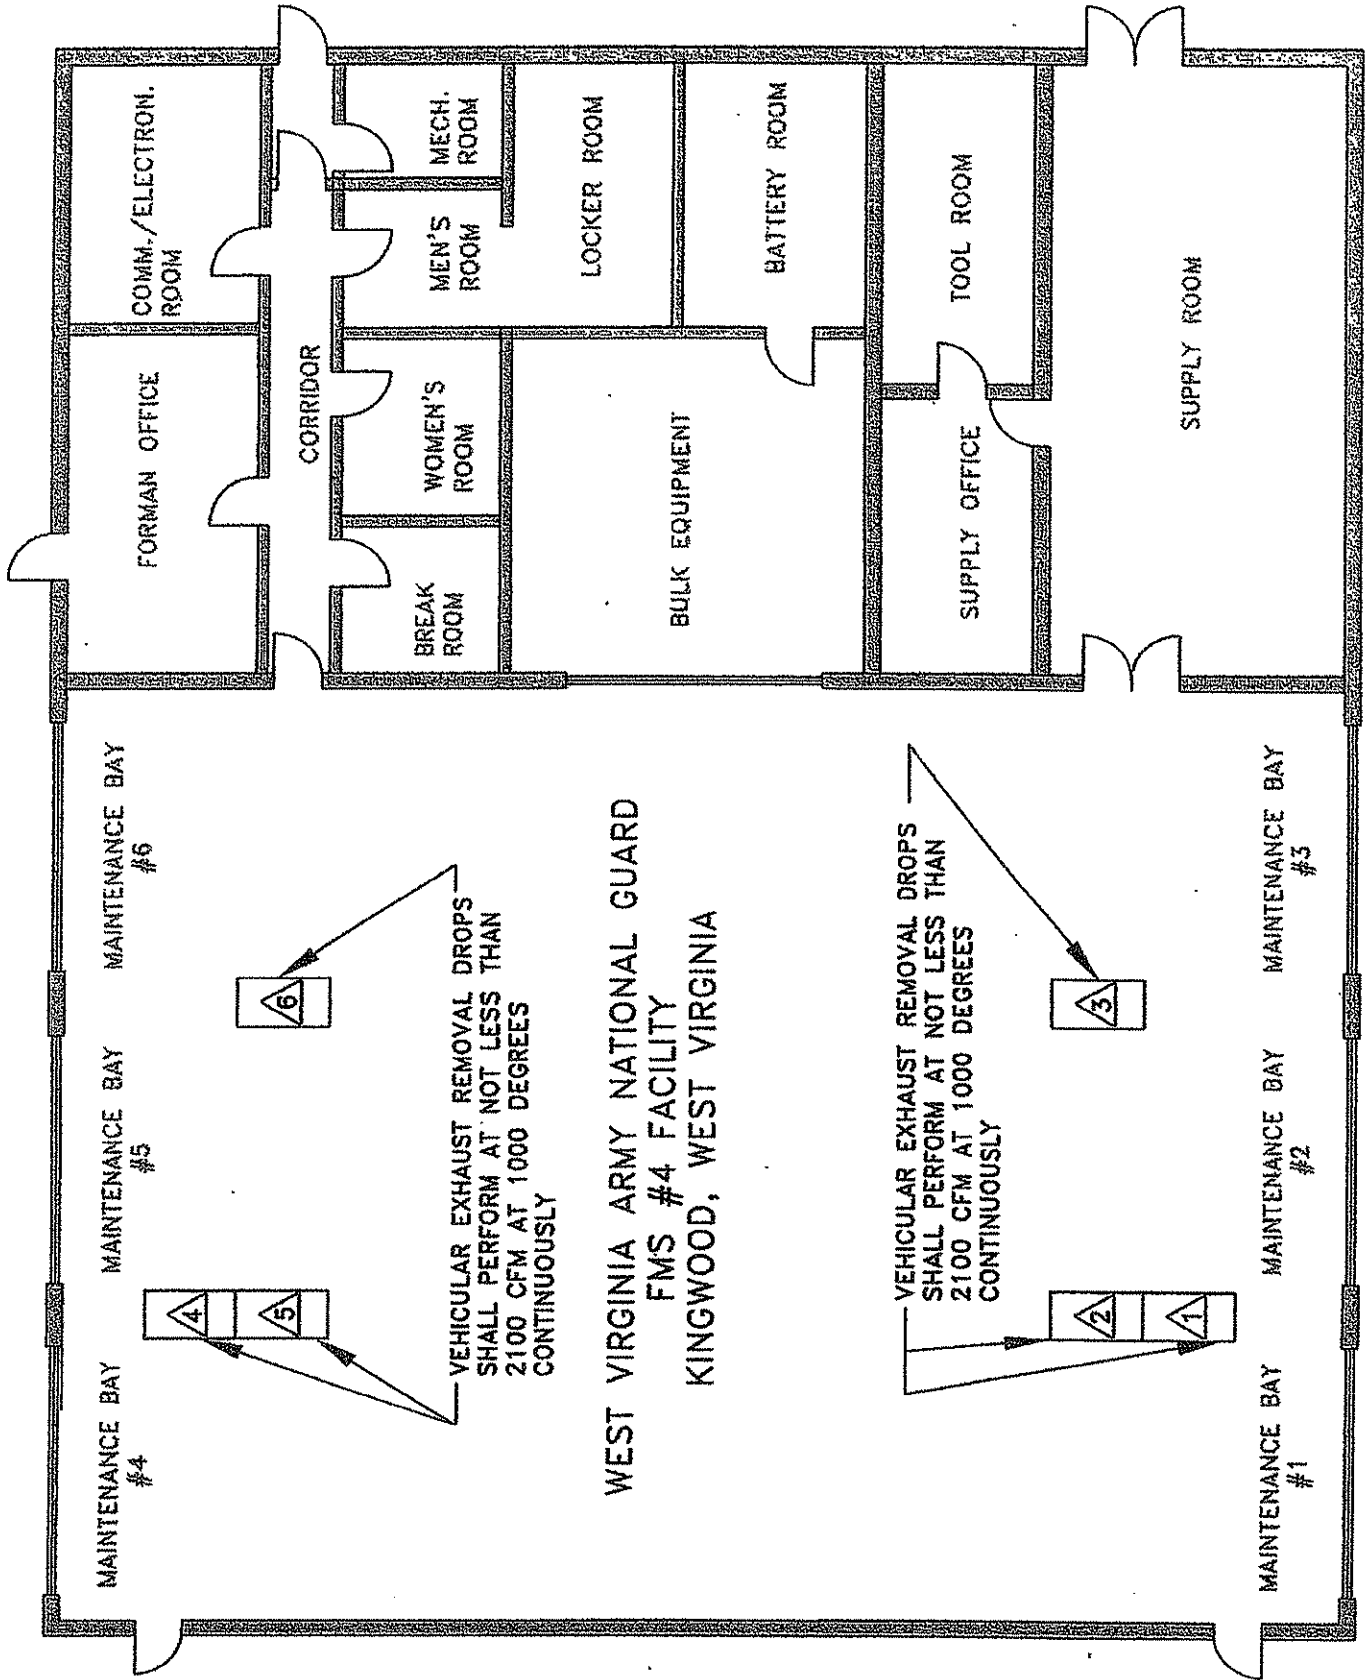

VEHICULAR EXHAUST REMOVAL DROPS SHALL PERFORM AT NOT LESS THAN 2100 CFM AT 1000 DEGREES CONTINUOUSLY

VEHICULAR EXHAUST REMOVAL DROPS SHALL PERFORM AT NOT LESS THAN 2100 CFM AT 1000 DEGREES CONTINUOUSLY

WEST VIRGINIA ARMY NATIONAL GUARD
FMS #4 FACILITY
KINGWOOD, WEST VIRGINIA

SCALE: NTS

FRONT OF BUILDING



State of West Virginia
DRUG FREE WORKPLACE CONFORMANCE AFFIDAVIT
West Virginia Code §21-1D-5

STATE OF West Virginia

COUNTY OF Marion, TO-WIT:

I, Robert Yanero, after being first duly sworn, depose and state as follows:

- 1. I am an employee of Shuck Construction Company, LLC; and,
(Company Name)
- 2. I do hereby attest that Shuck Construction Company, LLC
(Company Name)

maintains a valid written drug free workplace policy and that such policy is in compliance with **West Virginia Code §21-1D-5**.

The above statements are sworn to under the penalty of perjury.


Shuck Construction Company, LLC
(Company Name)

By: Robert L Yanero

Title: Operations Manager

Date: 5-21-09

Taken, subscribed and sworn to before me this 21st day of May 2009

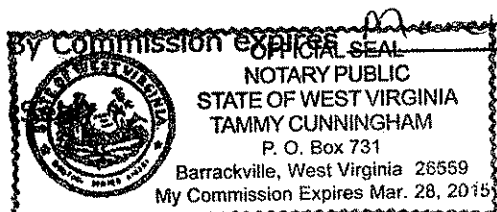

Tammy Cunningham
(Notary Public)

THIS AFFIDAVIT MUST BE SUBMITTED WITH THE BID IN ORDER TO COMPLY WITH WV CODE PROVISIONS. FAILURE TO INCLUDE THE AFFIDAVIT WITH THE BID SHALL RESULT IN DISQUALIFICATION OF THE BID.

STATE OF WEST VIRGINIA
Purchasing Division
PURCHASING AFFIDAVIT

VENDOR OWING A DEBT TO THE STATE:

West Virginia Code §5A-3-10a provides that: No contract or renewal of any contract may be awarded by the state or any of its political subdivisions to any vendor or prospective vendor when the vendor or prospective vendor or a related party to the vendor or prospective vendor is a debtor and the debt owed is an amount greater than one thousand dollars in the aggregate.

PUBLIC IMPROVEMENT CONTRACTS & DRUG-FREE WORKPLACE ACT:

If this is a solicitation for a public improvement construction contract, the vendor, by its signature below, affirms that it has a written plan for a drug-free workplace policy in compliance with Article 1D, Chapter 21 of the *West Virginia Code*. The vendor must make said affirmation with its bid submission. Further, public improvement construction contract may not be awarded to a vendor who does not have a written plan for a drug-free workplace policy in compliance with Article 1D, Chapter 21 of the *West Virginia Code* and who has not submitted that plan to the appropriate contracting authority in timely fashion. For a vendor who is a subcontractor, compliance with Section 5, Article 1D, Chapter 21 of the *West Virginia Code* may take place before their work on the public improvement is begun.

ANTITRUST:

In submitting a bid to any agency for the state of West Virginia, the bidder offers and agrees that if the bid is accepted the bidder will convey, sell, assign or transfer to the state of West Virginia all rights, title and interest in and to all causes of action it may now or hereafter acquire under the antitrust laws of the United States and the state of West Virginia for price fixing and/or unreasonable restraints of trade relating to the particular commodities or services purchased or acquired by the state of West Virginia. Such assignment shall be made and become effective at the time the purchasing agency tenders the initial payment to the bidder.

I certify that this bid is made without prior understanding, agreement, or connection with any corporation, firm, limited liability company, partnership or person or entity submitting a bid for the same materials, supplies, equipment or services and is in all respects fair and without collusion or fraud. I further certify that I am authorized to sign the certification on behalf of the bidder or this bid.

LICENSING:

Vendors must be licensed and in good standing in accordance with any and all state and local laws and requirements by any state or local agency of West Virginia, including, but not limited to, the West Virginia Secretary of State's Office, the West Virginia Tax Department, West Virginia Insurance Commission, or any other state agencies or political subdivision. Furthermore, the vendor must provide all necessary releases to obtain information to enable the Director or spending unit to verify that the vendor is licensed and in good standing with the above entities.

CONFIDENTIALITY:

The vendor agrees that he or she will not disclose to anyone, directly or indirectly, any such personally identifiable information or other confidential information gained from the agency, unless the individual who is the subject of the information consents to the disclosure in writing or the disclosure is made pursuant to the agency's policies, procedures and rules. Vendor further agrees to comply with the Confidentiality Policies and Information Security Accountability Requirements, set forth in <http://www.state.wv.us/admin/purchase/privacy/noticeConfidentiality.pdf>.

Under penalty of law for false swearing (*West Virginia Code §61-5-3*), it is hereby certified that the vendor affirms and acknowledges the information in this affidavit and is in compliance with the requirements as stated.

Vendor's Name: Shuck Construction Company, LLC

Authorized Signature: Robert L. Jensen

Date: 7-7-09

Agency _____
REQ.P.O# _____

BID BOND

KNOW ALL MEN BY THESE PRESENTS, That we, the undersigned, Shuck Construction Company, LLC
of Fairmont, WV, as Principal, and _____
WESTERN SURETY COMPANY, a corporation organized and existing under the laws of the State of _____
South Dakota with its principal office in the City of Sioux Falls, as Surety, are held and firmly bound unto the State
of West Virginia, as Oblige, in the penal sum of 5% of bid amount (\$ 5% of bid amount) for the payment of which,
well and truly to be made, we jointly and severally bind ourselves, our heirs, administrators, executors, successors and assigns.

The Condition of the above obligation is such that whereas the Principal has submitted to the Purchasing Section of the
Department of Administration a certain bid or proposal, attached hereto and made a part hereof, to enter into a contract in writing for
State of West Virginia Department of Administration
Exhaust System Removal/Replacement WV Army National Guard, Kingwood, WV

NOW THEREFORE,

(a) If said bid shall be rejected, or
(b) If said bid shall be accepted and the Principal shall enter into a contract in accordance with the bid or proposal attached
hereto and shall furnish any other bonds and insurance required by the bid or proposal, and shall in all other respects perform the
agreement created by the acceptance of said bid, then this obligation shall be null and void, otherwise this obligation shall remain in full
force and effect. It is expressly understood and agreed that the liability of the Surety for any and all claims hereunder shall, in no event,
exceed the penal amount of this obligation as herein stated.

The Surety, for the value received, hereby stipulates and agrees that the obligations of said Surety and its bond shall be in no
way impaired or affected by any extension of the time within which the Oblige may accept such bid, and said Surety does hereby
waive notice of any such extension.

IN WITNESS WHEREOF, Principal and Surety have hereunto set their hands and seals, and such of them as are corporations
have caused their corporate seals to be affixed hereunto and these presents to be signed by their proper officers, this
9th day of July, 2009.

Principal Corporate Seal

SHUCK CONSTRUCTION COMPANY, LLC
(Name of Principal)

By _____
(Must be President or
Vice President)

President / General Manager
(Title)

Surety Corporate Seal

WESTERN SURETY COMPANY
(Name of Surety)

L. Bouwman **L. Bouwman, Ass't. Sec.**
Attorney-in-Fact

**IMPORTANT -- Surety executing bonds must be licensed in West Virginia to transact surety insurance. Raised corporate seals
must be affixed, a power of attorney must be attached.**

Western Surety Company

POWER OF ATTORNEY - CERTIFIED COPY

Bond No. 70752504

Know All Men By These Presents, that WESTERN SURETY COMPANY, a corporation duly organized and existing under the laws of the State of South Dakota, and having its principal office in Sioux Falls, South Dakota (the "Company"), does by these presents make, constitute and appoint L. Bouwman

its true and lawful attorney(s)-in-fact, with full power and authority hereby conferred, to execute, acknowledge and deliver for and on its behalf as Surety, bonds for:

Principal: Shuck Construction Company, LLC

Obligee: State of West Virginia Department of Administration

Amount: \$500,000.00

and to bind the Company thereby as fully and to the same extent as if such bonds were signed by the Senior Vice President, sealed with the corporate seal of the Company and duly attested by its Secretary, hereby ratifying and confirming all that the said attorney(s)-in-fact may do within the above stated limitations. Said appointment is made under and by authority of the following bylaw of Western Surety Company which remains in full force and effect.

"Section 7. All bonds, policies, undertakings, Powers of Attorney or other obligations of the corporation shall be executed in the corporate name of the Company by the President, Secretary, any Assistant Secretary, Treasurer, or any Vice President or by such other officers as the Board of Directors may authorize. The President, any Vice President, Secretary, any Assistant Secretary, or the Treasurer may appoint Attorneys in Fact or agents who shall have authority to issue bonds, policies, or undertakings in the name of the Company. The corporate seal is not necessary for the validity of any bonds, policies, undertakings, Powers of Attorney or other obligations of the corporation. The signature of any such officer and the corporate seal may be printed by facsimile."

All authority hereby conferred shall expire and terminate, without notice, unless used before midnight of October 9, 2009, but until such time shall be irrevocable and in full force and effect.

In Witness Whereof, Western Surety Company has caused these presents to be signed by its Senior Vice President, Paul T. Bruflat, and its corporate seal to be affixed this 9th day of July, 2009.



WESTERN SURETY COMPANY


Paul T. Bruflat

Paul T. Bruflat Senior Vice President

STATE OF SOUTH DAKOTA
COUNTY OF MINNEHAHA

} ss

On this 9th day of July, in the year 2009, before me, a notary public, personally appeared Paul T. Bruflat, who being to me duly sworn, acknowledged that he signed the above Power of Attorney as the aforesaid officer of WESTERN SURETY COMPANY and acknowledged said instrument to be the voluntary act and deed of said corporation.

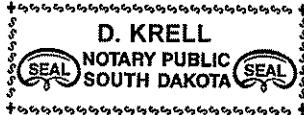

D. Krell

Notary Public - South Dakota

My Commission Expires November 30, 2012

I the undersigned officer of Western Surety Company, a stock corporation of the State of South Dakota, do hereby certify that the attached Power of Attorney is in full force and effect and is irrevocable, and furthermore, that Section 7 of the bylaws of the Company as set forth in the Power of Attorney is now in force.

In testimony whereof, I have hereunto set my hand and seal of Western Surety Company this 9th day of July, 2009.

WESTERN SURETY COMPANY

Paul T. Bruflat

Paul T. Bruflat Senior Vice President

ACKNOWLEDGMENT OF SURETY
(Corporate Officer)

STATE OF SOUTH DAKOTA }
County of Minnehaha } ss

On this 9th day of July, 2009, before me, a Notary Public in

L. Bouwman, Ass't. Sec.

and for said County, personally appeared _____ personally known to me, who being by me duly sworn, did say that he is the aforesaid officer of WESTERN SURETY COMPANY, a corporation duly organized and existing under the laws of the State of South Dakota, that the seal affixed to the foregoing instrument is the corporate seal of said corporation, that the said instrument was signed, sealed and executed on behalf of said corporation by authority of its Board of Directors, and further acknowledge that the said instrument and the execution thereof to be the voluntary act and deed of said corporation.

IN WITNESS WHEREOF, I have hereunto subscribed my name and affixed my official seal the day and year last above written.

My commission expires

J. HEGGEN
My Commission Expires 6-22-2013



Notary Public

MONOXIVENT


Source Capture Systems
 1306 Mill Street, Rock Island, IL 61201
 1-309-794-1000 Fax 1 309-794-1020
 www.monoxivent.com



MARK: EF-2
PROJECT: CAMP DAWSON 2 FANS
DATE: 5/8/2009

Industrial Material Handler Arrangement 9 Clockwise Top Horizontal

Shuck Construction Co., LLC
 412 Fairmont Ave, Suite 2
 Fairmont, WV 26554

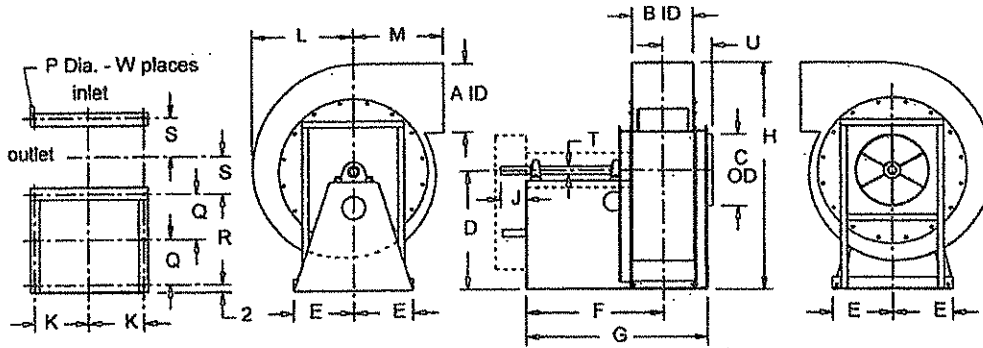

Performance

Qty	Catalog Number	Flow (CFM)	SP (inwc)	Fan RPM	Power (HP)
2	170-MHA-HD	6300	6.00	1749	10.3

Altitude (ft): 0 Temperature (F): 600

Motor Information

HP	RPM	Volts/Ph/Hz	Enclosure	Mounted
20	1725	460/3/60	ODP -SE	Yes

Motor efficiency meets EPACT requirements

Fan Information

Rotation	Discharge	Access
CW	Top Horiz.	9:00

Sound Data Inlet Sound Power by Octave Band

1	2	3	4	5	6	7	8	LwA
105	107	101	96	91	87	81	73	99

Accessories:

- HIGH TEMP PAINT
- WEATHER COVER
- HI TEMP GREASE
- HEAT SHIELD
- SHAFT COOLER
- SHAFT SEAL

Notes:

Heavy Duty Construction Drive Loss(Medium) = 5%

Fan Curve Legend

CFM vs SP	—
CFM vs HP	—
Point of Operation	○
System Curve	---


Dimensions (inches)

A	16	L	23-3/4
B	14-1/4	M	20-1/8
C	17	P	11/16
D	28-1/4	Q	10-3/4
E	13-7/8	R	21-1/2
F	32-9/16	S	9-1/16
G	43	T SD	2-3/16
H	53-5/8	T HD	2-7/16
J	6	U	11-1/2
K	13-1/8	W	8

NOTE: Accessories may affect dimensions shown.

Shipping Weight(lbs)*** 1478

* Based on single speed ODP motor.
 ***Includes fan, motor & accessories.

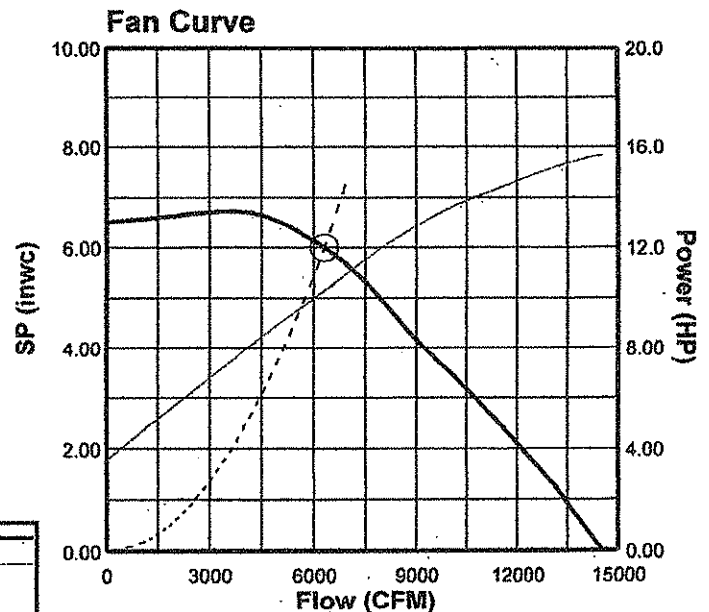



XL Series Hose Reel
Motor Operated
Model: XL-24-3

**TECHNICAL
INFORMATION**

Shuck Construction Co., LLC
412 Fairmont Ave, Suite 2
Fairmont, WV 26554

PROJECT: _____
LOCATION: _____
ARCHITECT: _____
ENGINEER: _____
SALES ENGINEER: _____
DATE: _____


www.monoxivent.com

info@monoxivent.com

309-794-1000

Page: HRMO-29

XL Series Hose Reels - Oversized • 24" Drum Diameter - 3' Drum Width (XL-24-3)

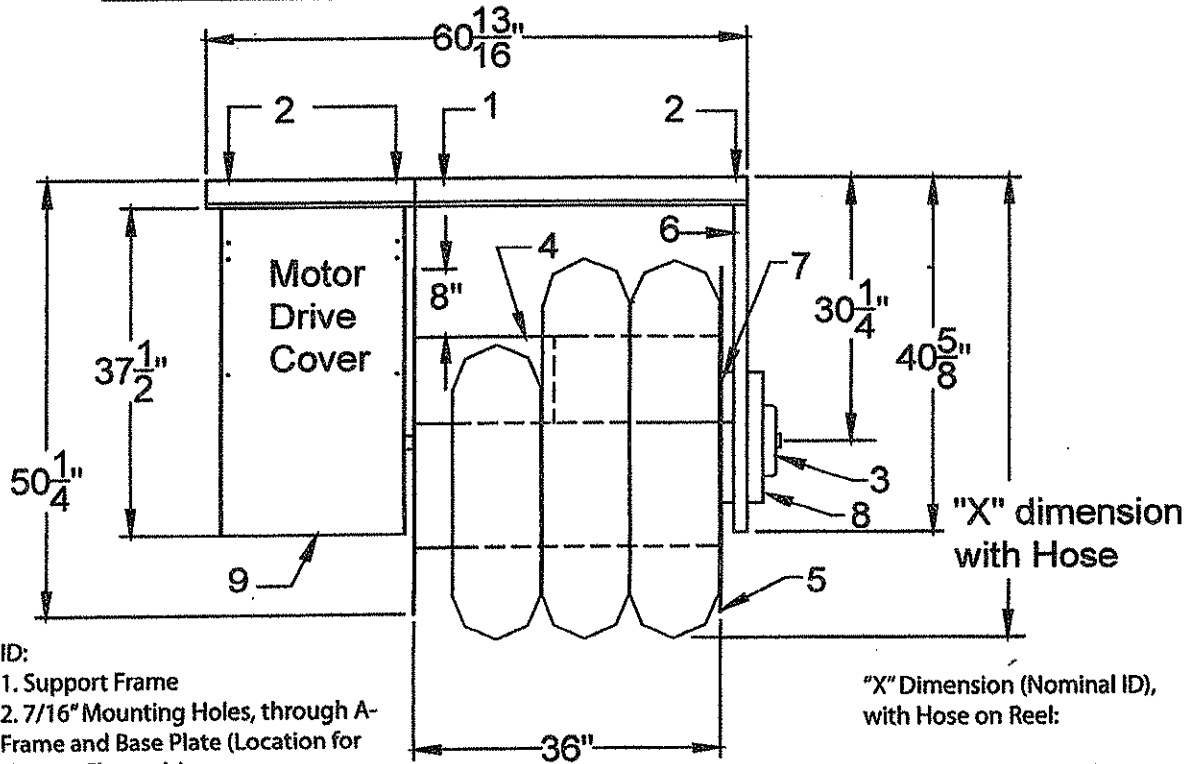

ID:

1. Support Frame
2. 7/16" Mounting Holes, through A-Frame and Base Plate (Location for Hanger Channels)
3. Bearings
4. 16-Gauge Drum
5. 12-Gauge Drum Ends
6. 10-Gauge End Frame
7. Interior outlet bearing sleeve
8. Inner, Outer Ring Outlet
9. 18-Gauge Motor Cover

"X" Dimension (Nominal ID),
with Hose on Reel:

- 8" diameter hose = 51"
- 10" diameter hose = 53"
- 12" diameter hose = 55"

* Note #1: The outside dimension, for the Nominal Hose ID, may vary - please consult factory.

* Note #2: Nominal dimensions, without allowances for materials to hang and support hose reels.

NOTES:

- * XL-24-3: Weight - 620 lbs.
- * Operator: 1/2 HP 115/230/1 or 230/460/3 Chain Driven ODP Motor Assembly, 2-button Up/Down Switch, and Internal Automatic Reset Thermal Overload
- * Optional: Explosion Proof Motor Drive with Push Button Control
- * Hose Reel shall be powder-coated Red (optional stainless steel construction)
- * Contact factory for flex hose options



24" DRUM WIDTH • CAPACITIES

Model	Drum Dia.	Drum W.	Hose Dia.	Hose Capacity
XL-24-3	24"	3'	8"	Up to 35'
	24"	3'	10"	Up to 30'
	24"	3'	12"	Up to 25'



XL Series Hose Reel
Motor Operated
24" Drum

**TECHNICAL
INFORMATION**

Shuck Construction Co., LLC
412 Fairmont Ave, Suite 2
Fairmont, WV 26554

PROJECT: _____
LOCATION: _____
ARCHITECT: _____
ENGINEER: _____
SALES ENGINEER: _____
DATE: _____

www.monoxivent.com

info@monoxivent.com

309-794-1000

Page: HRMO-28

XL Series Hose Reels - Oversized • 24" Drum. Overview

The vehicle exhaust extraction system shall consist of a hose reel with a 120/1, 5.6 A, 600 W chain driven ODP motor assembly. The drive shaft shall be 1-1/2" diameter and run in a four-bolt regreasable flange roller bearing.

Motor to be operated by a 2-button up/down switch. 2-button switch to be either mounted on the wall, column, or switch may be wired directly to the hose reel. When wired directly to hose reel, the power cord is dropped from the reel with the 2-button switch mounted in the box. Strain relief fittings are used at both the box and junction on the hose reel.

The motor and drive assembly shall be covered by an 18-gauge mild steel enclosure. The enclosure will have a removable access panel for motor servicing.

The hose reel shall consist of the following features:

The hose reel side mounting support A frame shall be constructed of 10-gauge mild steel. The A frames shall be securely attached to a one-piece 10-gauge formed steel mounting frame. The top plate has laser cut 7/16" diameter holes for the mounting of the hose reel.

The hose drum shall be constructed of 16-gauge cold rolled steel. The drum shall be formed and rolled to a 36" diameter and strengthened by inner support bars. These bars are secured to the drum end flanges. The drum is pulled tightly against the end flanges.

The drum end flanges shall be constructed of 12-gauge hot rolled steel. The end flange's outer lip shall have a rubber edge guard. Each end flange shall have laser-cut notches to accept pre-cut tabs on the drum. This allows the reel drum and end flanges to mate so the drum is always centered in relationship to the end flange. The drum's inner support bars draw the end flanges securely to the drum for added strength, quality, and reliability.

The hose reel shall have a hose to drum connection fitting, allowing for use of 8", 10", or 12" hose. The connection fitting supports an inner 8", 10", or 12" diameter tube that completes the connection from the extraction hose to the side discharge connection fittings. The side discharge fitting is a complete regreasable fitting and allows for the connection of the discharge duct. The side discharge fitting shall accept 12" diameter duct.

The drum end outlet collar and the A frame support outlet collar shall be formed from 1/4" mild steel. The A-Frame support outlet Collar ID shall be 1/16" larger than the OD of the drum end collar.

A 1/4" UHMW seal flange with a matching bolt hole pattern shall be furnished with the A-frame outlet collar. A 3/8" mild steel bearing bracket will be welded to the interior of the collar. A sleeve-type SOLID-LUBE self lubricating, self-aligning, bearing for extreme industrial applications shall be utilized. The bearing shall be rated for -40 F to 700 F temperatures. As an option, a 1,000 F bearing is available. The drum end outlet collar has a welded 3/8" shaft bracket and 1 1/2" diameter shaft.

The hose reel drum shall also be supplied with a hose tracking bar to guide the hose during the re-coiling function.

The entire hose reel shall be protected by a red polyester powder coating for longevity and to resist corrosion. (Other colors available upon request)

The motor operated hose reel shall be equipped with a manual override lever on the drive assembly.



24" DRUM WIDTH • CAPACITIES

Model	Drum Dia.	Drum W.	Hose Dia.	Hose Capacity
XL-24-3	24"	3'	8"	Up to 35'
	24"	3'	10"	Up to 30'
	24"	3'	12"	Up to 25'
XL-24-5	24"	5'	8"	Up to 65'
	24"	5'	10"	Up to 55'
	24"	5'	12"	Up to 50'
XL-24-7	24"	7'	8"	Up to 95'
	24"	7'	10"	Up to 85'
	24"	7'	12"	Up to 75'

MONOXIVENT
Industry's Most Versatile

2-BUTTON UP-DOWN

**TECHNICAL
INFORMATION**

Shuck Construction Co., LLC
412 Fairmont Ave, Suite 2
Fairmont, WV 26554

PROJECT: _____

LOCATION: _____

ARCHITECT: _____

ENGINEER: _____

SALES ENGINEER: _____

DATE: _____


www.monoxivent.com

info@monoxivent.com

309-794-1000

Page: HRMO-14

MONOXIVENT 2-BUTTON

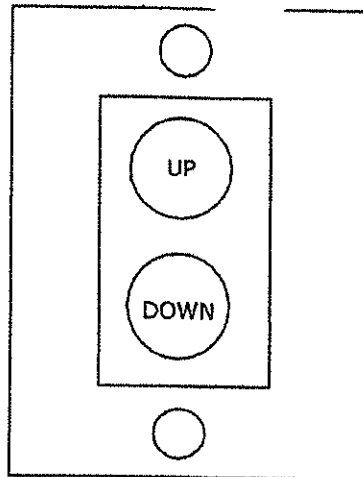

for "up/down" control of motorized hose reel, also available with rocker-switch.

09 - 07



Control Box Starter (CBS)
Electrical Components

**TECHNICAL
INFORMATION**

Shuck Construction Co., LLC
412 Fairmont Ave, Suite 2
Fairmont, WV 26554

PROJECT: _____
LOCATION: _____
ARCHITECT: _____
ENGINEER: _____
SALES ENGINEER: _____
DATE: _____

www.monoxivent.com

info@monoxivent.com


309-794-1000

Page: EF-31

Control Box Starter (CBS) • Electrical Components

NEMA 12 BOX

12" X 10" X 5"

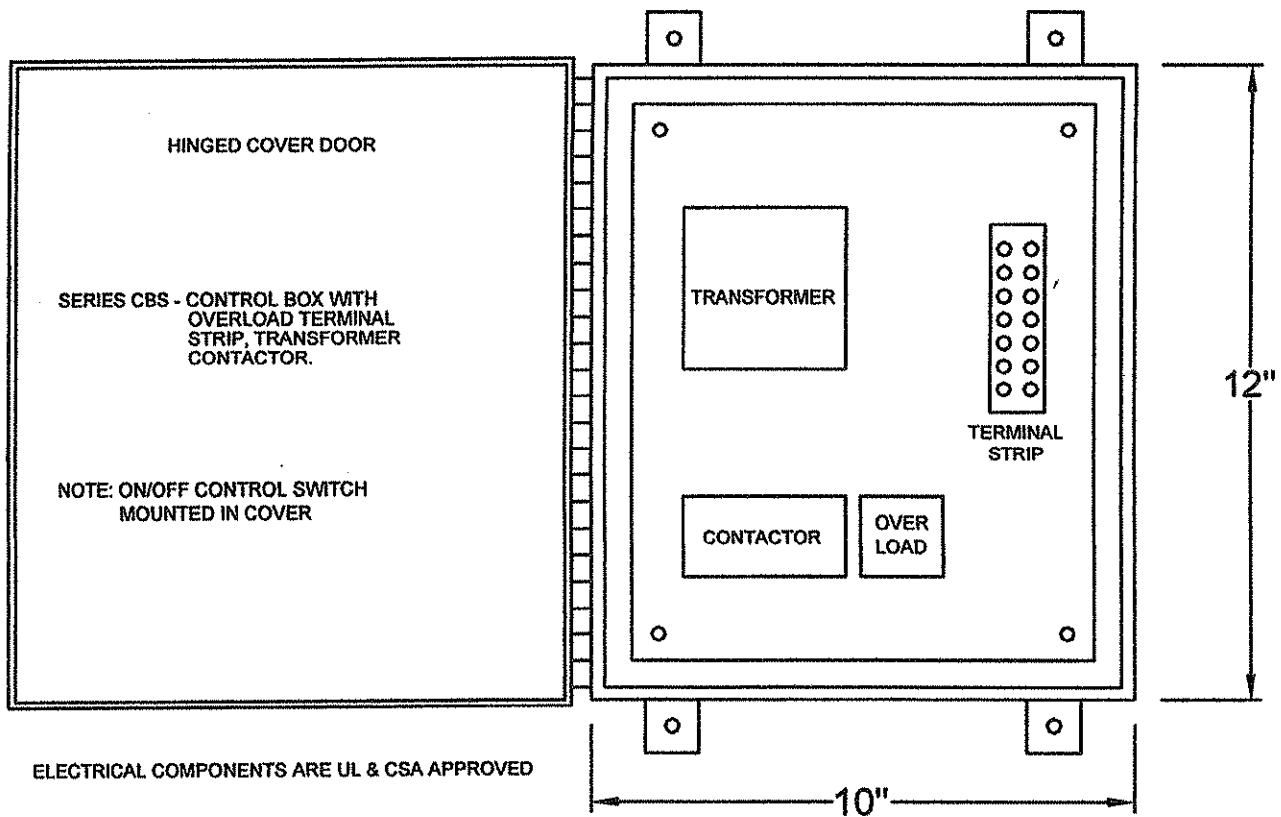

ELECTRICAL COMPONENTS ARE UL & CSA APPROVED



Control Box Starter (CBS)
Wiring Diagram

**TECHNICAL
INFORMATION**

Shuck Construction Co., LLC
412 Fairmont Ave, Suite 2
Fairmont, WV 26554

PROJECT: _____
LOCATION: _____
ARCHITECT: _____
ENGINEER: _____
SALES ENGINEER: _____
DATE: _____

www.monoxivent.com

info@monoxivent.com

309-794-1000

Page: EF-32

Control Box Starter (CBS) • Wiring Diagram

