



State of West Virginia  
 Department of Administration  
 Purchasing Division  
 2019 Washington Street East  
 Post Office Box 50130  
 Charleston, WV 25305-0130

# Request for Quotation

RFQ NUMBER:  
**PTR10035**

PAGE:  
**1**

ADDRESS CORRESPONDENCE TO ATTENTION OF:  
**FRANK WHITTAKER**  
**304-558-2316**

RFQ COPY  
 TYPE NAME/ADDRESS HERE  
**LNI Custom Mfg, Inc.**  
**12536 Chadron Ave.**  
**Hawthorne, CA 90250**

DIVISION OF PUBLIC TRANSIT  
 BUILDING 5, ROOM 906  
 1900 KANAWHA BOULEVARD, EAST  
 CHARLESTON, WV  
 25305-0432 304-558-0428

DATE PRINTED	TERMS OF SALE	SHIP VIA	FOB	FREIGHT TERMS
02/18/2010				

BID OPENING DATE: **03/16/2010** BID OPENING TIME: **01:30PM**

LINE	QUANTITY	UOP	CAT. NO.	ITEM NUMBER	UNIT PRICE	AMOUNT
0001	1	PM		395-30-99-001		
<p>PRE-ENGINEERED BUS PASSENGER SHELTERS</p> <p>THE WEST VIRGINIA PURCHASING DIVISION, FOR THE AGENCY, THE WEST VIRGINIA DIVISION OF PUBLIC TRANSIT IS REQUESTING QUOTATIONS FOR PRE-ENGINEERED BUS PASSENGER SHELTERS, SOLAR LIGHTING SYSTEM FOR BUS SHELTERS, AND SOLAR POWERED TRANSIT STOPS PER THE ATTACHED SPECIFICATIONS.</p> <p>EXHIBIT 3</p> <p>LIFE OF CONTRACT: THIS CONTRACT BECOMES EFFECTIVE ON ..... AND EXTENDS FOR A PERIOD OF ONE (1) YEAR OR UNTIL SUCH "REASONABLE TIME" THEREAFTER AS IS NECESSARY TO OBTAIN A NEW CONTRACT OR RENEW THE ORIGINAL CONTRACT. THE "REASONABLE TIME" PERIOD SHALL NOT EXCEED TWELVE (12) MONTHS. DURING THIS "REASONABLE TIME" THE VENDOR MAY TERMINATE THIS CONTRACT FOR ANY REASON UPON GIVING THE DIRECTOR OF PURCHASING 30 DAYS WRITTEN NOTICE.</p> <p>UNLESS SPECIFIC PROVISIONS ARE STIPULATED ELSEWHERE IN THIS CONTRACT DOCUMENT, THE TERMS, CONDITIONS AND PRICING SET HEREIN ARE FIRM FOR THE LIFE OF THE CONTRACT.</p> <p>RENEWAL: THIS CONTRACT MAY BE RENEWED UPON THE MUTUAL WRITTEN CONSENT OF THE SPENDING UNIT AND VENDOR, SUBMITTED TO THE DIRECTOR OF PURCHASING THIRTY (30) DAYS PRIOR TO THE EXPIRATION DATE. SUCH RENEWAL SHALL BE IN ACCORDANCE WITH THE TERMS AND CONDITIONS OF THE</p>						

RECEIVED

2010 MAR 16 AM 10:25

WV PURCHASING DIVISION

SEE REVERSE SIDE FOR TERMS AND CONDITIONS			
SIGNATURE	TELEPHONE	DATE	
<i>[Signature]</i>	310 505-7432	3/15/2010	
TITLE	FEIN	ADDRESS CHANGES TO BE NOTED ABOVE	
President	95-4537659		

WHEN RESPONDING TO RFQ, INSERT NAME AND ADDRESS IN SPACE ABOVE LABELED 'VENDOR'

**GENERAL TERMS & CONDITIONS**  
**REQUEST FOR QUOTATION (RFQ) AND REQUEST FOR PROPOSAL (RFP)**

1. Awards will be made in the best interest of the State of West Virginia.
2. The State may accept or reject in part, or in whole, any bid.
3. Prior to any award, the apparent successful vendor must be properly registered with the Purchasing Division and have paid the required \$125 fee.
4. All services performed or goods delivered under State Purchase Order/Contracts are to be continued for the term of the Purchase Order/Contracts, contingent upon funds being appropriated by the Legislature or otherwise being made available. In the event funds are not appropriated or otherwise available for these services or goods this Purchase Order/Contract becomes void and of no effect after June 30.
5. Payment may only be made after the delivery and acceptance of goods or services.
6. Interest may be paid for late payment in accordance with the *West Virginia Code*.
7. Vendor preference will be granted upon written request in accordance with the *West Virginia Code*.
8. The State of West Virginia is exempt from federal and state taxes and will not pay or reimburse such taxes.
9. The Director of Purchasing may cancel any Purchase Order/Contract upon 30 days written notice to the seller.
10. The laws of the State of West Virginia and the *Legislative Rules* of the Purchasing Division shall govern the purchasing process.
11. Any reference to automatic renewal is hereby deleted. The Contract may be renewed only upon mutual written agreement of the parties.
12. **BANKRUPTCY:** In the event the vendor/contractor files for bankruptcy protection, the State may deem this contract null and void, and terminate such contract without further order.
13. **HIPAA BUSINESS ASSOCIATE ADDENDUM:** The West Virginia State Government HIPAA Business Associate Addendum (BAA), approved by the Attorney General, is available online at [www.state.wv.us/admin/purchase/vrc/hipaa.htm](http://www.state.wv.us/admin/purchase/vrc/hipaa.htm) and is hereby made part of the agreement. Provided that the Agency meets the definition of a Cover Entity (45 CFR §160.103) and will be disclosing Protected Health Information (45 CFR §160.103) to the vendor.
14. **CONFIDENTIALITY:** The vendor agrees that he or she will not disclose to anyone, directly or indirectly, any such personally identifiable information or other confidential information gained from the agency, unless the individual who is the subject of the information consents to the disclosure in writing or the disclosure is made pursuant to the agency's policies, procedures, and rules. Vendor further agrees to comply with the Confidentiality Policies and Information Security Accountability Requirements, set forth in <http://www.state.wv.us/admin/purchase/privacy/noticeConfidentiality.pdf>.
15. **LICENSING:** Vendors must be licensed and in good standing in accordance with any and all state and local laws and requirements by any state or local agency of West Virginia, including, but not limited to, the West Virginia Secretary of State's Office, the West Virginia Tax Department, and the West Virginia Insurance Commission. The vendor must provide all necessary releases to obtain information to enable the director or spending unit to verify that the vendor is licensed and in good standing with the above entities.
16. **ANTITRUST:** In submitting a bid to any agency for the State of West Virginia, the bidder offers and agrees that if the bid is accepted the bidder will convey, sell, assign or transfer to the State of West Virginia all rights, title and interest in and to all causes of action it may now or hereafter acquire under the antitrust laws of the United States and the State of West Virginia for price fixing and/or unreasonable restraints of trade relating to the particular commodities or services purchased or acquired by the State of West Virginia. Such assignment shall be made and become effective at the time the purchasing agency tenders the initial payment to the bidder.

I certify that this bid is made without prior understanding, agreement, or connection with any corporation, firm, limited liability company, partnership, or person or entity submitting a bid for the same material, supplies, equipment or services and is in all respects fair and without collusion or fraud. I further certify that I am authorized to sign the certification on behalf of the bidder or this bid.

**INSTRUCTIONS TO BIDDERS**

1. Use the quotation forms provided by the Purchasing Division. Complete all sections of the quotation form.
2. Items offered must be in compliance with the specifications. Any deviation from the specifications must be clearly indicated by the bidder. Alternates offered by the bidder as **EQUAL** to the specifications must be clearly defined. A bidder offering an alternate should attach complete specifications and literature to the bid. The Purchasing Division may waive minor deviations to specifications.
3. Unit prices shall prevail in case of discrepancy. All quotations are considered F.O.B. destination unless alternate shipping terms are clearly identified in the quotation.
4. All quotations must be delivered by the bidder to the office listed below prior to the date and time of the bid opening. Failure of the bidder to deliver the quotations on time will result in bid disqualifications: Department of Administration, Purchasing Division, 2019 Washington Street East, P.O. Box 50130, Charleston, WV 25305-0130
5. Communication during the solicitation, bid, evaluation or award periods, except through the Purchasing Division, is strictly prohibited (W.Va. C.S.R. §148-1-6.6).



State of West Virginia  
 Department of Administration  
 Purchasing Division  
 2019 Washington Street East  
 Post Office Box 50130  
 Charleston, WV 25305-0130

# Request for Quotation

RFQ NUMBER  
 PTR10035

PAGE  
 2

ADDRESS CORRESPONDENCE TO ATTENTION OF  
 FRANK WHITTAKER  
 304-558-2316

RFQ COPY  
 TYPE NAME/ADDRESS HERE

DIVISION OF PUBLIC TRANSIT  
 BUILDING 5, ROOM 906  
 1900 KANAWHA BOULEVARD, EAST  
 CHARLESTON, WV  
 25305-0432 304-558-0428

DATE PRINTED	TERMS OF SALE	SHIP VIA	F.O.B.	FREIGHT TERMS
02/18/2010				

BID OPENING DATE: 03/16/2010 BID OPENING TIME 01:30PM

LINE	QUANTITY	UOP	CAT NO	ITEM NUMBER	UNIT PRICE	AMOUNT
<p>ORIGINAL CONTRACT AND SHALL BE LIMITED TO TWO (2) ONE (1) YEAR PERIODS.</p> <p>CANCELLATION: THE DIRECTOR OF PURCHASING RESERVES THE RIGHT TO CANCEL THIS CONTRACT IMMEDIATELY UPON WRITTEN NOTICE TO THE VENDOR IF THE COMMODITIES AND/OR SERVICE SUPPLIED ARE OF AN INFERIOR QUALITY OR DO NOT CONFORM TO THE SPECIFICATIONS OF THE BID AND CONTRACT HEREIN.</p> <p>OPEN MARKET CLAUSE: THE DIRECTOR OF PURCHASING MAY AUTHORIZE A SPENDING UNIT TO PURCHASE ON THE OPEN MARKET, WITHOUT THE FILING OF A REQUISITION OR COST ESTIMATE, ITEMS SPECIFIED ON THIS CONTRACT FOR IMMEDIATE DELIVERY IN EMERGENCIES DUE TO UNFORESEEN CAUSES (INCLUDING BUT NOT LIMITED TO DELAYS IN TRANSPORTATION OR AN UNANTICIPATED INCREASE IN THE VOLUME OF WORK.)</p> <p>QUANTITIES: QUANTITIES LISTED IN THE REQUISITION ARE APPROXIMATIONS ONLY, BASED ON ESTIMATES SUPPLIED BY THE STATE SPENDING UNIT. IT IS UNDERSTOOD AND AGREED THAT THE CONTRACT SHALL COVER THE QUANTITIES ACTUALLY ORDERED FOR DELIVERY DURING THE TERM OF THE CONTRACT, WHETHER MORE OR LESS THAN THE QUANTITIES SHOWN.</p> <p>ORDERING PROCEDURE: SPENDING UNIT(S) SHALL ISSUE A WRITTEN STATE CONTRACT ORDER (FORM NUMBER WV-39) TO THE VENDOR FOR COMMODITIES COVERED BY THIS CONTRACT. THE ORIGINAL COPY OF THE WV-39 SHALL BE MAILED TO THE VENDOR AS AUTHORIZATION FOR SHIPMENT, A SECOND COPY MAILED TO THE PURCHASING DIVISION, AND A THIRD COPY RETAINED BY THE SPENDING UNIT.</p> <p>BANKRUPTCY: IN THE EVENT THE VENDOR/CONTRACTOR FILES FOR BANKRUPTCY PROTECTION, THE STATE MAY DEEM THE CONTRACT NULL AND VOID, AND TERMINATE SUCH CONTRACT</p>						

SEE REVERSE SIDE FOR TERMS AND CONDITIONS

SIGNATURE	TELEPHONE	DATE
TITLE	FERN	ADDRESS CHANGES TO BE NOTED ABOVE

WHEN RESPONDING TO RFQ, INSERT NAME AND ADDRESS IN SPACE ABOVE LABELED 'VENDOR'



State of West Virginia  
 Department of Administration  
 Purchasing Division  
 2019 Washington Street East  
 Post Office Box 50130  
 Charleston, WV 25305-0130

# Request for Quotation

RFQ NUMBER  
 PTR10035

PAGE  
 3

ADDRESS CORRESPONDENCE TO ATTENTION OF  
 FRANK WHITTAKER  
 304-558-2316

VENDOR

RFQ COPY  
 TYPE NAME/ADDRESS HERE

SUPPLIER

DIVISION OF PUBLIC TRANSIT  
 BUILDING 5, ROOM 906  
 1900 KANAWHA BOULEVARD, EAST  
 CHARLESTON, WV  
 25305-0432 304-558-0428

DATE PRINTED	TERMS OF SALE	SHIP VIA	FOB	FREIGHT TERMS
02/18/2010				

BID OPENING DATE: 03/16/2010 BID OPENING TIME 01:30PM

LINE	QUANTITY	UOP	CAT NO	ITEM NUMBER	UNIT PRICE	AMOUNT
<p>WITHOUT FURTHER ORDER.</p> <p>THE TERMS AND CONDITIONS CONTAINED IN THIS CONTRACT SHALL SUPERSEDE ANY AND ALL SUBSEQUENT TERMS AND CONDITIONS WHICH MAY APPEAR ON ANY ATTACHED PRINTED DOCUMENTS SUCH AS PRICE LISTS, ORDER FORMS, SALES AGREEMENTS OR MAINTENANCE AGREEMENTS, INCLUDING ANY ELECTRONIC MEDIUM SUCH AS CD-ROM.</p> <p>REV. 05/26/2009</p> <p style="text-align: center;">NOTICE</p> <p>A SIGNED BID MUST BE SUBMITTED TO:</p> <p style="text-align: center;">DEPARTMENT OF ADMINISTRATION          PURCHASING DIVISION          BUILDING 15          2019 WASHINGTON STREET, EAST          CHARLESTON, WV 25305-0130</p> <p>THE BID SHOULD CONTAIN THIS INFORMATION ON THE FACE OF THE ENVELOPE OR THE BID MAY NOT BE CONSIDERED:</p> <p>SEALED BID</p> <p>BUYER: 44</p> <p>RFQ. NO.: PTR10035</p> <p>BID OPENING DATE: 03/16/2010</p> <p>BID OPENING TIME: 1:30 PM</p>						

SEE REVERSE SIDE FOR TERMS AND CONDITIONS

SIGNATURE	TELEPHONE	DATE
-----------	-----------	------

TITLE	FEIN	ADDRESS CHANGES TO BE NOTED ABOVE
-------	------	-----------------------------------

WHEN RESPONDING TO RFQ, INSERT NAME AND ADDRESS IN SPACE ABOVE LABELED 'VENDOR'



State of West Virginia  
 Department of Administration  
 Purchasing Division  
 2019 Washington Street East  
 Post Office Box 50130  
 Charleston, WV 25305-0130

# Request for Quotation

RFQ NUMBER:  
**PTR10035**

PAGE:  
**4**

ADDRESS CORRESPONDENCE TO ATTENTION OF:  
**FRANK WHITTAKER  
 304-558-2316**

VENDOR

RFQ COPY  
 TYPE NAME/ADDRESS HERE

SHIP TO

DIVISION OF PUBLIC TRANSIT  
 BUILDING 5, ROOM 906  
 1900 KANAWHA BOULEVARD, EAST  
 CHARLESTON, WV  
 25305-0432 304-558-0428

DATE PRINTED	TERMS OF SALE	SHIP VIA	FOB	FREIGHT TERMS
02/18/2010				

BID OPENING DATE: **03/16/2010** BID OPENING TIME **01:30PM**

LINE	QUANTITY	UOP	CAT NO	ITEM NUMBER	UNIT PRICE	AMOUNT
PLEASE PROVIDE A FAX NUMBER IN CASE IT IS NECESSARY TO CONTACT YOU REGARDING YOUR BID: ----- CONTACT PERSON (PLEASE PRINT CLEARLY): -----  ***** THIS IS THE END OF RFQ PTR10035 ***** TOTAL: _____						

SEE REVERSE SIDE FOR TERMS AND CONDITIONS

SIGNATURE	TELEPHONE	DATE
TITLE	FEIN	ADDRESS CHANGES TO BE NOTED ABOVE

WHEN RESPONDING TO RFQ, INSERT NAME AND ADDRESS IN SPACE ABOVE LABELED 'VENDOR'

Bus Passenger Shelters  
Specifications  
PTR10035

**1.0 GENERAL**

**1.1 SCOPE**

The following specifications cover the design, fabrication and installation of pre-engineered bus passenger shelters. The bus passenger shelters shall protect against the environmental elements, and is intended to serve as a passenger waiting shelter, or in general as a protection from inclement weather.

The vendor shall comply with all applicable federal and state regulations in the manufacturing for the passenger bus shelters.

All units or parts not specified shall be manufacturer's best quality and shall conform in material, design or workmanship to the best practice known. All parts shall be new. No parts will be accepted if used, reconditioned or obsolete.

The price for each passenger bus shelter is suggest to be submitted in whole dollars only and freight and shipping charges to various locations in West Virginia shall be included. The award of the bid may be made to multiple vendors.

**1.2 STANDARDS**

Shelter framework, wall and roof panels, equipment and related hardware shall be furnished by a manufacturer regularly engaged in the manufacturing of such products. All passenger bus shelter construction shall conform to construction standards of ASCE. All shelters shall be designed to withstand at minimum dead loads of 40 pfs and wind load of over 80 mph.

The passenger bus shelters must meet all Federal specification requirements and other requirements listed below:

1. Federal Specifications (Fed. Spec.):
  - a) QQ-A-200/9C (1)....Extruded aluminum members 6063-T5
  - b) HH-I-521B....Insulation board, Thermal, Semi-Rigid Polyurethane.
  - c) TT-S-001657....Sealants, Type 1.
2. American Society for Testing Materials (ASTM):
  - a) C-920-79....Elastomeric Joint Sealants Type S, Class 12, Grade NS
  - b) C-518....Insulation Board, Semi-Rigid Polyurethane.
  - c) E-84....Standards method of test for surface burning characteristics of building materials.
3. American National Standards Institute (ANSI): ANSI A58.1....Gravity and Lateral Loads Design.
4. Uniform Federal Accessibility Standards: FED-STD-795, 4/1/88.....4.13 Door Accessibility.

5. The Aluminum Association (AA): Designation System for Aluminum Finishes (March 1973).
6. International Conference of Building Officials, Uniform Building Code.
7. Public Law 101-336: Americans with Disabilities Act of 1990 (ADA).
8. Public Law 102-585: Veterans Health Care Act of 1992, Sec. 526

### **1.3 SUBMITTALS**

The following drawings and documentation shall be furnished:

1. Shop drawings shall show wall and roof panels; details of materials, fabrication and assembly; framing profiles; fastener types and locations, flashing, and seal details if applicable.
2. Erection drawings: Provide instructions and drawings, and develop erection procedures to enable field installation or repair of shelter. The delivery of each shelter shall be shipped in a protected form to ensure no damage upon delivery.
3. Manufacturer's literature and data, provide manufacturer's information for wall and roof panels, and all accessories and equipment furnished.
4. A detail set of pad specifications for each size of passenger bus shelter must be submitted with each shelter and a sample copy with bid.
5. The bidder must submit warranty, photo and literature information for each type of bus shelter that will be bid.
6. The bidder shall submit a color sample chart for each required color selection with bid.
7. The bidder shall submit a certification that all materials comply with the specification and are suitable for the intended application.

### **2.0 PRODUCT**

#### **2.1 STRUCTURAL FRAMING**

1. The shelter framework (columns, sills, and headers) shall be fabricated using 6063-T5 extruded aluminum members (Fed. Spec. QQ-A-200/9C(1)).
2. Extrusion shapes shall be engineered to provide a framework of adequate structural integrity to satisfy the uniform building code (UBC), and to meet the requirements for snow, wind, and seismic loading for the location(s) being considered.
3. Framing members shall be at a minimum of 2.5" x 2.5" x 1/8" thick square extruded aluminum tubes. Mullions shall be 1.5" x 2.5" x 1/8" thick extruded aluminum tubes. Larger framing members to be used when required.
4. The framework shall be assembled with only stainless steel and aluminum fasteners to prevent rusting or electrolytic interaction with framing members.
5. Shelter framing components and the method of fastening them to the supporting foundations shall be capable of withstanding lateral loads per ANSI A58.1, the UBC, or applicable local building codes, whichever is more stringent.
6. Method of mounting shelter to concrete pad shall allow adjustment to varying sidewalk or mounting conditions. The base of the shelter columns shall be designed to accept both internal and external base flanges. If external base flanges are used, they shall have same anodized or duranodic finish as bus shelter. Painted flanges will not be accepted.
7. Bus Shelter posts shall contain internal drainage weep holes to prevent condensation build-up.
8. The entire shelter must be the same color on all metal components.

## 2.2 ROOF

### 2.2.1 STANDARD PASSENGER BUS SHELTER

The standard passenger bus shelter roof specification shall be aluminum roof panels in the barrel vault shape. Color shall be the same as the rest of the bus shelter which will be the choice of each transit system. Tolar Model 13NALD –PM, Duo-Gard, Brasco, Columbia Equipment Company or Equal.

The roof shall be enclosed both top and bottom by continuous, compressed gaskets of expanded EPT rubber or neoprene SCE41, with adhesive backing and shall be leak and condensation proof. All roof seams and joints between dome and aluminum shall be continuously sealed with premium construction grade silicone. Roof shall be held in place by stainless steel bolts. NO snap in members will be permitted. The roof can be wider than the side panels. The side panels are width requirements.

**It is recommended that the vendor supply a color chart with bid. No white dome will be accepted.**

### 2.2.2 VICTORIAN STYLE PASSENGER BUS SHELTER

The Victorian style passenger bus shelter roof specification shall be aluminum roof panels in a hip roof shape. Color shall be the same as the rest of the bus shelter which will be the choice of each transit system. The roof can be wider than the side panels. The side panels are width requirements. Daytech AHO05x10N VIC, Duo-Gard, Brasco, Columbia Equipment, Tolar or Equal.

The roof shall be enclosed both top and bottom by continuous, compressed gaskets of expanded EPT rubber or neoprene SCE41, with adhesive backing and shall be leak and condensation proof. All roof seams and joints between dome and aluminum shall be continuously sealed with premium construction grade silicone. Roof shall be held in place by stainless steel bolts. NO snap in members will be permitted.

**It is recommended that the vendor supply a color chart with bid.**

## 2.3 WINDOWS AND WALL PANELS

Window and roof panels shall a minimum of ¼" thick and secured to the framing structure with special extrusions to provide a safe weather-protective enclosure. Window color shall be bronze tint or as close to the color of the shelter as possible. Window material shall be translucent polycarbonate structured sheet and shall be sealed as to provide a water-proof barrier in compliance with all state and federal specifications.

## 2.4 FINISH

The finish of extruded aluminum framework shall be completed in accordance with the Aluminum Association and the color shall be chosen by the transit system. **It is recommended that the vendor supply a color chart with bid.**



## 2.5 ERECTION OF SHELTERS

The manufacturer shall provide a complete set of erection instructions with complete diagrams. Erection shall be performed by the transit systems.

## 2.6 PROTECTION AND CLEANING

The vendor shall ensure that the shelter panels and components are protected from damage during shipping and erection with proper materials supplied during shipping.

## 3.0 OPTIONS

### 3.1 OPTION 1: PERFORATED STEEL SIDE PANELS

This option will take place of standard side window and wall panels. The vendor shall supply installation procedures, warranty, literature and photos of material with bid. This option shall meet all specification requirements in Section 2.3. **It is recommended that the vendor supply a color chart with bid.**

### 3.2 OPTION 2: ALUMINUM SIDE PANELS

This option will take place of standard side window and wall panels. The vendor shall supply installation procedures, warranty, literature and photos of material with bid. This option shall meet all specification requirements in Section 2.3. **It is recommended that the vendor supply a color chart with bid.**

### 3.3 OPTION 3: SHELTER BENCH WITH ANTI-VAGRANT BARS

One 3' Perforated metal bench with no back and two anti-vagrant bars shall be supplied. It is recommended that the vendor submit installation instructions, complete diagrams, warranty, and literature with photos with bid. Tolar Manufacturing benches or Equal.

### 3.4 OPTION 4: SOLAR LIGHTING SYSTEM

A bus shelter LED lighting system providing ultra safe, low voltage lighting to illuminate shelters for passengers as they wait. No trenching, wiring and no connection to any power source is required. The system has be design to have vandal resistant hardware, 5-day battery reserve, plug in component and maintenance free gel batteries and at least a 2 -year warranty. **It is recommended that the vendor supply warranty information, specifications, literature, installation requirements and complete installation diagrams with bid.** SOL Model # TSSL or Equal.

### 3.5 OPTION 5: SOLAR POWERED TRANSIT STOP

Carmanah's i-STOP(r) Solar-Powered Transit Stop or Equal. **It is recommended that the vendor supply literature, warranty, installation requirements, complete installation diagrams and description with bid.**

OPTION SHEET.  
For  
PTR10035

OPTIONS	Estimated number of units	Extended Price
OPTION 1: PERFORATED STEEL SIDE PANELS \$ <u>1124.43</u>	100	\$ <u>112,443.00</u>
OPTION 2: ALUMINUM SIDE PANELS \$ <u>1025.08</u>	100	\$ <u>102,508.00</u>
OPTION 3: SHELTER BENCH WITH ANTI-VAGRANT BARS \$ <u>556.09</u>	100	\$ <u>55,609.00</u>
OPTION 4: SOLAR LIGHTING SYSTEM \$ <u>1565.00</u>	100	\$ <u>156,500.00</u>
OPTION 5: SOLAR POWERED TRANSIT STOP \$ <u>2446.41</u>	100	\$ <u>244,641.00</u>
TOTAL FOR BID EVALUATION:		\$ <u>671,701.00</u>

Note: Unit pricing above must be firm and will be used for when awarding the contract for these items.

OPTION SHEET.  
For  
PTR10035

OPTIONS	Estimated number of units	Extended Price
OPTION 1: PERFORATED STEEL SIDE PANELS \$ <u>6,124.43</u>	100	\$ <u>112,443.00</u>
OPTION 2: ALUMINUM SIDE PANELS \$ <u>1,025.08</u>	100	\$ <u>102,508.00</u>
OPTION 3: SHELTER BENCH WITH ANTI-VAGRANT BARS \$ <u>556.09</u>	100	\$ <u>55,609.00</u>
OPTION 4: SOLAR LIGHTING SYSTEM \$ <u>1,565.00</u>	100	\$ <u>156,500.00</u>
OPTION 5: SOLAR POWERED TRANSIT STOP \$ <u>2,446.41</u>	100	\$ <u>244,641.00</u>
TOTAL FOR BID EVALUATION:		\$ <u>671,701.00</u>

Note: Unit pricing above must be firm and will be used for when awarding the contract for these items.

**Notification of Federal Participation**

Federal funding for this project is being provided by the Federal Transit Administration through Section 5311 ARRA, CFDA 20509 for 100 % of the project cost and regular Section 5311, CFDA 25029 at 80% of the project cost.

**No Federal Government Obligations to Third Parties**

(1) The WV Division of Public Transit and Vendor acknowledge and agree that, notwithstanding any concurrence by the Federal Government in or approval of the solicitation or award of the underlying contract, absent the express written consent by the Federal Government, the Federal Government is not a party to this contract and shall not be subject to any obligations or liabilities to the WV Division of Public Transit, Vendor, or any other party (whether or not a party to that contract) pertaining to any matter resulting from the underlying contract.

(2) The Vendor agrees to include the above clause in each subcontract financed in whole or in part with Federal assistance provided by the Federal Transit Administration. It is further agreed that the clause shall not be modified, except to identify the subcontractor who will be subject to its provisions.

**Program Fraud and False or Fraudulent Statements or Related Acts**

(1) The Vendor acknowledges that the provisions of the Program Fraud Civil Remedies Act of 1986, as amended, 31 U.S.C. §§3801 *et seq.* and U.S. DOT regulations, "Program Fraud Civil Remedies," 49 C.F.R. Part 31, apply to its actions pertaining to this Project. Upon execution of the underlying contract, the Vendor certifies or affirms the truthfulness and accuracy of any statement it has made, it makes, it may make, or causes to be made, pertaining to the underlying contract or the Federal Transit Administration (FTA) assisted project for which this contract work is being performed. In addition to other penalties that may be applicable, the Vendor further acknowledges that if it makes, or causes to be made, a false, fictitious, or fraudulent claim, statement, submission, or certification, the Federal Government reserves the right to impose the penalties of the Program Fraud Civil Remedies Act of 1986 on the Vendor to the extent the Federal Government deems appropriate.

(2) The Vendor also acknowledges that if it makes, or causes to be made, a false, fictitious, or fraudulent claim, statement, submission, or certification to the Federal Government under a contract connected with a project that is financed in whole or in part with Federal assistance originally awarded by FTA under the authority of 49 U.S.C. § 5307, the Government reserves the right to impose the penalties of 18 U.S.C. § 1001 and 49 U.S.C. § 5307(n)(1) on the Vendor, to the extent the Federal Government deems appropriate.

(3) The Vendor agrees to include the above two clauses in each subcontract financed in whole or in part with Federal assistance provided by FTA. It is further agreed that the clauses shall not be modified, except to identify the subcontractor who will be subject to the provisions.

**Exclusionary or Discriminatory Specifications**

The Vendor agrees that it will comply with the requirements of 49 U.S.C. § 5325(h) by refraining from using any Federal assistance awarded by the WV Division of Public Transit to support procurements using exclusionary or discriminatory specifications.

**Geographic Restrictions**

The Vendor agrees to refrain from using state or local geographic preferences, except those expressly mandated or encouraged by Federal statute, and as permitted by FTA.

**Audit and Inspection**

The Vendor agrees to permit the WV Division of Public Transit, the Secretary of the United States Department of Transportation and the Comptroller General of the United States, or their authorized representatives, to inspect all Contract work, materials, payrolls, and other data and records with regard to the Contract. The Vendor also agrees to permit an audit of the books, records, and accounts of the Vendor and its subcontractors.

**Disadvantaged Business Enterprise (DBE)**

The Vendor shall not discriminate on the basis of race, color, national origin, or sex in the performance of this Contract. The requirements of 49 C.F.R. Part 26 and the WV Department of Transportation's (WV DOT) U.S. Department of Transportation (USDOT) approved Disadvantaged Business Enterprise (DBE) Program are incorporated in the Contract by reference. The Vendor agrees to take all necessary and reasonable steps under the requirements of 49 C.F.R. Part 26 and the USDOT approved Disadvantaged Business Enterprise (DBE) Program (where required) to ensure that eligible DBEs have the maximum feasible opportunity to participate in USDOT approved Contracts. Failure by the Vendor to carry out these requirements is a material breach of the Contract, which may result in the termination of this Contract or such other remedy as the WV Division of Public Transit deems appropriate.

**Civil Rights**

The following requirements apply to the underlying contract:

(1) **Nondiscrimination.** In accordance with Title VI of the Civil Rights Act of 1964, as amended, 42 U.S.C. §§ 2000d, Section 303 of the Age Discrimination Act of 1974, as amended, 42 U.S.C. § 6101 *et seq.*, Section 202 of the Americans With Disabilities Act of 1990, 42 U.S.C. § 12101 *et seq.*, and Federal transit law at 49 U.S.C. § 5332, the Vendor agrees that it will not discriminate against

any employee or applicant for employment because of race, color, creed, national origin, sex, age, or disability. In addition, the Vendor agrees to comply with applicable Federal implementing regulations and other implementing requirements FTA may issue.

(2) Equal Employment Opportunity. The following equal employment opportunity requirements apply to the underlying contract:

(a) Race, Color, Creed, National Origin, Sex. In accordance with Title VII of the Civil Rights Act of 1964, as amended, 42 U.S.C. § 2000e, and Federal transit laws at 49 U.S.C. § 5332, the Vendor agrees to comply with all applicable equal employment opportunity requirements of U.S. Department of Labor (U.S. DOL) regulations, "Office of Federal Contract Compliance Programs, Equal Employment Opportunity, Department of Labor," 41 C.F.R. Parts 60 et seq., (which implement Executive Order No. 11246, "Equal Employment Opportunity," as amended by Executive Order No. 11375, "Amending Executive Order 11246 Relating to Equal Employment Opportunity," 42 U.S.C. § 2000e note), and with any applicable Federal statutes, executive orders, regulations, and Federal policies that may in the future affect construction activities undertaken in the course of the Project. The Vendor agrees to take affirmative action to ensure that applicants are employed, and that employees are treated during employment, without regard to their race, color, creed, national origin, sex, disability or age. Such action shall include, but not be limited to, the following: employment, upgrading, demotion or transfer, recruitment or recruitment advertising, layoff or termination; rates of pay or other forms of compensation; and selection for training, including apprenticeship. In addition, the Vendor agrees to comply with any implementing requirements FTA may issue.

(b) Age. In accordance with the Age Discrimination Act of 1975, as amended, 42 U.S.C. §§ 6101 et seq. and implementing regulations, the Vendor agrees to refrain from discrimination against present and prospective employees for reason of age. In addition, the Vendor agrees to comply with any implementing requirements FTA may issue.

(c) Disabilities. In accordance with Section 102 of the Americans With Disabilities Act, as amended, 42 U.S.C. § 12112, the Vendor agrees that it will comply with the requirements of U.S. Equal Employment Opportunity Commission, "Regulations to Implement the Equal Employment Provisions of the Americans With Disabilities Act," 29 C.F.R. Part 1630, pertaining to employment of persons with disabilities. In addition, the Vendor agrees to comply with any implementing requirements FTA may issue.

(3) The Vendor also agrees to include these requirements in each subcontract financed in whole or in part with Federal assistance provided by FTA, modified only if necessary to identify the affected parties.

#### Energy Conservation

The Vendor agrees to comply with, and obtain the compliance of its subcontractors, with mandatory standards and policies relating to energy efficiency contained in applicable state energy conservation plans issued in compliance with the Energy Policy and Conservation Act, 42 U.S.C. §§ 6321 et seq.

#### Clean Air & Clean Water Requirements

(1) The Vendor agrees to comply with all applicable standards, orders or regulations issued pursuant to the Clean Air Act, as amended, 42 U.S.C. § 7414 and other applicable provisions of the Clean Air Act, as amended, 42 U.S.C. §§ 7401 et seq. and Section 508 of the Federal Water Pollution Control Act, as amended, 33 U.S.C. § 1368, and other provisions of the Federal Water Pollution Control Act, as amended, 33 U.S.C. §§ 1251 et seq. The Vendor agrees to report each violation to the WV Division of Public Transit and understands and agrees that the WV Division of Public Transit will, in turn, report each violation as required to assure notification to FTA and the appropriate EPA Regional Office.

(2) The Vendor also agrees to include these requirements in each subcontract exceeding \$100,000 financed in whole or in part with Federal assistance provided from FTA.

#### Application of Federal, State and Local Laws and Regulations

To achieve compliance with changing federal, state and local requirements, the Vendor shall note that federal, state and local requirements may change and the changed requirements will apply to this Contract as required.

#### Labor Provisions

The Vendor shall comply with Section 102 of the Contract Work Hours and Safety Standards Act (40 U.S.C. §§ 3701 et seq., esp. § 3702 & 3704) as supplemented by Department of Labor Regulations (29 CFR, § 5 & 29 CFR § 1926) as they involve the employment of mechanics and laborers.

Overtime Requirements. No Vendor or subcontractor for any part of the contract work which may require or involve the employment of laborers or mechanics shall require or permit any such laborer or mechanic in any workweek in which he or she is employed on such work to work in excess of forty hours in such workweek unless such laborer or mechanic receives compensation at a rate not less than one and one-half times the basic rate of pay for all hours worked in excess of forty hours in such workweek.

Violation; Liability for Unpaid Wages; Liquidated Damages. In the event of any violation of the clause set forth in paragraph (2) of this section, the Vendor and any subcontractor responsible therefore shall be liable for the unpaid wages. In addition, such Vendor and subcontractor shall be liable to the United States for liquidated damages. Such liquidated damages shall be computed with respect to each individual laborer or mechanic, including watchmen and guards, employed in violation of the clause set forth in paragraph (2) of this section, in the sum of \$10 for each calendar day on which such individual was required or permitted to work in excess of the standard workweek of forty hours without payment of the overtime wages required by the clause set forth in paragraph (2) of this section.

Withholding for Unpaid Wages and Liquidated Damages. The WV Division of Public Transit shall upon its own action or upon written request of an authorized representative of the Department of Labor withhold or cause to be withheld, from any moneys payable on account of work performed by the Vendor or subcontractor under any such contract or any other Federal contract with the same prime Vendor, or any other federally-assisted contract subject to the Contract Work Hours and Safety Standards Act, which is held by the same prime Vendor, such sums as may be determined to be necessary to satisfy any liabilities of such Vendor or subcontractor for unpaid wages and liquidated damages as provided in the clause set forth in paragraph (3) of this section.

Subcontracts. The Vendor or subcontractor shall insert in any subcontracts the clauses set forth in this section and also a clause requiring the subcontractors to include these clauses in any lower tier subcontracts. The prime Vendor shall be responsible for compliance by any subcontractor or lower tier subcontractor with the clauses set forth in this section.

Payrolls and Basic Records. Payrolls and basic records relating thereto shall be maintained by the Vendor during the course of the work and preserved for a period of three years thereafter for all laborers and mechanics working at the site of the work (or under the United States Housing Act of 1937, or under the Housing Act of 1949, in the construction or development of the project). Such records shall contain the name, address, and social security number of each such worker, his or her correct classification, hourly rates of wages paid (including rates of contributions or costs anticipated for bona fide fringe benefits or cash equivalents thereof of the types described in Section 1(b)(2)(B) of the Davis-Bacon Act), daily and weekly number of hours worked, deductions made and actual wages paid. Whenever the Secretary of Labor has found under 29 CFR .5(a)(1)(iv) that the wages of any laborer or mechanic include the amount of any costs reasonably anticipated in providing benefits under a plan or program described in Section 1(b)(2)(B) of the Davis-Bacon Act, the Vendor shall maintain records which show that the commitment to provide such benefits is enforceable, that the plan or program is financially responsible, and that the plan or program has been communicated in writing to the laborers or mechanics affected, and records which show the costs anticipated or the actual cost incurred in providing such benefits.

Vendors employing apprentices or trainees under approved programs shall maintain written evidence of the registration of apprenticeship programs and certification of trainee programs, the registration of the apprentices and trainees, and the ratios and wage rates prescribed in the applicable programs.

#### Termination

##### (a) Termination for Convenience

The WV Division of Public Transit may terminate this contract, in whole or in part, at any time by written notice to the Vendor when it is in the Government's best interest. The Vendor shall be paid its costs, including contract close-out costs, and profit on work performed up to the time of termination. The Vendor shall promptly submit its termination claim to the WV Division of Public Transit to be paid to the Vendor. If the Vendor has any property in its possession belonging to the WV Division of Public Transit, the Vendor will account for the same, and dispose of it in the manner the WV Division of Public Transit directs.

##### (b) Termination for Default (Breach or Cause)

If the Vendor does not deliver supplies in accordance with the contract delivery schedule, or, if the contract is for services, the Vendor fails to perform in the manner called for in the contract, or if the Vendor fails to comply with any other provisions of the contract, the WV Division of Public Transit may terminate this contract for default. Termination shall be effected by serving a notice of termination on the contractor setting forth the manner in which the Vendor is in default. The Vendor will only be paid the contract price for supplies delivered and accepted, or services performed in accordance with the manner of performance set forth in the contract.

If it is later determined by the WV Division of Public Transit that the Vendor had an excusable reason for not performing, such as a strike, fire, or flood, events which are not the fault of or are beyond the control of the Vendor, the WV Division of Public Transit, after setting up a new delivery of performance schedule, may allow the Vendor to continue work, or treat the termination as a termination for convenience.

##### (c) Opportunity to Cure

The WV Division of Public Transit in its sole discretion may, in the case of a termination for breach or default, allow the Vendor an appropriately short period of time in which to cure the defect. In such case, the notice of termination will state the time period in which cure is permitted and other appropriate conditions.

If Vendor fails to remedy to the WV Division of Public Transit's satisfaction the breach or default or any of the terms, covenants, or conditions of this Contract within ten (10) days after receipt by Vendor or written notice from the WV Division of Public Transit setting forth the nature of said breach or default, the WV Division of Public Transit shall have the right to terminate the Contract without any further obligation to Vendor. Any such termination for default shall not in any way operate to preclude the WV Division of Public Transit from also pursuing all available remedies against Vendor and its sureties for said breach or default.

##### (d) Waiver of Remedies for Any Breach

In the event that the WV Division of Public Transit elects to waive its remedies for any breach by Vendor of any covenant, term or condition of this Contract, such waiver by the WV Division of Public Transit shall not limit the WV Division of Public Transit's remedies for any succeeding breach of that or of any other term, covenant, or condition of this Contract.

#### Bankruptcy

Upon entering of a judgment of bankruptcy or insolvency by or against a Vendor, the WV Division of Public Transit may terminate this Contract for cause.

### **FTA Role in Bid Protests**

Under the Federal Transit Administration's Circular 4220.1F, the Federal Transit Administration's (FTA's) appeals process for reviewing protests of a recipient's procurement decisions are:

#### **1. Requirements for the Protester.** The protester must:

- a. **Qualify as an "Interested Party."** Only an "interested party" qualifies for FTA review of its appeal. An "interested party" is a party that is an actual or prospective bidder or offeror whose direct economic interest would be affected by the award or failure to award the contract at issue.

1. **Subcontractors.** A subcontractor does not qualify as an "interested party" because it does not have a direct economic interest in the results of the procurement.

2. **Consortia/Joint Ventures/Partnerships/Teams.** An established consortium, joint venture, partnership, or team that is an actual bidder or offeror and is acting in its entirety, would qualify as an "interested party" because it has a direct economic interest in the results of the procurement. An individual member of a consortium, joint venture, partnership, or team, acting solely in its individual capacity, does not qualify as an "interested party" because it does not have a direct economic interest in the results of the procurement.

3. **Associations or Organizations.** An association or organization that does not perform contracts does not qualify as an "interested party," because it does not have a direct economic interest in the results of the procurement.

- b. **Exhaust Administrative Remedies.** The protester must exhaust its administrative remedies by pursuing the WV Division of Public Transit's protest procedures to completion before appealing the WV Division of Public Transit's decision to FTA.

c. **Appeal Within Five Days.** The protester must deliver its appeal to the FTA Regional Administrator, Region III, 1760 Market Street, Suite 500, Philadelphia, PA 19103-4124 within five (5) working days of the date when the protester has received actual or constructive notice of the WV Division of Public Transit's final decision. Likewise, the protester must provide its appeal to the same address within five (5) working days of the date when the protester has identified other grounds for appeal to FTA. For example, other grounds for appeal include the WV Division of Public Transit's failure to have or failure to comply with its protest procedures or failure to review the protest.

#### **2. Extent of FTA Review.** FTA limits its review of protests to:

- a. Failure of the Division of Public Transit to have or adhere to its written bid protest procedures, or failure of the Division of Public Transit to review a complaint or protest.
- b. Alleged violations on other grounds are under the jurisdiction of the appropriate State or local administrative authorities.
- c. Alleged violations of a specific Federal Law or regulation that provides an applicable complaint procedure shall be submitted and processed in accordance with that Federal Law or regulation. See, e.g., Buy America Requirements, 49 C.F.R. Part 661 (Section 661.15); Participation by Minority Business Enterprise in Department of Transportation Programs, 49 C.F.R. Section 26.89.

FTA will exercise discretionary jurisdiction over those appeals involving issues important to FTA's overall public transportation program. FTA will refer violations of Federal law for which it does not have primary jurisdiction to the Federal authority having proper jurisdiction.

3. **FTA Determinations to Decline Protest Reviews.** FTA's determination to decline jurisdiction over a protest does not mean that FTA approves of or agrees with the Division of Public Transit's decision or that FTA has determined the contract is eligible for Federal participation. FTA's determination means only that FTA does not consider the issues presented to be sufficiently important to FTA's overall program that FTA considers a review to be required.

### **Prohibited Interest**

No employee, officer, board member, agent or their family members of the WV Division of Public Transit may participate in the selection, award, or administration of a Contract supported by Federal funds if a real or apparent conflict of interest is involved. Such a conflict could arise when any of the parties mentioned above have a financial or other interest in the Vendor selected for the Contract.

### **Preference for Recycled Products**

The Vendor agrees to comply with all the requirements of Section 6002 of the Resource Conservation and Recovery Act, as amended (42 U.S.C. 6962), including but not limited to the regulatory provisions of 40 CFR Part 247, and Executive Order 12873, as they apply to the procurement of the items designated in Subpart B of 40 CFR Part 247.

### **Metric System**

As required by U.S. DOT or FTA, the Vendor agrees to use the metric system of measurement in its Project activities, as may be required by Metric Conversion Act, as amended by the Omnibus Trade and Competitiveness Act, 15 U.S.C. §§ 205a et. seq.;

Executive Order No. 12770, "Metric Usage In Federal Government Programs," 15 U.S.C. § 205a note; and other regulations, guidelines, and policies issued by U.S. DOT or FTA.

#### **Hold Harmless**

The Vendor agrees to protect, defend, indemnify and hold the WV Division of Public Transit, its officers, employees and agents free and harmless from and against any and all losses, penalties, damages, settlements, costs, charges, professional fees or other expenses or liabilities of every kind and character arising out of or relating to any and all claims, liens, demands, obligations, actions, proceedings or causes of action of every kind and character in connection with or arising directly or indirectly out of this Contract and/or the performance hereof. Without limiting the generality of the foregoing, any and all such claims, etc. relating to personal injury, infringement of any patent, trademark, copyright (or application for any thereof) or of any other tangible or intangible personal or property right, or actual or alleged violation of any other tangible or intangible personal or property rights, or actual or alleged violation of any applicable statute, ordinance, administrative order, rule or regulation, or decrees of any court, shall be included in the indemnity hereunder. The Vendor further agrees to investigate, handle, respond to, provide defense for and defend any such claims, etc., at his/her sole expense and agrees to bear all other costs and expenses related thereto, even if such claim is groundless, false or fraudulent.

#### **Licensing and Permits**

The Vendor shall be appropriately licensed for the work required as a result of the Contract. The cost for any required licenses or permits shall be the responsibility of the Vendor. The Vendor is liable for any and all taxes due as a result of the Contract.

#### **Compliance with Laws and Permits**

The Vendor shall give all notices and comply with all existing and future federal, state and municipal laws, ordinances, rules, Regulations, and orders of any public authority bearing on the performance of the Contract, including, but not limited to, the laws referred to in these provisions of the Contract and the other Contract documents. If the Contract documents are at variance therewith in any respect, any necessary changes shall be incorporated by appropriate modification. Upon request, the Vendor shall furnish to the WV Division of Public Transit certificates of compliance with all such laws, orders, and regulations.

#### **Prompt Payment**

The prime Contractor agrees to pay each sub-contractor under this prime contract for satisfactory performance of its contract no later than 15 days from the receipt of each payment the prime Vendor receives from the Division of Public Transit. The Vendor agrees further to return retainage payments to each subcontractor within 15 days after the subcontractor's work is satisfactorily completed. Any delay or postponement of payment from the above referenced time frame may occur only for good cause following written approval of the Division of Public Transit. This clause applies to both DBE and non-DBE subcontractors.

#### **Cargo Preference**

The Vendor agrees:

To utilize privately owned United States--Flag commercial vessels to ship at least 50 percent of the gross tonnage (computed separately for dry bulk carriers, dry cargo liners, and tankers) involved, whenever shipping any equipment, material, or commodities pursuant to this contract, to the extent such vessels are available at fair and reasonable rates for United States--Flag commercial vessels;

To furnish within twenty (20) working days following the date of loading for shipments originating within the United States or within 30 working days following the date of leading for shipments originating outside the United States, a legible copy of a rated, "on board" commercial ocean bill of lading in English for each shipment of cargo described in the paragraph above to the Division of National Cargo, Office of Market Development, Maritime Administration, Washington, DC 20590 and to the Division of Public Transit (through the Vendor in the case of a subcontractor's bill of lading.)

To include these requirements in all subcontracts issued pursuant to this contract when the subcontract may involve the transport of equipment, material, or commodities by ocean vessel.

#### **Federal Regulation Changes**

Vendor shall at all times comply with all applicable FTA regulations, policies, procedures and directives, including without limitation those listed directly or by reference in the Master Agreement (Form FTA MA(15) dated October 1, 2008) between the WV Department of Transportation, Division of Public Transit and FTA, as they may be amended or promulgated from time to time during the term of this Contract. Vendor's failure to so comply shall constitute a material breach of this contract.

#### **Severability**

In the event any provision of the Contract is declared or determined to be unlawful, invalid or unconstitutional, such declaration shall not affect, in any manner, the legality of the remaining provisions of the Contract and each provision of the Contract will be and is deemed to be separate and severable from each other provision.



**Debarment and Suspension**

Vendor agrees to comply, and assures the compliance of any other participant at any tier of the project, with Executive Orders Nos. 12549 and 12689, "Debarment and Suspension," 31 U.S.S. § 6101 note, and U.S. DOT regulations, "Nonprocurement Suspension and Debarment," 2 CFR Part 1200, which adopts and supplements the provisions of U.S. Office of Management and Budget (U.S. OBM) "Guidelines to Agencies on Governmentwide Debarment and Suspension (Nonprocurement)," 2 CFR Part 180. The vendor agrees to, and assures that any other participant at any tier of the project will review the "Excluded Parties Listing System" at <http://epls.gov/> before entering into any other arrangement in connection with the project.

By signing and submitting its bid or proposal, the bidder certifies as follows:

The certification in this clause is a material representation of fact relied upon by the WV Division of Public Transit. If it is later determined that the bidder knowingly rendered an erroneous certification, in addition to remedies available to the WV Division of Public Transit, the Federal Government may pursue available remedies, including but not limited to suspension and/or debarment. The bidder agrees to comply with the requirements of 2 CFR Part 1200, while this offer is valid and throughout the period of any contract that may arise from this offer. The bidder further agrees to include a provision requiring such compliance in its lower tier covered transactions.

**Accessibility**

Vendor agrees that products provided shall be in accordance with the 42 U.S.C. Sections 12101 et seq. and DOT regulations, "Transportation Services for Individuals with Disabilities (ADA)," 49 CFR Part 37; and Joint ATBCB/DOT regulations, "American with Disabilities (ADA) Accessibility Specifications for Transportation Vehicles," 36 CFR Part 1192 and 49 CFR Part 38.

**FTA Terms**

The preceding provisions include, in part, certain Standard Terms and Conditions required by DOT, whether or not expressly set forth in the preceding contract provision. All contractual provisions required by DOT, as set forth in FTA Circular 4220.1F, are hereby incorporated by reference. Anything to the contrary herein notwithstanding, all FTA mandated terms shall be deemed to control in the event of a conflict with other provisions contained in this Contract. The Vendor shall not perform any act, fail to perform any act, or refuse to comply with any WV Division of Public Transit requests that would cause the WV Division of Public Transit to be in violation of the FTA terms and conditions.

03/11/2009



State of West Virginia  
 Department of Administration  
 Purchasing Division  
 2019 Washington Street East  
 Post Office Box 50130  
 Charleston, WV 25305-0130

# Request for Quotation

RFQ NUMBER  
**PTR10035**

PAGE  
**1**

ADDRESS CORRESPONDENCE TO ATTENTION OF:  
**FRANK WHITTAKER**  
**304-558-2316**

VENDOR


**Theresa Roth**  
**LN1 Custom Manufacturing Inc**  
**12536 Chadron Avenue**  
**Hawthorne CA 90250**

SHIP TO

**DIVISION OF PUBLIC TRANSIT**  
**BUILDING 5, ROOM 906**  
**1900 KANAWHA BOULEVARD, EAST**  
**CHARLESTON, WV**  
**25305-0432 304-558-0428**

DATE PRINTED <b>03/02/2010</b>	TERMS OF SALE	SHIP VIA	F.O.B.	FREIGHT TERMS
BID OPENING DATE: <b>03/16/2010</b>				

LINE	QUANTITY	UOP	CAT NO.	ITEM NUMBER	BID OPENING TIME	UNIT PRICE	AMOUNT
***** ADDENDUM NO. 1 *****							
THIS ADDENDUM IS ISSUED TO PROVIDE THE ATTACHED TECHNICAL QUESTIONS AND ANSWERS.							
BID OPENING DATE AND TIME HAVE NOT CHANGED.							
0001	1	PM		395-30-99-001	<b>01:30PM</b>		
PRE-ENGINEERED BUS PASSENGER SHELTERS							
***** THIS IS THE END OF RFQ PTR10035 ***** TOTAL:							

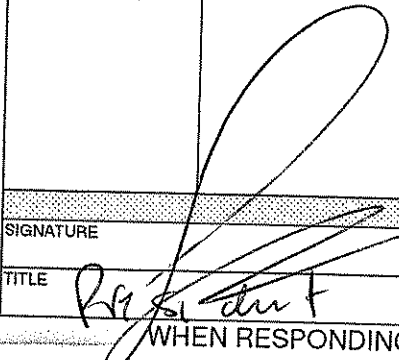SIGNATURE: 

SEE REVERSE SIDE FOR TERMS AND CONDITIONS

TITLE: **President** TELEPHONE: **304-505-7432** DATE: **3/15/2010**

FEIN: **95-4535679**

ADDRESS CHANGES TO BE NOTED ABOVE

WHEN RESPONDING TO RFQ, INSERT NAME AND ADDRESS IN SPACE ABOVE LABELED 'VENDOR'

PTR10035  
Responses to Technical Questions

1. Are permits needed for shelter installation? **The vendor will not have to supply permits. This is up to the transit system.**
2. Are there any shelter removals in Scope? **NO, once again the transit system will be responsible.**
3. We are concern about installing all over the state of West Virginia, how many cities (municipalities) are involved? **See section 2.5 of the specs of the RFQ for clarification. Transit system responsibility.**
4. Was there a prior bus shelter contract in place? **Yes** If so, who held the contract? **Tolar Mfg.** How many shelters were purchased? **200+, please refer to page page 2 of the RFQ concerning quantities.**
5. Are we able to provide pricing based on a minimum of 10 shelters at a time to maximize Production and Freight? **No. Please refer to page 2 of the RFQ concerning quantities.**
6. Is there any room for storing inventory of any shelters? **Question is unclear. All shelters will be shipped to each address of the transit system. They will have proper storing space for the shelters until they install them.**



custom manufacturing

www.LNIsigns.com

design • build • deploy

## LETTER OF TRANSMITTAL

Date: March 15, 2010  
To: Frank Whittaker  
Company: State of West Virginia, Dept of Administration, Div. of Public Transit  
From: Theresa Roth  
Regarding: RFQ; PTR10035 PRE-ENGINEERED BUS PASSNGER SHELTERS

---

Contents: Letter of Transmittal

---

Details: Dear Mr. Whittaker,

We are pleased to provide the attached quote for fabrication and delivery of PRE-ENGINEERED BUS PASSNGER SHELTERS. Please be aware that we are submitting an Equal in both a dome roof and a peak roof. We are providing the drawing for the dome roof shelter. The 'Victorian' shelters we are proposing are exactly the same, except with a peak roof.

We have based our quote on the following assumptions:


- Shelters aluminum roof (dome and peak), w. integrated gutter system, aluminum uprights, powder coated finish, bronze polycarbonate back and side walls, adjustable show base mounts. Shelters to be shipped in Knock Down condition
- The 3' bench may need some tweaking in design to accommodate riders. (We just followed your specs)
- Larger benches are available to accommodate larger shelters
- Additional Freight charges may be applied for orders shipping in units less than ten.
- The Solar Panel Transit Pole we are quote as Equal, includes post w/ solar panel, down lights, and 4 sided stainless steel schedule holder.

Please call or email me if you have any questions about our offer.

**Theresa Roth**  
**Direct 310.505.7432 [theresa@LNIsigns.com](mailto:theresa@LNIsigns.com)**

# West Virginia

5'x9' Shelters  
March/12/10

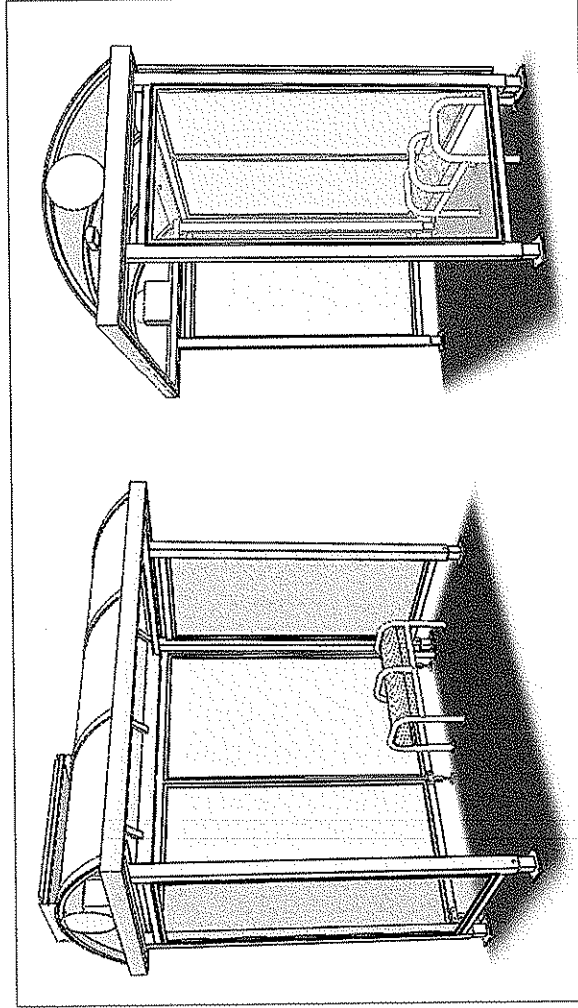


**Customer approval required:**  
Manufacturing will start when LNI Custom Manufacturing receives a signed and approved drawing & permit. Please return one copy to LNI

Approved as submitted  
 Approved as redline noted  
 Revise and resubmit per redline

Date: \_\_\_\_\_  
Signature: \_\_\_\_\_

**Note:**  
This is a Planning level drawing  
The structure shown has not undergone engineering analysis and review.  
Expect some changes to material sizes and general dimensions.  
Only use drawings provided with engineered structures for construction

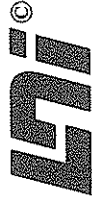

2010 LNI CUSTOM MANUFACTURING INC.  
12536 CHADRON AVE., HAWTHORNE, CA 90250  
PHONE: 310.978.2000 FACSIMILE: 310.978.4000  
HTTP://WWW.LNISIGNS.COM

\_\_\_\_\_

CUSTOM MANUFACTURING  
Since 1952


\_\_\_\_\_



# SHELTER

LIT MATERIAL LEGEND	
MATERIAL FINISH - Paint/Powder	
(F1)	Powder Coat Finish Bronze Cardinal
MATERIALS - Substrate	
(M1)	LNI 2"x4" Alum extrusion
(M2)	1" x 2" x 1/8" Alum Rec tube
(M3)	3/8" x 2" Alum Extrusion Cap
(M4)	0.063" Alum sheet
(M5)	2" x 4" x 1/4" Alum "C" channel
(M6)	3" x 3/16" Alum sq tube
(M7)	2 1/2" x 1/4" Alum sq tube
(M8)	1/4" Bronze polycarbonate
(M9)	0.125" Alum Perforated
(M10)	1 1/4" Std Alum pipe
(M11)	3/8" Alum Plate
(M12)	0.090" Alum sheet
(M13)	"P" channel LNI Alum extrusion
(M14)	1" x 1/8" Alum sq tube

NOTE: MATERIAL LEGEND KEYS ARE FOR LNI INTERNAL USE AND MAY NOT CORRESPOND WITH ARCHITECTURAL MATERIAL KEYS

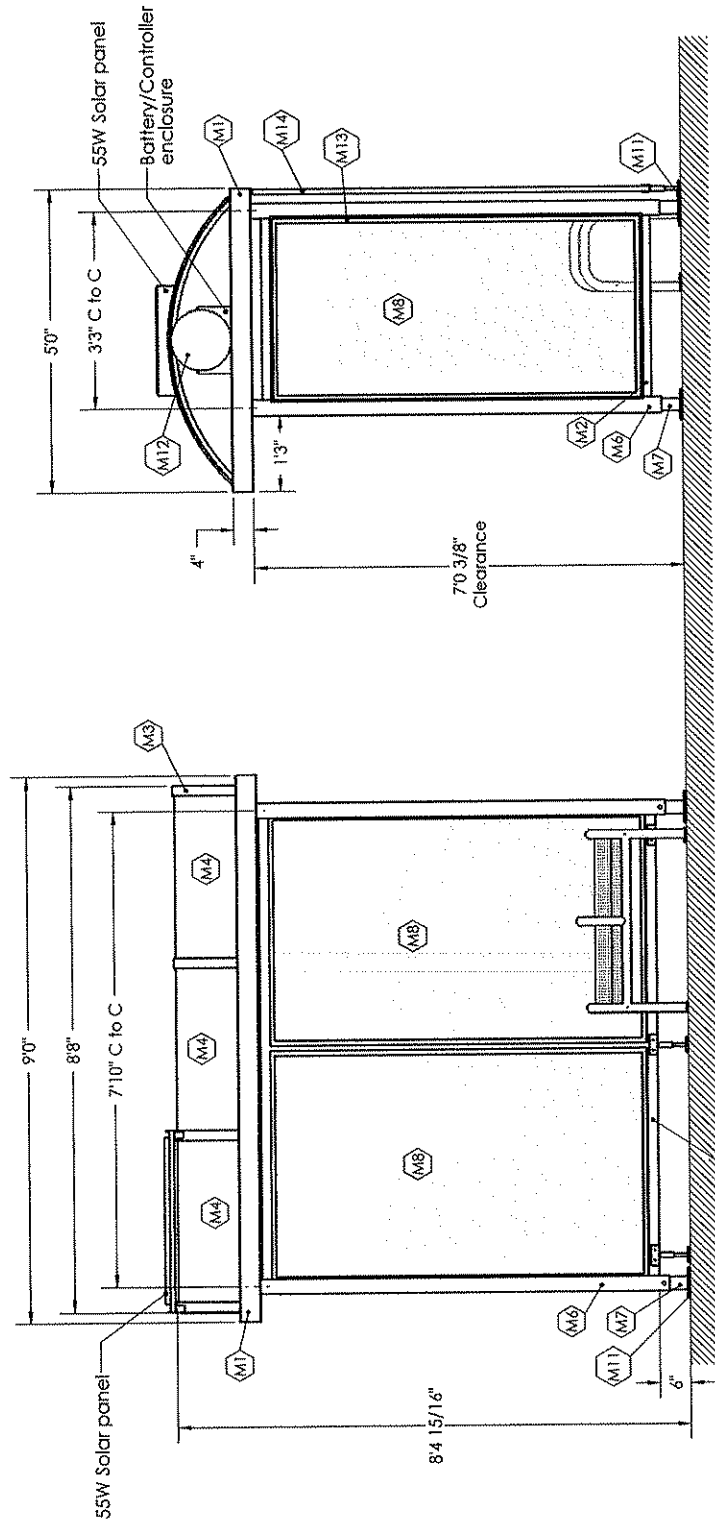

PROJECT NAME: West Virginia	DRAWING: 55W	DATE:	REVISION:	SHEET: 2
ADDRESS:	SCALE: 1/2"=1'	CLIENT:	DATE:	
CITY/STATE:	DRAWN BY: E. Utter	SALES:	BY:	
TELEPHONE:	DESIGN DATE: March 11, 2010	PERFORMING:	DATE:	
FAX NUMBER: NA	SALES PERSON: Theresa Poib	ENGINEER:	DATE:	








# SIDE & BACK PANELS

LMI MATERIAL LEGEND	
MATERIAL FINISH - Paint/Powder	
(P1)	Powder Coat Finish Bronze Cardinal
MATERIALS - Substrate	
(M1)	LMI 2"x4" Alum extrusion
(M2)	1" x 2" x 1/8" Alum Rec tube
(M3)	3/8" x 2" Alum Extrusion Cap
(M4)	0.063" Alum sheet
(M5)	2" x 4" x 1/4" Alum "C" channel
(M6)	3" x 3/16" Alum sq tube
(M7)	2 1/2" x 1/4" Alum sq tube
(M8)	1/4" Bronze polycarbonate
(M9)	0.125" Alum Perforated
(M10)	1 1/4" Std Alum pipe
(M11)	3/8" Alum Plate
(M12)	0.090" Alum sheet
(M13)	2" channel LMI Alum extrusion
(M14)	1" x 1/8" Alum sq tube
MATERIAL - Vinyl	

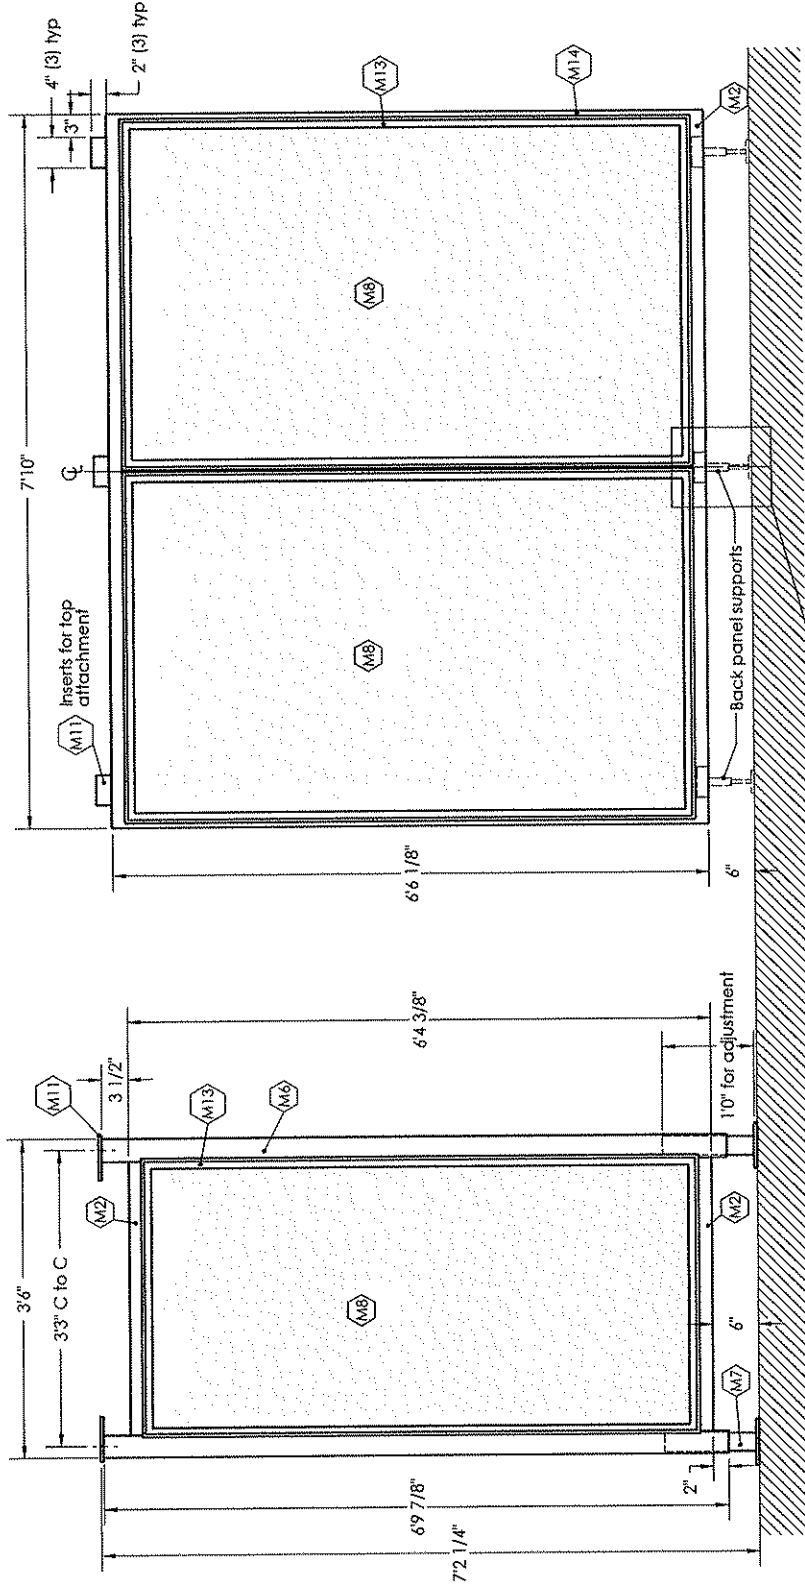

1 SIDE PANEL  
SCALE: 3/4"=1"



2 BACK PANEL  
SCALE: 3/4"=1"

NOTE: MATERIAL LEGEND KEYS ARE FOR LMI INTERNAL USE AND MAY NOT CORRESPOND WITH ARCHITECTURAL MATERIAL KEYS


PROJECT NAME: West Virginia	DRAWING: _____	APPROVAL: _____	DATE: _____	REVISION: _____	SHEET: _____
ADDRESS: _____	SCALE: AS SHOWN	CLIENT: _____	DATE: _____	BY: _____	4
CONTRACT: _____	DRAWN BY: E. HIGANO	DESIGNER: _____	DATE: _____	DATE: _____	
DATE: _____	DESIGN DATE: March 17, 2010	PROGRAMMING: _____	DATE: _____	DATE: _____	
TELEPHONE: WA	SALES PERSON: Theresa Roll	ENGINEER: _____	DATE: _____	DATE: _____	
FAX NUMBER: WA			DATE: _____	DATE: _____	

LMI MATERIAL LEGEND	
MATERIAL FINISH - Paint/Powder	
(P)	Powder Coat Finish Bronze Cardinal
MATERIALS - Substrate	
(M1)	LMI 2"x4" Alum extrusion
(M2)	1" x 2" x 1/8" Alum Rec tube
(M3)	3/8" x 2" Alum Extrusion Cap
(M4)	0.063" Alum sheet
(M5)	2" x 4" x 1/4" Alum "C" channel
(M6)	3" x 3/16" Alum sq tube
(M7)	2 1/2" x 1/4" Alum sq tube
(M8)	1/4" Bronze polycarbonate
(M9)	0.125" Alum Perforated
(M10)	1 1/4" Std Alum pipe
(M11)	3/8" Alum Plate
(M12)	0.090" Alum sheet
(M13)	5" channel LMI Alum extrusion
(M14)	1" x 1/8" Alum sq tube
MATERIAL - Vinyl	


NOTE: MATERIAL LEGEND KEYS ARE FOR LMI INTERNAL USE AND MAY NOT CORRESPOND WITH ARCHITECTURE MATERIAL KEYS

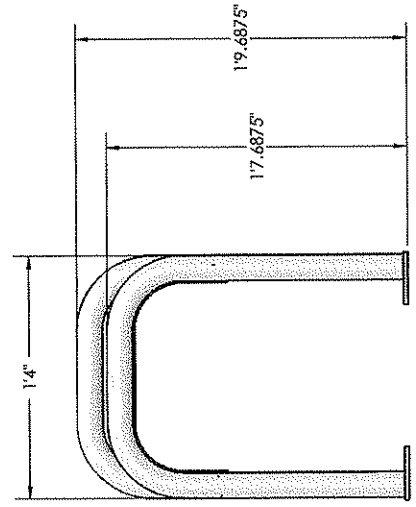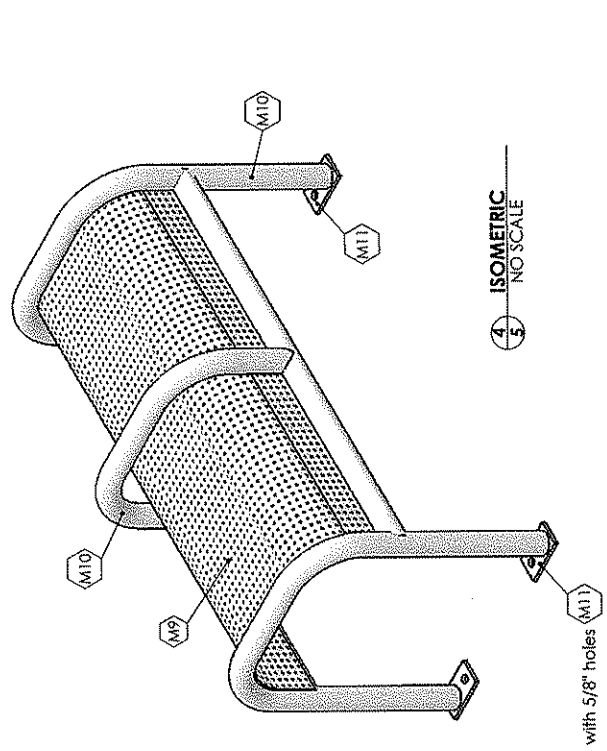

3 5 SIDE PANEL  
SCALE: 1 1/2"=1"

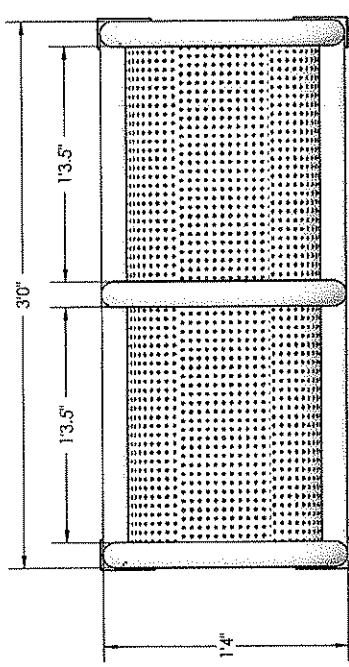

1 5 TOP PANEL  
SCALE: 1 1/2"=1"

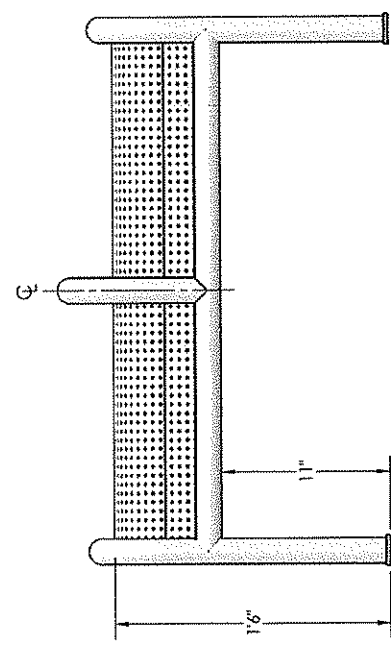

2 5 FRONT PANEL  
SCALE: 1 1/2"=1"

PROJECT NAME: West Virginia	DATE	REVISION	SHEET
ADDRESS:	APPROVAL		5
CITY/STATE:	CLIENT:		
TELEPHONE: N/A	DESIGNER:		
FAX NUMBER: N/A	DRAWN BY: F. Watts		
	DESIGN DATE: March 12/2010		
	SALES PERSON: Theresa Roth		



CUSTOM MANUFACTURING SINCE 1982





design • build • deploy

www.LNIsigns.com


**LNI CUSTOM MANUFACTURING, INC.**  
**Bus Shelter & Street Furniture References by Location and Contact Name**

**City of Minneapolis- UPA Minnesota**

Completed January 2010  
29 Custom Shelters  
Cost: \$1,200,000  
Eric Amel (612) 758 4283

**TriMet Shelters, Portland, Oregon**

Completed: January 2010  
56 Custom Shelters Installed  
Cost \$4,000,000  
Contact: Bob Hastings (503) 238-RIDE

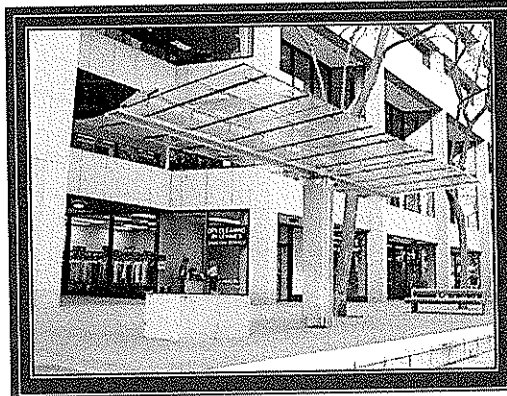


**City of Santa Clarita, California**

Completed: May 2008  
40 Custom Shelter Systems, Fabricated and Installed, 100+ Bench and Trash  
Receptacles  
Cost: \$600,000  
Contact: Corie Hill (661) 295-6306



design • build • deploy

www.LNIsigns.com

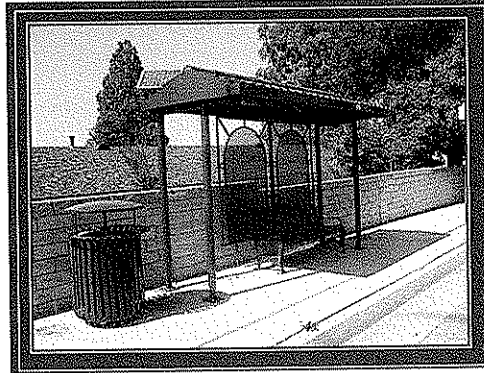

**City of Lynwood, California**

Completed: April 2008

20 Custom Shelter Systems, Fabricated and Installed

Cost: \$125,000

Contact: Jorge Roque (310) 261-8239

**City of Elk Grove, California**

Completed: September 2007

29 Custom Shelter Systems, Fabricated and Installed

Cost: \$250,000 (ongoing contract)

Contact: Carlos Tobar (916) 479-0379

**County of Los Angeles, California**

Completed: September 2007

11 Custom Shelter Systems, Fabricated and Installed

Cost: \$109,000

Contact: Fred Wong (626)458-3907

**City of Carson, California**

Completed: September 2007

180 Custom Trash Receptacles, Fabricated and Installed

Cost: \$113,000

Contact: Isabella Meni (310) 835-0212 ext. 1473

**City of La Puente, California**

Completed: June 2007

34 Custom Shelter Systems, Fabricated and Installed

Cost: \$136,000

Contact: Gregg Yamachika (626) 855-1500

**City of High Point, North Carolina**

Completed: August 2006

10 Custom Shelter Systems



design • build • deploy

www.LNIsigns.com

Fabricated & Delivered  
Cost: \$50,000  
Contact: Buddy Cox (336) 889-7433

**Chatham Area Transit, Savannah, Georgia**

Completed: August 2006  
25 Custom Shelter Systems  
Manufactured & Delivered  
Cost: \$114,000  
Contact: Russell Jennette (912) 629-3929

**Los Angeles Metropolitan Transit Authority**

Ongoing work, valued at approx. \$500,000 annually.  
Custom Signage, Street Furniture, Passenger Amenities  
Contact: Mike Barnes (213) 922-5603

**Los Angeles County Public Works**

Completed: June 2004  
70 Custom Shelters, 70 Trash Receptacles, 70 Benches  
Manufactured & Installed  
Cost: \$1 Million  
Contact: Aras Ahmed (626) 458-3961

**Los Angeles County Public Works**

Completed June 2003  
157 Custom Shelters, 600 Trash Receptacles, 369 Benches  
Manufactured & Installed  
Cost: \$1.7 Million  
Contact: Aras Ahmed (626) 458-3961

**Wichita Transit, Wichita, Kansas**

Completed: 8/05  
255 Custom Benches  
Cost: \$213,000  
Contact: Talbert Showalter (316)265-1450

**City of Thousand Oaks, California**

Completed 4/04  
34 Custom Shelters, Benches, Bike Racks  
Cost: \$140,000  
Contact: Roy Myers (805) 449-2443




custom manufacturing


design • build • deploy

[www.LNIsigns.com](http://www.LNIsigns.com)




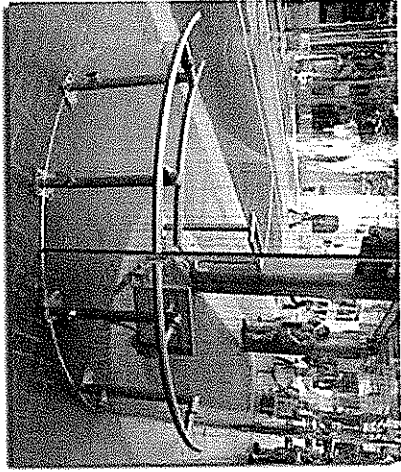

Curved Handrails with Seat and Hand Rail

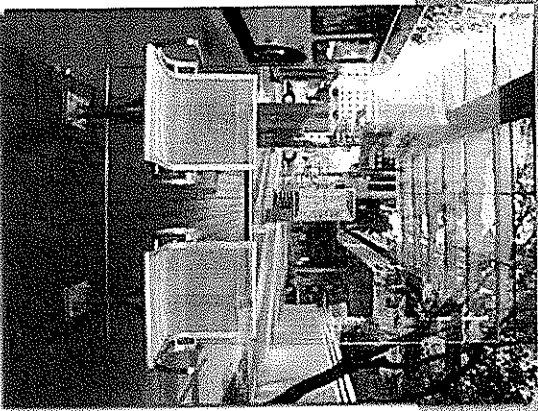



Flat Window Screen with 2 Seats Option

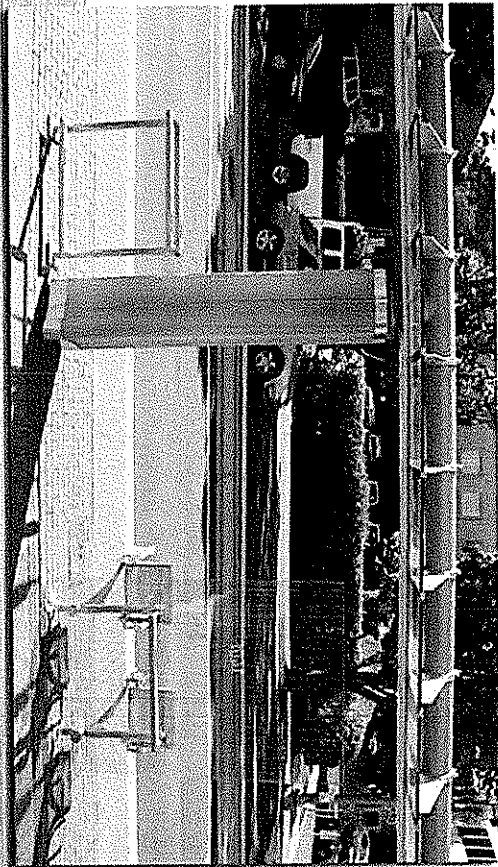


### Trimet Bus Shelter Systems 56 Custom Shelter Systems, Designed, Fabricated and Installed



Alternate Hand Rail

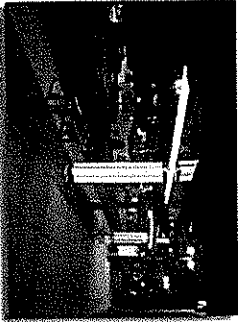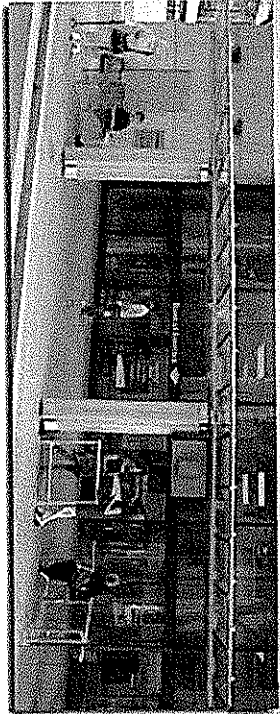


Blindfolded

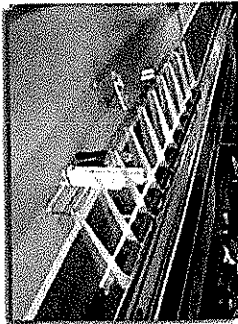


Custom Leaning Rail



**OTHER BUS SHELTER PROJECTS:**

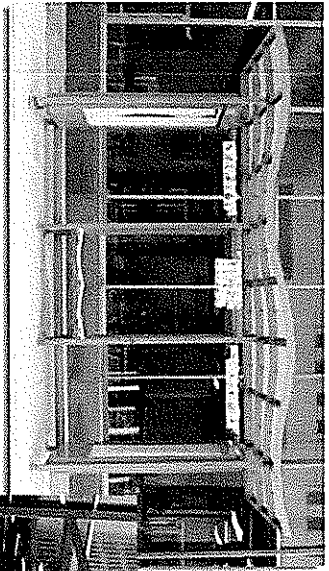


OPA Marincola - On point

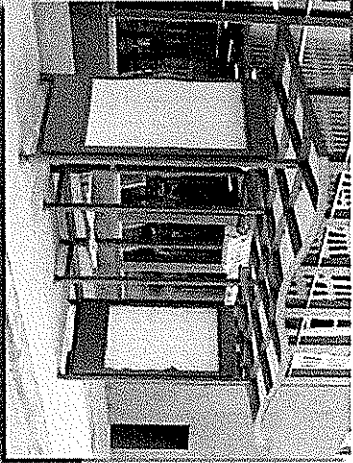


**Contact information:**

**Theresa Roth**  
**310.505.7432**  
**theresa@LMSigns.com**

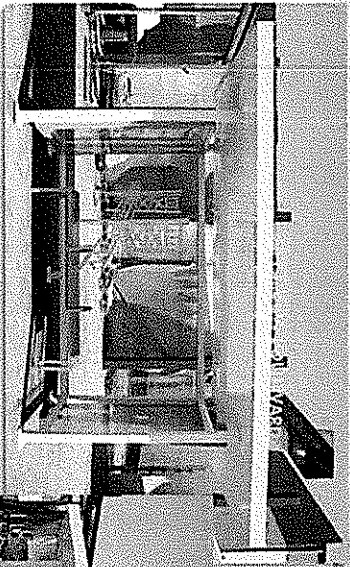

Santa Nevada - West Sacramento Bus Shelter

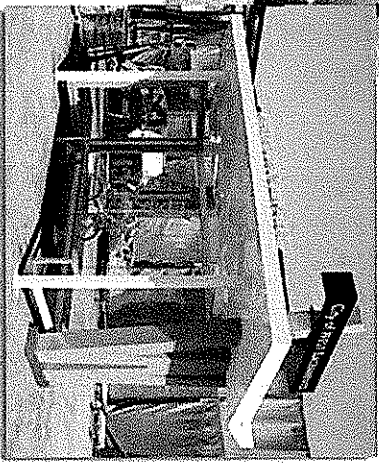

UNI Custom Manufacturing, Inc. • 12535 Chandler Avenue, Hawthorne, CA 90250 • 800.328.3397 • 310.978.2000 • F 310.978.4000 • [www.LMSigns.com](http://www.LMSigns.com)

We design, build and deploy superior custom shelter systems nationwide, since 1952.



**custom manufacturing**


**Trimet Bus Shelter Systems**



## PEAK ROOF



- ① Standing seam shelter with aluminum roof and perforated steel back/walls.

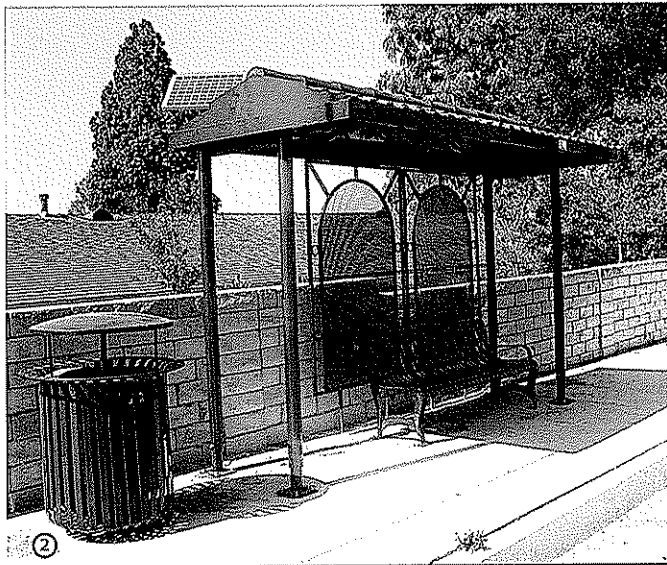





- ② Aluminum/steel construction with rounded top in steel tube frame on perforated metal rear panels and composite roof tiles.

- ③ Peak roof shelter with steel vertical supports, aluminum roof frame and aluminum standing seam.

- ④ Aluminum/steel construction with open back/sides with decorative rails and aluminum standing seam roof frame.

- ⑤ Standing seam roof with closed ends, steel vertical square tube supports and decorative side rails.




- ⑥ All welded aluminum/steel construction with perforated back/side panels and aluminum map display case with tempered glass face.

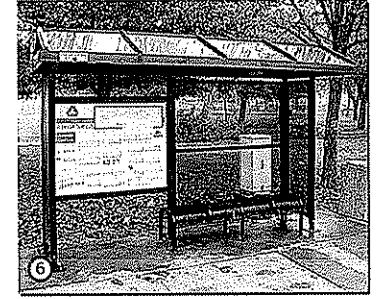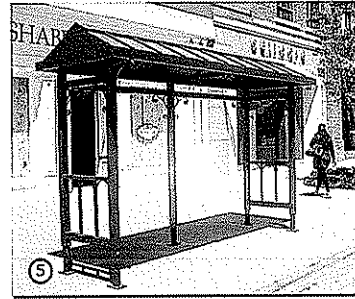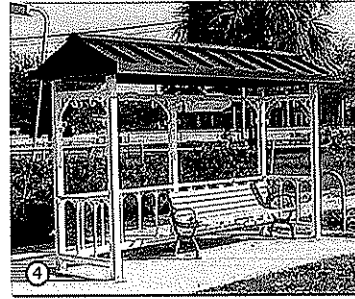
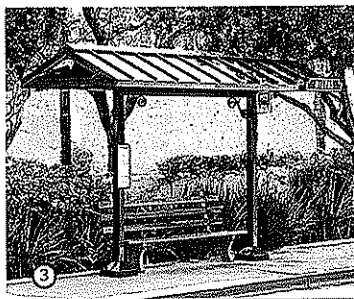




## HIP PEAK ROOF





- ① Aluminum/steel construction with perforated metal back/walls and composite roof tiles.
- ② Aluminum/steel construction with decorative scroll panels, sides and rear and composite roof tiles.
- ③ Aluminum/steel construction with decorative scroll panels, sides and rear and composite roof tiles and ad panel.
- ④ Hip peak standing seam roof with glass wall and solar lighting.
- ⑤ Steel hip peak standing seam roof Modular welded steel frame and square tube support columns.
- ⑥ Steel hip peak standing seam roof Modular welded steel frame and tube support columns.

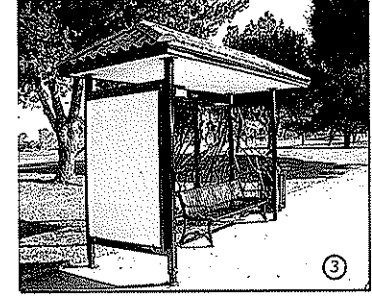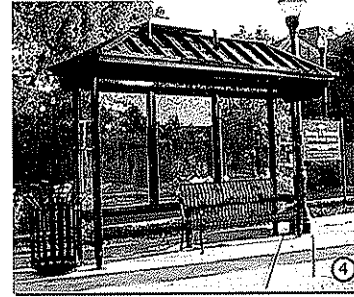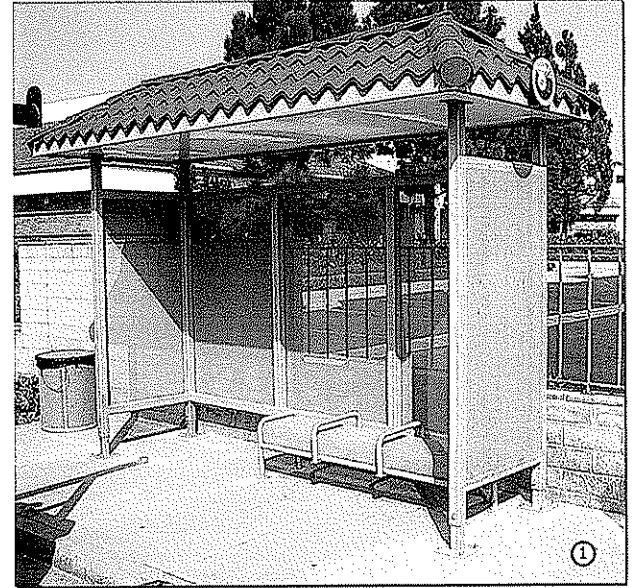

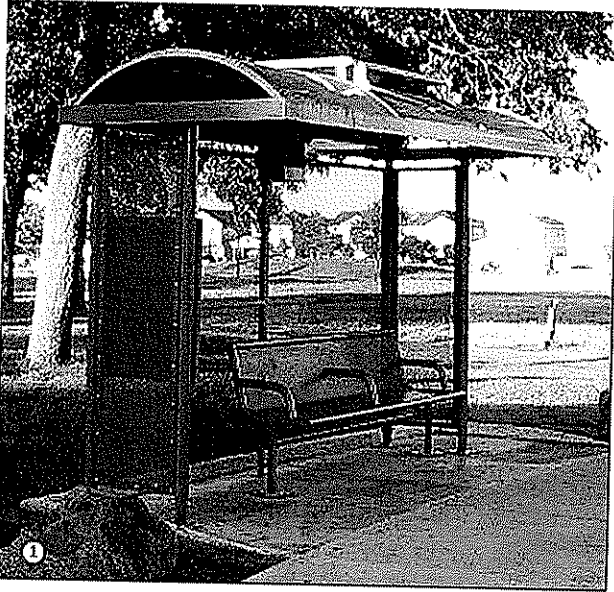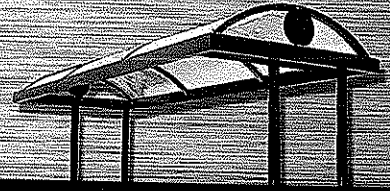

## DOME ROOF

- ① Dome Roof with aluminum perforated screen wall and solar lighting.
- ② Thermoclear cantilevered dome roof aluminum/steel construction with powder coated surface.
- ③ Aluminum/steel construction with powder coated surface, perforated metal back and sides.
- ④ Dome roof with open end, ad panel and perforated metal back.
- ⑤ Thermoclear dome roof with perforated metal back/walls and solar lighting.
- ⑥ Aluminum dome roof with 4 posts support beam, open side and back.

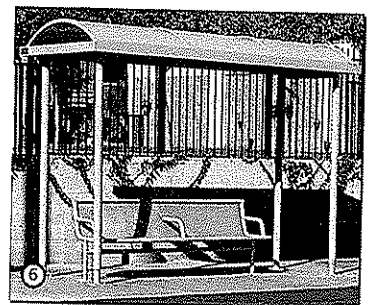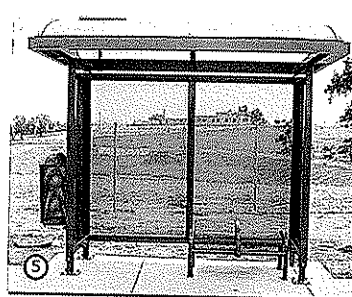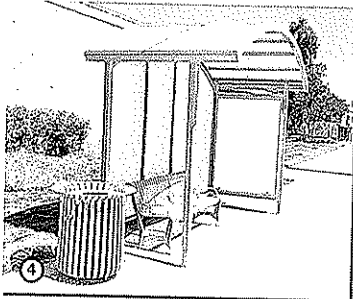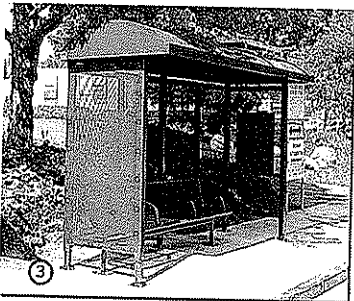

RFQ No. PTR 10035

STATE OF WEST VIRGINIA  
Purchasing Division

**PURCHASING AFFIDAVIT**

**West Virginia Code §5A-3-10a states:** No contract or renewal of any contract may be awarded by the state or any of its political subdivisions to any vendor or prospective vendor when the vendor or prospective vendor or a related party to the vendor or prospective vendor is a debtor and the debt owed is an amount greater than one thousand dollars in the aggregate.

**DEFINITIONS:**

"Debt" means any assessment, premium, penalty, fine, tax or other amount of money owed to the state or any of its political subdivisions because of a judgment, fine, permit violation, license assessment, defaulted workers' compensation premium, penalty or other assessment presently delinquent or due and required to be paid to the state or any of its political subdivisions, including any interest or additional penalties accrued thereon.

"Debtor" means any individual, corporation, partnership, association, limited liability company or any other form or business association owing a debt to the state or any of its political subdivisions. "Political subdivision" means any county commission; municipality; county board of education; any instrumentality established by a county or municipality; any separate corporation or instrumentality established by one or more counties or municipalities, as permitted by law; or any public body charged by law with the performance of a government function or whose jurisdiction is coextensive with one or more counties or municipalities. "Related party" means a party, whether an individual, corporation, partnership, association, limited liability company or any other form or business association or other entity whatsoever, related to any vendor by blood, marriage, ownership or contract through which the party has a relationship of ownership or other interest with the vendor so that the party will actually or by effect receive or control a portion of the benefit, profit or other consideration from performance of a vendor contract with the party receiving an amount that meets or exceeds five percent of the total contract amount.

**EXCEPTION:** The prohibition of this section does not apply where a vendor has contested any tax administered pursuant to chapter eleven of this code, workers' compensation premium, permit fee or environmental fee or assessment and the matter has not become final or where the vendor has entered into a payment plan or agreement and the vendor is not in default of any of the provisions of such plan or agreement.

Under penalty of law for false swearing (*West Virginia Code §61-5-3*), it is hereby certified that the vendor affirms and acknowledges the information in this affidavit and is in compliance with the requirements as stated.

**WITNESS THE FOLLOWING SIGNATURE**

Vendor's Name: LVI Custom Mfg Inc

Authorized Signature: \_\_\_\_\_ Date: 3/15/2010

State of California

County of Los Angeles, to-wit:

Taken, subscribed, and sworn to before me this \_\_\_\_\_ day of \_\_\_\_\_, 20\_\_.

My Commission expires \_\_\_\_\_, 20\_\_.

**AFFIX SEAL HERE**

**NOTARY PUBLIC** \_\_\_\_\_