



State of West Virginia
 Department of Administration
 Purchasing Division
 2019 Washington Street East
 Post Office Box 50130
 Charleston, WV 25305-0130

Request for Quotation

RFQ NUMBER
 DEP15737

PAGE
 1

ADDRESS CORRESPONDENCE TO ATTENTION OF
 GUY NISBET
 304-558-8802

RFQ COPY

TYPE NAME/ADDRESS HERE

V
E
N
D
O
R

Wiseman Excavating Inc
 Rt. 1 Box 190
 Liberty, WV 25124

S
H
I
P
T
O

ENVIRONMENTAL PROTECTION
 DEPT. OF
 OFFICE OF SPECIAL RECLAMATION
 601 57TH STREET SE
 CHARLESTON, WV
 25304 304-926-0499

DATE PRINTED	TERMS OF SALE	SHIP VIA	F.O.B.	FREIGHT TERMS
02/23/2012				

BID OPENING DATE: 04/10/2012 BID OPENING TIME 01:30PM

LINE	QUANTITY	UOP	CAT NO.	ITEM NUMBER	UNIT PRICE	AMOUNT
0001	1	JB		962-73		\$1,193,400.00 \$1,168,400
RECLAMATION: RESTORATION OF WATER AND LAND THE WEST VIRGINIA PURCHASING DIVISION, FOR THE AGENCY, THE DEPARTMENT OF ENVIRONMENTAL PROTECTION'S OFFICE OF SPECIAL RECLAMATION, IS SOLICITING BIDS FROM QUALIFIED VENDORS TO PROVIDE ALL LABOR AND MATERIALS TO PERFORM RECLAMATION ON THE MINING OPERATION OF LANDMARK CORP. UNDER REVOKED PERMIT NUMBER S-34-82 ON A SITE OF APPROXIMATELY 15 ACRES LOCATED NEAR JULIAN, WEST VIRGINIA, (BOONE COUNTY). THE RECLAMATION SHALL BE PERFORMED UNDER THE GUIDANCE AND GENERAL SUPERVISION OF THE AGENT ASSIGNED TO THE PROJECT FOR THE STATE OF WEST VIRGINIA, DEPARTMENT OF ENVIRONMENTAL PROTECTION. A MANDATORY ON-SITE PREBID CONFERENCE SHALL BE HELD ON 03/20/12 @ 10:00 AM. ALL INTERESTED PARTIES ARE REQUIRED TO ATTEND THIS MEETING. FAILURE TO ATTEND THE MANDATORY PRE-BID SHALL RESULT IN DISQUALIFICATION OF THE BID. NO ONE PERSON MAY REPRESENT MORE THAN ONE BIDDER. AN ATTENDANCE SHEET WILL BE MADE AVAILABLE FOR ALL POTENTIAL BIDDERS TO COMPLETE. THIS WILL SERVE AS THE OFFICIAL DOCUMENT VERIFYING ATTENDANCE AT THE MANDATORY PRE-BID. FAILURE TO PROVIDE YOUR COMPANY AND REPRESENTATIVE NAME ON THE ATTENDANCE SHEET WILL RESULT IN DISQUALIFICATION OF THE BID. THE STATE WILL NOT ACCEPT ANY OTHER DOCUMENTATION TO VERIFY ATTENDANCE. THE BIDDER IS RESPONSIBLE FOR ENSURING THEY HAVE COMPLETED THE INFORMATION REQUIRED ON THE ATTENDANCE SHEET. THE PURCHASING DIVISION AND THE STATE AGENCY WILL NOT ASSUME ANY RESPONSIBILITY FOR A BIDDER'S FAILURE TO COMPLETE THE						

RECEIVED
 2012 APR 17 AM 11:55
 WV PURCHASING DIVISION

SEE REVERSE SIDE FOR TERMS AND CONDITIONS

SIGNATURE <i>Phil Wiseman</i>	TELEPHONE 304-586-3736	DATE 04/17/2012
TITLE <i>Phil Wiseman</i>	FEIN 304-586-3736	ADDRESS CHANGES TO BE NOTED ABOVE

**GENERAL TERMS & CONDITIONS
REQUEST FOR QUOTATION (RFQ) AND REQUEST FOR PROPOSAL (RFP)**

1. Awards will be made in the best interest of the State of West Virginia.
2. The State may accept or reject in part, or in whole, any bid.
3. Prior to any award, the apparent successful vendor must be properly registered with the Purchasing Division and have paid the required \$125 fee.
4. All services performed or goods delivered under State Purchase Order/Contracts are to be continued for the term of the Purchase Order/Contracts, contingent upon funds being appropriated by the Legislature or otherwise being made available. In the event funds are not appropriated or otherwise available for these services or goods this Purchase Order/Contract becomes void and of no effect after June 30.
5. Payment may only be made after the delivery and acceptance of goods or services.
6. Interest may be paid for late payment in accordance with the *West Virginia Code*.
7. Vendor preference will be granted upon written request in accordance with the *West Virginia Code*.
8. The State of West Virginia is exempt from federal and state taxes and will not pay or reimburse such taxes.
9. The Director of Purchasing may cancel any Purchase Order/Contract upon 30 days written notice to the seller.
10. The laws of the State of West Virginia and the *Legislative Rules* of the Purchasing Division shall govern the purchasing process.
11. Any reference to automatic renewal is hereby deleted. The Contract may be renewed only upon mutual written agreement of the parties.
12. **BANKRUPTCY:** In the event the vendor/contractor files for bankruptcy protection, the State may deem this contract null and void, and terminate such contract without further order.
13. **HIPAA BUSINESS ASSOCIATE ADDENDUM:** The West Virginia State Government HIPAA Business Associate Addendum (BAA), approved by the Attorney General, is available online at www.state.wv.us/admin/purchase/vrc/hipaa.html and is hereby made part of the agreement provided that the Agency meets the definition of a Cover Entity (45 CFR §160.103) and will be disclosing Protected Health Information (45 CFR §160.103) to the vendor.
14. **CONFIDENTIALITY:** The vendor agrees that he or she will not disclose to anyone, directly or indirectly, any such personally identifiable information or other confidential information gained from the agency, unless the individual who is the subject of the information consents to the disclosure in writing or the disclosure is made pursuant to the agency's policies, procedures, and rules. Vendor further agrees to comply with the Confidentiality Policies and Information Security Accountability Requirements, set forth in <http://www.state.wv.us/admin/purchase/privacy/noticeConfidentiality.pdf>.
15. **LICENSING:** Vendors must be licensed and in good standing in accordance with any and all state and local laws and requirements by any state or local agency of West Virginia, including, but not limited to, the West Virginia Secretary of State's Office, the West Virginia Tax Department, and the West Virginia Insurance Commission. The vendor must provide all necessary releases to obtain information to enable the director or spending unit to verify that the vendor is licensed and in good standing with the above entities.
16. **ANTITRUST:** In submitting a bid to any agency for the State of West Virginia, the bidder offers and agrees that if the bid is accepted the bidder will convey, sell, assign or transfer to the State of West Virginia all rights, title and interest in and to all causes of action it may now or hereafter acquire under the antitrust laws of the United States and the State of West Virginia for price fixing and/or unreasonable restraints of trade relating to the particular commodities or services purchased or acquired by the State of West Virginia. Such assignment shall be made and become effective at the time the purchasing agency tenders the initial payment to the bidder.

I certify that this bid is made without prior understanding, agreement, or connection with any corporation, firm, limited liability company, partnership, or person or entity submitting a bid for the same material, supplies, equipment or services and is in all respects fair and without collusion or fraud. I further certify that I am authorized to sign the certification on behalf of the bidder or this bid.

INSTRUCTIONS TO BIDDERS

1. Use the quotation forms provided by the Purchasing Division. Complete all sections of the quotation form.
2. Items offered must be in compliance with the specifications. Any deviation from the specifications must be clearly indicated by the bidder. Alternates offered by the bidder as **EQUAL** to the specifications must be clearly defined. A bidder offering an alternate should attach complete specifications and literature to the bid. The Purchasing Division may waive minor deviations to specifications.
3. Unit prices shall prevail in case of discrepancy. All quotations are considered F.O.B. destination unless alternate shipping terms are clearly identified in the quotation.
4. All quotations must be delivered by the bidder to the office listed below prior to the date and time of the bid opening. Failure of the bidder to deliver the quotations on time will result in bid disqualifications: Department of Administration, Purchasing Division, 2019 Washington Street East, P.O. Box 50130, Charleston, WV 25305-0130
5. Communication during the solicitation, bid, evaluation or award periods, except through the Purchasing Division, is strictly prohibited (W.Va. C.S.R. §148-1-6.6).



State of West Virginia
 Department of Administration
 Purchasing Division
 2019 Washington Street East
 Post Office Box 50130
 Charleston, WV 25305-0130

Request for Quotation

RFQ NUMBER
 DEP15737

PAGE
 2

ADDRESS CORRESPONDENCE TO ATTENTION OF:
 GUY NISBET
 304-558-8802

RFQ COPY
 TYPE NAME/ADDRESS HERE
Wiseman Excavating
Rt. 1 Box 190
Liberty, WV 25124

ENVIRONMENTAL PROTECTION
 DEPT. OF
 OFFICE OF SPECIAL RECLAMATION
 601 57TH STREET SE
 CHARLESTON, WV
 25304 304-926-0499

DATE PRINTED	TERMS OF SALE	SHIP VIA	F.O.B.	FREIGHT TERMS
02/23/2012				
BID OPENING DATE: 04/10/2012		BID OPENING TIME 01:30PM		

LINE	QUANTITY	UOP	CAT. NO.	ITEM NUMBER	UNIT PRICE	AMOUNT
<p>PRE-BID ATTENDANCE SHEET. IN ADDITION, WE REQUEST THAT ALL POTENTIAL BIDDERS INCLUDE THEIR E-MAIL ADDRESS AND FAX NUMBER. ALL POTENTIAL BIDDERS ARE REQUESTED TO ARRIVE PRIOR TO THE STARTING TIME FOR THE PRE-BID. BIDDERS WHO ARRIVE LATE, BUT PRIOR TO THE DISMISSAL OF THE TECHNICAL PORTION OF THE PRE-BID WILL BE PERMITTED TO SIGN IN. BIDDERS WHO ARRIVE AFTER CONCLUSION OF THE TECHNICAL PORTION OF THE PRE-BID, BUT DURING ANY SUBSEQUENT PART OF THE PRE-BID WILL NOT BE PERMITTED TO SIGN THE ATTENDANCE SHEET.</p> <p>DIRECTIONS TO PRE-BID: FROM CHARLESTON, WV, TRAVEL SOUTH ON RT 119 APPROXIMATELY 17.4 MILES TO THE KANAWHA/BOONE COUNTY LINE AT DICK'S CREEK. CONTINUE ON RT 119 AN ADDITIONAL 0.7 MILES (RT 19 MILE POST 61.7), TURN LEFT ON RUNNING RIGHT WAY (FORMERLY MASSEY DRIVE.) CONTINUE PAST ANR OFFICE TO MINE SITE.</p> <p>ALL WORK MUST BE COMPLETED IN ACCORDANCE WITH THE PLANS AND SPECIFICATIONS PREPARED BY THE DEPARTMENT OF ENVIRONMENTAL PROTECTION AND PURCHASE ORDER ISSUED BY THE DEPARTMENT OF ADMINISTRATION, DIVISION OF PURCHASING.</p> <p>EXHIBIT 5</p> <p>WEST VIRGINIA CODE 21-1D-5 PROVIDES THAT: ANY SOLICITATION FOR A PUBLIC IMPROVEMENT CONSTRUCTION CONTRACT REQUIRES EACH VENDOR THAT SUBMITS A BID FOR THE WORK T SUBMIT AT THE SAME TIME AN AFFIDAVIT OF COMPLIANCE WITH THE BID. THE ENCLOSED DRUG FREE WORK PLACE AFFIDAVIT MUST BE SIGNED & SUBMITTED WITH THE BID AS EVIDENCE OF THE VENDOR'S COMPLIANCE WITH THE PROVISIONS OF ARTICLE 1D, CHAPTER 21 OF THE WV CODE. FAILURE TO SUBMIT THE SIGNED PURCHASING AFFIDAVIT WITH THE BID SHALL RESULT</p>						

SEE REVERSE SIDE FOR TERMS AND CONDITIONS

SIGNATURE *John E. Wren* TELEPHONE 304-586-3736 DATE 04-17-2012
 TITLE *Vice President* FEIN 550678016 ADDRESS CHANGES TO BE NOTED ABOVE

WHEN RESPONDING TO RFQ, INSERT NAME AND ADDRESS IN SPACE ABOVE LABELED 'VENDOR'



State of West Virginia
 Department of Administration
 Purchasing Division
 2019 Washington Street East
 Post Office Box 50130
 Charleston, WV 25305-0130

Request for Quotation

RFO NUMBER
 DEP15737

PAGE
 3

ADDRESS CORRESPONDENCE TO ATTENTION OF:
 GUY NISBET
 304-558-8802

RFQ COPY
 TYPE NAME/ADDRESS HERE
 Vendor
 Wiseman Excavating Inc
 Rt. 1 Box 190
 Liberty, WV 25124

SHIP TO
 ENVIRONMENTAL PROTECTION
 DEPT. OF
 OFFICE OF SPECIAL RECLAMATION
 601 57TH STREET SE
 CHARLESTON, WV
 25304 304-926-0499

DATE PRINTED	TERMS OF SALE	SHIP VIA	F.O.B.	FREIGHT TERMS
02/23/2012				
BID OPENING DATE: 04/10/2012		BID OPENING TIME 01:30PM		

LINE	QUANTITY	UOP	CAT. NO.	ITEM NUMBER	UNIT PRICE	AMOUNT
IN DISQUALIFICATION OF SUCH BID. NOTICE TO PROCEED: THIS CONTRACT IS TO BE PERFORMED WITH 365 CALENDAR DAYS AFTER THE NOTICE TO PROCEED IS RECEIVED. UNLESS OTHERWISE SPECIFIED, THE FULLY EXECUTED PURCHASE ORDER WILL BE CONSIDERED NOTICE TO PROCEED. CANCELLATION: THE DIRECTOR OF PURCHASING RESERVES THE RIGHT TO CANCEL THIS CONTRACT IMMEDIATELY UPON WRITTEN NOTICE TO THE VENDOR IF THE MATERIALS OR WORKMANSHIP SUPPLIED ARE OF AN INFERIOR QUALITY OR DO NOT CONFORM WITH THE SPECIFICATIONS OF THE THE BID AND CONTRACT HERE IN. WAGE RATES: THE CONTRACTOR OR SUBCONTRACTOR SHALL PAY THE HIGHER OF THE U.S. DEPARTMENT OF LABOR MINIMUM WAGE RATES AS ESTABLISHED FOR BOONE COUNTY, PURSUANT TO WEST VIRGINIA CODE 21-5A, ET, SEQ. (PREVAILING WAGE RATES APPLY TO THIS PROJECT) ARBITRATION: ANY REFERENCES MADE TO ARBITRATION OR INTEREST FOR PAYMENTS DUE (EXCEPT FOR ANY INTEREST REQUIRED BY STATE LAW) CONTAINED IN THIS CONTRACT OR IN ANY AMERICAN INSTITUTE OF ARCHITECTS DOCUMENTS PERTAINING TO THIS CONTRACT ARE HEREBY DELETED. WORKERS' COMPENSATION: VENDOR IS REQUIRED TO PROVIDE A CERTIFICATE FROM WORKERS' COMPENSATION IF SUCCESSFUL. ALL OF THE ITEMS CHECKED BELOW WILL BE A REQUIREMENT OF THIS CONTRACT: (XX) INSURANCE: SUCCESSFUL VENDOR SHALL FURNISH PROOF OF COMMERCIAL GENERAL LIABILITY INSURANCE PRIOR TO ISSUANCE OF CONTRACT. UNLESS OTHERWISE SPECIFIED IN						

SEE REVERSE SIDE FOR TERMS AND CONDITIONS

SIGNATURE <i>J. D. Whelan</i>	TELEPHONE 304-586-3736	DATE 04-17-2012
TITLE Vice President	FEIN 550678046	ADDRESS CHANGES TO BE NOTED ABOVE

WHEN RESPONDING TO RFQ, INSERT NAME AND ADDRESS IN SPACE ABOVE LABELED 'VENDOR'



State of West Virginia
 Department of Administration
 Purchasing Division
 2019 Washington Street East
 Post Office Box 50130
 Charleston, WV 25305-0130

Request for Quotation

RFQ NUMBER
 DEP15737

PAGE
 4

ADDRESS CORRESPONDENCE TO ATTENTION OF:
 GUY NISBET
 304-558-8802

VENDOR

RFQ COPY
 TYPE NAME/ADDRESS HERE

Wiseman Excavating Inc
Rt. 1 Box 190
Liberty, WV 25124

SHIP TO

ENVIRONMENTAL PROTECTION
 DEPT. OF
 OFFICE OF SPECIAL RECLAMATION
 601 57TH STREET SE
 CHARLESTON, WV
 25304 304-926-0499

DATE PRINTED	TERMS OF SALE	SHIP VIA	F.O.B.	FREIGHT TERMS
02/23/2012				
D OPENING DATE: 04/10/2012		BID OPENING TIME 01:30PM		

LINE	QUANTITY	UOP	CAT. NO.	ITEM NUMBER	UNIT PRICE	AMOUNT
				THE BID DOCUMENTS, THE MINIMUM AMOUNT OF INSURANCE COVERAGE REQUIRED IS \$250,000.		
				() BUILDERS RISK INSURANCE: SUCCESSFUL VENDOR SHALL FURNISH PROOF OF BUILDERS RISK - ALL RISK INSURANCE IN AN AMOUNT EQUAL TO 100% OF THE AMOUNT OF THE CONTRACT.		
				(XX) BONDS: FIVE PERCENT (5%) OF THE TOTAL AMOUNT OF THE BID PAYABLE TO THE STATE OF WEST VIRGINIA, SHALL BE SUBMITTED WITH EACH BID AS A BID BOND. THE SUCCESSFUL BIDDER SHALL ALSO FURNISH A PERFORMANCE BOND AND LABOR MATERIAL BOND FOR 100% OF THE AMOUNT OF THE CONTRACT. BONDS MAY BE PROVIDED IN THE FORM OF A CERTIFIED CHECK, IRREVOCABLE LETTER OF CREDIT, OR BOND FURNISHED BY A SOLVENT SURETY COMPANY AUTHORIZED TO DO BUSINESS IN THE STATE OF WEST VIRGINIA. A LETTER OF CREDIT SUBMITTED IN LIEU OF A BOND WILL ONLY BE ALLOWED FOR PROJECTS UNDER \$100,000. PERSONAL OR BUSINESS CHECKS ARE NOT ACCEPTABLE IN LIEU OF THE 5% BID BOND, PERFORMANCE BOND, OR LABOR AND MATERIAL BOND.		
				() MAINTENANCE BOND: A TWO (2) YEAR MAINTENANCE BOND COVERING THE ROOFING SYSTEM WILL BE A REQUIREMENT OF THE SUCCESSFUL VENDOR.		
				REV. 11/00		
				CONTRACTORS LICENSE		
				WEST VIRGINIA STATE CODE 21-11-2 REQUIRES THAT ALL PERSONS DESIRING TO PERFORM CONTRACTING WORK IN THIS STATE MUST BE LICENSED. THE WEST VIRGINIA CONTRACTORS LICENSING BOARD IS EMPOWERED TO ISSUE THE CONTRACTORS LICENSE. APPLICATIONS FOR A CONTRACTORS LICENSE MAY BE MADE BY CONTACTING THE WEST VIRGINIA DIVISION OF LABOR		

SEE REVERSE SIDE FOR TERMS AND CONDITIONS

SIGNATURE <i>Sandra Whem</i>	TELEPHONE 304-586-3736	DATE 04-17-2012
TITLE <i>Vice President</i>	FEIN 550678046	ADDRESS CHANGES TO BE NOTED ABOVE

WHEN RESPONDING TO RFQ, INSERT NAME AND ADDRESS IN SPACE ABOVE LABELED 'VENDOR'



State of West Virginia
 Department of Administration
 Purchasing Division
 2019 Washington Street East
 Post Office Box 50130
 Charleston, WV 25305-0130

Request for Quotation

RFQ NUMBER
 DEP15737

PAGE
 5

ADDRESS CORRESPONDENCE TO ATTENTION OF:
 GUY NISBET
 304-558-8802

RFQ COPY
 TYPE NAME/ADDRESS HERE *Wiseman Exc.*
 Rt 1 Box 190
 Liberty, WV 25124

ENVIRONMENTAL PROTECTION
 DEPT. OF
 OFFICE OF SPECIAL RECLAMATION
 601 57TH STREET SE
 CHARLESTON, WV
 25304 304-926-0499

DATE PRINTED	TERMS OF SALE	SHIP VIA	F.O.B.	FREIGHT TERMS
02/23/2012				

BID OPENING DATE: 04/10/2012 BID OPENING TIME 01:30PM

LINE	QUANTITY	UOP	CAT. NO.	ITEM NUMBER	UNIT PRICE	AMOUNT
CAPITOL COMPLEX, BUILDING 3, ROOM 319, CHARLESTON, WV 25305. TELEPHONE: (304) 558-7890. WEST VIRGINIA STATE CODE 21-11-11 REQUIRES ANY PROSPECTIVE BIDDER TO INCLUDE THE CONTRACTORS LICENSE NUMBER ON THEIR BID. BIDDER TO COMPLETE: CONTRACTORS NAME: <i>Wiseman Excavating, Inc.</i> CONTRACTORS LICENSE NO.: <i>WV043641</i> THE SUCCESSFUL BIDDER WILL BE REQUIRED TO FURNISH A COPY OF THEIR CONTRACTORS LICENSE PRIOR TO ISSUANCE OF A PURCHASE ORDER/CONTRACT. APPLICABLE LAW THE WEST VIRGINIA STATE CODE, PURCHASING DIVISION RULES AND REGULATIONS, AND THE INFORMATION PROVIDED IN THE "REQUEST FOR QUOTATION" ISSUED BY THE PURCHASING DIVISION IS THE SOLE AUTHORITY GOVERNING THIS PROCUREMENT. ANY INFORMATION PROVIDED IN SPECIFICATION MANUALS, OR ANY OTHER SOURCE, VERBAL OR WRITTEN, WHICH CONTRADICTS OR ALTERS THE INFORMATION PROVIDED FROM THE SOURCES AS DESCRIBED IN THE ABOVE PARAGRAPH IS VOID AND OF NO EFFECT. BANKRUPTCY: IN THE EVENT THE VENDOR/CONTRACTOR FILES FOR BANKRUPTCY PROTECTION, THE STATE MAY DEEM THIS CONTRACT NULL AND VOID AND TERMINATE SUCH CONTRACT WITHOUT FURTHER ORDER. PREFERENCE FOR USE OF DOMESTIC STEEL PRODUCTS						

SEE REVERSE SIDE FOR TERMS AND CONDITIONS

SIGNATURE <i>John Wren</i>	TELEPHONE 304-586-3736	DATE 04-17-2012
TITLE <i>Vice President</i>	FEIN 550678046	ADDRESS CHANGES TO BE NOTED ABOVE

WHEN RESPONDING TO RFQ, INSERT NAME AND ADDRESS IN SPACE ABOVE LABELED 'VENDOR'



State of West Virginia
 Department of Administration
 Purchasing Division
 2019 Washington Street East
 Post Office Box 50130
 Charleston, WV 25305-0130

Request for Quotation

RFQ NUMBER
 DEP15737

PAGE
 6

ADDRESS CORRESPONDENCE TO ATTENTION OF:
 GUY NISBET
 304-558-8802

VENDOR

RFQ COPY
 TYPE NAME/ADDRESS HERE

Wiseman Exc. Inc
Rt. 1 Box 190
Liberty, WV 25124

SHIP TO

ENVIRONMENTAL PROTECTION
 DEPT. OF
 OFFICE OF SPECIAL RECLAMATION
 601 57TH STREET SE
 CHARLESTON, WV
 25304 304-926-0499

DATE PRINTED 02/23/2012	TERMS OF SALE	SHIP VIA	F.O.B.	FREIGHT TERMS
BID OPENING DATE: 04/10/2012		BID OPENING TIME 01:30PM		

LINE	QUANTITY	UOP	CAT. NO.	ITEM NUMBER	UNIT PRICE	AMOUNT
1.				EXCEPT WHEN AUTHORIZED BY THE DIRECTOR OF THE PURCHASING DIVISION PURSUANT TO SUBSECTION 2 BELOW, NO CONTRACTOR MAY USE OR SUPPLY STEEL PRODUCTS FOR A STATE CONTRACT PROJECT OTHER THAN THOSE STEEL PRODUCTS MADE IN THE UNITED STATES. AS USED IN THIS CONTRACT, A. "STATE CONTRACT PROJECT" MEANS ANY ERECTION OR CONSTRUCTION OF, OR ANY ADDITION TO, ALTERATION OF OR OTHER IMPROVEMENT TO ANY BUILDING OR STRUCTURE, INCLUDING, BUT NOT LIMITED TO, ROAD OR HIGHWAYS, OR THE INSTALLATION OF ANY HEATING OR COOLING OR VENTILATING PLANTS OR OTHER EQUIPMENT, OR THE SUPPLY OF AND MATERIALS FOR SUCH PROJECTS, PURSUANT TO A CONTRACT WITH THE STATE OF WEST VIRGINIA FOR WHICH BIDS WERE SOLICITED ON OR AFTER JUNE 6, 2001. B. "STEEL PRODUCTS" MEANS PRODUCTS ROLLED, FORMED, SHAPED, DRAWN, EXTRUDED, FORGED, CAST, FABRICATED OR OTHERWISE SIMILARLY PROCESSED, OR PROCESSED BY A COMBINATION OF TWO OR MORE OF SUCH OPERATIONS, FROM STEEL MADE BY THE OPEN HEARTH, BASIC OXYGEN, ELECTRIC FURNACE, BESSEMER OR OTHER STEEL MAKING PROCESS. C. "UNITED STATES" MEANS THE UNITED STATES OF AMERICA AND INCLUDES ALL TERRITORY, CONTINENTAL OR INSULAR, SUBJECT TO THE JURISDICTION OF THE UNITED STATES.		
2.				THE DIRECTOR OF THE PURCHASING DIVISION MAY, IN WRITING, AUTHORIZE THE USE OF FOREIGN STEEL PRODUCTS IF:		

SEE REVERSE SIDE FOR TERMS AND CONDITIONS

SIGNATURE <i>Sabell Wren</i>	TELEPHONE 304-586-3736	DATE 04-17-2012
FILE <i>Vice President</i>	FEIN 550678046	ADDRESS CHANGES TO BE NOTED ABOVE

WHEN RESPONDING TO RFQ, INSERT NAME AND ADDRESS IN SPACE ABOVE LABELED 'VENDOR'



State of West Virginia
 Department of Administration
 Purchasing Division
 2019 Washington Street East
 Post Office Box 50130
 Charleston, WV 25305-0130

Request for Quotation

RFO NUMBER
 DEP15737

PAGE
 7

ADDRESS CORRESPONDENCE TO ATTENTION OF:
 GUY NISBET
 304-558-8802

RFQ COPY

TYPE NAME/ADDRESS HERE

VENDOR

Wiseman Exc. Inc
Rt. 1 Box 190
Liberty, WV 25124

SHIP TO

ENVIRONMENTAL PROTECTION
 DEPT. OF
 OFFICE OF SPECIAL RECLAMATION
 601 57TH STREET SE
 CHARLESTON, WV
 25304 304-926-0499

DATE PRINTED	TERMS OF SALE	SHIP VIA	F.O.B.	FREIGHT TERMS
02/23/2012				

BID OPENING DATE: 04/10/2012 BID OPENING TIME 01:30PM

LINE	QUANTITY	UOP	CAT NO	ITEM NUMBER	UNIT PRICE	AMOUNT
				<p>A. THE COST FOR EACH CONTRACT ITEM USED DOES NOT EXCEED ONE TENTH OF ONE PERCENT (.1%) OF THE TOTAL CONTRACT COST OR TWO THOUSAND FIVE HUNDRED DOLLARS (2,500.00), WHICHEVER IS GREATER. FOR THE PURPOSES OF THIS SECTION, THE COST IS THE VALUE OF THE STEEL PRODUCT AS DELIVERED TO THE PROJECT OR,</p> <p>B. THE DIRECTOR OF THE PURCHASING DIVISION DETERMINES THAT SPECIFIED STEEL MATERIALS ARE NOT PRODUCED IN THE UNITED STATES IN SUFFICIENT QUANTITY OR OTHERWISE ARE NOT REASONABLY AVAILABLE TO MEET CONTRACT REQUIREMENTS.</p> <p>3. A CONTRACTOR WHO USES STEEL PRODUCTS IN VIOLATION OF THIS SECTION MAY BE SUBJECT TO CIVIL PENALTIES PURSUANT TO WV CODE SECTION 5A-3-56.</p>		
				<p>REV. 10/01/01</p> <p>EXHIBIT 7</p> <p>DOMESTIC ALUMINUM, GLASS & STEEL IN PUBLIC WORKS PROJECTS</p> <p>IN ACCORDANCE WITH WEST VIRGINIA CODE 5-19-1 ET., SEQ., EVERY CONTRACT FOR CONSTRUCTION, RECONSTRUCTION, ALTERATION, REPAIR, IMPROVEMENT OR MAINTENANCE OF PUBLIC WORKS, WHERE THE COST IS MORE THAN \$50,000 AND, IN THE CASE OF STEEL ONLY, WHERE THE COST OF STEEL IS MORE THAN \$50,000 OR WHERE MORE THAN 10,000 POUNDS OF STEEL ARE REQUIRED, THE STATE WILL ACCEPT ONLY ALUMINUM GLASS, OR STEEL PRODUCTS PRODUCED IN THE UNITED STATES. IN ADDITION, ITEMS OF MACHINERY OR EQUIPMENT PURCHASED FOR USE AT THE SITE OF PUBLIC WORKS SHALL BE MADE OF</p>		

SEE REVERSE SIDE FOR TERMS AND CONDITIONS

SIGNATURE <i>[Signature]</i>	TELEPHONE 304-586-3736	DATE 04-17-2012
TITLE <i>Vice President</i>	FEIN 550678046	ADDRESS CHANGES TO BE NOTED ABOVE

WHEN RESPONDING TO RFQ, INSERT NAME AND ADDRESS IN SPACE ABOVE LABELED 'VENDOR'



State of West Virginia
 Department of Administration
 Purchasing Division
 2019 Washington Street East
 Post Office Box 50130
 Charleston, WV 25305-0130

Request for Quotation

RFQ NUMBER
 DEP15737

PAGE
 8

ADDRESS CORRESPONDENCE TO ATTENTION OF:
 GUY NISBET
 304-558-8802

RFQ COPY

TYPE NAME/ADDRESS HERE

Wizeman Ex.

*Rt. 1 Box 190
 Liberty, WV 25124*

ENVIRONMENTAL PROTECTION
 DEPT. OF
 OFFICE OF SPECIAL RECLAMATION
 601 57TH STREET SE
 CHARLESTON, WV
 25304 304-926-0499

VENDOR

SHIP TO

DATE PRINTED	TERMS OF SALE	SHIP VIA	F.O.B.	FREIGHT TERMS
02/23/2012				

BID OPENING DATE: 04/10/2012 BID OPENING TIME 01:30PM

LINE	QUANTITY	UOP	CAT. NO.	ITEM NUMBER	UNIT PRICE	AMOUNT
				<p>DOMESTIC ALUMINUM, GLASS OR STEEL, UNLESS THE COST OF THE PRODUCT IS LESS THAN \$50,000 OR LESS THAN 10,000 POUNDS OF STEEL ARE USED IN PUBLIC WORKS PROJECTS.</p> <p>FOREIGN MADE ALUMINUM, GLASS OR STEEL PRODUCTS MAY BE ACCEPTED ONLY IF THE COST OF DOMESTIC PRODUCTS IS FOUND TO BE UNREASONABLE. SUCH COST IS UNREASONABLE IF IT IS 20% OR MORE HIGHER THAN THE BID PRICE FOR FOREIGN MADE PRODUCTS. IF THE DOMESTIC ALUMINUM, GLASS OR STEEL PRODUCTS TO BE SUPPLIED OR PRODUCED IN A "SUBSTANTIAL LABOR SURPLUS AREA", AS DEFINED BY THE UNITED STATES DEPARTMENT OF LABOR, FOREIGN PRODUCTS MAY BE SUPPLIED ONLY IF DOMESTIC PRODUCTS ARE 30% OR MORE HIGHER IN PRICE THAN THE FOREIGN MADE PRODUCTS.</p> <p>IF, PRIOR TO THE AWARD OF A CONTRACT UNDER THE ABOVE PROVISIONS, THE SPENDING OFFICER OF THE SPENDING UNIT DETERMINES THAT THERE EXISTS A BID FOR LIKE FOREIGN ALUMINUM, GLASS OR STEEL THAT IS REASONABLE AND LOWER THAN THE LOWEST BID DOMESTIC PRODUCTS, THE SPENDING OFFICE MAY REQUEST, IN WRITING, A REEVALUATION AND REDUCTION IN THE LOWEST BID FOR SUCH DOMESTIC PRODUCTS. ALL VENDORS MUST INDICATE IN THEIR BID IF THEY ARE SUPPLYING FOREIGN ALUMINUM, GLASS OR STEEL.</p> <p>REV. 3/88</p> <p>NOTICE FOR ISSUANCE & ACKNOWLEDGEMENT OF CONSTRUCTION PROJECT ADDENDA</p> <p>THE ARCHITECT/ENGINEER AND/OR AGENCY SHALL BE REQUIRED TO ABIDE BY THE FOLLOWING SCHEDULE IN ISSUING CONSTRUCTION PROJECT ADDENDA FOR STATE AGENCIES:</p> <p>(1) THE ARCHITECT/ENGINEER SHALL PREPARE THE ADDENDUM</p>		

SEE REVERSE SIDE FOR TERMS AND CONDITIONS

SIGNATURE <i>John W. ...</i>	TELEPHONE 304-586-3736	DATE 04-17-2012
FILE <i>Mr. President</i>	FEIN 550678046	ADDRESS CHANGES TO BE NOTED ABOVE

WHEN RESPONDING TO RFQ, INSERT NAME AND ADDRESS IN SPACE ABOVE LABELED 'VENDOR'



State of West Virginia
 Department of Administration
 Purchasing Division
 2019 Washington Street East
 Post Office Box 50130
 Charleston, WV 25305-0130

Request for Quotation

RFQ NUMBER
 DEP15737

PAGE
 9

ADDRESS CORRESPONDENCE TO ATTENTION OF:
 GUY NISBET
 304-558-8802

VENDOR

RFQ COPY
 TYPE NAME/ADDRESS HERE

Wiseman Exc. Inc
 Rt. 1 Box 190
 Liberty, WV 25124

SHIP TO

ENVIRONMENTAL PROTECTION
 DEPT. OF
 OFFICE OF SPECIAL RECLAMATION
 601 57TH STREET SE
 CHARLESTON, WV
 25304 304-926-0499

DATE PRINTED	TERMS OF SALE	SHIP VIA	F.O.B.	FREIGHT TERMS
02/23/2012				
BID OPENING DATE: 04/10/2012		BID OPENING TIME 01:30PM		

LINE	QUANTITY	UOP	CAT NO.	ITEM NUMBER	UNIT PRICE	AMOUNT
<p>AND A LIST OF ALL PARTIES THAT HAVE PROCURED DRAWINGS AND SPECIFICATIONS FOR THE PROJECT. THE ADDENDUM AND LIST SHALL BE FORWARDED TO THE BUYER IN THE STATE PURCHASING DIVISION. THE ARCHITECT/ENGINEER SHALL ALSO SEND A COPY OF THE ADDENDUM TO THE STATE AGENCY FOR WHICH THE CONTRACT IS ISSUED.</p> <p>(2) THE BUYER SHALL SEND THE ADDENDUM TO ALL INTERESTED PARTIES AND, IF NECESSARY, EXTEND THE BID OPENING DATE. ANY ADDENDUM SHOULD BE RECEIVED BY THE BUYER WITHIN FOURTEEN (14) DAYS PRIOR TO THE BID OPENING DATE.</p> <p>(3) ALL ADDENDA SHOULD BE FORMALLY ACKNOWLEDGED BY ALL BIDDERS AND SUBMITTED TO THE STATE PURCHASING DIVISION. THE SAME RULES AND REGULATIONS THAT APPLY TO THE ORIGINAL BIDDING DOCUMENT SHALL ALSO APPLY TO AN ADDENDUM DOCUMENT. THE ONLY EXCEPTION MAY BE FOR AN ADDENDUM THAT IS ISSUED FOR THE SOLE PURPOSE OF CHANGING A BID OPENING TIME AND/OR DATE.</p> <p>REV. 11/96</p> <p>EXHIBIT 10</p> <p>ADDENDUM ACKNOWLEDGEMENT</p> <p>I HEREBY ACKNOWLEDGE RECEIPT OF THE FOLLOWING CHECKED ADDENDUM(S) AND HAVE MADE THE NECESSARY REVISIONS TO MY PROPOSAL, PLANS AND/OR SPECIFICATION, ETC.</p> <p>ADDENDUM NOS.:</p> <p>NO. 1</p>						

SEE REVERSE SIDE FOR TERMS AND CONDITIONS

SIGNATURE <i>Guy Nisbet</i>	TELEPHONE 304-586-3736	DATE 04-17-2012
LE <i>The President</i>	FEIN 550678046	ADDRESS CHANGES TO BE NOTED ABOVE

WHEN RESPONDING TO RFQ, INSERT NAME AND ADDRESS IN SPACE ABOVE LABELED 'VENDOR'



State of West Virginia
 Department of Administration
 Purchasing Division
 2019 Washington Street East
 Post Office Box 50130
 Charleston, WV 25305-0130

Request for Quotation

RFQ NUMBER
 DEP15737

PAGE
 10

ADDRESS CORRESPONDENCE TO ATTENTION OF
 GUY NISBET
 304-558-8802

VENDOR

RFQ COPY
 TYPE NAME/ADDRESS HERE

Wiseman Exc. Inc
 Rt. 1 Box 190
 Liberty, WV 25124

SHIP TO

ENVIRONMENTAL PROTECTION
 DEPT. OF
 OFFICE OF SPECIAL RECLAMATION
 601 57TH STREET SE
 CHARLESTON, WV
 25304 304-926-0499

DATE PRINTED: 02/23/2012	TERMS OF SALE	SHIP VIA	F.O.B.	FREIGHT TERMS
BID OPENING DATE: 04/10/2012		BID OPENING TIME 01:30PM		

LINE	QUANTITY	UOP	CAT NO.	ITEM NUMBER	UNIT PRICE	AMOUNT
	NO. 2				
	NO. 3				
	NO. 4				
	NO. 5				
<p>I UNDERSTAND THAT FAILURE TO CONFIRM THE RECEIPT OF THE ADDENDUM(S) MAY BE CAUSE FOR REJECTION OF THE BIDS.</p> <p>VENDOR MUST CLEARLY UNDERSTAND THAT ANY VERBAL REPRESENTATION MADE OR ASSUMED TO BE MADE DURING ANY ORAL DISCUSSION HELD BETWEEN VENDOR'S REPRESENTATIVES AND ANY STATE PERSONNEL IS NOT BINDING. ONLY THE INFORMATION ISSUED IN WRITING AND ADDED TO THE SPECIFICATIONS BY AN OFFICIAL ADDENDUM IS BINDING.</p> <p><i>[Signature]</i>.....SIGNATURE <i>Wiseman Excavating Inc</i>.....COMPANY <i>04/17/2012</i>.....DATE</p> <p>REV. 11/96</p> <p>NOTICE</p> <p>A SIGNED BID MUST BE SUBMITTED TO:</p> <p>DEPARTMENT OF ADMINISTRATION PURCHASING DIVISION BUILDING 15 2019 WASHINGTON STREET, EAST</p>						

SEE REVERSE SIDE FOR TERMS AND CONDITIONS

SIGNATURE <i>[Signature]</i>	TELEPHONE 304-586-3736	DATE 04-17-2012
LE <i>Vice President</i>	FEIN 550678096	ADDRESS CHANGES TO BE NOTED ABOVE

WHEN RESPONDING TO RFQ, INSERT NAME AND ADDRESS IN SPACE ABOVE LABELED 'VENDOR'



State of West Virginia
 Department of Administration
 Purchasing Division
 2019 Washington Street East
 Post Office Box 50130
 Charleston, WV 25305-0130

Request for Quotation

RFQ NUMBER
DEP15737

PAGE
11

ADDRESS CORRESPONDENCE TO ATTENTION OF:
GUY NISBET 304-558-8802

RFQ COPY

TYPE NAME/ADDRESS HERE

Wiseman Exc. Inc
Rt. 1 Box 190
Liberty, WV 25124

ENVIRONMENTAL PROTECTION
 DEPT. OF
 OFFICE OF SPECIAL RECLAMATION
 601 57TH STREET SE
 CHARLESTON, WV
 25304 304-926-0499

DATE PRINTED	TERMS OF SALE	SHIP VIA	F.O.B.	FREIGHT TERMS
02/23/2012				

BID OPENING DATE: 04/10/2012 BID OPENING TIME 01:30PM

LINE	QUANTITY	UOP	CAT. NO.	ITEM NUMBER	UNIT PRICE	AMOUNT
				CHARLESTON, WV 25305-0130		
<p>THE BID SHOULD CONTAIN THIS INFORMATION ON THE FACE OF THE ENVELOPE OR THE BID MAY NOT BE CONSIDERED:</p> <p>SEALED BID</p> <p>BUYER: GN-23</p> <p>REQ. NO.: DEP15737</p> <p>BID OPENING DATE: 04/10/2012</p> <p>BID OPENING TIME: 1:30 P.M.</p> <p>PLEASE PROVIDE A FAX NUMBER IN CASE IT IS NECESSARY TO CONTACT YOU REGARDING YOUR BID: <i>304 586-3789</i></p> <p>PLEASE PRINT OR TYPE NAME OF PERSON TO CONTACT CONCERNING THIS QUOTE: <i>Joseph I Wiseman</i></p> <p>ANY INDIVIDUAL SIGNING THIS BID IS CERTIFYING THAT: (1) HE OR SHE IS AUTHORIZED BY THE BIDDER TO EXECUTE THE BID OR ANY DOCUMENTS RELATED THERETO ON BEHALF OF THE BIDDER, (2) THAT HE OR SHE IS AUTHORIZED TO BIND THE BIDDER IN A CONTRACTUAL RELATIONSHIP, AND (3) THAT THE BIDDER HAS PROPERLY REGISTERED WITH ANY STATE AGENCIES THAT MAY REQUIRE REGISTRATION.</p>						

SEE REVERSE SIDE FOR TERMS AND CONDITIONS

SIGNATURE <i>Joseph I Wiseman</i>	TELEPHONE 304-586-3736	DATE 04-17-2012
TITLE <i>Vice President</i>	FEIN 550678046	ADDRESS CHANGES TO BE NOTED ABOVE

WHEN RESPONDING TO RFQ, INSERT NAME AND ADDRESS IN SPACE ABOVE LABELED 'VENDOR'



State of West Virginia
 Department of Administration
 Purchasing Division
 2019 Washington Street East
 Post Office Box 50130
 Charleston, WV 25305-0130

Request for Quotation

RFQ NUMBER
DEP15737

PAGE
12

ADDRESS CORRESPONDENCE TO ATTENTION OF:
GUY NISBET
304-558-8802

VENDOR

RFQ COPY
 TYPE NAME/ADDRESS HERE
Wiseman Excavating Inc
Rt. 1 Box 190
Liberty, WV 25124

SHIP TO

ENVIRONMENTAL PROTECTION
 DEPT. OF
 OFFICE OF SPECIAL RECLAMATION
 601 57TH STREET SE
 CHARLESTON, WV
 25304 304-926-0499

DATE PRINTED	TERMS OF SALE	SHIP VIA	F.O.B.	FREIGHT TERMS
02/23/2012				

BID OPENING DATE: **04/10/2012** BID OPENING TIME **01:30PM**

LINE	QUANTITY	UOP	CAT. NO.	ITEM NUMBER	UNIT PRICE	AMOUNT
***** THIS IS THE END OF RFQ DEP15737 ***** TOTAL:						\$1,168,400 ⁰⁰
						\$1,193,400 ⁰⁰

SEE REVERSE SIDE FOR TERMS AND CONDITIONS

SIGNATURE <i>Guy Nisbet</i>	TELEPHONE 304-586-3736	DATE 04-17-2012
TITLE <i>Vice President</i>	FEIN 550670046	ADDRESS CHANGES TO BE NOTED ABOVE

WHEN RESPONDING TO RFQ, INSERT NAME AND ADDRESS IN SPACE ABOVE LABELED 'VENDOR'

BUYER GN-23	PAGE	REQ. OR PO NO. DEP15737
SPENDING UNIT WEST VIRGINIA DEPARTMENT OF ENVIRONMENTAL PROTECTION/SPECIAL RECLAMATION		

WV-36a STATE OF WEST VIRGINIA
REV. 5-26-09 PURCHASING CONTINUATION SHEET
VENDOR:

ITEM NO.	QUANTITY	DESCRIPTION	UNIT PRICE	AMOUNT
		BID SCHEDULE - REVISED		
		PERMIT NAME: <u>Landmark Corp.</u> PERMIT NUMBER(S): <u>S-34-82</u>		
The DEP reserves the right to request additional information and supporting documentation regarding unit prices when the unit price appears to be unreasonable.				
1.0	LUMP SUM	<u>MOBILIZATION/DEMobilIZATION/PROJECT SIGN</u> (5% Total Bid Maximum for this permit)	LUMP SUM	\$ <u>50,000⁰⁰</u>
2.0	LUMP SUM	<u>SPILL CONTAINMENT AREA (S.C.A.)</u> (\$1,000.00 Maximum Bid for this permit)	LUMP SUM	\$ <u>50⁰⁰</u>
3.0	LUMP SUM	<u>MAIN ACCESS ROAD</u> (5% Total Bid Maximum for this permit)	LUMP SUM	\$ <u>1,500⁰⁰</u>
4.0	<u>100</u> LF	<u>MAIN ACCESS ROAD FENCING</u>	\$ <u>28⁰⁰</u> PER LF	\$ <u>2,800⁰⁰</u>
4.1	<u>1</u> EA	<u>MAIN ACCESS ROAD GATE AND GUARDRAIL</u>	\$ <u>2,500⁰⁰</u> PER EA	\$ <u>2,500⁰⁰</u>
5.0	<u>3,500</u> LF	<u>STORMWATER MANAGEMENT</u> (Max. bid of \$5.00/LF of silt fence/hay bale material used on site)	\$ <u>2⁰⁰</u> PER LF	\$ <u>7,000⁰⁰</u>
6.0	NO BID ITEM	<u>UTILITIES</u>	NO BID ITEM	
7.0	<u>200</u> LF	<u>ELIMINATE SEDIMENT DITCH 'A'</u>	\$ <u>20⁰⁰</u> PER LF	\$ <u>4,000⁰⁰</u>
8.0	<u>1</u> EA	<u>POND #1 CLEANING & CULVERT INSTALLATION</u>	\$ <u>9,000⁰⁰</u> PER EA	\$ <u>9,000⁰⁰</u>
9.0	<u>1200</u> LF	<u>INSTALL SANDSTONE UNDERDRAIN, ELIMINATE SEDIMENT DITCH 'B'</u>	\$ <u>68⁰⁰</u> PER LF	\$ <u>81,600⁰⁰</u>
10.0	<u>1100</u> LF	<u>ELIMINATE EXISTING BENCH</u>	\$ <u>15⁰⁰</u> PER LF	\$ <u>16,500⁰⁰</u>
11.0		<u>DITCHES (GROUTED LIMESTONE RIP-RAP)</u>		
11.1	<u>400</u> LF	<u>CONSTRUCT V-DITCH #1</u>	\$ <u>80⁰⁰</u> PER LF	\$ <u>32,000⁰⁰</u>
11.2	<u>500</u> LF	<u>CONSTRUCT V-DITCH #2</u>	\$ <u>80⁰⁰</u> PER LF	\$ <u>40,000⁰⁰</u>

BUYER GN-23	PAGE	REQ. OR PO NO. DEP15737
SPENDING UNIT WEST VIRGINIA DEPARTMENT OF ENVIRONMENTAL PROTECTION/SPECIAL RECLAMATION		

WV-36a STATE OF WEST VIRGINIA
REV. 5-26-09 PURCHASING CONTINUATION SHEET
VENDOR:

ITEM NO.	QUANTITY	DESCRIPTION	UNIT PRICE	AMOUNT
11.3	100 LF	<u>CONSTRUCT V-DITCH #3</u>	\$ 80 ⁰⁰ PER LF	\$ 8,000 ⁰⁰
11.4	320 LF	<u>CONSTRUCT V-DITCH #4</u>	\$ 80 ⁰⁰ PER LF	\$ 25,600 ⁰⁰
11.5	260 LF	<u>CONSTRUCT V-DITCH #5</u>	\$ 80 ⁰⁰ PER LF	\$ 20,800 ⁰⁰
11.6	200 LF	<u>CONSTRUCT TRAPEZOIDAL DITCH #6</u>	\$ 95 ⁰⁰ PER LF	\$ 19,000 ⁰⁰
11.7	800 LF	<u>CONSTRUCT V-DITCH #7</u>	\$ 90 ⁰⁰ PER LF	\$ 72,000 ⁰⁰
11.8	420 LF	<u>CONSTRUCT V-DITCH #8</u>	\$ 80 ⁰⁰ PER LF	\$ 33,600 ⁰⁰
12.0		<u>CHANNELS</u>		
12.1	400 LF	<u>CONSTRUCT GROUTED LIMESTONE RIP-RAP CHANNEL #1</u>	\$ 85 ⁰⁰ PER LF	\$ 34,000 ⁰⁰
12.2	1250 LF	<u>CLEAN AND LINE EXISTING CHANNEL #2 WITH LIMESTONE</u>	\$ 25 ⁰⁰ PER LF	\$ 31,250 ⁰⁰
12.3	680 LF	<u>CONSTRUCT GROUTED LIMESTONE RIP-RAP CHANNEL #3</u>	\$ 85 ⁰⁰ PER LF	\$ 57,800 ⁰⁰
13.0	5 EA	<u>CONSTRUCT ALKALINITY CELLS #1, #2, #3, #4, #5</u>	\$ 46,000 ⁰⁰ PER EA	\$ 230,000 ⁰⁰
14.0	1 EA	<u>POND #2 CONSTRUCTION</u>	\$ 35,000 ⁰⁰ PER EA	\$ 35,000 ⁰⁰
15.0	LUMP SUM	<u>BACK FILL AND REGRADE 'HILL CLIMB' AREA</u>	LUMP SUM	\$ 55,000 ⁰⁰
16.0	950 LF	<u>ELIMINATE 'HILL-CLIMB' ACCESS ROAD</u>	\$ 15 ⁰⁰ PER LF	\$ 14,250 ⁰⁰
17.0	200 LF	<u>INSTALL SANDSTONE UNDERDRAIN, ELIMINATE SEDIMENT DITCH 'C'</u>	\$ 70 ⁰⁰ PER LF	\$ 14,000 ⁰⁰
18.0	1000 LF	<u>ELIMINATE BENCH ACCESS ROAD, EAST SIDE</u>	\$ 15 ⁰⁰ PER LF	\$ 15,000 ⁰⁰

BUYER GN-23	PAGE	REQ. OR PO NO. DEP15737
SPENDING UNIT WEST VIRGINIA DEPARTMENT OF ENVIRONMENTAL PROTECTION/SPECIAL RECLAMATION		

WV-36a STATE OF WEST VIRGINIA
REV. 5-26-09 PURCHASING CONTINUATION SHEET
VENDOR:

19.0	<u>320</u> LF	<u>ELIMINATE SEDIMENT DITCH 'D'</u>	\$ <u>15</u> ⁰⁰ PER LF	\$ <u>4,800</u> ⁰⁰
20.0		<u>SEDIMENT DITCH RECONSTRUCTION</u>		
20.1	<u>420</u> LF	<u>CLEAN AND RE-LINE EXISTING SEDIMENT DITCH 'E' WITH CLAY & LIMESTONE, RECONSTRUCT DIKE</u>	\$ <u>165</u> ⁰⁰ PER LF	\$ <u>69,300</u> ⁰⁰
20.2	<u>350</u> LF	<u>CLEAN AND RE-LINE EXISTING SEDIMENT DITCH 'F' WITH CLAY & LIMESTONE, RECONSTRUCT DIKE</u>	\$ <u>165</u> ⁰⁰ PER LF	\$ <u>57,750</u> ⁰⁰
20.3	<u>1</u> EA	<u>CLEAN AND RE-LINE EXISTING SEDIMENT DITCH 'G' W/LINER, RECONSTRUCT DIKE, REPLACE CULVERT</u>	\$ <u>55,000</u> ⁰⁰ PER EA	\$ <u>55,000</u> ⁰⁰
21.0	<u>950</u> LF	<u>INTERNAL SITE FENCING</u>	\$ <u>7</u> ⁰⁰ PER LF	\$ <u>6,650</u> ⁰⁰
22.0	<u>850</u> LF	<u>CONSTRUCT NEW ACCESS ROAD</u>	\$ <u>18</u> ⁰⁰ PER LF	\$ <u>15,300</u> ⁰⁰
23.0		<u>REVEGETATION</u>		
23.1	<u>22.0</u> AC	<u>AGRICULTURAL LIME</u>	\$ <u>450</u> ⁰⁰ PER AC	\$ <u>9,900</u> ⁰⁰
23.2	<u>22.0</u> AC	<u>FERTILIZER</u>	\$ <u>600</u> ⁰⁰ PER AC	\$ <u>13,200</u> ⁰⁰
23.3	<u>22.0</u> AC	<u>MULCH</u>	\$ <u>350</u> ⁰⁰ PER AC	\$ <u>7,700</u> ⁰⁰
23.4	<u>22.0</u> AC	<u>VEGETATIVE SPECIES</u>	\$ <u>275</u> ⁰⁰ PER AC	\$ <u>6,050</u> ⁰⁰
24.0	LUMP SUM	<u>STRUCTURE AND DEBRIS REMOVAL</u>	LUMP SUM	\$ <u>500</u> ⁰⁰
25.0	<u>2500</u> TN	<u>INCIDENTAL STONE</u>	\$ <u>14</u> ⁰⁰ PER TN	\$ <u>35,000</u> ⁰⁰
		<u>TOTAL PERMIT</u>		\$ <u>1,193,400</u> ⁰⁰

Agency WV DEP
REQ.P.O# DEP 15737

BID BOND

KNOW ALL MEN BY THESE PRESENTS, That we, the undersigned, Wiseman Excavating, Inc.
of Liberty, West Virginia, as Principal, and Western Surety Company
of Sioux Falls, S. Dakota, a corporation organized and existing under the laws of the State of S. Dakota with its principal office in the City of Sioux Falls, as Surety, are held and firmly bound unto the State of West Virginia, as Obligee, in the penal sum of five percent of amt bid (\$ 5%) for the payment of which, well and truly to be made, we jointly and severally bind ourselves, our heirs, administrators, executors, successors and assigns.

The Condition of the above obligation is such that whereas the Principal has submitted to the Purchasing Section of the Department of Administration a certain bid or proposal, attached hereto and made a part hereof, to enter into a contract in writing for labor & material to perform reclamation on the mining operation of Landmark Corp under
revoked permit number s-34-82 on 15 acre site near Julian, WV.

NOW THEREFORE,

- (a) If said bid shall be rejected, or
- (b) If said bid shall be accepted and the Principal shall enter into a contract in accordance with the bid or proposal attached hereto and shall furnish any other bonds and insurance required by the bid or proposal, and shall in all other respects perform the agreement created by the acceptance of said bid, then this obligation shall be null and void, otherwise this obligation shall remain in full force and effect. It is expressly understood and agreed that the liability of the Surety for any and all claims hereunder shall, in no event, exceed the penal amount of this obligation as herein stated.

The Surety, for the value received, hereby stipulates and agrees that the obligations of said Surety and its bond shall be in no way impaired or affected by any extension of the time within which the Obligee may accept such bid, and said Surety does hereby waive notice of any such extension.

IN WITNESS WHEREOF, Principal and Surety have hereunto set their hands and seals, and such of them as are corporations have caused their corporate seals to be affixed hereunto and these presents to be signed by their proper officers, this 17th day of February, 20 12.

Principal Corporate Seal

Wiseman Excavating, Inc.
(Name of Principal)

By [Signature]
(Must be President or Vice President)

Vice President
(Title)

Surety Corporate Seal

Western Surety Company
(Name of Surety)

[Signature]
Attorney-in-Fact

IMPORTANT – Surety executing bonds must be licensed in West Virginia to transact surety insurance. Raised corporate seals must be affixed, a power of attorney must be attached.

Western Surety Company

POWER OF ATTORNEY APPOINTING INDIVIDUAL ATTORNEY-IN-FACT

Know All Men By These Presents, That WESTERN SURETY COMPANY, a South Dakota corporation, is a duly organized and existing corporation having its principal office in the City of Sioux Falls, and State of South Dakota, and that it does by virtue of the signature and seal herein affixed hereby make, constitute and appoint

Neely R Arthur Jr, Dawnna L Chandler, David M Jennings, Timothy J White, Mary Ann Cline, James Craig Lett, Craig J Krenzler, Individually

of Winfield, WV, its true and lawful Attorney(s)-in-Fact with full power and authority hereby conferred to sign, seal and execute for and on its behalf bonds, undertakings and other obligatory instruments of similar nature

- In Unlimited Amounts -

and to bind it thereby as fully and to the same extent as if such instruments were signed by a duly authorized officer of the corporation and all the acts of said Attorney, pursuant to the authority hereby given, are hereby ratified and confirmed.

This Power of Attorney is made and executed pursuant to and by authority of the By-Law printed on the reverse hereof, duly adopted, as indicated, by the shareholders of the corporation.

In Witness Whereof, WESTERN SURETY COMPANY has caused these presents to be signed by its Senior Vice President and its corporate seal to be hereto affixed on this 13th day of April, 2011.



WESTERN SURETY COMPANY


Paul T. Bruflat, Senior Vice President

State of South Dakota }
County of Minnehaha } ss

On this 13th day of April, 2011, before me personally came Paul T. Bruflat, to me known, who, being by me duly sworn, did depose and say: that he resides in the City of Sioux Falls, State of South Dakota; that he is the Senior Vice President of WESTERN SURETY COMPANY described in and which executed the above instrument; that he knows the seal of said corporation; that the seal affixed to the said instrument is such corporate seal; that it was so affixed pursuant to authority given by the Board of Directors of said corporation and that he signed his name thereto pursuant to like authority, and acknowledges same to be the act and deed of said corporation.

My commission expires

November 30, 2012

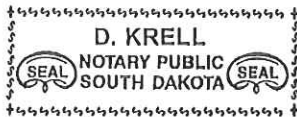

D. Krell, Notary Public

CERTIFICATE

I, L. Nelson, Assistant Secretary of WESTERN SURETY COMPANY do hereby certify that the Power of Attorney hereinabove set forth is still in force, and further certify that the By-Law of the corporation printed on the reverse hereof is still in force. In testimony whereof I have hereunto subscribed my name and affixed the seal of the said corporation this 17th day of April, 2012.



WESTERN SURETY COMPANY

L. Nelson, Assistant Secretary

RFQ No. DEP15737

STATE OF WEST VIRGINIA
Purchasing Division

PURCHASING AFFIDAVIT

West Virginia Code §5A-3-10a states: No contract or renewal of any contract may be awarded by the state or any of its political subdivisions to any vendor or prospective vendor when the vendor or prospective vendor or a related party to the vendor or prospective vendor is a debtor and the debt owed is an amount greater than one thousand dollars in the aggregate

DEFINITIONS:

"Debt" means any assessment, premium, penalty, fine, tax or other amount of money owed to the state or any of its political subdivisions because of a judgment, fine, permit violation, license assessment, defaulted workers' compensation premium, penalty or other assessment presently delinquent or due and required to be paid to the state or any of its political subdivisions including any interest or additional penalties accrued thereon.

"Debtor" means any individual, corporation, partnership, association, limited liability company or any other form or business association owing a debt to the state or any of its political subdivisions. "Political subdivision" means any county commission; municipality; county board of education; any instrumentality established by a county or municipality; any separate corporation or instrumentality established by one or more counties or municipalities, as permitted by law; or any public body charged by law with the performance of a government function or whose jurisdiction is coextensive with one or more counties or municipalities. "Related party" means a party, whether an individual, corporation, partnership, association, limited liability company or any other form or business association or other entity whatsoever, related to any vendor by blood, marriage, ownership or contract through which the party has a relationship of ownership or other interest with the vendor so that the party will actually or by effect receive or control a portion of the benefit, profit or other consideration from performance of a vendor contract with the party receiving an amount that meets or exceeds five percent of the total contract amount.

EXCEPTION: The prohibition of this section does not apply where a vendor has contested any tax administered pursuant to chapter eleven of this code, workers' compensation premium, permit fee or environmental fee or assessment and the matter has not become final or where the vendor has entered into a payment plan or agreement and the vendor is not in default of any of the provisions of such plan or agreement.

Under penalty of law for false swearing (West Virginia Code §61-5-3), it is hereby certified that the vendor affirms and acknowledges the information in this affidavit and is in compliance with the requirements as stated.

WITNESS THE FOLLOWING SIGNATURE

Vendor's Name: Wiseman Excavating Inc

Authorized Signature: [Signature] Date: 04-17-2012


State of West Virginia

County of Putnam, to-wit:

Taken, subscribed, and sworn to before me this 17th day of April, 2012

My Commission expires October 30, 2016

NOTARY PUBLIC Dawnna L. Chandler

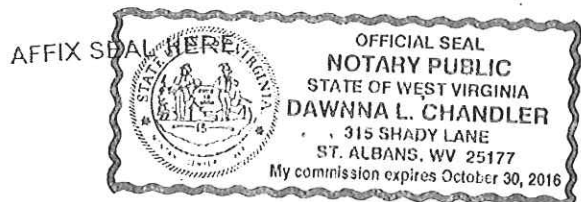



State of West Virginia
DRUG FREE WORKPLACE CONFORMANCE AFFIDAVIT
West Virginia Code §21-1D-5

STATE OF WEST VIRGINIA,
COUNTY OF Putnam, TO-WIT:

I, Joseph J Wiseman, after being first duly sworn, depose and state as follows:

- 1. I am an employee of Wiseman Excavating Inc; and,
(Company Name)
- 2. I do hereby attest that Wiseman Excavating Inc
(Company Name)

maintains a valid written drug free workplace policy and that such policy is in compliance with *West Virginia Code* §21-1D-5.

The above statements are sworn to under the penalty of perjury.


Wiseman Excavating Inc
(Company Name)

By: [Signature]

Title: The President

Date: 04-17-2012

Taken, subscribed and sworn to before me this 17th day of April 2012

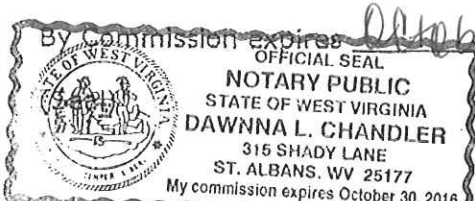

Dawnna L. Chandler
(Notary Public)

THIS AFFIDAVIT MUST BE SUBMITTED WITH THE BID IN ORDER TO COMPLY WITH WV CODE PROVISIONS. FAILURE TO INCLUDE THE AFFIDAVIT WITH THE BID SHALL RESULT IN DISQUALIFICATION OF THE BID.

OMB #1029-0119
Expiration Date: 1/31/13

AML CONTRACTOR INFORMATION FORM

You must complete this form for your AML contracting officer to request an eligibility evaluation from the Office of Surface Mining to determine if you are eligible to receive an AML contract. This requirement applies to contractors and their sub-contractors and is found under OSM's regulations at 30 CFR 874.16.

Part A: General Information

Business Name: Wiseman Excavating Inc Tax Payer ID No.: 550678046
Address: Rt. 1 Box 190
City: Liberty State: WV Zip Code: 25124 Phone: 304-586-3736
Fax No.: 304-586-3789 E-mail address: jwopoca12@aol.com

Part B: Legal Structure

Corporation Sole Proprietorship Partnership LLC
 Other (please specify) _____

Part C: Certifying and updating information in the Applicant/Violator System (AVS).
Select only one of the following options, follow the instructions for that option, and sign below.

I, Joseph I Wiseman, have the express authority to certify that:
(print name)

1. Information on the attached Entity Organizational Family Tree (OFT) from AVS is accurate, complete, and up-to-date. If you select this option, you must attach an Entity OFT from AVS to this form. Sign and date below and do not complete Part D.
2. Part of the information on the attached Entity OFT from AVS is missing or incorrect and must be updated. If you select this option, you must attach an Entity OFT from AVS to this form. Use Part D to provide the missing or corrected information. Sign and date below and complete Part D.
3. Our business currently has no information in AVS. If you select this option, you must provide all information required in Part D. Sign and date below and complete Part D.

04-17-2012
Date

Joseph I Wiseman
Signature

Vice President
Title

IMPORTANT! In order to certify in Part C to the accuracy of existing information in AVS, you must obtain a copy of your business' Entity OFT. To obtain an Entity OFT, contact the AVS Office, toll-free, at 800-643-9748 or from the AVS website at <https://avss.osmre.gov>.

** See Attached **

Part D.

Contractor's Business Name: Wiseman Excavating Inc

If the current Entity OFT information for your business is incomplete or incorrect in AVS, or if there is no information in AVS for your business, you must provide all of the following information as it applies to your business. Please make as many copies of this page as you require.

- Every officer (President, Vice President, Secretary, Treasurer, etc.);
- All Directors;
- All persons performing a function similar to a Director;
- Every person or business that owns 10% or more of the voting stock in your business;
- Every partner, if your business is a partnership;
- Every member and manager, if your business is a limited liability company; and
- Any other person(s) who has the ability to determine the manner in which the AML reclamation project is being conducted.

Name	_____	Position/Title	_____
Address	_____	Telephone #	_____
	_____	% of Ownership	_____
Begin Date:	_____	Ending Date:	_____

Name	_____	Position/Title	_____
Address	_____	Telephone #	_____
	_____	% of Ownership	_____
Begin Date:	_____	Ending Date:	_____

Name	_____	Position/Title	_____
Address	_____	Telephone #	_____
	_____	% of Ownership	_____
Begin Date:	_____	Ending Date:	_____

Name	_____	Position/Title	_____
Address	_____	Telephone #	_____
	_____	% of Ownership	_____
Begin Date:	_____	Ending Date:	_____

PAPERWORK REDUCTION STATEMENT

The Paperwork Reduction Act of 1995 (44 U.S.C. 3501) requires us to inform you that: Federal Agencies may not conduct or sponsor, and a person is not required to respond to, a collection of information unless it displays a currently valid OMB control number. This information is necessary for all successful bidders prior to the distribution of AML funds, and is required to obtain a benefit.

Public reporting burden for this form is estimated to range from 15 minutes to 1 hour, with an average of 22 minutes per response, including time for reviewing instructions, gathering and maintaining data, and completing and reviewing the form. You may direct comments regarding the burden estimate or any other aspect of this form to the Information Collection Clearance Officer, Office of Surface Mining Reclamation and Enforcement, Room 202 SIB, Constitution Ave., NW, Washington, D.C. 20240.

Instructions for Completing AML Contractor Form OMB #1029-0119¹

Part A: General Information. Part A should be completed by the AML Contractor.

Part B: Legal Structure. Part B should be completed by the AML Contractor.

Part C: Certifying and updating information in the Applicant/Violator System (AVS). Part C should be completed by the AML Contractor, selecting the statement that best describes their situation.

If information is accurate, complete and up-to-date, then check the first statement and sign and date. Attach the Entity OFT printout to the OMB #1029-0119 form and submit the form and attachment to the AML Contracting Officer your business is working with.²

Upon reviewing an Entity OFT printout, if you discover the information contained in AVS is not accurate, complete and up-to-date, then check the second statement and complete Part D to provide missing or corrected information that needs reflected in AVS. Attach the Entity OFT printout to the OMB #1029-0119 form and submit the form and attachment to the AML Contracting Officer your business is working with.

If your business does not appear to have any information in AVS, then check the third statement and complete Part D. Submit the OMB #1029-0119 form to the AML Contracting Officer your business is working with.

Part D:

If current Entity OFT information for your business is incomplete, incorrect, or if you believe there is no information currently in the AVS for your business, you must complete Part D. Submit the OMB #1029-0119 form to the AML Contracting Officer your business is working with.

¹ If you need any assistance completing OMB #1029-0119, please contact the AVS Office at 800.643.9748.

² You may obtain your business' Entity OFT for certification purposes two ways. One way is to contact the AVS Office at 800.643.9748 and request the information. The second way is to access the AVS from your personal computer by visiting <https://avss.osmre.gov>. Click "Access AVS", and then Login as Guest. Place your cursor on the "Entity" Module and "Click". Type your business name in search box and press enter key. If more than one entity record appears, select your company and then "Click" on the "relationship" tab to display your Entity OFT information. Print the Entity OFT from AVS.



AVS OFT Report - 4/13/2010 3:13:14 PM

All OFT's where the selected entity is listed as an entity or related entity

Entity Selected (249011) Wiseman Excavating, Inc

Parent Entity	Description	Related Entity	% Ownership	Begin Date	End Date
(249011) Wiseman Excavating Inc	President	(249012) Bradley I Wiseman		1/1/2009	
(249011) Wiseman Excavating Inc	Treasurer	(249012) Bradley I Wiseman		1/1/2009	
(249011) Wiseman Excavating Inc	Vice President	(249013) Joseph I Wiseman		1/1/2009	
(249011) Wiseman Excavating Inc	Shareholder	(249013) Joseph I Wiseman	10%	1/1/2009	
(249011) Wiseman Excavating Inc	Shareholder	(249014) Shariene Wiseman	20%	1/1/2009	
(249011) Wiseman Excavating Inc	Secretary	(249014) Shariene Wiseman		1/1/2009	
(249011) Wiseman Excavating Inc	Shareholder	(249012) Bradley I Wiseman	60%	1/1/2009	

Brad Wiseman, President



State of West Virginia
 Department of Administration
 Purchasing Division
 2019 Washington Street East
 Post Office Box 50130
 Charleston, WV 25305-0130

Request for Quotation

RFQ NUMBER
 DEP15737

PAGE
 1

ADDRESS CORRESPONDENCE TO ATTENTION OF:
 GUY NISBET
 304-558-8802

RFQ COPY
 TYPE NAME/ADDRESS HERE

VENDOR

SHIP TO

ENVIRONMENTAL PROTECTION
 DEPT. OF
 OFFICE OF SPECIAL RECLAMATION
 601 57TH STREET SE
 CHARLESTON, WV
 25304 304-926-0499

DATE PRINTED	TERMS OF SALE	SHIP VIA	F.O.B.	FREIGHT TERMS
04/04/2012				

BID OPENING DATE: 04/17/2012 BID OPENING TIME 01:30PM

LINE	QUANTITY	UOP	CAT. NO.	ITEM NUMBER	UNIT PRICE	AMOUNT
ADDENDUM NO. 1						
ADDENDUM ISSUED TO DISTRIBUTE THE FOLLOWING INFORMATION FROM PRE-BID MEETING HELD: 3/20/2012.						
1. Q & A'S FROM PRE-BID MEETING						
2. BID SCHEDULE (REVISED)						
3. BID TECHNICAL SPECIFICATIONS (REVISED)						
BID OPENING DATE CHANGED FROM: 04/10/2012						
TO: 04/17/2012						
NO OTHER CHANGES.						
END OF ADDENDUM NO. 1						
0001	1	JB		962-73		
RECLAMATION: RESTORATION OF WATER AND LAND						
***** THIS IS THE END OF RFQ DEP15737 ***** TOTAL:						

SEE REVERSE SIDE FOR TERMS AND CONDITIONS

SIGNATURE <i>W. Wiseman</i>	TELEPHONE 304-586-3736	DATE 04-17-2012
TITLE <i>Vice President</i>	FEIN 550678046	ADDRESS CHANGES TO BE NOTED ABOVE

WHEN RESPONDING TO RFQ, INSERT NAME AND ADDRESS IN SPACE ABOVE LABELED 'VENDOR'

Addendum #1 - Questions During Pre-Bid Conference
For DEP15737
Landmark Corporation
Permit # S-34-82

The following questions were identified at the Pre-Bid Conference (PBC). The answers and clarifications provided herein take precedence over verbal answers at the PBC should there be any conflicts between the two.

- 1.) The following questions are verbatim from the pre-bid conference concerning the construction requirements for Channel #2:

Q. You have lining Channel #2 with rip-rap. Is that your intention? Page 75 says you'll make up any difference in limestone rip-rap.

Q. Are you going to make up the difference because it says two different things and that's a big number? It says in one place you're going to choke it down with (1) inch to 3 inch stuff and the other place says you're going to make up any difference anywhere in that ditch with 18" rip-rap, and that size ditch...And it also says you go to the original size. That's what page 75 says and that's a big number. If you want to put limestone rip-rap in there, I need to know that.

Q. But you are going to replace, I mean there are some places that there's no rip-rap at all, if you look at it visible and there's places that are 30 feet wide.

Question summary: There was confusion in the specification as to whether Channel #2 is to be lined with rip-rap or 1-½ inch crusher run material. Also, it was not clear which areas of the channel are being required to be lined with rip-rap and with crusher run. Since the entire Channel #2 did not have existing rip-rap, this confusion prevented any estimation of quantities for either lining. The following clarification to this item is provided.

CLARIFICATION: The total length of the existing fresh water diversion ditch earmarked for work under this project, designated as Channel #2, is 1,250 LF. Of this length, the lower 375 LF has existing sandstone rip-rap. The upper 875 LF is shaped into the fill material with no existing rip-rap or other liner (except for natural vegetation) in place. Per the revised specification, the entire channel, as delineated on the plan, shall be cleared of all obstructions (such as trees, pipes, boulders, washed in sediments, etc.) and be free-flowing. All obstructions shall be removed such that the final cross-sectional shape of the cleaned section conforms to the cross-sections of the channel immediately upstream and downstream of the cleaned section. The entire channel length of 1,250 LF shall then be lined with 3-inches of 1-1/2" limestone crusher run for the full channel cross-section. No new rip-rap placement work will be required except where the existing rip-rap is displaced or damaged by the cleaning activities. Such rip-rap repair work will be incidental to this bid item. Revised specifications for Item 12.2 are attached, deleting all reference to new rip-rap placement work (except for rip-rap repair work associated with and due to Channel #2 cleaning).

Drawings #3 and #4 (pp. 23 and 24) are revised to show the lining of the lower 375 LF of Channel #2 as existing rip-rap.

Drawing #5 (pg. 35) is revised to list the proposed proper lining for Channel #2.

Addendum #1 - Questions During Pre-Bid Conference
For DEP15737
Landmark Corporation
Permit # S-34-82

- 2.) Q. Are there sizes given in the plans for the alkalinity cells?
A. Yes, the plans have specific dimensions on the length, width and depth (see drawings #17 and #18, pages 37 and 38).
- 3.) Q. Are sediment ditches E, F and G to be cleaned out and liners installed?
A. Yes. All three will need to be cleaned and lined.
- 4.) Q. Are there any measurements for sediment ditches E and F?
A. There's a length in lineal feet listed in the bid items. There's not a width given, and they'll only be lined on the bottom and one side. The side against the hill will not be lined, there's where all of the seepage is coming in.

CLARIFICATION: Sediment Ditches E and F are estimated at 420 LF and 350 LF, respectively. The final sediment ditch width will be the same as that which currently exists. The ditches will be cleaned and lined to their current width with liner covering the entire bottom and lower side as shown on the typical section (Drawing #20). It will be the responsibility of the bidder to determine the exact amount of materials required to complete the work under this bid item.

Drawing #20 (Page 40) of typical Section C-C is revised to describe the bottom width for the ditches as ranging from 20' to 35' wide.

- 5.) Q. Will the area including the 4-wheeler road and sediment ditch D be re-graded?
A. Yes, and during regrading, the water currently in Sediment Ditch D may be discharged down through Sediment Ditch E. The discharge pipe in Sediment Ditch D will also need to be removed and disposed.
- 6.) Q. Is V-ditch #7 a grass lined ditch?
A. No, it's limestone rip-rap (see page 71).
- 7.) Q. Is V-ditch #7 to be lined, beginning from the dike between sediment ditches D and E?
A. Yes, for the full distance, beginning at the upper end of Sediment Ditch E.
- 8.) Q. What is to be done with sediments cleaned out of the cells?
A. We'll designate a stockpile area. That's something we'll have to look at.

**Addendum #1 - Questions During Pre-Bid Conference
For DEP15737
Landmark Corporation
Permit # S-34-82**

CLARIFICATION: A pond cleanings storage area is now provided for temporary disposal and drying of all materials excavated from sediment ditches, ponds and any other excessively wet soil materials. Note that a berm is also constructed around the area. After drying, the material will be spread to conform to the surrounding terrain and revegetated. The revegetation item #23 has been increased to 22.0 acres to account for this additional area.

9.) **ITEM CHANGE** – Bid Item 12.3 – Construct Grouted Limestone Rip-Rap Channel #3.

Due to adjacent construction activities by Alpha Natural Resources along the northern side of the main access road, Channel #3 has been relocated to the opposite side of the road. The discharge of Channel #3 will now be into the lower end of Channel #2, just upstream of the existing concrete wing wall. The proposed length of Channel #3 is unchanged at 680 LF.

Drawings #3 and #5 (pp. 23 and 25) are revised to show the new location of Channel #3. Drawing #15 (pg. 35) is revised to add a drive-thru for Channel #3 across the main access road.

BUYER GN-23	PAGE	REQ. OR PO NO. DEP15737
SPENDING UNIT WEST VIRGINIA DEPARTMENT OF ENVIRONMENTAL PROTECTION/SPECIAL RECLAMATION		

WV-36a STATE OF WEST VIRGINIA
REV. 5-26-09 PURCHASING CONTINUATION SHEET
VENDOR:

BID ITEM TECHNICAL SPECIFICATIONS – REVISED

12.0 CHANNELS

12.2 CLEAN AND LINE EXISTING CHANNEL #2 WITH LIMESTONE

The existing fresh water diversion channel was previously by others and partially rip-rapped at the lower 375 LF section. Work under this item includes cleaning the channel of all vegetative, sediment, backfill, culvert materials, etc. The channel shall then be restored to the existing originally constructed cross-section and be free-flowing. Damage to the existing rip-rap by channel cleaning activities shall be repaired at the contractor's expense.

All vegetative materials shall be disposed of separately by windrowing or burning as directed by the DEP on-site representative. All excavated soil materials shall be utilized as regrade material on finished hill-climb areas and pond cleaning disposal area. All removed pipe materials shall be disposed according to Item 24.0.

A final layer of three-inches (3") of one and one-half inch (1-½") limestone crusher run shall be added to the full length of the final channel surface to the top of the ditch, including the existing 375 LF riprap portion.

20.0 SEDIMENT DITCH RECONSTRUCTION

20.1 CLEAN AND RE-LINE EXISTING SEDIMENT DITCH 'E' WITH CLAY AND LIMESTONE, RECONSTRUCT DIKE

20.2 CLEAN AND RE-LINE EXISTING SEDIMENT DITCH 'F' WITH CLAY AND LIMESTONE, RECONSTRUCT DIKE

Provide all materials, excavate and construct sediment ditches as indicated on the attached plans and cross-section, and as discussed at the Pre-Bid Showing. Length of ditch may be adjusted to meet on site conditions upon approval of the WVDEP agent onsite.

Sediment ditches will be graded to positively flow to V-Ditch #8. The completed ditches must be demonstrated to the onsite WVDEP representative to be capable of free draining and not leaking prior to invoicing and payment. The contractor shall provide all services, materials, construction layout, equipment, or other materials necessary to execute the work.

EXCAVATION

The existing sediment ditches will be cleaned throughout to a five (5) vertical feet depth below the discharge elevation of the spillway, or to existing depth, whichever is greater. All existing liners materials, sediments and vegetative materials including (but not limited to) cattails, trees, tree stumps and root balls will be removed by excavation. Rocks, boulders or other materials which protrude and interfere with liner and liner bedding installation will also be removed. Sidewalls of the finished ditches will be no steeper than 2H:1V. Sediment ditch cleanings shall be stockpiled, dried and disposed at the location shown on the plans. The existing embankment will not be disturbed. Damage or leakage to the embankment will be repaired at the

BUYER GN-23	PAGE	REQ. OR PO NO. DEP15737
SPENDING UNIT WEST VIRGINIA DEPARTMENT OF ENVIRONMENTAL PROTECTION/SPECIAL RECLAMATION		

WV-36a STATE OF WEST VIRGINIA
REV. 5-26-09 PURCHASING CONTINUATION SHEET
VENDOR:


Contractor's expense.

LINING

A six-inch layer of fine sand will be placed throughout the pond bottom for the final liner bedding. A 60-mil textured HDPE liner will be installed per manufacturer's recommendations and keyed into all sides and inlet / discharge spillways. Sediment ditch bottom and sides will be lined with a six-inch (6") layer of 1-1/2" limestone crusher run topped with a final eighteen-inch (18") layer of 3"-6" limestone on bottom and sides, both layers constructed to the elevation of the discharge spillway.


Landmark Corporation
Permit No. S-34-82

BUYER GN-23	PAGE	REQ. or P.D. No. DEP15737
SHEET 2 OF 5		

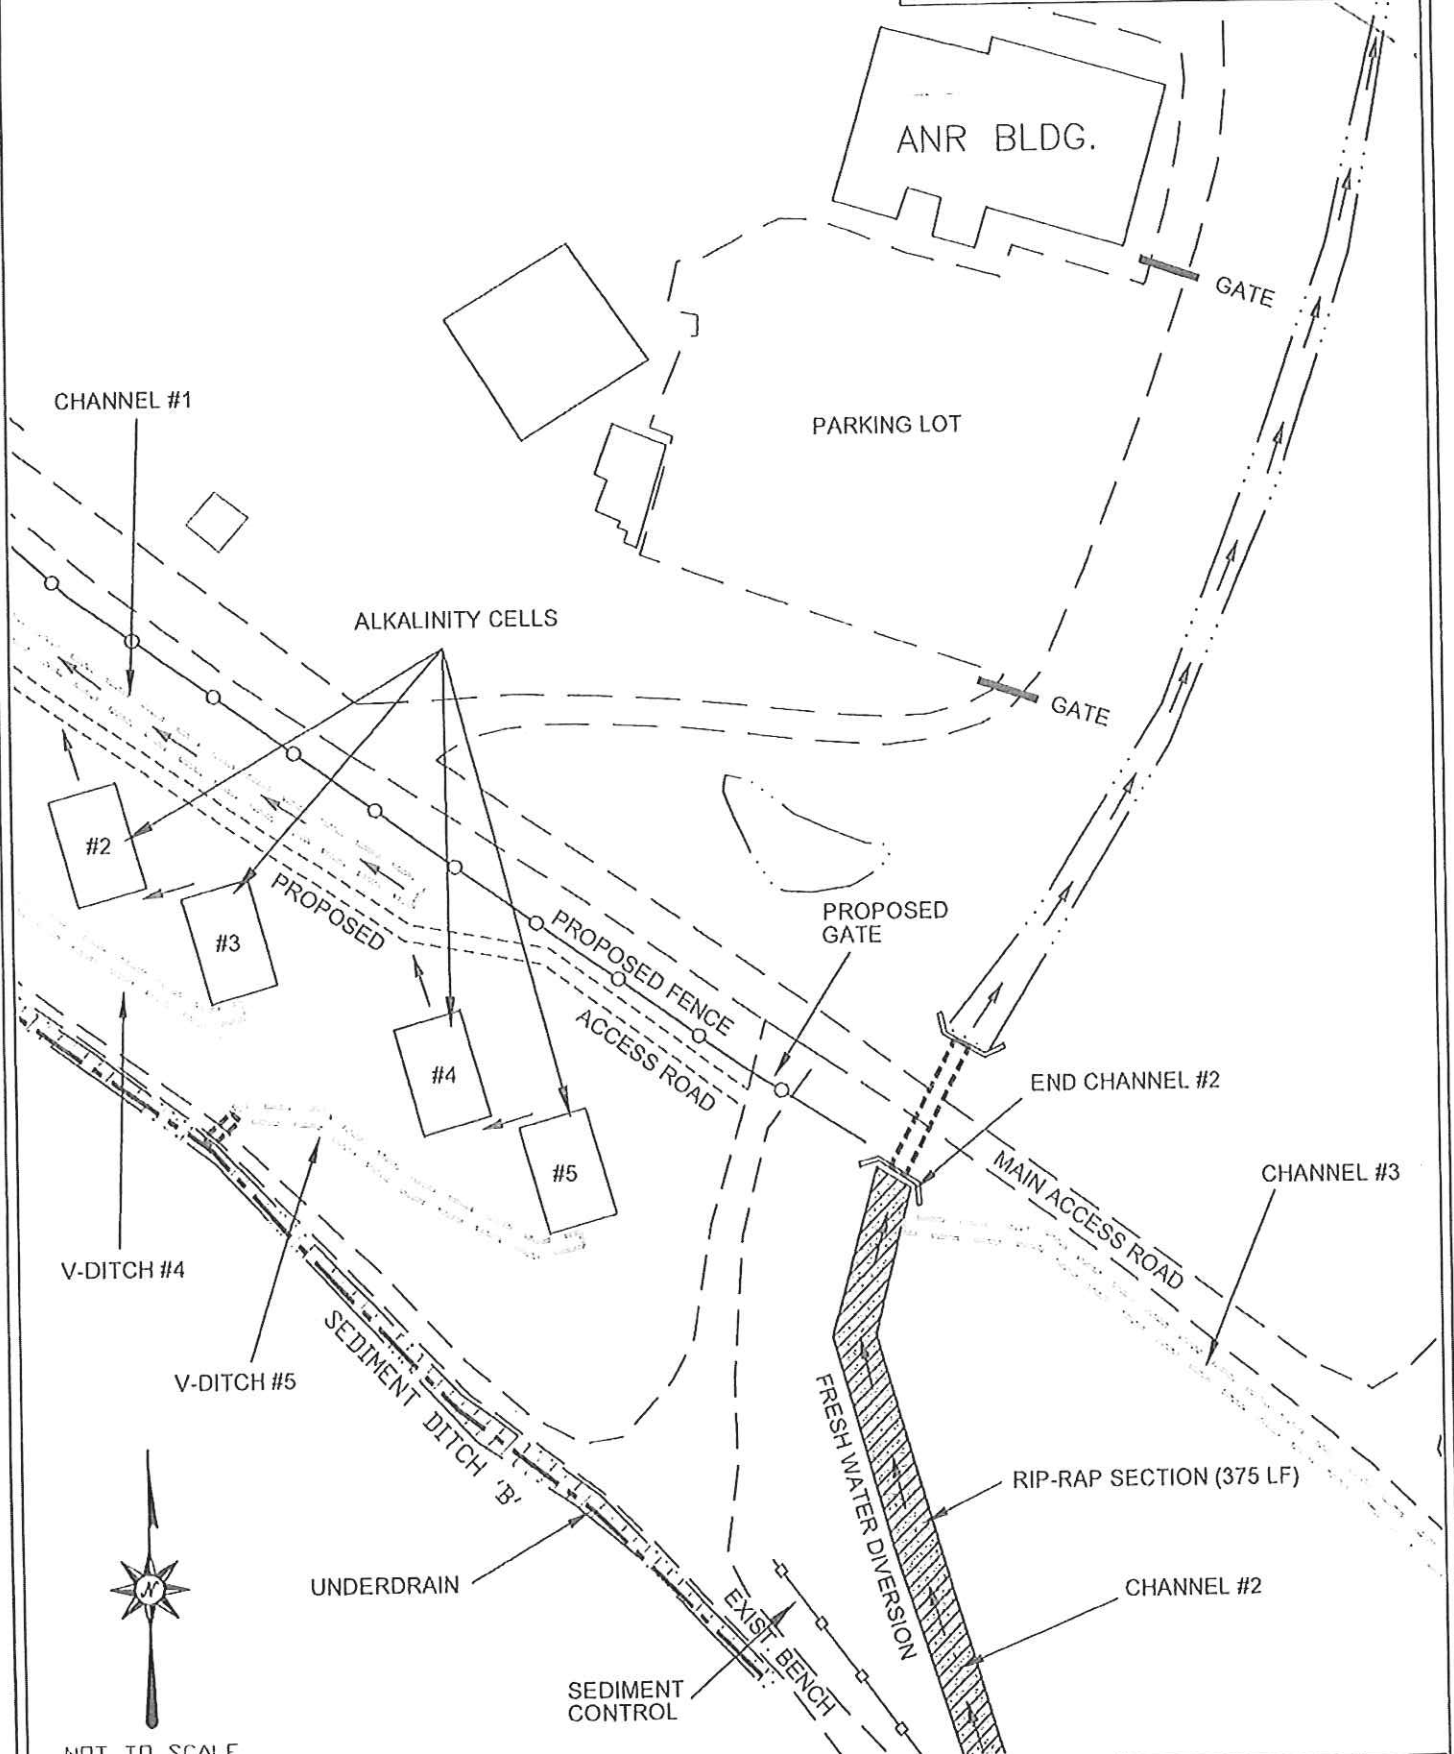

Landmark Corporation
Permit No. S-34-82

BUYER GN-23	PAGE	REQ. or P.D. No. DEP15737
SHEET 3 OF 5		

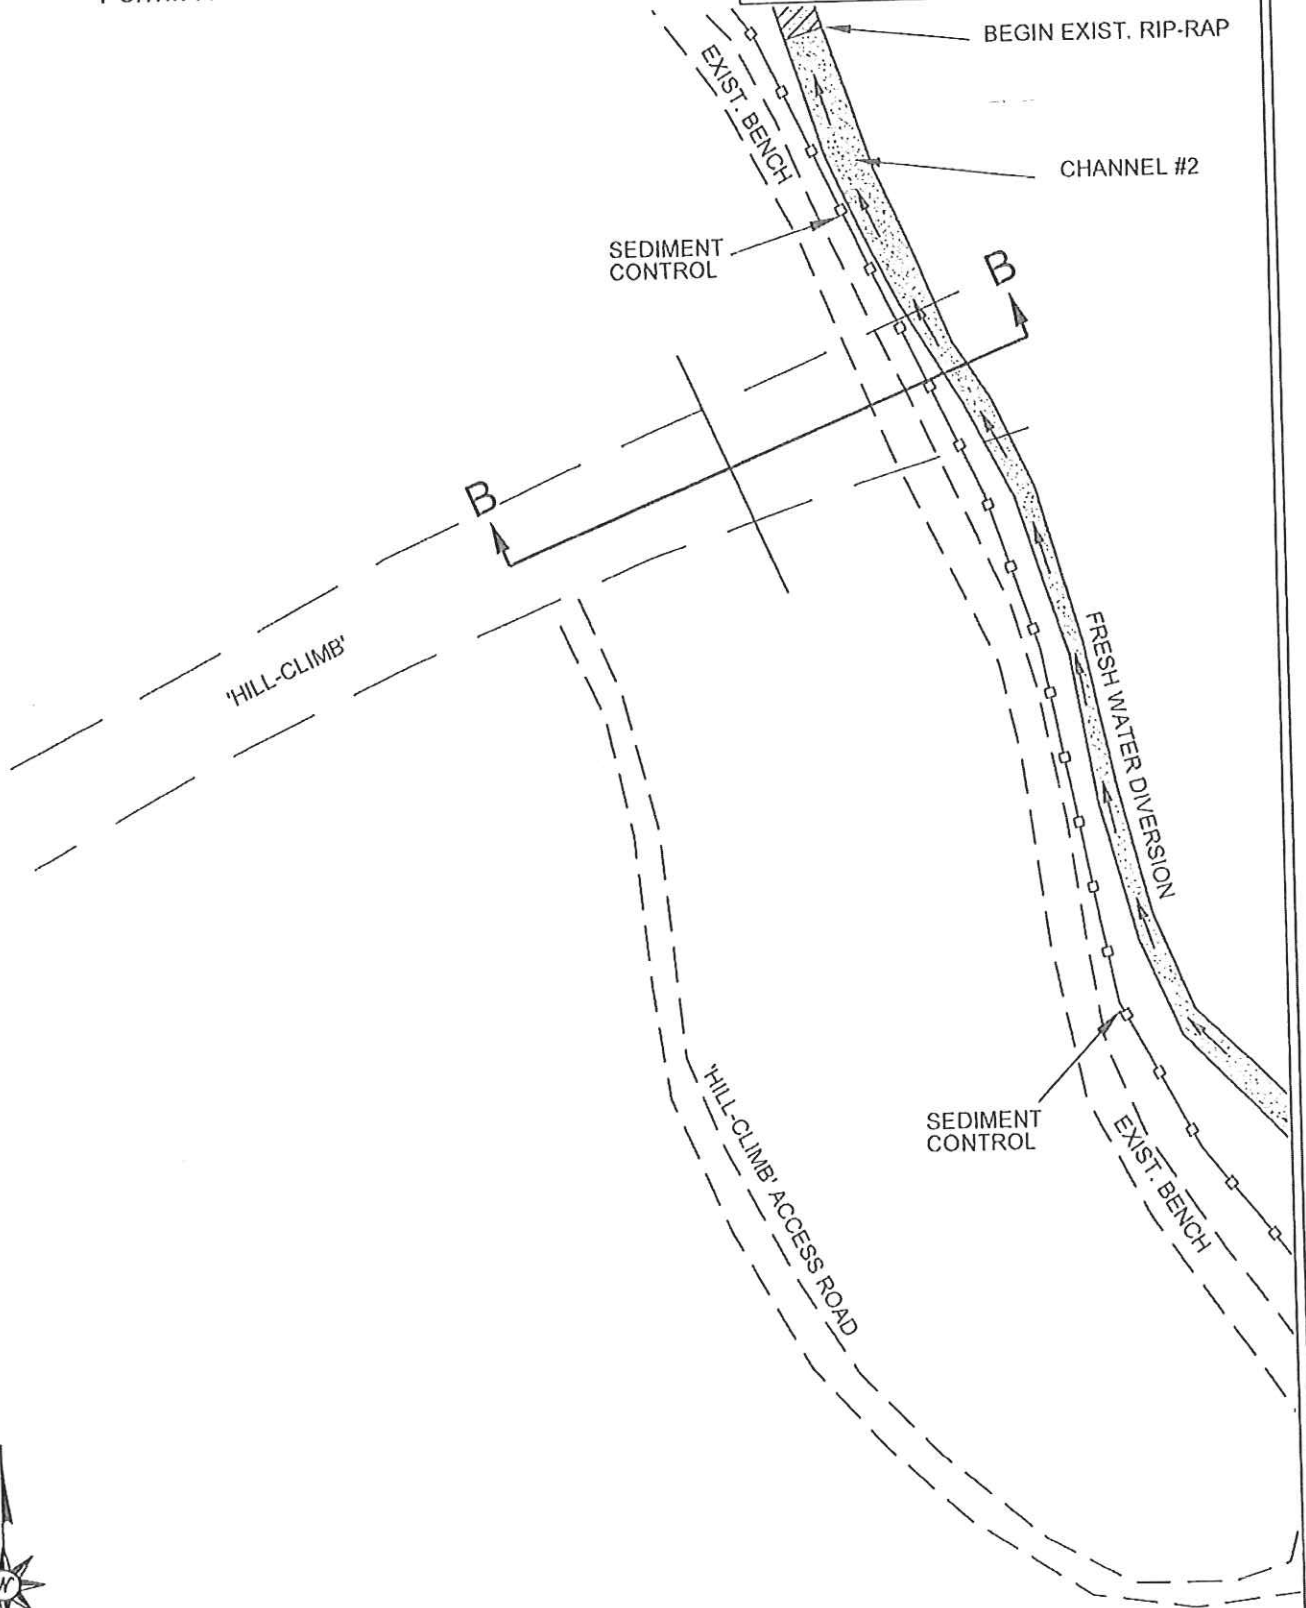

NOT TO SCALE

Landmark Corporation


Permit No. S-34-82

BUYER GN-23	PAGE	REQ. or P.O. No. DEP15737
----------------	------	------------------------------

SHEET 4 OF 5



NOT TO SCALE

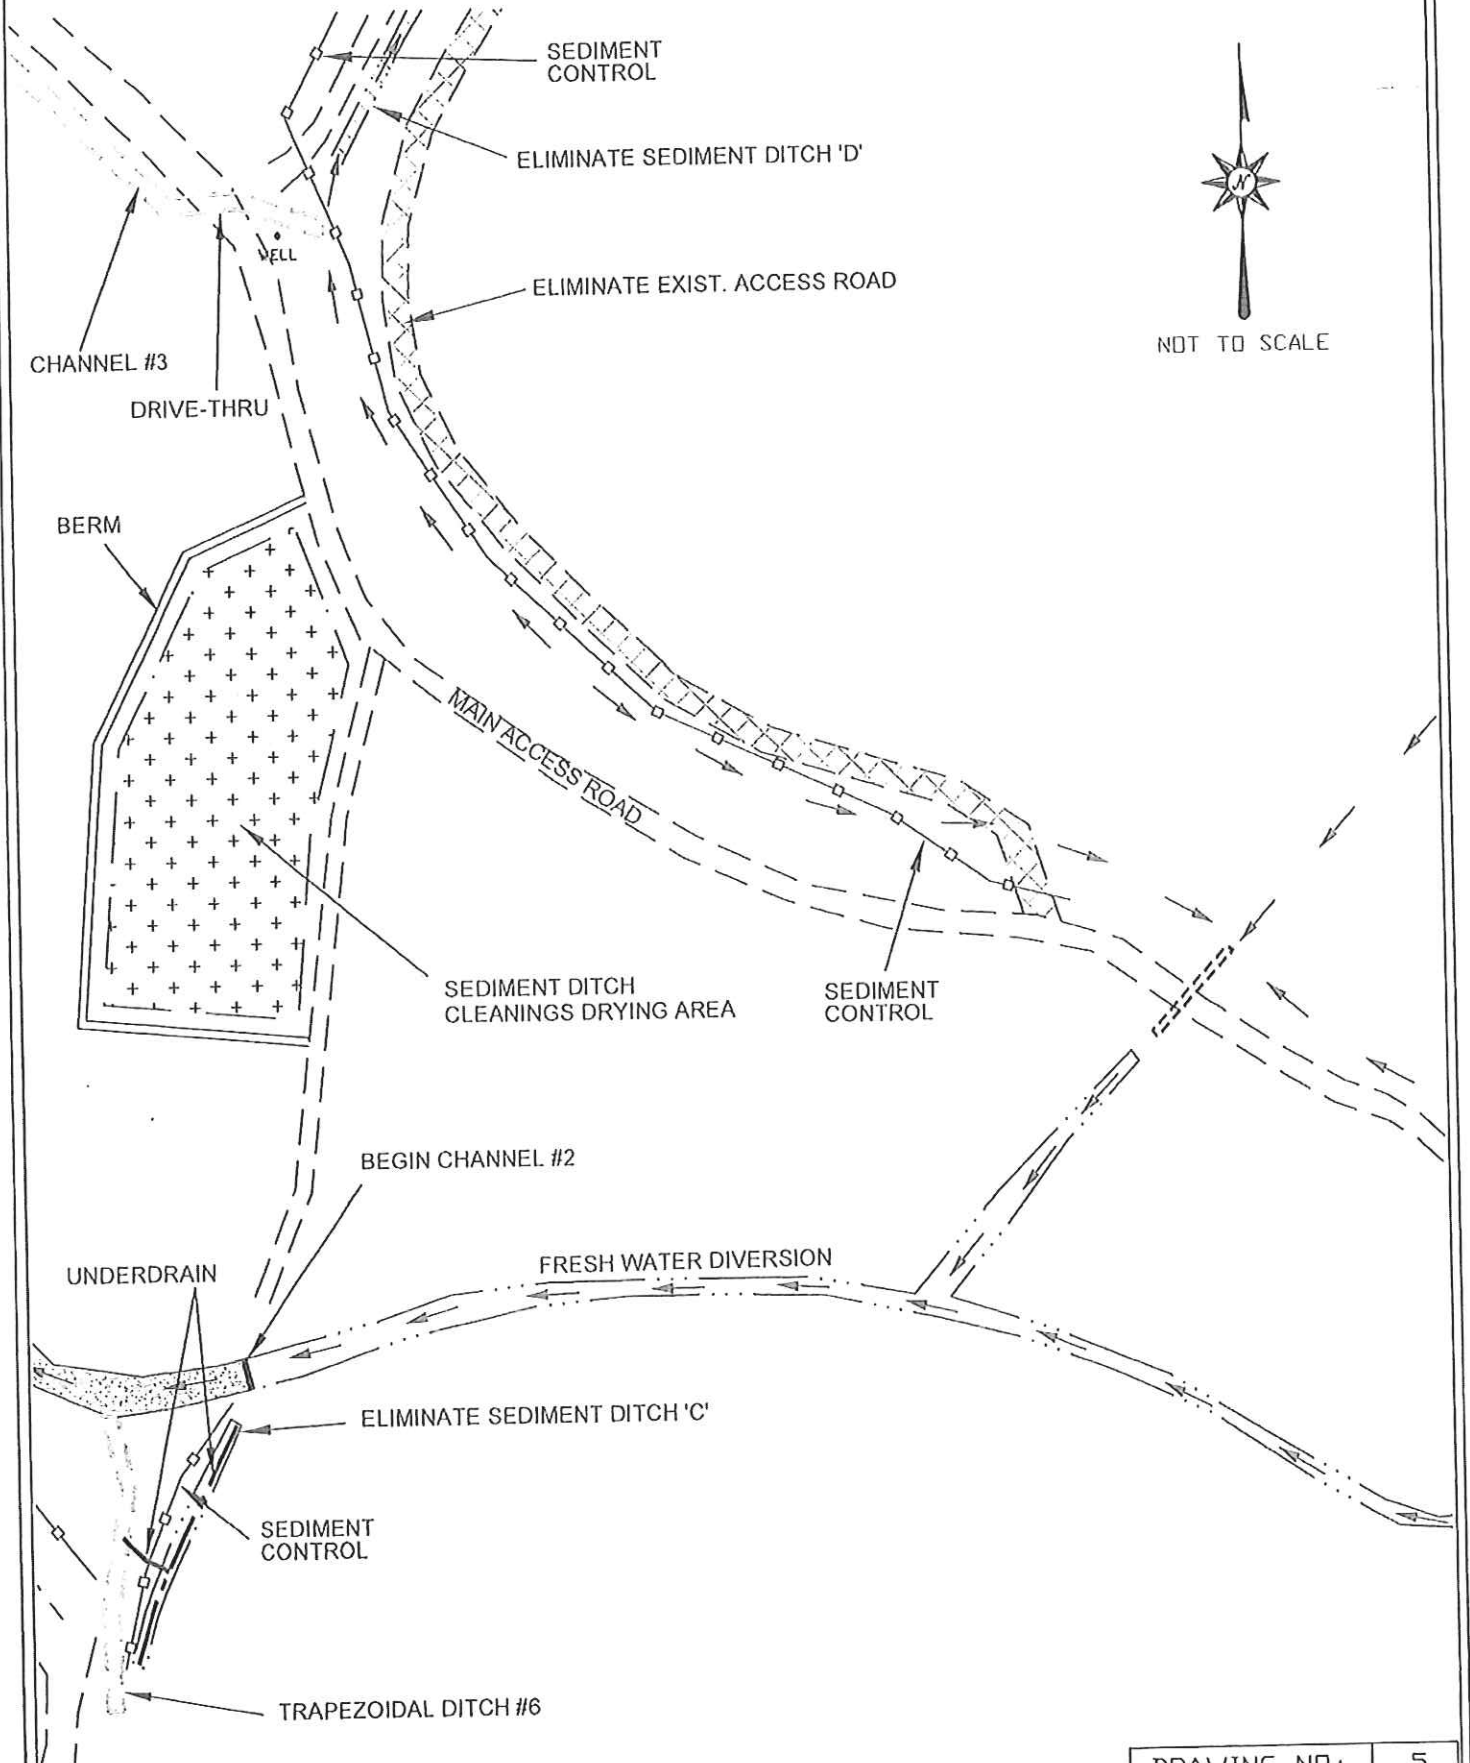

DRAWING NO.:	5
--------------	---

Landmark Corporation

Permit No. S-34-82

BUYER
GN-23

PAGE

REQ. or P.O. No.
DEP15737

DIVERSION CHANNELS - DESIGN

DITCH / CHANNEL	TOP WIDTH -TW- (FT)	BOT. WIDTH -BW- (FT)	TOTAL DEPTH* -D- (FT)	SIDE SLOPE (H/V)	BOTTOM SLOPE (%)	LINING**	LINING THICKNESS -T- (FT)
DITCH #1	8.0	0	2.0	2/1	1.0	2	1.5
DITCH #2	8.0	0	2.0	2/1	10.0	2	1.5
DITCH #3	8.0	0	2.0	2/1	20.0	2	1.5
DITCH #4	8.0	0	2.0	2/1	10.0	2	1.5
DITCH #5	8.0	0	2.0	2/1	10.0	2	1.5
DITCH #6	14.0	4.0	2.5	2/1	10.0	2	1.5
DITCH #7	12.0	0	3.0	2/1	1.0	2	1.5
DITCH #8	8.0	0	2.0	2/1	1.0	2	1.5
CHANNEL #1	14.0	4.0	2.5	2/1	5.0	2	1.5
CHANNEL #2	EXIST. CHANNEL - CLEAN & LINE ONLY - DO NOT RESIZE					1	3.0
CHANNEL #3	10.0	0	2.5	2/1	2.0	2	1.5
CHANNEL #3 DRIVE-THRU	25.0	5	2.0	5/1	0.0	2	1.5

* Includes 1.0 ft. freeboard (F)

** LINING

1. 1-1/2" Limestone Crusher Run
2. Limestone Rip-Rap, Grouted

RIPRAP GRADATION CHART

D ₅₀ MEDIAN STONE SIZE (IN.)	% OF MATERIAL SMALLER THAN TYPICAL STONE	TYPICAL STONE EQUIVALENT DIAMETER (IN.)	ALTERNATE SIZE DESIGNATION	STONE SIZE RANGE (IN.)
9	70 - 100	15	R-4	4 X 12
	50 - 70	12		
	35 - 50	9		
	2 - 10	3		

NOTES:


1. ALL CHANNELS WILL HAVE 2H to 1V SIDE SLOPES AND ONE (1) FOOT OF FREEBOARD (F).
2. ROCK BLANKET SHALL BE A MINIMUM OF ONE AND A HALF FEET (1-1/2') THICK (T) THROUGHOUT.
3. ALL GROUTED RIP RAP CHANNELS SHALL HAVE 100% GROUT PENETRATION IN ALL VOIDS.

DRAWING NO.:


15

Landmark Corporation
Permit No. S-34-82

BUYER GN-23	PAGE	REQ. or P.O. No. DEP15737
SED. DITCHES 'E' & 'F' TYP. SECT. C-C		

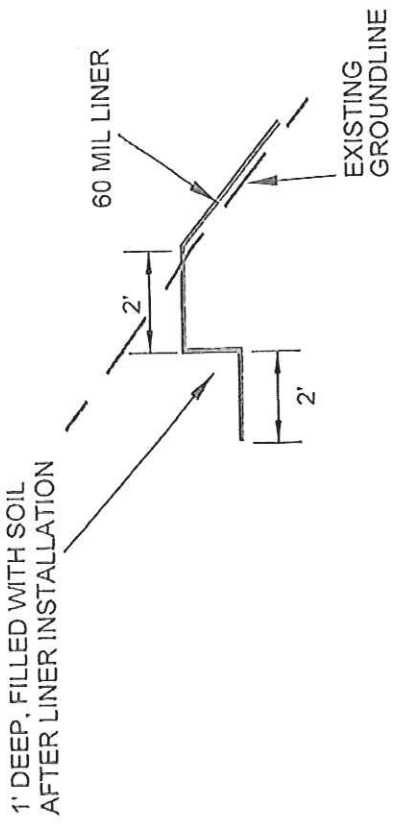

LINER KEY DETAIL

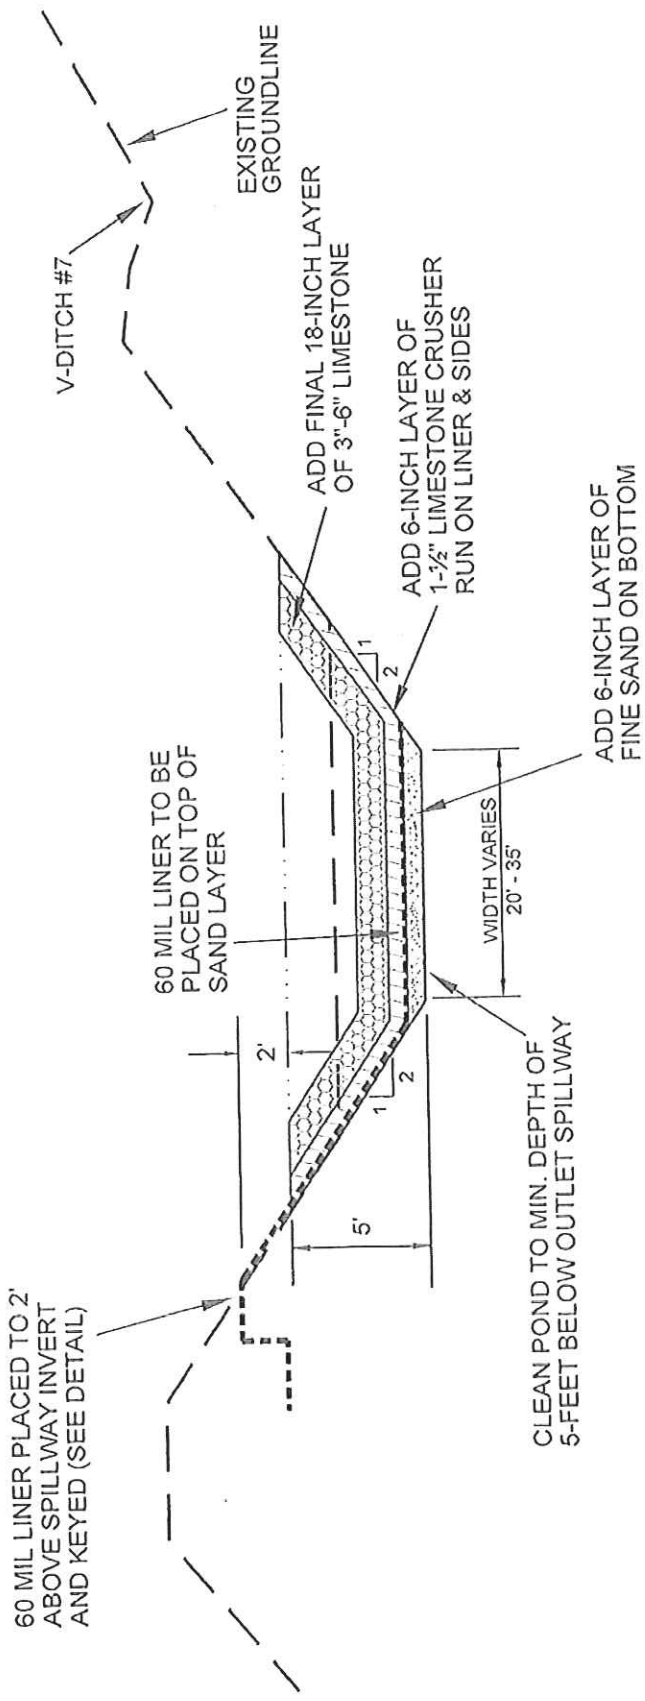

SECTION C-C

MANDATORY PRE-BID SIGN-IN ATTENDANCE SHEET

SHEET 1 of 2

RFQ # : DEP15737
 Project: Landmark Corporation
S-34-82

Bid Date: 4/10/12
 Pre-Bid Date: 3/20/12

Name : Mike Stiltner
 Company: Carey Concrete
 Address: P.O. Box 803
Wayne, WV 25570
 Phone #: 304-300-6338
 Fax # : _____
 Email : Steve F. Carey @ yahoo.com

Name : Joe Wiseman
 Company: Wiseman Excavating
 Address: Pt. 1 Box 190
Liberty, WV 25124
 Phone# : 304-586-3736
 Fax # : 304-586-3789
 Email : juwpa.ca.12@aol.com

Name : Mike Jarrett
 Company: Mountain Haus Properties Inc
 Address: 1805 Smith Rd
Charleston WV 25314
 Phone #: 304-545-0408
 Fax # : _____
 Email : mikejarrett1805@yahoo.com

Name : DAVID H. BOWMAN
 Company: GREEN MOUNTAIN COMPANY
 Address: 511 50th STREET
CHAS WV
25304
 Phone# : 304-925-0253
 Fax # : _____
 Email : DHB722@yahoo.com

Name : Doug Vincent
 Company: BREAKAWAY INC
 Address: 1075 Old Turnpike
Sutton WV 26601
 Phone #: 765-5317
 Fax # : 765-5389
 Email : doug@breakawaywv.com

Name : DERRICK SETHS
 Company: FOSTER SUPPLY
 Address: PO Box 488
SECTR DEPT WV 25500
 Phone# : 304-553-6565
 Fax # : 304-755-8280
 Email : dssets@fostersupply.com

Name : Clyde R. Raynes
 Company: Raynes + Co
 Address: P.O. Box 438
Eleanor WV. 25070
 Phone #: 304-586-2535
 Fax # : 304-586-2707
 Email : We go Extreme W@yahoo

Name : GEORGE FRESHOUR
 Company: EAGLE EXCAVATION INC.
 Address: P.O. BOX 218
KENNA WV
25140
 Phone# : (304) 372-4378
 Fax # : 304-372-4378
 Email : _____

MANDATORY PRE-BID SIGN-IN ATTENDANCE SHEET

SHEET 2 of 2

RFQ # : DEP15737
 Project: Landmark Corporation
S-34-82

Bid Date: 4/10/12
 Pre-Bid Date: 3/26/12

Name : Milt Jones
 Company: Bermont Coast
 Address: PO Box 1460
Queen Rd

Phone #: 304-548-7004
 Fax #: 304-548-7133
 Email : bermontcoast@earthlink.net

Name : _____
 Company: _____
 Address: _____

 Phone# : _____
 Fax # : _____
 Email : _____

Name : Robert L. Barnes
 Company: Barnes Exc. Inc.
 Address: P.O. Box 13384
Sissonville
WV 26360

Phone #: 304-984-1725
 Fax #: 304-984-0074
 Email : Barnes Exc (A) AOL.com

Name : _____
 Company: _____
 Address: _____

 Phone# : _____
 Fax # : _____
 Email : _____

Name : Roy McKinney
 Company: EASTERN ARROW CORP
 Address: PO BOX 4108
CHARLESTON WV.
25364

Phone #: 304-414-0255
 Fax #: 304-414-0256
 Email : EASTERN ARROW @ HOTMAIL.COM

Name : _____
 Company: _____
 Address: _____

 Phone# : _____
 Fax # : _____
 Email : _____

Name : _____
 Company: _____
 Address: _____

Phone #: _____
 Fax #: _____
 Email : _____

Name : _____
 Company: _____
 Address: _____

 Phone# : _____
 Fax # : _____
 Email : _____