



State of West Virginia
 Department of Administration
 Purchasing Division
 2019 Washington Street East
 Post Office Box 50130
 Charleston, WV 25305-0130

Request for Quotation

RFQ NUMBER
 GSD126438

SCANNED 2/16/12
 PAGE
 1

ADDRESS CORRESPONDENCE TO ATTENTION OF:
 KRISTA FERRELL
 304-558-2596

VENDOR

*324133046 304-755-5330
 PEARL GATE CONSTRUCTION INC
 7 ANCHORS WAY
 WINFIELD WV 25213-9786

SHIP TO

DEPARTMENT OF ADMINISTRATION
 GENERAL SERVICES DIVISION
 BUILDING 88 PLAYERS CLUB
 7 PLAYERS CLUB DRIVE
 CHARLESTON, WV
 25311 304-558-2317

DATE PRINTED 01/11/2012	TERMS OF SALE	SHIP VIA	F.O.B.	FREIGHT TERMS
----------------------------	---------------	----------	--------	---------------

BID OPENING DATE: 02/16/2012 BID OPENING TIME 01:30PM

LINE	QUANTITY	UOP	CAT. NO.	ITEM NUMBER	UNIT PRICE	AMOUNT
0001	1	LS		968-42		\$ 147,375.00
BLDG#88 FIRE DOORS AND HARDWARE INSTALLATION PROJECT REQUEST FOR QUOTATION (RFQ) CONSTRUCTION THE WEST VIRGINIA STATE PURCHASING DIVISION FOR THE AGENCY, THE WEST VIRGINIA DIVISION OF GENERAL SERVICES, IS SOLICITING BIDS TO PROVIDE THE AGENCY WITH ALL LABOR MATERIALS, SUPPLIES, AND EQUIPMENT TO INSTALL FIRE DOORS AND HARDWARE IN BUILDING 88 LOCATED AT 7 PLAYERS CLUB DRIVE IN CHARLESTON, WEST VIRGINIA PER THE ATTACHED SPECIFICATIONS. A MANDATORY PRE-BID WILL BE HELD ON 01/31/12 AT 10:00 AM AT THE AGENCY'S LOCATION AT 7 PLAYERS CLUB DRIVE IN CHARLESTON, WEST VIRGINIA. ALL INTERESTED PARTIES ARE REQUIRED TO ATTEND THIS MEETING. FAILURE TO ATTEND THE MANDATORY PRE-BID SHALL RESULT IN DISQUALIFICATION OF THE BID. NO ONE PERSON MAY REPRESENT MORE THAN ONE BIDDER. AN ATTENDANCE SHEET WILL BE MADE AVAILABLE FOR ALL POTENTIAL BIDDERS TO COMPLETE. THIS WILL SERVE AS THE OFFICIAL DOCUMENT VERIFYING ATTENDANCE AT THE MANDATORY PRE-BID. FAILURE TO PROVIDE YOUR COMPANY AND REPRESENTATIVE NAME ON THE ATTENDANCE SHEET WILL RESULT IN DISQUALIFICATION OF THE BID. THE STATE WILL NOT ACCEPT ANY OTHER DOCUMENTATION TO VERIFY ATTENDANCE. THE BIDDER IS RESPONSIBLE FOR ENSURING THEY HAVE						



SEE REVERSE SIDE FOR TERMS AND CONDITIONS

SIGNATURE: *[Signature]* TELEPHONE: 304-539-8999 DATE: 2-16-12

TITLE: President FEIN: 31-150-3280 ADDRESS CHANGES TO BE NOTED ABOVE

WHEN RESPONDING TO RFQ, INSERT NAME AND ADDRESS IN SPACE ABOVE LABELED 'VENDOR'



State of West Virginia
 Department of Administration
 Purchasing Division
 2019 Washington Street East
 Post Office Box 50130
 Charleston, WV 25305-0130

Request for Quotation

RFQ NUMBER
GSD126438

PAGE
2

ADDRESS CORRESPONDENCE TO ATTENTION OF:
KRISTA FERRELL
304-558-2596

*324133046 304-755-5330
 PEARL GATE CONSTRUCTION INC
 7 ANCHORS WAY
 WINFIELD WV 25213-9786

V
E
N
D
O
R

S
H
I
P
T
O

DEPARTMENT OF ADMINISTRATION
 GENERAL SERVICES DIVISION
 BUILDING 88 PLAYERS CLUB
 7 PLAYERS CLUB DRIVE
 CHARLESTON, WV
 25311 304-558-2317

DATE PRINTED 01/11/2012	TERMS OF SALE	SHIP VIA	F.O.B.	FREIGHT TERMS
BID OPENING DATE: 02/16/2012		BID OPENING TIME 01:30PM		

LINE	QUANTITY	UOP	CAT. NO.	ITEM NUMBER	UNIT PRICE	AMOUNT
<p>COMPLETED THE INFORMATION REQUIRED ON THE ATTENDANCE SHEET. THE PURCHASING DIVISION AND THE STATE AGENCY WILL NOT ASSUME ANY RESPONSIBILITY FOR A BIDDER-S FAILURE TO COMPLETE THE PRE-BID ATTENDANCE SHEET. IN ADDITION, WE REQUEST THAT ALL POTENTIAL BIDDERS INCLUDE THEIR E-MAIL ADDRESS AND FAX NUMBER.</p> <p>ALL POTENTIAL BIDDERS ARE REQUESTED TO ARRIVE PRIOR TO THE STARTING TIME FOR THE PRE-BID. BIDDERS WHO ARRIVE LATE, BUT PRIOR TO THE DISMISSAL OF THE TECHNICAL PORTION OF THE PRE-BID WILL BE PERMITTED TO SIGN IN. BIDDERS WHO ARRIVE AFTER CONCLUSION OF THE TECHNICAL PORTION OF THE PRE-BID, BUT DURING ANY SUBSEQUENT PART OF THE PRE-BID WILL NOT BE PERMITTED TO SIGN THE ATTENDANCE SHEET.</p> <p>TECHNICAL QUESTIONS CONCERNING THIS SOLICITATION MUST BE SUBMITTED IN WRITING TO KRISTA FERRELL IN THE WEST VIRGINIA STATE PURCHASING DIVISION VIA FAX AT 304-558-4115 OR VIA EMAIL AT KRISTA.S.FERRELL@WV.GOV.</p> <p>DEADLINE FOR ALL TECHNICAL QUESTIONS IS 02/06/2012 AT THE CLOSE OF BUSINESS.</p> <p>ANY TECHNICAL QUESTIONS RECEIVED WILL BE ANSWERED BY FORMAL WRITTEN ADDENDUM TO BE ISSUED BY THE PURCHASING DIVISION AFTER THE DEADLINE HAS LAPSED.</p> <p>VERBAL COMMUNICATION: ANY VERBAL COMMUNICATION BETWEEN THE VENDOR AND ANY STATE PERSONNEL IS NOT BINDING, INCLUDING THAT MADE AT THE MANDATORY PRE-BID MEETING. ONLY INFORMATION ISSUED IN WRITING AND ADDED TO THE RFQ SPECIFICATIONS BY AN OFFICIAL WRITTEN ADDENDUM BY PURCHASING IS BINDING.</p> <p>NO CONTACT BETWEEN THE VENDOR AND THE AGENCY IS</p>						

SEE REVERSE SIDE FOR TERMS AND CONDITIONS

SIGNATURE 	TELEPHONE 304 539 8999	DATE 2-16-12
TITLE President	FEIN 31 150 3280	ADDRESS CHANGES TO BE NOTED ABOVE

WHEN RESPONDING TO RFQ, INSERT NAME AND ADDRESS IN SPACE ABOVE LABELED 'VENDOR'



State of West Virginia
 Department of Administration
 Purchasing Division
 2019 Washington Street East
 Post Office Box 50130
 Charleston, WV 25305-0130

Request for Quotation

RFQ NUMBER
GSD126438

PAGE
3

ADDRESS CORRESPONDENCE TO ATTENTION OF:
KRISTA FERRELL
304-558-2596

*324133046 304-755-5330
 PEARL GATE CONSTRUCTION INC
 7 ANCHORS WAY
 WINFIELD WV 25213-9786

VENDOR

SHIP TO

DEPARTMENT OF ADMINISTRATION
 GENERAL SERVICES DIVISION
 BUILDING 88 PLAYERS CLUB
 7 PLAYERS CLUB DRIVE
 CHARLESTON, WV
 25311 304-558-2317

DATE PRINTED 01/11/2012	TERMS OF SALE	SHIP VIA	F.O.B.	FREIGHT TERMS
BID OPENING DATE: 02/16/2012		BID OPENING TIME 01:30PM		

LINE	QUANTITY	UOP	CAT. NO.	ITEM NUMBER	UNIT PRICE	AMOUNT
<p>PERMITTED WITHOUT THE EXPRESS WRITTEN CONSENT OF THE STATE BUYER. VIOLATION MAY RESULT IN REJECTION OF THE BID. THE STATE BUYER LISTED ABOVE IS THE SOLE CONTACT FOR ANY AND ALL INQUIRIES AFTER THIS RFQ HAS BEEN RELEASED.</p> <p>ANY INDIVIDUAL SIGNING THIS BID IS CERTIFYING THAT: (1) HE OR SHE IS AUTHORIZED BY THE BIDDER TO EXECUTE THE BID OR ANY DOCUMENTS RELATED THERETO ON BEHALF OF THE BIDDER, (2) THAT HE OR SHE IS AUTHORIZED TO BIND THE BIDDER IN A CONTRACTUAL RELATIONSHIP, AND (3) THAT THE BIDDER HAS PROPERLY REGISTERED WITH ANY STATE AGENCIES THAT MAY REQUIRE REGISTRATION.</p> <p>EXHIBIT 5</p> <p>WEST VIRGINIA CODE 21-1D-5 PROVIDES THAT: ANY SOLICITATION FOR A PUBLIC IMPROVEMENT CONSTRUCTION CONTRACT REQUIRES EACH VENDOR THAT SUBMITS A BID FOR THE WORK TO SUBMIT AT THE SAME TIME AN AFFIDAVIT OF COMPLIANCE WITH THE BID. THE ENCLOSED DRUG-FREE WORKPLACE AFFIDAVIT MUST BE SIGNED AND SUBMITTED WITH THE BID AS EVIDENCE OF THE VENDOR'S COMPLIANCE WITH THE PROVISIONS OF ARTICLE 1D, CHAPTER 21 OF THE WEST VIRGINIA CODE. FAILURE TO SUBMIT THE SIGNED DRUG-FREE WORKPLACE AFFIDAVIT WITH THE BID SHALL RESULT IN DISQUALIFICATION OF SUCH BID.</p> <p>NOTICE TO PROCEED: THIS CONTRACT IS TO BE PERFORMED WITHIN (45) CALENDAR DAYS AFTER THE NOTICE TO PROCEED IS RECEIVED. THE AGENCY WILL ISSUE A WRITTEN NOTICE TO PROCEED TO THE SUCCESSFUL VENDORS.</p> <p>CANCELLATION: THE DIRECTOR OF PURCHASING RESERVES THE RIGHT TO CANCEL THIS CONTRACT IMMEDIATELY UPON WRITTEN NOTICE TO THE VENDOR IF THE MATERIALS OR WORKMANSHIP</p>						

SEE REVERSE SIDE FOR TERMS AND CONDITIONS

SIGNATURE 	TELEPHONE 304 539 8999	DATE 2-16-12
TITLE President	FEIN 31 150 3280	ADDRESS CHANGES TO BE NOTED ABOVE

WHEN RESPONDING TO RFQ, INSERT NAME AND ADDRESS IN SPACE ABOVE LABELED 'VENDOR'



State of West Virginia
 Department of Administration
 Purchasing Division
 2019 Washington Street East
 Post Office Box 50130
 Charleston, WV 25305-0130

Request for Quotation

RFQ NUMBER
GSD126438

PAGE
4

ADDRESS CORRESPONDENCE TO ATTENTION OF:
KRISTA FERRELL 304-558-2596

VENDOR

*324133046 304-755-5330
 PEARL GATE CONSTRUCTION INC
 7 ANCHORS WAY
 WINFIELD WV 25213-9786

SHIP TO

DEPARTMENT OF ADMINISTRATION
 GENERAL SERVICES DIVISION
 BUILDING 88 PLAYERS CLUB
 7 PLAYERS CLUB DRIVE
 CHARLESTON, WV
 25311 304-558-2317

DATE PRINTED	TERMS OF SALE	SHIP VIA	F.O.B.	FREIGHT TERMS
01/11/2012				

BID OPENING DATE: 02/16/2012 BID OPENING TIME 01:30PM

LINE	QUANTITY	UOP	CAT. NO.	ITEM NUMBER	UNIT PRICE	AMOUNT
<p>SUPPLIED ARE OF AN INFERIOR QUALITY OR DO NOT CONFORM WITH THE SPECIFICATIONS OF THE BID AND CONTRACT HERE IN.</p> <p>WAGE RATES: THE CONTRACTOR OR SUBCONTRACTOR SHALL PAY THE HIGHER OF THE U.S. DEPARTMENT OF LABOR MINIMUM WAG RATES AS ESTABLISHED FOR KANAWHA COUNTY, PURSUANT TO WEST VIRGINIA CODE 21-5A, ET, SEQ. (PREVAILING WAGE RATES APPLY TO THIS PROJECT)</p> <p>ARBITRATION: ANY REFERENCES MADE TO ARBITRATION OR INTEREST FOR PAYMENTS DUE (EXCEPT FOR ANY INTEREST REQUIRED BY STATE LAW) CONTAINED IN THIS CONTRACT OR IN ANY AMERICAN INSTITUTE OF ARCHITECTS DOCUMENTS PERTAINING TO THIS CONTRACT ARE HEREBY DELETED.</p> <p>WORKERS' COMPENSATION: VENDOR IS REQUIRED TO PROVIDE A CERTIFICATE FROM WORKERS' COMPENSATION IF SUCCESSFUL</p> <p>ALL OF THE ITEMS CHECKED BELOW WILL BE A REQUIREMENT OF THIS CONTRACT:</p> <p>(XX) INSURANCE: SUCCESSFUL VENDOR SHALL FURNISH PROOF OF COMMERCIAL GENERAL LIABILITY INSURANCE PRIOR TO ISSUANCE OF CONTRACT. UNLESS OTHERWISE SPECIFIED IN THE BID DOCUMENTS, THE MINIMUM AMOUNT OF INSURANCE COVERAGE REQUIRED IS \$1,000,000.00.</p> <p>() BUILDERS RISK INSURANCE: SUCCESSFUL VENDOR SHALL FURNISH PROOF OF BUILDERS RISK - ALL RISK INSURANCE IN AN AMOUNT EQUAL TO 100% OF THE AMOUNT OF THE CONTRACT.</p> <p>(XX) BONDS: FIVE PERCENT (5%) OF THE TOTAL AMOUNT OF THE BID PAYABLE TO THE STATE OF WEST VIRGINIA, SHALL BE SUBMITTED WITH EACH BID AS A BID BOND. THE SUCCESSFUL BIDDER SHALL ALSO FURNISH A PERFORMANCE BOND AND LABOR</p>						

SEE REVERSE SIDE FOR TERMS AND CONDITIONS

SIGNATURE	TELEPHONE	DATE
	304 539 8999	2-16-12
TITLE	FEIN	ADDRESS CHANGES TO BE NOTED ABOVE
President	31 150 3280	

WHEN RESPONDING TO RFQ, INSERT NAME AND ADDRESS IN SPACE ABOVE LABELED 'VENDOR'



State of West Virginia
 Department of Administration
 Purchasing Division
 2019 Washington Street East
 Post Office Box 50130
 Charleston, WV 25305-0130

Request for Quotation

RFQ NUMBER GSD126438

PAGE 5

ADDRESS CORRESPONDENCE TO ATTENTION OF: KRISTA FERRELL 304-558-2596

*324133046 304-755-5330

V
E
N
D
O
R

PEARL GATE CONSTRUCTION INC
 7 ANCHORS WAY

WINFIELD WV 25213-9786

S
H
I
P
T
O

DEPARTMENT OF ADMINISTRATION
 GENERAL SERVICES DIVISION
 BUILDING 88 PLAYERS CLUB
 7 PLAYERS CLUB DRIVE
 CHARLESTON, WV
 25311 304-558-2317

DATE PRINTED 01/11/2012	TERMS OF SALE	SHIP VIA	F.O.B.	FREIGHT TERMS
BID OPENING DATE: 02/16/2012		BID OPENING TIME 01:30PM		

LINE	QUANTITY	UOP	CAT. NO.	ITEM NUMBER	UNIT PRICE	AMOUNT
MATERIAL BOND FOR 100% OF THE AMOUNT OF THE CONTRACT. BONDS MAY BE PROVIDED IN THE FORM OF A CERTIFIED CHECK, IRREVOCABLE LETTER OF CREDIT, OR BOND FURNISHED BY A SOLVENT SURETY COMPANY AUTHORIZED TO DO BUSINESS IN THE STATE OF WEST VIRGINIA. A LETTER OF CREDIT SUBMITTED IN LIEU OF A BOND WILL ONLY BE ALLOWED FOR PROJECTS UNDER \$100,000. PERSONAL OR BUSINESS CHECKS ARE NOT ACCEPCTABLE IN LIEU OF THE 5% BID BOND, PERFORMANCE BOND, OR LABOR AND MATERIAL BOND. () MAINTENANCE BOND: A TWO (2) YEAR MAINTENANCE BOND COVERING THE ROOFING SYSTEM WILL BE A REQUIREMENT OF THE SUCCESSFUL VENDOR. REV. 11/00 EXHIBIT 7 DOMESTIC ALUMINUM, GLASS & STEEL IN PUBLIC WORKS PROJECTS IN ACCORDANCE WITH WEST VIRGINIA CODE 5-19-1 ET., SEQ., EVERY CONTRACT FOR CONSTRUCTION, RECONSTRUCTION, ALTERATION, REPAIR, IMPROVEMENT OR MAINTENANCE OF PUBLIC WORKS, WHERE THE COST IS MORE THAN \$50,000 AND, IN THE CASE OF STEEL ONLY, WHERE THE COST OF STEEL IS MORE THAN \$50,000 OR WHERE MORE THAN 10,000 POUNDS OF STEEL ARE REQUIRED, THE STATE WILL ACCEPT ONLY ALUMINUM GLASS, OR STEEL PRODUCTS PRODUCED IN THE UNITED STATES IN ADDITION, ITEMS OF MACHINERY OR EQUIPMENT PURCHASED FOR USE AT THE SITE OF PUBLIC WORKS SHALL BE MADE OF DOMESTIC ALUMINUM, GLASS OR STEEL, UNLESS THE COST OF THE PRODUCT IS LESS THAN \$50,000 OR LESS THAN 10,000 POUNDS OF STEEL ARE USED IN PUBLIC WORKS PROJECTS.						

SEE REVERSE SIDE FOR TERMS AND CONDITIONS

SIGNATURE 	TELEPHONE 304 539 8999	DATE 2-16-12
TITLE President	FEIN 311503280	ADDRESS CHANGES TO BE NOTED ABOVE

WHEN RESPONDING TO RFQ, INSERT NAME AND ADDRESS IN SPACE ABOVE LABELED 'VENDOR'



State of West Virginia
 Department of Administration
 Purchasing Division
 2019 Washington Street East
 Post Office Box 50130
 Charleston, WV 25305-0130

Request for Quotation

RFQ NUMBER
GSD126438

PAGE
6

ADDRESS CORRESPONDENCE TO ATTENTION OF:
KRISTA FERRELL 304-558-2596

*324133046 304-755-5330

VENDOR

PEARL GATE CONSTRUCTION INC
 7 ANCHORS WAY
 WINFIELD WV 25213-9786

SHIP TO

DEPARTMENT OF ADMINISTRATION
 GENERAL SERVICES DIVISION
 BUILDING 88 PLAYERS CLUB
 7 PLAYERS CLUB DRIVE
 CHARLESTON, WV
 25311 304-558-2317

DATE PRINTED	TERMS OF SALE	SHIP VIA	F.O.B.	FREIGHT TERMS
01/11/2012				

BID OPENING DATE: 02/16/2012 BID OPENING TIME 01:30PM

LINE	QUANTITY	UOP	CAT. NO.	ITEM NUMBER	UNIT PRICE	AMOUNT
<p>FOREIGN MADE ALUMINUM, GLASS OR STEEL PRODUCTS MAY BE ACCEPTED ONLY IF THE COST OF DOMESTIC PRODUCTS IS FOUND TO BE UNREASONABLE. SUCH COST IS UNREASONABLE IF IT IS 20% OR MORE HIGHER THAN THE BID PRICE FOR FOREIGN MADE PRODUCTS. IF THE DOMESTIC ALUMINUM, GLASS OR STEEL PRODUCTS TO BE SUPPLIED OR PRODUCED IN A "SUBSTANTIAL LABOR SURPLUS AREA", AS DEFINED BY THE UNITED STATES DEPARTMENT OF LABOR, FOREIGN PRODUCTS MAY BE SUPPLIED ONLY IF DOMESTIC PRODUCTS ARE 30% OR MORE HIGHER IN PRICE THAN THE FOREIGN MADE PRODUCTS.</p> <p>IF, PRIOR TO THE AWARD OF A CONTRACT UNDER THE ABOVE PROVISIONS, THE SPENDING OFFICER OF THE SPENDING UNIT DETERMINES THAT THERE EXISTS A BID FOR LIKE FOREIGN ALUMINUM, GLASS OR STEEL THAT IS REASONABLE AND LOWER THAN THE LOWEST BID DOMESTIC PRODUCTS, THE SPENDING OFFICE MAY REQUEST, IN WRITING, A REEVALUATION AND REDUCTION IN THE LOWEST BID FOR SUCH DOMESTIC PRODUCTS ALL VENDORS MUST INDICATE IN THEIR BID IF THEY ARE SUPPLYING FOREIGN ALUMINUM, GLASS OR STEEL.</p> <p>REV. 3/88</p> <p>EXHIBIT 9</p> <p>NOTICE FOR ISSUANCE & ACKNOWLEDGEMENT OF CONSTRUCTION PROJECT ADDENDA</p> <p>THE ARCHITECT/ENGINEER AND/OR AGENCY SHALL BE REQUIRED TO ABIDE BY THE FOLLOWING SCHEDULE IN ISSUING CONSTRUCTION PROJECT ADDENDA FOR STATE AGENCIES:</p> <p>(1) THE ARCHITECT/ENGINEER SHALL PREPARE THE ADDENDUM AND A LIST OF ALL PARTIES THAT HAVE PROCURED DRAWINGS AND SPECIFICATIONS FOR THE PROJECT. THE ADDENDUM</p>						

SEE REVERSE SIDE FOR TERMS AND CONDITIONS

SIGNATURE	TELEPHONE	DATE
	304 558 8999	2-16-12
TITLE	FEIN	ADDRESS CHANGES TO BE NOTED ABOVE
President	31 150 3280	

WHEN RESPONDING TO RFQ, INSERT NAME AND ADDRESS IN SPACE ABOVE LABELED 'VENDOR'



State of West Virginia
 Department of Administration
 Purchasing Division
 2019 Washington Street East
 Post Office Box 50130
 Charleston, WV 25305-0130

Request for Quotation

RFQ NUMBER
GSD126438

PAGE
7

ADDRESS CORRESPONDENCE TO ATTENTION OF:
KRISTA FERRELL
304-558-2596

*324133046 304-755-5330
 PEARL GATE CONSTRUCTION INC
 7 ANCHORS WAY

VENDOR

WINFIELD WV 25213-9786

SHIP TO

DEPARTMENT OF ADMINISTRATION
 GENERAL SERVICES DIVISION
 BUILDING 88 PLAYERS CLUB
 7 PLAYERS CLUB DRIVE
 CHARLESTON, WV
 25311 304-558-2317

DATE PRINTED 01/11/2012	TERMS OF SALE	SHIP VIA	F.O.B.	FREIGHT TERMS
BID OPENING DATE: 02/16/2012		BID OPENING TIME 01:30PM		

LINE	QUANTITY	UOP	CAT. NO.	ITEM NUMBER	UNIT PRICE	AMOUNT
<p>AND LIST SHALL BE FORWARDED TO THE BUYER IN THE STATE PURCHASING DIVISION. THE ARCHITECT/ENGINEER SHALL ALSO SEND A COPY OF THE ADDENDUM TO THE STATE AGENCY FOR WHICH THE CONTRACT IS ISSUED.</p> <p>(2) THE BUYER SHALL SEND THE ADDENDUM TO ALL INTERESTED PARTIES AND, IF NECESSARY, EXTEND THE BID OPENING DATE. ANY ADDENDUM SHOULD BE RECEIVED BY THE BUYER WITHIN FOURTEEN (14) DAYS PRIOR TO THE BID OPENING DATE.</p> <p>(3) ALL ADDENDA SHOULD BE FORMALLY ACKNOWLEDGED BY ALL BIDDERS AND SUBMITTED TO THE STATE PURCHASING DIVISION. THE SAME RULES AND REGULATIONS THAT APPLY TO THE ORIGINAL BIDDING DOCUMENT SHALL ALSO APPLY TO AN ADDENDUM DOCUMENT. THE ONLY EXCEPTION MAY BE FOR AN ADDENDUM THAT IS ISSUED FOR THE SOLE PURPOSE OF CHANGING A BID OPENING TIME AND/OR DATE.</p> <p>REV. 11/96</p> <p>EXHIBIT 10</p> <p>ADDENDUM ACKNOWLEDGEMENT</p> <p>I HEREBY ACKNOWLEDGE RECEIPT OF THE FOLLOWING CHECKED ADDENDUM(S) AND HAVE MADE THE NECESSARY REVISIONS TO MY PROPOSAL, PLANS AND/OR SPECIFICATION, ETC.</p> <p>ADDENDUM NOS.:</p> <p>NO. 1 <i>[Signature]</i> 2-16-12</p> <p>NO. 2 <i>[Signature]</i> 2-16-12</p>						

SEE REVERSE SIDE FOR TERMS AND CONDITIONS

SIGNATURE <i>[Signature]</i>	TELEPHONE 304 539 8999	DATE 2-16-12
TITLE President	FEIN 31 150 3280	ADDRESS CHANGES TO BE NOTED ABOVE

WHEN RESPONDING TO RFQ, INSERT NAME AND ADDRESS IN SPACE ABOVE LABELED 'VENDOR'



State of West Virginia
 Department of Administration
 Purchasing Division
 2019 Washington Street East
 Post Office Box 50130
 Charleston, WV 25305-0130

Request for Quotation

RFQ NUMBER
 GSD126438

PAGE
 8

ADDRESS CORRESPONDENCE TO ATTENTION OF:
 KRISTA FERRELL
 304-558-2596

*324133046 304-755-5330
 PEARL GATE CONSTRUCTION INC
 7 ANCHORS WAY
 WINFIELD WV 25213-9786

VENDOR

SHIP TO

DEPARTMENT OF ADMINISTRATION
 GENERAL SERVICES DIVISION
 BUILDING 88 PLAYERS CLUB
 7 PLAYERS CLUB DRIVE
 CHARLESTON, WV
 25311 304-558-2317

DATE PRINTED 01/11/2012	TERMS OF SALE	SHIP VIA	F.O.B.	FREIGHT TERMS
BID OPENING DATE: 02/16/2012		BID OPENING TIME 01:30PM		

LINE	QUANTITY	UOP	CAT. NO.	ITEM NUMBER	UNIT PRICE	AMOUNT
NO. 3						
NO. 4						
NO. 5						
<p>I UNDERSTAND THAT FAILURE TO CONFIRM THE RECEIPT OF THE ADDENDUM(S) MAY BE CAUSE FOR REJECTION OF THE BIDS.</p> <p>VENDOR MUST CLEARLY UNDERSTAND THAT ANY VERBAL REPRESENTATION MADE OR ASSUMED TO BE MADE DURING ANY ORAL DISCUSSION HELD BETWEEN VENDOR'S REPRESENTATIVES AND ANY STATE PERSONNEL IS NOT BINDING. ONLY THE INFORMATION ISSUED IN WRITING AND ADDED TO THE SPECIFICATIONS BY AN OFFICIAL ADDENDUM IS BINDING.</p> <p>.....SIGNATURE</p> <p><i>Pearl Gate Construction, Inc.</i>.....COMPANY</p> <p><i>2-16-2012</i>.....DATE</p> <p>REV. 11/96</p> <p>CONTRACTORS LICENSE</p> <p>WEST VIRGINIA STATE CODE 21-11-2 REQUIRES THAT ALL PERSONS DESIRING TO PERFORM CONTRACTING WORK IN THIS STATE MUST BE LICENSED. THE WEST VIRGINIA CONTRACTORS LICENSING BOARD IS EMPOWERED TO ISSUE THE CONTRACTORS LICENSE. APPLICATIONS FOR A CONTRACTORS LICENSE MAY BE MADE BY CONTACTING THE WEST VIRGINIA DIVISION OF LABOR CAPITOL COMPLEX, BUILDING 3, ROOM 319, CHARLESTON, WV</p>						

SEE REVERSE SIDE FOR TERMS AND CONDITIONS

SIGNATURE <i>[Signature]</i>	TELEPHONE 304 531 8999	DATE 2-16-12
TITLE President	FEIN 31 1503280	ADDRESS CHANGES TO BE NOTED ABOVE

WHEN RESPONDING TO RFQ, INSERT NAME AND ADDRESS IN SPACE ABOVE LABELED 'VENDOR'



State of West Virginia
 Department of Administration
 Purchasing Division
 2019 Washington Street East
 Post Office Box 50130
 Charleston, WV 25305-0130

Request for Quotation

RFQ NUMBER
 GSD126438

PAGE
 9

ADDRESS CORRESPONDENCE TO ATTENTION OF:
 KRISTA FERRELL
 304-558-2596

*324133046 304-755-5330
 PEARL GATE CONSTRUCTION INC
 7 ANCHORS WAY
 WINFIELD WV 25213-9786

VENDOR

SHIP TO

DEPARTMENT OF ADMINISTRATION
 GENERAL SERVICES DIVISION
 BUILDING 88 PLAYERS CLUB
 7 PLAYERS CLUB DRIVE
 CHARLESTON, WV
 25311 304-558-2317

DATE PRINTED 01/11/2012	TERMS OF SALE	SHIP VIA	F.O.B.	FREIGHT TERMS
----------------------------	---------------	----------	--------	---------------

BID OPENING DATE: 02/16/2012 BID OPENING TIME 01:30PM

LINE	QUANTITY	UOP	CAT. NO.	ITEM NUMBER	UNIT PRICE	AMOUNT
25305. TELEPHONE: (304) 558-7890. WEST VIRGINIA STATE CODE 21-11-11 REQUIRES ANY PROSPECTIVE BIDDER TO INCLUDE THE CONTRACTORS LICENSE NUMBER ON THEIR BID. BIDDER TO COMPLETE: CONTRACTORS NAME: <i>Pearl Gate Construction, Inc. - Craig Brown</i> CONTRACTORS LICENSE NO.: <i>WV 026755</i> THE SUCCESSFUL BIDDER WILL BE REQUIRED TO FURNISH A COPY OF THEIR CONTRACTORS LICENSE PRIOR TO ISSUANCE OF A PURCHASE ORDER/CONTRACT APPLICABLE LAW THE WEST VIRGINIA STATE CODE, PURCHASING DIVISION RULES AND REGULATIONS, AND THE INFORMATION PROVIDED IN THE "REQUEST FOR QUOTATION" ISSUED BY THE PURCHASING DIVISION IS THE SOLE AUTHORITY GOVERNING THIS PROCUREMENT. ANY INFORMATION PROVIDED IN SPECIFICATION MANUALS, OR ANY OTHER SOURCE, VERBAL OR WRITTEN, WHICH CONTRADICTS OR ALTERS THE INFORMATION PROVIDED FROM THE SOURCES AS DESCRIBED IN THE ABOVE PARAGRAPH IS VOID AND OF NO EFFECT. BANKRUPTCY: IN THE EVENT THE VENDOR/CONTRACTOR FILES FOR BANKRUPTCY PROTECTION, THE STATE MAY DEEM THE CONTRACT NULL AND VOID, AND TERMINATE SUCH CONTRACT WITHOUT FURTHER ORDER. REV. 5/2009						

SEE REVERSE SIDE FOR TERMS AND CONDITIONS

SIGNATURE <i>Craig Brown</i>	TELEPHONE 304 539 8999	DATE 2-16-12
TITLE <i>President</i>	FEIN 311503280	ADDRESS CHANGES TO BE NOTED ABOVE

WHEN RESPONDING TO RFQ, INSERT NAME AND ADDRESS IN SPACE ABOVE LABELED 'VENDOR'



State of West Virginia
 Department of Administration
 Purchasing Division
 2019 Washington Street East
 Post Office Box 50130
 Charleston, WV 25305-0130

Request for Quotation

RFQ NUMBER
GSD126438

PAGE
10

ADDRESS CORRESPONDENCE TO ATTENTION OF:
KRISTA FERRELL 304-558-2596

*324133046 304-755-5330
 PEARL GATE CONSTRUCTION INC
 7 ANCHORS WAY
 WINFIELD WV 25213-9786

VENDOR

SHIP TO

DEPARTMENT OF ADMINISTRATION
 GENERAL SERVICES DIVISION
 BUILDING 88 PLAYERS CLUB
 7 PLAYERS CLUB DRIVE
 CHARLESTON, WV
 25311 304-558-2317

DATE PRINTED	TERMS OF SALE	SHIP VIA	F.O.B.	FREIGHT TERMS
01/11/2012				
BID OPENING DATE: 02/16/2012		BID OPENING TIME 01:30PM		

LINE	QUANTITY	UOP	CAT. NO.	ITEM NUMBER	UNIT PRICE	AMOUNT
NOTICE						
A SIGNED BID MUST BE SUBMITTED TO:						
DEPARTMENT OF ADMINISTRATION PURCHASING DIVISION BUILDING 15 2019 WASHINGTON STREET, EAST CHARLESTON, WV 25305-0130						
THE BID SHOULD CONTAIN THIS INFORMATION ON THE FACE OF THE ENVELOPE OR THE BID MAY NOT BE CONSIDERED:						
SEALED BID						
BUYER: KRISTA FERRELL-FILE 21						
REQ. NO.: GSD126436						
BID OPENING DATE: 02/16/2012						
BID OPENING TIME: 1:30 PM						
PLEASE PROVIDE A FAX NUMBER IN CASE IT IS NECESSARY TO CONTACT YOU REGARDING YOUR BID:						
----- 304 755 4885 -----						
PLEASE PRINT OR TYPE NAME OF PERSON TO CONTACT CONCERNING THIS QUOTE:						
----- Craig Brown -----						

SEE REVERSE SIDE FOR TERMS AND CONDITIONS

SIGNATURE	TELEPHONE 304 539 8999	DATE 2-16-12
TITLE President	FEIN 31 150 3280	ADDRESS CHANGES TO BE NOTED ABOVE

WHEN RESPONDING TO RFQ, INSERT NAME AND ADDRESS IN SPACE ABOVE LABELED 'VENDOR'

State of West Virginia
General Services Division

Building 88 Fire Door System Upgrade
Project No. GSD126438

REQUEST FOR QUOTATION #GSD126438
Building 88 Fire Door & Hardware Installations

Location: Building 88, Summers Building
7 Players Club Drive
Charleston, West Virginia 25301

For: State of West Virginia
General Services Division
1900 Kanawha Boulevard, East
Charleston, West Virginia 25305

All inquiries for specification clarification shall be addressed to:

Krista Ferrell, Buyer Supervisor
Purchasing Division
P. O. Box 50130
Charleston, West Virginia 25305-0130
Telephone: (304) 558-2596
Fax: (304) 558-4115
Krista.S.Ferrell@wv.gov

The Acquisition and Contract Administration Section of the Purchasing Division "State" for the West Virginia General Services Division is soliciting quotations for all labor, materials and associated costs to provide new and replacement fire rated doors and associated hardware for a complete installation and upgrade in Building 88, located at 7 Players Club Drive in Charleston, West Virginia. This document is intended to supplement information provided in the standard "Request for Quotation" and "General Terms and Conditions" issued by the Purchasing Division for this project. Contractors should carefully review all documents.

Mandatory Pre-Bid Meeting:

A mandatory pre-bid conference will be held on Tuesday, January 31, at 10:00 am. Contractors attending the meeting shall assemble in the lobby of Building 88. Parking is available for attendees by the Agency. See Purchasing Division Request for Quotation for additional information.

Scope of Work:

The work consists of upgrading the fire doors system in Building 88 by replacing 21 existing doors and framing and installing one (1) new door. The Contractor shall:

1. Furnish replacement doors per attachment A;
2. Frame and finish drywall (5/8 "X" type), where required (location #22);
3. Furnish all door, trim, casement, wall trim and baseboard or cove base (where applicable) to match existing interior finishes;
4. Paint all new surfaces to match existing paint scheme;
5. Install new locksets-brass finish (locations listed on Attachment A);
6. Install new rated door closures (commercial grade), finishes to match hinge finish, as indicated on Attachment A (brass hinge = brass closure/steel(chromium plated) hinge = sprayed aluminum closure);
7. Install new hinges (commercial grade), with finishes as indicated in Attachment A (exit doors finished in steel, interior doors in brass);
8. Install panic bars (commercial grade), steel finish (locations listed on Attachment A).

Contractor will submit hardware specification sheets for approval prior to installation. All doors and associated hardware must meet NFPA guidelines and be 90 minute rated. The following hardware examples are provided, not to limit competition, but to establish the level of quality required:

Interior Door Locksets: must be Corbin Russwin CL3300 series, or equal, having:

- Bright Brass Finish;
 - Double cylinder lockset that allows for locking of the outside lever on either side of the door;
 - Outside lever that rotates in the locked position;
 - Solid cast levers without plastic inserts;
 - Single lock chassis that can accommodate 1-3/4" to 2-1/4" door thickness;
 - No exposed mounting screws;
 - Compliance with ANSI A156.2 Series 4000, Grade 1;
 - Minimum manufacture warranty of seven (7) years;
- (The preferred model for office doors is CL3351)

Door Closures: must be Norton 8000 Series, or equal, having:

- Bright Brass Plated Finish (interior) or Aluminum (exterior);
- Fasteners which comply with NFPA 80 for fire door assemblies;
- Compliance with ANSI/BHMA standard A117.1;
- Compliance with ANSI/BHMA A156.4, Grade 1 certified;

Hinges: must be Hager Model#BB1279, or equal, having:

- Five knuckle, ball bearing construction;
- Size of 4-1/2" x 4-1/2";
- Composition of metal gauge .0134 or greater;
- Compliance with ANSI A8112;
- Bright Brass Finish for interior doors, Satin Chromium Plated for exterior.

Panic Bars: Must be Von Duprin #22 Exit Devices, or equal, having:

State of West Virginia
General Services Division

Building 88 Fire Door System Upgrade
Project No. GSD126438

-
- UL Listed and compliance with ANSI A156.3, 1994, Grade 1;
 - Lever on Blank Escutcheon for outside handle (locations #18 & #19); or, Lever with Key Lock (Location #1) (disregard notes on Attachment A that indicate locks on all three of these locations).
 - Construction of 10 gauge steel minimally;
 - Sprayed aluminum finish

Documents:

This Request for Quotations also incorporates the attached documents:

1. The WV Purchasing Division "Request for Quotation" and "General Terms and Conditions".
2. GSD126438 Bid For
3. GSD126438 Attachment A: Door Specifications

Contract Period:

The Contract shall be completed within **60** calendar days from the issuance of the written Notice to Proceed. In accordance with the West Virginia State Code 5A-3-4(8), Contractor agrees that liquidated damages shall be imposed at the rate of \$250.00 per day for failure to complete the project within the contract period. This clause shall in no way be considered exclusive and shall not limit the State or Agency's right to pursue any other additional remedy to which the State or Agency may have legal cause for action including further damages against the Contractor.

Definitions:

- A. "Agency", as herein stated, shall mean The Department of Administration, General Services Division.
- B. "Contractor", as herein stated, shall mean the vendor or service organization contracted by these specifications.
- C. "The Contract", as herein stated, shall mean the agreement between the Owner and the Contractor to provide the services as herein specified.
- D. "Agency Representative", as herein stated, shall be defined as that person so designated by the Director of the General Services Division.
- E. "Architect/Engineer", as herein stated in these Contract Documents shall refer to the General Services Division.

Payment:

Upon completion of the Contract, the Contractor shall submit one invoice. The invoice shall be signed in blue ink. Deliver invoice to:

General Services Division
Attn: Business Manager
1900 Kanawha Blvd. East
Building 1, Room MB-68
Charleston, West Virginia 25305

State of West Virginia
General Services Division

Building 88 Fire Door System Upgrade
Project No. GSD126438

All work shall be inspected and approved prior to payment. Contractor shall submit certified payrolls with the invoice.

General Conditions:

1. The Contractor shall procure all necessary permits and licenses to comply with all applicable laws, Federal, State, or municipal, along with all regulations, and ordinances of any regulating body.
2. The Contractor shall pay any applicable sales, use, or personal property taxes, arising out of this Contract and the transactions contemplated thereby. Any other taxes levied upon this Contract, the transaction, or the equipment, or services delivered pursuant hereto shall be borne by the Contractor. It is clearly understood that the State of West Virginia is exempt from any taxes regarding performance of the scope of work of this Contract.
3. Contractor shall be responsible for parts and materials as follows:
 - a) The Contractor shall supply all tools, tool accessories, personal safety equipment and supplies necessary to execute the responsibilities of this Contract.
 - b) Contractor shall furnish a warranty of a minimum twelve (12) months for labor and materials, or the manufacturer's warranty for materials, whichever is longer.

Bonds and Insurance:

Refer to Purchasing Division's 'Request for Quotation' for requirements on bonding; insurance; wage rates; "Foreign made aluminum, glass and steel in Public Works Projects", and other project requirements.

Final Inspection:

The final inspection will be conducted by a Project Manager from the General Services Division, Operations and Maintenance Section.

Work found to be in accordance with the Contract Documents will be accepted as complete for final acceptance. Unacceptable work, or work not in accordance with the Contract Documents shall be removed, replaced, changed or cleaned as required to meet requirements of Contract Documents prior to final acceptance. Final acceptance does not waive or release Contractor to conform to the Contract Documents.

Final payment shall not be made until all work is finally accepted.

Limits of Work

Work areas will be limited to those spaces required for access to the various doors in Building 88.

No interior space may be utilized for temporary (overnight) storage of equipment and tools. Coordinate storage needs with the GSD building manager.

Agency facilities shall remain in use during this contract. Contractor shall work with the building manager to coordinate the temporary access to work areas and otherwise provide for the Contractor needs to complete work. Contractor shall minimize disruption to building work areas and loading dock access.

Use of Facilities

Contractor shall be permitted reasonable use of building utilities including power, water and sanitary sewage disposal as required for conducting the work. The Contractor shall coordinate the location of service connections or use of receptacle with the building manager to avoid overloading existing circuits.

Contractor Schedule:

The Contractor shall provide overall project schedule within 72 hours of receipt of the Notice to Proceed to the GSD project manager.

The Contractor shall provide a proposed construction schedule indicating areas to be worked. Where coordination or disruption of occupants may be required, provide advance notice prior to conducting work in those areas. Adhere to schedule provided and coordinate with building manager.

Waste Removal

Contractor shall make arrangements for the collection and disposal of Contractor's waste and construction related debris. Debris shall be removed on a daily basis.

Contractor Visitor Badges

Building 88 is a secure facility. The Contractor shall provide a list of all personnel working on this project within twenty-four (24) hours of receipt of the Notice to Proceed.

This list shall include a copy of a valid driver's license or other legal identification and include date of birth. All proposed workers may be subjected to a criminal history / driver's license background check prior to being permitted to work in state buildings. Workers shall carry valid Contractor Photo ID Badges to be worn when working in the building. Under no circumstances shall a worker be assigned to this project without the validation first being submitted to the General Services Division and approval given.

Work Restrictions:

Work shall be generally performed inside the existing building during normal business working hours of 7:00 am to 5:00 pm, Monday through Friday, except state recognized holidays. However, Agency shall coordinate with Contractor to allow for additional hours to be worked, if necessary and requested by the Contractor, to accommodate the expedited project schedule.

This is a non-smoking building: Smoking is not permitted within the building or near entrances, operable windows or outdoor air intakes.

Parking

Limited parking is available on the project site. Parking in non-designated areas is not permitted. A limited number of spaces will be allocated for contractors vehicles near the project site. Provisions will be made for locating refuse dumpsters if required by the project. Use of loading dock areas for parking is strictly prohibited.

With prior approval, contractor's vehicles may be brought on-site for loading & unloading or to provide equipment necessary for conducting the work. Vehicles not necessary for conduct of work shall be removed from site within one-half hour.

Codes:

All work is to be performed in compliance with applicable Federal and State codes including but not limited to the International Building Code, International Mechanical Code, Life Safety Code, NEC, OSHA, UL, ANSI, ASME, NFPA and related standards.

Safety:

Perform all work in compliance with applicable safety regulations. Work shall be subject to verification and inspection by Agency Safety representatives. Such verification shall not relieve the Contractor from meeting all applicable safety regulations and inspection by other agencies.

The Contractor shall notify Agency if suspected hazardous materials are encountered. Any areas requiring abatement will be provided by the Agency under a separate contract.

Hot Work Permit:

The Contractor shall obtain Agency's permission prior to performing any work that requires an open flame, creates sparks, use's equipment that creates combustible temperatures, or performs any work that could result in a fire hazard. Agency will review work area and issue a 'Hot Work Permit' prior to Contractor commencing work. Note that the Contractor must take proper precautions and may be required to provide a Fire Watch as a condition of the permit.

Workmanship:

The Contractor shall complete all work in a neat and workmanlike manner. All work shall be done using new materials in a manner that meets commercial quality standards. Work shall be neat, true, plumb and square, as applicable. Contractor shall verify all dimensions.

Building 88 - Door Specifications
First Floor

- Item #1 – Replace metal door 3'0" 6'8" LH swing, 90 min fire rating, door closure, steel hinges.
Exit door – panic bar, locking outside handle.
- Item #2 – Replace metal door and frame 3'0" 6'8" RH swing, 90 min fire rating, door closure, brass hinges.
Brass locking lever lock.
- Item #3 – Replace metal door and frame 3'0" 6'8" RH swing, 90 min fire rating, door closure, brass hinges.
Brass locking lever lock, rough in 3'0" 6'8" for door – hole is larger. *paint wall*
- Item #4 – Replace metal door and frame 3'0" 6'8" LH swing, 90 min fire rating, door closure, brass hinges.
Brass locking lever lock.
- Item #5 – Replace metal door 3'0" 7'0" LH swing, 90 min fire rating, door closure, brass hinges.
Panic bar with passage lock. *5 feet well*
- Item #6 – Replace metal door and frame 3'0" 6'8" LH swing, 90 min fire rating, door closure, brass hinges.
Brass locking lever lock.
- Item #7 – Replace metal door and frame 3'0" 6'8", LH swing, 90 fire rating, door closure, brass hinges.
Brass locking lever lock.
- Item #8 – Replace metal door and frame 2'0" 6'8", LH swing, 90 fire rating, door closure, brass hinges.
Brass locking lever lock.
- Item #9 – Replace metal door 3'0" 7'0", RH swing, 90 min fire rating, door closure, brass hinges.
Panic bar with passage lock. *in masonry*
- Item #10 – Replace metal door and frame 3'0" 6'8", LH swing, 90 min fire rating, door closure, brass hinges.
Brass locking lever lock.
- Item #11 – Replace metal door and frame 3'0" 6'8"; LH swing, 90 min fire rating, door closure, brass hinges.
Brass locking lever lock.
- Item # 12 – Replace metal door and frame 3'0" 6'8", LH swing, 90 min fire rating, door closure, brass hinges.
Brass locking lever lock.

Second Floor

- Item #13 – Replace metal door and frame 3'0" 6'8", LH swing, 90 min fire rating, door closure, brass hinges.
Panic bar with passage lock. Door is made to look like paneled door. *Match existing*
- Item #14 – Replace metal door and frame 3'0" 6'8", LH swing, 90 min fire rating, door closure, brass hinges.
Brass locking lever lock. Door is made to look like paneled door.
- Item #15 – Replace metal door 3'0" 7'0", LH swing, 90 min fire rating, door closure, brass hinges.
Passage bar with passage lock. Door is made to look like paneled door.

*5th
Fluted*

Item #16 - Replace metal door and frame 3'0" 6'8", LH swing, 90 min fire rating, door closure, brass hinges.
Brass locking lever lock. Door is made to look like paneled door.

Item #17 - Replace metal door 3'0" 7'0", RH swing, 90 min fire rating, door closure, brass hinges.
Passage bar with passage lock. Door is made to look like paneled door. *masonry*

Between First Floor and Basement
Exit Doors

Item #18 - Replace metal door and frame 3'0" 6'8", RH swing, 90 min fire rating, door closure, steel hinges.
Panic bar with locking outside handle. *Masonry*

Item #19 - Replace metal door and frame 3'0" 6'8", LH swing, 90 min fire rating, door closure, steel hinges.
Panic bar with locking outside handle. *masonry wall*

Basement

Item #20 - Replace metal door and frame 2'8" 6'8", RH swing, 90 min fire rating, door closure, brass hinges.
Panic bars - keyed lever lock. *Masonry*

Item #21 - Replace metal door and frame 2'8" 6'8", RH swing, 90 min fire rating, door closure, brass hinges.
Panic bars - keyed lever lock.

Item #22 - Frame in 6'3" wall with metal studs, 5/8" sheetrock, finish and paint. *on Diagram*
Frame in for 3'0" x 6'8" steel door and frame, LH swing, 90 min fire rating on door closure, brass hinges.
Panic bar with keyed lever lock.

#23 Door LH
Crown, base, *doorstop + basecap*
match trim
2-3 pc. base
R.O. 38 1/2
82"
91" match existing door
~30' Door trim

NOTE: * All door hardware should be fire rating 90 min.

NOTE: * All door closures - brass in color.

#24 } *matching decor*
#25 } *existing*
+ Trim base Crown
60' of @
R.O.
38 1/2 182
LH For Both

State of West Virginia
Department of Administration

General Services Division
GSD126438 Bldg 88
Fire Doors and Hardware Installation

GSD126438 Bid Form

Bidder's Company Name: Pearl Gate Construction, Inc.

Bidder's Address: 7 Anchors Way
Winfield, WV 25213

Remittance Address: _____
(if different)

Phone Number: 304-539-8999

Fax Number: 304-755-4885


Email Address: Cbbrown10@yahoo.com

WV Contractor's License Number: WV026755

We, the undersigned, having examined the site and being familiar with the local conditions affecting the cost of the work and also being familiar with the general conditions to bidders, drawings, and specifications, hereby propose to furnish all materials, equipment, and labor to complete all work in a workmanlike manner, as described in the Bidding Documents.


TOTAL CONTRACT BID (Total to be written in words and numbers)

One hundred forty seven thousand three hundred seventy five dollars
(\$ 147,375.00)

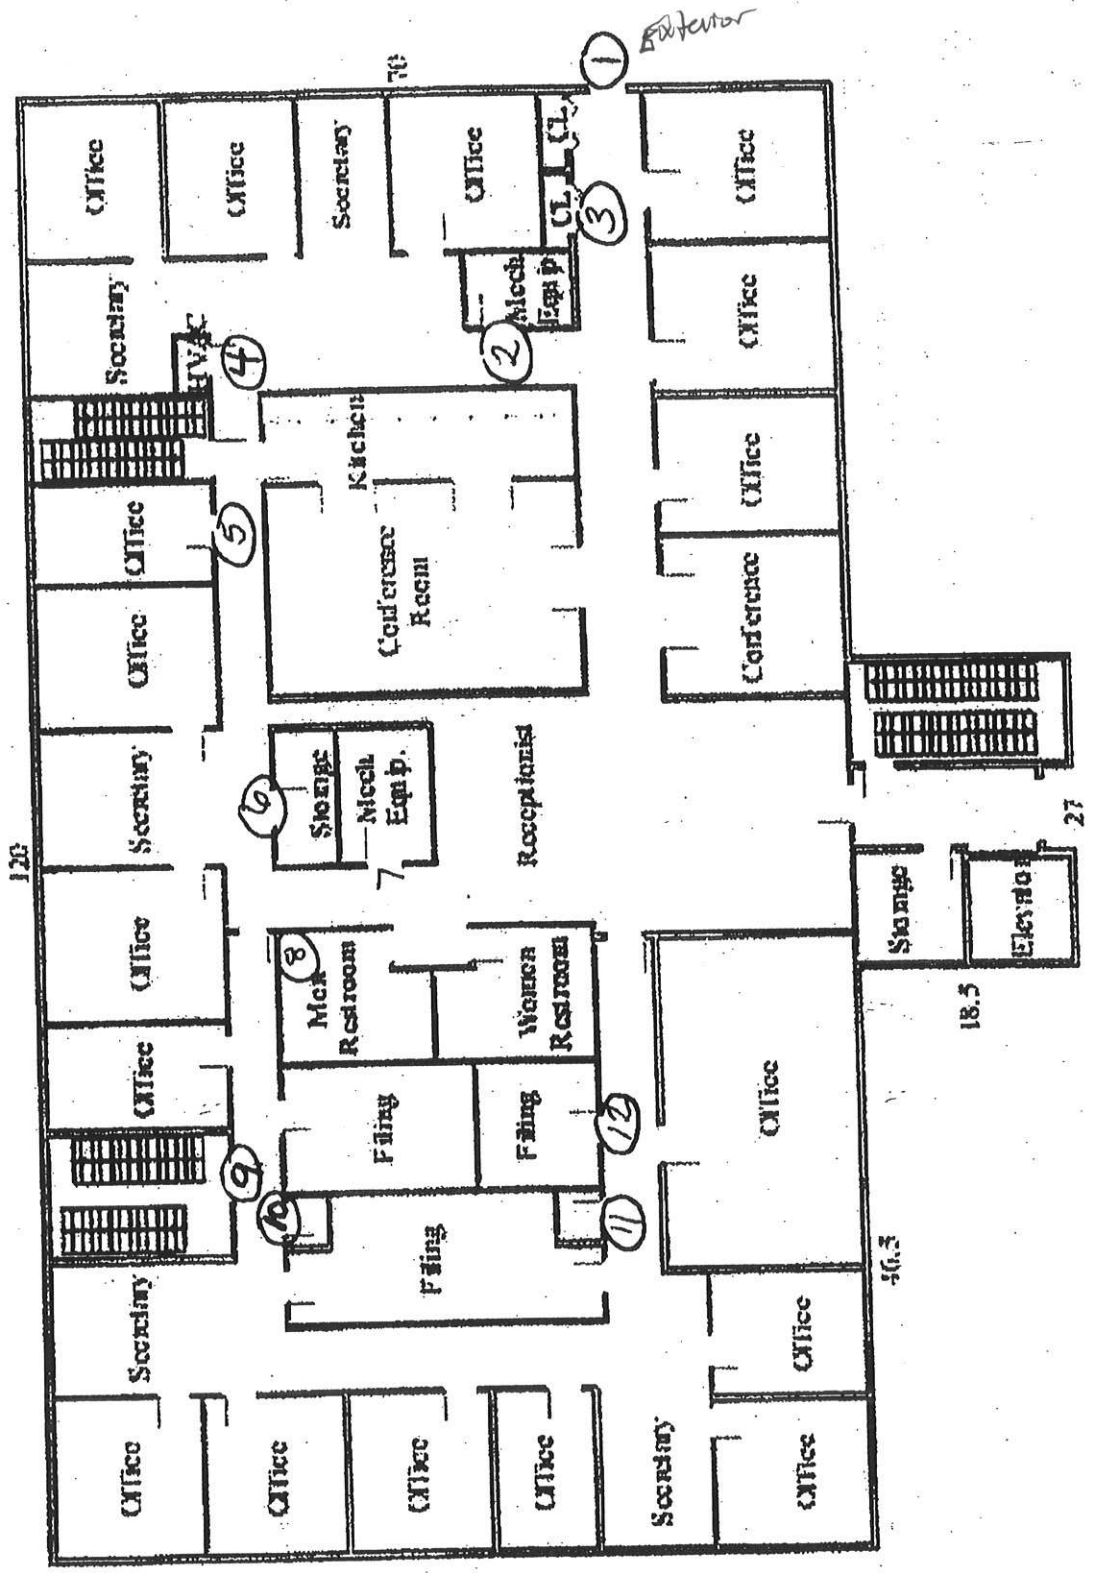


Item Numbers

FIRST FLOOR PLAN

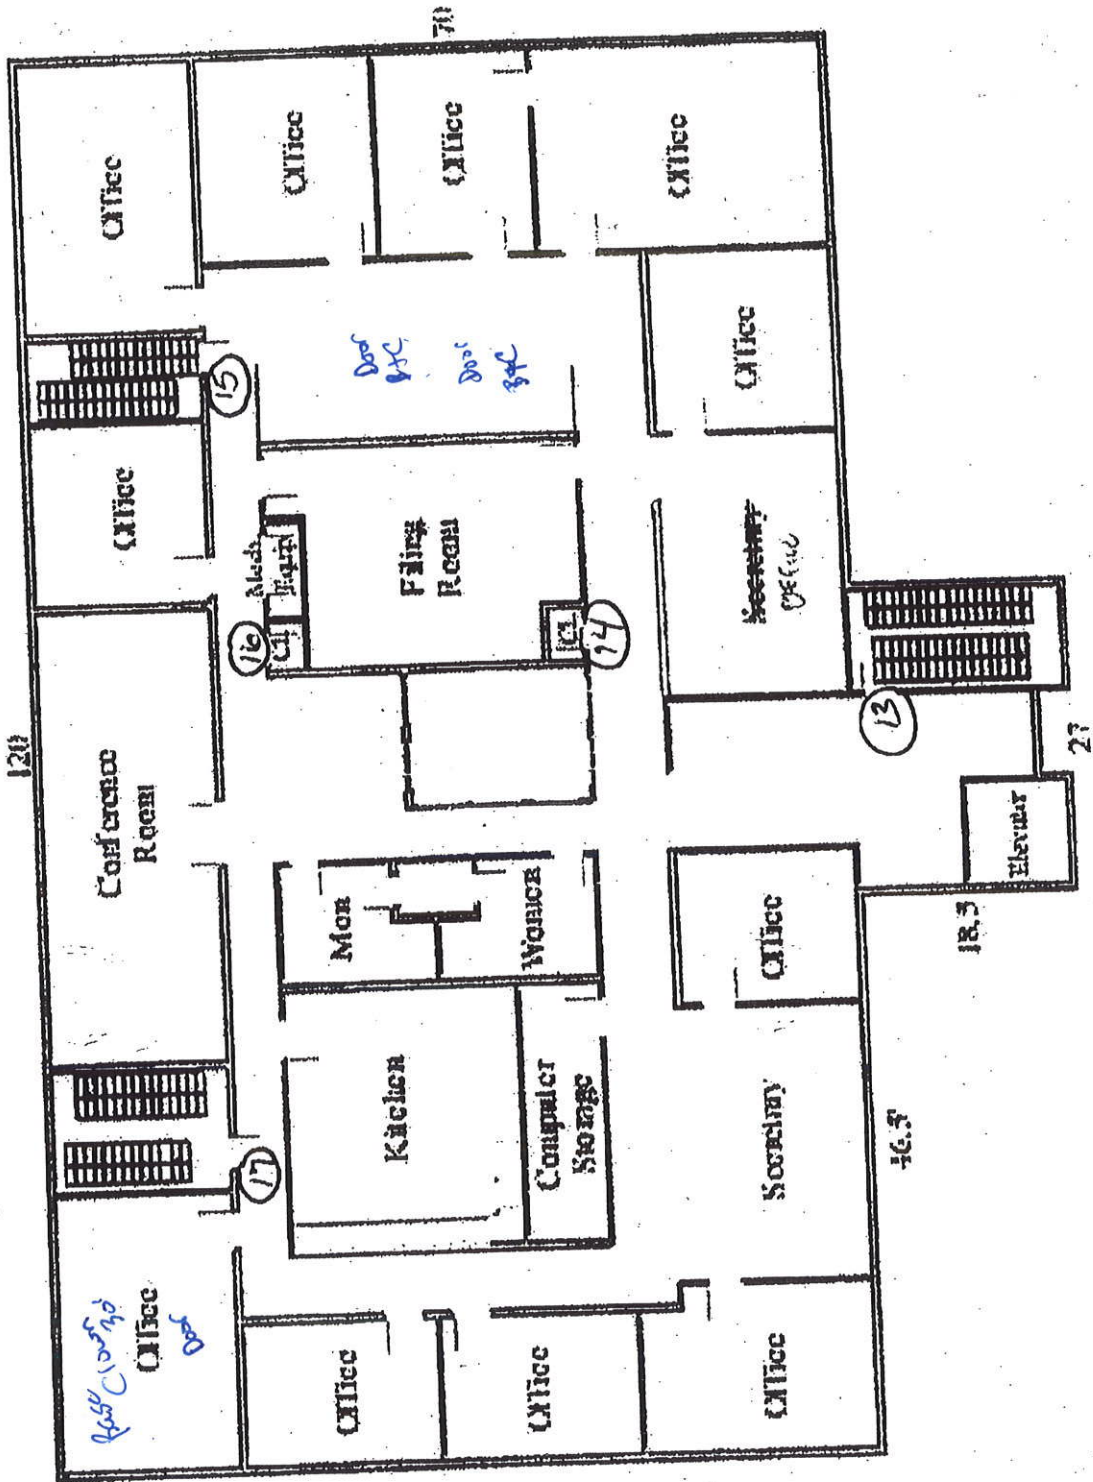

SECOND FLOOR PLAN

BASEMENT FLOOR PLAN

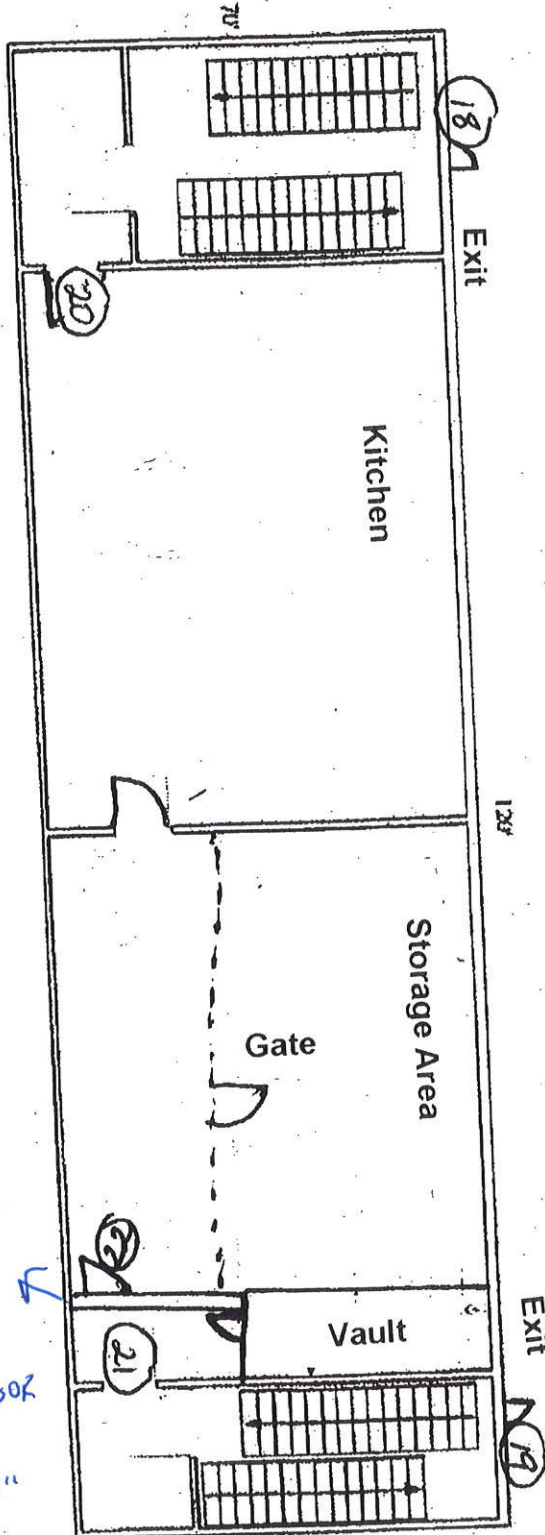

#22
5/8" sheetrock
up to deck
Add Door
LH
3'-0 6/8"



State of West Virginia
 Department of Administration
 Purchasing Division
 2019 Washington Street East
 Post Office Box 50130
 Charleston, WV 25305-0130

Request for Quotation

RFQ NUMBER
GSD126438

PAGE
1

ADDRESS CORRESPONDENCE TO ATTENTION OF:
KRISTA FERRELL 304-558-2596

VENDOR

*324133046 304-755-5330
 PEARL GATE CONSTRUCTION INC
 7 ANCHORS WAY

 WINFIELD WV 25213-9786

SHIP TO

DEPARTMENT OF ADMINISTRATION
 GENERAL SERVICES DIVISION
 BUILDING 88 PLAYERS CLUB
 7 PLAYERS CLUB DRIVE
 CHARLESTON, WV
 25311 304-558-2317

DATE PRINTED	TERMS OF SALE	SHIP VIA	F.O.B.	FREIGHT TERMS
02/01/2012				

BID OPENING DATE: 02/16/2012 BID OPENING TIME 01:30PM

LINE	QUANTITY	UOP	CAT. NO.	ITEM NUMBER	UNIT PRICE	AMOUNT
ADDENDUM NO. 1						
THIS ADDENDUM IS ISSUED TO:						
1.) REVISE THE SPECIFICATIONS,						
2.) CLARIFY THE NOTICE TO PROCEED,						
3.) PROVIDE REVISED SECOND FLOOR DRAWING, AND						
4.) PROVIDE A COPY OF THE MANDATORY PRE-BID ATTENDEE LIST						
BID OPENING DATE REMAINS: 02/16/2012						
BID OPENING TIME REMAINS: 1:30 PM						
***** END ADDENDUM NO. 1 *****						
0001	1	LS		968-42		\$147,375.00
BLDG#88 FIRE DOORS AND HARDWARE INSTALLATION PROJECT						

SEE REVERSE SIDE FOR TERMS AND CONDITIONS		
SIGNATURE 	TELEPHONE 304-539-8999	DATE 2-16-12
TITLE President	FEIN 31150-3280	ADDRESS CHANGES TO BE NOTED ABOVE

WHEN RESPONDING TO RFQ, INSERT NAME AND ADDRESS IN SPACE ABOVE LABELED 'VENDOR'

REQUEST FOR QUOTATION #GSD126438
Building 88 Fire Door & Hardware Installations

Addendum #1: Revision of Specifications and Clarification

Please revise the specifications to include three (3) additional locations for door installations, all per the attached Revised Second Floor Drawing:

Add:

#23: install new frame and door in rough opening (38.5" x 82"): 3-0 single office left hand, 90 minute, style and color to match office entrance, install matching wood base, crown to match existing décor, finish and match paint as required.

#24: install new frame and door in rough opening (38.5" x 82"): 3-0 single office left hand, 90 minute, style and color to match office(s), install matching wood base, crown to existing décor, finish and match paint as required.


#25 3-0: install new frame and door in rough opening (38.5" x 82"): single office left hand, 90 minute, style and color to match office(s) install matching finish and match paint as required.

Project will also include installing matching trim (cove base, crown molding) on both sides of the partition wall between the offices with doors #24 and #25.

Clarification:

The project is to be completed in **sixty (60)** calendar days from the issuance of the Notice to Proceed (incongruity resolved: the Request for Quotation calls for 45, but the specifications call for 60).


2-16-12

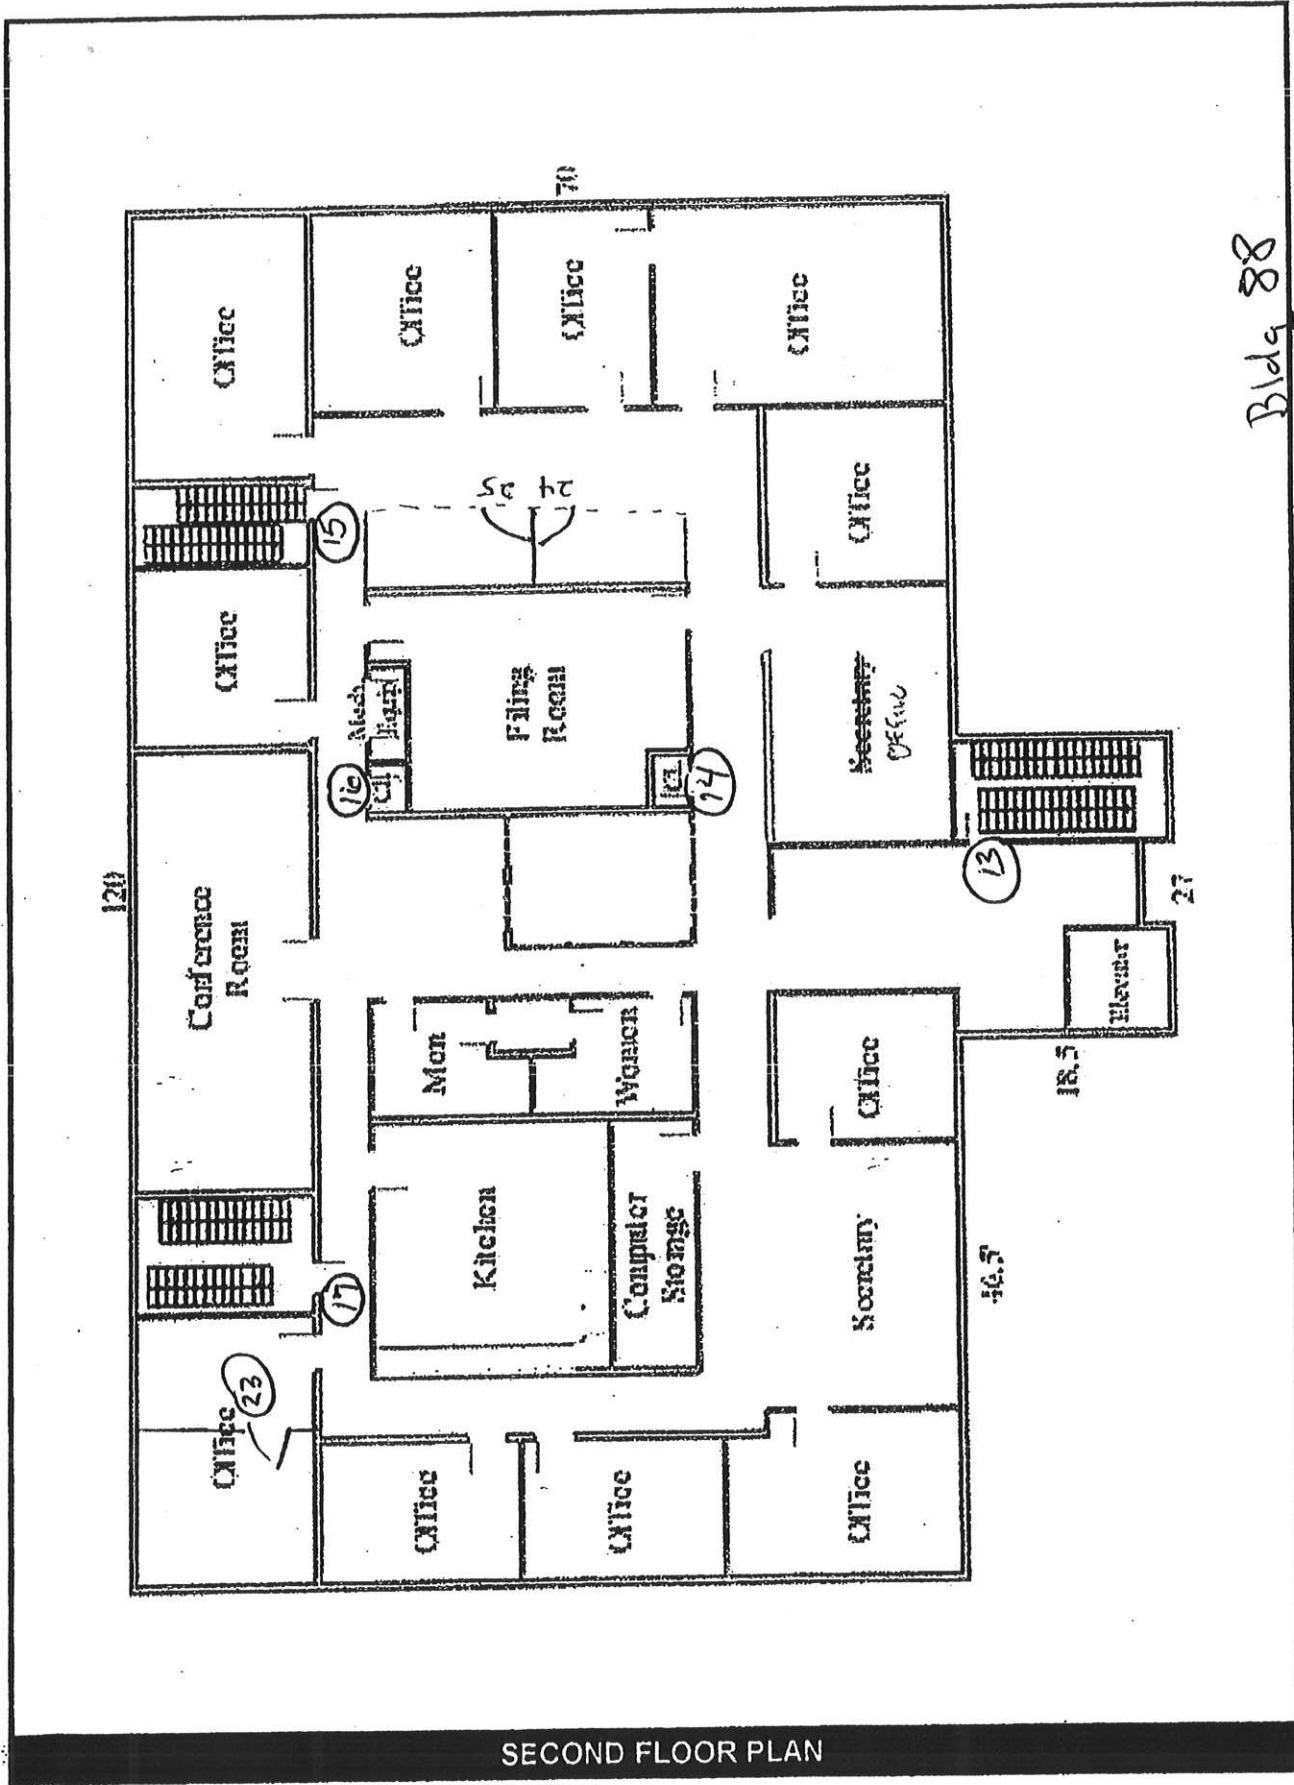

SECOND FLOOR PLAN

PRE-BID CONFERENCE
SIGN IN SHEET

Request for Quotation Number: 6SD126438

Date: 1/31/2012

PLEASE PRINT LEGIBLY. THIS INFORMATION IS ESSENTIAL TO CONTACT THE ATTENDEES IN A TIMELY MANNER. FAILURE TO DO SO MAY RESULT IN DELAYS IN YOUR COMPANY GETTING IMPORTANT BID INFORMATION.

Firm Name:	WV Dept of Admin - 6SD
Firm Address:	
Representative Attending:	Bob Winkler, Larry De Lee, David Parsons
Phone Number:	
Fax Number:	
Email Address:	

Firm Name:	Shamblin Const Inc.
Firm Address:	334c Call Road Dissomville, WV 25320
Representative Attending:	Rafa Shamblin
Phone Number:	984-1948
Fax Number:	984-2303
Email Address:	SHAMBLIN.CONST@aol.com

Firm Name:	DANMILL CONSTRUCTION
Firm Address:	POB 998 GRAVEL BRIDGE, WV 25080
Representative Attending:	MICHAEL SHERMAN
Phone Number:	304-632-1600
Fax Number:	304-632-1501
Email Address:	DANMILL@HARRIS.COM

Firm Name:	HINZMAN CONSTE INC
Firm Address:	P.O. Box 600 ST ALBANS, WV 25177
Representative Attending:	JERRY W. HINZMAN
Phone Number:	304-722-1235
Fax Number:	SAME
Email Address:	JHINZMAN@FRATIER.COM

Firm Name:	LtL Contracting
Firm Address:	7451 WV Hwy SE Burnsville, WV 26335
Representative Attending:	Rick Lemaster
Phone Number:	304-991-1614
Fax Number:	304-295-9992
Email Address:	lemaster@rick@yahoo.com

Firm Name:	Frame Inc
Firm Address:	PO Box 2708 Ches WV 25828
Representative Attending:	JIM Frame
Phone Number:	415 4372
Fax Number:	346 5507
Email Address:	jimframer@aol.com

PRE-BID CONFERENCE
SIGN IN SHEET

Request for Quotation Number: 610126430

Date: 1/31/2013

PLEASE PRINT LEGIBLY. THIS INFORMATION IS ESSENTIAL TO CONTACT THE ATTENDEES IN A TIMELY MANNER. FAILURE TO DO SO MAY RESULT IN DELAYS IN YOUR COMPANY GETTING IMPORTANT BID INFORMATION.

Firm Name:	Pearl Gate Construction
Firm Address:	7 Anchors way Winfield, WV 25213
Representative Attending:	Craig Brown
Phone Number:	304-539-8999
Fax Number:	304-755-4885
Email Address:	Cbrown10@yahoo.com

Firm Name:	
Firm Address:	
Representative Attending:	
Phone Number:	
Fax Number:	
Email Address:	

Firm Name:	Tom Grishaber Bldg.
Firm Address:	1703 Pauls Rd Charleston WV
Representative Attending:	Tom Grishaber
Phone Number:	304-546-9989
Fax Number:	304-346-9980
Email Address:	tomgrishaber@gmail.com

Firm Name:	
Firm Address:	
Representative Attending:	
Phone Number:	
Fax Number:	
Email Address:	

Firm Name:	OVAL CONSTRUCTION
Firm Address:	P.O. Box 401 CHARLESTON, WV 25322
Representative Attending:	JIM CARNEY
Phone Number:	304-377-8820
Fax Number:	377-8821
Email Address:	JCARNEY@OVALCONSTRUCTION.COM

Firm Name:	
Firm Address:	
Representative Attending:	
Phone Number:	
Fax Number:	
Email Address:	



State of West Virginia
 Department of Administration
 Purchasing Division
 2019 Washington Street East
 Post Office Box 50130
 Charleston, WV 25305-0130

Request for
Quotation

RFQ NUMBER
GSD126438

PAGE
1

ADDRESS CORRESPONDENCE TO ATTENTION OF
KRISTA FERRELL
304-558-2596

*324133046 304-755-5330
PEARL GATE CONSTRUCTION INC
7 ANCHORS WAY

VENDOR

WINFIELD WV 25213-9786

SHIP TO

DEPARTMENT OF ADMINISTRATION
GENERAL SERVICES DIVISION
BUILDING 88 PLAYERS CLUB
7 PLAYERS CLUB DRIVE
CHARLESTON, WV
25311 304-558-2317

DATE PRINTED	TERMS OF SALE	SHIP VIA	FOB	FREIGHT TERMS
02/14/2012				
BID OPENING DATE: 02/16/2012		BID OPENING TIME 01:30PM		

LINE	QUANTITY	UQP	CAT NO	ITEM NUMBER	UNIT PRICE	AMOUNT
ADDENDUM NO. 2						
THIS ADDENDUM IS ISSUED TO PROVIDE ANSWERS TO ALL TECHNICAL QUESTIONS SUBMITTED IN ACCORDANCE WITH THE PROVISIONS OF THE ORIGINAL REQUEST FOR QUOTATION (GSD126438).						
BID OPENING DATE REMAINS: 02/16/2012						
BID OPENING TIME REMAINS: 1:30 P						
***** END ADDENDUM NO. 2 *****						
0001	1	LS	968-42	BLDG#88 FIRE DOORS AND HARDWARE INSTALLATION PROJECT		
***** THIS IS THE END OF RFQ GSD126438 ***** TOTAL:						147,375.00

SEE REVERSE SIDE FOR TERMS AND CONDITIONS

SIGNATURE 	TELEPHONE 304-539-8999	DATE 2-16-12
TITLE President	FEIN 31-150-3280	ADDRESS CHANGES TO BE NOTED ABOVE

WHEN RESPONDING TO RFQ, INSERT NAME AND ADDRESS IN SPACE ABOVE LABELED 'VENDOR'

GENERAL TERMS & CONDITIONS REQUEST FOR QUOTATION (RFQ) AND REQUEST FOR PROPOSAL (RFP)

1. Awards will be made in the best interest of the State of West Virginia.
2. The State may accept or reject in part, or in whole, any bid.
3. Prior to any award, the apparent successful vendor must be properly registered with the Purchasing Division and have paid the required \$125 fee.
4. All services performed or goods delivered under State Purchase Order/Contracts are to be continued for the term of the Purchase Order/Contracts, contingent upon funds being appropriated by the Legislature or otherwise being made available. In the event funds are not appropriated or otherwise available for these services or goods this Purchase Order/Contract becomes void and of no effect after June 30.
5. Payment may only be made after the delivery and acceptance of goods or services.
6. Interest may be paid for late payment in accordance with the *West Virginia Code*.
7. Vendor preference will be granted upon written request in accordance with the *West Virginia Code*.
8. The State of West Virginia is exempt from federal and state taxes and will not pay or reimburse such taxes.
9. The Director of Purchasing may cancel any Purchase Order/Contract upon 30 days written notice to the seller.
10. The laws of the State of West Virginia and the *Legislative Rules* of the Purchasing Division shall govern the purchasing process.
11. Any reference to automatic renewal is hereby deleted. The Contract may be renewed only upon mutual written agreement of the parties.
12. **BANKRUPTCY:** In the event the vendor/contractor files for bankruptcy protection, the State may deem this contract null and void, and terminate such contract without further order.
13. **HIPAA BUSINESS ASSOCIATE ADDENDUM:** The West Virginia State Government HIPAA Business Associate Addendum (BAA), approved by the Attorney General, is available online at www.state.wv.us/admin/purchase/vrc/hipaa.html and is hereby made part of the agreement provided that the Agency meets the definition of a Cover Entity (45 CFR §160.103) and will be disclosing Protected Health Information (45 CFR §160.103) to the vendor.
14. **CONFIDENTIALITY:** The vendor agrees that he or she will not disclose to anyone, directly or indirectly, any such personally identifiable information or other confidential information gained from the agency, unless the individual who is the subject of the information consents to the disclosure in writing or the disclosure is made pursuant to the agency's policies, procedures, and rules. Vendor further agrees to comply with the Confidentiality Policies and Information Security Accountability Requirements, set forth in <http://www.state.wv.us/admin/purchase/privacy/noticeConfidentiality.pdf>.
15. **LICENSING:** Vendors must be licensed and in good standing in accordance with any and all state and local laws and requirements by any state or local agency of West Virginia, including, but not limited to, the West Virginia Secretary of State's Office, the West Virginia Tax Department, and the West Virginia Insurance Commission. The vendor must provide all necessary releases to obtain information to enable the director or spending unit to verify that the vendor is licensed and in good standing with the above entities.
16. **ANTITRUST:** In submitting a bid to any agency for the State of West Virginia, the bidder offers and agrees that if the bid is accepted the bidder will convey, sell, assign or transfer to the State of West Virginia all rights, title and interest in and to all causes of action it may now or hereafter acquire under the antitrust laws of the United States and the State of West Virginia for price fixing and/or unreasonable restraints of trade relating to the particular commodities or services purchased or acquired by the State of West Virginia. Such assignment shall be made and become effective at the time the purchasing agency tenders the initial payment to the bidder.

I certify that this bid is made without prior understanding, agreement, or connection with any corporation, firm, limited liability company, partnership, or person or entity submitting a bid for the same material, supplies, equipment or services and is in all respects fair and without collusion or fraud. I further certify that I am authorized to sign the certification on behalf of the bidder or this bid.

INSTRUCTIONS TO BIDDERS

1. Use the quotation forms provided by the Purchasing Division. Complete all sections of the quotation form.
2. Items offered must be in compliance with the specifications. Any deviation from the specifications must be clearly indicated by the bidder. Alternates offered by the bidder as **EQUAL** to the specifications must be clearly defined. A bidder offering an alternate should attach complete specifications and literature to the bid. The Purchasing Division may waive minor deviations to specifications.
3. Unit prices shall prevail in case of discrepancy. All quotations are considered F.O.B. destination unless alternate shipping terms are clearly identified in the quotation.
4. All quotations must be delivered by the bidder to the office listed below prior to the date and time of the bid opening. Failure of the bidder to deliver the quotations on time will result in bid disqualifications: Department of Administration, Purchasing Division, 2019 Washington Street East, P.O. Box 50130, Charleston, WV 25305-0130
5. Communication during the solicitation, bid, evaluation or award periods, except through the Purchasing Division, is strictly prohibited (W. Va. C.S.R. §148-1-6.6).

State of West Virginia
General Services Division

Building 88 Fire Door System Upgrade
Project No. GSD126438

REQUEST FOR QUOTATION #GSD126438
Building 88 Fire Door & Hardware Installations

Addendum #2: Technical Questions and Answers

Question#1: On the job RFQ #GSD126438, the BLDG #88 fire Door and hardware installation Project I would like the time change from 60 days to 120 days. You can not get the doors; hardware and mill work in for 60 days after approval then you would have 60 days for the work to be completed.

Answer#1: Allowance for completion of project shall be revised to 120 days from issuance of the Notice to Proceed (see also question #6).

Question#2: Are all doors to be metal? The specifications state to replace the doors. The specifications also state that all doors and associated materials must meet NFPA guidelines and be 90 minute rated. There are wood doors that can meet these specifications. I thought it was stated in the prebid meeting that all doors must be metal.

Answer#2: Wood doors, as long as they meet all other specifications, are acceptable (see Questions #4 and #8 as well).

Question#3: A 90 minute rating is usually required for electrical, storage and mechanical type rooms, office and corridor doors are usually rated at a 20-30 minute fire rating. Do all the doors really need to be rated at 90 minutes ?

Answer#3: Yes.

Question#4: The vendors that I have talked to say that it will be extremely difficult to provide a metal 6 panel door that would even come close to matching the office panel doors that will be replaced. The color will be brown, light or dark and the panels will be a stamped inset not a raised border. They suggest using a wooden door with a raised border that can be stained to the color needed. Is this acceptable?

Answer#4: Yes, as long as the wood door meets the required fire rating and all other specifications (See Questions #2 and #8 as well)

Question#5: In the specifications under "Scope of Work". Attachment "A" is referenced in items 1,5,6,7,and 8. There is no document titled Attachment "A" in the specifications I received.

Answer#5: This is a simple mislabeling. Pages 17 & 18 of the RFQ generated by the Purchasing Division are Attachment A.

Question#6: Due to ordering, shipping and installation of materials could the completion days be extended to 120 days?

Answer#6: See Question and Answer #1...the allowance for project completion shall be revised to be 120 days.


2-16-12

State of West Virginia
General Services Division

Building 88 Fire Door System Upgrade
Project No. GSD126438

Question#7: It is stated that doors #13, 14, 15, 16 & 17 are made to look like paneled door.
Does this also include the finish look (paint)?

Answer#7: Yes.

Question#8: If the answer to question #7 is yes then, in order for those doors to match the existing finish of the wood doors could we use wood for the door slabs as long as it has a 90 minute fire rating?

Answer#8: Yes, as long as the wood door rating meets ALL specifications.

Question#9: Page 13 mentions a one pay completion? This has been change to 60 days and should be a 30 day pay. One pay puts everyone in a bad financial condition.

Answer#9: Given that the project completion has been extended to 120 days (see Answers #1 and #6), the Agency will allow for monthly progress billings during the project. 10% retainage must be deducted from each monthly billing until the final billing. No monthly billing shall be submitted if the total materials and labor for the prior month is below \$500.00 in value.


2-16-12

BID BOND

KNOW ALL MEN BY THESE PRESENTS, That we, the undersigned, Pearl Gate Construction, Inc.
of Winfield, WV, as Principal, and Erie Insurance Property & Casualty
Company of Erie, PA, a corporation organized and existing under the laws of the State of PA
with its principal office in the City of Erie, as Surety, are held and firmly bound unto the State
of West Virginia, as Obligee, in the penal sum of five percent of amount bid (\$ 5%) for the payment of which,
well and truly to be made, we jointly and severally bind ourselves, our heirs, administrators, executors, successors and assigns.

The Condition of the above obligation is such that whereas the Principal has submitted to the Purchasing Section of the
Department of Administration a certain bid or proposal, attached hereto and made a part hereof, to enter into a contract in writing for
Building #88 fire doors and hardware installation project

NOW THEREFORE,

(a) If said bid shall be rejected, or
(b) If said bid shall be accepted and the Principal shall enter into a contract in accordance with the bid or proposal attached
hereto and shall furnish any other bonds and insurance required by the bid or proposal, and shall in all other respects perform the
agreement created by the acceptance of said bid, then this obligation shall be null and void, otherwise this obligation shall remain in full
force and effect. It is expressly understood and agreed that the liability of the Surety for any and all claims hereunder shall, in no event,
exceed the penal amount of this obligation as herein stated.

The Surety, for the value received, hereby stipulates and agrees that the obligations of said Surety and its bond shall be in no
way impaired or affected by any extension of the time within which the Obligee may accept such bid, and said Surety does hereby
waive notice of any such extension.

IN WITNESS WHEREOF, Principal and Surety have hereunto set their hands and seals, and such of them as are corporations
have caused their corporate seals to be affixed hereunto and these presents to be signed by their proper officers, this
16th day of February, 2012.

Principal Corporate Seal

Pearl Gate Construction, Inc.

(Name of Principal)

By 

(Must be President or
Vice President)

President

(Title)

Surety Corporate Seal

Erie Insurance Property & Casualty Company

(Name of Surety)


Attorney-in-Fact

IMPORTANT - Surety executing bonds must be licensed in West Virginia to transact surety insurance. Raised corporate seals
must be affixed, a power of attorney must be attached.



ERIE INSURANCE
PROPERTY & CASUALTY COMPANY
ERIE, PA 16530
POWER OF ATTORNEY

KNOW ALL MEN BY THESE PRESENTS: That ERIE INSURANCE PROPERTY & CASUALTY COMPANY, a corporation duly organized under the laws of the Commonwealth of Pennsylvania, does hereby make, constitute and appoint

James C. Lett, Craig Krenzel, Neely R. Arthur, Jr., Timothy J. White, David Jennings, Dawnna L. Chandler and Mary Ann Cline individually, its true and lawful Attorney-in-Fact, to make, execute, seal and deliver for and on its behalf, and as its act and deed: any and all bonds and undertakings of suretyship, ----- each in a penalty not to exceed the sum of one million dollars (\$1,000,000.00). -----

And to bind ERIE INSURANCE PROPERTY & CASUALTY COMPANY thereby as fully and to the same extent as if such bonds and undertakings and other writings obligatory in the nature thereof were signed by the appropriate officer of ERIE INSURANCE PROPERTY & CASUALTY COMPANY and sealed and attested by one other of such officers, and hereby ratifies and confirms all that its said Attorney(s)-in-Fact may do in pursuance hereof.

The Power of Attorney is granted under and by authority of the following Resolution adopted by the Board of Directors of ERIE INSURANCE PROPERTY & CASUALTY COMPANY on the 11th day of March, 2008, and said Resolution has not been amended or repealed:

"RESOLVED, that the President, or any Senior Vice President or Vice President shall have power and authority to: (a) Appoint Attorney(s)-in-Fact and to authorize them to execute on behalf of the Company, bonds and undertakings, recognizances, contracts of indemnity and other writings obligatory in the nature thereof, and, (b) Remove any such Attorney-in-Fact at any time and revoke the power and authority given to him; and

RESOLVED, that Attorney(s)-in-Fact shall have power and authority, subject to the terms and limitations of the Power of Attorney issued to them, to execute and deliver on behalf of the Company, bonds and undertakings, recognizances, contracts of indemnity and other writings obligatory in the nature thereof. The corporate seal is not necessary for the validity of any bonds and undertakings, recognizances, contracts of indemnity and other writings obligatory in the nature thereof."

This Power of Attorney is signed and sealed by facsimiles under and by virtue of the following Resolution adopted by the Board of Directors of ERIE INSURANCE PROPERTY & CASUALTY COMPANY on the 18th day of September, 2008, at which a quorum was present and said Resolution has not been amended or repealed:

"RESOLVED, that the signature of Terrence W. Cavanaugh, as President and Chief Executive Officer of the Company, and the Seal of the Company may be affixed by the following facsimiles on any Limited Power of Attorney for the execution of bonds, undertakings, recognizances, contracts and other writings in the nature thereof, and the signature of James J. Tanous, as Secretary of the Company, the Seal of the Company, the signature of Sheila M. Hirsch, as Notary Public, and her Notarial Seal, may also be affixed by the following facsimiles to any certificate or acknowledgment of any such Limited Power of Attorney, and only under such circumstances shall said facsimiles be valid and binding on the Company."

IN WITNESS WHEREOF, ERIE INSURANCE PROPERTY & CASUALTY COMPANY has caused these presents to be signed by its President and Chief Executive Officer, and its corporate seal to be hereto affixed this 18th day of September, 2008.



Terrence W. Cavanaugh
Terrence W. Cavanaugh
President and Chief Executive Officer

STATE OF PENNSYLVANIA } ss.
COUNTY OF ERIE

On this 18th day of September, 2008, before me personally came Terrence W. Cavanaugh, to me known, who being by me duly sworn, did depose and say: that he is President and Chief Executive Officer of ERIE INSURANCE PROPERTY & CASUALTY COMPANY, the corporation described in and which executed the above instrument; that he knows the Seal of said corporation; that the Seal affixed to the said instrument is such corporate Seal; that it was so affixed by order of the Board of Directors of said corporation and that he signed his name thereto by like order.



Sheila M. Hirsch
My commission expires June 27, 2012
Notary Public

CERTIFICATE

I, James J. Tanous, Secretary of ERIE INSURANCE PROPERTY & CASUALTY COMPANY, do hereby certify that the original POWER OF ATTORNEY, of which the foregoing is a full, true and correct copy, is still in full force and effect as of the date below.



James J. Tanous
James J. Tanous Secretary

In witness whereof, I have hereunto subscribed my name and affixed corporate Seal of the Company by facsimiles pursuant to the action of the Board of Directors of the Company,

this 16th day of February 2012

STATE OF WEST VIRGINIA
Purchasing Division

PURCHASING AFFIDAVIT

West Virginia Code §5A-3-10a states: No contract or renewal of any contract may be awarded by the state or any of its political subdivisions to any vendor or prospective vendor when the vendor or prospective vendor or a related party to the vendor or prospective vendor is a debtor and the debt owed is an amount greater than one thousand dollars in the aggregate.

DEFINITIONS:

"Debt" means any assessment, premium, penalty, fine, tax or other amount of money owed to the state or any of its political subdivisions because of a judgment, fine, permit violation, license assessment, defaulted workers' compensation premium, penalty or other assessment presently delinquent or due and required to be paid to the state or any of its political subdivisions, including any interest or additional penalties accrued thereon.

"Debtor" means any individual, corporation, partnership, association, limited liability company or any other form or business association owing a debt to the state or any of its political subdivisions. "Political subdivision" means any county commission; municipality; county board of education; any instrumentality established by a county or municipality; any separate corporation or instrumentality established by one or more counties or municipalities, as permitted by law; or any public body charged by law with the performance of a government function or whose jurisdiction is coextensive with one or more counties or municipalities. "Related party" means a party, whether an individual, corporation, partnership, association, limited liability company or any other form or business association or other entity whatsoever, related to any vendor by blood, marriage, ownership or contract through which the party has a relationship of ownership or other interest with the vendor so that the party will actually or by effect receive or control a portion of the benefit, profit or other consideration from performance of a vendor contract with the party receiving an amount that meets or exceeds five percent of the total contract amount.

EXCEPTION: The prohibition of this section does not apply where a vendor has contested any tax administered pursuant to chapter eleven of this code, workers' compensation premium, permit fee or environmental fee or assessment and the matter has not become final or where the vendor has entered into a payment plan or agreement and the vendor is not in default of any of the provisions of such plan or agreement.

Under penalty of law for false swearing (*West Virginia Code* §61-5-3), it is hereby certified that the vendor affirms and acknowledges the information in this affidavit and is in compliance with the requirements as stated.

WITNESS THE FOLLOWING SIGNATURE

Vendor's Name: Pearl Gate Construction, Inc.

Authorized Signature: *CJB* Date: 2-16-12


State of West Virginia

County of Putnam, to-wit:

Taken, subscribed, and sworn to before me this 16th day of February, 2012.

My Commission expires October 30, 2016.

AFFIX SEAL HERE

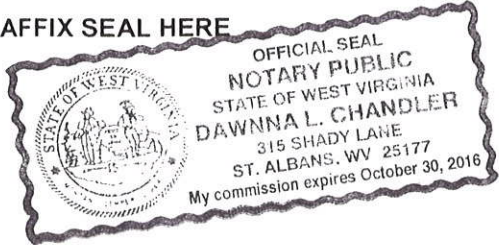

NOTARY PUBLIC *Dawnna L. Chandler*



State of West Virginia
DRUG FREE WORKPLACE CONFORMANCE AFFIDAVIT
West Virginia Code §21-1D-5

STATE OF West Virginia

COUNTY OF Putnam, TO-WIT:

I, Craig Brown, after being first duly sworn, depose and state as follows:

- 1. I am an employee of Pearl Gate Construction, Inc.; and,
(Company Name)
- 2. I do hereby attest that Pearl Gate Construction, Inc.
(Company Name)

maintains a valid written drug free workplace policy and that such policy is in compliance with **West Virginia Code** §21-1D-5.

The above statements are sworn to under the penalty of perjury.

Pearl Gate Construction, Inc
(Company Name)


By: Craig Brown

Title: President

Date: 2-16-12

Taken, subscribed and sworn to before me this 16th day of February

By Commission expires October 30, 2016

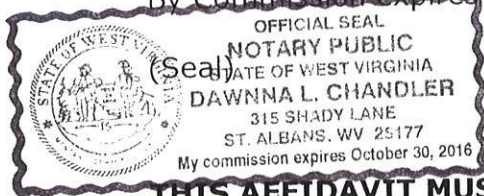

Dawnna L. Chandler
(Notary Public)

THIS AFFIDAVIT MUST BE SUBMITTED WITH THE BID IN ORDER TO COMPLY WITH WV CODE PROVISIONS. FAILURE TO INCLUDE THE AFFIDAVIT WITH THE BID SHALL RESULT IN DISQUALIFICATION OF THE BID.