



The following documentation is an electronically-submitted vendor response to an advertised solicitation from the *West Virginia Purchasing Bulletin* within the Vendor Self-Service portal at ***wvOASIS.gov***. As part of the State of West Virginia's procurement process, and to maintain the transparency of the bid-opening process, this documentation submitted online is publicly posted by the West Virginia Purchasing Division at ***WVPurchasing.gov*** with any other vendor responses to this solicitation submitted to the Purchasing Division in hard copy format.

Header 5

List View

## General Information

Contact

Default Values

Discount

Document Information

Clarification Request

Procurement Folder: 1002508


Procurement Type: Central Purchase Order

Vendor ID: 000000117348 


Legal Name: ACROW CORP OF AMERICA

Alias/DBA:

Total Bid: \$186,000.00

Response Date: 03/10/2022 

Response Time: 11:25

Responded By User ID: saquino 

First Name: Sal

Last Name: Aquino

Email: saquino@acrow.com

Phone: (804) 399-6766

SO Doc Code: CRFQ

SO Dept: 0803



SO Doc ID: DOT2200000124

Published Date: 3/7/22

Close Date: 3/10/22

Close Time: 13:30

Status: Closed

Solicitation Description: ADDENDUM NO. 1 -  
PREFABRICATED MODULAR   


Total of Header Attachments: 5

Total of All Attachments: 5



Department of Administration  
Purchasing Division  
2019 Washington Street East  
Post Office Box 50130  
Charleston, WV 25305-0130

State of West Virginia  
Solicitation Response

**Proc Folder:** 1002508  
**Solicitation Description:** ADDENDUM NO\_1 - PREFABRICATED MODULAR STEEL BRIDGE  
**Proc Type:** Central Purchase Order

Solicitation Closes	Solicitation Response	Version
2022-03-10 13:30	SR 0803 ESR02282200000005154	1

**VENDOR**  
000000117348  
ACROW CORP OF AMERICA

**Solicitation Number:** CRFQ 0803 DOT2200000124  
**Total Bid:** 186000  
**Response Date:** 2022-03-10  
**Response Time:** 11:25:06  
**Comments:**

**FOR INFORMATION CONTACT THE BUYER**  
John W Estep  
304-558-2566  
john.w.estep@wv.gov

<b>Vendor</b>		
<b>Signature X</b>	<b>FEIN#</b>	<b>DATE</b>

All offers subject to all terms and conditions contained in this solicitation

Line	Comm Ln Desc	Qty	Unit Issue	Unit Price	Ln Total Or Contract Amount
1	PREFABRICATED MODULAR STEEL BRIDGE	1.00000	LS	186000.000000	186000.00

Comm Code	Manufacturer	Specification	Model #
95121601			

**Commodity Line Comments:** To the sale of the components to construct one 80-foot long 700XS® Acrow® Panel Bridge to be supplied in one clear span. The roadway width, curb-to-curb, is 12 feet. The design load is HS-20, plus the additional load from an epoxy aggregate non-skid coating. The bridge comes complete with side trusses, floorbeams located at ten-foot centers, orthotropic steel plate decking with epoxy aggregate non-skid surface,, and bearings. Also included is 50 feet of launching nose, rollers, rocking rollers.

**Extended Description:**

PREFABRICATED MODULAR STEEL BRIDGE

# Pricing Page

Page 1 of 1

05220312

## EXHIBIT A

Item Number	Quantity	Unit of Measure	Description	Unit Price	Total
1	1	LS	<b>Prefabricated Modular Steel Bridge</b> - 12' width (curb-to-curb) x 80' long (bearing-to-bearing) Hot-Dip Galvanized. Reconfigurable and reusable.	\$186,000	\$186,000
		<b>Grand Total</b>			

VENDOR NAME	Acrow Corporation Of America
VENDOR ADDRESS	181 New Road Parsippany, NJ 07054
PHONE #	(804) 399-6766
EMAIL	<a href="mailto:saquino@acrow.com">saquino@acrow.com</a>
SIGNATURE	Sal Aquino



Department of Administration  
Purchasing Division  
2019 Washington Street East  
Post Office Box 50130  
Charleston, WV 25305-0130

State of West Virginia  
Centralized Request for Quote  
Highways

Proc Folder: 1002508

Doc Description: ADDENDUM NO\_1 - PREFABRICATED MODULAR STEEL BRIDGE

Reason for Modification:

Addendum No\_1  
Vendor Questions and Responses  
Bid Opening moves to 3/10/22

Proc Type: Central Purchase Order

Date Issued	Solicitation Closes	Solicitation No	Version
2022-03-07	2022-03-10 13:30	CRFQ 0803 DOT2200000124	2

BID RECEIVING LOCATION

BID CLERK  
DEPARTMENT OF ADMINISTRATION  
PURCHASING DIVISION  
2019 WASHINGTON ST E  
CHARLESTON WV 25305  
US

VENDOR

Vendor Customer Code: 000000117348  
Vendor Name: ACROW CORPORATION OF AMERICA  
Address: 181  
Street: NEW ROAD  
City: PARSIPPANY  
State: NEW JERSEY Country: MORRIS Zip: 07054  
Principal Contact: SAL AQUINO  
Vendor Contact Phone: (804) 399-6766 Extension:

FOR INFORMATION CONTACT THE BUYER

John W Estep  
304-558-2566  
john.w.estep@wv.gov

Vendor  
Signature X

FEIN# 221589330

DATE

3/10/22

All offers subject to all terms and conditions contained in this solicitation



**ADDITIONAL INFORMATION****ADDENDUM NO\_1**

Addendum No\_1 issued to publish and distribute the attached information to the Vendor Community

**REQUEST FOR QUOTATION:**

The West Virginia Purchasing Division is soliciting bids on behalf of West Virginia Division of Highways District 5 Bridge Department to establish a contract for the one-time purchase of Prefabricated Modular Steel Bridge. Per the Bid Requirements, Specifications, Terms and Conditions attached to this solicitation.

**INVOICE TO****SHIP TO**

DIVISION OF HIGHWAYS  
DISTRICT FIVE  
PO BOX 99  
BURLINGTON WV  
US

DIVISION OF HIGHWAYS  
DISTRICT FIVE  
2120 NORTHWEST TURNPIKE  
BURLINGTON WV  
US

Line	Comm Ln Desc	Qty	Unit Issue	Unit Price	Total Price
1	PREFABRICATED MODULAR STEEL BRIDGE	1.00000	LS		

**Comm Code****Manufacturer****Specification****Model #**

95121601

**Extended Description:**

PREFABRICATED MODULAR STEEL BRIDGE

**SCHEDULE OF EVENTS**

<u>Line</u>	<u>Event</u>	<u>Event Date</u>
1	Tech Questions due by 10:00am	2022-02-24

	Document Phase	Document Description	Page 3
DOT2200000124	Final	ADDENDUM NO_1 - PREFABRICATED MODULAR STEEL BRIDGE	

**ADDITIONAL TERMS AND CONDITIONS**

See attached document(s) for additional Terms and Conditions



**ADDENDUM ACKNOWLEDGEMENT FORM**  
**SOLICITATION NO.: CRFQ DOT2200000124**

**Instructions:** Please acknowledge receipt of all addenda issued with this solicitation by completing this addendum acknowledgment form. Check the box next to each addendum received and sign below. Failure to acknowledge addenda may result in bid disqualification.

**Acknowledgment:** I hereby acknowledge receipt of the following addenda and have made the necessary revisions to my proposal, plans and/or specification, etc.

**Addendum Numbers Received:**


(Check the box next to each addendum received)

<input checked="" type="checkbox"/> Addendum No. 1	<input type="checkbox"/> Addendum No. 6
<input type="checkbox"/> Addendum No. 2	<input type="checkbox"/> Addendum No. 7
<input type="checkbox"/> Addendum No. 3	<input type="checkbox"/> Addendum No. 8
<input type="checkbox"/> Addendum No. 4	<input type="checkbox"/> Addendum No. 9
<input type="checkbox"/> Addendum No. 5	<input type="checkbox"/> Addendum No. 10

I understand that failure to confirm the receipt of addenda may be cause for rejection of this bid. I further understand that that any verbal representation made or assumed to be made during any oral discussion held between Vendor's representatives and any state personnel is not binding. Only the information issued in writing and added to the specifications by an official addendum is binding.

ACROW CORPORATION OF AMERICA  
\_\_\_\_\_  
Company  
Jel A  
\_\_\_\_\_  
Authorized Signature  
3/7/22  
\_\_\_\_\_  
Date

NOTE: This addendum acknowledgment should be submitted with the bid to expedite document processing.

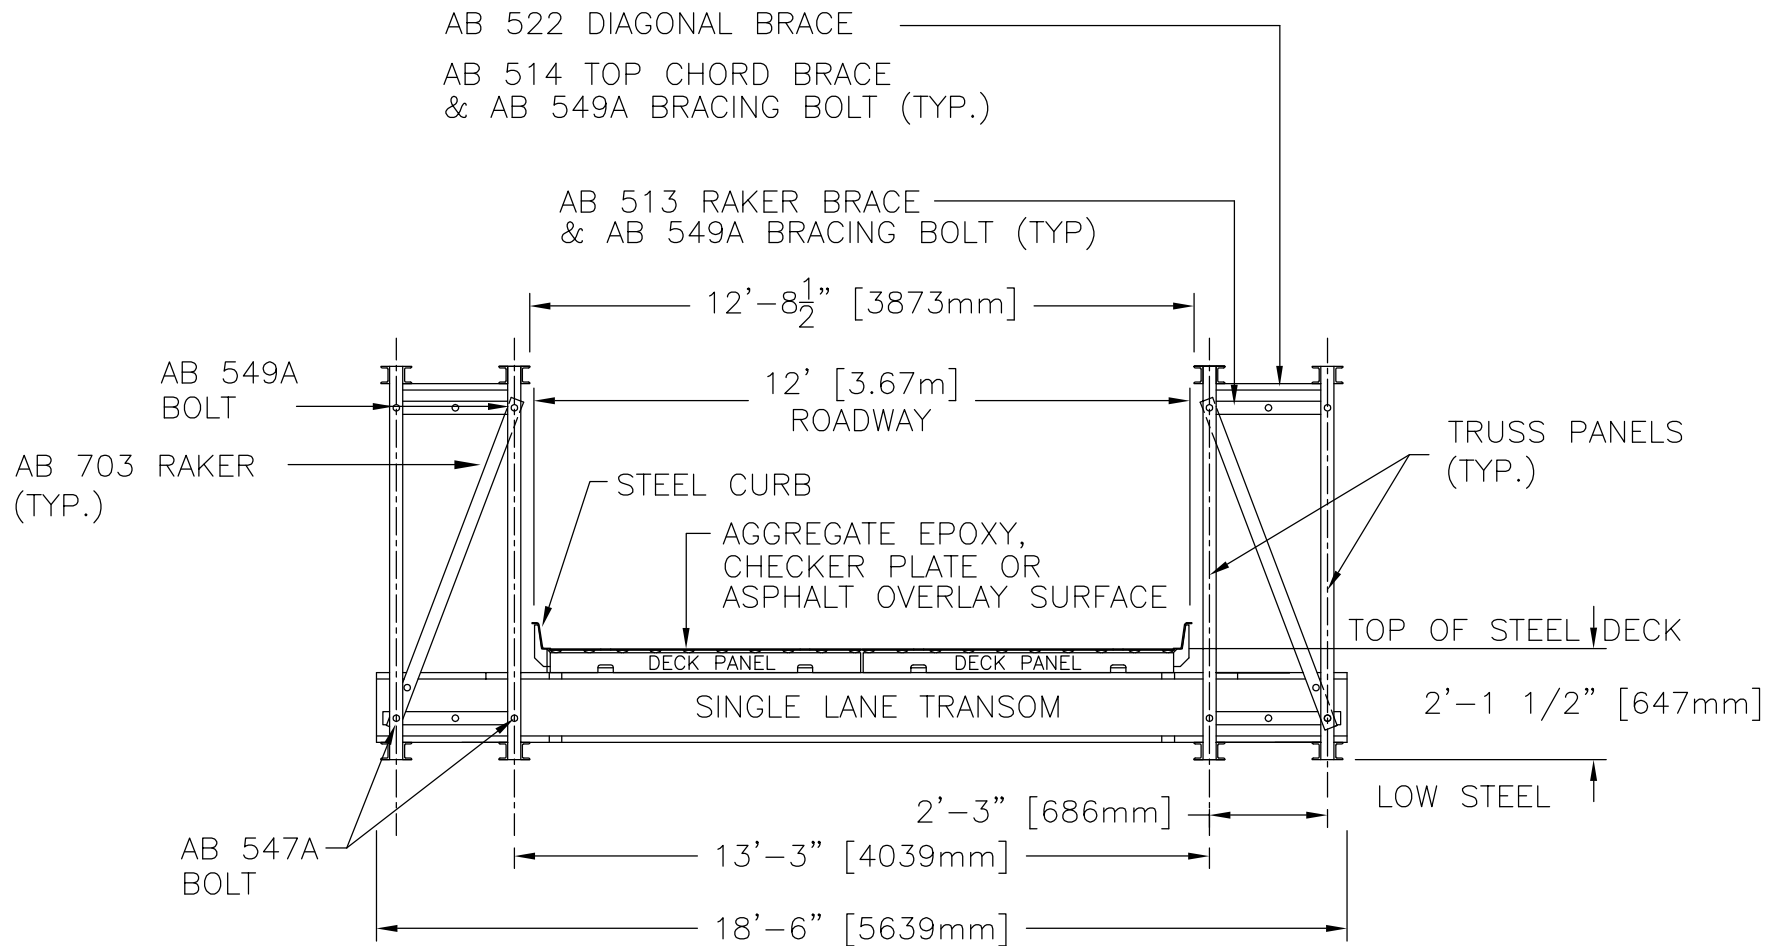

## SINGLE LANE BRIDGE


**ACROW**  
BRIDGE

Building Bridges.  
Connecting People.  
Acrow Bridge  
181 New Road, Parsippany, NJ 07054

ACROW 700XS BRIDGE  
DS SINGLE LANE  
CROSS SECTION

INFORMATION DISCLOSED HEREIN IS THE  
PROPERTY OF ACROW CORPORATION OF AMERICA.  
THIS MATERIAL IS PRIVILEGED AND CONFIDENTIAL.  
IT IS INTENDED SOLELY FOR THE ADDRESSEE.  
ANY UNAUTHORIZED DISCLOSURE, REPRODUCTION,  
OR DISTRIBUTION IS PROHIBITED.  
DUPLICATION OF ANY PORTION OF THIS DATA  
SHALL INCLUDE THIS LEGEND. COPYRIGHT ACROW CORP 2013

DRAWN BY	RJ	DATE	MAY 22, 2013	CONTRACT NO.
CHECKED BY	SP			
APPROVED BY	SP		SCALE: N.T.S.	
			DRAWING NO.	REV.
			SHT 1 OF 1	

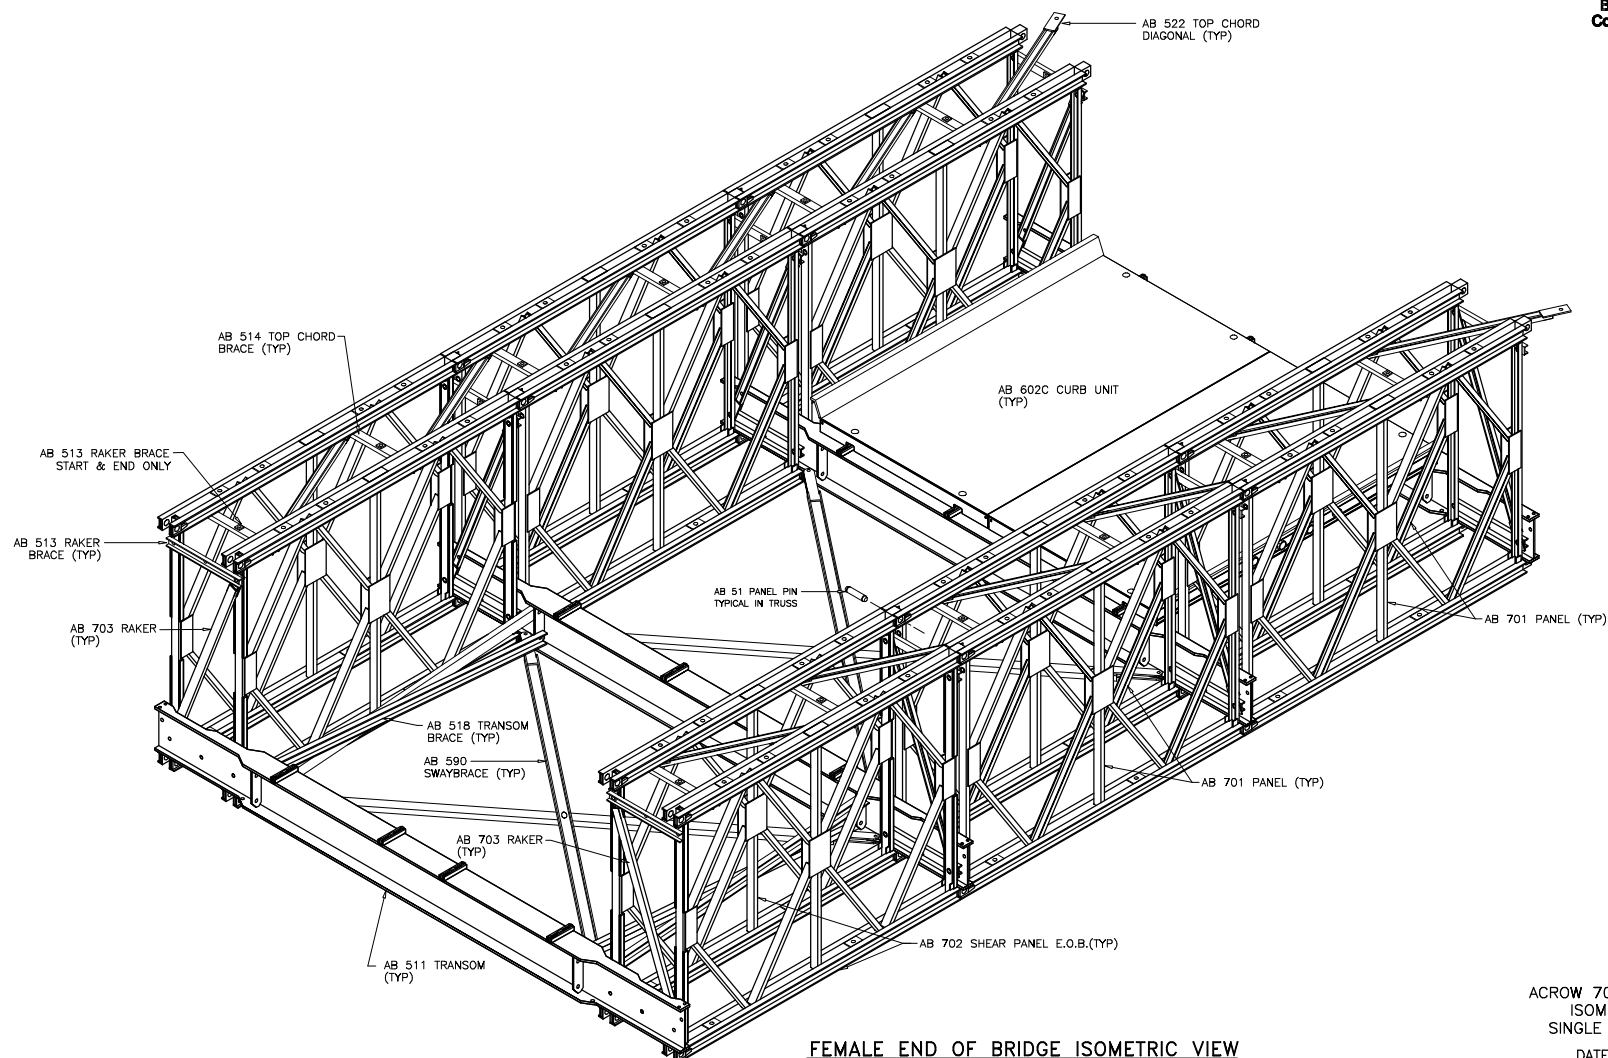

ACROW 700XS PANEL BRIDGE  
ISOMETRIC VIEW OF  
SINGLE LANE DS BRIDGE

DATE: MAY 28, 2014  
PROJECT NUMBER: PROPOSAL  
SHT. 1 OF 4