



State of West Virginia
 Department of Administration
 Purchasing Division
 2019 Washington Street East
 Post Office Box 50130
 Charleston, WV 25305-0130

Request for Quotation

RFQ NUMBER
10120220

PAGE
1

ADDRESS CORRESPONDENCE TO ATTENTION OF:
PAUL REYNOLDS 304-558-0468

VENDOR

*709033523 02 800-662-5332
 PERMATILE CONCRETE PRODUCTS CO
 PO BOX 2049
 BRISTOL VA 24203

SHIP TO

DIVISION OF HIGHWAYS
 VARIOUS LOCALES AS INDICATED
 BY ORDER

DATE PRINTED	TERMS OF SALE	SHIP VIA	F.O.B.	FREIGHT TERMS
11/06/2011	NET 30 DAYS	OUR TRUCK	ACCESSIBLE JOBSITE	OUR TRUCK NETS
BID OPENING DATE: 11/23/2011		BID OPENING TIME 01:30PM		

LINE	QUANTITY	UOP	CAT. NO.	ITEM NUMBER	UNIT PRICE	AMOUNT
0001	16	LF		210-64	#3407.51	#54,520.16
REINFORCED CONCRETE HY-SPAN BRIDGE UNITS THE WEST VIRGINIA STATE PURCHASING DIVISION FOR THE AGENCY, THE WEST VIRGINIA DIVISION OF HIGHWAYS IS SOLICITING BIDS TO PROVIDE CONCRETE HY-SPAN BRIDGE UNITS OR EQUAL PER THE ATTACHED SPECIFICATIONS. PURCHASING CARD ACCEPTANCE: THE STATE OF WEST VIRGINIA CURRENTLY UTILIZES A VISA PURCHASING CARD PROGRAM WHICH IS ISSUED THROUGH A BANK. THE SUCCESSFUL VENDOR MUST ACCEPT THE STATE OF WEST VIRGINIA VISA PURCHASING CARD FOR PAYMENT OF ALL ORDERS PLACED BY ANY STATE AGENCY AS A CONDITION OF AWARD. REV 07/16/2007 NOTICE A SIGNED BID MUST BE SUBMITTED TO: DEPARTMENT OF ADMINISTRATION PURCHASING DIVISION BUILDING 15 2019 WASHINGTON STREET, EAST CHARLESTON, WV 25305-0130 THE BID SHOULD CONTAIN THIS INFORMATION ON THE FACE OF THE ENVELOPE OR THE BID MAY NOT BE CONSIDERED:						

RECEIVED
 23 NOV 22 A 10:39
 PURCHASING DIVISION
 STATE OF WV

SEE REVERSE SIDE FOR TERMS AND CONDITIONS			
SIGNATURE: <i>Paul Reynolds</i>	TELEPHONE: 800 662 5332	DATE: 11-21-2011	
TITLE: SALES	FEIN: 540575171	ADDRESS CHANGES TO BE NOTED ABOVE	

WHEN RESPONDING TO RFQ, INSERT NAME AND ADDRESS IN SPACE ABOVE LABELED 'VENDOR'

GENERAL TERMS & CONDITIONS
REQUEST FOR QUOTATION (RFQ) AND REQUEST FOR PROPOSAL (RFP)

1. Awards will be made in the best interest of the State of West Virginia.
2. The State may accept or reject in part, or in whole, any bid.
3. Prior to any award, the apparent successful vendor must be properly registered with the Purchasing Division and have paid the required \$125 fee.
4. All services performed or goods delivered under State Purchase Order/Contracts are to be continued for the term of the Purchase Order/Contracts, contingent upon funds being appropriated by the Legislature or otherwise being made available. In the event funds are not appropriated or otherwise available for these services or goods this Purchase Order/Contract becomes void and of no effect after June 30.
5. Payment may only be made after the delivery and acceptance of goods or services.
6. Interest may be paid for late payment in accordance with the *West Virginia Code*.
7. Vendor preference will be granted upon written request in accordance with the *West Virginia Code*.
8. The State of West Virginia is exempt from federal and state taxes and will not pay or reimburse such taxes.
9. The Director of Purchasing may cancel any Purchase Order/Contract upon 30 days written notice to the seller.
10. The laws of the State of West Virginia and the *Legislative Rules* of the Purchasing Division shall govern the purchasing process.
11. Any reference to automatic renewal is hereby deleted. The Contract may be renewed only upon mutual written agreement of the parties.
12. **BANKRUPTCY:** In the event the vendor/contractor files for bankruptcy protection, the State may deem this contract null and void, and terminate such contract without further order.
13. **HIPAA BUSINESS ASSOCIATE ADDENDUM:** The West Virginia State Government HIPAA Business Associate Addendum (BAA), approved by the Attorney General, is available online at www.state.wv.us/admin/purchase/vrc/hipaa.htm and is hereby made part of the agreement. Provided that the Agency meets the definition of a Cover Entity (45 CFR §160.103) and will be disclosing Protected Health Information (45 CFR §160.103) to the vendor.
14. **CONFIDENTIALITY:** The vendor agrees that he or she will not disclose to anyone, directly or indirectly, any such personally identifiable information or other confidential information gained from the agency, unless the individual who is the subject of the information consents to the disclosure in writing or the disclosure is made pursuant to the agency's policies, procedures, and rules. Vendor further agrees to comply with the Confidentiality Policies and Information Security Accountability Requirements, set forth in <http://www.state.wv.us/admin/purchase/privacy/noticeConfidentiality.pdf>.
15. **LICENSING:** Vendors must be licensed and in good standing in accordance with any and all state and local laws and requirements by any state or local agency of West Virginia, including, but not limited to, the West Virginia Secretary of State's Office, the West Virginia Tax Department, and the West Virginia Insurance Commission. The vendor must provide all necessary releases to obtain information to enable the director or spending unit to verify that the vendor is licensed and in good standing with the above entities.
16. **ANTITRUST:** In submitting a bid to any agency for the State of West Virginia, the bidder offers and agrees that if the bid is accepted the bidder will convey, sell, assign or transfer to the State of West Virginia all rights, title and interest in and to all causes of action it may now or hereafter acquire under the antitrust laws of the United States and the State of West Virginia for price fixing and/or unreasonable restraints of trade relating to the particular commodities or services purchased or acquired by the State of West Virginia. Such assignment shall be made and become effective at the time the purchasing agency tenders the initial payment to the bidder.

I certify that this bid is made without prior understanding, agreement, or connection with any corporation, firm, limited liability company, partnership, or person or entity submitting a bid for the same material, supplies, equipment or services and is in all respects fair and without collusion or Fraud. I further certify that I am authorized to sign the certification on behalf of the bidder or this bid.

INSTRUCTIONS TO BIDDERS

1. Use the quotation forms provided by the Purchasing Division. Complete all sections of the quotation form.
2. Items offered must be in compliance with the specifications. Any deviation from the specifications must be clearly indicated by the bidder. Alternates offered by the bidder as **EQUAL** to the specifications must be clearly defined. A bidder offering an alternate should attach complete specifications and literature to the bid. The Purchasing Division may waive minor deviations to specifications.
3. Unit prices shall prevail in case of discrepancy. All quotations are considered F.O.B. destination unless alternate shipping terms are clearly identified in the quotation.
4. All quotations must be delivered by the bidder to the office listed below prior to the date and time of the bid opening. Failure of the bidder to deliver the quotations on time will result in bid disqualifications: Department of Administration, Purchasing Division, 2019 Washington Street East, P.O. Box 50130, Charleston, WV 25305-0130
5. Communication during the solicitation, bid, evaluation or award periods, except through the Purchasing Division, is strictly prohibited (W.Va. C.S.R. §148-1-6.6).



State of West Virginia
 Department of Administration
 Purchasing Division
 2019 Washington Street East
 Post Office Box 50130
 Charleston, WV 25305-0130

Request for Quotation

RFQ NUMBER
10120220

PAGE
2

ADDRESS CORRESPONDENCE TO ATTENTION OF
PAUL REYNOLDS 304-558-0468

VENDOR FOR

*709033523 02 800-662-5332
 PERMATILE CONCRETE PRODUCTS CO
 PO BOX 2049
 BRISTOL VA 24203

SHIP TO

DIVISION OF HIGHWAYS
 VARIOUS LOCALES AS INDICATED
 BY ORDER

DATE PRINTED	TERMS OF SALE	SHIP VIA	F.O.B.	FREIGHT TERMS
11/06/2011	NET 30 DAYS	OVR TRUCK	JOBSITE OVR TRUCK	FOB JOBSITE

BID OPENING DATE: 11/23/2011 BID OPENING TIME 01:30PM

LINE	QUANTITY	UOP	CAT. NO.	ITEM NUMBER	UNIT PRICE	AMOUNT
SEALED BID						
BUYER:				PAUL REYNOLDS	FILE 33	
RFQ. NO.:				10120220		
BID OPENING DATE:				11/23/11		
BID OPENING TIME:				1:30 P.M.		
PLEASE PROVIDE A FAX NUMBER IN CASE IT IS NECESSARY TO CONTACT YOU REGARDING YOUR BID:						

CONTACT PERSON (PLEASE PRINT CLEARLY):						

***** THIS IS THE END OF RFQ 10120220 ***** TOTAL:						54,520. ¹⁶

SEE REVERSE SIDE FOR TERMS AND CONDITIONS			
SIGNATURE <i>Paul Reynolds</i>	TELEPHONE 800 662 5332	DATE 11-21-2011	
TITLE SALES	FEIN 540575171	ADDRESS CHANGES TO BE NOTED ABOVE	

WHEN RESPONDING TO RFQ, INSERT NAME AND ADDRESS IN SPACE ABOVE LABELED 'VENDOR'

Specifications

Purpose: To furnish all labor, materials and equipment necessary to provide Concrete HY-SPAN Bridge Units or Equivalent.

1.0 DEFINITIONS

- A. The "Agency" shall be defined as the West Virginia Division of Highways
- B. The "Vendor" shall be defined as the successful bidder.
- C. The "Purchase Order" shall be defined as the binding agreement that is entered into between the State of West Virginia and the Vendor to provide the services as herein specified.
- D. "Mandatory Requirements: The terms "must", "will", "shall", "minimum", "maximum", or "is/are required" identify a mandatory item or factor. Decisions regarding compliance with any mandatory requirements shall be at the sole discretion of the State.

2.0 SCOPE OF WORK

The successful Vendor shall provide HY-SPAN Units to a Bridge Project in Lashmeet, WV.

2.1 Technical Requirements:

- 2.1.1 16 L.F., Reinforced Concrete HY-SPAN Bridge Units
4 Each of 4.0 FT. Sections Providing a Roadway Width of 16 FT.
A Clear Span of 38 FT. A Rise of 2.5 FT. and a 30 Degree LF Skew.
- 2.1.2 All Precast Concrete shall be manufactured in accordance with AASHTO Standard Specifications Designation M273-94, except that all welded wire reinforcement and reinforcing steel bars where allowed shall be coated in accordance with AASHTO M284-91 (epoxy coating).

2.1.3 Administration of this Purchase Order shall meet the requirements of West Virginia Department of Transportation, Division of Highways, Standard Specifications for Roads and Bridges Adopted 2010 and Supplemental Specifications dated 2011. These Standard Specifications Roads and Bridges and the current Supplemental Specifications are available at the following website: www.transportation.wv.gov/highways/engineering/Pages/publications.aspx

2.1.4 Cracks developing in a unit may be cause for rejection of the unit. Cracks that are not detrimental to the structural integrity of the bridge unit as determined by the Division of Highways may be accepted under the following conditions.

- 1) Cracks of 0.004 inch or less shall be treated with a SECOND Coat of a DOH approved concrete sealer.
- 2) Cracks of greater than 0.004 inch shall be treated by a DOH approved epoxy injection method. All concrete and epoxy injections required for acceptance shall be performed at no additional cost to the Division of Highways

2.1.5 Shop drawing and design calculations must be approved by Division of Highways prior to the manufacture of any Bridge Units.

2.2 Delivery

2.2.1 Units are to be deliverd to Bridge NO. S328-5/3-0.39 near Lashmeet in Mercer County.

2.2.2 All Bridge Units shall be delivered to the specified delivery site within ninety (90) calendar days after Vendors receipt of approved shop drawings. Should the Vendor fail to meet the required delivery schedule, liquidated damage may be assessed in accordance with Section 108.7 of the current Division of Highways Standard Specifications Roads and Bridges.

2.2.3 Sites for delivery of Bridge Units shall be accessible to equipment that is normally and customarily used for transportation of box sections. Delivery will not be required where gross vehicle loaded weights will exceed the legal road or bridge load.

2.2.4 Prior to delivery, all bridge Units shall be tested and accepted in accordance with the requirements of AASHTO Designation M273-94.

The requirements of the West Virginia Department of Transportation, Division of Highways Specifications for Roads and Bridges, Section 109.20---Price Adjustment FOR LOAD LIMIT VIOLATIONS shall apply to all materials supplied under this order. These Standard Specifications Roads and Bridges and the current Supplemental Specifications are available at the following website: www.transportation.wv.gov/highways/engineering/Pages/publications.aspx

Copies of the Standard Specifications may be obtained from:

Contract Administration Division
West Virginia Division of Highways
Building 5, Room A-737
1900 Kanawha Boulevard, East
Charleston, West Virginia 25305-0430

3.0 INVOICING

3.1 Payment


3.1.2 The Vendor must send an invoice to:

Division of Highways
270 Hardwood Lane
Princeton, WV 24740


4.0 AWARD

Purchase order will be awarded complete and not split.

Sheet No.	Project No.	Sheet Title	Scale	Date
WV 10	N/A	CAST-IN-PLACE WINGWALL (TYP)	MERCER	X
	S3208-5/3-0-39			X

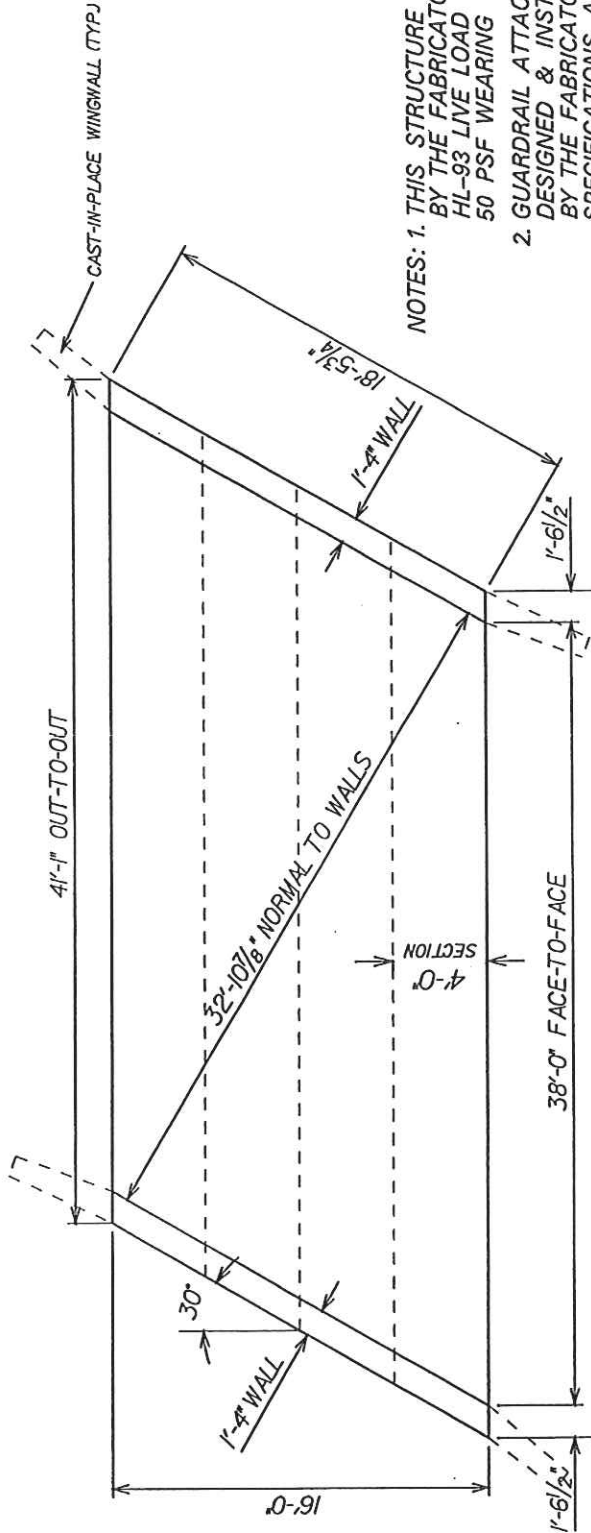

PLAN VIEW

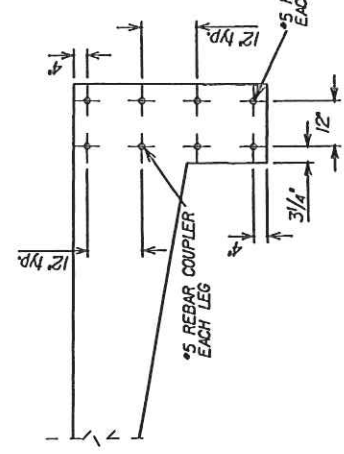

ELEVATION VIEW

NOTES: 1. THIS STRUCTURE SHALL BE DESIGNED BY THE FABRICATOR FOR AN LRFD HL-93 LIVE LOAD AND A FUTURE 50 PSF WEARING SURFACE.
 2. GUARDRAIL ATTACHMENTS SHALL BE DESIGNED & INSTALLED BY THE FABRICATOR PER WVDOT SPECIFICATIONS AND SHALL PROVIDE FOR A MINIMUM ROADWAY WIDTH OF 16'-0".

INSERT DETAIL FOR C.I.P. WINGWALLS

NO.	REVISION	DATE	BY

NOT TO SCALE

SUPERSTRUCTURE DETAILS

BRIDGE NO. 10.000

Cost Sheet

Item Number	Quantity	Description	Unit Price	Amount
1	16 L.F.	REINFORCED CONCRETE HY-SPAN UNITS. 4 EACH OF 4 FOOT SECTIONS WITH A SPAN OF 38 FEET ,RISE OF 2.5 FEET AND A 30 DEGREE LF SKEW	3407.51	#54,520.16
		Total Amount		#54,520.16

State of West Virginia VENDOR PREFERENCE CERTIFICATE

Certification and application* is hereby made for Preference in accordance with *West Virginia Code*, §5A-3-37. (Does not apply to construction contracts). *West Virginia Code*, §5A-3-37, provides an opportunity for qualifying vendors to request (at the time of bid) preference for their residency status. Such preference is an evaluation method only and will be applied only to the cost bid in accordance with the *West Virginia Code*. This certificate for application is to be used to request such preference. The Purchasing Division will make the determination of the Resident Vendor Preference, if applicable.

1. **Application is made for 2.5% resident vendor preference for the reason checked:**
 Bidder is an individual resident vendor and has resided continuously in West Virginia for four (4) years immediately preceding the date of this certification; or,
 Bidder is a partnership, association or corporation resident vendor and has maintained its headquarters or principal place of business continuously in West Virginia for four (4) years immediately preceding the date of this certification; or 80% of the ownership interest of Bidder is held by another individual, partnership, association or corporation resident vendor who has maintained its headquarters or principal place of business continuously in West Virginia for four (4) years immediately preceding the date of this certification; or,
 Bidder is a nonresident vendor which has an affiliate or subsidiary which employs a minimum of one hundred state residents and which has maintained its headquarters or principal place of business within West Virginia continuously for the four (4) years immediately preceding the date of this certification; or,

2. **Application is made for 2.5% resident vendor preference for the reason checked:**
 Bidder is a resident vendor who certifies that, during the life of the contract, on average at least 75% of the employees working on the project being bid are residents of West Virginia who have resided in the state continuously for the two years immediately preceding submission of this bid; or,

3. **Application is made for 2.5% resident vendor preference for the reason checked:**
 Bidder is a nonresident vendor employing a minimum of one hundred state residents or is a nonresident vendor with an affiliate or subsidiary which maintains its headquarters or principal place of business within West Virginia employing a minimum of one hundred state residents who certifies that, during the life of the contract, on average at least 75% of the employees or Bidder's affiliate's or subsidiary's employees are residents of West Virginia who have resided in the state continuously for the two years immediately preceding submission of this bid; or,

4. **Application is made for 5% resident vendor preference for the reason checked:**
 Bidder meets either the requirement of both subdivisions (1) and (2) or subdivision (1) and (3) as stated above; or,

5. **Application is made for 3.5% resident vendor preference who is a veteran for the reason checked:**
 Bidder is an individual resident vendor who is a veteran of the United States armed forces, the reserves or the National Guard and has resided in West Virginia continuously for the four years immediately preceding the date on which the bid is submitted; or,

6. **Application is made for 3.5% resident vendor preference who is a veteran for the reason checked:**
 Bidder is a resident vendor who is a veteran of the United States armed forces, the reserves or the National Guard, if, for purposes of producing or distributing the commodities or completing the project which is the subject of the vendor's bid and continuously over the entire term of the project, on average at least seventy-five percent of the vendor's employees are residents of West Virginia who have resided in the state continuously for the two immediately preceding years.

NONE
XHR

Bidder understands if the Secretary of Revenue determines that a Bidder receiving preference has failed to continue to meet the requirements for such preference, the Secretary may order the Director of Purchasing to: (a) reject the bid; or (b) assess a penalty against such Bidder in an amount not to exceed 5% of the bid amount and that such penalty will be paid to the contracting agency or deducted from any unpaid balance on the contract or purchase order.

By submission of this certificate, Bidder agrees to disclose any reasonably requested information to the Purchasing Division and authorizes the Department of Revenue to disclose to the Director of Purchasing appropriate information verifying that Bidder has paid the required business taxes, provided that such information does not contain the amounts of taxes paid nor any other information deemed by the Tax Commissioner to be confidential.

Under penalty of law for false swearing (*West Virginia Code*, §61-5-3), Bidder hereby certifies that this certificate is true and accurate in all respects; and that if a contract is issued to Bidder and if anything contained within this certificate changes during the term of the contract, Bidder will notify the Purchasing Division in writing immediately.

Bidder: PERMATILE CONCRETE PRODUCTS CO. Signed: [Signature]
Date: 11-21-2011 Title: SALES

*Check any combination of preference consideration(s) indicated above, which you are entitled to receive.

RFQ No. 10120220

STATE OF WEST VIRGINIA
Purchasing Division

PURCHASING AFFIDAVIT

West Virginia Code §5A-3-10a states: No contract or renewal of any contract may be awarded by the state or any of its political subdivisions to any vendor or prospective vendor when the vendor or prospective vendor or a related party to the vendor or prospective vendor is a debtor and the debt owned is an amount greater than one thousand dollars in the aggregate

DEFINITIONS:

"Debt" means any assessment, premium, penalty, fine, tax or other amount of money owed to the state or any of its political subdivisions because of a judgment, fine, permit violation, license assessment, defaulted workers' compensation premium, penalty or other assessment presently delinquent or due and required to be paid to the state or any of its political subdivisions, including any interest or additional penalties accrued thereon.

"Debtor" means any individual, corporation, partnership, association, Limited Liability Company or any other form or business association owing a debt to the state or any of its political subdivisions. "Political subdivision" means any county commission; municipality; county board of education; any instrumentality established by a county or municipality; any separate corporation or instrumentality established by one or more counties or municipalities, as permitted by law; or any public body charged by law with the performance of a government function or whose jurisdiction is coextensive with one or more counties or municipalities. "Related party" means a party, whether an individual, corporation, partnership, association, limited liability company or any other form or business association or other entity whatsoever, related to any vendor by blood, marriage, ownership or contract through which the party has a relationship of ownership or other interest with the vendor so that the party will actually or by effect receive or control a portion of the benefit, profit or other consideration from performance of a vendor contract with the party receiving an amount that meets or exceed five percent of the total contract amount.

EXCEPTION: The prohibition of this section does not apply where a vendor has contested any tax administered pursuant to chapter eleven of this code, workers' compensation premium, permit fee or environmental fee or assessment and the matter has not become final or where the vendor has entered into a payment plan or agreement and the vendor is not in default of any of the provisions of such plan or agreement.

Under penalty of law for false swearing (*West Virginia Code §61-5-3*), it is hereby certified that the vendor affirms and acknowledges the information in this affidavit and is in compliance with the requirements as stated.

WITNESS THE FOLLOWING SIGNATURE

Vendor's Name: PERMATILE CONCRETE PRODUCTS CO.

Authorized Signature: Frank Rainey Date: 11/21/2011

State of VA.

County of Washington, to-wit:

Taken, subscribed, and sworn to before me this 21st day of November 20 11

My Commission expires 7-31, 20 14

NOTARY PUBLIC Randall Lockhart



