



State of West Virginia
 Department of Administration
 Purchasing Division
 2019 Washington Street East
 Post Office Box 50130
 Charleston, WV 25305-0130

Request for Quotation

RFQ NUMBER
DEP13572

PAGE
1

ADDRESS CORRESPONDENCE TO ATTENTION OF:
CHUCK BOWMAN 304-558-2157

RFQ COPY

TYPE NAME/ADDRESS HERE

VENDOR

SHIP TO

ENVIRONMENTAL PROTECTION
 DEPT. OF
 OFFICE OF SPECIAL RECLAMATION
 105 S. RAILROAD STREET
 PHILIPPI, WV
 26416-9998 304-457-3219

DATE PRINTED 03/07/2007	TERMS OF SALE	SHIP VIA	F.O.B.	FREIGHT TERMS
BID OPENING DATE: 03/22/2007		BID OPENING TIME 01:30PM		

LINE	QUANTITY	UOP	CAT NO.	ITEM NUMBER	UNIT PRICE	AMOUNT
	*****	*****		ADDENDUM NO. 1 *****	*****	
	ADDENDUM ISSUED FOR THE MOHIGAN MINING COMPANY PROJECT TO DISTRIBUTE THE PRE-BID SIGN-IN SHEET AND TO OFFER CLARIFICATION OF THE SPECIFICATIONS UNDER SECTIONS 4.0 HAULROAD/ACCESS ROAD & 6.0 RIPRAP DITCH WITH LINER. THE REVEISED SPECIFICATIONS AND PRE-BID SIGN-IN SHEET ARE ATTACHED.					
	BID DATE REMAINS 03/22/2007 AND BID OPENING TIME REMAINS 1:30 PM.					
	***** NO OTHER CHANGES *****					
0001	1	JB		962-73		
	RECLAMATION: RESTORATION OF LAND/ WATER					

SEE REVERSE SIDE FOR TERMS AND CONDITIONS

SIGNATURE	TELEPHONE	DATE
TITLE	FEIN	ADDRESS CHANGES TO BE NOTED ABOVE

WHEN RESPONDING TO RFQ, INSERT NAME AND ADDRESS IN SPACE ABOVE LABELED 'VENDOR'

**GENERAL TERMS & CONDITIONS
REQUEST FOR QUOTATION (RFQ) AND REQUEST FOR PROPOSAL (RFP)**

1. Awards will be made in the best interest of the State of West Virginia.
2. The State may accept or reject in part, or in whole, any bid.
3. All quotations are governed by the *West Virginia Code* and the *Legislative Rules* of the Purchasing Division.
4. Prior to any award, the apparent successful vendor must be properly registered with the Purchasing Division and have paid the required \$125.00 registration fee.
5. All services performed or goods delivered under State Purchase Orders/Contracts are to be continued for the term of the Purchase Order/Contract, contingent upon funds being appropriated by the Legislature or otherwise being made available. In the event funds are not appropriated or otherwise available for these services or goods, this Purchase Order/Contract becomes void and of no effect after June 30.
6. Payment may only be made after the delivery and acceptance of goods or services.
7. Interest may be paid for late payment in accordance with the *West Virginia Code*.
8. Vendor preference will be granted upon written request in accordance with the *West Virginia Code*.
9. The State of West Virginia is exempt from federal and state taxes and will not pay or reimburse such taxes.
10. The Director of Purchasing may cancel any Purchase Order/Contract upon 30 days written notice to the seller.
11. The laws of the State of West Virginia and the *Legislative Rules* of the Purchasing Division shall govern all rights and duties under the Contract, including without limitation the validity of this Purchase Order/Contract.
12. Any reference to automatic renewal is hereby deleted. The Contract may be renewed only upon mutual written agreement of the parties.
13. **BANKRUPTCY:** In the event the vendor/contractor files for bankruptcy protection, this contract is automatically null and void, and is terminated without further order.
14. **HIPAA Business Associate Addendum** - The West Virginia State Government HIPAA Business Associate Addendum (BAA), approved by the Attorney General, and available online at the Purchasing Division's web site (<http://www.state.wv.us/admin/purchase/vrc/hipaa.htm>) is hereby made part of the agreement. Provided that, the Agency meets the definition of a Covered Entity (45 CFR §160.103) and will be disclosing Protected Health Information (45 CFR §160.103) to the vendor.

INSTRUCTIONS TO BIDDERS

1. Use the quotation forms provided by the Purchasing Division.
2. **SPECIFICATIONS:** Items offered must be in compliance with the specifications. Any deviation from the specifications must be clearly indicated by the bidder. Alternates offered by the bidder as **EQUAL** to the specifications must be clearly defined. A bidder offering an alternate should attach complete specifications and literature to the bid. The Purchasing Division may waive minor deviations to specifications.
3. Complete all sections of the quotation form.
4. Unit prices shall prevail in cases of discrepancy.
5. All quotations are considered F.O.B. destination unless alternate shipping terms are clearly identified in the quotation.
6. **BID SUBMISSION:** All quotations must be delivered by the bidder to the office listed below prior to the date and time of the bid opening. Failure of the bidder to deliver the quotations on time will result in bid disqualifications.

SIGNED BID TO:

Department of Administration
Purchasing Division
2019 Washington Street East
Post Office Box 50130
Charleston, WV 25305-0130

RECEIVED


2007 MAR -7 A 10:2

PURCHASING DIVISION
STATE OF WY.

RECEIVED
MOHIGAN MINING COMPANY
DEP 13572

2007 MAR -6 P 3:10

ADMINISTRATIVE
SERVICES
ADDENDUM #1

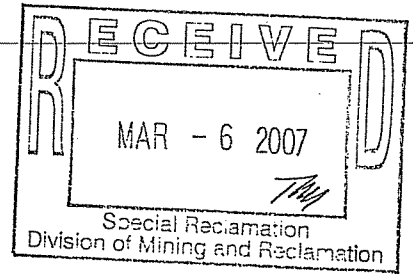

This addendum is provided to clarify the Haulroad/Access Road on bid item #4.0, and clarification for the type of fabric to be used with the Riprap Ditch with Liner bid item #6.0.

4.0 HAULROAD/ACCESS ROAD

The contractor shall maintain and/or construct haulroad/access road(s) during the reclamation process to provide access on a well drained surface. The access road to and on the reclamation site shall be graded, sloped, and maintained to drain to provide a road surface free of excessive mud and standing waters at all times while work is in progress. After any necessary re-shaping and re-grading work on roadways has been performed by the contractor, a six (6) inch layer of #1 limestone (3.5" to 1.5" size) shall be placed on the 4900 feet of road. This stone shall be graded and tracked in with a dozer or other approved equipment to achieve a compacted base for the final top layer of 1 ½ inch crusher run limestone. The No. 1 stone shall then be covered with 1½ inch crusher run limestone so that the surface is choked off and a three (3) inch minimum layer remains on top. Dust-control measures may be necessary if hauling creates airborne material. Snow removal is to be included in this item, if needed. The approximate length of road is 4900 feet. A 24' x 24' truck turn area shall be provided beside CR 47 near the new treatment pond sites. The exact location of the turn area shall be approved by the DEP onsite representative. The truck turn around area shall be incidental to this bid item. No engineering fabric will be utilized on the road.

Any trees or brush within a 30 feet Right-Of-Way (R.O.W.) of the road shall be cleared, and any overhanging limbs within the R.O.W. at a height of 15 feet or less shall be removed. All vegetative cover (trees, shrubs, bushes etc.) within the R.O.W. shall be removed to bare ground. It is the contractor's responsibility to obtain all necessary permits and to follow state guidelines for burning and proper disposal of vegetative materials. Disposal of the trees and shrubs on-site with a chipper is an acceptable alternative to burning.


A roadside vegetated ditch may need to be established/cleaned along this road, and shall be incidental with this bid item. This road upgrade is on the Division Of Highways (DOH) County Route 47 roadway, which requires the use of appropriate flagging and signing as determined by the DOH, and may be found in manual "Temporary Traffic Control for Streets and Highways" March 2006 edition. The contractor shall be responsible for all necessary traffic control measures.

6.0 RIPRAP DITCH WITH LINER

Provide all materials, excavate and construct Ditch as indicated on the attached typical plans, cross-section, specifications, and as discussed at the Pre-Bid Showing. Limestone riprap shall be used. Ditches shall be free draining upon completion of construction. Length of ditch may be adjusted to meet on site conditions. A 30 mil. PVC liner shall be placed on rock free material or a layer of sand shall be placed below liner. A 3 inch layer of limestone sand shall be placed above the liner to act as a cushion for the liner. Engineering fabric shall be placed on top of the sand layer to support the R-4 size limestone riprap. The engineering fabric shall be Mirafi 500X, Typar 3401, or equal.

ACCESS ROAD UPGRADE

ACCESS ROAD UPGRADE

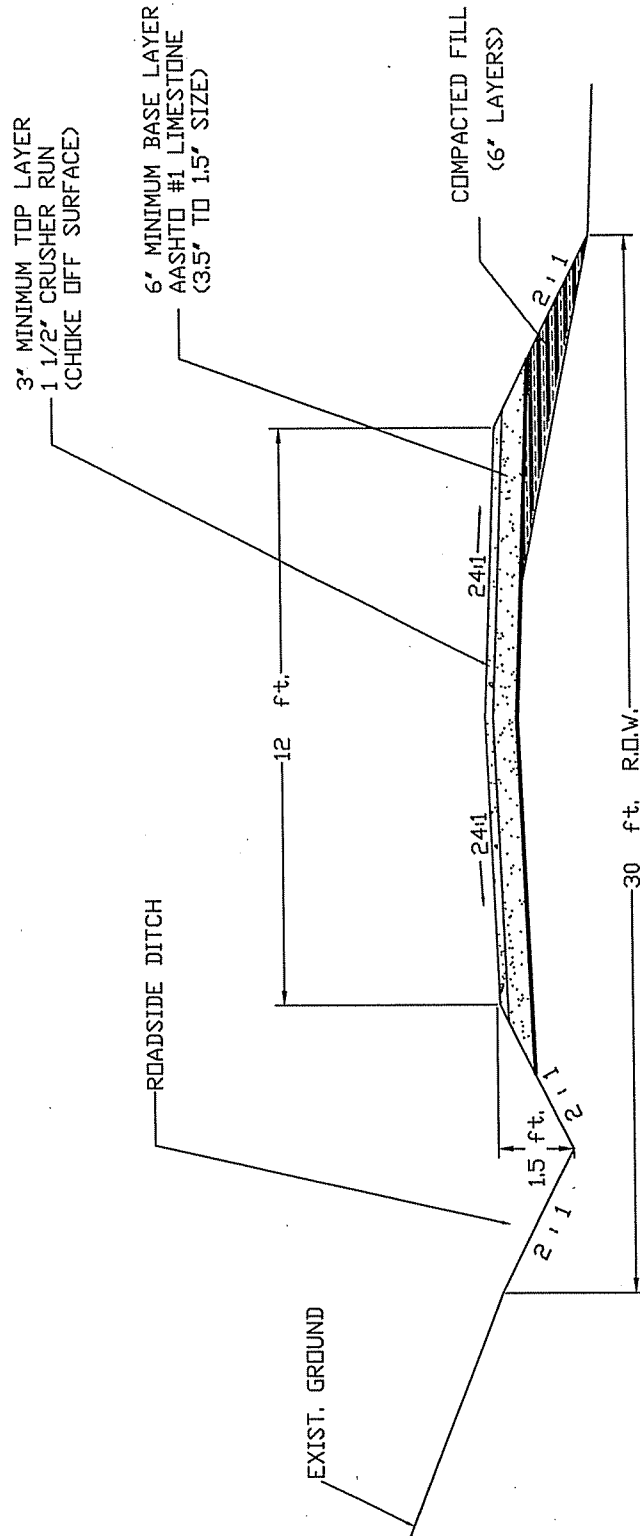


TYPICAL SECTION

- NOTES:
- THE EXISTING ROAD SHALL BE REGRADED, SHAPED, AND ROCKED AS NECESSARY TO MEET THESE SPECIFICATIONS.
 - ANY TREES OR BRUSH WITHIN THE 30 FEET R.O.W. OF THE ROAD SHALL BE REMOVED.
 - ANY OVERHANGING TREE LIMBS IN THE R.O.W. AT A HEIGHT OF 15 FEET OR LESS SHALL BE REMOVED.

V - DITCH WITH LINER

V - DITCH WITH LINER

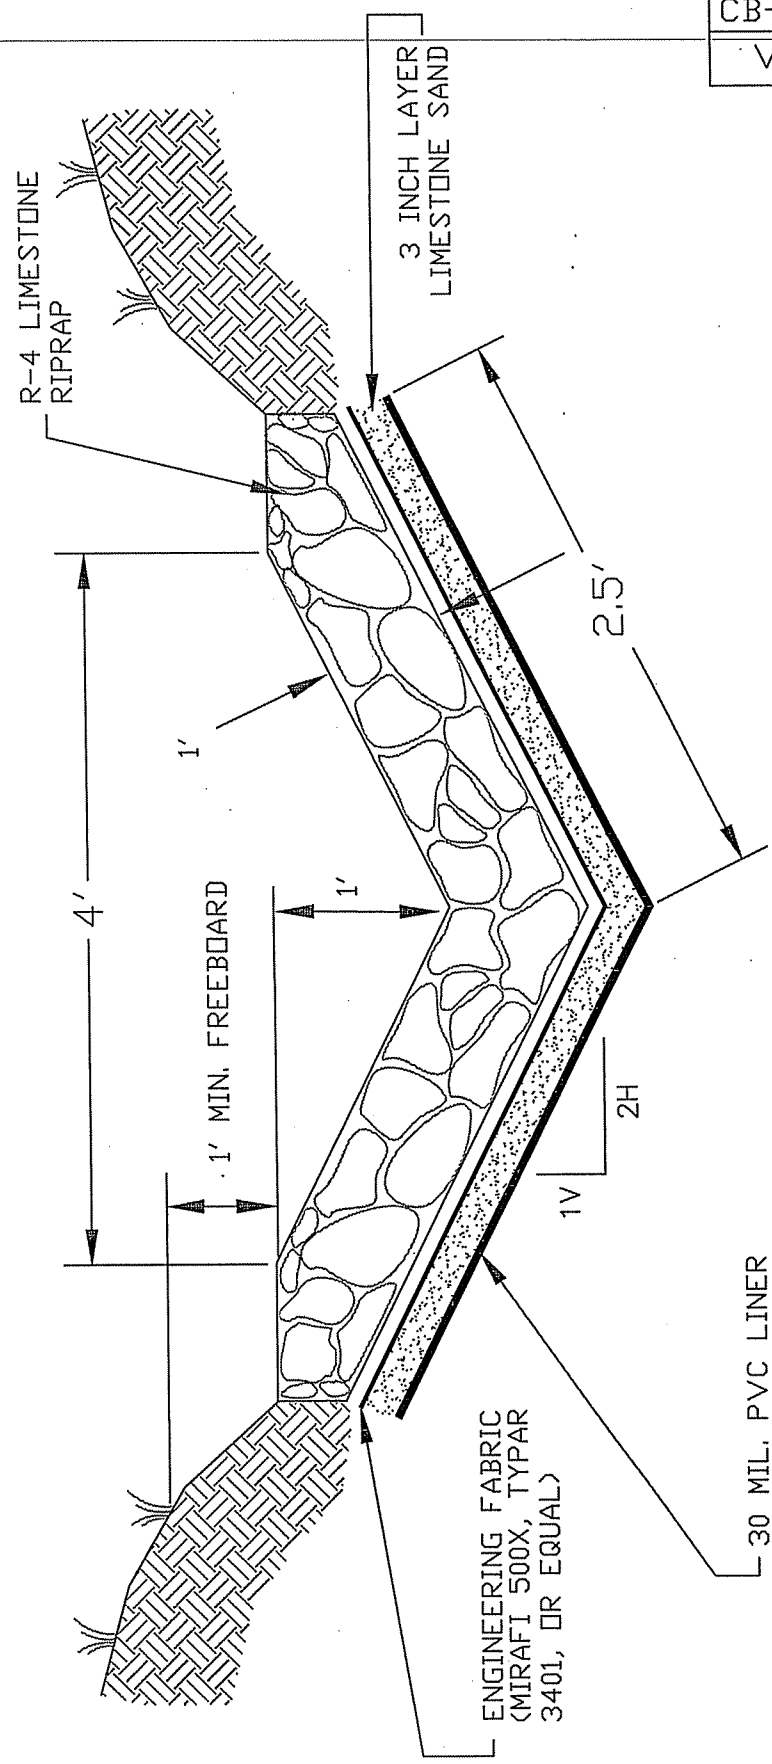

30 MIL. PVC LINER

LINER SHALL BE PLACED ON ROCK FREE MATERIAL, OR A LAYER OF SAND SHALL BE APPLIED BELOW LINER.

NOT TO SCALE

PAYMENT SHALL BE FOR ACTUAL LENGTH OF DITCH CONSTRUCTED.

R-4 LIMESTONE RIPRAP (STANDARD) UNLESS OTHERWISE NOTED, RIPRAP SHALL BE DURABLE ROCK PLACED IN A 1.0 FOOT BLANKET. TWENTY-FIVE (25%) OF THE ROCK WILL BE OF 12 INCHES OR LARGER, THE REMAINING SEVENTY-FIVE (75%) SHALL BE WELL GRADED MATERIAL (MINIMUM 3 INCHES TO MAXIMUM 9 INCHES) OF SUFFICIENT ROCK SMALL ENOUGH TO FILL THE VOIDS BETWEEN THE LARGER ROCK. SHALE SHALL NOT BE USED FOR RIPRAP, IF RIPRAP STABILITY IS QUESTIONABLE, DURABILITY SHALL BE DETERMINED BY THE SODIUM SULPHATE TEST ASTM C 88/AASHTO T 104-77.

005

MANDATORY PRE-BID SIGN-IN ATTENDANCE SHEET

RFQ # : DEP13572
 Project: Mohigan Mining Company
U-109-83

Bid Date: 3/22/07
 Pre-Bid Date: 2/28/07

Name : Robert Barnes
 Company: BARNES EXC. INC.
 Address: P.O. Box 13384
Sissonville, W.Va. 25360

Phone #: 304-984-1725
 Fax #: 304-984-0074
 Email : _____

Name : NANCY SOMERS
 Company: MIDWAY RECLAMATION LLC
 Address: P.O. Box 308
WEST MILFORD, WV 26451

Phone #: 304-745-3652
 Fax #: 304-745-3653
 Email : _____

Name : Gary Long
 Company: McCourt E. Son Const.
 Address: 2790 Centralia Rd
Sutton WV 26601

Phone #: 304-765-5288
 Fax #: 304-765-5293
 Email : _____

Name : DAVID H. Bowman
 Company: GREEN MOUNTAIN CO.
 Address: 511 50th STREET
Chas WV 25304

Phone #: 304-925-0253
 Fax #: 304-925-9250
 Email : Jody_Maye_AOL.com

Name : Josh Raynes
 Company: Raynes & Sons Excavation
 Address: P.O. Box 438
Elkanor, WV 25070

Phone#: 304-546-1468
 Fax #: 304-586-2535
 Email : wegoxtreme@yahoo.com

Name : ANN WAZROWALL
 Company: EASTERN ARROW
 Address: P.O. BOX 365
C. HULTH HTS WV
25040


Phone#: 332-5522
 Fax #: 332-5525
 Email : easternarrow@hotmail.com

Name : Steve Solomon
 Company: Solo Crane, Inc.
 Address: 199 West Park Ave
Wootton, WV 26501

Phone#: 304-328-5880
 Fax #: -328-5880
 Email : _____

Name : ~~EAGLE EXCAVATION INC.~~
 Company: OKORIDE FRESHWATER
EAGLE EXCAVATION, INC.
 Address: P.O. BOX 218
KENAMA WV 25248

Phone#: 304 372-4378
 Fax #: 304 372-4378
 Email : _____

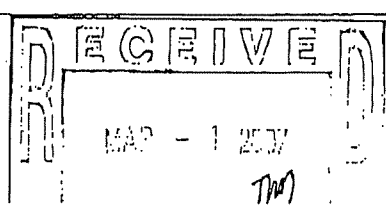

MANDATORY PRE-BID SIGN-IN ATTENDANCE SHEET

006

RFQ # : DEP13572
 Project: Mohigan Mining Company
U-109-83

Bid Date: 3/22/07
 Pre-Bid Date: 2/28/07

Name : Doug Vincent
 Company: Breakaway Inc.
 Address: 1075 Old Turnpike Rd
Sutton, WV 26601
 Phone #: 765-5317
 Fax #: 765-5389
 Email : breakaway-inc@earthlink.net

Name : LEONDIS GILKERSON
 Company: G.L. STONE & SON
 Address: 24 FIRST STREET
HAMLIN WV 25523

Phone #: 304 824 3800
 Fax #: 304 824 3848
 Email :

Name : Bill Bolinger
 Company: J B & SONS LLC
 Address: Rt 2 Box 285
Albright, WV 24519

Phone #: 304 329-0818
 Fax #: Same
 Email :

Name : Roger Hull
 Company: Hull's Contracting Inc
 Address: Rt 10 Box 85
Backhouson, WV 26201

Phone #: 304-472-6408
 Fax #: 304-473-1722
 Email :

Name : _____
 Company: _____
 Address: _____
 Phone# : _____
 Fax # : _____
 Email : _____

Name : _____
 Company: _____
 Address: _____
 Phone# : _____
 Fax # : _____
 Email : _____

Name : _____
 Company: _____
 Address: _____
 Phone# : _____
 Fax # : _____
 Email : _____

Name : _____
 Company: _____
 Address: _____
 Phone# : _____
 Fax # : _____
 Email : _____

Handwritten notes on the right side of the page:
 A diagonal line is drawn across the right side of the page.
 Next to the line, the date 2/28/07 is written vertically.
 There are several large, illegible handwritten signatures or initials written over the line.