



State of West Virginia  
 Department of Administration  
 Purchasing Division  
 2019 Washington Street East  
 Post Office Box 50130  
 Charleston, WV 25305-0130

# Request for Quotation

RFQ NUMBER  
**DEFK8037**

PAGE  
**1**

ADDRESS CORRESPONDENCE TO ATTENTION OF:  
**JOHN ABBOTT**  
**304-558-2544**

VENDOR

RFQ COPY  
 TYPE NAME/ADDRESS HERE

SHIP TO

DIV ENGINEERING & FACILITIES  
 JOBSITE  
 SEE SPECIFICATIONS

DATE PRINTED	TERMS OF SALE	SHIP VIA	FOB	FREIGHT TERMS
11/13/2007				

BID OPENING DATE: **12/13/2007** BID OPENING TIME **01:30PM**

LINE	QUANTITY	UOP	CAT. NO.	ITEM NUMBER	UNIT PRICE	AMOUNT
				<b>ADDENDUM #01</b>		
				<b>THIS ADDENDUM IS ISSUED TO CLARIFY, MODIFY, &amp; ADD TO THE REQUIREMENTS OF THE ORIGINAL SPECIFICATIONS; AND TO EXTEND THE BID OPENING DATE FROM 11/21/2007 TO 12/13/2007, 1:30 PM.</b>		
				<b>NEW BID OPENING DATE: 12/13/2007; 1:30 PM.</b>		
<b>0001</b>		<b>LS</b>		<b>968-62</b>		
	<b>1</b>			<b>MISC. CONSTRUCTION</b>		
				<b>***** THIS IS THE END OF RFQ DEFK8037 ***** TOTAL:</b>		

SEE REVERSE SIDE FOR TERMS AND CONDITIONS

SIGNATURE	TELEPHONE	DATE
TITLE	FEIN	ADDRESS CHANGES TO BE NOTED ABOVE

WHEN RESPONDING TO RFQ, INSERT NAME AND ADDRESS IN SPACE ABOVE LABELED 'VENDOR'

**GENERAL TERMS & CONDITIONS  
REQUEST FOR QUOTATION (RFQ) AND REQUEST FOR PROPOSAL (RFP)**

1. Awards will be made in the best interest of the State of West Virginia.
2. The State may accept or reject in part, or in whole, any bid.
3. All quotations are governed by the *West Virginia Code* and the *Legislative Rules* of the Purchasing Division.
4. Prior to any award, the apparent successful vendor must be properly registered with the Purchasing Division and have paid the required \$125.00 registration fee.
5. All services performed or goods delivered under State Purchase Orders/Contracts are to be continued for the term of the Purchase Order/Contract, contingent upon funds being appropriated by the Legislature or otherwise being made available. In the event funds are not appropriated or otherwise available for these services or goods, this Purchase Order/Contract becomes void and of no effect after June 30.
6. Payment may only be made after the delivery and acceptance of goods or services.
7. Interest may be paid for late payment in accordance with the *West Virginia Code*.
8. Vendor preference will be granted upon written request in accordance with the *West Virginia Code*.
9. The State of West Virginia is exempt from federal and state taxes and will not pay or reimburse such taxes.
10. The Director of Purchasing may cancel any Purchase Order/Contract upon 30 days written notice to the seller.
11. The laws of the State of West Virginia and the *Legislative Rules* of the Purchasing Division shall govern all rights and duties under the Contract, including without limitation the validity of this Purchase Order/Contract.
12. Any reference to automatic renewal is hereby deleted. The Contract may be renewed only upon mutual written agreement of the parties.
13. **BANKRUPTCY:** In the event the vendor/contractor files for bankruptcy protection, this Contract may be deemed null and void, and terminated without further order.
14. **HIPAA Business Associate Addendum** - The West Virginia State Government HIPAA Business Associate Addendum (BAA), approved by the Attorney General, and available online at the Purchasing Division's web site (<http://www.state.wv.us/admin/purchase/vrc/hipaa.htm>) is hereby made part of the agreement. Provided that, the Agency meets the definition of a Covered Entity (45 CFR §160.103) and will be disclosing Protected Health Information (45 CFR §160.103) to the vendor.

---

**INSTRUCTIONS TO BIDDERS**

1. Use the quotation forms provided by the Purchasing Division.
2. **SPECIFICATIONS:** Items offered must be in compliance with the specifications. Any deviation from the specifications must be clearly indicated by the bidder. Alternates offered by the bidder as **EQUAL** to the specifications must be clearly defined. A bidder offering an alternate should attach complete specifications and literature to the bid. The Purchasing Division may waive minor deviations to specifications.
3. Complete all sections of the quotation form.
4. Unit prices shall prevail in cases of discrepancy.
5. All quotations are considered F.O.B. destination unless alternate shipping terms are clearly identified in the quotation.
6. **BID SUBMISSION:** All quotations must be delivered by the bidder to the office listed below prior to the date and time of the bid opening. Failure of the bidder to deliver the quotations on time will result in bid disqualifications.

**SIGNED BID TO:**

Department of Administration  
Purchasing Division  
2019 Washington Street East  
Post Office Box 50130  
Charleston, WV 25305-0130

# Notes

Re: Pre-Bid Meeting; Eleanor Road Security/Force Protection, Eleanor, WV

---

## 1. ADMINISTRATIVE:

- a. The Pre-bid meeting for the subject contract at 1000 hrs, 30 October 2007, at the Eleanor AFRC.
- b. Mandatory pre-bid attendance - Sign-In.
- c. Funding: Federally funded, State administrated project.
- d. User: West Virginia Army National Guard.
- e. Administrator: Construction & Facilities Management Office, WVARNG

## 2. INTRODUCTION:

### a. C&FMO:

- i. Address  
1703 Coonskin Drive  
Charleston, WV 25311
- ii. LTC Craig Lambert, CFMO  
(304) 561-6450  
Contracting Officer
- iii. CPT Rocky Hodges, Chief, Design & Construction  
Rocky.hodges@wv.ngb.army.mil  
(304) 561-6452  
Administrative Contracting Officer
- iv. Daniel Clevenger, EIT, Project Manager  
Daniel.clevenger@wv.ngb.army.mil  
561-6446(o) 561-6458 (fax)
- v. CPT Mike Beckner, Facilities Manager  
561-6333

vi. COL Gary Blackhurst, Environmental Program Management Officer  
561-6445

**b. DIVISION OF PURCHASING:**

**PURCHASING REPRESENTATIVE**

i. Mr. John Abbott  
(304) 558-2544  
(304) 558-4115 (f)

**c. ENGINEER OF RECORD:**

{A/E}

i. Address:  
**THE OMNI ASSOCIATES**  
Dick Forren, AIA, Principle  
Dave Brown, Project Manager  
1543 Fairmont Avenue, Suite 201  
Fairmont, WV 26554  
Ph: (304) 367-1417

**3. BIDDING ISSUES**

- a. Questions must be submitted to Purchasing Division, attention Mr. John Abbott NLT 1000 hrs 20 November 2007.
- b. Direct discussion is **not** authorized with the Engineer, the Facilities Engineer, nor the Project Manager.
- c. State Wage Rates Applies
- d. Bid Opening is set for 13 December 2007.

**4. FEDERAL RELATIONSHIP**

- a. Review General Provision 1, "Relationship of the Federal Government"

**5. SECURITY/WORK HOURS/ ACCESS TO THE SITE/TEMP FACILITIES**

- a. The facility is an extended use facility providing maintenance support for both State and Federal missions. General hours of operation occur 0700-1600hrs
- b. Contractor is required to provide to the Project Manager, a listing of personnel, which will be gaining access to the site. (*Section 01310-1.4.K*)
- c. Superintendence: In accordance with Contract documents, the Contractor must maintain full-time, active superintendent on the job.
- d. Temporary Facilities:
  - i. Job trailer, equipment and material storage located.

- ii. Water for Construction: Contractor to supply own water
- iii. Contractor must provide latrine facilities.

## 6. CONTRACT DURATION LIQUIDATED DAMAGES

### a. Liquidated Damages

- i. Duration of the contract is 240 days from the NTP. Extensions may be awarded in accordance with contract documents.
- ii. Liquidated Damages is \$1,000.00 per day plus one time fixed cost of \$500 for Staff Judge Advocate Review. Per Article 9.11.1 Supplement General Provisions and GP 54, "Liquidated Damages".

## 7. SAFETY

- a. All construction activities will be in conjunction with OHSA, Safety and Health Requirements Manual (US Army Corps of Engineers) and FFA. As noted, the Army safety and health standards mirror OHSA. All construction activities on site will be a hardhat area and marked as such.
- b. Access to the site will be restricted and controlled by the Contractor. A visitor's sign-in and hardhats to be made available for personnel visiting site.
- c. Temporary fueling operations: Any temporary fueling operation will be maintained in accordance with OHSA and WV Fire Marshall Standards to included secondary containment, fire extinguishers, and spill control.
- d. Cleanup required daily by each perspective sub and General Contractor: No open dumps of construction materials. Remove surplus soil material, unsuitable topsoil, obstructions, demolished materials, and waste materials including trash and debris, and legally dispose of them off Owner's property. Crushed pavement, gravel and clean soil may be given to nearby landowners with written approval from the C&FMO.

## 8. SUPERVISION OF WORK

- a. Engineer of Record will be responsible for the observation of Contractor's quality of work. The Engineer of Record will be providing recommendations for actions regarding progress payments, change orders, and acceptance of work.

## 9. ASPECTS OF CONTRACT

- a. Project Coordination (Correspondence) – Section 1040
- b. Meetings – Section 01200
- c. Submittals – 01300

## 10. SUBSTITUTIONS

- a. Substitution requests must be submitted within 60 days of commencement of work.
- b. Substitution requests will only be considered when one or more of the following applies:
  - i. Proposed changes comply with general intent of Contractor Documents.
  - ii. Request is timely and is accompanied with all required documentation per specification section 01631.
  - iii. The specified product cannot be provided within Contract Time. This time will not be considered if Contractor fails to provide proper and timely coordination.
  - iv. Governing authority cannot approve the specific product and substitute product can be approved.

## 11. SUMMARY OF WORK

- a. Project Description

Dave Brown, Dick Forren and Tim from Terradon discussed the overview of the project. After the description, the meeting was opened up for questions.

## 18. Questions and Answers

During the Pre-bid meeting and walk through various questions were raised by attendees. These Questions and Answers are listed below:

*Q: What is the breakdown of work between the contractor and the RGF wash point supplier?*

*A: Responsibilities are out lined in the drawings (A-1.3). Placement of trailer on the pad will be performed by the selected contractor for this project.*

*Q: Bid Items #9 & #10 in the Base bid have the exact same quantities, is this correct?*

*A: This has been checked by the Civil Engineer (Terradon), the quantities are correct.*

*Q: What is the GEOGRID for?*

*A: This has been checked by the Civil Engineer (Terradon) answer is contained in the attached response from OMNI Associates.*

*A: Can the Asphalt wearing course be increased to 1 ½" to improve densities when placed?*

*Q: This has been checked by the Civil Engineer (Terradon) answer is contained in the attached response from OMNI Associates.*

*Q: Are there specifications for the pre-fabricated option on the unheated storage?*

*A: They are detailed in the attached response from OMNI Associates.*

*Q: How will the bids be evaluated? By base only; or base and Alternates?*

*A: Bids will be evaluated by lowest bidder and availability of Federal funds, meaning both. If only the base can be budgeted, base will be used.*

*Q: How is permitting to be handled for this project?*

*A: This project already has an open WVNPDES permit (see attached invoice). The winning bidder will pay the permit fee for this permit and close out this permit as a requirement to close out.*

Attachments

A: Addendum No. O-1

B: Attendees List

C: WVNPDES Permit #WVG072140

Cc:

EP4-CP-01.5 Pre-Bid Meeting Notes



Eleanor Road Security/Force Protection  
WVARNG Eleanor Complex

Addendum No. O-1  
November 7, 2007

November 7, 2007

To: ALL BIDDERS

Ref: **Eleanor Complex**  
West Virginia Army National Guard  
Eleanor Road Security/Force Protection

Subj: **ADDENDUM BULLETIN NO. O-1**

This Addendum Bulletin shall be incorporated in the Construction Documents including the Drawings and Specifications for the Project referenced above. All work amended as listed herein shall be included in your Bid Proposal and the bidder shall acknowledge this addendum bulletin on the Bid Form.

The work shall be amended as follows:

### SPECIFICATIONS

1. Division 13125: ADD Division Section for Metal Building Systems  
See Add Alternate 2, Option 2 - Pre-engineered Metal Building.

### DRAWINGS

1. Drawing SP-7 Detail A/7: DELETE Detail A/7 on Sheet SP-7. ADD Revised A/7 Sheet SP-7 dated 11/7/07 to change the 1" asphalt wearing to 1 ½" and the 4" asphalt base to 3 ½".

### FOR CLARIFICATION / INFORMATION

1. The geogrid quantity was shown as item #11 on both the base bid and the tank trail with turning pa. For the base bid, the geogrid quantity is correct and the item is shown on the mainline paving typical; it is located under the 2' aggregate shoulder. For the tank trail, detail L/7 on sheet SP-7 shows the geogrid under the aggregate stone base course on the typical section for the tank trail; this quantity is calculated correctly as well.
2. Woven geotextile specification is found in Division 02300, 2.2, B Separation Fabric.
3. Nonwoven geotextile specification is found in Division 02741, 2.3, C Paving Geotextile.

The Omni Associates - Architects  
1543 Fairmont Avenue, Suite 201  
Fairmont, West Virginia 26554-2175  
(Voice) 304.367.1417  
(Facsimile) 304.367.1418

www.omniassociates.com

Established 1980

Member of  
The American Institute of  
Architects





Eleanor Road Security/Force Protection  
WVARNG Eleanor Complex

Addendum No. O-1  
November 7, 2007

**END OF ADDENDUM**

Submitted by:  
THE OMNI ASSOCIATES - ARCHITECTS

A handwritten signature in black ink, appearing to read "R. Forren", written over a horizontal line.

Richard T. Forren, AIA, NCARB  
Principal

Enclosures:


- A Pre-Bid Meeting Minutes
- B Sign-in Sheet
- C Sketch: A/7
- D Specification Section 13125-Metal Building Systems

The Omni Associates - Architects  
1543 Fairmont Avenue, Suite 201  
Fairmont, West Virginia 26554-2175  
(Voice) 304.367.1417  
(Facsimile) 304.367.1418

[www.omniassociates.com](http://www.omniassociates.com)

Established 1980

Member of  
The American Institute of  
Architects

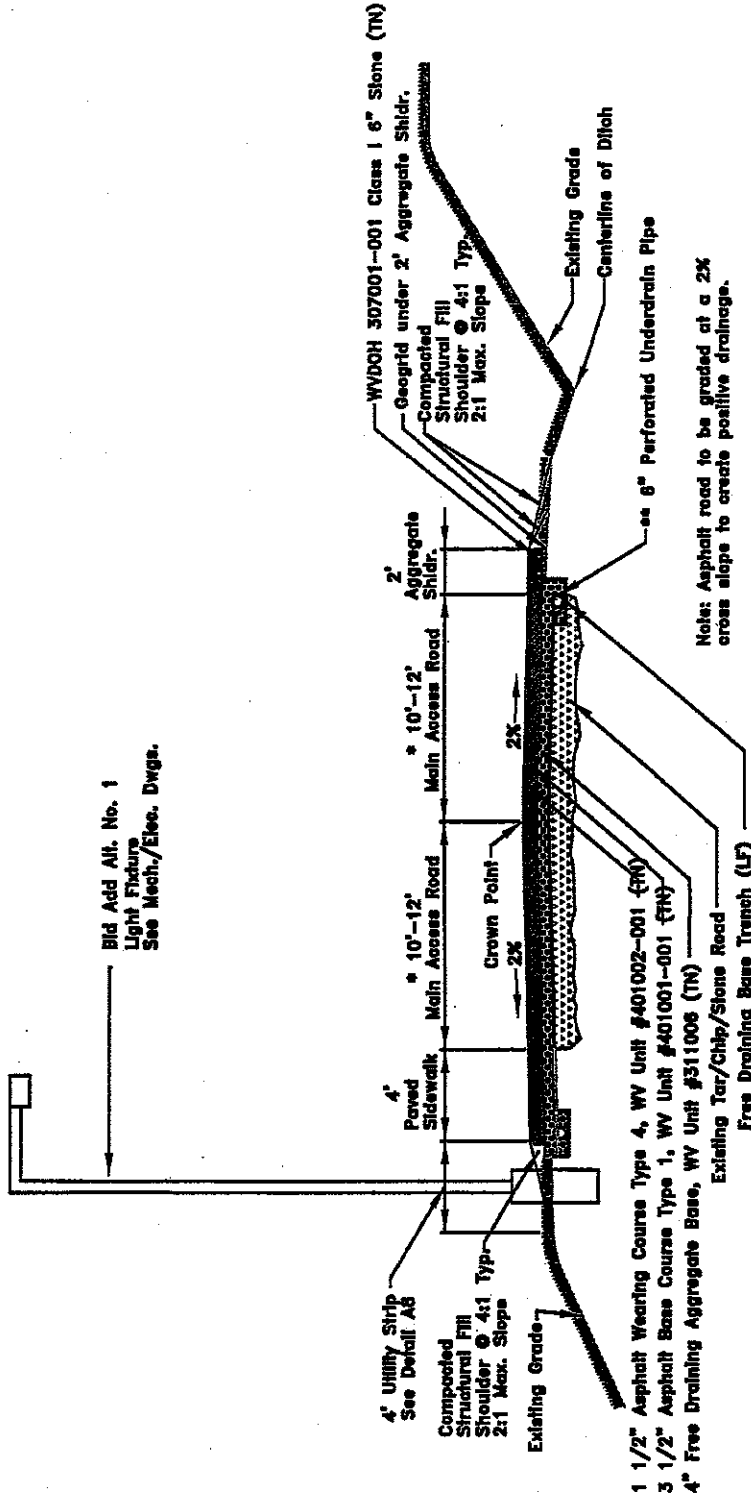


- 1 1/2" Asphalt Wearing Course Type 4, WV Unit #401002-001 (TN)
- 3 1/2" Asphalt Base Course Type 1, WV Unit #401001-001 (TN)
- 4" Free Draining Aggregate Base, WV Unit #311006 (TN)

Notes: Asphalt road to be graded at a 2% cross slope to create positive drainage.

\* NOTE: LANE WIDTH IS 10' FROM STA. 0+40 - STA. 37+00 AND 12' FROM STA. 37+00 TO STA. 42+58.75

\*\* NOTE: OUTLET PIPE TO BE 6" NON-PERFORATED WITH A MAXIMUM SPACING OF 250'. INSTALLATION IS TO FOLLOW WYDOH DIVISION OF HIGHWAYS STANDARD DETAIL SHEET DR8.

**(A) TYPICAL SECTION ASPHALT ROAD**  
NOT TO SCALE

 <p style="text-align: center;">P.O. Box 519 Nitro, West Virginia 25143 (304) 755-8291 FAX 755-2636</p>	<p>Project <b>WVARNG-ELEANOR</b> <b>REVISED A/7 SHT. SP-7</b></p> <p>Scale <b>AS SHOWN</b> Dwg. No. <b>06211-045</b> Date <b>11/7/07</b></p>
---	--

METAL BUILDING SYSTEMS  
SECTION 13125

SECTION 13125 - METAL BUILDING SYSTEMS

1.1 SUMMARY

- A. This work shall consist of adding an Unheated Storage Building as indicated on the Drawings labeled Unheated Storage with the exception that the building shall be a pre-engineered steel frame building with metal siding and roof with split-face masonry front 32" high plus a 4" pre-cast stone cap on the East and South elevations. The split-face, pre-cast stone and metal siding is to match the existing CSMS building. See drawing A-1.1 for description of the masonry and metal siding. Include all associated earthwork, labor and material to complete the Unheated Storage Building. Metal building systems that consist of integrated sets of mutually dependent components including structural framing, roof panels, wall panels, doors, windows and accessories.

1.2 PERFORMANCE REQUIREMENTS

- A. Manufacturer to engineer systems according to MBMA's "Metal Building Systems Manual."
- B. R-Value for Metal Roof Panel Assembly: 19
- C. R-Value for Metal Wall Panel Assembly: 19

1.3 QUALITY ASSURANCE

- A. Manufacturer: AISC certified for Category MB.
- B. Mockups for each type and finish of metal panels.

1.4 WARRANTY

- A. Metal Panel Finishes: 20 years.
- B. Weathertightness for Standing-Seam Metal Roof Panels: 20 years.

1.5 COMPONENTS

- A. Structural Framing:
  - 1. Primary Framing: Rigid clear span or Truss frame, clear span.
  - 2. Frame Configuration: One-directional sloped Load-bearing-wall type.
  - 3. End-Wall Framing: Not expandable.
  - 4. Purlins: C- or Z-shaped sections or Steel joists.
  - 5. Girts: C- or Z-shaped sections.
- B. Metal Roof Panels:

METAL BUILDING SYSTEMS  
SECTION 13125

1. Type: Vertical rib, standing seam.
2. Material: Aluminum-zinc alloy-coated steel.
3. Finish: Fluoropolymer.
4. Uplift Rating: UL 90.

C. Field-Assembled Metal Wall Panels:

1. Type: Concealed fastener.
2. Material: Aluminum-zinc alloy-coated steel.
3. Finish: Fluoropolymer.

D. Thermal Insulation for Field-Assembled Metal Panels: Mineral-fiber blanket.

E. Swinging Personnel Doors and Frames:

1. Doors: Steel with polyurethane foam core.
2. Steel Frames: Factory welded.
3. Hardware.
4. Finish: Factory primed for field painting.

F. Accessories:

1. Flashing and trim.
2. Gutters.
3. Downspouts.

1.6 INSTALLATION

- A. Insulation: Over framing.

END OF SECTION 13125



# Division of Water and Waste Management

## INVOICE

PHONE: (304) 926-0499 ext 4888

FAX: (304) 926-0484

E-MAIL: fics@wvdep.org

*Elcano Maintenance Facility*

Department of Environmental Protection  
Division of Water and Waste Management  
(TRES/RPD)  
PO Box 364  
Charleston, WV 25322

Page 1 of 1

INVOICE NO: 00183658


Invoice Date: 10/04/2007

Remit By: 11/03/2007

WV ARMY NATIONAL GUARD  
1707 COONSKIN DR  
CHARLESTON, WV 25311  
Attn: RICHARD STARCHER

PLEASE  
PAY THIS  
AMOUNT **\$1,050.00**

Permit / ID No.	Anniversary Date	Description	Facility	Quantity	Unit Rate	Extension
WVG072140	10/20/2000	Groundwater Protection Fee	WV Army National Guard Maintenanc	1	50.00	\$50.00
	10/20/2000	WVNPDES Annual Permit Fee	WV Army National Guard Maintenanc	1	1,000.00	\$1,000.00
<b>PLEASE PAY THIS AMOUNT &gt;&gt;&gt;&gt;</b>						<b>\$1,050.00</b>

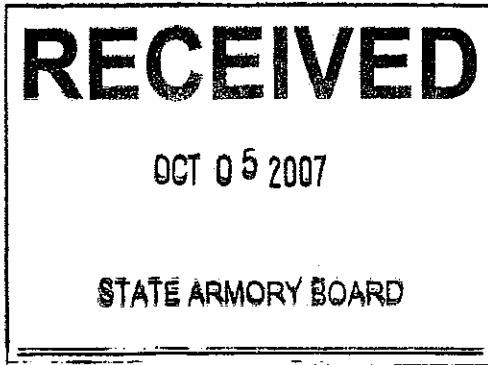

PLEASE RETURN THIS PORTION WITH YOUR PAYMENT  
PLEASE DO NOT STAPLE

Billed To: WV ARMY NATIONAL GUARD  
1707 COONSKIN DR  
CHARLESTON, WV 25311  
Attn: RICHARD STARCHER

INVOICE NO: 00183658  
INVOICE DATE: 10/04/2007  
REMIT BY: 11/03/2007  
AMOUNT DUE: \$1,050.00

Remit To: Department of Environmental Protection  
Division of Water and Waste Management  
(TRES/RPD)  
PO Box 364  
Charleston, WV 25322  
FEIN: 556000769W

Credit Card Payment:  Visa  MasterCard Amount: \_\_\_\_\_

Card Number: \_\_\_\_\_ Expiration Date: \_\_\_\_\_

Cardholder's Signature: \_\_\_\_\_

11032007000010500000183658

**West Virginia Department of Environmental Protection  
Division of Water and Waste Management  
Annual Fee Invoice Information**

**Water Pollution Control Annual Permit Fee:** The Water Pollution Control Act, Chapter 22, Article 11, Section 10 of the West Virginia Code, requires all holders of a State water pollution control permit or a national pollutant discharge elimination system permit to be assessed an annual permit fee in accord with promulgated rules.

The rules, Water Pollution Control Permit Fee Schedules, Title 47, Series 26, Legislative Rules of the Department of Environmental Protection, establish an annual permit fee based upon the relative potential to degrade the waters of the State that, in most instances, relate to volume of discharge.

The annual permit fee is due no later than the anniversary of the date of permit issuance as required by Section 3 of the rules. The anniversary date depicted on the invoice is the date of the latest permit issued to a facility prior to July 1, 1999, or the original permit issuance date for a facility receiving its initial permit after July 1, 1999. Failure to submit the annual fee within ninety, (90) days of the due date will render your permit void. However, if the permit expires this month, you must submit your permit fee promptly. The rules provide that a permit cannot be reissued until all annual fees due during the term of the permit have been paid in full.

**Groundwater Protection Fee:** The Groundwater Protection Act, Chapter 22, Article 12 of the West Virginia Code, requires the owners or operators of facilities, or activities that have the potential to impact groundwater quality, to be assessed a Groundwater Protection Fee in accord with promulgated rules.

Groundwater Protection Act Fee Schedule, Title 47, Series 55, Legislative Rules of the Department of Environmental Protection establishes an annual fee for persons who are required to obtain a permit issued under the authority of Chapter 22, Article 11 of the West Virginia Code.

Fees vary according to the category the facility or activity falls within. Fees for categories were determined by facility or activity type, and were based on the projected cost of administering the Groundwater Protection Act.

Failure to remit Groundwater Protection Fees shall result in withdrawal or denial of groundwater certification and subject the person to penalties outlined in Chapter 22, Article 12, Section 10 of the West Virginia Code. Furthermore, no permit may be issued, modified or renewed unless all Groundwater Protection Fees have been paid in full.

WVARNG ELEANOR ACCESS ROAD

OMNI JOB NO. 20425

30-Oct-07

Pre-Bid Sign In Sheet

Name	Company Name/Address	Telephone & Fax Number	General	Sub
Daniel Cleverger C + FMD	C FMD	Tele 304-561-6446 E-Mail daniel.cleverger@cfmd.com		
Mark Husk	J.C. Bosley Const. Inc. 1 Bosley Ave Parkersburg WV 26101	Tele 304-422-0025 Fax 304-422-0414 E-Mail markh@bosleyrental.com	✓	
GARY KINFREE	WEST VA PAVING 2950 CHARLES AVENUE DUNBAR WV 25064	Tele 304-220-6419 Fax 304-768-9351 E-Mail GWINFREE@WVPAVING.COM	✓	
TROY SIMPSON	ALAN STONE CO., INC. 1324 ELESS RUN RD. CUTLER, OH 45724	Tele (740) 448-1100 Fax (740) 448-1112 E-Mail alanstone@verizon.net	✓	
Tony Sizemore	Multi-plex Inc P.O. Box 505 Joseph SE Summersville WV 26051	Tele (304) 872 6648 Fax (304) 872 1445 E-Mail multi-plexap@yahoo.com	✓	
MARI STUTLER	RBS CONSTRUCTION, INC. 4300 1ST AVE SUITE 200 NITRO, WV 25143	Tele 304-755-2800 Fax 304-755-3022 E-Mail mstutler@rbswv.com	✓	

Need DWG + spec ✓

WVARNG ELEANOR ACCESS ROAD

OMNI JOB NO. 20425

30-Oct-07

Pre-Bid Sign In Sheet

Name	Company Name/Address	Telephone & Fax Number	General	Sub
PRESTON KINIG	PARAMOUNT BUILDERS 505 6TH AVE ST. ALBANS, WV 25177	Tele 304-727-2770 Fax 304-722-4230 E-Mail PRINT@PMBUILD.COM	X	
TIMOTHY WHITE tim.white@terracon.com	TEAMCON CORPORATION PO Box 519 NITRO WV 25143	Tele 304-729-9139 Fax 304-754-4674 E-Mail tm.white@terracon.com		
DAVID BROWN RICHARD FARRER	OMNI ASSOCIATES 1543 FAIRMONT AVE FAIRMONT, WV 26534	Tele 304-367-1417 Fax 304-367-1418 E-Mail DBROWN@OMNIASSOCIATES.COM RFARRER@OMNIASSOCIATES.COM		
RAYMOND GUARNIERI	BLACKTOP INDUSTRIES PO Box 29 Kendova, WV 25530	Tele 304) 453-6176 Fax 304) 453-6430 E-Mail BLACKTOP INDUSTRIES@AOL.COM	✓	
CHRIS DOZIER	Danhill Construction Company P.O. Box 685 Cawley Bridge, W.V. 25085	Tele 304-632-1600 Fax 304-632-1501 E-Mail CD021ER33@Yahoo.com	X	
Rocky Hodges	CFMO	Tele 304-561-6458 Fax 304-561-6458 E-Mail Rocky.Hodges@cfmo.com		

DWGS

YES ✓

YES ✓