



State of West Virginia
 Department of Administration
 Purchasing Division
 2019 Washington Street East
 Post Office Box 50130
 Charleston, WV 25305-0130

Request for Quotation

RFQ NUMBER
DEFK8058

PAGE
1

ADDRESS CORRESPONDENCE TO ATTENTION OF
JOHN ABBOTT 304-558-2544

RFQ COPY
 TYPE NAME/ADDRESS HERE

DIV ENGINEERING & FACILITIES
 JOBSITE
 SEE SPECIFICATIONS

VENDOR

SHIP TO

DATE PRINTED	TERMS OF SALE	SHIP VIA	F.O.B.	FREIGHT TERMS
09/24/2007				

BID OPENING DATE: 10/04/2007 BID OPENING TIME 01:30PM

LINE	QUANTITY	UOP	CAT NO	ITEM NUMBER	UNIT PRICE	AMOUNT
ADDENDUM #01						
THIS ADDENDUM IS ISSUED TO MODIFY, CLARIFY, ADD TO, AND/OR DELETE REQUIREMENTS OF THE ORIGINAL SPECIFICATIONS.						
ATTACHMENTS: 1. ADDENDUM #01 2. DRAWINGS 3. PRE-BID SIGN-IN SHEET						
0001	1	LS		968-62		
PARKING LOT CONSTRUCTION						
***** THIS IS THE END OF RFQ DEFK8058 ***** TOTAL: _____						

SEE REVERSE SIDE FOR TERMS AND CONDITIONS

SIGNATURE	TELEPHONE	DATE
TITLE	FEIN	ADDRESS CHANGES TO BE NOTED ABOVE

WHEN RESPONDING TO RFQ, INSERT NAME AND ADDRESS IN SPACE ABOVE LABELED 'VENDOR'

**GENERAL TERMS & CONDITIONS
REQUEST FOR QUOTATION (RFQ) AND REQUEST FOR PROPOSAL (RFP)**

1. Awards will be made in the best interest of the State of West Virginia.
2. The State may accept or reject in part, or in whole, any bid.
3. All quotations are governed by the *West Virginia Code* and the *Legislative Rules* of the Purchasing Division.
4. Prior to any award, the apparent successful vendor must be properly registered with the Purchasing Division and have paid the required \$125.00 registration fee.
5. All services performed or goods delivered under State Purchase Orders/Contracts are to be continued for the term of the Purchase Order/Contract, contingent upon funds being appropriated by the Legislature or otherwise being made available. In the event funds are not appropriated or otherwise available for these services or goods, this Purchase Order/Contract becomes void and of no effect after June 30.
6. Payment may only be made after the delivery and acceptance of goods or services.
7. Interest may be paid for late payment in accordance with the *West Virginia Code*.
8. Vendor preference will be granted upon written request in accordance with the *West Virginia Code*.
9. The State of West Virginia is exempt from federal and state taxes and will not pay or reimburse such taxes.
10. The Director of Purchasing may cancel any Purchase Order/Contract upon 30 days written notice to the seller.
11. The laws of the State of West Virginia and the *Legislative Rules* of the Purchasing Division shall govern all rights and duties under the Contract, including without limitation the validity of this Purchase Order/Contract.
12. Any reference to automatic renewal is hereby deleted. The Contract may be renewed only upon mutual written agreement of the parties.
13. **BANKRUPTCY:** In the event the vendor/contractor files for bankruptcy protection, this contract is automatically null and void, and is terminated without further order.
14. **HIPAA Business Associate Addendum** - The West Virginia State Government HIPAA Business Associate Addendum (BAA), approved by the Attorney General, and available online at the Purchasing Division's web site (<http://www.state.wv.us/admin/purchase/vrc/hipaa.htm>) is hereby made part of the agreement. Provided that, the Agency meets the definition of a Covered Entity (45 CFR §160.103) and will be disclosing Protected Health Information (45 CFR §160.103) to the vendor.

INSTRUCTIONS TO BIDDERS

1. Use the quotation forms provided by the Purchasing Division.
2. **SPECIFICATIONS:** Items offered must be in compliance with the specifications. Any deviation from the specifications must be clearly indicated by the bidder. Alternates offered by the bidder as **EQUAL** to the specifications must be clearly defined. A bidder offering an alternate should attach complete specifications and literature to the bid. The Purchasing Division may waive minor deviations to specifications.
3. Complete all sections of the quotation form.
4. Unit prices shall prevail in cases of discrepancy.
5. All quotations are considered F.O.B. destination unless alternate shipping terms are clearly identified in the quotation.
6. **BID SUBMISSION:** All quotations must be delivered by the bidder to the office listed below prior to the date and time of the bid opening. Failure of the bidder to deliver the quotations on time will result in bid disqualifications.

SIGNED BID TO:

Department of Administration
Purchasing Division
2019 Washington Street East
Post Office Box 50130
Charleston, WV 25305-0130

**WEST VIRGINIA ARMY
NATIONAL GUARD****ADDENDUM 1**

SUBJECT: CHP Facility Concrete Turning Pad
RFQ#: DEFK8058
DIV: Division of Engineering and Facilities
Date: 21 September 2007
Senior Buyer: Mr. John Abbott
Project Manager: CPT. Michael Beckner


Changes per the result of the pre-bid meeting of 20 September 2007 are as follows:

1. Expansion joints are to be to West Virginia DOH specifications Type B. See attached Standard Sheet PVT1.
2. Score joints are to be constructed per West Virginia DOH specification, Type D. See attached Standard Sheet PVT1, Type D,E,F.
3. All joint sealant to also be performed per the West Virginia DOH specification on attached Standard Sheet PVT1.
4. Load Transfer Dowel bars are to be installed through expansion and contraction joints per the West Virginia DOH specification on attached Standard Sheet PVT4.
5. The over all dimensions for the concrete pad has been reduced from 100' X 100' to a 75' X 75'.
6. The expansion joint distance has been changed to 25' grid and score joint grid has been revised to 12 ½ ' grid blocks. (See attached revised layout drawing.)
7. The slope grading on the concrete pad has been revised to show the pad draining toward the fence and away from the building. (See attached revised layout drawing.)
8. The Concrete pad is to abut existing loading dock ramp. Contractor to saw cut an edge on ramp, and make the transition from the ramp to the new concrete pad. Contractor is to provide and install expansion joint between existing concrete ramp and new concrete pad. Load transfer dowels will not be installed at this connection. On the opposite side the pad will be abutting an existing level concrete loading dock pad. The contractor is required to install an expansion joint at this connection also, and again load transfer dowels shall not be installed at this location.
9. As specified at the pre-bid meeting the contractor will be responsible for relocating a water line. The water line is to be rerouted around the new concrete pad. The water line shall be a minimum of 1' and a maximum of 5' from the edge of the new concrete pavement. The

Contractor is responsible for locating, and making the connections at each end. The contractor is to provide a shut off valve at building end of the water line relocation.


NOTE:
 EXISTING RAMP AND DOCK PAD LINES ARE TO SHOW
 ONLY THE EXISTENCE AND ORIENTATION OF THE PAD,
 AND DOES NOT REPRESENT SIZE, SHAPE OR
 GEOMETRY OF THE PADS.

EXISTING CONCRETE RAMP
 MAKE SMOOTH TRANSITION TO
 NEW CONCRETE PAD
 EXPANSION JOINT ONLY.
 DO NOT INSTALL LOAD
 TRANSFER DOWELS AT
 EXISTING CONCRETE
 CONNECTION.

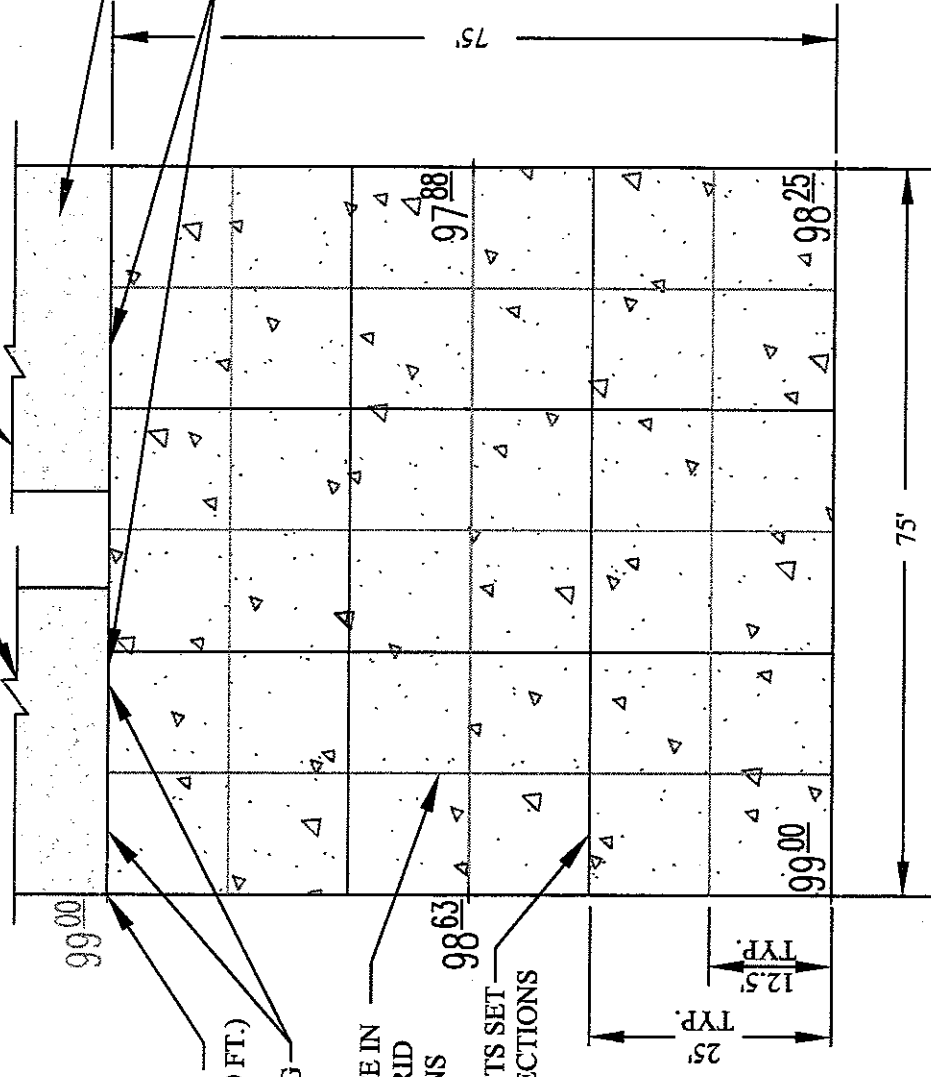

(ASSUME GRADE
 ELEVATION 99.00 FT.)
 MATCH EXISTING
 PAD ELEVATION
 SCORE CONCRETE IN
 12-1/2' X 12-1/2' GRID
 BOTH DIRECTIONS
 EXPANSION JOINTS SET
 AT 25' BOTH DIRECTIONS

CONCRETE TURNING PAD DETAIL (LAYOUT)
 NOT TO SCALE

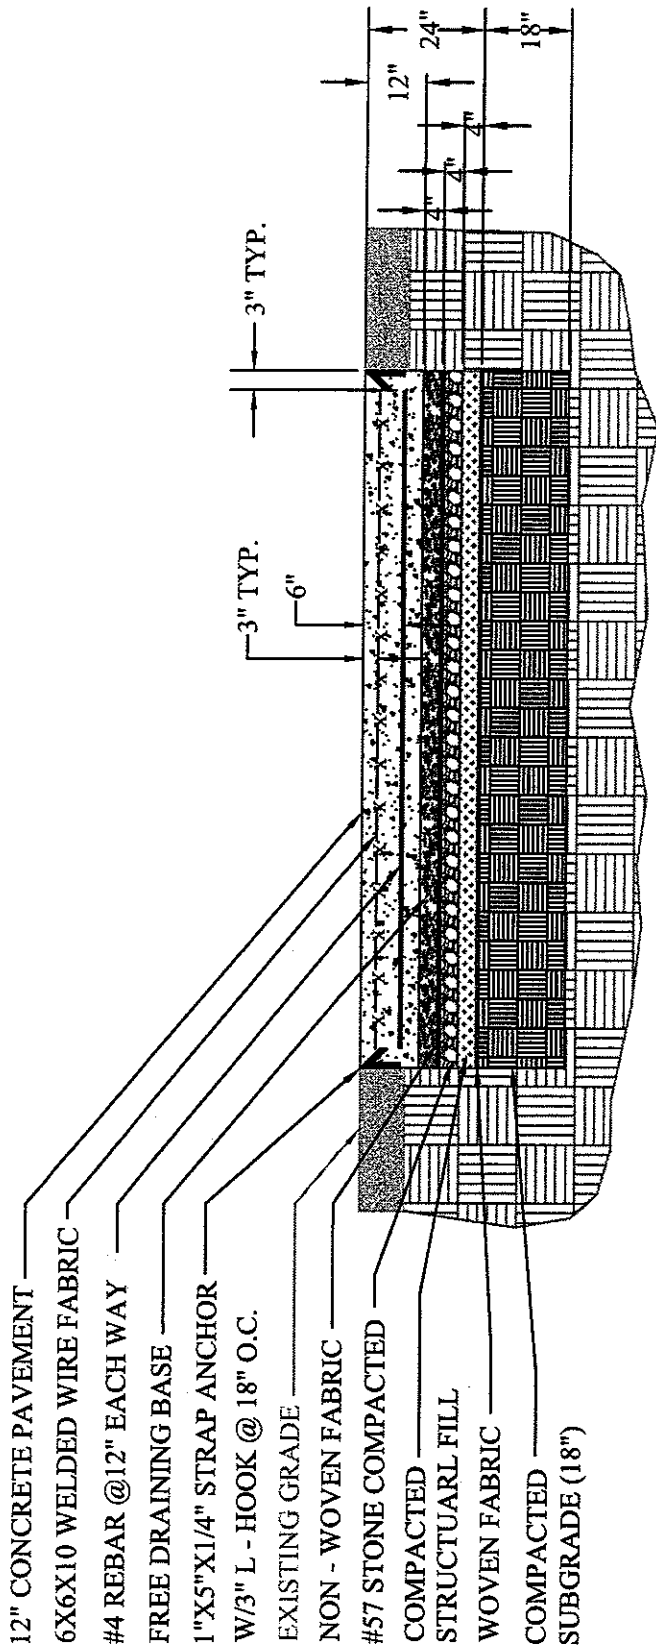

CONCRETE TURNING PAD DETAIL
NOT TO SCALE

NOTE:

1. ALL CONCRETE SHALL BE 4,500 PSI AIR-ENTRAINED CONCRETE.
2. STRUCTURAL FILL AND SUBGRADE SHALL BE COMPACTED TO 95% COMPACTION.
3. ALL EXPANSION JOINTS SHALL BE CONSTRUCTED TO WVDOH SPECIFICATIONS, PER STANDARD SHEET PVT1 EXPANSION JOINT TYPE B.
4. SCORE JOINTS SHALL BE CONSTRUCTED TO WVDOH SPECIFICATIONS, PER STANDARD SHEET PVT1 LONGITUDINAL JOINT TYPE D.
5. ALL JOINTS SHALL BE SEALED PER WVDOH SPECIFICATIONS, PER STANDARD SHEET PVT1, TYPE D,E,F.
6. LOAD TRANSFER DOWELS SHALL BE INSTALLED AT EVERY JOINT, PER WVDOH SPECIFICATIONS, STANDARD SHEET PVT4, UNLESS OTHERWISE STATED ON LAYOUT DRAWING.

NOTES

All dowel bars shall have a Department approved coating and shall meet the requirements of Section 709.15 of the Specifications. Dowel bar uncoated diameter to be $\frac{1}{8}$ " of the pavement thickness with a minimum diameter of $1\frac{1}{4}$ ". Dowel bars to be 18" long and spaced on 1' c/c.


The units are to be shop assembled as to dowels, side frames, and center frames, and shipped nested.

The units are to be fabricated to fit the crown of the base course.


Wire used in the expansion and contraction joint load transfer units shall have a minimum ultimate tensile strength of 50,000 P.S.I. specially designated locations only.

Anchor pins are to be $\frac{1}{2}$ " round bars and 18" minimum length to be the unit rigidly in place. A minimum of 8 pins per unit shall be used.


The units as detailed are shown as examples only. In the approval of load transfer units shall be by submitting shop drawings. Approval will be void until the standard drawing is revised or the supplier changes his design, notes as shown above are to apply.

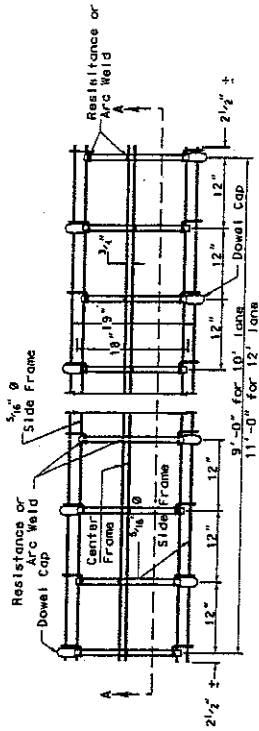


PLAN OF DOWEL UNIT FOR EXPANSION JOINT
(JOINT FILLER NOT SHOWN)

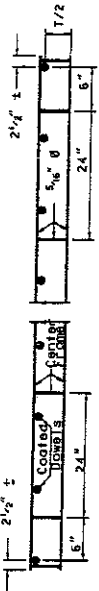


SECTION A-A

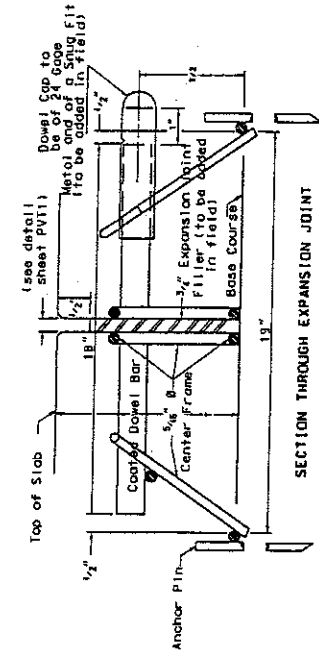


SECTION THROUGH EXPANSION JOINT

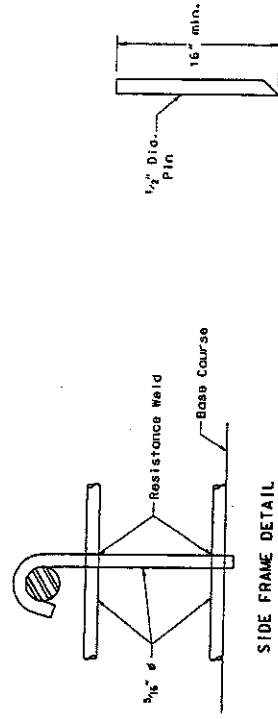


ANCHOR PIN

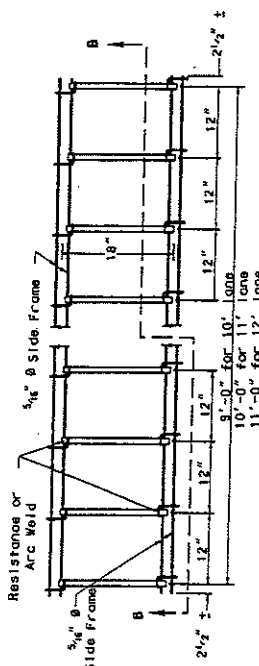


PLAN OF DOWEL UNIT FOR CONTRACTION JOINT

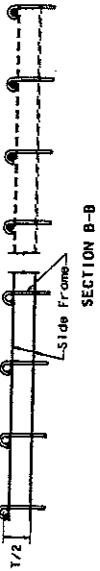

SECTION B-B

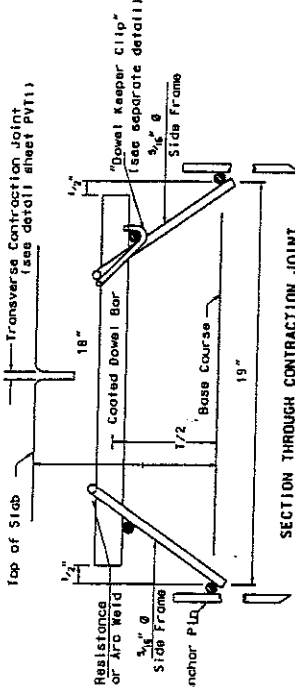

SECTION THROUGH CONTRACTION JOINT

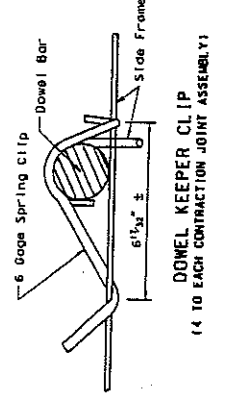

DOWEL KEEPER CLIP
(4 TO EACH CONTRACTION JOINT ASSEMBLY)

WEST VIRGINIA DEPARTMENT OF TRANSPORTATION
DIVISION OF HIGHWAYS
STANDARD DETAIL

PREPARED P-1-31
REVISED DATE

LOAD TRANSFER UNIT

STANDARD SHEET PVT4

Pre-Bid Conference
SIGN IN SHEET

[Please Print]

Request for Proposal No.: DEFK8058 Date: 20 Sept. 07

<u>Firm & Representative Name</u>	<u>Mailing Address</u>	<u>Telephone & FAX Numbers</u>
1. <u>Jon Neal WVARNG</u>	<u>Coonskin Drive Charleston</u>	T: <u>(304) 561-6550</u> F: _____
2. <u>Massengill & McCoy</u> <u>Dana McFarland</u>	<u>P.O. Box 7377</u> <u>Cross Lanes, WV 25356</u>	T: <u>204-1465</u> F: <u>204-1466</u>
3. <u>Qual Const Management</u> <u>John Harrison</u>	<u>PO Box 401</u> <u>Charleston WV 25322</u>	T: <u>304 347-8820</u> F: <u>304 347-8821</u>
4. <u>RBS Const Inc.</u> <u>Dana Womack Jr</u>	<u>4300 1st Ave ste 200</u> <u>Nitro WV 25143</u>	T: <u>304 755-2800</u> F: <u>304 755-3222</u>
5. <u>West Virginia Paving, Inc</u> <u>Chet Rodabaugh</u>	<u>P.O. Box 544</u> <u>Dunbar, WV 25064</u>	T: <u>304-768-9753</u> F: <u>304-768-9351</u>
6. <u>TEAYS RIVER CONST CO</u> <u>RONALD J HAYES</u>	<u>P.O. Box 429</u> <u>INSTITUTE WV 25112</u>	T: <u>304-776-8448</u> F: <u>304-776-0451</u>
7. <u>Dan Hill Construction</u> <u>Dale Legg</u>	<u>PO 685 Ganley Bridge</u> <u>WV 25085</u>	T: <u>632-1600</u> F: <u>304-632-1501</u>
8. <u>ALAN STONE Co., Inc</u> <u>MOY Sampson</u>	<u>1324 Ellis Run Rd.</u> <u>Cutter, OH 45724</u>	T: <u>(304) 325-6484</u> F: <u>(304) 325-7541</u>
9. _____	_____	T: _____ F: _____
10. _____	_____	T: _____ F: _____

Please print or write legibly. The fax number is essential to contact the attendees in a timely manner.