



State of West Virginia  
 Department of Administration  
 Purchasing Division  
 2019 Washington Street East  
 Post Office Box 50130  
 Charleston, WV 25305-0130

# Request for Quotation

RFQ NUMBER
DEP14244

PAGE
1

ADDRESS CORRESPONDENCE TO ATTENTION OF
CHUCK BOWMAN 304-558-2157

RFQ COPY  
 TYPE NAME/ADDRESS HERE

VENDOR

SHIP TO

ENVIRONMENTAL PROTECTION  
 DEPT. OF  
 OFFICE OF SPECIAL RECLAMATION  
 116 INDUSTRIAL DRIVE  
 OAK HILL, WV  
 25901 304-465-1911

DATE PRINTED	TERMS OF SALE	SHIP VIA	F.O.B.	FREIGHT TERMS
03/10/2008				

BID OPENING DATE: **03/27/2008** BID OPENING TIME **01:30PM**

LINE	QUANTITY	UOP	CAT NO	ITEM NUMBER	UNIT PRICE	AMOUNT
0001	1	JB		962-73		
<p>*****            ADDENDUM NO. 1 *****            ADDENDUM ISSUED FOR THE GREEN MOUNTAIN ENERGY PROJECT TO DISTRIBUTE THE TWO PAGES OF SIGN-IN SHEETS, THE TWO PAGES OF Q/A RESULTING FROM THE 02/28/08 MANDATORY PRE-BID MEETING, AND A REVISED DRAWING TO REPLACE PAGE 56 OF THE SPECIFICATIONS.            THE BID OPENING DATE AND TIME REMAIN UNCHANGED AS 03/27/2008 AT 1:30 PM.            ***** NO OTHER CHANGES *****</p>						
RECLAMATION: RESTORATION OF LAND						

SEE REVERSE SIDE FOR TERMS AND CONDITIONS

SIGNATURE	TELEPHONE	DATE
TITLE	FEIN	ADDRESS CHANGES TO BE NOTED ABOVE

WHEN RESPONDING TO RFQ, INSERT NAME AND ADDRESS IN SPACE ABOVE LABELED 'VENDOR'

**GENERAL TERMS & CONDITIONS  
REQUEST FOR QUOTATION (RFQ) AND REQUEST FOR PROPOSAL (RFP)**

1. Awards will be made in the best interest of the State of West Virginia.
2. The State may accept or reject in part, or in whole, any bid.
3. All quotations are governed by the *West Virginia Code* and the *Legislative Rules* of the Purchasing Division.
4. Prior to any award, the apparent successful vendor must be properly registered with the Purchasing Division and have paid the required \$125.00 registration fee.
5. All services performed or goods delivered under State Purchase Orders/Contracts are to be continued for the term of the Purchase Order/Contract, contingent upon funds being appropriated by the Legislature or otherwise being made available. In the event funds are not appropriated or otherwise available for these services or goods, this Purchase Order/Contract becomes void and of no effect after June 30.
6. Payment may only be made after the delivery and acceptance of goods or services.
7. Interest may be paid for late payment in accordance with the *West Virginia Code*.
8. Vendor preference will be granted upon written request in accordance with the *West Virginia Code*.
9. The State of West Virginia is exempt from federal and state taxes and will not pay or reimburse such taxes.
10. The Director of Purchasing may cancel any Purchase Order/Contract upon 30 days written notice to the seller.
11. The laws of the State of West Virginia and the *Legislative Rules* of the Purchasing Division shall govern all rights and duties under the Contract, including without limitation the validity of this Purchase Order/Contract.
12. Any reference to automatic renewal is hereby deleted. The Contract may be renewed only upon mutual written agreement of the parties.
13. **BANKRUPTCY:** In the event the vendor/contractor files for bankruptcy protection, this Contract may be deemed null and void, and terminated without further order.
14. **HIPAA Business Associate Addendum** - The West Virginia State Government HIPAA Business Associate Addendum (BAA), approved by the Attorney General, and available online at the Purchasing Division's web site (<http://www.state.wv.us/admin/purchase/vrc/hipaa.htm>) is hereby made part of the agreement. Provided that, the Agency meets the definition of a Covered Entity (45 CFR §160.103) and will be disclosing Protected Health Information (45 CFR §160.103) to the vendor.

---


**INSTRUCTIONS TO BIDDERS**

1. Use the quotation forms provided by the Purchasing Division.
2. **SPECIFICATIONS:** Items offered must be in compliance with the specifications. Any deviation from the specifications must be clearly indicated by the bidder. Alternates offered by the bidder as **EQUAL** to the specifications must be clearly defined. A bidder offering an alternate should attach complete specifications and literature to the bid. The Purchasing Division may waive minor deviations to specifications.
3. Complete all sections of the quotation form.
4. Unit prices shall prevail in cases of discrepancy.
5. All quotations are considered F.O.B. destination unless alternate shipping terms are clearly identified in the quotation.
6. **BID SUBMISSION:** All quotations must be delivered by the bidder to the office listed below prior to the date and time of the bid opening. Failure of the bidder to deliver the quotations on time will result in bid disqualifications.

**SIGNED BID TO:**

Department of Administration  
Purchasing Division  
2019 Washington Street East  
Post Office Box 50130  
Charleston, WV 25305-0130

# MANDATORY PRE-BID SIGN-IN ATTENDANCE SHEET

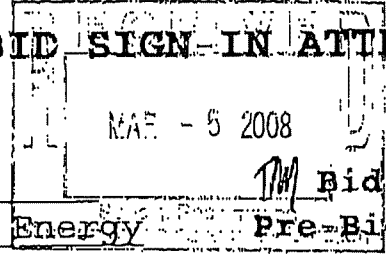

RFQ # : DEP14244 Bid Date: 03/27/08  
 Project: Green Mountain Energy Pre-Bid Date: 02/28/08

Name : GEORGE FRESHK  
 Company: EAGLE EXCAVATION INC  
 Address: P.O. BOX 218  
KENNA WV 25348  
 Phone #: (304) 372-4378  
 Fax #: (304) 372-4378  
 Email : None

Name : Mack Lilly  
 Company: Eastern Arrow Corp, Inc.  
 Address: PO Box 4105  
Charleston, WV 25364  
 Phone#: 304 414 0255  
 Fax #: 304 414 0256  
 Email : easternarrow@hotmail.com

Name : Bandy Carpenter  
 Company: Carpenter Reclamation  
 Address: PO Box 13015  
Sissonville, WV  
25760  
 Phone #: 984-1115  
 Fax #: 984-2770  
 Email : \_\_\_\_\_

Name : Kevin Hoard  
 Company: Breakaway  
 Address: 1075 old Turnpike RD  
Sutton WV 26601  
 Phone#: 304-765-5317  
 Fax #: 304-765 5389  
 Email : None

Name : Robert Barnes  
 Company: Barnes Exc.  
 Address: PO. BOX 13384  
Sissonville  
WV.  
 Phone #: 984-1725  
 Fax #: 984-0074  
 Email : \_\_\_\_\_

Name : Rod Clay  
 Company: Green Mt Co  
 Address: 511 50th St  
Charleston WV 25304  
 Phone#: 304 925-0253  
 Fax #: " " - 9250  
 Email : \_\_\_\_\_

Name : BASIL CARPENTER  
 Company: JANA B Ex Inc  
 Address: 333 A Cell AD  
Chas WV 25312  
 Phone #: 546-1601  
 Fax #: 984-3528  
 Email : \_\_\_\_\_

*CONTRACTOR DID NOT STAY FOR PRE-BID*  
 Name : KELLY SHUMATE  
 Company: BLACK BEAR RECLAMATION  
 Address: PO BOX 877  
 Phone#: 304-673-4288  
 Fax #: \_\_\_\_\_  
 Email : SHUMATE KELLY P. CO. CO. WV

# MANDATORY PRE-BID SIGN-IN ATTENDANCE SHEET

RFQ # : DEP14244  
Project: Green Mountain Energy

Bid Date: 03/27/08  
Pre-Bid Date: 02/28/08

Name : Kevin Bradford  
Company: Pineville Paving & Excavating Inc.  
Address: P.O. Box 1290  
Pineville NV 28774  
Phone #: 304-732-8303  
Fax #: 304-732-7855  
Email : KDRPPI@AOL.COM

Name : \_\_\_\_\_  
Company: \_\_\_\_\_  
Address: \_\_\_\_\_  
Phone# : \_\_\_\_\_  
Fax # : \_\_\_\_\_  
Email : \_\_\_\_\_

Name : Steve Massie  
Company: Massie Reclamation  
Address: \_\_\_\_\_  
Phone #: 304-877-6460  
Fax # : \_\_\_\_\_  
Email : \_\_\_\_\_

Name : \_\_\_\_\_  
Company: \_\_\_\_\_  
Address: \_\_\_\_\_  
Phone# : \_\_\_\_\_  
Fax # : \_\_\_\_\_  
Email : \_\_\_\_\_


Name : \_\_\_\_\_  
Company: \_\_\_\_\_  
Address: \_\_\_\_\_  
Phone #: \_\_\_\_\_  
Fax # : \_\_\_\_\_  
Email : \_\_\_\_\_

Name : \_\_\_\_\_  
Company: \_\_\_\_\_  
Address: \_\_\_\_\_  
Phone# : \_\_\_\_\_  
Fax # : \_\_\_\_\_  
Email : \_\_\_\_\_

Name : \_\_\_\_\_  
Company: \_\_\_\_\_  
Address: \_\_\_\_\_  
Phone #: \_\_\_\_\_  
Fax # : \_\_\_\_\_  
Email : \_\_\_\_\_

Name : \_\_\_\_\_  
Company: \_\_\_\_\_  
Address: \_\_\_\_\_  
Phone# : \_\_\_\_\_  
Fax # : \_\_\_\_\_  
Email : \_\_\_\_\_

**DEP14244**  
**Addendum No. 1**

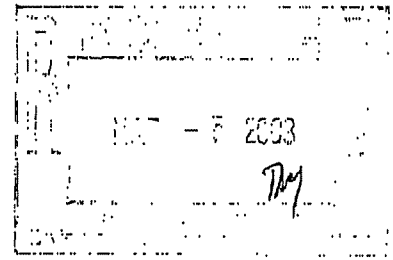

In attached drawings: Existing page number 056 shall be removed and replaced with the enclosed Page number 056, labeled "Revised 2/28/08". (See Page 3 of 3)

**Pre-Bid Conference**  
**February 28, 2008**  
**Questions and Answers**

Q1. Referring to Pond A and Pond B. The lengths of those ponds, do you have to move a lot of yards on the access road to get them in there?

A1. The access road will have to be cut down and you can use that material to build the road grade through the project and pond berms. The access road along Pond A and Pond B has to be excavated down to the level of the top of the berm on the ponds.

Q2. Referring to Pond A and Pond B. Are the ponds going to be cut down in below the level of the stream?

A2. The pond areas can be built up, it does not have to be 100% cut. The AMD seep elevation determines how much the pond area can be built up.

Q3. Referring to excess unsuitable wet soil material. Where do you have a storage area for unsuitable material? Does the storage area include the bench where we are parked at?

A3. Yes. You can put unsuitable material any place that it will not cause a problem within the work area, including the bench that the haulroad is on where we are parked. The haulroad and drainage on the bench shall remain in place.

Q4. Do you have a designated borrow area to obtain suitable soil material?

A4. Any area that has previously been disturbed can be used to borrow material. Any borrow area shall be reclaimed, regraded, revegetated, and have slopes no steeper than 2 horizontal to 1 vertical.

Q5. Referring to Sludge Cell Overflow Pipe, Underdrain Discharge Line, and Sludge Pumping Line. Do you have any specific lengths on these sludge cell lines?

A5. No, we did not specify linear feet. They will run from point a to point b as shown on the drawings.

Q6. Referring to Seep Collection Pipeline. Do you have a specific amount of drop on this conveyance pipe?

A6. We just want to corral all the water and have it gravity flow into Ditch 1, with the bottom of the steel pipe 4 feet above the streambed.

**DEP14244**  
**Addendum No. 1**

Q7. Referring to the Sludge Drying Cell. Is the sludge cell going to be in that corner?

A7. Yes. The sludge drying cell can be built up on top of the ground and the hole in that corner filled.

Q8. Referring to the water to be corralled by the Seep Collection Pipeline. The water to corral is that just the drainage ditch or is this surface water included?

A8. The surface water and the drainage ditch shall all be corralled.

Q9. Referring to the access road along Pond A and Pond B. You want that road to be the same level as the freeboard on the ponds, until you get past the ponds and then it can climb?

A9. Yes.

Q10. Referring to Pond A and Pond B. Do you have any limitations on how close you get to the stream?

A10. Yes, we put a 20 foot wide berm on the outside of the ponds.

Q11. Referring to Pond A and Pond B. Do you have a limitation on how close that berm can be to the stream?

A11. You will have a 2 to 1 slope starting at the stream, then a 20 foot berm along the ponds. However, you do have to provide sediment control along the stream.

Q12. Do you have to provide as built drawings before and after construction?

A12. No, we probably will not require that, unless you try to give us something that does not meet specifications.

Q13. Referring to the access road along Pond A and Pond B. On the area that you are lowering the access road, the inside road bank now is steeper than 2 to 1, if you lower the road are you expecting a 2 to 1 slope or carry that same slope on down?

A13. If it is competent material you can maintain the current slope or steeper, if it is loose soil material, you will have to put it on a slope that material will stay in place.


Q14. What is the grade on rip-rap Ditch One (1)?

A14. 1.5 to 2 % range.


BUYER CB-23	PAGE 056	(REQ. or P.O. No.) DEP14244
SPENDING UNIT WEST VIRGINIA DEPARTMENT OF ENVIRONMENTAL PROTECTION/ SPECIAL RECLAMATION		

WV-36  
REV. 1/29/02  
VENDOR:

STATE OF WEST VIRGINIA  
PURCHASING CONTINUATION SHEET

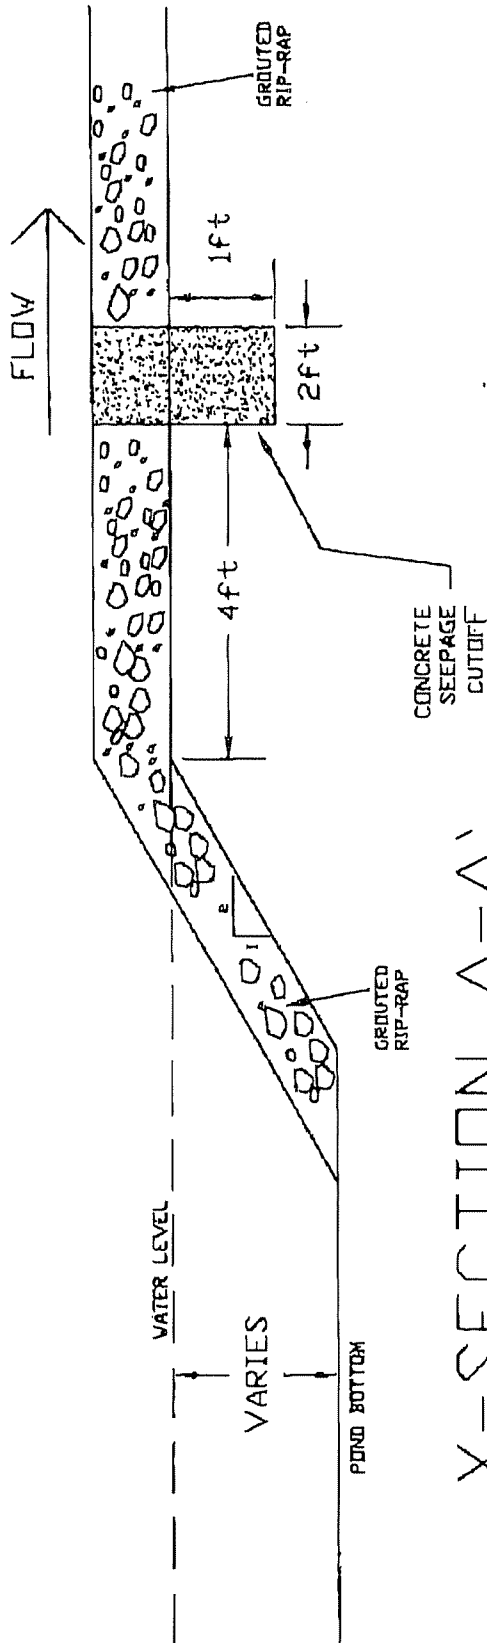

X-SECTION A-A'

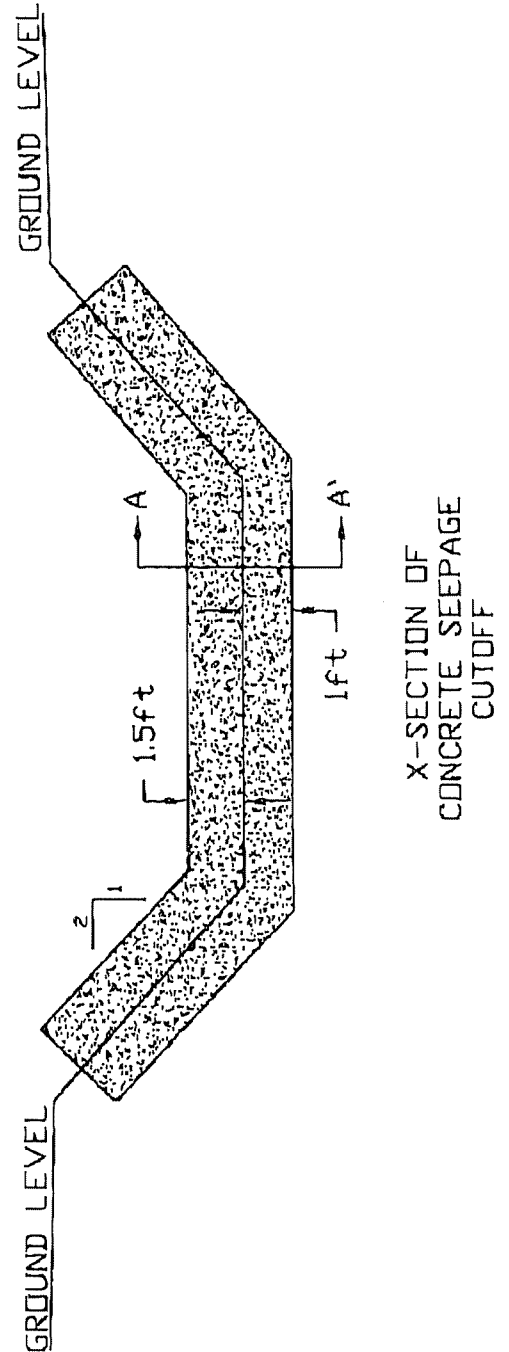

X-SECTION OF  
CONCRETE SEEPAGE  
CUTOFF

REVISED 2/28/08

SPECIAL RECLAMATION	
SPILLWAY CONCRETE SEEPAGE CUTOFF TYPICAL	
SCALE: Not To Scale	DRAWN BY:
DATE:	PROJECT NO.: