
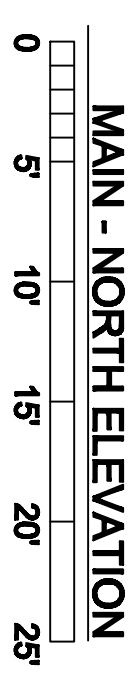


23

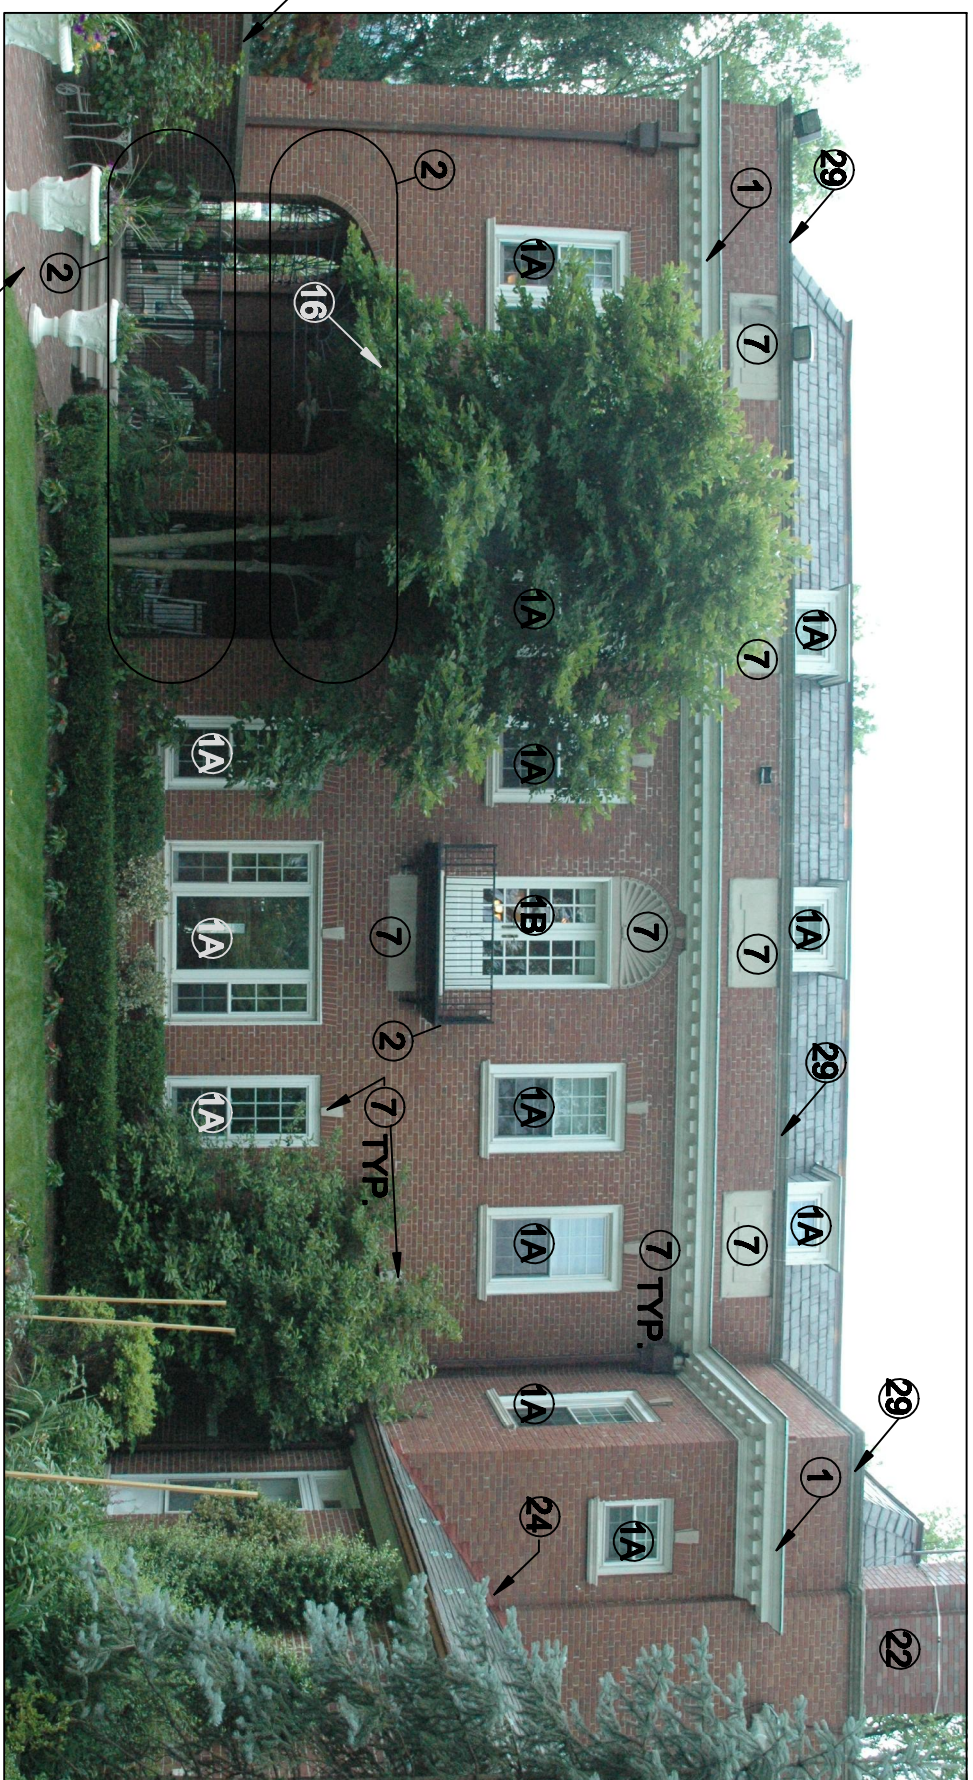

GOVERNOR'S MANSION EXTERIOR PAINTING
WEST VIRGINIA GENERAL SERVICES DIVISION
 Project No. GSD 086431
 JULY 2007
DRAWING 5 OF 7