


GENERAL NOTES:

1. REPLACE ROOF WITH NEW 60 MIL. DIRECT ADHERED MEMBRANE ROOF.
2. REPLACE METAL COPING WITH NEW KYNAR COATED METAL.
3. ROOF DRAIN - REPLACE BASE & STRAINER.
4. ROOF VENT TO REMAIN.
5. 2 FT. x 2 FT. ADHERED WALKWAY PADS.
6. FIRE SPRINKLER STANDPIPE TO REMAIN. ROTATE TOP FITTING TO CLEAR NEW STAIR.
7. EXISTING CHIMNEY - REMOVE EXISTING STONE COPING. PROVIDE NEW BRICK CHIMNEY TO SIX FOOT HEIGHT AND NEW STAINLESS STEEL CHIMNEY CAP.
8. EXISTING AIR HANDLER WITH CONTINUOUS CURB.
9. EXTERIOR DUCTWORK SUPPORTED ON METAL CURBS.
10. EXISTING ROOF VENTILATOR TO REMAIN.
11. MECHANICAL PIPING PENETRATIONS - RENEW PITCHPOCKETS AND/OR BOOTS.
12. EXISTING ELECTRICAL PENETRATION - REPLACE BOOT.
13. EXISTING CONTINUOUS EXPANSION JOINT - REPLACE EXISTING JOINT.
14. ROOF PLUMBING VENT TO REMAIN.
15. PROVIDE NEW STEEL STAIRS, LANDING AND HANDRAIL OVER PARAPET WALL BETWEEN ROOFS.
16. REROOF EXISTING FACADE SUPPORT.
17. EXISTING ROOF HATCH TO REMAIN.
18. EXISTING COOLING TOWER. RENEW PITCH POCKETS AT FOUR POSTS SUPPORTING UNIT.
19. EXISTING CHIMNEY - ASSUME REMOVAL TO PARAPET LEVEL AND CAPPING WITH STAINLESS STEEL COVER.
20. PAINT ALL EXPOSED METAL INCLUDING FAN HOUSINGS, EQUIPMENT SUPPORTS, ROOF HATCH, STAIR, ETC. WITH PRIMER AND TWO COATS SEMI-GLOSS ENAMEL.

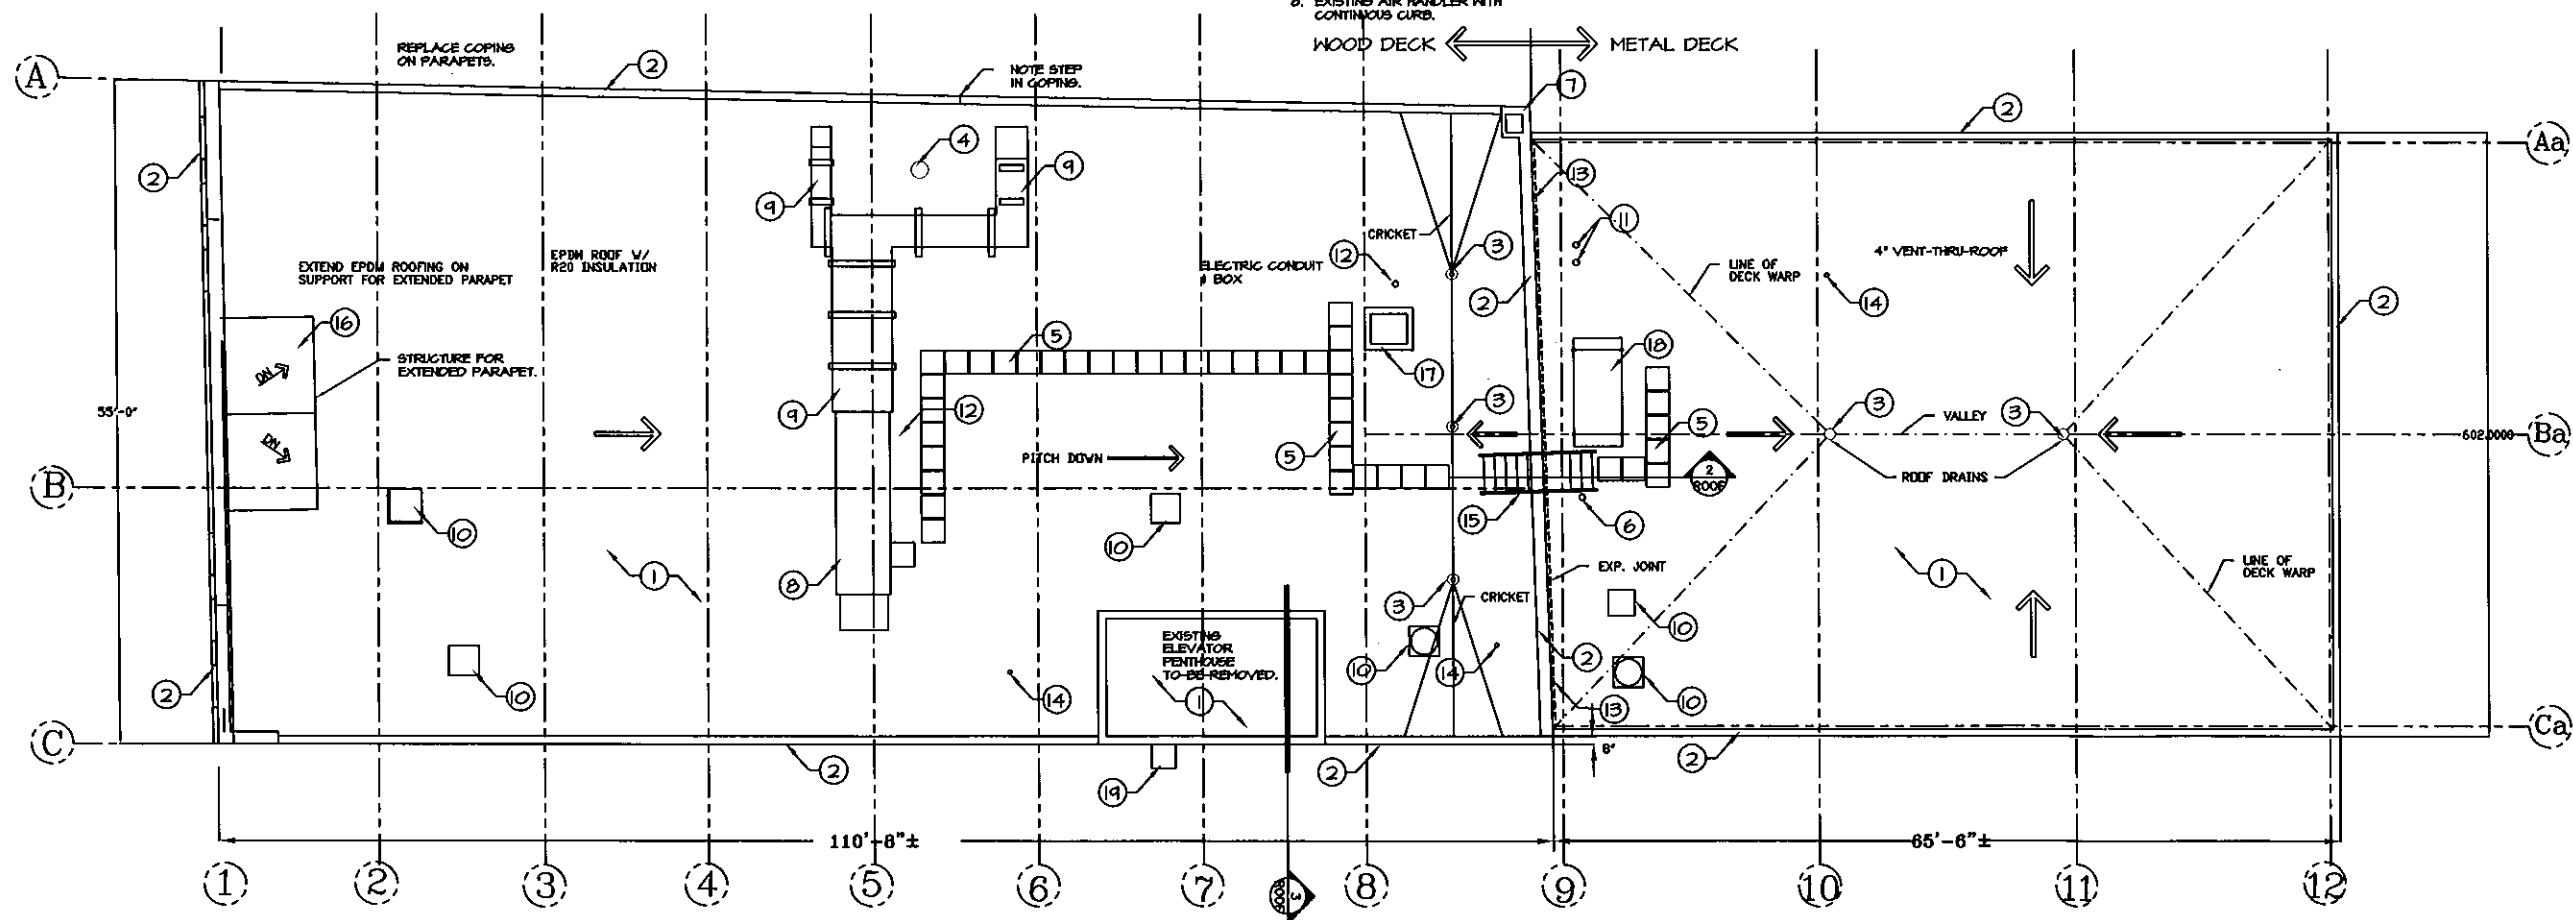

BUILDING 23 - ROOF PLAN
BECKLEY, WEST VIRGINIA

