


10/9 5022
Chiller Plant Restrooms

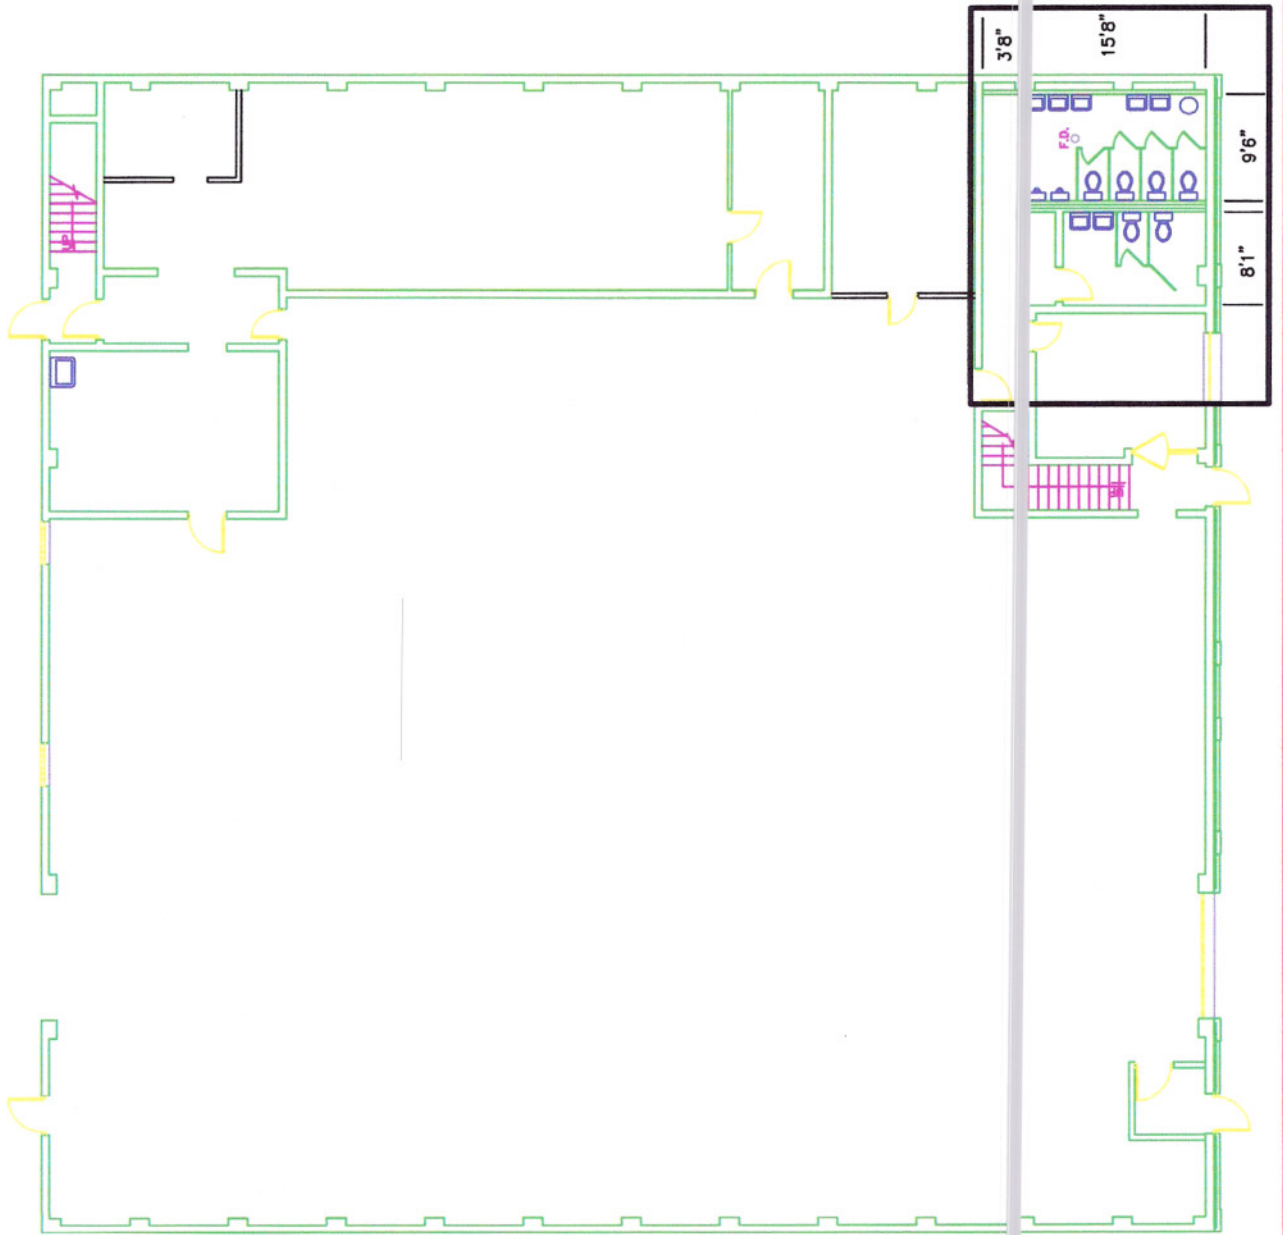

STATE OF WEST VIRGINIA
DEPARTMENT OF ADMINISTRATION
GENERAL SERVICES DIVISION
CHARLESTON, WEST VIRGINIA

PROJECT: 218 California Ave., Chas., W.V.
LOCATION: Central Chiller Plant Bldg 11
TITLE: ADA RESTROOM FLOOR PLAN

DESIGNED BY: [blank]
CHECKED BY: [blank]
DATE: [blank]

APPROVED BY: [blank]
DATE: [blank]

SCALE: none

DATE: 10-18-2008

3'8"


15'8"

9'6"

8'1"

F.D.O.

UP

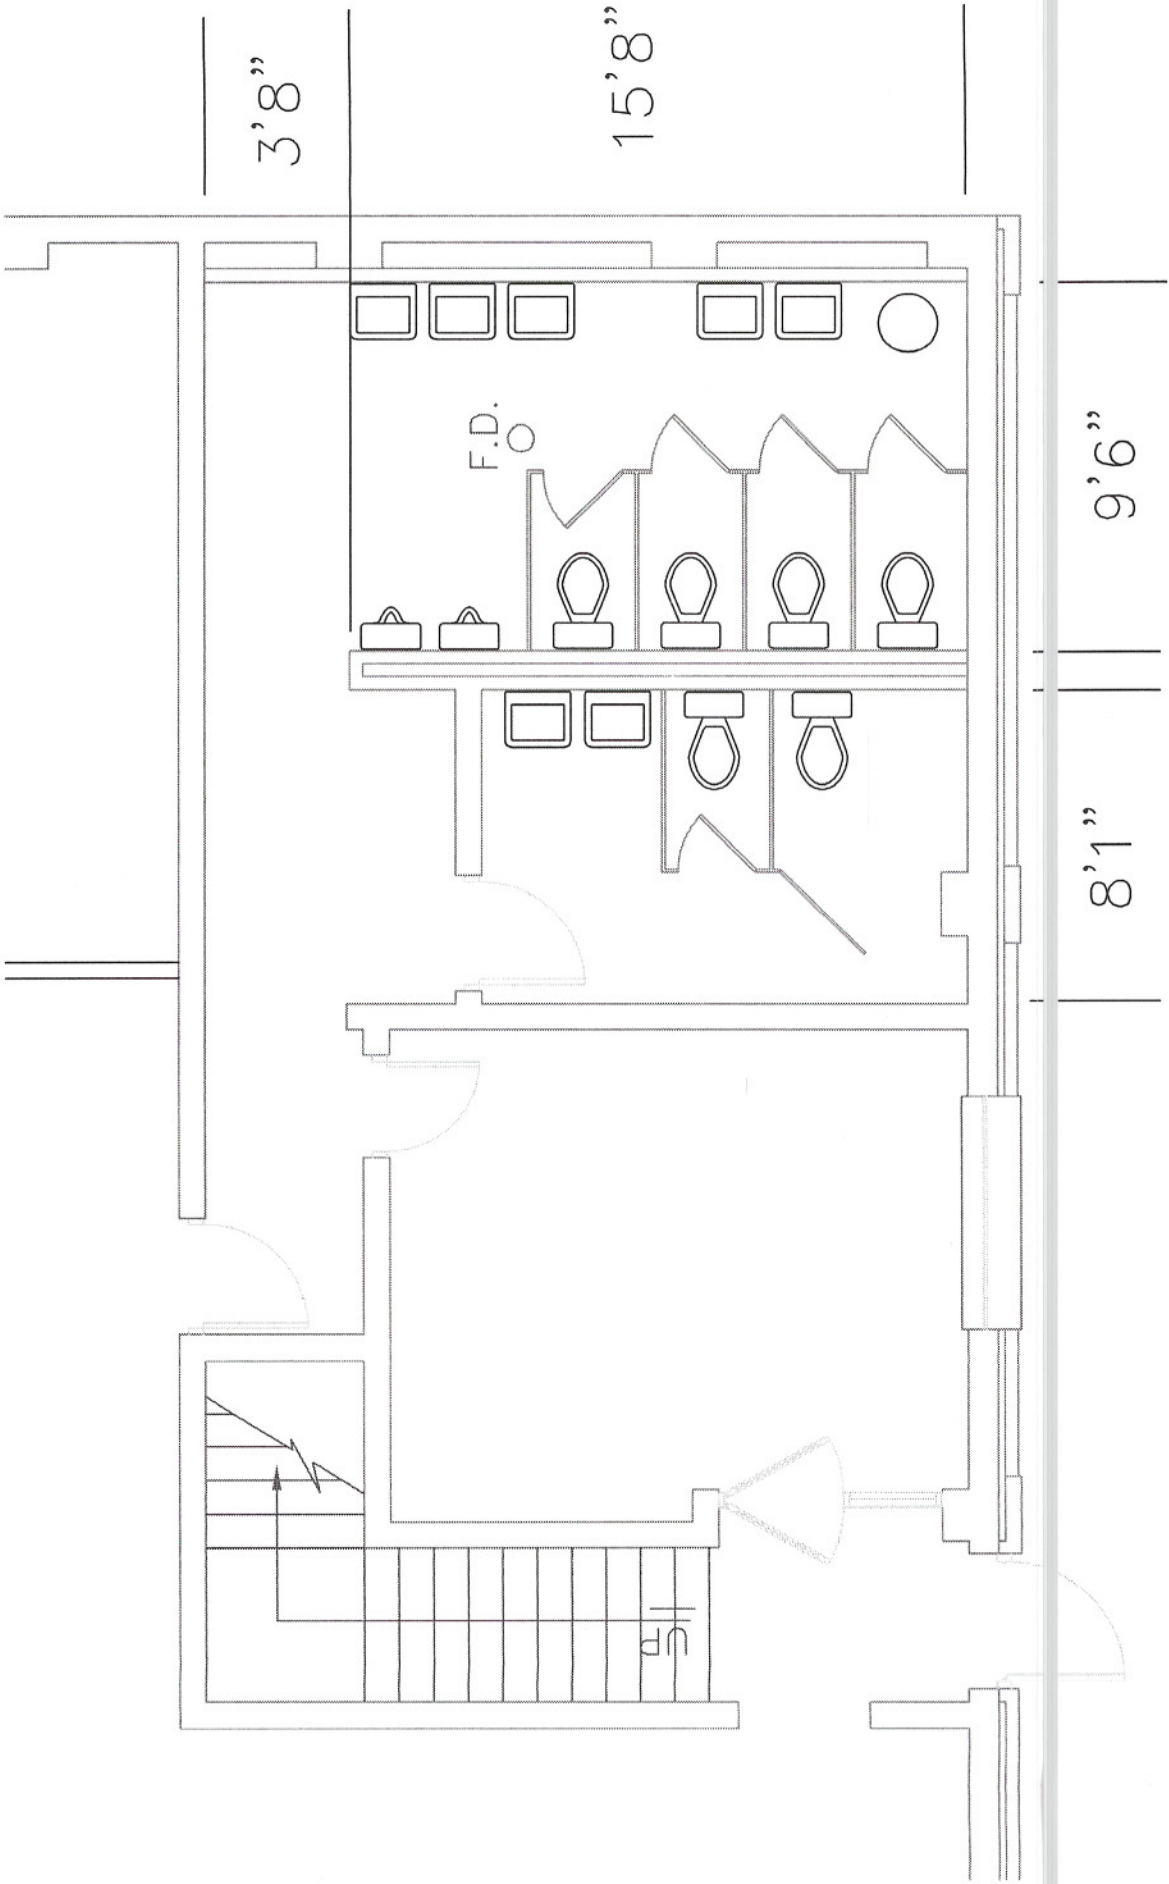

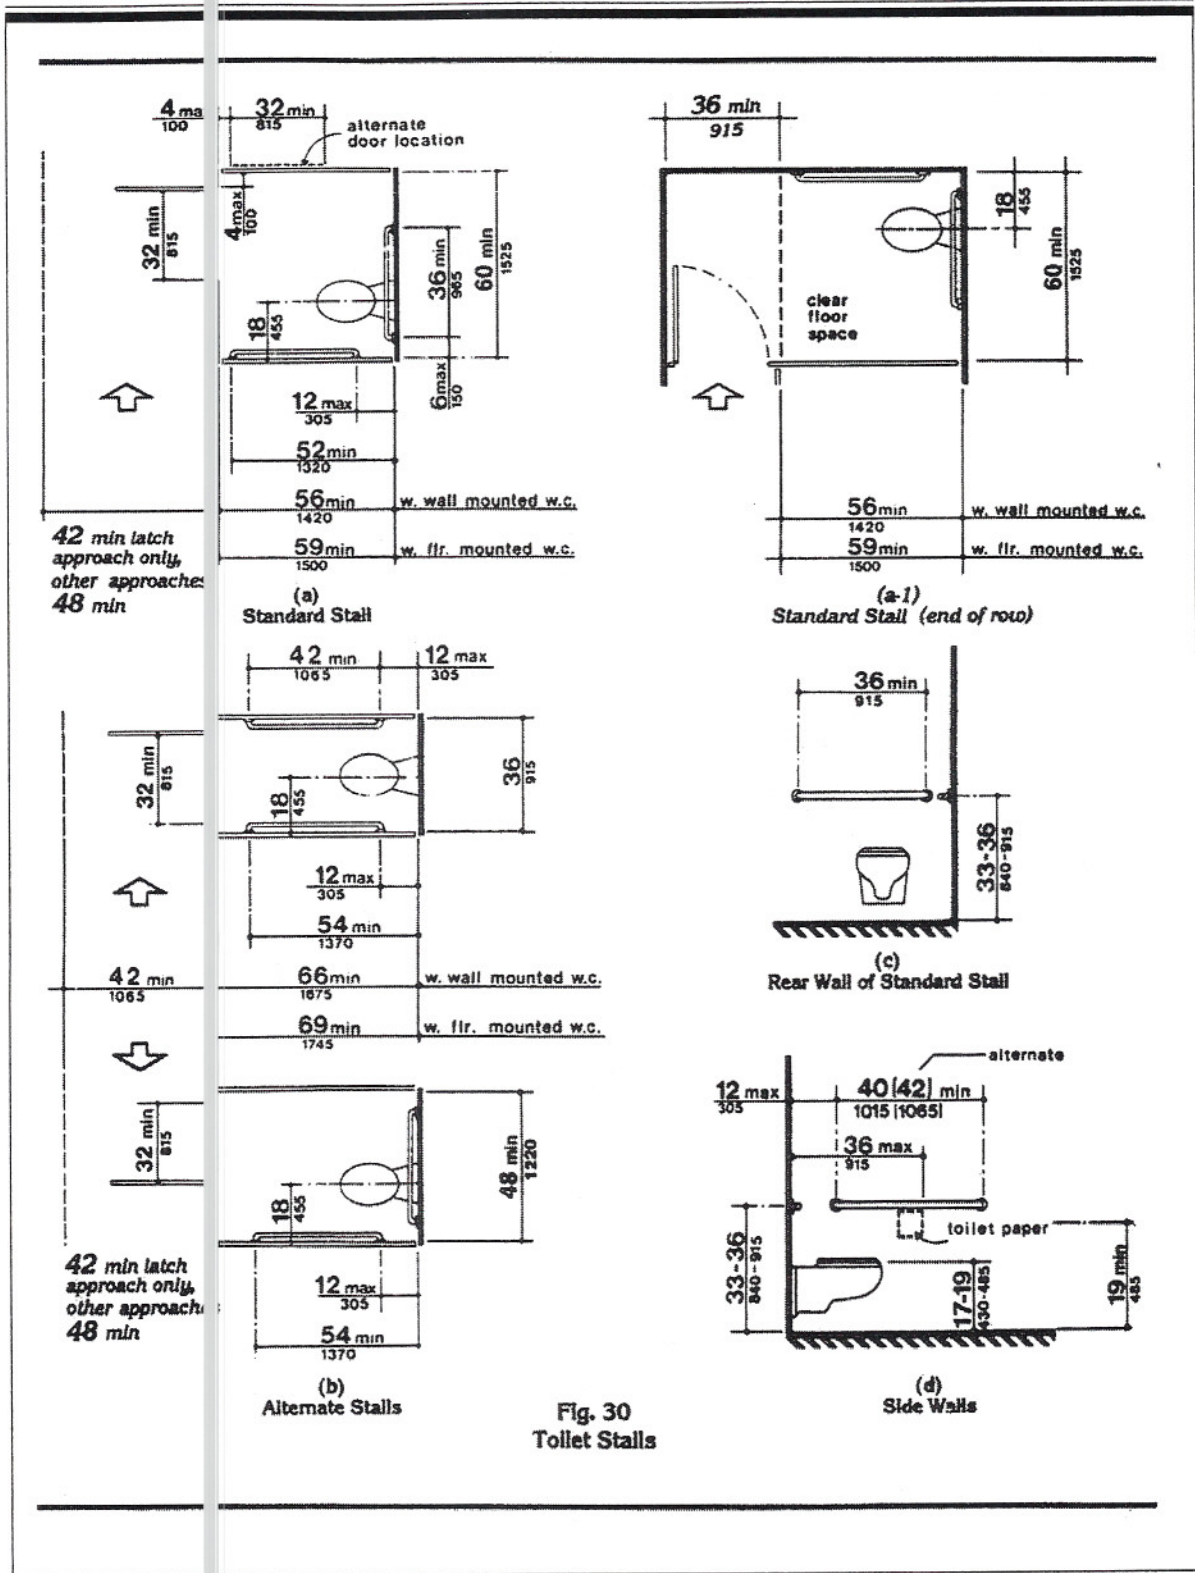


Fig. 30 Toilet Stalls