



Swanke Hayden Connell Ltd.
 Swanke Hayden Connell & Partners, LLP
 296 Lafayette Street, New York, New York 10012
 Phone 212 226 9866, Fax 212 219 0059

Structural Engineer:
 CAS Structural Engineering, Inc.
 P.O. Box 469
 Alum Creek, WV 25003

MEP Engineer:
 OMA Engineering
 824 Cross Lanes Drive
 Charleston, WV 25313

It is a violation of the law to alter this document in hard copy or electronic format (the "document") in any way. Use or modifications to this document in the sale and liability of the user. The user shall, to the fullest extent of the law, hold the user harmless from and against all claims, damages, losses and expenses, including reasonable attorneys' fees, that may be incurred as a result of any unauthorized or improper use or modification of this document.

Key Plan

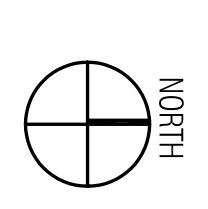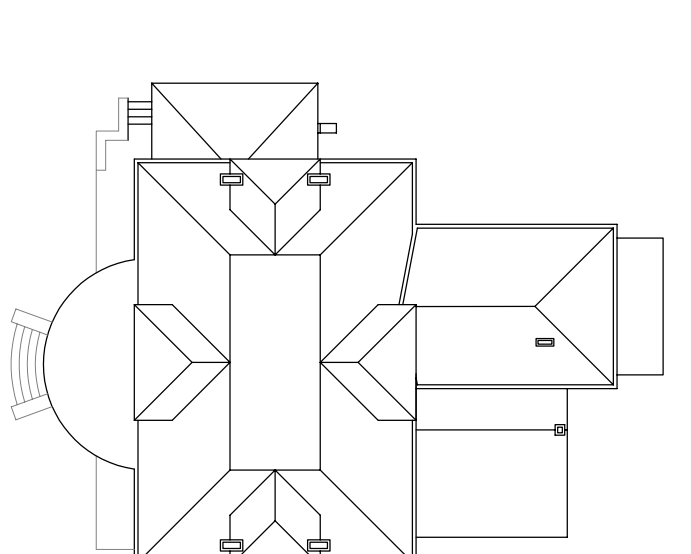

No.	Date:	Revision:
-	11-12-08	ISSUED FOR CBC REVIEW
-	12-22-08	100% DRAFT
-	02-13-09	100% FINAL
-	04-16-09	
-	05-20-09	ADDENDUM # 6

STATE OF WEST VIRGINIA
 DEPARTMENT OF ADMINISTRATION
 DIVISION OF GENERAL SERVICES
 CHARLESTON, WEST VIRGINIA

LOCATION:
 Charleston, West Virginia

BUILDING:
 Holly Grove Mansion

PROJECT:
 Exterior Rehabilitation & Selective Demo.

SYCA PROJ. #: 6326-B

DRAWING TITLE:
Details - Flashing

DRAWN BY:
 AS NOTED


SCALE:
 AS NOTED

DATE:
 02/13/09


DRAWING NO:
A-507

DO NOT SCALE DRAWING


- NOTES:**
1. CONTRACTOR IS RESPONSIBLE FOR COORDINATING WORK WITH GUTTER LINER REPLACEMENT (FL 04). SEE DETAIL 1/A-507.
 2. NEW WOOD FASCIA TO BE PRESSURE TREATED, EXTERIOR GRADE LUMBER.
 3. PREPARE ALL ADJACENT EXISTING MATERIAL TO RECEIVE NEW WOOD FASCIA UNITS.
 4. PREP AND PRIME SURFACE OF NEW FASCIA BOARD FOR PAINT.

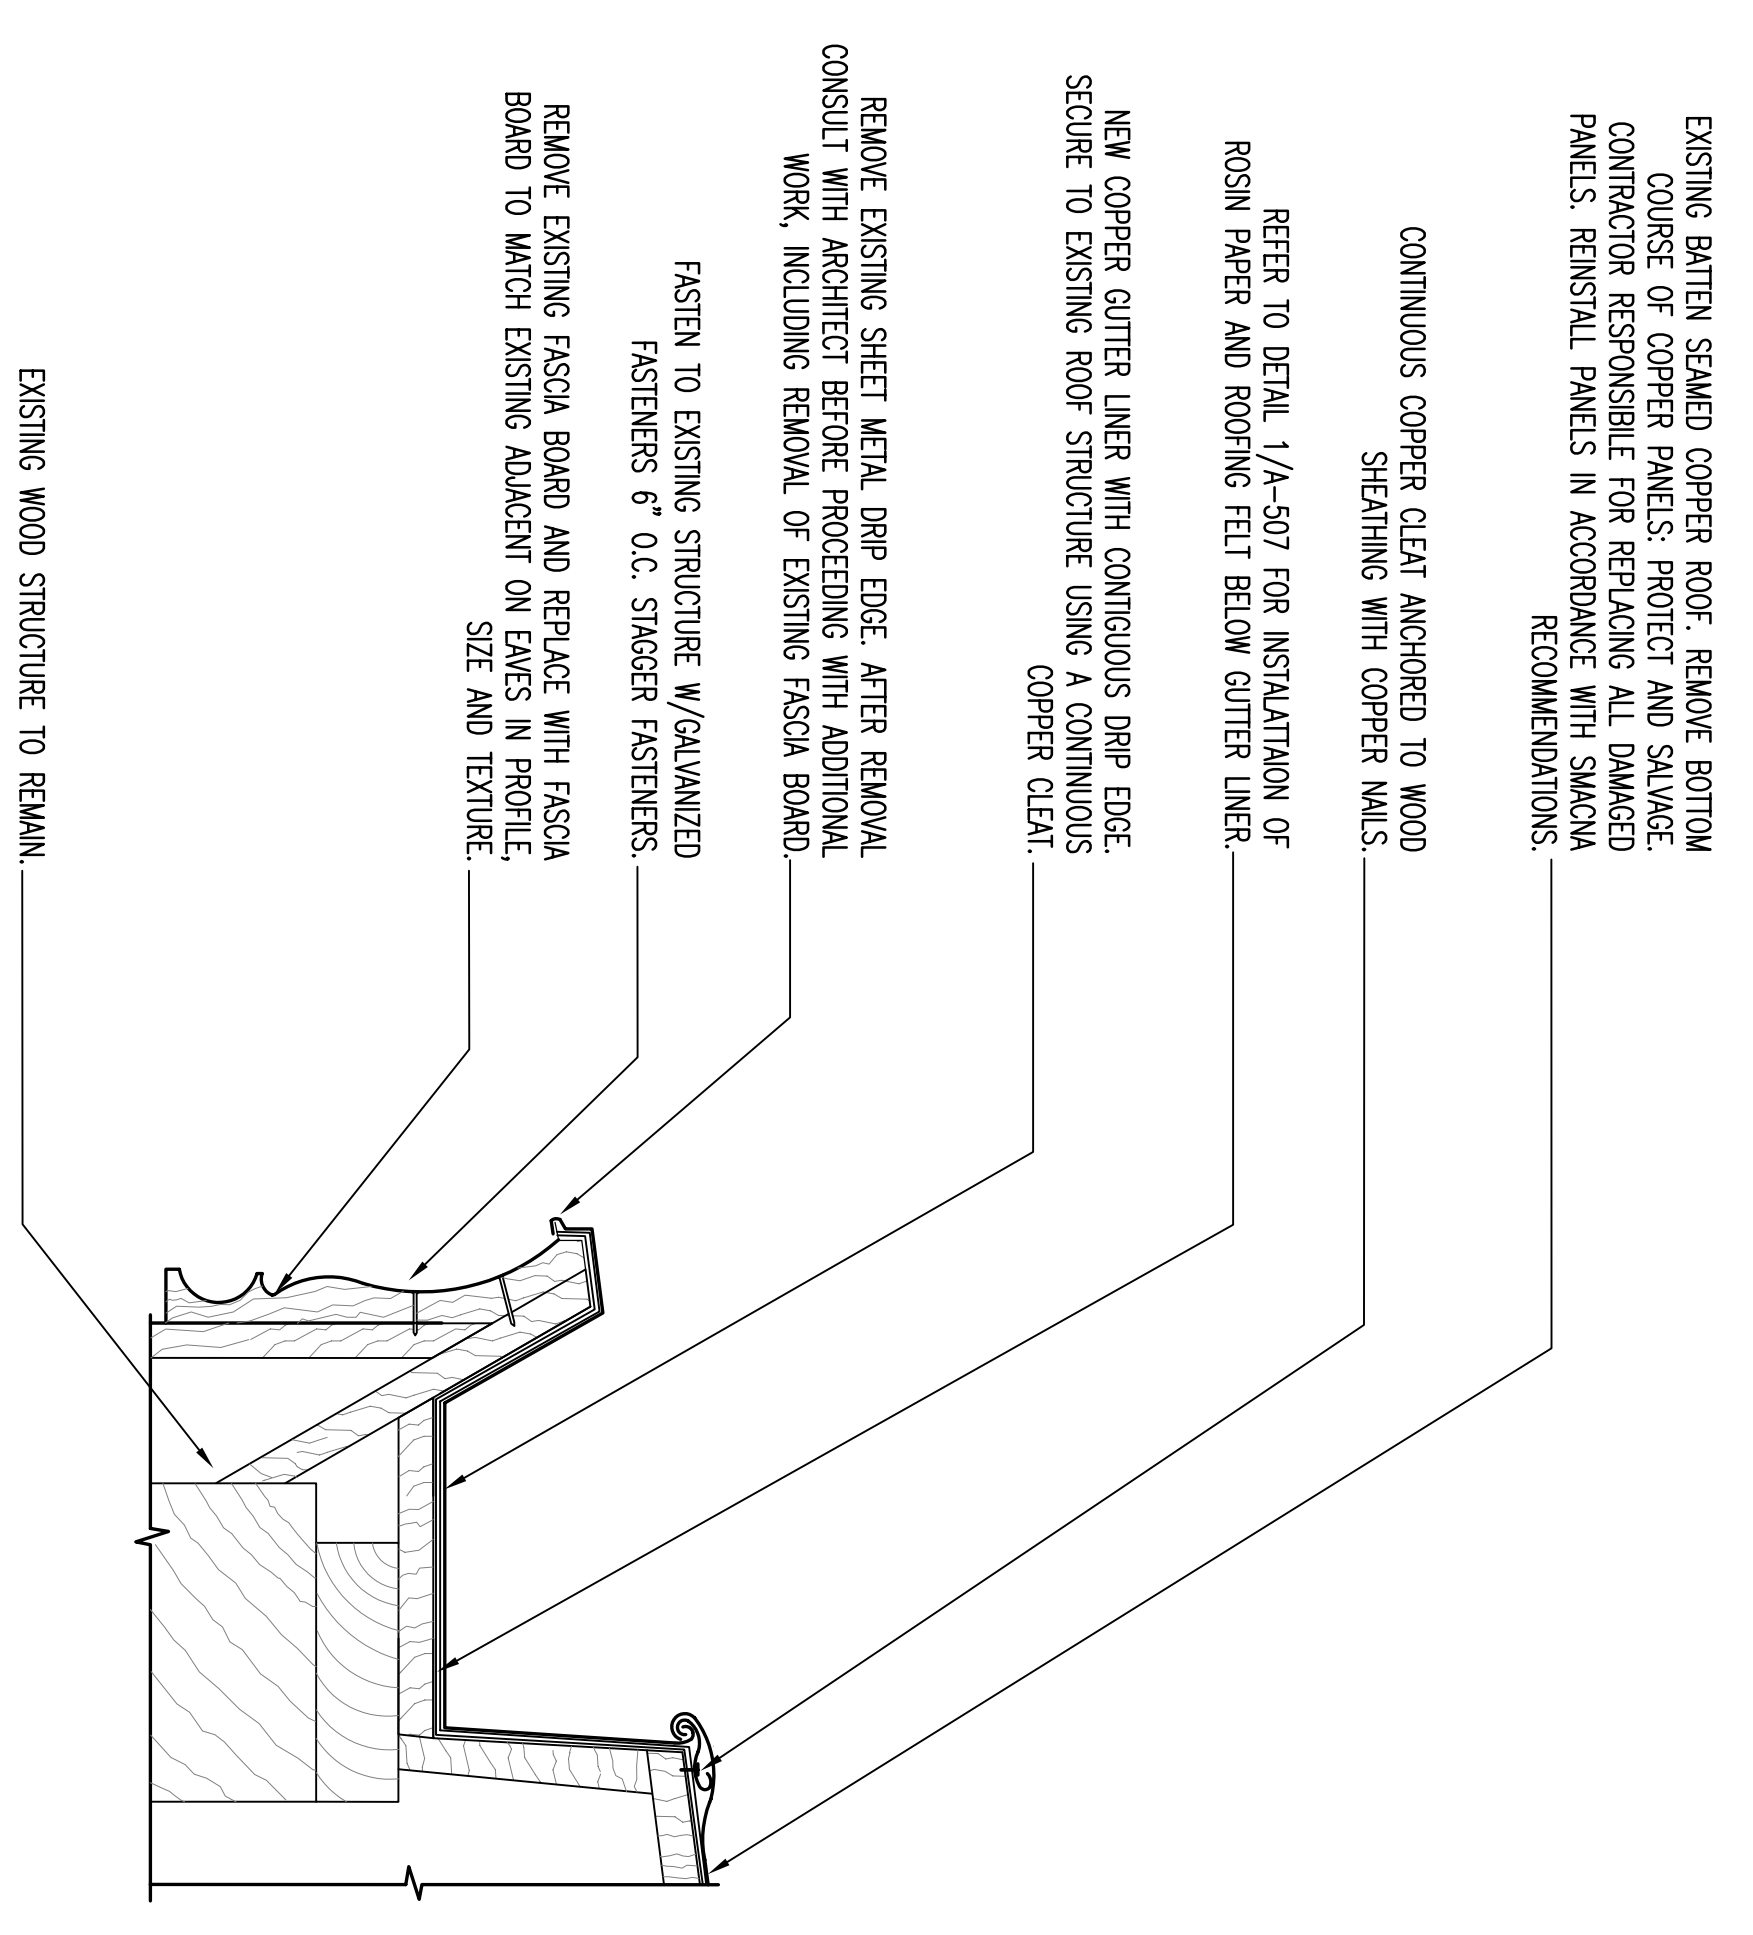


NOTE:
 ROOF FELT AND ROSIN PAPER TO LAP IN SAME DIRECTION AS GUTTER SEAMS.

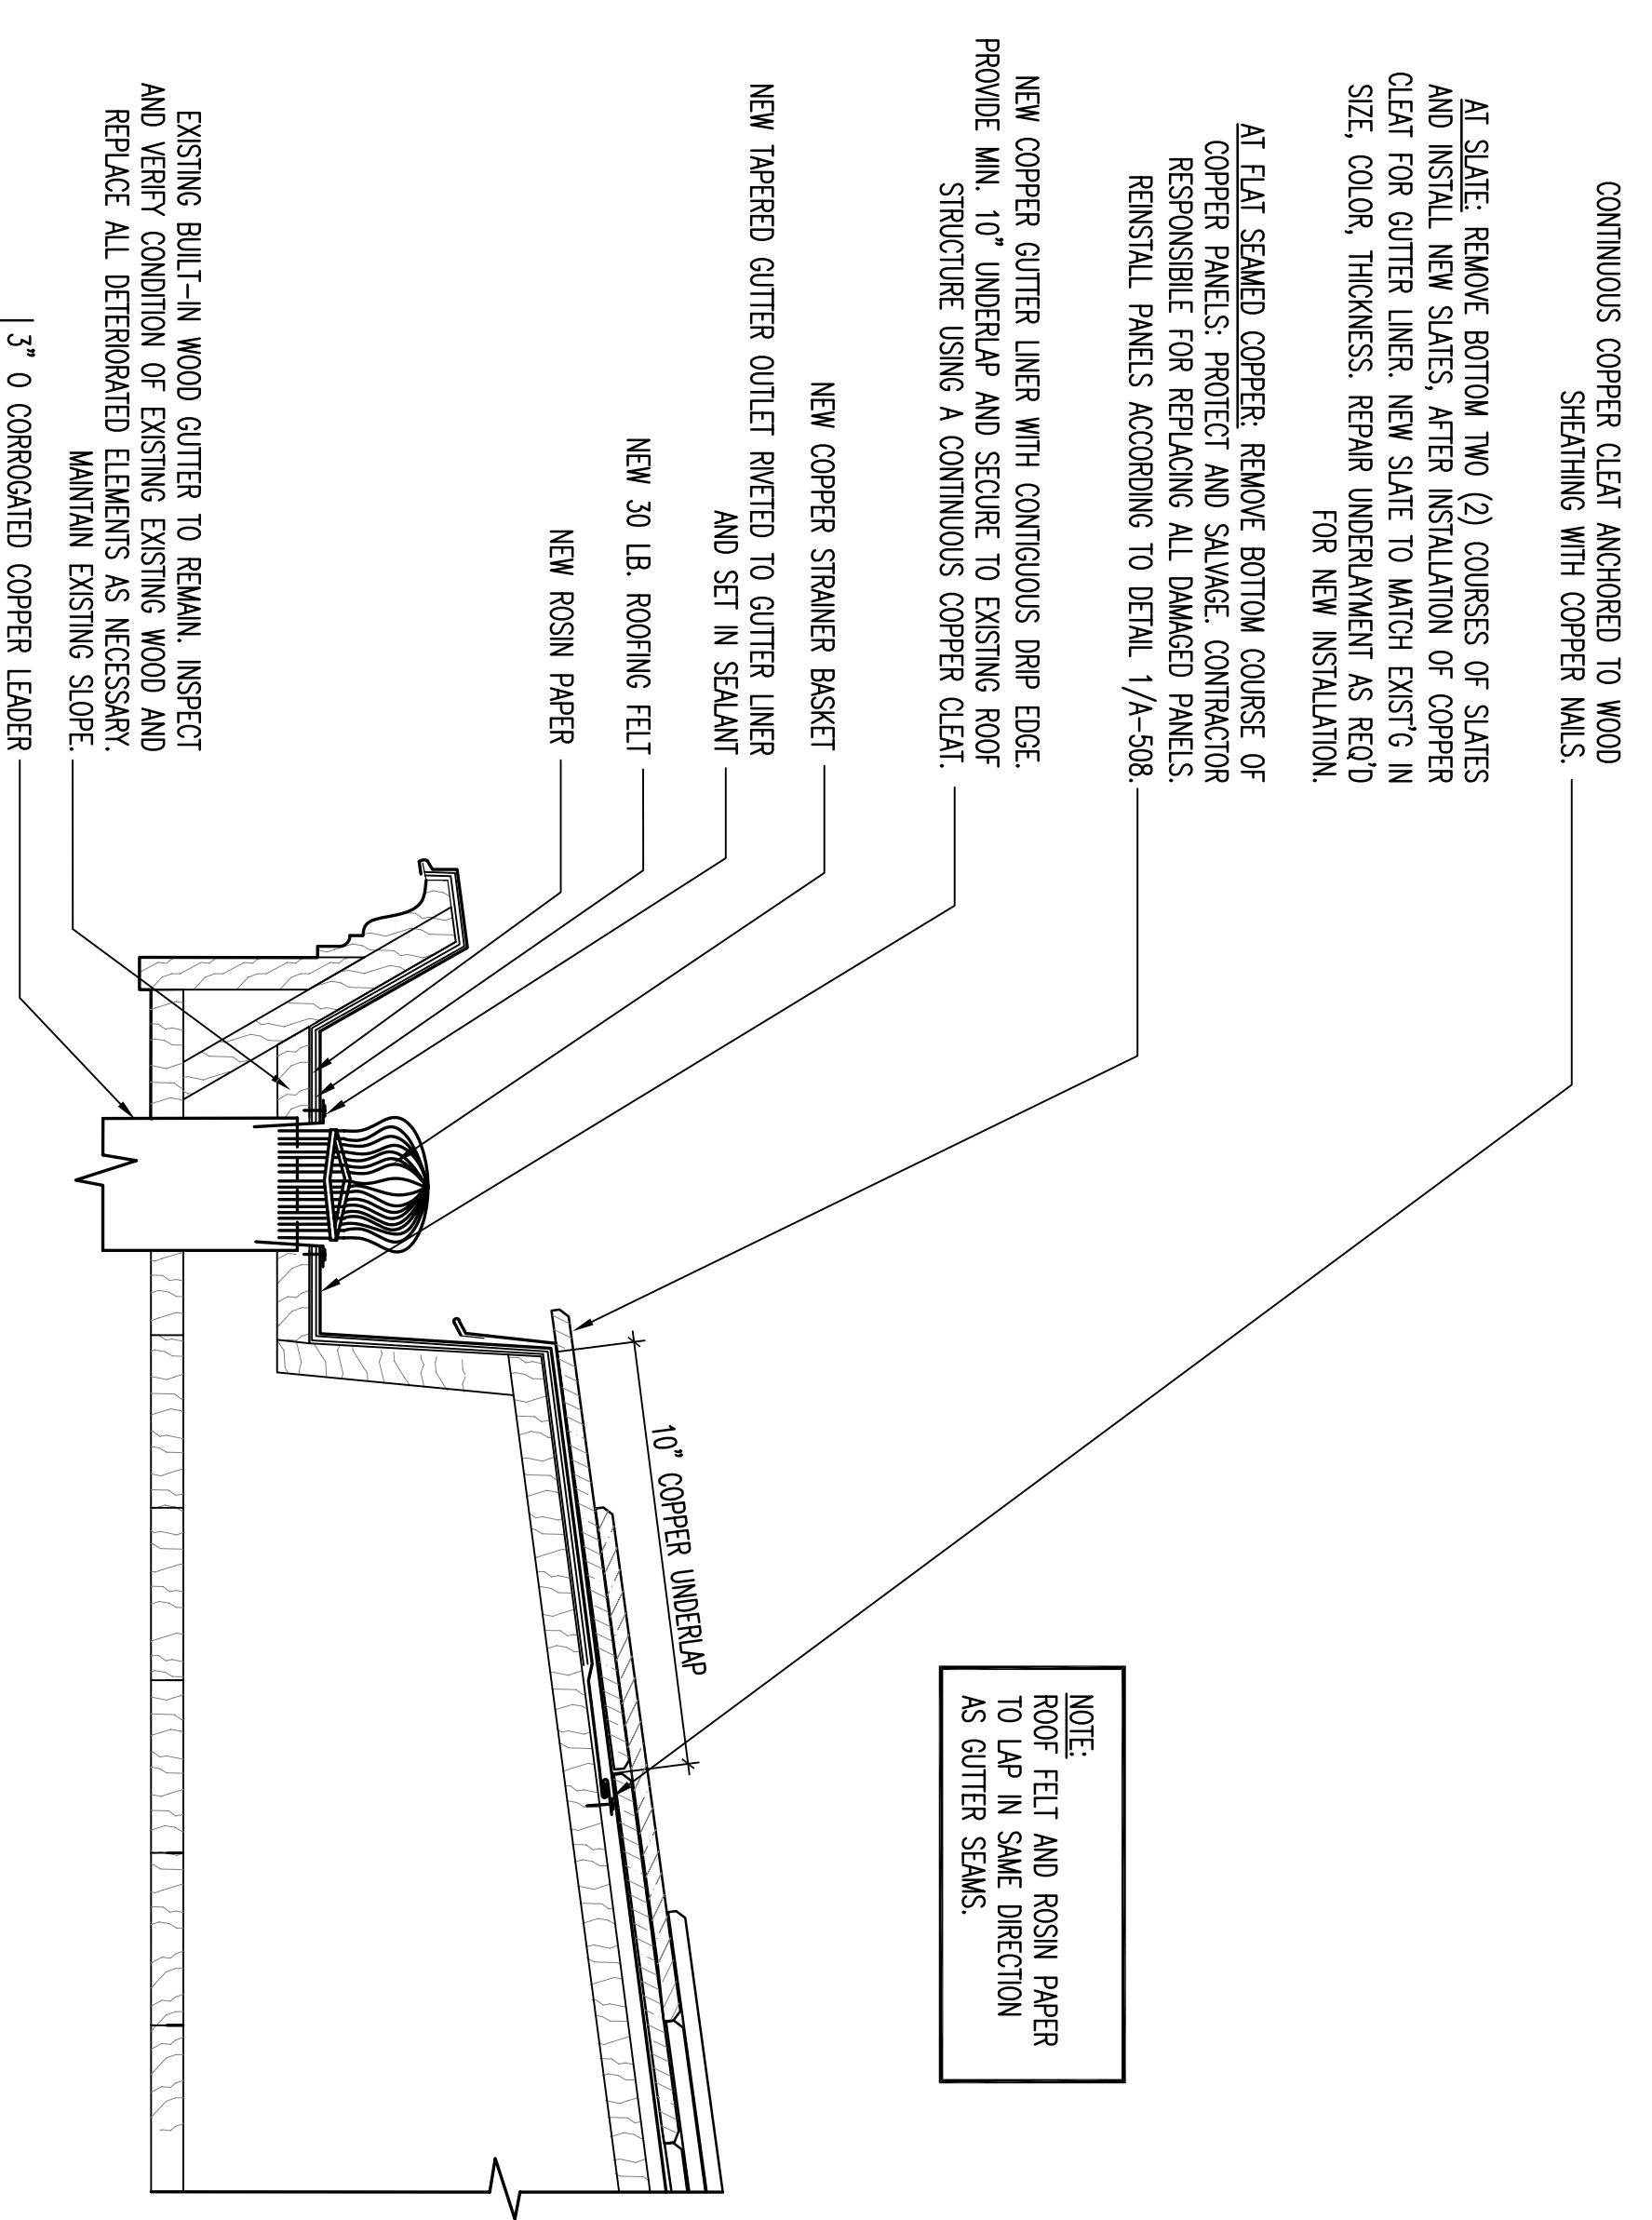

1 FL 04/SM 02: COPPER GUTTER LINER REPLACEMENT
 3" = 1'-0"

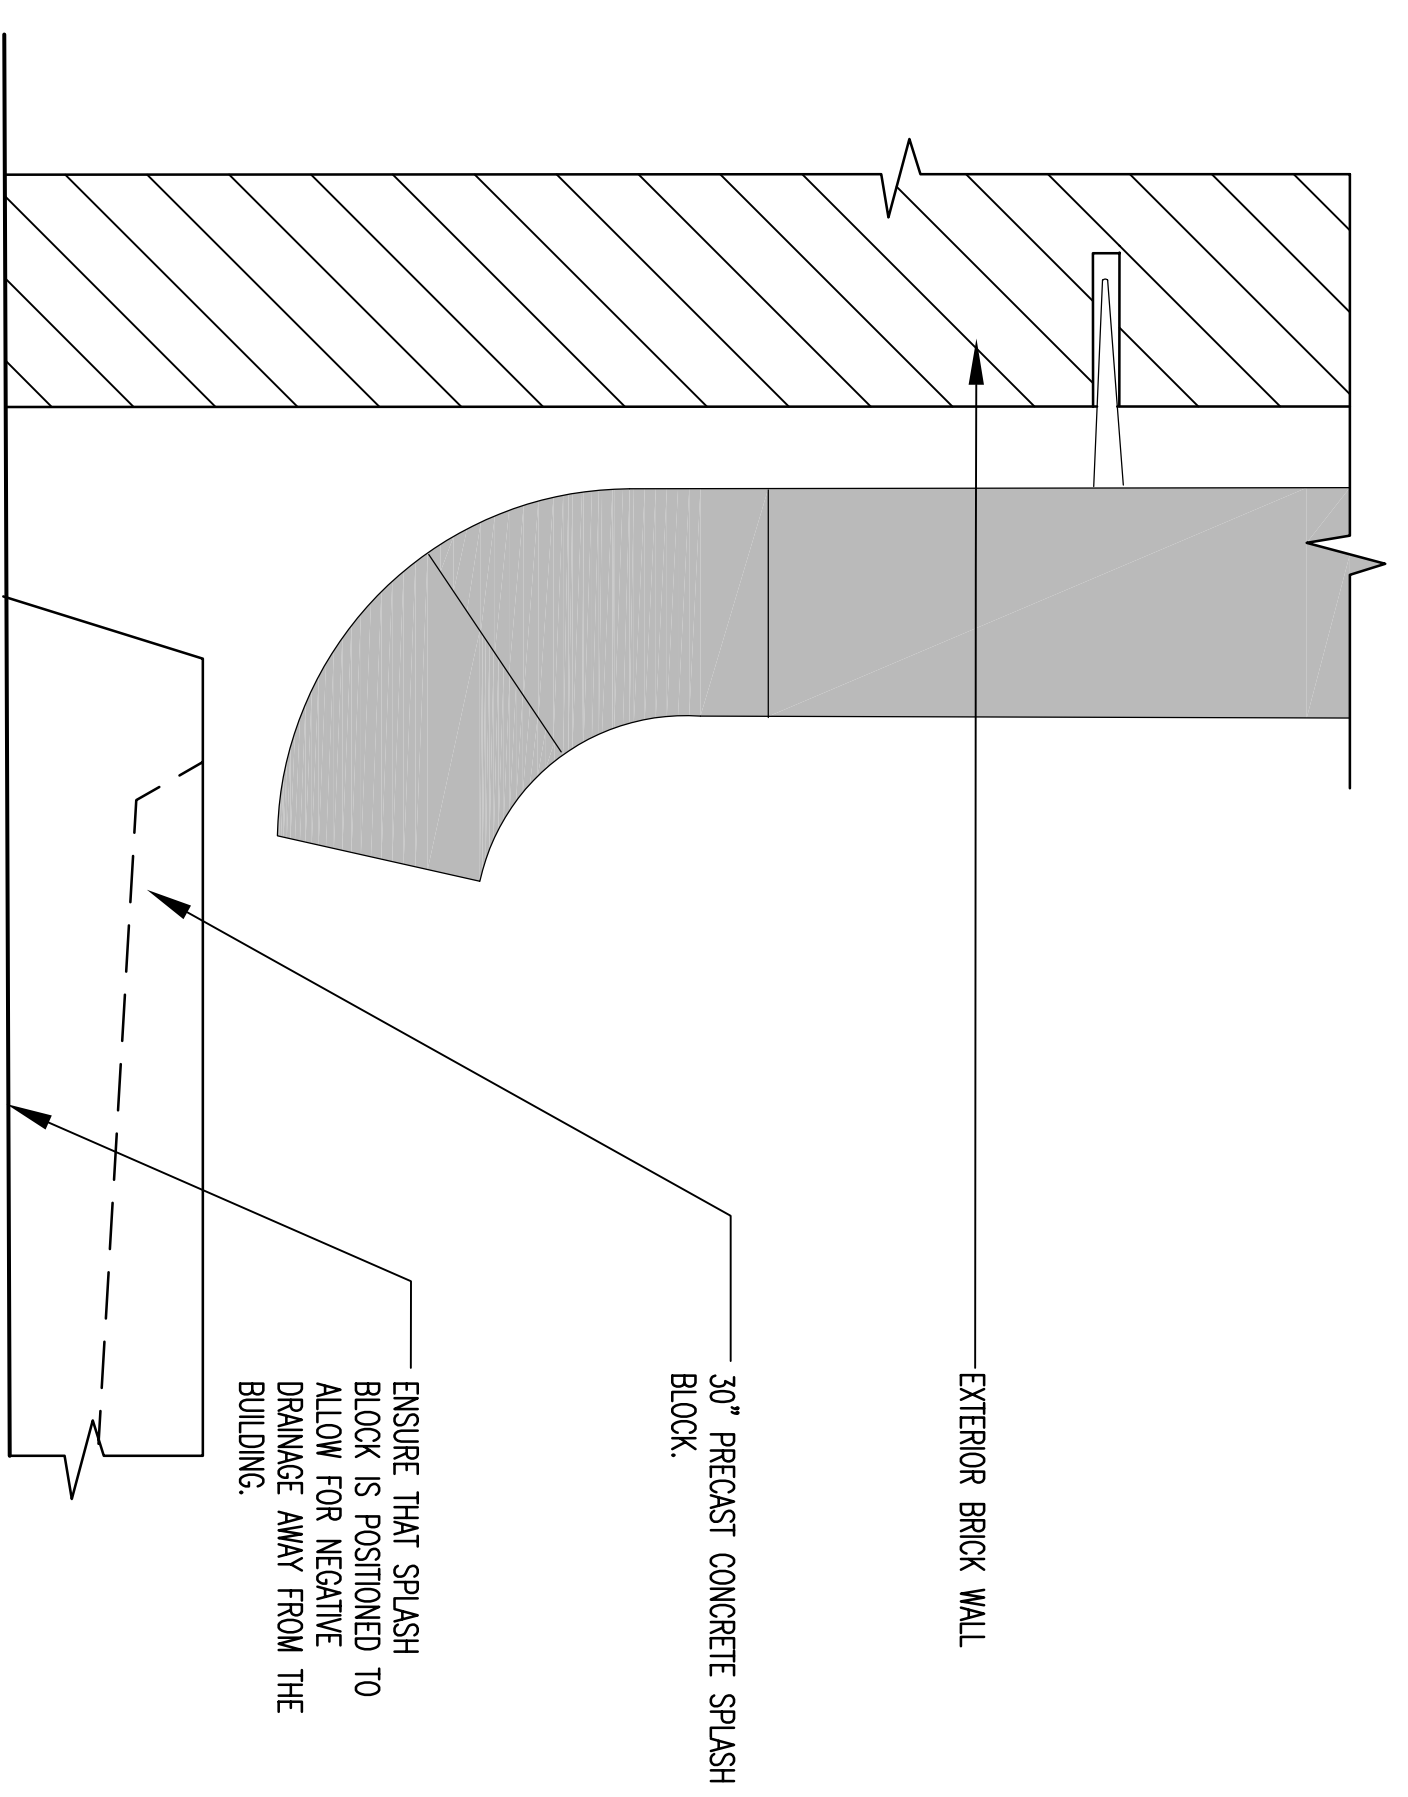

2 FL 05/WD 07: REPLACE FASCIA AND GUTTER LINER @ SOUTH PORTICO
 3" = 1'-0"

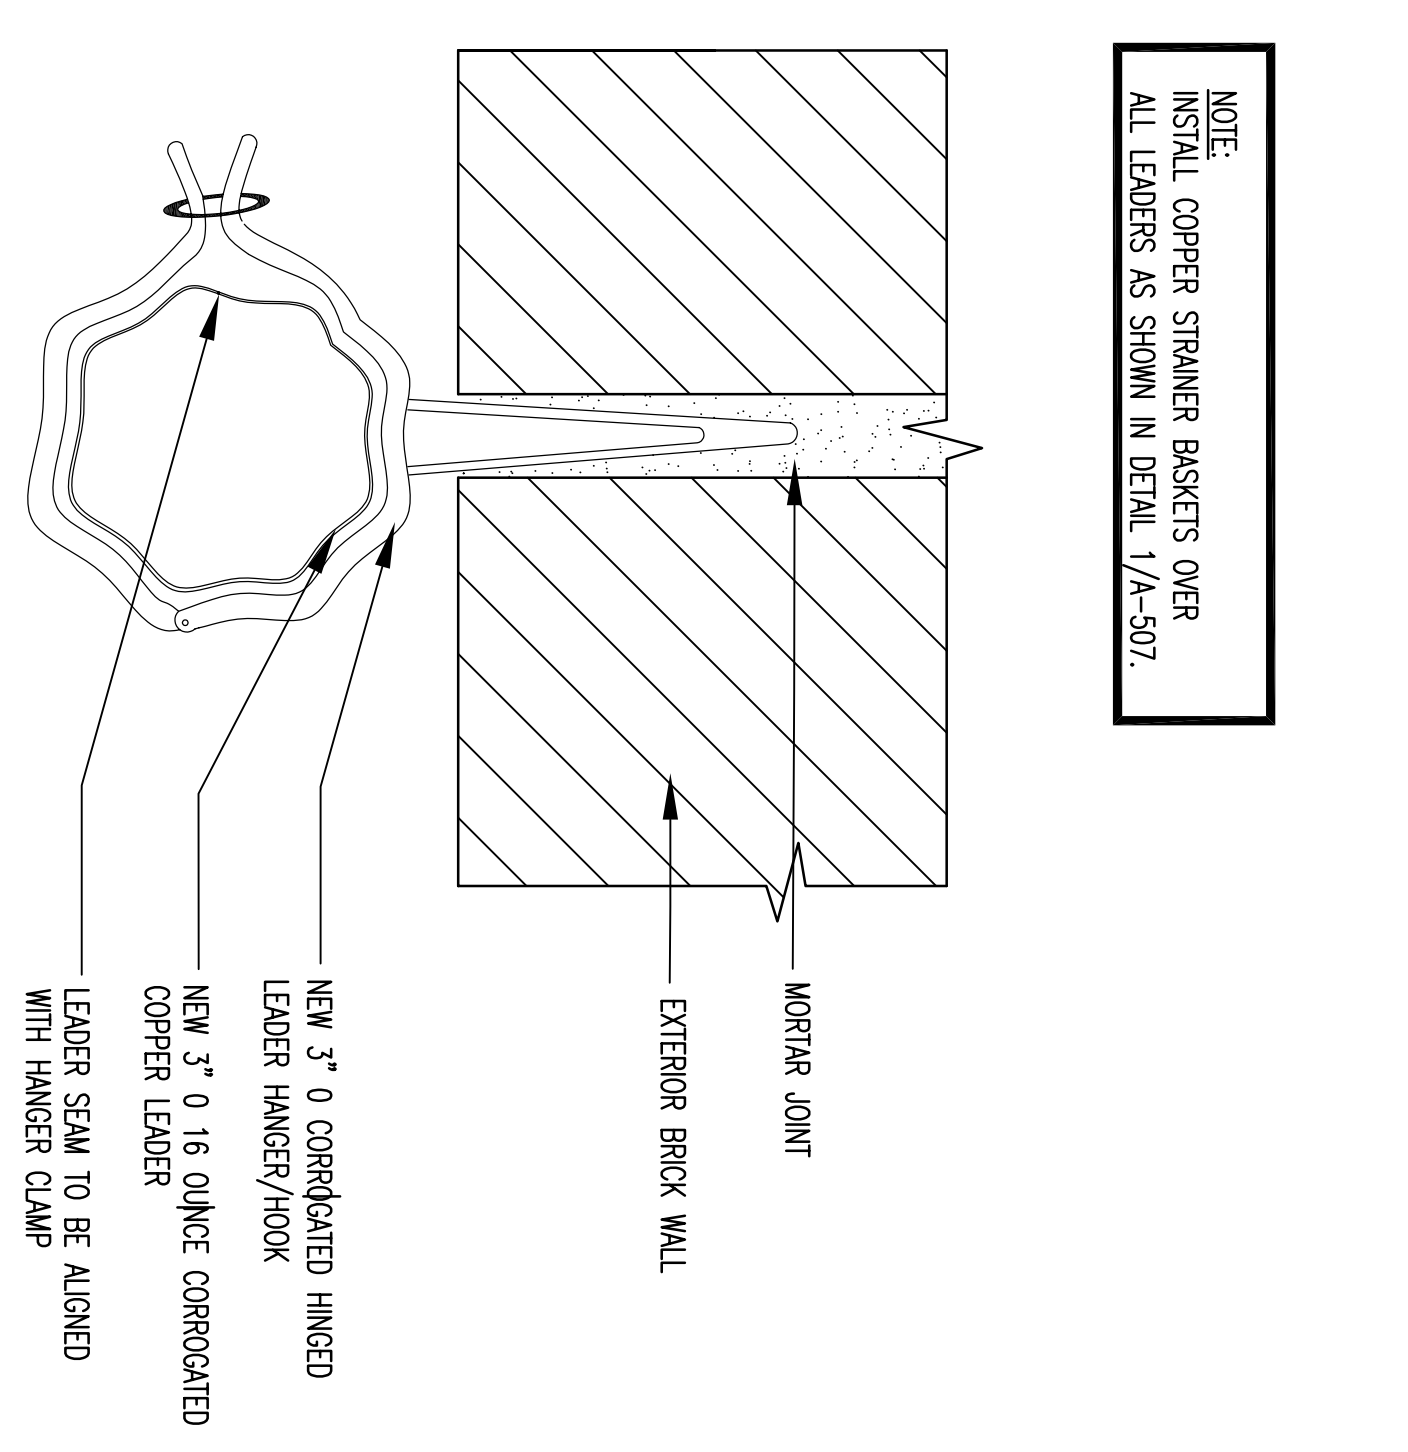

NOTE:
 INSTALL COPPER STRAINER BASKETS OVER ALL LEADERS AS SHOWN IN DETAIL 1/A-507.

3 SM 01/RO 05: NEW COPPER RAINWATER LEADER AND SPLASHBLOCK
 3" = 1'-0"

BRACING TITLE:
Details - Flashing

DRAWN BY:
 AS NOTED

SCALE:
 AS NOTED

DATE:
 02/13/09

DRAWING NO:
A-507

DO NOT SCALE DRAWING