


← CALIFORNIA AVENUE →

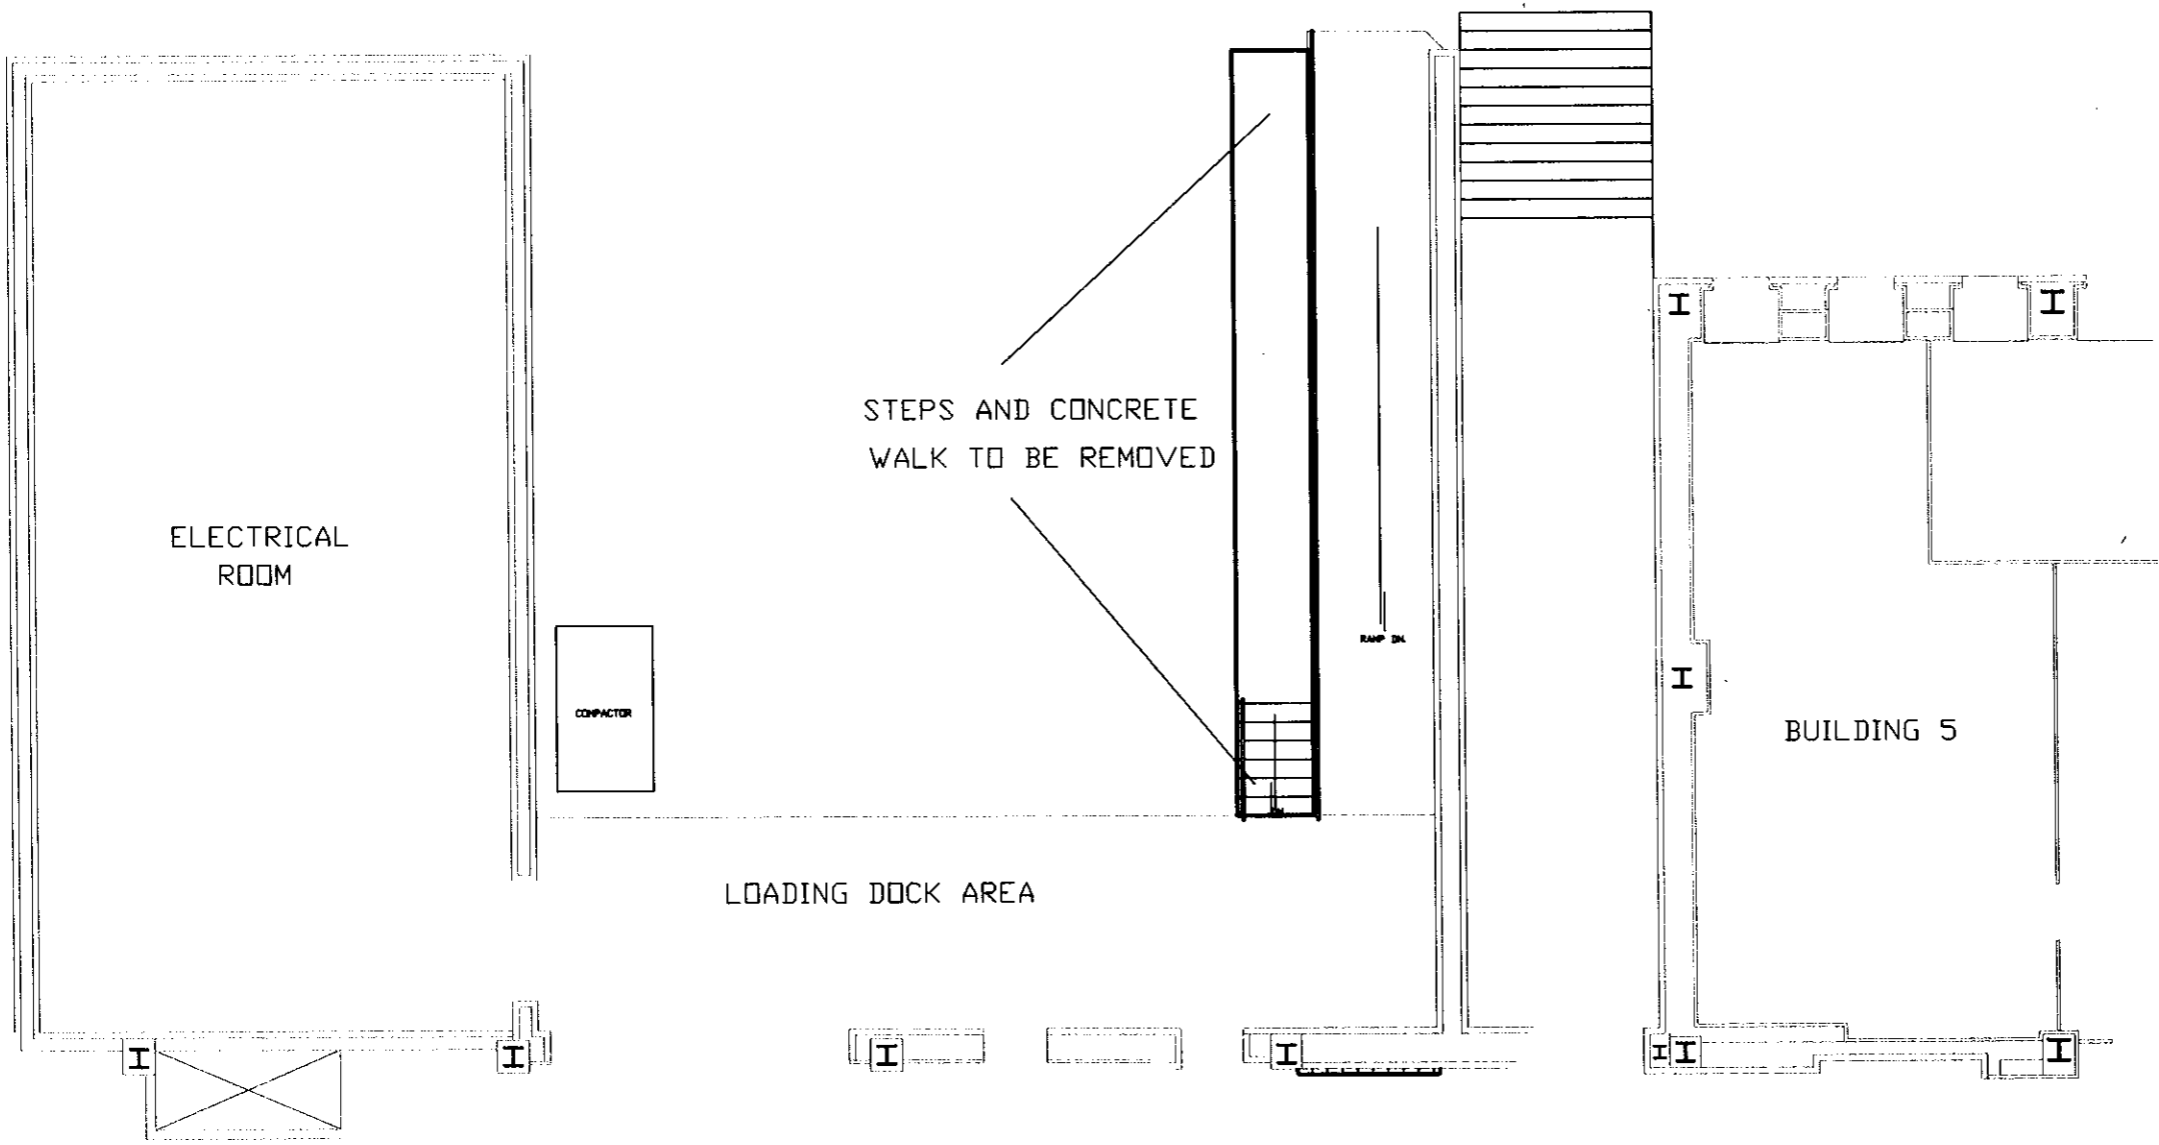

STATE OF WEST VIRGINIA			
DEPARTMENT OF ADMINISTRATION		DIVISION OF GENERAL SERVICES	
CHARLESTON, WEST VIRGINIA			
LOCATION WEST VIRGINIA STATE CAPITOL			
BUILDING BUILDING 6			
PROJECT STEP / WALK & DOCK RENOV.			
DRAWING TITLE DOCK RENOVATIONS		DRAWING NO. SD1	
DRAWN BY dji	SCALE NONE	DATE 2-19-09	