


DATE	
BY	
FINAL SURVEY	
FOR THE	
NOTE BOOK	
NO.	

DATE	
BY	
ORIGINAL SURVEY	
FOR THE	
NOTE BOOK	
NO.	

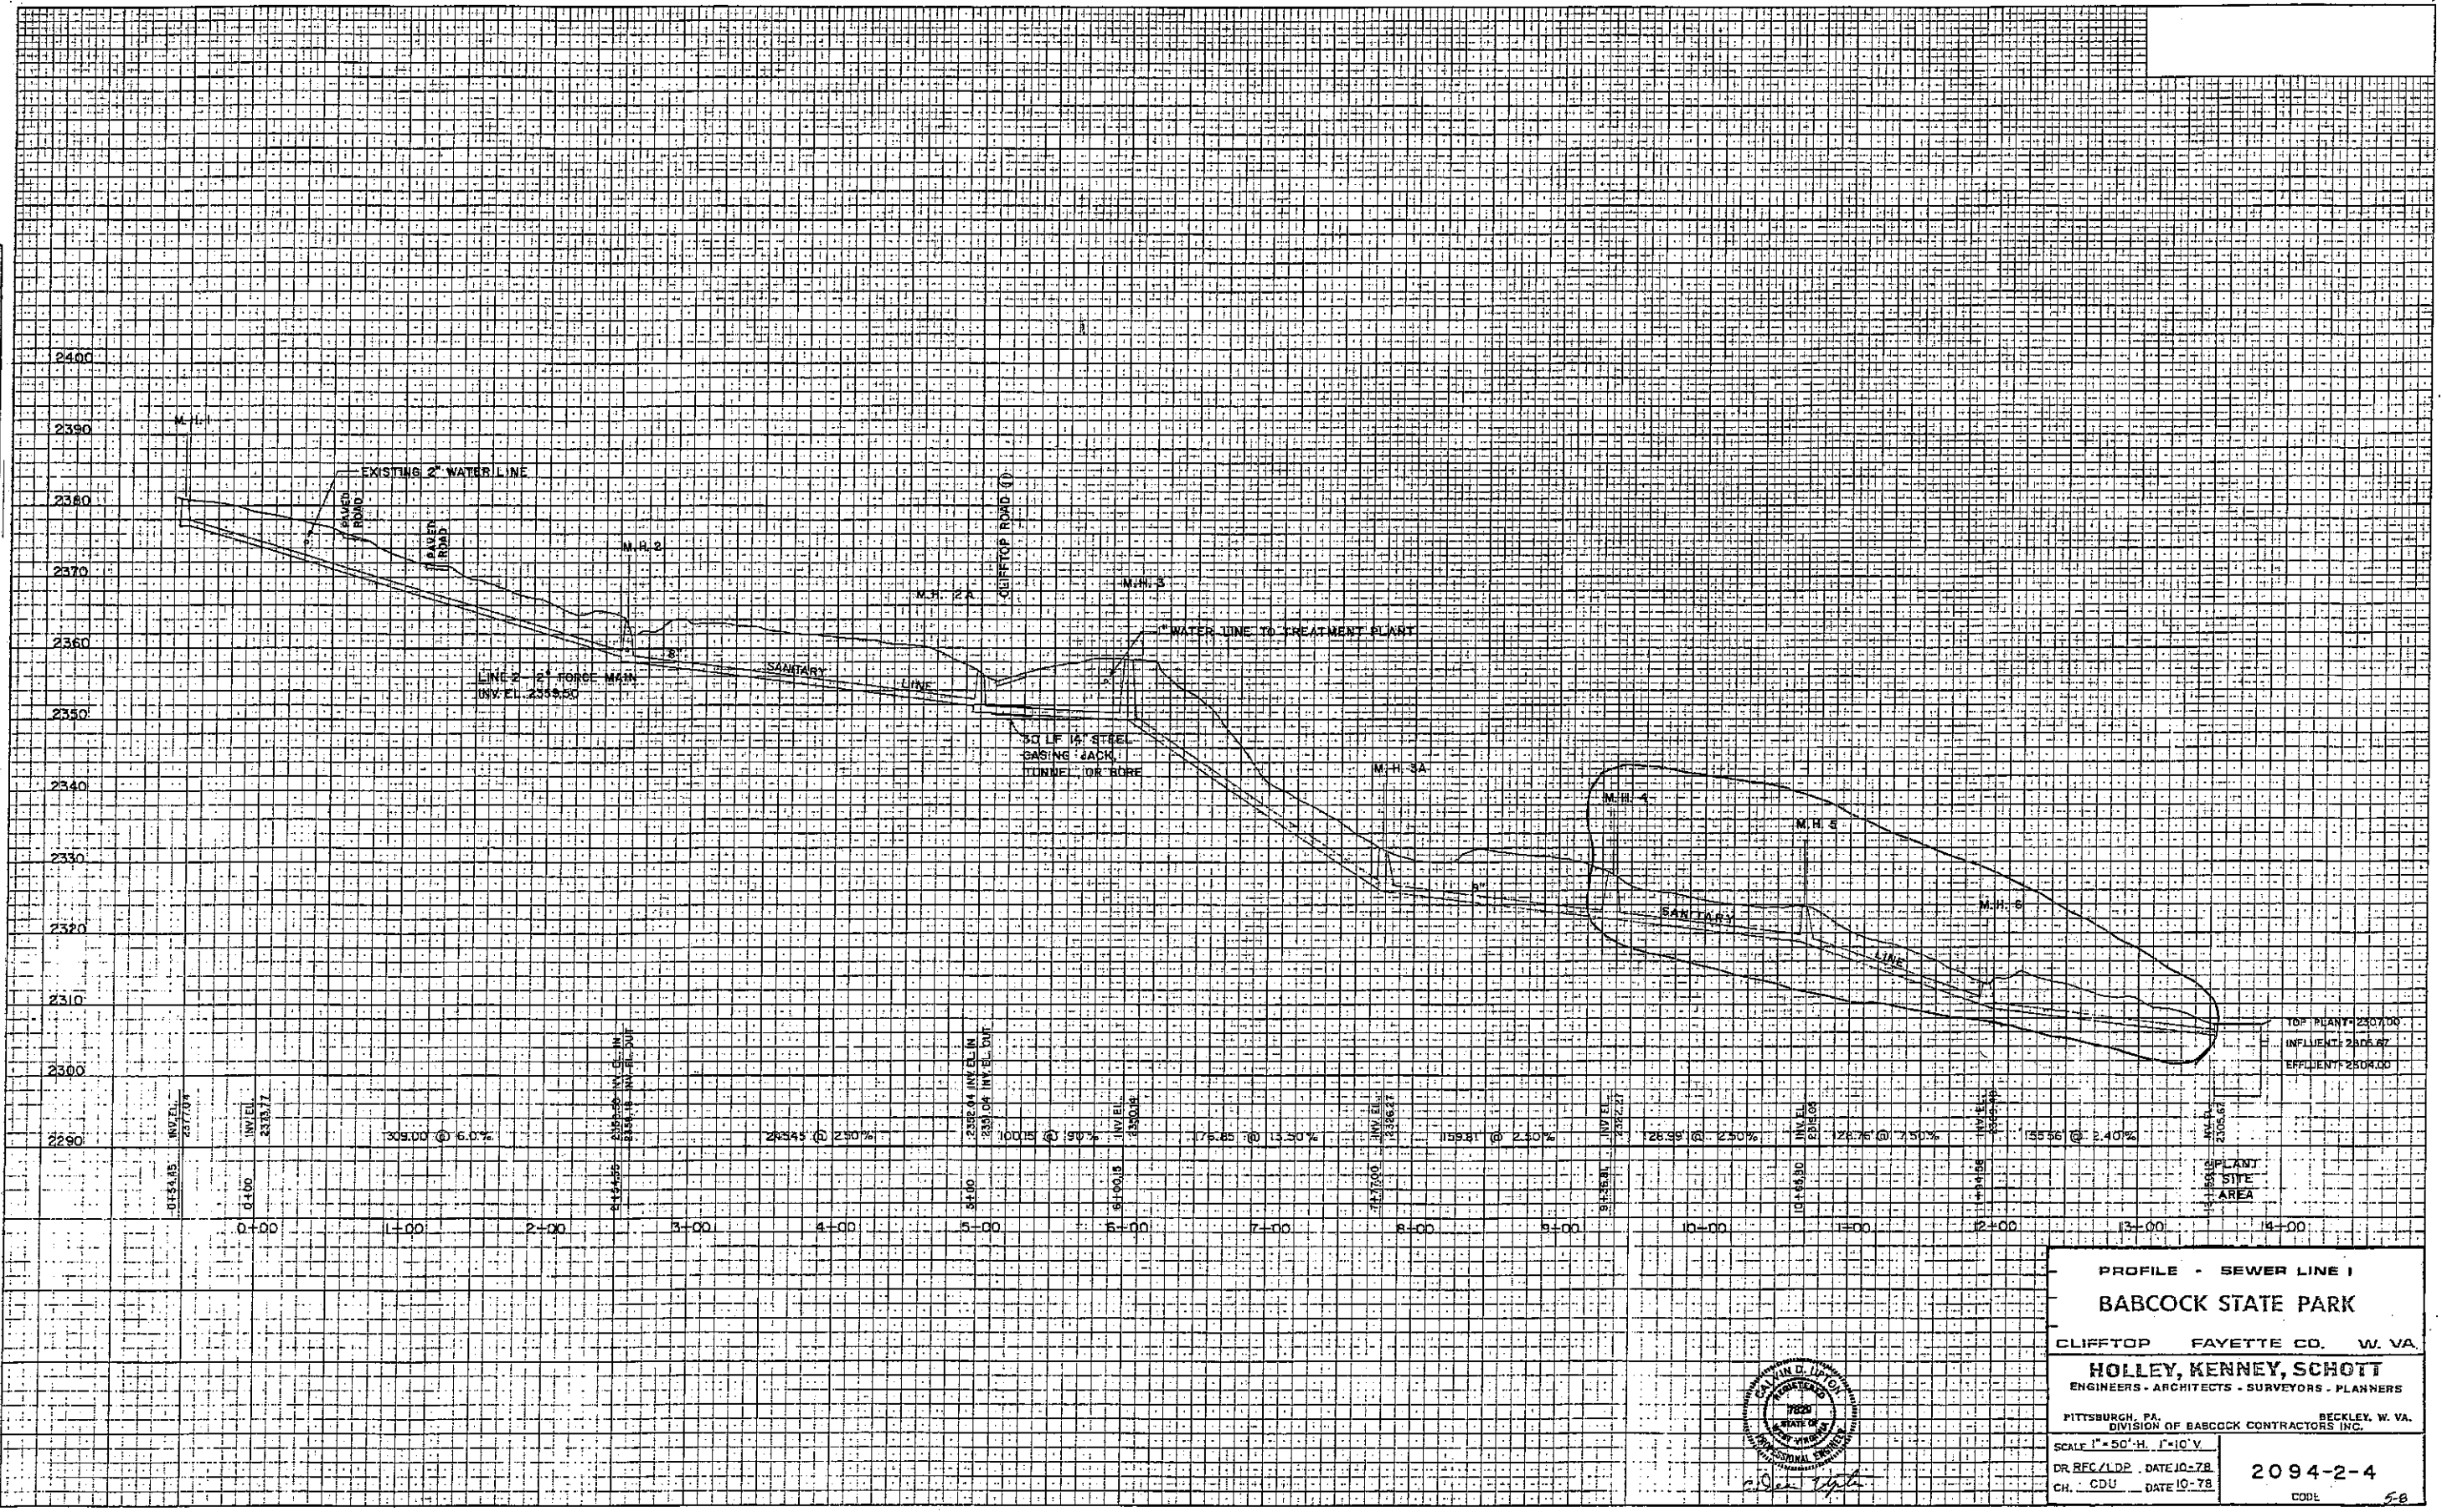

**PROFILE - SEWER LINE 1**  
**BABCOCK STATE PARK**  
 CLIFFTOP FAYETTE CO. W. VA.  
**HOLLEY, KENNEY, SCHOTT**  
 ENGINEERS - ARCHITECTS - SURVEYORS - PLANNERS  
 PITTSBURGH, PA. BECKLEY, W. VA.  
 DIVISION OF BABCOCK CONTRACTORS INC.  
 SCALE 1"=50'H. 1"=10'V.  
 DR. REC/LDP DATE 10-78  
 CH. CDU DATE 10-78  
**2094-2-4**  
 CODE 5-B

