


NOTE: All dimensions are approximate and must be field verified.

(ATTACHMENT A)

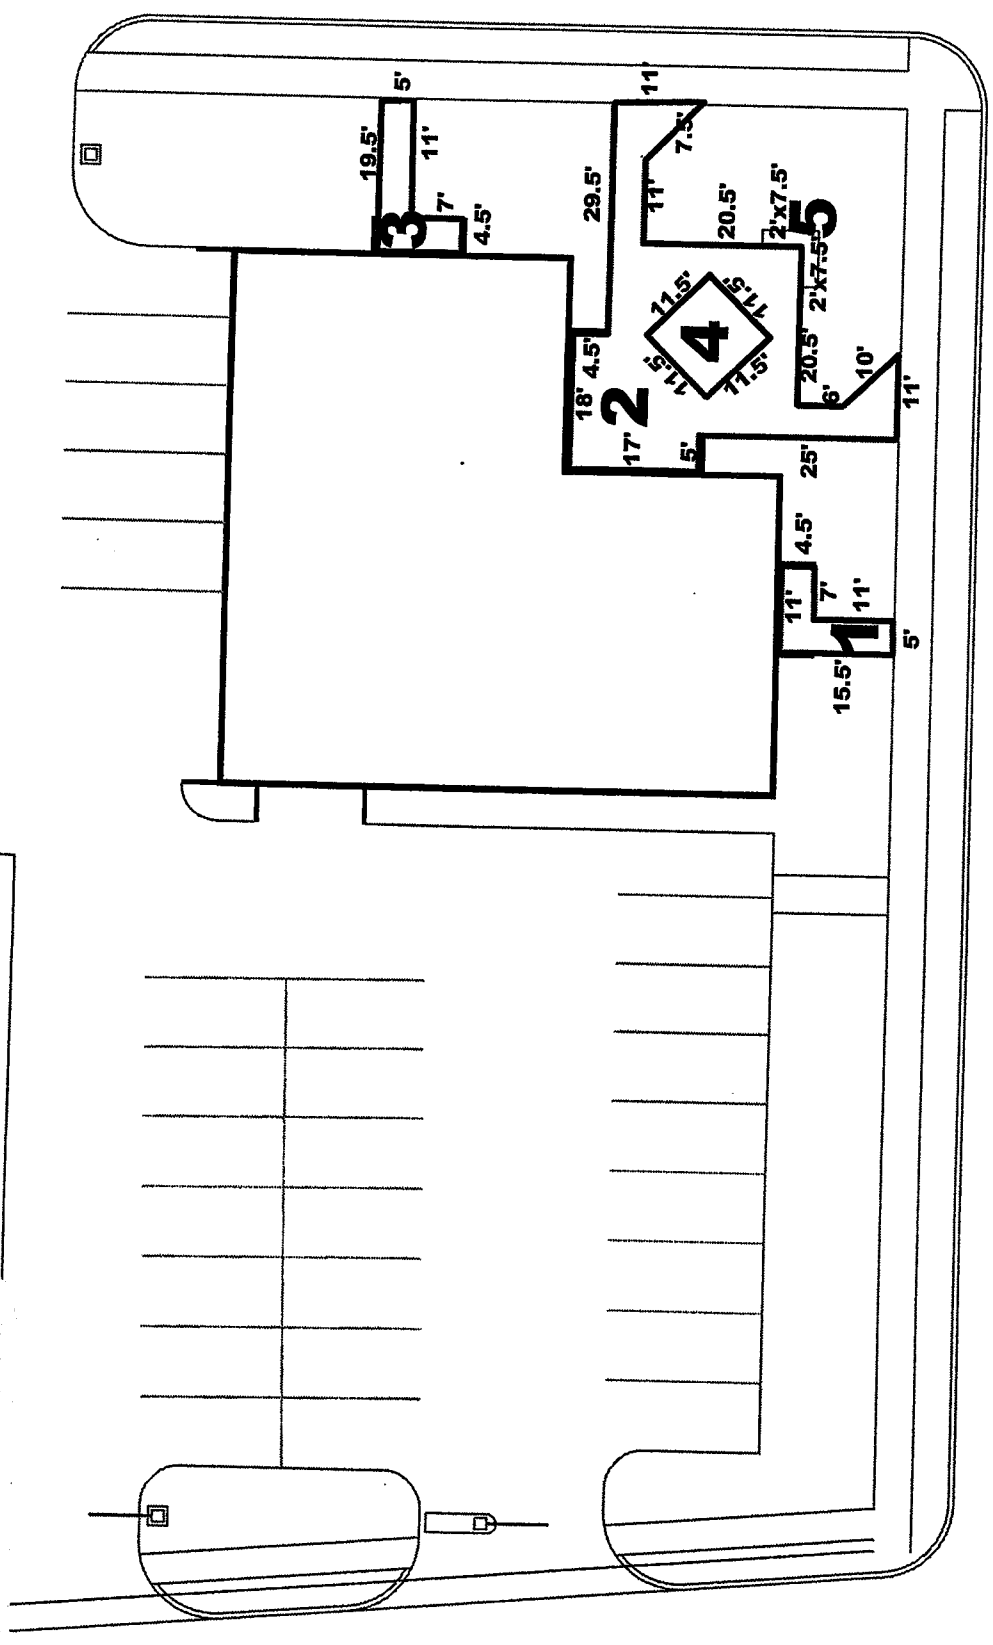

KEY

- 1 - 2 - 3 REPLACE PAVER WITH EXPOSED AGGREGATE
- 4 - FLOWER BED TO REMAIN
- 5 - OLD SIGN SLAB TO BE REMOVED

