


**(ATTACHMENT C)**

**Project area**

**Replace concrete sidewalks, curbs & 4 ADA transitions**  
**Sidewalk dimensions in feet: approximately 9.5' W x 295' L**

- NOTES:**
- 1 - Footage does not include curbs and ADA transitions. (see detail drawings for sidewalks, curbs and ADA transitions)
  - 2 - All finish concrete work to match existing.

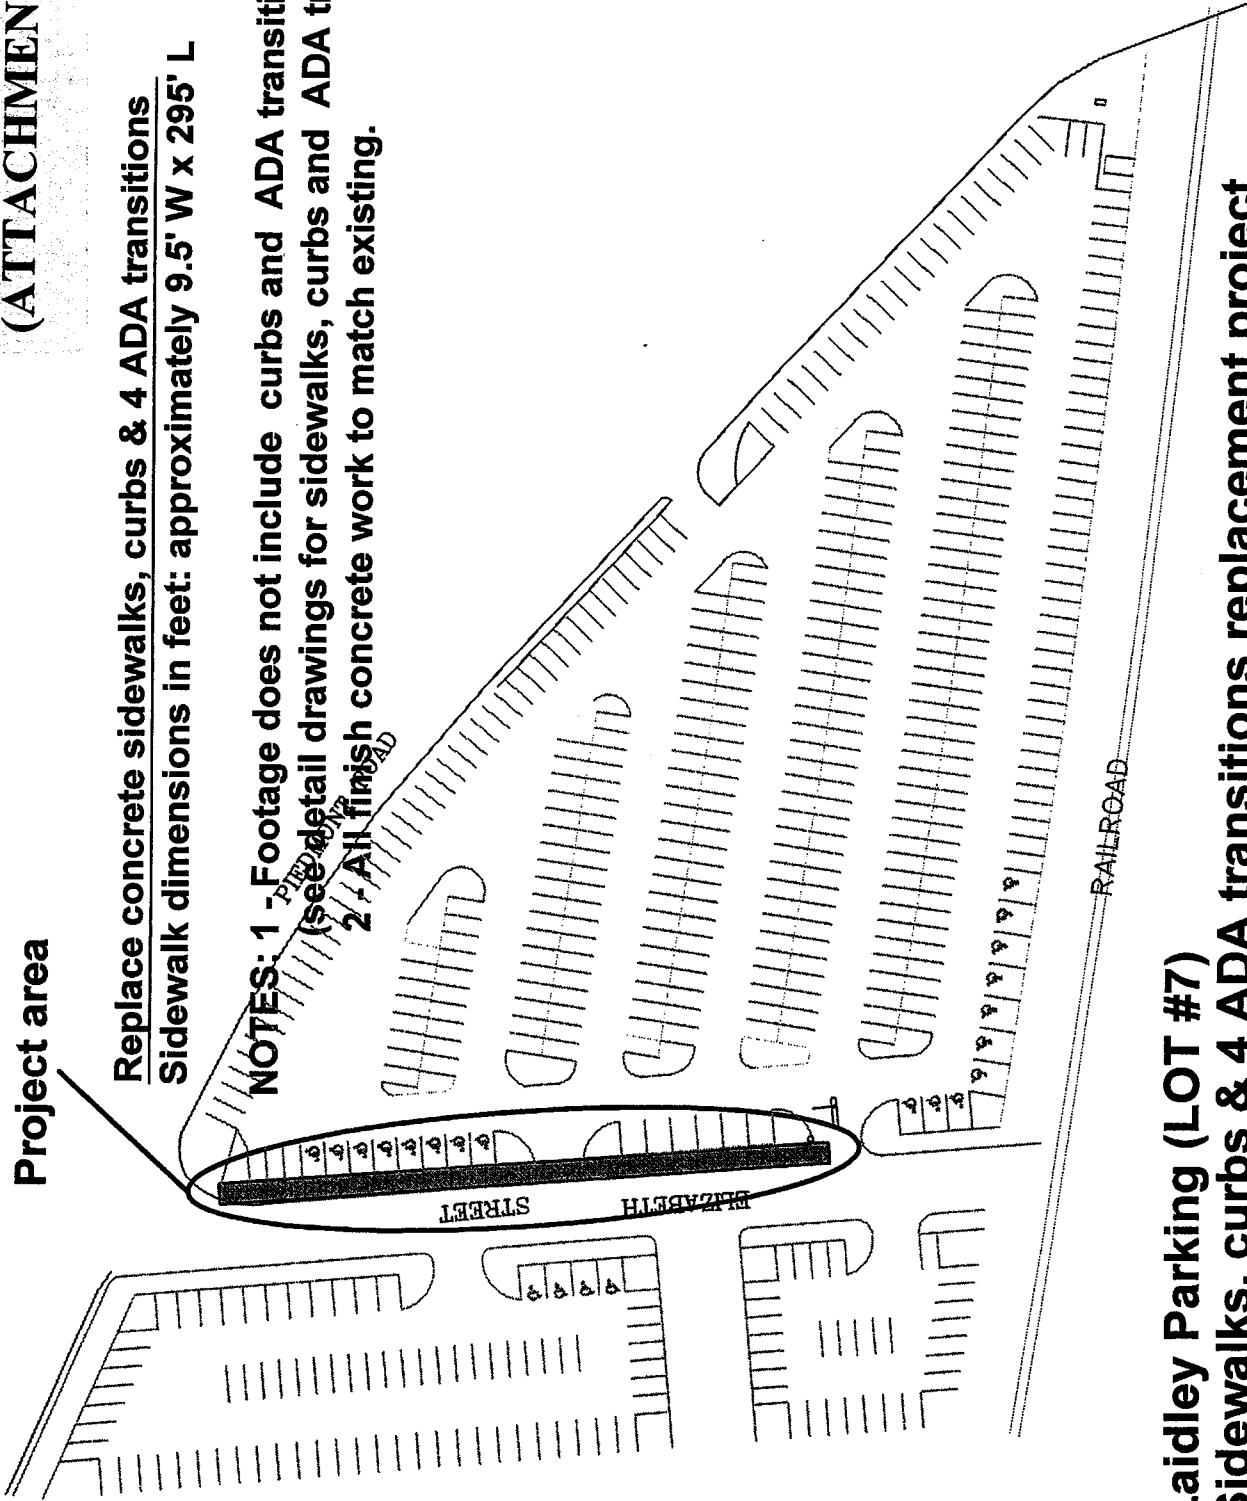

**Laidley Parking (LOT #7)  
Sidewalks, curbs & 4 ADA transitions replacement project**

**(NO SCALE - Bidders to field verify any provided project dimensions.)**