


# Secondary Power Feed for Building # 11

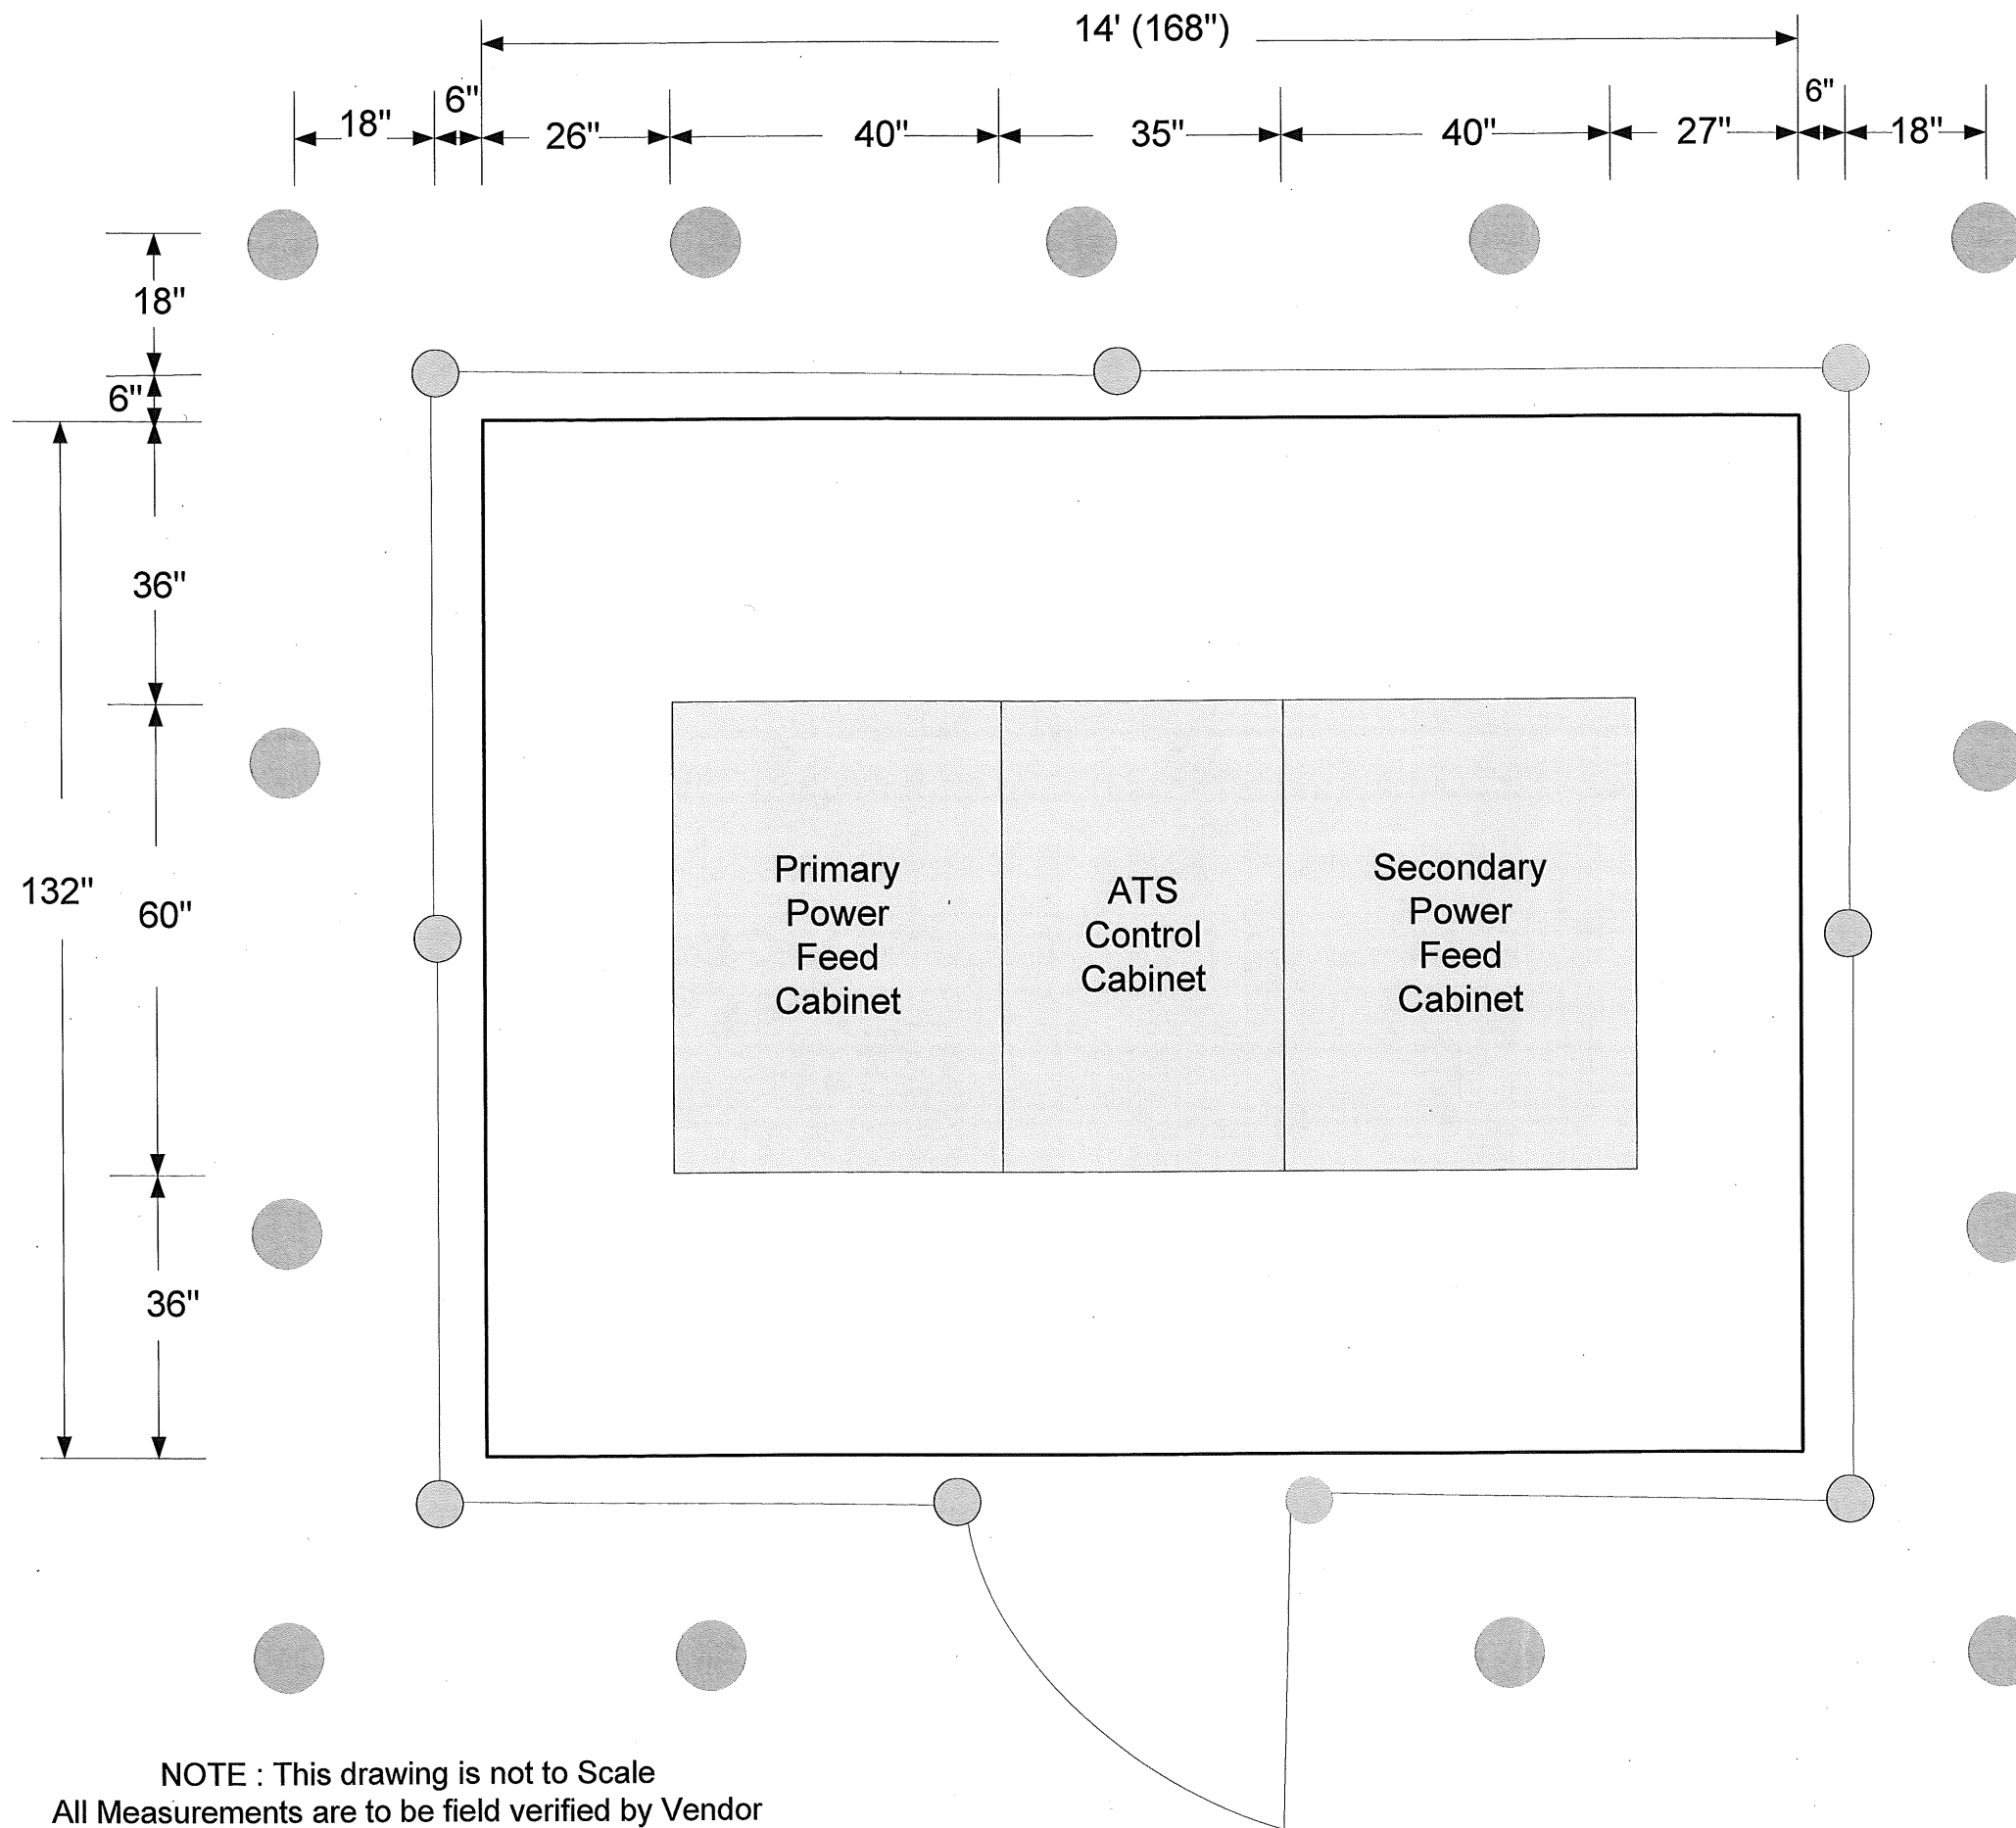

## FENCING GENERAL NOTES

- Post -2.5 inch Heavyweight Galvanized.
- Chain-link Fabric - 72" # 9 gage Commercial Galvanized .
- Gate - 36" Chain-link Galvanized Heavyweight Commercial.
- Top - 3 strands of heavyweight galvanized barbed wire 6" apart.
- All fencing to have both top and bottom rails.
- Fencing to be 6" from concrete pad.

## BUMPER POST NOTES

- 6" Steel Galvanized post
- Post to be installed in concrete 36" below ground level
- All post are to be concrete filled
- All Bumper post are to be located 18" from Fence

NOTE : This drawing is not to Scale  
All Measurements are to be field verified by Vendor