


Secondary Power Feed for Building # 11

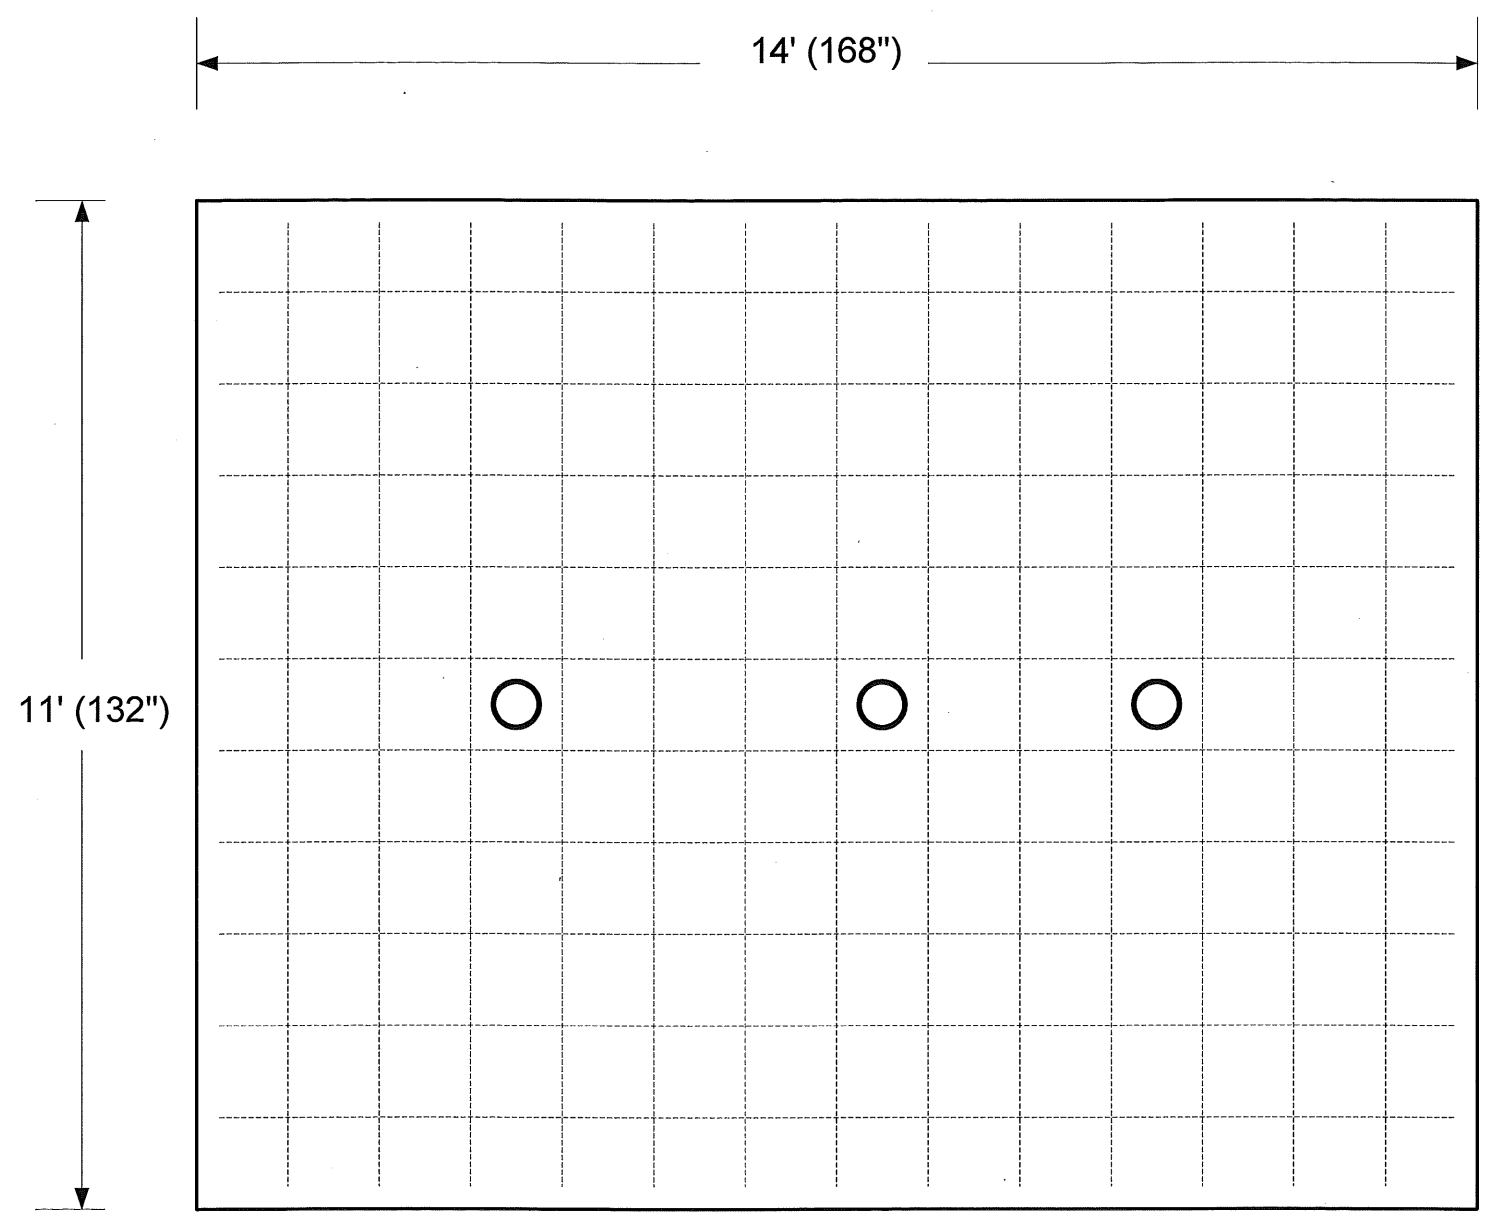

CONCRETE
PAD
LAYOUT

○ 4" Electrical Conduit

NOTE : This drawing is not to Scale
All Measurements are to be field verified by Vendor.

