


15' WROUGHT IRON FENCE

3 13/16" PICKET SPACING
2"x2" POST
1"x1 1/8" HORIZONTAL RAIL
5/8"x5/8" PICKETS

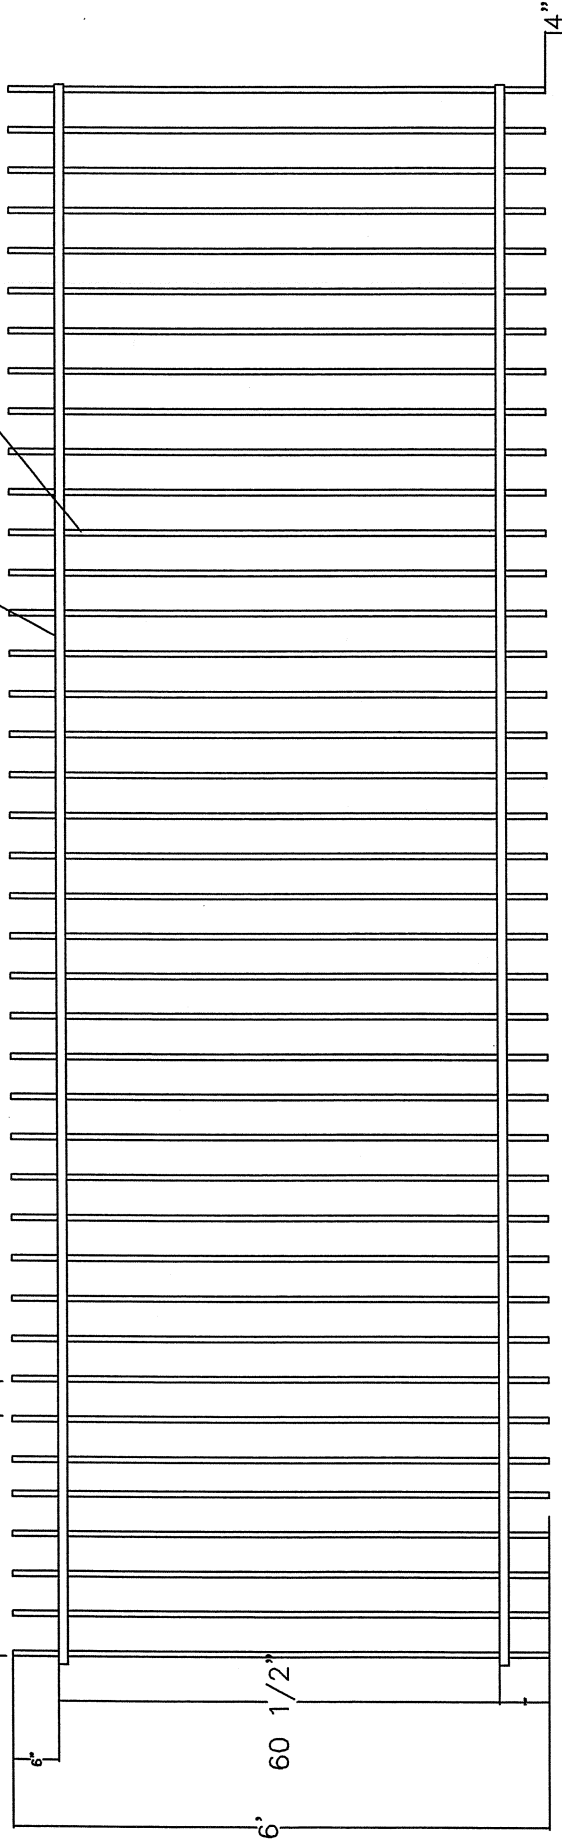

NOTES:

1. ALL FENCING IS TO BE BLACK WROUGHT IRON
2. STAINLESS STEEL CLIP ANGLE TO BE USED TO CONNECT WROUGHT IRON FENCE TO THE COLUMN.
3. ALL MEASUREMENTS MUST BE FIELD VERIFIED BY CONTRACTOR.

STATE OF WEST VIRGINIA	
DEPARTMENT OF TRANSPORTATION	OFFICE OF GENERAL SERVICES
CONTRACT NO. WEST TRAN-001	
WEST VIRGINIA STATE CAPITOL	
Capitol Complex Grounds	
R.D.G. 8 and 10 SECURITY FENCE	
WROUGHT IRON DETAIL	
BMG	NA
1B	