





GATE PLAN

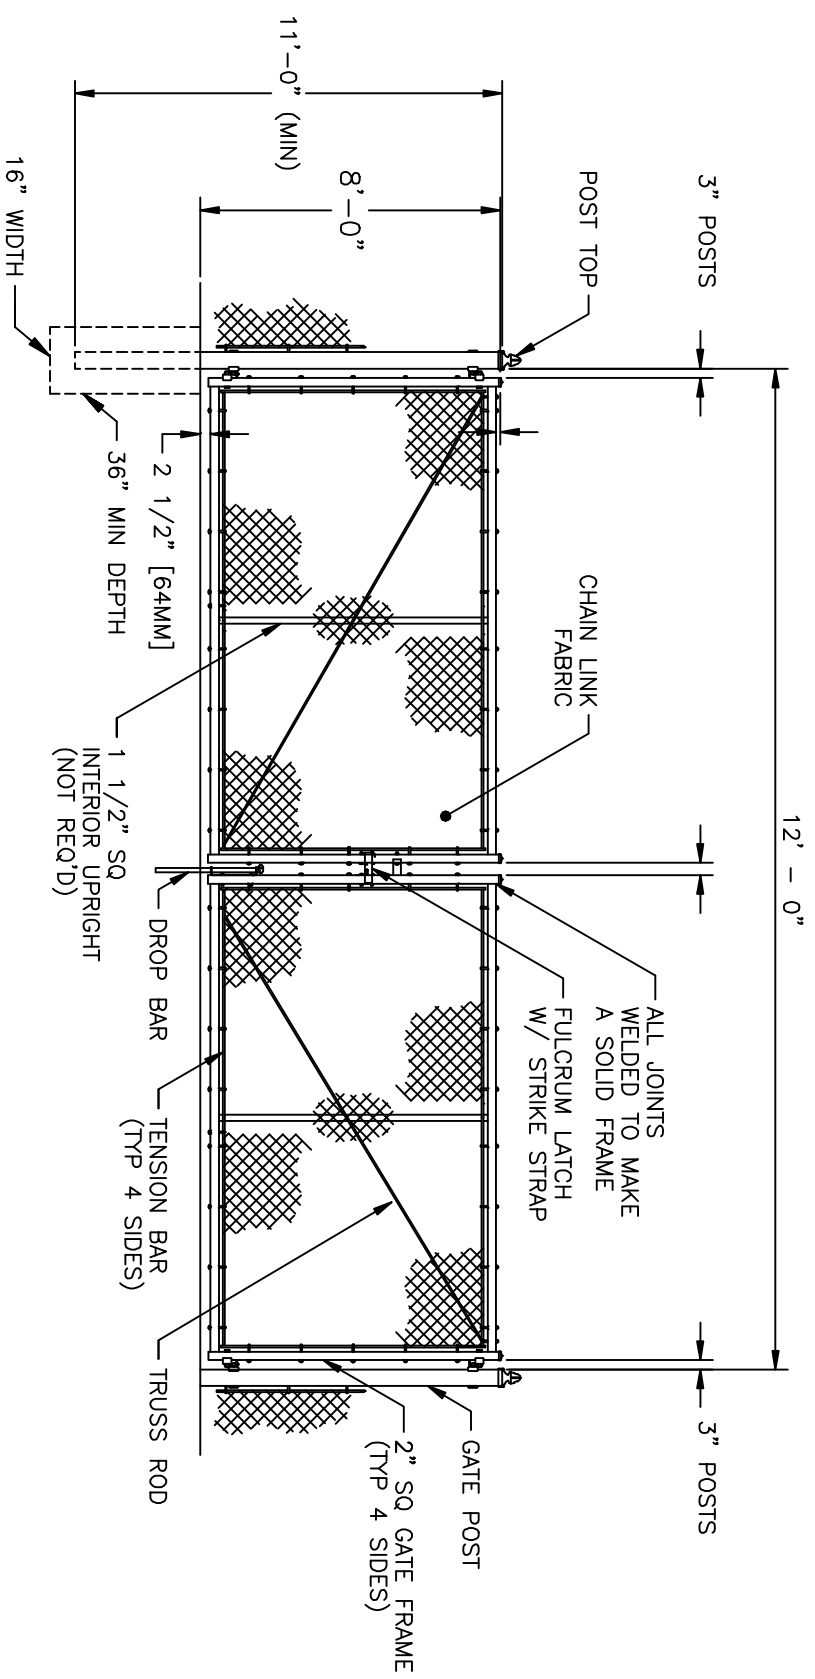

GATE ELEVATION

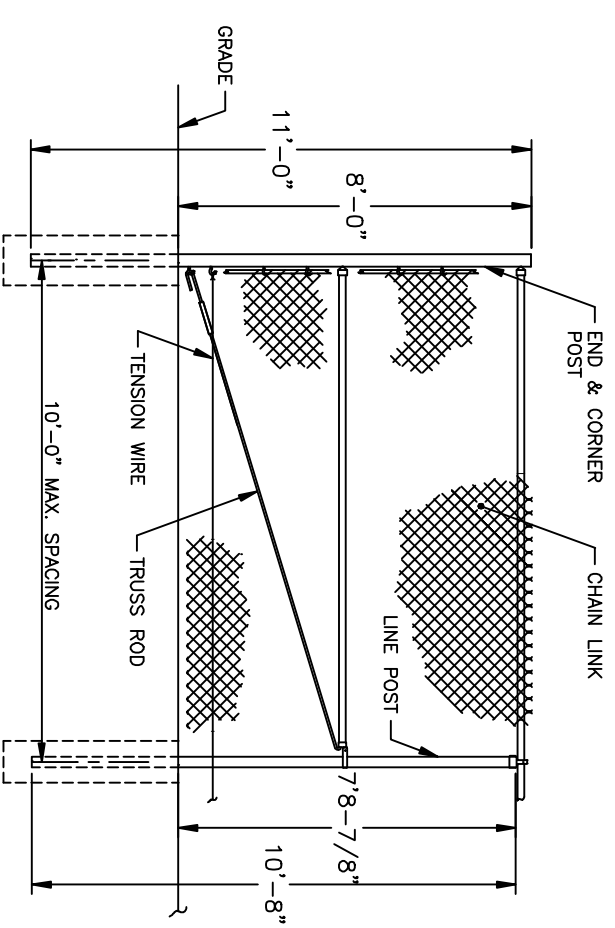

FENCE SECTION ELEVATION
WITH TOP RAIL & WITHOUT BARBED WIRE

Greenbrooke Building Fence

SK-2 Fence & Gate Detail

GSD 106445