
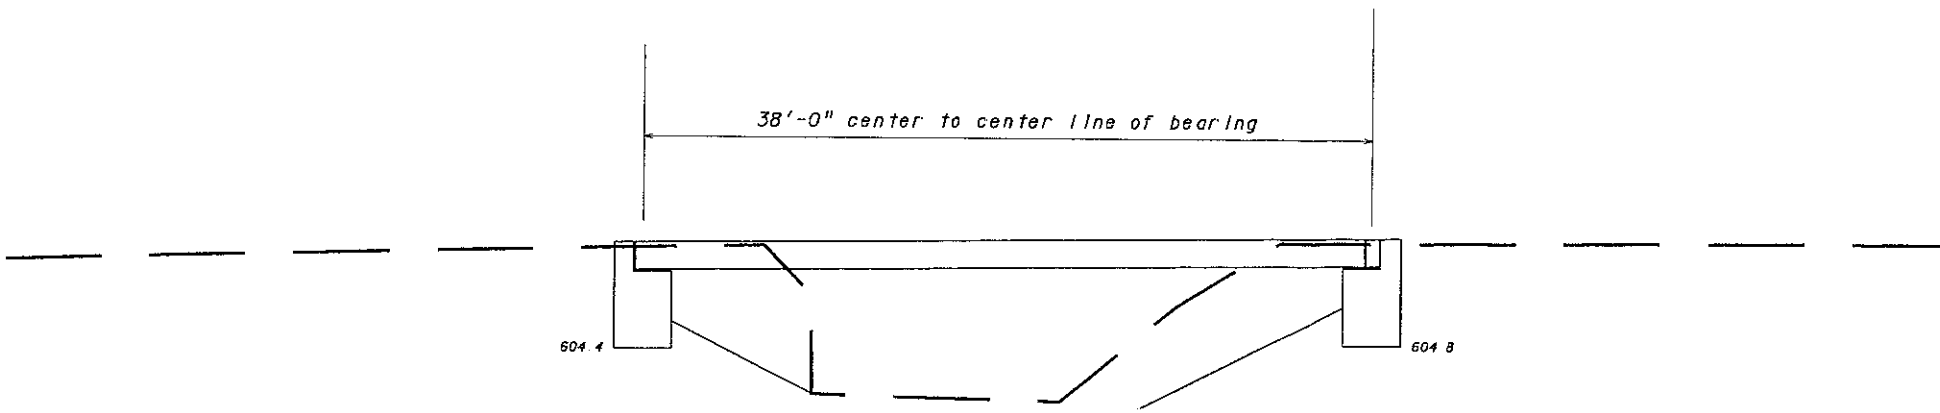
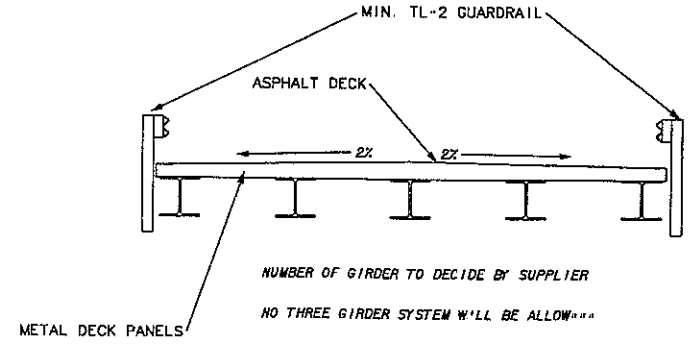
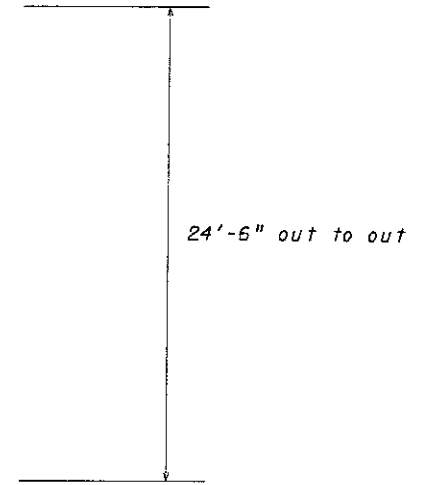


Public Roads Div.	State Dist. No.	State Project No.	Federal Project No.	Fiscal Year	County	Sheet No.	Total Sheets
W. V.	02	S306-24-0.01B	N/A	2010	CABELL		

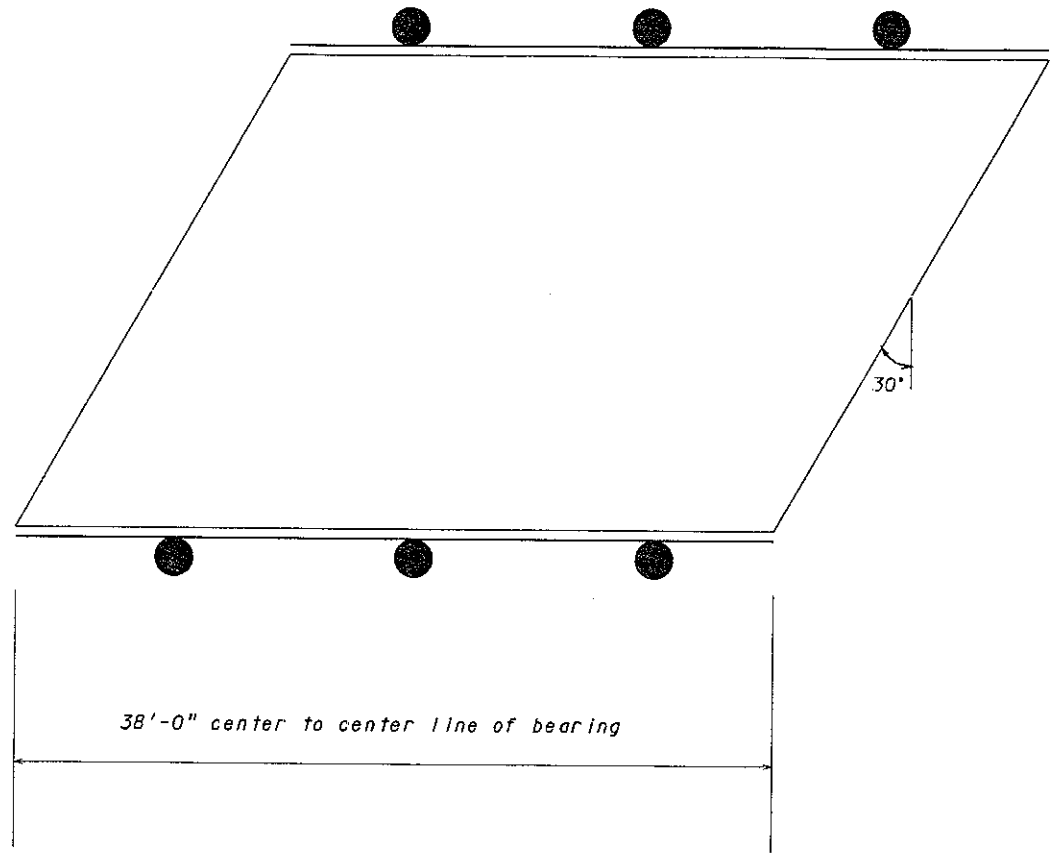

SCALE : 0 ft

REVISION NUMBER	SHEET NUMBER	REVISION	DATE	BY