


PROJECT No: 117451


DATE: 03-02-11

CAD FILE: ADDENDUM.DWG

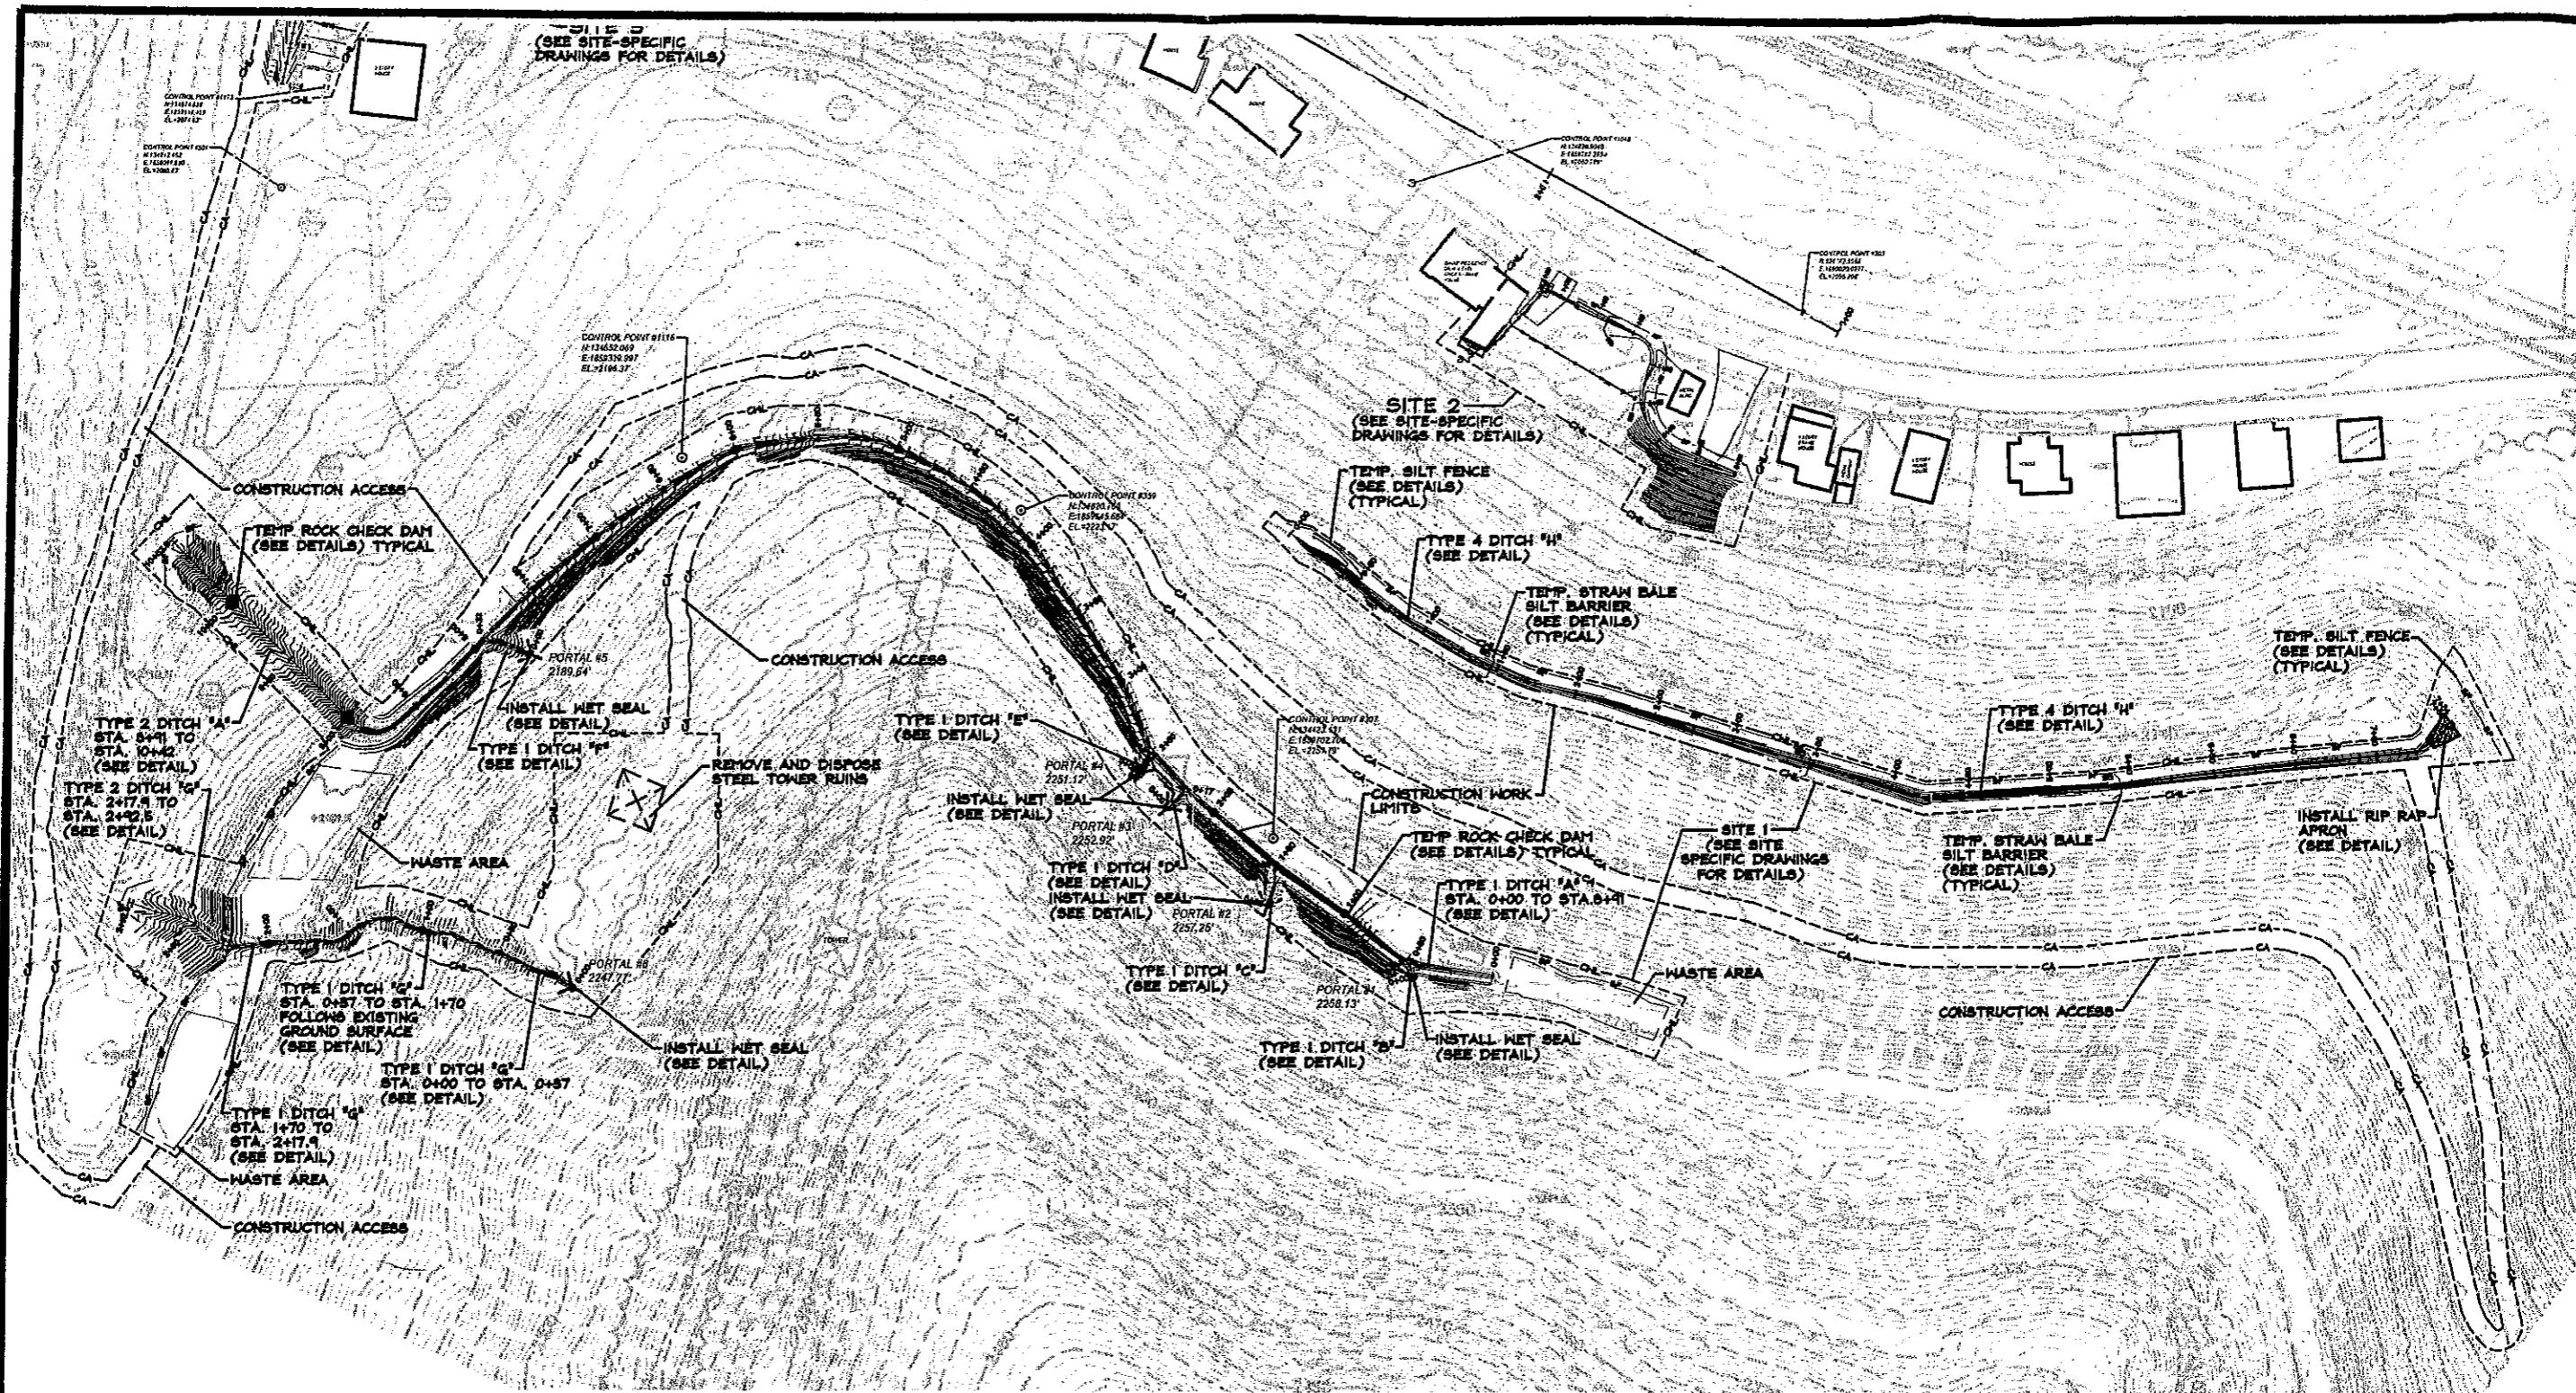

--- CWL --- CONSTRUCTION WORK LIMITS

--- CA --- CONSTRUCTION ACCESS

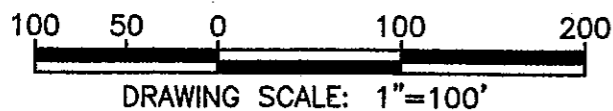

**RECLAMATION PLAN SITE 1**  
**REVISED ACCESS AND CONSTRUCTION LIMITS**  
 MAYBEURY (OAKLEY) LANDSLIDE  
 MAYBEURY, WEST VIRGINIA

Michael Baker Jr., Inc.  
 5088 West Washington Street  
 Charleston, West Virginia 25313

DRAWN: MP  
 CHECKED: PWF  
 SCALE: 1"=100'

ADDENDUM

1