



State of West Virginia
 Department of Administration
 Purchasing Division
 2019 Washington Street East
 Post Office Box 50130
 Charleston, WV 25305-0130

Request for Quotation

RFQ NUMBER
 DNR210246

PAGE
 1

ADDRESS CORRESPONDENCE TO ATTENTION OF:
 FRANK WHITTAKER
 304-558-2316

VENDOR

RFQ COPY
 TYPE NAME/ADDRESS HERE

SHIP TO

DIVISION OF NATURAL RESOURCES
 HAWKS NEST STATE PARK
 177 WEST MAIN STREET
 POST OFFICE BOX 857
 ANSTED, WV 25812 304-658-5196

DATE PRINTED	TERMS OF SALE	SHIP VIA	F.O.B.	FREIGHT TERMS
07/15/2010				

BID OPENING DATE: 07/27/2010 BID OPENING TIME 01:30PM

LINE	QUANTITY	UOP	CAT NO	ITEM NUMBER	UNIT PRICE	AMOUNT
***** ADDENDUM NO. 1 *****						
THIS ADDENDUM IS ISSUED TO PROVIDE THE ATTACHED MANDATORY PRE-BID SIGN IN SHEET AND TO ADD DRAWINGS SK-1 AND SK-2 TO THE REQUEST FOR QUOTATION.						
***** END ADDENDUM NO. 1 *****						
0001	1	LS		968-42		
ROOF STRUCTURAL REPAIR						

SEE REVERSE SIDE FOR TERMS AND CONDITIONS

SIGNATURE	TELEPHONE	DATE
TITLE	FEIN	ADDRESS CHANGES TO BE NOTED ABOVE

WHEN RESPONDING TO RFQ, INSERT NAME AND ADDRESS IN SPACE ABOVE LABELED 'VENDOR'

GENERAL TERMS & CONDITIONS REQUEST FOR QUOTATION (RFQ) AND REQUEST FOR PROPOSAL (RFP)

1. Awards will be made in the best interest of the State of West Virginia.
 2. The State may accept or reject in part, or in whole, any bid.
 3. Prior to any award, the apparent successful vendor must be properly registered with the Purchasing Division and have paid the required \$125 fee.
 4. All services performed or goods delivered under State Purchase Order/Contracts are to be continued for the term of the Purchase Order/Contracts, contingent upon funds being appropriated by the Legislature or otherwise being made available. In the event funds are not appropriated or otherwise available for these services or goods this Purchase Order/Contract becomes void and of no effect after June 30.
 5. Payment may only be made after the delivery and acceptance of goods or services.
 6. Interest may be paid for late payment in accordance with the *West Virginia Code*.
 7. Vendor preference will be granted upon written request in accordance with the *West Virginia Code*.
 8. The State of West Virginia is exempt from federal and state taxes and will not pay or reimburse such taxes.
 9. The Director of Purchasing may cancel any Purchase Order/Contract upon 30 days written notice to the seller.
 10. The laws of the State of West Virginia and the *Legislative Rules* of the Purchasing Division shall govern the purchasing process.
 11. Any reference to automatic renewal is hereby deleted. The Contract may be renewed only upon mutual written agreement of the parties.
 12. **BANKRUPTCY:** In the event the vendor/contractor files for bankruptcy protection, the State may deem this contract null and void, and terminate such contract without further order.
 13. **HIPAA BUSINESS ASSOCIATE ADDENDUM:** The West Virginia State Government HIPAA Business Associate Addendum (BAA), approved by the Attorney General, is available online at www.state.wv.us/admin/purchase/vrc/hipaa.htm and is hereby made part of the agreement. Provided that the Agency meets the definition of a Cover Entity (45 CFR §160.103) and will be disclosing Protected Health Information (45 CFR §160.103) to the vendor.
 14. **CONFIDENTIALITY:** The vendor agrees that he or she will not disclose to anyone, directly or indirectly, any such personally identifiable information or other confidential information gained from the agency, unless the individual who is the subject of the information consents to the disclosure in writing or the disclosure is made pursuant to the agency's policies, procedures, and rules. Vendor further agrees to comply with the Confidentiality Policies and Information Security Accountability Requirements, set forth in <http://www.state.wv.us/admin/purchase/privacy/noticeConfidentiality.pdf>.
 15. **LICENSING:** Vendors must be licensed and in good standing in accordance with any and all state and local laws and requirements by any state or local agency of West Virginia, including, but not limited to, the West Virginia Secretary of State's Office, the West Virginia Tax Department, and the West Virginia Insurance Commission. The vendor must provide all necessary releases to obtain information to enable the director or spending unit to verify that the vendor is licensed and in good standing with the above entities.
 16. **ANTITRUST:** In submitting a bid to any agency for the State of West Virginia, the bidder offers and agrees that if the bid is accepted the bidder will convey, sell, assign or transfer to the State of West Virginia all rights, title and interest in and to all causes of action it may now or hereafter acquire under the antitrust laws of the United States and the State of West Virginia for price fixing and/or unreasonable restraints of trade relating to the particular commodities or services purchased or acquired by the State of West Virginia. Such assignment shall be made and become effective at the time the purchasing agency tenders the initial payment to the bidder.
- I certify that this bid is made without prior understanding, agreement, or connection with any corporation, firm, limited liability company, partnership, or person or entity submitting a bid for the same material, supplies, equipment or services and is in all respects fair and without collusion or Fraud. I further certify that I am authorized to sign the certification on behalf of the bidder or this bid.

INSTRUCTIONS TO BIDDERS

1. Use the quotation forms provided by the Purchasing Division. Complete all sections of the quotation form.
2. Items offered must be in compliance with the specifications. Any deviation from the specifications must be clearly indicated by the bidder. Alternates offered by the bidder as **EQUAL** to the specifications must be clearly defined. A bidder offering an alternate should attach complete specifications and literature to the bid. The Purchasing Division may waive minor deviations to specifications.
3. Unit prices shall prevail in case of discrepancy. All quotations are considered F.O.B. destination unless alternate shipping terms are clearly identified in the quotation.
4. All quotations must be delivered by the bidder to the office listed below prior to the date and time of the bid opening. Failure of the bidder to deliver the quotations on time will result in bid disqualifications: Department of Administration, Purchasing Division, 2019 Washington Street East, P.O. Box 50130, Charleston, WV 25305-0130
5. Communication during the solicitation, bid, evaluation or award periods, except through the Purchasing Division, is strictly prohibited (W.Va. C.S.R. §148-1-6.6).

**Hawks Nest State Forest
Roof Structural Repairs
RFQ DNR210246
Addendum No. 1**

1. Additional framing members are required to support the plywood where the skylights are being removed. See Sketch SK-1.
2. Additional anchorage of the precast concrete spandrel beams is required for the Office Building. See Sketch SK-2.
3. Reference Drawing 1 and Sketch SK-2, at all corners, only attach the concrete spandrel beam to the precast hollow core plank. No dowel pins are required at the corners.


NEW MODIFIED BITUMEN ROOF SYSTEM BY OTHERS
 2" RIGID INSULATION
 NEW MODIFIED BITUMEN ROOF SYSTEM BY OTHERS
 3/4" EXTERIOR GRADE PLYWOOD PAINT TO MATCH CEILING, PLYWOOD TO BE GRADE B/C OR BETTER

EXISTING SKYLIGHT CURB

NEW MODIFIED BITUMEN ROOF SYSTEM BY OTHERS

EXISTING 6" OR 8" PRECAST ROOF DECK UNITS

EXISTING PRECAST ROOF PLANK

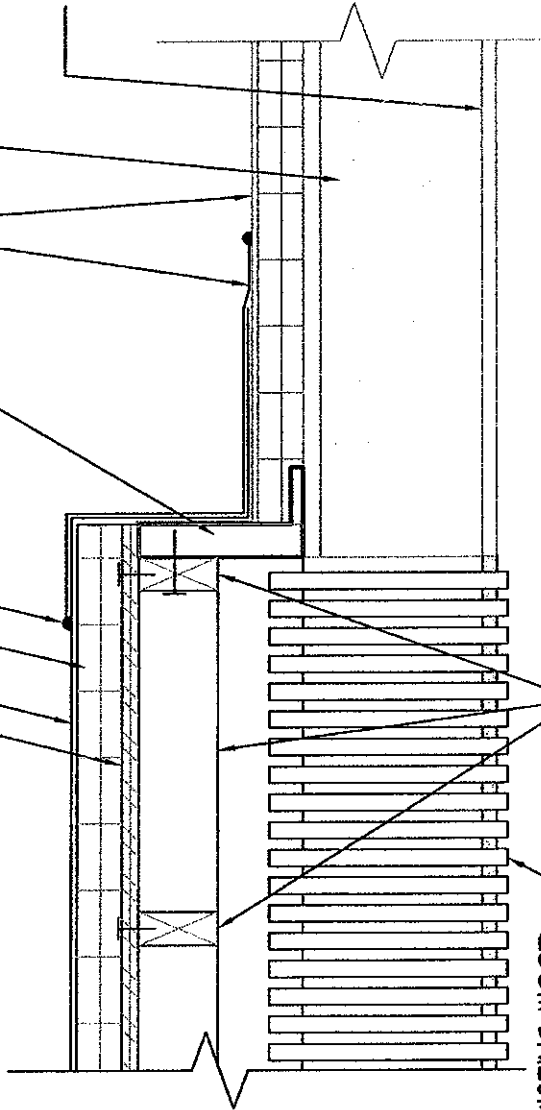

EXISTING WOOD TRIM, PROTECT

2x4 AT 16" C/C MAX. (EQ. SPACING),
 Δ GRADE TO BE #2 OR BETTER SCREW TO CURB W/S.S. FASTENERS AT 12" C/C MAX. INFILL W/2x4 AT 16" C/C MAX. (EQ. SPACING) IN OPPOSITE DIRECTION

3 SKYLIGHT CURB INFILL DETAIL


1 SCALE: 1 1/2" = 1'-0"

NOTE: CONTRACTOR SHALL VERIFY CONDITION OF HEADER AT PRECAST CONC FLANK OPENINGS, NOTIFY ENGINEER OF CONDITION

PROJECT NO. SK-1	SHEET NO. SK-1
PROJECT TITLE ROOF PLAN, DETAILS AND NOTES	PROJECT HAWKS NEST STATE PARK LODGE ROOF REPAIRS
DRAWN BY DATE CHECKED BY DATE APPROVED BY DATE	PROJECT NO. PROJECT TITLE SHEET NO.

CAS Structural Engineering, Inc.
 STRUCTURAL DESIGN / COMMERCIAL / INDUSTRIAL / GOVERNMENTAL

CAS STRUCTURAL ENGINEERING INC.
 P.O. BOX 469
 ALLUM CREEK, WEST VIRGINIA 25005-0469
 VOICE: 304-756-2564
 FAX: 304-756-2565
 EMAIL: CALALANIE@AOL.COM

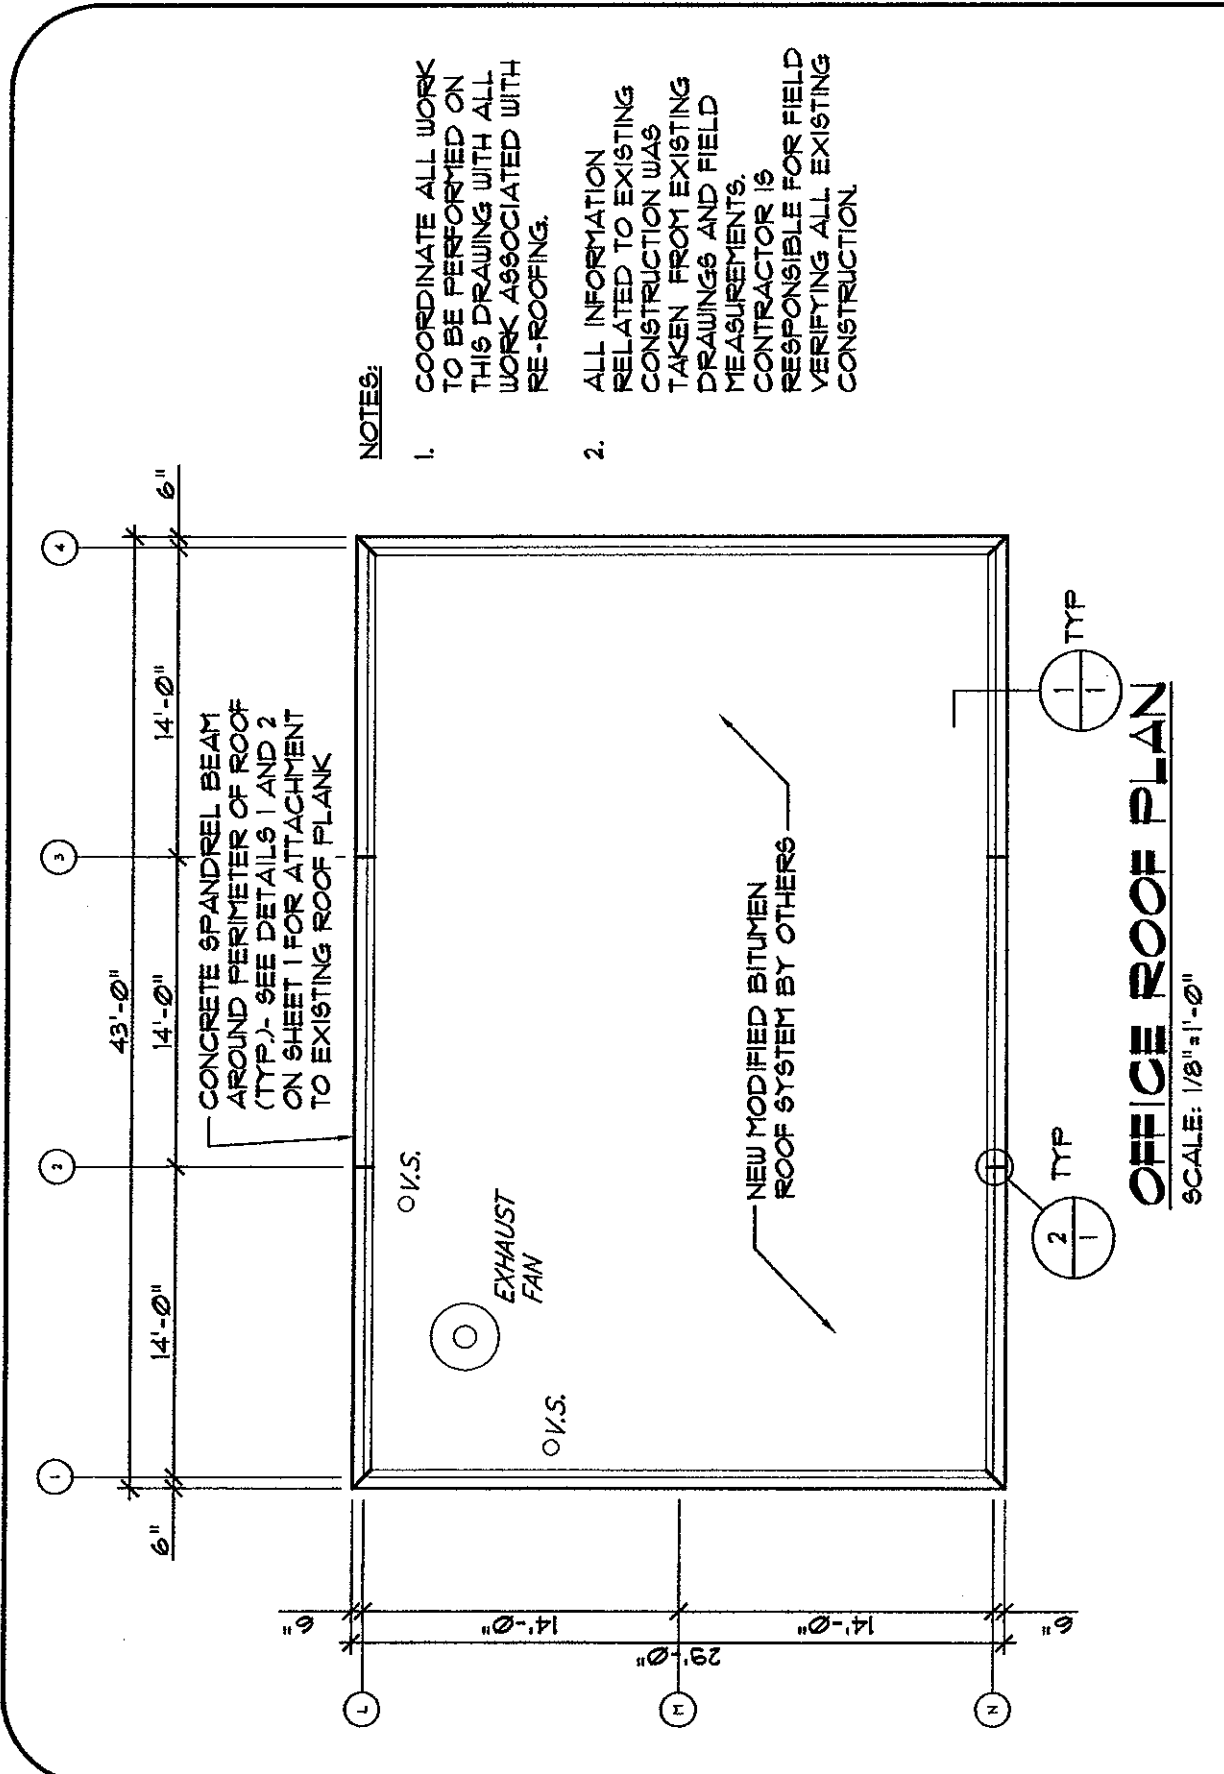

NOTES:

1. COORDINATE ALL WORK TO BE PERFORMED ON THIS DRAWING WITH ALL WORK ASSOCIATED WITH RE-ROOFING.
2. ALL INFORMATION RELATED TO EXISTING CONSTRUCTION WAS TAKEN FROM EXISTING DRAWINGS AND FIELD MEASUREMENTS. CONTRACTOR IS RESPONSIBLE FOR FIELD VERIFYING ALL EXISTING CONSTRUCTION.

<p>CAS STRUCTURAL ENGINEERING INC. P.O. BOX 469 ALUM CREEK, WEST VIRGINIA 25003-0469</p>	
<p>VOICE: 304-758-2554 FAX: 304-758-2555 EMAIL: DALALANE@AOL.COM</p>	

CAS Structural Engineering, Inc.
 STRUCTURAL DESIGN / COMMERCIAL / INDUSTRIAL / GOVERNMENTAL

<p>DRAWING TITLE ROOF PLAN AND NOTES</p>	<p>PROJECT HAWKS NEST STATE PARK LODGE ROOF REPAIRS</p>
<p>DATE 08/03/00</p>	<p>SCALE AS NOTED</p>
<p>PROJECT NO. 10031</p>	<p>DATE 7/8/2010</p>
<p>SHEET NO. SK-2</p>	

MANDATORY PRE-BID SIGN-IN ATTENDANCE SHEET

<p>RFQ# : <u>210246</u></p> <p>Project : <u>STRUCTURAL REPAIRS</u></p>	<p>Bid Date : <u>7/27/10 7/27/10</u></p> <p>Pre-Bid Date : <u>6/30/10</u></p>
<p>Name : <u>Carol Stevens</u></p> <p>Company : <u>CAS Structural Engineering</u></p> <p>Address : <u>PO BOX 469</u> <u>Alum Creek, WV 25003</u></p>	<p>Name : <u>Adam Cowser</u></p> <p>Company : <u>Kellerenth Roofing & S.M</u></p> <p>Address : <u>4140th St.</u> <u>Wheeling, WV</u></p>
<p>Phone # : <u>304 756-7564</u></p> <p>Fax # : <u>304 756-7565</u></p> <p>Email : <u>Calalane@aol.com</u></p>	<p>Phone # : <u>304-232-8546</u></p> <p>Fax # : _____</p> <p>Email : <u>acowser@kism.net</u></p>
<p>Name : <u>Dele Withrow</u></p> <p>Company : <u>Chapman Technical Grp</u></p> <p>Address : <u>200 Sixth Avenue</u> <u>St. Albans, WV 25117</u></p>	<p>Name : <u>Rachel Merritt</u></p> <p>Company : <u>Capital Builders</u></p> <p>Address : <u>4008 5th St. Rd.</u> <u>Huntington WV 25701</u></p>
<p>Phone # : <u>304 727-5581</u></p> <p>Fax # : <u>304 727-5586</u></p> <p>Email : <u>dwithrow@chpgrp.com</u></p>	<p>Phone # : <u>(304) 697-5002</u></p> <p>Fax # : <u>(304) 697-5004</u></p> <p>Email : <u>rmerritt.g.c.capitalbuild@</u> <u>Suddenlink.net</u></p>
<p>Name : <u>TRI-STATE Roofing & Sheet Metal</u></p> <p>Company : <u>BRIAN LINVILLE</u></p> <p>Address : <u>PO Box 1231</u> <u>CHARLESTON, WV 25324</u></p>	<p>Name : <u>Andy Wiseman</u></p> <p>Company : <u>Wiseman Const. Co. Inc</u></p> <p>Address : <u>1016 6th Ave. Chas., WV</u> <u>awiseman@wisemanconst.com</u></p>
<p>Phone # : <u>304-755-8135</u></p> <p>Fax # : <u>304-755-5275</u></p> <p>Email : <u>blinville@tri-stateservice.com</u></p>	<p>Phone # : <u>304-344-1200</u></p> <p>Fax # : <u>304-344-1281</u></p> <p>Email : _____</p>
<p>Name : <u>Mark Speirs</u></p> <p>Company : <u>Mansuetto Roofing</u></p> <p>Address : <u>116 Wood St.</u> <u>Marbins Ferry, OH</u> <u>43935</u></p>	<p>Name : <u>John Bracker</u></p> <p>Company : <u>Hawks Nest State Park</u></p> <p>Address : <u>P.O. Box 951</u> <u>Amsted WV 25812</u></p>
<p>Phone # : <u>740-633-7320</u></p> <p>Fax # : <u>740-633-7322</u></p> <p>Email : <u>mark@mansuettoroofing.com</u></p>	<p>Phone # : <u>304-658-5196</u></p> <p>Fax # : <u>304-658-4549</u></p> <p>Email : <u>John.bracker@wvdnr.gov</u></p>

MANDATORY PRE-BID SIGN-IN ATTENDANCE SHEET

RFQ# : 210246 Bid Date : 7/27/10
 Project : Structural Repairs Pre-Bid Date : 6/30/10

Name : JL. JONES
 Company : DUAL C/M
 Address : SUMMERS ST.
CHARLESTON, WV.

Phone # : (304) 347-8820
 Fax # : (304) 347-8821
 Email : _____

Name : Dan Hill
 Company : Dan Hill Const. Co
 Address : P.O. Box 685
Gawley Bridge, W.Va

Phone # : 304-632-1600
 Fax # : 304-632-1501
 Email : rdanhill@hotmail.com

Name : MICHAEL SIEMNACKO
 Company : DAN HILL CONST
 Address : PO Box 685
GAWLEY BRIDGE, WV 25085

Phone # : 304-632-1600
 Fax # : 304-632-1501
 Email : Pollockm@Hemmar.com

Name : Craig Brown
 Company : Pearl Gate Construction
 Address : 7 Anchors Way
Winfield, WV 25213

Phone # : 304-539-8999
 Fax # : 304-755-4885
 Email : Cbbrown10@yahoo.com

Name : LEONARD FRYE
 Company : FRYE ROOFING, INC
 Address : 2000 PRINCETON AVE
BLUEFIELD, WV 24701

Phone # : (304) 327-5314
 Fax # : (304) 325-3700
 Email : leonard@fryeroofing.com

Name : Marcel Albert
 Company : frye roofing, inc
 Address : 2000 Princeton Ave
Bluefield, WV 24701

Phone # : 304-327-5314
 Fax # : 304-325-3700
 Email : Marcel@fryeroofing.com

Name : Brian Carney
 Company : WV DNR PEM
 Address : _____

Phone # : _____
 Fax # : _____
 Email : _____

Name : _____
 Company : _____
 Address : _____

Phone # : _____
 Fax # : _____
 Email : _____