




**DHHR RESTROOMS**  
**ONE DAVIS**  
**BUILDING #36**  
 1 DAVIS SQUARE

CIVIL ENGINEER PROJECT NO. 2009-01

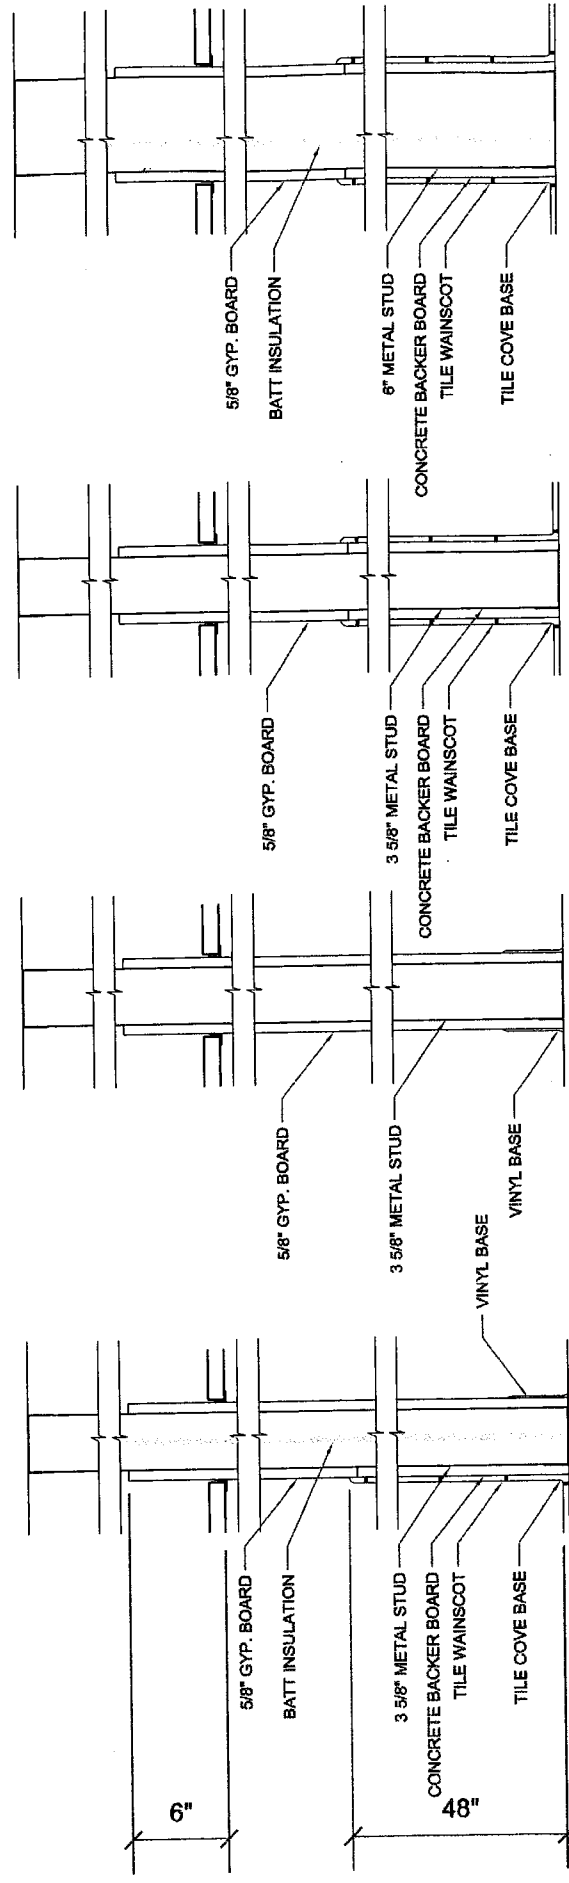

1

2

2A

4

REVISIONS	
DATE	NO.

SEAL

REVISED	
DATE	SCALE
09/22/10	NOTE
DRAWN BY	CHK. BY
MQE	

DRAWING NUMBER  
**SK1**