


**Landscape Enhancement**  
**Capitol Complex**  
 1900 KANAWHA BOULEVARD EAST  
 CHARLESTON, WEST VIRGINIA 25305

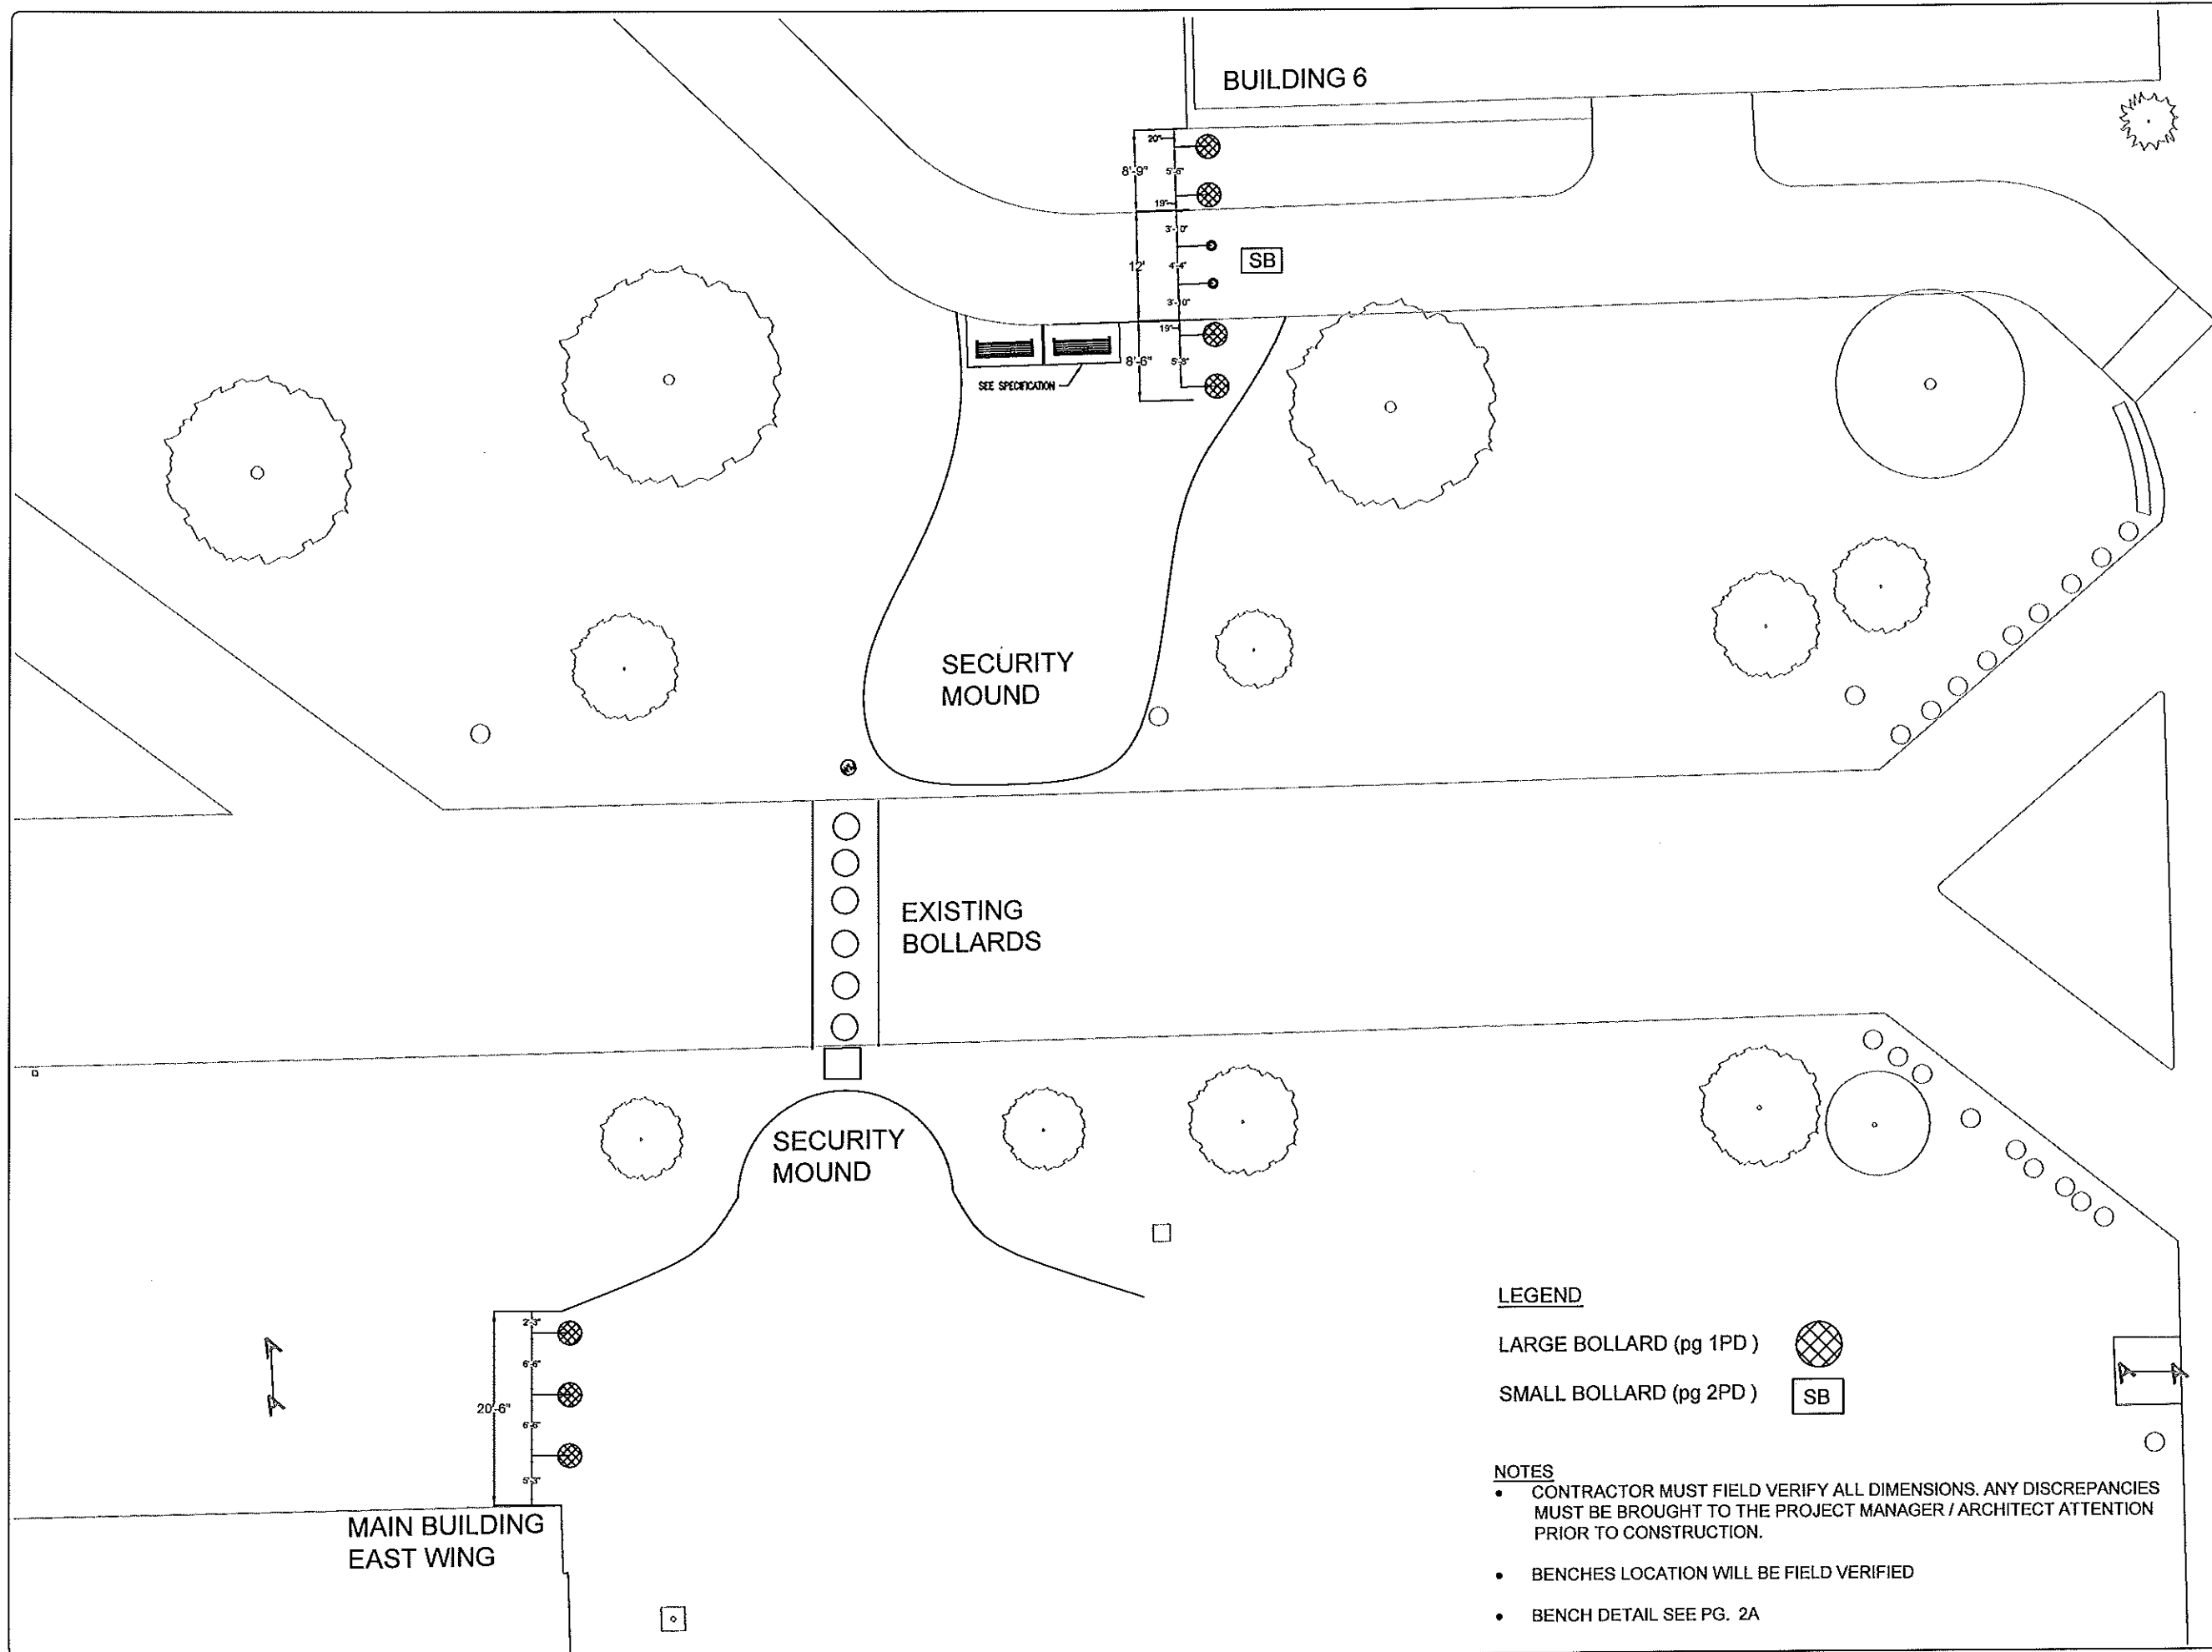

REVISIONS	
DATE	NO.

SEAL

REVISED

DATE 9/3/10	SCALE NOTED
DRAWN BY BMG	CHK. BY

DRAWING NUMBER  
**1A**