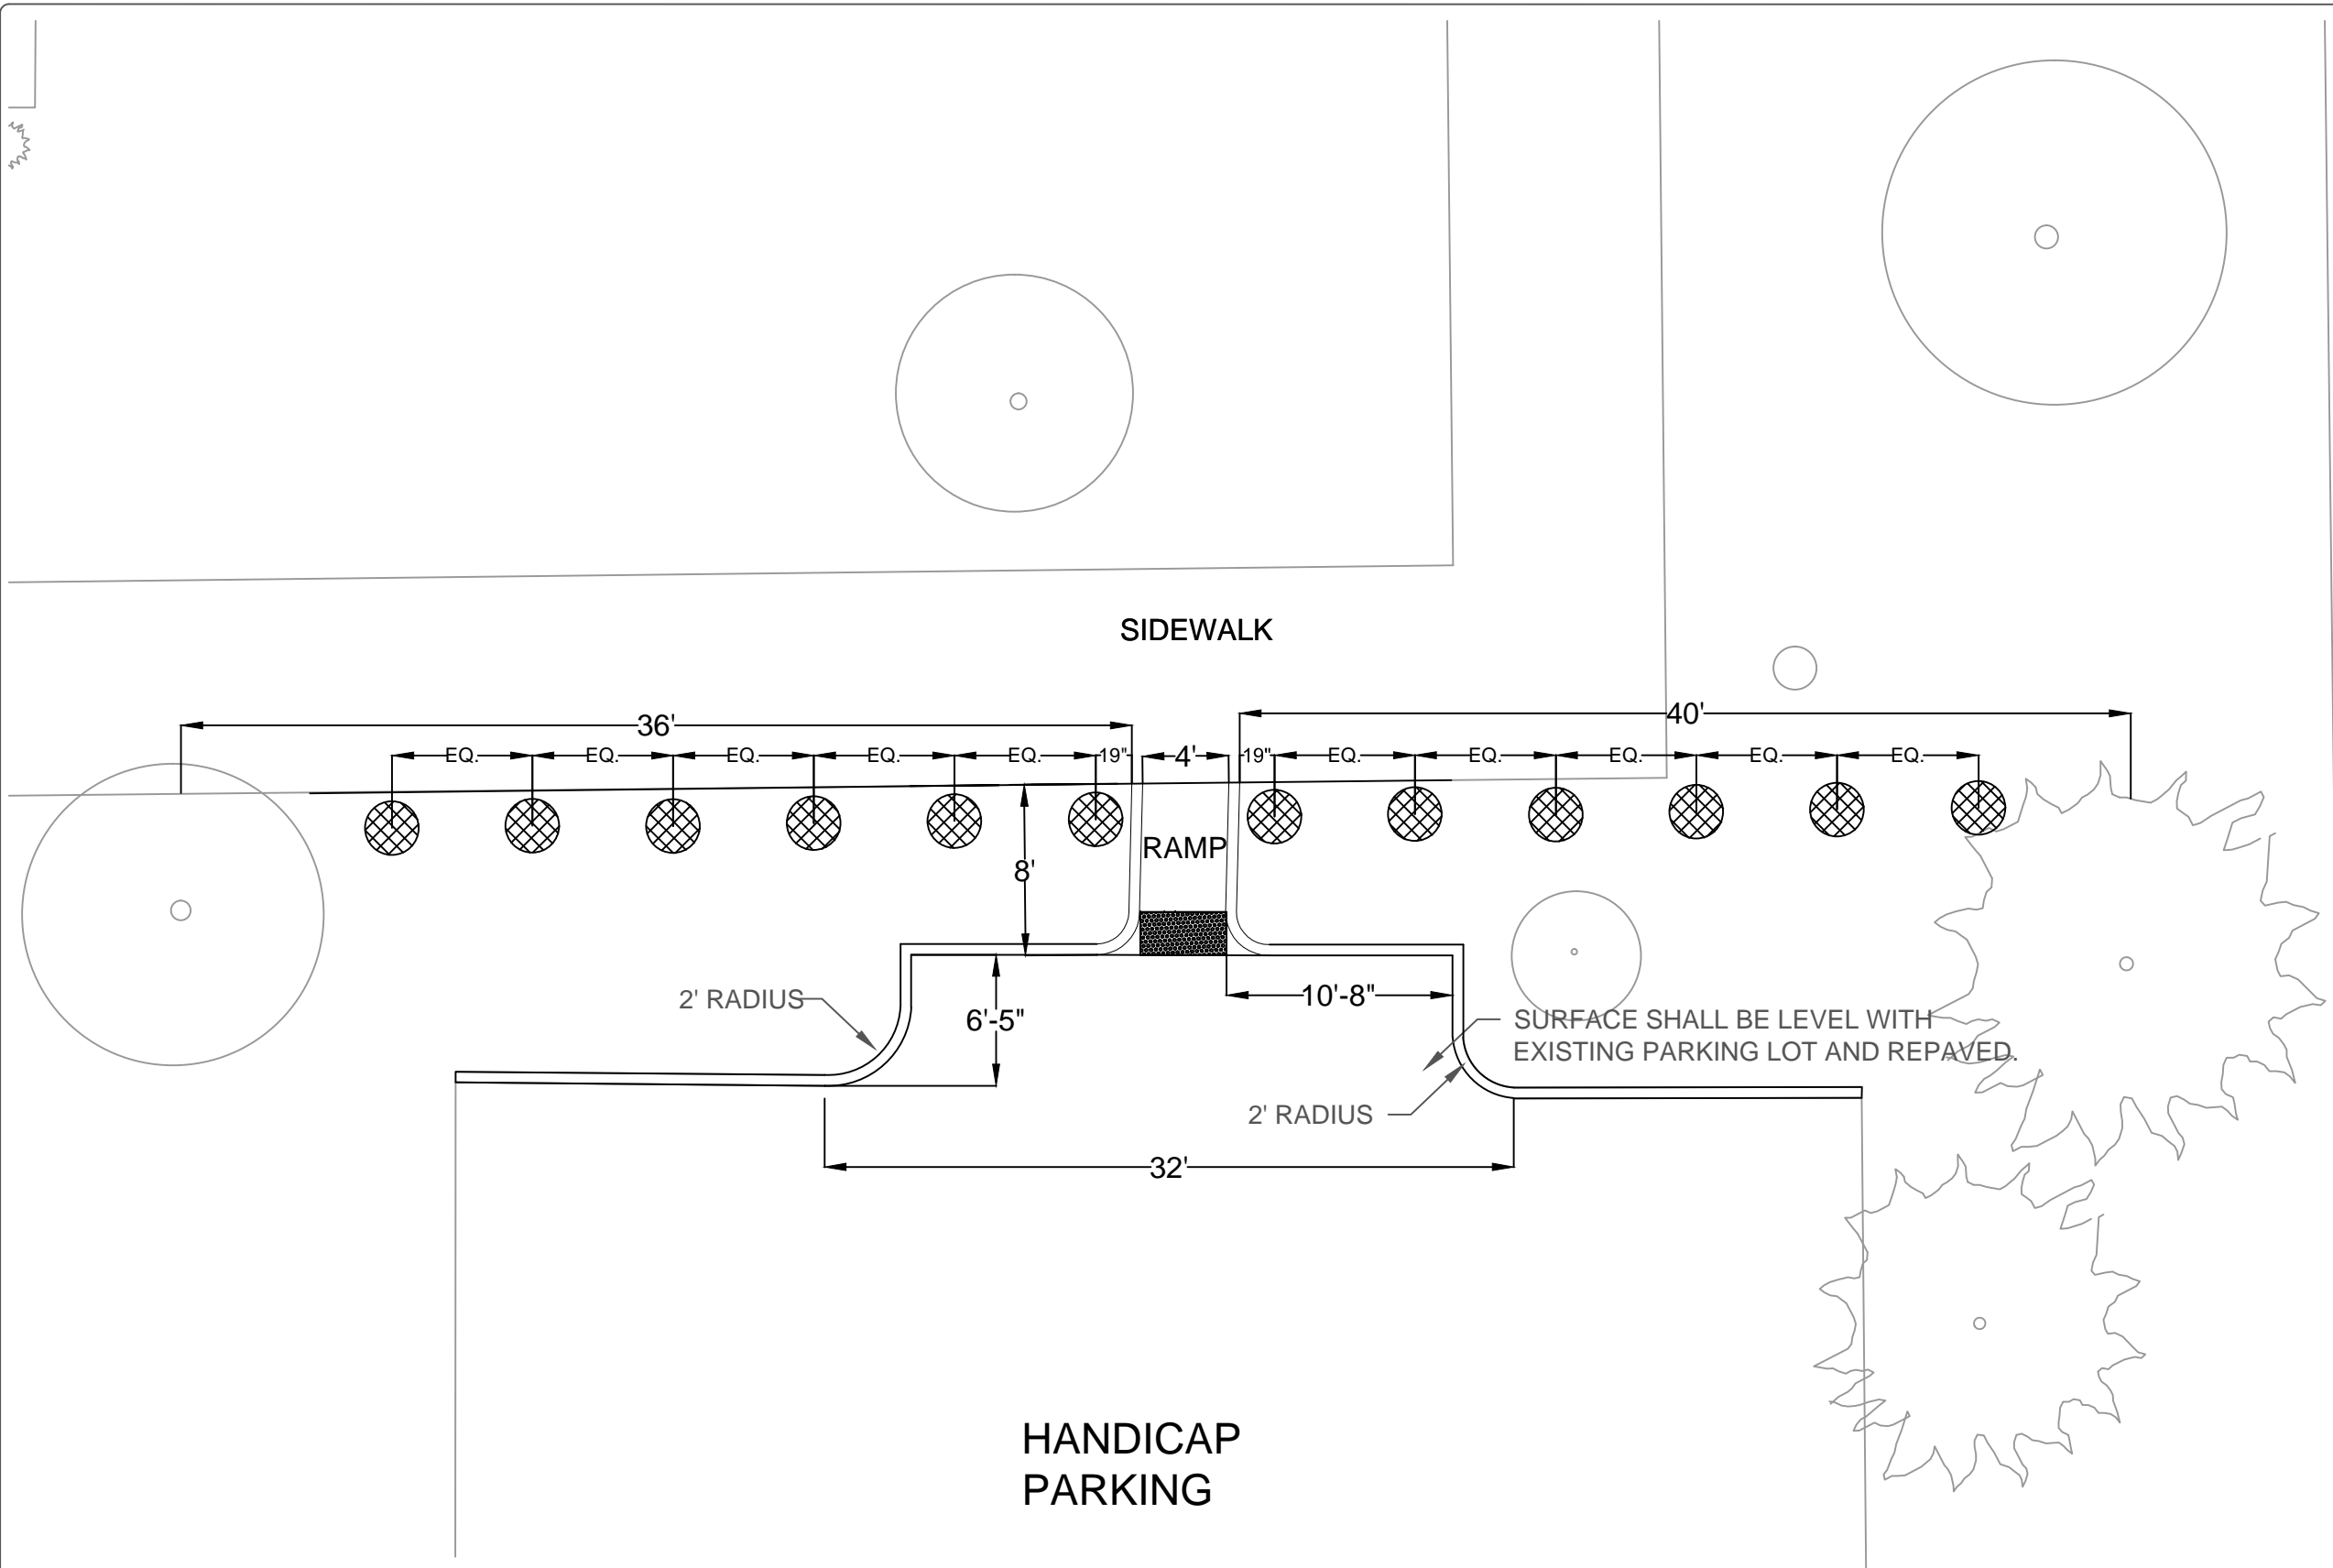

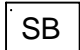




**Landscape Enhancement  
Capitol Complex**  
1900 KANAWHA BOULEVARD EAST  
CHARLESTON, WEST VIRGINIA 25305



**LEGEND**

- LARGE BOLLARD (pg 1PD) 
- SMALL BOLLARD (pg 2-3PD) 

**NOTES**

- CONTRACTOR MUST FIELD VERIFY ALL DIMENSIONS. ANY DISCREPANCIES MUST BE BROUGHT TO THE PROJECT MANAGER / ARCHITECT ATTENTION PRIOR TO CONSTRUCTION.

REVISIONS	
DATE	NO.

SEAL

REVISED

DATE 9/3/10	SCALE NOTED
DRAWN BY BMG	CHK. BY

DRAWING NUMBER  
**1D**